

STATE OF FLORIDA
DEPARTMENT OF TRANSPORTATION

PERMIT SKETCHES

FINANCIAL PROJECT ID 201032-2-52-01



(FEDERAL FUNDS)

MANATEE COUNTY (13075)

I-75 AT S.R. 70 INTERCHANGE

STATE ROAD NO. 93/70

PROJECT LOCATION

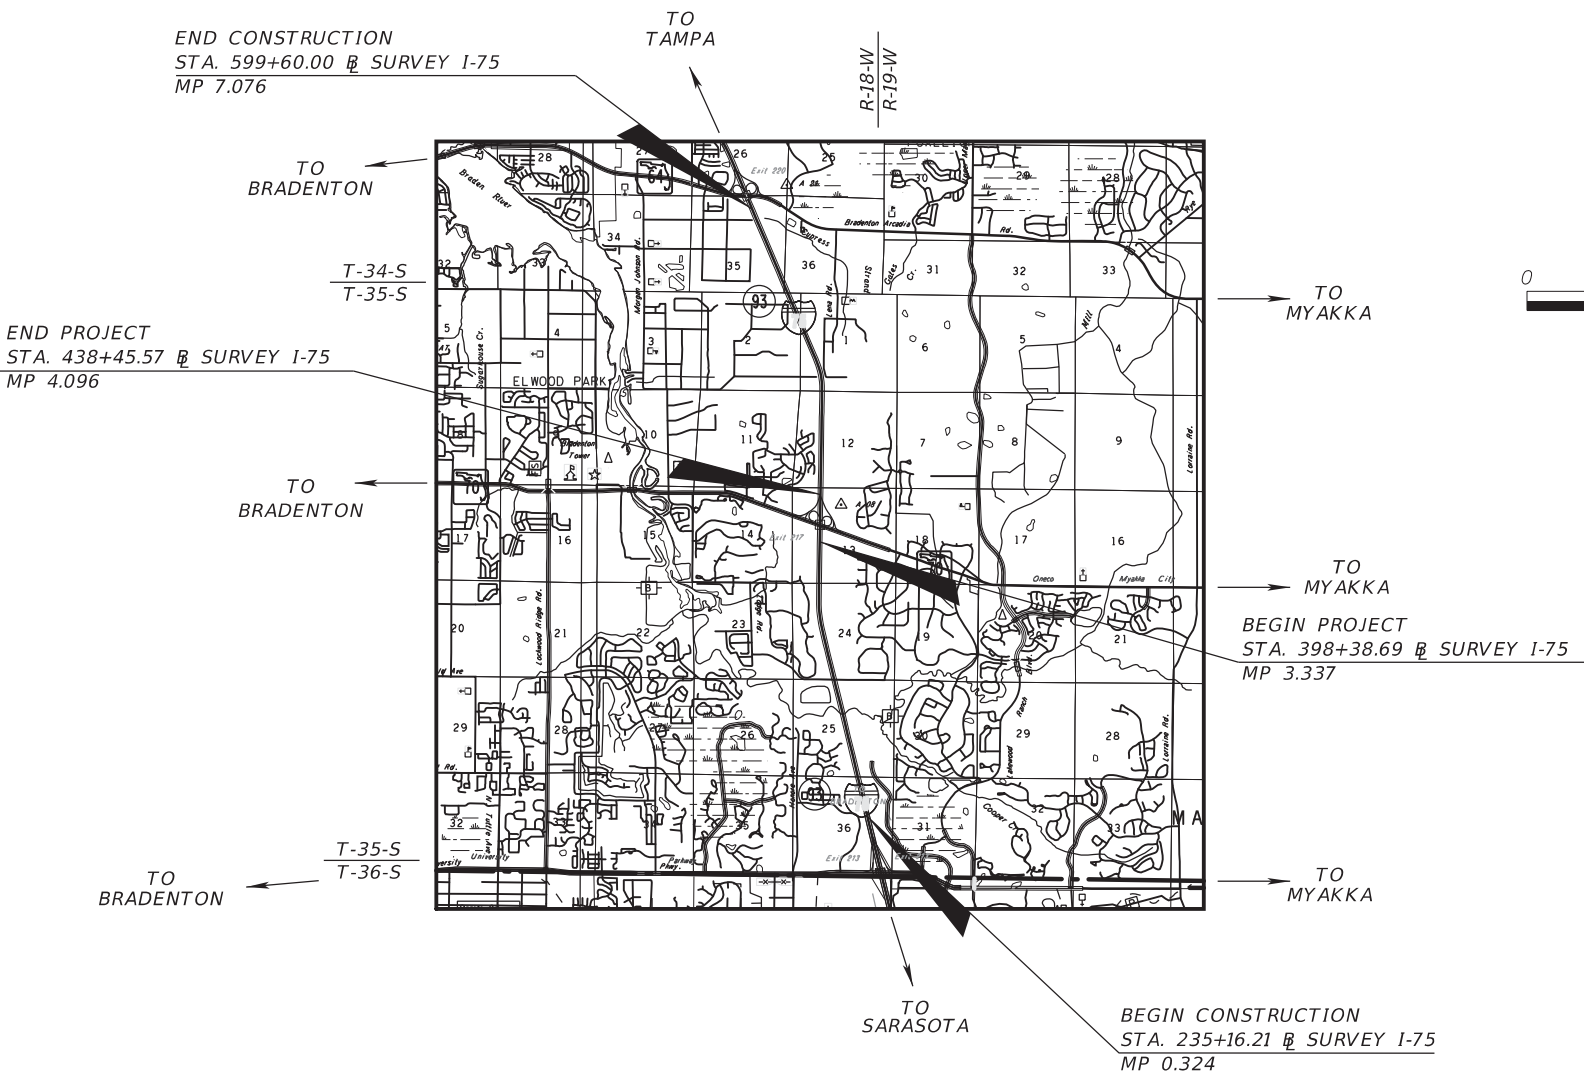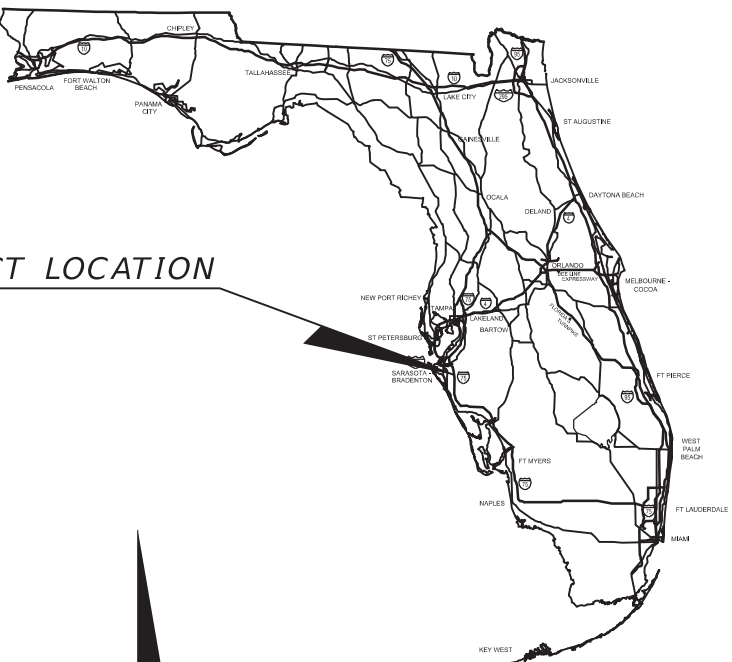

FOR USACE Section 404 and for


SWFWMD ERP

GENERAL NOTES

1. THE FLORIDA DEPARTMENT OF TRANSPORTATION PROPOSES TO RECONSTRUCT THE EXISTING I-75/S.R. 70 PARTIAL CLOVERLEAF INTERCHANGE FACILITY FROM THE EXISTING SIX 12-FOOT (FT) TRAVEL LANES (THREE IN EACH DIRECTION) TO A DIAMOND CONFIGURATION INTERCHANGE WITH A SINGLE LOOP IN THE NORTHWEST QUADRANT WITH ASSOCIATED STORM WATER IMPROVEMENTS. MAINLINE IMPROVEMENTS INCLUDE THE CONSTRUCTION OF A 12-FOOT WIDE SOUTHBOUND AND NORTHBOUND AUXILIARY TRAVEL LANE ON THE OUTSIDE OF THE GENERAL USE LANES FROM NORTH OF UNIVERSITY PARKWAY TO SOUTH OF S.R. 64. ALSO, S.R. 70 WILL BE WIDENED FROM EAST OF TARA BLVD. (MP 4.807) TO WEST OF 87TH STREET (MP 5.957), A DISTANCE OF 1.150 MILES, TO ACCOMMODATE THE ADDITIONAL TURN/THRU LANES AND TRAFFIC SIGNALS REQUIRED AT EACH S.R. 70 ENTRANCE AND I-75 EXIT RAMP INTERSECTION. THE EXISTING BRIDGES OVER THE BRADEN RIVER ARE PROPOSED TO BE WIDENED AS PART OF THIS PROJECT.
2. STRICT ADHERENCE TO SECTION 104 OF THE FLORIDA DEPARTMENT OF TRANSPORTATION STANDARD SPECIFICATIONS FOR ROAD AND BRIDGE CONSTRUCTION USED IN CONJUNCTION WITH THIS APPLICATION PROVIDE REASONABLE ASSURANCE THAT WATER QUALITY WILL NOT BE VIOLATED.
3. SEDIMENT BASINS, ROLLED EROSION CONTROL DEVICES, TURBIDITY CURTAINS, SILT FENCE, INLET PROTECTION BARRIERS, SYNTHETIC BALES, SOD, SEED OR SOME COMBINATION OF THESE ITEMS (OR OTHERS DEEMED TO BE MORE EFFECTIVE) WILL BE USED AS DIRECTED BY THE PROJECT ENGINEER TO MAINTAIN STATE WATER QUALITY STANDARDS.
4. ANY UNSUITABLE MATERIAL EXCAVATED DURING THE PROJECT WILL BE DISPOSED OF AND CONTAINED IN UPLAND SITES PROVIDED BY THE CONTRACTOR.
5. TRAFFIC WILL BE MAINTAINED ON I-75 AND SR 70 DURING CONSTRUCTION.
6. ALL FILL WILL BE COMPRISED OF CLEAN, SUITABLE, BORROW MATERIALS.
7. 10.55 ACRES OF IMPACTS TO JURISDICTIONAL WETLANDS ARE PROPOSED FOR THE PROJECT. 8.46 ACRES OF IMPACT TO "OTHER SURFACE WATERS"ARE PROPOSED.
8. ESTIMATED VOLUMES:

EXCAVATION VOLUME: 24,736 CY
JURISDICTIONAL FILL VOLUME 47,844 CY
9. RECEIVING WATERS INCLUDE: COOPER CREEK, BRADEN RIVER, NONSENSE CREEK, WILLIAMS CREEK AND CYPRESS STRAND. IMPACTS ARE LOCATED IN THE MANATEE RIVER BASIN.
10. BENCHMARK ELEVATIONS SHOWN ON THE PLANS ARE BASED ON NGVD 1929.


REVISIONS				ATKINS NORTH AMERICA, INC. 4030 WEST BOY SCOUT BLVD., STE. 700 TAMPA, FLORIDA 33607 (813) 282-7275 FBPE CERTIFICATE OF AUTHORIZATION NO. 24 Kayleen Flock Mueller, P.E. #52631	STATE OF FLORIDA DEPARTMENT OF TRANSPORTATION			GENERAL NOTES	SHEET NO.
DATE	DESCRIPTION	DATE	DESCRIPTION		ROAD NO.	COUNTY	FINANCIAL PROJECT ID		
					S.R. 93	MANATEE	201032-2-52-01		1

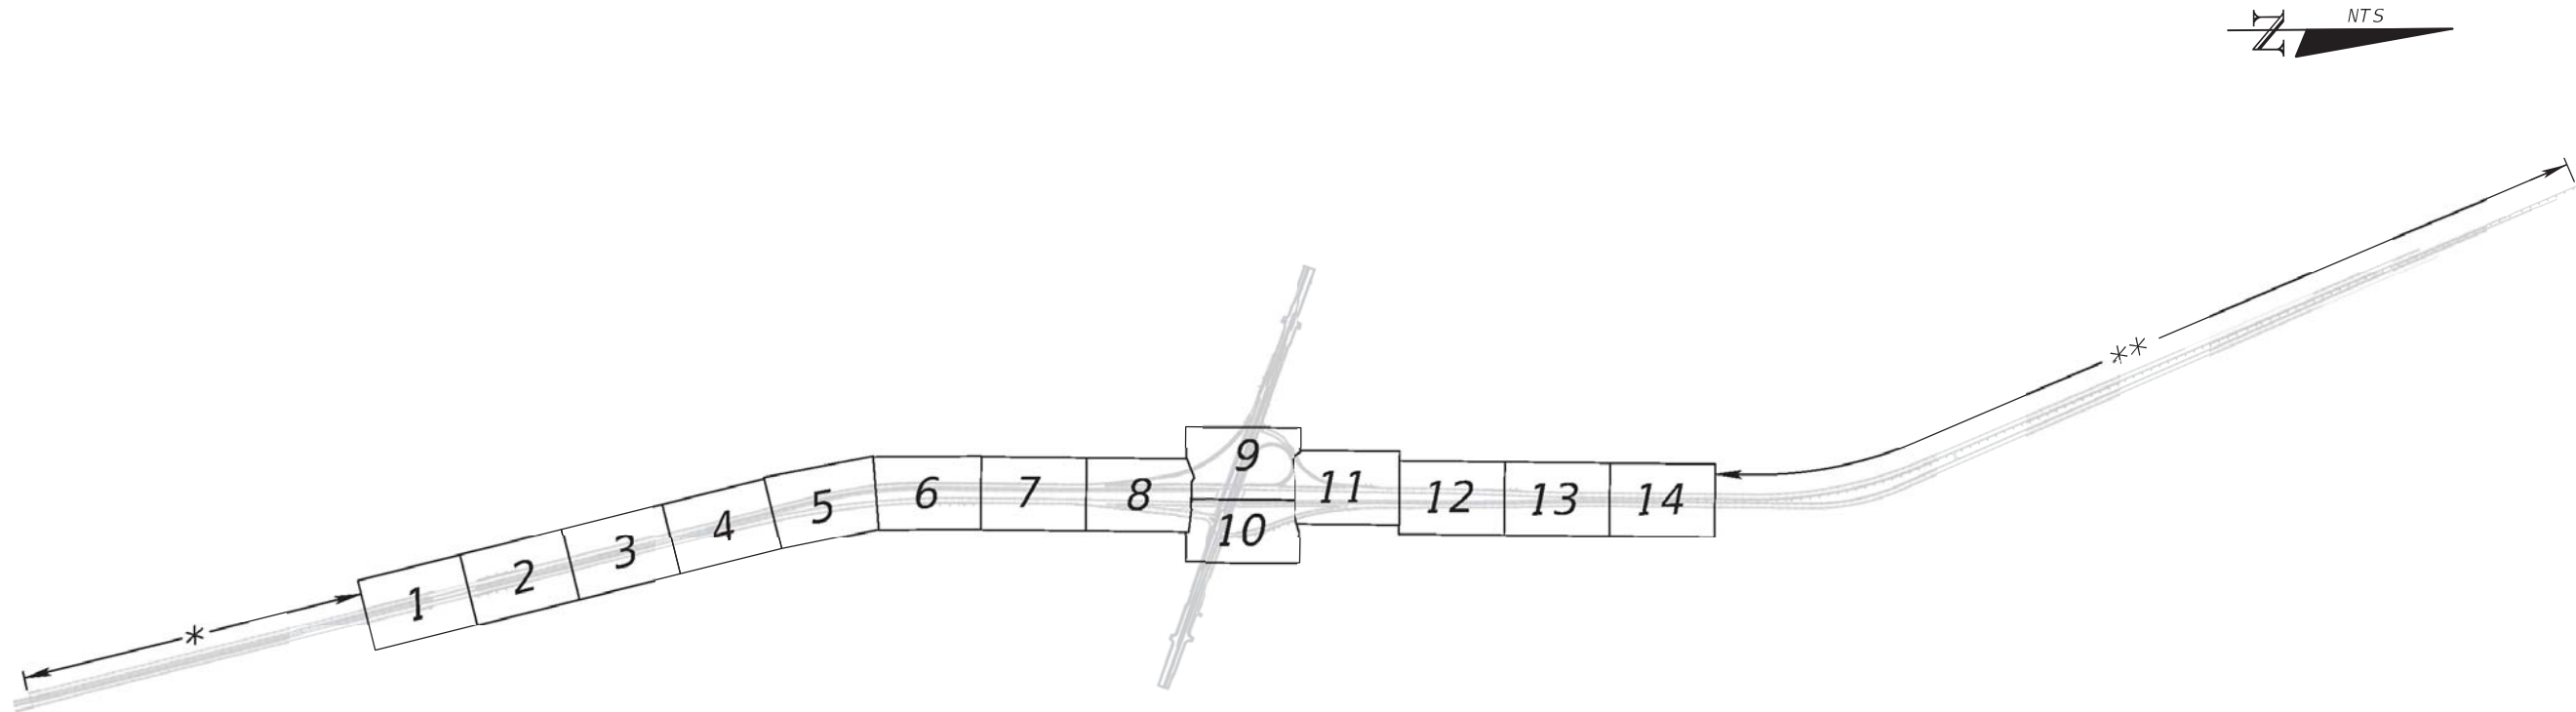




S.R. 93 (I-75) SHEETS LEGEND

* TO BE PERMITTED BY OTHERS STA. 250+75.89 TO 301+00.00 @ SURVEY S.R. 93 (I-75)

** TO BE PERMITTED BY OTHERS STA. 483+00.00 TO STA. 606+45.46 @ SURVEY S.R. 93 (I-75)

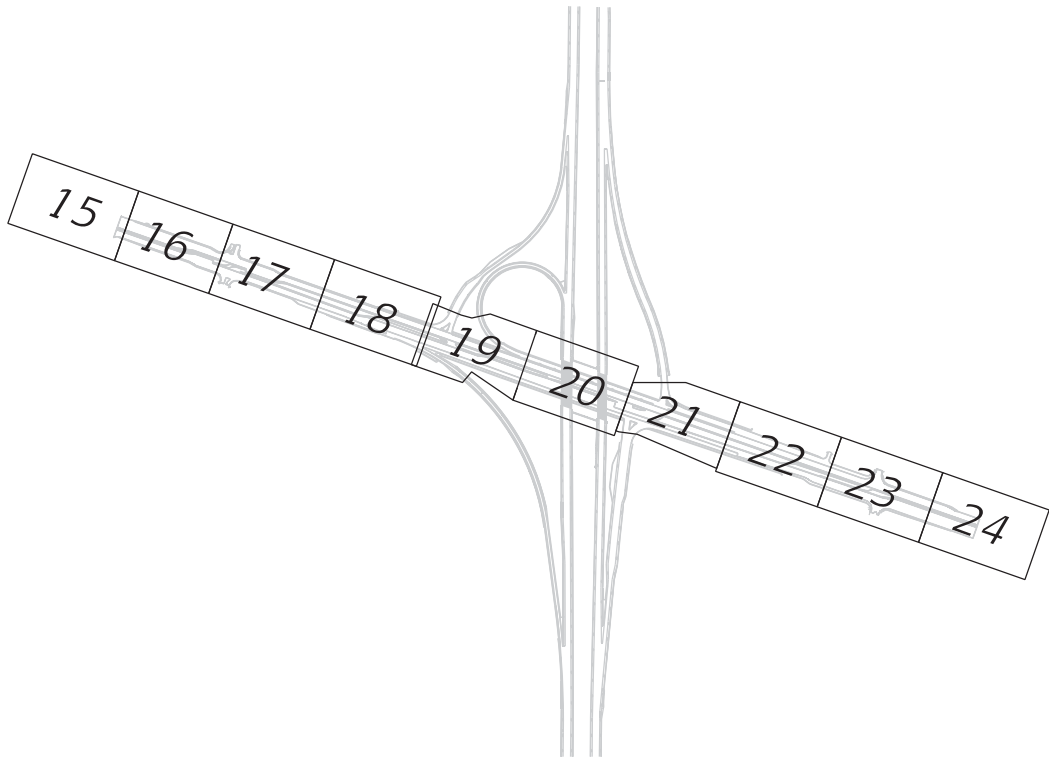

S.R. 70 SHEETS LEGEND

   
-  LIMITS OF MILLING & RESURFACING
-  LIMITS OF WIDENING
-  WETLAND IMPACT
-  SECONDARY IMPACT
-  OSW (OTHER SURFACE WATER)

PLANS LEGEND

REVISIONS				ATKINS NORTH AMERICA, INC. 4030 WEST BOY SCOUT BLVD., STE. 700 TAMPA, FLORIDA 33607 (813) 282-7275 FBPE CERTIFICATE OF AUTHORIZATION NO. 24 Kayleen Flock Mueller, P.E. #52631	STATE OF FLORIDA DEPARTMENT OF TRANSPORTATION			KEY SHEET LEGEND	SHEET NO.
DATE	DESCRIPTION	DATE	DESCRIPTION						
					ROAD NO.	COUNTY	FINANCIAL PROJECT ID		
					S.R. 93	MANATEE	201032-2-52-01		




SEE CROSS SECTION SHEET 17
FOR BRIDGE PROFILE

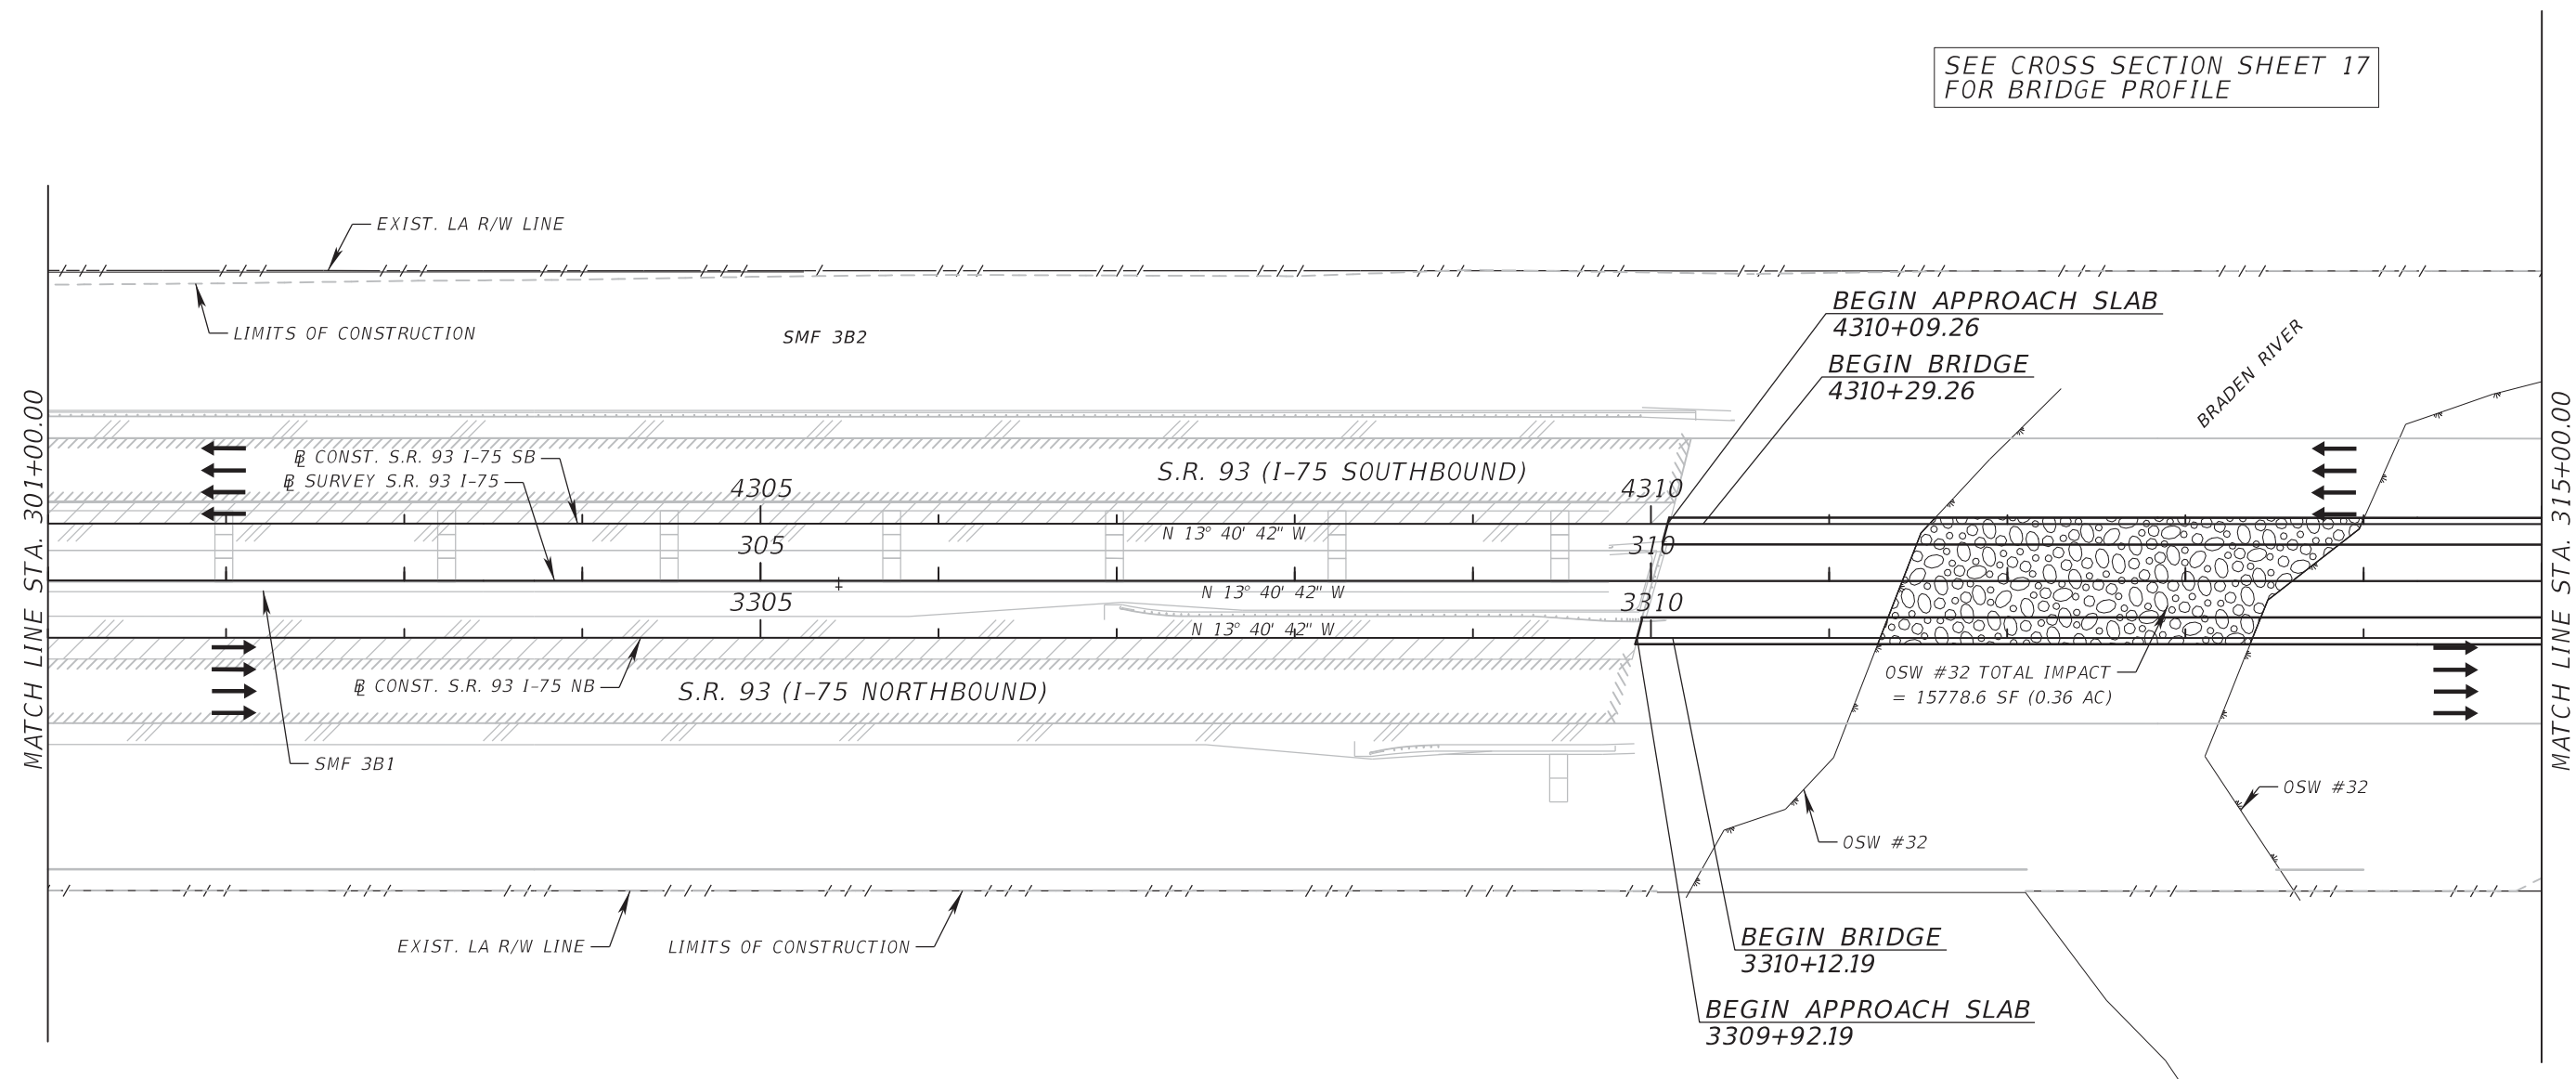


PLAN LEGEND:	
	LIMITS OF MILLING & RESURFACING
	LIMITS OF WIDENING
	WETLAND IMPACT
	SECONDARY IMPACT
	OSW

REVISIONS				ATKINS NORTH AMERICA, INC. 4030 WEST BOY SCOUT BLVD., STE. 700 TAMPA, FLORIDA 33607 (813) 282-7275 FBPE CERTIFICATE OF AUTHORIZATION NO. 24 Steven Dean McWilliams, P.E. #54836	STATE OF FLORIDA DEPARTMENT OF TRANSPORTATION			WETLAND IMPACT (1) S.R. 93 (I-75)	SHEET NO. 3
DATE	DESCRIPTION	DATE	DESCRIPTION		ROAD NO.	COUNTY	FINANCIAL PROJECT ID		
					93	MANATEE	201032-2-52-01		

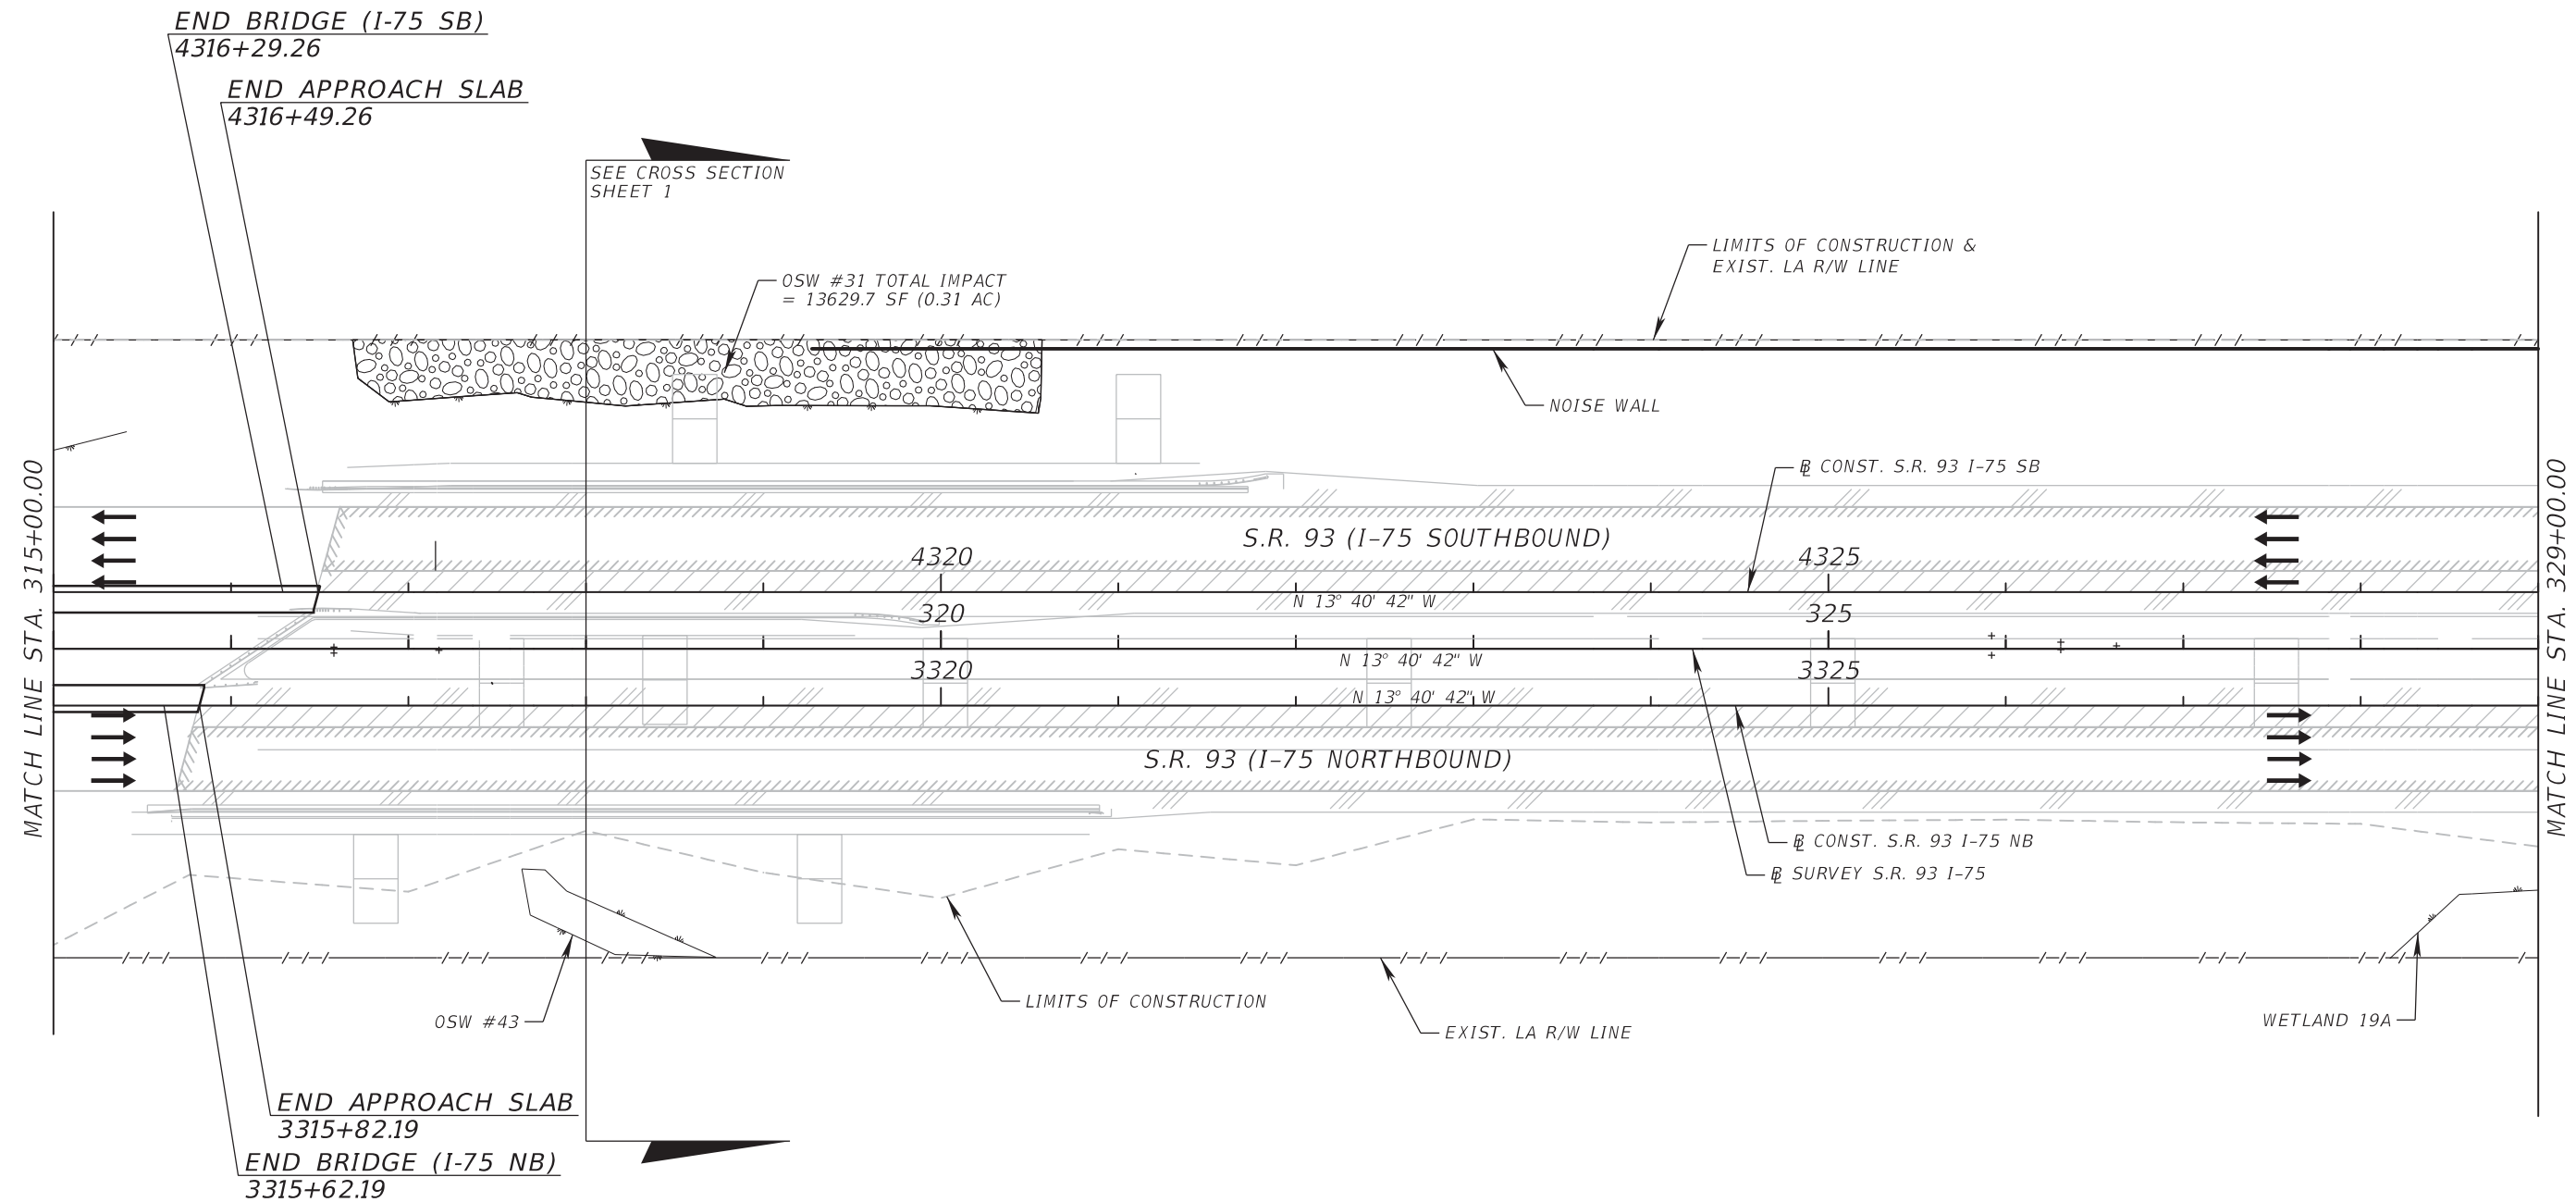


PLAN LEGEND:	
	LIMITS OF MILLING & RESURFACING
	LIMITS OF WIDENING
	WETLAND IMPACT
	SECONDARY IMPACT
	OSW

REVISIONS				ATKINS NORTH AMERICA, INC. 4030 WEST BOY SCOUT BLVD., STE. 700 TAMPA, FLORIDA 33607 (813) 282-7275 FBPE CERTIFICATE OF AUTHORIZATION NO. 24 Steven Dean McWilliams, P.E. #54836	STATE OF FLORIDA DEPARTMENT OF TRANSPORTATION			WETLAND IMPACT (2) S.R. 93 (I-75)		SHEET NO. 4
DATE	DESCRIPTION	DATE	DESCRIPTION		ROAD NO.	COUNTY	FINANCIAL PROJECT ID			
					93	MANATEE	201032-2-52-01			

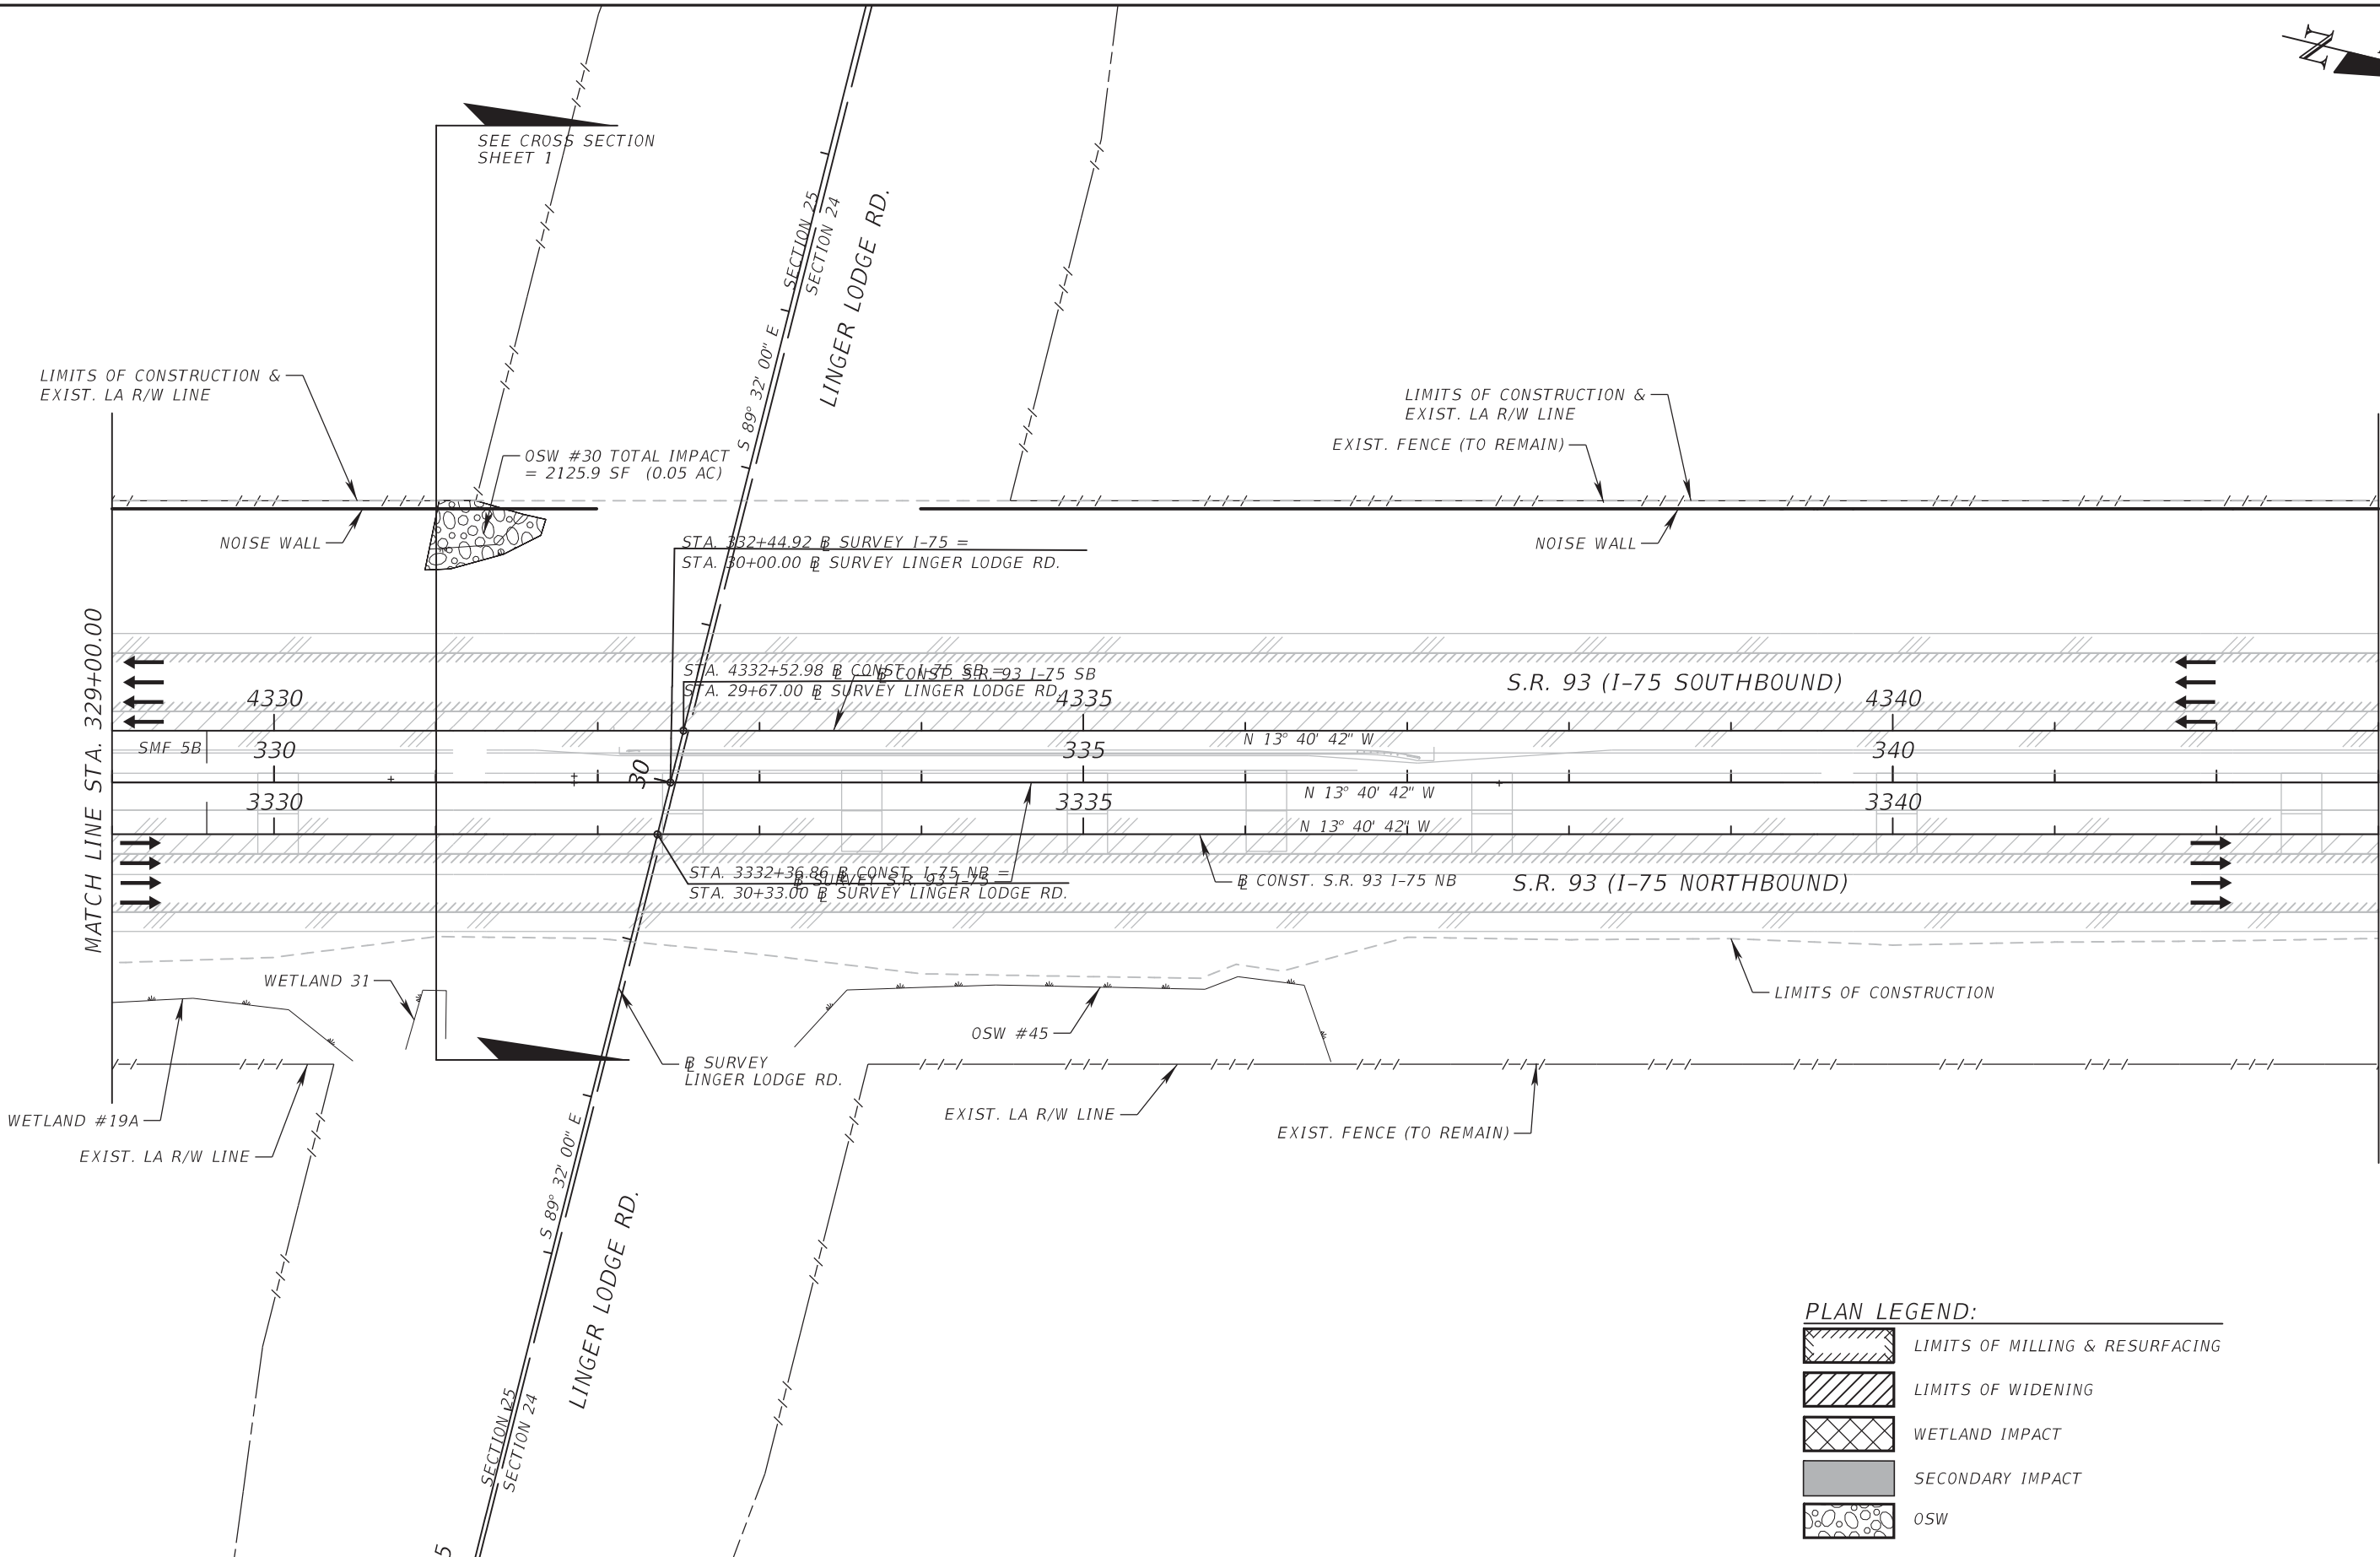

PLAN LEGEND:	
	LIMITS OF MILLING & RESURFACING
	LIMITS OF WIDENING
	WETLAND IMPACT
	SECONDARY IMPACT
	OSW


REVISIONS				ATKINS NORTH AMERICA, INC. 4030 WEST BOY SCOUT BLVD., STE. 700 TAMPA, FLORIDA 33607 (813) 282-7275 FBPE CERTIFICATE OF AUTHORIZATION NO. 24 Steven Dean McWilliams, P.E. #54836	STATE OF FLORIDA DEPARTMENT OF TRANSPORTATION			WETLAND IMPACT (3) S.R. 93 (I-75)		SHEET NO. 5
DATE	DESCRIPTION	DATE	DESCRIPTION		ROAD NO.	COUNTY	FINANCIAL PROJECT ID			
					93	MANATEE	201032-2-52-01			

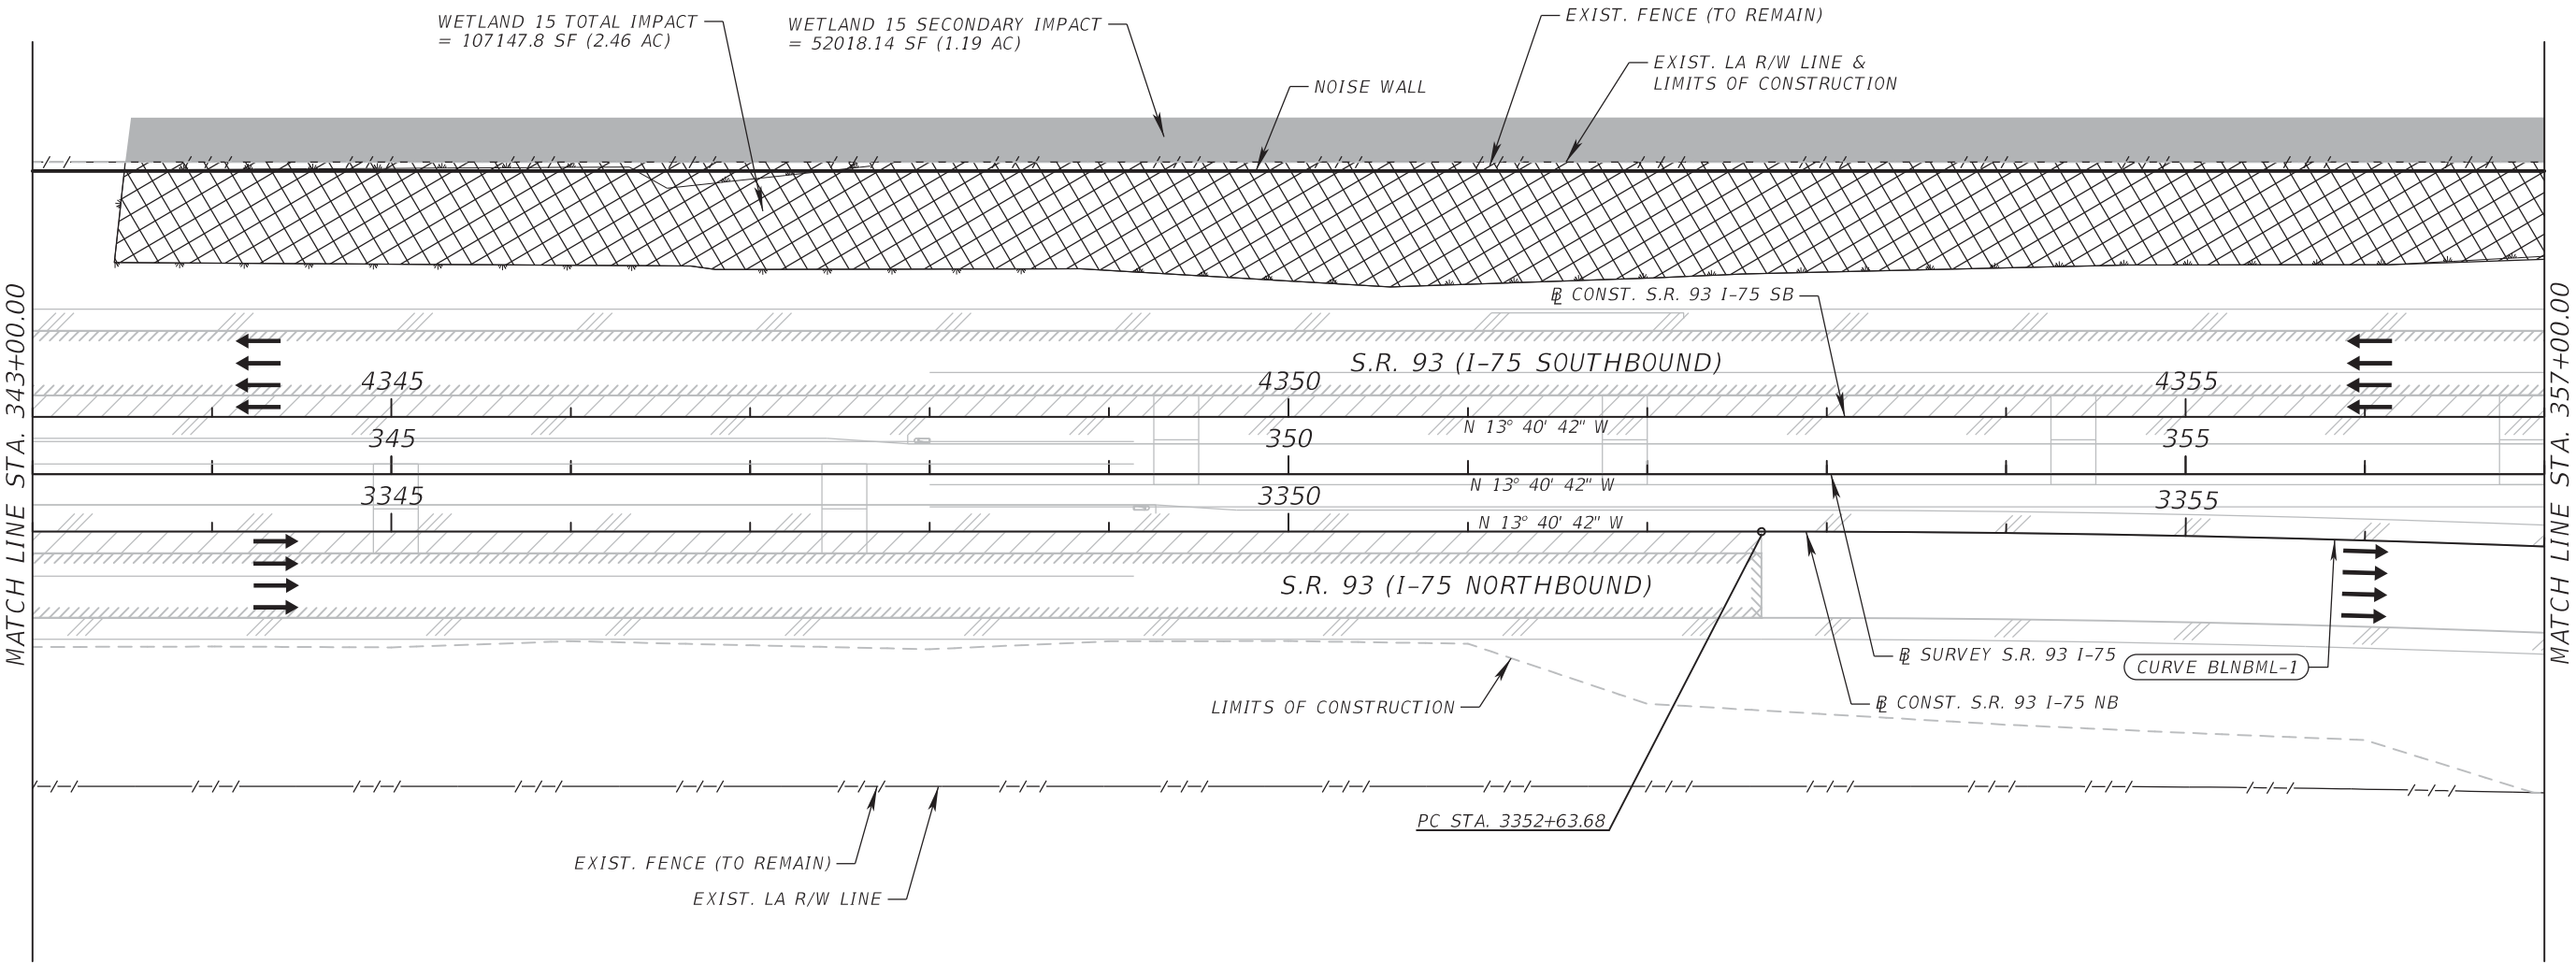

PLAN LEGEND:

- LIMITS OF MILLING & RESURFACING
- LIMITS OF WIDENING
- WETLAND IMPACT
- SECONDARY IMPACT
- OSW

REVISIONS				ATKINS NORTH AMERICA, INC. 4030 WEST BOY SCOUT BLVD., STE. 700 TAMPA, FLORIDA 33607 (813) 282-7275 FBPE CERTIFICATE OF AUTHORIZATION NO. 24 Steven Dean McWilliams, P.E. #54836	STATE OF FLORIDA DEPARTMENT OF TRANSPORTATION			WETLAND IMPACT (4) S.R. 93 (I-75)	SHEET NO. 6
DATE	DESCRIPTION	DATE	DESCRIPTION						
					ROAD NO. 93	COUNTY MANATEE	FINANCIAL PROJECT ID 201032-2-52-01		

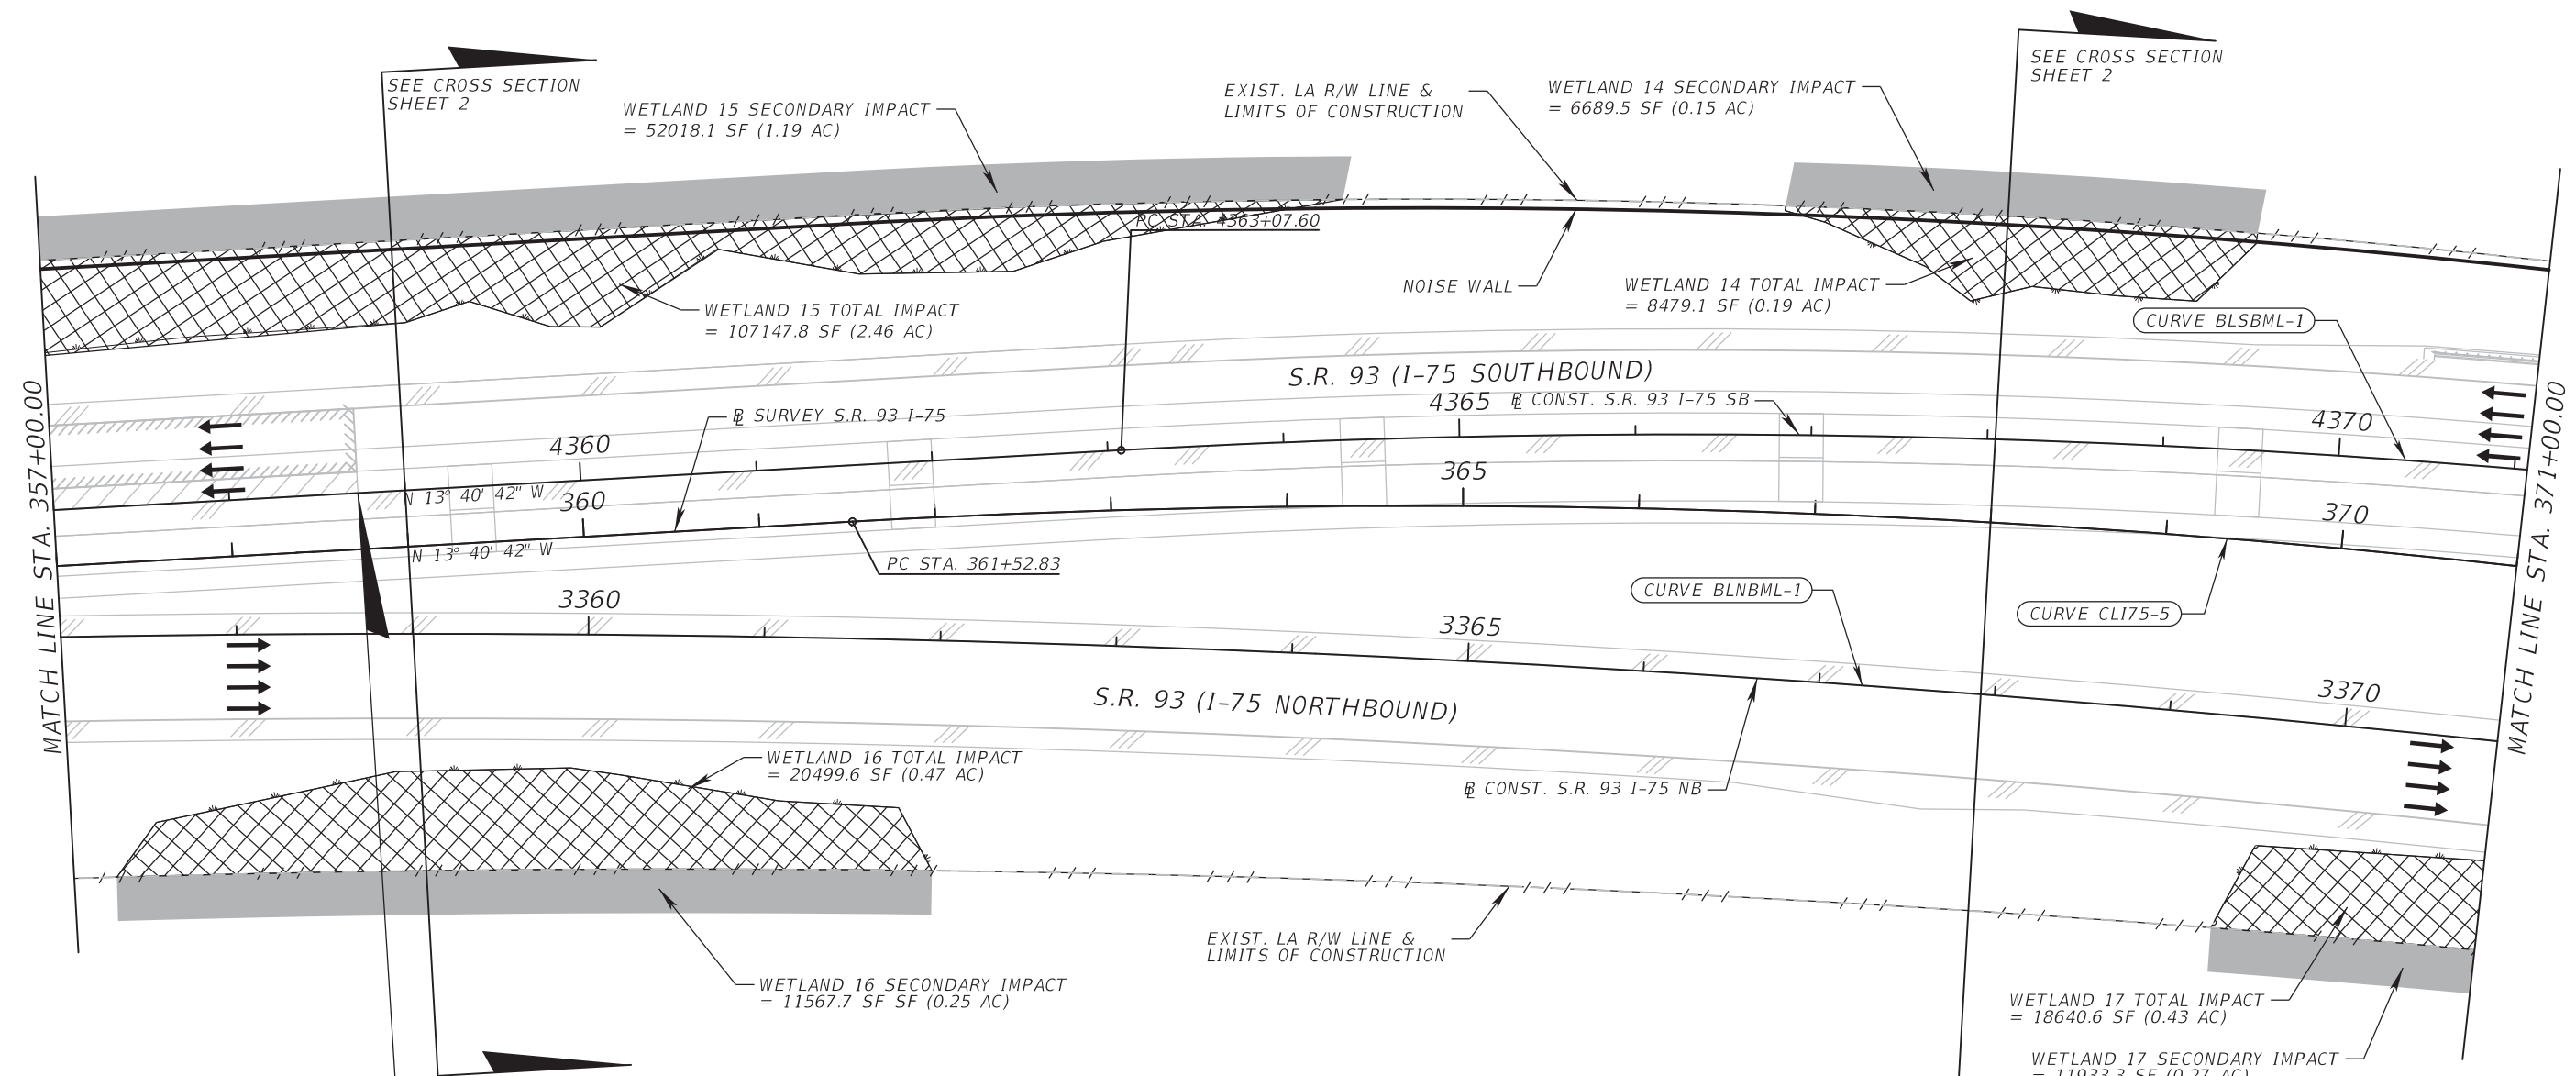


END WIDENING
END MILLING & RESURFACING
BEGIN FULL DEPTH RECONSTRUCTION
STA. 4358+73.20 @ CONST. S.R. 93 (I-75 SB)

PLAN LEGEND:

- LIMITS OF MILLING & RESURFACING
- LIMITS OF WIDENING
- WETLAND IMPACT
- SECONDARY IMPACT
- OSW

REVISIONS				ATKINS NORTH AMERICA, INC. 4030 WEST BOY SCOUT BLVD., STE. 700 TAMPA, FLORIDA 33607 (813) 282-7275 FBPE CERTIFICATE OF AUTHORIZATION NO. 24 Steven Dean McWilliams, P.E. #54836	STATE OF FLORIDA DEPARTMENT OF TRANSPORTATION			WETLAND IMPACT (5) S.R. 93 (I-75)	SHEET NO. 7
DATE	DESCRIPTION	DATE	DESCRIPTION		ROAD NO.	COUNTY	FINANCIAL PROJECT ID		
					93	MANATEE	201032-2-52-01		


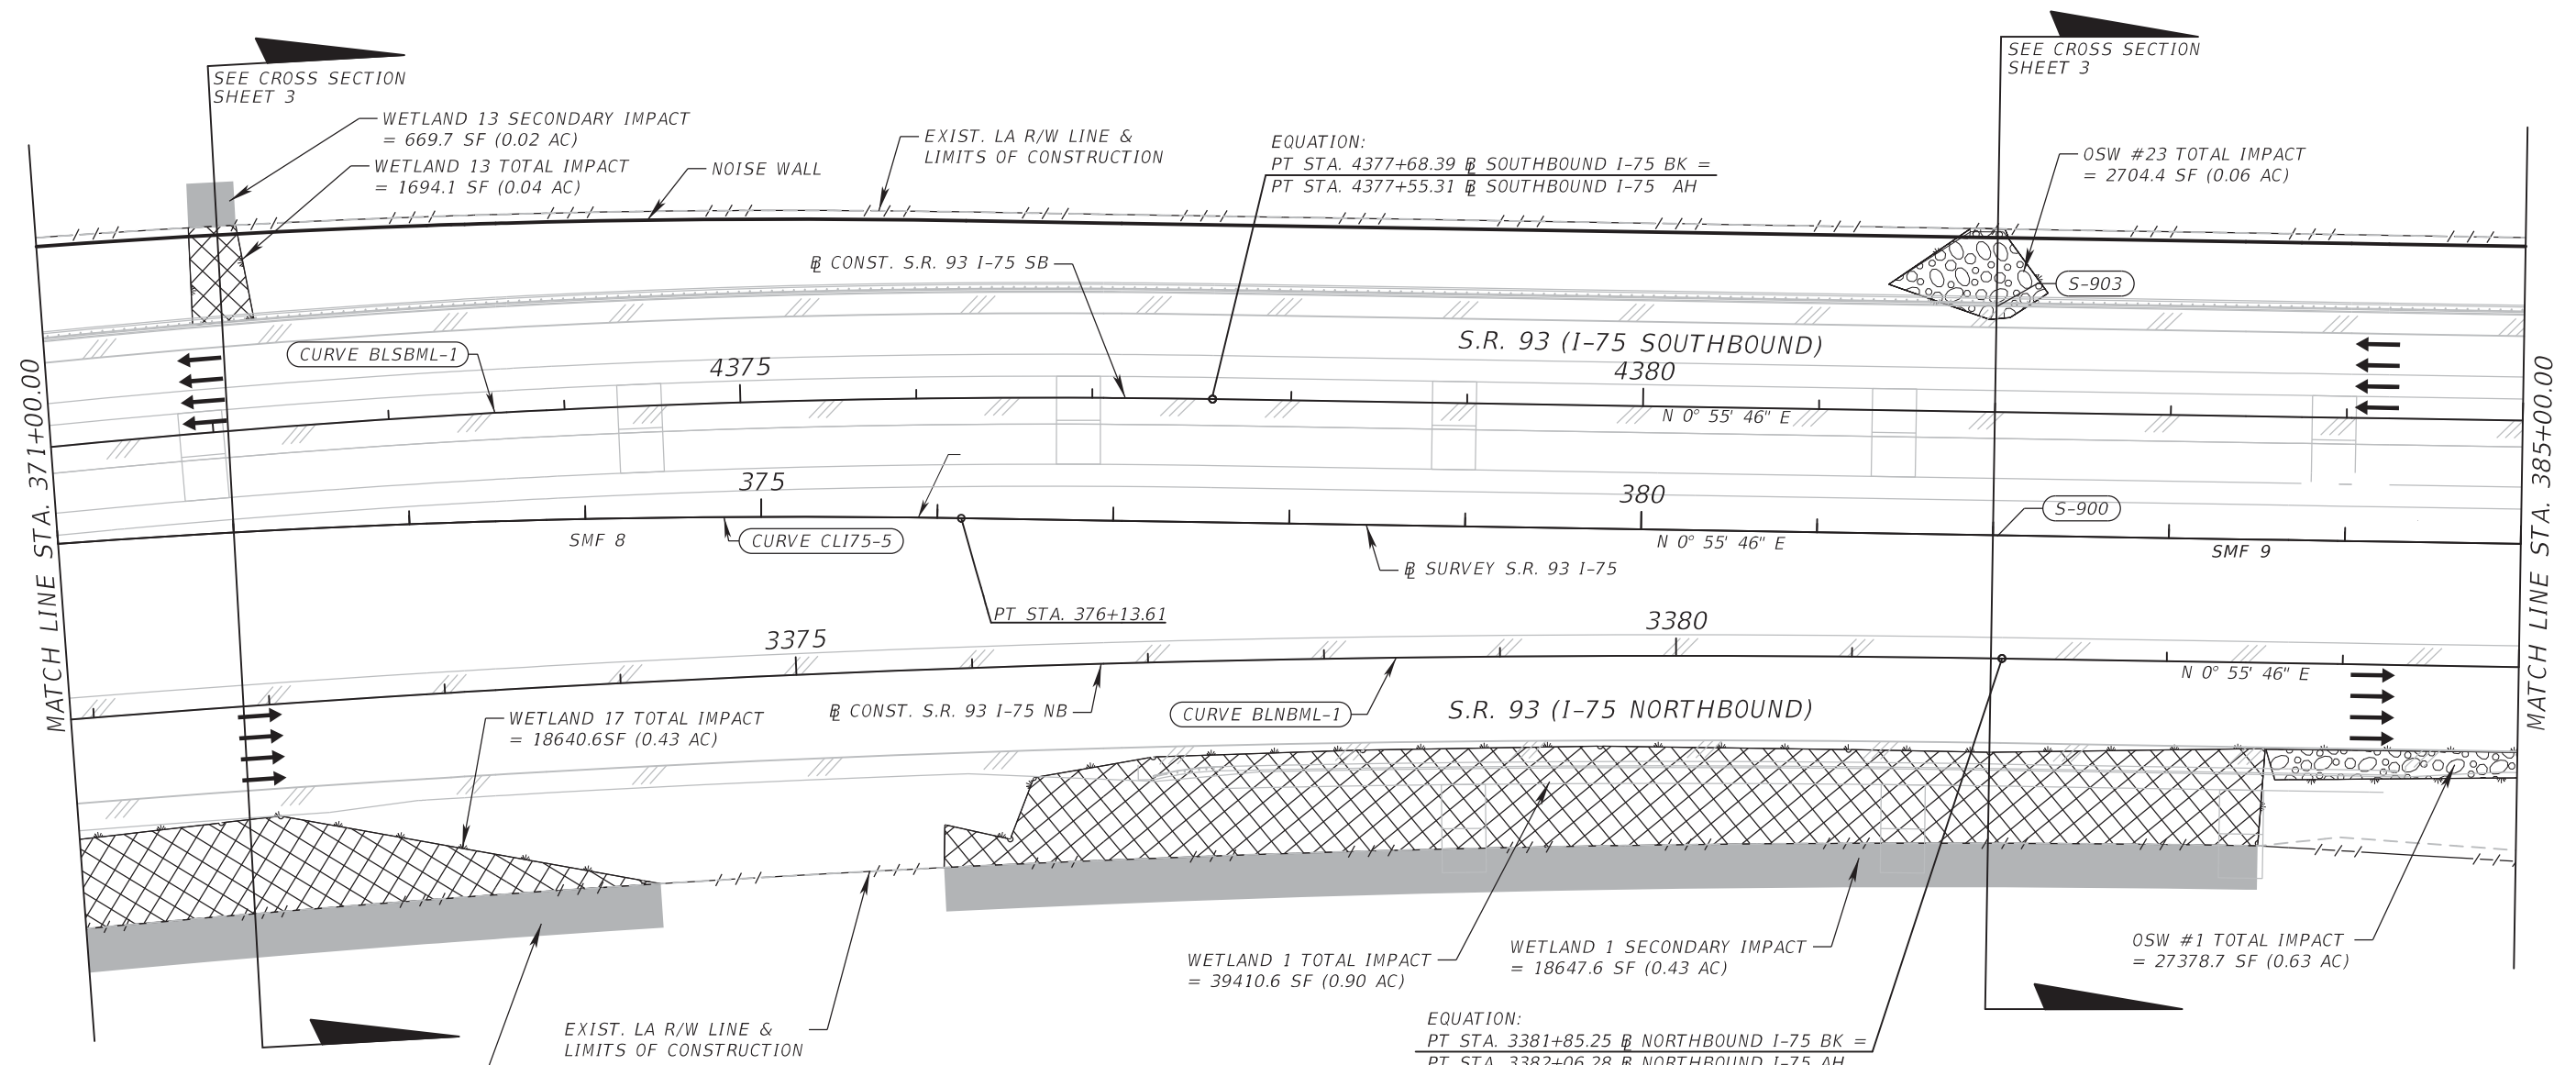


PLAN LEGEND:

- LIMITS OF MILLING & RESURFACING
- LIMITS OF WIDENING
- WETLAND IMPACT
- SECONDARY IMPACT
- OSW

REVISIONS				ATKINS NORTH AMERICA, INC. 4030 WEST BOY SCOUT BLVD., STE. 700 TAMPA, FLORIDA 33607 (813) 282-7275 FBPE CERTIFICATE OF AUTHORIZATION NO. 24 Steven Dean McWilliams, P.E. #54836	STATE OF FLORIDA DEPARTMENT OF TRANSPORTATION			WETLAND IMPACT (6) S.R. 93 (I-75)		SHEET NO. 8
DATE	DESCRIPTION	DATE	DESCRIPTION		ROAD NO.	COUNTY	FINANCIAL PROJECT ID			
					93	MANATEE	201032-2-52-01			

NOTICE: THE OFFICIAL RECORD OF THIS SHEET IS THE ELECTRONIC FILE DIGITALLY SIGNED AND SEALED UNDER RULE 61G15-23.004, F.A.C.

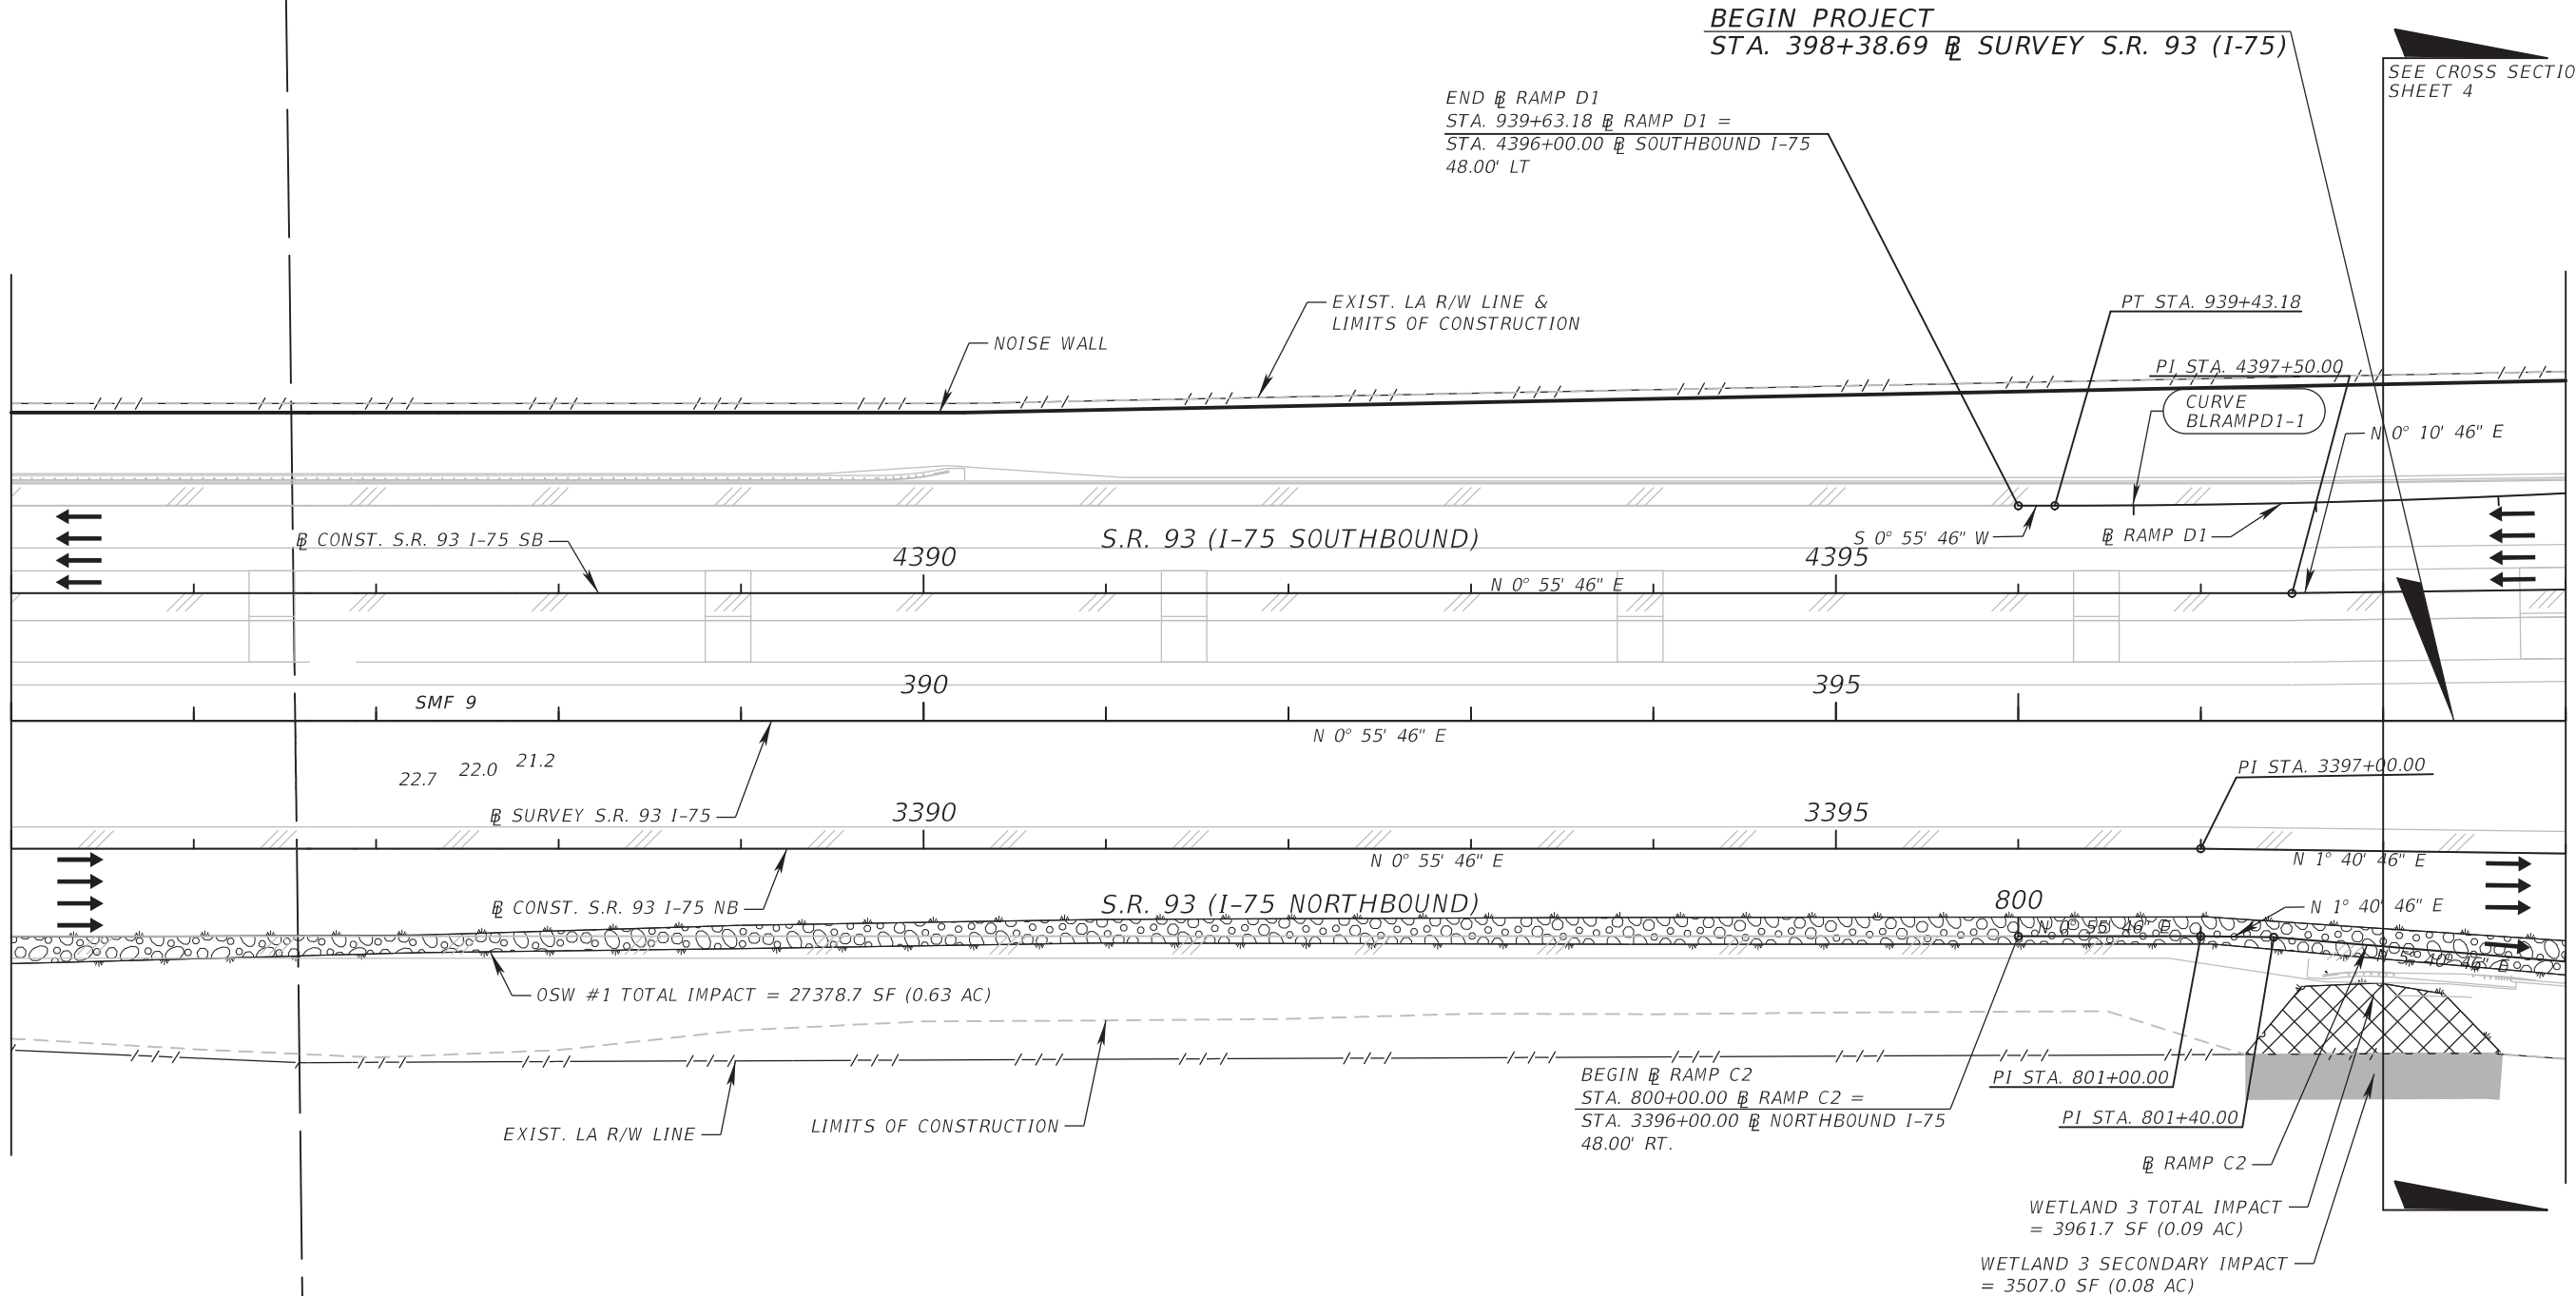 


PLAN LEGEND:

	LIMITS OF MILLING & RESURFACING
	LIMITS OF WIDENING
	WETLAND IMPACT
	SECONDARY IMPACT
	OSW

REVISIONS				ATKINS NORTH AMERICA, INC. 4030 WEST BOY SCOUT BLVD., STE. 700 TAMPA, FLORIDA 33607 (813) 282-7275 FBPE CERTIFICATE OF AUTHORIZATION NO. 24 Steven Dean McWilliams, P.E. #54836	STATE OF FLORIDA DEPARTMENT OF TRANSPORTATION			WETLAND IMPACT (7) S.R. 93 (I-75)	SHEET NO. 9
DATE	DESCRIPTION	DATE	DESCRIPTION		ROAD NO.	COUNTY	FINANCIAL PROJECT ID		
					93	MANATEE	201032-2-52-01		


NOTICE: THE OFFICIAL RECORD OF THIS SHEET IS THE ELECTRONIC FILE DIGITALLY SIGNED AND SEALED UNDER RULE 61G15-23.004, F.A.C.

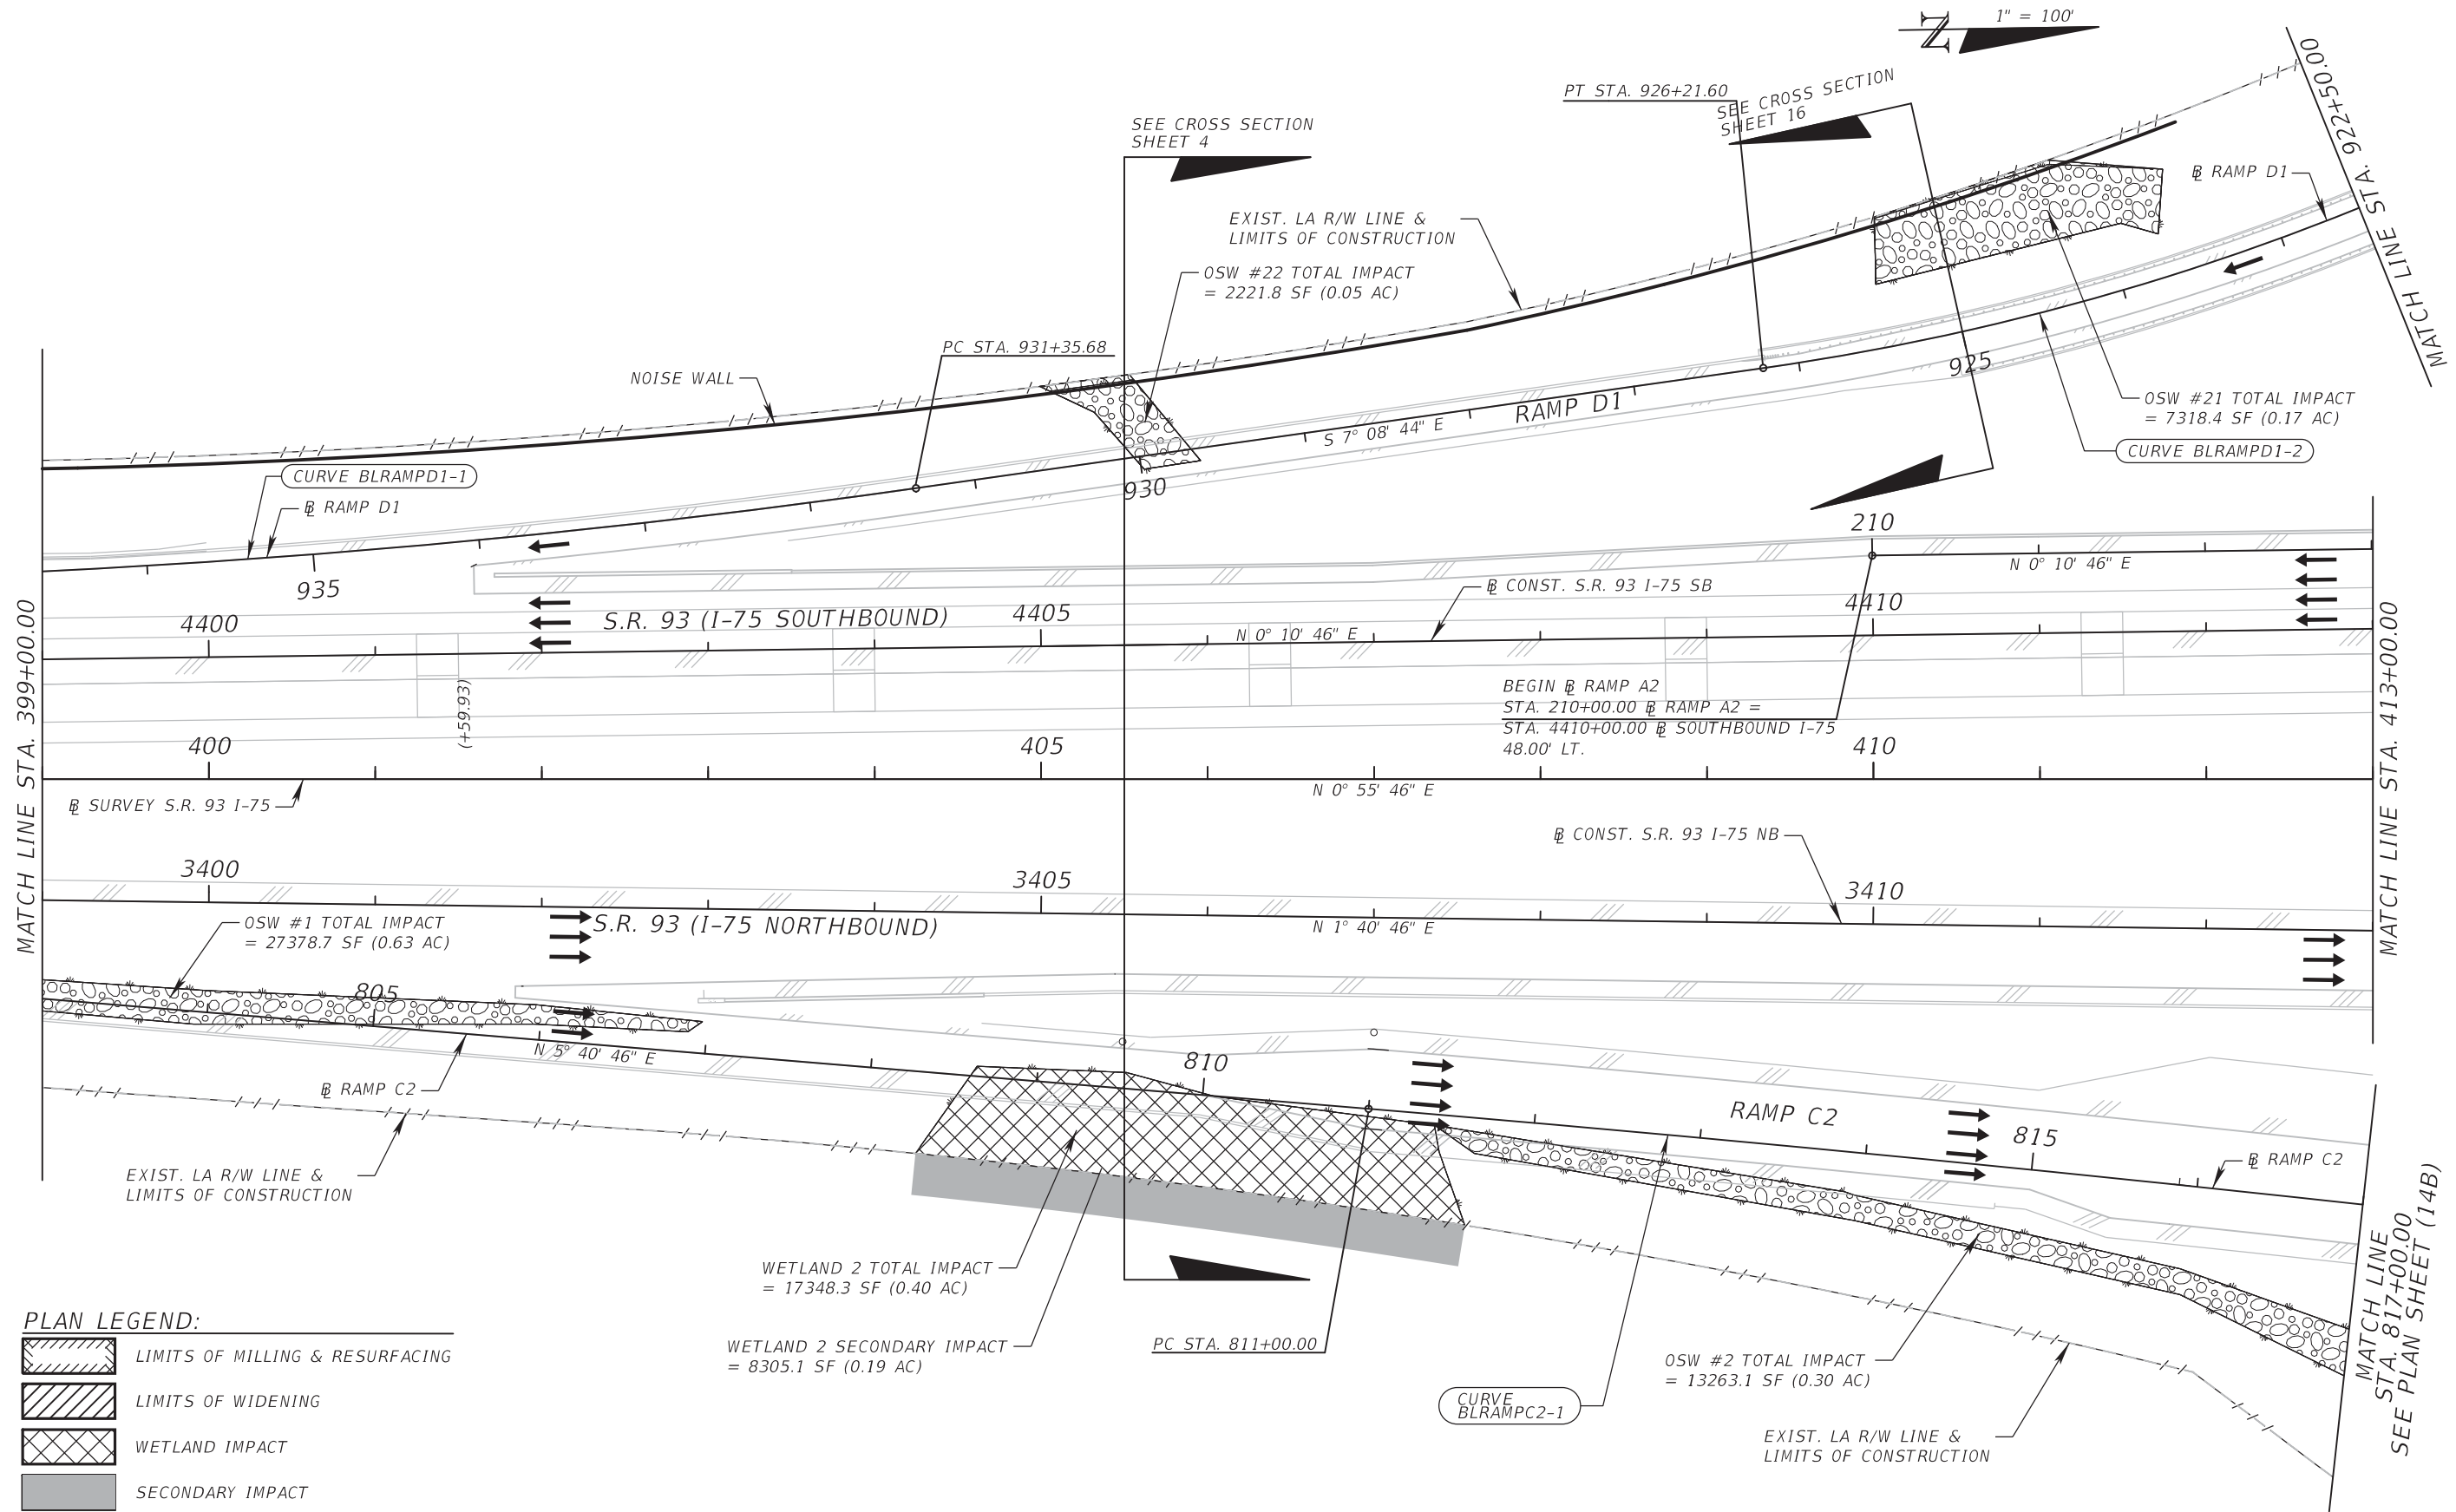


PLAN LEGEND:

	LIMITS OF MILLING & RESURFACING
	LIMITS OF WIDENING
	WETLAND IMPACT
	SECONDARY IMPACT
	OSW


REVISIONS				ATKINS NORTH AMERICA, INC. 4030 WEST BOY SCOUT BLVD., STE. 700 TAMPA, FLORIDA 33607 (813) 282-7275 FBPE CERTIFICATE OF AUTHORIZATION NO. 24 Steven Dean McWilliams, P.E. #54836	STATE OF FLORIDA DEPARTMENT OF TRANSPORTATION			WETLAND IMPACT (8) S.R. 93 (I-75)	SHEET NO. 10
DATE	DESCRIPTION	DATE	DESCRIPTION		ROAD NO.	COUNTY	FINANCIAL PROJECT ID		
					93	MANATEE	201032-2-52-01		

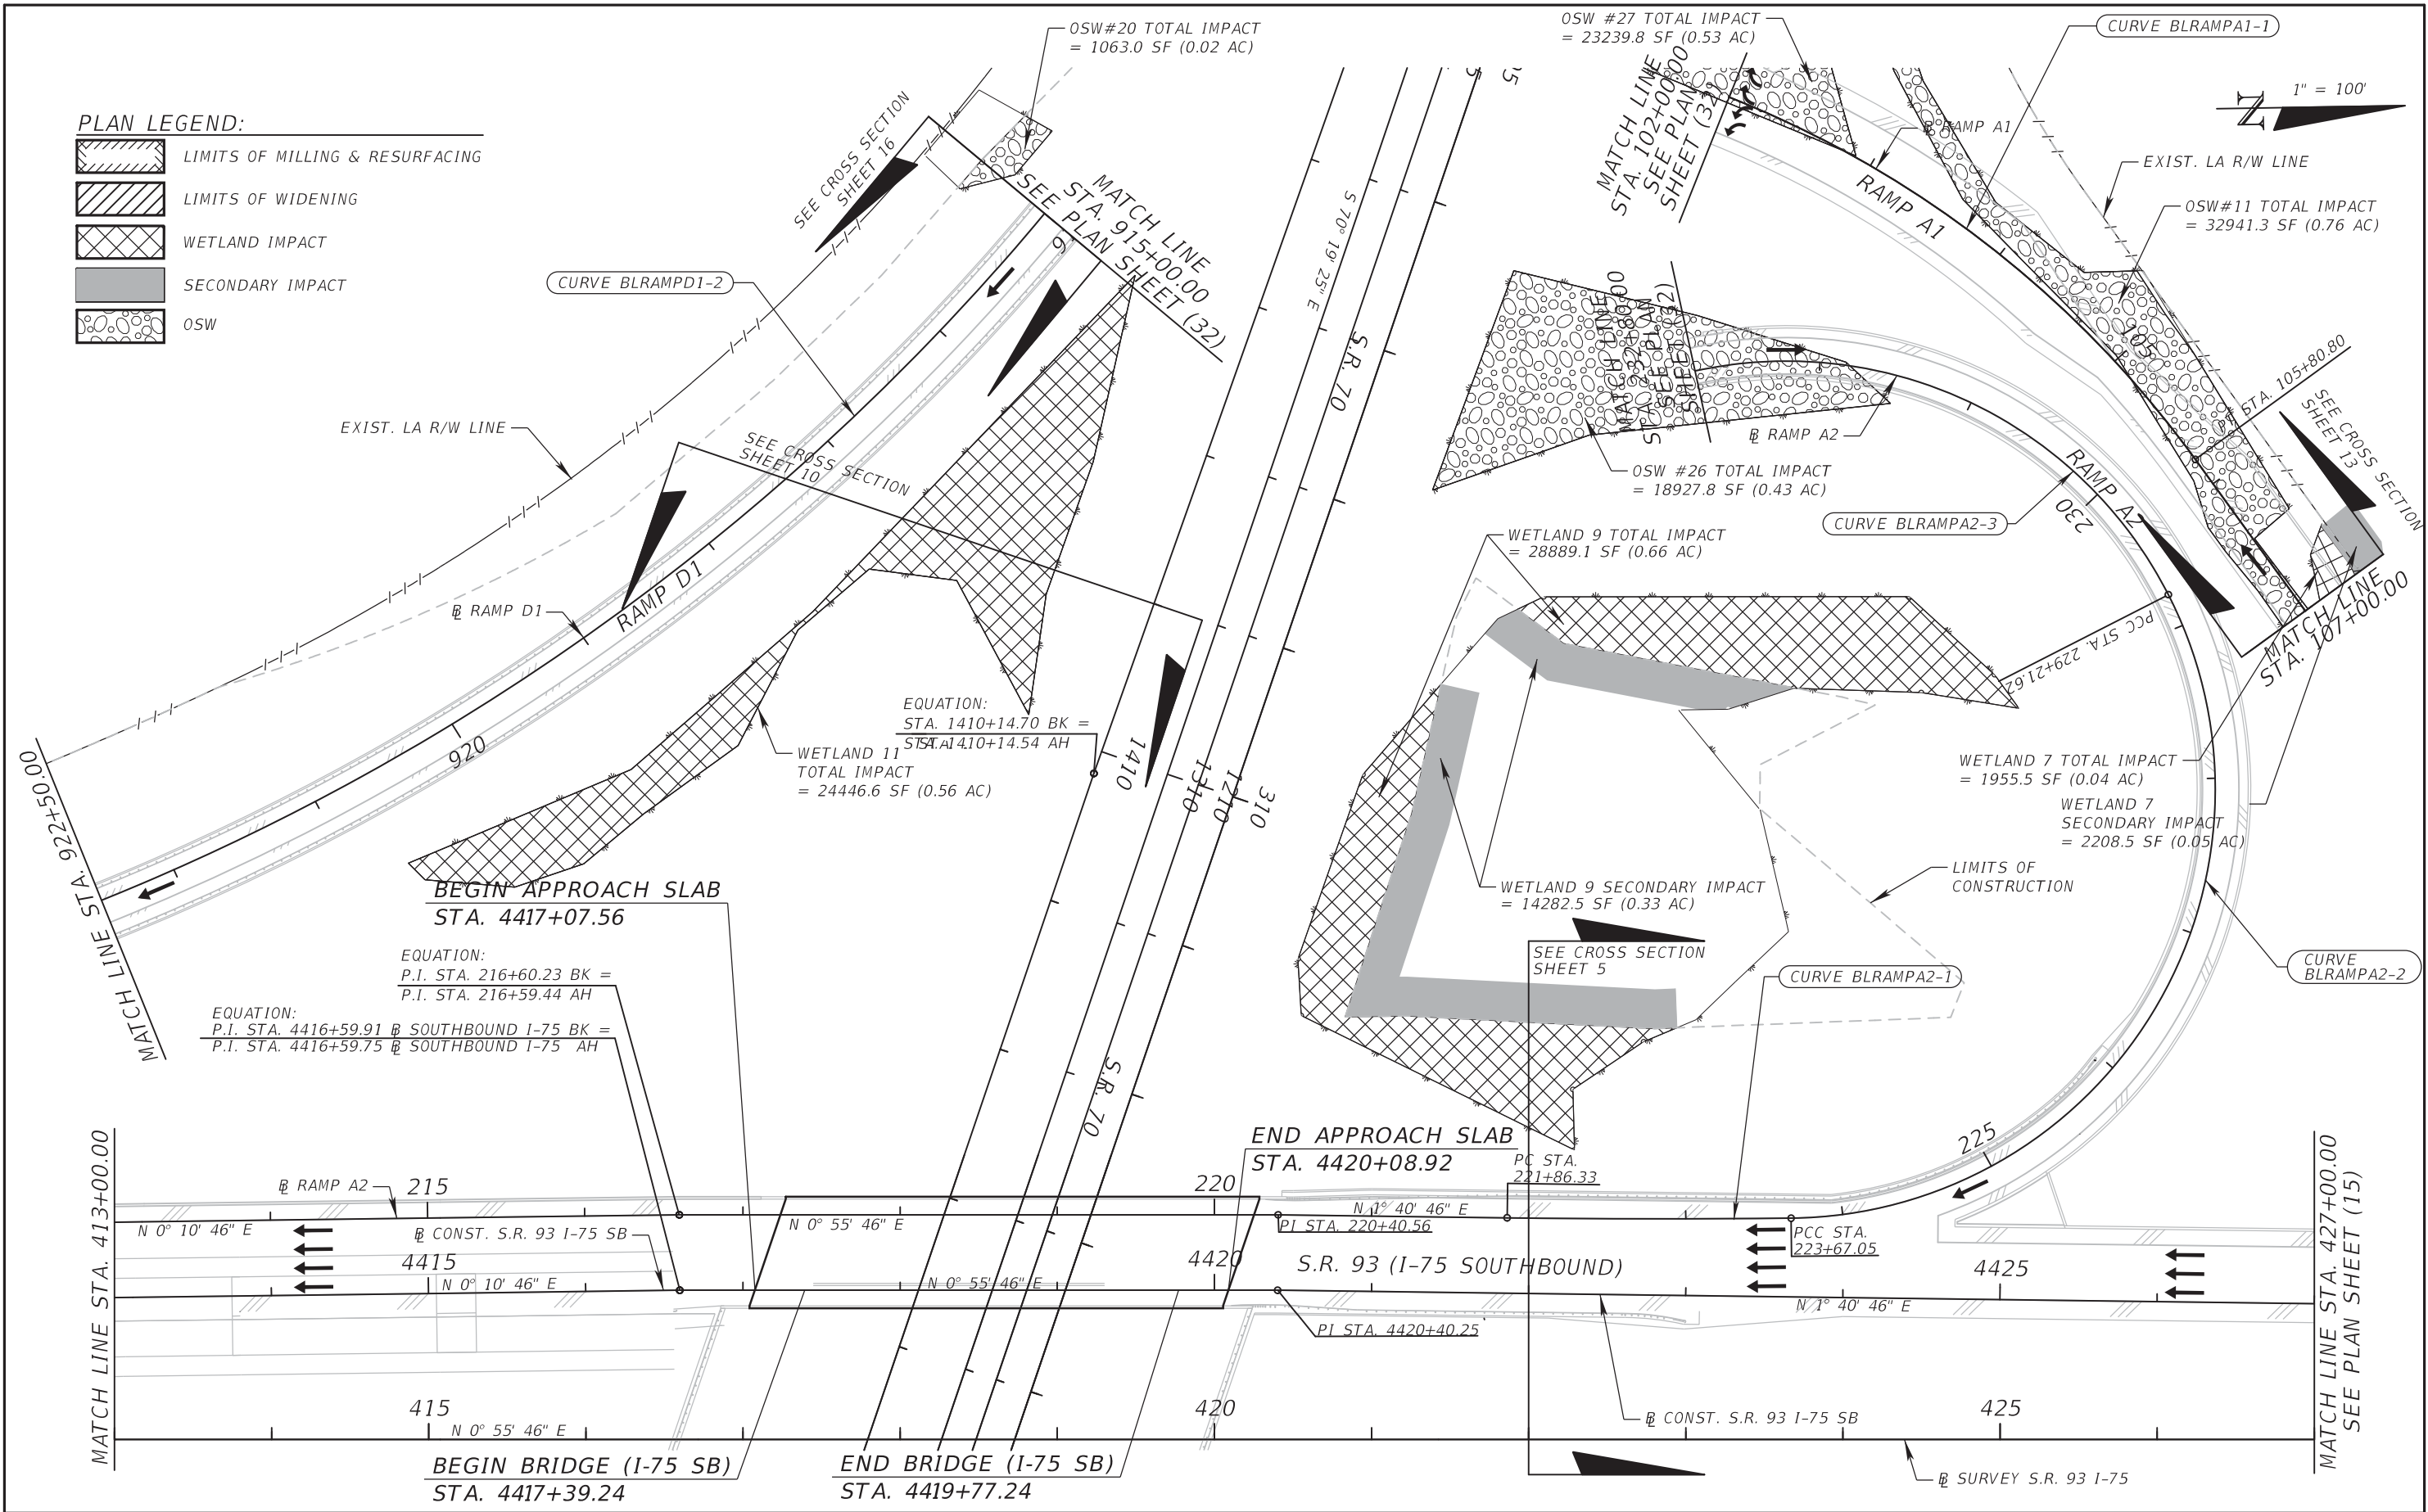


REVISIONS				ATKINS NORTH AMERICA, INC. 4030 WEST BOY SCOUT BLVD., STE. 700 TAMPA, FLORIDA 33607 (813) 282-7275 FBPE CERTIFICATE OF AUTHORIZATION NO. 24 Steven Dean McWilliams, P.E. #54836	STATE OF FLORIDA DEPARTMENT OF TRANSPORTATION			WETLAND IMPACT (9) S.R. 93 (I-75)	SHEET NO. 11
DATE	DESCRIPTION	DATE	DESCRIPTION		ROAD NO.	COUNTY	FINANCIAL PROJECT ID		
					93	MANATEE	201032-2-52-01		

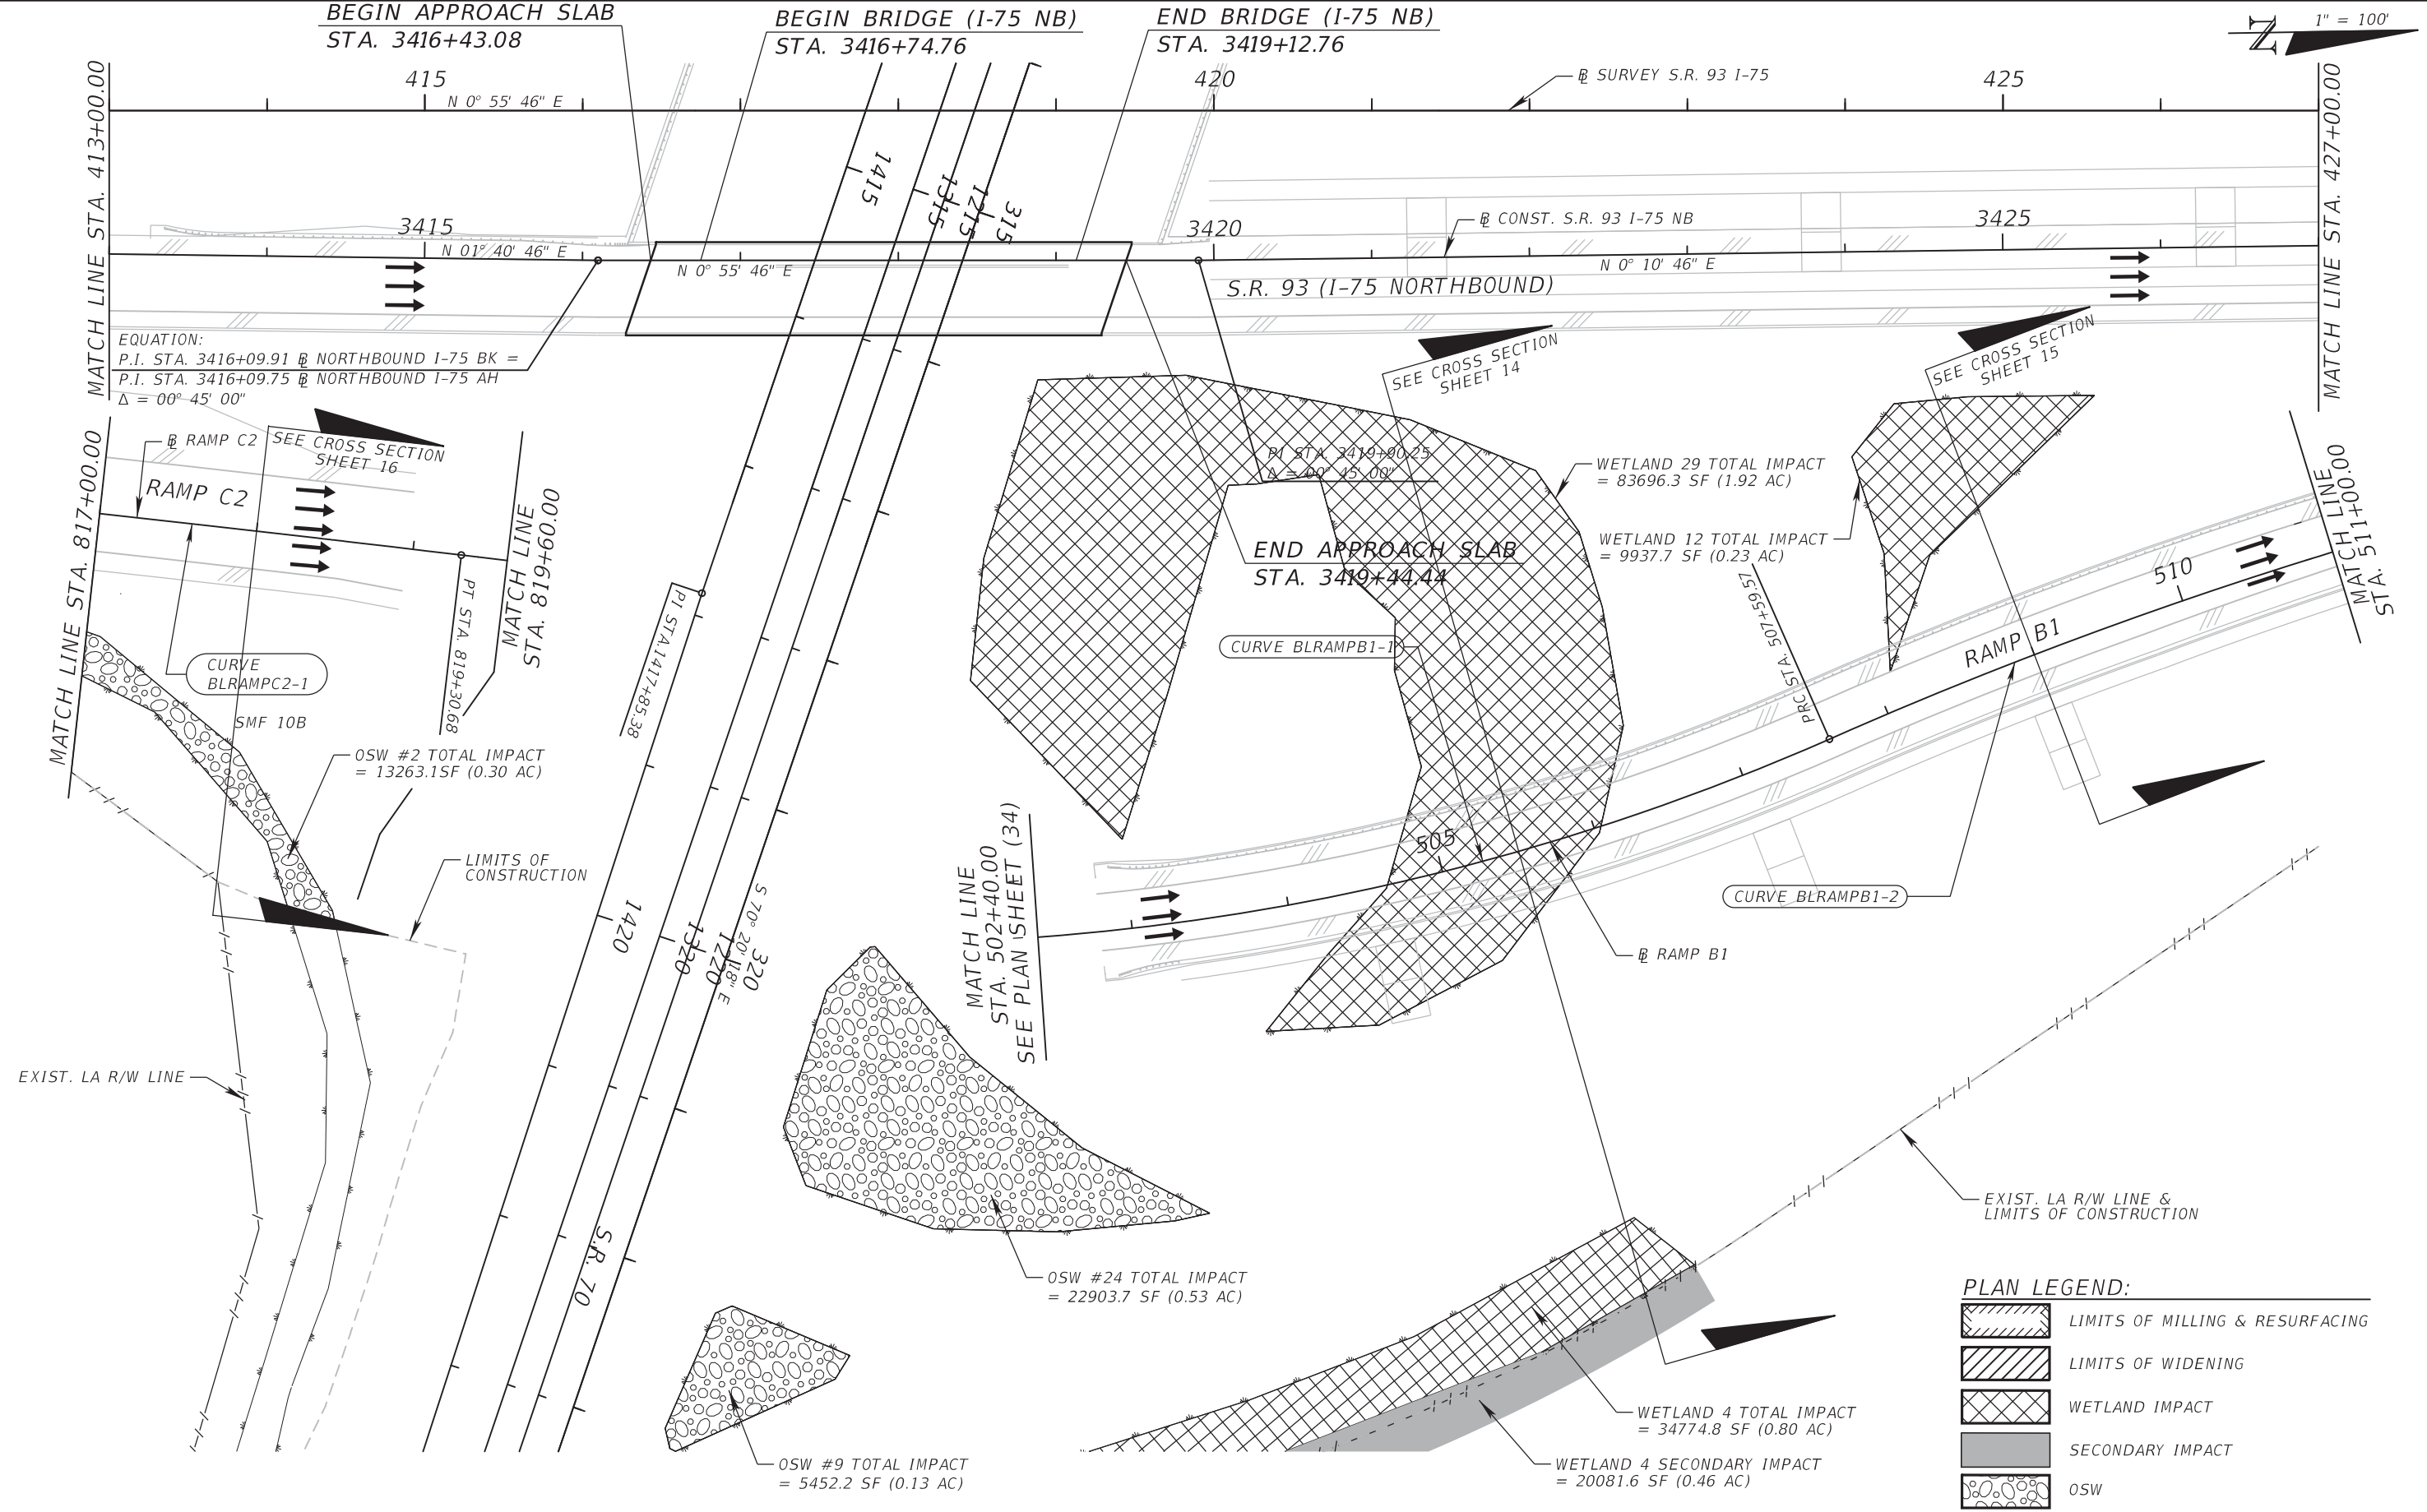

REVISIONS				ATKINS NORTH AMERICA, INC. 4030 WEST BOY SCOUT BLVD., STE. 700 TAMPA, FLORIDA 33607 (813) 282-7275 FBPE CERTIFICATE OF AUTHORIZATION NO. 24 Steven Dean McWilliams, P.E. #54836	STATE OF FLORIDA DEPARTMENT OF TRANSPORTATION			WETLAND IMPACT (10) S.R. 93 (I-75)	SHEET NO. 12
DATE	DESCRIPTION	DATE	DESCRIPTION		ROAD NO.	COUNTY	FINANCIAL PROJECT ID		
					93	MANATEE	201032-2-52-01		

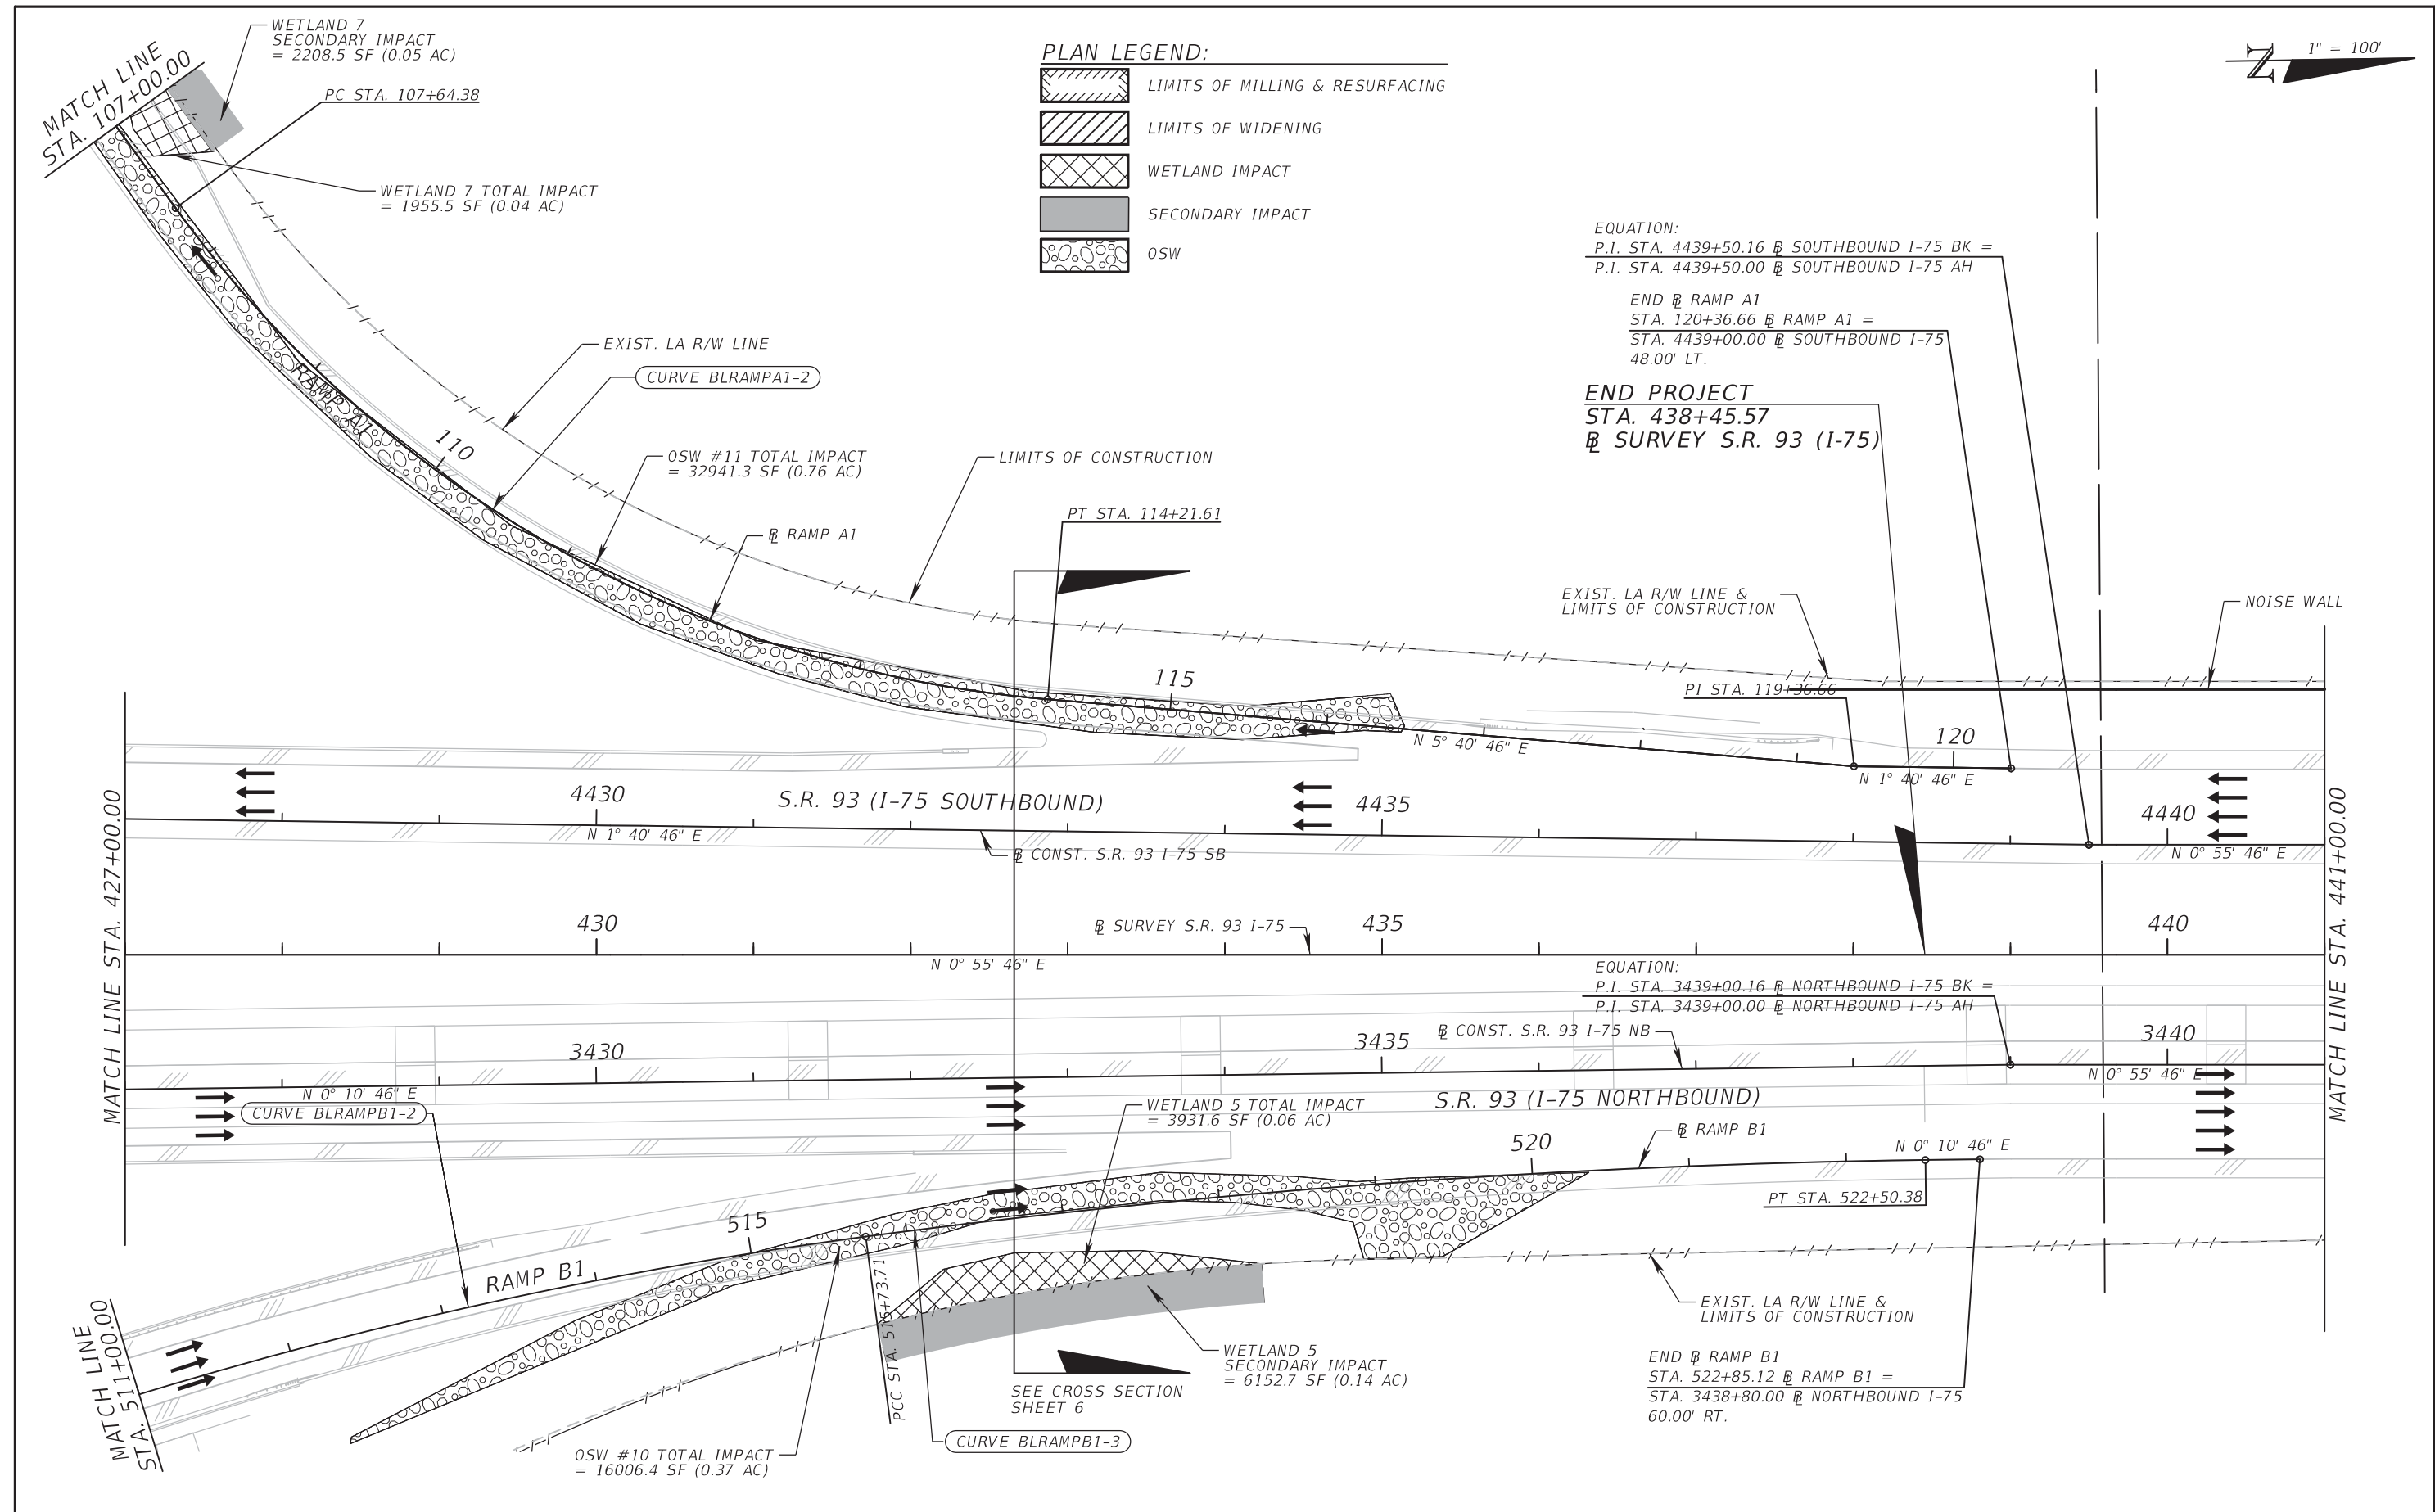


REVISIONS				ATKINS NORTH AMERICA, INC. 4030 WEST BOY SCOUT BLVD., STE. 700 TAMPA, FLORIDA 33607 (813) 282-7275 FBPE CERTIFICATE OF AUTHORIZATION NO. 24 Steven Dean McWilliams, P.E. #54836	STATE OF FLORIDA DEPARTMENT OF TRANSPORTATION			WETLAND IMPACT (11) S.R. 93 (I-75)	SHEET NO. 13
DATE	DESCRIPTION	DATE	DESCRIPTION		ROAD NO.	COUNTY	FINANCIAL PROJECT ID		
					93	MANATEE	201032-2-52-01		

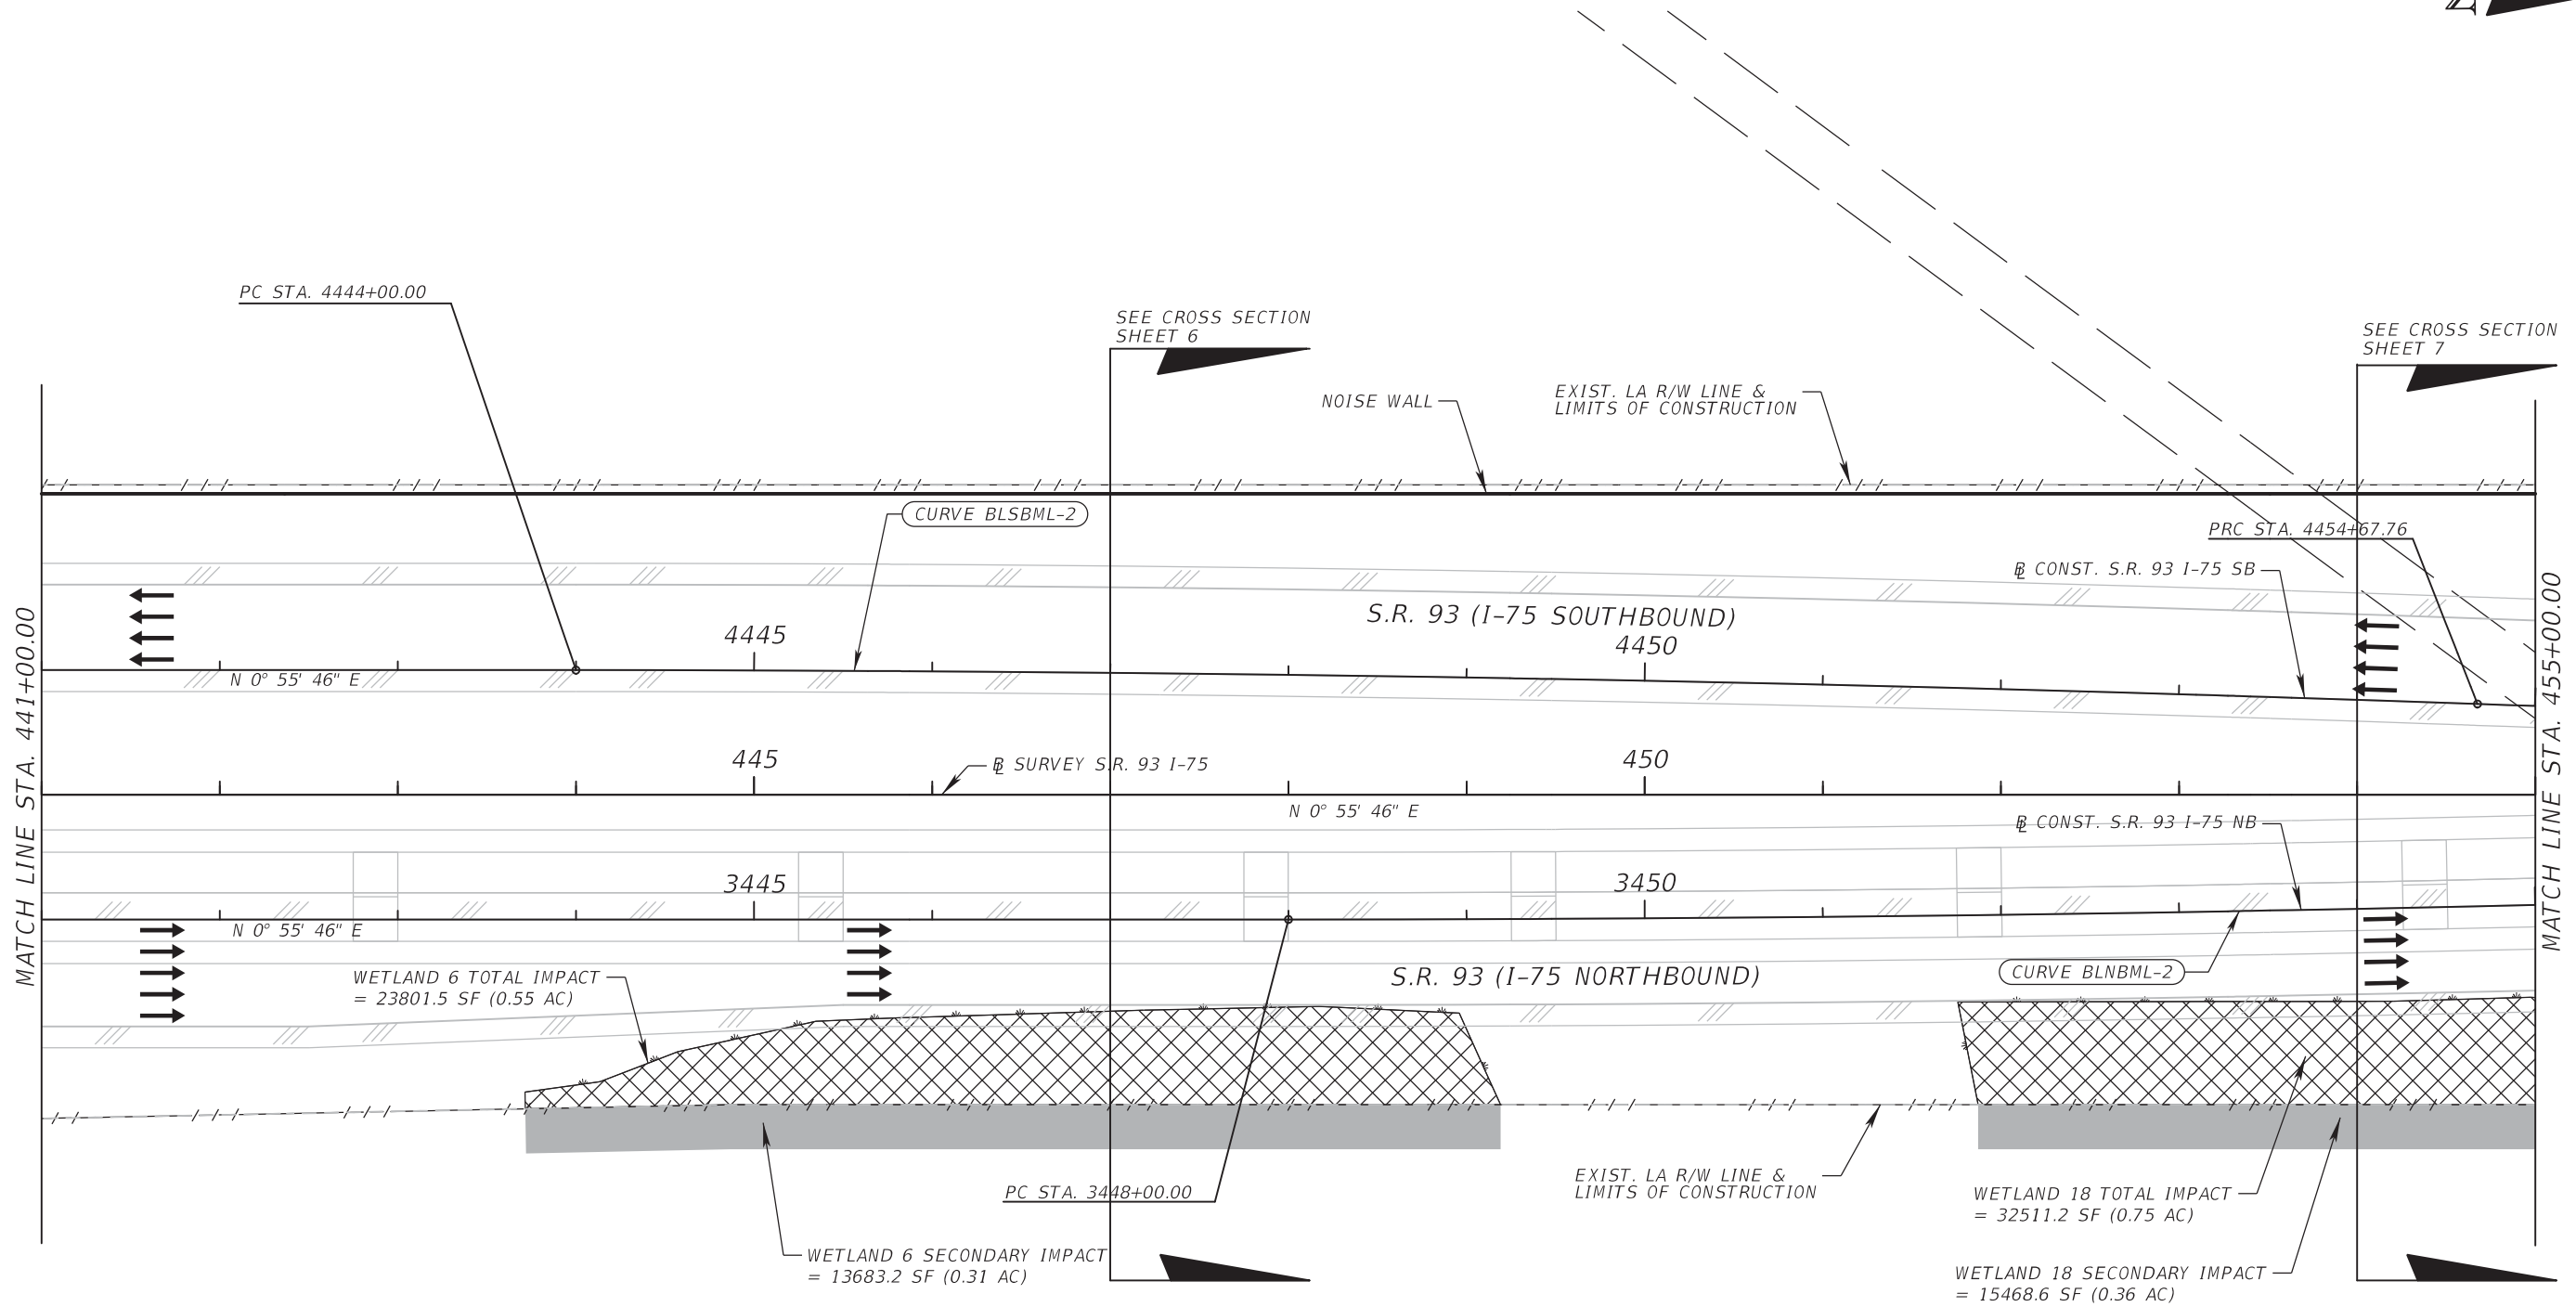

PLAN LEGEND:

	LIMITS OF MILLING & RESURFACING
	LIMITS OF WIDENING
	WETLAND IMPACT
	SECONDARY IMPACT
	OSW


REVISIONS				ATKINS NORTH AMERICA, INC. 4030 WEST BOY SCOUT BLVD., STE. 700 TAMPA, FLORIDA 33607 (813) 282-7275 FBPE CERTIFICATE OF AUTHORIZATION NO. 24 Steven Dean McWilliams, P.E. #54836	STATE OF FLORIDA DEPARTMENT OF TRANSPORTATION			WETLAND IMPACT (12) S.R. 93 (I-75)	SHEET NO.
DATE	DESCRIPTION	DATE	DESCRIPTION						
					ROAD NO.	COUNTY	FINANCIAL PROJECT ID		
					93	MANATEE	201032-2-52-01		14

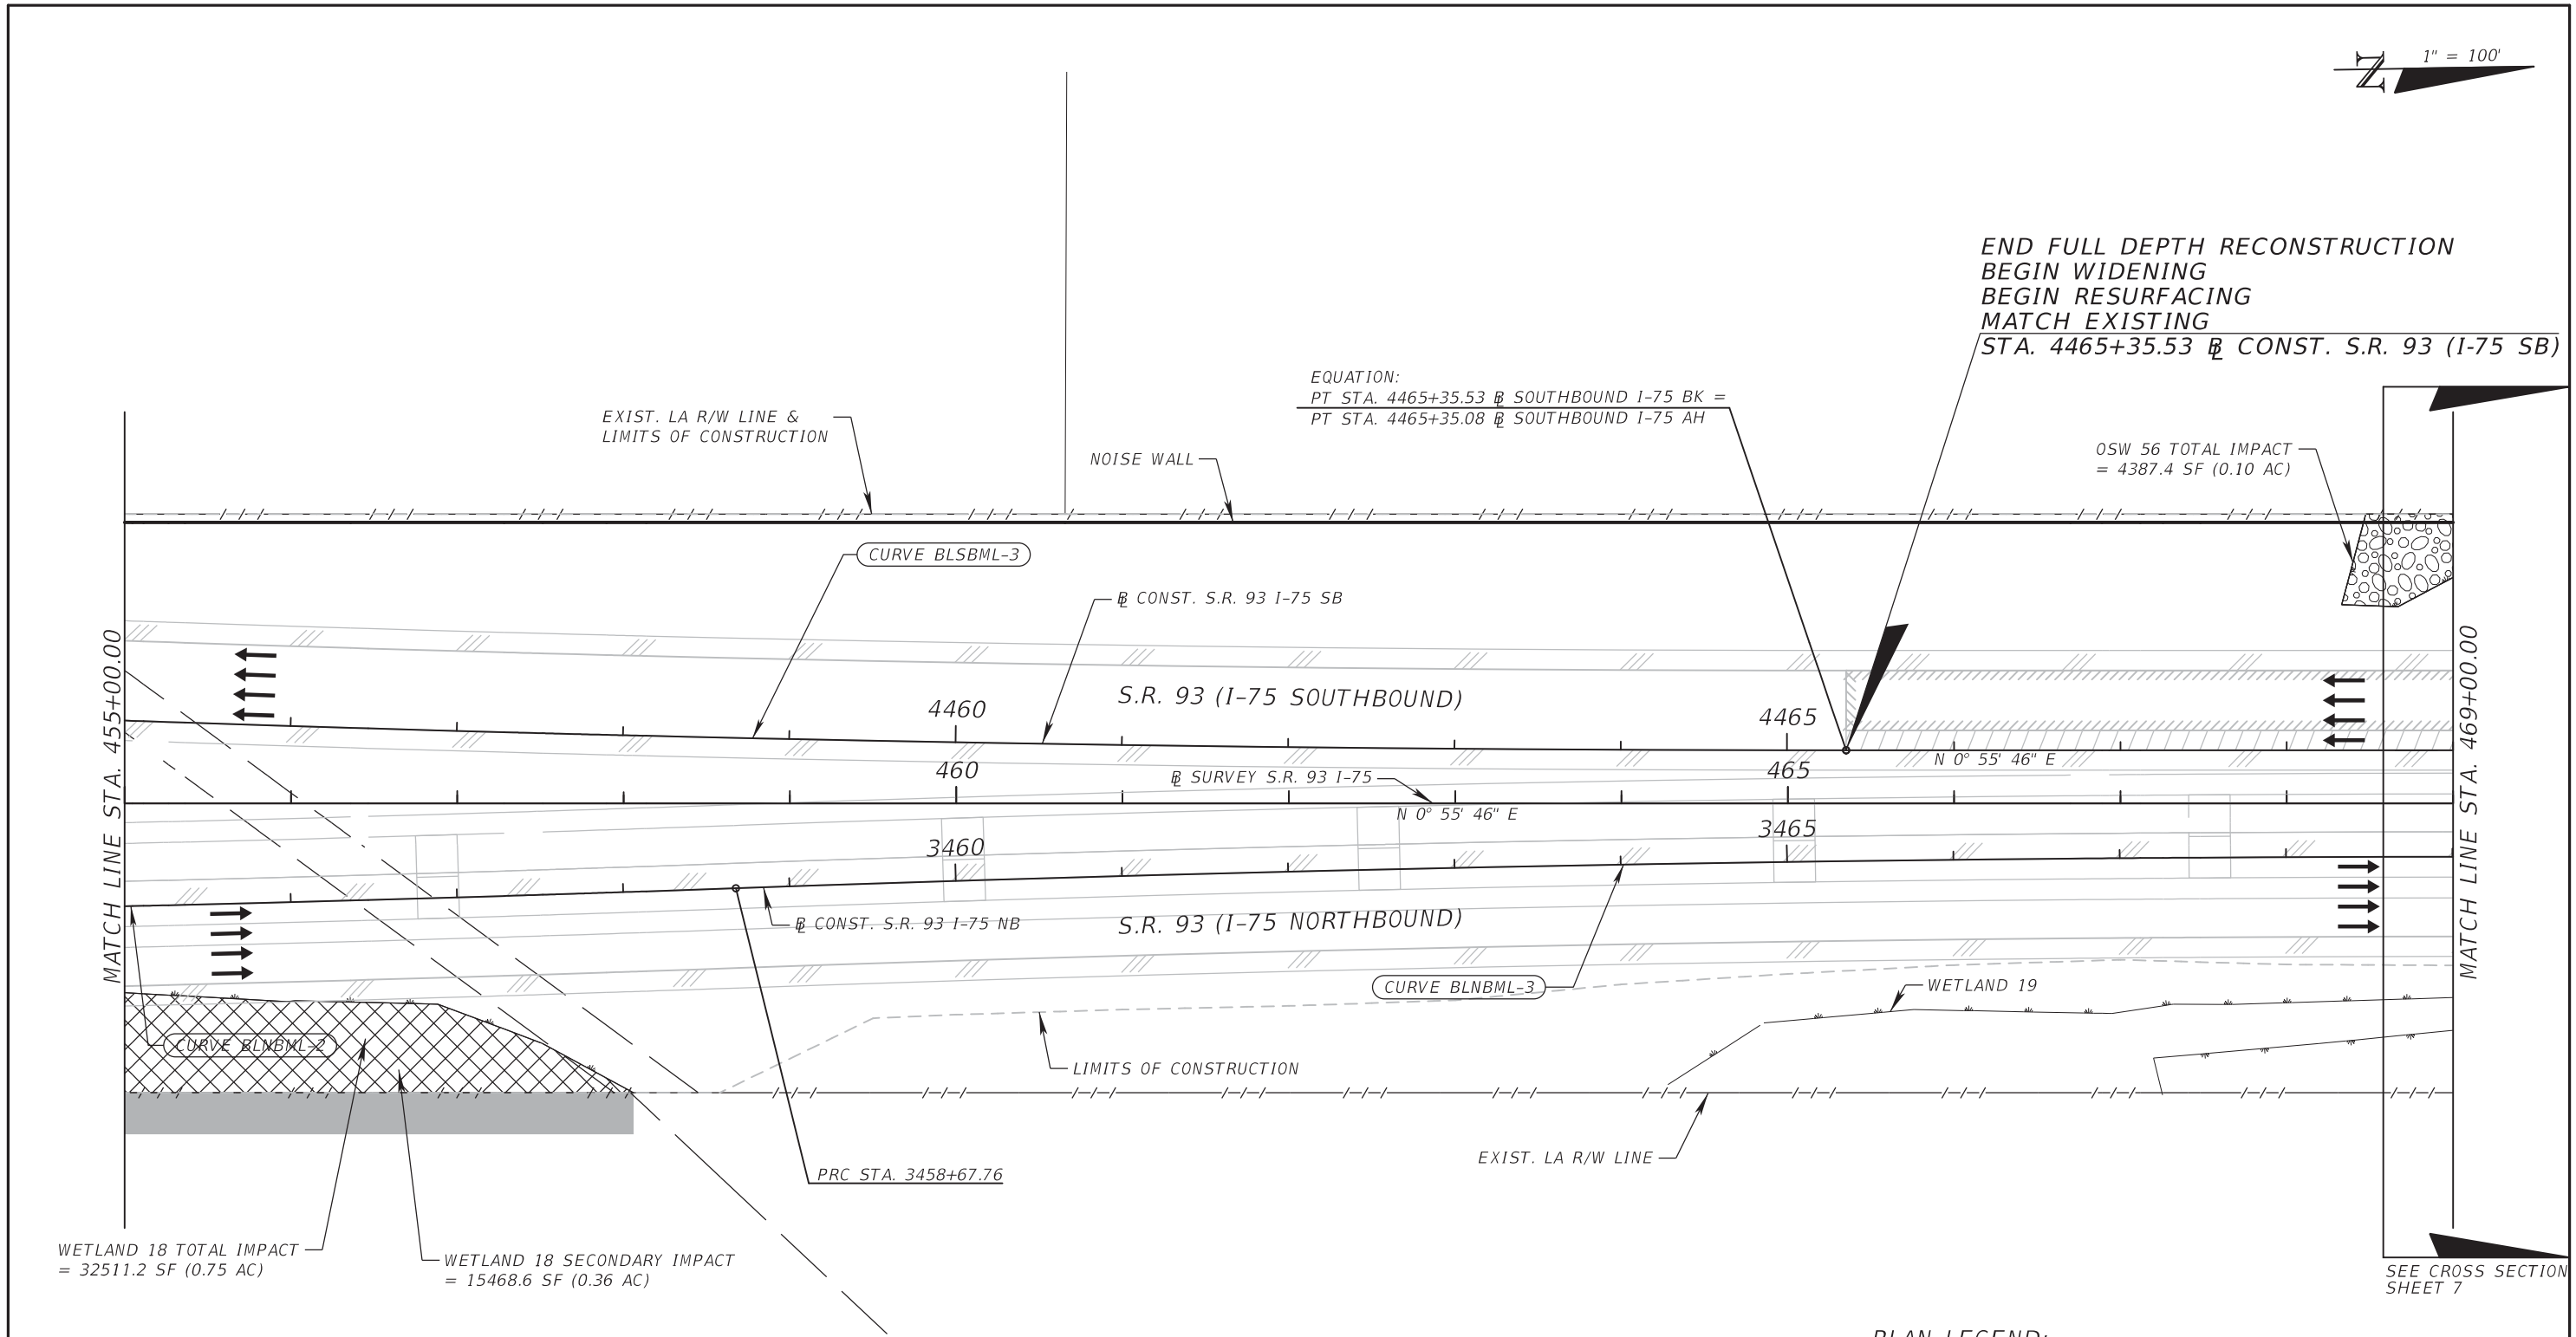

PLAN LEGEND:

	LIMITS OF MILLING & RESURFACING
	LIMITS OF WIDENING
	WETLAND IMPACT
	SECONDARY IMPACT
	OSW

REVISIONS				ATKINS NORTH AMERICA, INC. 4030 WEST BOY SCOUT BLVD., STE. 700 TAMPA, FLORIDA 33607 (813) 282-7275 FBPE CERTIFICATE OF AUTHORIZATION NO. 24 Steven Dean McWilliams, P.E. #54836	STATE OF FLORIDA DEPARTMENT OF TRANSPORTATION			WETLAND IMPACT (13)	SHEET NO.
DATE	DESCRIPTION	DATE	DESCRIPTION		ROAD NO.	COUNTY	FINANCIAL PROJECT ID		
					93	MANATEE	201032-2-52-01	S.R. 93 (I-75)	15

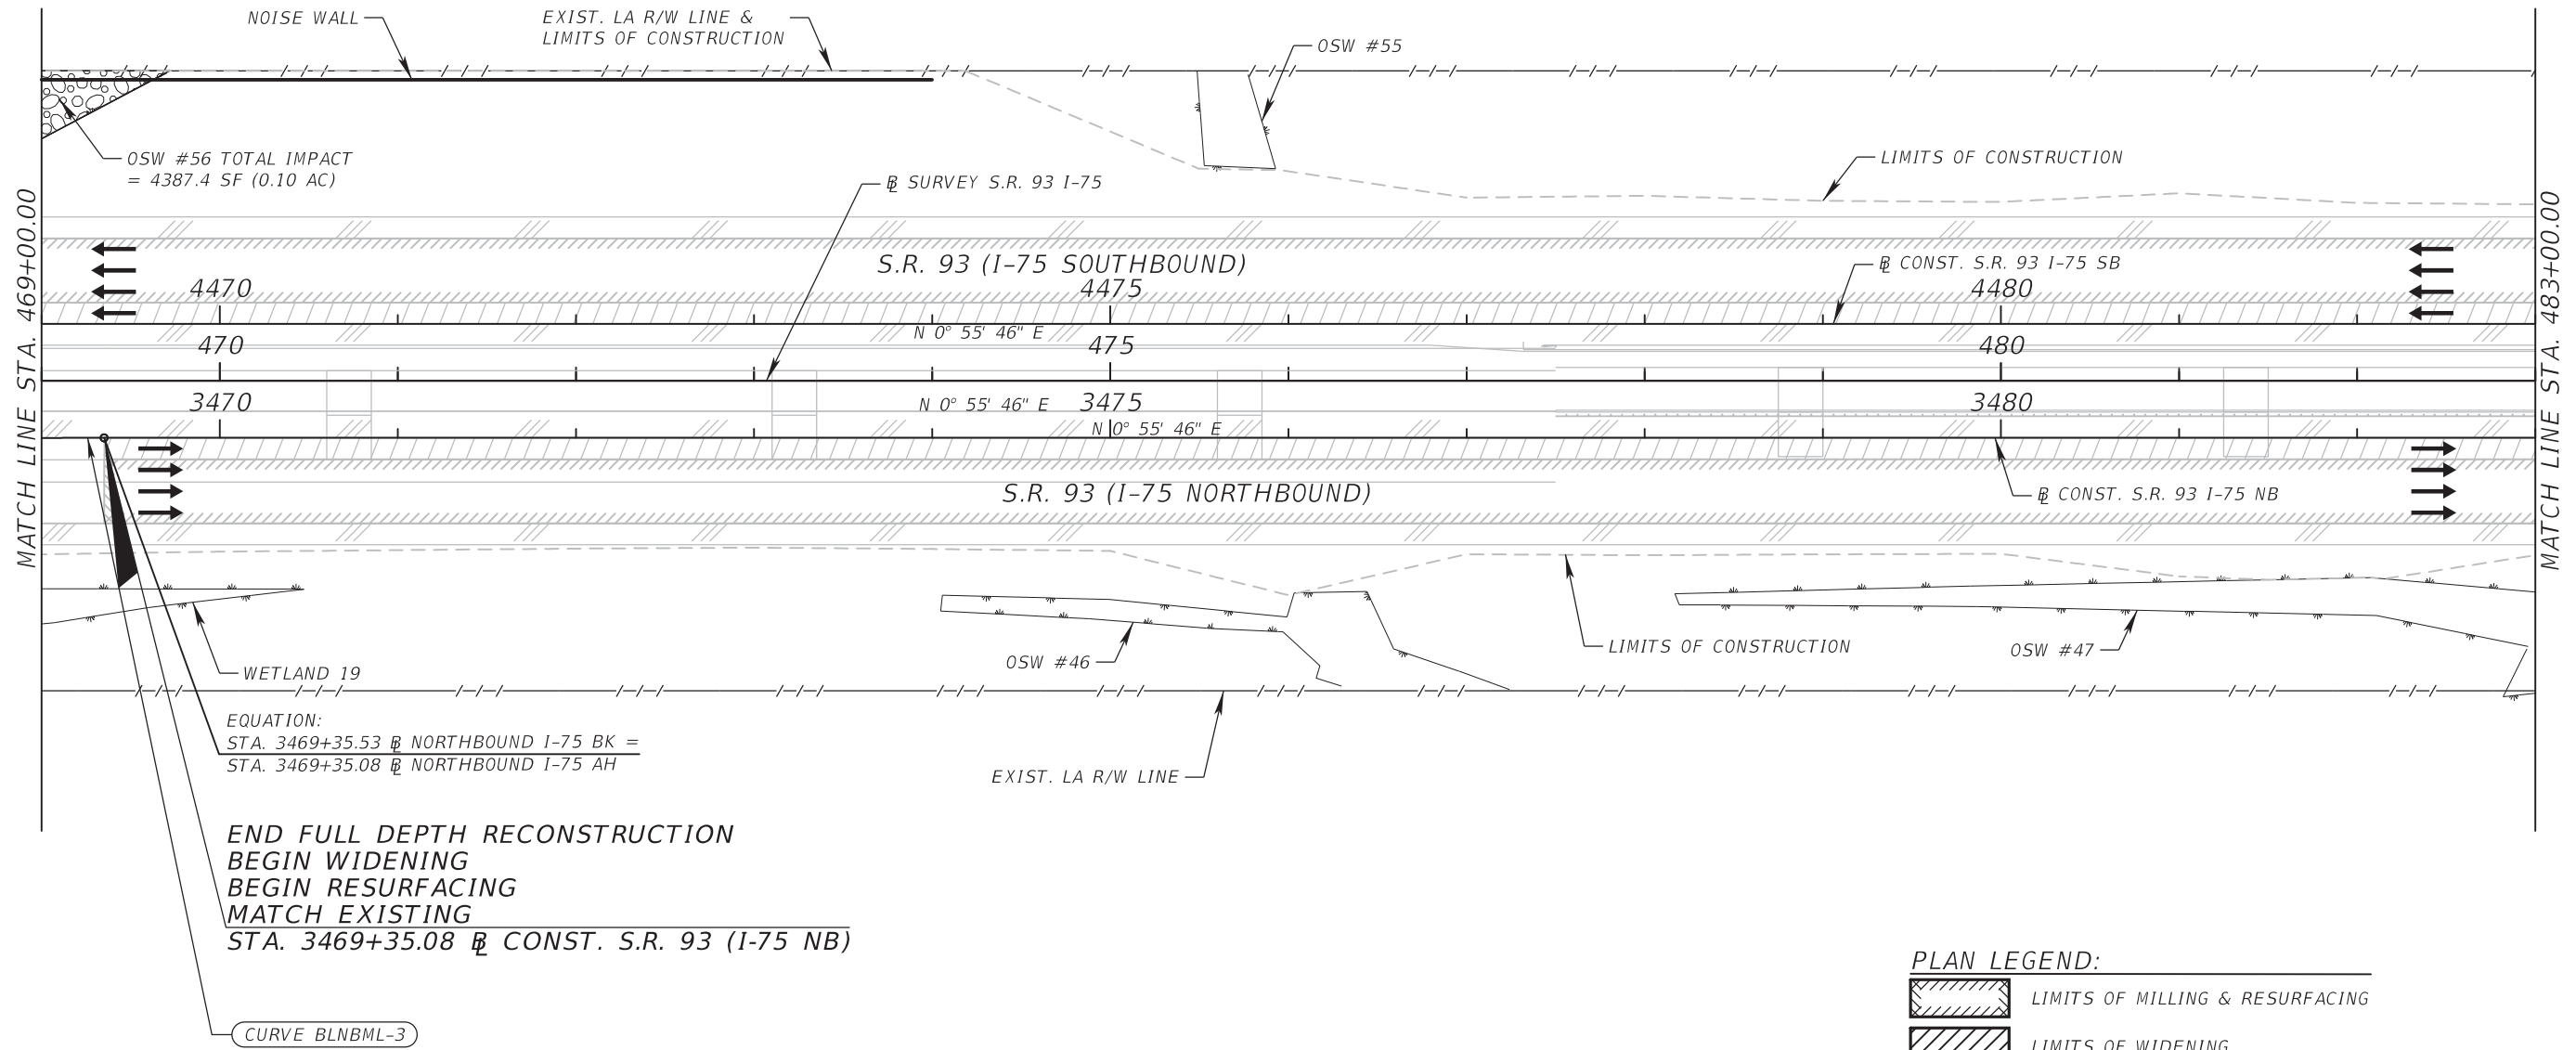


END FULL DEPTH RECONSTRUCTION
BEGIN WIDENING
BEGIN RESURFACING
MATCH EXISTING
STA. 3469+35.08 @ CONST. S.R. 93 (I-75 NB)

PLAN LEGEND:

	LIMITS OF MILLING & RESURFACING
	LIMITS OF WIDENING
	WETLAND IMPACT
	SECONDARY IMPACT
	OSW

REVISIONS				ATKINS NORTH AMERICA, INC. 4030 WEST BOY SCOUT BLVD., STE. 700 TAMPA, FLORIDA 33607 (813) 282-7275 FBPE CERTIFICATE OF AUTHORIZATION NO. 24 Steven Dean McWilliams, P.E. #54836	STATE OF FLORIDA DEPARTMENT OF TRANSPORTATION			WETLAND IMPACT (14) S.R. 93 (I-75)	SHEET NO.
DATE	DESCRIPTION	DATE	DESCRIPTION		ROAD NO.	COUNTY	FINANCIAL PROJECT ID		
					93	MANATEE	201032-2-52-01	16	

NOTICE: THE OFFICIAL RECORD OF THIS SHEET IS THE ELECTRONIC FILE DIGITALLY SIGNED AND SEALED UNDER RULE 61G15-23.004, F.A.C.

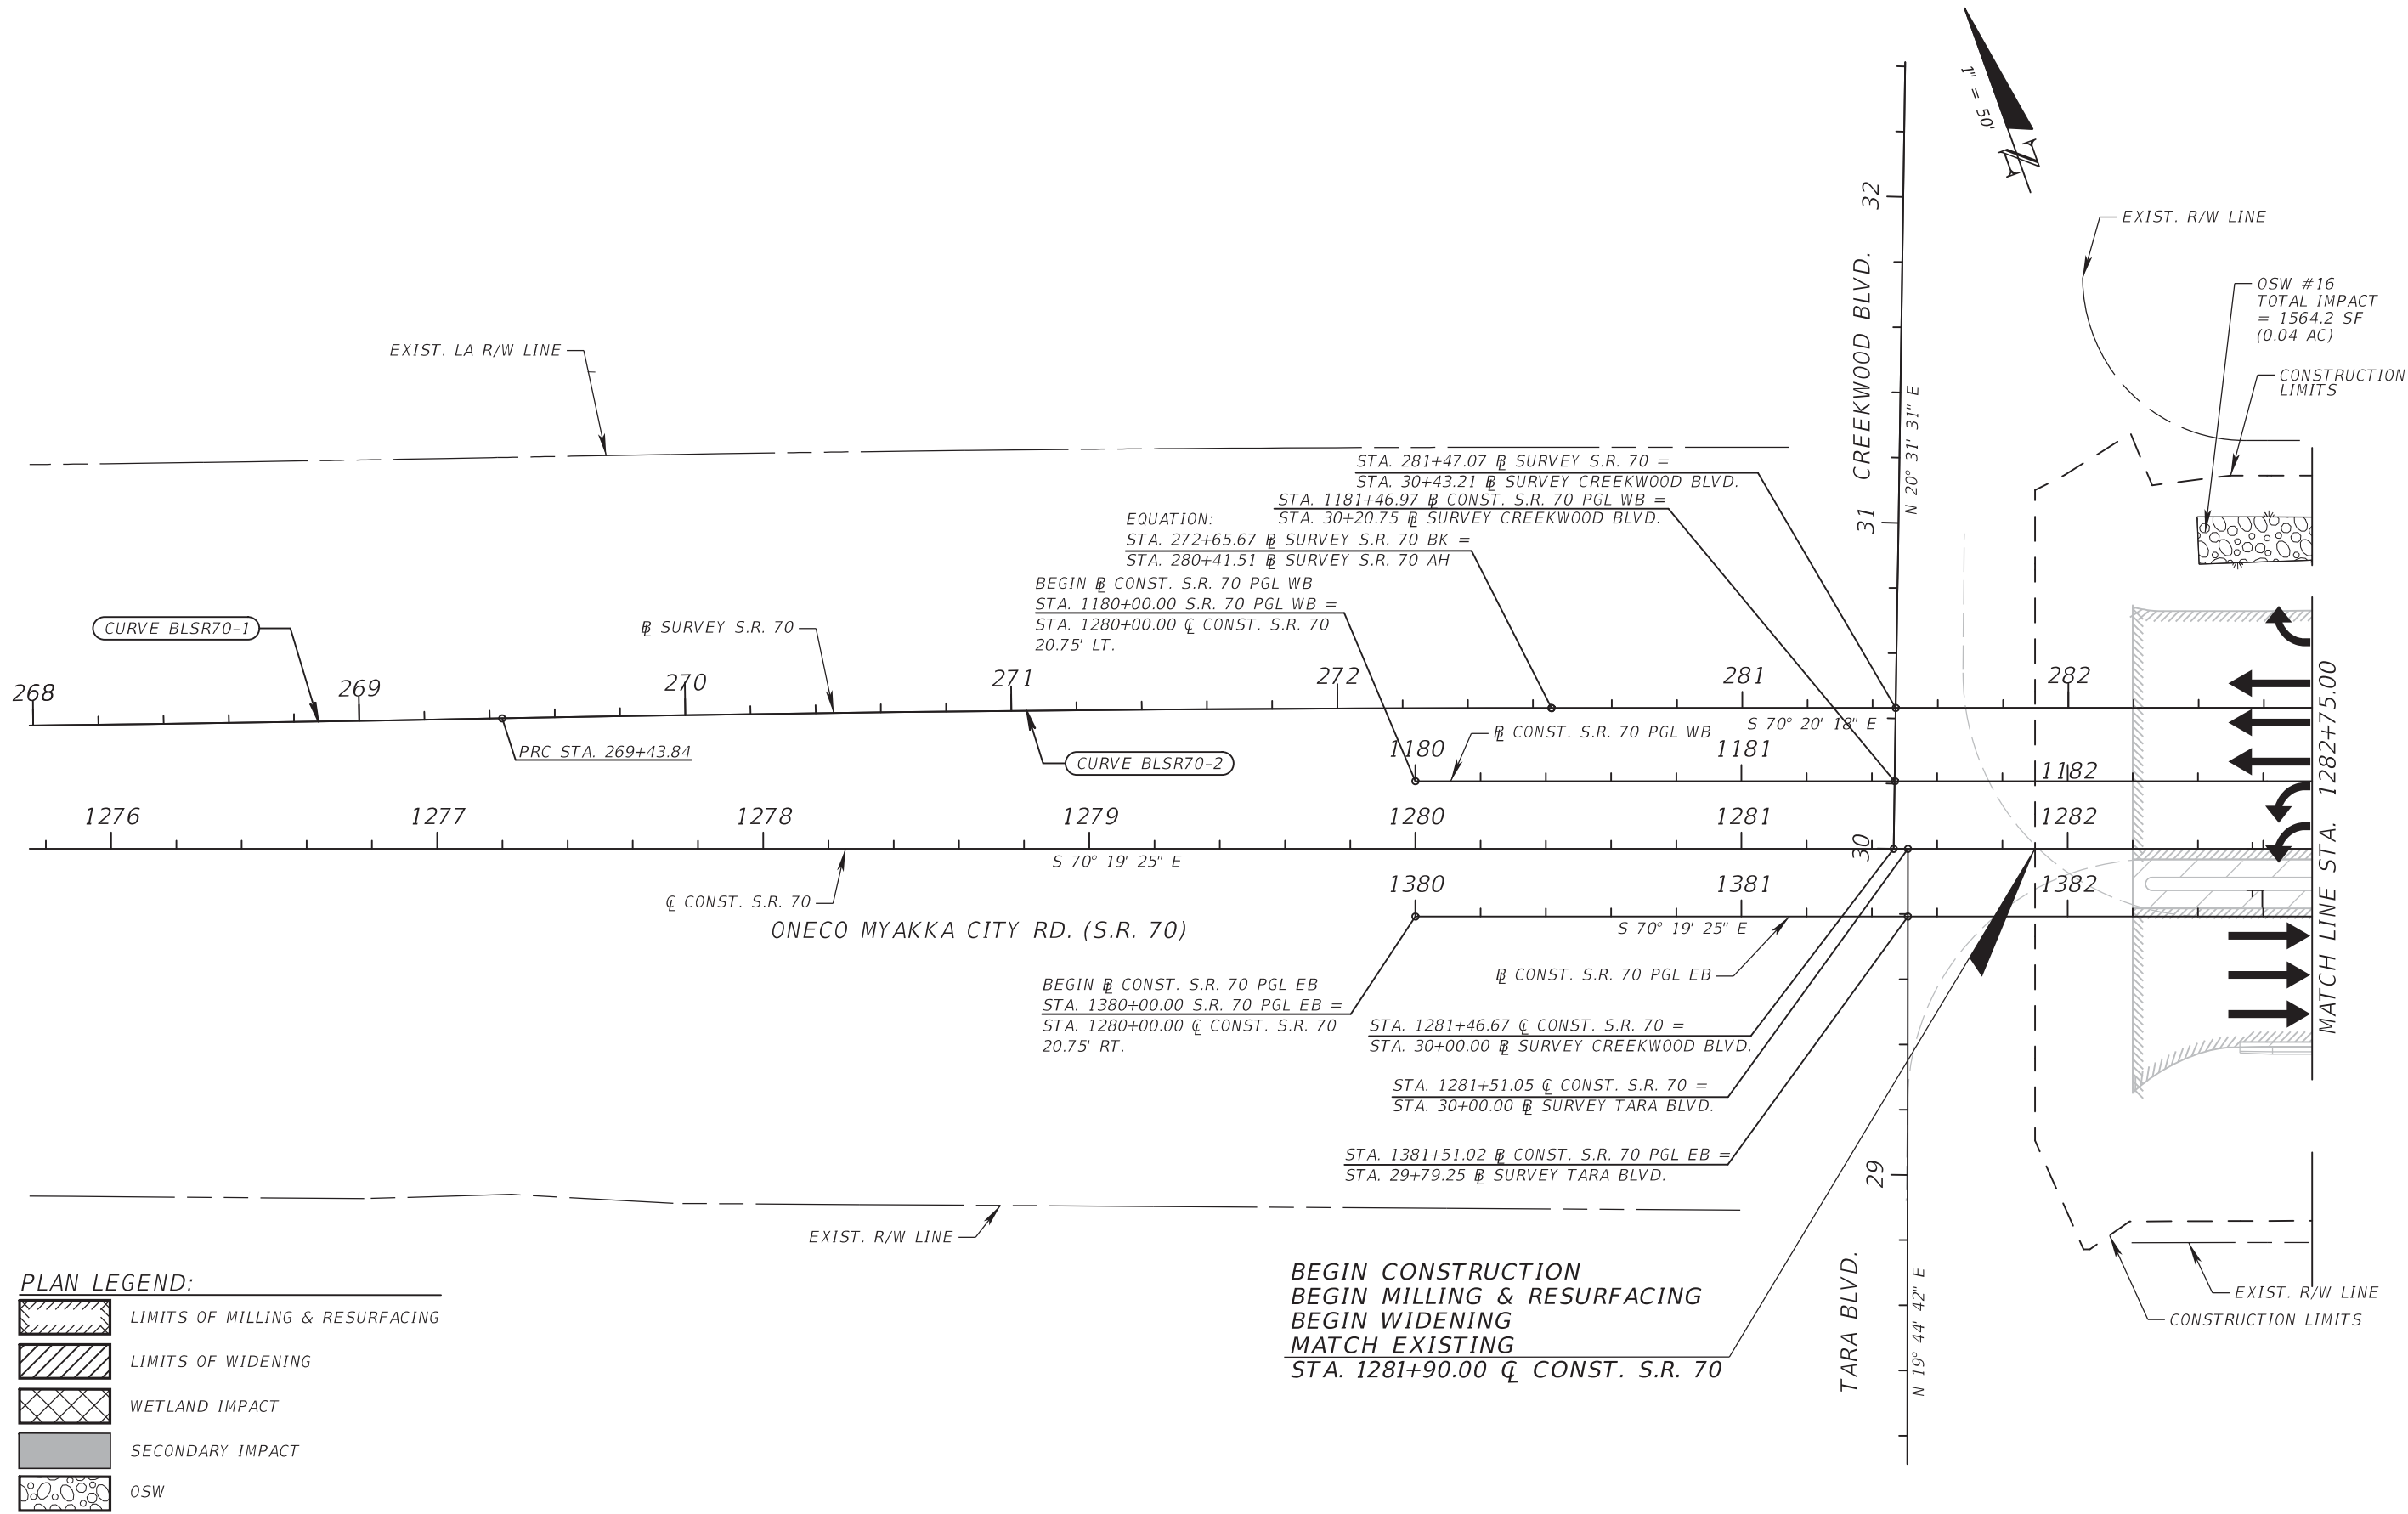


PLAN LEGEND:


	LIMITS OF MILLING & RESURFACING
	LIMITS OF WIDENING
	WETLAND IMPACT
	SECONDARY IMPACT
	OSW

BEGIN CONSTRUCTION
BEGIN MILLING & RESURFACING
BEGIN WIDENING
MATCH EXISTING
STA. 1281+90.00 Q CONST. S.R. 70

REVISIONS				ATKINS NORTH AMERICA, INC. 4030 WEST BOY SCOUT BLVD., STE. 700 TAMPA, FLORIDA 33607 (813) 282-7275 FBPE CERTIFICATE OF AUTHORIZATION NO. 24 Steven Dean McWilliams, P.E. #54836	STATE OF FLORIDA DEPARTMENT OF TRANSPORTATION			WETLAND IMPACT (15) S.R. 70	SHEET NO. 17
DATE	DESCRIPTION	DATE	DESCRIPTION		ROAD NO.	COUNTY	FINANCIAL PROJECT ID		
					93	MANATEE	201032-2-52-01		

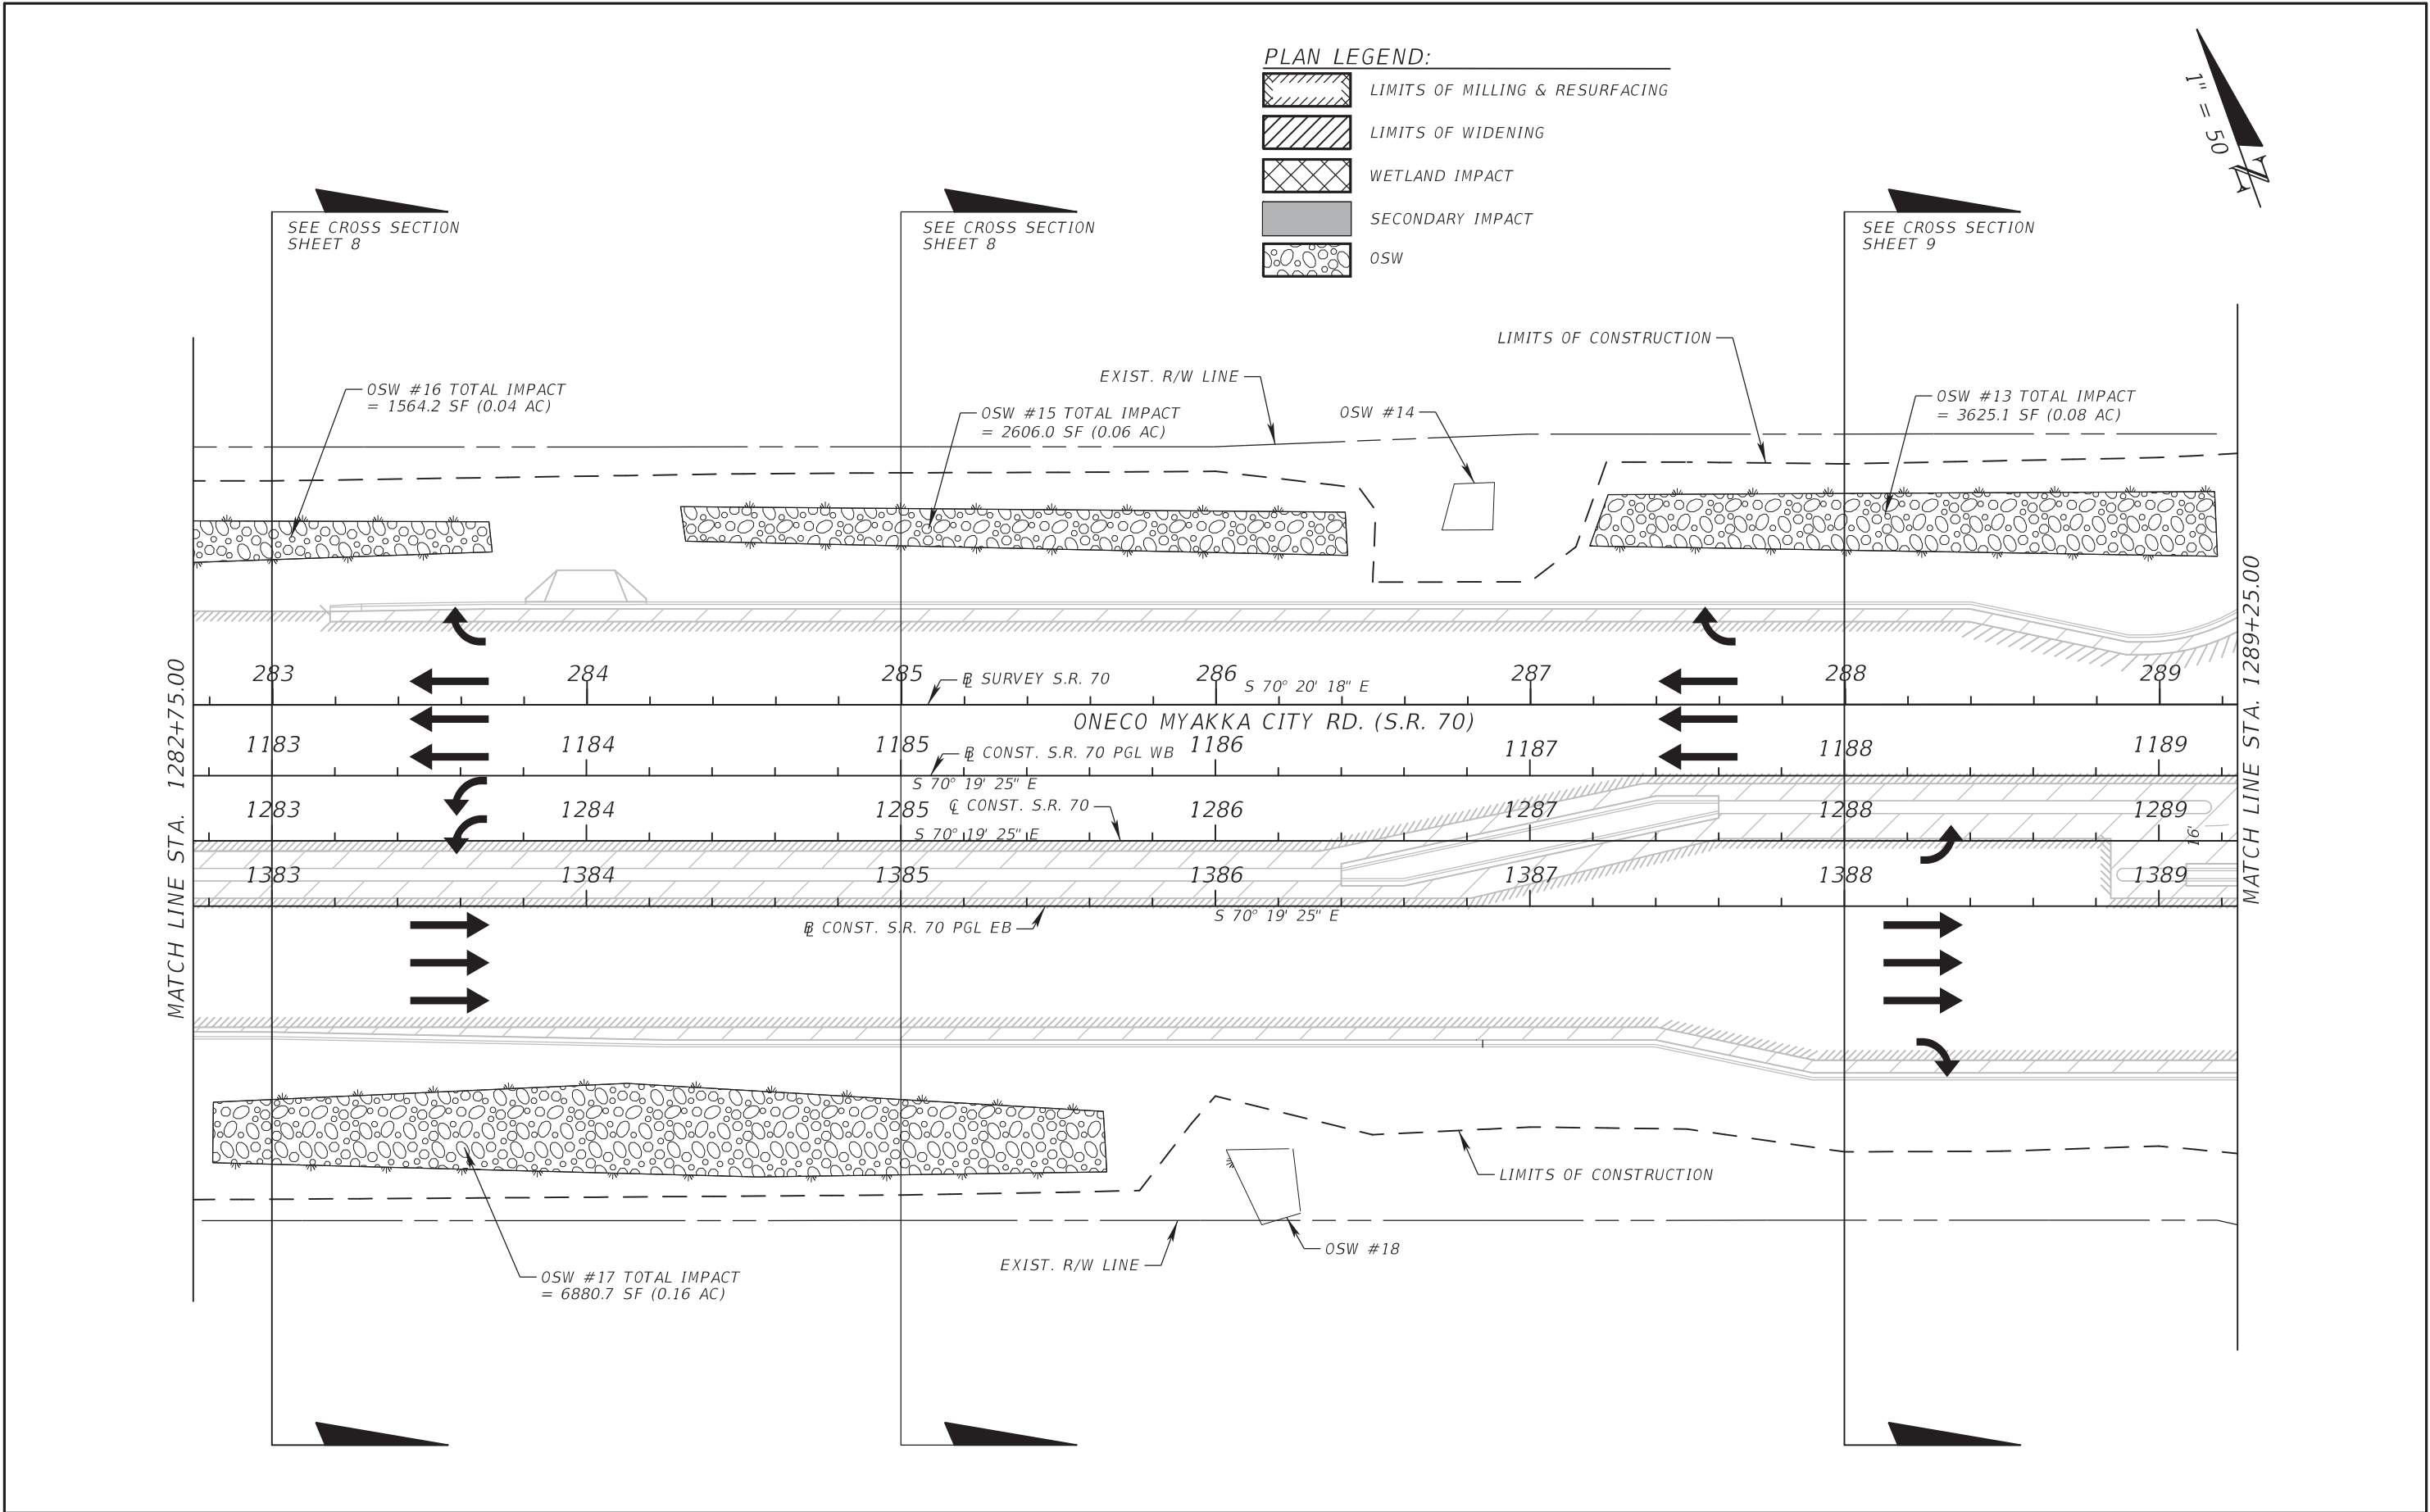


REVISIONS				ATKINS NORTH AMERICA, INC. 4030 WEST BOY SCOUT BLVD., STE. 700 TAMPA, FLORIDA 33607 (813) 282-7275 FBPE CERTIFICATE OF AUTHORIZATION NO. 24 Steven Dean McWilliams, P.E. #54836	STATE OF FLORIDA DEPARTMENT OF TRANSPORTATION			WETLAND IMPACT (16) S.R. 70	SHEET NO.
DATE	DESCRIPTION	DATE	DESCRIPTION						
					ROAD NO.	COUNTY	FINANCIAL PROJECT ID		
					93	MANATEE	201032-2-52-01		18

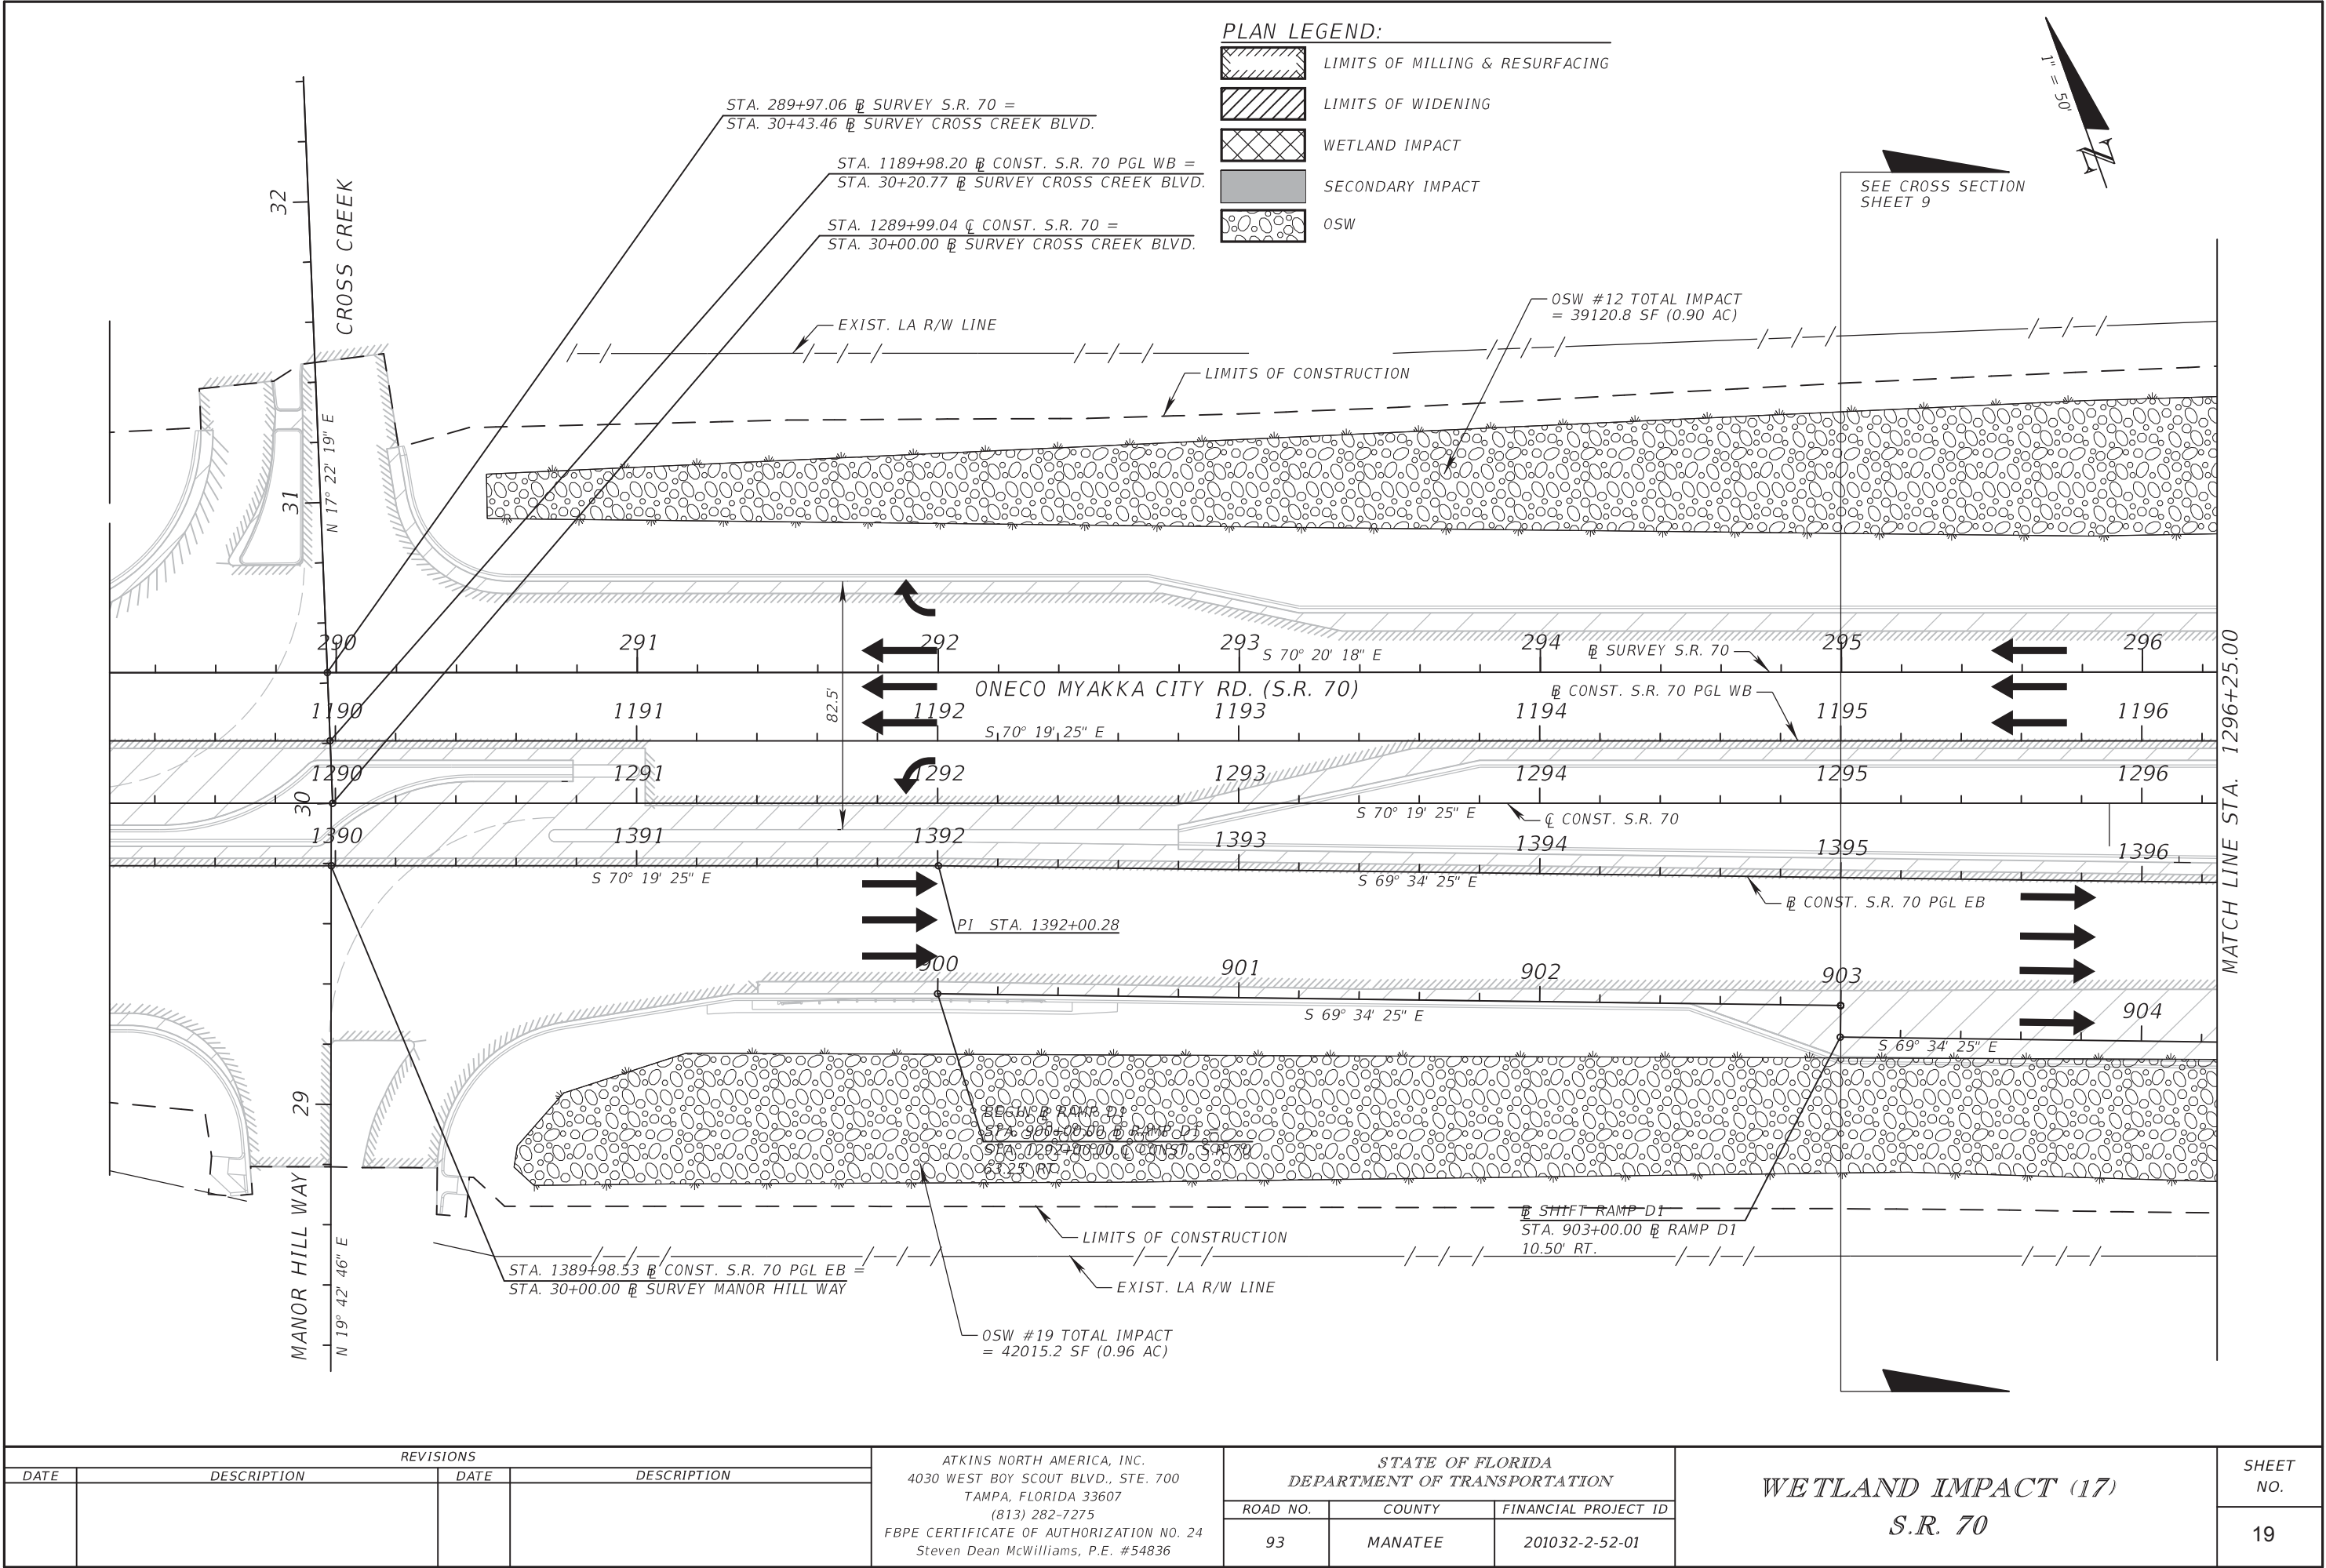


REVISIONS				ATKINS NORTH AMERICA, INC. 4030 WEST BOY SCOUT BLVD., STE. 700 TAMPA, FLORIDA 33607 (813) 282-7275 FBPE CERTIFICATE OF AUTHORIZATION NO. 24 Steven Dean McWilliams, P.E. #54836	STATE OF FLORIDA DEPARTMENT OF TRANSPORTATION			WETLAND IMPACT (17) S.R. 70	SHEET NO. 19
DATE	DESCRIPTION	DATE	DESCRIPTION		ROAD NO.	COUNTY	FINANCIAL PROJECT ID		
					93	MANATEE	201032-2-52-01		

PLAN LEGEND:


- LIMITS OF MILLING & RESURFACING
- LIMITS OF WIDENING
- WETLAND IMPACT
- SECONDARY IMPACT
- OSW

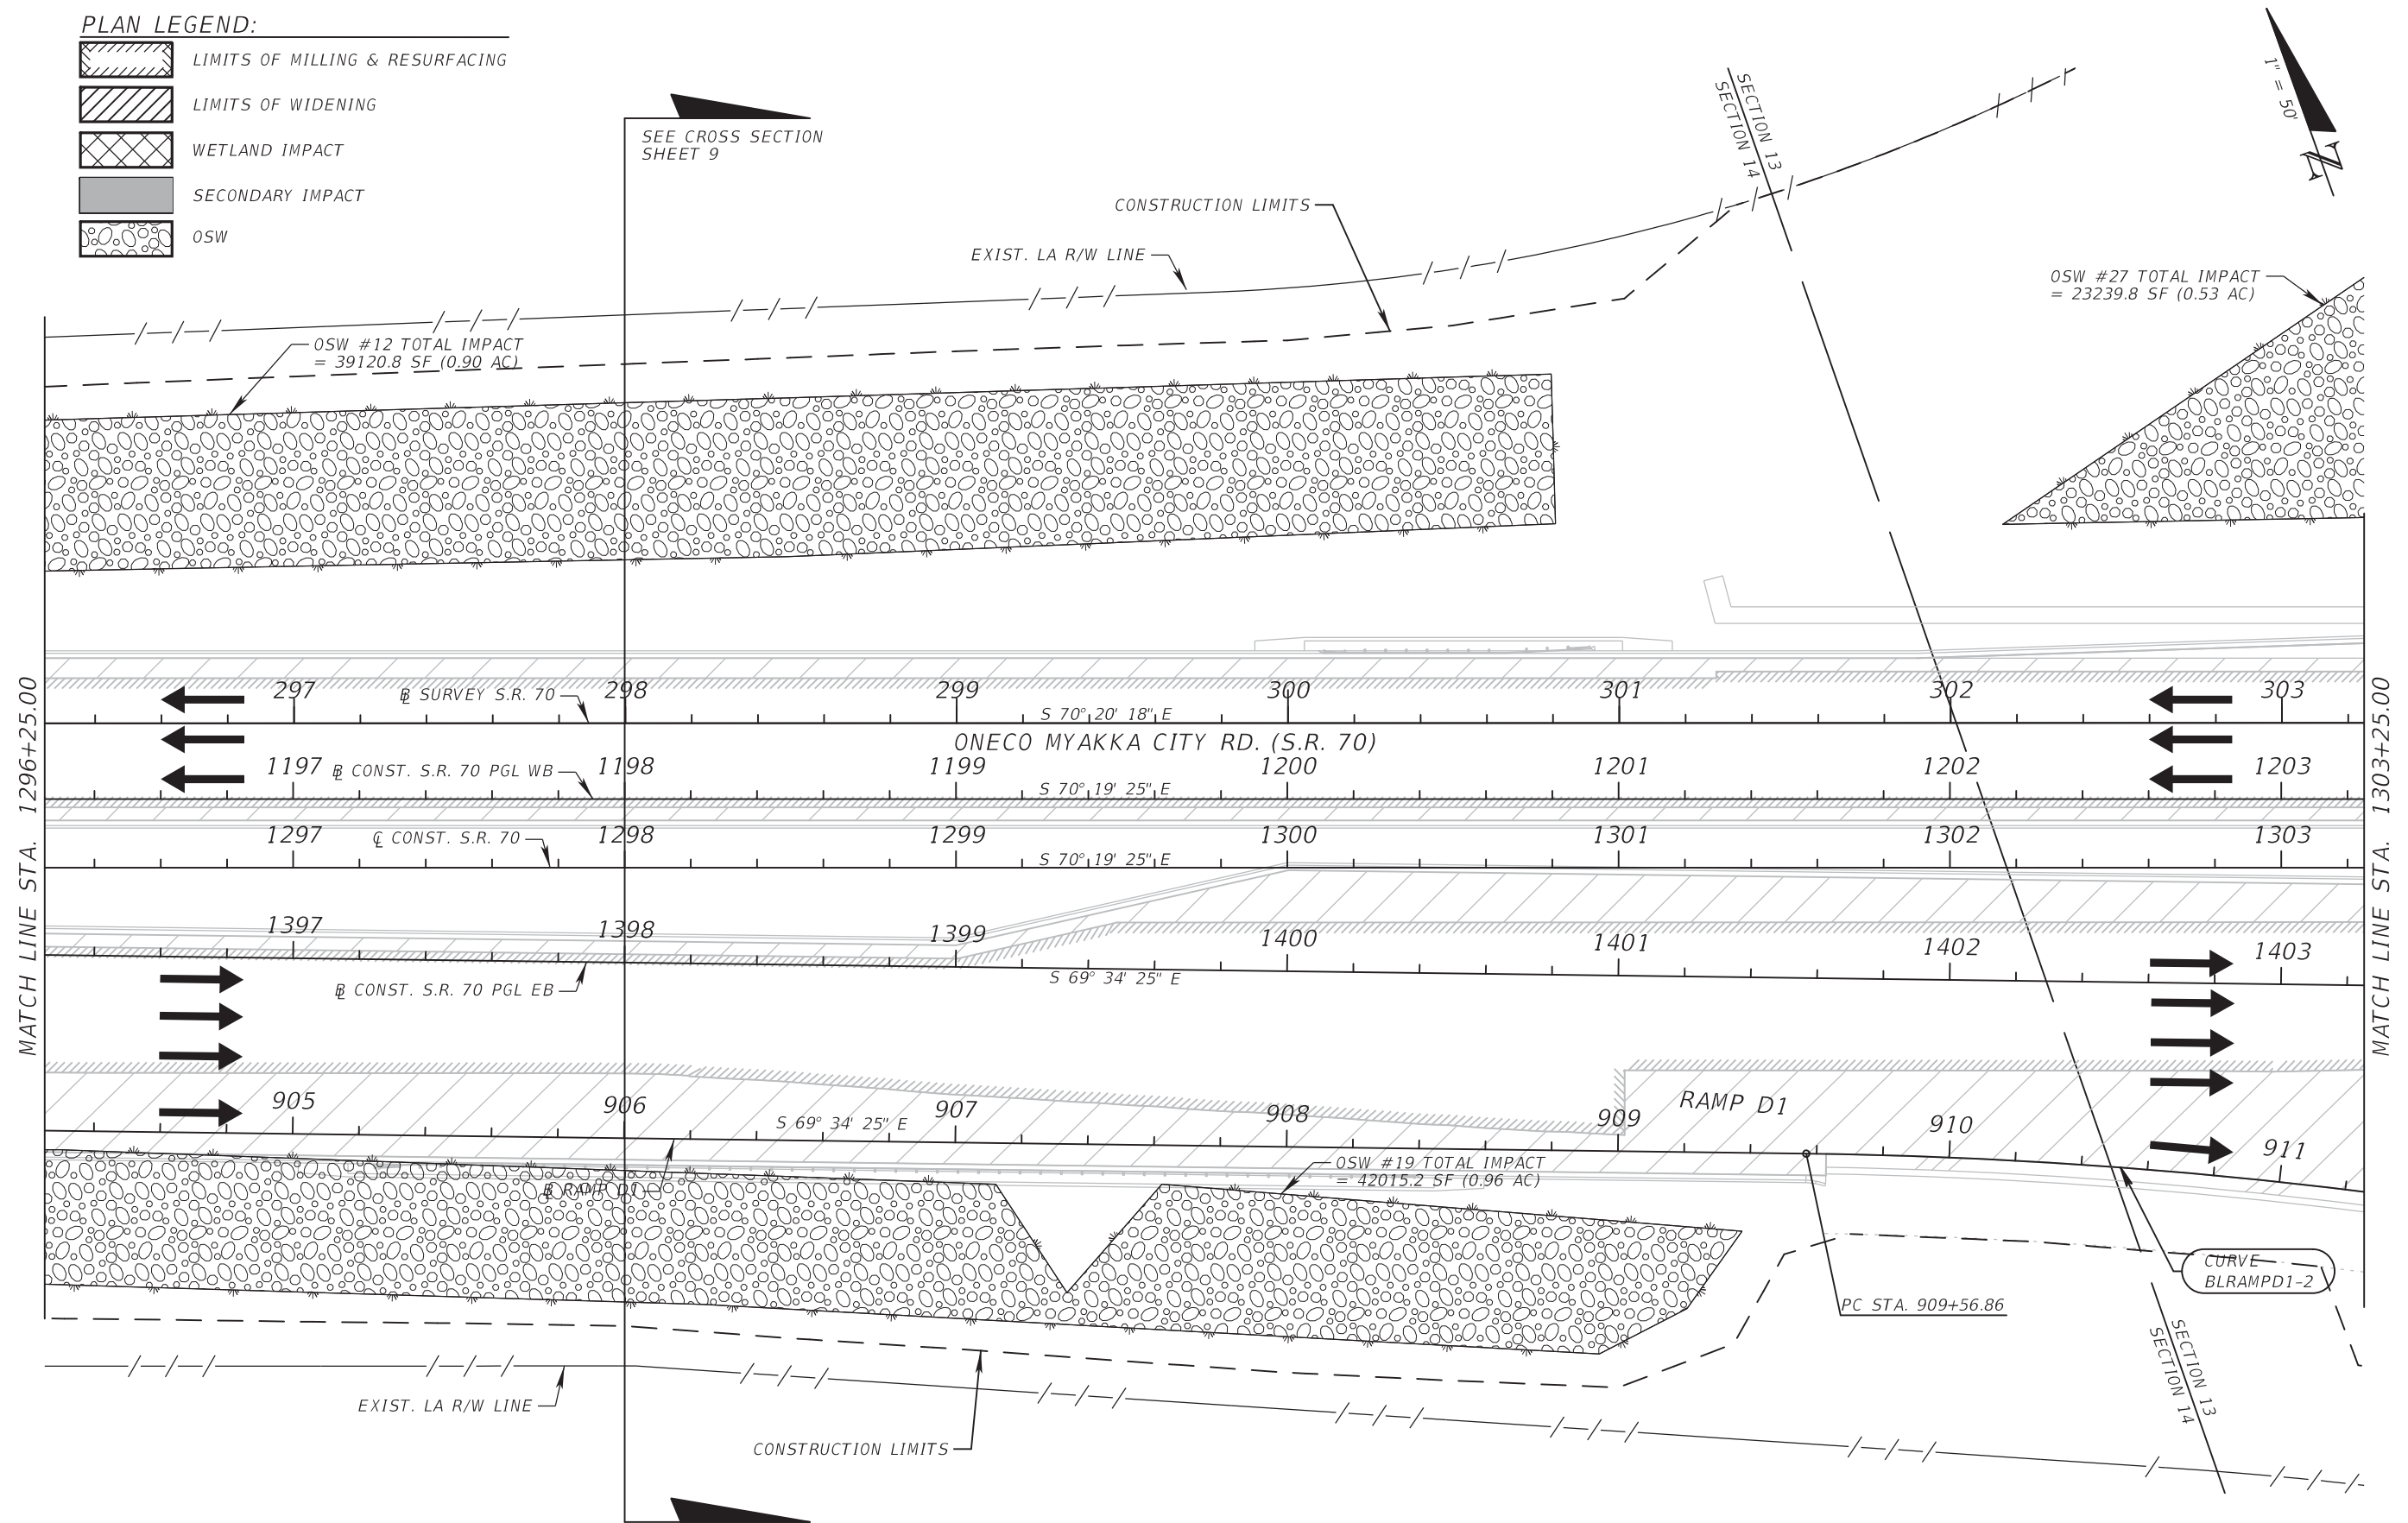


REVISIONS				ATKINS NORTH AMERICA, INC. 4030 WEST BOY SCOUT BLVD., STE. 700 TAMPA, FLORIDA 33607 (813) 282-7275 FBPE CERTIFICATE OF AUTHORIZATION NO. 24 Steven Dean McWilliams, P.E. #54836	STATE OF FLORIDA DEPARTMENT OF TRANSPORTATION			WETLAND IMPACT (18) S.R. 70	SHEET NO. 20
DATE	DESCRIPTION	DATE	DESCRIPTION		ROAD NO.	COUNTY	FINANCIAL PROJECT ID		
					93	MANATEE	201032-2-52-01		

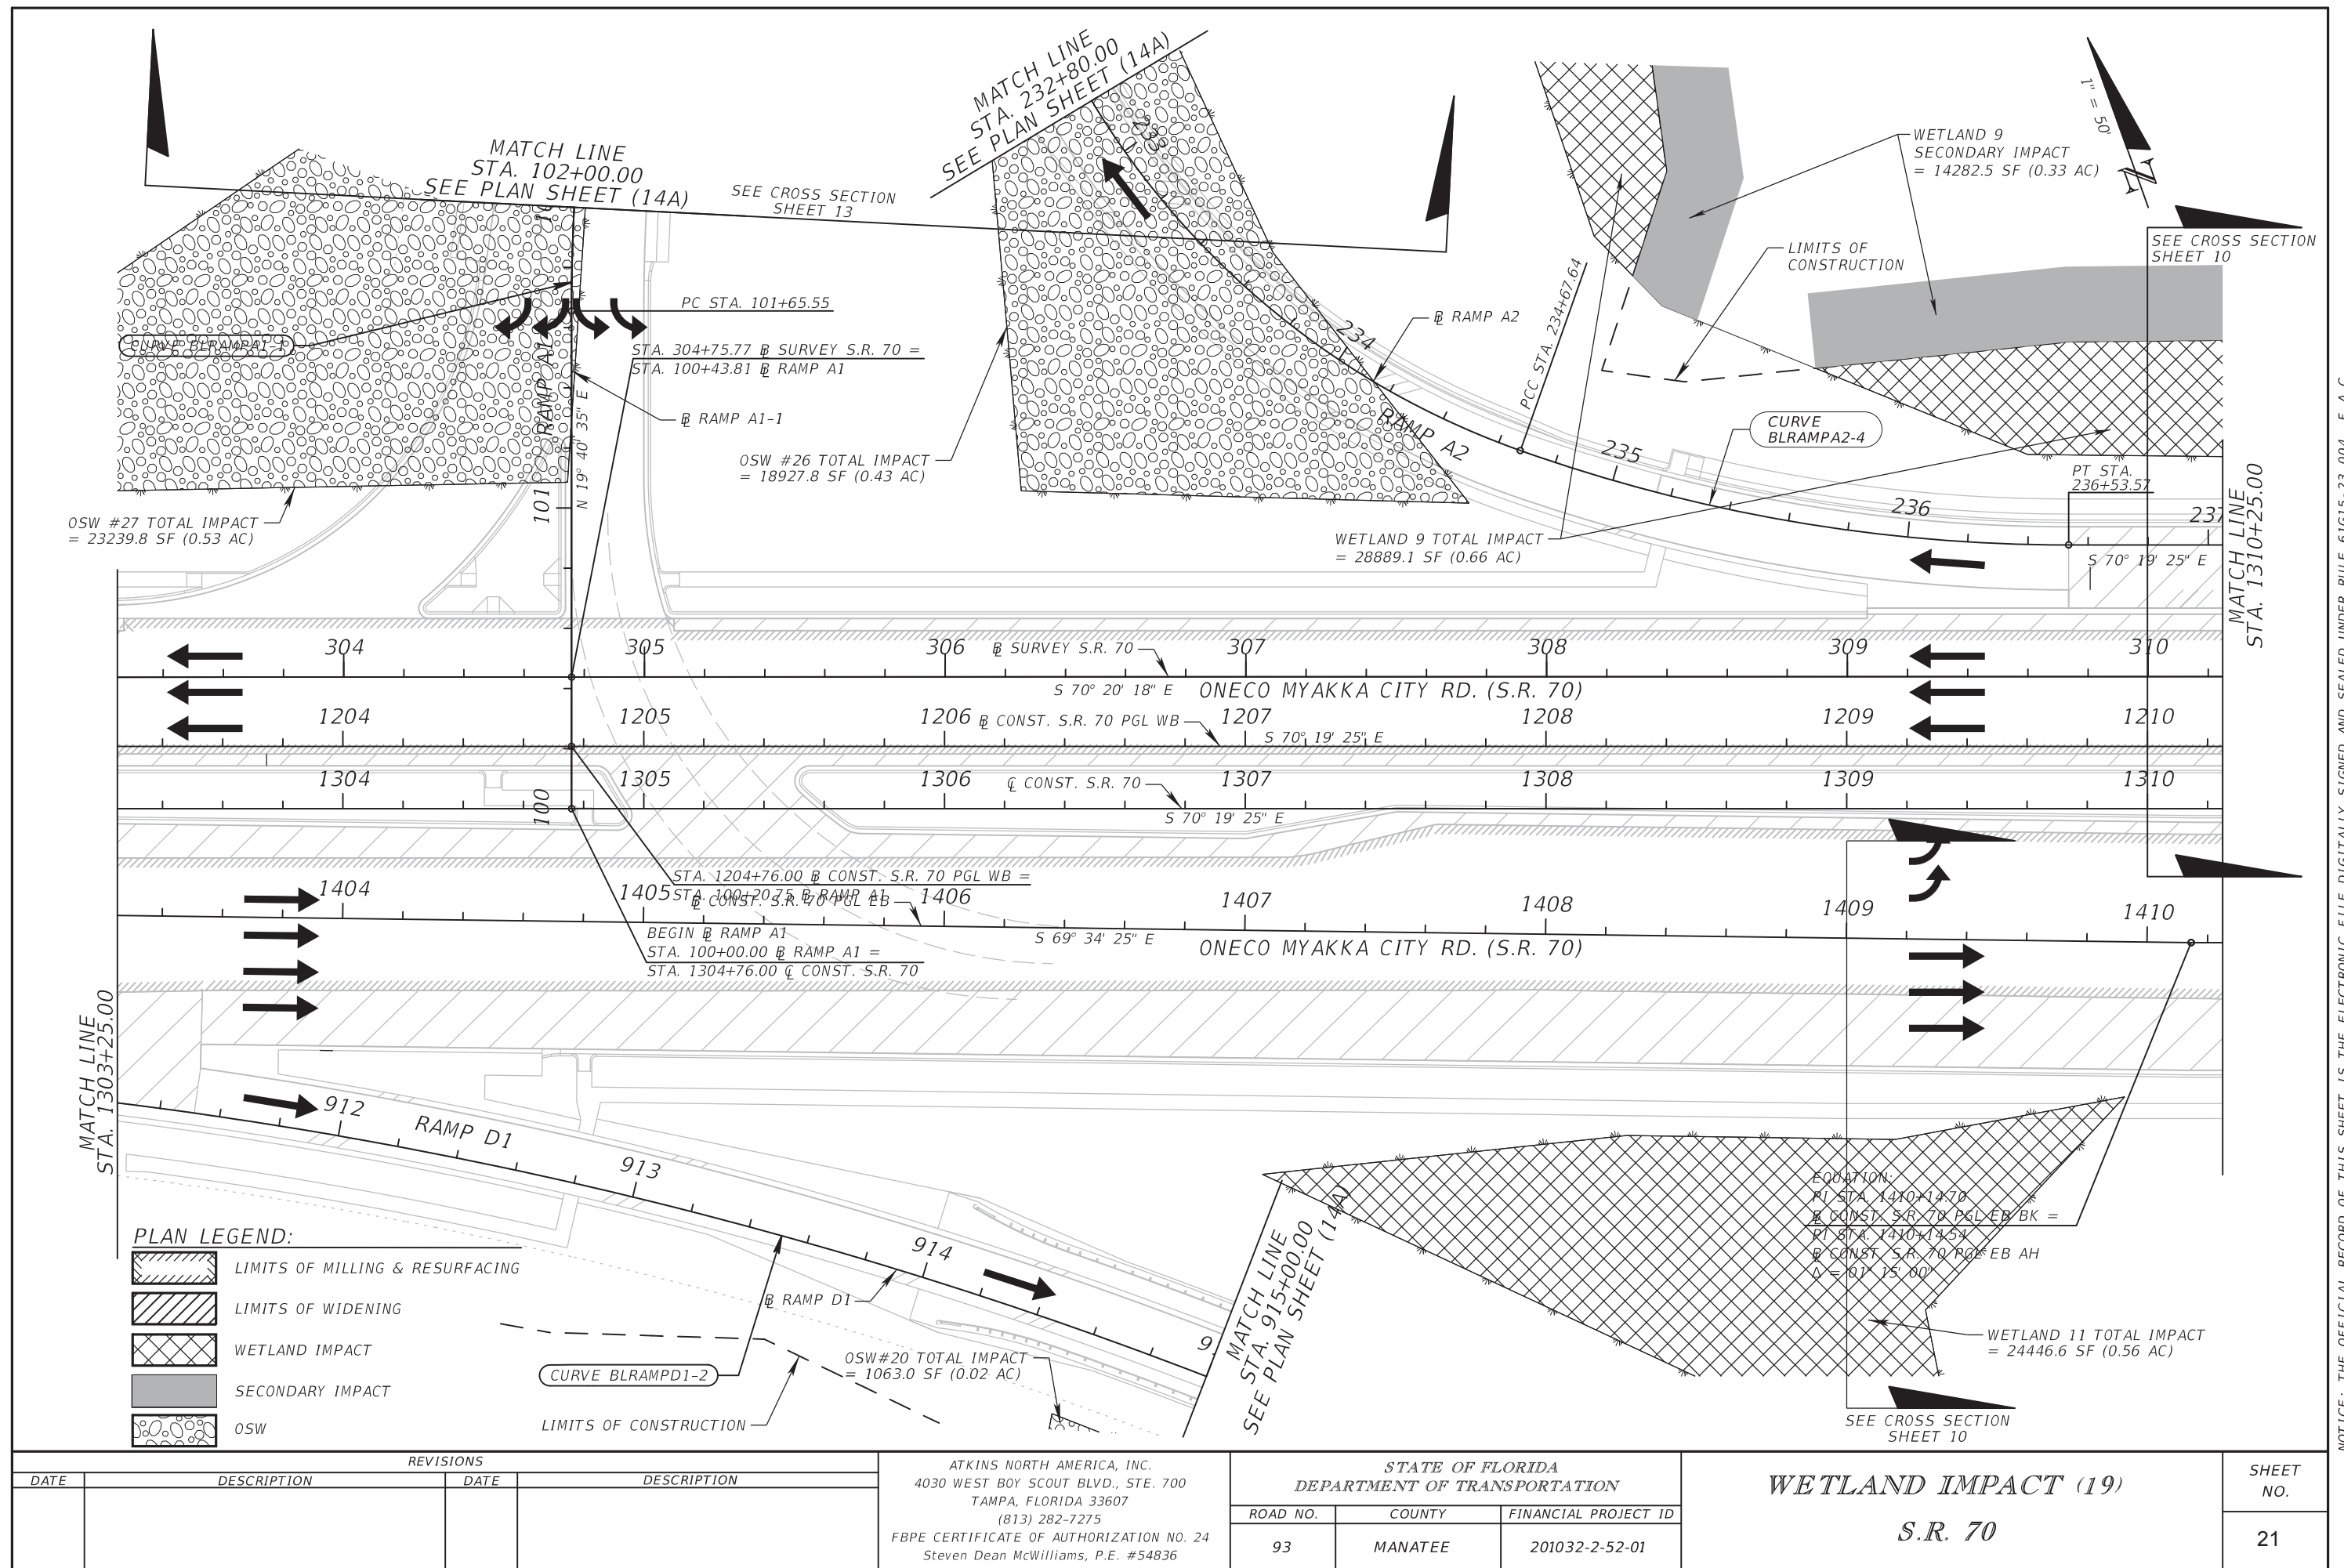


NOTICE: THE OFFICIAL RECORD OF THIS SHEET IS THE ELECTRONIC FILE DIGITALLY SIGNED AND SEALED UNDER RULE 61G15-23.004, F.A.C.

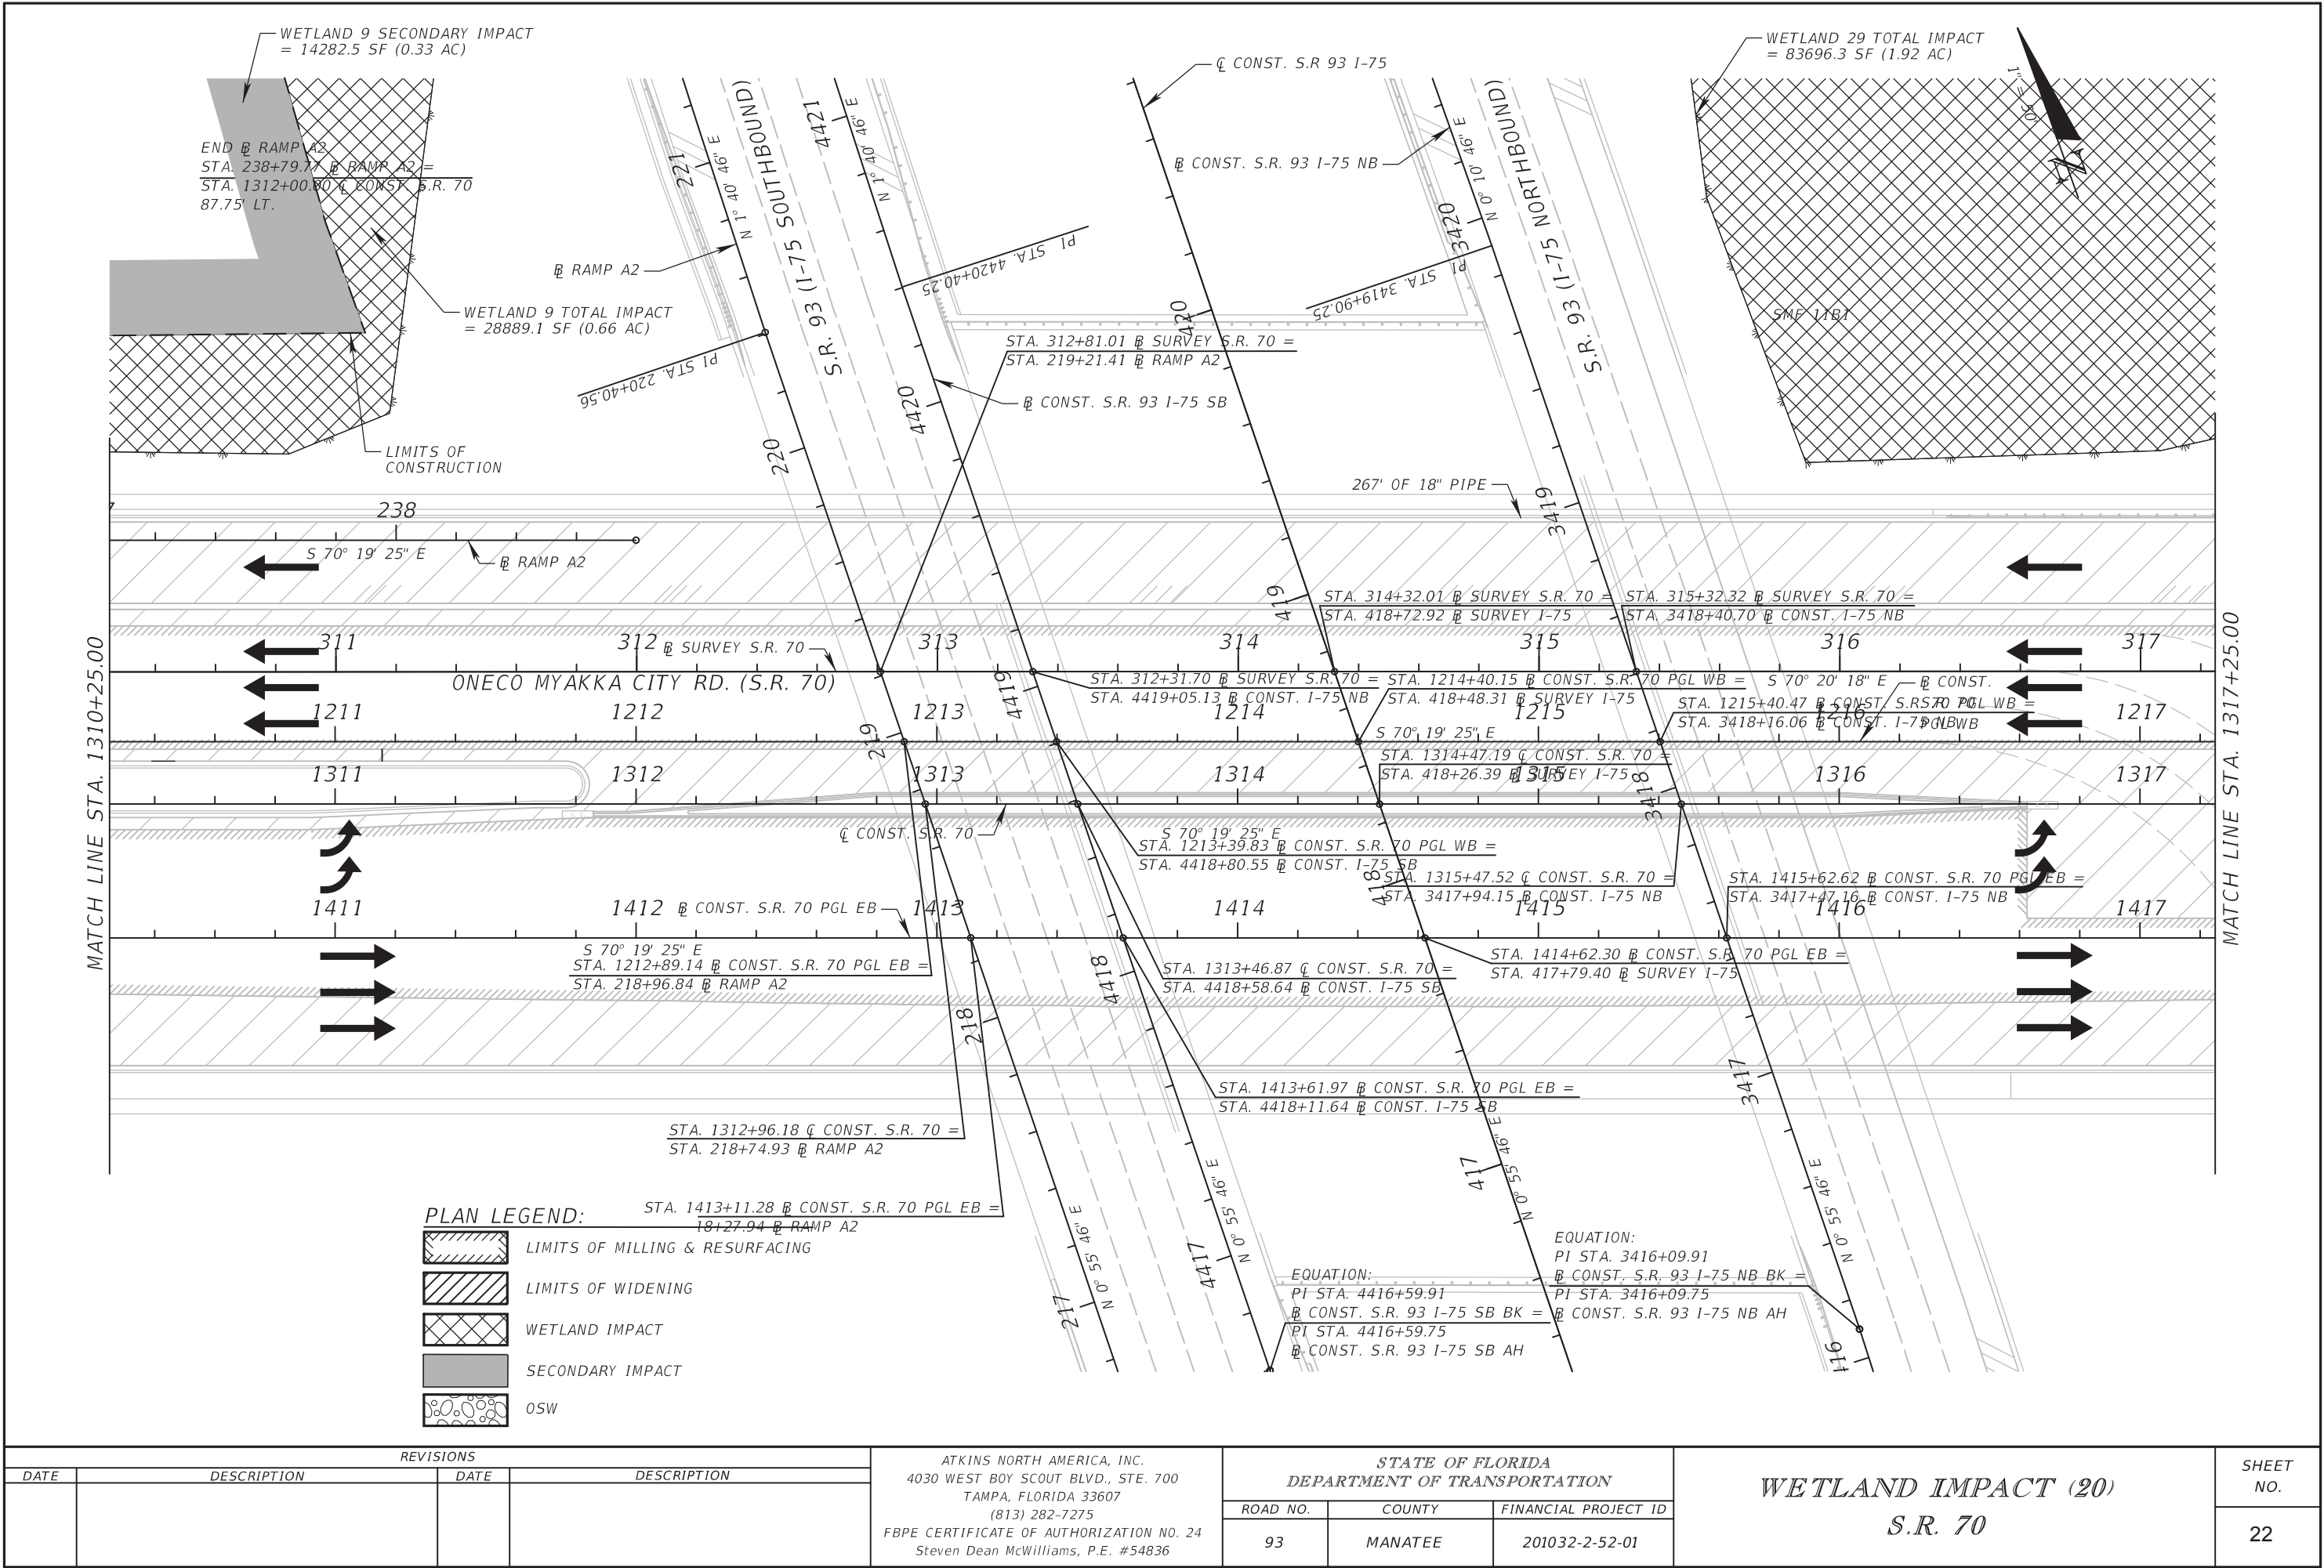


NOTICE: THE OFFICIAL RECORD OF THIS SHEET IS THE ELECTRONIC FILE DIGITALLY SIGNED AND SEALED UNDER RULE 61G15-23.004, F.A.C.

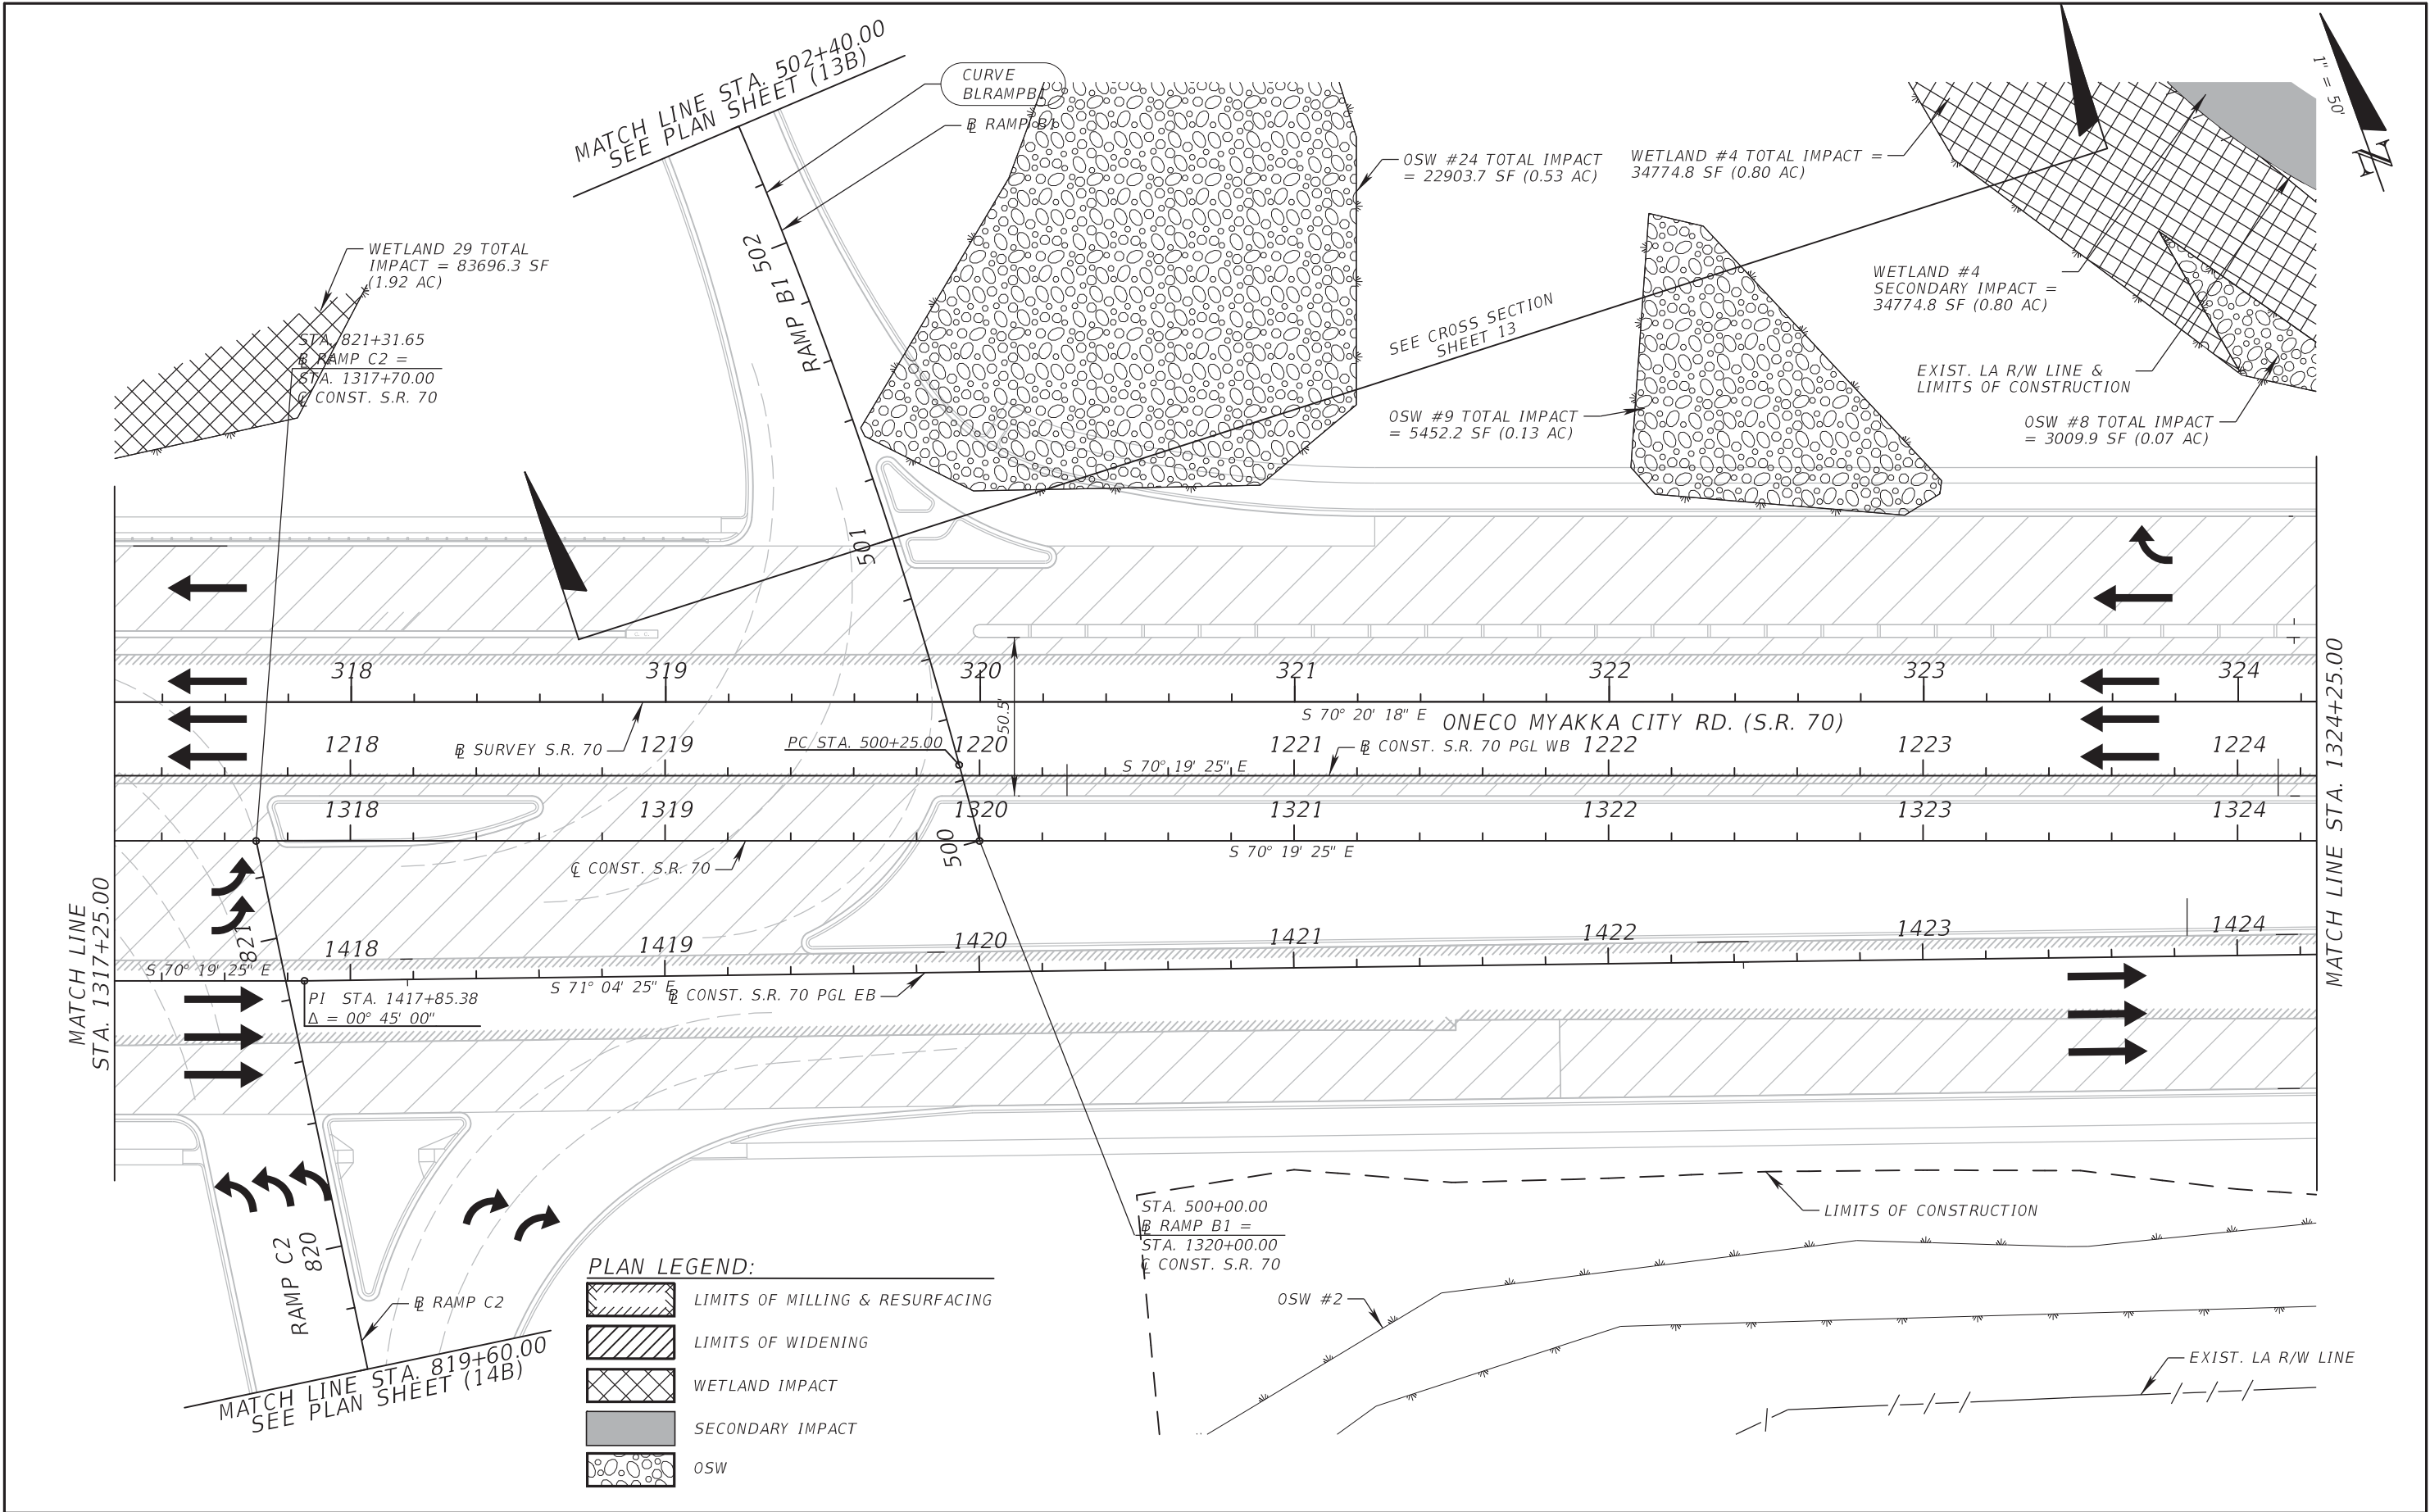

REVISIONS				ATKINS NORTH AMERICA, INC. 4030 WEST BOY SCOUT BLVD., STE. 700 TAMPA, FLORIDA 33607 (813) 282-7275 FBPE CERTIFICATE OF AUTHORIZATION NO. 24 Steven Dean McWilliams, P.E. #54836	STATE OF FLORIDA DEPARTMENT OF TRANSPORTATION			WETLAND IMPACT (21)	SHEET NO.
DATE	DESCRIPTION	DATE	DESCRIPTION		ROAD NO.	COUNTY	FINANCIAL PROJECT ID		
					93	MANATEE	201032-2-52-01	S.R. 70	23

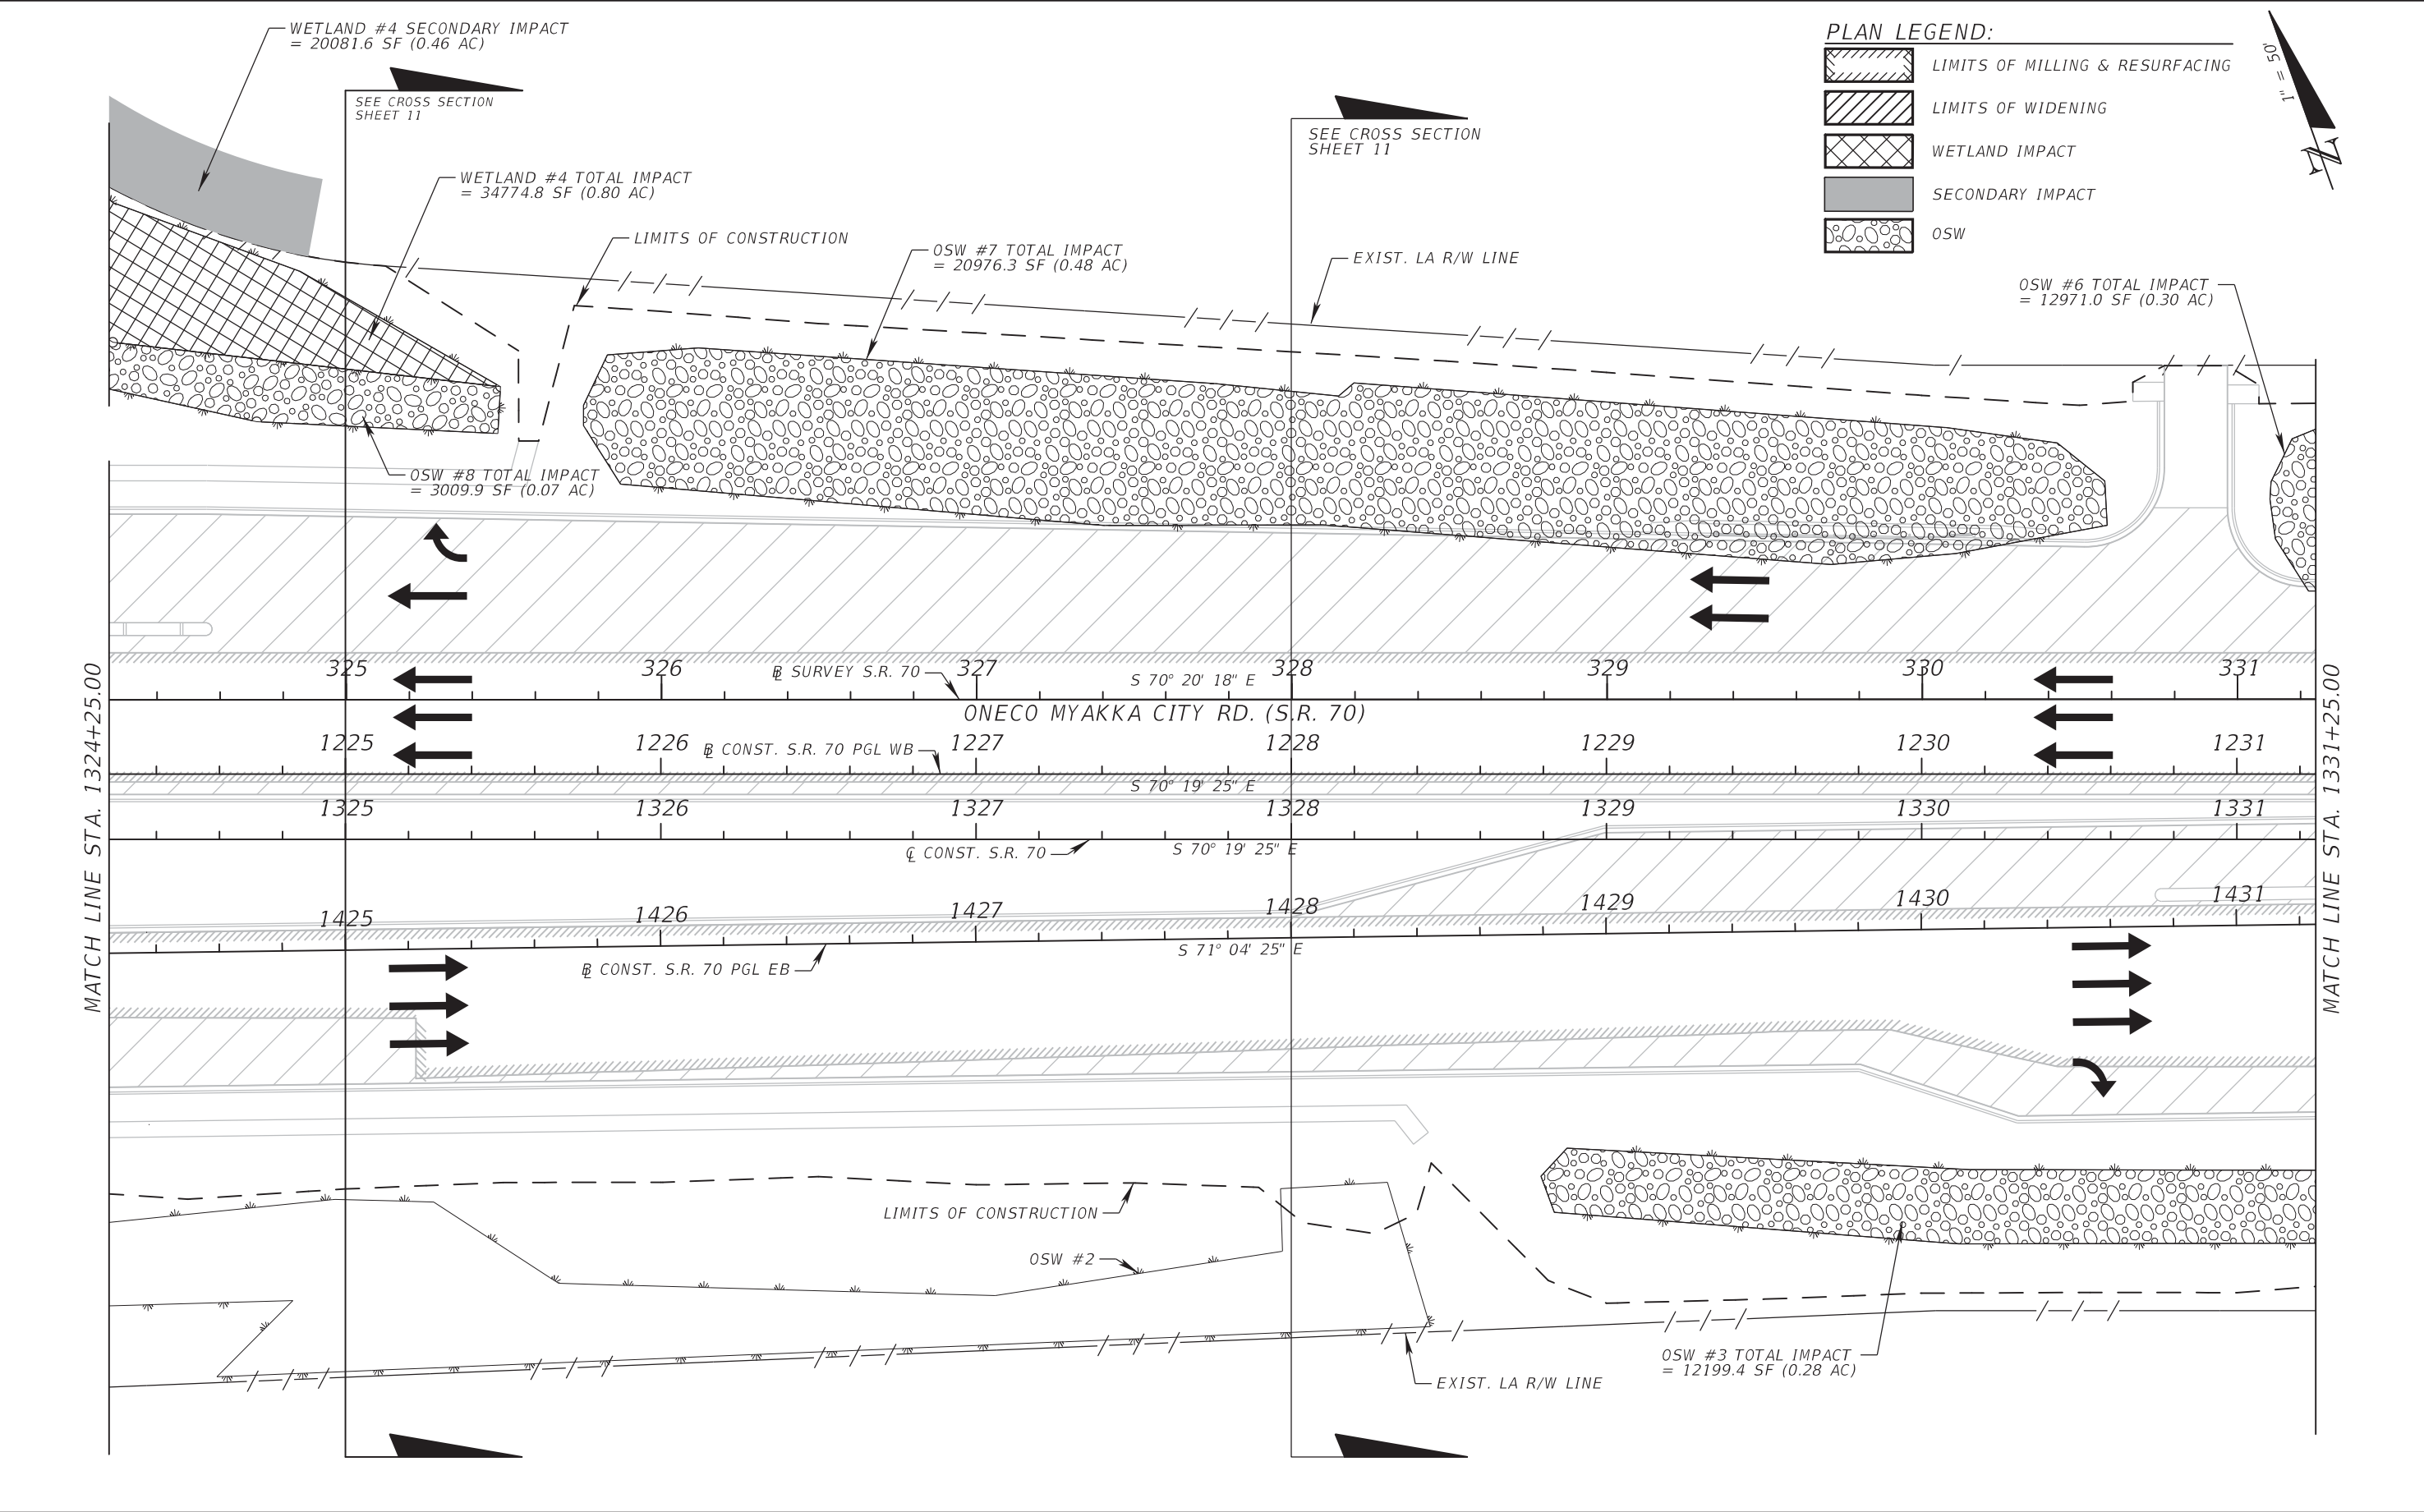

REVISIONS				ATKINS NORTH AMERICA, INC. 4030 WEST BOY SCOUT BLVD., STE. 700 TAMPA, FLORIDA 33607 (813) 282-7275 FBPE CERTIFICATE OF AUTHORIZATION NO. 24 Steven Dean McWilliams, P.E. #54836	STATE OF FLORIDA DEPARTMENT OF TRANSPORTATION			WETLAND IMPACT (22) S.R. 70	SHEET NO. 24
DATE	DESCRIPTION	DATE	DESCRIPTION		ROAD NO.	COUNTY	FINANCIAL PROJECT ID		
					93	MANATEE	201032-2-52-01		

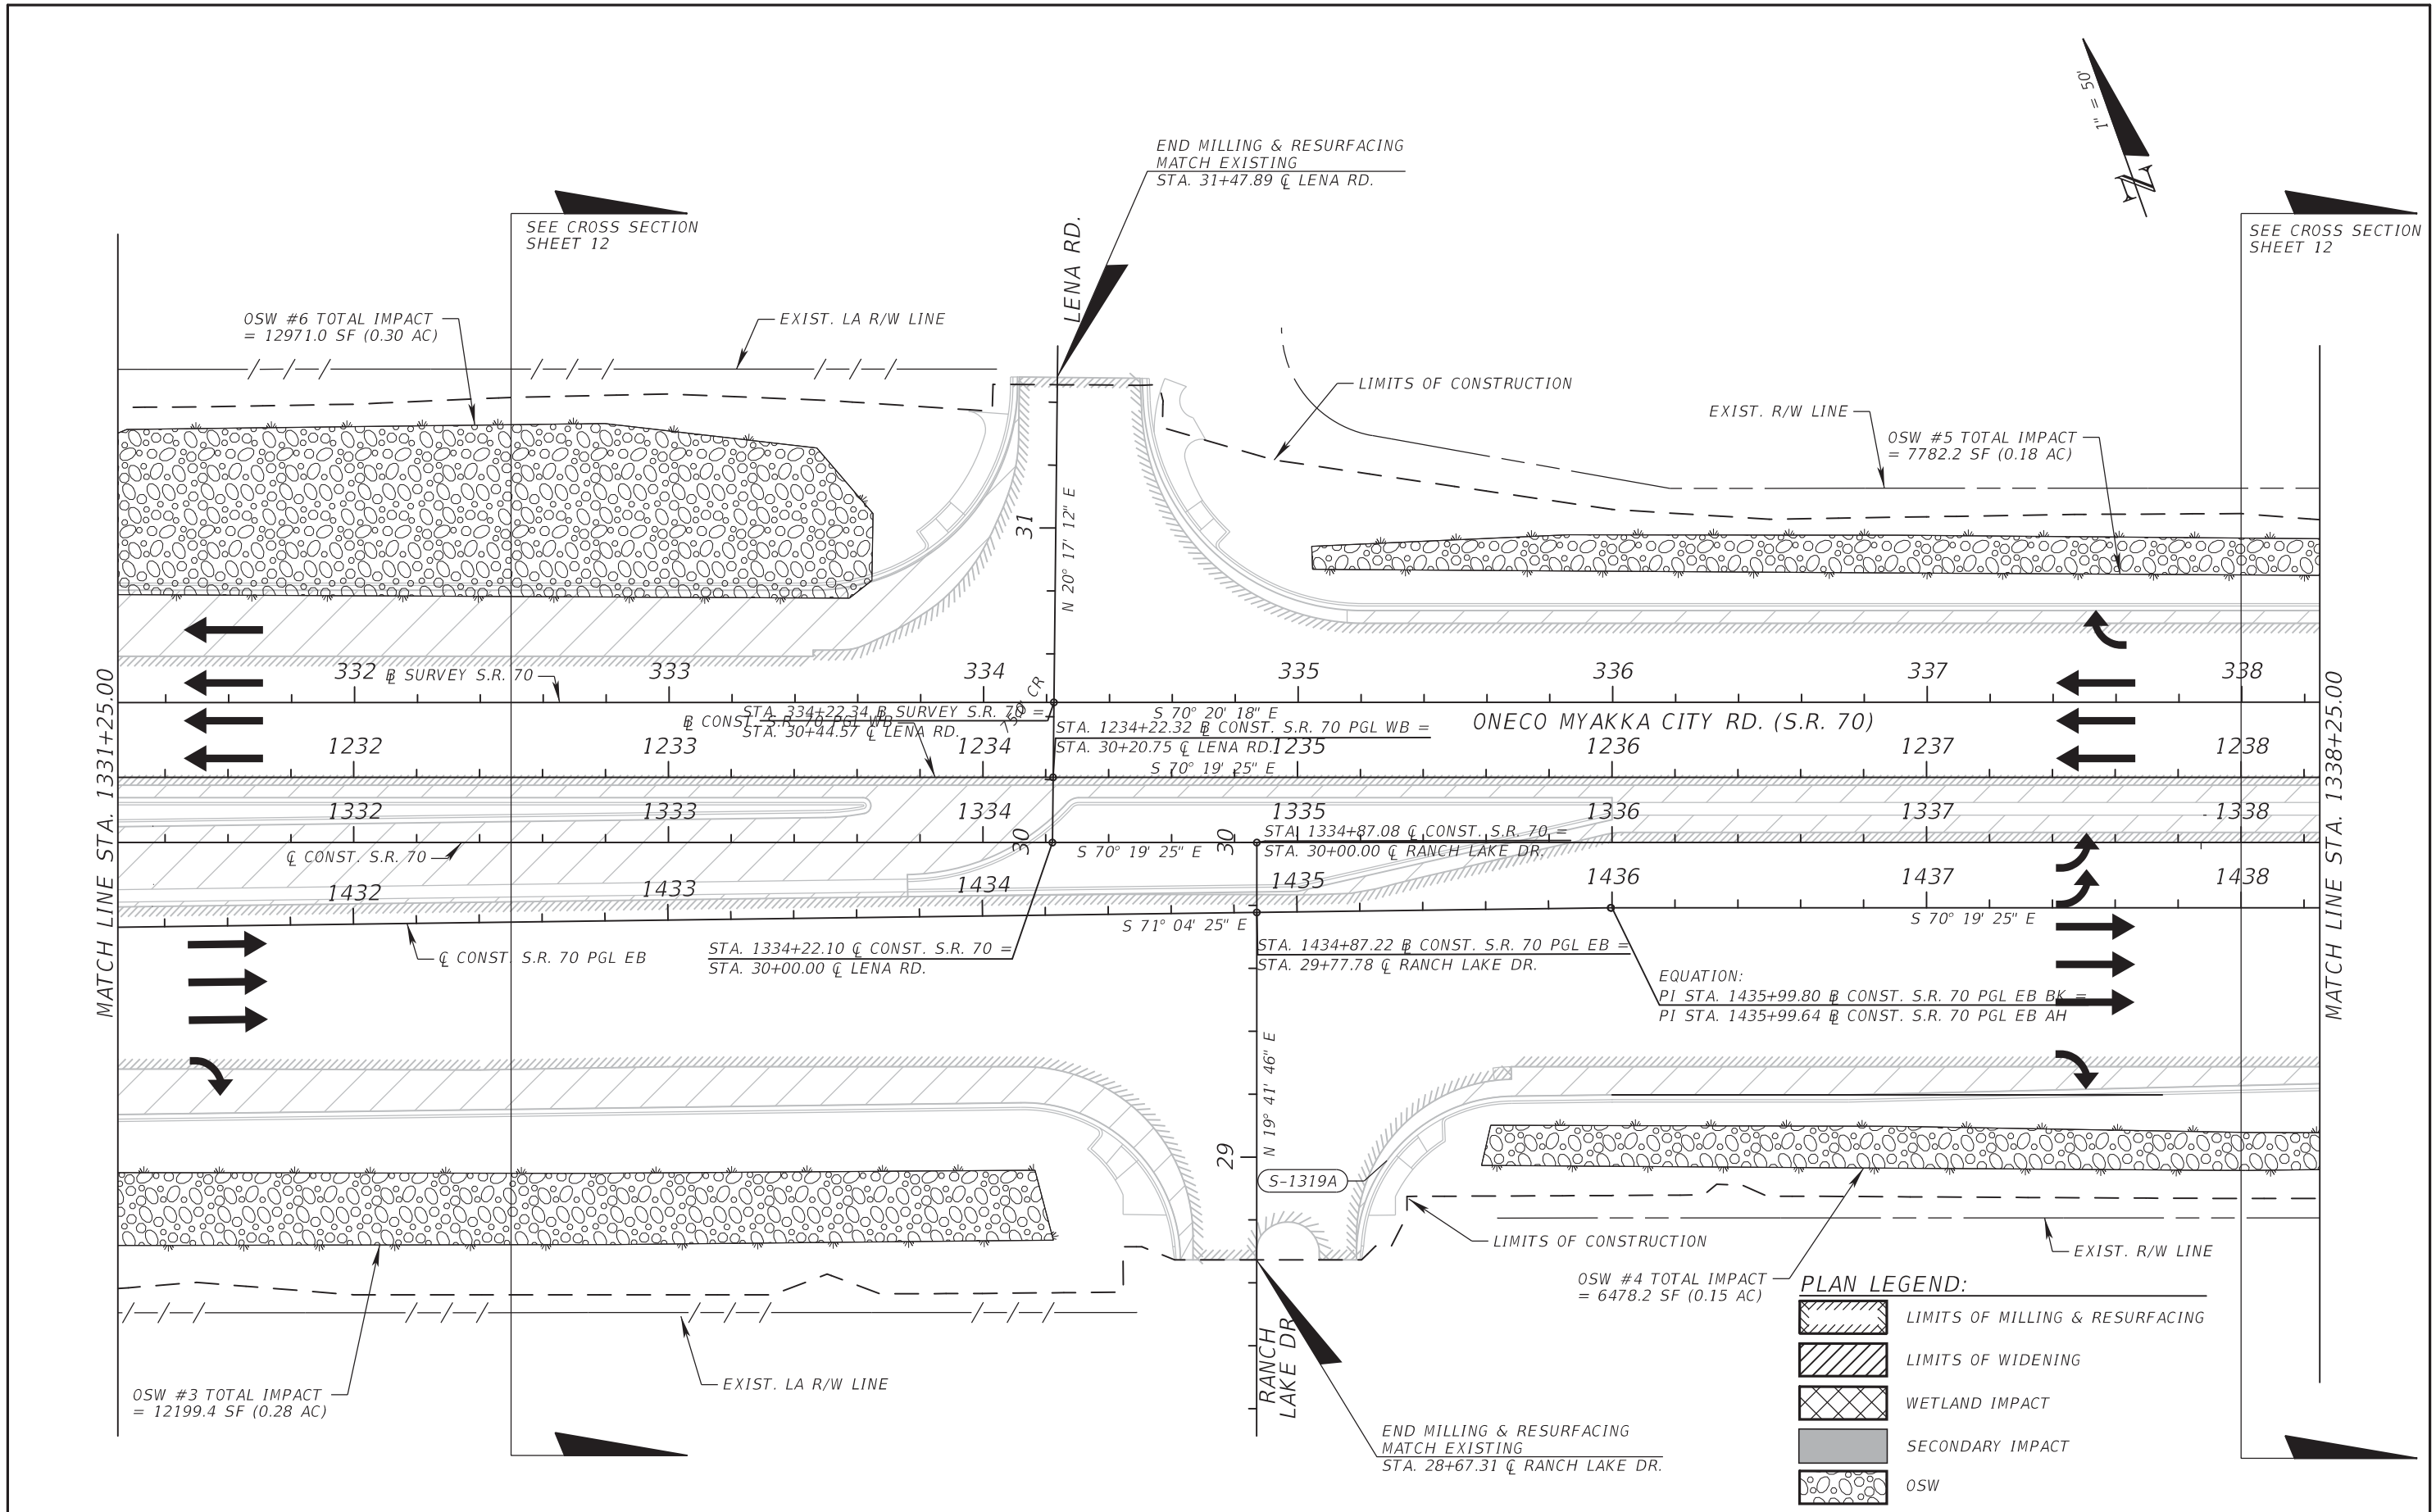

REVISIONS				ATKINS NORTH AMERICA, INC. 4030 WEST BOY SCOUT BLVD., STE. 700 TAMPA, FLORIDA 33607 (813) 282-7275 FBPE CERTIFICATE OF AUTHORIZATION NO. 24 Steven Dean McWilliams, P.E. #54836	STATE OF FLORIDA DEPARTMENT OF TRANSPORTATION			WETLAND IMPACT (23) S.R. 70	SHEET NO. 25
DATE	DESCRIPTION	DATE	DESCRIPTION		ROAD NO.	COUNTY	FINANCIAL PROJECT ID		
					93	MANATEE	201032-2-52-01		

PLAN LEGEND:


LIMITS OF MILLING & RESURFACING

LIMITS OF WIDENING

WETLAND IMPACT



SECONDARY IMPACT

OSW

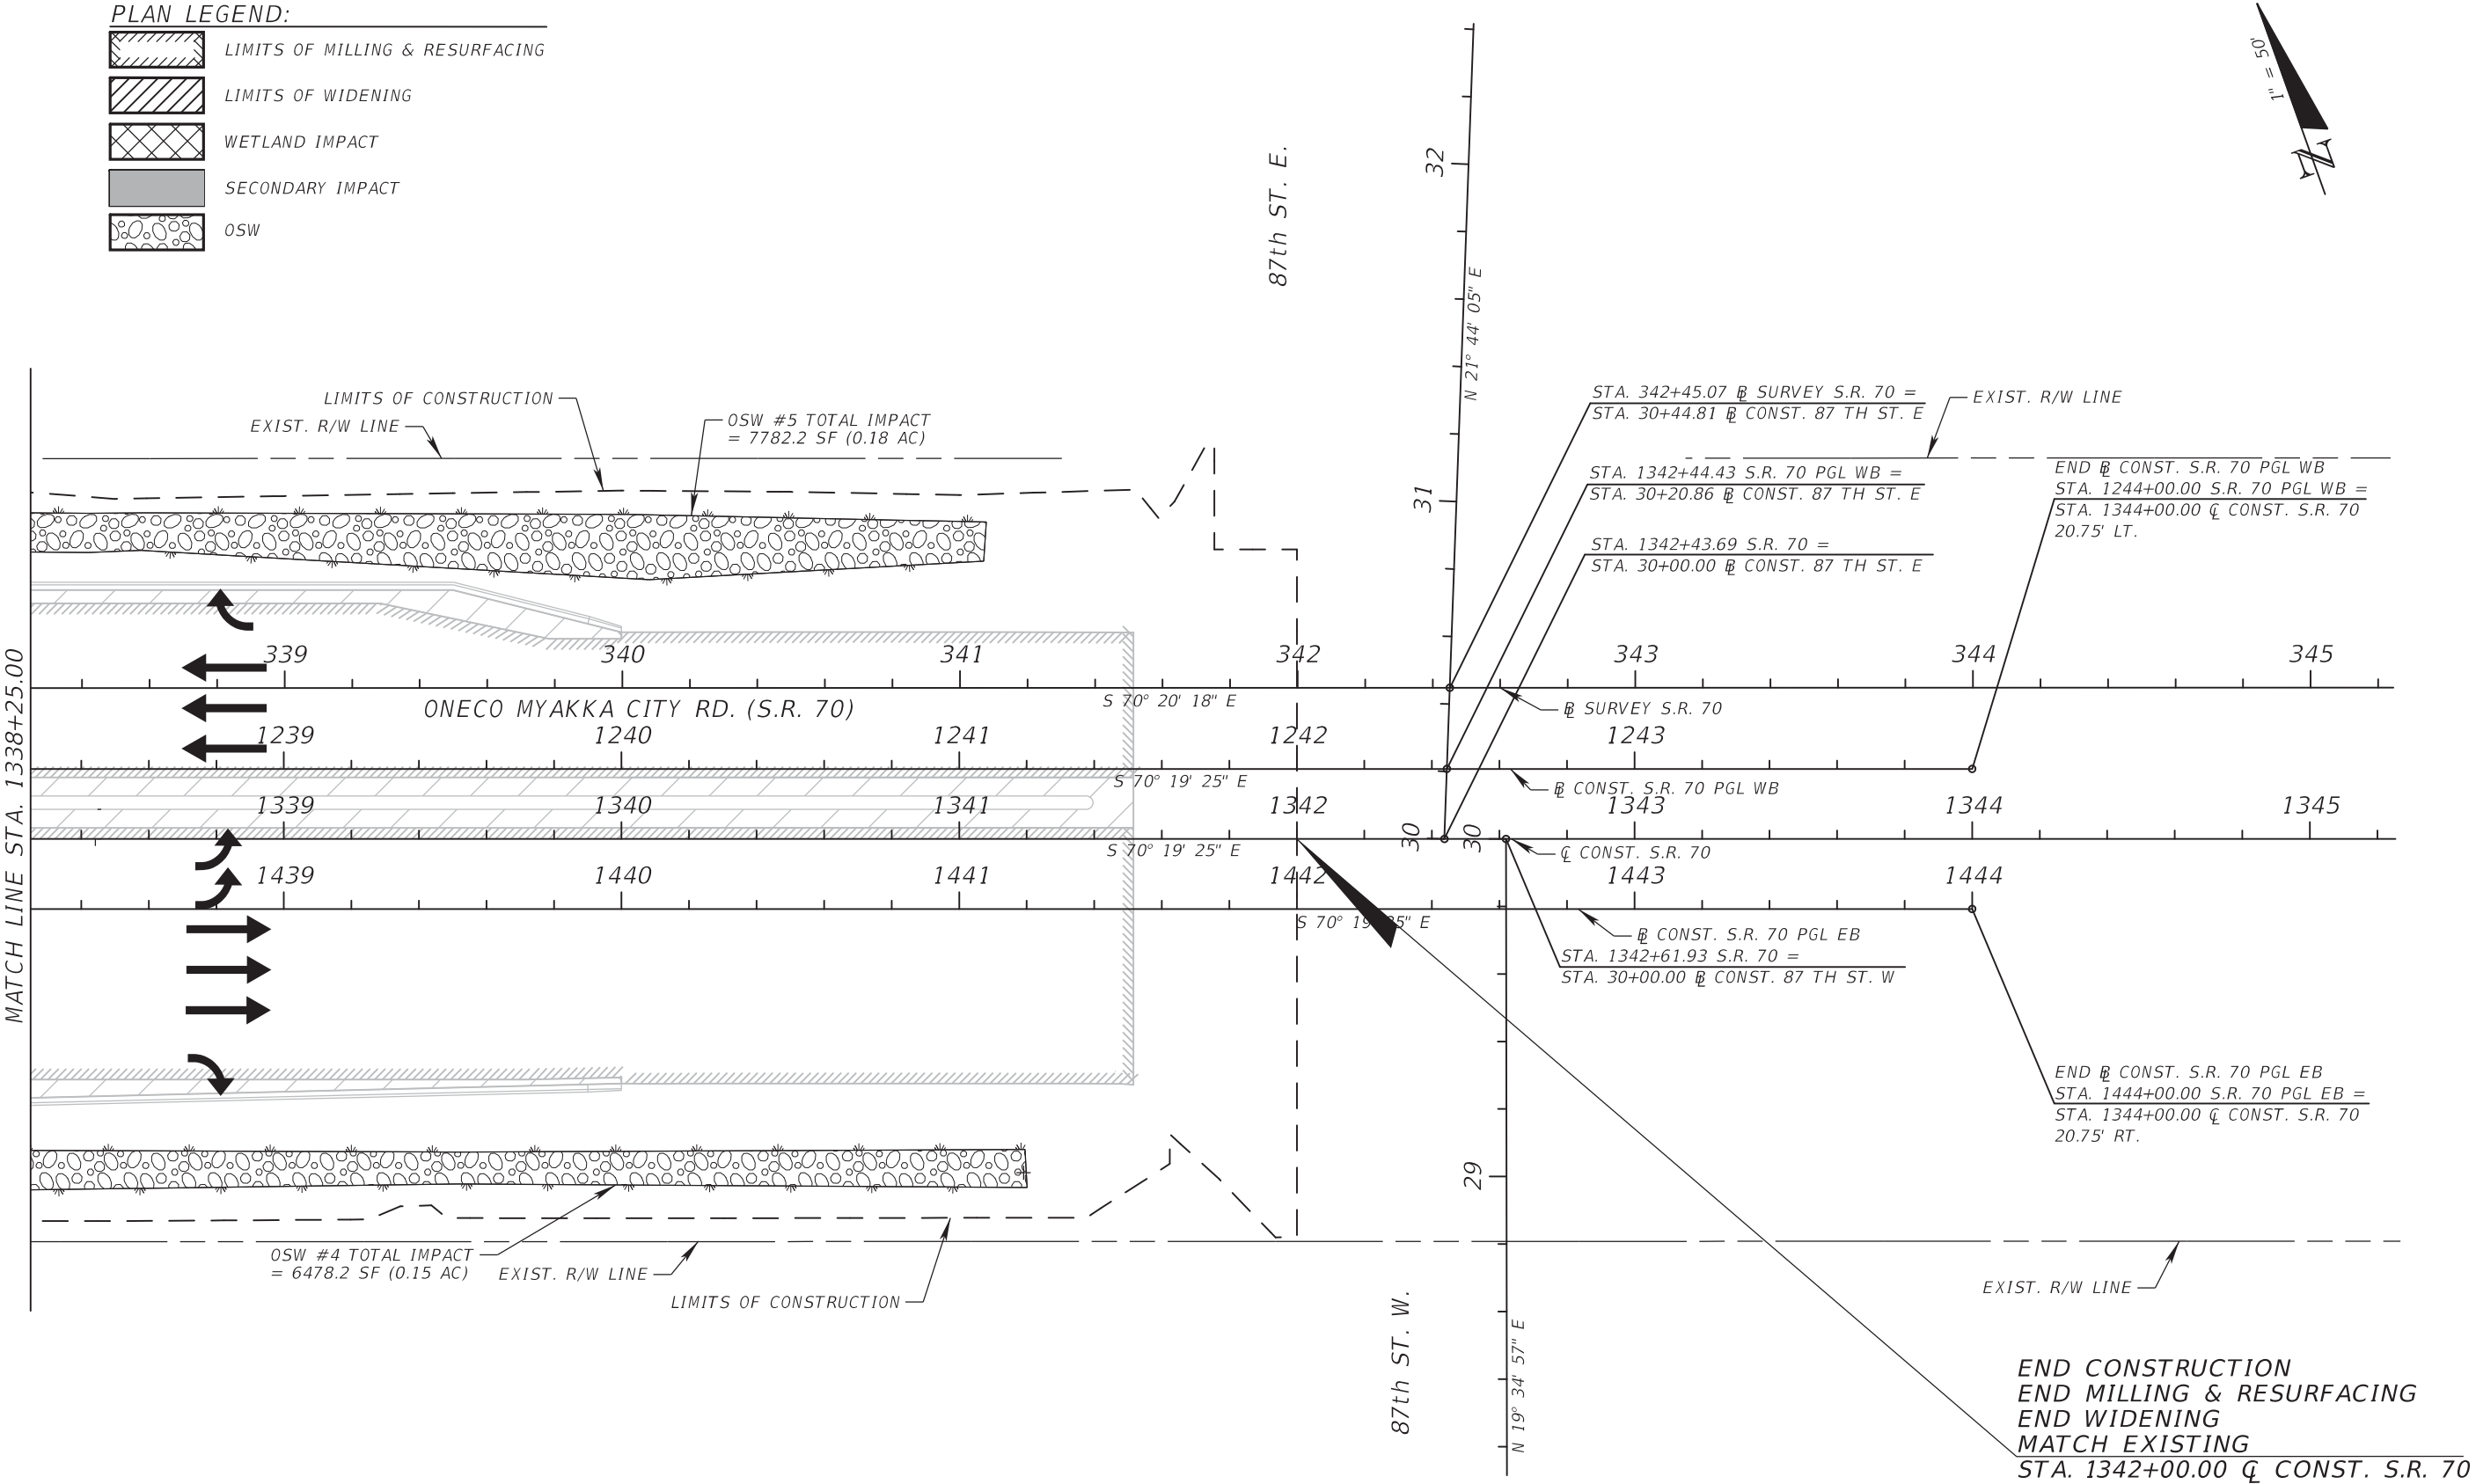

REVISIONS				ATKINS NORTH AMERICA, INC. 4030 WEST BOY SCOUT BLVD., STE. 700 TAMPA, FLORIDA 33607 (813) 282-7275 FBPE CERTIFICATE OF AUTHORIZATION NO. 24 Steven Dean McWilliams, P.E. #54836	STATE OF FLORIDA DEPARTMENT OF TRANSPORTATION			WETLAND IMPACT (24) S.R. 70	SHEET NO. 26
DATE	DESCRIPTION	DATE	DESCRIPTION		ROAD NO.	COUNTY	FINANCIAL PROJECT ID		
					93	MANATEE	201032-2-52-01		



NOTICE: THE OFFICIAL RECORD OF THIS SHEET IS THE ELECTRONIC FILE DIGITALLY SIGNED AND SEALED UNDER RULE 61G15-23.004, F.A.C.

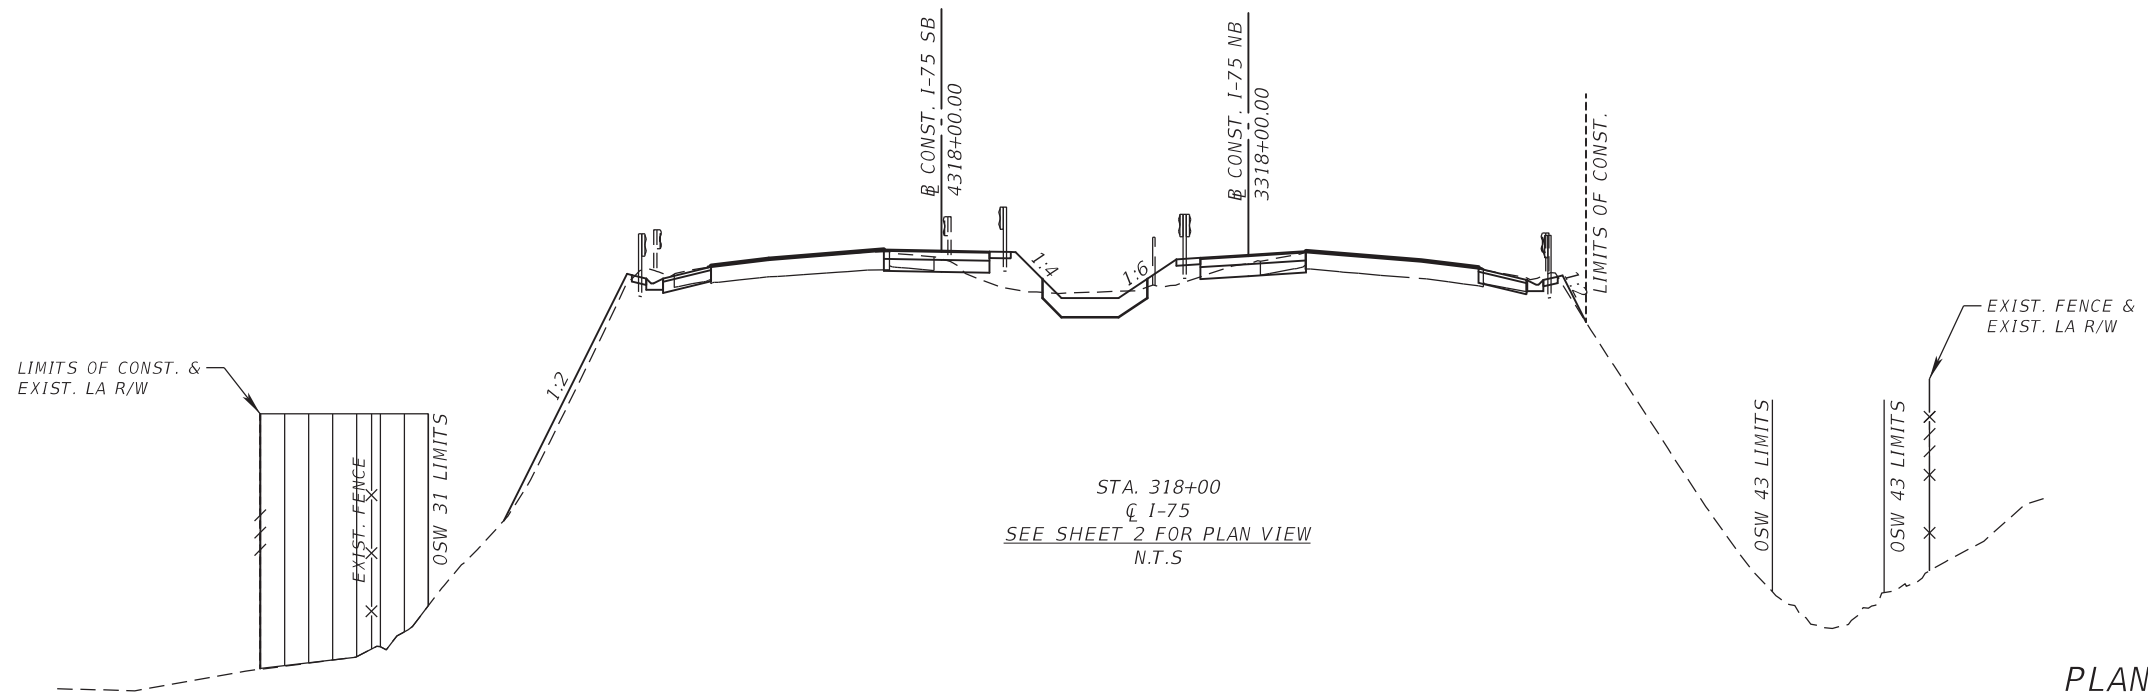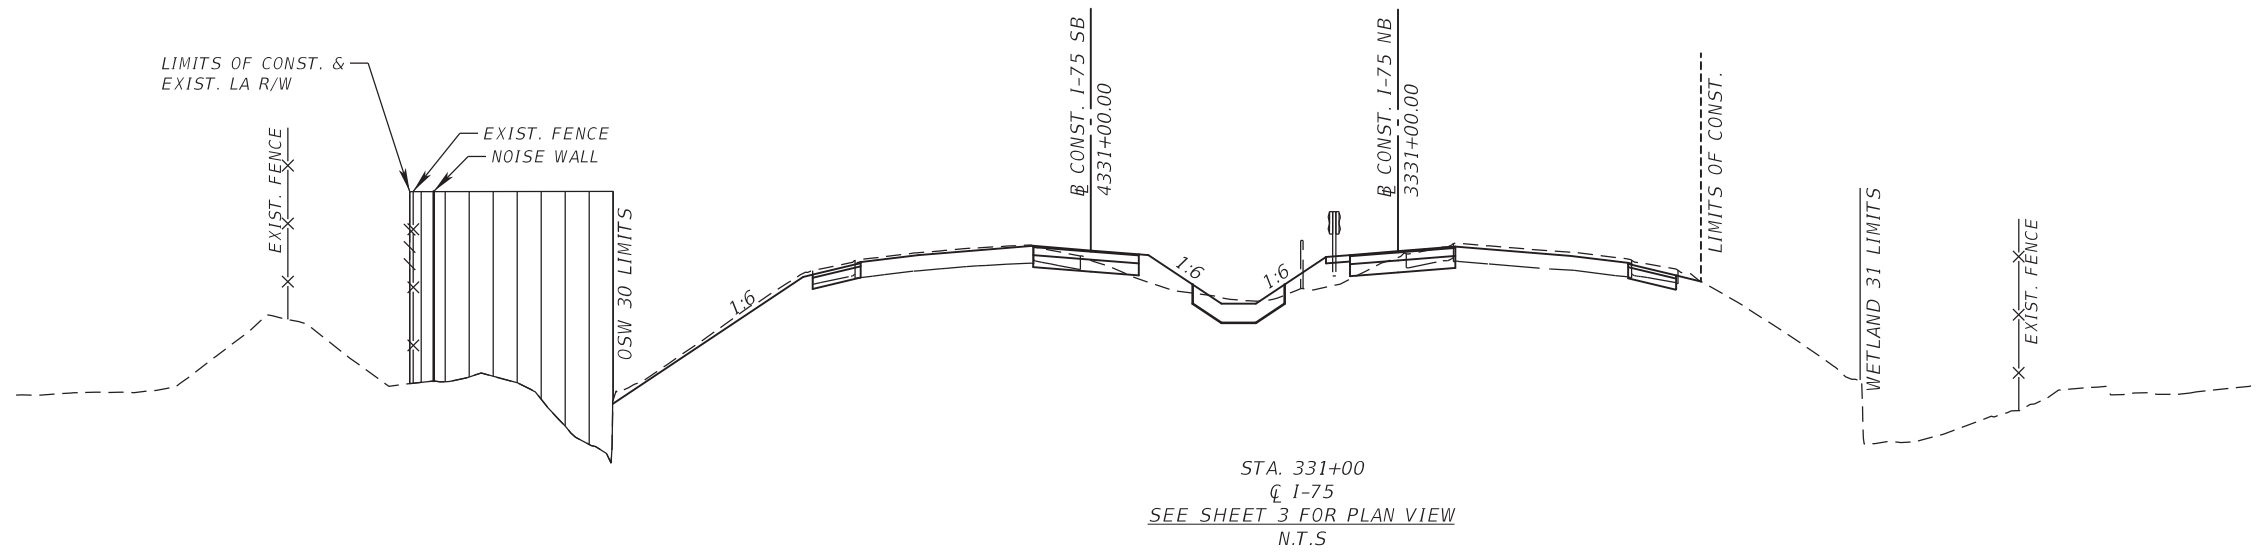

PLAN LEGEND:

	CUT
	FILL
	WORK ZONE

REVISIONS				ATKINS NORTH AMERICA, INC. 4030 WEST BOY SCOUT BLVD., STE. 700 TAMPA, FLORIDA 33607 (813) 282-7275 FBPE CERTIFICATE OF AUTHORIZATION NO. 24 Kayleen Flock Mueller, P.E. #52631	STATE OF FLORIDA DEPARTMENT OF TRANSPORTATION			WETLAND IMPACTS CROSS SECTION (1)	SHEET NO.
DATE	DESCRIPTION	DATE	DESCRIPTION		ROAD NO.	COUNTY	FINANCIAL PROJECT ID		27
					S.R. 93	MANATEE	201032-2-52-01		

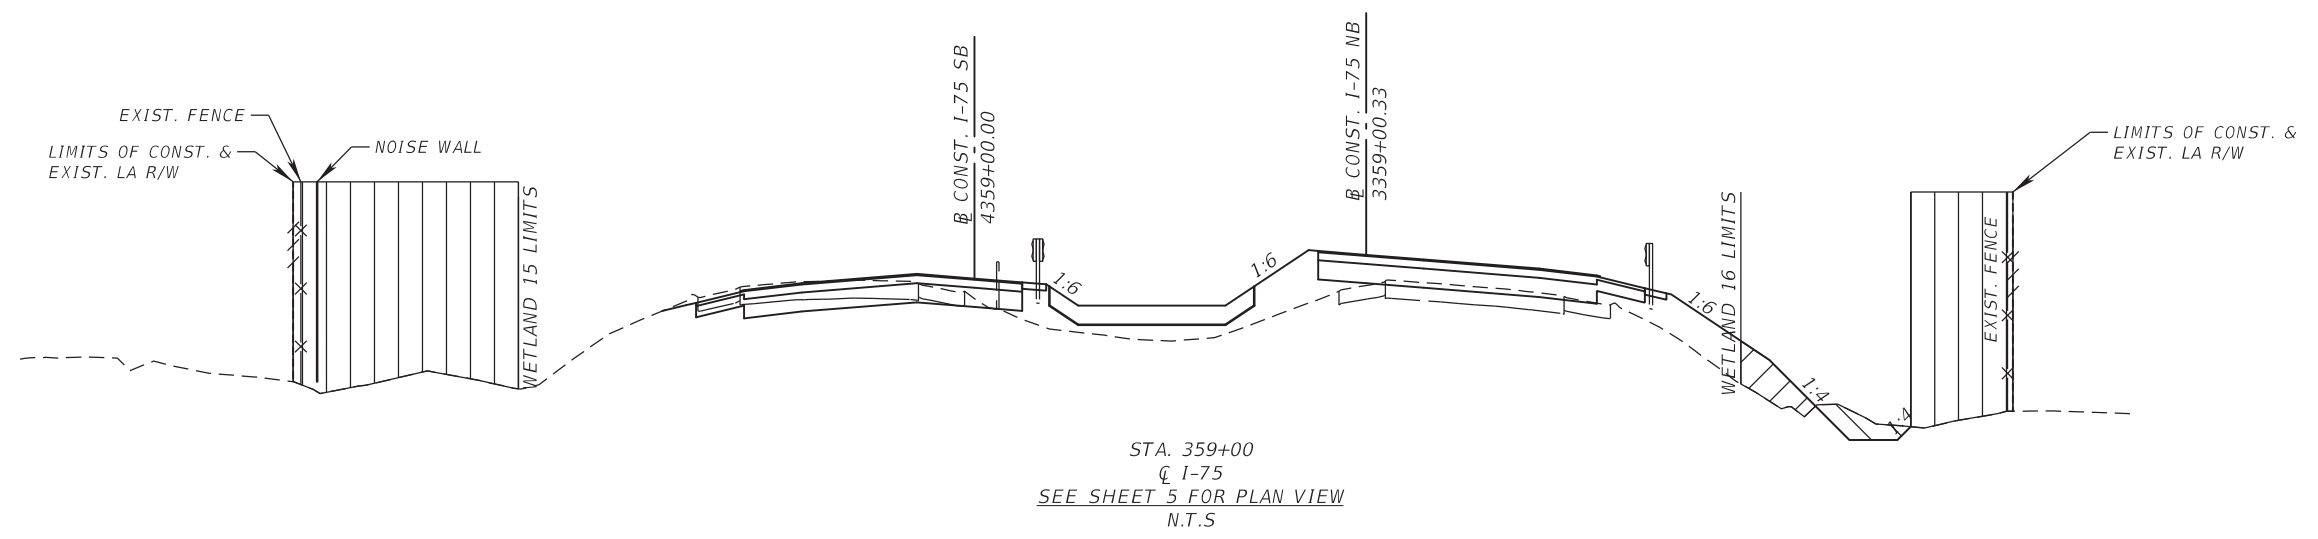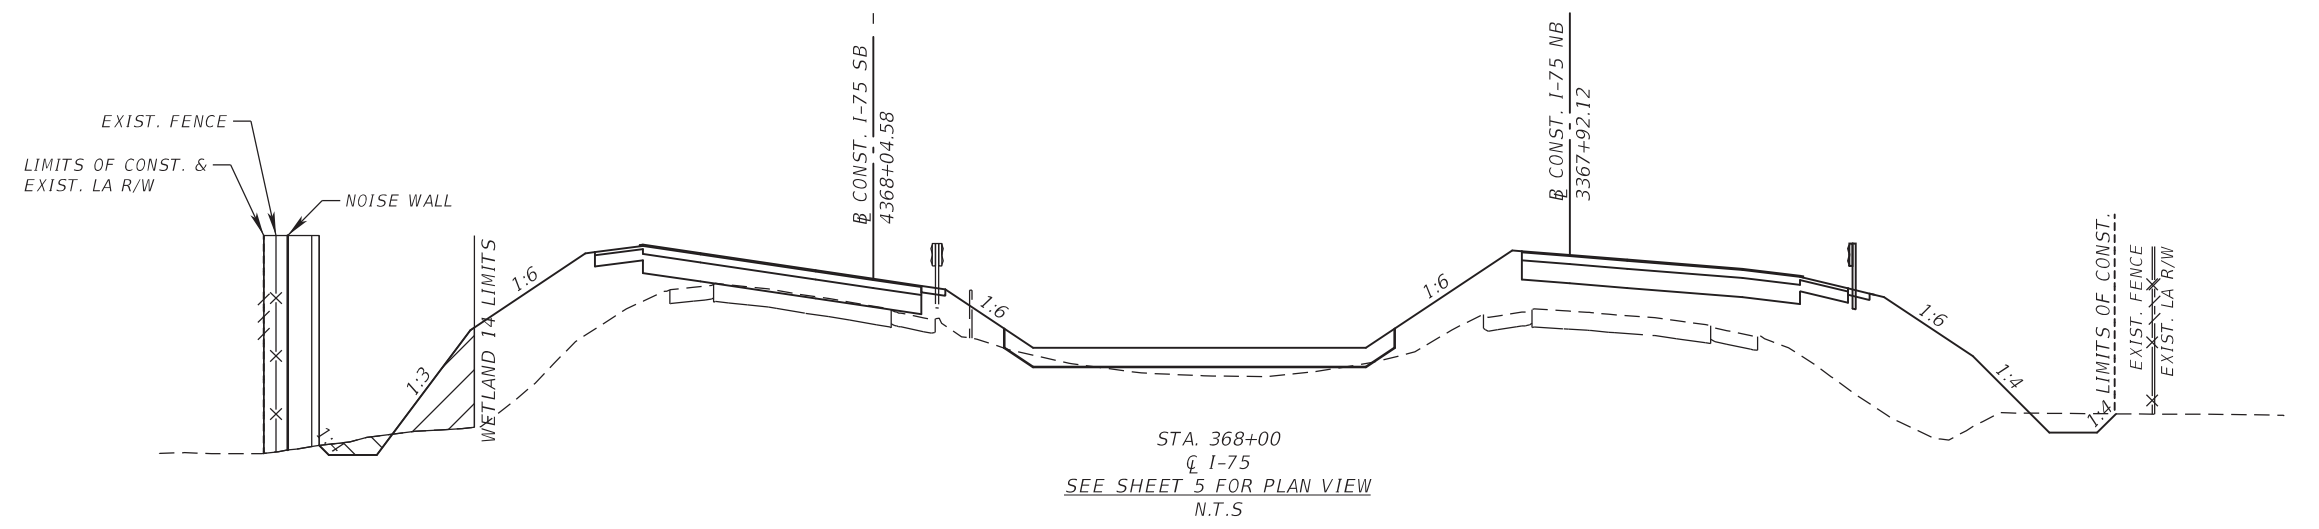


PLAN LEGEND:

	CUT
	FILL
	WORK ZONE

REVISIONS				ATKINS NORTH AMERICA, INC. 4030 WEST BOY SCOUT BLVD., STE. 700 TAMPA, FLORIDA 33607 (813) 282-7275 FBPE CERTIFICATE OF AUTHORIZATION NO. 24 Kayleen Flock Mueller, P.E. #52631	STATE OF FLORIDA DEPARTMENT OF TRANSPORTATION			WETLAND IMPACTS CROSS SECTION (2)	SHEET NO.
DATE	DESCRIPTION	DATE	DESCRIPTION						
					ROAD NO.	COUNTY	FINANCIAL PROJECT ID		28
					S.R. 93	MANATEE	201032-2-52-01		


NOTICE: THE OFFICIAL RECORD OF THIS SHEET IS THE ELECTRONIC FILE SIGNED AND SEALED UNDER RULE 61G15, F.A.C.

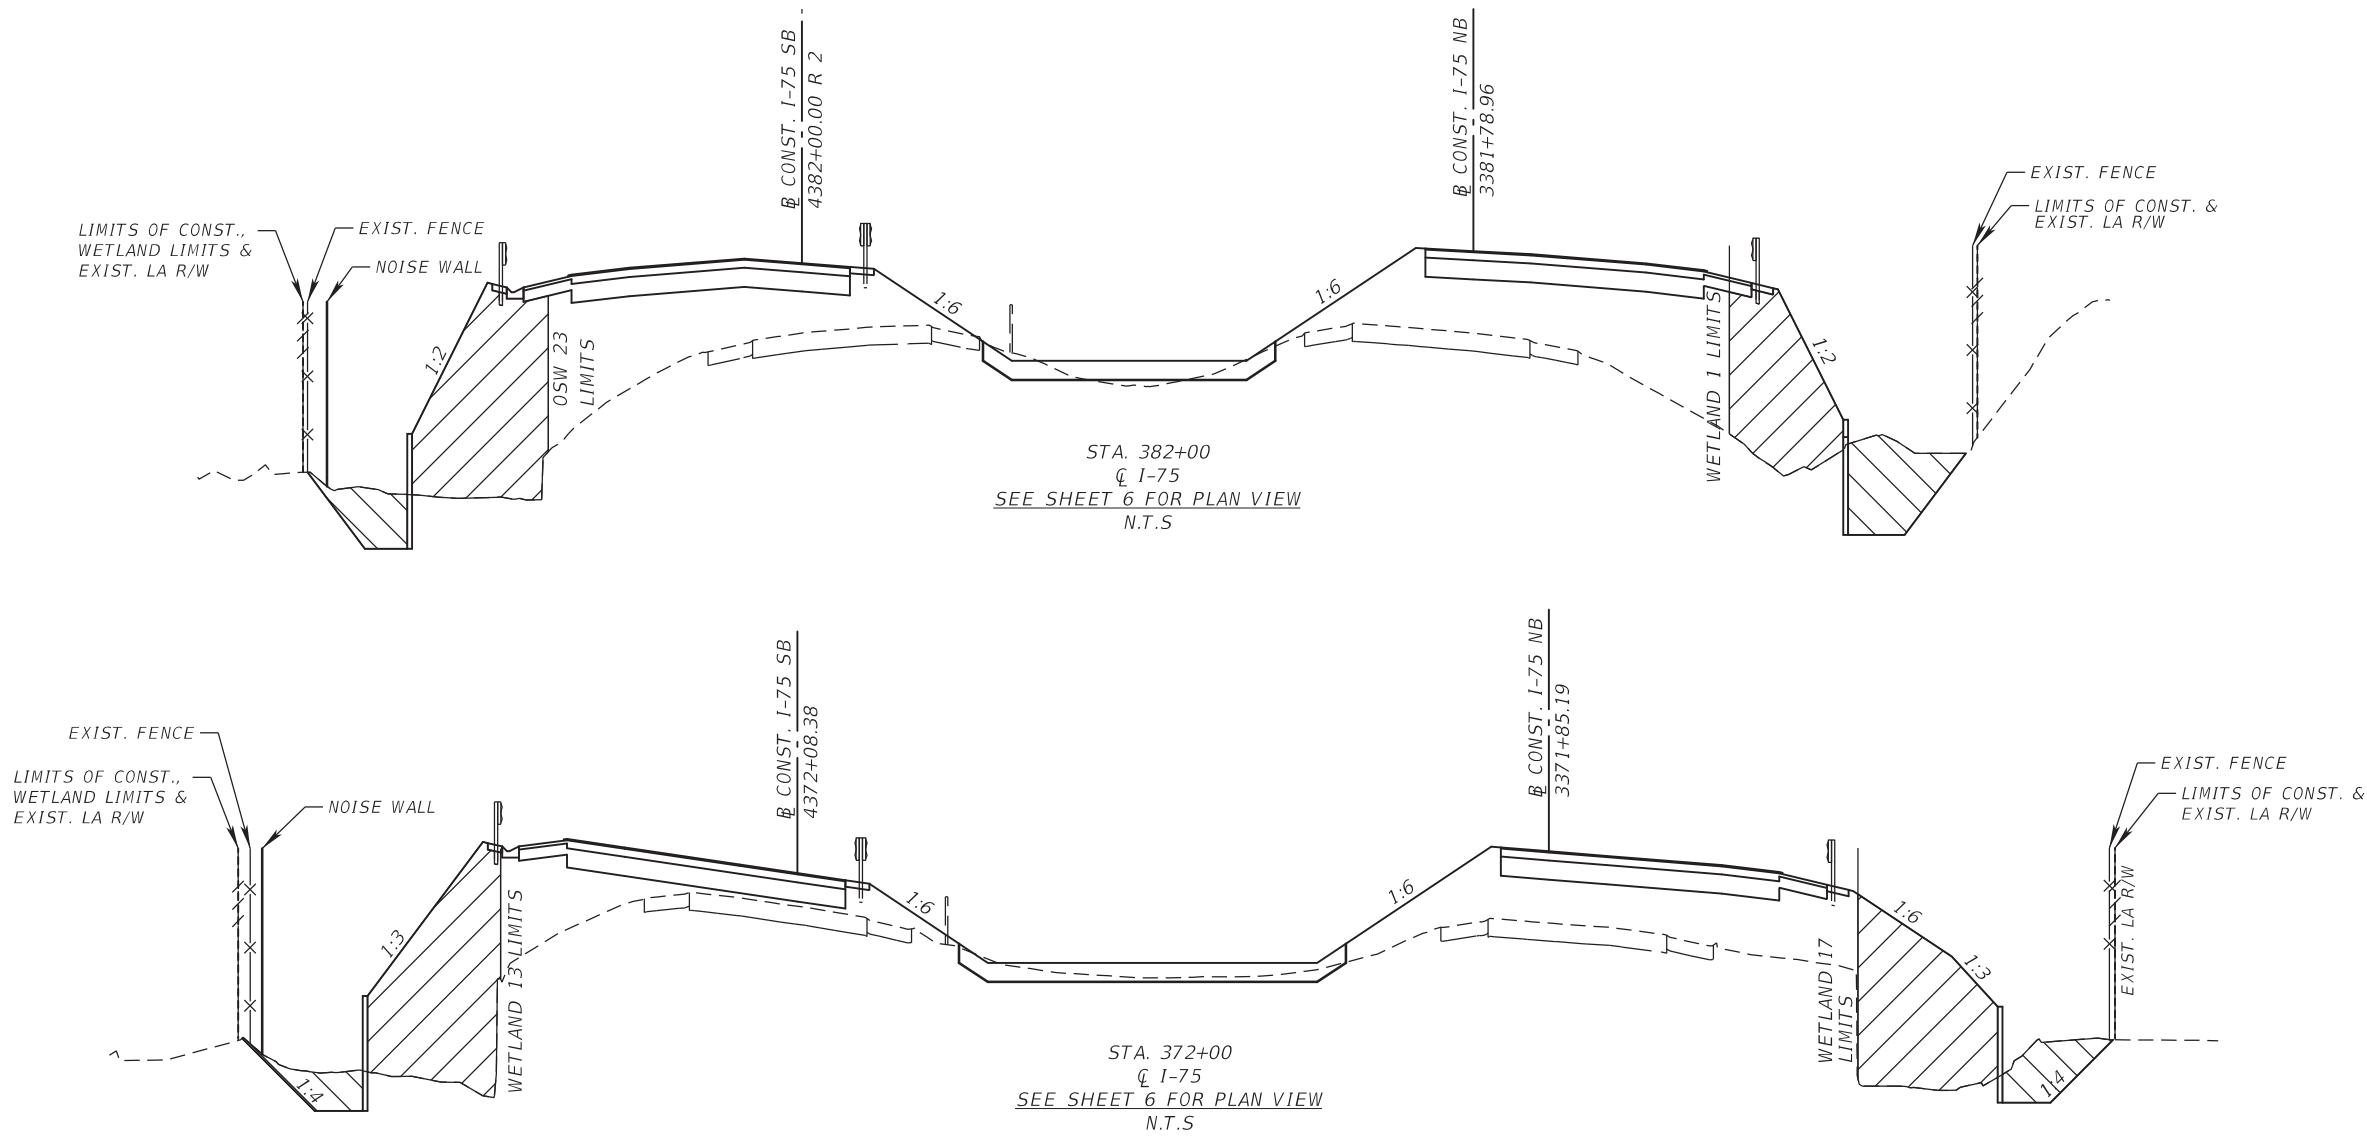

PLAN LEGEND:

	CUT
	FILL
	WORK ZONE

REVISIONS				ATKINS NORTH AMERICA, INC. 4030 WEST BOY SCOUT BLVD., STE. 700 TAMPA, FLORIDA 33607 (813) 282-7275 FBPE CERTIFICATE OF AUTHORIZATION NO. 24 Kayleen Flock Mueller, P.E. #52631	STATE OF FLORIDA DEPARTMENT OF TRANSPORTATION			WETLAND IMPACTS CROSS SECTION (3)	SHEET NO.
DATE	DESCRIPTION	DATE	DESCRIPTION						
					ROAD NO.	COUNTY	FINANCIAL PROJECT ID		29
					S.R. 93	MANATEE	201032-2-52-01		

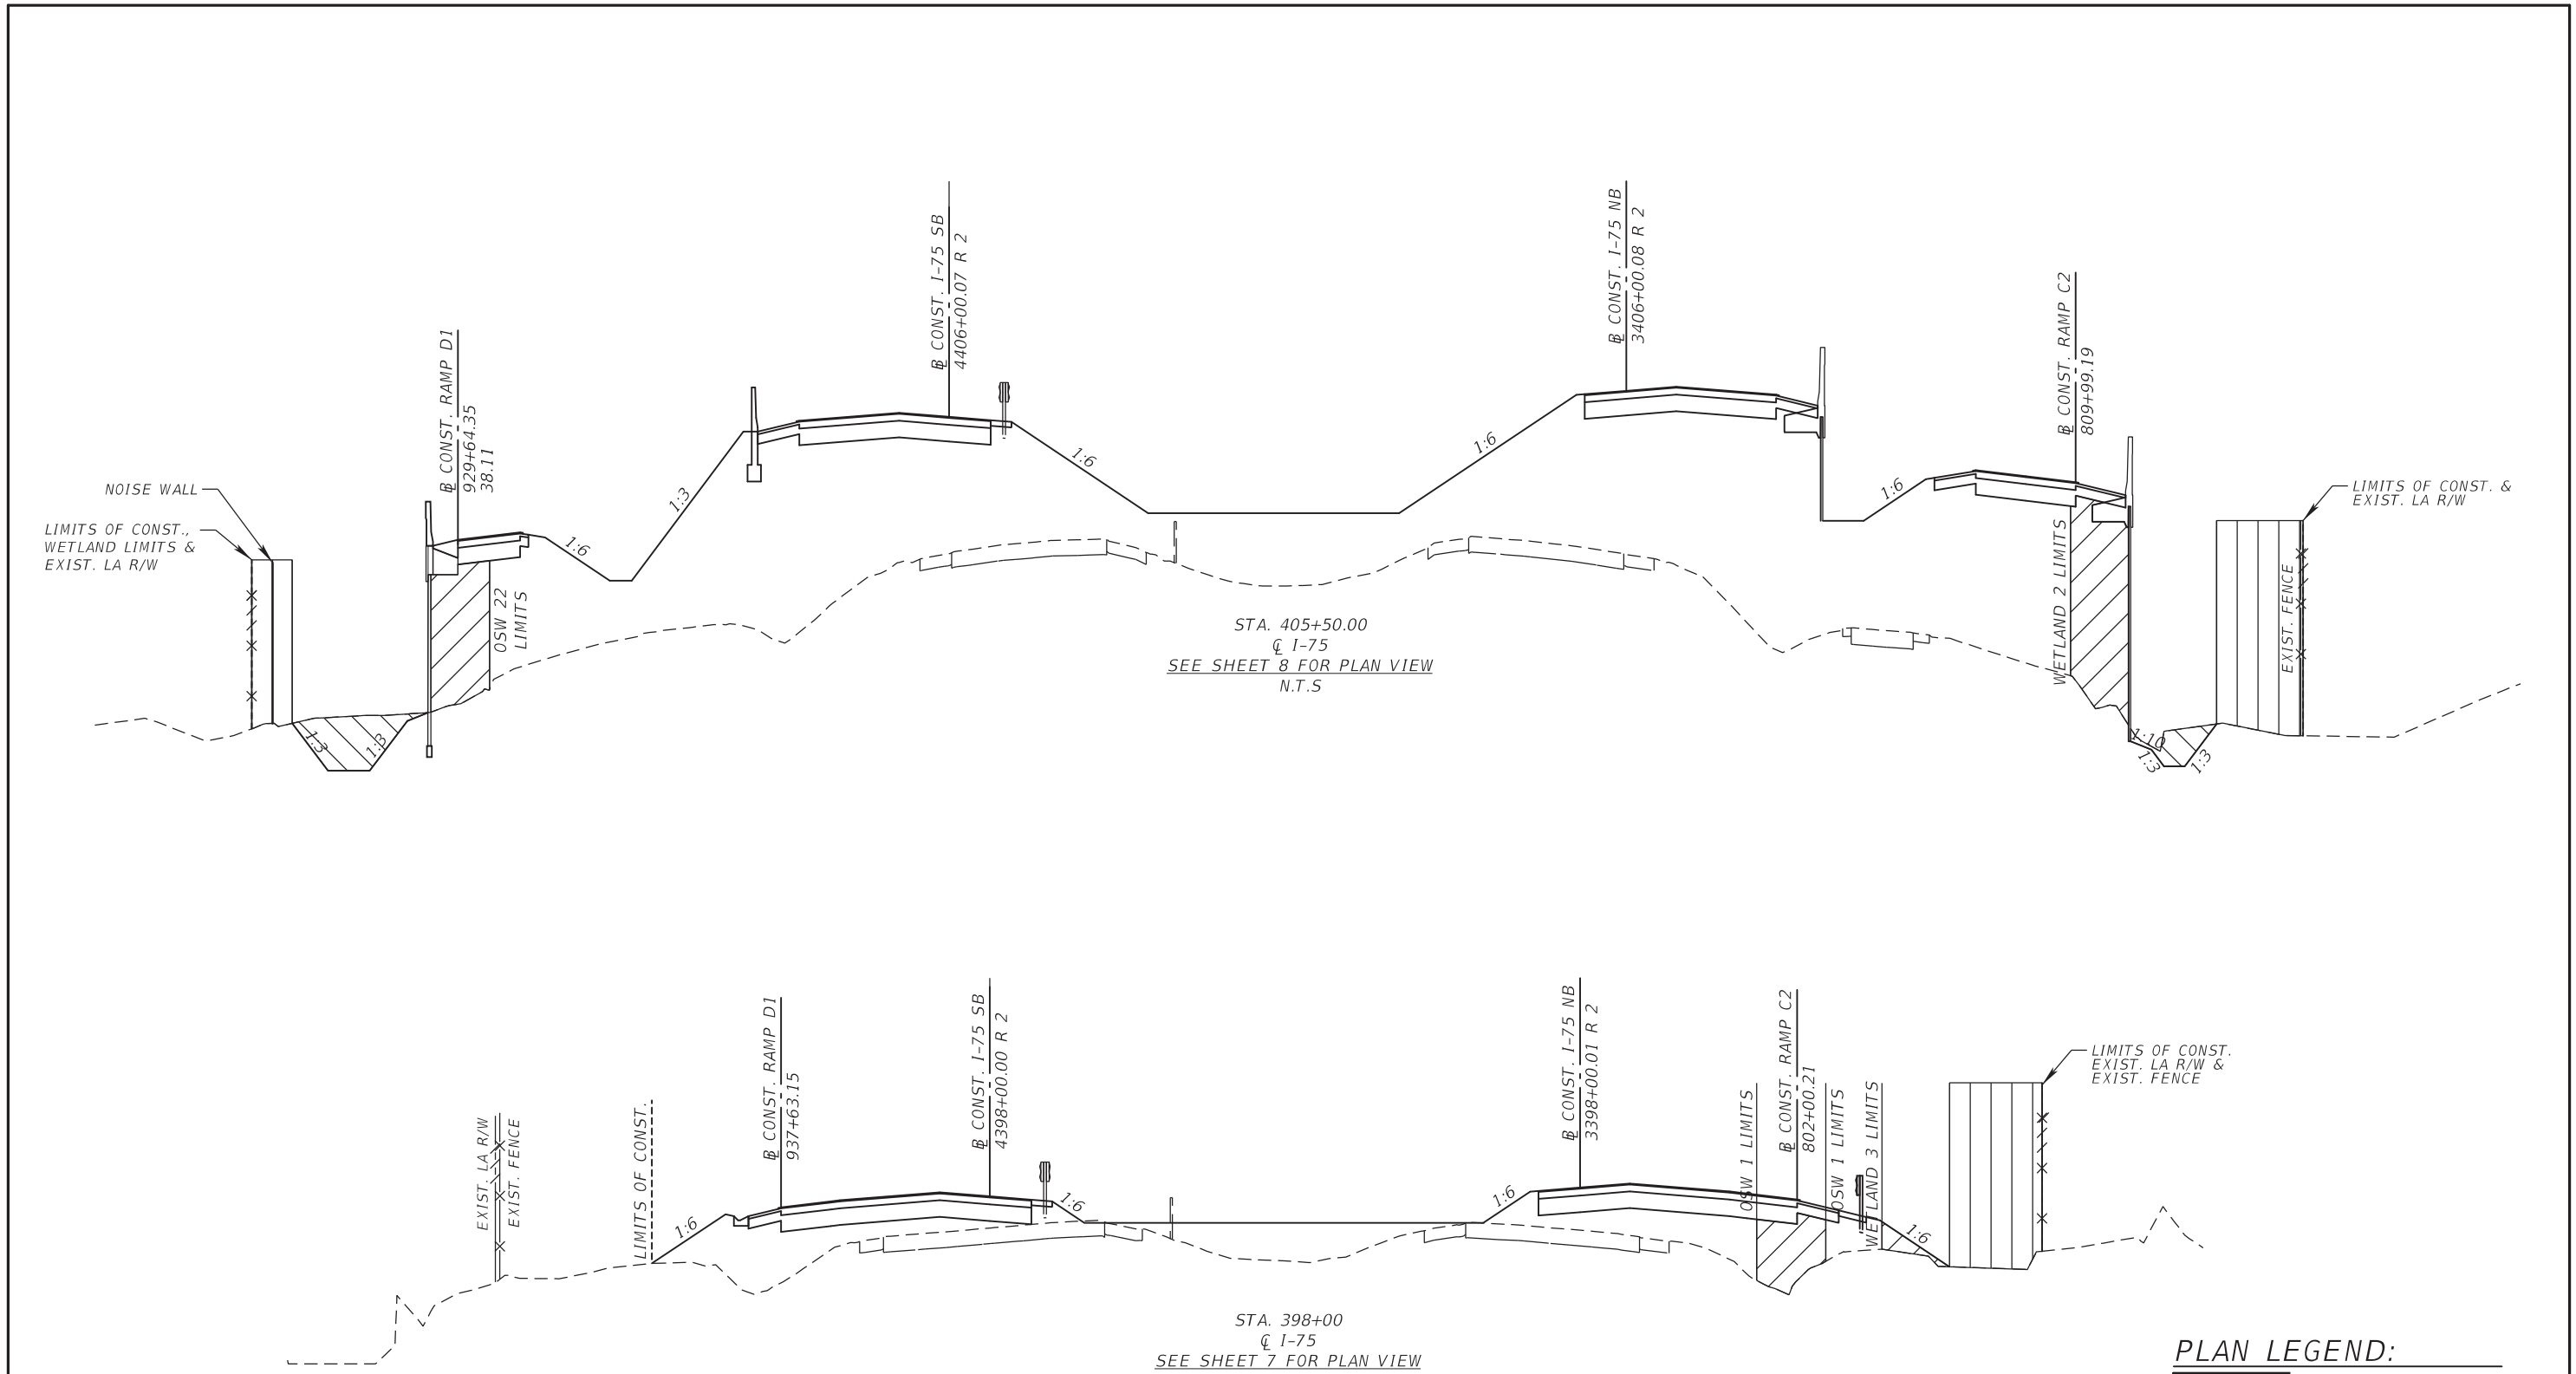

PLAN LEGEND:

CUT

FILL


WORK ZONE

STA. 405+50.00
CL 1-75
SEE SHEET 8 FOR PLAN VIEW
N.T.S

STA. 398+00
CL 1-75
SEE SHEET 7 FOR PLAN VIEW
N.T.S

REVISIONS				ATKINS NORTH AMERICA, INC. 4030 WEST BOY SCOUT BLVD., STE. 700 TAMPA, FLORIDA 33607 (813) 282-7275 FBPE CERTIFICATE OF AUTHORIZATION NO. 24 Kayleen Flock Mueller, P.E. #52631	STATE OF FLORIDA DEPARTMENT OF TRANSPORTATION			WETLAND IMPACTS CROSS SECTION (4)		SHEET NO.
DATE	DESCRIPTION	DATE	DESCRIPTION		ROAD NO.	COUNTY	FINANCIAL PROJECT ID			30
					S.R. 93	MANATEE	201032-2-52-01			

NOTICE: THE OFFICIAL RECORD OF THIS SHEET IS THE ELECTRONIC FILE SIGNED AND SEALED UNDER RULE 61G15, F.A.C.

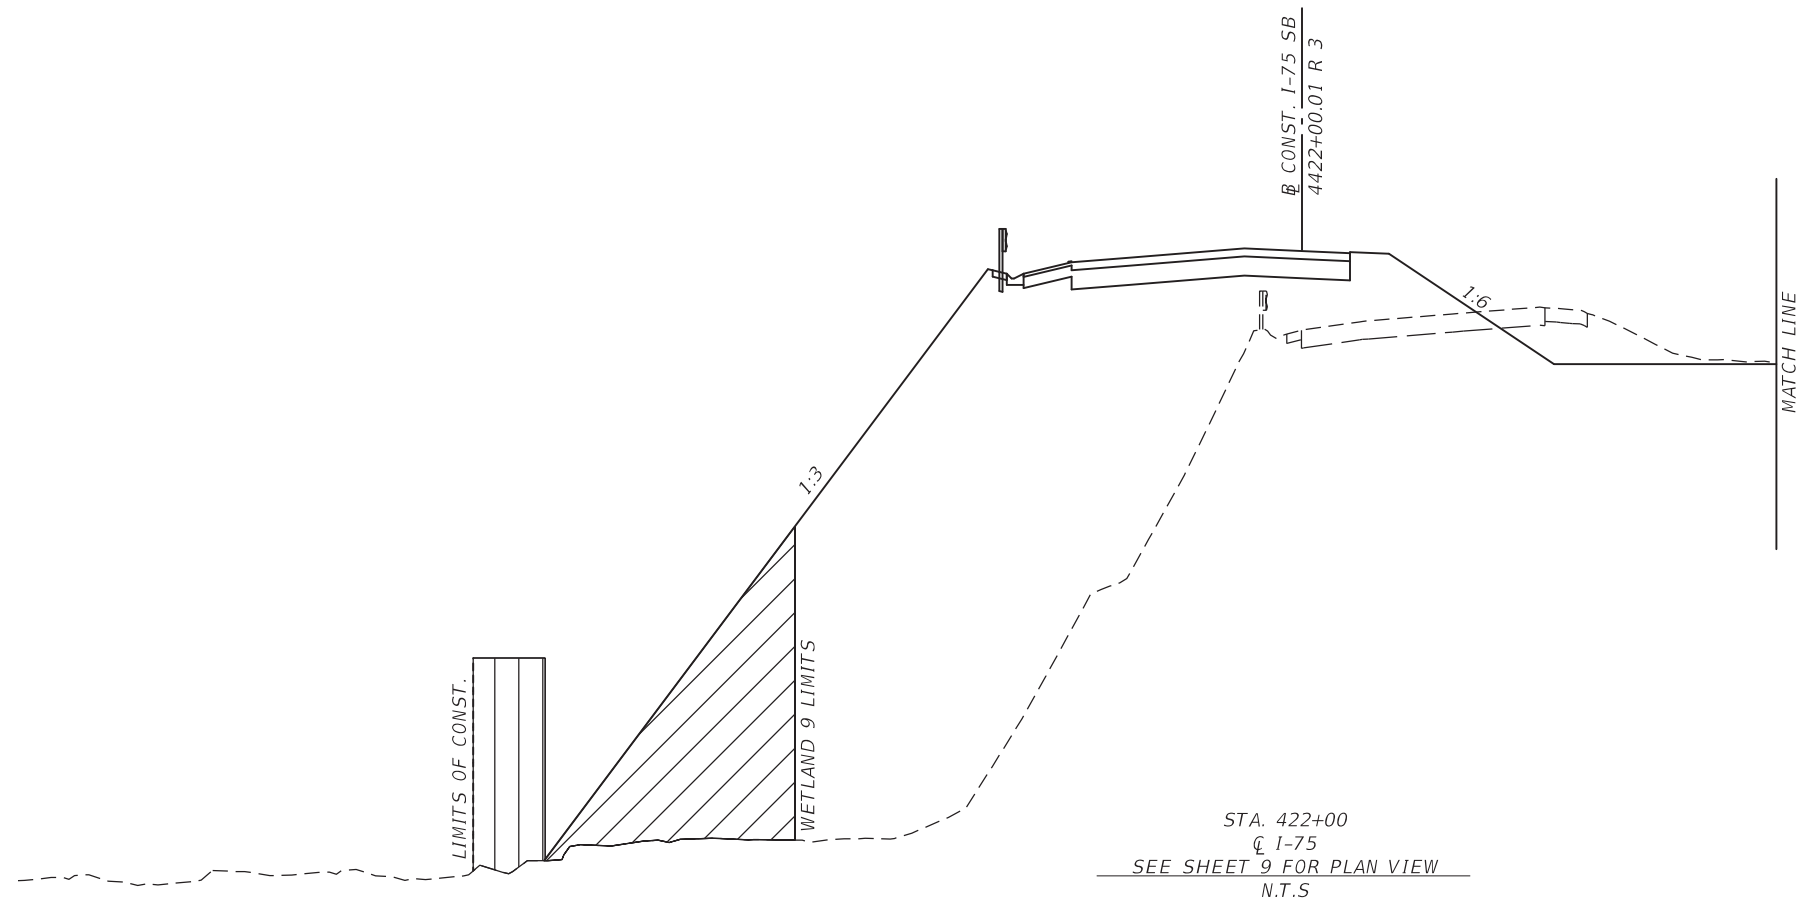

STA. 422+00
C 1-75
SEE SHEET 9 FOR PLAN VIEW
N.T.S


PLAN LEGEND:

CUT

FILL

WORK ZONE


REVISIONS				ATKINS NORTH AMERICA, INC. 4030 WEST BOY SCOUT BLVD., STE. 700 TAMPA, FLORIDA 33607 (813) 282-7275 FBPE CERTIFICATE OF AUTHORIZATION NO. 24 Kayleen Flock Mueller, P.E. #52631	STATE OF FLORIDA DEPARTMENT OF TRANSPORTATION			WETLAND IMPACTS CROSS SECTION (5)	SHEET NO.
DATE	DESCRIPTION	DATE	DESCRIPTION		ROAD NO.	COUNTY	FINANCIAL PROJECT ID		31
					S.R. 93	MANATEE	201032-2-52-01		

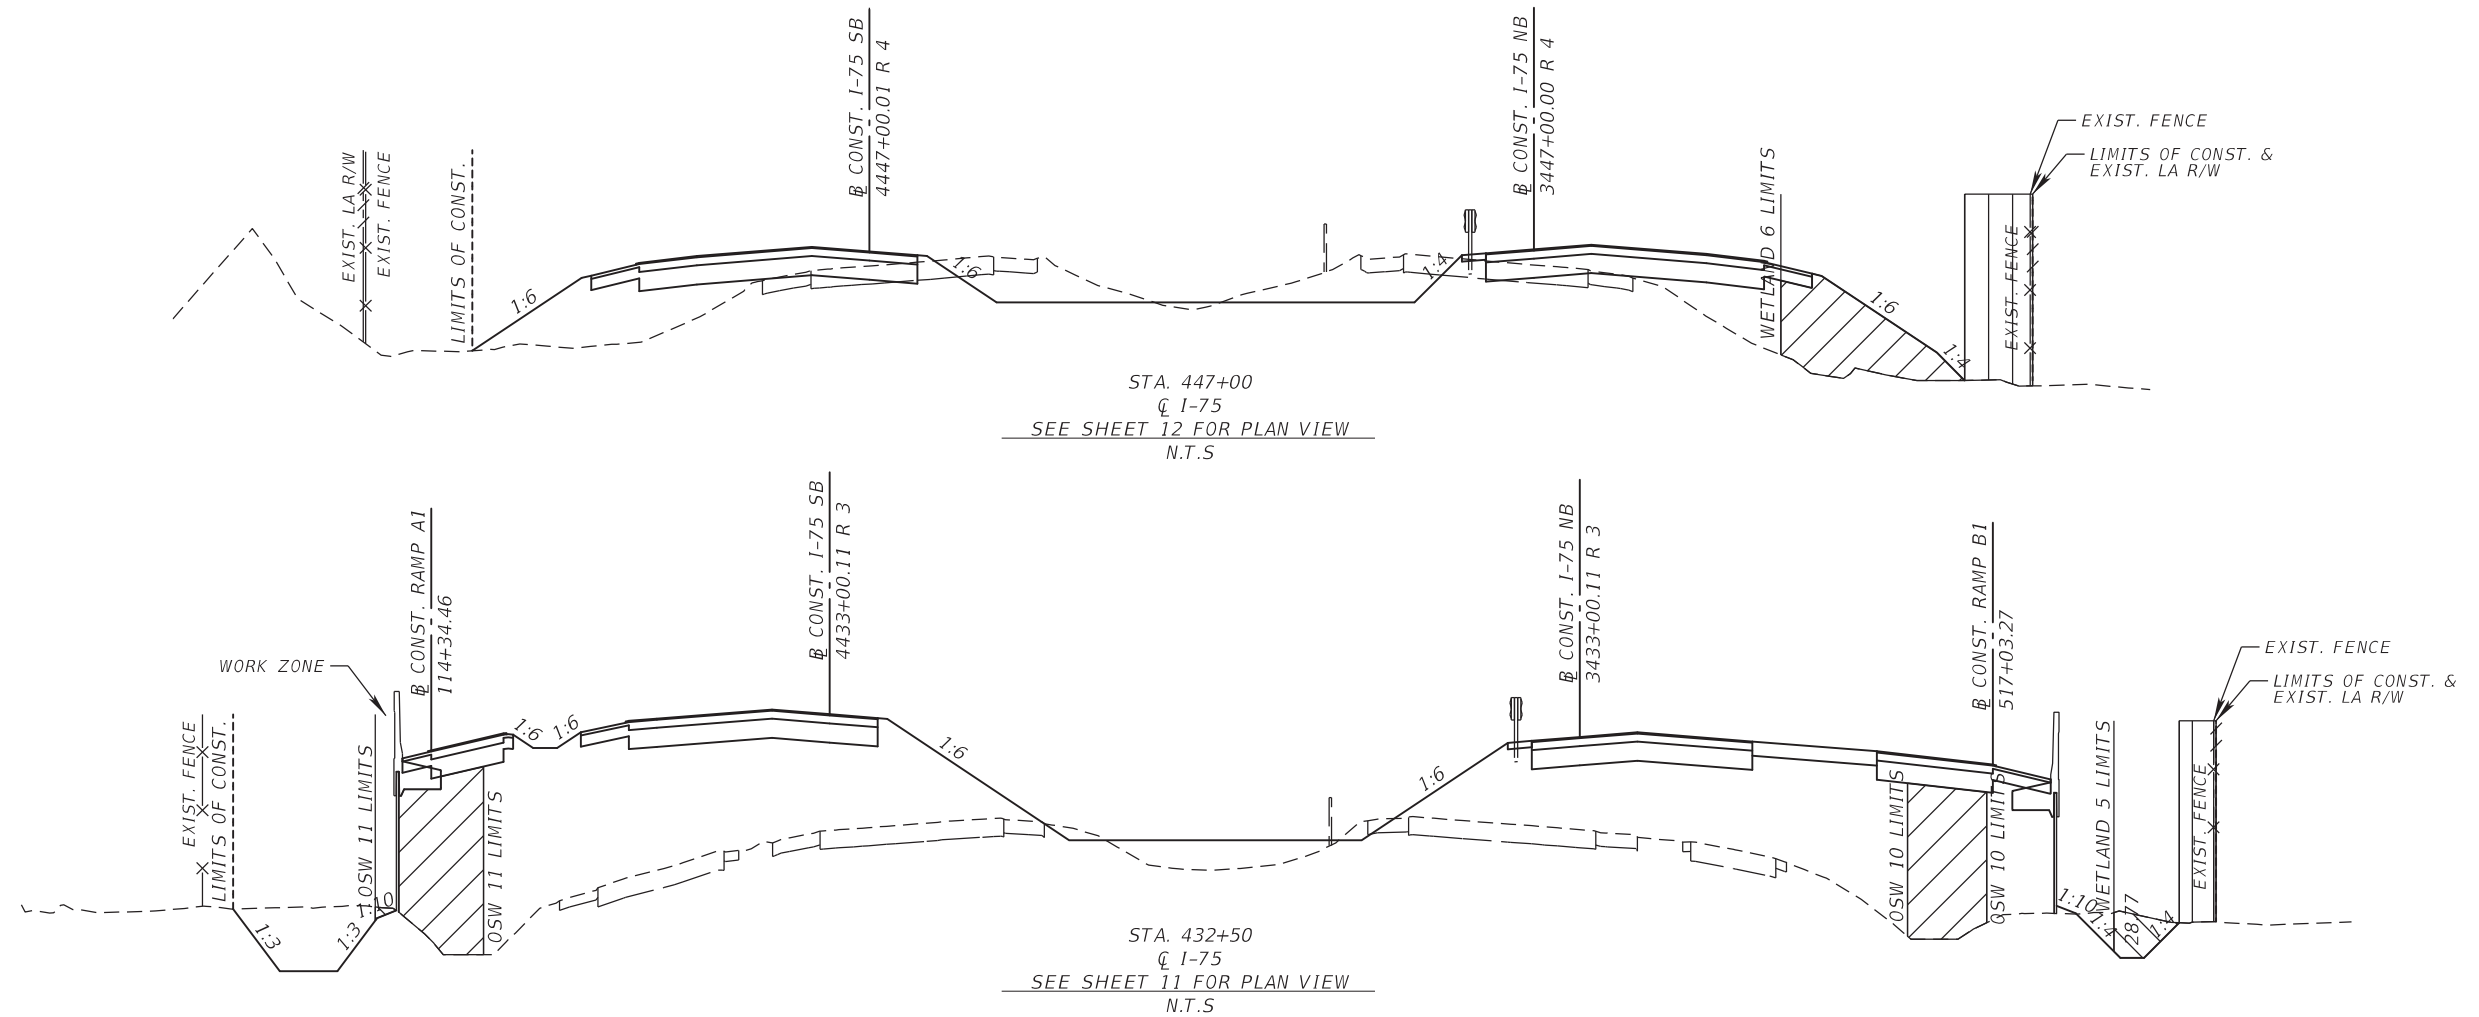

PLAN LEGEND:

	CUT
	FILL
	WORK ZONE



REVISIONS				ATKINS NORTH AMERICA, INC. 4030 WEST BOY SCOUT BLVD., STE. 700 TAMPA, FLORIDA 33607 (813) 282-7275 FBPE CERTIFICATE OF AUTHORIZATION NO. 24 Kayleen Flock Mueller, P.E. #52631	STATE OF FLORIDA DEPARTMENT OF TRANSPORTATION			WETLAND IMPACTS CROSS SECTION (6)		SHEET NO.
DATE	DESCRIPTION	DATE	DESCRIPTION		ROAD NO.	COUNTY	FINANCIAL PROJECT ID			32
					S.R. 93	MANATEE	201032-2-52-01			

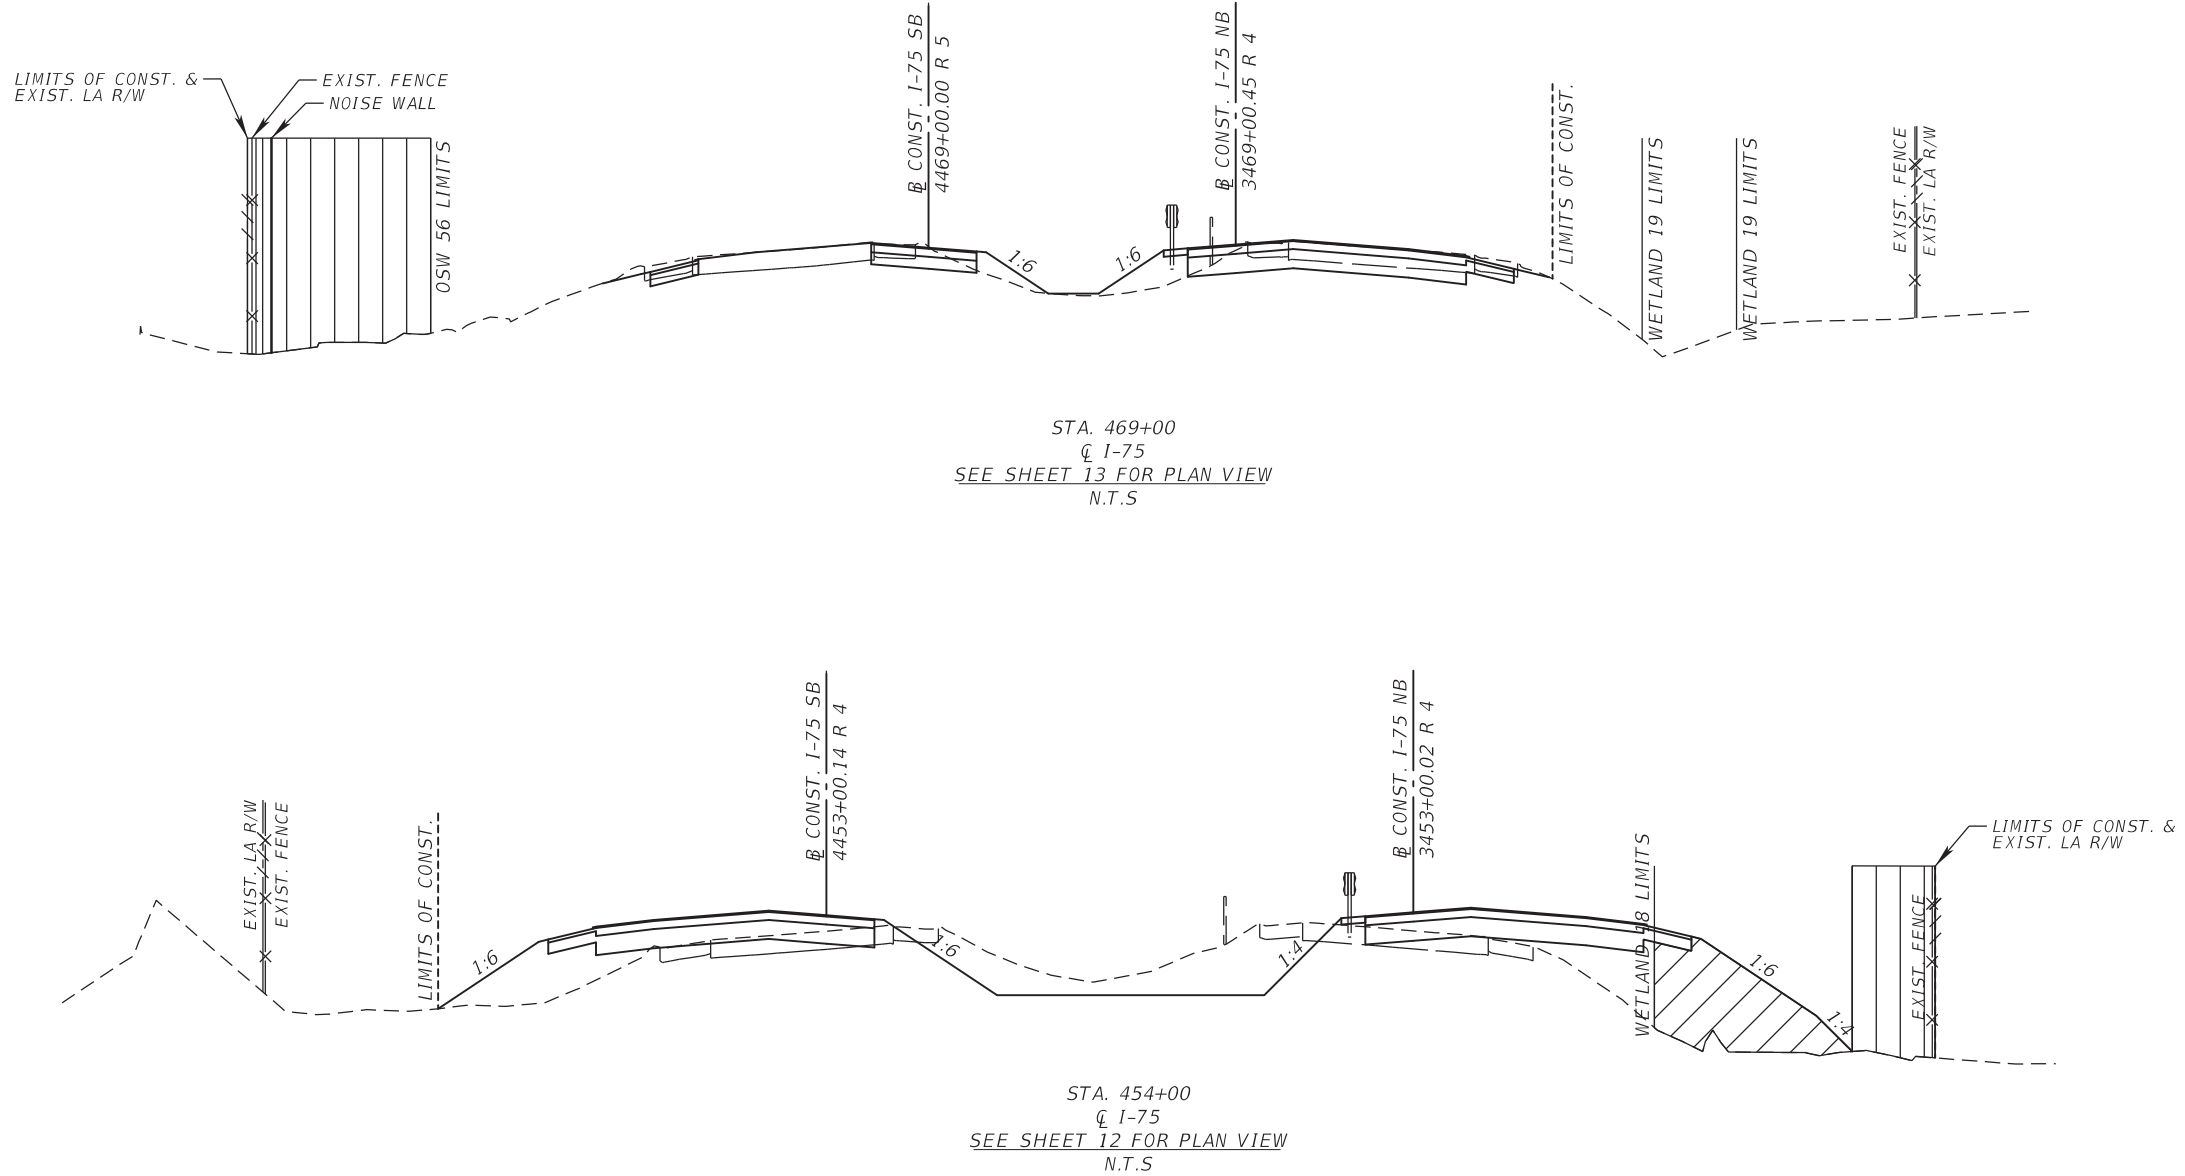

PLAN LEGEND:

	CUT
	FILL
	WORK ZONE

REVISIONS				ATKINS NORTH AMERICA, INC. 4030 WEST BOY SCOUT BLVD., STE. 700 TAMPA, FLORIDA 33607 (813) 282-7275 FBPE CERTIFICATE OF AUTHORIZATION NO. 24 Kayleen Flock Mueller, P.E. #52631	STATE OF FLORIDA DEPARTMENT OF TRANSPORTATION			WETLAND IMPACTS CROSS SECTION (7)	SHEET NO.
DATE	DESCRIPTION	DATE	DESCRIPTION		ROAD NO.	COUNTY	FINANCIAL PROJECT ID		33
					S.R. 93	MANATEE	201032-2-52-01		

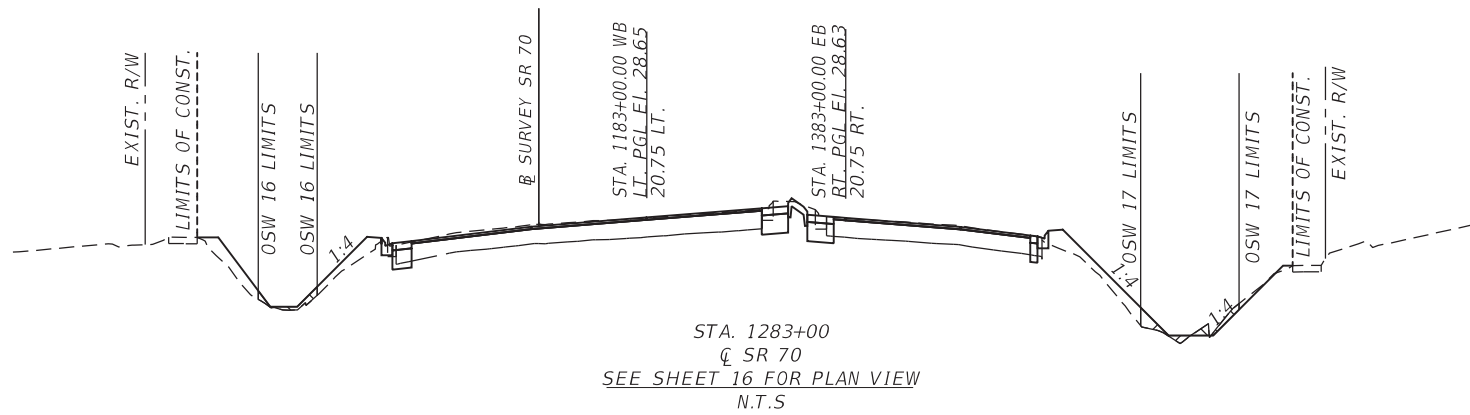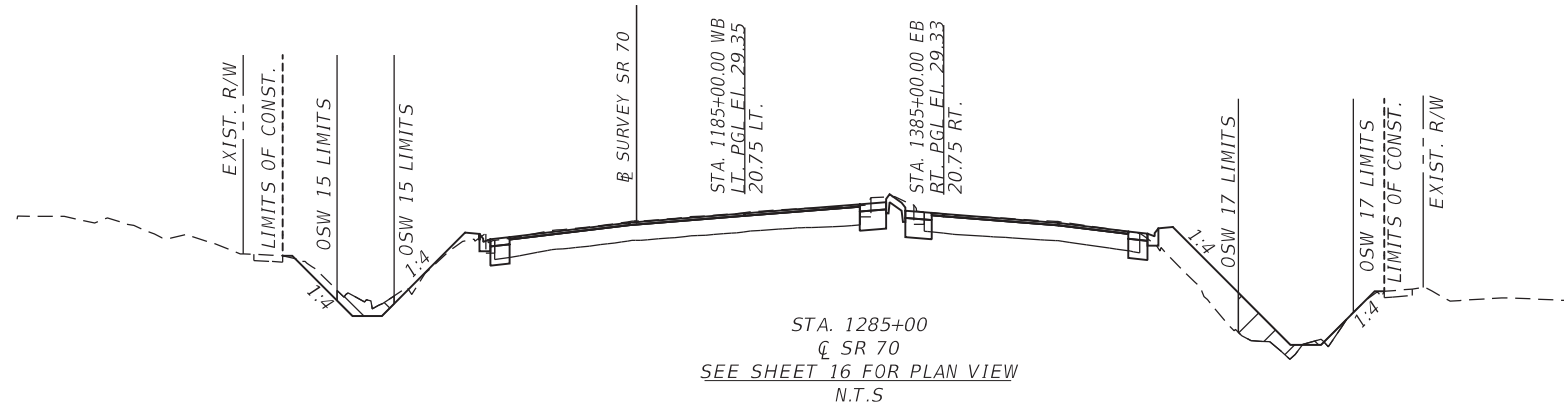




PLAN LEGEND:

CUT

FILL

WORK ZONE


REVISIONS				ATKINS NORTH AMERICA, INC. 4030 WEST BOY SCOUT BLVD., STE. 700 TAMPA, FLORIDA 33607 (813) 282-7275 FBPE CERTIFICATE OF AUTHORIZATION NO. 24 Kayleen Flock Mueller, P.E. #52631	STATE OF FLORIDA DEPARTMENT OF TRANSPORTATION			WETLAND IMPACTS CROSS SECTION (8)	SHEET NO.
DATE	DESCRIPTION	DATE	DESCRIPTION		ROAD NO.	COUNTY	FINANCIAL PROJECT ID		
					S.R. 93	MANATEE	201032-2-52-01		34

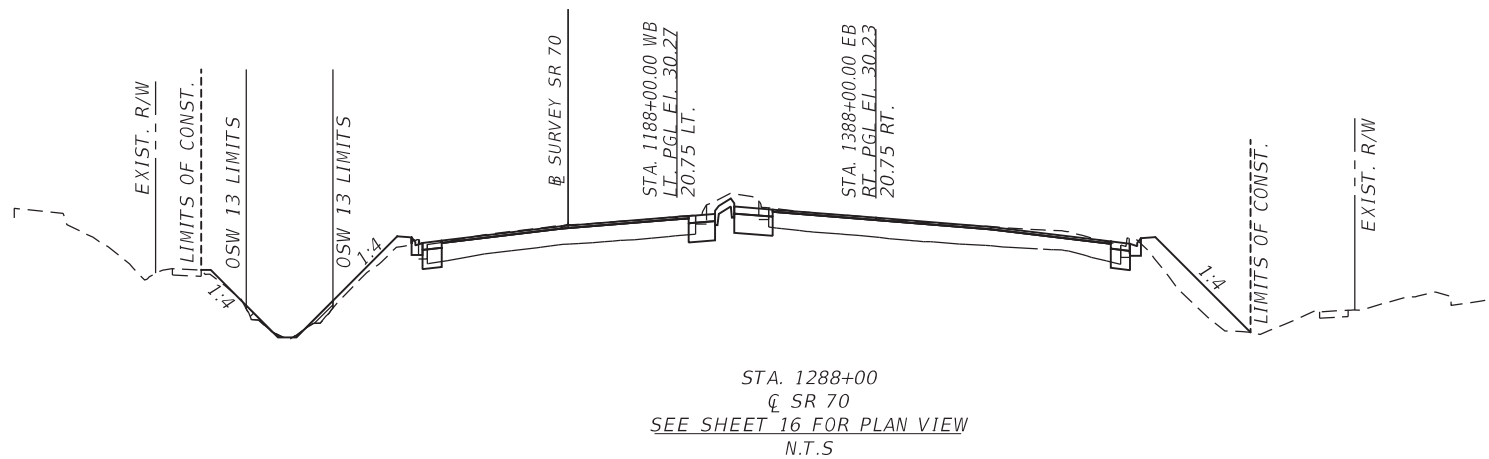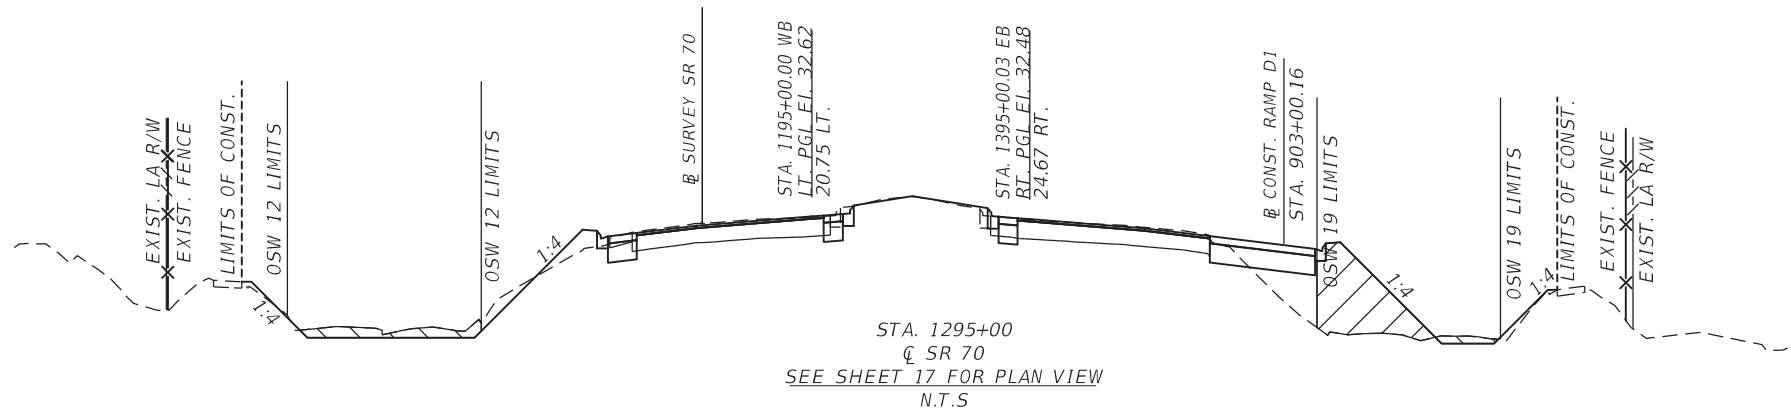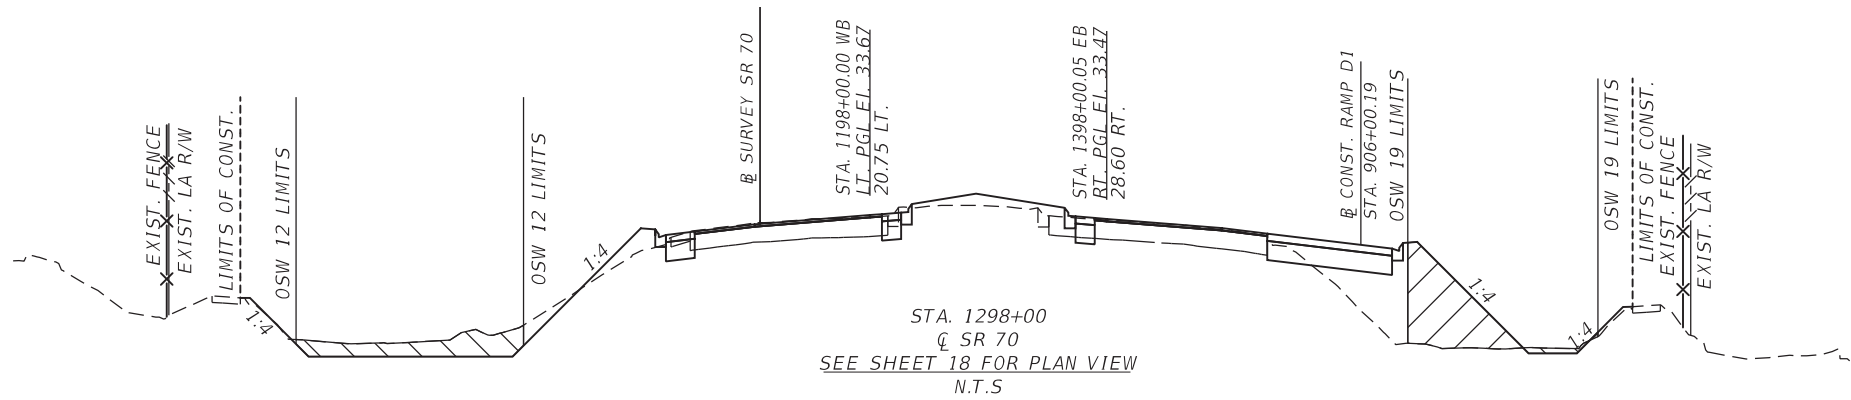

PLAN LEGEND:

	CUT
	FILL
	WORK ZONE

REVISIONS				ATKINS NORTH AMERICA, INC. 4030 WEST BOY SCOUT BLVD., STE. 700 TAMPA, FLORIDA 33607 (813) 282-7275 FBPE CERTIFICATE OF AUTHORIZATION NO. 24 Kayleen Flock Mueller, P.E. #52631	STATE OF FLORIDA DEPARTMENT OF TRANSPORTATION			WETLAND IMPACTS CROSS SECTION (9)	SHEET NO.
DATE	DESCRIPTION	DATE	DESCRIPTION		ROAD NO.	COUNTY	FINANCIAL PROJECT ID		
					S.R. 93	MANATEE	201032-2-52-01		35

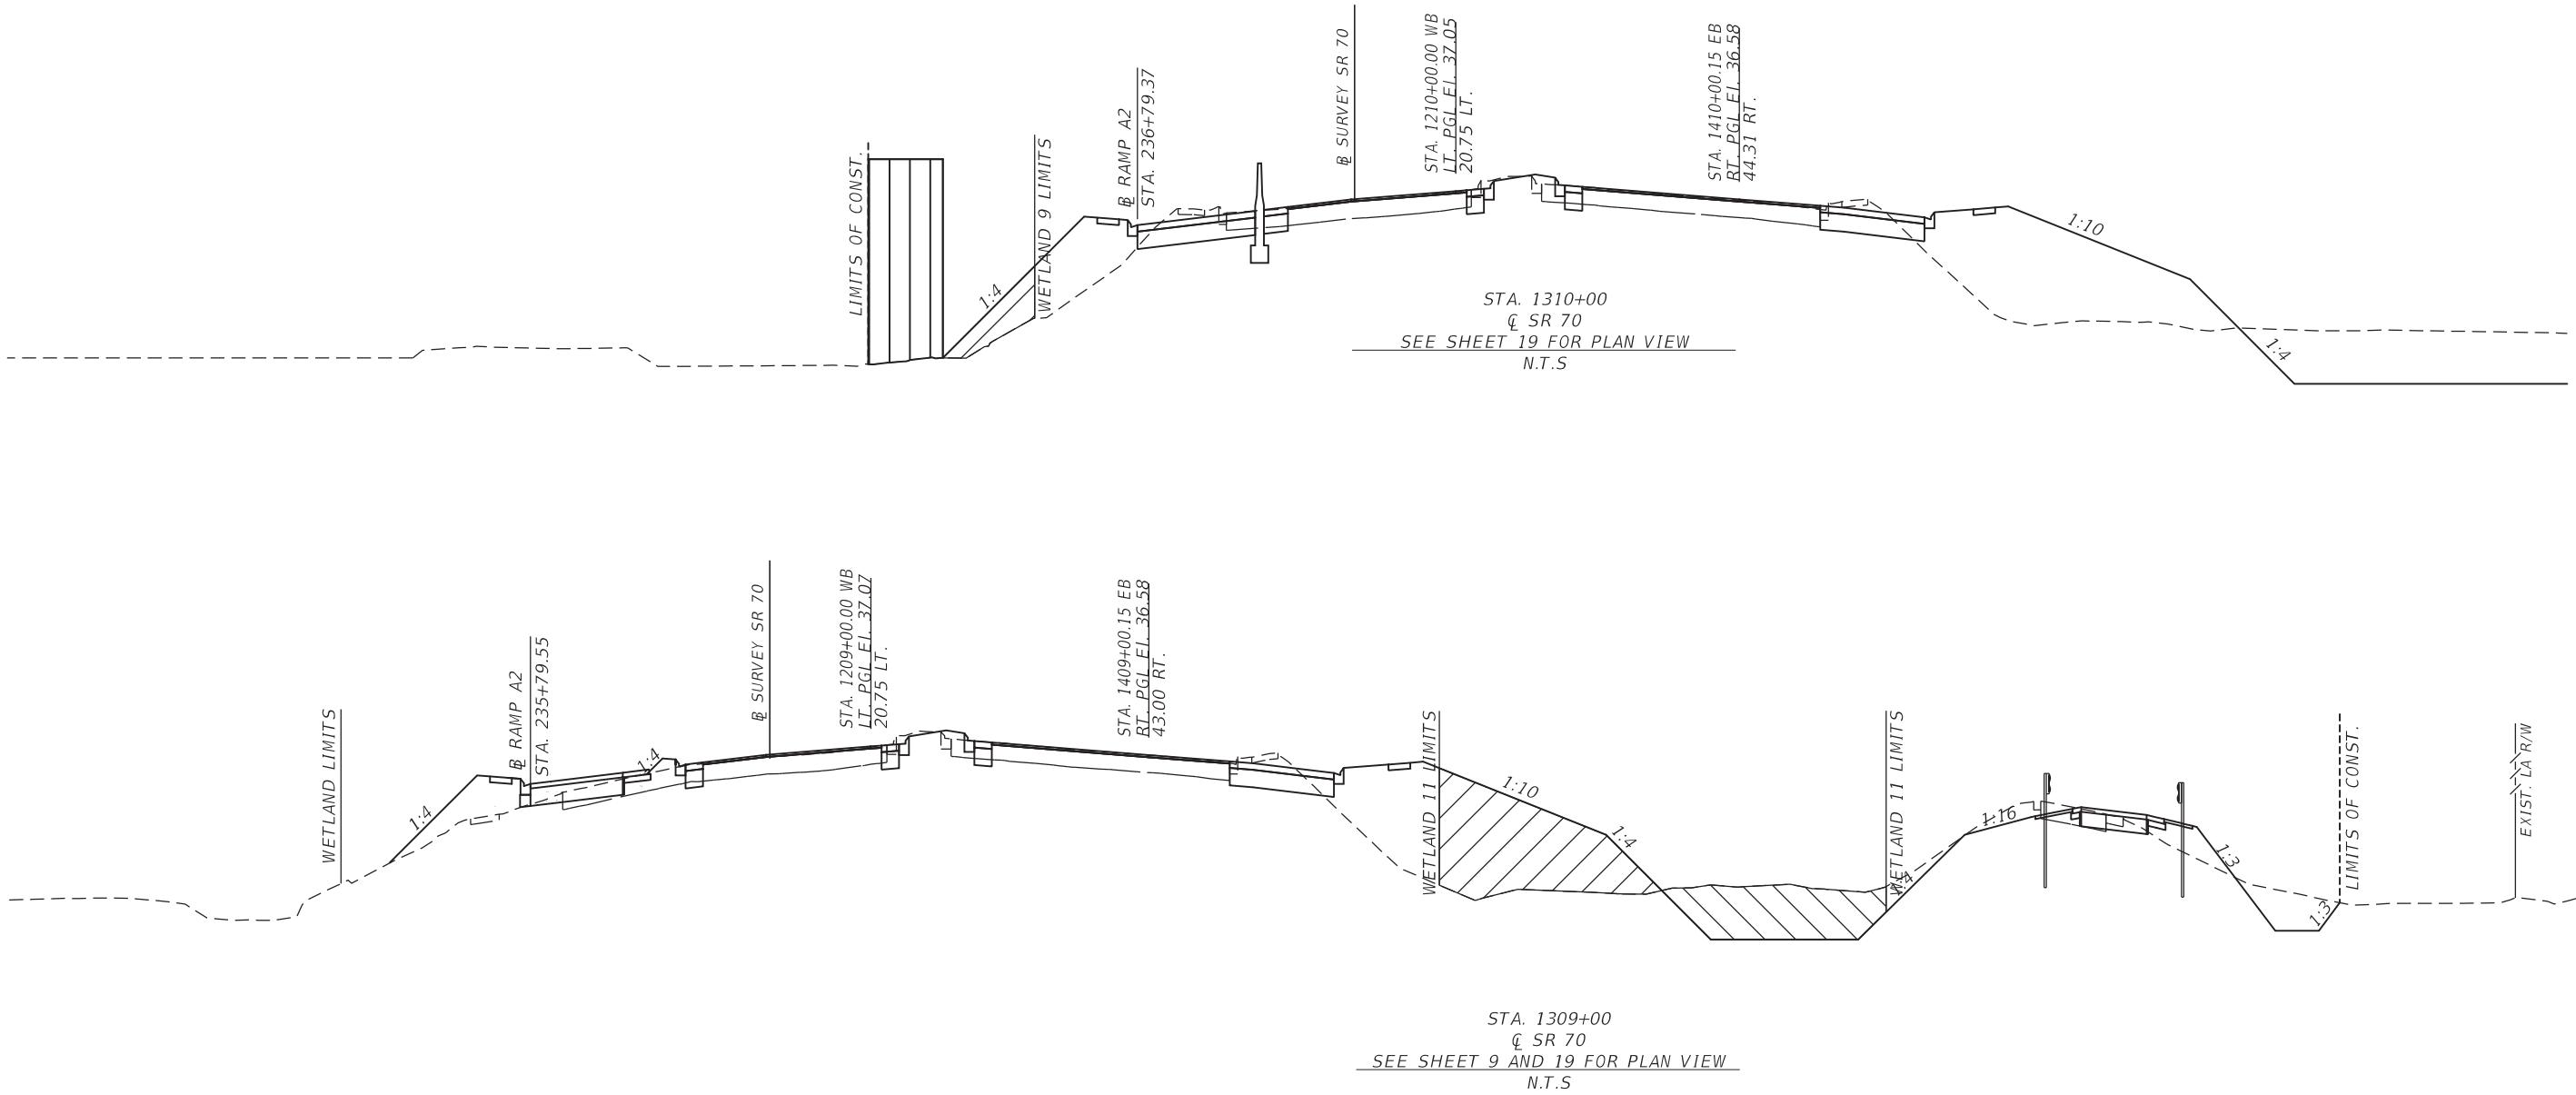


PLAN LEGEND:

CUT

FILL

WORK ZONE



REVISIONS				ATKINS NORTH AMERICA, INC. 4030 WEST BOY SCOUT BLVD., STE. 700 TAMPA, FLORIDA 33607 (813) 282-7275 FBPE CERTIFICATE OF AUTHORIZATION NO. 24 Kayleen Flock Mueller, P.E. #52631	STATE OF FLORIDA DEPARTMENT OF TRANSPORTATION			WETLAND IMPACTS CROSS SECTION (10)	SHEET NO.
DATE	DESCRIPTION	DATE	DESCRIPTION		ROAD NO.	COUNTY	FINANCIAL PROJECT ID		36
					S.R. 93	MANATEE	201032-2-52-01		

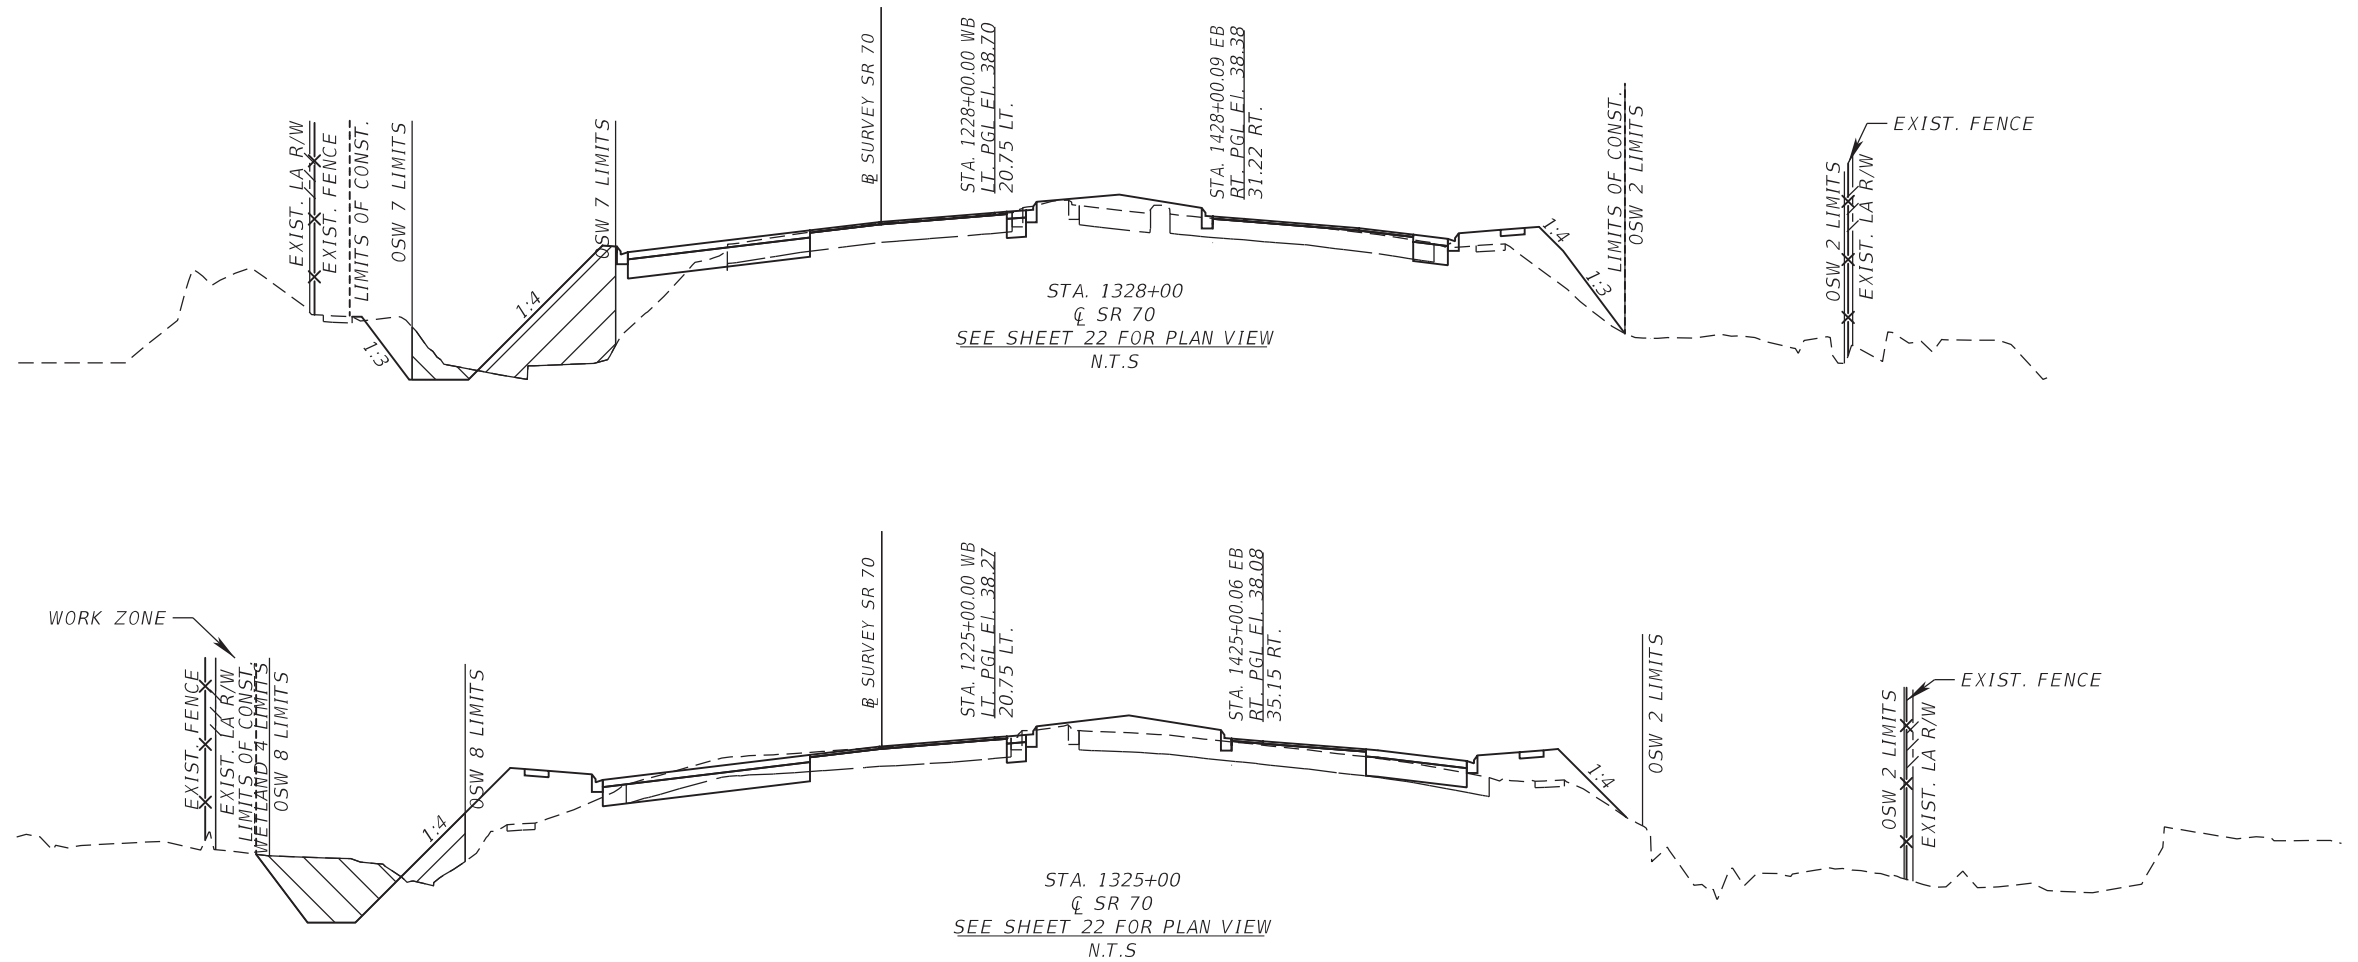


PLAN LEGEND:

	CUT
	FILL
	WORK ZONE


REVISIONS				ATKINS NORTH AMERICA, INC. 4030 WEST BOY SCOUT BLVD., STE. 700 TAMPA, FLORIDA 33607 (813) 282-7275 FBPE CERTIFICATE OF AUTHORIZATION NO. 24 Kayleen Flock Mueller, P.E. #52631	STATE OF FLORIDA DEPARTMENT OF TRANSPORTATION			WETLAND IMPACTS CROSS SECTION (11)	SHEET NO.
DATE	DESCRIPTION	DATE	DESCRIPTION		ROAD NO.	COUNTY	FINANCIAL PROJECT ID		37
					S.R. 93	MANATEE	201032-2-52-01		

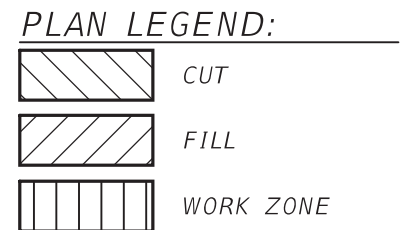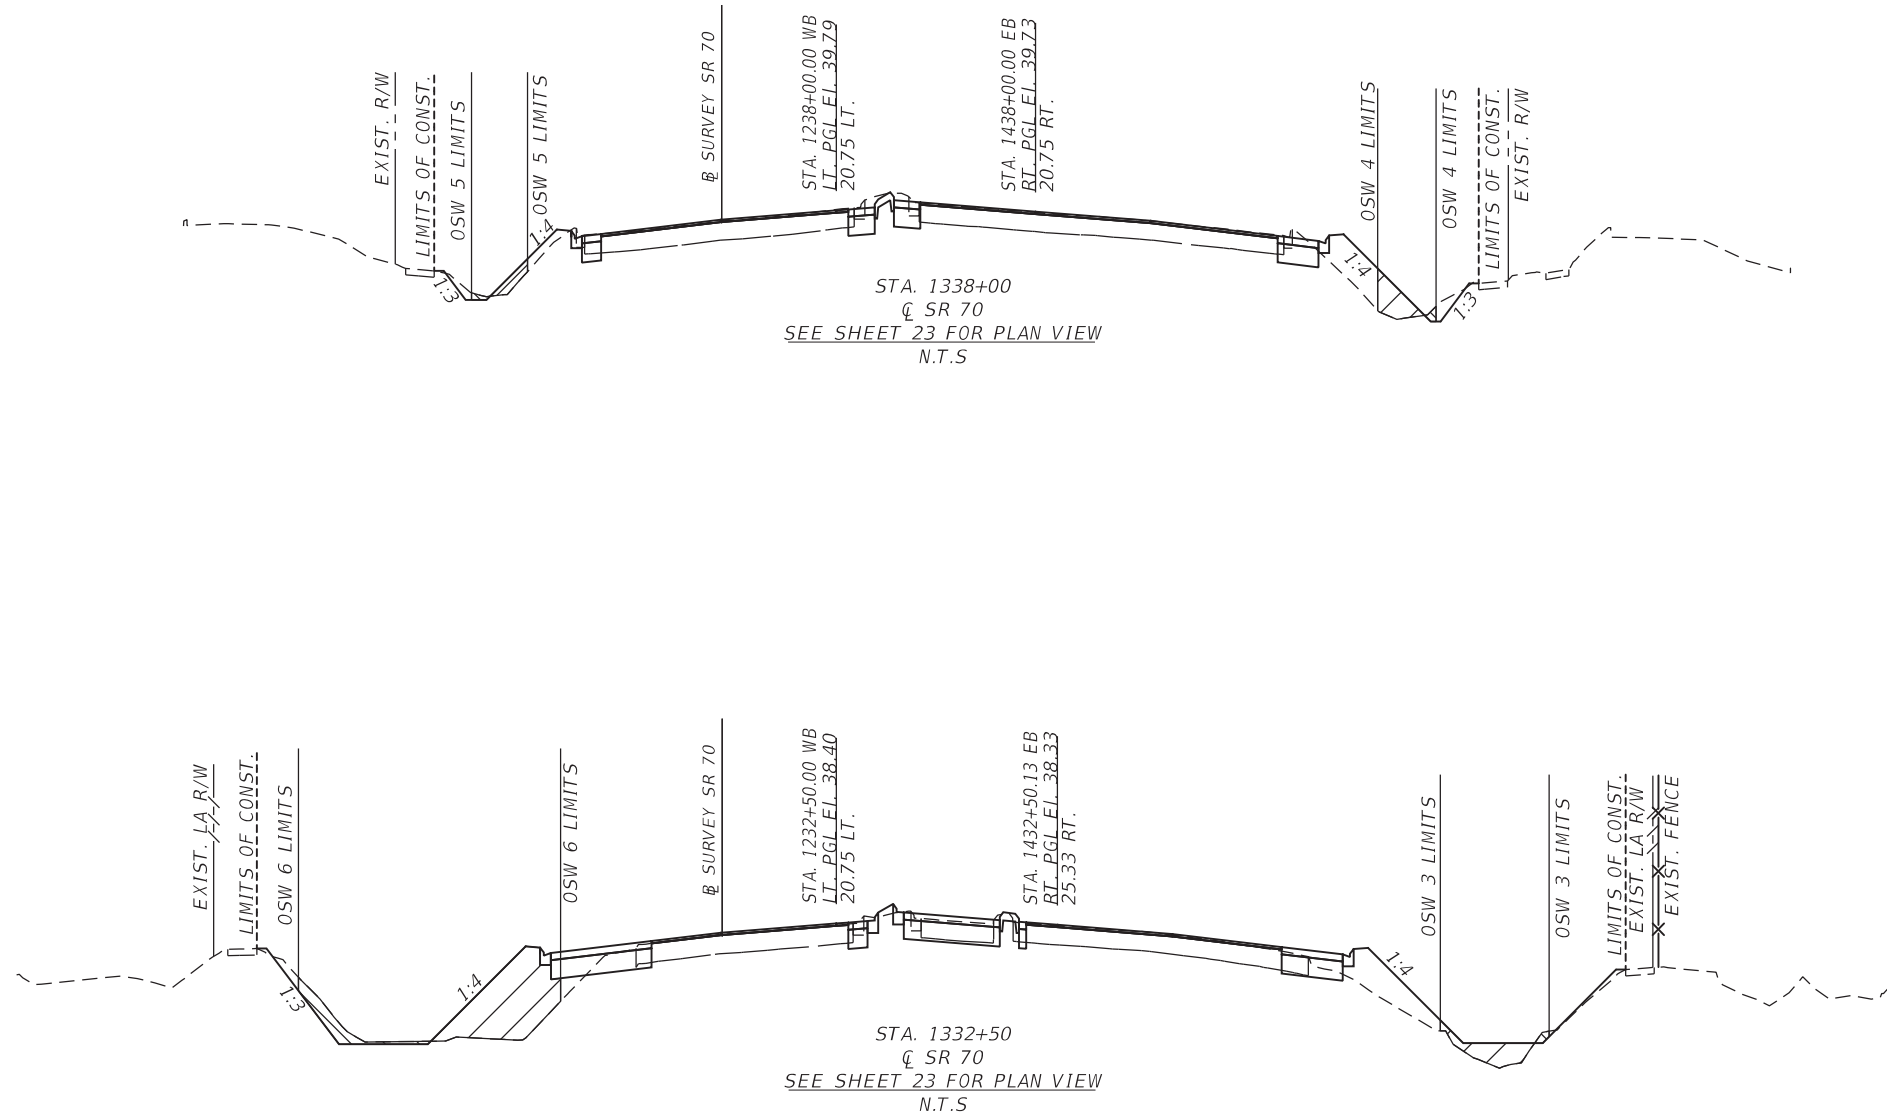


REVISIONS				ATKINS NORTH AMERICA, INC. 4030 WEST BOY SCOUT BLVD., STE. 700 TAMPA, FLORIDA 33607 (813) 282-7275 FBPE CERTIFICATE OF AUTHORIZATION NO. 24 Kayleen Flock Mueller, P.E. #52631	STATE OF FLORIDA DEPARTMENT OF TRANSPORTATION			WETLAND IMPACTS CROSS SECTION (12)	SHEET NO.
DATE	DESCRIPTION	DATE	DESCRIPTION		ROAD NO.	COUNTY	FINANCIAL PROJECT ID		
					S.R. 93	MANATEE	201032-2-52-01		38

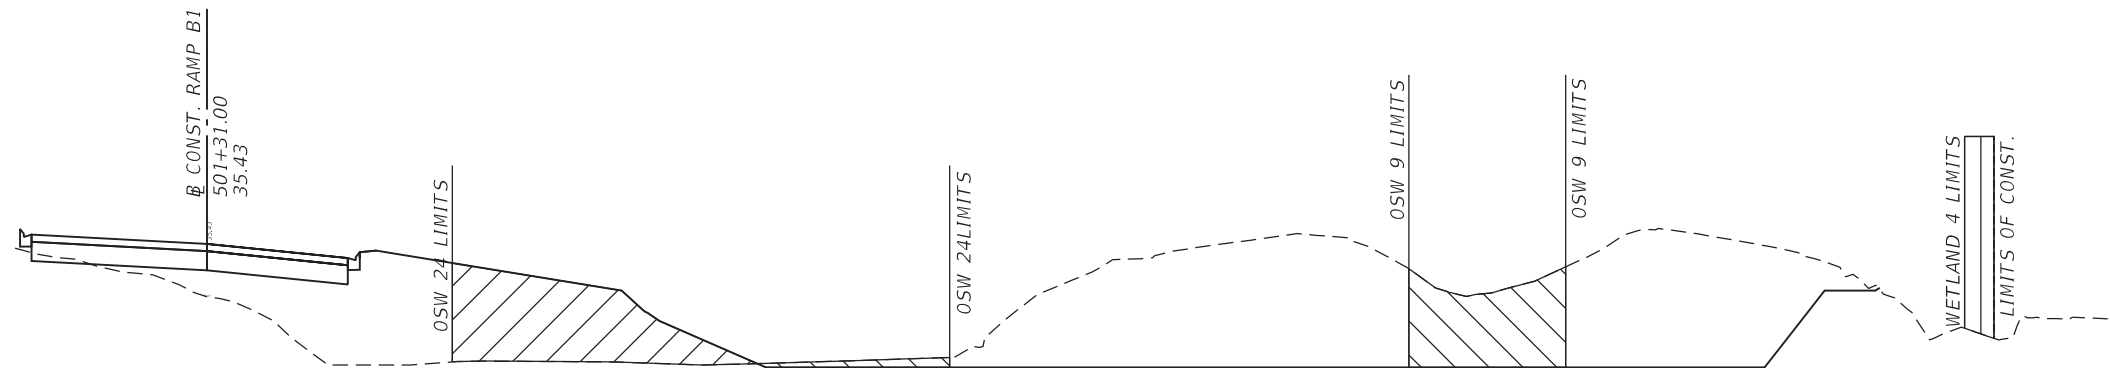

STA. 501+00
RAMP B1
SEE SHEET 21 FOR PLAN VIEW
N.T.S

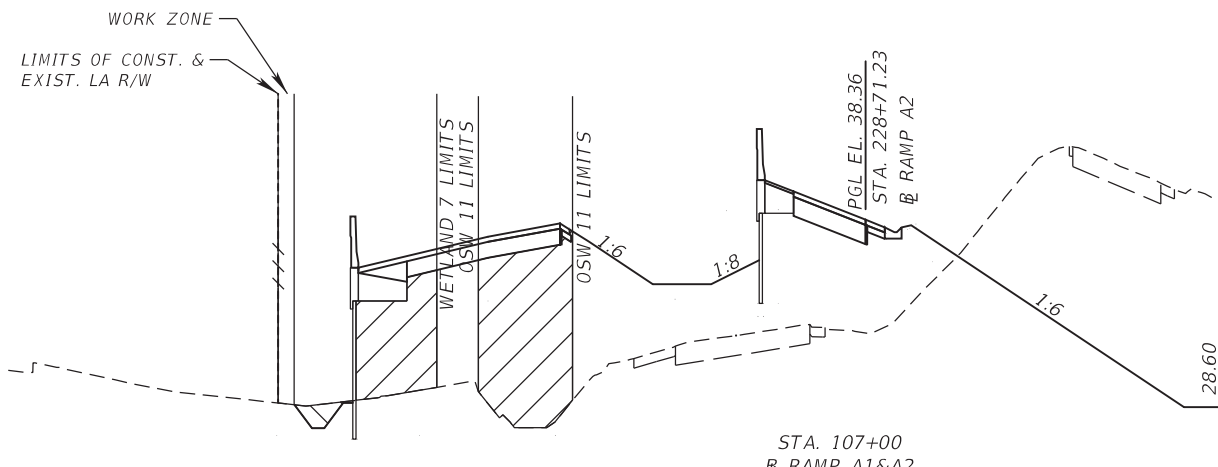

STA. 107+00
RAMP A1&A2
SEE SHEET 9 FOR PLAN VIEW
N.T.S

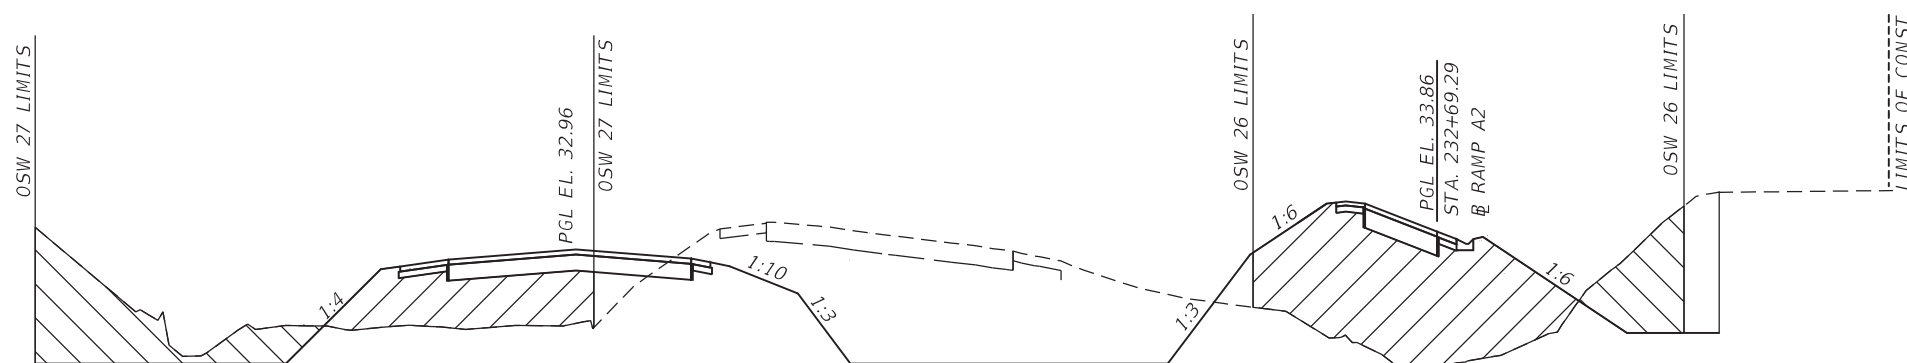


STA. 102+00
RAMP A1&A2
SEE SHEET 19 FOR PLAN VIEW
N.T.S

PLAN LEGEND:

	CUT
	FILL
	WORK ZONE

REVISIONS				ATKINS NORTH AMERICA, INC. 4030 WEST BOY SCOUT BLVD., STE. 700 TAMPA, FLORIDA 33607 (813) 282-7275 FBPE CERTIFICATE OF AUTHORIZATION NO. 24 Kayleen Flock Mueller, P.E. #52631	STATE OF FLORIDA DEPARTMENT OF TRANSPORTATION			WETLAND IMPACTS CROSS SECTION (13)		SHEET NO.
DATE	DESCRIPTION	DATE	DESCRIPTION		ROAD NO.	COUNTY	FINANCIAL PROJECT ID			39
					S.R. 93	MANATEE	201032-2-52-01			

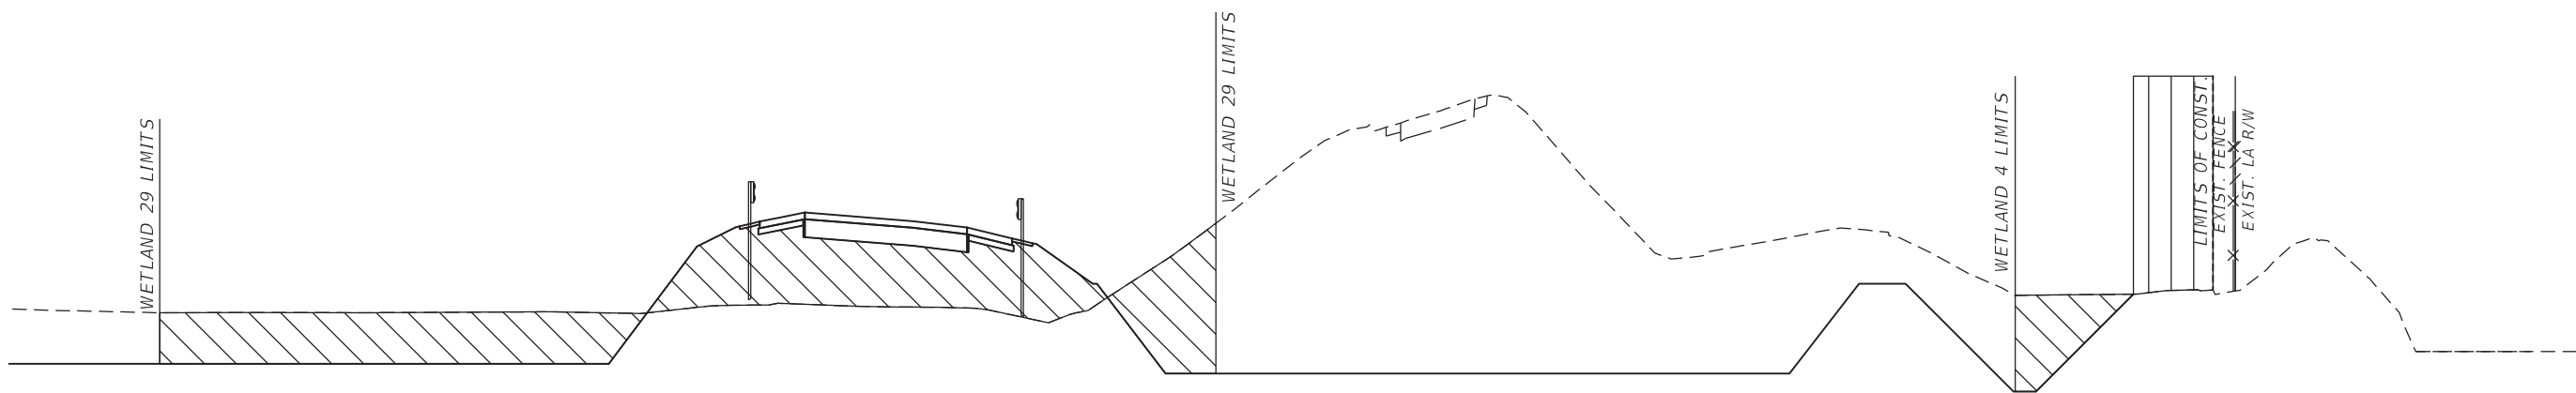

STA. 505+50
@ RAMP B1
SEE SHEET 10 FOR PLAN VIEW
N.T.S


PLAN LEGEND:

CUT

FILL

WORK ZONE


REVISIONS				ATKINS NORTH AMERICA, INC. 4030 WEST BOY SCOUT BLVD., STE. 700 TAMPA, FLORIDA 33607 (813) 282-7275 FBPE CERTIFICATE OF AUTHORIZATION NO. 24 Kayleen Flock Mueller, P.E. #52631	STATE OF FLORIDA DEPARTMENT OF TRANSPORTATION			WETLAND IMPACTS CROSS SECTION (14)	SHEET NO.
DATE	DESCRIPTION	DATE	DESCRIPTION		ROAD NO.	COUNTY	FINANCIAL PROJECT ID		
					S.R. 93	MANATEE	201032-2-52-01		40

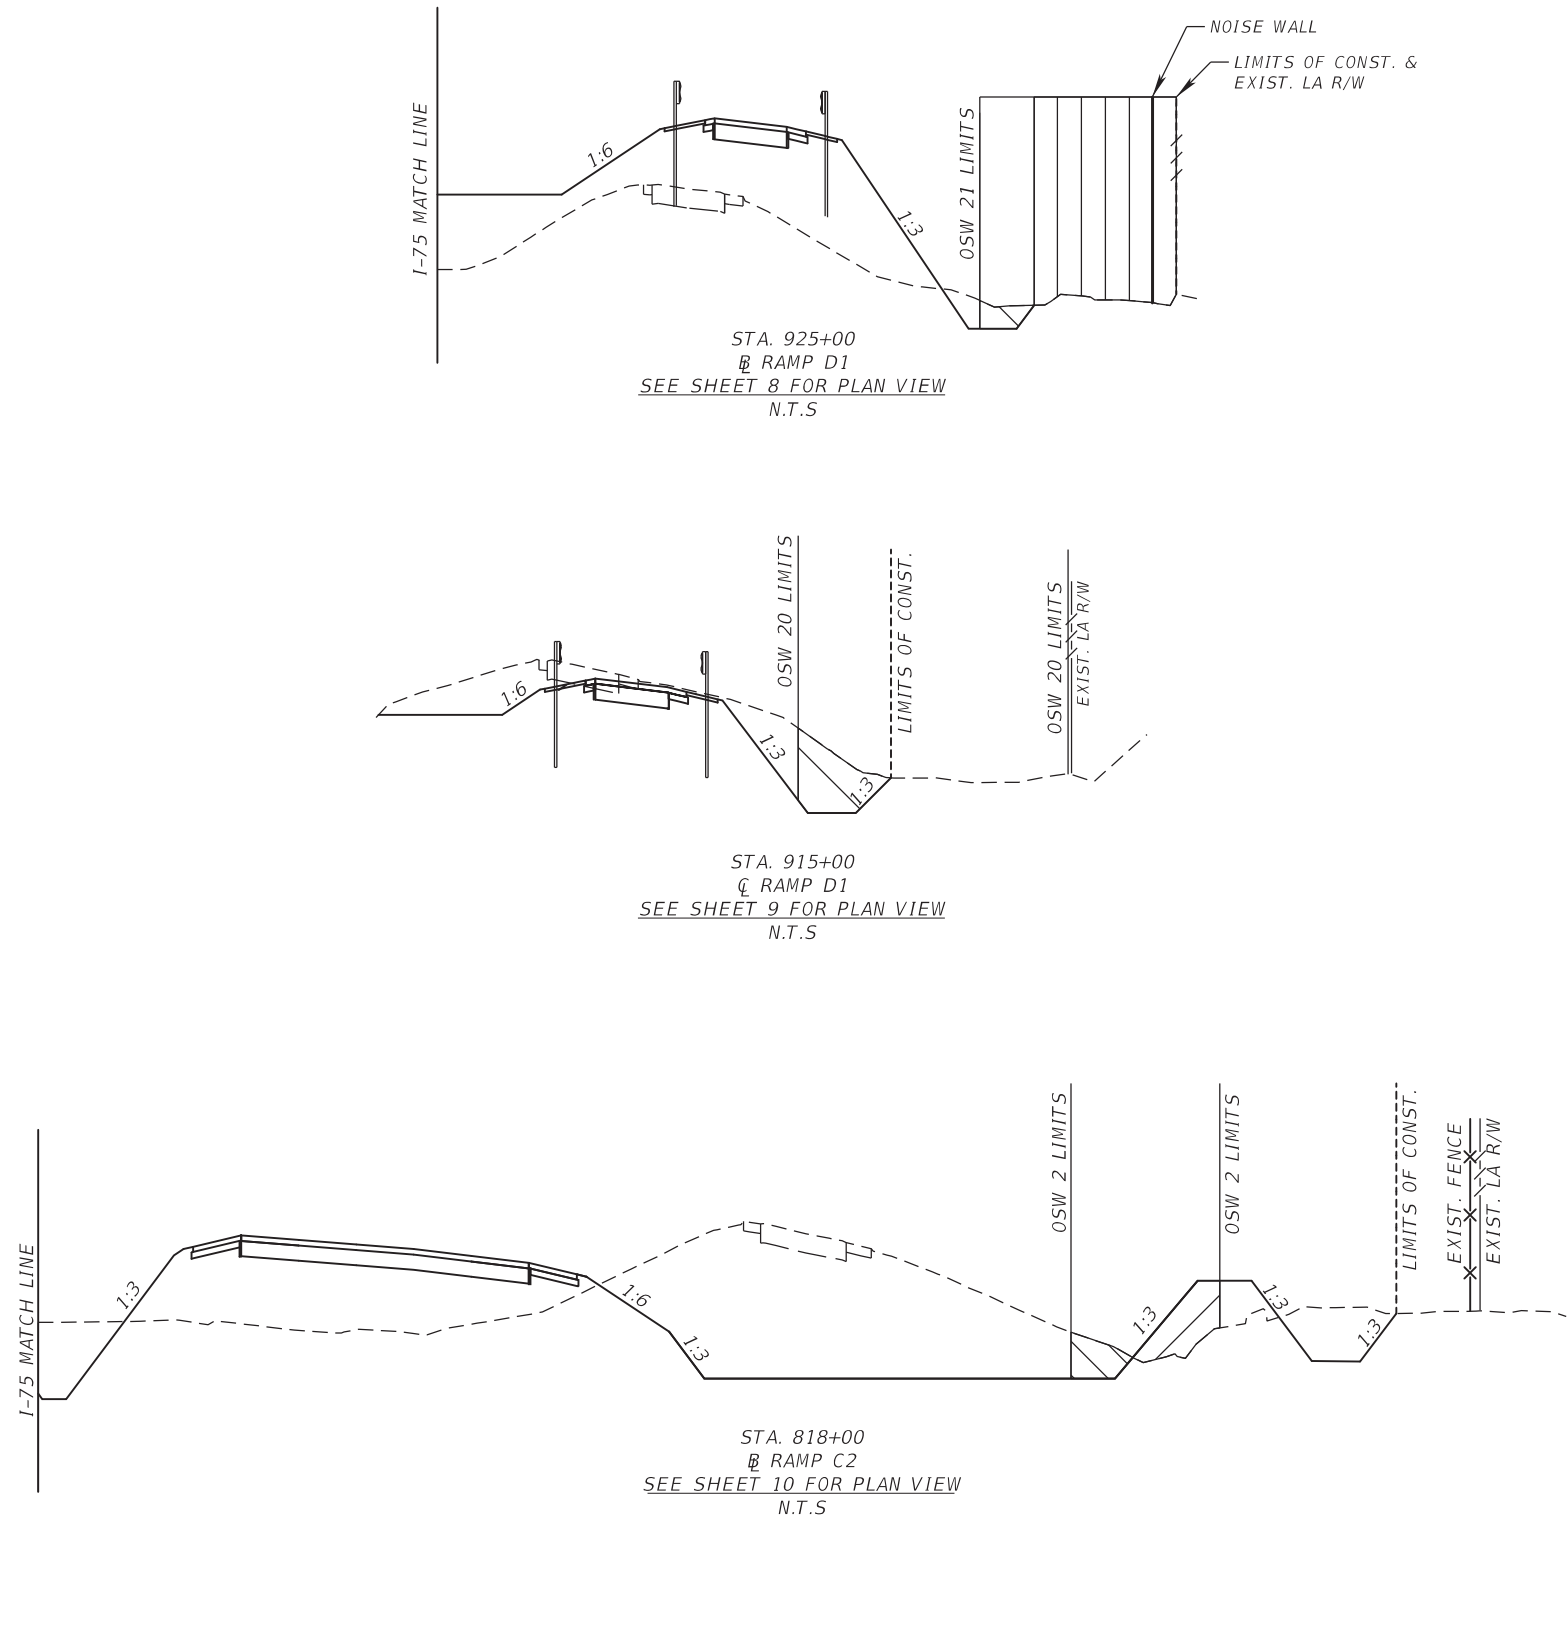

PLAN LEGEND:

	CUT
	FILL
	WORK ZONE

REVISIONS				ATKINS NORTH AMERICA, INC. 4030 WEST BOY SCOUT BLVD., STE. 700 TAMPA, FLORIDA 33607 (813) 282-7275 FBPE CERTIFICATE OF AUTHORIZATION NO. 24 Kayleen Flock Mueller, P.E. #52631	STATE OF FLORIDA DEPARTMENT OF TRANSPORTATION			WETLAND IMPACTS CROSS SECTION (16)	SHEET NO.
DATE	DESCRIPTION	DATE	DESCRIPTION		ROAD NO.	COUNTY	FINANCIAL PROJECT ID		42
					S.R. 93	MANATEE	201032-2-52-01		

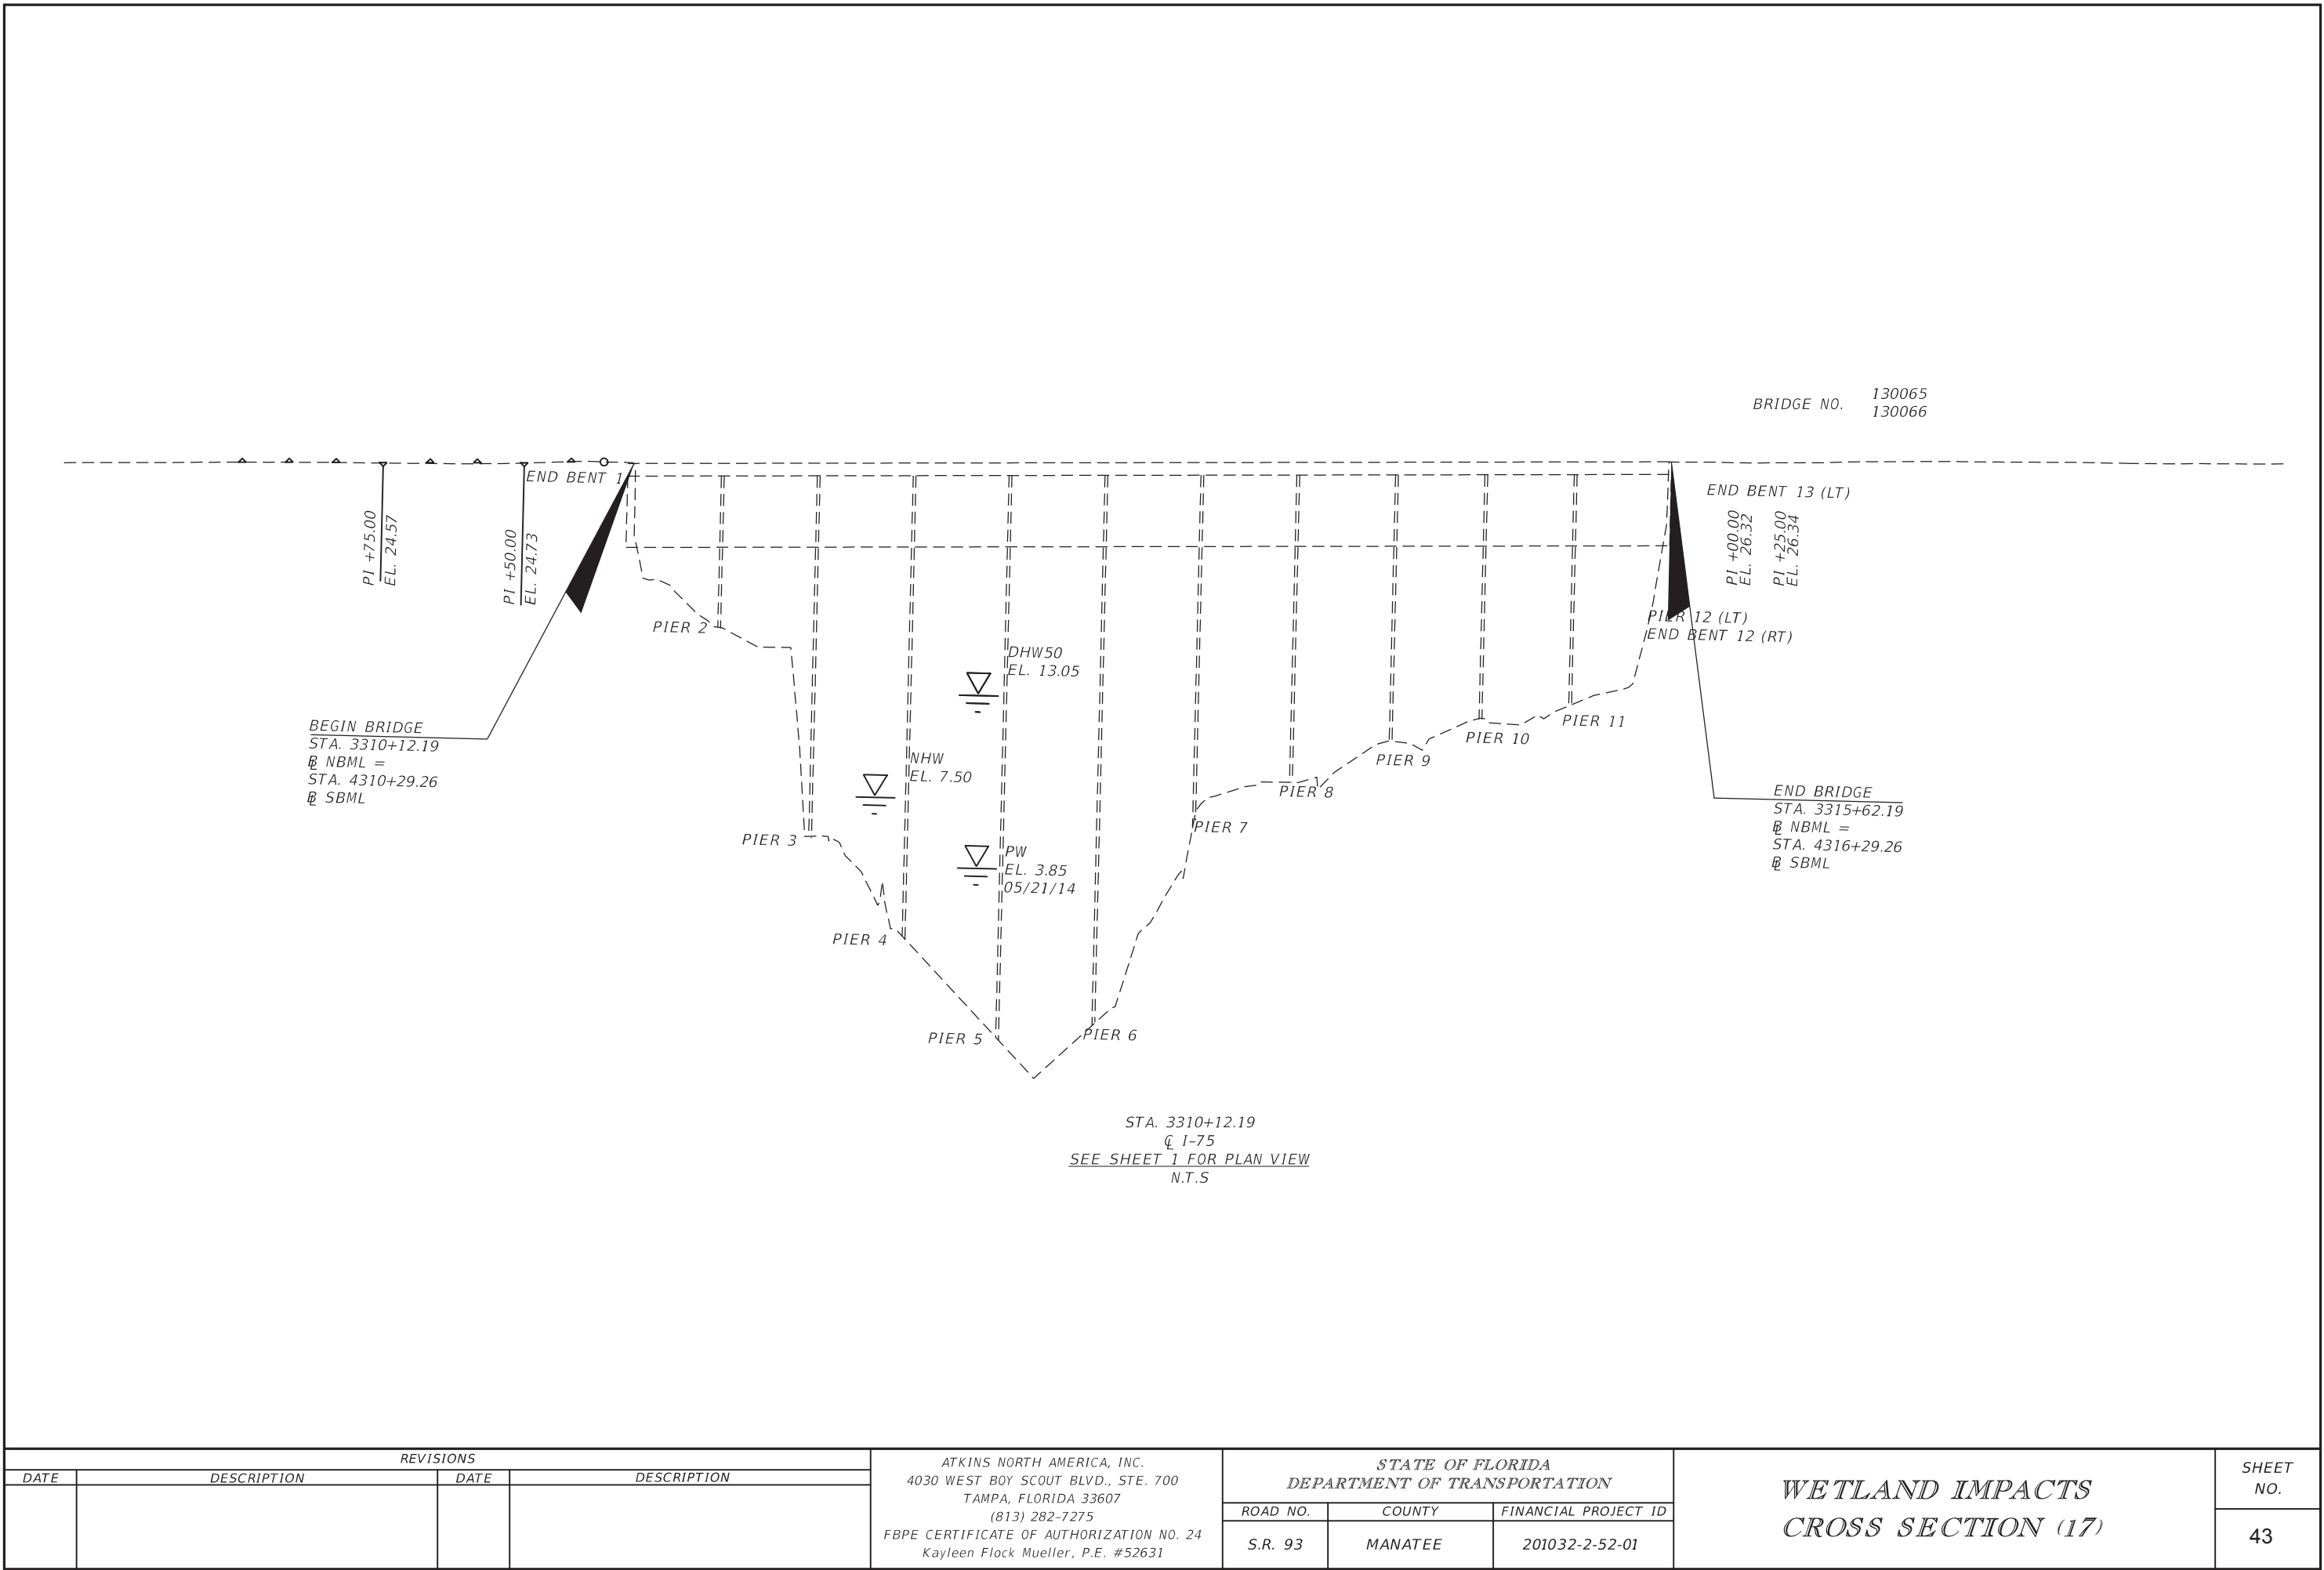

REVISIONS				ATKINS NORTH AMERICA, INC. 4030 WEST BOY SCOUT BLVD., STE. 700 TAMPA, FLORIDA 33607 (813) 282-7275 FBPE CERTIFICATE OF AUTHORIZATION NO. 24 Kayleen Flock Mueller, P.E. #52631	STATE OF FLORIDA DEPARTMENT OF TRANSPORTATION			WETLAND IMPACTS CROSS SECTION (17)	SHEET NO.
DATE	DESCRIPTION	DATE	DESCRIPTION		ROAD NO.	COUNTY	FINANCIAL PROJECT ID		43
					S.R. 93	MANATEE	201032-2-52-01		