 Property Boundary

Vista Lago
34-1136-000-0030

MIAMI-DADE COUNTY, FLORIDA




RS Environmental
Consulting Inc.
P.O. Box 161158
Miami FL, 33116
Phone: 305-383-3404
Fax: 305-3833270
www.rs-env.com

Vicinity Map
T-51S, R-41E, S-36

DRAWN BY: LVK	DATE: 4/7/2016
CHECKED BY: RWS	SCALE: As Shown

 

 Property Boundary

0 125 250 500 750 1,000 Feet



Vista Lago
 34-1136-000-0030
 MIAMI-DADE COUNTY, FLORIDA



RS Environmental Consulting Inc.
 P.O. Box 161158
 Miami FL, 33116
 Phone: 305-383-3404
 Fax: 305-3833270
www.rs-env.com

2014 Aerial

Location Map
 T-51S, R-41E, S-36

DRAWN BY: LVK	DATE: 5/7/2016
CHECKED BY: RWS	SCALE: As Shown



Property Boundary
 Soil Contour

Udorthents, limestone substratum, 0 to 5 percent s

Water

Plantation muck

Udorthents, limestone substratum, 0 to 5 percent s

Margate fine sand

Urban land

Urban land



0 220 440 880 1320 1760

Urban land

Margate fine sand

Water

Feet

Vista Lago
 34-1136-000-0030
 MIAMI-DADE COUNTY, FLORIDA




RS Environmental Consulting Inc.
 P.O. Box 161158
 Miami FL, 33116
 Phone: 305-383-3404
 Fax: 305-3833270
www.rs-env.com

2014 Aerial

Soils Map
T-51S, R-41E, S-36

DRAWN BY: LVK	DATE: 5/7/2016
CHECKED BY: RWS	SCALE: As Shown

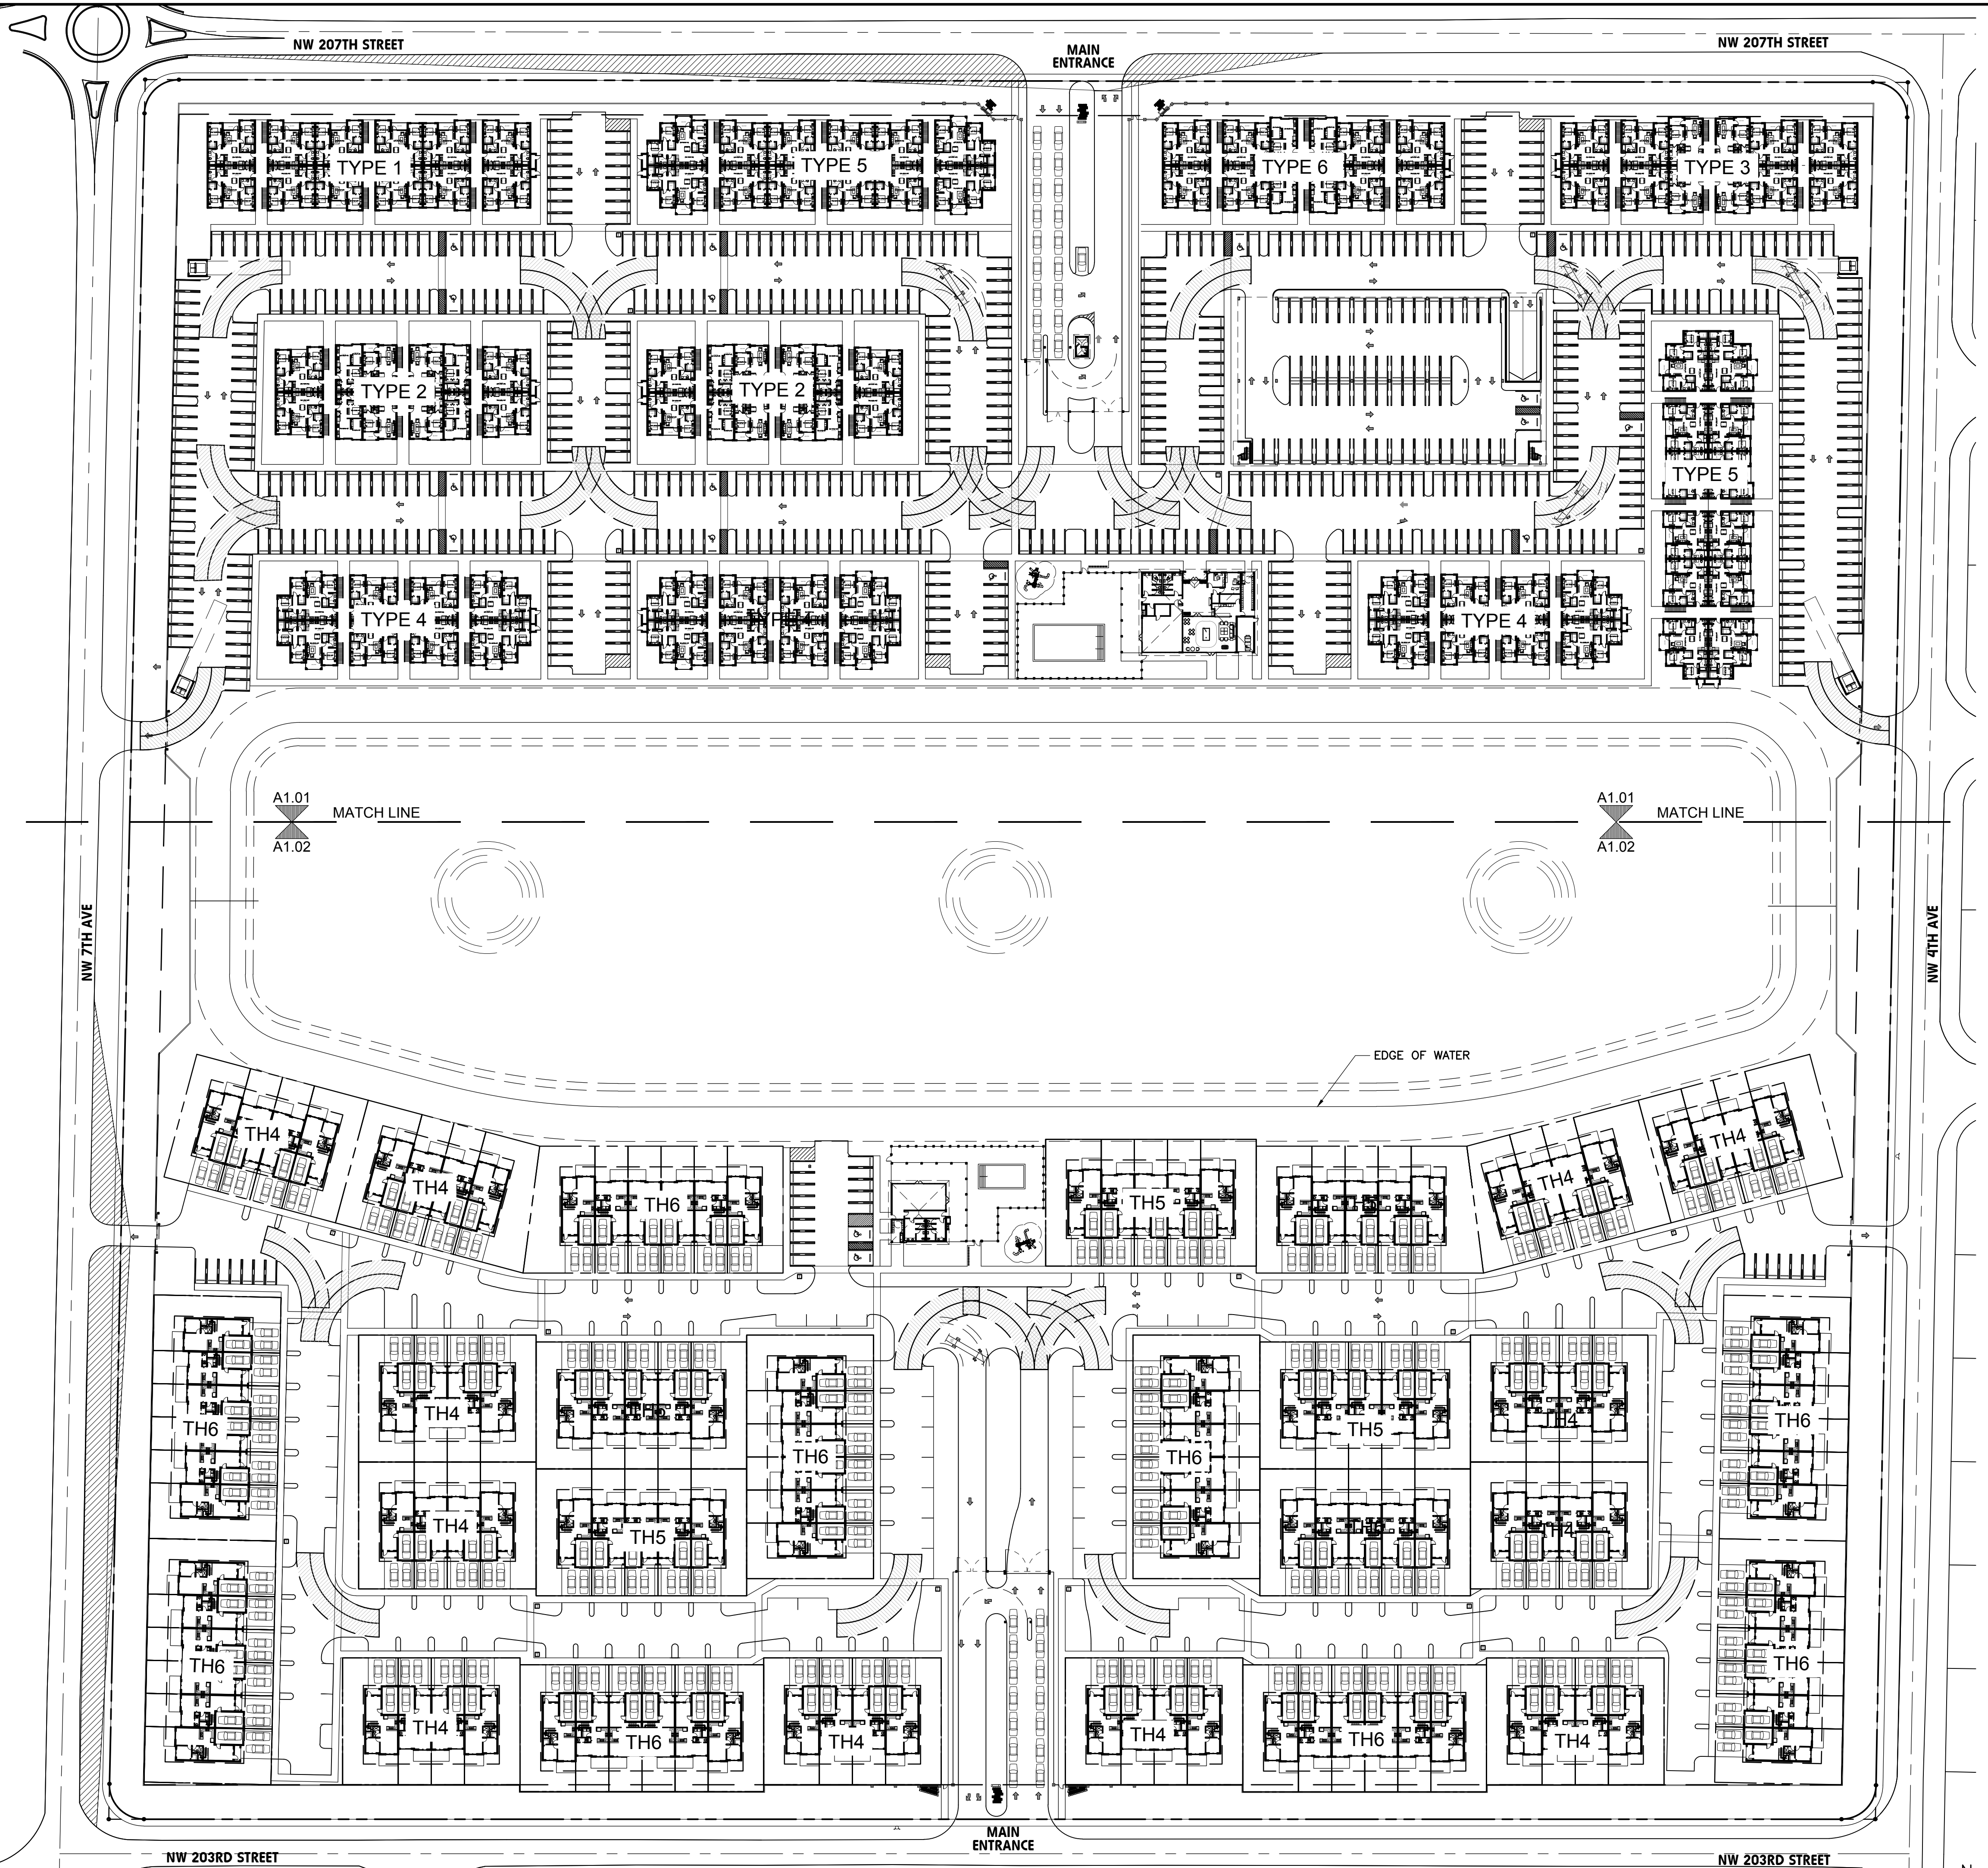

17 Site Plan
SCALE 1"=60'-0"

modis

4955 SW 75th Avenue
Miami, Florida 33155
Florida Corp.
e. MODIS@MODISarchitects.com

t. 786.879.8882
f. 786.350.1515
AA#26001777

project info :

**Vista Lago
Development**
Residential Development
502 NW 207th Street
Miami Gardens, Florida 33169

seal :

ROBERT K. MORISSETTE, AIA, NCARB, LEED AP BD+C, CDP
FLORIDA REGISTERED ARCHITECT # AR 93259

revisions :

drawing data :

**PROPOSED
SITE PLAN**

project number : #16069
drawing scale : As Shown
drawing date : 07/26/2016
phase : Zoning/DRC Submittal
sheet number :

A1.00

Copyright © 2016, MODIS ARCHITECTS, LLC. All Rights Reserved. | PROJECT: Vista Lago Residential Development | DRAWING: 17000001 | DATE: 07/26/2016

THIS DRAWING IS THE PROPERTY OF MODIS ARCHITECTS, LLC AND IS NOT TO BE REPRODUCED OR COPIED IN WHOLE OR IN PART WITHOUT THE PRIOR WRITTEN CONSENT OF MODIS ARCHITECTS, LLC. THIS DRAWING IS ONLY TO BE USED FOR THE PROJECT AND SITE SPECIFICALLY IDENTIFIED HEREIN AND IS NOT TO BE USED FOR ANY OTHER PROJECT. SCALES ARE AS STATED. THE CONTRACTOR SHALL CAREFULLY REVIEW ALL DIMENSIONS AND CONDITIONS SHOWN HEREON AND AT ONCE NOTIFY THE ARCHITECT AS TO ANY ERRORS, OMISSIONS, AND/OR INCONSISTENCIES. THESE MAY DISCOVER. COPYRIGHT © 2016 MODIS ARCHITECTS, LLC