


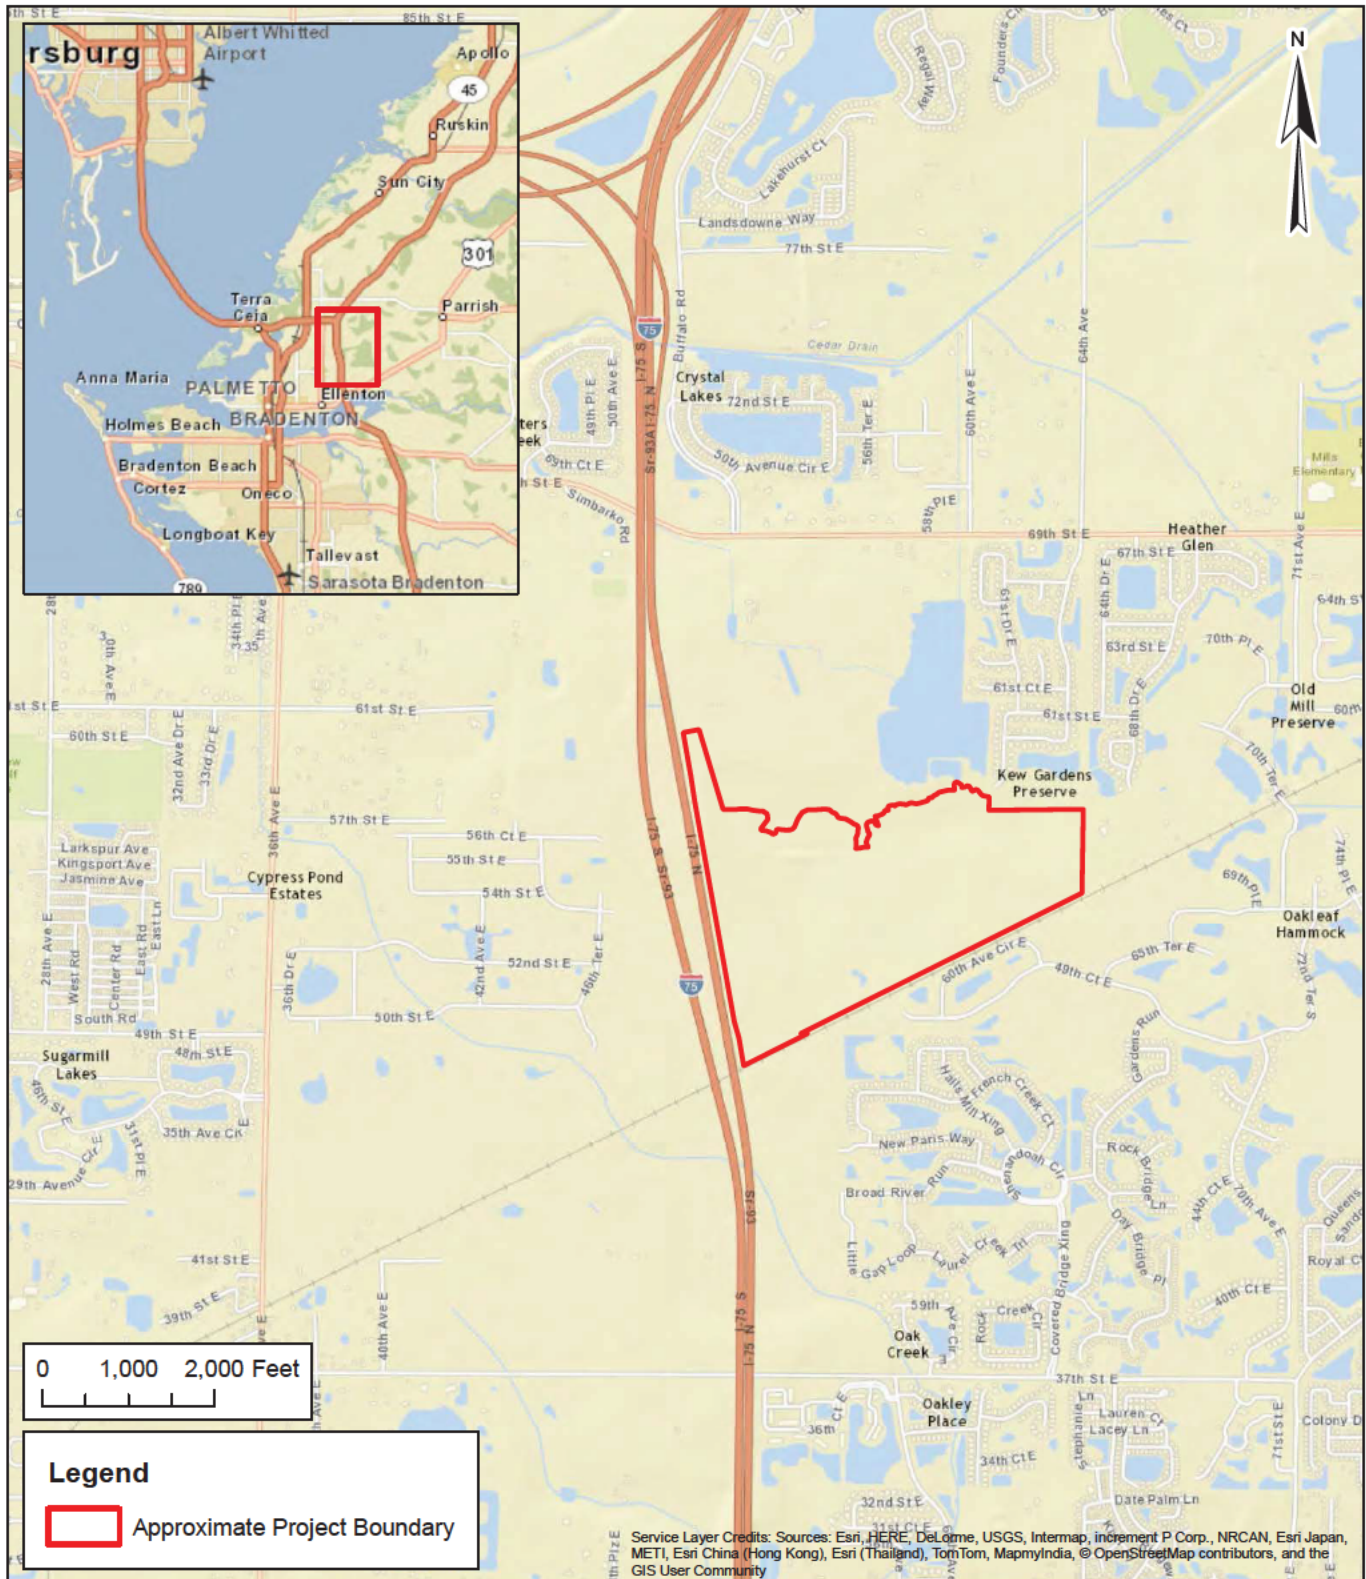

Client: VK Trevesta LLC

Project: Trevesta

Title: Location



CONSULTANTS INCORPORATED
1523 8th Avenue West, Suite B
Palmetto, FL 34221
Telephone: 941.722.0901
Fax: 941.722.4931
Website: www.ecoconsultants.net

Sec: 33 Twp: 33S Rng: 18E

Scale: 1" = 2,000'

Date Drawn: 1/19/2016

Drawn by: MJ


Source: ESRI World Street Map

Sheet: 1 of 1

F:\1-Sarasota\Koltner Land Partners\Trevesta (Pennington Parcel)\GIS\Trevesta_Location_091815.mxd



U.S. ARMY CORPS OF ENGINEERS
PERMIT APP NUM: SAJ-2016-00926
DRAWING 1 of 10 04/2017

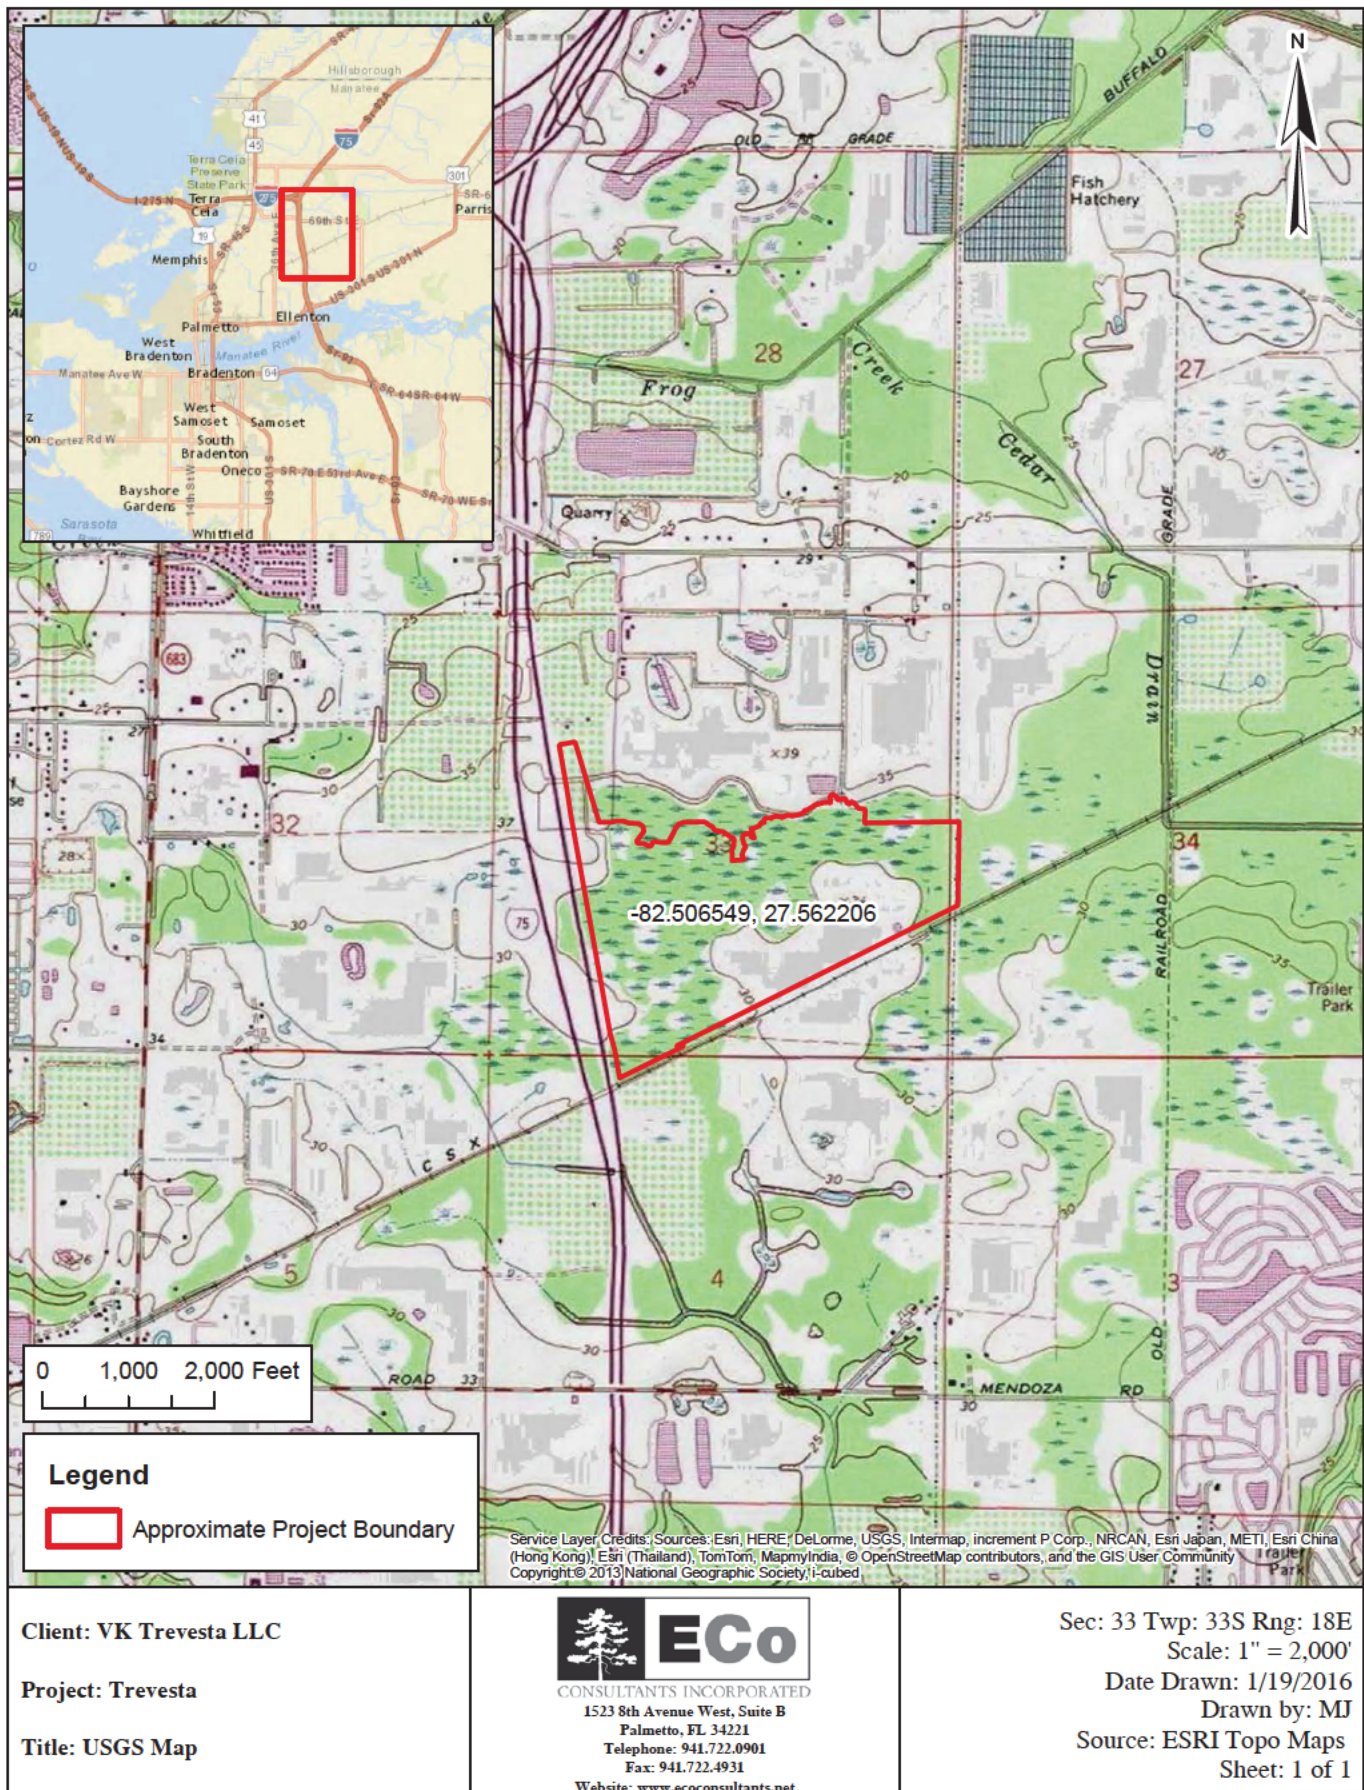

F:\1-Sarasota\Koltter Land Partners\Trevesta (Pennington Parcel)\GIS\Trevesta_USGS_091815.mxd



U.S. ARMY CORPS OF ENGINEERS
PERMIT APP NUM: SAJ-2016-00926
DRAWING 2 of 10 04/2017



Client: VK Trevesta LLC

Project: Trevesta

Title: Upland/Wetland Points



Sec: 33 Twp: 33S Rng: 18E

Scale: 1" = 600'

Date Drawn: 2/2/2016

Drawn by: MJ

Source: Manatee County

Sheet: 1 of 1


F:\1-Sarasota\Koller Land Partners\Trevesta (Pennington Parcel)\GIS\Trevesta_Upland_Wetland_092415.mxd




U.S. ARMY CORPS OF ENGINEERS
PERMIT APP NUM: SAJ-2016-00926
DRAWING 3 of 10 04/2017

LEGEND


- OTHER SURFACE WATER OF THE U.S. IMPACT
- WETLAND IMPACT
- WET IMPACT
- WET DESIGNATION IMPACT DESIGNATION
- W.I. (W-X) 1
- OTHER SURFACE WATER OF THE U.S. IMPACT
- O.S.W.U.S.I. (OWUS 1)
- OTHER SURFACE WATER OF THE U.S. DESIGNATION

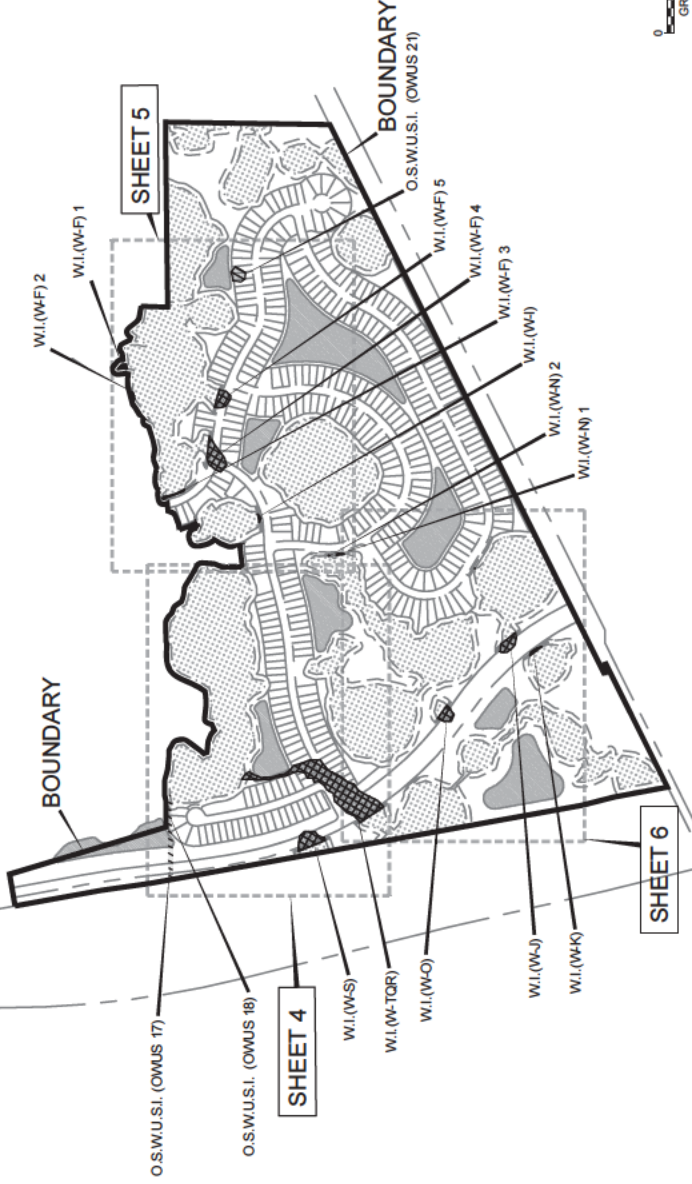


MORRIS ENGINEERING AND CONSULTING, LLC Civil Engineering and Land Development Consulting 6001 International Parkway, Suite 100, Jacksonville, Florida 32217-1000 904.744.1111		WETLAND AND OTHER WATERS OF THE U.S. MASTER SITE PLAN / KEY SHEET DREDGE AND FILL APPLICATION TREVESTA - MANATEE COUNTY, FLORIDA		SCALE 1" = 1000' SHEET 3 OF 8
DATE 01/15/17 PROJECT TREVESTA DRAWING NO. 17-001	

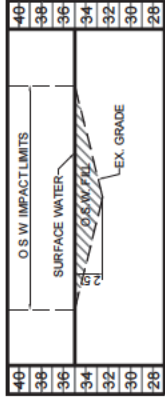


OWUS-17

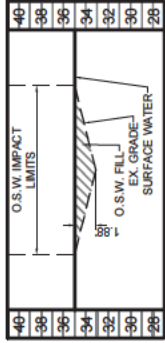


OWUS-18

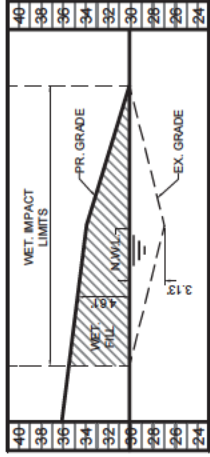


W-F1

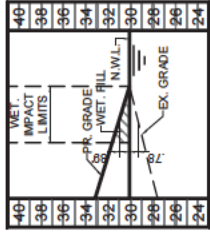


W-F2

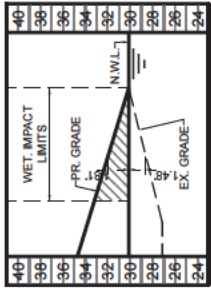


W-F3

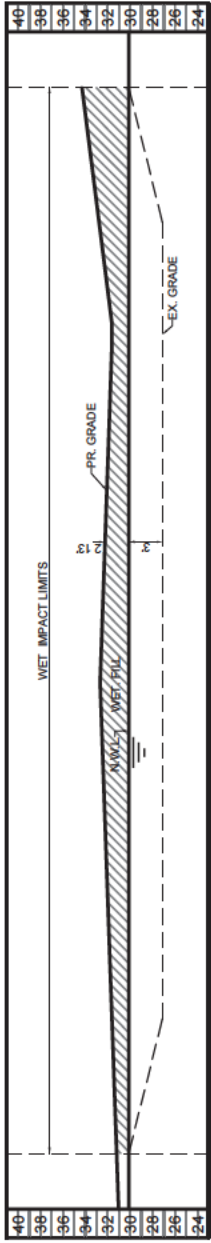

W-F4

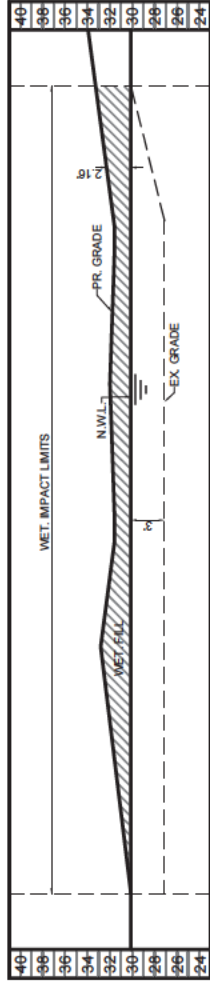

W-F5

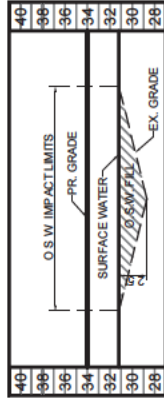

OWUS-21



MORRIS ENGINEERING AND CONSULTING, LLC
Civil Engineering and Land Development Consulting
6061 International Highway, Suite 1, Lakeland, Florida 33853-9146
www.morris-engineering.net



DATE: 08/08/17
PROJECT: 17-00000
DRAWN: JAC
CHECKED: JAC

WETLAND AND OTHER WATERS OF THE U.S.
CROSS SECTIONS
DREDGE AND FILL APPLICATION
TREVISTA - MANATEE COUNTY, FLORIDA

SCALE: 1"=10'-0" VERT.
1"=50'-0" HORZ.
SHEET: 7
OF: 8



U.S. ARMY CORPS OF ENGINEERS
PERMIT APP NUM: SAJ-2016-00926
DRAWING 9 of 10
04/2017

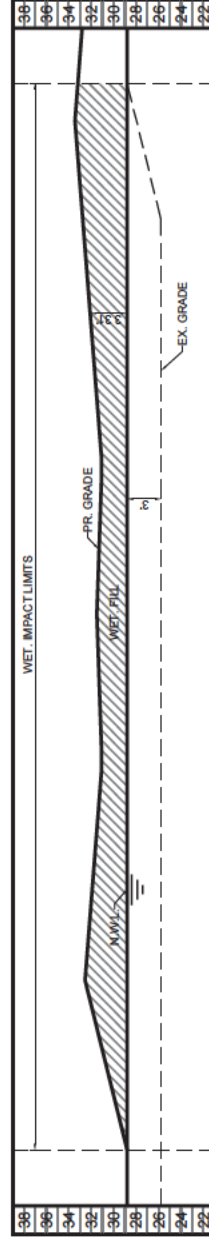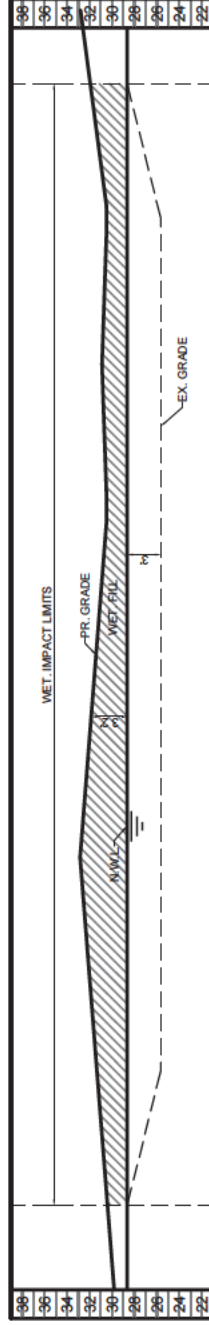

 MORRIS ENGINEERING AND CONSULTING, LLC Civil Engineering and Land Development Consulting 6061 International Parkway, Suite 1, Lakeland, Florida 34053-9146 www.morris-engineering.net	DATE 01/15/17	SCALE 1" = 40' (VERTICAL) 1" = 100' (HORIZONTAL)
	PROJECT WETLANDS	SHEET 8 OF 8
WETLAND AND OTHER WATERS OF THE U.S. CROSS SECTIONS DREDGE AND FILL APPLICATION TREVESTA - MANATEE COUNTY, FLORIDA		
DRAWN JAC	CHECKED MAM	DATE 01/15/17



U.S. ARMY CORPS OF ENGINEERS
 PERMIT APP NUM: SAJ-2016-00926
 04/2017