


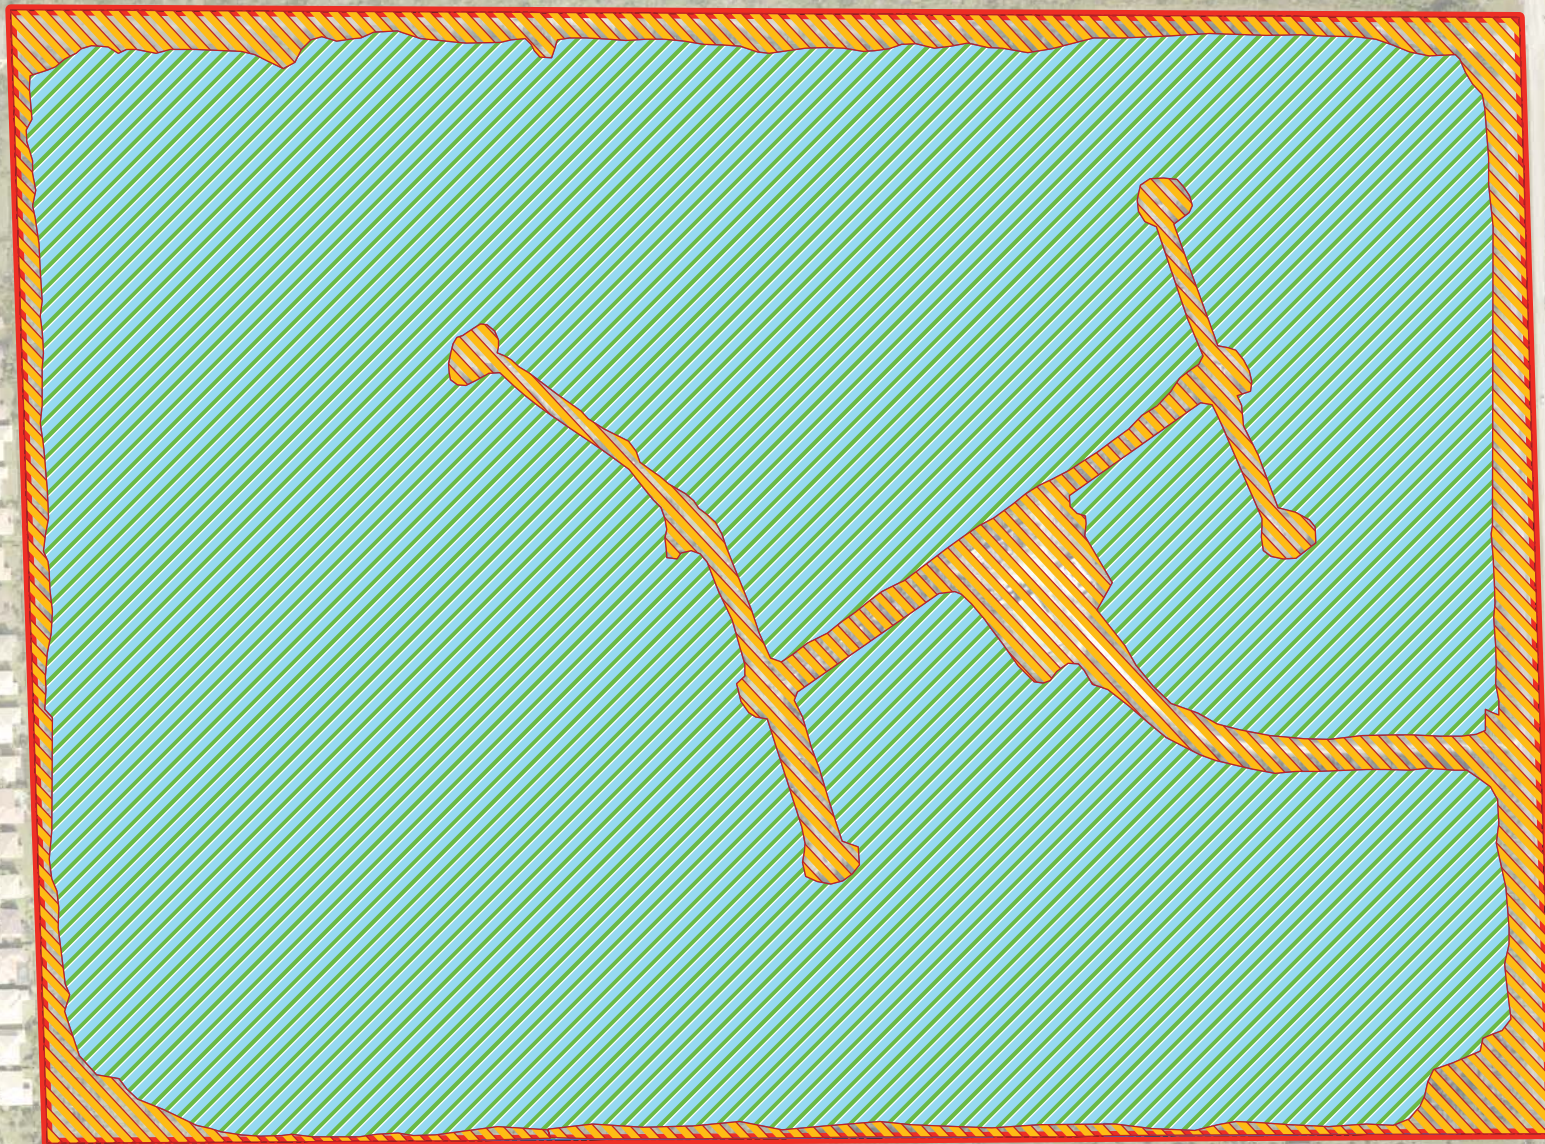

1:4,000



### Legend



Project Limits (~117.69 acres)



Melaleuca Wetlands (~102.17 acres)



Non-wetland (~15.52 acres)

*No listed wildlife or their critical habitats were identified during the field evaluations.*

Initial Analysis: 07/27/2013

Revised: 03/13/2017

**J. J. Goldasich and Associates, Incorporated**

Ecological Services  
Natural System Analysis



(561) 883-9555  
jjg@jjgoldasich.com


**Univision 117.69 Acre Parcel**

Ecological Site Assessment  
Wetland and Upland Limits  
Miramar, Broward County, Florida

**Figure  
1**

0 112.5 225 450 675 900 1,125



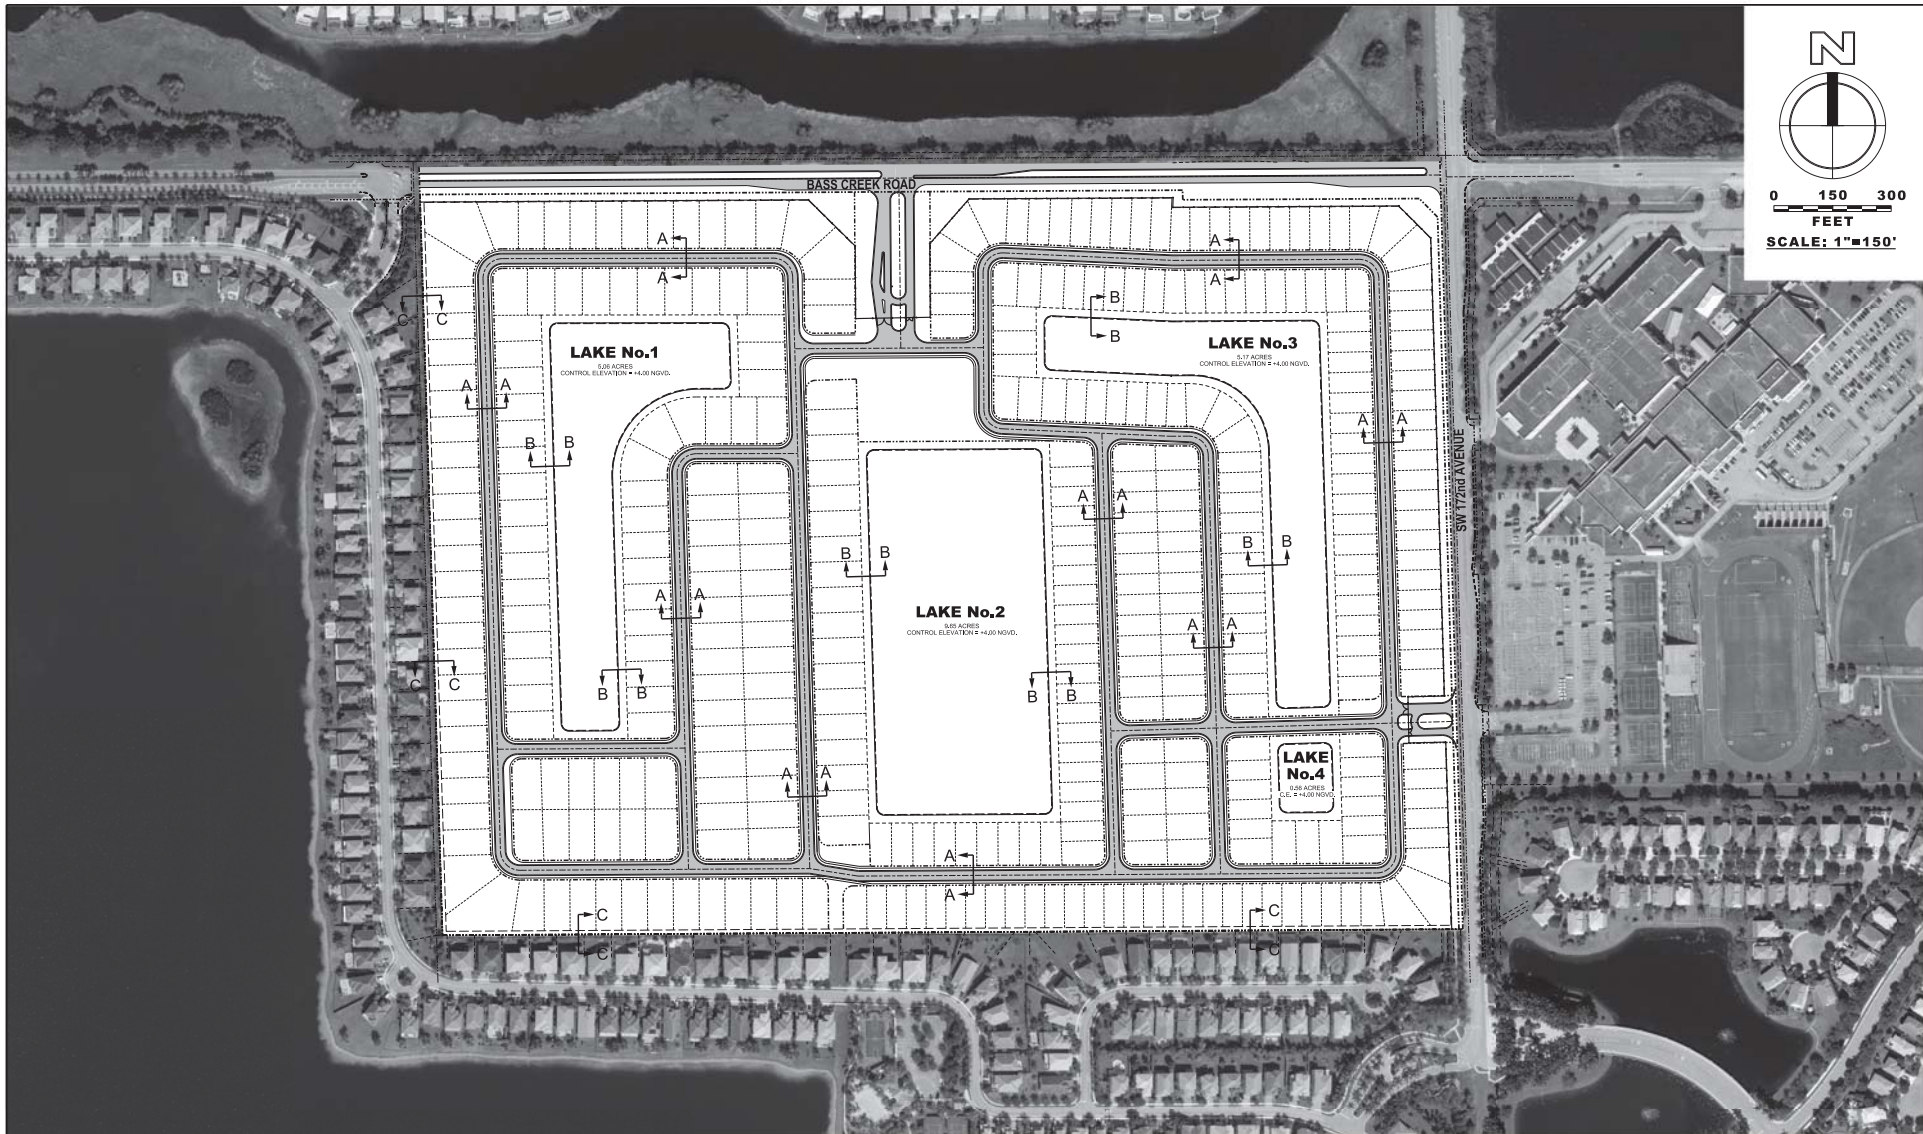

NO.	DATE	BY	REVISION

Designed by: A.Q. Date: 3/17  
 Drawn by: R.W. Date: 3/17  
 Checked by: A.Q. Date: 3/17  
 Approved by: ANTONIO QUEVEDO Date: 3/12/2017  
 Registered Engineer Number 59471  
 State of Florida



**HSQ GROUP, INC.**  
 Engineers - Planners - Surveyors  
 5951 Northwest 173rd Drive, Suite 4  
 Miami, Florida 33015 - 786.534.3621  
 C26258 - LB7924

**UNIVISION PROPERTY**  
 MASTER SITE PLAN

PROJECT NUMBER  
 1611-58D  
 SHEET NUMBER  
 SE-2

3/12/2017  
 Z:\HSQ\Drawings\1611-58D - Univision Master Site Plan\1611-58D-01.dwg



# UNIVISION SITE DREDGE AND FILL QUANTITIES MAP

