


J:\2005\05CEMI481\00_RURAL_LANDS_WEST\GIS\2016\COE_PERMIT\SHEETS\SHEET_L_Project_Location_Map_010317.mxd - 1/13/2017 @ 10:56:14 AM

PROJECT NAME: RURAL LANDS WEST	PROJECT LOCATION MAP	
	DWG. No. 05CEMI481-I	SHEET: 1 OF 58
APPLICANT: COLLIER ENTERPRISES MANAGEMENT, INC.	DRAWN BY: H.H.	DATE: 7/14/16
	REVISIONS: 01/03/17	SCALE: N.T.S

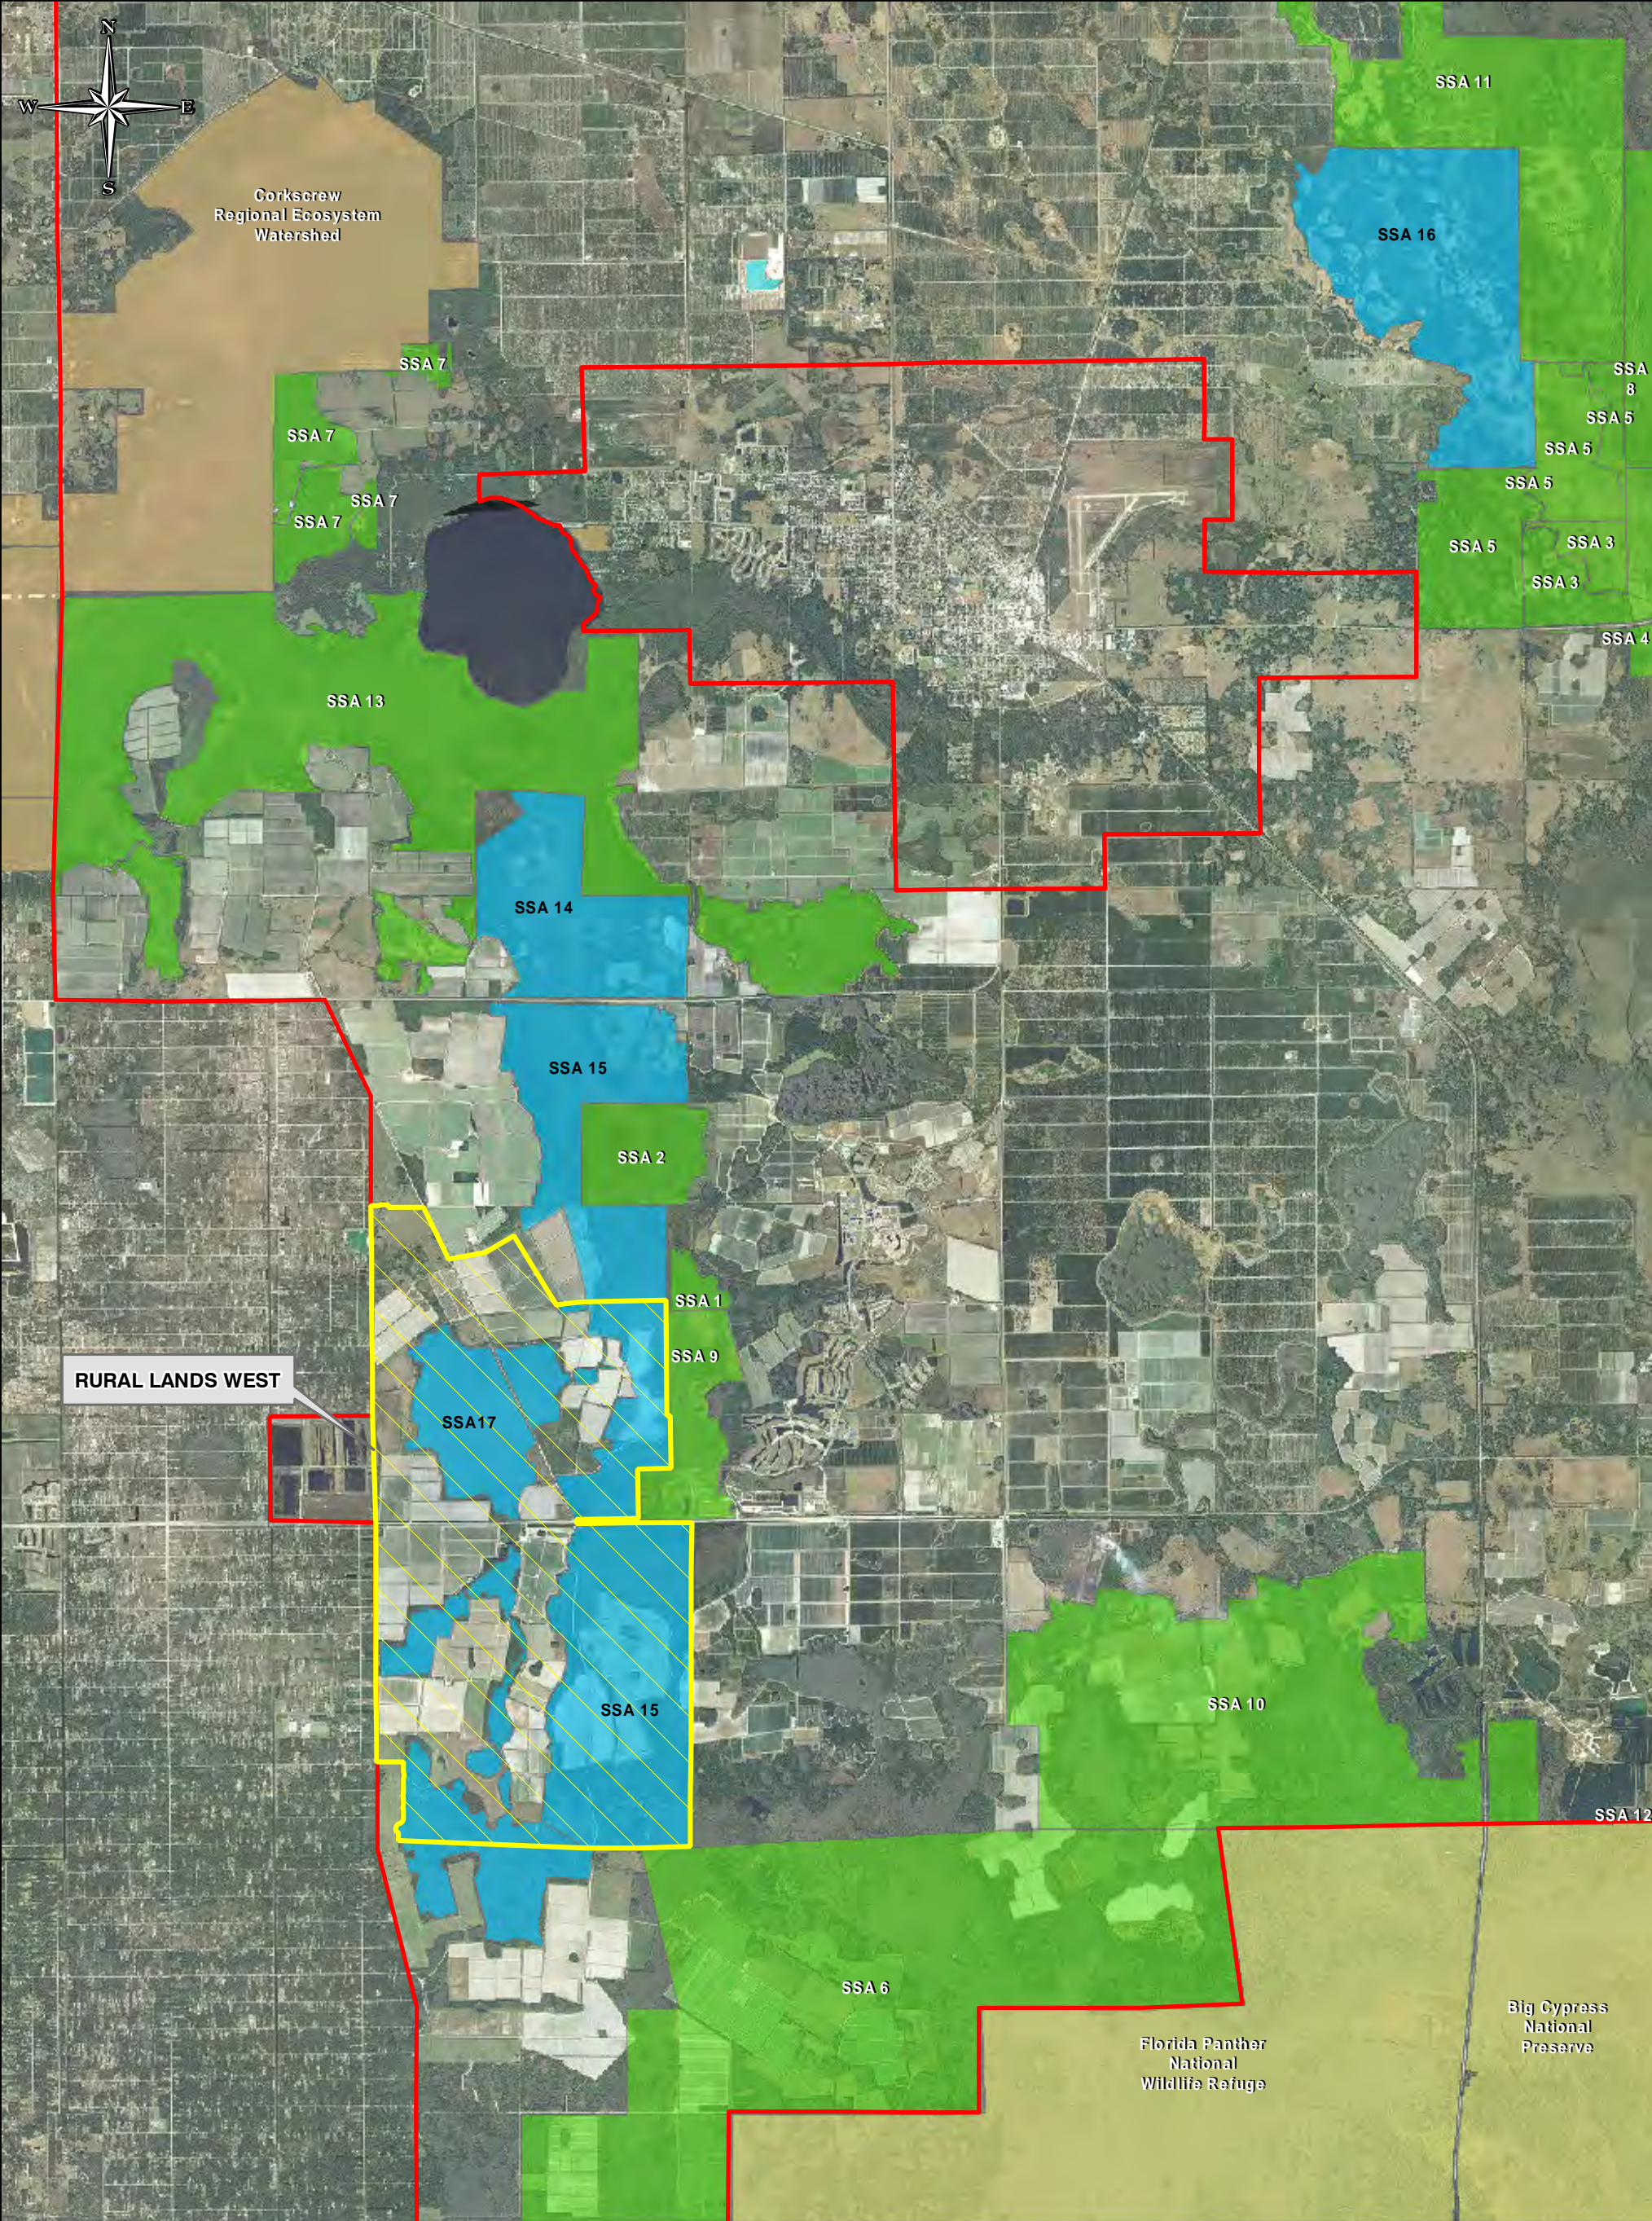

RURAL LANDS WEST

LEGEND

- RURAL LANDS WEST
- RURAL LANDS STEWARDSHIP AREA
- COLLIER COUNTY SSAs IN SUPPORT OF RURAL LANDS WEST
- EXISTING COLLIER COUNTY SSAs
- CREW ACQUISITION BOUNDARY
- FLORIDA PANTHER NATIONAL WILDLIFE REFUGE / BIG CYPRESS NATIONAL PRESERVE



NOTES:
 AERIAL PHOTOGRAPHS WERE ACQUIRED THROUGH THE COLLIER COUNTY PROPERTY APPRAISER'S OFFICE WITH A FLIGHT DATE OF JANUARY 2014.
 PROPERTY BOUNDARY PER AGNOLI, BARBER, & BRUNDAGE, INC. DRAWING No. 11283SRA25-091916.dwg DATED SEPTEMBER 19, 2016.

J:\2005\05CEM1481\00_RURAL_LANDS_WEST\GIS\2016\COE_Env_Sup_Exhibits\Exhibit_1_Aerial_With_Existing_SSAs_010417.mxd - 1/13/2017 @ 10:53:35 AM

DRAWN BY	DATE
W.C.	2/12/16
REVIEWED BY	DATE
K.C.P.	2/12/16
REVISED	DATE
H.H.	1/4/17

13620 Metropolis Avenue
 Suite 200
 Fort Myers, Florida 33912
 Phone (239) 274-0067
 Fax (239) 274-0069




RURAL LANDS WEST
 AERIAL WITH COLLIER COUNTY SSAs





DRAWING No.
05CEM1481
SHEET No.
EXHIBIT 1

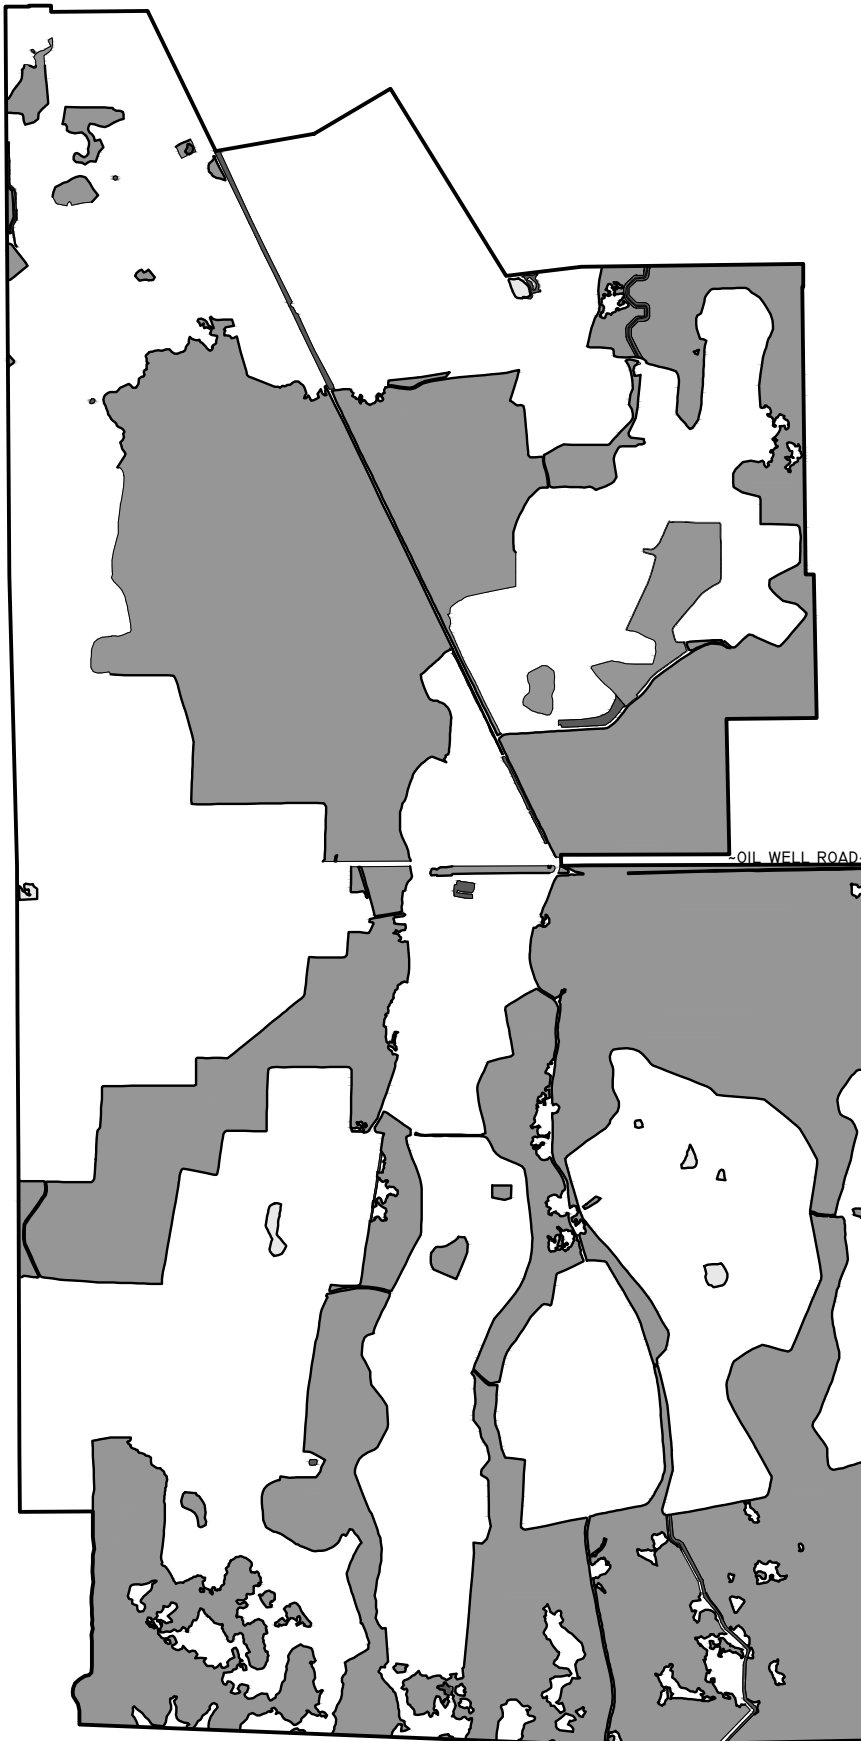

SCALE: 1" = 3,600'



LEGEND:

-  COE WETLANDS
(4,475.95 Ac.±)
-  COE ISOLATED WETLANDS
(14.71 Ac.±)
-  COE "WATERS OF THE U.S."
(34.25 Ac.±)
-  SURVEYED WETLAND LINE

NOTES:

PROPERTY BOUNDARY PER AGNOLI, BARBER, & BRUNDAGE, INC. DRAWING No. 11283SRA25-091916.DWG DATED SEPTEMBER 19, 2016.

WETLAND LINES PER ABB, INC. DRAWING No. JDL-N-WORKSHEET TO KP15JUN07.DWG DATED JUNE 15, 2007.

WETLAND LINES SHOWN PER COE APPROVED JURISDICTIONAL DETERMINATION SAJ-2008-2430, ISSUED SEPTEMBER 9, 2008.





PROJECT NAME: RURAL LANDS WEST	COE WETLAND MAP	
	DWG. No. 05CEM1481-3	SHEET: 3 OF 58
APPLICANT: COLLIER ENTERPRISES MANAGEMENT, INC.	DRAWN BY: H.H.	DATE: 7/14/16
	REVISIONS: 01/03/17	SCALE: 1"=3,600'


WETLAND		WETLAND	
NO.	ACREAGE	NO.	ACREAGE
1	14.66	25	1078.79
2	12.45	26	366.69
3	1.27	27	10.61
4	7.33	29	51.81
5	1.56	30	8.16
6	1.98	31	2.06
7	3.49	32	130.15
8	1.17	33	0.60
9	0.38	37	1.38
10	969.44	39	3.80
11	2.85	40	264.84
12	251.67	41	1.34
14	20.87	42	2.86
15	28.95	43	0.40
16	9.31	44	200.13
17	72.30	45	0.70
18	1.29	46	0.43
19	486.68	47	246.62
21	2.42	48	0.04
22	14.52	49	190.38
23	7.34	50	1.86
24	0.37	TOTAL	4475.95 Ac.±

ISOLATED WETLAND	
NO.	ACREAGE
13	2.35
20	1.75
28	4.73
34	0.40
35	1.61
36	0.48
38	3.39
TOTAL	14.71 Ac.±

WATERS	
NO.	ACREAGE
1	0.07 Ac.±
2	1.03 Ac.±
3	0.10 Ac.±
4	0.44 Ac.±
5	8.65 Ac.±
6	0.13 Ac.±
7	1.15 Ac.±
8	2.16 Ac.±
9	2.48 Ac.±
10	0.03 Ac.±
11	1.26 Ac.±
12	4.66 Ac.±
13	1.06 Ac.±
14	0.53 Ac.±
15	2.16 Ac.±
16	0.13 Ac.±
17	0.28 Ac.±
18	0.29 Ac.±
19	0.15 Ac.±
20	0.32 Ac.±
21	0.83 Ac.±
22	0.39 Ac.±
23	5.95 Ac.±
TOTAL	34.25 Ac.±

LEGEND:

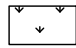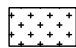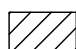-  COE WETLANDS
(4,475.95 Ac.±)
-  COE ISOLATED WETLANDS
(14.71 Ac.±)
-  COE "WATERS OF THE U.S."
(34.25 Ac.±)
-  SURVEYED WETLAND LINE

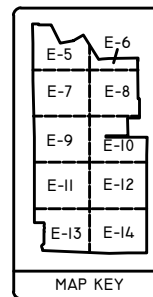

NOTES:

PROPERTY BOUNDARY PER AGNOLI, BARBER, & BRUNDAGE, INC. DRAWING No. I1283SRA25-09I916.dwg DATED SEPTEMBER 19, 2016.

WETLAND LINES PER ABB, INC. DRAWING No. JDL-N-WORKSHEET TO KP15JUN07.dwg DATED JUNE 15, 2007.

WETLAND LINES SHOWN PER COE APPROVED JURISDICTIONAL DETERMINATION SAJ-2008-2430, ISSUED SEPTEMBER 9, 2008.

PROJECT NAME: RURAL LANDS WEST

COE WETLANDS MAP - LEGEND

DWG. No. 05CEM1481-4

SHEET: 4 OF 58

APPLICANT: COLLIER ENTERPRISES MANAGEMENT, INC.

DRAWN BY: H.H.

DATE: 7/14/16





REVISIONS: 01/03/17



SCALE: NTS



SCALE: 1" = 1,000'

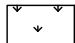LEGEND:

-  COE WETLANDS
(4,475.95 Ac.±)
-  COE ISOLATED WETLANDS
(14.71 Ac.±)
-  COE "WATERS OF THE U.S."
(34.25 Ac.±)
-  SURVEYED WETLAND LINE

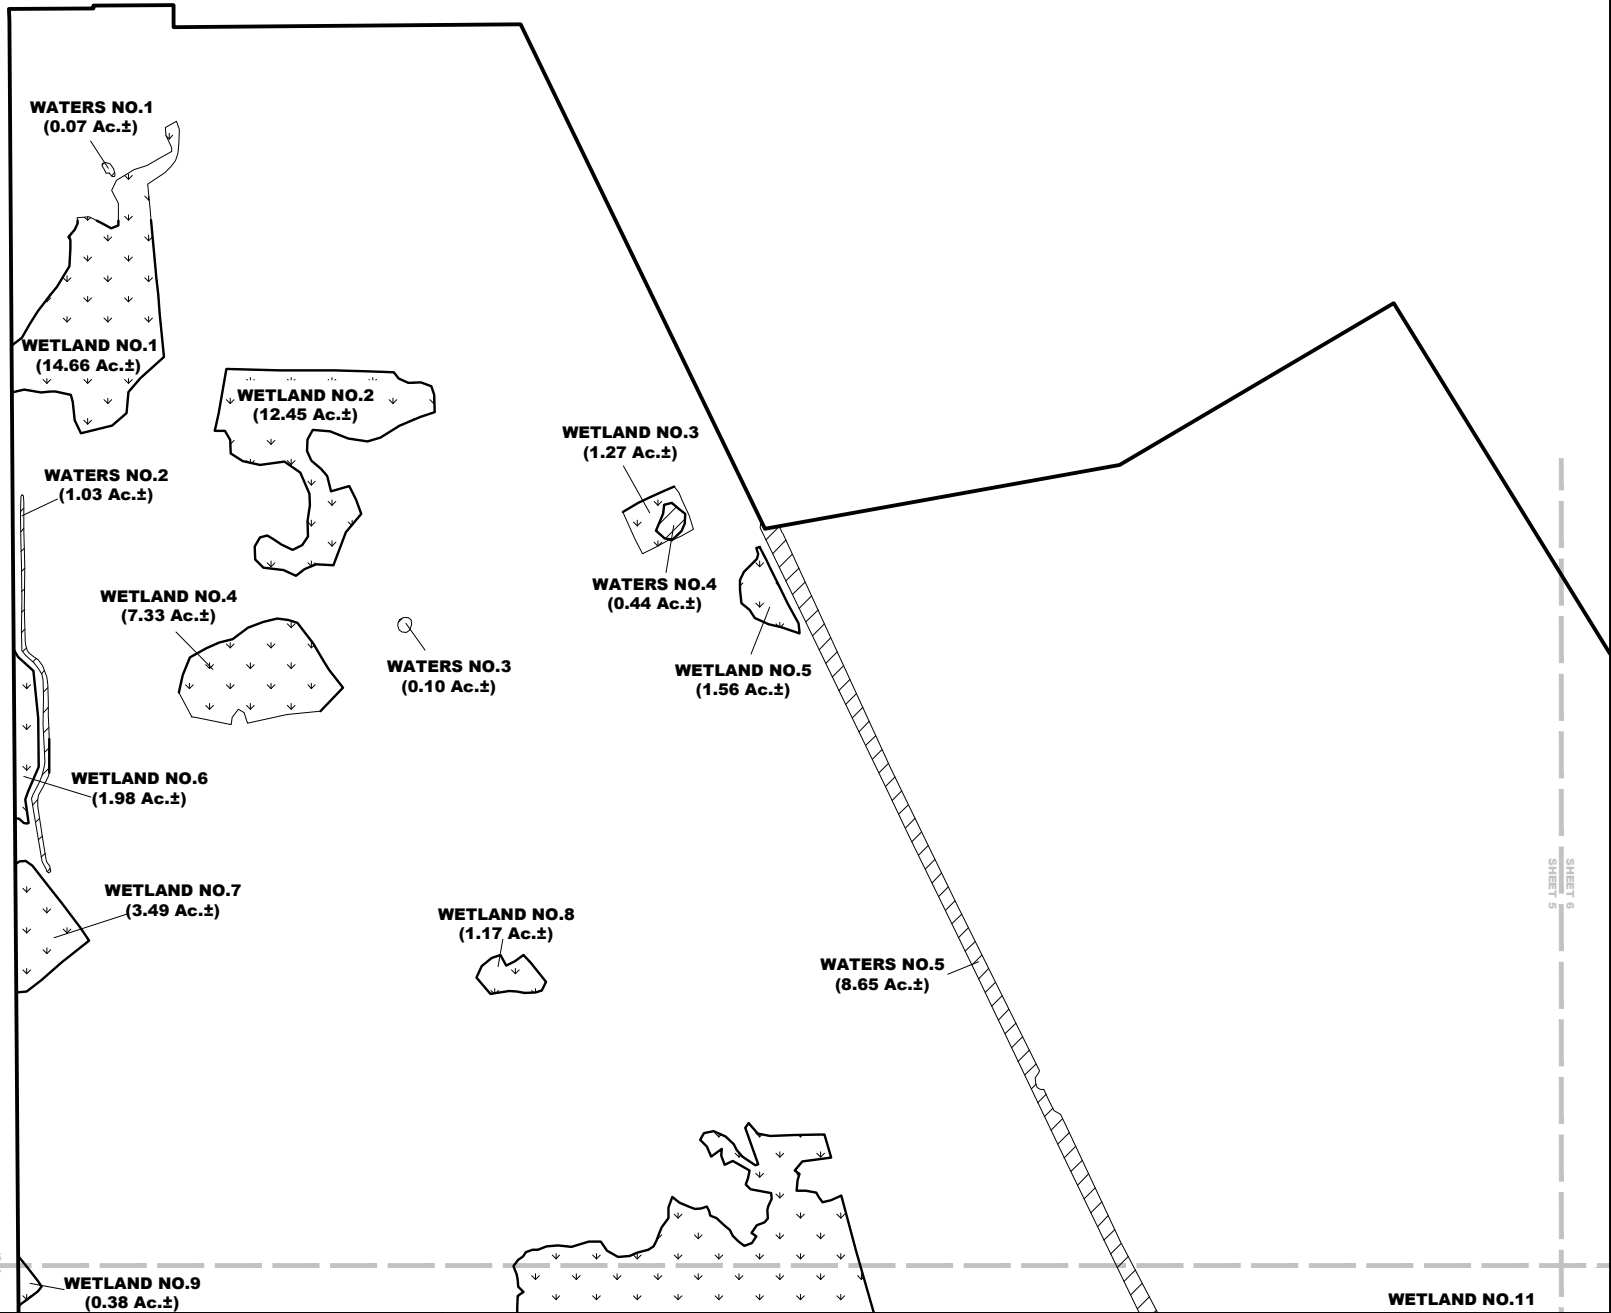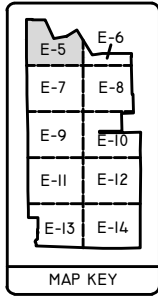

J:\2005\05CEM481\00-RURAL_LANDS_WEST\2015\COE PERMIT DRAWINGS\SHEET 4-14 WETLANDS MAP 01/03/17.DWG Tab SHEET 5 JAN 15, 2017 - 11:03AM PLOTTED BY: DONB

SHEET 5
SHEET 7

SHEET 6
SHEET 5

PROJECT NAME: RURAL LANDS WEST

COE WETLANDS MAP

DWG. No. 05CEM481-5

SHEET: 5 OF 58

APPLICANT: COLLIER ENTERPRISES MANAGEMENT, INC.

DRAWN BY: H.H.

DATE: 7/14/16





REVISIONS: 01/03/17



SCALE: 1"=1,000'



SCALE: 1" = 1,000'

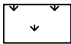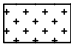LEGEND:

-  COE WETLANDS
(4,475.95 Ac.±)
-  COE ISOLATED WETLANDS
(14.71 Ac.±)
-  COE "WATERS OF THE U.S."
(34.25 Ac.±)
-  SURVEYED WETLAND LINE

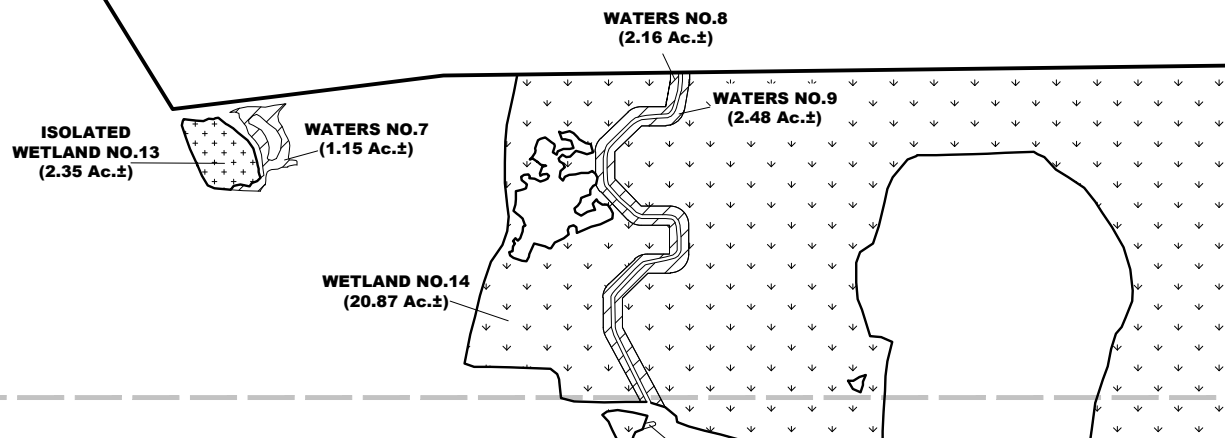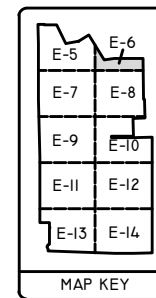

PROJECT NAME: RURAL LANDS WEST

COE WETLANDS MAP

DWG. No. 05CEM1481-6

SHEET: 6 OF 58

APPLICANT: COLLIER ENTERPRISES MANAGEMENT, INC.

DRAWN BY: H.H.

DATE: 7/14/16

REVISIONS: 01/03/17

SCALE: 1"=1,000'

J:\2005\05CEM1481-6_RURAL_LANDS_WEST\2015\COE PERMIT DRAWINGS\SHEET 4-14 WETLANDS MAP 01/03/17.DWG Tab SHEET 6 JAN 13, 2017 - 11:03AM PLOTTED BY: DONB

SHEET 6
SHEET 5

SHEET 6
SHEET 8

SHEET 5
SHEET 7



SCALE: 1" = 1,000'

WETLAND NO.9
(0.38 Ac.±)

WATERS NO.6
(0.13 Ac.±)

WETLAND NO.11
(2.85 Ac.±)

LEGEND:



COE WETLANDS
(4,475.95 Ac.±)




COE ISOLATED WETLANDS
(14.71 Ac.±)



COE "WATERS OF THE U.S."
(34.25 Ac.±)



SURVEYED WETLAND LINE

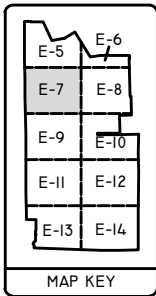

WETLAND NO.10
(969.44 Ac.±)

SHEET 7
SHEET 9

PROJECT NAME: RURAL LANDS WEST

COE WETLANDS MAP

DWG. No. 05CEM1481-7

SHEET: 7 OF 58


APPLICANT: COLLIER ENTERPRISES MANAGEMENT, INC.

DRAWN BY: H.H.

DATE: 7/14/16

REVISIONS: 01/03/17

SCALE: 1"=1,000'

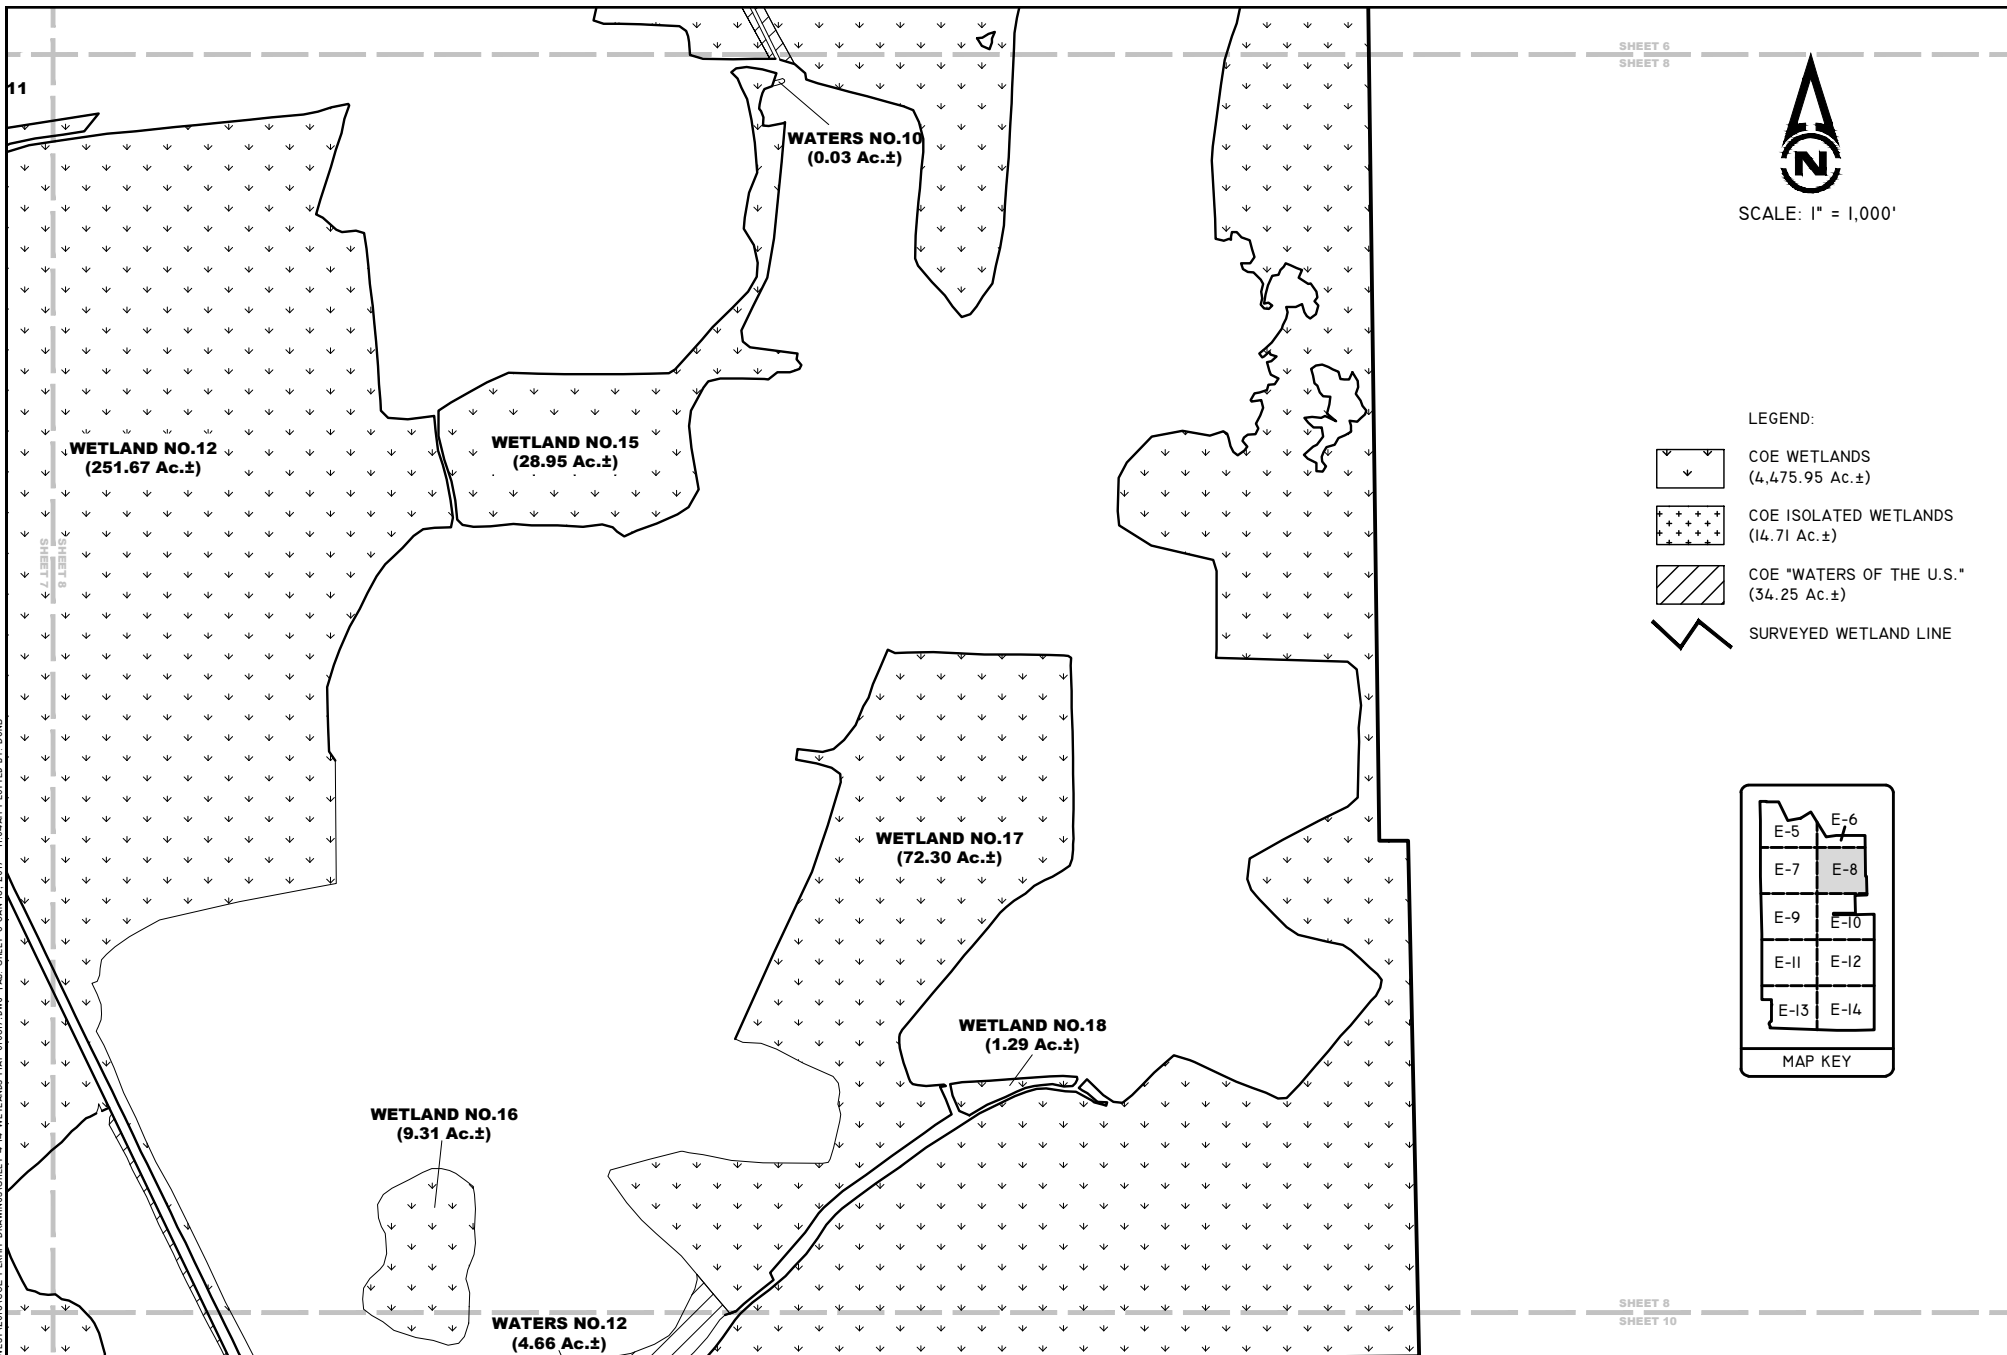





J:\2005\05CEM\8100-RURAL LANDS WEST\2015\COE PERMIT DRAWING\SHEET 4-14 WETLANDS MAP 010317.DWG TAB SHEET 8 JAN 15, 2017 - JIJULIAN PLOTTED BY: DONB


PROJECT NAME: RURAL LANDS WEST	COE WETLANDS MAP	
	DWG. No. 05CEM\481-8	SHEET: 8 OF 58
APPLICANT: COLLIER ENTERPRISES MANAGEMENT, INC.	DRAWN BY: H.H.	DATE: 7/14/16
	REVISIONS: 01/03/17	SCALE: 1"=1,000'



SCALE: 1" = 1,000'

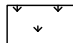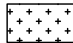LEGEND:

-  COE WETLANDS
(4,475.95 Ac.±)
-  COE ISOLATED WETLANDS
(14.71 Ac.±)
-  COE "WATERS OF THE U.S."
(34.25 Ac.±)
-  SURVEYED WETLAND LINE

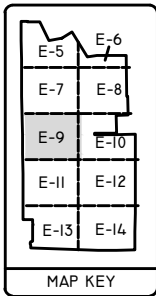

WETLAND NO.20
(1.75 Ac.±)

WETLAND NO.21
(2.42 Ac.±)

WETLAND NO.22
(14.52 Ac.±)

WETLAND NO.26
(366.69 Ac.±)

PROJECT NAME: RURAL LANDS WEST

COE WETLANDS MAP

DWG. No. 05CEM1481-9

SHEET: 9 OF 58

APPLICANT: COLLIER ENTERPRISES MANAGEMENT, INC.

DRAWN BY: H.H.

DATE: 7/14/16





REVISIONS: 01/03/17



SCALE: 1"=1,000'



SCALE: 1" = 1,000'

LEGEND:

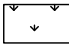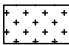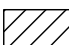-  COE WETLANDS
(4,475.95 Ac.±)
-  COE ISOLATED WETLANDS
(14.71 Ac.±)
-  COE "WATERS OF THE U.S."
(34.25 Ac.±)
-  SURVEYED WETLAND LINE

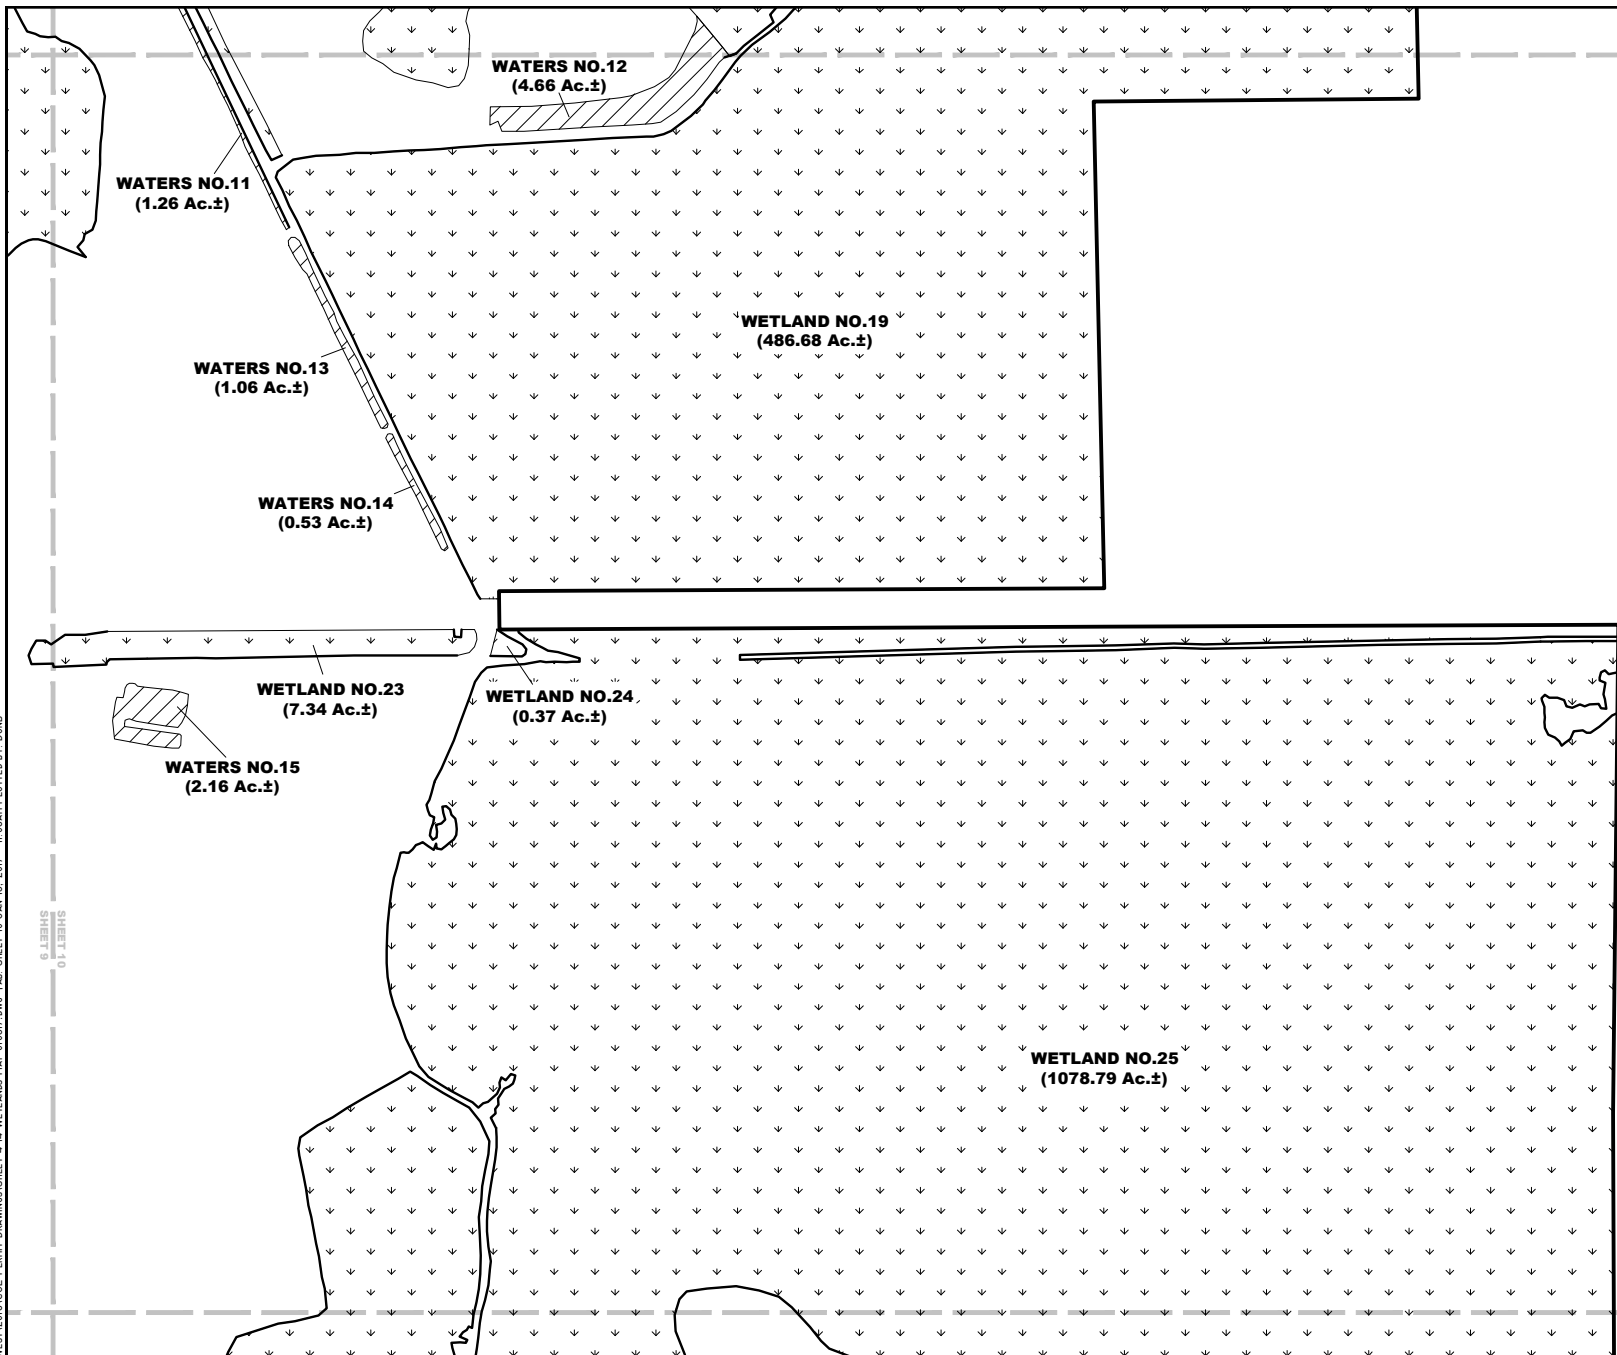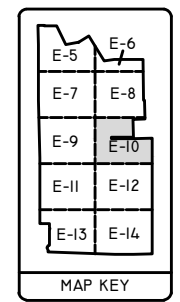

J:\2005\05CEM481-10-RURAL_LANDS_WEST\2015\COE PERMIT DRAWINGS\SHEET 4-14 WETLANDS MAP 010317.DWG TAB SHEET 10 JAN 13, 2017 - 11:05AM PLOTTED BY: DMB





SHEET 10


PROJECT NAME: RURAL LANDS WEST	COE WETLANDS MAP	
	DWG. No. 05CEM481-10	SHEET: 10 of 58
APPLICANT: COLLIER ENTERPRISES MANAGEMENT, INC.	DRAWN BY: H.H.	DATE: 7/14/16
	REVISIONS: 01/03/17	SCALE: 1"=1,000'



SCALE: 1" = 1,000'

LEGEND:

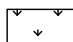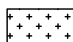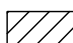-  COE WETLANDS
(4,475.95 Ac.±)
-  COE ISOLATED WETLANDS
(14.71 Ac.±)
-  COE "WATERS OF THE U.S."
(34.25 Ac.±)
-  SURVEYED WETLAND LINE

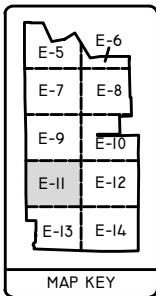

WETLAND NO.27
(10.61 Ac.±)

WETLAND NO.28
(4.73 Ac.±)

WATERS NO.16
(0.13 Ac.±)

WATERS NO.17
(0.28 Ac.±)

WATERS NO.18
(0.29 Ac.±)

WATERS NO.19
(0.15 Ac.±)

WETLAND NO.29
(51.81 Ac.±)

PROJECT NAME: RURAL LANDS WEST

COE WETLANDS MAP

DWG. No. 05CEM1481-II

SHEET: 11 OF 58

APPLICANT: COLLIER ENTERPRISES MANAGEMENT, INC.

DRAWN BY: H.H.

DATE: 7/14/16





REVISIONS: 01/03/17



SCALE: 1"=1,000'



SCALE: 1" = 1,000'

LEGEND:

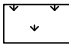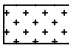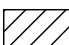-  COE WETLANDS
(4,475.95 Ac.±)
-  COE ISOLATED WETLANDS
(14.71 Ac.±)
-  COE "WATERS OF THE U.S."
(34.25 Ac.±)
-  SURVEYED WETLAND LINE

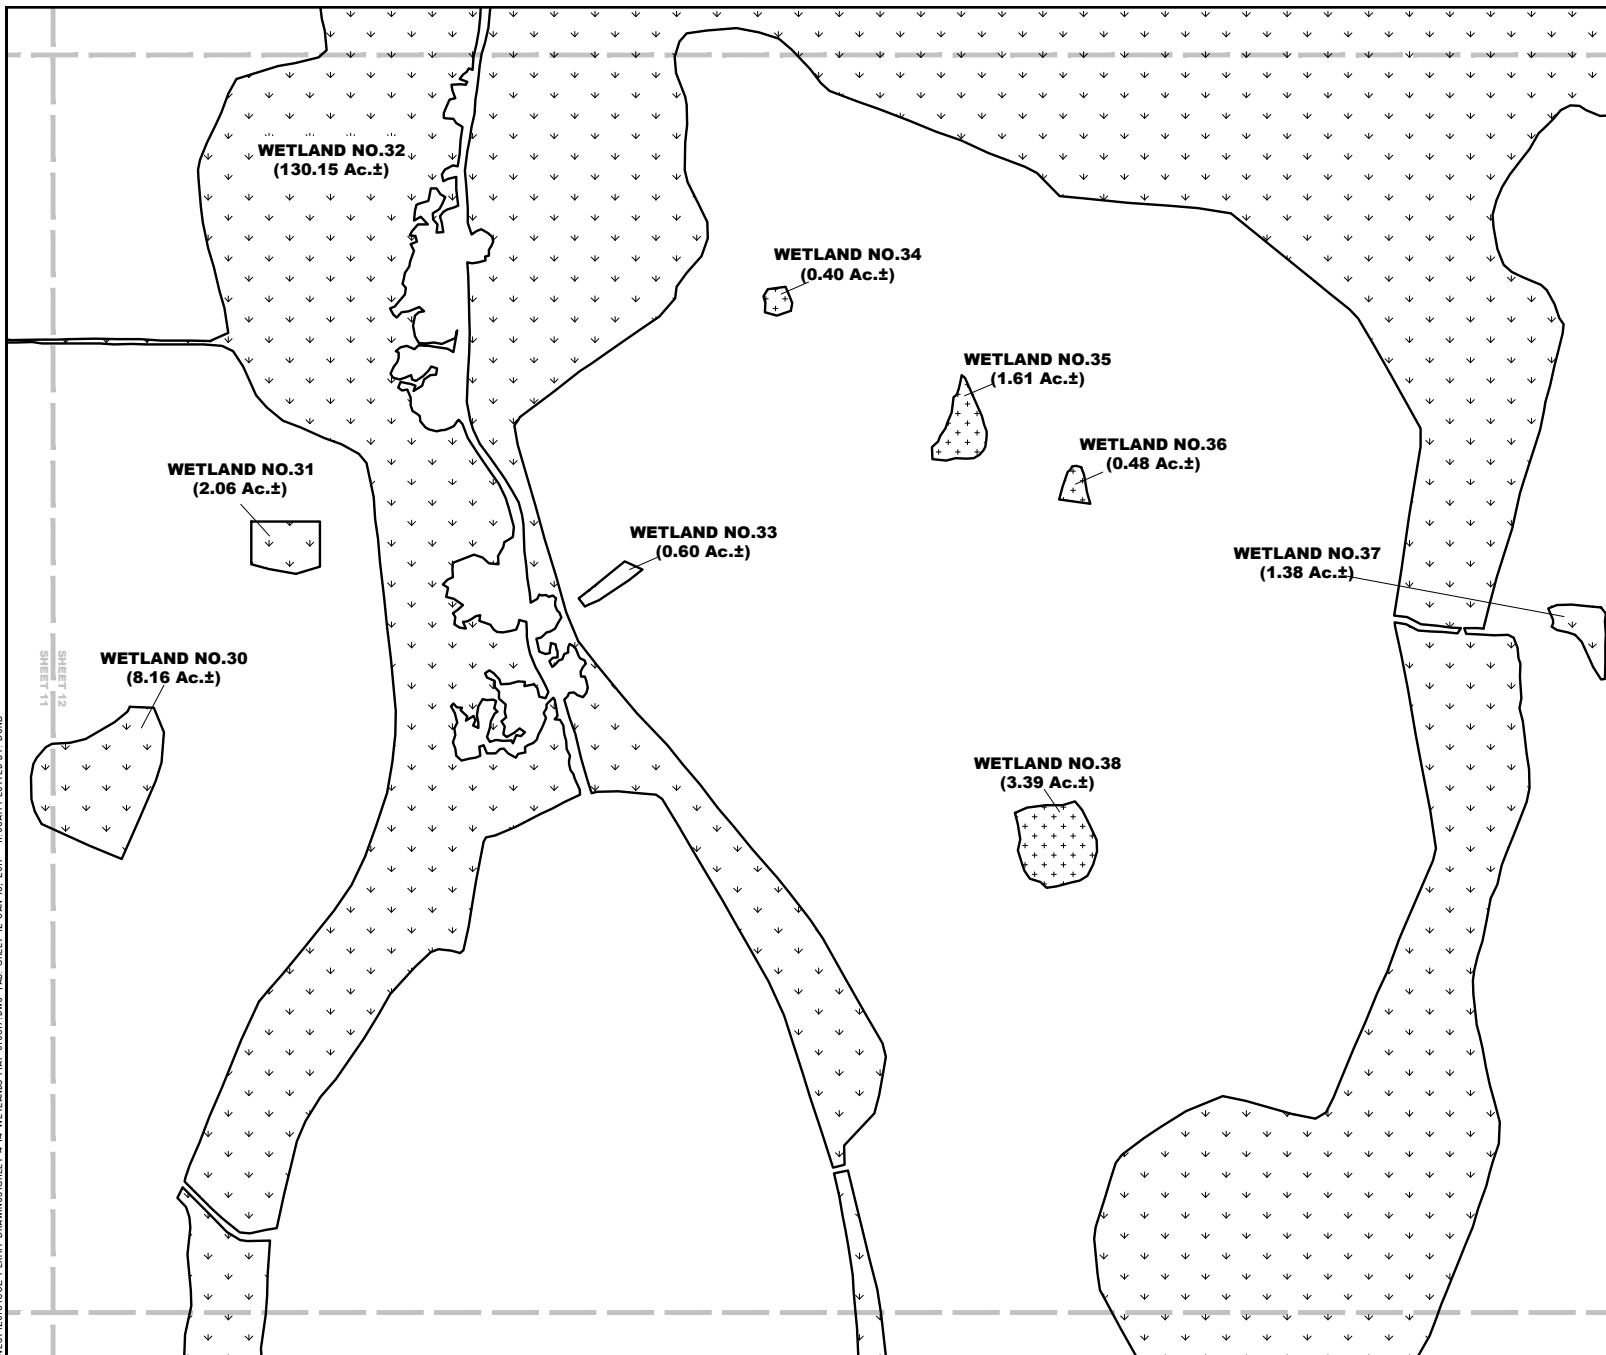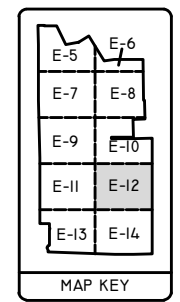





J:\2005\05CEM481\00_RURAL_LANDS_WEST\2015\COE PERMIT DRAWINGS\12 SHEET 12 JAN 13, 2017 - H. OSAM PLOTTED BY: DMB



<p>PROJECT NAME: RURAL LANDS WEST</p>	<p>COE WETLANDS MAP</p>	
	<p>DWG. No. 05CEM481-12</p>	<p>SHEET: 12 OF 58</p>
<p>APPLICANT: COLLIER ENTERPRISES MANAGEMENT, INC.</p>	<p>DRAWN BY: H.H.</p>	<p>DATE: 7/14/16</p>
	<p>REVISIONS: 01/03/17</p>	<p>SCALE: 1"=1,000'</p>



SCALE: 1" = 1,000'

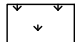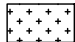LEGEND:

-  COE WETLANDS
(4,475.95 Ac.±)
-  COE ISOLATED WETLANDS
(14.71 Ac.±)
-  COE "WATERS OF THE U.S."
(34.25 Ac.±)
-  SURVEYED WETLAND LINE

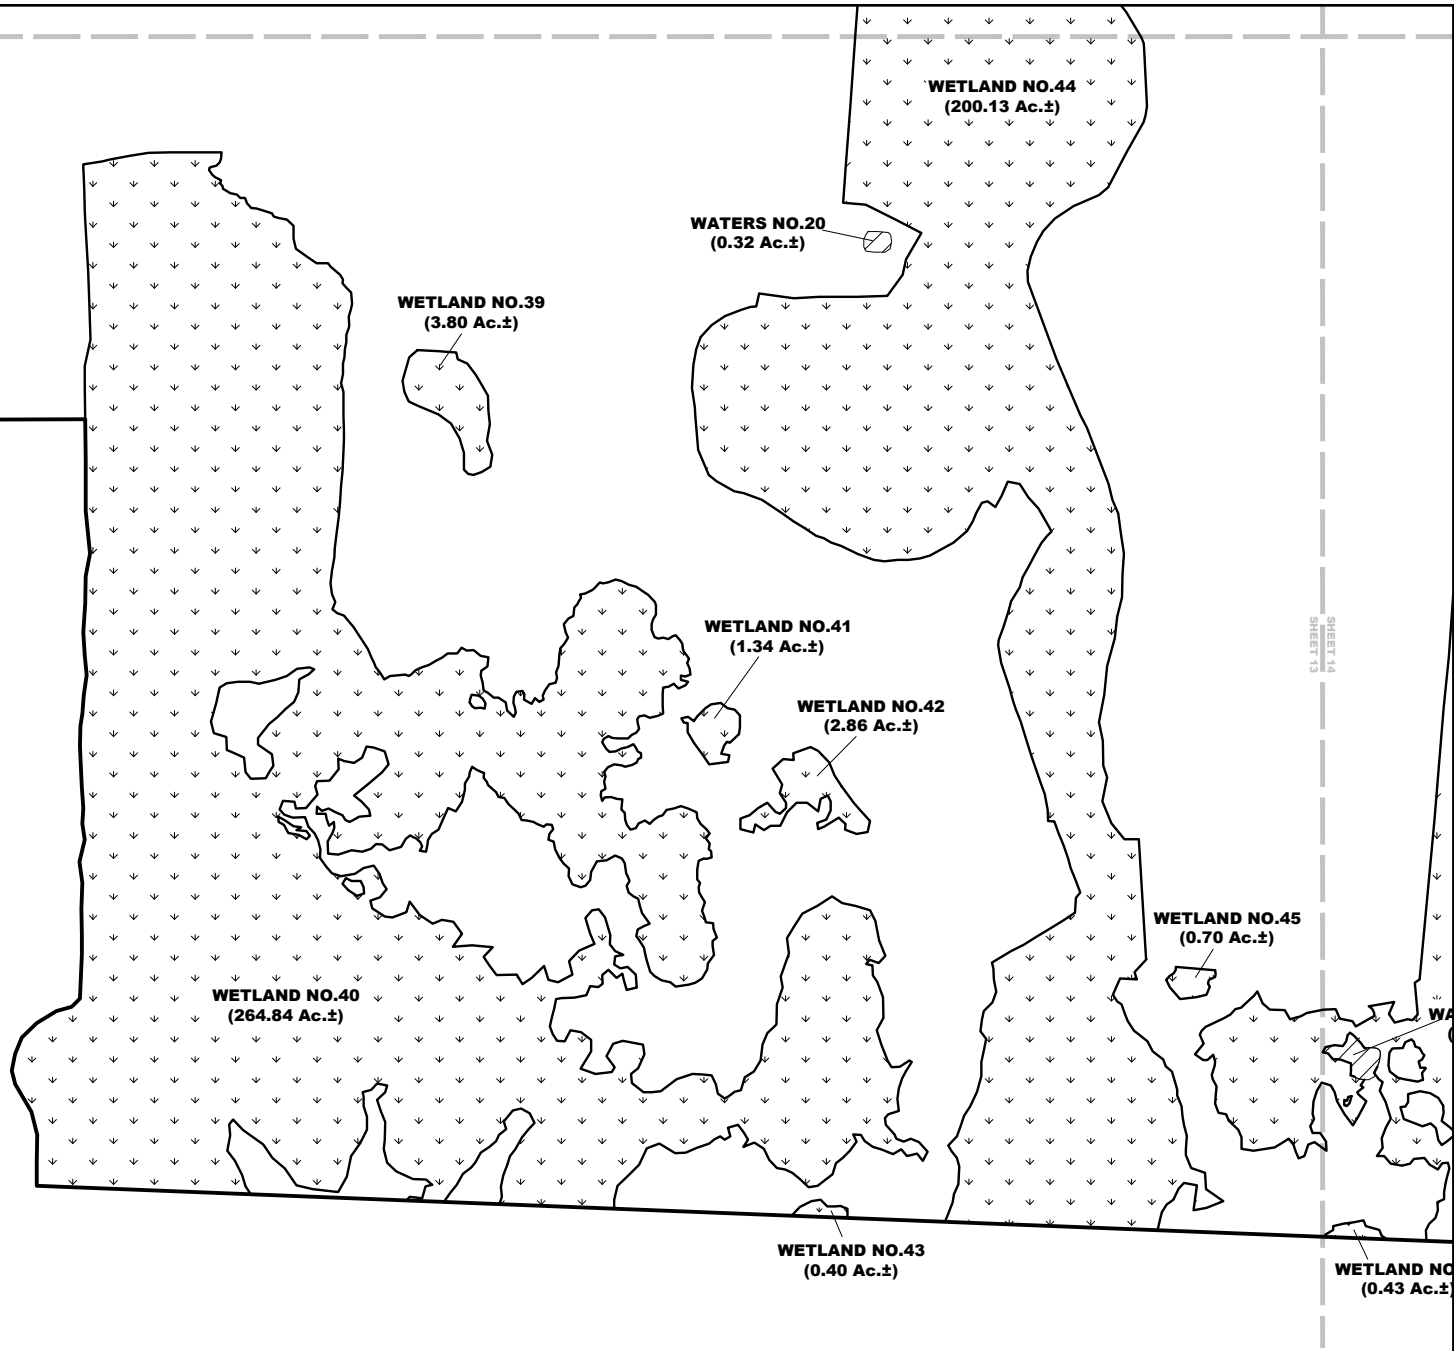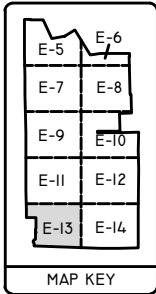

SHEET 13
SHEET 14

PROJECT NAME: RURAL LANDS WEST

COE WETLANDS MAP

DWG. No. 05CEM1481-13

SHEET: 13 of 58

APPLICANT: COLLIER ENTERPRISES MANAGEMENT, INC.

DRAWN BY: H.H.

DATE: 7/14/16





REVISIONS: 01/03/17



SCALE: 1"=1,000'



SCALE: 1" = 1,000'

LEGEND:

-  COE WETLANDS
(4,475.95 Ac.±)
-  COE ISOLATED WETLANDS
(14.71 Ac.±)
-  COE "WATERS OF THE U.S."
(34.25 Ac.±)
-  SURVEYED WETLAND LINE

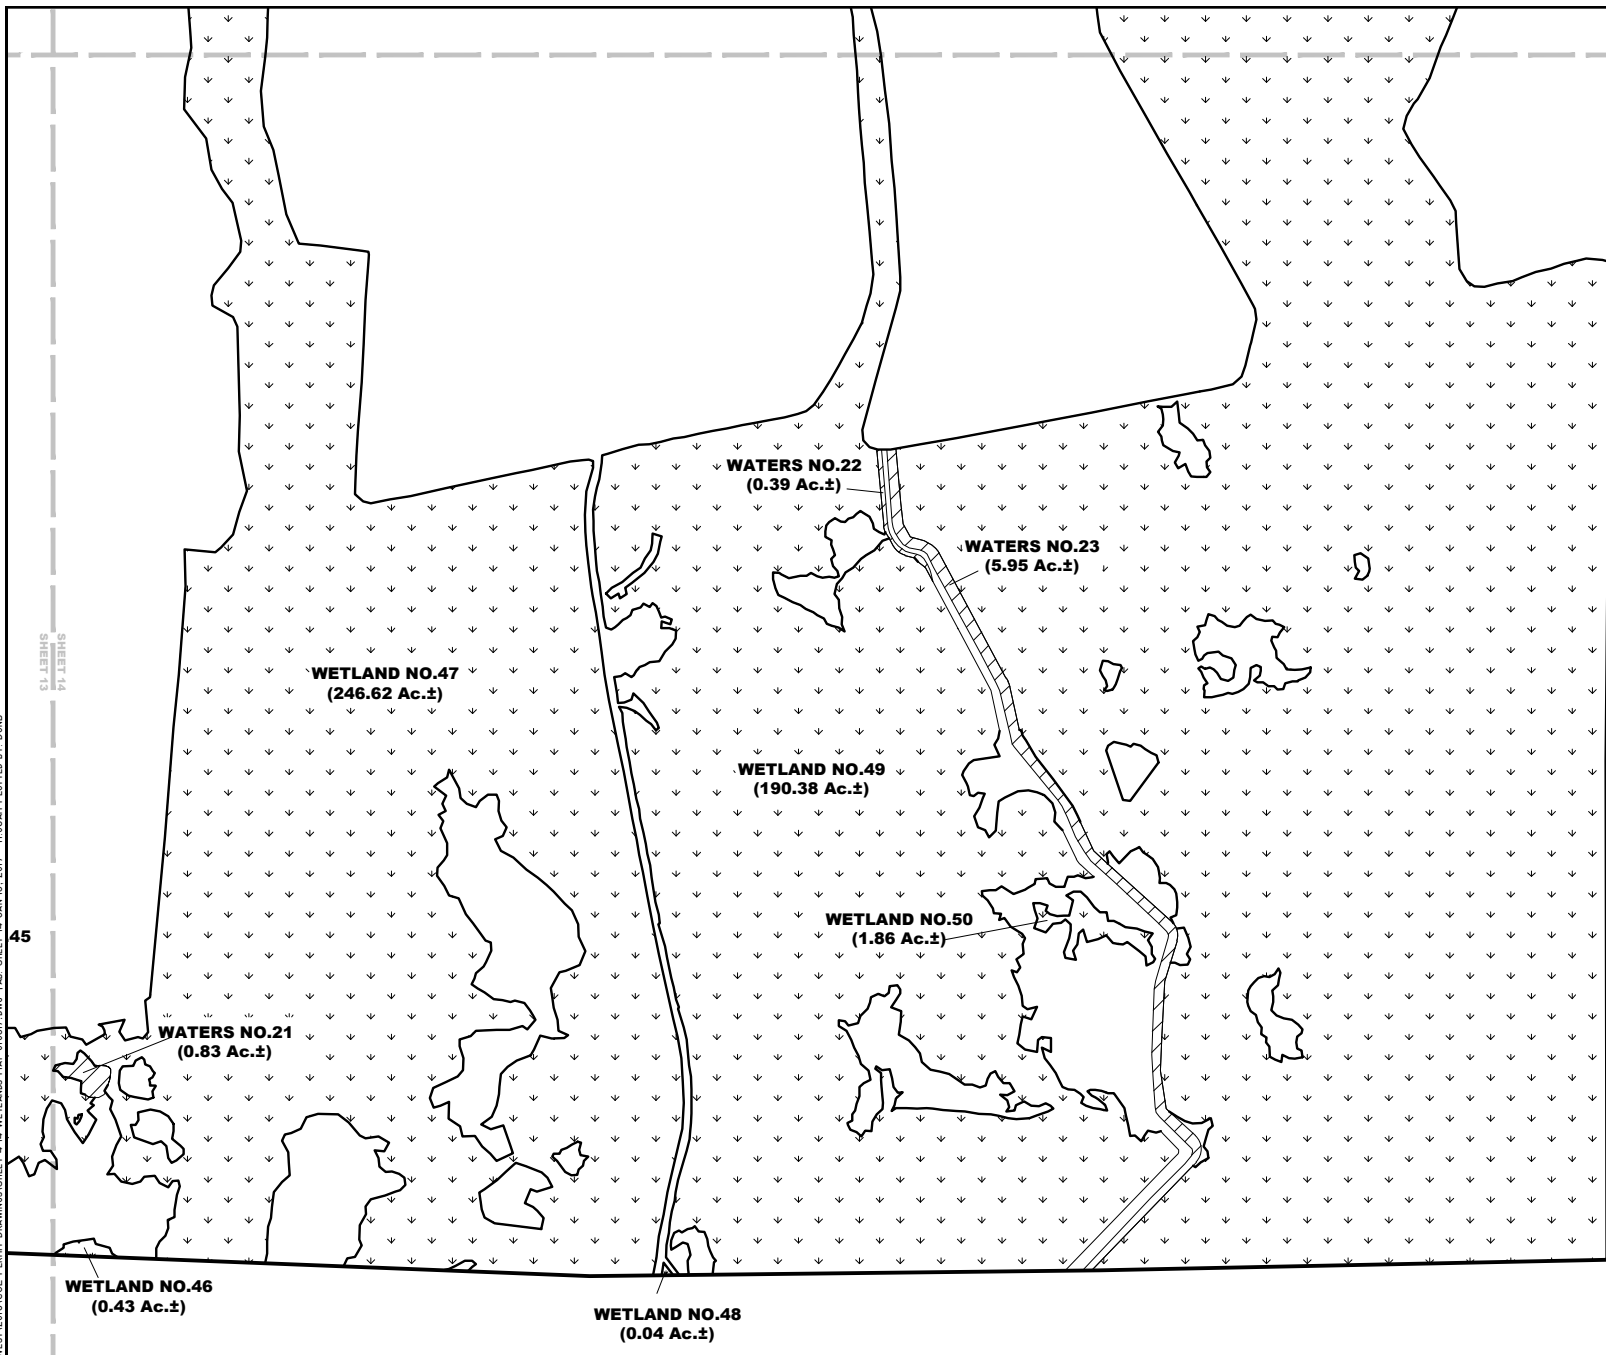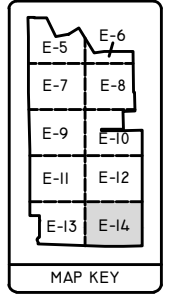

PROJECT NAME: RURAL LANDS WEST

COE WETLANDS MAP

DWG. No. 05CEM1481-14

SHEET: 14 of 58

APPLICANT: COLLIER ENTERPRISES MANAGEMENT, INC.

DRAWN BY: H.H.

DATE: 7/14/16


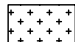
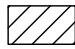

REVISIONS: 01/03/17


SCALE: 1"=1,000'

FLUCFCS CODES	DESCRIPTIONS	ACREAGE	% OF TOTAL
100	RESIDENTIAL	7.46 Ac. +	0.1%
155	LIGHT INDUSTRIAL (AGRICULTURE OPERATIONS)	21.72 Ac. ±	0.2%
210	CROPLAND AND PASTURELAND	758.92 Ac. +	7.4%
211	IMPROVED PASTURE	7.40 Ac. ±	0.1%
212	UNIMPROVED PASTURE	37.35 Ac. ±	0.4%
214	ROW CROPS	4174.76 Ac. ±	40.7%
260	RURAL OPEN LAND	33.27 Ac. ±	0.3%
261	FALLOW CROPLAND	184.74 Ac. ±	1.8%
262	LOW PASTURE, HYDRIC	43.36 Ac. ±	0.4%
3219 E1	PALMETTO PRAIRIE, DISTURBED (0-24% EXOTICS)	21.30 Ac. ±	0.2%
4119 E1	PINE FLATWOODS, DISTURBED (0-24% EXOTICS)	176.10 Ac. ±	1.7%
4119 E2	PINE FLATWOODS, DISTURBED (25-49% EXOTICS)	29.43 Ac. ±	0.3%
4119 E3	PINE FLATWOODS, DISTURBED (50-75% EXOTICS)	49.19 Ac. ±	0.5%
4119 E4	PINE FLATWOODS, DISTURBED (76-100% EXOTICS)	12.27 Ac. ±	0.1%
4199 E3	OTHER PINE, DISTURBED (50-75% EXOTICS)	11.14 Ac. ±	0.1%
4199 E4	OTHER PINE, DISTURBED (76-100% EXOTICS)	0.37 Ac. ±	0.0%
422	BRAZILIAN PEPPER	42.76 Ac. ±	0.4%
4221	BRAZILIAN PEPPER, HYDRIC	80.94 Ac. ±	0.8%
424	MELALEUCA	0.83 Ac. +	0.0%
4241	MELALEUCA, HYDRIC	5.86 Ac. ±	0.1%
4279 E2	LIVE OAK, DISTURBED (25-49% EXOTICS)	0.30 Ac. +	0.0%
4279 E4	LIVE OAK, DISTURBED (76-100% EXOTICS)	1.00 Ac. ±	0.0%
4289 E1	CABBAGE PALM, DISTURBED (0-24% EXOTICS)	21.02 Ac. +	0.2%
4289 E2	CABBAGE PALM, DISTURBED (25-49% EXOTICS)	0.34 Ac. ±	0.0%
4289 E4	CABBAGE PALM, DISTURBED (76-100% EXOTICS)	1.21 Ac. ±	0.0%
4349 E1	MIXED HARDWOOD CONIFER, DISTURBED (0-24% EXOTICS)	6.63 Ac. ±	0.1%
4349 E2	MIXED HARDWOOD CONIFER, DISTURBED (25-49% EXOTICS)	2.57 Ac. ±	0.0%
4349 E3	MIXED HARDWOOD CONIFER, DISTURBED (50-75% EXOTICS)	5.50 Ac. ±	0.1%
514	DITCH	30.20 Ac. ±	0.3%
514W	DITCH, WETLAND	83.77 Ac. ±	0.8%
525	CATTLE POND	1.89 Ac. ±	0.0%
525W	CATTLE POND, WETLAND	1.25 Ac. ±	0.0%
530	RESERVOIR	2.16 Ac. ±	0.0%
6179 E1	MIXED WETLAND HARDWOODS, DISTURBED (0-24% EXOTICS)	21.31 Ac. ±	0.2%
6179 E2	MIXED WETLAND HARDWOODS, DISTURBED (25-49% EXOTICS)	9.27 Ac. ±	0.1%
6179 E3	MIXED WETLAND HARDWOODS, DISTURBED (50-75% EXOTICS)	3.16 Ac. ±	0.0%
6189 E1	WILLOW, DISTURBED (0-24% EXOTICS)	83.10 Ac. +	0.8%
6189 E2	WILLOW, DISTURBED (25-49% EXOTICS)	34.17 Ac. ±	0.3%
6189 E3	WILLOW, DISTURBED (50-75% EXOTICS)	77.45 Ac. +	0.8%

FLUCFCS CODES	DESCRIPTIONS	ACREAGE	% OF TOTAL
6189 E4	WILLOW, DISTURBED (76-100% EXOTICS)	35.35 Ac. ±	0.3%
6219 E1	CYPRESS, DISTURBED (0-24% EXOTICS)	1834.44 Ac. ±	17.9%
6219 E2	CYPRESS, DISTURBED (25-49% EXOTICS)	537.70 Ac. +	5.2%
6219 E3	CYPRESS, DISTURBED (50-75% EXOTICS)	361.11 Ac. ±	3.5%
6219 E4	CYPRESS, DISTURBED (76-100% EXOTICS)	288.86 Ac. ±	2.8%
6249 E1	CYPRESS:/PINE:/CABBAGE PALM, DISTURBED (0-24% EXOTICS)	61.64 Ac. ±	0.6%
6249 E2	CYPRESS:/PINE:/CABBAGE PALM, DISTURBED (25-49% EXOTICS)	46.86 Ac. ±	0.5%
6249 E3	CYPRESS:/PINE:/CABBAGE PALM, DISTURBED (50-75% EXOTICS)	75.60 Ac. ±	0.7%
6249 E4	CYPRESS:/PINE:/CABBAGE PALM, DISTURBED (76-100% EXOTICS)	22.00 Ac. ±	0.2%
6259 E1	HYDRIC PINE, DISTURBED (0-24% EXOTICS)	25.64 Ac. ±	0.2%
6259 E2	HYDRIC PINE, DISTURBED (25-49% EXOTICS)	129.68 Ac. ±	1.3%
6259 E3	HYDRIC PINE, DISTURBED (50-75% EXOTICS)	127.36 Ac. ±	1.2%
6259 E4	HYDRIC PINE, DISTURBED (76-100% EXOTICS)	58.77 Ac. ±	0.6%
6289 E1	HYDRIC CABBAGE PALM, DISTURBED (0-24% EXOTICS)	15.96 Ac. ±	0.2%
6289 E2	HYDRIC CABBAGE PALM, DISTURBED (25-49% EXOTICS)	1.98 Ac. ±	0.0%
6289 E3	HYDRIC CABBAGE PALM, DISTURBED (50-75% EXOTICS)	1.23 Ac. ±	0.0%
6289 E1	HYDRIC OAK HAMMOCK, DISTURBED (0-24% EXOTICS)	0.86 Ac. +	0.0%
6309 E1	WETLAND MIXED HARDWOOD CONIFER, DISTURBED (0-24% EXOTICS)	62.94 Ac. ±	0.6%
6309 E2	WETLAND MIXED HARDWOOD CONIFER, DISTURBED (25-49% EXOTICS)	31.89 Ac. ±	0.3%
6309 E3	WETLAND MIXED HARDWOOD CONIFER, DISTURBED (50-75% EXOTICS)	108.43 Ac. ±	1.1%
6309 E4	WETLAND MIXED HARDWOOD CONIFER, DISTURBED (76-100% EXOTICS)	21.40 Ac. ±	0.2%
6319 E1	WETLAND SHRUB, DISTURBED (0-24% EXOTICS)	3.81 Ac. ±	0.0%
6319 E2	WETLAND SHRUB, DISTURBED (25-49% EXOTICS)	8.63 Ac. ±	0.1%
6319 E3	WETLAND SHRUB, DISTURBED (50-75% EXOTICS)	85.67 Ac. ±	0.8%
6319 E4	WETLAND SHRUB, DISTURBED (76-100% EXOTICS)	29.90 Ac. ±	0.3%
6419 E1	FRESHWATER MARSH, DISTURBED (0-24% EXOTICS)	16.29 Ac. ±	0.2%
6419 E2	FRESHWATER MARSH, DISTURBED (25-49% EXOTICS)	5.73 Ac. ±	0.1%
6419 E3	FRESHWATER MARSH, DISTURBED (50-75% EXOTICS)	12.23 Ac. +	0.1%
6419 E4	FRESHWATER MARSH, DISTURBED (76-100% EXOTICS)	3.47 Ac. ±	0.0%
6439 E2	WET PRAIRIE, DISTURBED (25-49% EXOTICS)	1.71 Ac. ±	0.0%
6479 E1	POND APPLE MARSH, DISTURBED (0-24% EXOTICS)	1.87 Ac. ±	0.0%
6479 E3	POND APPLE MARSH, DISTURBED (50-75% EXOTICS)	0.12 Ac. ±	0.0%
740	DISTURBED LAND	38.81 Ac. ±	0.4%
7401	DISTURBED LAND, HYDRIC	27.87 Ac. ±	0.3%
743	SPOIL	0.48 Ac. ±	0.0%
747	BERM	16.69 Ac. ±	0.2%
814	ROAD	28.44 Ac. +	0.3%
8146	UNPAVED ROAD	49.72 Ac. +	0.5%
TOTAL		10264.63 Ac. ±	100.0%

LEGEND:

-  COE WETLANDS (4,475.95 Ac. ±)
-  COE ISOLATED WETLANDS (14.71 Ac. ±)
-  COE "WATERS OF THE U.S." (34.25 Ac. ±)
-  SURVEYED WETLAND LINE

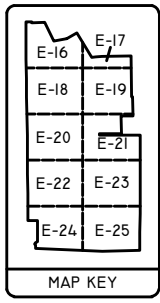

NOTES:

PROPERTY BOUNDARY PER AGNOLI, BARBER, & BRUNDAGE, INC. DRAWING No. I1283SRA25-091916.dwg DATED SEPTEMBER 19, 2016.

WETLAND LINES PER ABB, INC. DRAWING No. JDL-N-WORKSHEET TO KP15JUN07.dwg DATED JUNE 15, 2007.

WETLAND LINES SHOWN PER COE APPROVED JURISDICTIONAL DETERMINATION SAJ-2008-2430, ISSUED SEPTEMBER 9, 2008.

FLUCFCS LINES ESTIMATED FROM 1"=200' AERIAL PHOTOGRAPHS AND LOCATIONS APPROXIMATED.

FLUCFCS PER FLORIDA LAND USE, COVER AND FORMS CLASSIFICATION SYSTEM (FLUCFCS) (FDOT 1999).

PROJECT NAME: RURAL LANDS WEST	COE FLUCFCS AND WETLANDS MAP - LEGEND	
	DWG. No. 05CEM1481-15	SHEET: 15 of 58
APPLICANT: COLLIER ENTERPRISES MANAGEMENT, INC.	DRAWN BY: H.H.	DATE: 7/14/16
	REVISIONS: 01/03/17	SCALE: NTS



SCALE: 1" = 1,000'

LEGEND:



COE WETLANDS
(4,475.95 Ac.±)





COE ISOLATED WETLANDS
(14.71 Ac.±)



COE "WATERS OF THE U.S."
(34.25 Ac.±)



SURVEYED WETLAND LINE

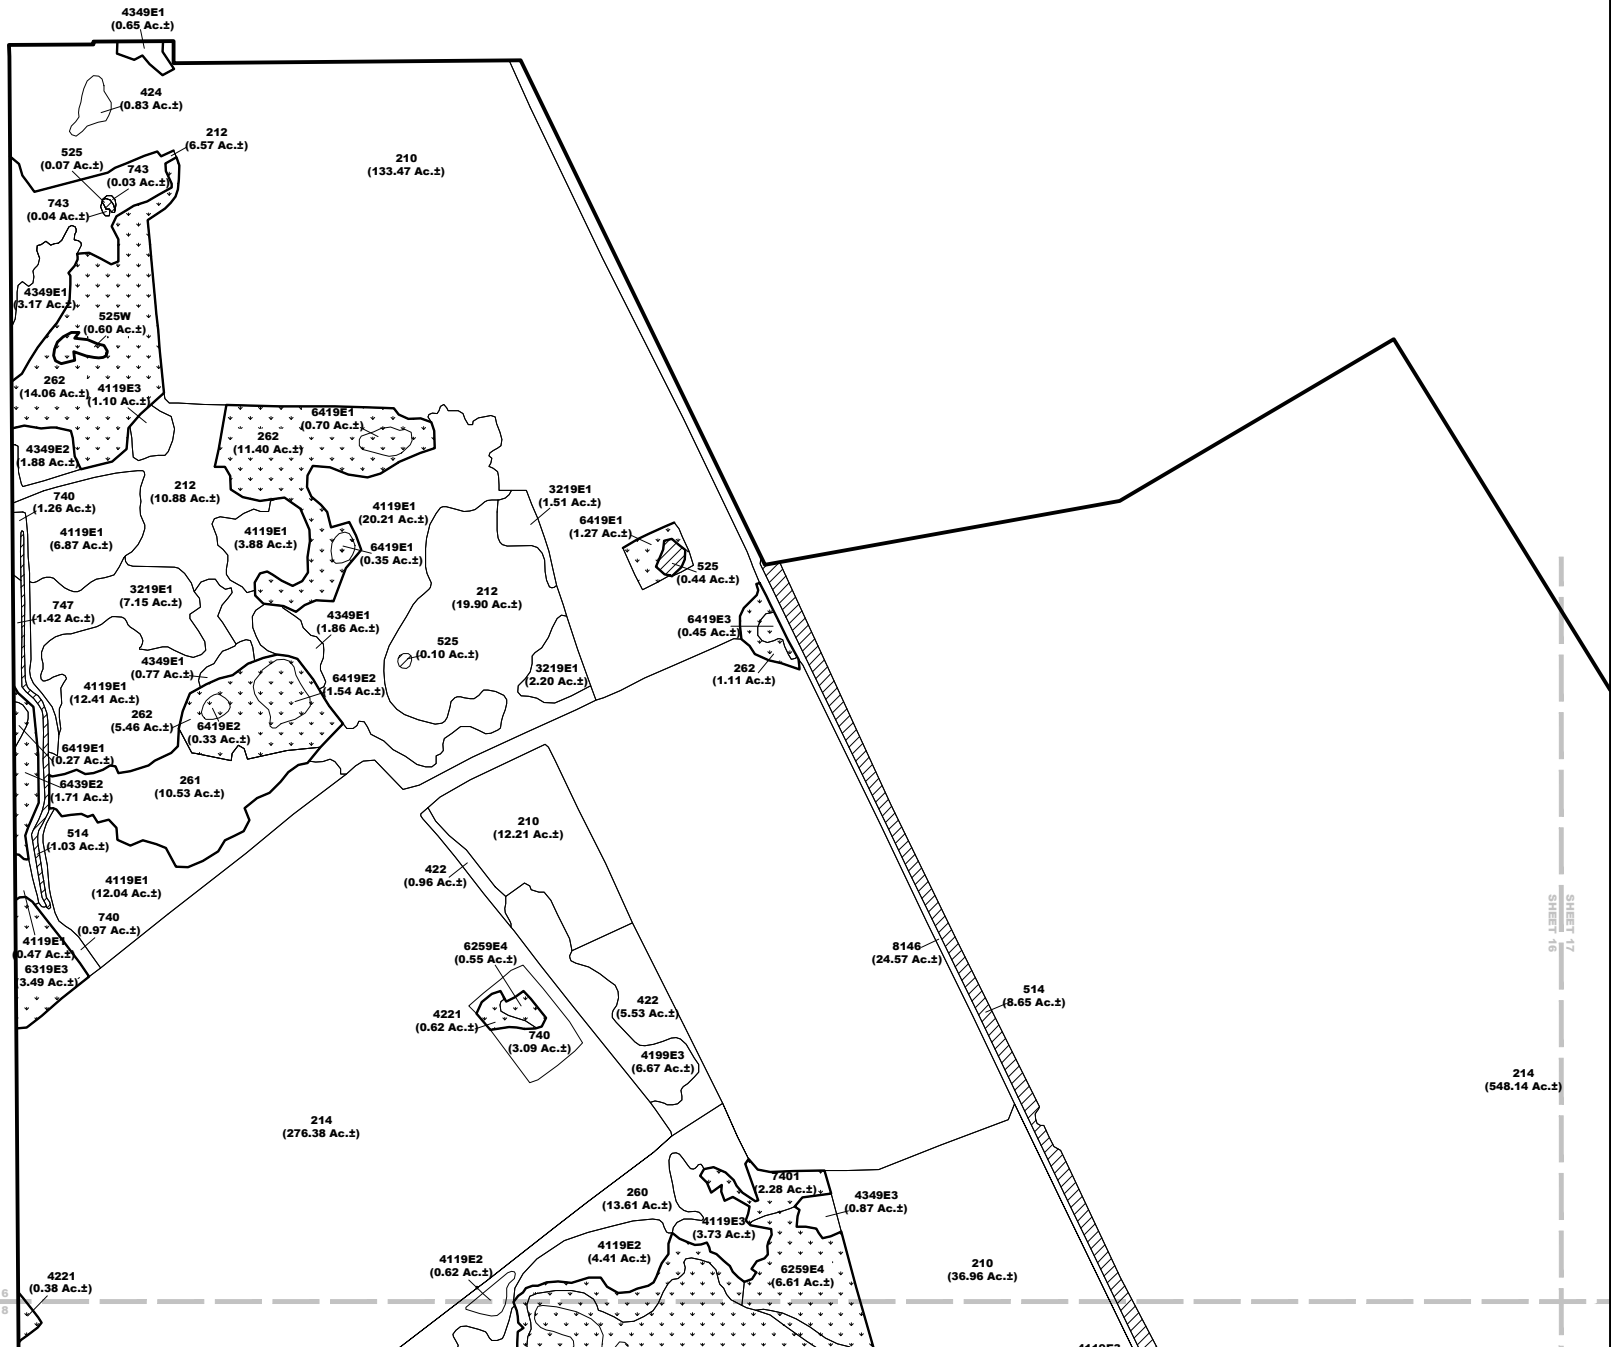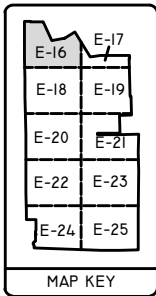

J:\2005\05CEM481-16-RURAL LANDS WEST\2015\COE PERMIT DRAWINGS\SHEET 15-25 FLUCFCS AND WETLANDS MAP\01517.DWG TAB SHEET 16 JAN 15, 2017 - 11:17AM PLOTTED BY: DONB

SHEET 17

SHEET 16

214
(548.14 Ac.±)

PROJECT NAME: RURAL LANDS WEST

COE FLUCFCS AND WETLANDS MAP

DWG. No. 05CEM481-16

SHEET: 16 of 58

APPLICANT: COLLIER ENTERPRISES MANAGEMENT, INC.

DRAWN BY: H.H.

DATE: 7/14/16

REVISIONS: 01/03/17

SCALE: 1"=1,000'



SCALE: 1" = 1,000'

LEGEND:



COE WETLANDS
(4,475.95 Ac.±)





COE ISOLATED WETLANDS
(14.71 Ac.±)



COE "WATERS OF THE U.S."
(34.25 Ac.±)



SURVEYED WETLAND LINE

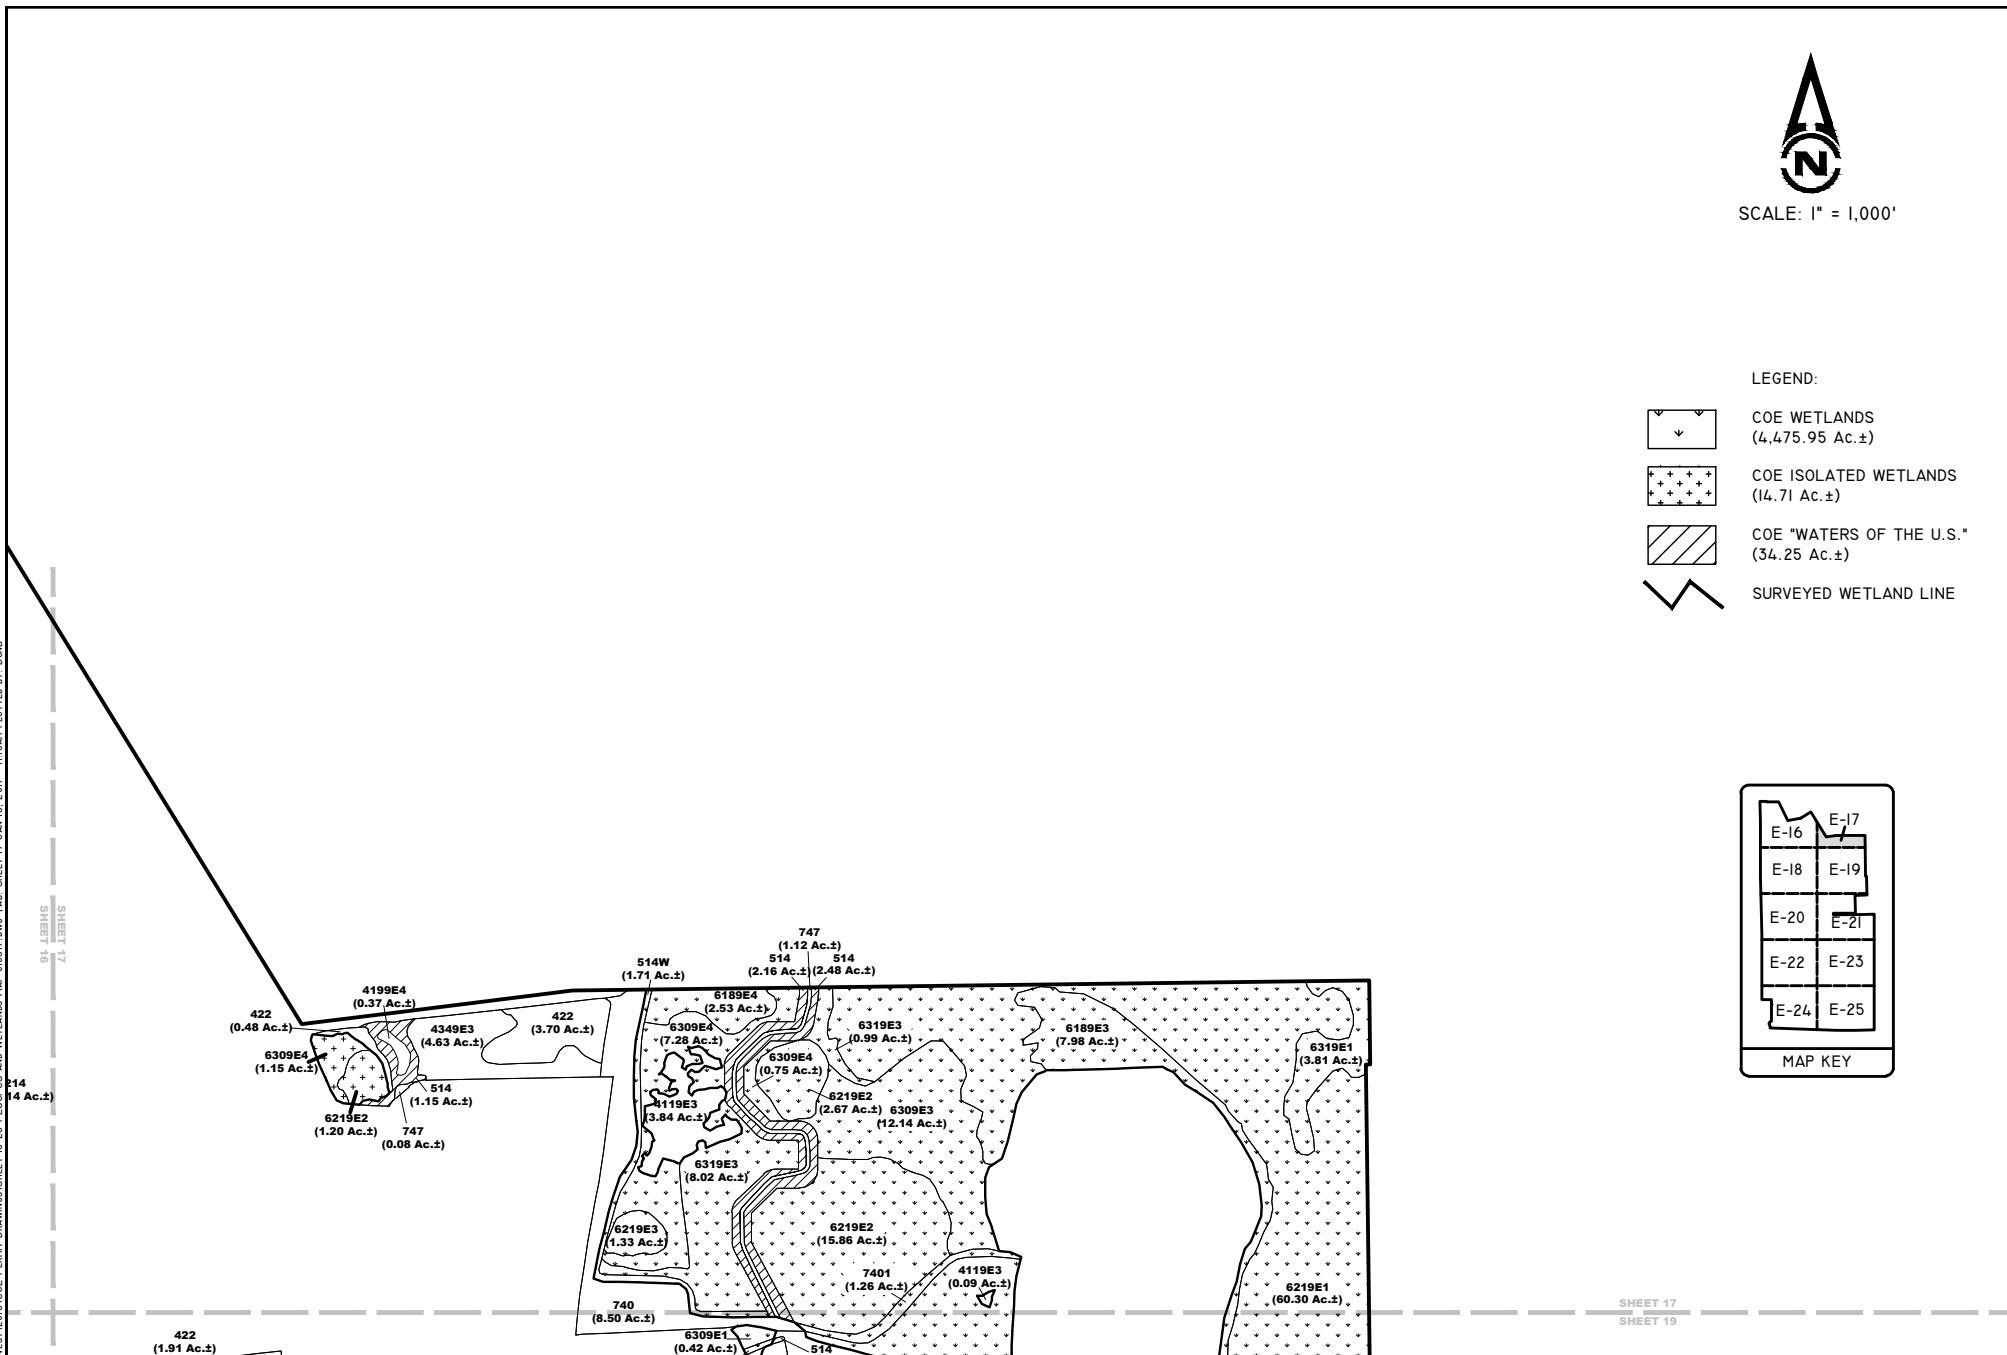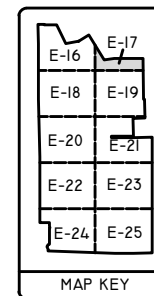

PROJECT NAME: RURAL LANDS WEST

COE FLUCFCS AND WETLANDS MAP

DWG. No. 05CEM1481-17

SHEET: 17 OF 58

APPLICANT: COLLIER ENTERPRISES MANAGEMENT, INC.

DRAWN BY: H.H.

DATE: 7/14/16

REVISIONS: 01/03/17

SCALE: 1"=1,000'

J:\2005\05CEM1481-00-RURAL LANDS WEST\2015\COE PERMIT DRAWINGS\SHEET 15-25 FLUCFCS AND WETLANDS MAP\01017.DWG TAB - SHEET 17 JAN 13, 2017 - 11:58AM PLOTTED BY: DMB



SCALE: 1" = 1,000'

LEGEND:



COE WETLANDS
(4,475.95 Ac.±)





COE ISOLATED WETLANDS
(14.71 Ac.±)



COE "WATERS OF THE U.S."
(34.25 Ac.±)



SURVEYED WETLAND LINE

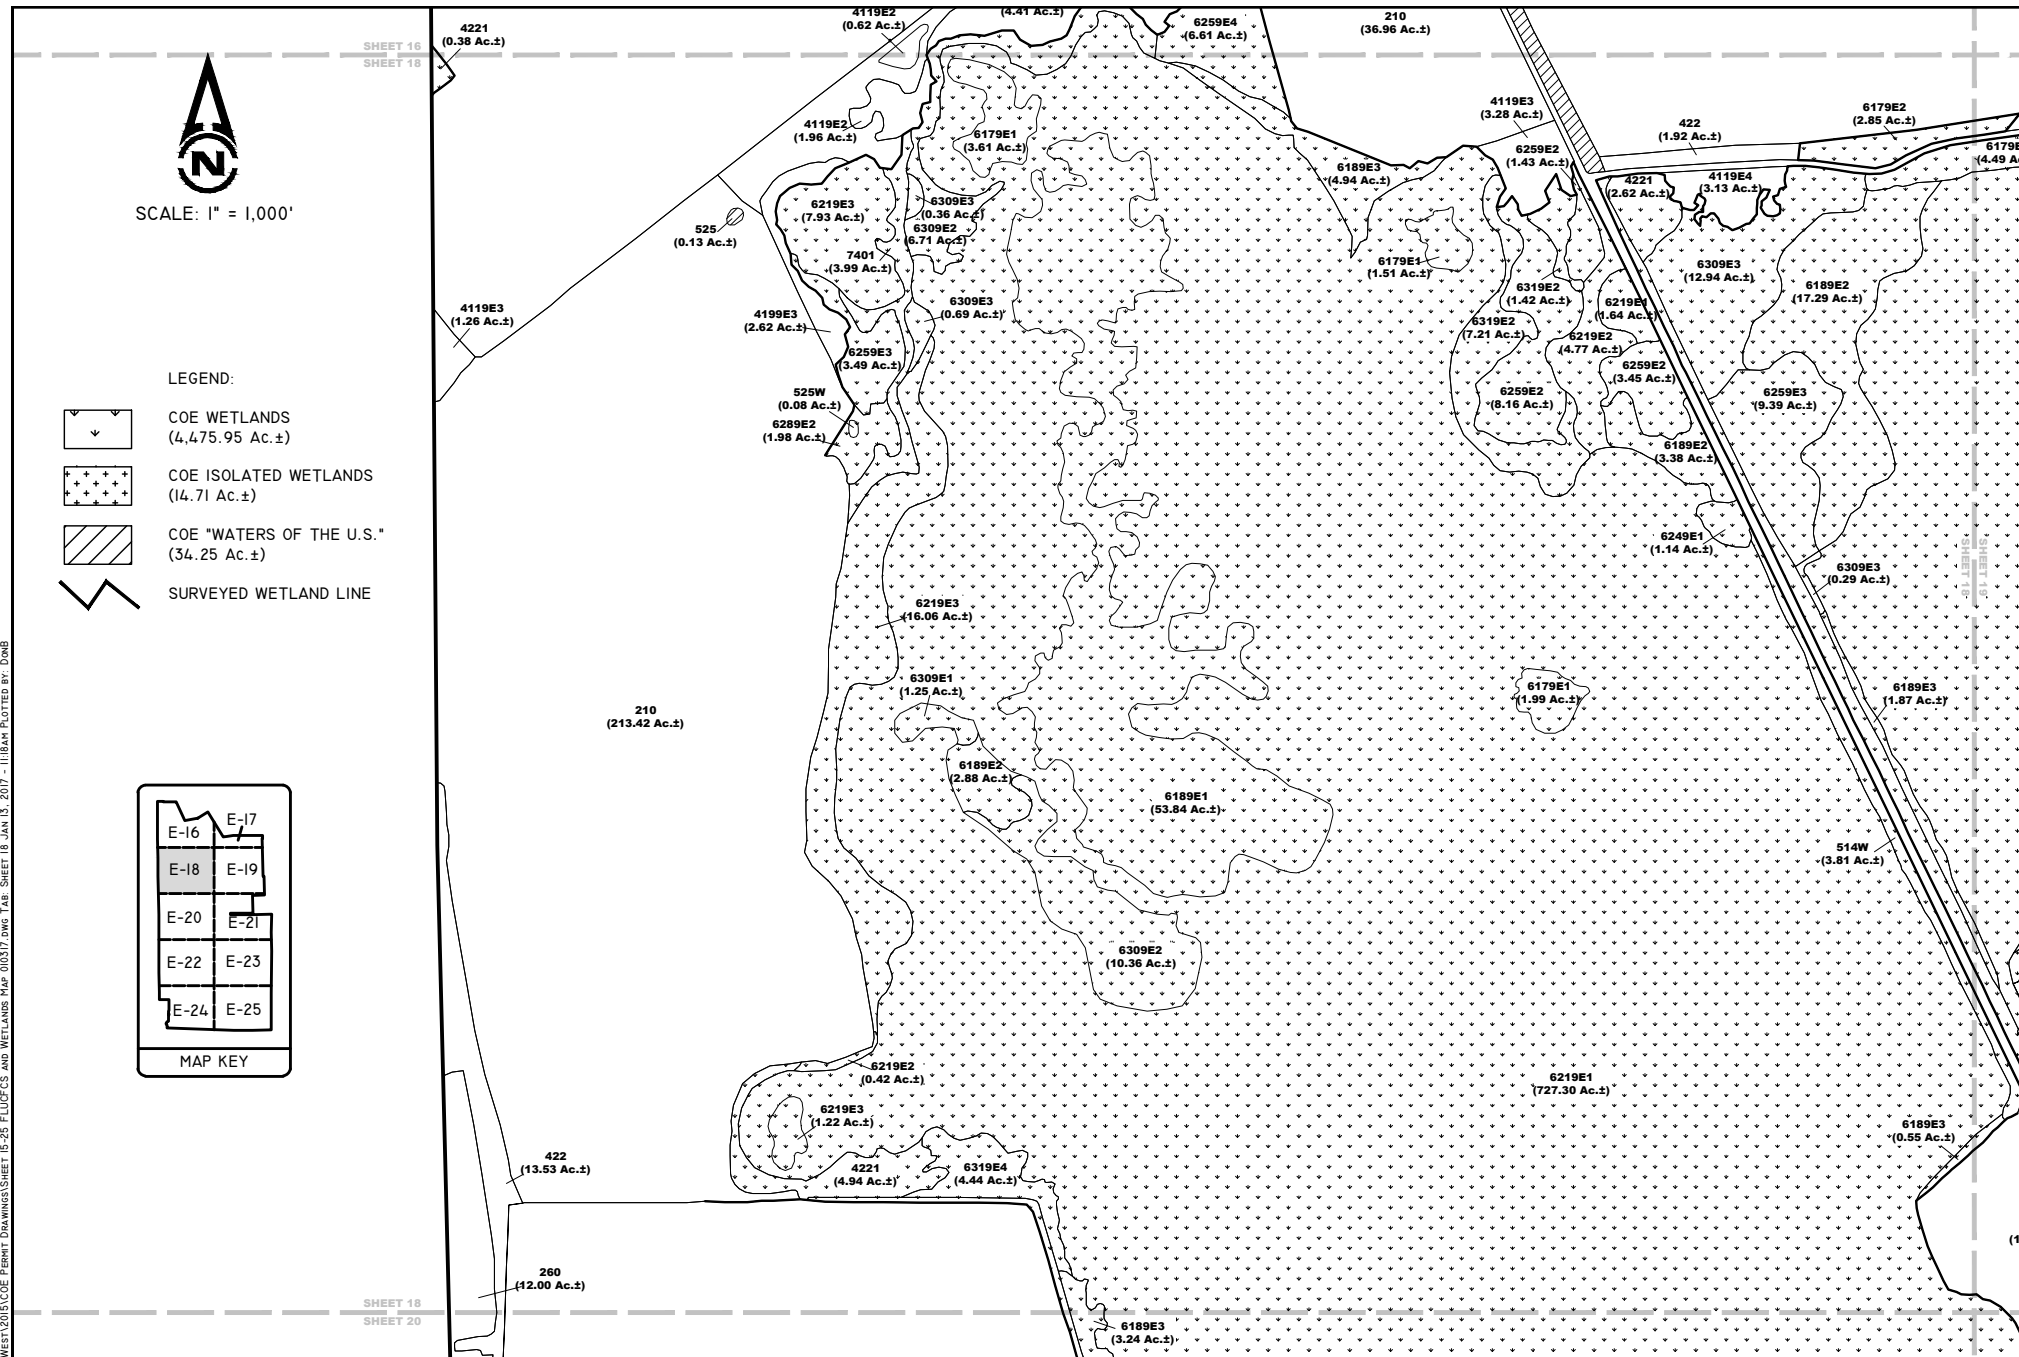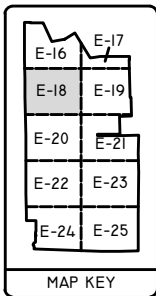

PROJECT NAME: RURAL LANDS WEST

COE FLUCFCS AND WETLANDS MAP

DWG. No. 05CEM/481-18

SHEET: 18 OF 58

APPLICANT: COLLIER ENTERPRISES MANAGEMENT, INC.

DRAWN BY: H.H.

DATE: 7/14/16





REVISIONS: 01/03/17



SCALE: 1"=1,000'



SCALE: 1" = 1,000'

LEGEND:

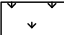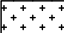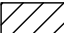-  COE WETLANDS
(4,475.95 Ac.±)
-  COE ISOLATED WETLANDS
(14.71 Ac.±)
-  COE "WATERS OF THE U.S."
(34.25 Ac.±)
-  SURVEYED WETLAND LINE

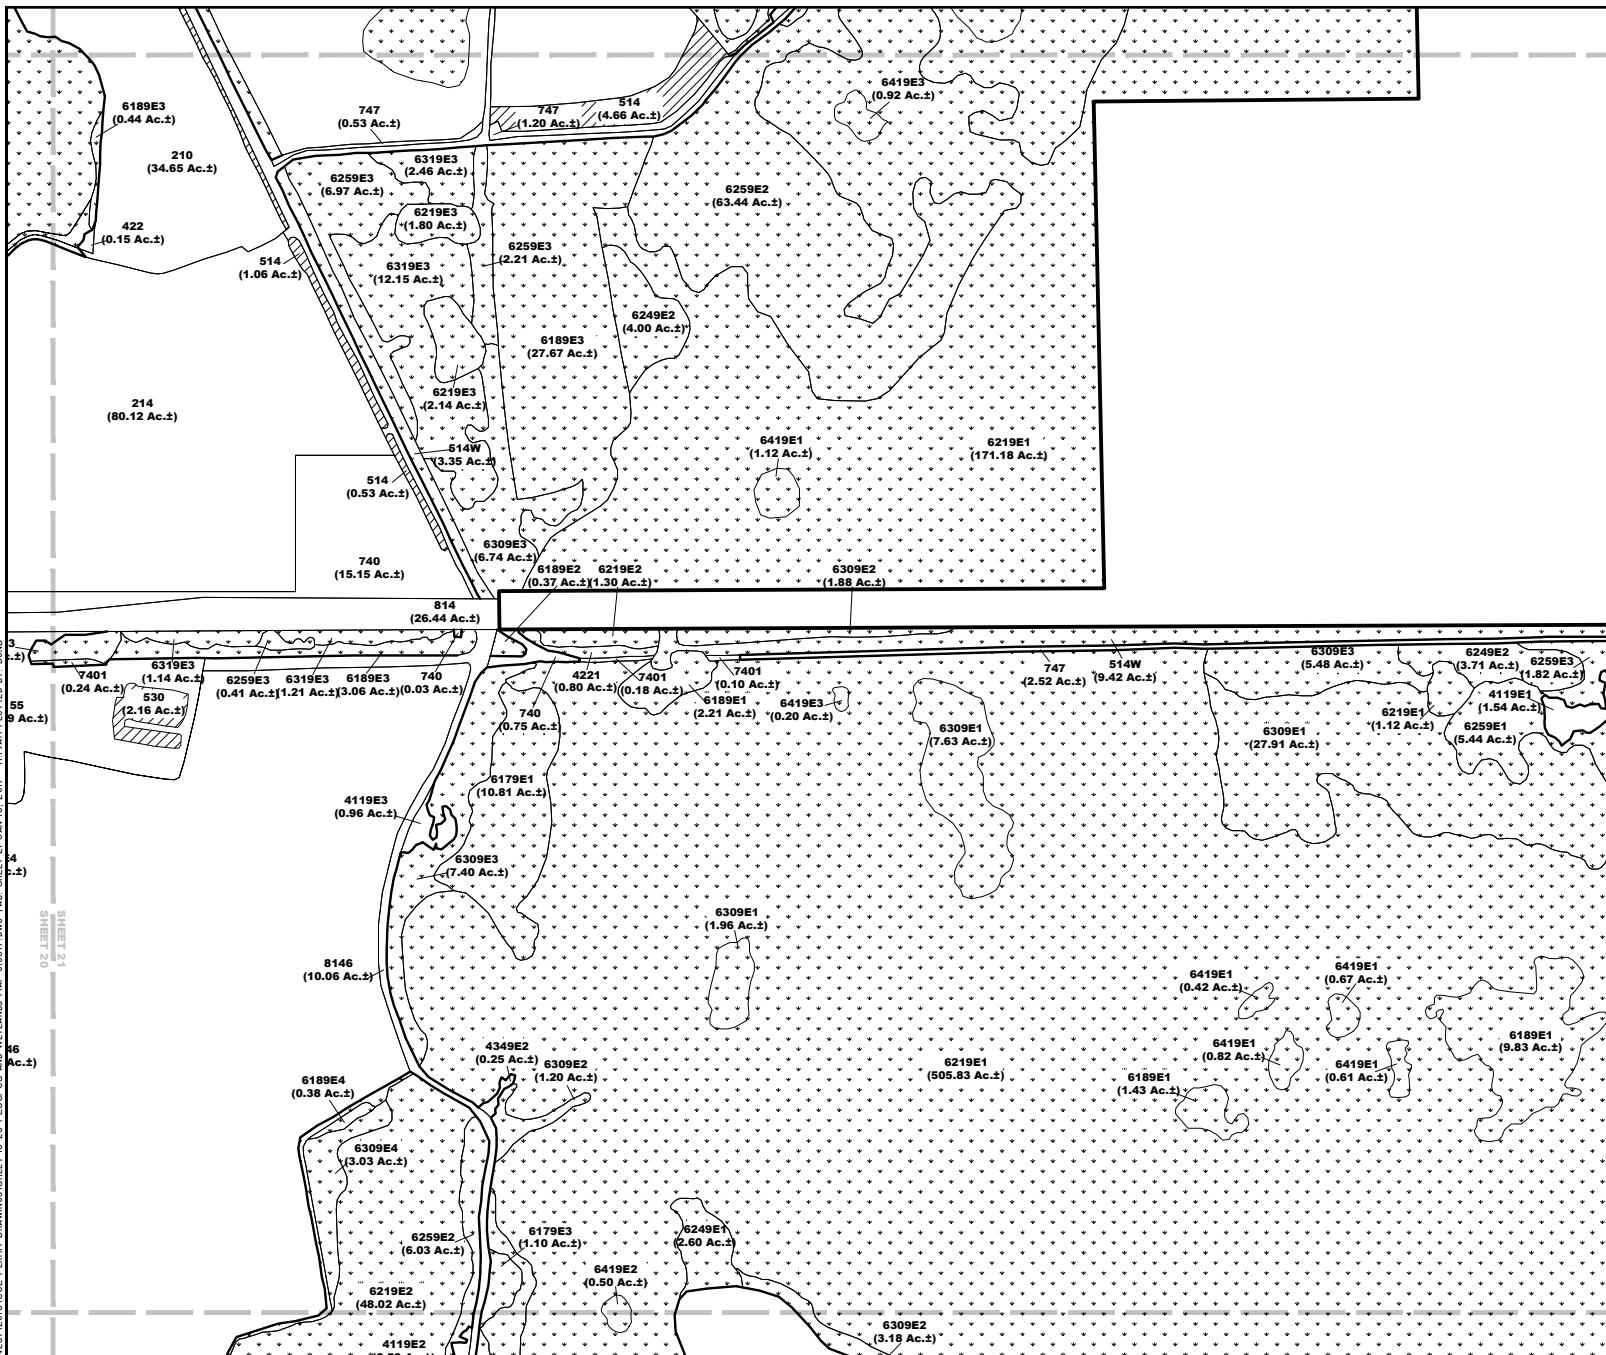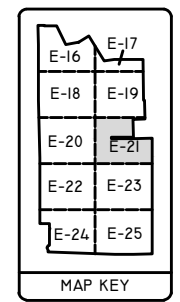

PROJECT NAME: RURAL LANDS WEST

COE FLUCFCS AND WETLANDS MAP

DWG. No. 05CEM1481-21

SHEET: 21 OF 58

APPLICANT: COLLIER ENTERPRISES MANAGEMENT, INC.

DRAWN BY: H.H.


DATE: 7/14/16

REVISIONS: 01/03/17

SCALE: 1"=1,000'

J:\2005\05CEM1481-00-RURAL LANDS WEST\2015\COE PERMIT DRAWINGS\SHEET 15-25 FLUCFCS AND WETLANDS Map 010317.dwg Tab: SHEET 21 Jan 13, 2017 - 11:59AM PLOTTED BY: DOGB

J:\2005\05CEMI\8100-RURAL LANDS WEST\2015\COE PERMIT DRAWINGS\SHEET 15-25 FLUCFCS AND WETLANDS MAP\01/03/17.DWG TAB - SHEET 23 JAN 13, 2017 - 11:20AM PLOTTED BY: DMB

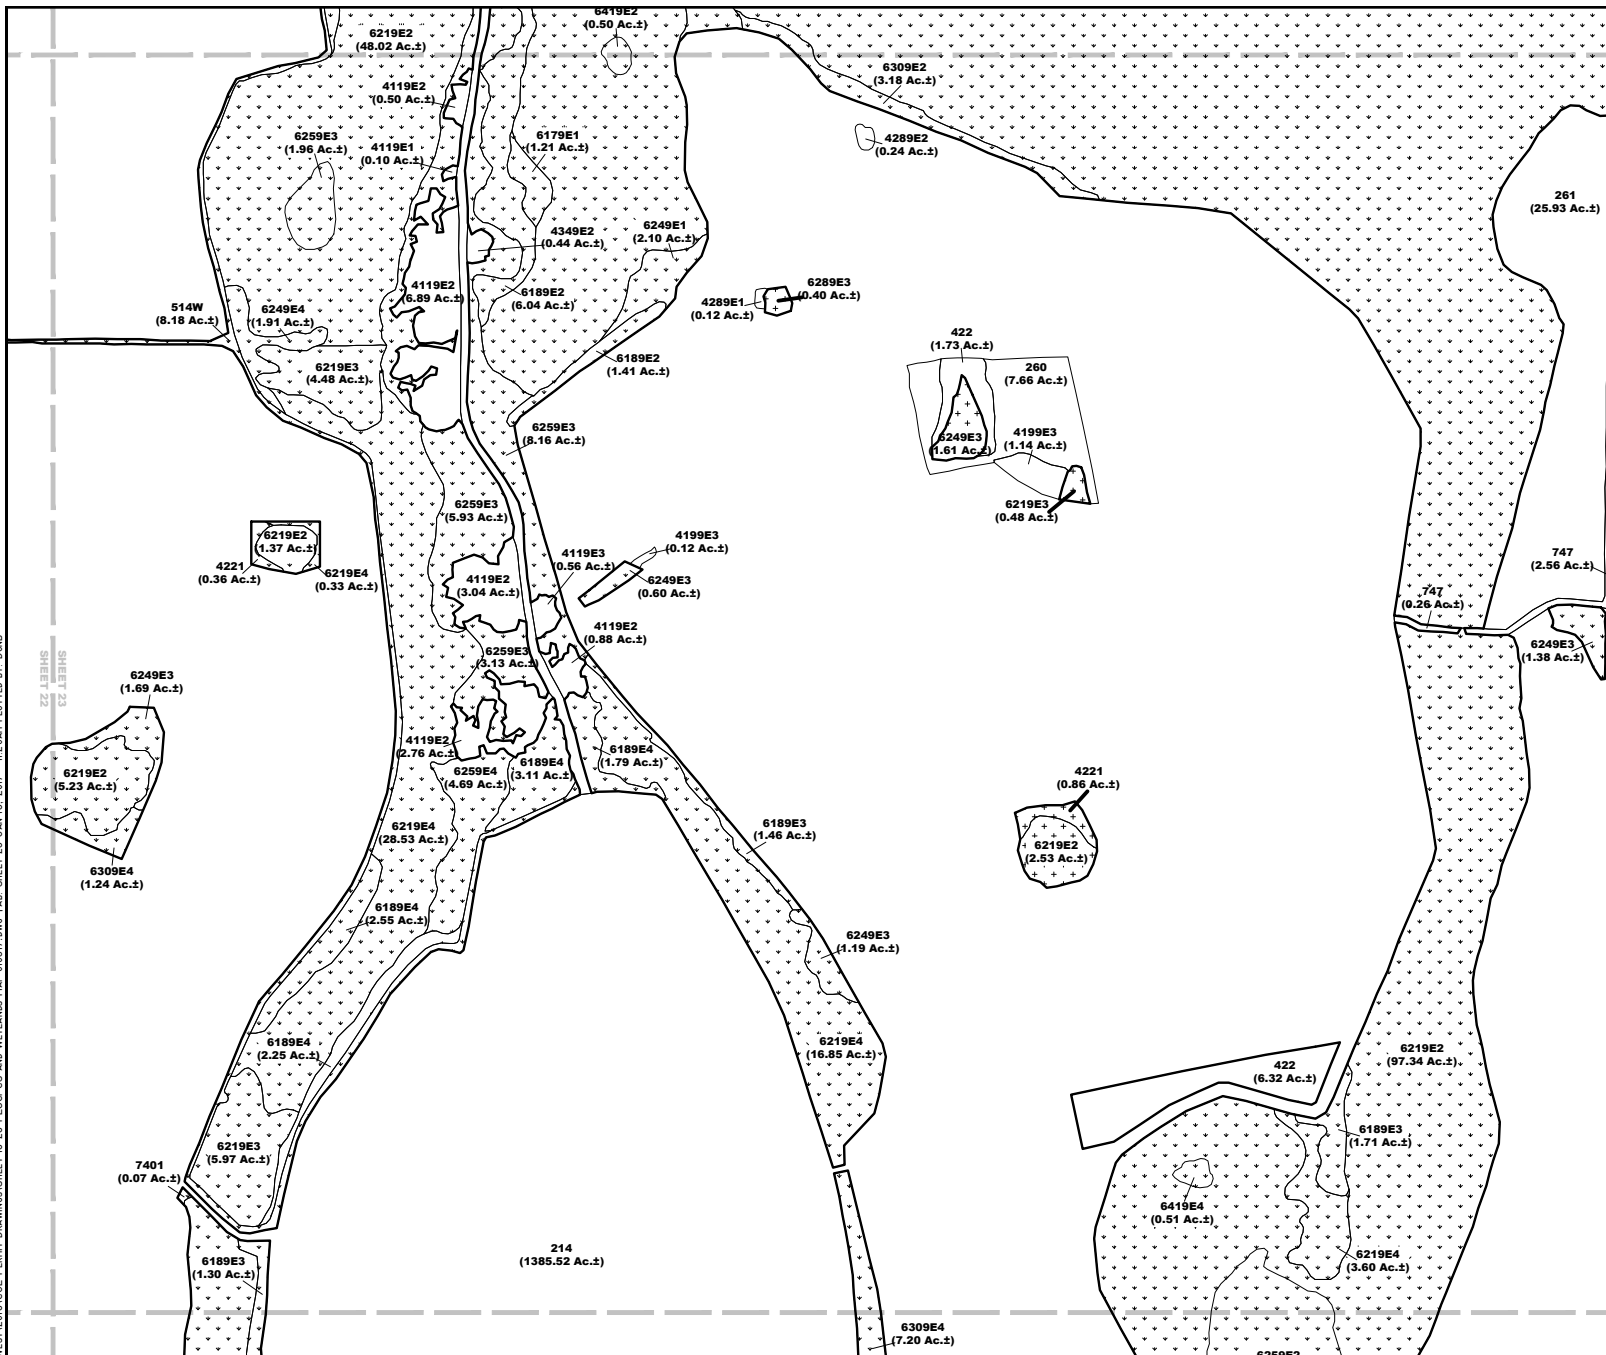


SHEET 21
SHEET 23



SCALE: 1" = 1,000'

LEGEND:

- COE WETLANDS
(4,475.95 Ac.±)
- COE ISOLATED WETLANDS
(14.71 Ac.±)
- COE "WATERS OF THE U.S."
(34.25 Ac.±)
- SURVEYED WETLAND LINE

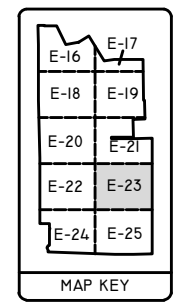

SHEET 23
SHEET 25

<p>PROJECT NAME: RURAL LANDS WEST</p> <p>APPLICANT: COLLIER ENTERPRISES MANAGEMENT, INC.</p>	<p>COE FLUCFCS AND WETLANDS MAP</p>	
	<p>DWG. No. 05CEMI481-23</p> <p>DRAWN BY: H.H.</p> <p>REVISIONS: 01/03/17</p>	<p>SHEET: 23 OF 58</p> <p>DATE: 7/14/16</p> <p>SCALE: 1"=1,000'</p>

J:\2005\05CEMI481-00-RURAL LANDS WEST\2015\COE PERMIT DRAWINGS\SHEET 27-57 WETLAND IMPACT MAP 010317.DWG TAB SHEET 27 JAN 15, 2017 - 11:26AM PLOTTED BY: DMB

LEGEND:

	WETLAND PRESERVE (3,900.83 Ac.±)
	ISOLATED WETLAND PRESERVE (5.88 Ac.±)
	WETLAND PRESERVE INSIDE CONSERVATION AREA - NOT USED FOR MITIGATION (8.41 Ac.±)
	WETLAND PRESERVE OUTSIDE CONSERVATION AREA - NOT USED FOR MITIGATION (42.20 Ac.±)
	ISOLATED WETLAND PRESERVE - NOT USED FOR MITIGATION (7.05 Ac.±)
	WETLAND FILL (94.95 Ac.±)
	ISOLATED WETLAND FILL (0.68 Ac.±)
	WETLAND EXCAVATION (196.75 Ac.±)
	ISOLATED WETLAND EXCAVATION (1.10 Ac.±)
	PREVIOUSLY PERMITTED COE DIRECT WETLAND IMPACTS TO BE FILLED UNDER NEW APPLICATION** (3.30 Ac.±)
	PREVIOUSLY PERMITTED COE DIRECT WETLAND IMPACTS TO BE EXCAVATED UNDER NEW APPLICATION** (0.70 Ac.±)
	RESTORED WETLANDS UNDER COLLIER COUNTY RLSA PROGRAM - NOT USED FOR COE WETLAND MITIGATION (883.36 Ac.±)
	RESTORED WETLANDS (25.59 Ac.±)
	COE "WATERS OF THE U.S." PRESERVE (20.12 Ac.±)
	COE "WATERS OF THE U.S." PRESERVE - NOT WITHIN CONSERVATION AREA (0.06 Ac.±)
	COE "WATERS OF THE U.S." FILL (13.90 Ac.±)
	UPLAND PRESERVE (218.82 Ac.±)
	UPLAND RESTORATION (48.25 Ac.±)
	PREVIOUSLY PERMITTED MITIGATION AREA* (226.96 Ac.±)
	SURVEYED WETLAND LINE

*THESE AREAS WILL REMAIN AS MITIGATION AS PERMITTED PER COE PERMIT NO.SAJ-2008-02429.

**THESE AREAS WILL REMAIN AS WETLAND IMPACTS AS PERMITTED PER COE PERMIT NO.NO.SAJ-2008-02431.

FLUCFCS CODES	WETLAND PRESERVE	ISOLATED WETLAND PRESERVE	WETLAND PRESERVE OUTSIDE OF CONSERVATION - NOT USED FOR MITIGATION	WETLAND PRESERVE INSIDE OF CONSERVATION - NOT USED FOR MITIGATION	ISOLATED WETLAND PRESERVE - NOT USED FOR MITIGATION	WETLAND FILL	ISOLATED WETLAND FILL	WETLAND EXCAVATION	ISOLATED WETLAND EXCAVATION	TOTAL
262	6.07 Ac.±	-	-	-	-	10.81 Ac.±	-	24.58 Ac.±	-	41.46 Ac.±
4221	26.76 Ac.±	0.88 Ac.±	0.36 Ac.±	0.01 Ac.±	1.28 Ac.±	12.74 Ac.±	0.60 Ac.±	37.56 Ac.±	0.78 Ac.±	80.94 Ac.±
4241	4.67 Ac.±	-	-	-	-	0.28 Ac.±	-	0.93 Ac.±	-	5.88 Ac.±
514W	46.70 Ac.±	-	-	4.83 Ac.±	-	12.47 Ac.±	-	19.75 Ac.±	-	63.75 Ac.±
525W	0.55 Ac.±	-	-	-	-	0.18 Ac.±	-	0.5 Ac.±	-	1.25 Ac.±
6179 E1	21.04 Ac.±	-	-	-	-	0.27 Ac.±	-	-	-	21.31 Ac.±
6179 E2	6.14 Ac.±	-	-	-	-	0.11 Ac.±	-	3.02 Ac.±	-	9.27 Ac.±
6179 E3	1.05 Ac.±	-	-	0.24 Ac.±	-	0.33 Ac.±	-	1.5 Ac.±	-	3.16 Ac.±
6189 E1	79.27 Ac.±	-	-	0.39 Ac.±	-	0.92 Ac.±	-	-	-	79.56 Ac.±
6189 E2	33.67 Ac.±	-	-	0.26 Ac.±	-	0.24 Ac.±	-	-	-	34.17 Ac.±
6189 E3	59.34 Ac.±	-	-	3.93 Ac.±	-	4.18 Ac.±	-	5.00 Ac.±	-	77.45 Ac.±
6189 E4	34.47 Ac.±	-	-	0.71 Ac.±	-	0.17 Ac.±	-	-	-	35.35 Ac.±
6219 E1	1728.13 Ac.±	-	-	0.73 Ac.±	-	1.57 Ac.±	-	2.89 Ac.±	-	1733.32 Ac.±
6219 E2	475.77 Ac.±	2.53 Ac.±	14.79 Ac.±	1.83 Ac.±	1.20 Ac.±	5.85 Ac.±	-	0.73 Ac.±	-	502.70 Ac.±
6219 E3	349.70 Ac.±	0.48 Ac.±	-	0.88 Ac.±	-	1.76 Ac.±	-	3.22 Ac.±	-	359.19 Ac.±
6219 E4	264.00 Ac.±	-	0.33 Ac.±	-	1.66 Ac.±	10.62 Ac.±	0.02 Ac.±	12.23 Ac.±	-	288.86 Ac.±
6249 E1	26.95 Ac.±	-	-	-	-	0.05 Ac.±	-	0.55 Ac.±	-	27.55 Ac.±
6249 E2	36.45 Ac.±	-	-	-	-	-	-	-	-	36.45 Ac.±
6249 E3	57.53 Ac.±	1.81 Ac.±	1.69 Ac.±	-	-	0.12 Ac.±	-	-	-	60.95 Ac.±
6249 E4	15.12 Ac.±	-	-	-	-	1.53 Ac.±	-	5.35 Ac.±	-	22.00 Ac.±
6259 E1	23.90 Ac.±	-	-	1.74 Ac.±	-	-	-	-	-	25.64 Ac.±
6259 E2	124.80 Ac.±	-	-	4.11 Ac.±	-	0.77 Ac.±	-	-	-	129.68 Ac.±
6259 E3	101.36 Ac.±	-	-	7.11 Ac.±	-	4.23 Ac.±	-	14.66 Ac.±	-	127.36 Ac.±
6259 E4	24.64 Ac.±	-	-	-	-	3.52 Ac.±	-	30.61 Ac.±	-	58.77 Ac.±
6289 E1	15.70 Ac.±	-	-	-	-	0.26 Ac.±	-	-	-	15.96 Ac.±
6289 E2	0.02 Ac.±	-	-	-	-	0.07 Ac.±	-	1.82 Ac.±	-	1.91 Ac.±
6289 E3	0.63 Ac.±	0.40 Ac.±	-	-	-	-	-	-	-	1.23 Ac.±
6299 E1	0.86 Ac.±	-	-	-	-	-	-	-	-	0.86 Ac.±
6309 E1	51.49 Ac.±	-	-	0.22 Ac.±	-	-	-	1.32 Ac.±	-	53.03 Ac.±
6309 E2	31.65 Ac.±	-	-	0.24 Ac.±	-	-	-	-	-	31.89 Ac.±
6309 E3	96.00 Ac.±	-	-	3.31 Ac.±	-	2.68 Ac.±	-	5.33 Ac.±	-	107.32 Ac.±
6309 E4	15.51 Ac.±	-	1.24 Ac.±	0.42 Ac.±	1.15 Ac.±	0.08 Ac.±	-	-	-	21.40 Ac.±
6319 E1	3.81 Ac.±	-	-	-	-	-	-	-	-	3.81 Ac.±
6319 E2	8.22 Ac.±	-	-	-	-	0.41 Ac.±	-	-	-	8.63 Ac.±
6319 E3	67.76 Ac.±	-	-	5.82 Ac.±	-	6.64 Ac.±	-	3.45 Ac.±	-	85.67 Ac.±
6319 E4	11.71 Ac.±	-	-	-	-	3.22 Ac.±	-	14.87 Ac.±	-	29.90 Ac.±
6419 E1	7.60 Ac.±	-	-	0.09 Ac.±	-	1.61 Ac.±	-	1.05 Ac.±	-	10.35 Ac.±
6419 E2	5.00 Ac.±	-	-	-	-	0.36 Ac.±	-	0.37 Ac.±	-	5.73 Ac.±
6419 E3	7.21 Ac.±	-	-	-	-	0.59 Ac.±	-	1.26 Ac.±	-	9.08 Ac.±
6419 E4	3.47 Ac.±	-	-	-	-	-	-	-	-	3.47 Ac.±
6439 E2	-	-	-	-	-	1.71 Ac.±	-	-	-	1.71 Ac.±
6479 E1	1.87 Ac.±	-	-	-	-	-	-	-	-	1.87 Ac.±
6479 E3	0.12 Ac.±	-	-	-	-	-	-	-	-	0.12 Ac.±
7401	21.89 Ac.±	-	-	-	0.33 Ac.±	1.20 Ac.±	0.06 Ac.±	4.07 Ac.±	0.32 Ac.±	27.87 Ac.±
TOTAL	3900.83 Ac.±	5.88 Ac.±	18.41 Ac.±	42.20 Ac.±	7.05 Ac.±	94.95 Ac.±	0.68 Ac.±	196.75 Ac.±	1.10 Ac.±	4267.85 Ac.±

FLUCFCS CODES	WATERS PRESERVE NOT			TOTAL
	WATERS PRESERVE	WITHIN CONSERVATION	WATERS FILL	
514	18.77 Ac.±	0.08 Ac.±	11.20 Ac.±	30.03 Ac.±
525	1.30 Ac.±	-	0.54 Ac.±	1.89 Ac.±
530	-	-	2.18 Ac.±	2.18 Ac.±
	20.12 Ac.±	0.08 Ac.±	13.90 Ac.±	34.08 Ac.±

NOTES:

PROPERTY BOUNDARY AND SITE PLAN PER AGNOLI, BARBER, & BRUNDAGE, INC. DRAWING No. 11283SRA25-091916.DWG DATED SEPTEMBER 19, 2016.


WETLAND LINES PER ABB, INC. DRAWING No.JDL-N-WORKSHEET TO KP15JUN07.DWG DATED JUNE 15, 2007.

WETLAND LINES SHOWN PER COE APPROVED

JURISDICTIONAL DETERMINATION SAJ-2008-2430, ISSUED SEPTEMBER 9, 2008.

FLUCFCS LINES ESTIMATED FROM 1"=200' AERIAL PHOTOGRAPHS AND LOCATIONS APPROXIMATED.

FLUCFCS PER FLORIDA LAND USE, COVER AND FORMS CLASSIFICATION SYSTEM (FLUCFCS) (FDO 1999).

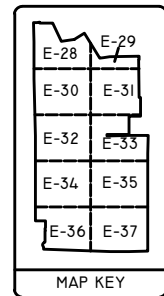

PROJECT NAME: RURAL LANDS WEST

IMPACT MAP - LEGEND

DWG. No. 05CEMI481-27

SHEET: 27 OF 58

APPLICANT: COLLIER ENTERPRISES MANAGEMENT, INC.

DRAWN BY: H.H.


DATE: 7/14/16

REVISIONS: 01/03/17





SCALE: NTS

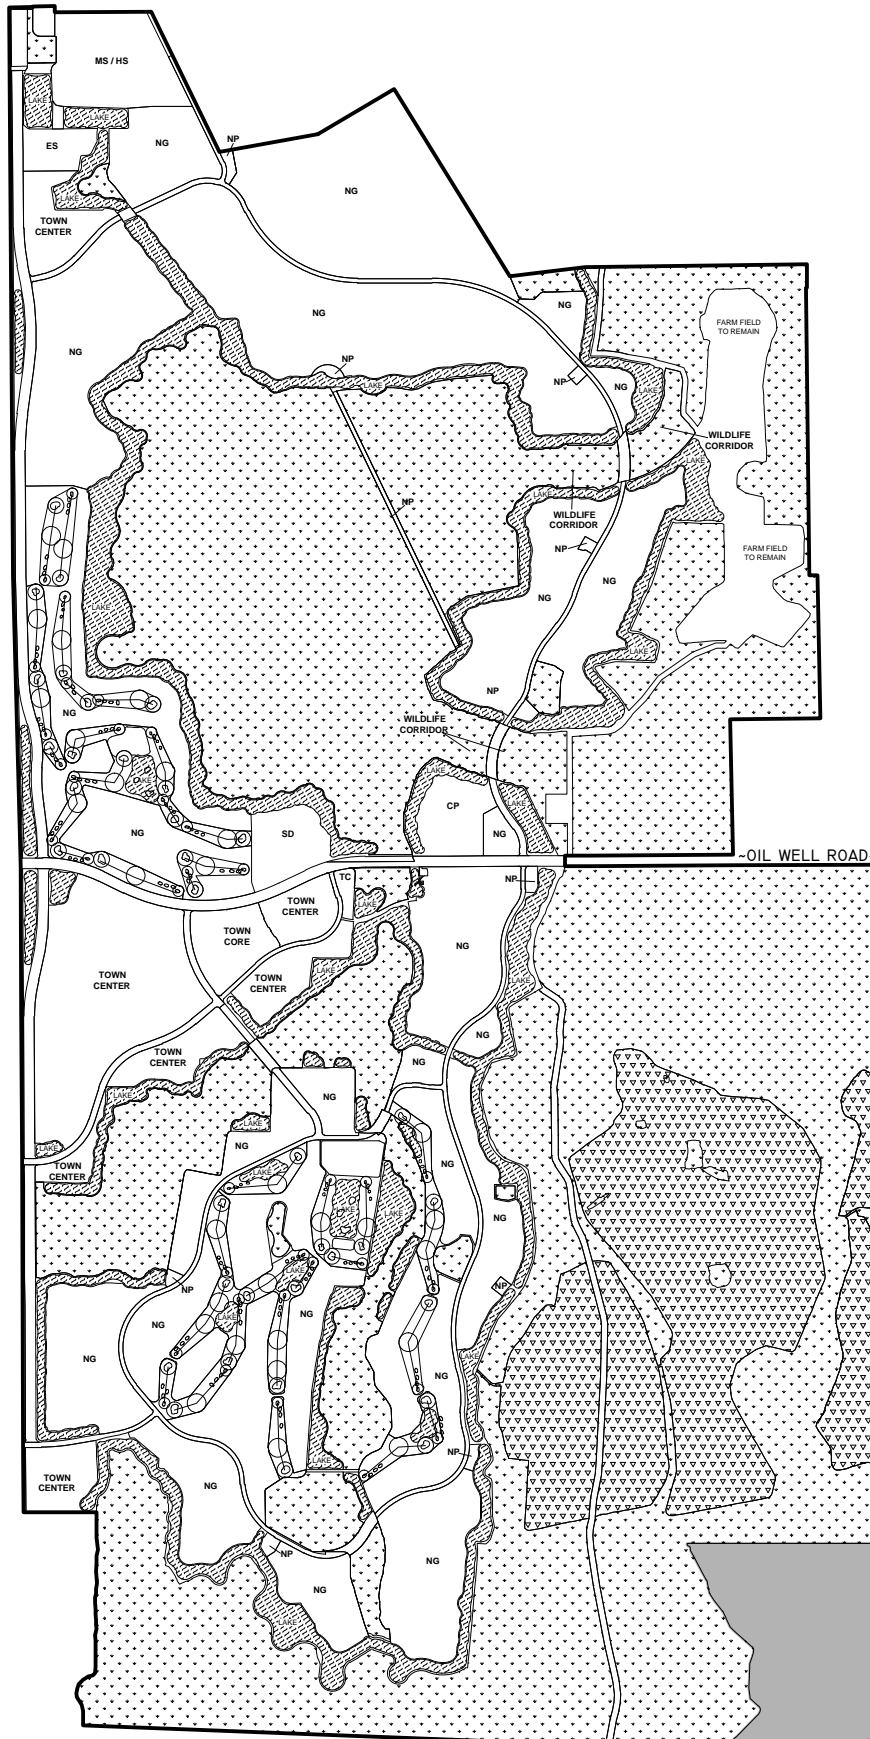

SCALE: 1" = 3,000'



LEGEND:

-  CONSERVATION AREAS
-  RESTORED WETLANDS UNDER COLLIER COUNTY RLSA PROGRAM - NOT USED FOR WETLAND MITIGATION
-  LAKES
-  PREVIOUSLY PERMITTED MITIGATION AREA*

*THESE AREAS WILL REMAIN AS MITIGATION AS PERMITTED PER COE PERMIT NO.SAJ-2008-02429.

NOTES:

PROPERTY BOUNDARY AND SITE PLAN PER AGNOLI, BARBER, & BRUNDAGE, INC. DRAWING No. 11283SRA25-091916.DWG DATED SEPTEMBER 19, 2016.

PROJECT NAME: RURAL LANDS WEST

SITE PLAN

APPLICANT: COLLIER ENTERPRISES MANAGEMENT, INC.

DWG. No. 05CEM1481-2

SHEET: 2 OF 58

DRAWN BY: H.H.

DATE: 7/14/16

REVISIONS: 01/03/17

SCALE: 1"=3,000'



SCALE: 1" = 1,000'



E-28	E-29
E-30	E-31
E-32	E-33
E-34	E-35
E-36	E-37

MAP KEY

J:\2005\05CEM481\00_RURAL_LANDS_WEST\2015\05CEM481\WETLAND_IMPACT_MAP_010317.dwg TAD SHEET 28 JAN 13, 2017 - 11:26AM PLOTTED BY: DONB

PROJECT NAME: RURAL LANDS WEST

WETLAND IMPACT MAP

DWG. No. 05CEM481-28

SHEET: 28 OF 58

APPLICANT: COLLIER ENTERPRISES MANAGEMENT, INC.

DRAWN BY: H.H.


DATE: 7/14/16

REVISIONS: 01/03/17

SCALE: 1"=1,000'



SCALE: 1" = 1,000'

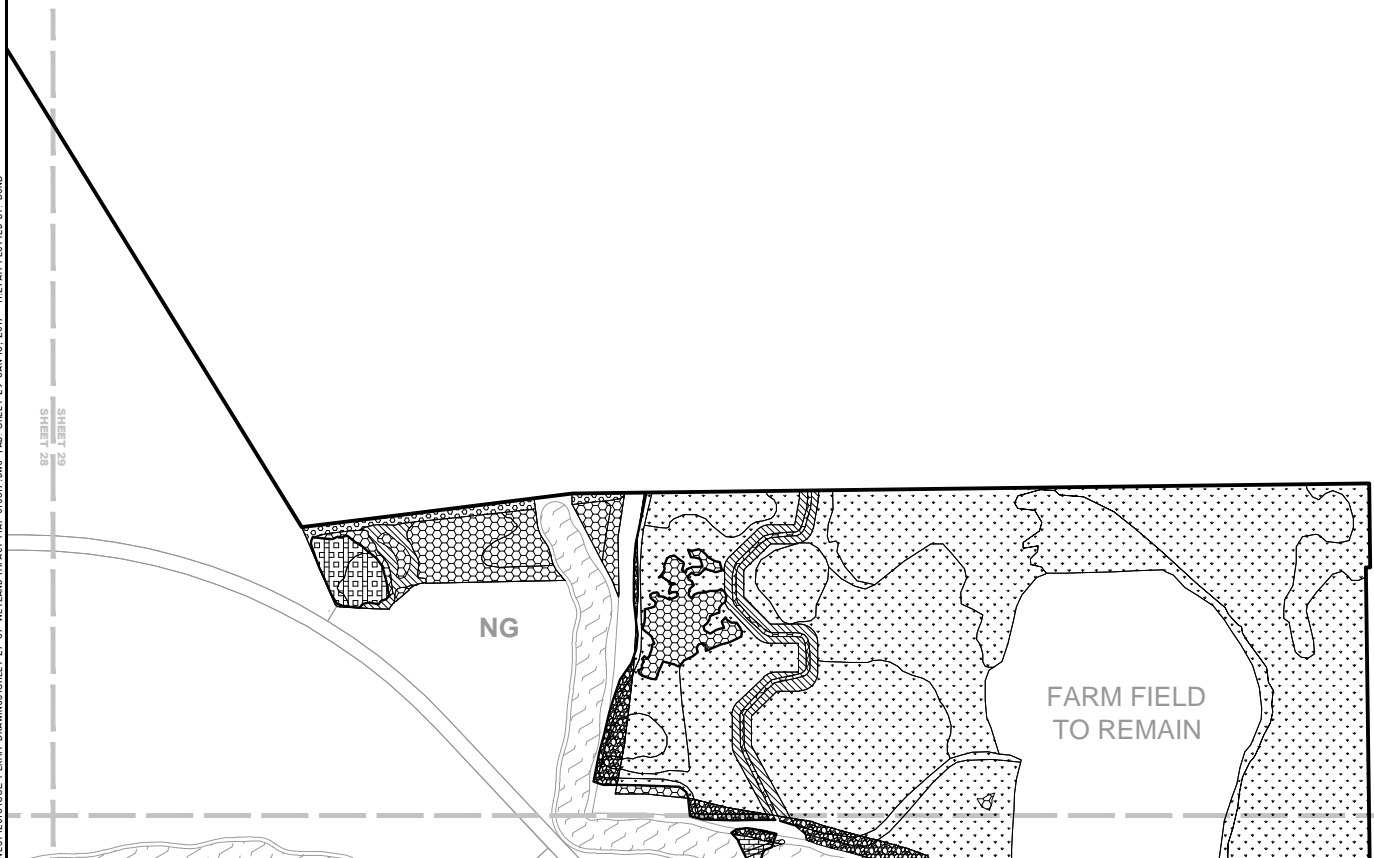

E-28	E-29
E-30	E-31
E-32	E-33
E-34	E-35
E-36	E-37

MAP KEY

SHEET 29
SHEET 31

PROJECT NAME: RURAL LANDS WEST

WETLAND IMPACT MAP

DWG. No. 05CEM1481-29

SHEET: 29 OF 58

APPLICANT: COLLIER ENTERPRISES MANAGEMENT, INC.

DRAWN BY: H.H.

DATE: 7/14/16

REVISIONS: 01/03/17

SCALE: 1"=1,000'

J:\2005\05CEM1481-00-RURAL LANDS WEST\2015\05CE PERMIT DRAWINGS\SHEET 27-37 WETLAND IMPACT MAP.dwg Tab: SHEET 29 JAN 15, 2017 - 11:27AM PLOTTED BY: DONB



SCALE: 1" = 1,000'

SHEET 28
SHEET 30

NG

NP

LAKE

NP

LAKE

SHEET 30
SHEET 32

NG

E-28	E-29
E-30	E-31
E-32	E-33
E-34	E-35
E-36	E-37
MAP KEY	

PROJECT NAME: RURAL LANDS WEST

WETLAND IMPACT MAP

DWG. No. 05CEM1481-30

SHEET: 30 OF 58

APPLICANT: COLLIER ENTERPRISES MANAGEMENT, INC.

DRAWN BY: H.H.

DATE: 7/14/16

REVISIONS: 01/03/17

SCALE: 1"=1,000'

J:\2005\05CEM481\00_RURAL_LANDS_WEST\2015\05E-PRINT DRAWING\SHEET 27-31 WETLAND IMPACT MAP.dwg TAD SHEET 31 JAN 13, 2017 - 11:27AM PLOTTED BY: DMB



SHEET 29
SHEET 31



SCALE: 1" = 1,000'

E-28	E-29
E-30	E-31
E-32	E-33
E-34	E-35
E-36	E-37

MAP KEY

SHEET 31
SHEET 33

PROJECT NAME: RURAL LANDS WEST

WETLAND IMPACT MAP

DWG. No. 05CEM481-31

SHEET: 31 of 58

APPLICANT: COLLIER ENTERPRISES MANAGEMENT, INC.

DRAWN BY: H.H.

DATE: 7/14/16

REVISIONS: 01/03/17

SCALE: 1"=1,000'

SHEET 30
SHEET 32




SCALE: 1" = 1,000'

E-28	E-29
E-30	E-31
E-32	E-33
E-34	E-35
E-36	E-37

MAP KEY

SHEET 32
SHEET 34

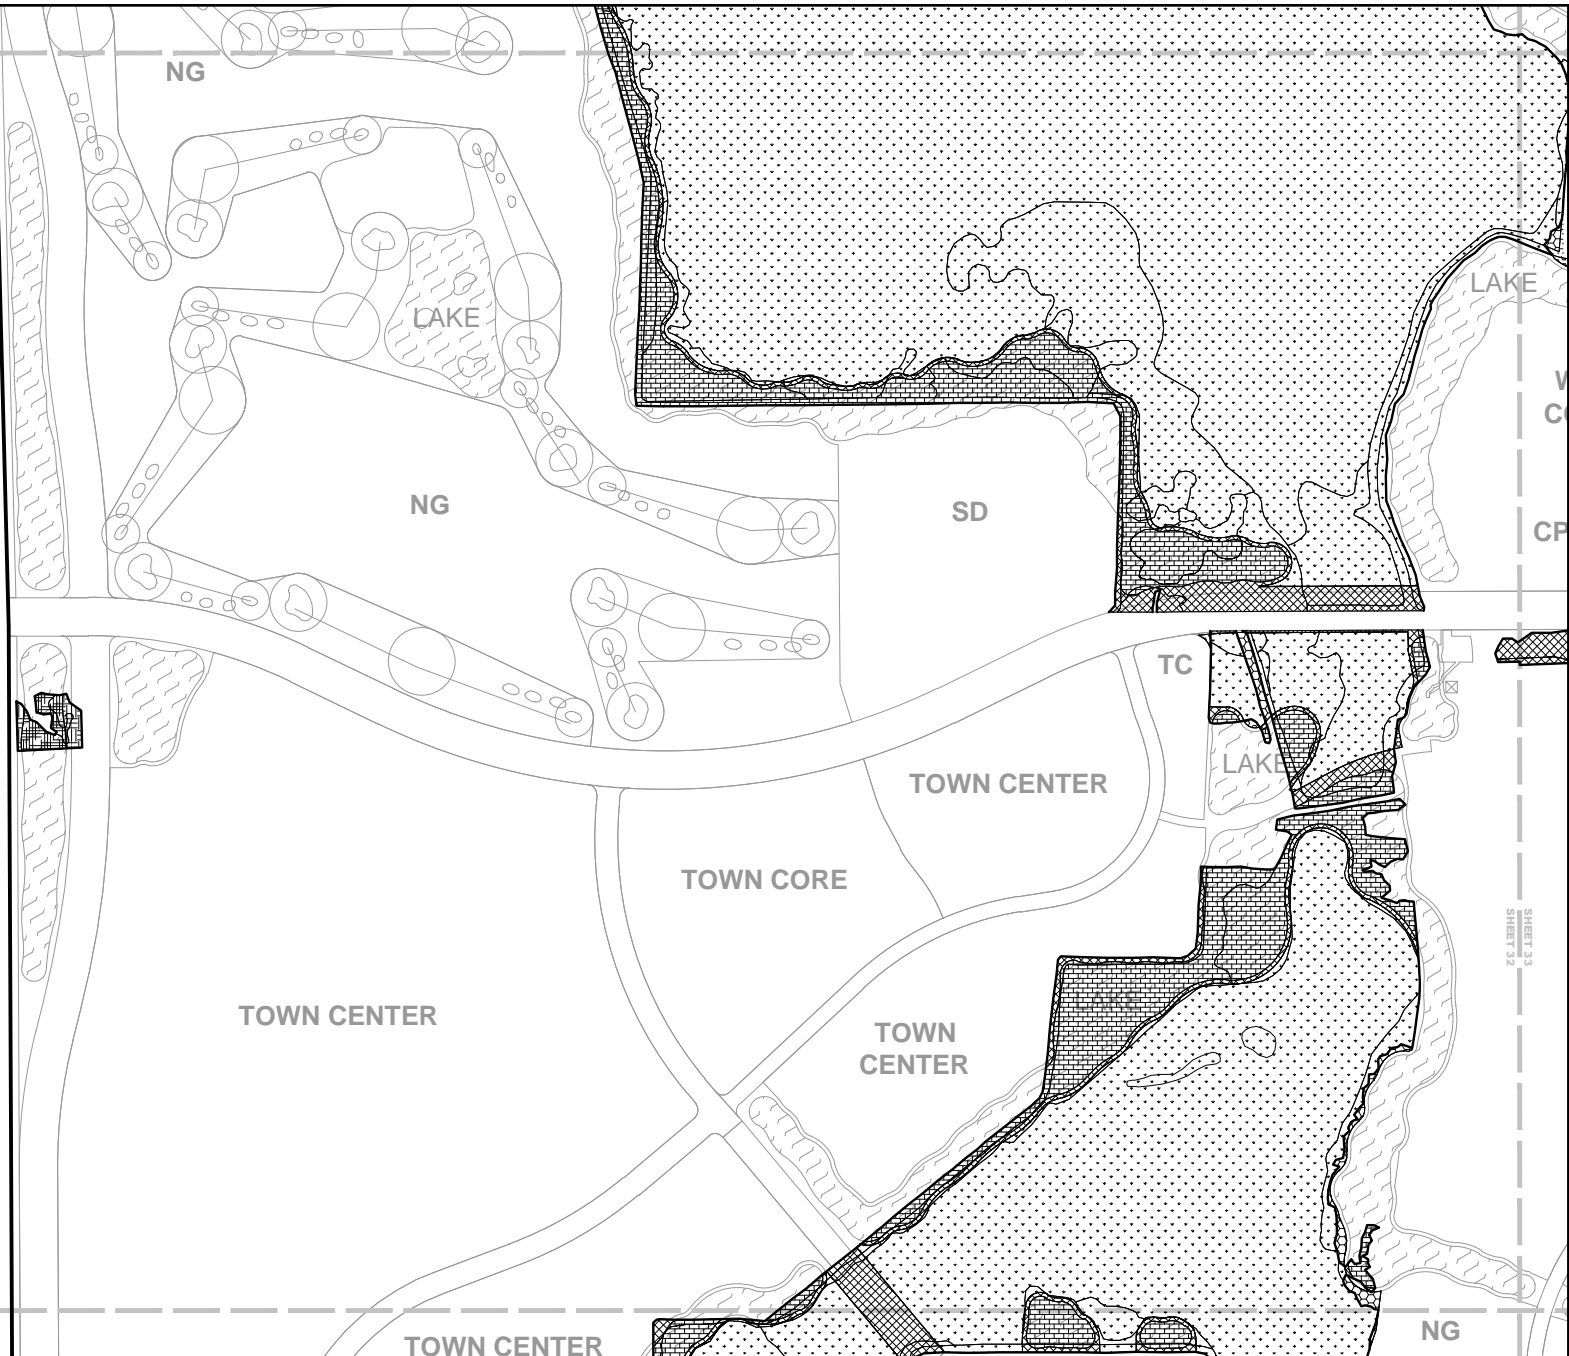

PROJECT NAME: RURAL LANDS WEST

WETLAND IMPACT MAP

DWG. No. 05CEM1481-32

SHEET: 32 OF 58

APPLICANT: COLLIER ENTERPRISES MANAGEMENT, INC.

DRAWN BY: H.H.

DATE: 7/14/16

REVISIONS: 01/03/17

SCALE: 1"=1,000'



SCALE: 1" = 1,000'



E-28	E-29
E-30	E-31
E-32	E-33
E-34	E-35
E-36	E-37

MAP KEY

PROJECT NAME: RURAL LANDS WEST

WETLAND IMPACT MAP

DWG. No. 05CEM/481-33

SHEET: 33 OF 58

APPLICANT: COLLIER ENTERPRISES MANAGEMENT, INC.

DRAWN BY: H.H.

DATE: 7/14/16

REVISIONS: 01/03/17


SCALE: 1"=1,000'

J:\2005\05CEM\8100-RURAL LANDS WEST\2015\05CE PERMIT DRAWING\SHEET 27-37 WETLAND IMPACT MAP-010317.dwg Tab: SHEET 33 JAN 15, 2017 - 11:28AM PLOTTED BY: DMB

SHEET 32
SHEET 34



SCALE: 1" = 1,000'

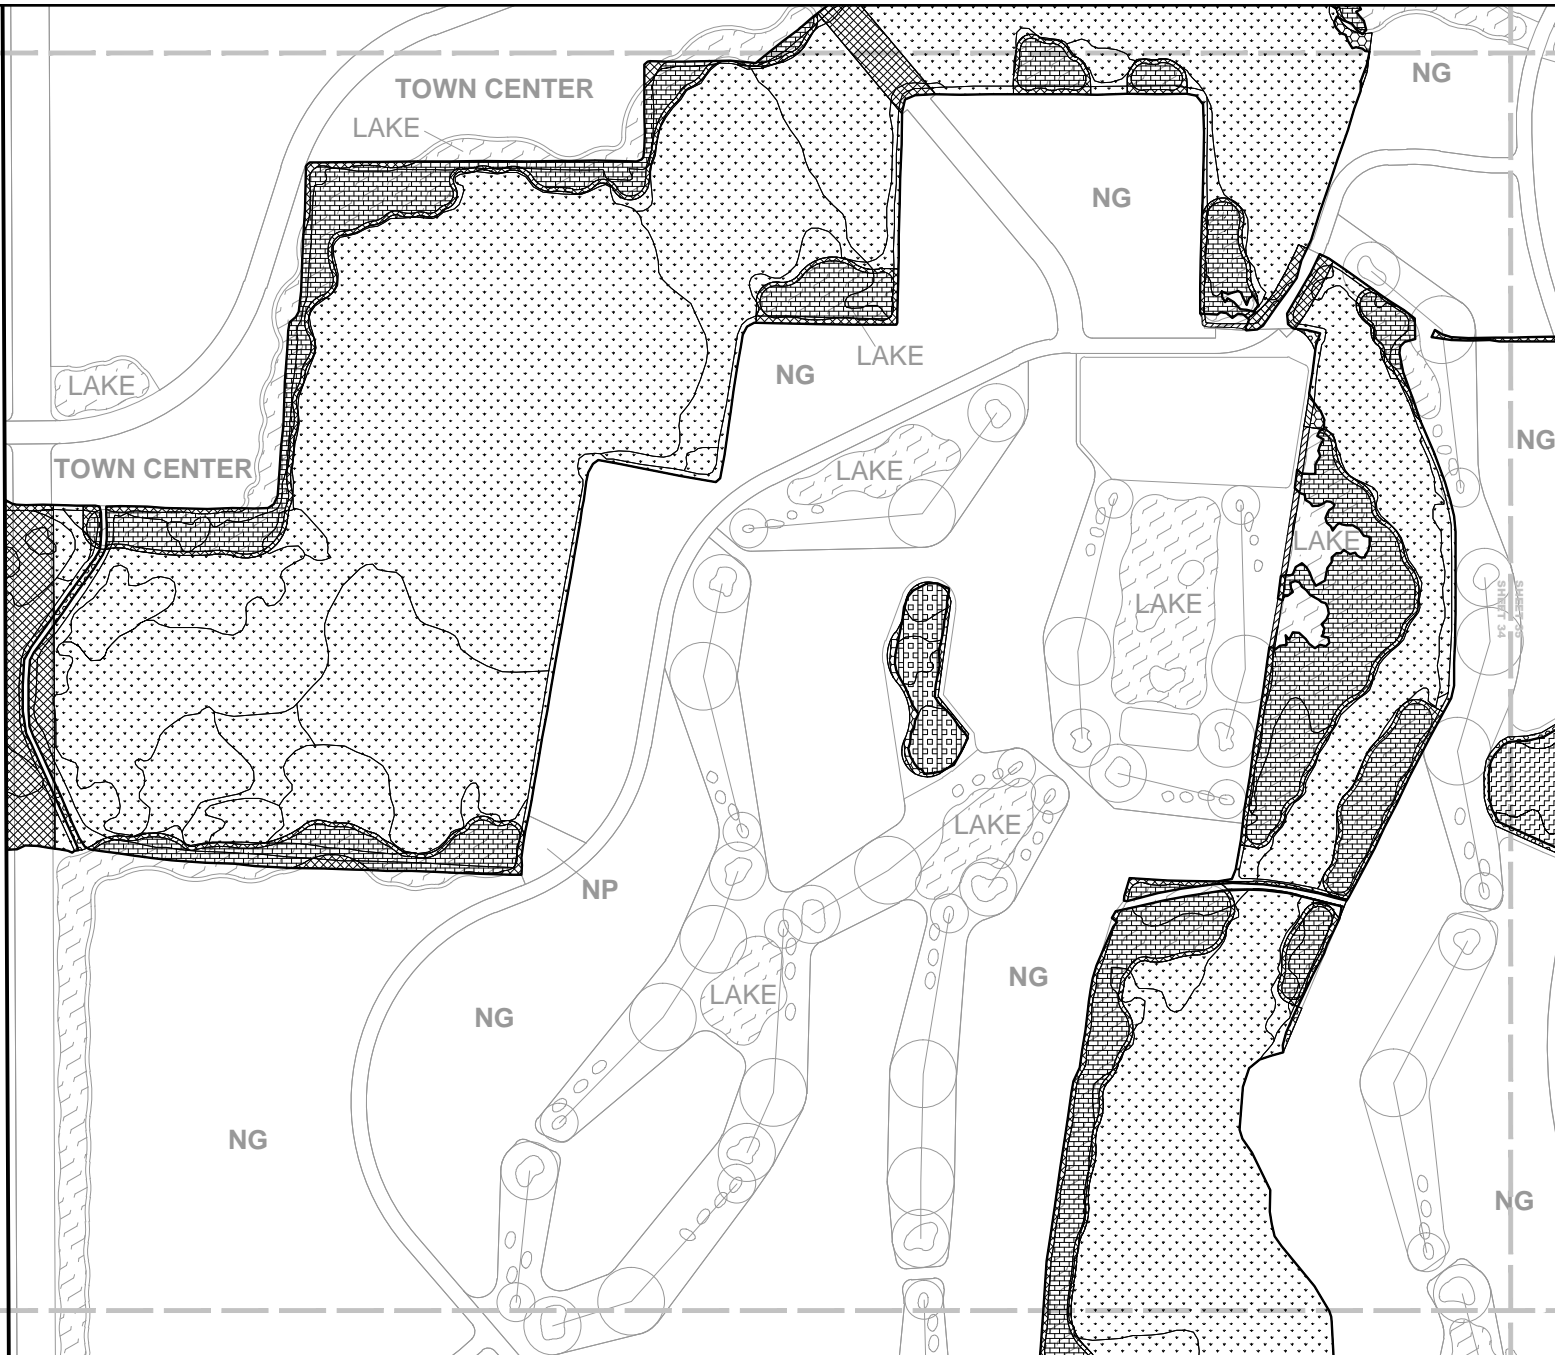

E-28	E-29
E-30	E-31
E-32	E-33
E-34	E-35
E-36	E-37

MAP KEY

SHEET 34
SHEET 36

PROJECT NAME: RURAL LANDS WEST

WETLAND IMPACT MAP

DWG. No. 05CEM1481-34

SHEET: 34 OF 58

APPLICANT: COLLIER ENTERPRISES MANAGEMENT, INC.

DRAWN BY: H.H.

DATE: 7/14/16

REVISIONS: 01/03/17

SCALE: 1"=1,000'

J:\2015\05CEMI\8100-RURAL LANDS WEST\2015\05CE PERMIT DRAWING\SHEET 27-37 WETLAND IMPACT MAP 010317.DWG TAB SHEET 35 JAN 13, 2017 - 11:29AM PLOTTED BY: DDBB



SHEET 33
SHEET 35



SCALE: 1" = 1,000'

E-28	E-29
E-30	E-31
E-32	E-33
E-34	E-35
E-36	E-37

MAP KEY

SHEET 35
SHEET 37

PROJECT NAME: RURAL LANDS WEST

WETLAND IMPACT MAP

DWG. No. 05CEMI481-35

SHEET: 35 OF 58

APPLICANT: COLLIER ENTERPRISES MANAGEMENT, INC.

DRAWN BY: H.H.

DATE: 7/14/16

REVISIONS: 01/03/17

SCALE: 1"=1,000'



SCALE: 1" = 1,000'

TOWN CENTER

NG

NP

LAKE

NG

LAKE

NG

SHEET 37
SHEET 38

E-28	E-29
E-30	E-31
E-32	E-33
E-34	E-35
E-36	E-37

MAP KEY



PROJECT NAME: RURAL LANDS WEST

WETLAND IMPACT MAP

DWG. No. 05CEM1481-36

SHEET: 36 OF 58

APPLICANT: COLLIER ENTERPRISES MANAGEMENT, INC.

DRAWN BY: H.H.

DATE: 7/14/16

REVISIONS: 01/03/17

SCALE: 1"=1,000'



SHEET 35
SHEET 37



SCALE: 1" = 1,000'

E-28	E-29
E-30	E-31
E-32	E-33
E-34	E-35
E-36	E-37

MAP KEY

J:\2005\05CEM481\00-RURAL_LANDS_WEST\2015\05CE PERMIT DRAWINGS\SHEET 27-37 WETLAND IMPACT MAP 010317.DWG Tab SHEET 37 JAN 15, 2017 - 11:30AM PLOTTED BY: DMB

PROJECT NAME: RURAL LANDS WEST

WETLAND IMPACT MAP

DWG. No. 05CEM481-37

SHEET: 37 OF 58




APPLICANT: COLLIER ENTERPRISES MANAGEMENT, INC.

DRAWN BY: H.H.

DATE: 7/14/16

REVISIONS: 01/03/17

SCALE: 1"=1,000'

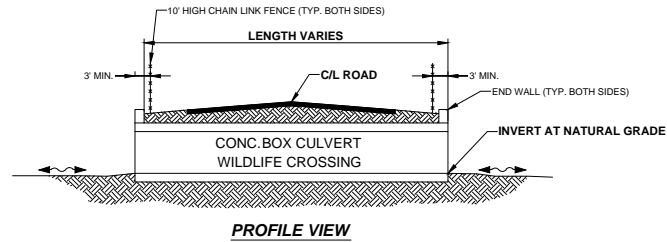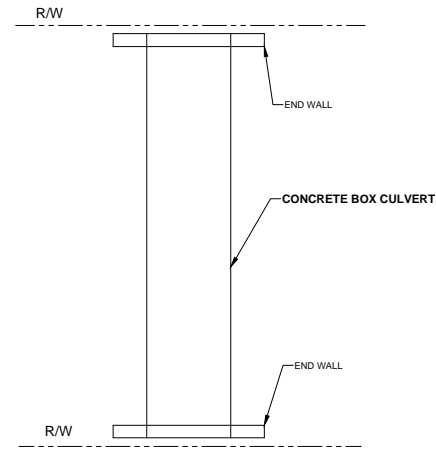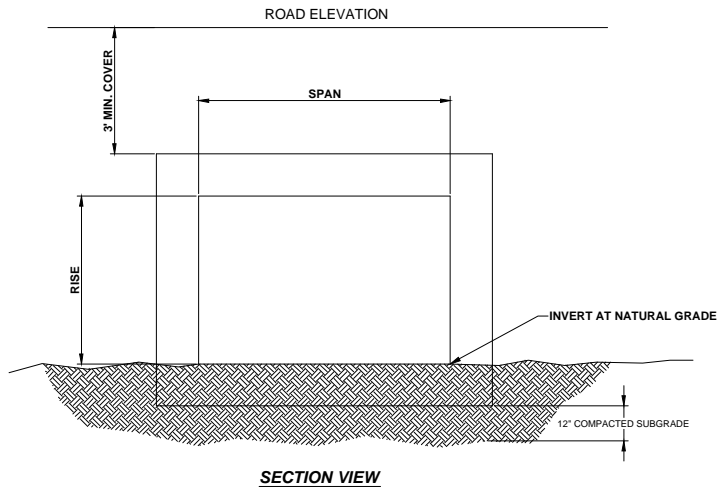

WILDLIFE CROSSING DETAIL
NTS

NOTES:

TYPICAL SECTIONS PER AGNOLI, BARBER, & BRUNDAGE, INC. DRAWING No. RLW ERP CAD SECTIONS TO PAI-061516.dwg AND WILDLIFE CROSSING.dwg DATED JUNE 15, 2016.

PROJECT NAME: RURAL LANDS WEST

CROSS SECTIONS

DWG. No. 05CEM1481-54

SHEET: 54 OF 58

APPLICANT: COLLIER ENTERPRISES MANAGEMENT, INC.


DRAWN BY: H.H.

DATE: 7/14/16

REVISIONS:

SCALE: NTS


J:\2015\05CEM\481-00_RURAL_LANDS_WEST\2015\05CE PERMIT DRAWINGS\SHEET 54-58 CROSS SECTIONS 010317.dwg TAB SHEET 55 JAN 13, 2017 - 15:17 PM PLOTTED BY: FELIPE L

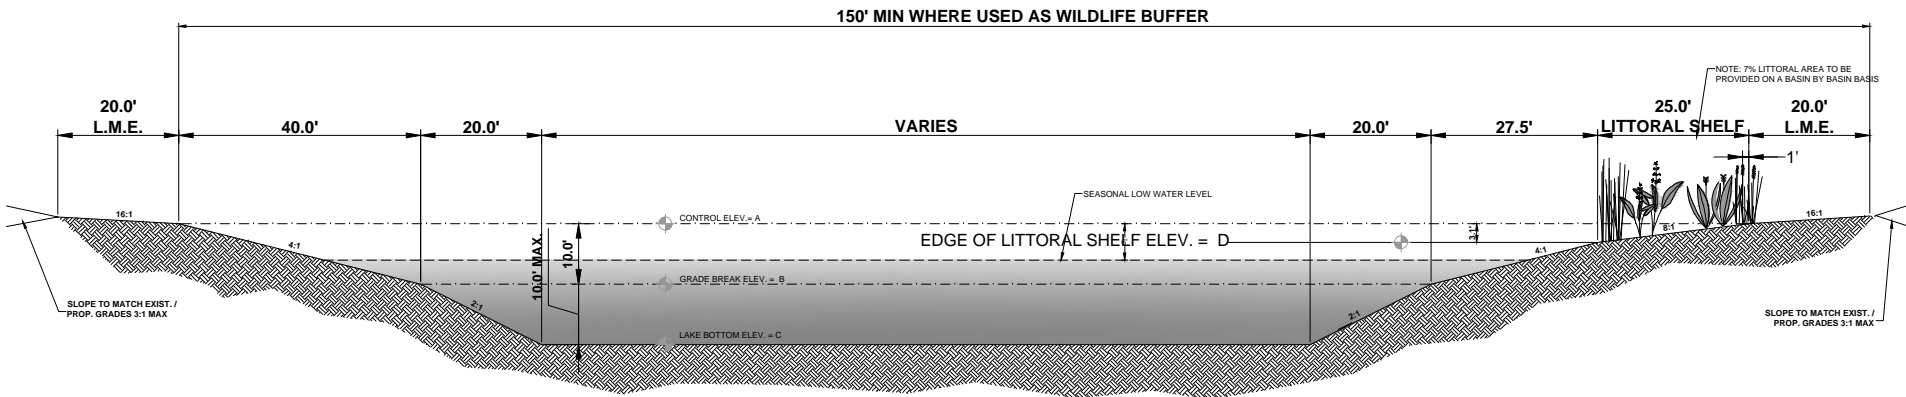


**TYPICAL LAKE SECTION
NTS**

NOTES:
TYPICAL SECTIONS PER AGNOLI, BARBER, & BRUNDAGE, INC. DRAWING No. RLW ERP CAD SECTIONS TO PAI-061516.dwg AND WILDLIFE CROSSING.dwg DATED JUNE 15, 2016.

PROJECT NAME: RURAL LANDS WEST	CROSS SECTIONS	
	DWG. No. 05CEM\481-55	SHEET: 55 OF 58
APPLICANT: COLLIER ENTERPRISES MANAGEMENT, INC.	DRAWN BY: H.H.	DATE: 7/14/16
	REVISIONS:	SCALE: NTS

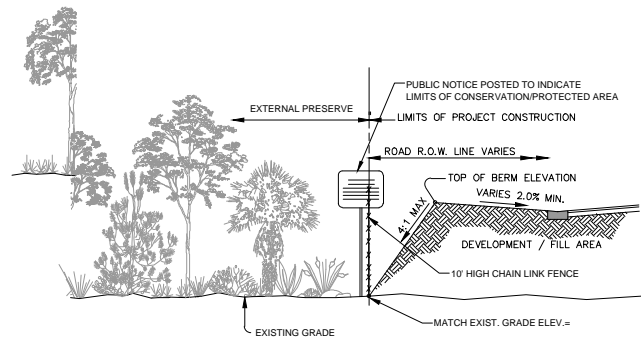

TYPICAL PERIMETER CROSS-SECTION
EXTERNAL PRESERVE & ROAD R.O.W.
 NTS

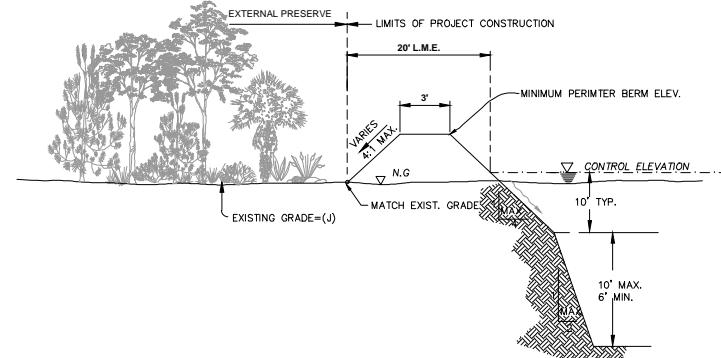

TYPICAL PERIMETER CROSS-SECTION
EXTERNAL PRESERVE & PERIMETER LAKE
 NTS

NOTES:

TYPICAL SECTIONS PER AGNOLI, BARBER, & BRUNDAGE, INC. DRAWING No. RLW ERP CAD SECTIONS TO PAI-061516.dwg AND WILDLIFE CROSSING.dwg DATED JUNE 15, 2016.

PROJECT NAME: RURAL LANDS WEST

CROSS SECTIONS

DWG. No. 05CEM1481-56

SHEET: 56 OF 58


APPLICANT: COLLIER ENTERPRISES MANAGEMENT, INC.

DRAWN BY: H.H.


DATE: 7/14/16

REVISIONS:

SCALE: NTS

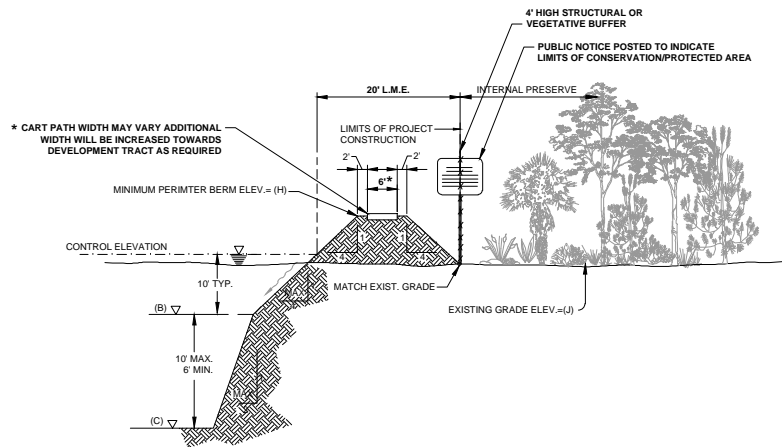

LAKE BERM & INTERNAL PRESERVE TYPICAL CROSS-SECTION w/ CART PATH
NTS

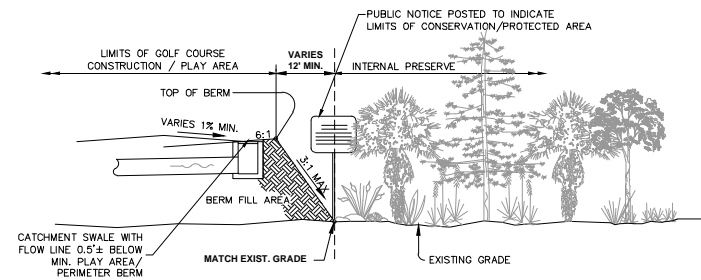

DEVELOPMENT & INTERNAL PRESERVE TYPICAL CROSS-SECTION
NTS

NOTES:

TYPICAL SECTIONS PER AGNOLI, BARBER, & BRUNDAGE, INC. DRAWING No. RLW ERP CAD SECTIONS TO PAI-061516.dwg AND WILDLIFE CROSSING.dwg DATED JUNE 15, 2016.

PROJECT NAME: RURAL LANDS WEST

CROSS SECTIONS

DWG. No. 05CEM1481-57

SHEET: 57 OF 58


APPLICANT: COLLIER ENTERPRISES MANAGEMENT, INC.

DRAWN BY: H.H.


DATE: 7/14/16

REVISIONS:

SCALE: NTS

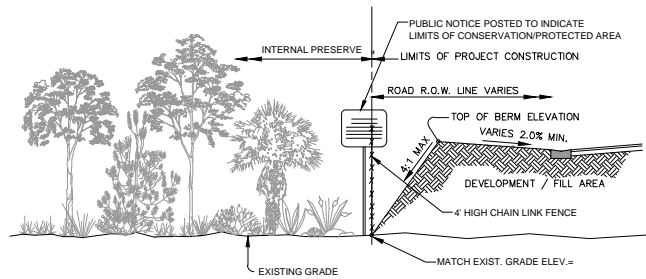

PERIMETER TYPICAL CROSS-SECTION
INTERNAL PRESERVE & ROAD R.O.W.
 NTS

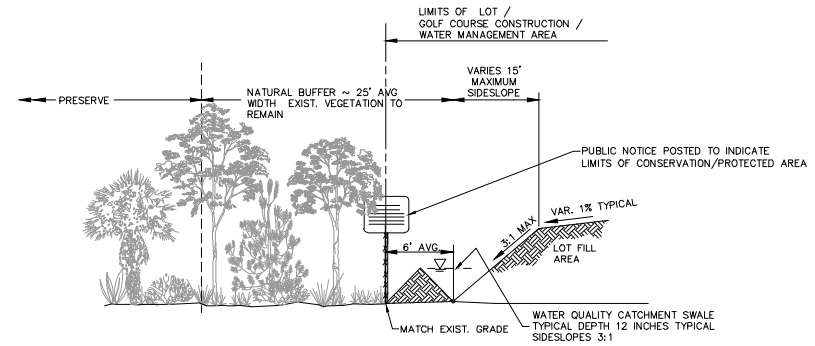

DEVELOPMENT & INTERNAL PRESERVE TYPICAL CROSS-SECTION
 NTS

NOTES:

TYPICAL SECTIONS PER AGNOLI, BARBER, & BRUNDAGE, INC. DRAWING No. RLW ERP CAD SECTIONS TO PAI-061516.dwg AND WILDLIFE CROSSING.dwg DATED JUNE 15, 2016.

PROJECT NAME: RURAL LANDS WEST

CROSS SECTIONS

DWG. No. 05CEM1481-58

SHEET: 58 OF 58

APPLICANT: COLLIER ENTERPRISES MANAGEMENT, INC.

DRAWN BY: H.H.

DATE: 7/14/16

REVISIONS:

SCALE: NTS



SCALE: 1" = 3,000'

LEGEND:



CONSERVATION AREAS
(4,246.55 Ac.±)



RESTORED WETLANDS UNDER COLLIER COUNTY RLSA PROGRAM - NOT USED FOR WETLAND MITIGATION
(870.03 Ac.±)




LAKES



PREVIOUSLY PERMITTED MITIGATION AREA*

*THESE AREAS WILL REMAIN AS MITIGATION AS PERMITTED PER COE PERMIT NO.SAJ-2008-02429.

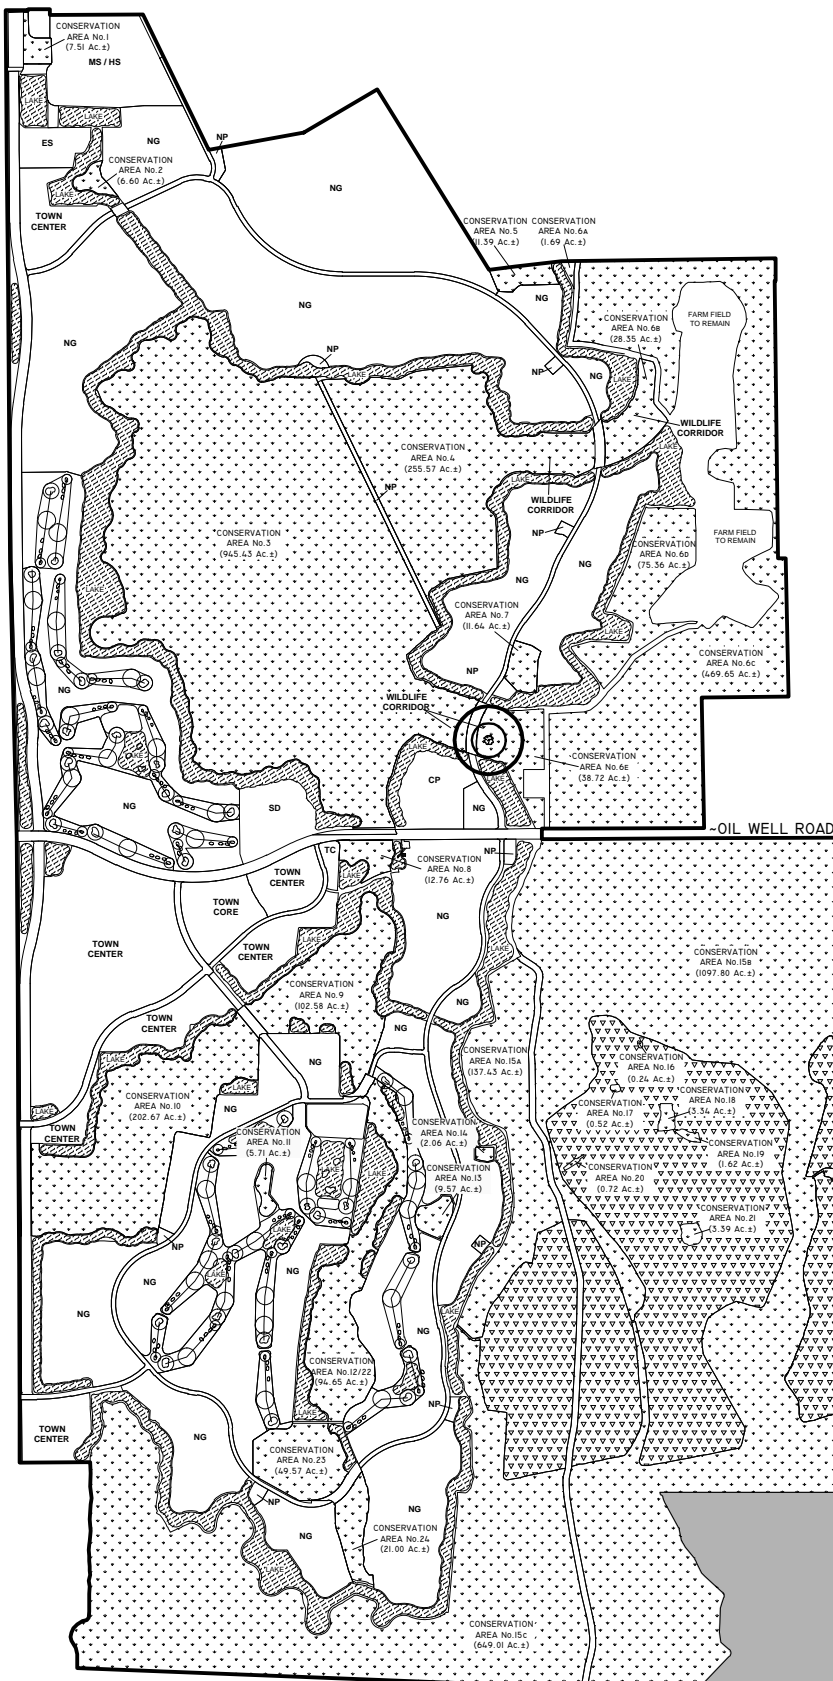

CONSERVATION AREA No.	ACREAGE
1	7.51 Ac.±
2	6.60 Ac.±
3	945.43 Ac.±
4	255.57 Ac.±
5	11.39 Ac.±
6A	1.69 Ac.±
6B	28.35 Ac.±
6C	469.65 Ac.±
6D	75.36 Ac.±
6E	38.72 Ac.±
7	11.64 Ac.±
8	12.76 Ac.±
9	102.58 Ac.±
10	202.67 Ac.±
11	5.71 Ac.±
12/22	94.85 Ac.±
13	9.57 Ac.±
14	2.06 Ac.±
15A	137.43 Ac.±
15B	1097.80 Ac.±
15C	649.01 Ac.±
16	0.24 Ac.±
17	0.52 Ac.±
18	3.34 Ac.±
19	1.62 Ac.±
20	0.72 Ac.±
21	3.39 Ac.±
23	49.57 Ac.±
24	21.00 Ac.±
TOTAL	4246.55 Ac.±

NOTES:

PROPERTY BOUNDARY AND SITE PLAN PER AGNOLI, BARBER, & BRUNDAGE, INC. DRAWING No. II283SRA25-091916.DWG DATED SEPTEMBER 19, 2016.

PROJECT NAME: RURAL LANDS WEST

CONSERVATION AREAS MAP

APPLICANT: COLLIER ENTERPRISES MANAGEMENT, INC.

DWG. No. 05CEM1481-52

SHEET: 52 OF 58

DRAWN BY: H.H.


DATE: 7/26/16

REVISIONS: 01/03/17

SCALE: 1"=3,000'



SCALE: 1" = 3,000'

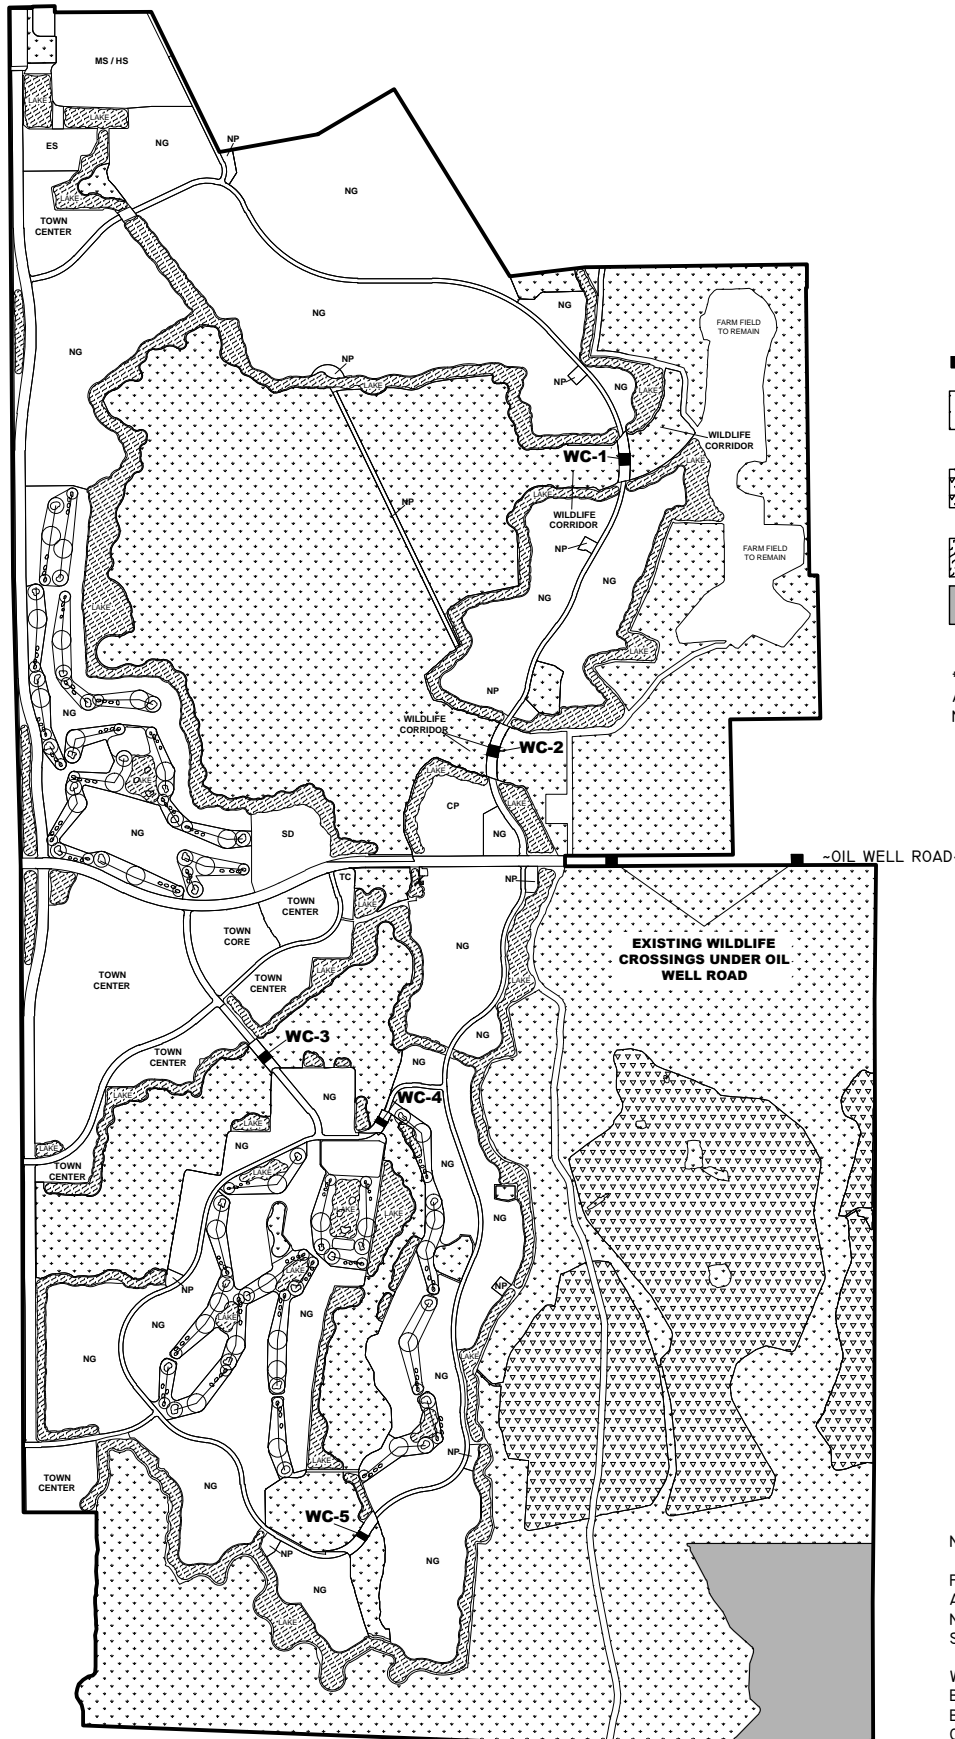

LEGEND:

- **WC-1** PROPOSED WILDLIFE CROSSINGS (TYP.)
- ▨ CONSERVATION AREAS (4,246.55 Ac.±)
- ▤ RESTORED WETLANDS UNDER COLLIER COUNTY RLSA PROGRAM - NOT USED FOR WETLAND MITIGATION (870.03 Ac.±)
- ▩ LAKES
- ▧ PREVIOUSLY PERMITTED MITIGATION AREA*

*THESE AREAS WILL REMAIN AS MITIGATION AS PERMITTED PER COE PERMIT NO. SAJ-2008-02429.

WILDLIFE CROSSING No.	SIZE
WC-1	8' x 10'
WC-2	8' x 10'
WC-3	4' x 6'
WC-4	4' x 6'
WC-5	4' x 6'

NOTES:

PROPERTY BOUNDARY AND SITE PLAN PER AGNOLI, BARBER, & BRUNDAGE, INC. DRAWING No. 11283SRA25-091916.dwg DATED SEPTEMBER 19, 2016.

WILDLIFE CROSSINGS PER AGNOLI, BARBER, & BRUNDAGE, INC. DRAWING No. RLW ERP WM BASIN BOUNDARIES-SEC MARKERS & WL CROSSINGS-061516.DWG DATED JUNE 15, 2016.

PROJECT NAME: RURAL LANDS WEST

WILDLIFE CROSSINGS MAP

APPLICANT: COLLIER ENTERPRISES MANAGEMENT, INC.

DWG. No. 05CEM1481-53

SHEET: 53 OF 58

DRAWN BY: H.H.

DATE: 7/26/16

REVISIONS: 01/03/17

SCALE: 1"=3,000'