


P.B. 2, PG. 130, CONCH KEY
 SEC. 14, TWP. 65S, RGE. 34E
 LAT.: 24.790719°N LONG.: 80.889461°W

DIRECTIONS:

U.S. HIGHWAY NO. 1 NORTH TO MM63±. LEFT ONTO
 NORTH CONCH KEY AVENUE. RIGHT ONTO SEAVIEW AVE.
 PROJECT SITE ADDRESS: 15 SEAVIEW AVENUE

ADJOINING OWNERS

JOSE PRENDES DECLARATION OF TRUST 4/2014
 110 W. 52ND ST.
 HIALEAH, FL 33012-3747

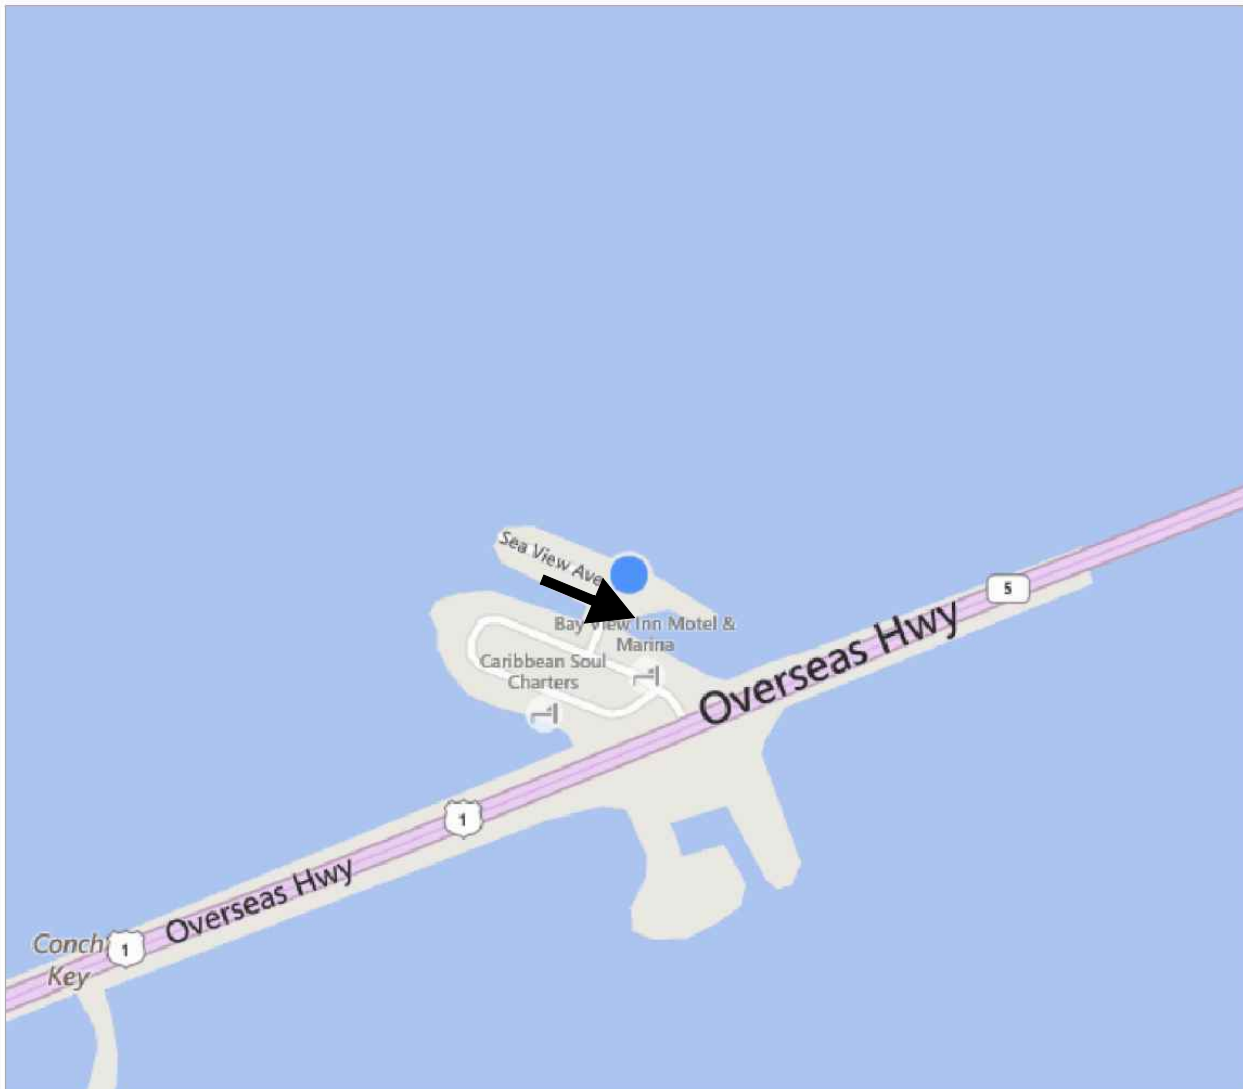


REVISIONS:

LOCATION & VICINITY MAP
 SCALE: AS SHOWN

DOCK EXPANSION
 GARY & BETH NICHOLS
 CONCH KEY, MONROE COUNTY, FL

GLEN BOE AND ASSOCIATES, INC. # 4061
 5800 OVERSEAS HIGHWAY, SUITE 4, MARATHON, FL 33060
 Telephone (305) 743-9121 Fax (305) 743-9197
 Email: glenboe@bellsouth.net

DATE: 11/09/16

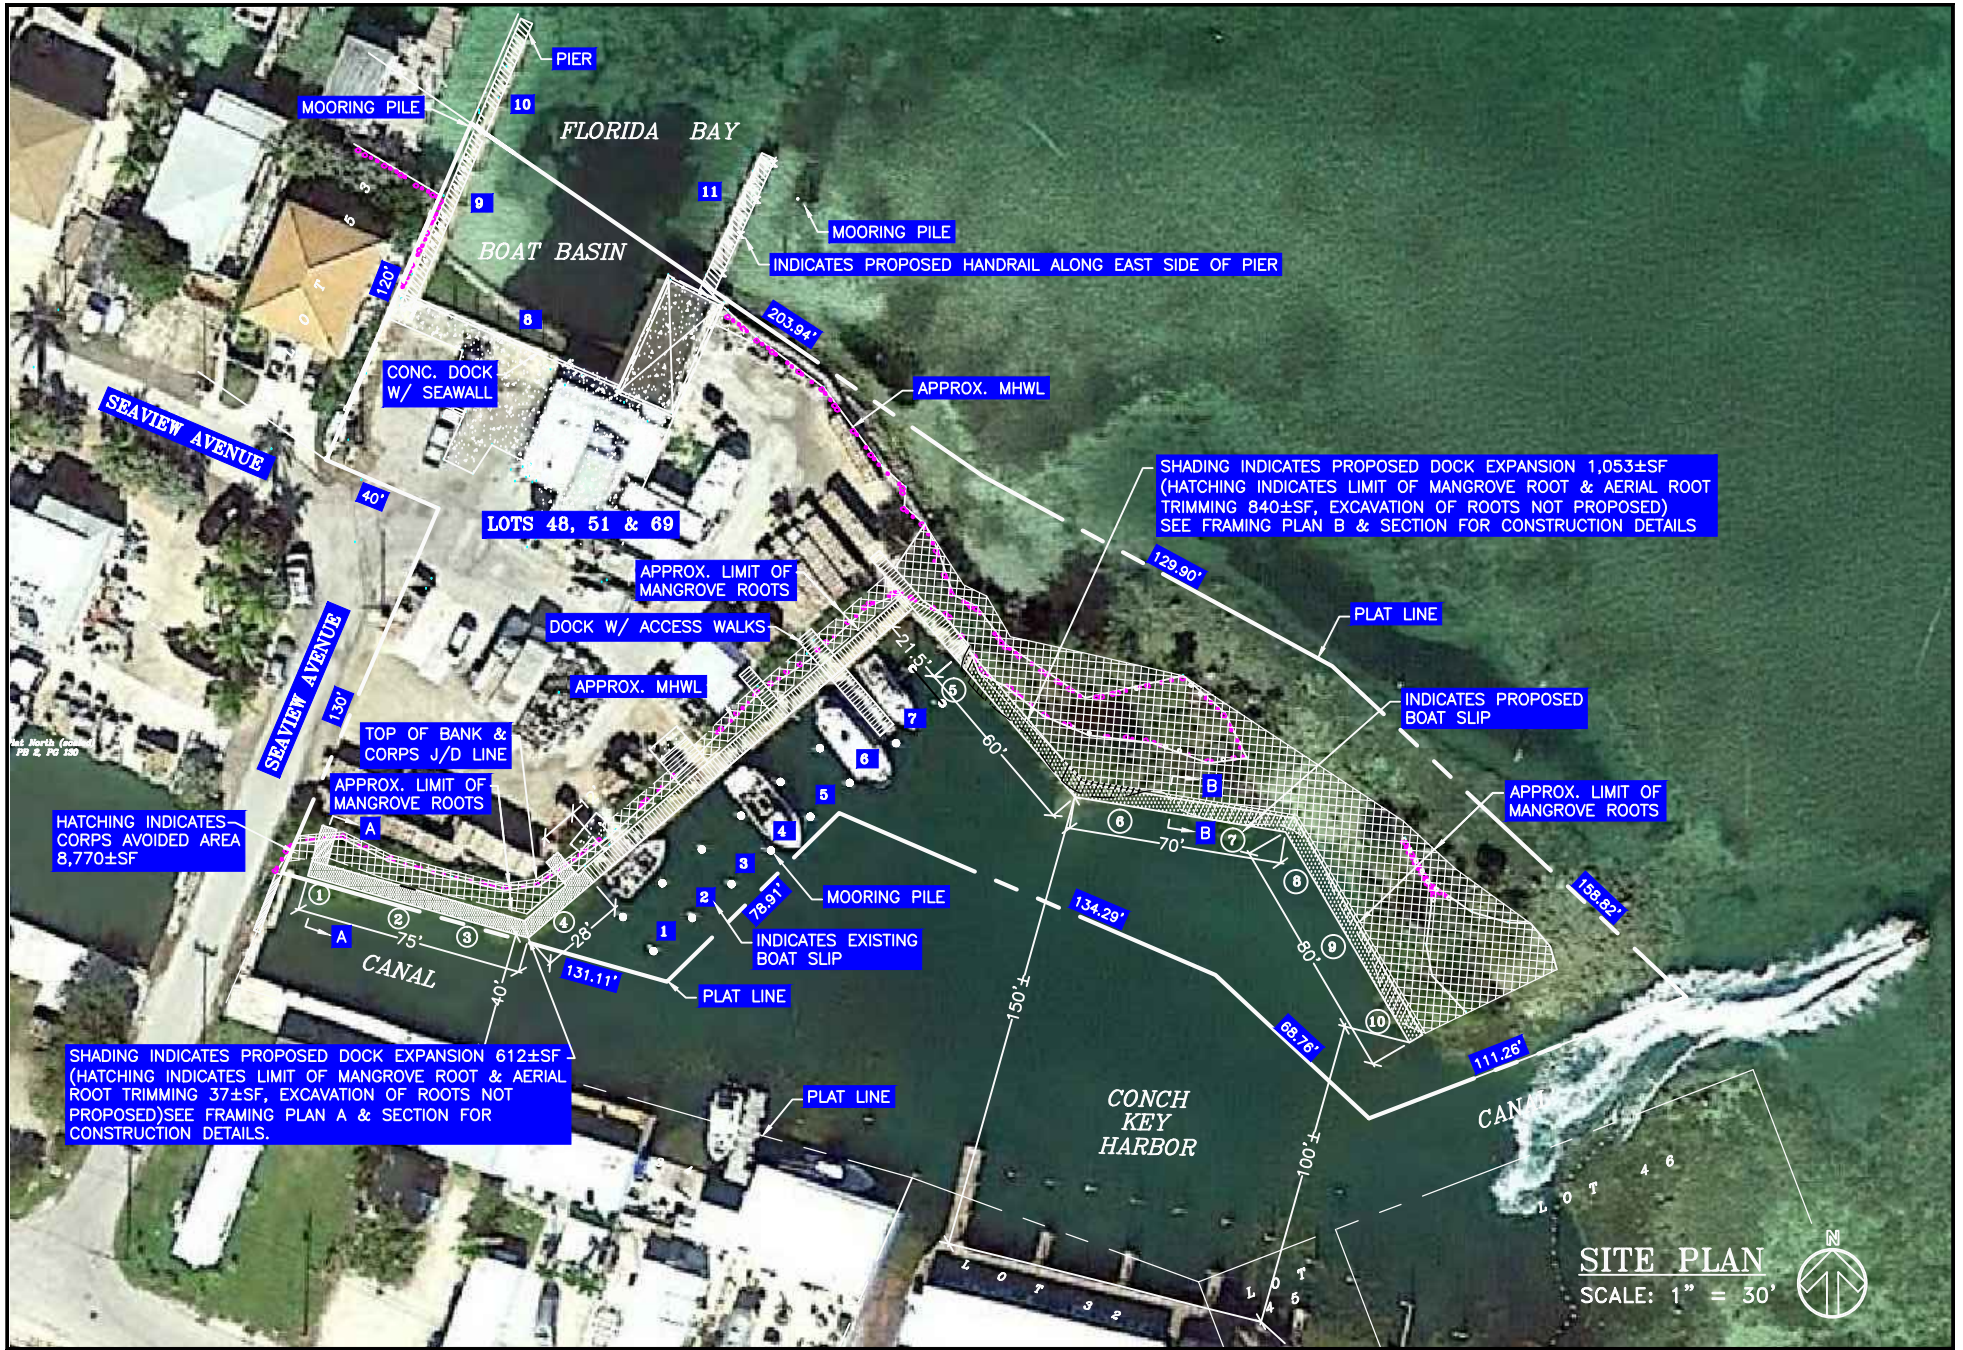

SHEET 2 OF 5

DATE: 11/09/16

GLEN BOE AND ASSOCIATES, INC. # 4061
 5800 OVERSEAS HIGHWAY, SUITE 4, MARATHON, FL 33050
 Telephone (305) 743-9121 Fax (305) 743-9197
 Email: glenboe@bellsouth.net


DOCK EXPANSION
 GARY & BETH NICHOLS
 CONCH KEY, MONROE COUNTY, FL

CERTIFIED BY:
 SEAN KIRWAN, P.E. #57506

REVISIONS:	
1	02/09/17
2	02/21/17


FRAMING PLAN A


SCALE: 3/32" = 1'-0"

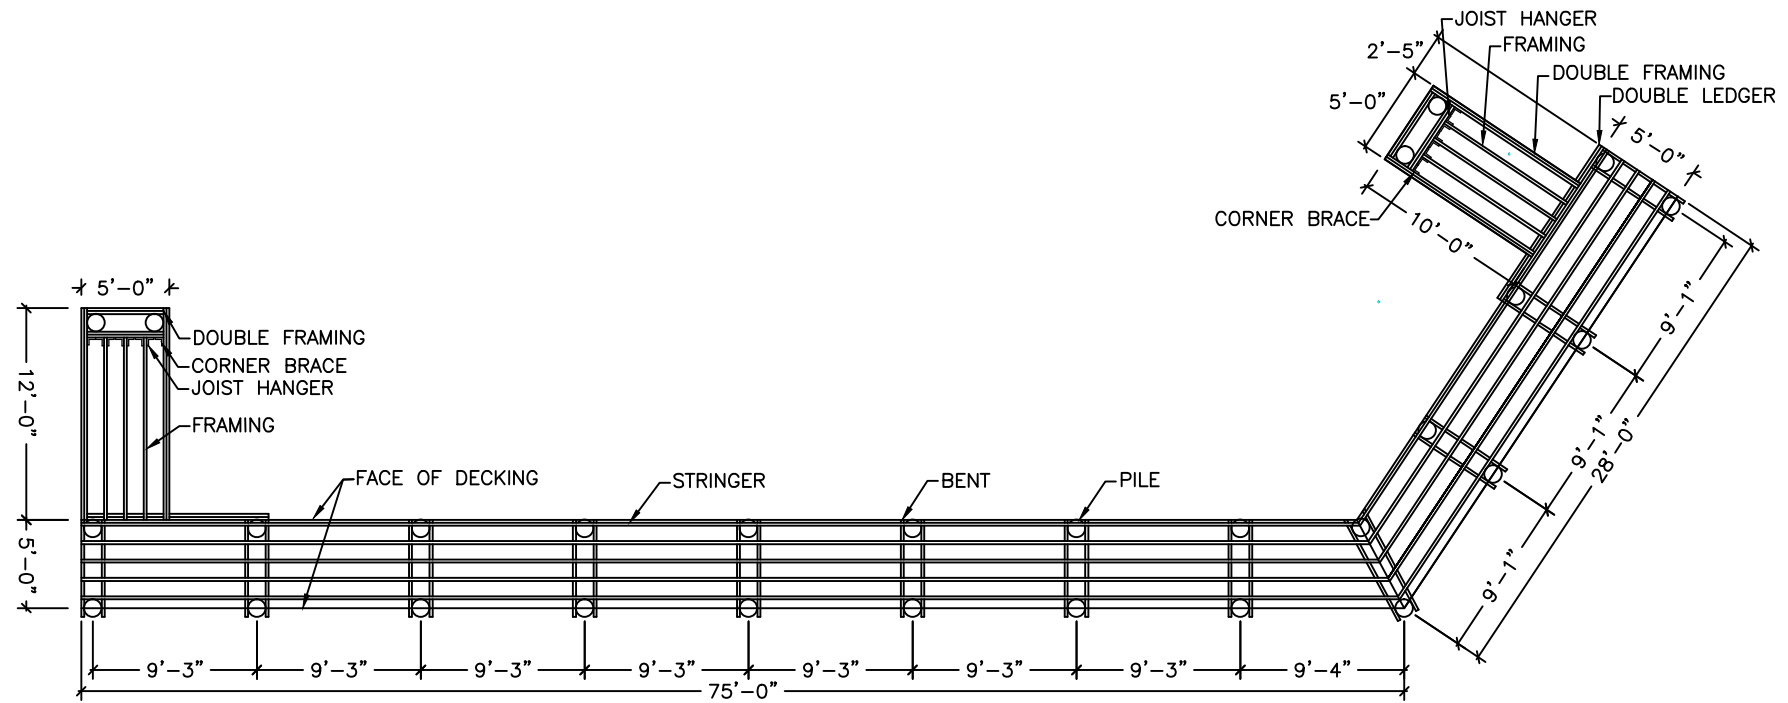


FRAMING PLAN B

SCALE: 1/16" = 1'-0"

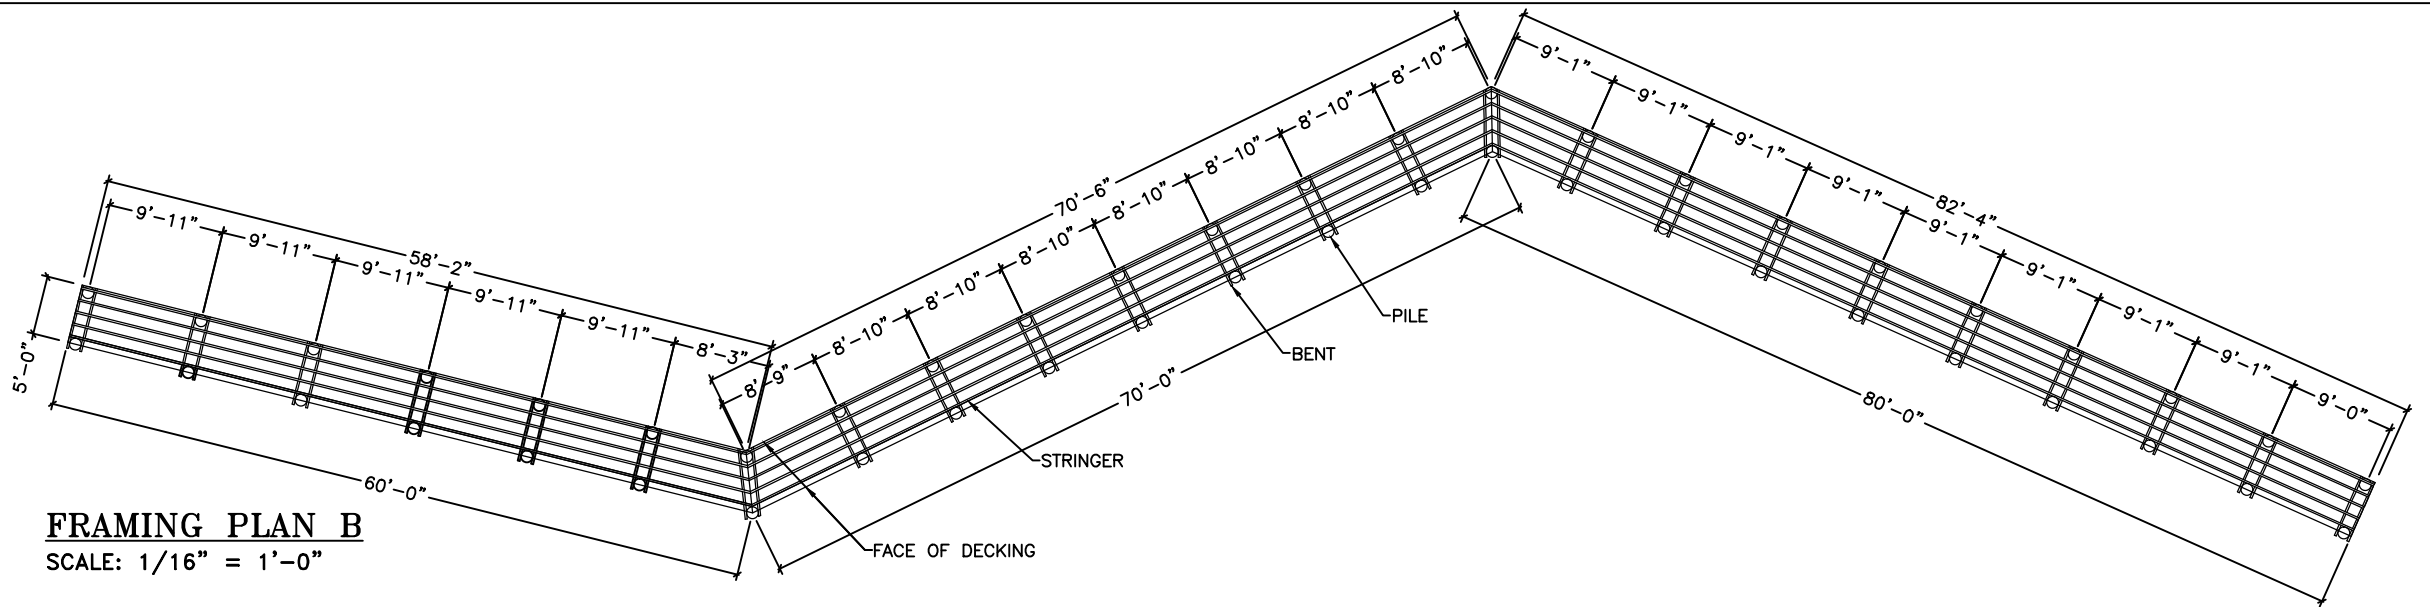

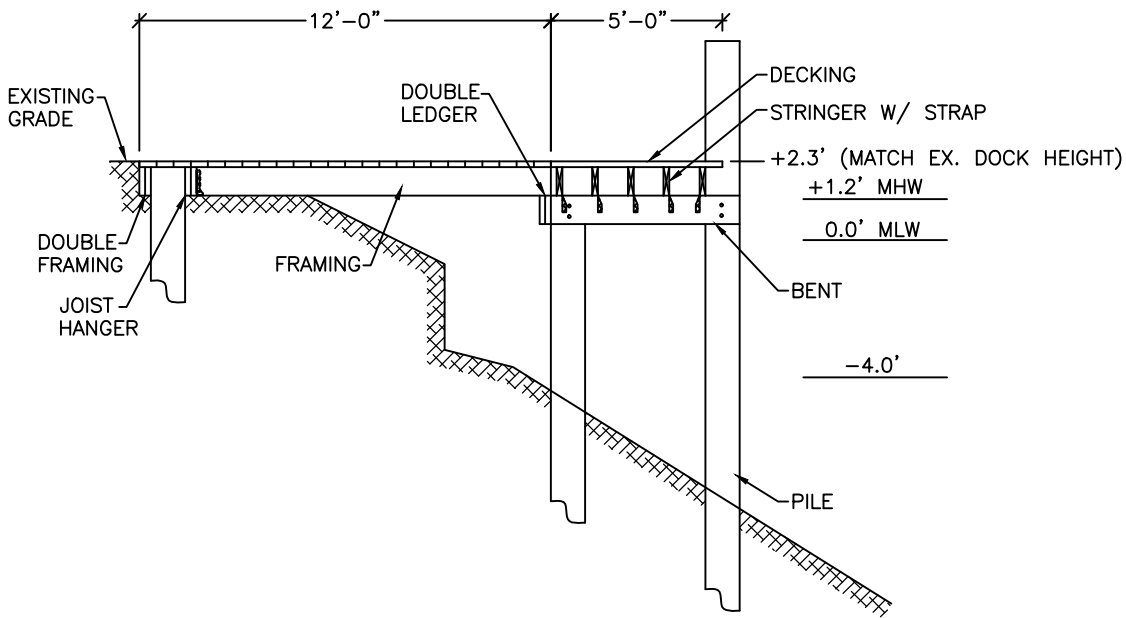

SECTION A-A
SCALE: 3/16" = 1'-0"

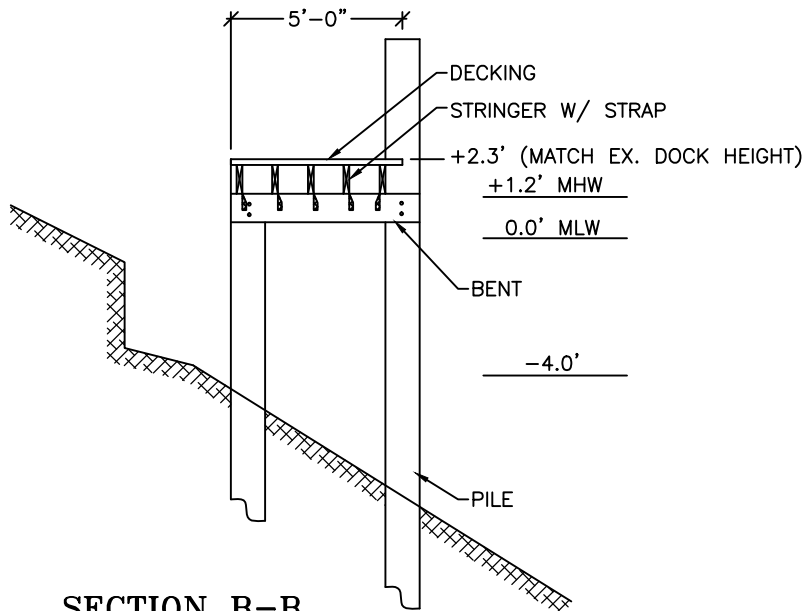

SECTION B-B
SCALE: 3/16" = 1'-0"

REVISIONS:

CERTIFIED BY:
SEAN KIRWAN, P.E. #57506

DOCK EXPANSION
GARY & BETH NICHOLS
CONCH KEY, MONROE COUNTY, FL

GLEN BOE AND ASSOCIATES, INC. # 4061
5900 OVERSEAS HIGHWAY, SUITE 4, MARATHON, FL 33060
Telephone (305) 743-9121 Fax (305) 743-9197
Email: glenboe@bellsouth.net

DATE: 11/08/16

CONSTRUCTION NOTES:

1. CONTRACTOR SHALL OBTAIN ALL APPLICABLE PERMITS PRIOR TO COMMENCING WORK. THE REQUIREMENTS OF THE FLORIDA DEPARTMENT OF ENVIRONMENTAL PROTECTION, THE ARMY CORPS OF ENGINEERS & LOCAL REGULATIONS SHALL GOVERN ALL WORK.
2. WORK SHOWN ON DRAWINGS IS DESIGNED IN ACCORDANCE WITH THE FLORIDA BUILDING CODE (LATEST EDITION). FOLLOW ALL APPLICABLE PROVISIONS FOR ALL PHASES OF CONSTRUCTION.
3. THE PROPOSED STRUCTURE(S) IS DESIGNED FOR A LIVE LOAD OF 100 PSF. WIND LOADS ARE DESIGNED PER THE FLORIDA BUILDING CODE.
4. CONTRACTOR SHALL ADHERE TO THE STANDARD MANATEE CONSTRUCTION CONDITIONS (LATEST EDITION). IF NEEDED, THE CONTRACTOR CAN CONTACT THE ARMY CORPS OF ENGINEERS OR THIS OFFICE TO OBTAIN A COPY OF THE STANDARD MANATEE CONSTRUCTION CONDITIONS.
5. BEST MANAGEMENT PRACTICES, INCLUDING THE USE OF TURBIDITY SCREENS, ARE REQUIRED TO ISOLATE THE CONSTRUCTION AREA FROM THE ADJACENT WATERS. CONTRACTOR SHALL INSTALL TURBIDITY SCREENS AROUND THE IMMEDIATE PROJECT AREA PRIOR TO CONSTRUCTION. THE TURBIDITY SCREENS REMAIN IN PLACE UNTIL WATER QUALITY CONDITIONS RETURN TO PRECONSTRUCTION CONDITIONS. WATER QUALITY MONITORING SHALL ADHERE TO STATE REGULATIONS.
6. ELECTRIC & WATER (DESIGN PROVIDED BY OTHERS UNLESS SHOWN) SHALL BE PROVIDED. CONTRACTOR SHALL COORDINATE FINAL LOCATION OF ALL PROPOSED UTILITIES WITH OWNER PRIOR TO CONSTRUCTION.
7. CONTRACTOR SHALL FIELD VERIFY DIMENSIONS & WATER DEPTHS PRIOR TO CONSTRUCTION. ANY DISCREPANCIES ON THE DRAWINGS SHALL BE BROUGHT TO THE ATTENTION OF THE ENGINEER BEFORE COMMENCING WORK.
8. THE STRUCTURAL INTEGRITY OF THE COMPLETED STRUCTURE DEPENDS ON INTERACTION OF VARIOUS CONNECTED COMPONENTS. PROVIDE ADEQUATE BRACING, SHORING, AND OTHER TEMPORARY SUPPORTS AS REQUIRED TO SAFELY COMPLETE THE WORK.
9. EXERCISE EXTREME CARE AND CAUTION WHEN EXCAVATING AND FILLING ADJACENT TO EXISTING STRUCTURES. UNDER NO CIRCUMSTANCES SHALL THE STRUCTURAL INTEGRITY OF THE EXISTING STRUCTURES BE IMPAIRED IN ANY WAY BY CONSTRUCTION OPERATIONS AND PROCEDURES. DO NOT EXCAVATE OR DISTURB SOIL ADJACENT TO OR BENEATH EXISTING FOOTINGS.
10. CONTRACTOR SHALL COORDINATE INSTALLATION OF CLEATS, LADDERS, PILE CAPS, AND OTHER DOCK ACCESSORIES WITH OWNER PRIOR TO CONSTRUCTION. ALL DOCK ACCESSORIES SHALL BE INSTALLED PER MANUFACTURER'S SPECIFICATIONS. STAINLESS STEEL HARDWARE SHALL BE USED FOR ALL CONNECTIONS TO DOCK.

PILES:

ROUND SOUTHERN PINE OR DOUGLAS FIR AND SHALL CONFORM TO ASTM D 25, UNUSED, CLEAN PEELED, UNIFORMLY TAPERED, ONE PIECE FROM BUTT TO TIP. PILES SHALL BE PRESSURE TREATED IN CONFORMANCE WITH AWPA C3 AND C18 FOR MARINE PILES. THE MINIMUM BUTT DIAMETER SHALL BE 12 INCHES, MEASURED AT A SECTION 3 FEET FROM THE END. FOR PILES UP TO 50 FEET IN LENGTH THE MINIMUM TIP DIAMETER SHALL BE 9 INCHES.

PILES SHALL BE SET IN PREDRILLED OR PREPUNCHED HOLES AND DRIVEN TO PENETRATE FIRM ROCK 7' MIN.

PILES SHALL BE SPACED @ MAXIMUM OF 10' O.C. UNLESS OTHERWISE SHOWN.

DO NOT DRIVE PILES WITHIN 20 FEET OF CONCRETE LESS THAN SEVEN DAYS OLD.

RE-DRIVE ANY PILE WHICH IS RAISED DURING DRIVING OF ADJACENT PILES, TO THE ORIGINAL TIP ELEVATION.

HEIGHT OF PILES SHALL BE FIELD DETERMINED BY OWNER. CUT OFF PILES AT TOP ELEVATION DIRECTED BY THE OWNER. REPLACE OR REPAIR PILES WHICH ARE DAMAGED WHEN CUT OFF.

PILES SHALL DEVIATE FROM PLUMB AND ANGLE OF BATTER NO MORE THAN ¼ INCH PER FOOT OF PILE LENGTH, BUT NOT MORE THAN 6 INCHES OVERALL. PILES SHALL NOT DEVIATE FROM LOCATION OF PILE TOP MORE THAN 6 INCHES.

REMOVE CUTOFF SECTIONS OF PILES FROM THE SITE AND LEGALLY DISPOSE.

LUMBER, DECKING, & FASTENERS:

ALL BENTS AND STRINGERS SHALL BE SOUTHERN PINE NO. 2 OR DOUGLAS FIR NO. 2. LUMBER SHALL BE PRESSURE TREATED PER AWPA UC4B SPECIFICATIONS. MINIMUM RETENTION OF CCA SHALL BE 0.60 POUNDS/CUBIC FOOT.

ALL DECKING SHALL BE SOUTHERN PINE NO. 1 OR DOUGLAS FIR NO. 1 WITH ROUNDED EDGES. LUMBER SHALL BE PRESSURE TREATED. MINIMUM RETENTION OF ACQ SHALL BE 0.40 POUNDS/CUBIC FOOT.

- STRINGERS: 2x10
- BENTS: 3x10 OR DOUBLE 2x10
- DECKING: 2x6 (1/2" SPACING)

ATTACH DECKING TO EACH STRINGER WITH TWO #10 3" STAINLESS STEEL DECK SCREWS OR TWO 16d STAINLESS STEEL NAILS AT EACH CONNECTION POINT.

ATTACH BENTS TO PILING WITH TWO 3/4" STAINLESS STEEL BOLTS, WASHERS, AND NUT AT EACH CONNECTION POINT. BORE HOLES SHALL BE 1/16 INCH GREATER IN DIAMETER THAN THE BOLT. UPON COMPLETION OF THE INSTALLATION, CHECK ALL NUTS FOR TIGHTNESS.

ATTACH STRINGER TO BENT WITH STAINLESS STEEL SIMPSON STRONG-TIE HURRICANE STRAP OR APPROVED EQUAL. ALL CONNECTORS SHALL BE HEAVY DUTY TYPE FOR MARINE ENVIRONMENT APPLICATIONS.

LAY THE PLANKS WITH THE BEST SIDE UP AND WITH ADJACENT EDGES IN CONTACT UNLESS OTHER SPACING SPECIFIED.

PERFORM COUNTERSINKING WHEREVER THE HEADS OF SCREWS OR BOLTS WOULD OTHERWISE INTERFERE WITH THE ASSEMBLY OF THE WORK.

REVISIONS:				

CERTIFIED BY:
SEAN KIRWAN, P.E. #457506

DOCK EXPANSION
GARY & BETH NICHOLS
CONCH KEY, MONROE COUNTY, FL

GLEN BOE AND ASSOCIATES, INC. # 4061
5800 OVERSEAS HIGHWAY, SUITE 4, MARATHON, FL 33050
Telephone (305) 743-9121 Fax (305) 743-9197
Email: glenboe@belsouth.net

DATE: 11/09/16