



**LEGEND**

— EASEMENT



4484-15-059 FPL Permittin\059AA\FPL cad files 10-25-16\4484-15-059AA-2.dwg

SCALE:	AS SHOWN
APPROVED BY:	MS
DRAWN BY:	RC
DATE:	12/15/16



<b>SITE LOCATION</b>	
IO: T13736	
I-95 & ELLIS ROAD INTERCHANGE BREVARD COUNTY, FLORIDA	
JOB NO:	4484-15-059AA







FIGURE NO.
1



**LEGEND**

— EASEMENT

**FLUCFCS LEVEL III DESCRIPTION**

-  1940 OTHER OPEN LAND
-  5100 STREAMS AND WATERWAYS
-  6410 FRESHWATER MARSHES
-  6430 WET PRAIRIES
-  6460 MIXED SCRUB-SHRUB WETLAND
-  8320 ELECTRICAL POWER TRANSMISSION LINES



4484-15-059 FPL Permittin\059AA\FPL cad files 10-25-16\4484-15-059AA-2.dwg

SCALE:	AS SHOWN
APPROVED BY:	MS
DRAWN BY:	RC
DATE:	12/15/16



<p><b>FLUCFCS</b>  <b>IO: T13736</b>          I-95 &amp; ELLIS ROAD INTERCHANGE          BREVARD COUNTY, FLORIDA</p>	<p>FIGURE NO.  <b>3</b></p>
<p>JOB NO: 4484-15-059AA</p>	



SOURCE: ADAPTED FROM DRAWING PROVIDED BY FPL

**LEGEND**

-  EASEMENT
-  WETLANDS
-  SURFACE WATERS




T:\Projects\2015\ENV\FPL EA Graphics\15-059-AA\4484-15-059AA-3.dwg

SCALE:	AS SHOWN
APPROVED BY:	MS
DRAWN BY:	RC
DATE:	6/26/17




<b>WETLAND AND SURFACE WATER PLAN</b> <b>IO: T13736</b> I-95 & ELLIS ROAD INTERCHANGE BREVARD COUNTY, FLORIDA JOB NO: 4484-15-059AA
---


FIGURE NO.  <b>5</b>
----------------------------

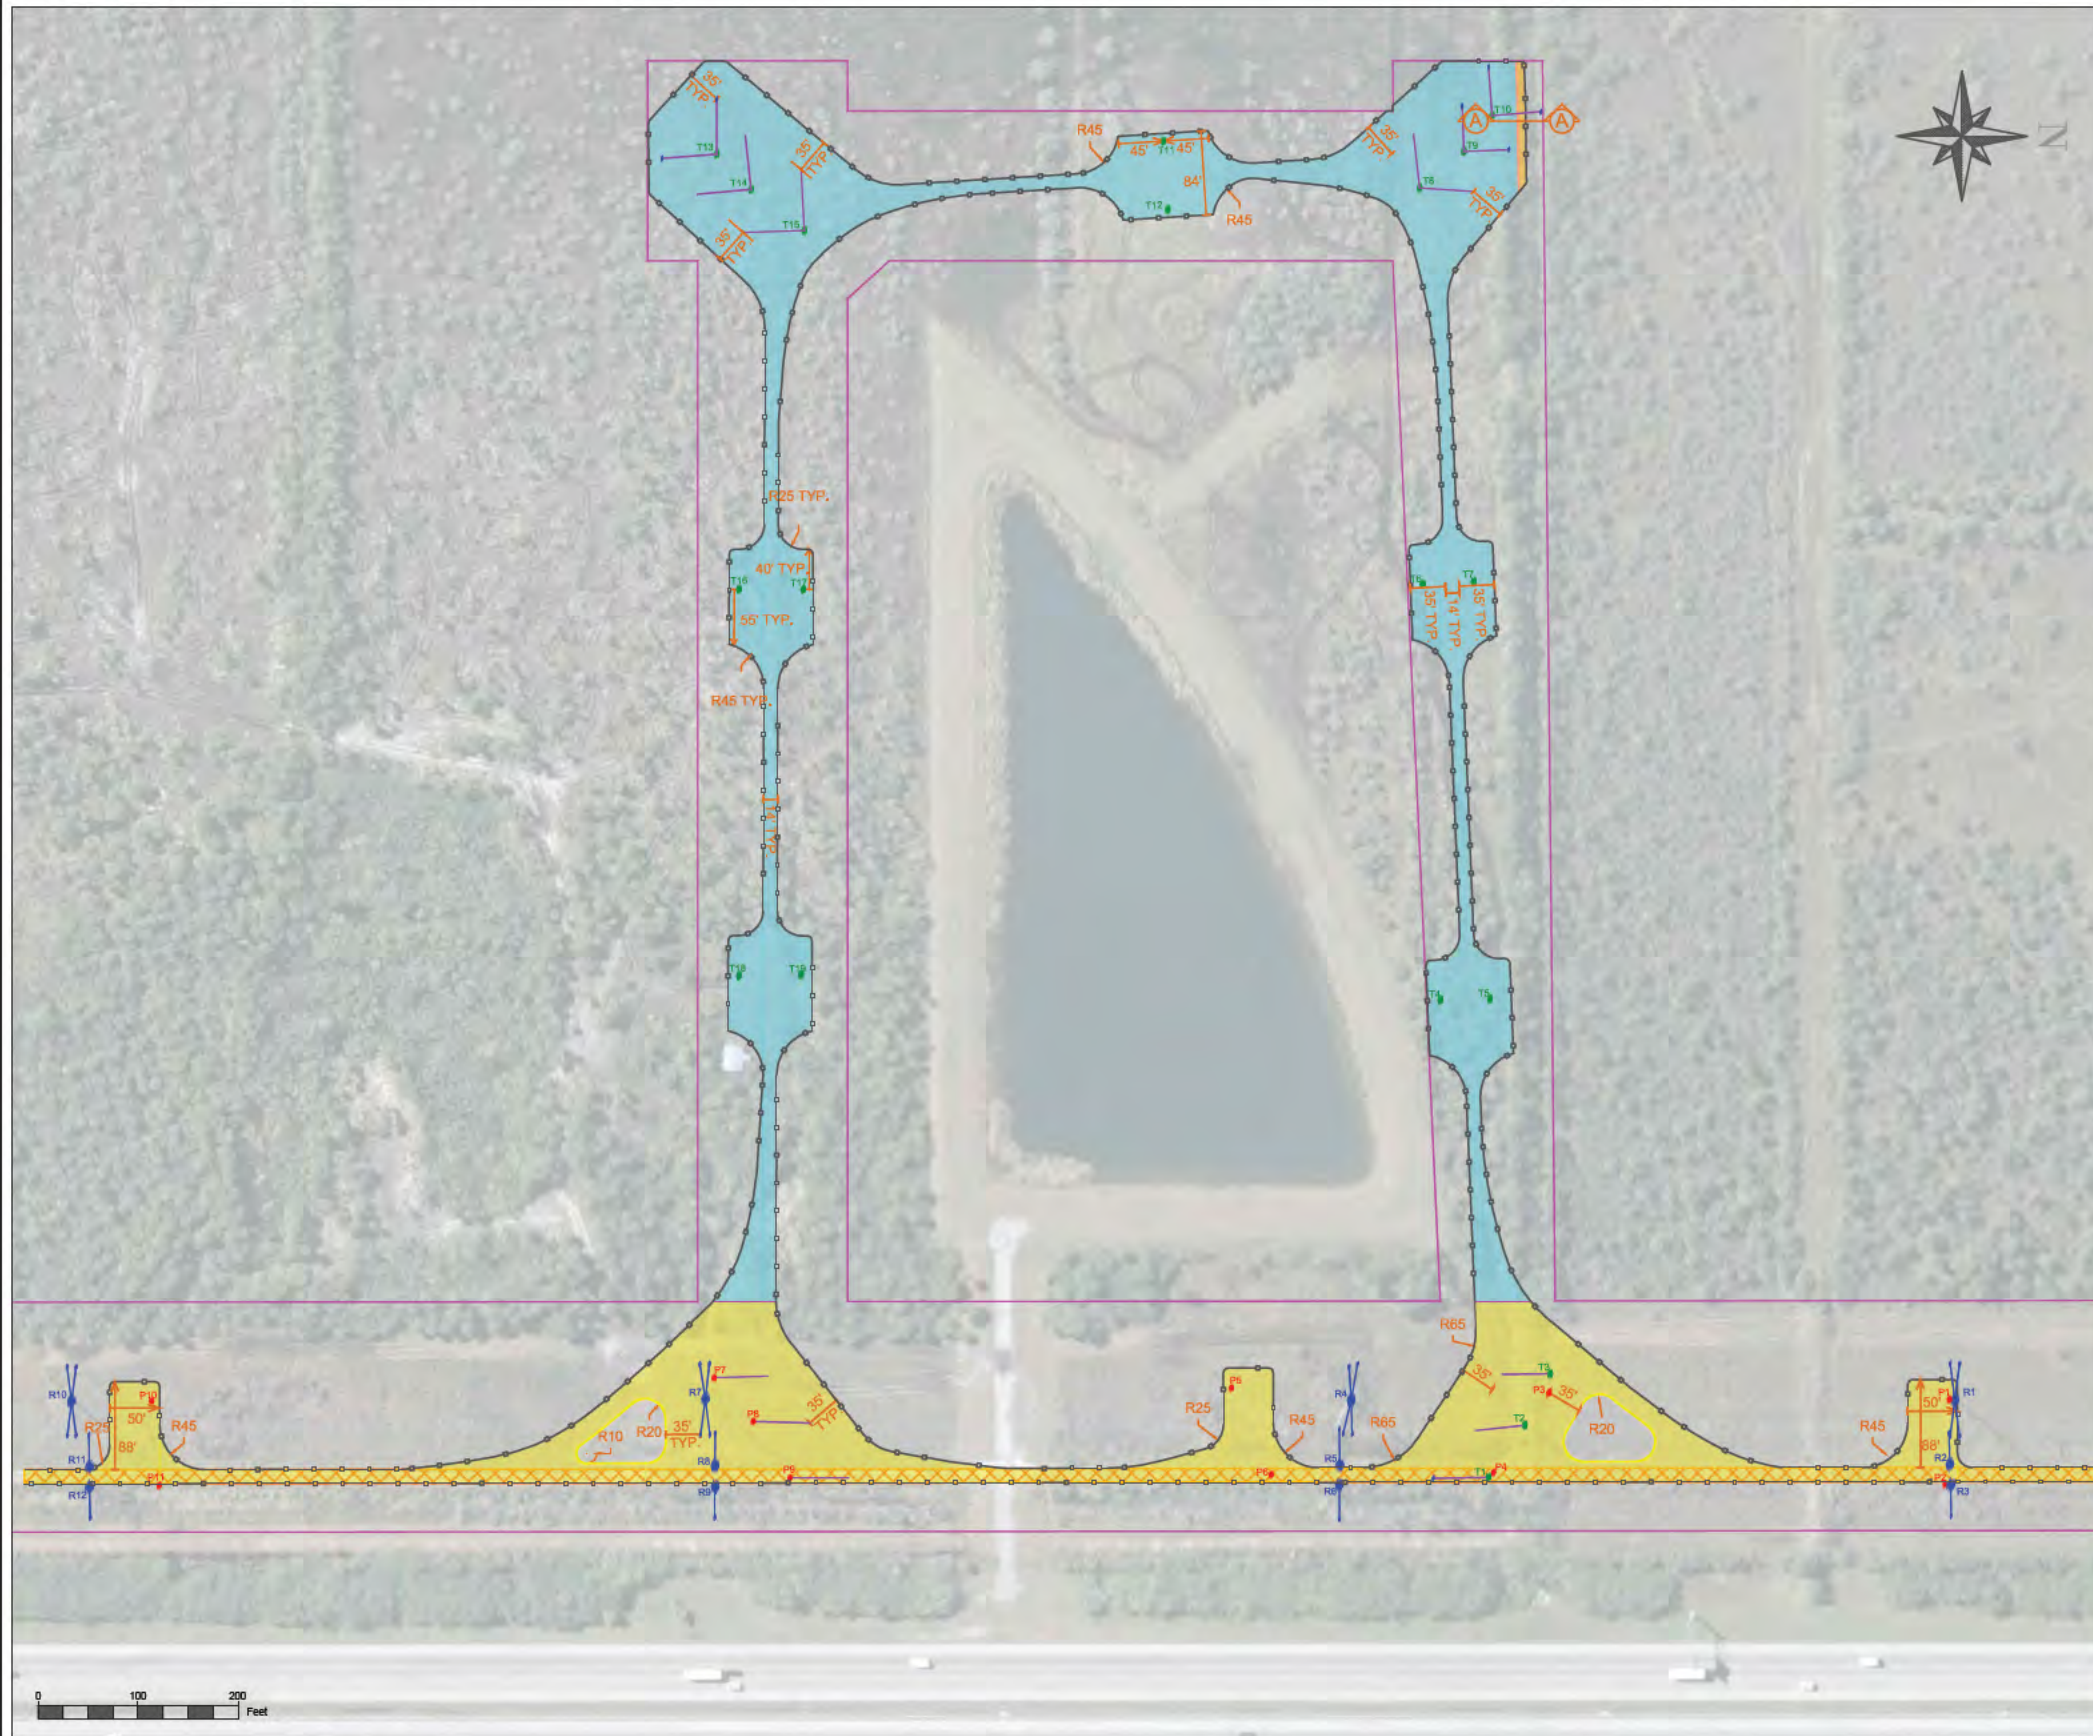


PLAN VIEW  
SCALE: 1/16"=1'

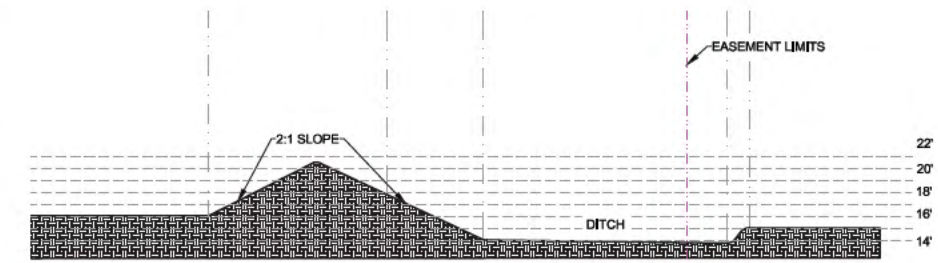

A-A CROSS SECTION EXISTING  
SCALE 3/4" = 1'-0"

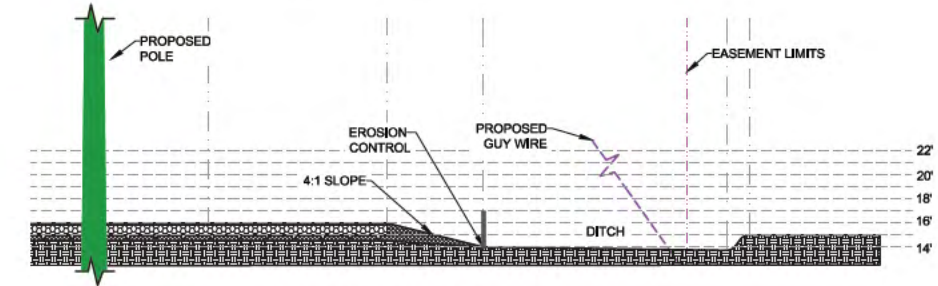

A-A CROSS SECTION PROPOSED  
SCALE 3/4" = 1'-0"

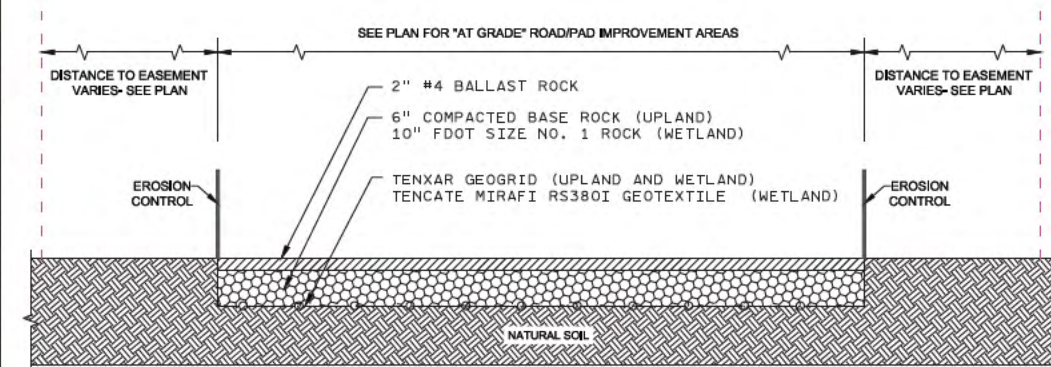

SECTION: TYPICAL "AT GRADE" ROAD/PAD IMPROVEMENT SECTION

NTS

LEGEND:

- T# ● PROPOSED TEMPORARY ALIGNMENT POLES
- P# ● PROPOSED PERMANENT ALIGNMENT POLES
- R# ● EXIST. POLES TO BE REMOVED
- GUY WIRE
- GUY WIRE WITH GUY ANCHOR
- EXIST. GUY WIRES WITH GUY ANCHOR TO BE REMOVED
- TEMPORARY ALIGNMENT ROAD/PAD AREA WETLAND PROFILE
- PERMANENT ALIGNMENT ROAD/PAD AREA WETLAND PROFILE
- PERMANENT ALIGNMENT ROAD/PAD AREA UPLAND PROFILE
- EASEMENT BOUNDARY
- EROSION CONTROL

SURVEY INFO PROVIDED BY:  
DEWBERRY  
131 W. KALEY STREET ORLANDO,  
FLORIDA 32806 PH.321.354.9826 03-28-16

DATE 06-23-17	SCALE	AS NOTED
DR VALENTIN ER	CH	COR
APPROVED		

BREVARD-MALABAR  
I95 & ELLIS Rd. INTERCHANGE





SHEET 1 OF 1  
E - BRM

REV NO  
ENGINEER'S SEAL



SOURCE: ADAPTED FROM DRAWING PROVIDED BY FPL

**LEGEND**

-  EASEMENT (22.27 ACRES)
-  PADS AND ACCESS ROADS
-  510 STREAMS AND WATERWAYS
-  PROPOSED WETLAND IMPACTS

**ACREAGE OF IMPACTS:**

- W02 = 2.22 acres Direct Impacts
- W03 = 1.51 acres Direct Impacts
- SW-1 = 0.003 acres Direct Impacts



T:\Projects\2015\ENV\FPL EA\_Graphics\15-059-AA\4484-15-059AA-3.dwg

SCALE:	AS SHOWN
APPROVED BY:	MS
DRAWN BY:	RC
DATE:	6/20/17



<b>PROPOSED WETLAND IMPACTS</b>
<b>IO: T13736</b>
I-95 & ELLIS ROAD INTERCHANGE BREVARD COUNTY, FLORIDA
JOB NO: 4484-15-059AA

FIGURE NO.
<b>4B</b>