



REPLY TO
ATTENTION OF

DEPARTMENT OF THE ARMY
JACKSONVILLE DISTRICT CORPS OF ENGINEERS
PANAMA CITY REGULATORY OFFICE
1002 WEST 23rd STREET, SUITE 350
PANAMA CITY, FLORIDA 32405-3648

Regulatory Division
North Permits Branch
Panama City Regulatory Office
SAJ-2006-6671-RGP-TLZ

January 11, 2007

The St. Joe Company
Attn: Mr. Bill Cunningham
120 Beckrich Road, Suite 200
Panama City Beach, FL 32405

Dear Mr. Cunningham:

You were issued a permit, dated 22 December 2006 which authorized approximately 0.30 acre of low quality wetland and 0.01 acre of high quality wetland in association with the extension of Beckrich Road and new road construction within a proposed subdivision. The project description was stated incorrectly and the incorrect drawings were attached to the letter. The correct project description allows for the fill of 0.30 acre of low quality wetland and 0.01 acre of high quality wetland, however, it is in association with just the extension of Beckrich Road. In addition, the drawings referenced both the road extension and a proposed subdivision. The correct drawings, attached, reference just the road extension.

Please be advised that this authorization letter contains the correct project description and drawings, for the extension of Beckrich Road. This letter replaces the original authorization letter sent on 22 December 2006.

Your project, as depicted on the corrected, enclosed drawings, is authorized by Regional General Permit (RGP) SAJ-86. This authorization is valid until the expiration date noted for RGP SAJ-86 listed in the table at our website. Please access the U.S. Army Corps of Engineers' Regulatory web address at http://www.saj.usace.army.mil/permit/permitting/general_permits.htm to view the special and general conditions for SAJ-86, which apply specifically to this authorization. To view the referenced conditions click on the permit number and the general condition column in the row corresponding to the SAJ number noted above. You must comply with all of the special and general conditions and any project specific condition of this authorization or you may be subject to enforcement action. The following special conditions are included with this authorization:

1. Prior to commencement of authorized construction, the permittee agrees to meet the following mitigation requirements as compensation for impacts to 0.30 acre of low quality and 0.01 acre of high quality wetlands by preserving 1.67 acres of remaining on-site wetlands and 0.21 credits withdrawn from the Breakfast Point Mitigation Bank.


Generally, authorization of activities that have commenced or are under contract to commence in reliance of the RGP will remain in effect provided the activity is completed within 12 months of the date the RGP expires or is revoked. In the event you have not completed construction of your project within the specified time limit, a separate application or re-verification will likely be required.

This letter of authorization does not obviate the necessity to obtain any other Federal, State, or local permits, which may be required.

If you are unable to access the internet or require a hardcopy of any of the conditions, limitations, or expiration date for RGP SAJ-86, please contact Teresa Zar by telephone at 850-763-0717 ext 26.

Thank you for your cooperation with our permit program.

Sincerely,

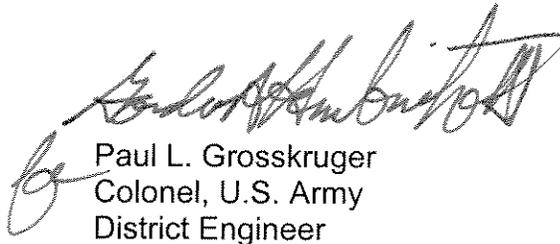


Paul L. Grosskruger
Colonel, U.S. Army
District Engineer

Enclosures

Copies Furnished:
ERC, Inc.

CESAJ-RD-PE

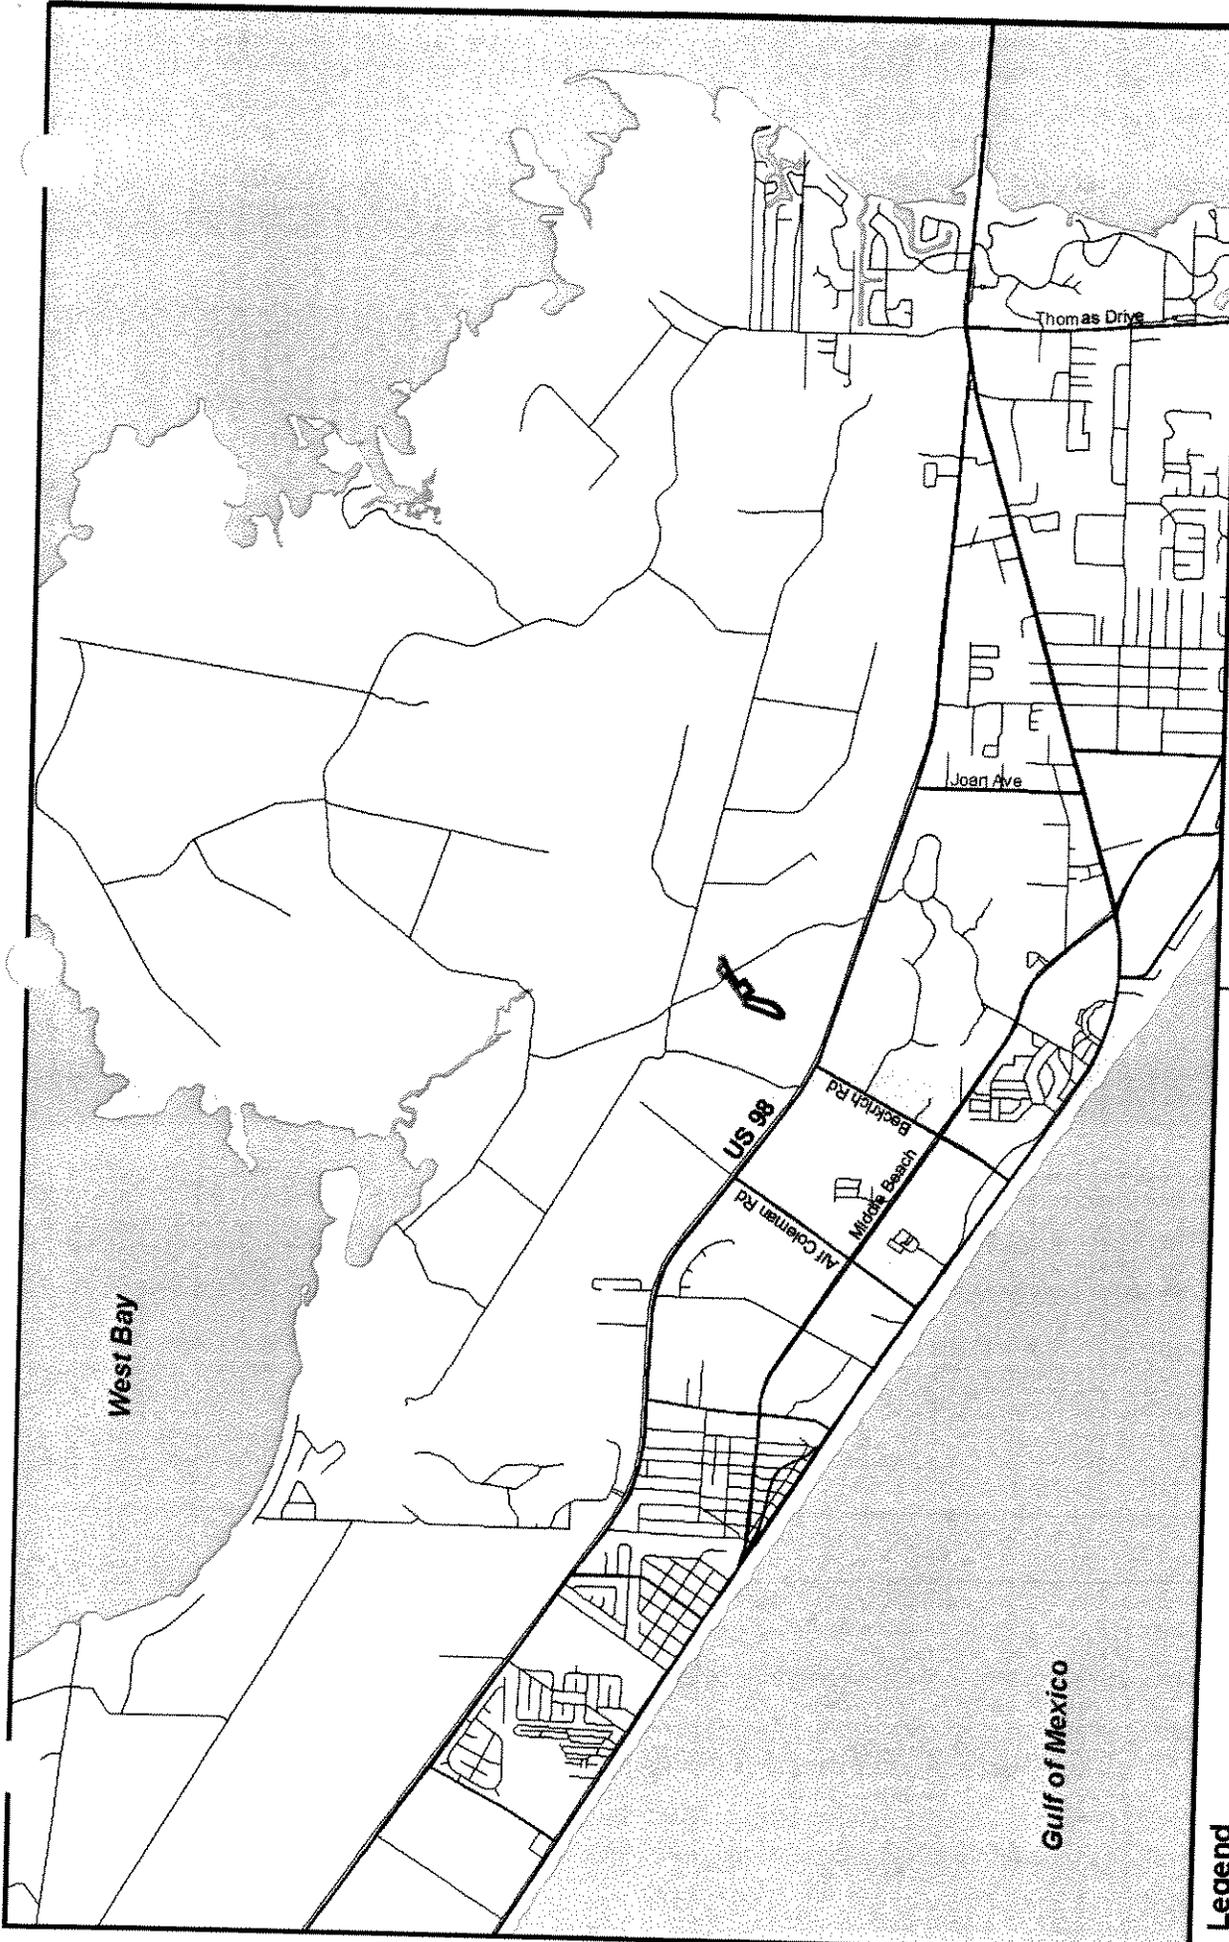

Legend

Project Boundary

Major Roads

Minor Roads



1:47,520

ape 12.11.06
erc 06-347

Attachment C.1: General Location Map

The St. Joe Company
SAJ-2006-6671-RGP-TLZ


Page / of 5
Correction: 11 January 2007

DREDGE AND FILL LEGEND

SHEET MARKER	
PROJECT LIMITS	
HIGH QUALITY WETLAND BUFFER	(30' MIN. - 50' AVG.)
CONSERVATION EASEMENT	
HIGH QUALITY WETLAND	
LOW QUALITY WETLAND	
WETLAND IMPACT - HIGH QUALITY	
WETLAND IMPACT - LOW QUALITY	
STORMWATER MANAGEMENT FACILITY	
WETLANDS IMPACT IDENTIFICATION LABEL	

SEP 21 2006


Kim Bottomy
 KIM BOTTOMY
 P.E. NO. 49921

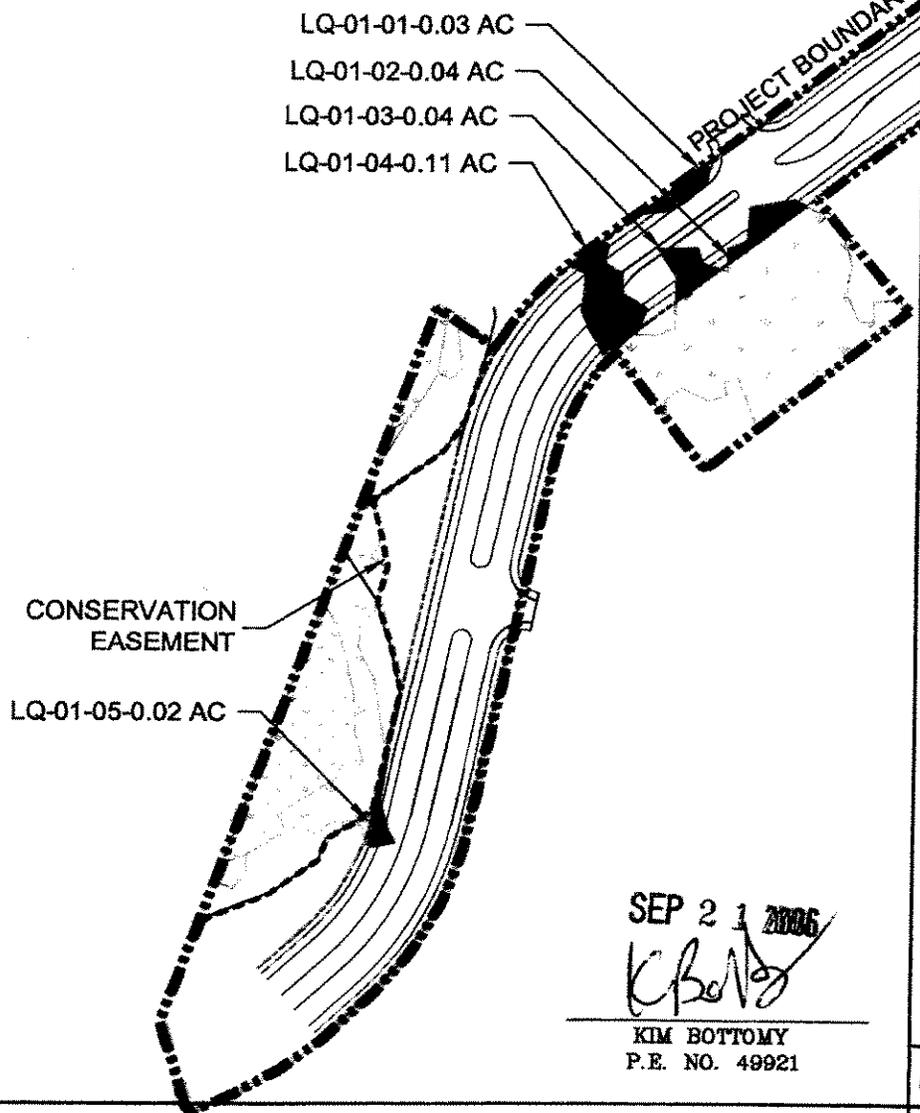

BECKRICH RD. EXTENSION
DREDGE AND FILL EXHIBITS



Kimley-Horn
and Associates, Inc.

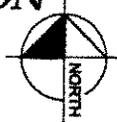


SCALE AS SHOWN

01

01

HQ-02-01-0.01 AC
LQ-02-02-0.06 AC

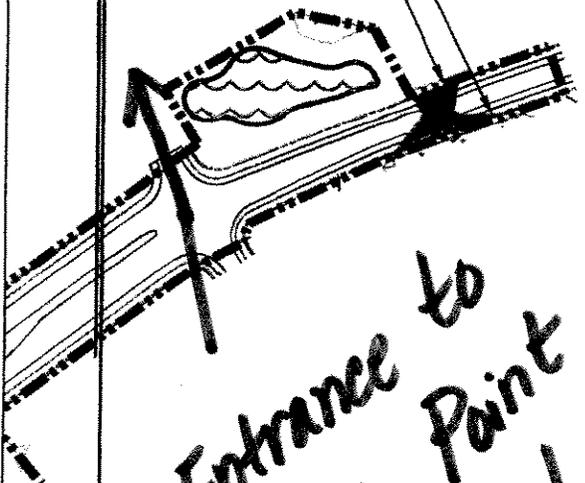



*Entrance to
Breakfast Point
K-8 School*

The St. Joe Company
SAJ-2006-6671-RGP-TLZ
Page 4 of 5
Correction: 11 January 2007

01


BECKRICH RD. EXTENSION
DREDGE AND FILL EXHIBITS

 **Kimley-Horn
and Associates, Inc.**

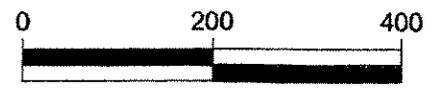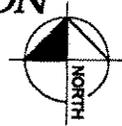

SCALE AS SHOWN

02

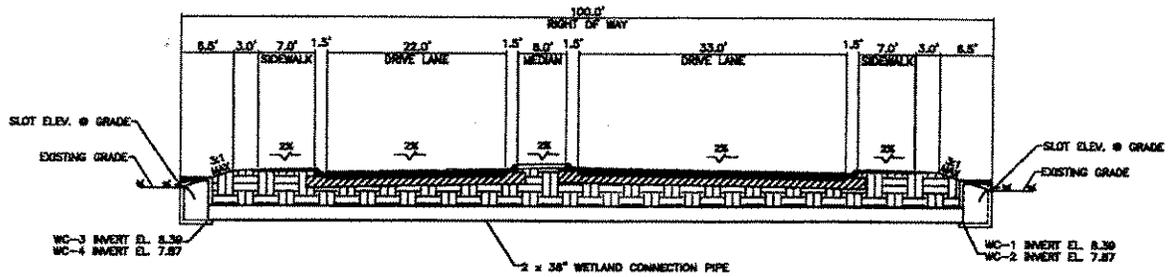

BECKRICH RD. STA. 25+00
WETLAND CONNECTION PIPE

The St. Joe Company
 SAJ-2006-6671-RGP-TLZ
 Page 5 of 5
 Correction: 11 January 2007

BREAKFAST POINT
 DREDGE AND FILL EXHIBITS



Kimley-Horn
 and Associates, Inc.

TYPICAL ROAD SECTIONS

03