

PROJECT: Panama City-Bay County
International Airport (Proposed)
DATE: 5/3/07 **DREDGE & FILL**
DRAWN BY: PBS&J **SKETCHES**
FILE NAME: 01_Panels-07.dwg

INDEX MAP

SHEET
1 OF 43

Panama City - Bay County Airport and
Industrial District
SAJ-2001-5264(IP-GAH)
Sheet 8 of 41
August 1, 2007

LEGEND

	AIRPORT REFERENCE POINT
— BRL —	BUILDING RESTRICTION LINE
— · · · —	PARCEL USE LINE
— ROFZ —	RUNWAY OBSTACLE FREE ZONE
— RSA —	RUNWAY SAFETY AREA
— ROFA —	RUNWAY OBJECT FREE AREA
	PROJECT BOUNDARY
	WESTERN PROPERTY BOUNDARY
	PHASE I BOUNDARY
	BUILDING
	LOCALIZER CRITICAL AREA
	GLIDE SLOPE CRITICAL AREA
— x — x —	SECURITY FENCE
	RUNWAY PROTECTION ZONE/ APPROACH SURFACE
	EDGE OF PAVEMENT
- - - -	PAPI
	RUNWAY END IDENTIFIER LIGHT (REIL)
· · · · · · · · · · · ·	APPROACH LIGHTING
	WETLAND IMPACT AREA
	WMP-SPECIAL MANAGEMENT AREA
	WETLAND - OUT OF PERMITTED AREA
	STORMWATER MANAGEMENT FACILITY

ALL INTERIOR SPACE NOT CURRENTLY DEPICTED AS AIRPORT DEVELOPMENT AND/OR INFRASTRUCTURE FOR PHASE I CONSTRUCTION WILL BE UTILIZED FOR STORMWATER MANAGEMENT (DITCHES, SWALES, CONVEYANCE AND CONTROL STRUCTURES, ETC.); CLEARING, GRADING, INSTALLATION OF UNDERDRAINS, SODDING/SEEDING, ETC. WILL OCCUR IN THESE AREAS.



PROJECT: Panama City-Bay County
International Airport (Proposed)
DATE: 5/3/07 **DREDGE & FILL**
DRAWN BY: PBS&J **SKETCHES**
FILE NAME: 01_Panels-07.dwg

LEGEND

SHEET
2 OF 43

Panama City – Bay County Airport and
Industrial District
SAJ-2001-5264(IP-GAH)
Sheet 9 of 41
August 1, 2007

WMP- SPECIAL MANAGEMENT
AREAS


ALL INTERIOR SPACE NOT CURRENTLY DEPICTED AS AIRPORT DEVELOPMENT AND/OR INFRASTRUCTURE FOR PHASE I CONSTRUCTION
WILL BE UTILIZED FOR STORMWATER MANAGEMENT (DITCHES, SWALES, CONVEYANCE AND CONTROL STRUCTURES, ETC.)
CLEARING, GRADING, INSTALLATION OF UNDERDRAINS, SODDING/SEEDING, ETC. WILL OCCUR IN THESE AREAS.



PROJECT: Panama City-Bay County
International Airport (Proposed)
DATE: 5/3/07 **DREDGE & FILL**
DRAWN BY: PBS&J **SKETCHES**
FILE NAME: 01_Panels-07.dwg


PANEL 1

SHEET
3 OF 43

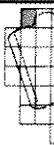

ENGINEER OF RECORD:

Panama City – Bay County Airport and
Industrial District
SAJ-2001-5264(IP-GAH)
Sheet 10 of 41
August 1 2007

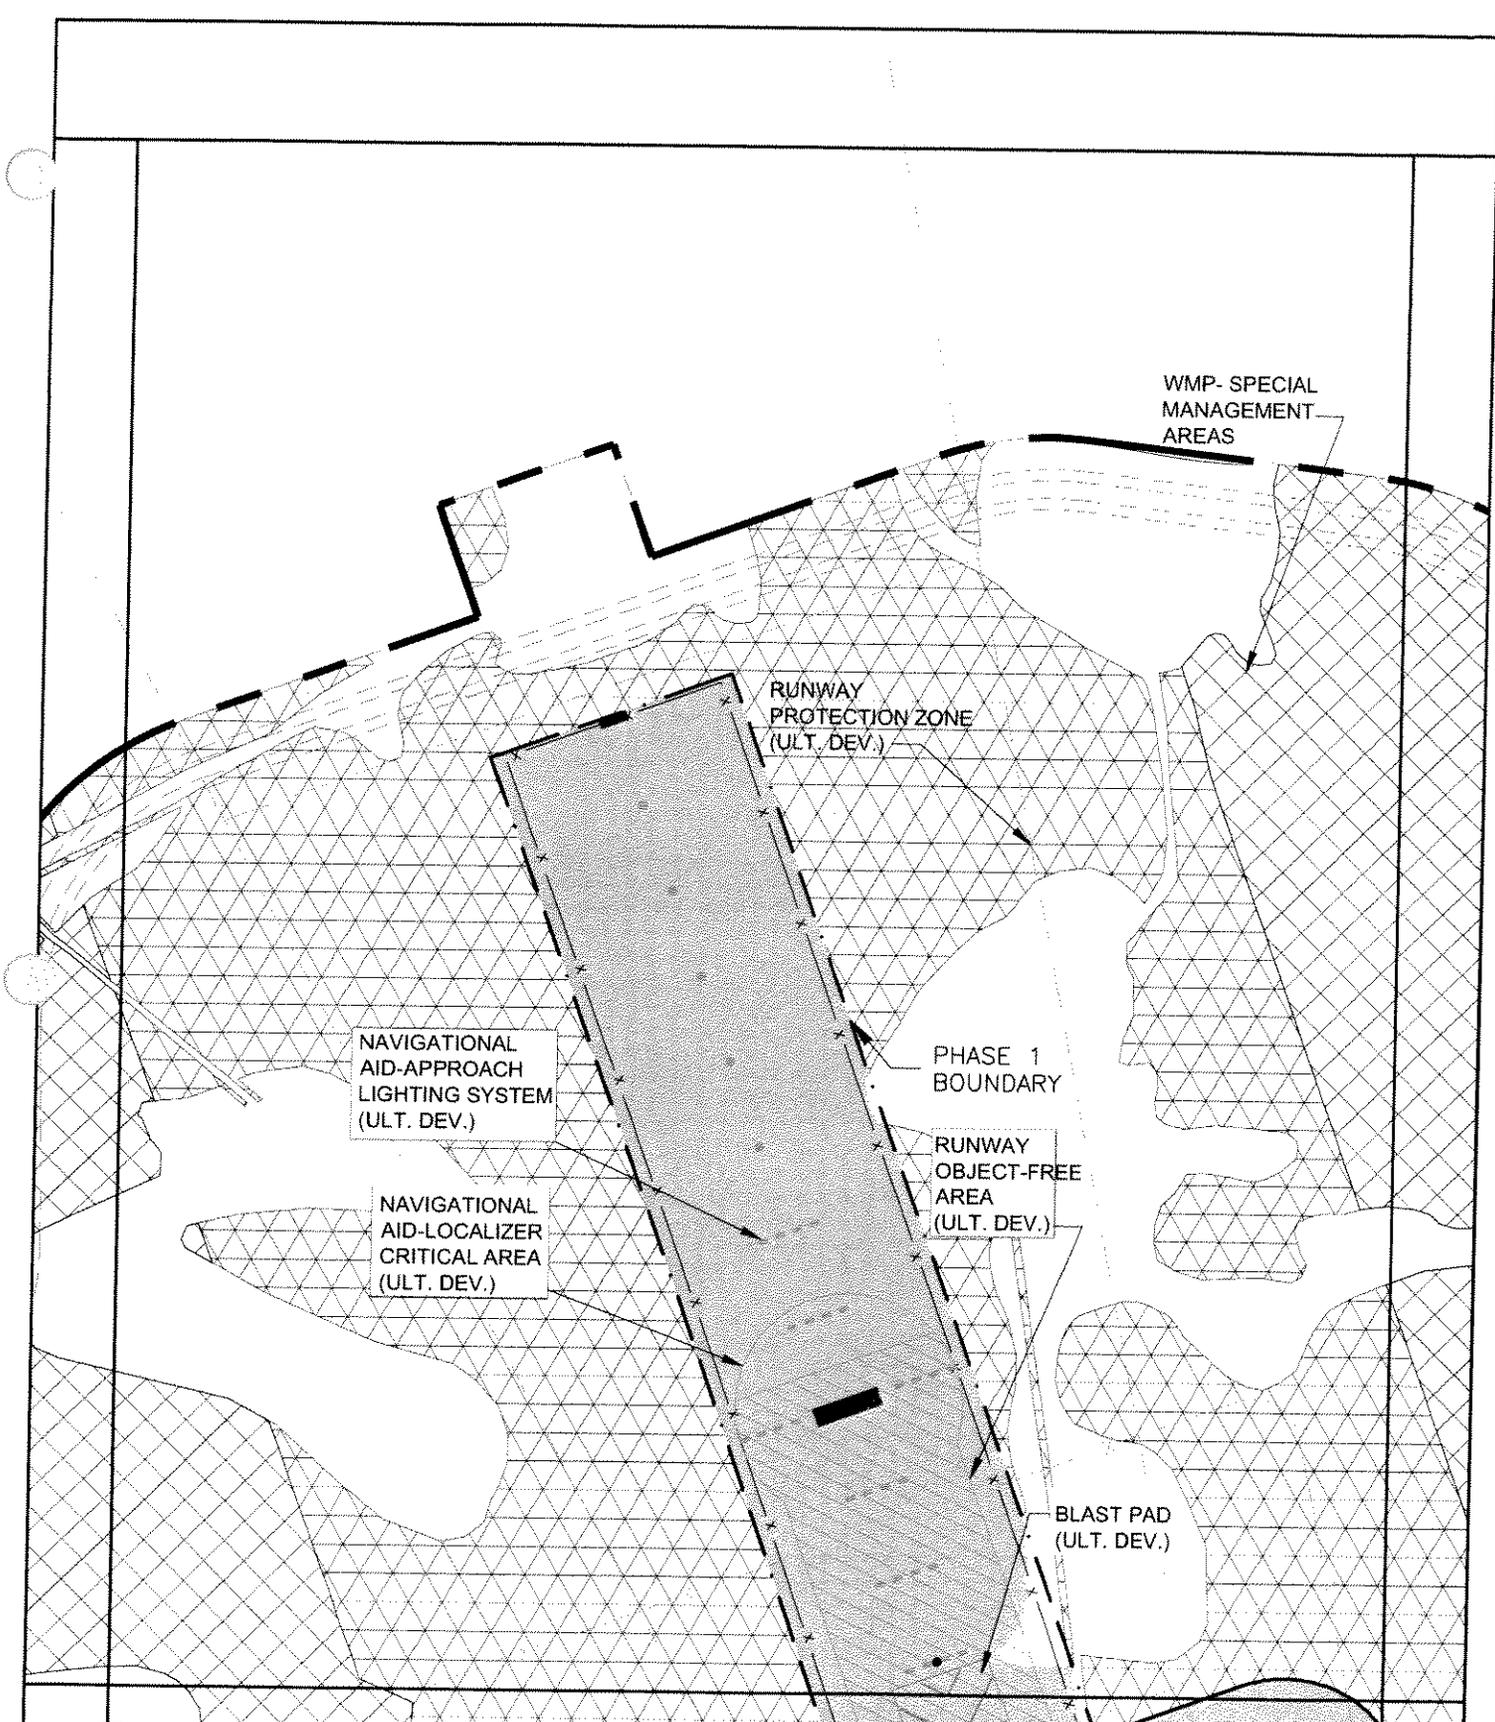


ALL INTERIOR SPACE NOT CURRENTLY DEPICTED AS AIRPORT DEVELOPMENT AND/OR INFRASTRUCTURE FOR PHASE I CONSTRUCTION WILL BE UTILIZED FOR STORMWATER MANAGEMENT (DITCHES, SWALES, CONVEYANCE AND CONTROL STRUCTURES, ETC.) CLEARING, GRADING, INSTALLATION OF UNDERDRAINS, SODDING/SEEDING, ETC. WILL OCCUR IN THESE AREAS.



PROJECT: Panama City-Bay County International Airport (Proposed)
 DATE: 5/3/07 **DREDGE & FILL**
 DRAWN BY: PBS&J **SKETCHES**
 FILE NAME: 01_Panels-07.dwg

PANEL 2
 SHEET
 4 OF 43

Panama City – Bay County Airport and Industrial District
 SAJ-2001-5264(IP-GAH)
 Sheet 11 of 41
 August 1, 2007

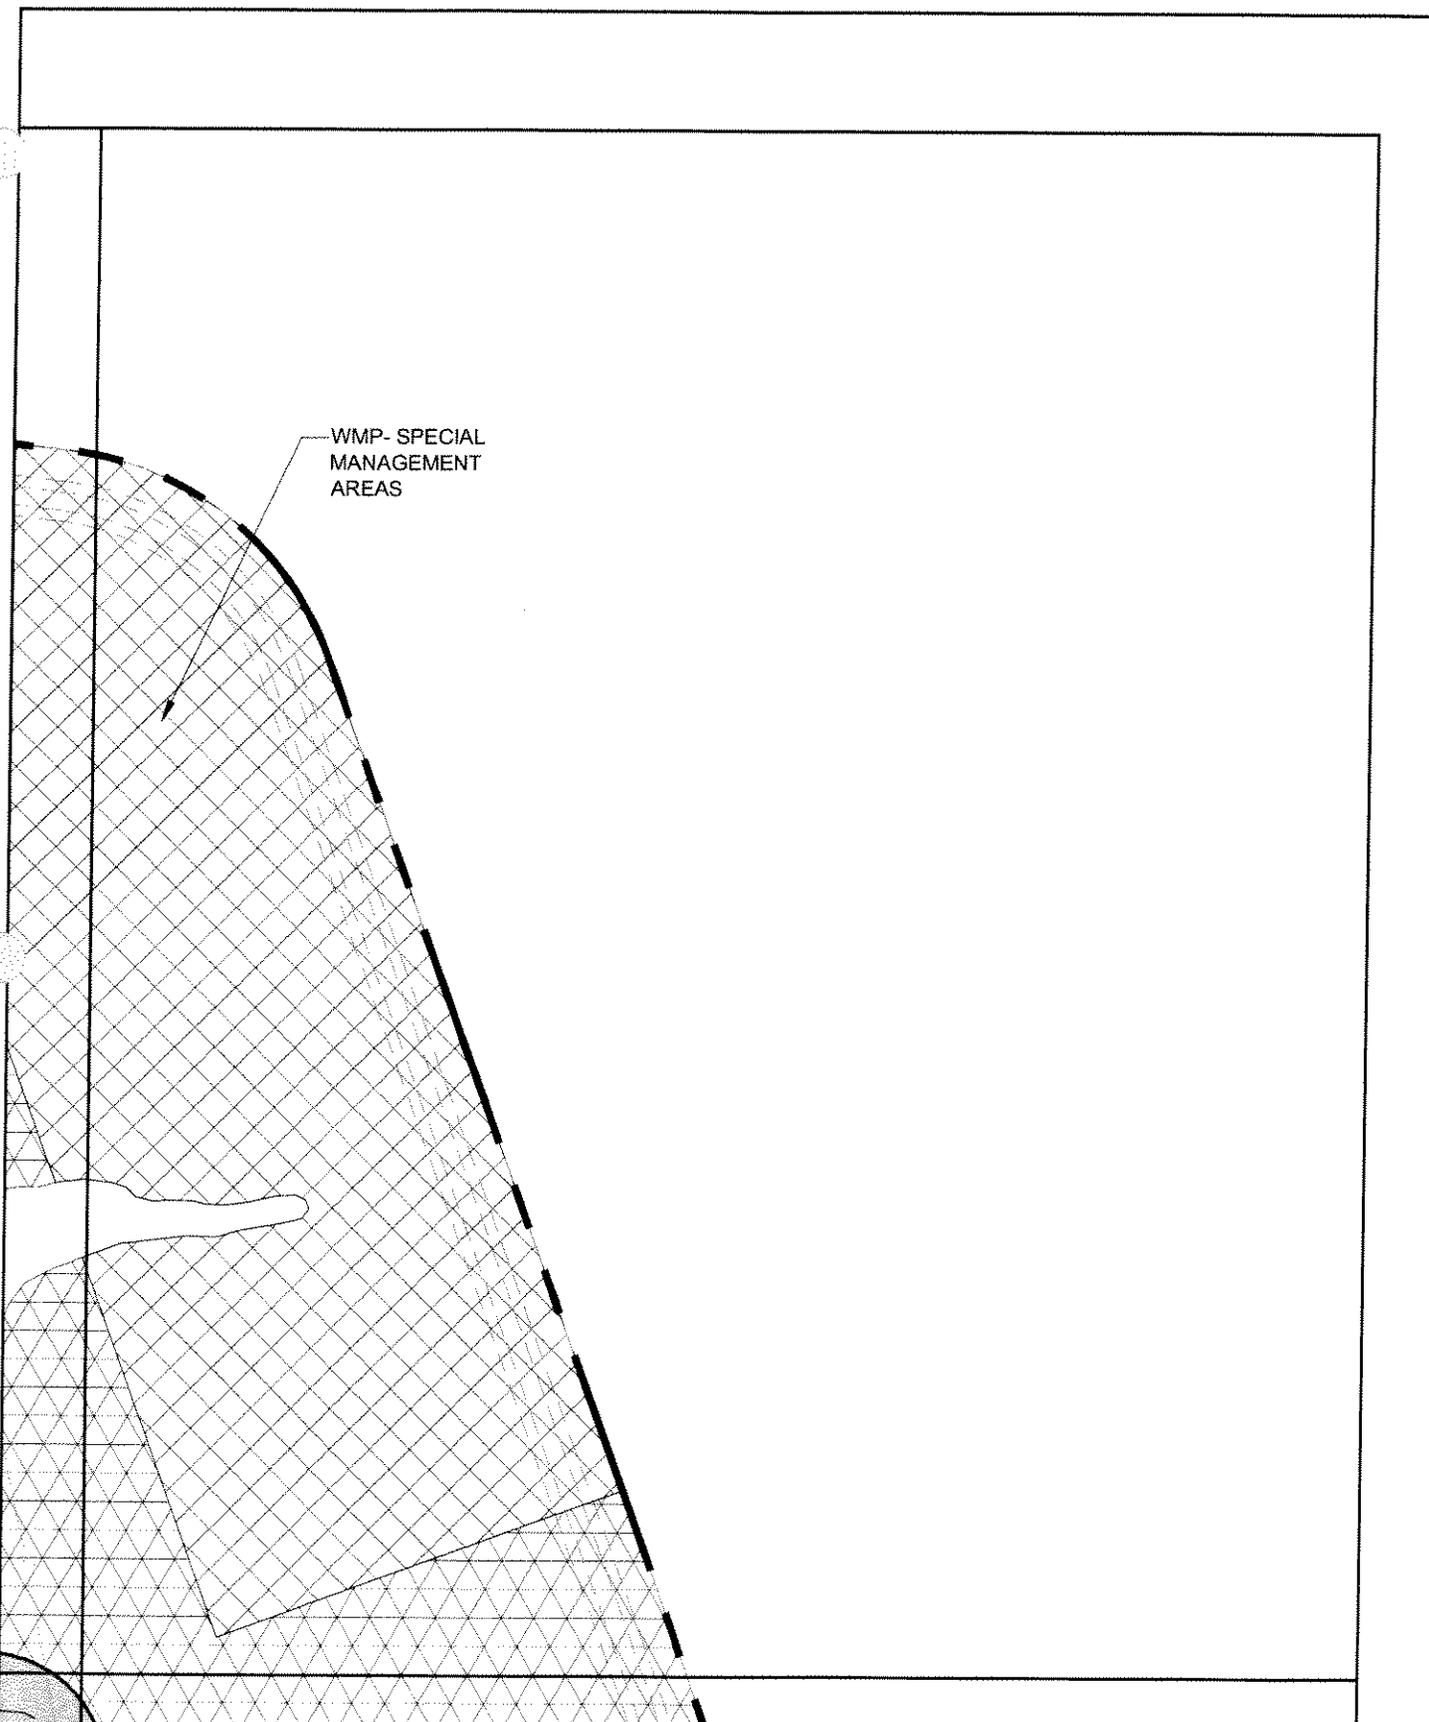

WMP- SPECIAL
MANAGEMENT
AREAS


ALL INTERIOR SPACE NOT CURRENTLY DEPICTED AS AIRPORT DEVELOPMENT AND/OR INFRASTRUCTURE FOR PHASE I CONSTRUCTION WILL BE UTILIZED FOR STORMWATER MANAGEMENT (DITCHES, SWALES, CONVEYANCE AND CONTROL STRUCTURES, ETC.) CLEARING, GRADING, INSTALLATION OF UNDERDRAINS, SODDING/SEEDING, ETC. WILL OCCUR IN THESE AREAS.



PROJECT: Panama City-Bay County
International Airport (Proposed)
DATE: 5/3/07 **DREDGE & FILL**
DRAWN BY: PBS&J **SKETCHES**
FILE NAME: 01_Panels-07.dwg

PANEL 3
SHEET
5 OF 43

Panama City – Bay County Airport and
Industrial District
SAJ-2001-5264(IP-GAH)
Sheet 12 of 41
August 1, 2007

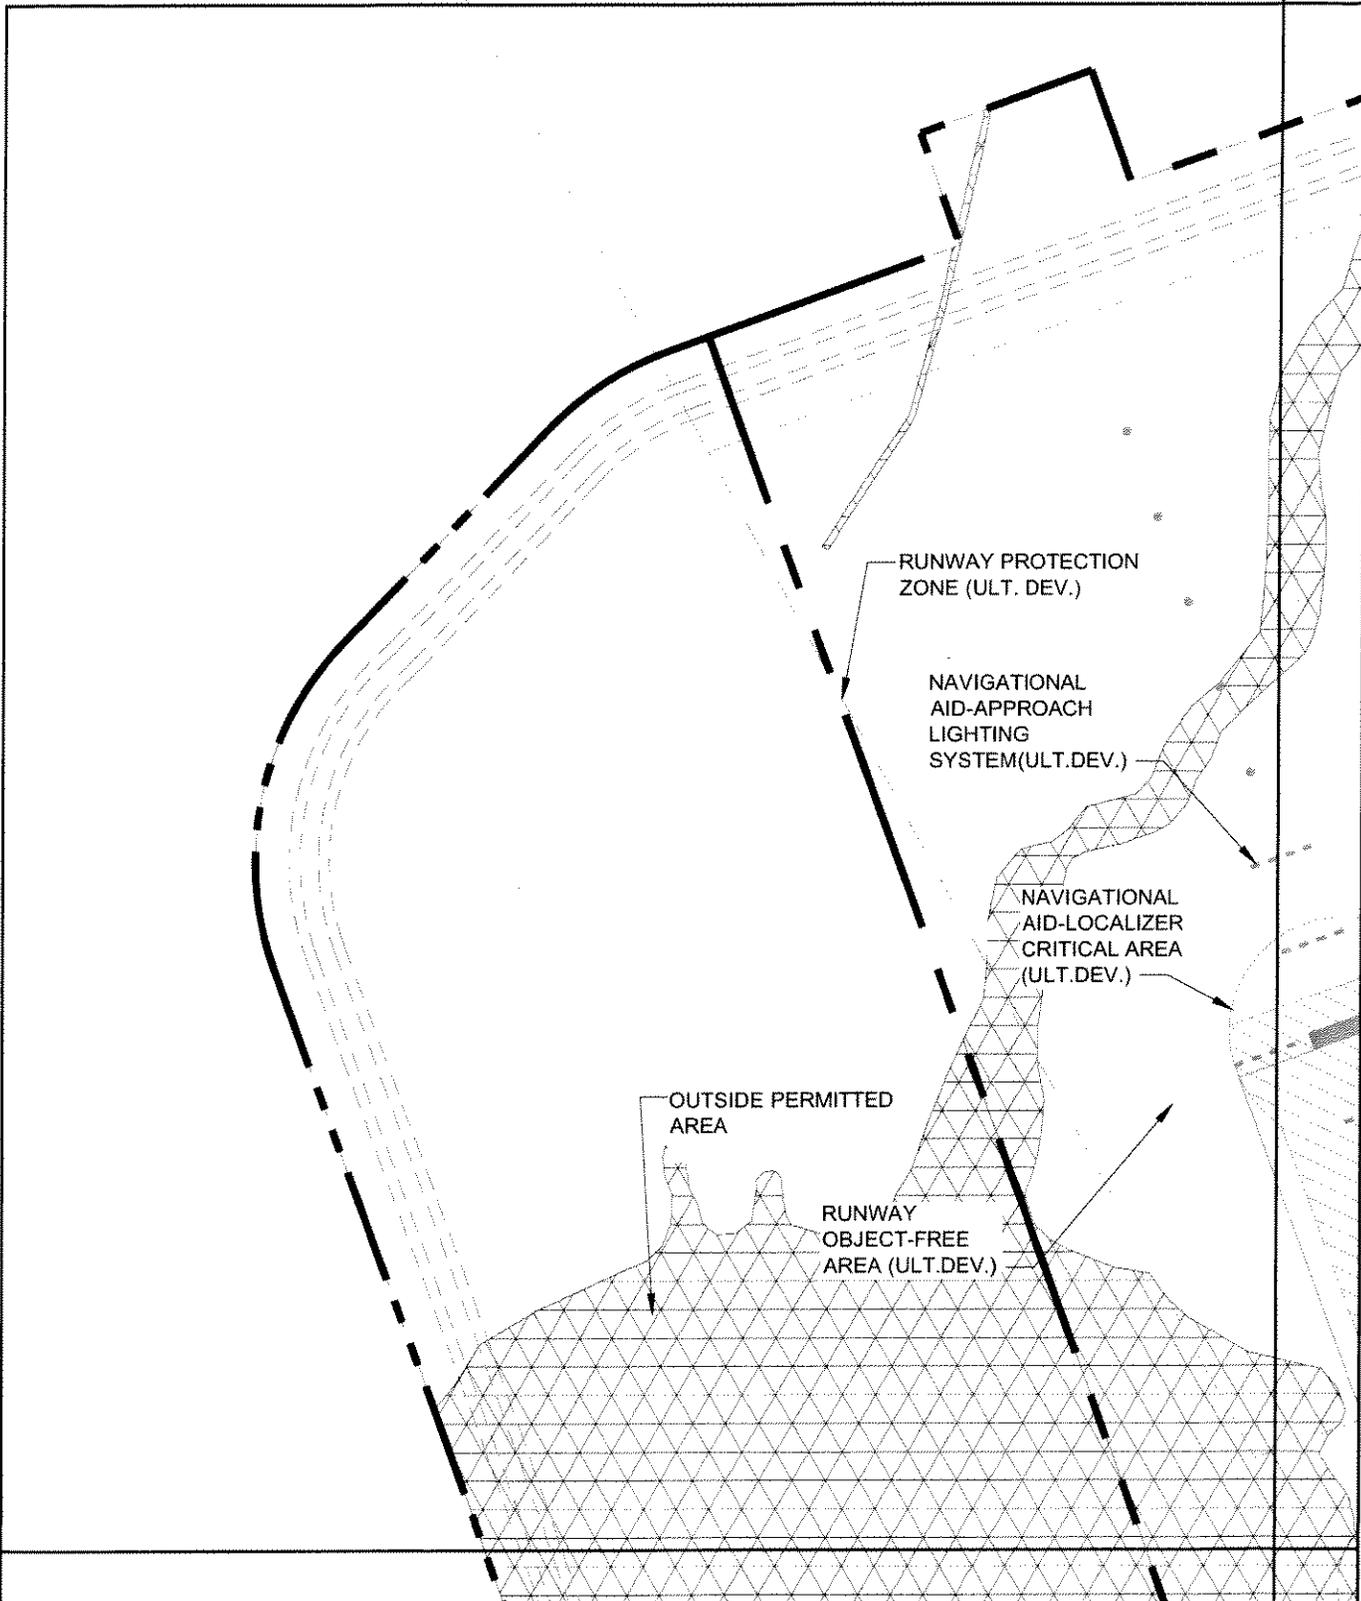


ALL INTERIOR SPACE NOT CURRENTLY DEPICTED AS AIRPORT DEVELOPMENT AND/OR INFRASTRUCTURE FOR PHASE I CONSTRUCTION WILL BE UTILIZED FOR STORMWATER MANAGEMENT (DITCHES, SWALES, CONVEYANCE AND CONTROL STRUCTURES, ETC.) CLEARING, GRADING, INSTALLATION OF UNDERDRAINS, SODDING/SEEDING, ETC. WILL OCCUR IN THESE AREAS.



PROJECT: Panama City-Bay County International Airport (Proposed)
 DATE: 5/3/07 **DREDGE & FILL**
 DRAWN BY: PBS&J **SKETCHES**
 FILE NAME: 01_Panels-07.dwg

PANEL 4
 SHEET
 6 OF 43

Panama City – Bay County Airport and Industrial District
 SAJ-2001-5264(IP-GAH)
 Sheet 13 of 41
 August 1 2007

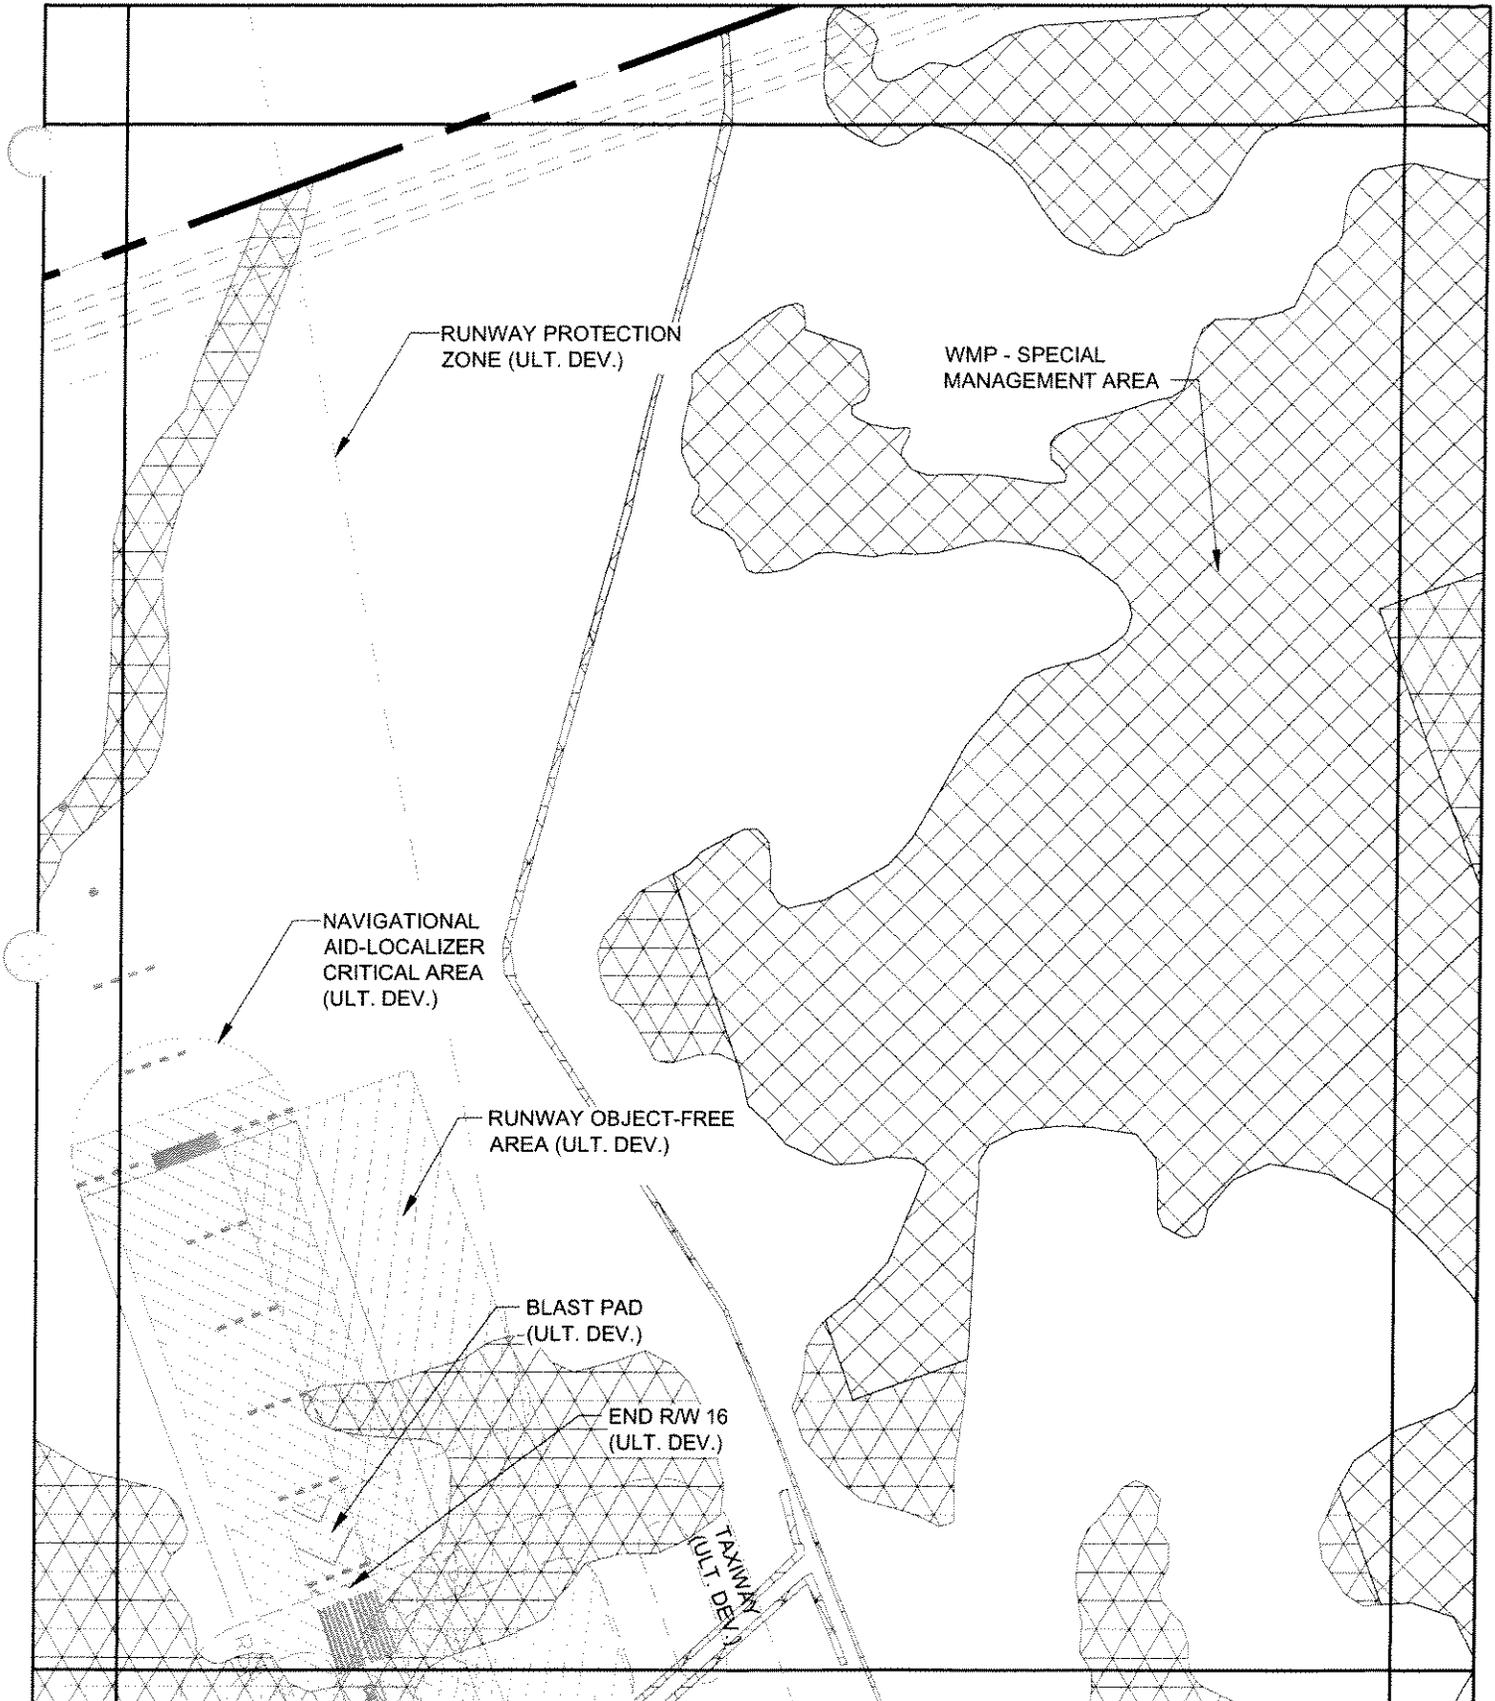


ALL INTERIOR SPACE NOT CURRENTLY DEPICTED AS AIRPORT DEVELOPMENT AND/OR INFRASTRUCTURE FOR PHASE I CONSTRUCTION WILL BE UTILIZED FOR STORMWATER MANAGEMENT (DITCHES, SWALES, CONVEYANCE AND CONTROL STRUCTURES, ETC.) CLEARING, GRADING, INSTALLATION OF UNDERDRAINS, SODDING/SFFDING, ETC. WILL OCCUR IN THESE AREAS.



PROJECT: Panama City-Bay County International Airport (Proposed)
 DATE: 5/3/07 **DREDGE & FILL**
 DRAWN BY: PBS&J **SKETCHES**
 FILE NAME: 01_Panels-07.dwg

PANEL 5
 SHEET
 7 OF 43

Panama City – Bay County Airport and Industrial District
 SAJ-2001-5264(IP-GAH)
 Sheet 14 of 41
 August 1, 2007

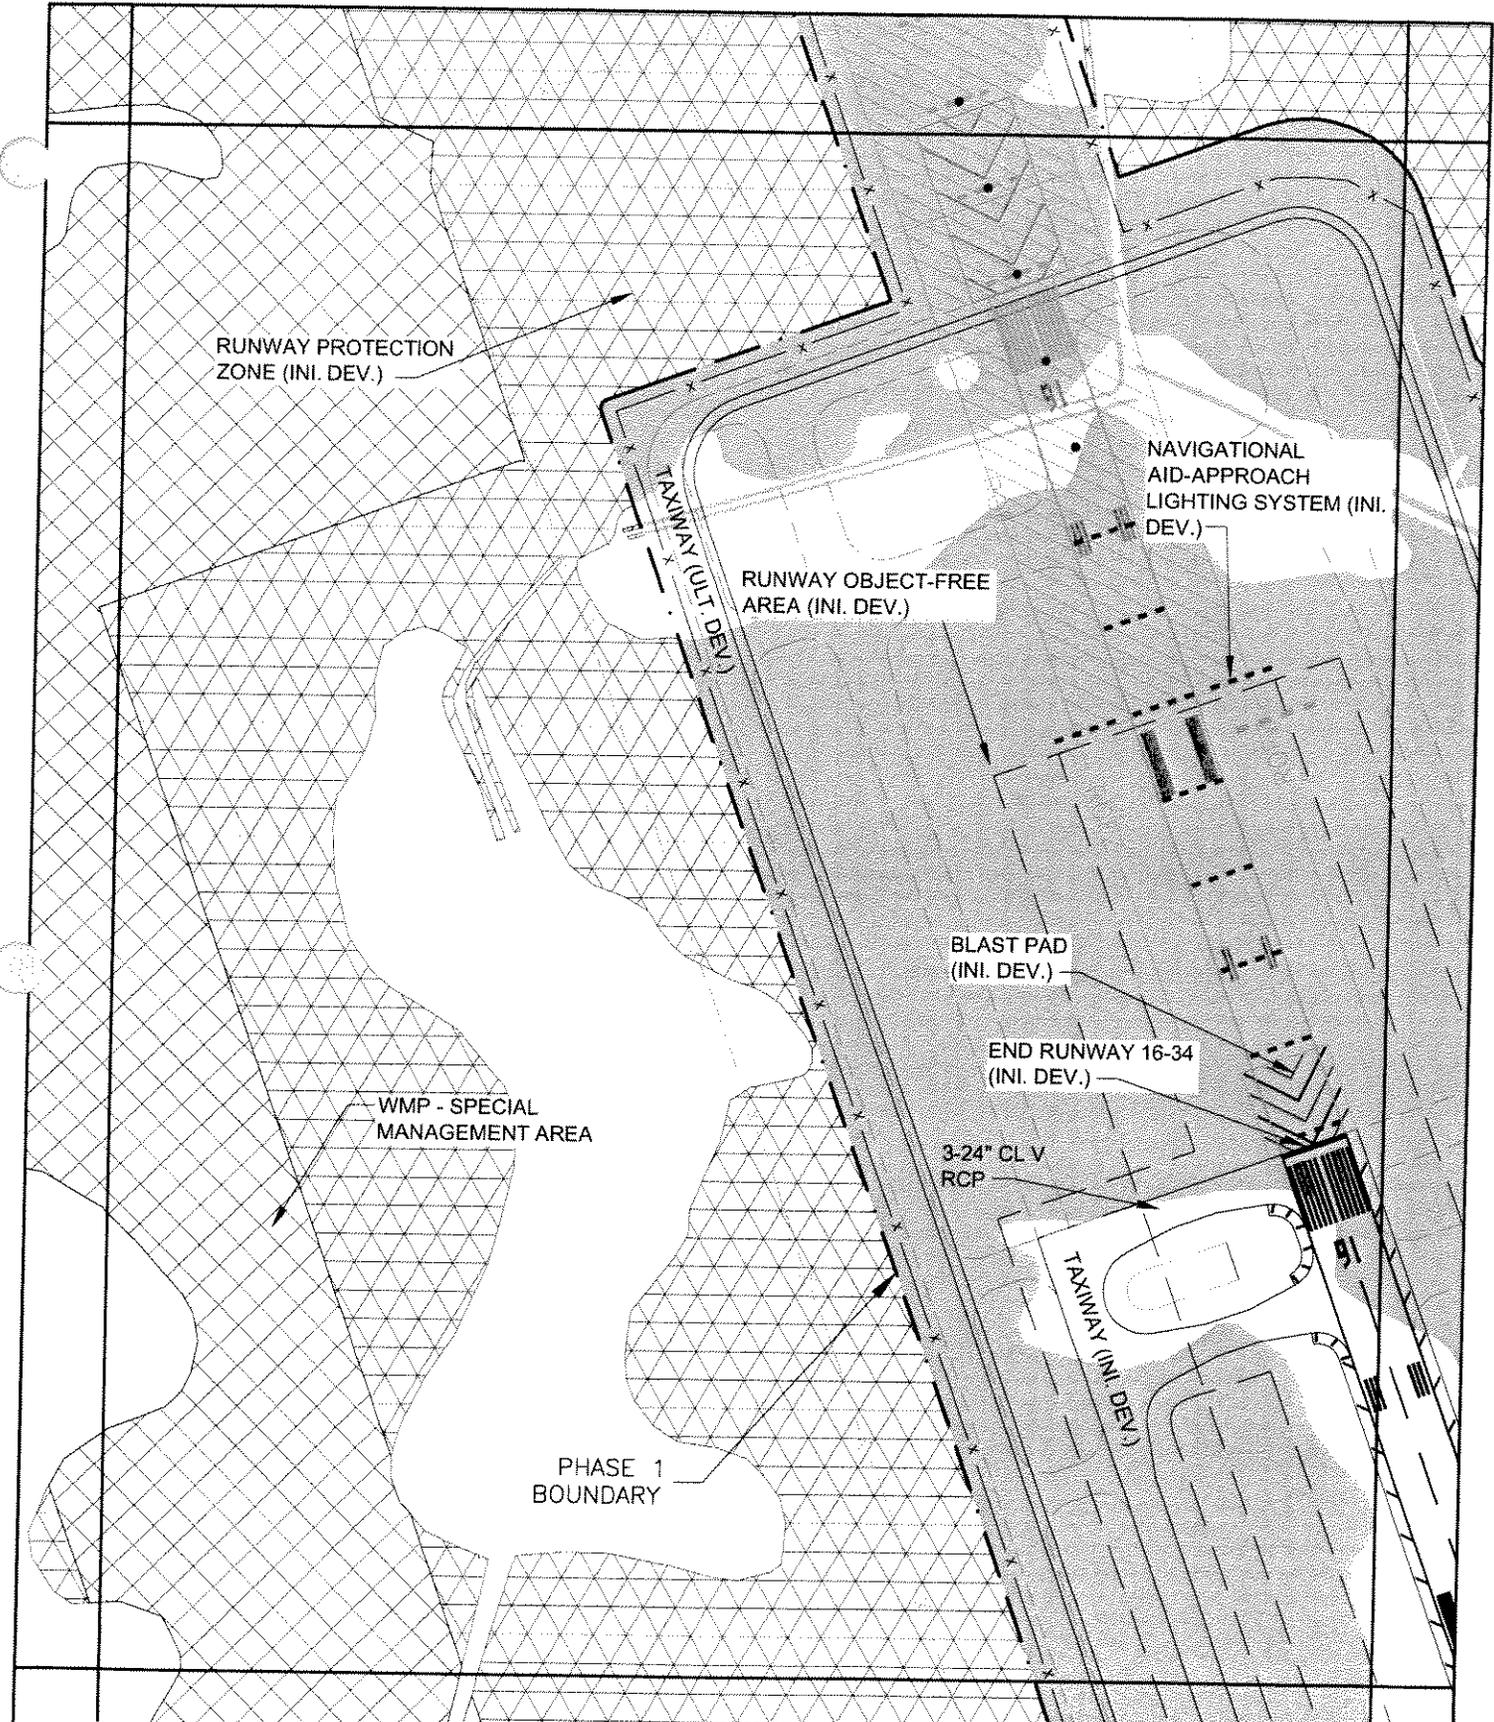


ALL INTERIOR SPACE NOT CURRENTLY DEPICTED AS AIRPORT DEVELOPMENT AND/OR INFRASTRUCTURE FOR PHASE I CONSTRUCTION WILL BE UTILIZED FOR STORMWATER MANAGEMENT (DITCHES, SWALES, CONVEYANCE AND CONTROL STRUCTURES, ETC.) CLEARING, GRADING, INSTALLATION OF UNDERDRAINS, SODDING/SEEDING, ETC. WILL OCCUR IN THESE AREAS.



PROJECT: Panama City-Bay County International Airport (Proposed)
 DATE: 5/3/07 **DREDGE & FILL**
 DRAWN BY: PBS&J **SKETCHES**
 FILE NAME: 01_Panels-07.dwg

PANEL 6
 SHEET
 8 OF 43

Panama City – Bay County Airport and Industrial District
 SAJ-2001-5264(IP-GAH)
 Sheet 15 of 41
 August 1, 2007

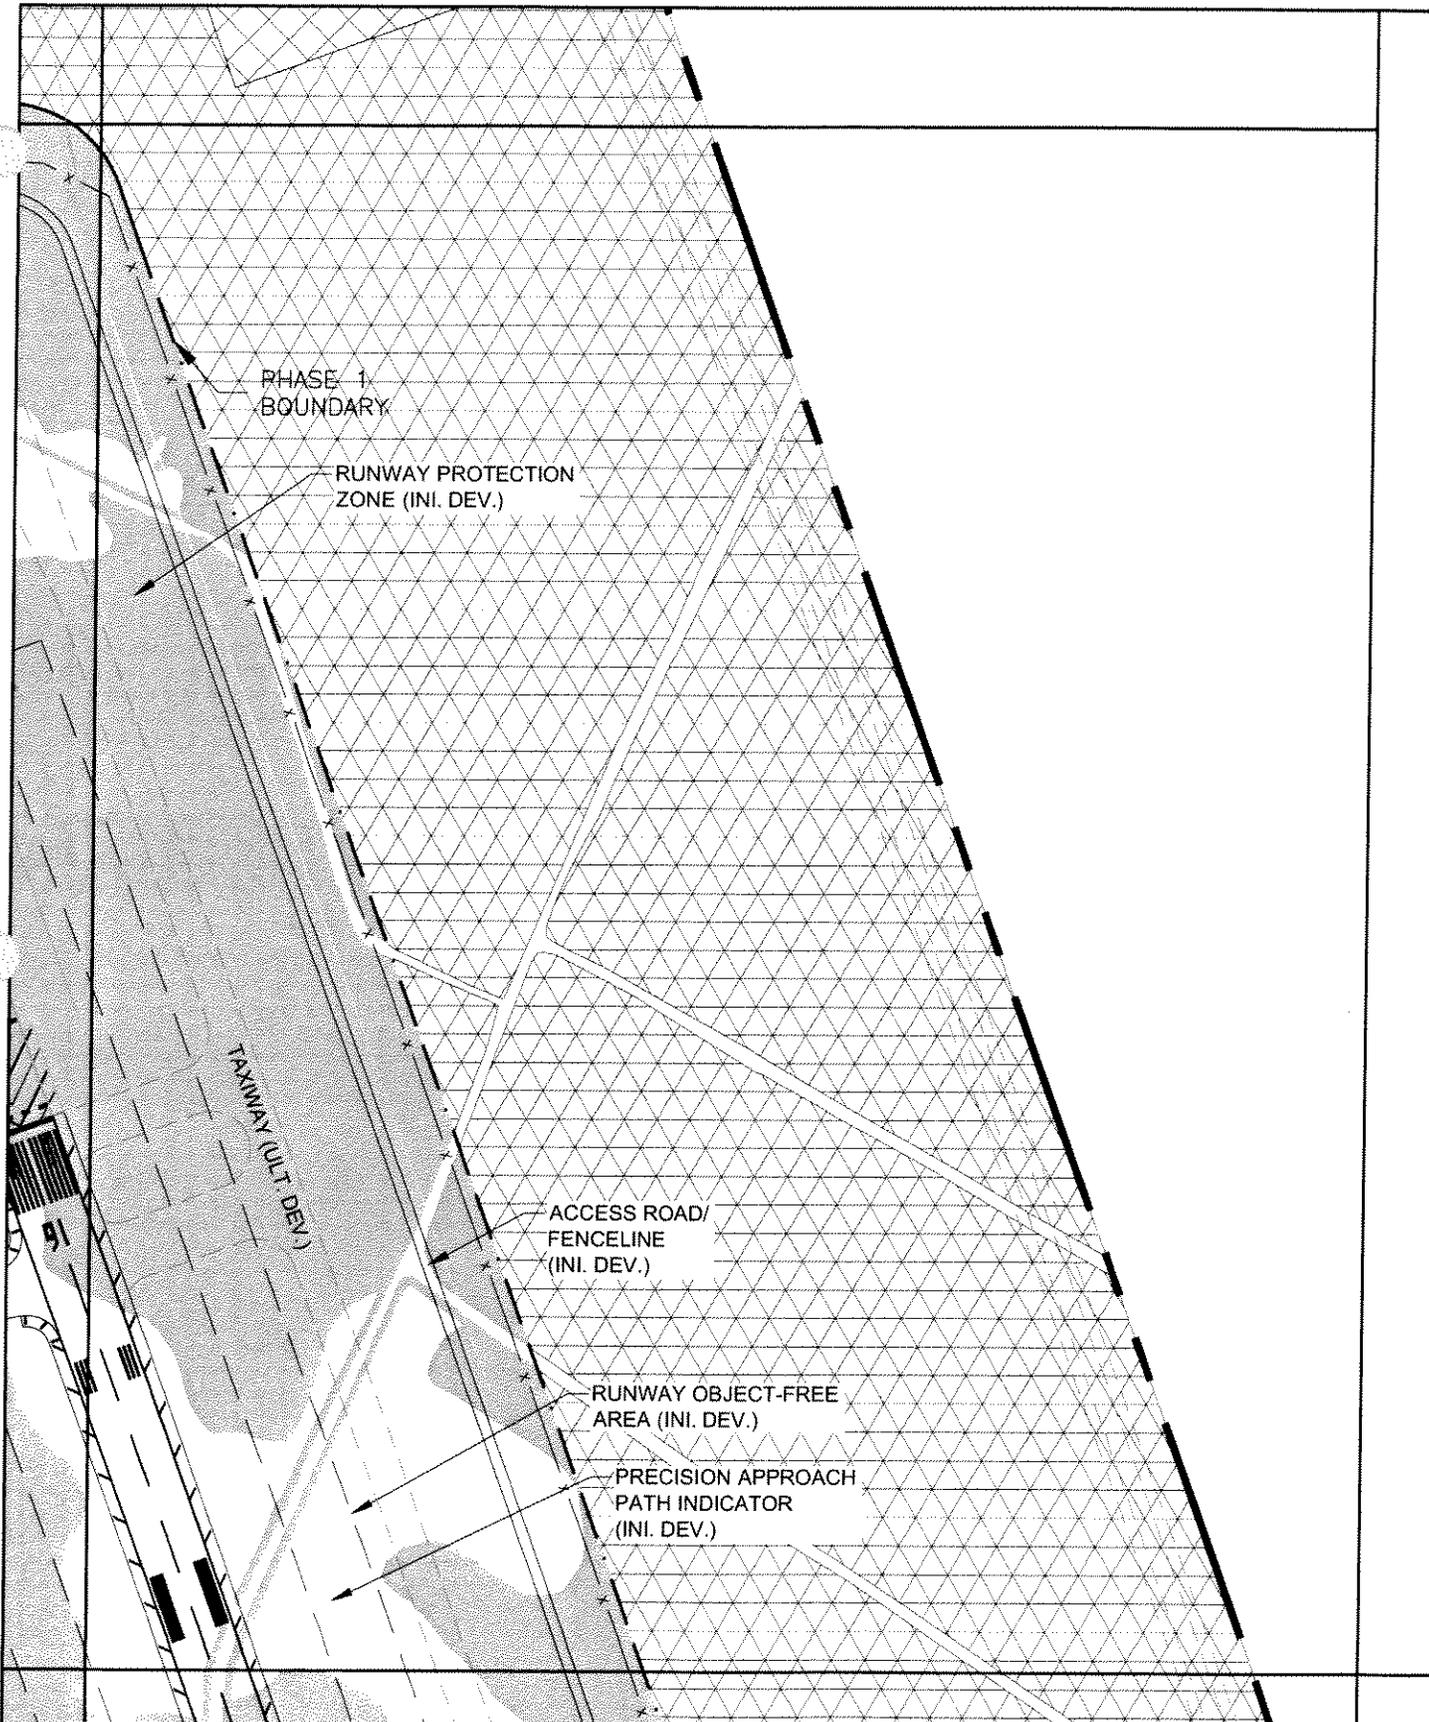


ALL INTERIOR SPACE NOT CURRENTLY DEPICTED AS AIRPORT DEVELOPMENT AND/OR INFRASTRUCTURE FOR PHASE I CONSTRUCTION WILL BE UTILIZED FOR STORMWATER MANAGEMENT (DITCHES, SWALES, CONVEYANCE AND CONTROL STRUCTURES, ETC.) CLEARING, GRADING, INSTALLATION OF UNDERDRAINS, SODDING/SEEDING, ETC. WILL OCCUR IN THESE AREAS.



PROJECT: Panama City-Bay County International Airport (Proposed)
 DATE: 5/3/07 **DREDGE & FILL**
 DRAWN BY: PBS&J **SKETCHES**
 FILE NAME: 01_Panels-07.dwg

PANEL 7
 SHEET
 9 OF 43

Panama City – Bay County Airport and Industrial District
 SAJ-2001-5264(IP-GAH)
 Sheet 16 of 41
 August 1, 2007

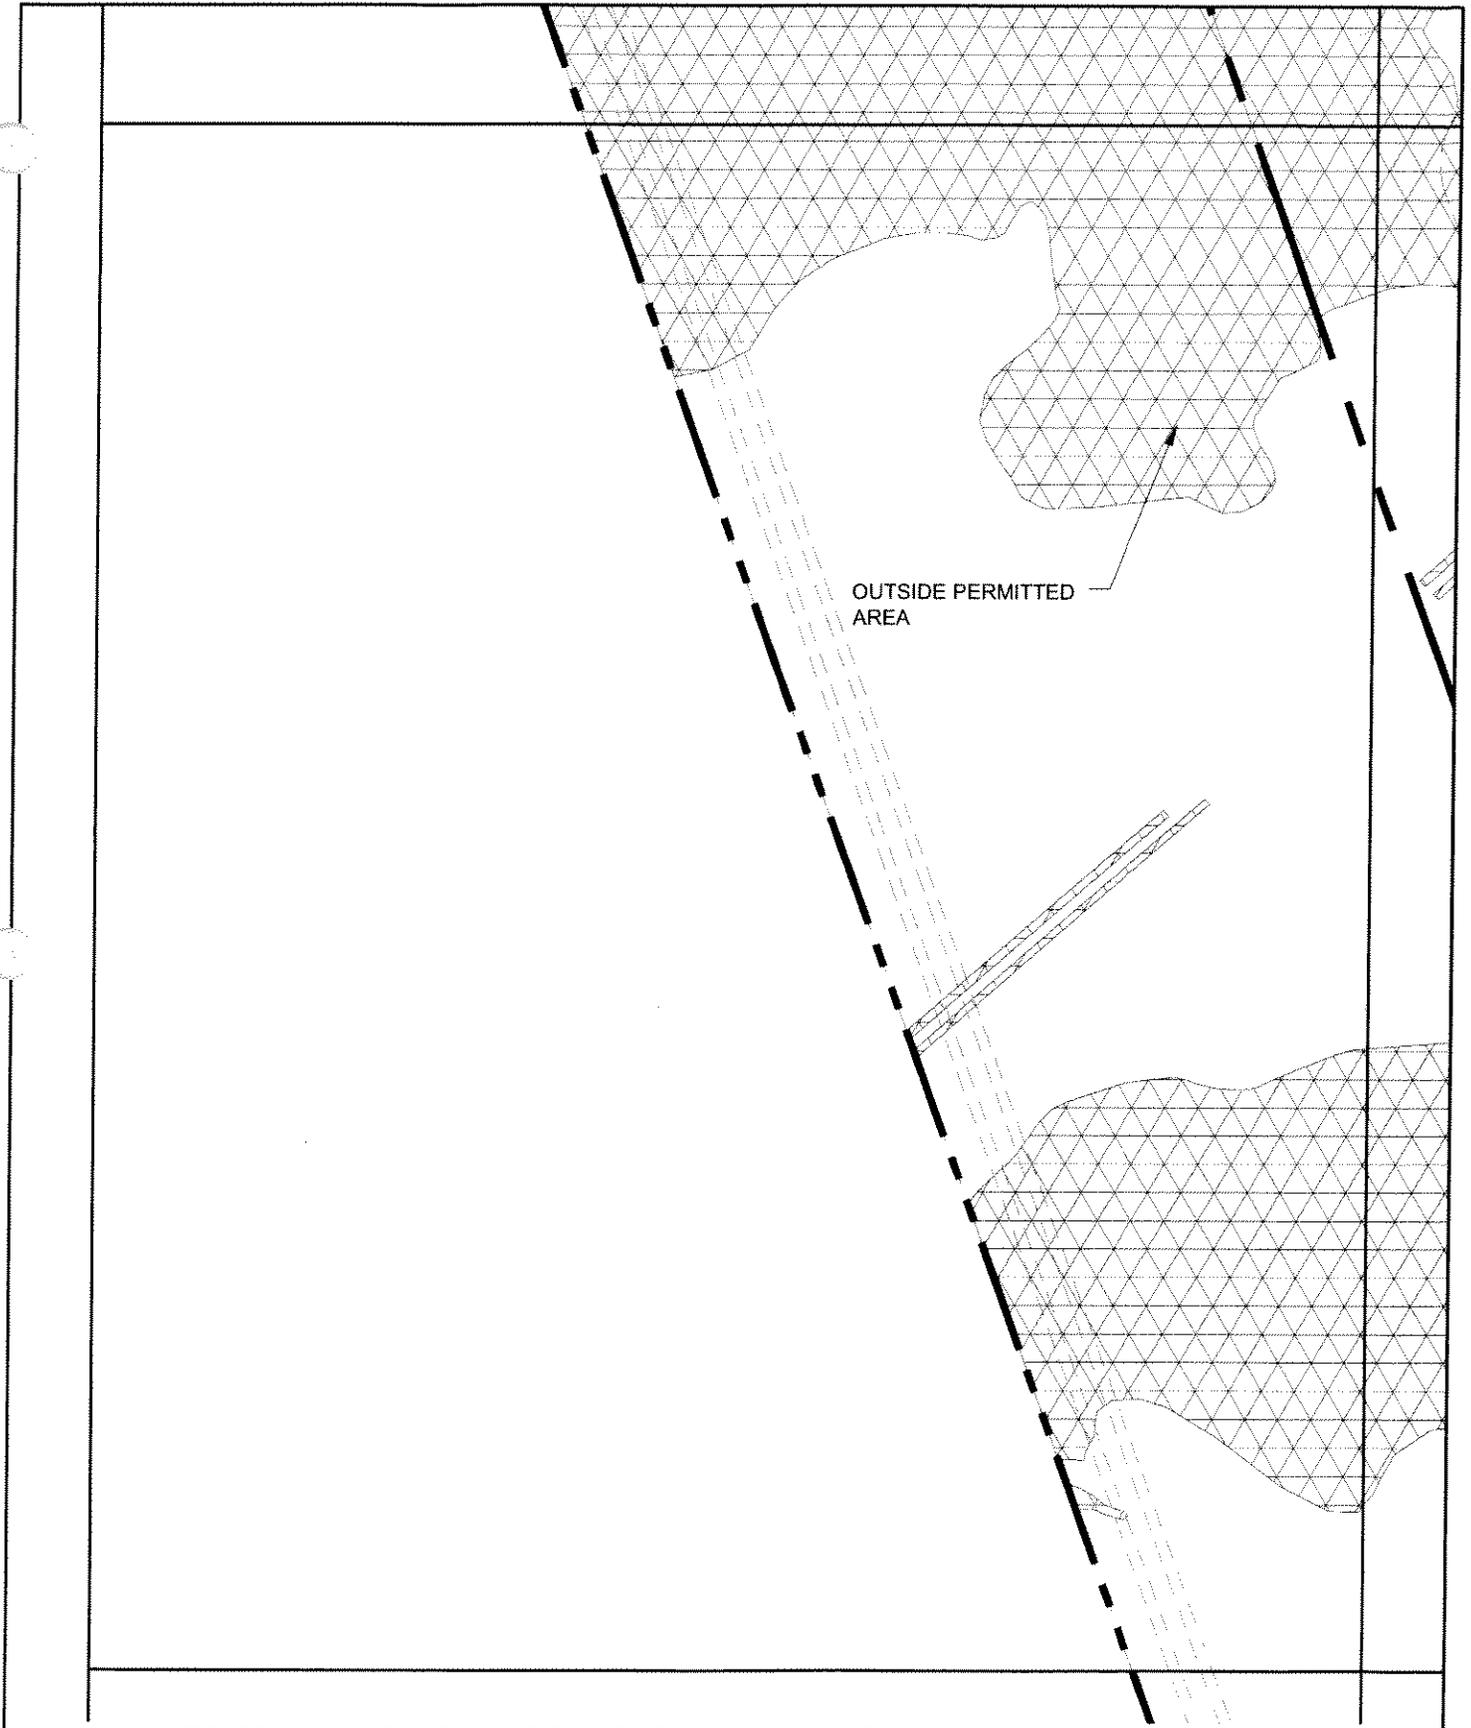

OUTSIDE PERMITTED AREA


ALL INTERIOR SPACE NOT CURRENTLY DEPICTED AS AIRPORT DEVELOPMENT AND/OR INFRASTRUCTURE FOR PHASE I CONSTRUCTION WILL BE UTILIZED FOR STORMWATER MANAGEMENT (DITCHES, SWALES, CONVEYANCE AND CONTROL STRUCTURES, ETC.) CLEARING, GRADING, INSTALLATION OF UNDERDRAINS, SODDING/SEEDING, ETC. WILL OCCUR IN THESE AREAS.



PROJECT: Panama City-Bay County International Airport (Proposed)
 DATE: 5/3/07 **DREDGE & FILL**
 DRAWN BY: PBS&J **SKETCHES**
 FILE NAME: 01_Panels-07.dwg

PANEL 8
 SHEET
 10 OF 43

Panama City – Bay County Airport and Industrial District
 SAJ-2001-5264(IP-GAH)
 Sheet 17 of 41
 August 1, 2007

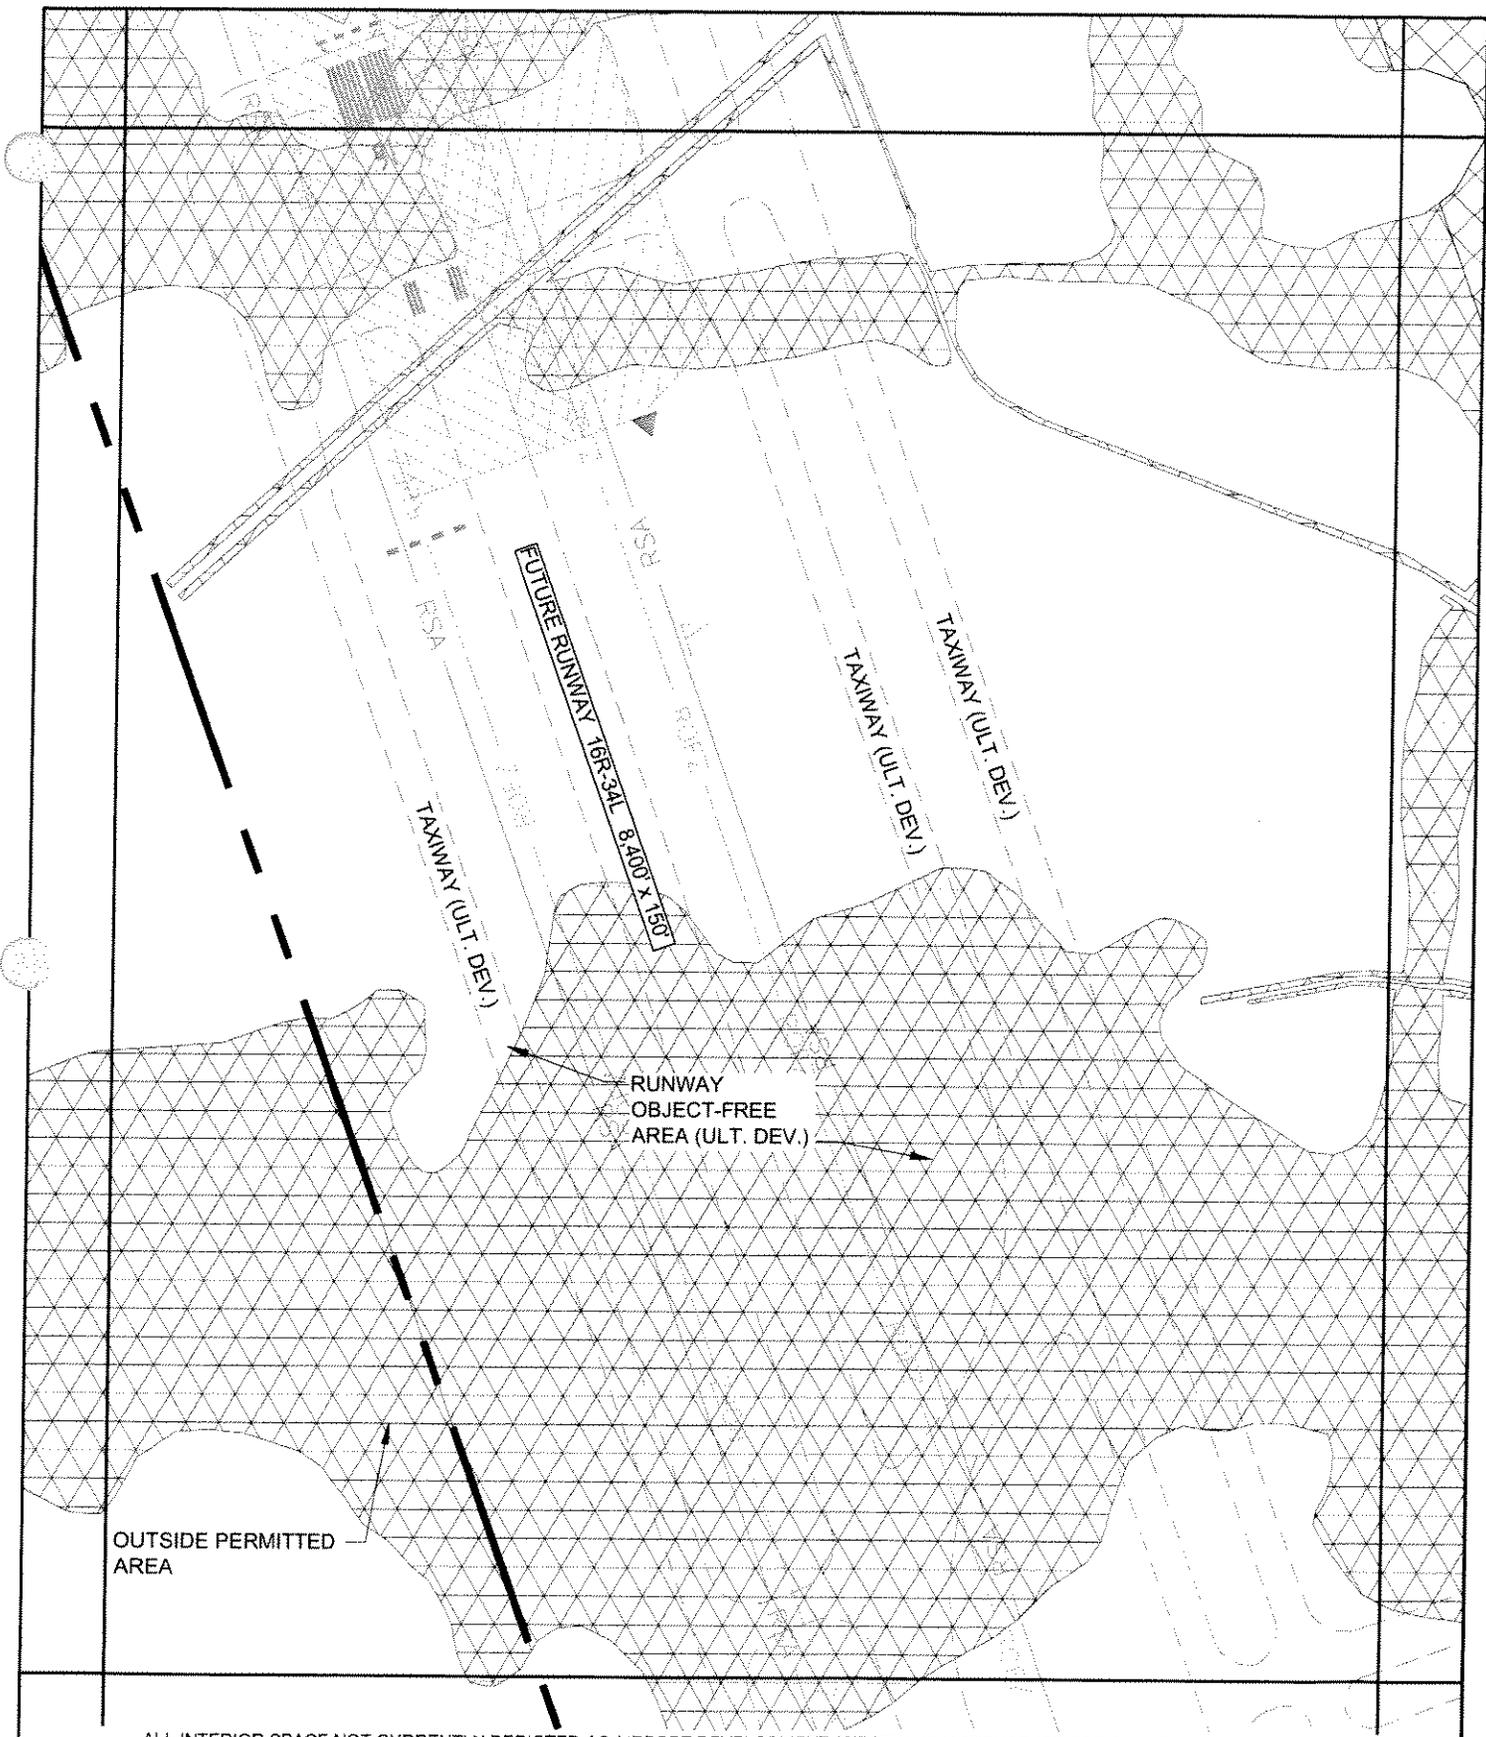


ALL INTERIOR SPACE NOT CURRENTLY DEPICTED AS AIRPORT DEVELOPMENT AND/OR INFRASTRUCTURE FOR PHASE I CONSTRUCTION WILL BE UTILIZED FOR STORMWATER MANAGEMENT (DITCHES, SWALES, CONVEYANCE AND CONTROL STRUCTURES, ETC.) CLEARING, GRADING, INSTALLATION OF UNDERDRAINS, SODDING/SEEDING, ETC. WILL OCCUR IN THESE AREAS.



PROJECT: Panama City-Bay County International Airport (Proposed)
 DATE: 5/3/07 **DREDGE & FILL**
 DRAWN BY: PBS&J **SKETCHES**
 FILE NAME: 01_Panels-07.dwg

PANEL 9
 SHEET
 11 OF 43

Panama City – Bay County Airport and Industrial District
 SAJ-2001-5264(IP-GAH)
 Sheet 18 of 41
 August 1 2007

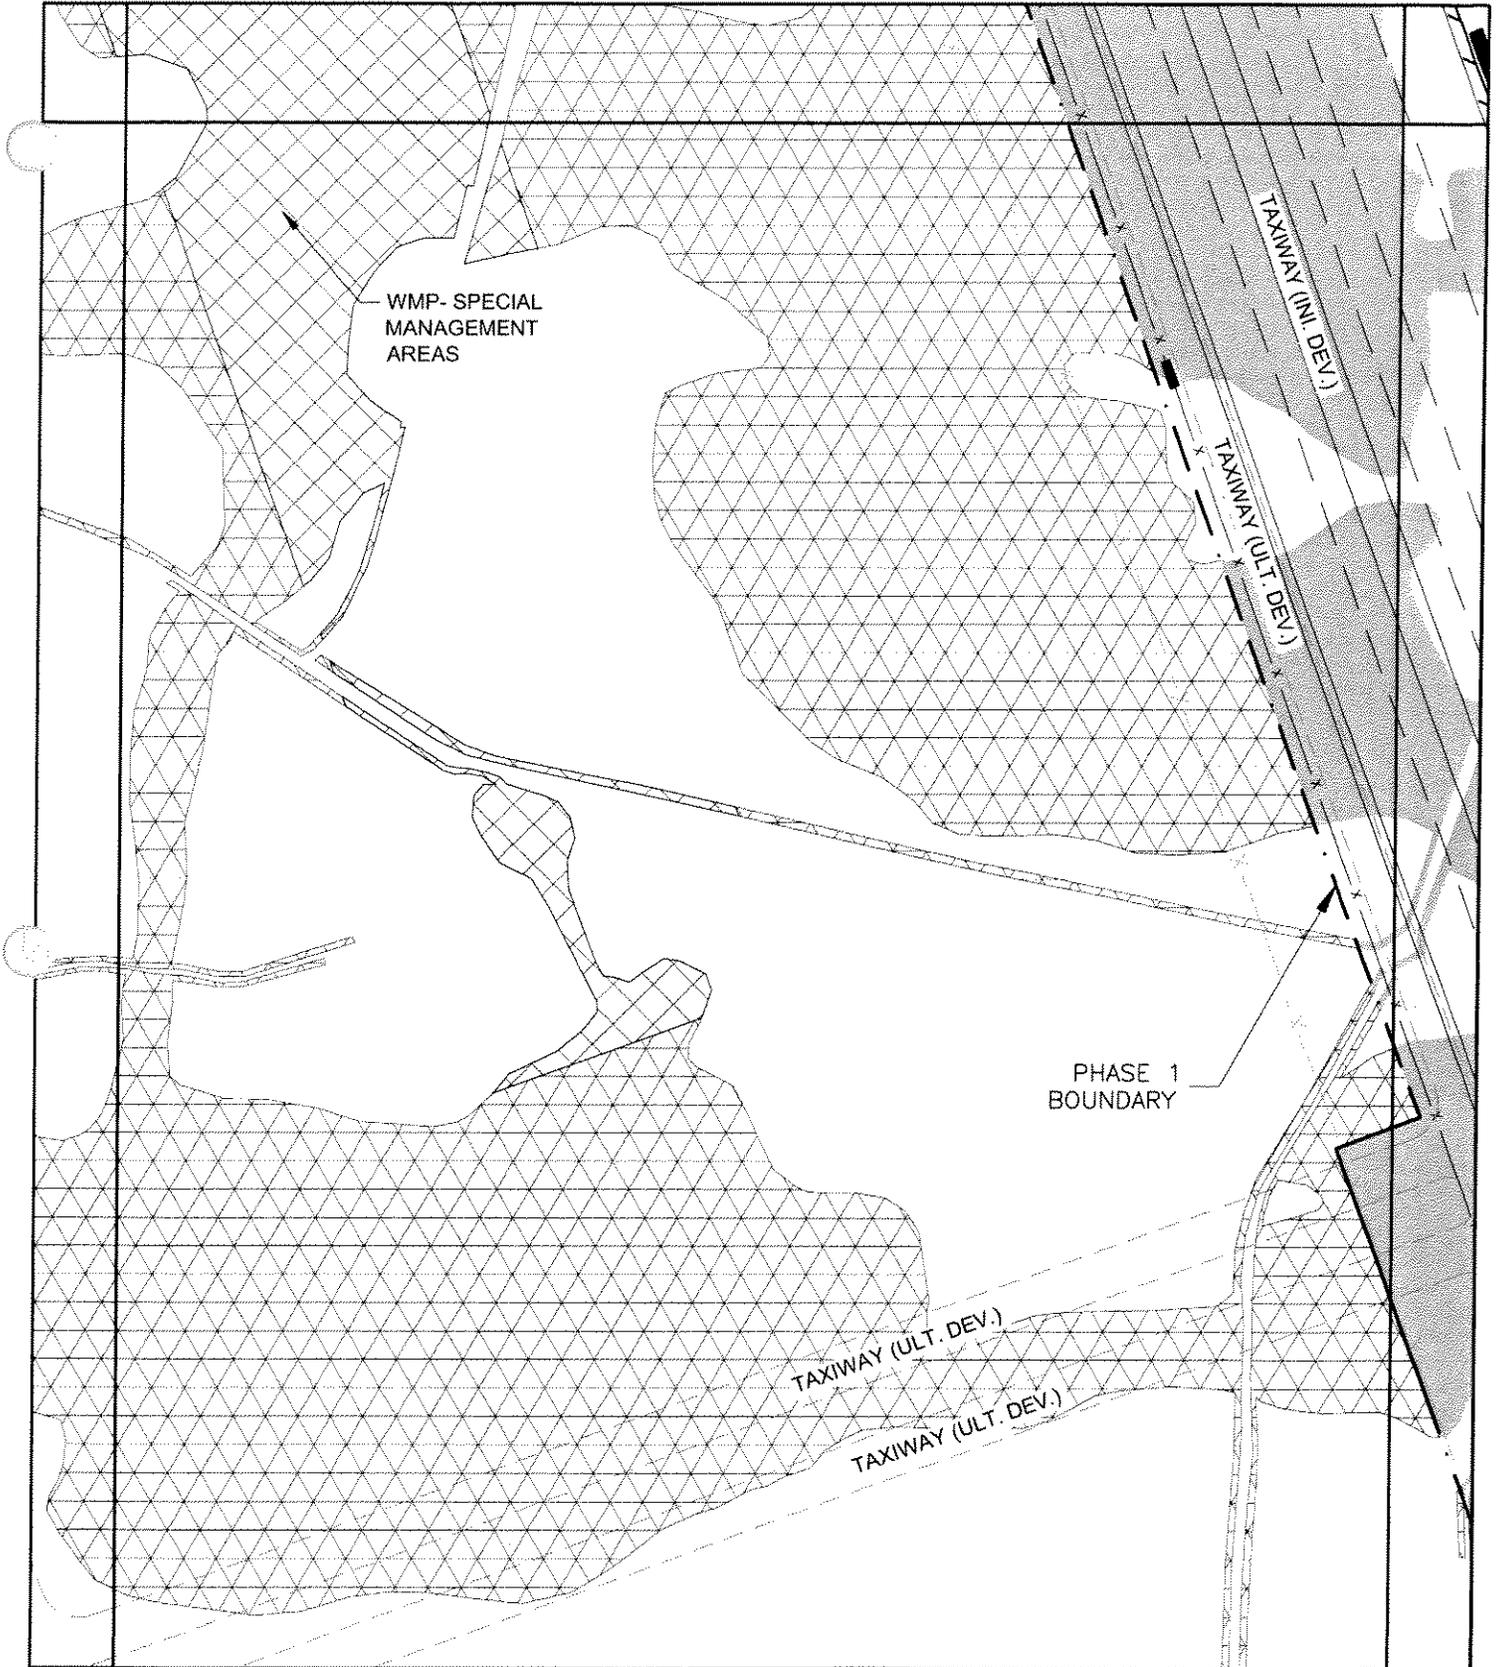

ALL INTERIOR SPACE NOT CURRENTLY DEPICTED AS AIRPORT DEVELOPMENT AND/OR INFRASTRUCTURE FOR PHASE I CONSTRUCTION WILL BE UTILIZED FOR STORMWATER MANAGEMENT (DITCHES, SWALES, CONVEYANCE AND CONTROL STRUCTURES, ETC.) CLEARING, GRADING, INSTALLATION OF UNDERDRAINS, SODDING/SEEDING, ETC. WILL OCCUR IN THESE AREAS.




PROJECT: Panama City-Bay County International Airport (Proposed)
 DATE: 5/3/07 **DREDGE & FILL**
 DRAWN BY: PBS&J **SKETCHES**
 FILE NAME: 01_Panels-07.dwg

PANEL 10

SHEET
 12 OF 43

Panama City – Bay County Airport and Industrial District
 SAJ-2001-5264(IP-GAH)
 Sheet 19 of 41
 August 1, 2007

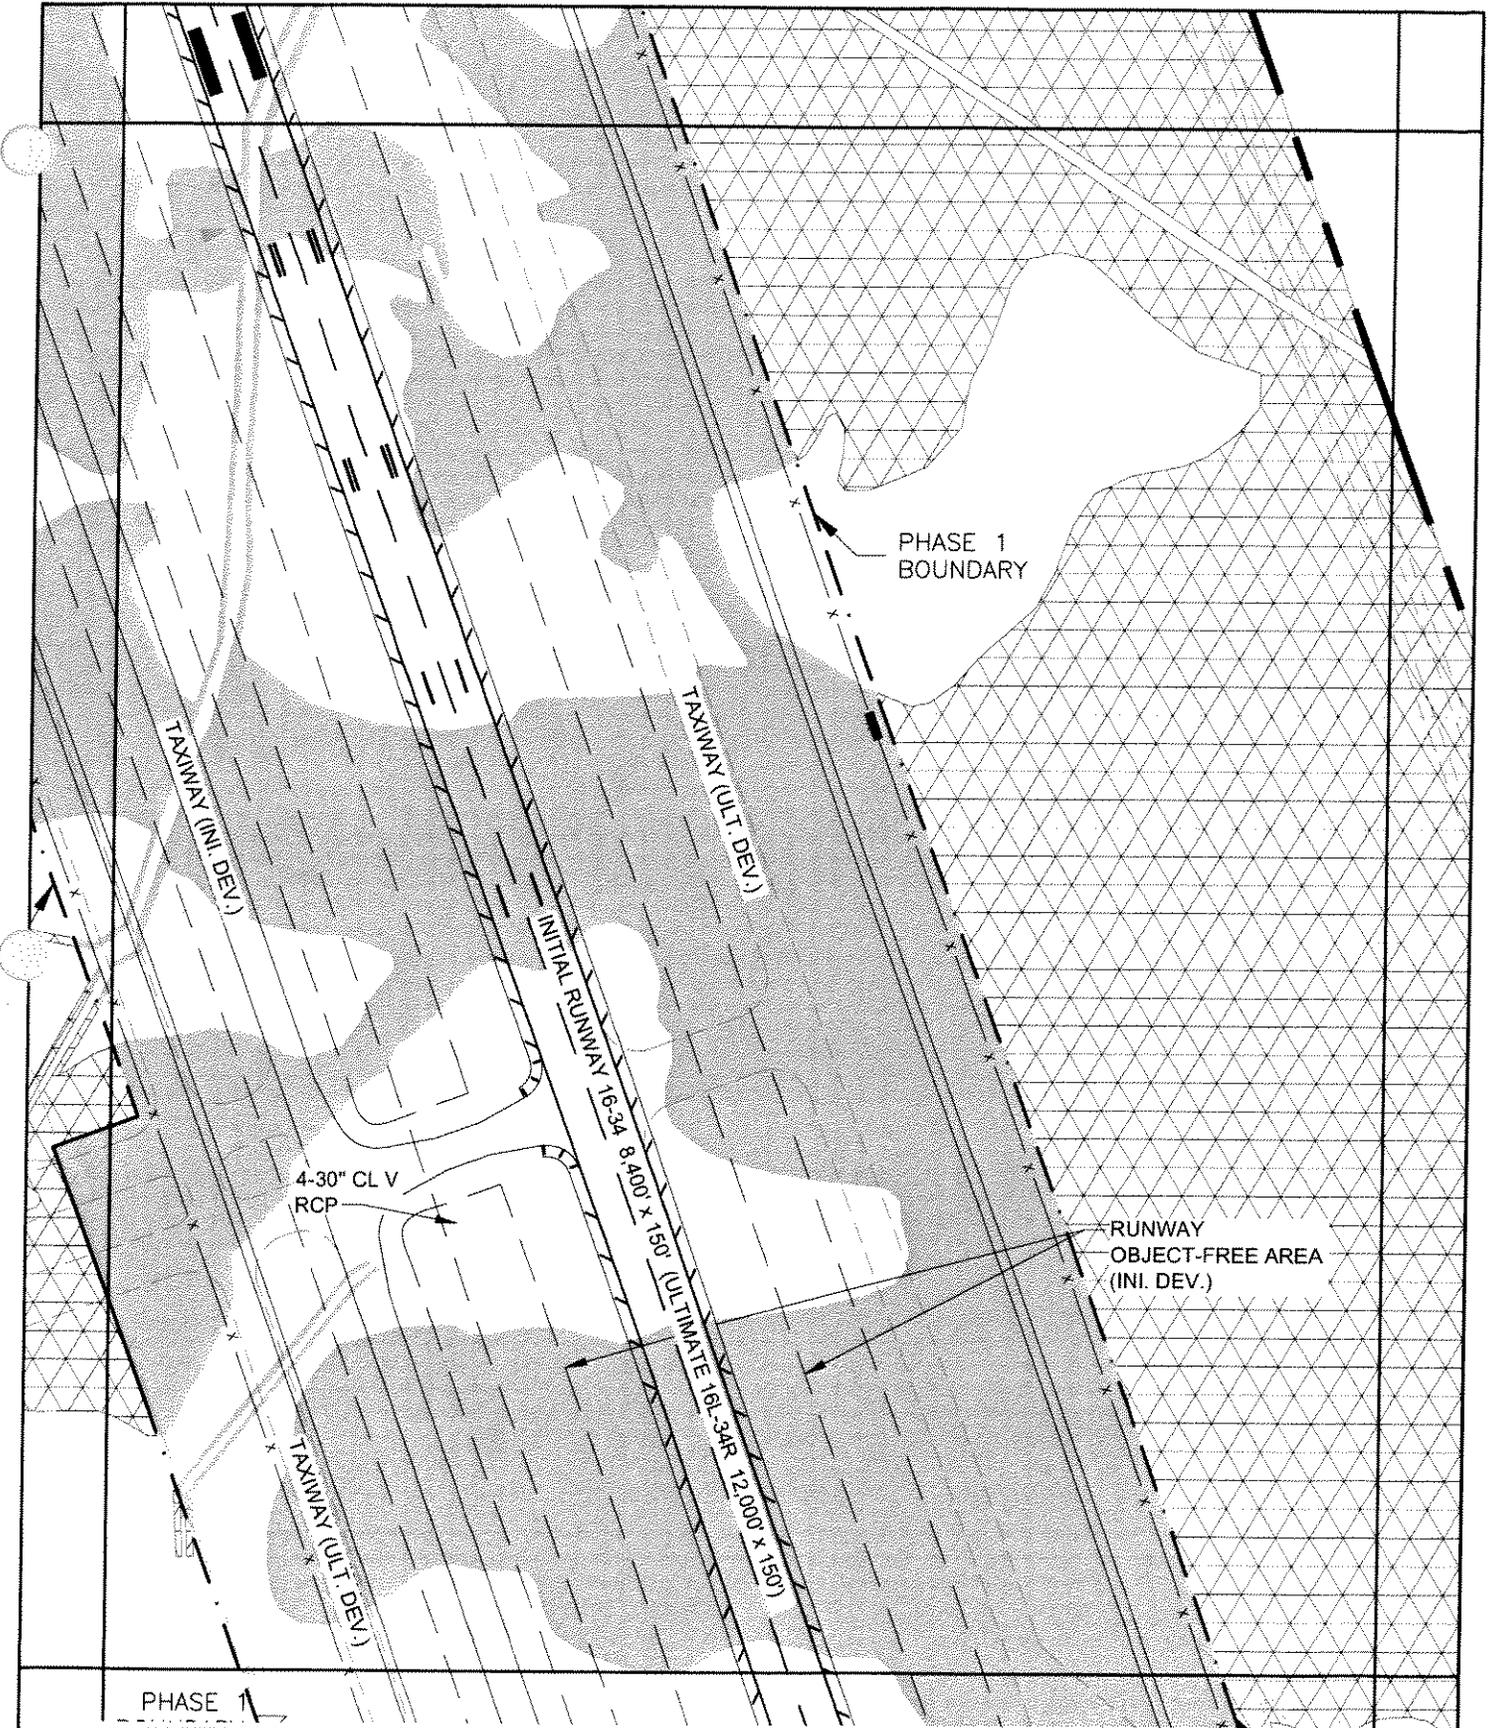

PHASE 1

ALL INTERIOR SPACE NOT CURRENTLY DEPICTED AS AIRPORT DEVELOPMENT AND/OR INFRASTRUCTURE FOR PHASE I CONSTRUCTION WILL BE UTILIZED FOR STORMWATER MANAGEMENT (DITCHES, SWALES, CONVEYANCE AND CONTROL STRUCTURES, ETC.) CLEARING, GRADING, INSTALLATION OF UNDERDRAINS, SODDING/SEEDING, ETC. WILL OCCUR IN THESE AREAS.


E 1
IDARY



PROJECT: Panama City-Bay County International Airport (Proposed)
 DATE: 5/3/07 **DREDGE & FILL**
 DRAWN BY: PBS&J **SKETCHES**
 FILE NAME: 01_Panels-07.dwg

PANEL 11
 SHEET
 13 OF 43

Panama City – Bay County Airport and Industrial District
 SAJ-2001-5264(IP-GAH)
 Sheet 20 of 41
 August 1, 2007

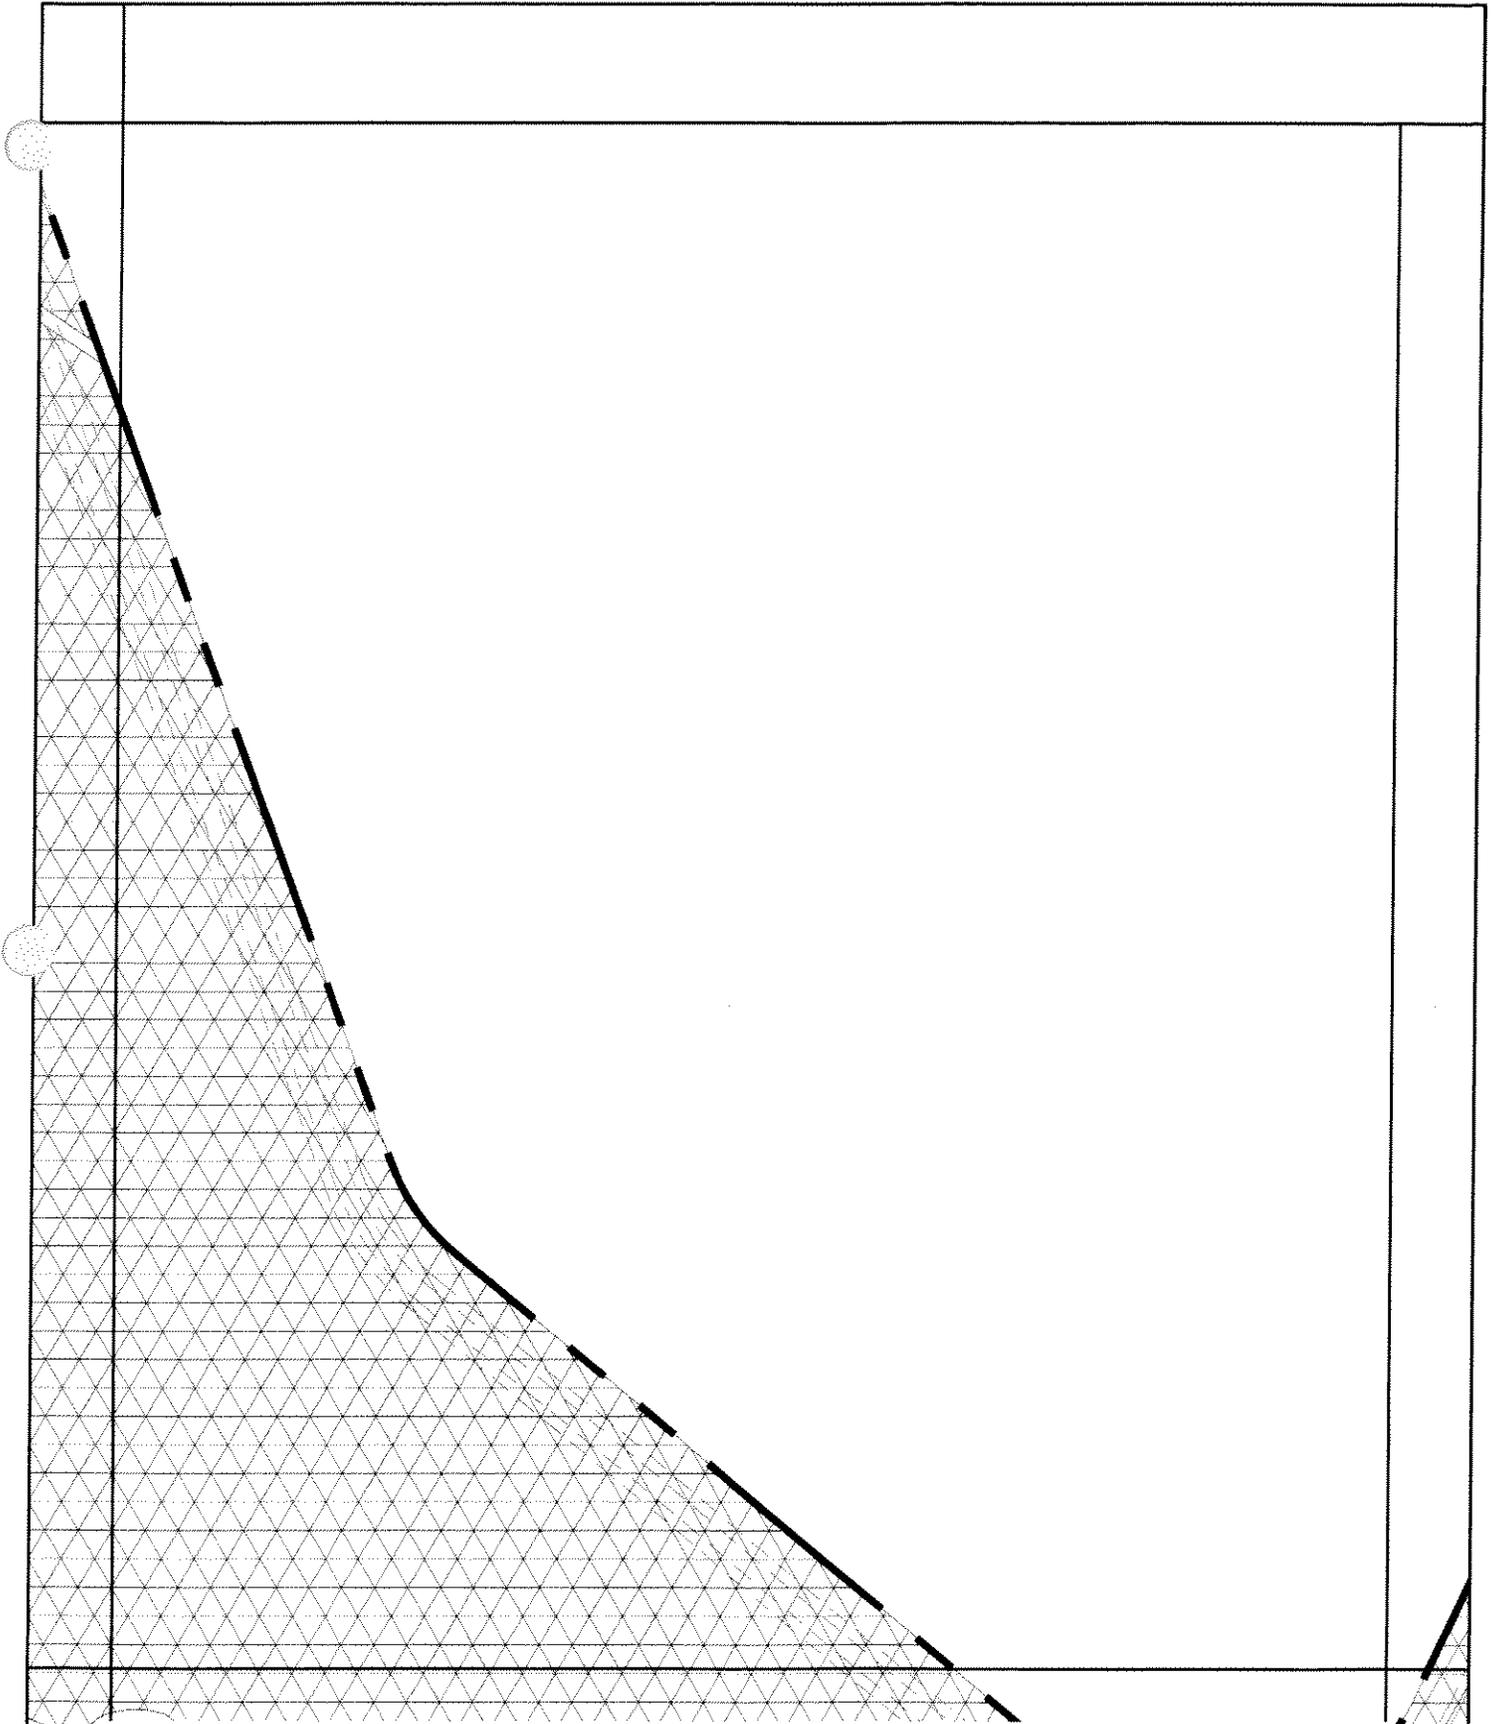

ALL INTERIOR SPACE NOT CURRENTLY DEPICTED AS AIRPORT DEVELOPMENT AND/OR INFRASTRUCTURE FOR PHASE I CONSTRUCTION WILL BE UTILIZED FOR STORMWATER MANAGEMENT (DITCHES, SWALES, CONVEYANCE AND CONTROL STRUCTURES, ETC.) CLEARING, GRADING, INSTALLATION OF UNDERDRAINS, SODDING/SEEDING, ETC. WILL OCCUR IN THESE AREAS.

PHA
ROI



PROJECT: Panama City-Bay County
International Airport (Proposed)
DATE: 5/3/07 **DREDGE & FILL**
DRAWN BY: PBS&J **SKETCHES**
FILE NAME: 01_Panels-07.dwg

PANEL 12

SHEET
14 OF 43

Panama City – Bay County Airport and
Industrial District
SAJ-2001-5264(IP-GAH)
Sheet 21 of 41
August 8, 2007

RUNWAY
PROTECTION
ZONE (ULT. DEV.)

WMP- SPECIAL
MANAGEMENT
AREAS

PHASE 1
BOUNDARY

18" CL III RCP

RUNWAY
PROTECTION
ZONE (INI. DEV.)


ALL INTERIOR SPACE NOT CURRENTLY DEPICTED AS AIRPORT DEVELOPMENT AND/OR INFRASTRUCTURE FOR PHASE I CONSTRUCTION
WILL BE UTILIZED FOR STORMWATER MANAGEMENT (DITCHES, SWALES, CONVEYANCE AND CONTROL STRUCTURES, ETC.)
CLEARING, GRADING, INSTALLATION OF UNDERDRAINS, SODDING/SEEDING, ETC. WILL OCCUR IN THESE AREAS.




PROJECT: Panama City-Bay County
International Airport (Proposed)
DATE: 5/3/07 **DREDGE & FILL**
DRAWN BY: PBS&J **SKETCHES**
FILE NAME: 01_Panels-07.dwg

PANEL 13

SHEET
15 OF 43

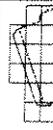

Panama City – Bay County Airport and
Industrial District
SAJ-2001-5264(IP-GAH)
Sheet 22 of 41
August 14, 2007

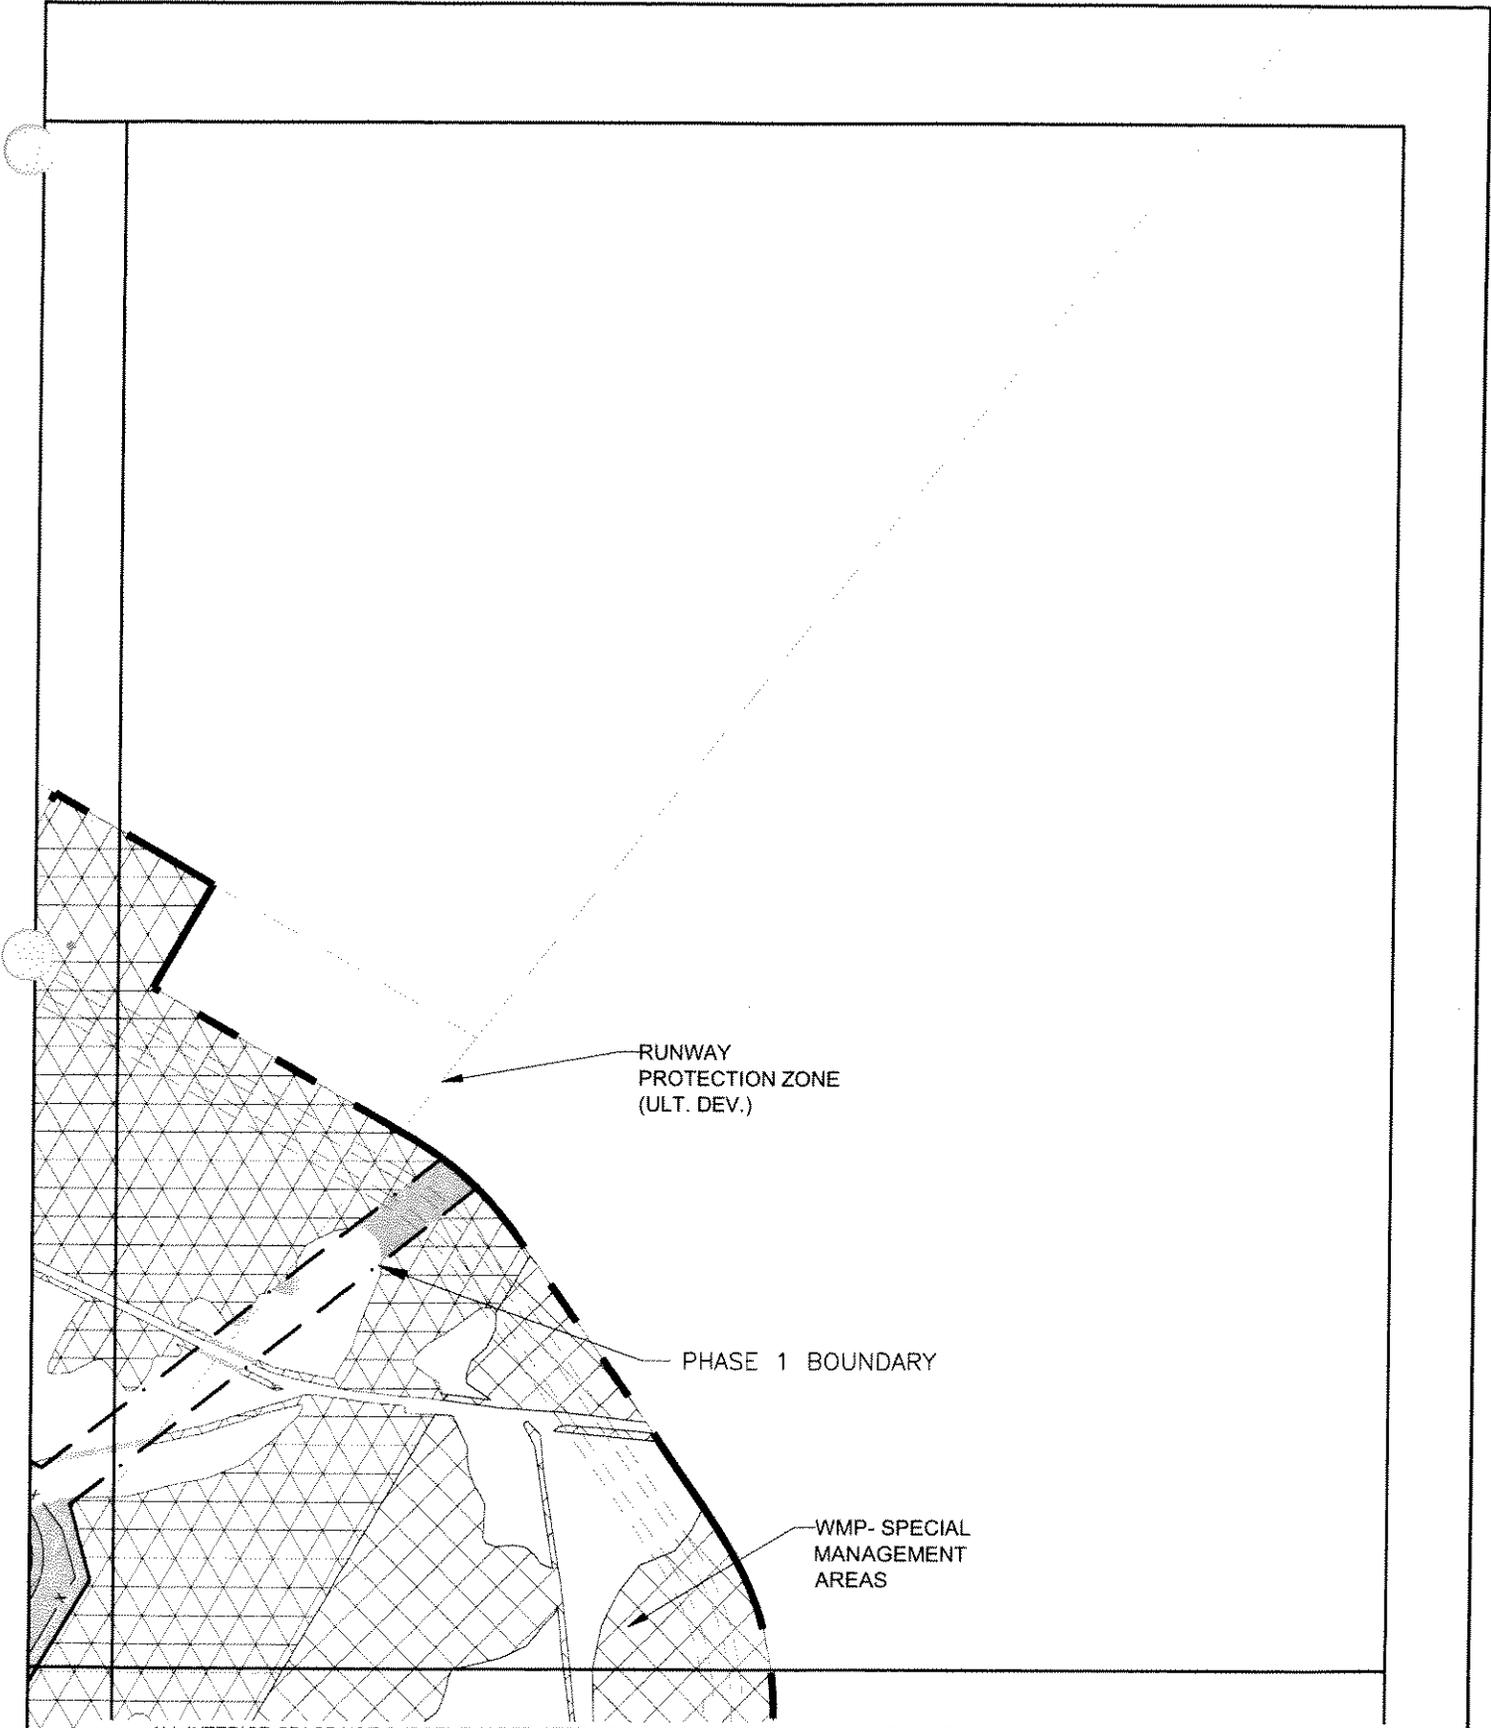

RUNWAY PROTECTION ZONE (ULT. DEV.)

PHASE 1 BOUNDARY

WMP- SPECIAL MANAGEMENT AREAS


ALL INTERIOR SPACE NOT CURRENTLY DEPICTED AS AIRPORT DEVELOPMENT AND/OR INFRASTRUCTURE FOR PHASE I CONSTRUCTION WILL BE UTILIZED FOR STORMWATER MANAGEMENT (DITCHES, SWALES, CONVEYANCE AND CONTROL STRUCTURES, ETC.) CLEARING, GRADING, INSTALLATION OF UNDERDRAINS, SODDING/SEEDING, ETC. WILL OCCUR IN THESE AREAS.



PROJECT: Panama City-Bay County International Airport (Proposed)
 DATE: 5/3/07 **DREDGE & FILL**
 DRAWN BY: PBS&J **SKETCHES**
 FILE NAME: 01_Panels-07.dwg

PANEL 14
 SHEET
 16 OF 43

Panama City – Bay County Airport and Industrial District
 SAJ-2001-5264(IP-GAH)
 Sheet 23 of 41
 August 1 2007

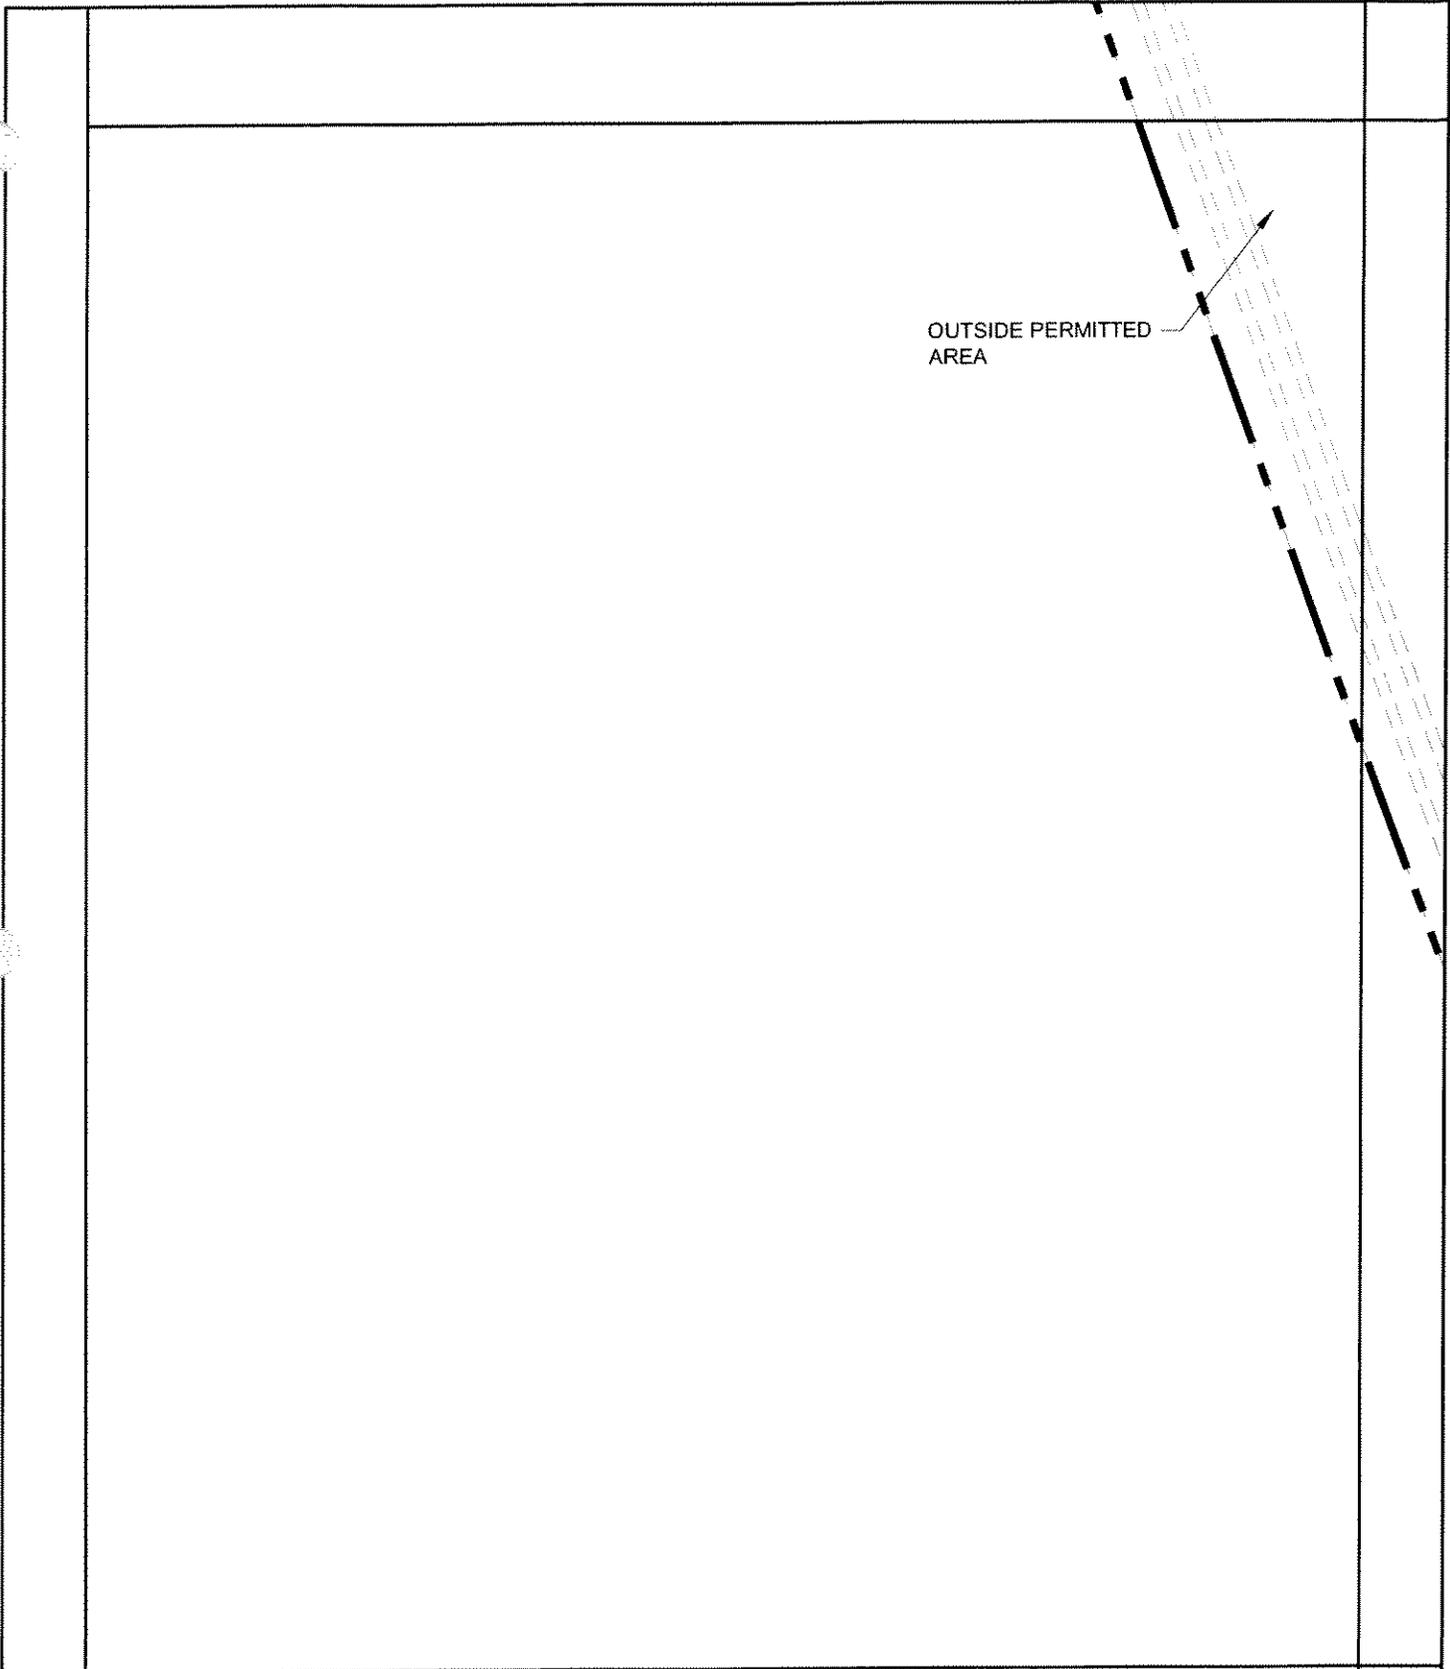

OUTSIDE PERMITTED
AREA


ALL INTERIOR SPACE NOT CURRENTLY DEPICTED AS AIRPORT DEVELOPMENT AND/OR INFRASTRUCTURE FOR PHASE I CONSTRUCTION
WILL BE UTILIZED FOR STORMWATER MANAGEMENT (DITCHES, SWALES, CONVEYANCE AND CONTROL STRUCTURES, ETC.)
CLEARING, GRADING, INSTALLATION OF UNDERDRAINS, SODDING/SEEDING, ETC. WILL OCCUR IN THESE AREAS.



PROJECT: Panama City-Bay County
International Airport (Proposed)
DATE: 5/3/07 **DREDGE & FILL**
DRAWN BY: PBS&J **SKETCHES**
FILE NAME: 01_Panels-07.dwg

PANEL 15
SHEET
17 OF 43

Panama City – Bay County Airport and
Industrial District
SAJ-2001-5264(IP-GAH)
Sheet 24 of 41
August 1, 2007

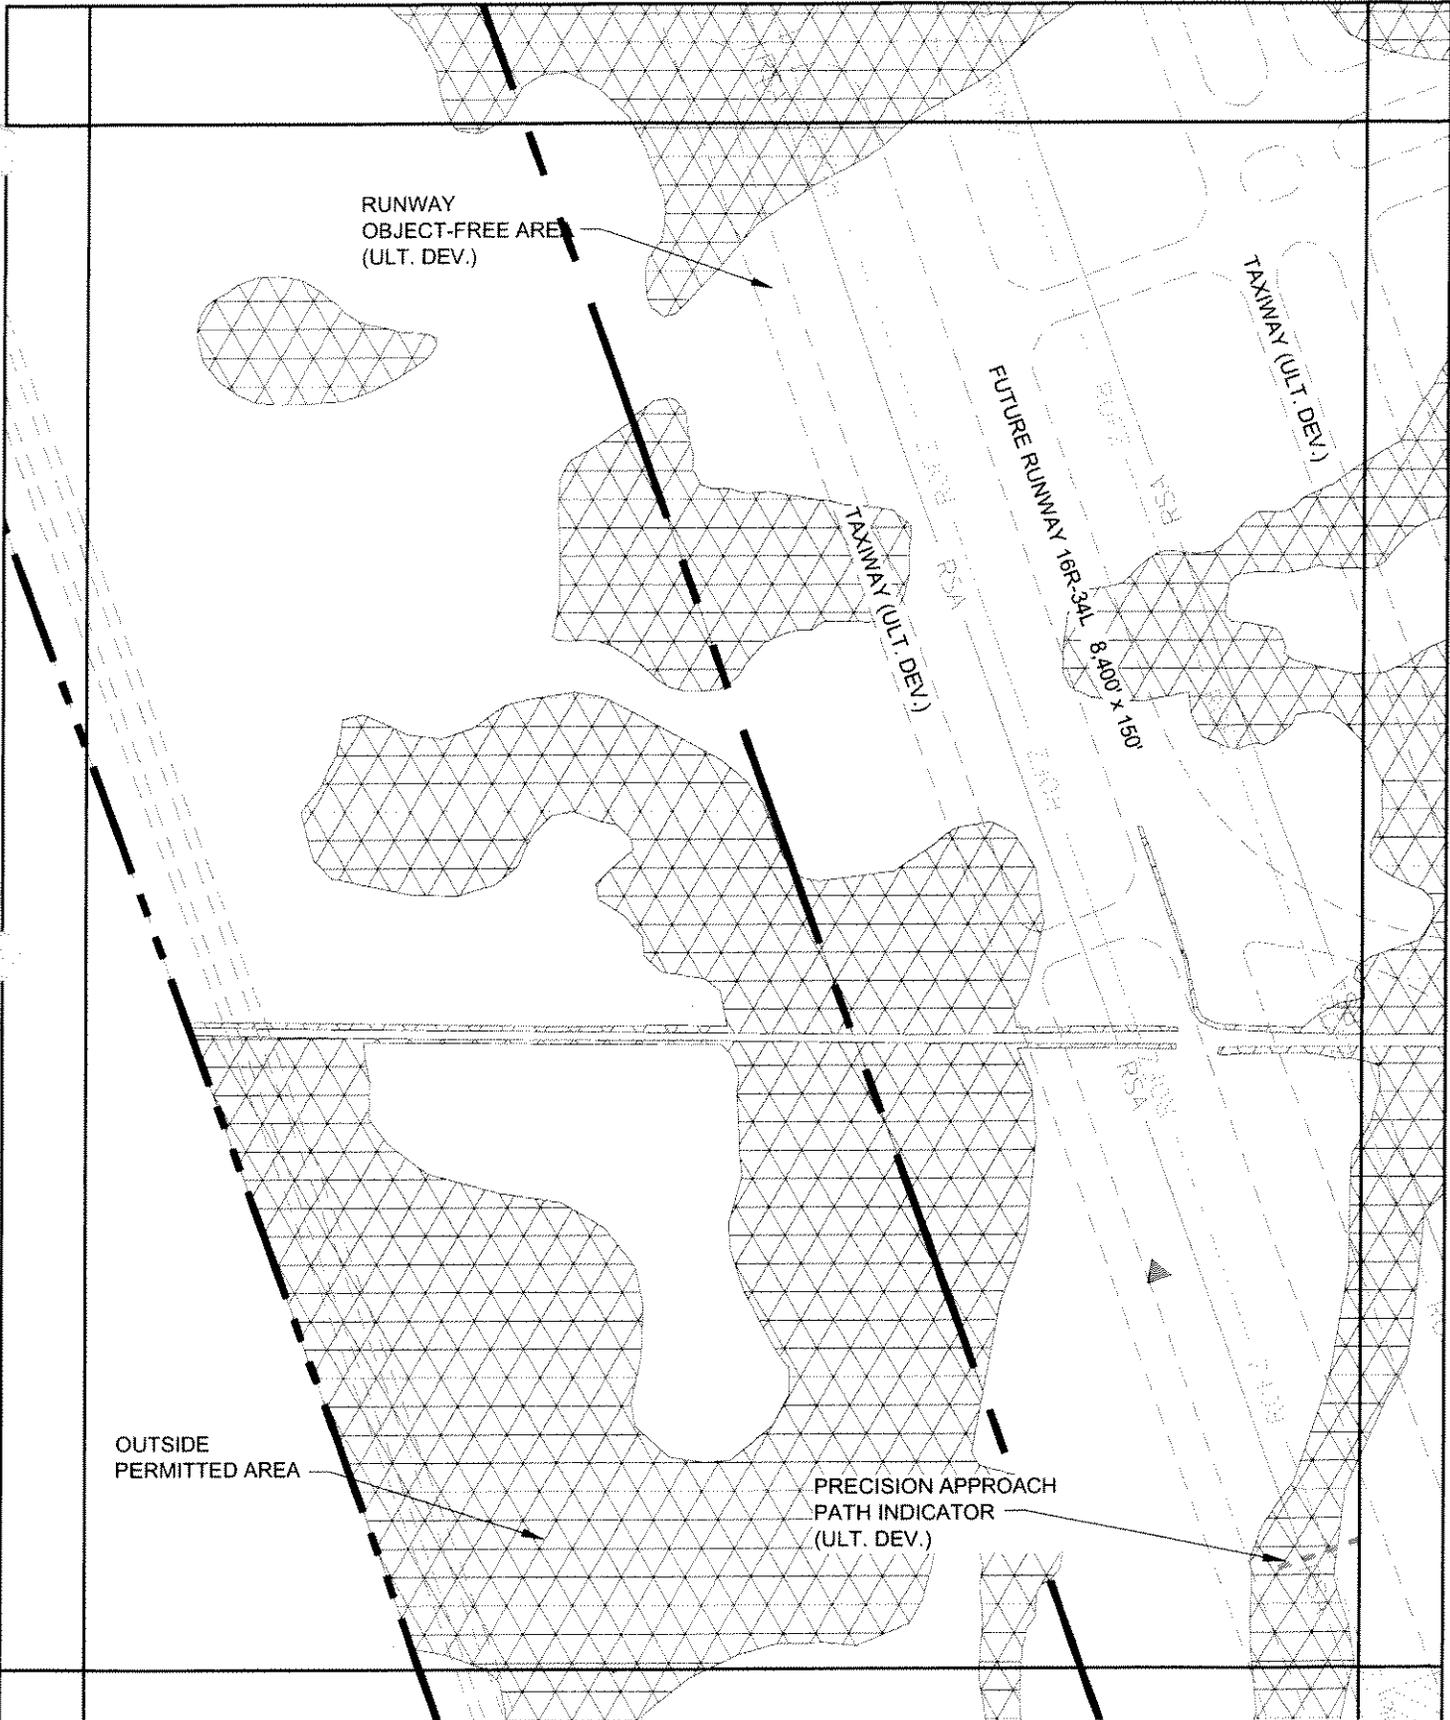


ALL INTERIOR SPACE NOT CURRENTLY DEPICTED AS AIRPORT DEVELOPMENT AND/OR INFRASTRUCTURE FOR PHASE I CONSTRUCTION WILL BE UTILIZED FOR STORMWATER MANAGEMENT (DITCHES, SWALES, CONVEYANCE AND CONTROL STRUCTURES, ETC.) CLEARING, GRADING, INSTALLATION OF UNDERDRAINS, SODDING/SEEDING, ETC. WILL OCCUR IN THESE AREAS.



PROJECT: Panama City-Bay County International Airport (Proposed)
 DATE: 5/3/07 **DREDGE & FILL**
 DRAWN BY: PBS&J **SKETCHES**
 FILE NAME: 01_Panels-07.dwg

PANEL 16
 SHEET
 18 OF 43

Panama City – Bay County Airport and Industrial District
 SAJ-2001-5264(IP-GAH)
 Sheet 25 of 41
 August 1 2007

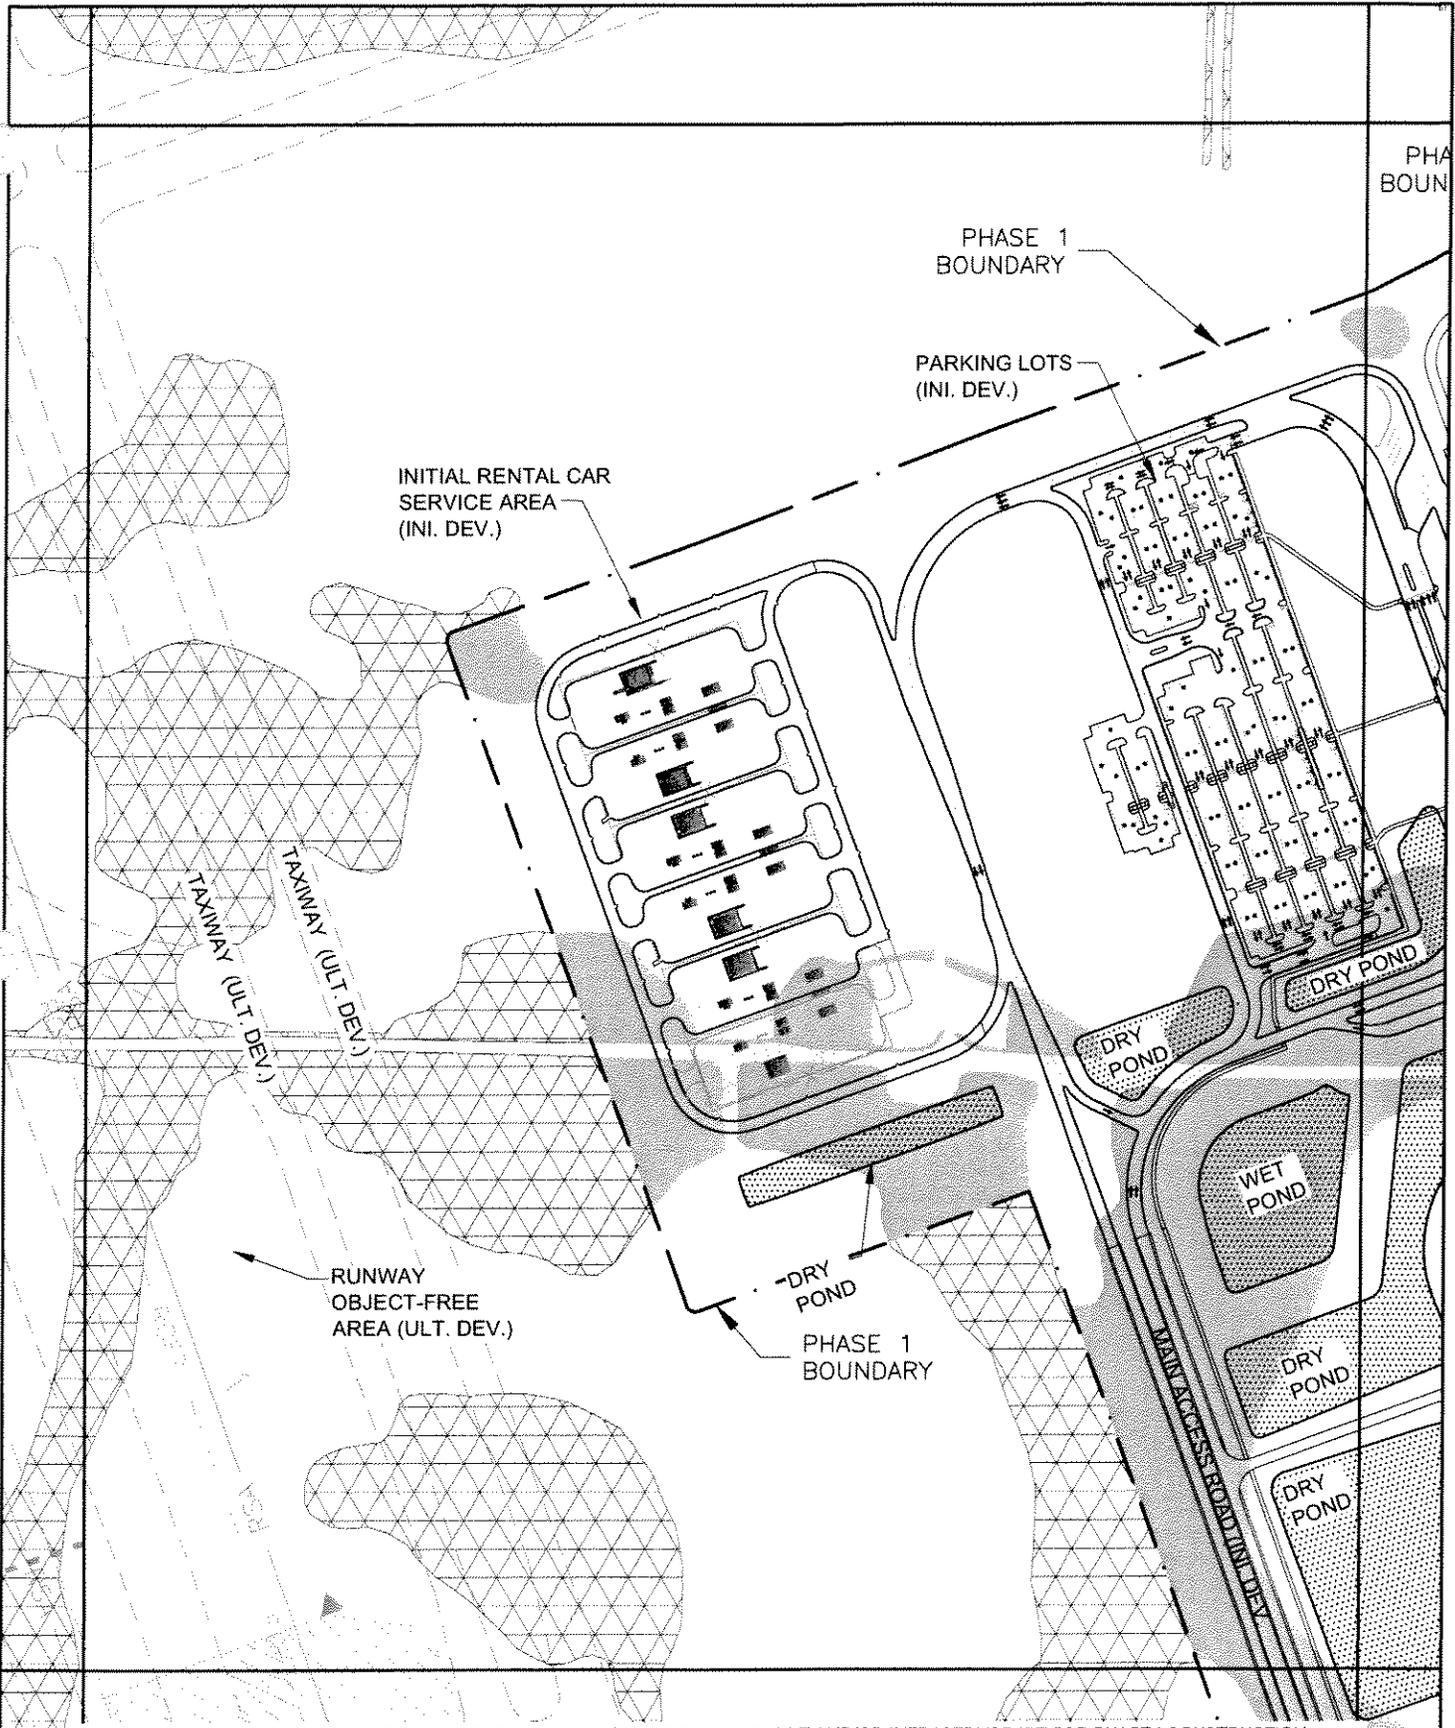

ALL INTERIOR SPACE NOT CURRENTLY DEPICTED AS AIRPORT DEVELOPMENT AND/OR INFRASTRUCTURE FOR PHASE I CONSTRUCTION WILL BE UTILIZED FOR STORMWATER MANAGEMENT (DITCHES, SWALES, CONVEYANCE AND CONTROL STRUCTURES, ETC.) CLEARING, GRADING, INSTALLATION OF UNDERDRAINS, SODDING/SEEDING, ETC. WILL OCCUR IN THESE AREAS.




PROJECT: Panama City-Bay County International Airport (Proposed)
 DATE: 5/3/07 **DREDGE & FILL**
 DRAWN BY: PBS&J **SKETCHES**
 FILE NAME: 01_Panels-07.dwg

PANEL 17

SHEET
 19 OF 43

Panama City – Bay County Airport and Industrial District
 SAJ-2001-5264(IP-GAH)
 Sheet 26 of 41
 August 1, 2007

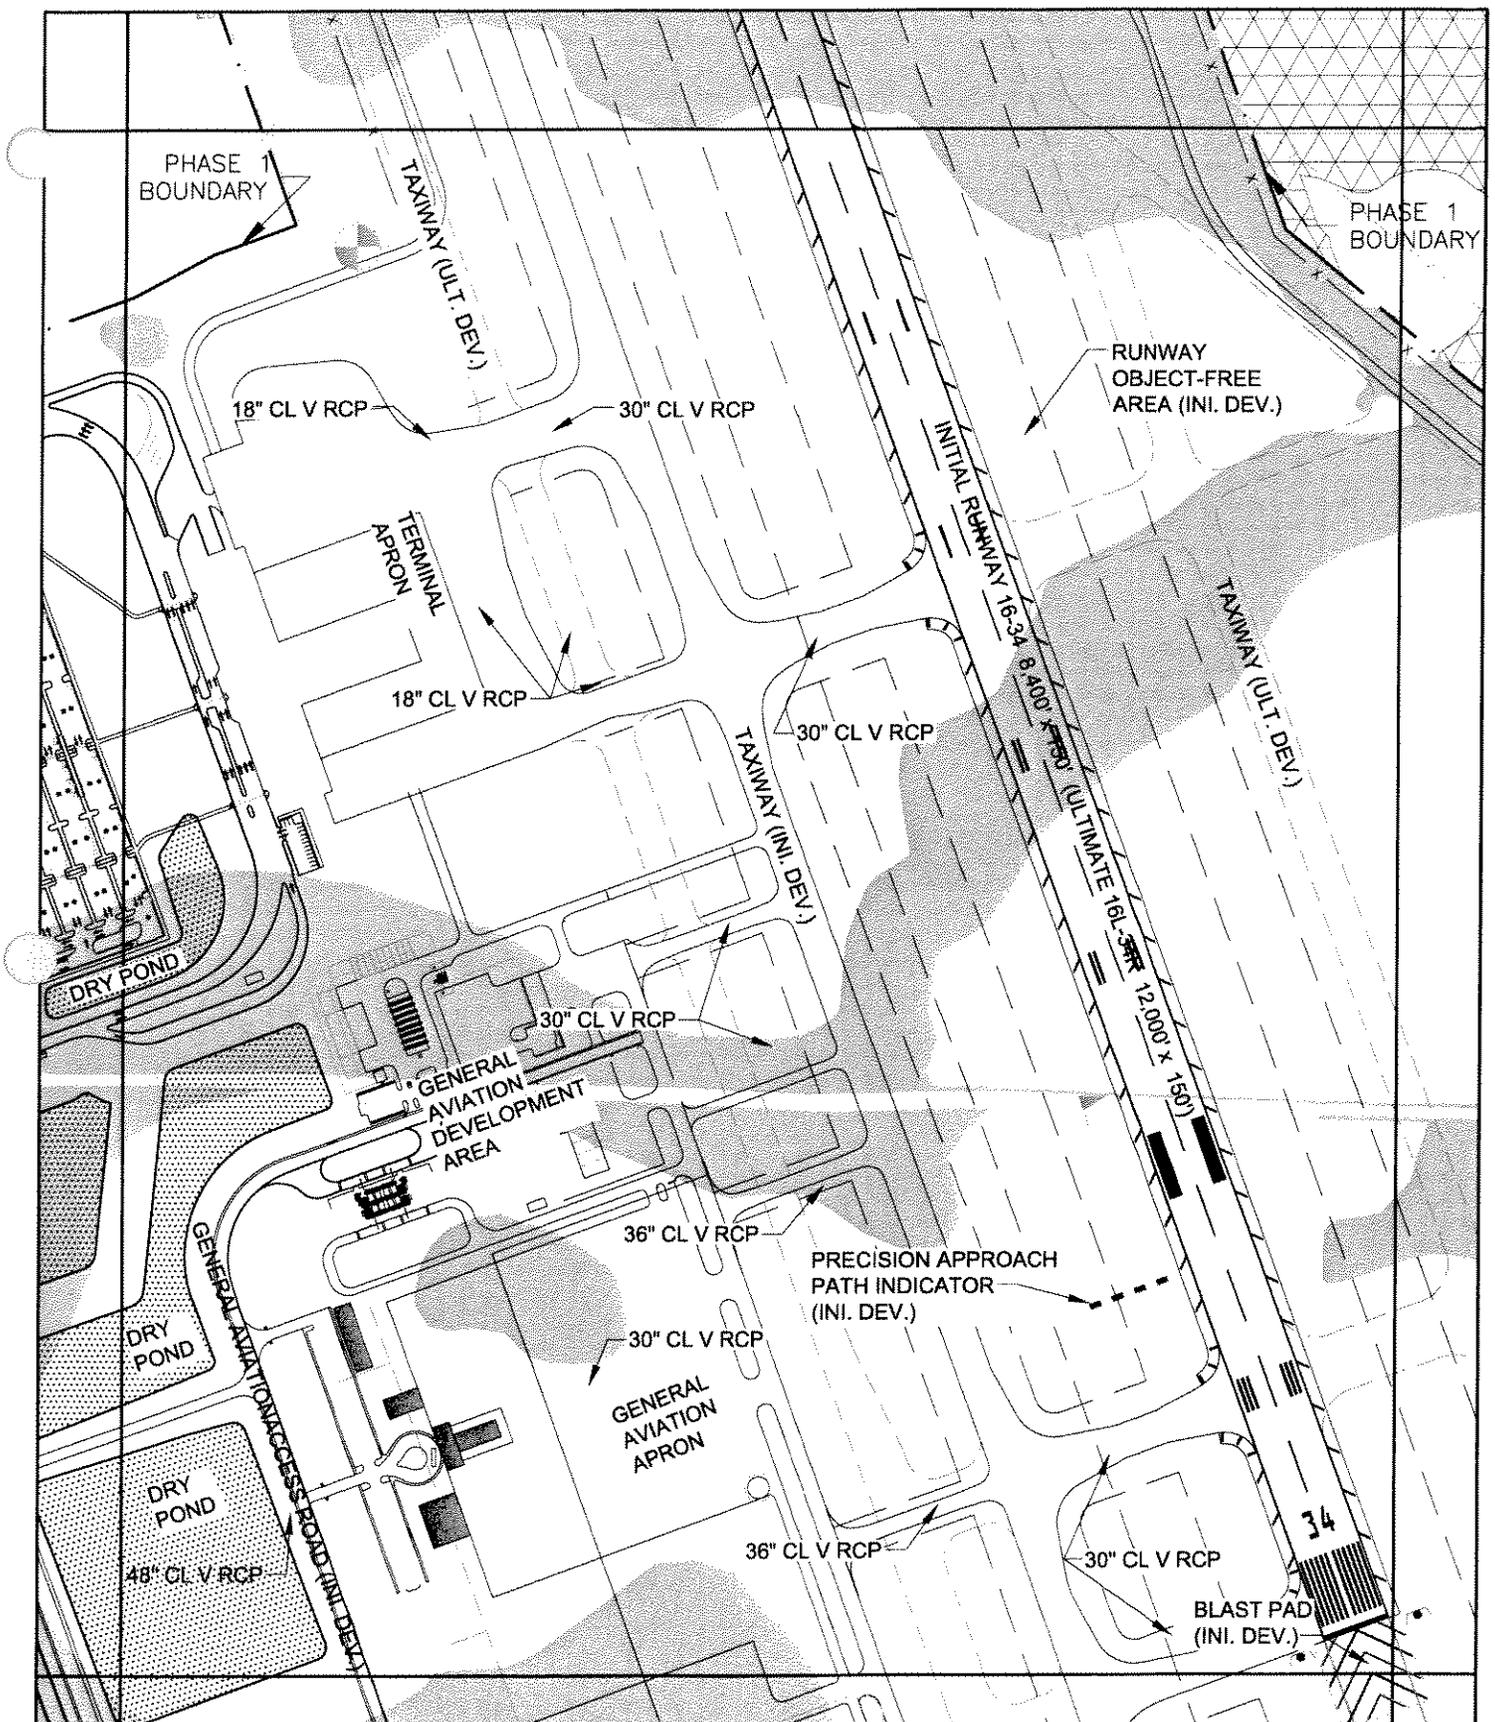


ALL INTERIOR SPACE NOT CURRENTLY DEPICTED AS AIRPORT DEVELOPMENT AND/OR INFRASTRUCTURE FOR PHASE I CONSTRUCTION WILL BE UTILIZED FOR STORMWATER MANAGEMENT (DITCHES, SWALES, CONVEYANCE AND CONTROL STRUCTURES, ETC.) CLEARING, GRADING, INSTALLATION OF UNDERDRAINS, SODDING/SEEDING, ETC. WILL OCCUR IN THESE AREAS.



PROJECT: Panama City-Bay County International Airport (Proposed)
 DATE: 5/3/07 **DREDGE & FILL**
 DRAWN BY: PBS&J **SKETCHES**
 FILE NAME: 01_Panels-07.dwg

PANEL 18
 SHEET
 20 OF 43

Panama City – Bay County Airport and Industrial District
 SAJ-2001-5264(IP-GAH)
 Sheet 27 of 41
 August 1, 2007

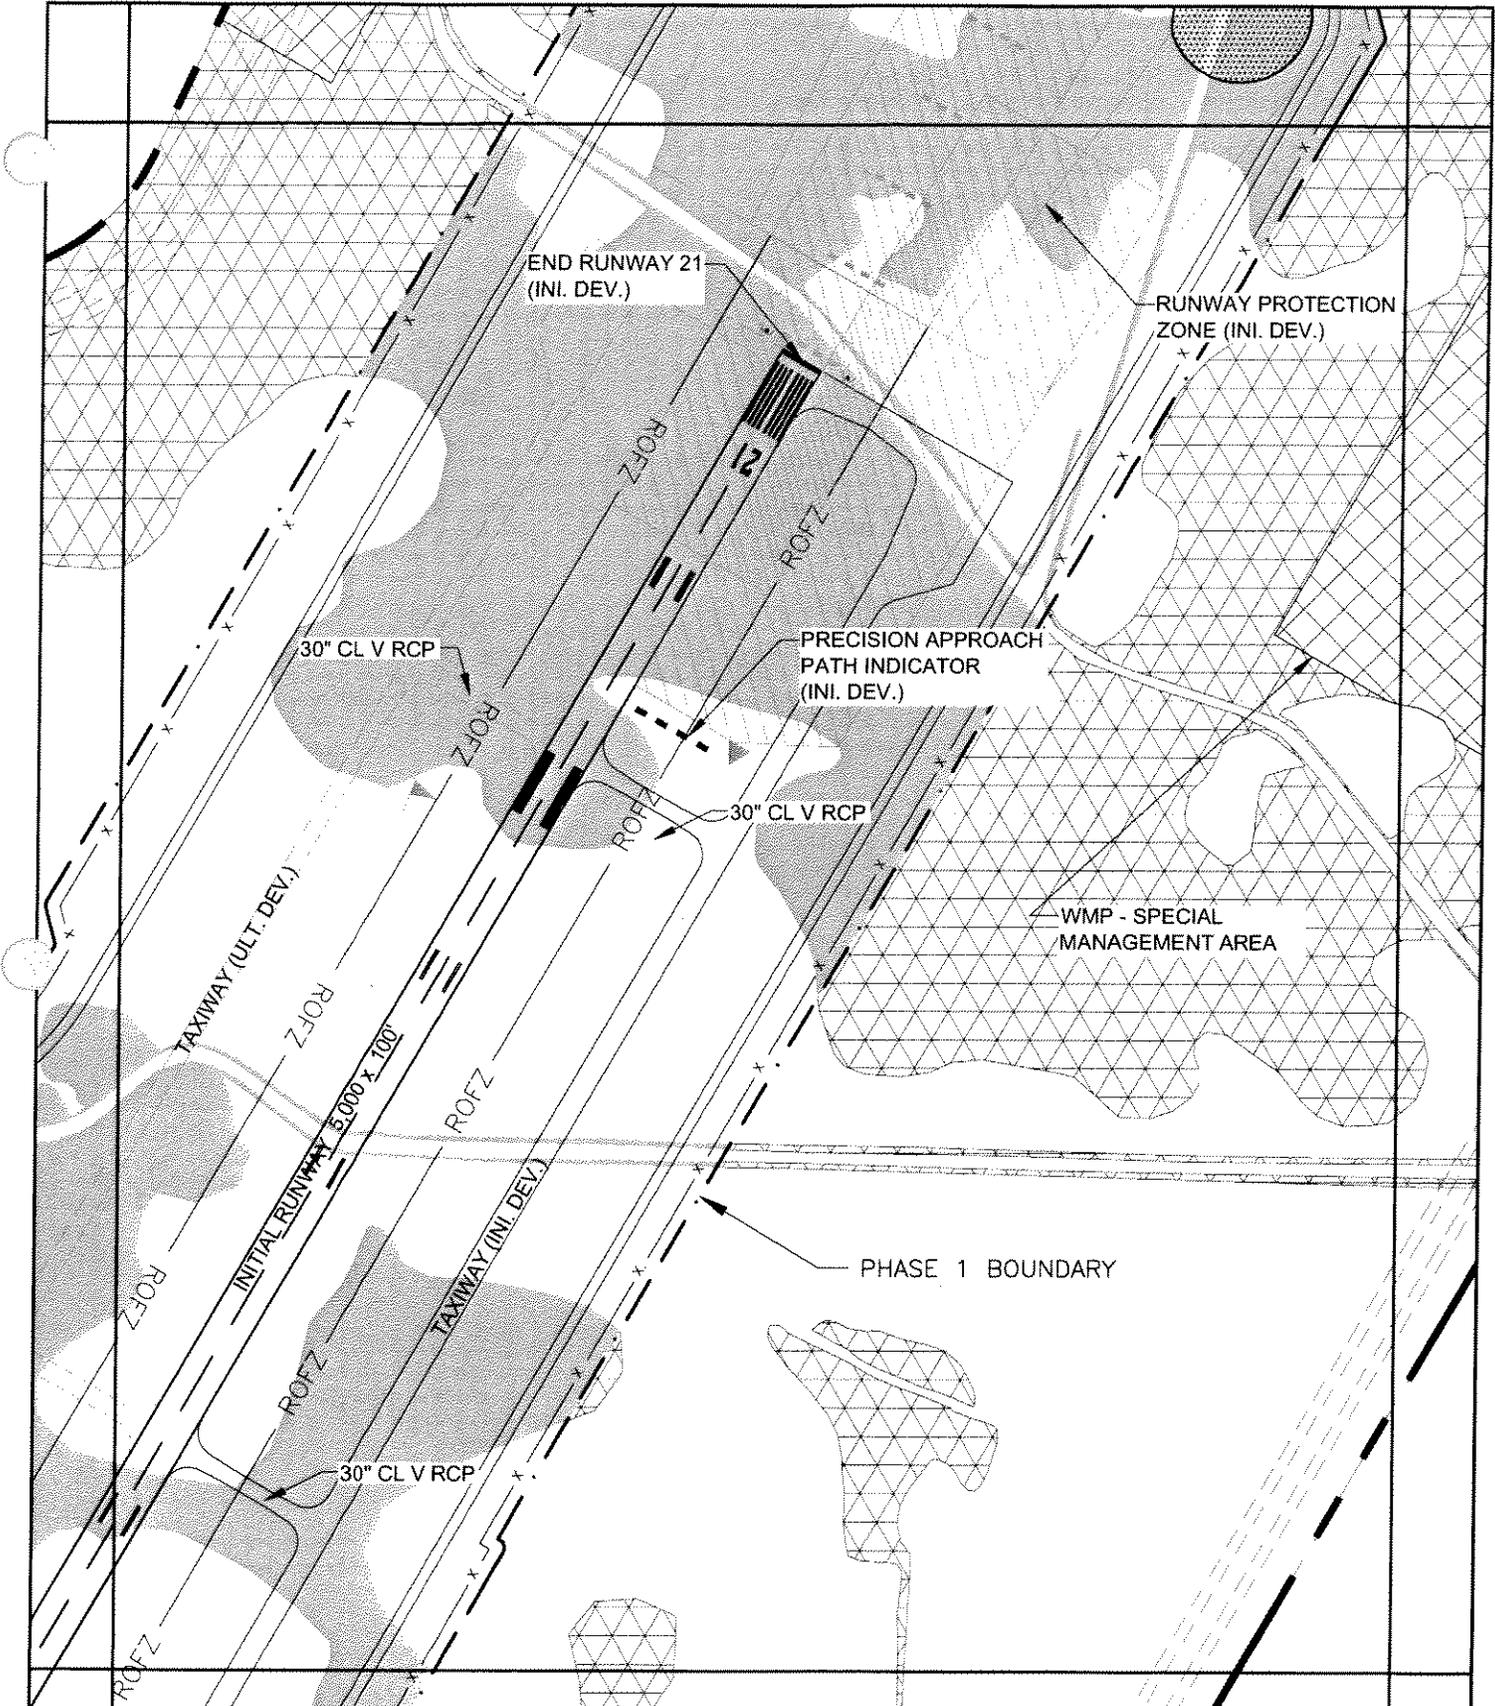


ALL INTERIOR SPACE NOT CURRENTLY DEPICTED AS AIRPORT DEVELOPMENT AND/OR INFRASTRUCTURE FOR PHASE I CONSTRUCTION WILL BE UTILIZED FOR STORMWATER MANAGEMENT (DITCHES, SWALES, CONVEYANCE AND CONTROL STRUCTURES, ETC.) CLEARING, GRADING, INSTALLATION OF UNDERDRAINS, SODDING/SEEDING, ETC. WILL OCCUR IN THESE AREAS.



PROJECT: Panama City-Bay County International Airport (Proposed)
 DATE: 5/3/07 **DREDGE & FILL**
 DRAWN BY: PBS&J **SKETCHES**
 FILE NAME: 01_Panels-07.dwg

PANEL 20
 SHEET
 22 OF 43

Panama City – Bay County Airport and Industrial District
 SAJ-2001-5264(IP-GAH)
 Sheet 29 of 41
 August 1, 2007

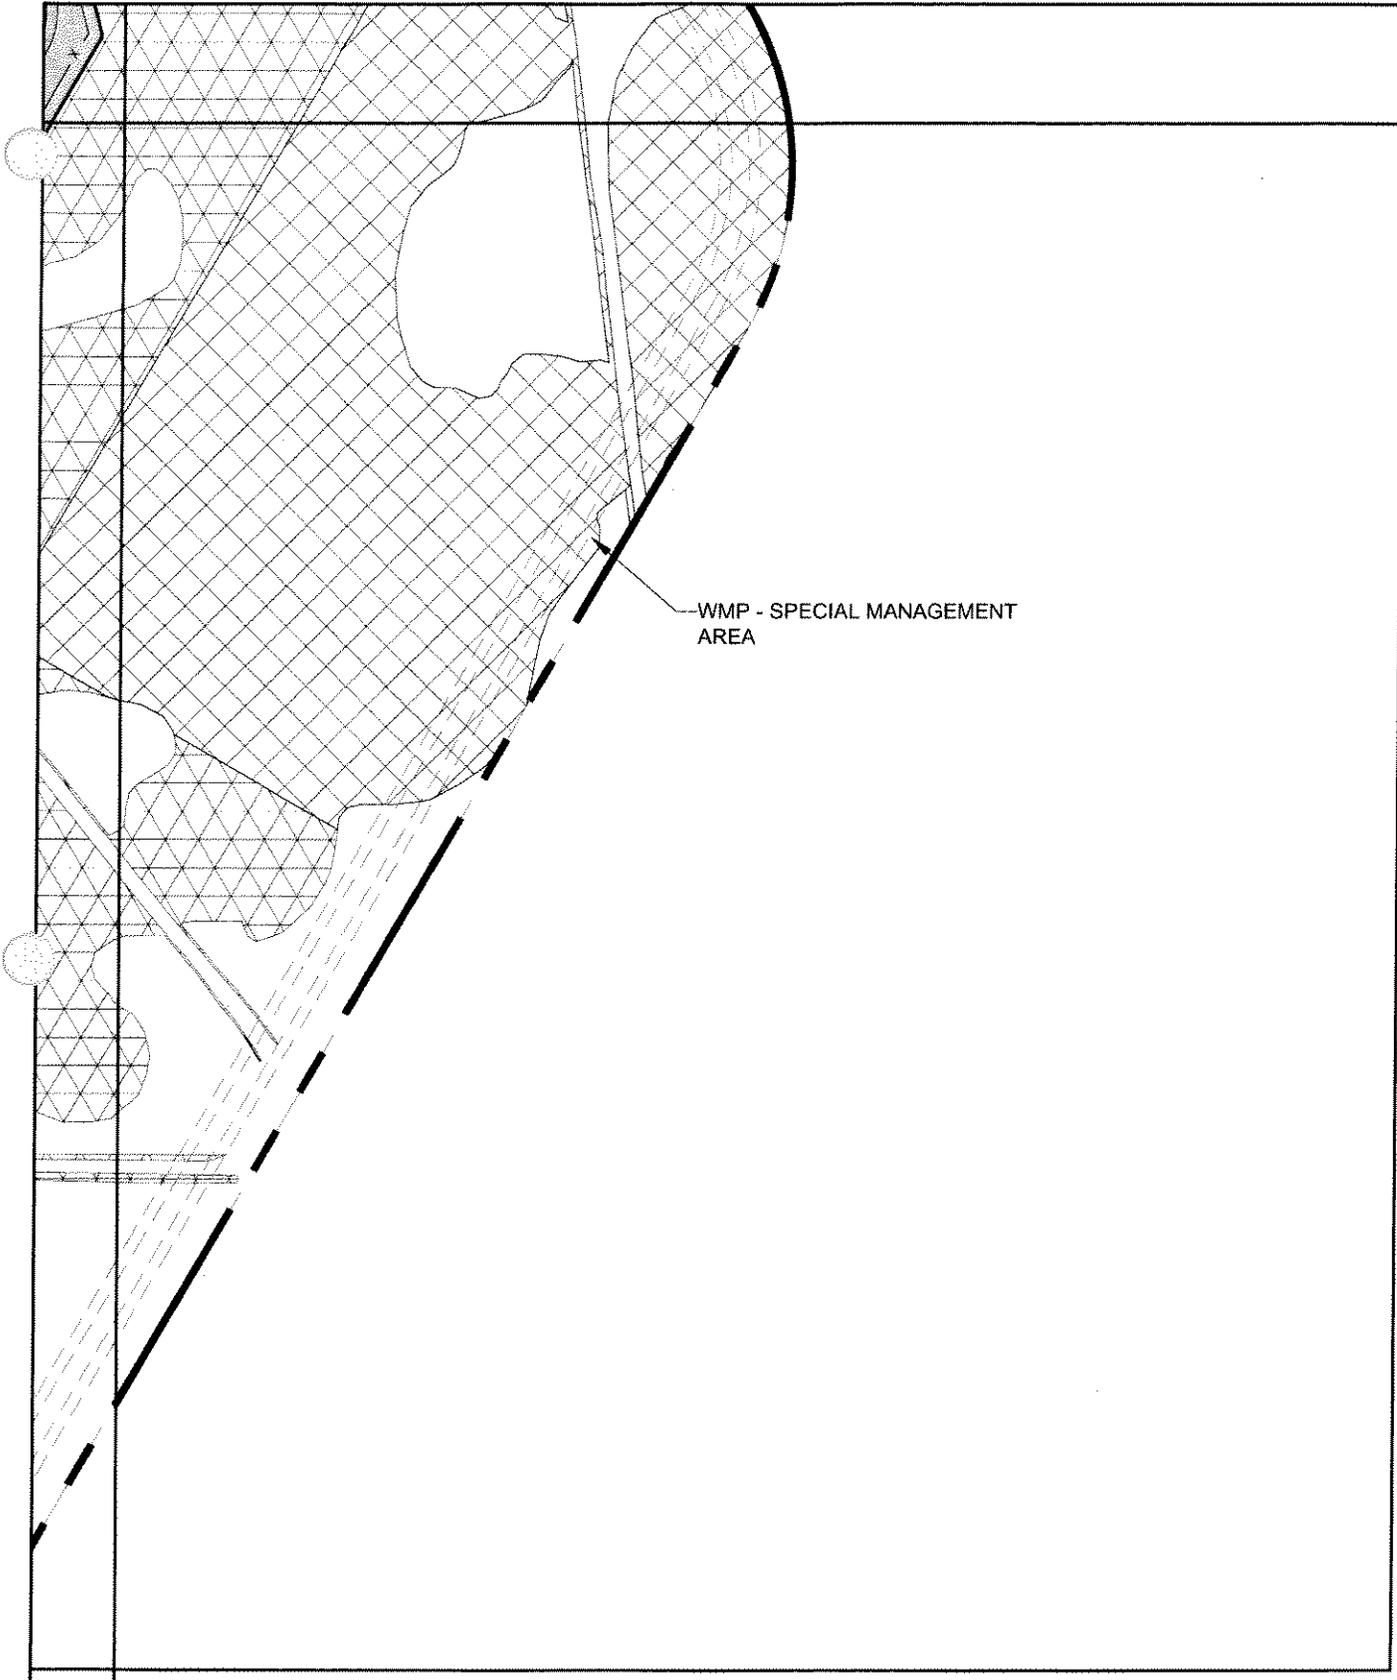

WMP - SPECIAL MANAGEMENT AREA


ALL INTERIOR SPACE NOT CURRENTLY DEPICTED AS AIRPORT DEVELOPMENT AND/OR INFRASTRUCTURE FOR PHASE I CONSTRUCTION WILL BE UTILIZED FOR STORMWATER MANAGEMENT (DITCHES, SWALES, CONVEYANCE AND CONTROL STRUCTURES, ETC.) CLEARING, GRADING, INSTALLATION OF UNDERDRAINS, SODDING/SEEDING, ETC. WILL OCCUR IN THESE AREAS.



PROJECT: Panama City-Bay County International Airport (Proposed)
 DATE: 5/3/07 **DREDGE & FILL**
 DRAWN BY: PBS&J **SKETCHES**
 FILE NAME: 01_Panels-07.dwg

PANEL 21
 SHEET
 23 OF 43

Panama City – Bay County Airport and Industrial District
 SAJ-2001-5264(IP-GAH)
 Sheet 30 of 41
 August 1, 2007

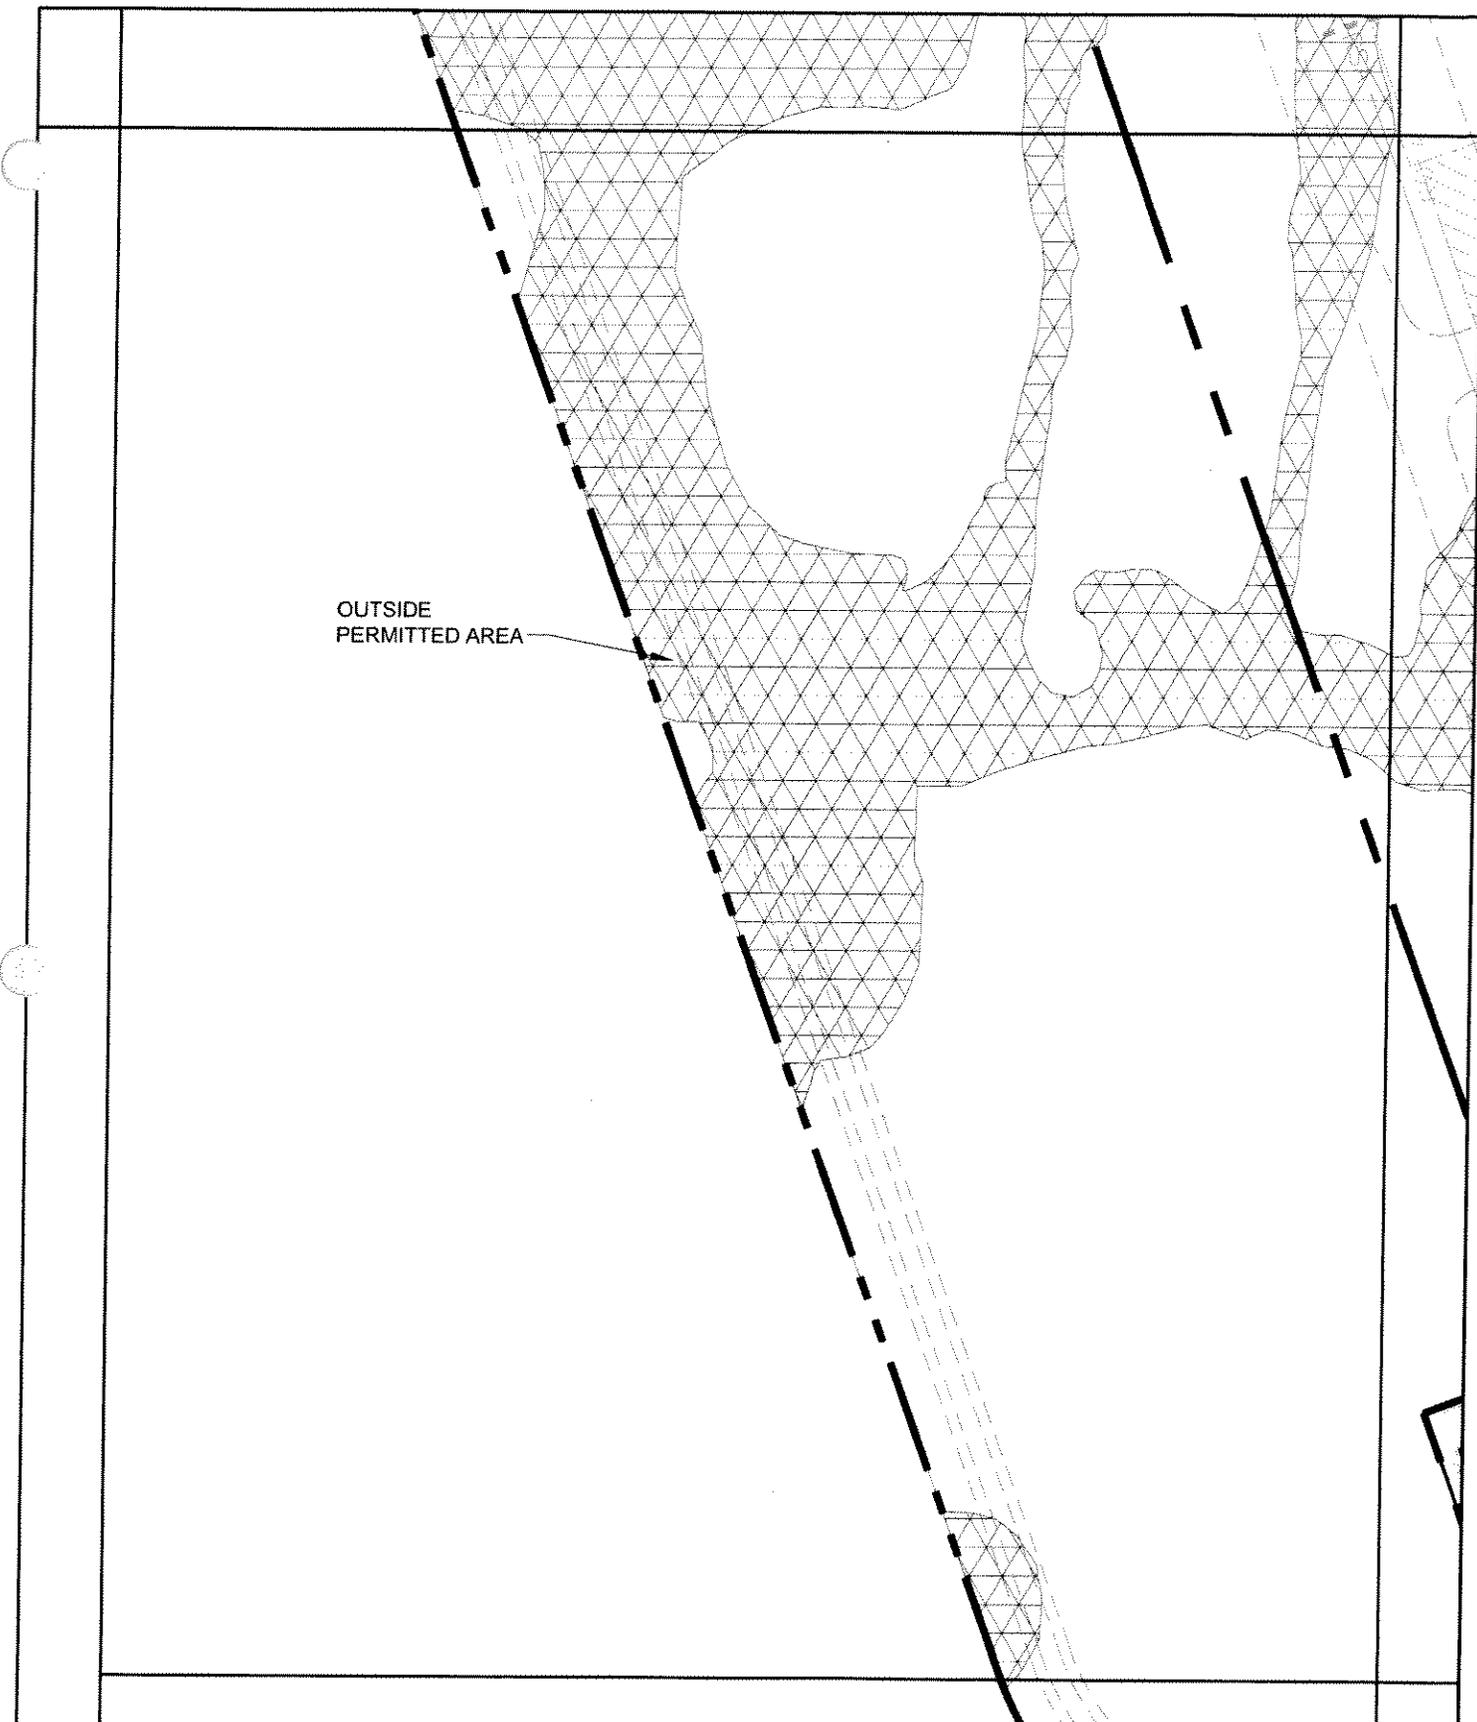

OUTSIDE
PERMITTED AREA


ALL INTERIOR SPACE NOT CURRENTLY DEPICTED AS AIRPORT DEVELOPMENT AND/OR INFRASTRUCTURE FOR PHASE I CONSTRUCTION WILL BE UTILIZED FOR STORMWATER MANAGEMENT (DITCHES, SWALES, CONVEYANCE AND CONTROL STRUCTURES, ETC.) CLEARING, GRADING, INSTALLATION OF UNDERDRAINS, SODDING/SEEDING, ETC. WILL OCCUR IN THESE AREAS.



PROJECT: Panama City-Bay County
International Airport (Proposed)
DATE: 5/3/07 **DREDGE & FILL**
DRAWN BY: PBS&J **SKETCHES**
FILE NAME: 01_Panels-07.dwg

PANEL 22
SHEET
24 OF 43

Panama City – Bay County Airport and
Industrial District
SAJ-2001-5264(IP-GAH)
Sheet 31 of 41
August 1, 2007

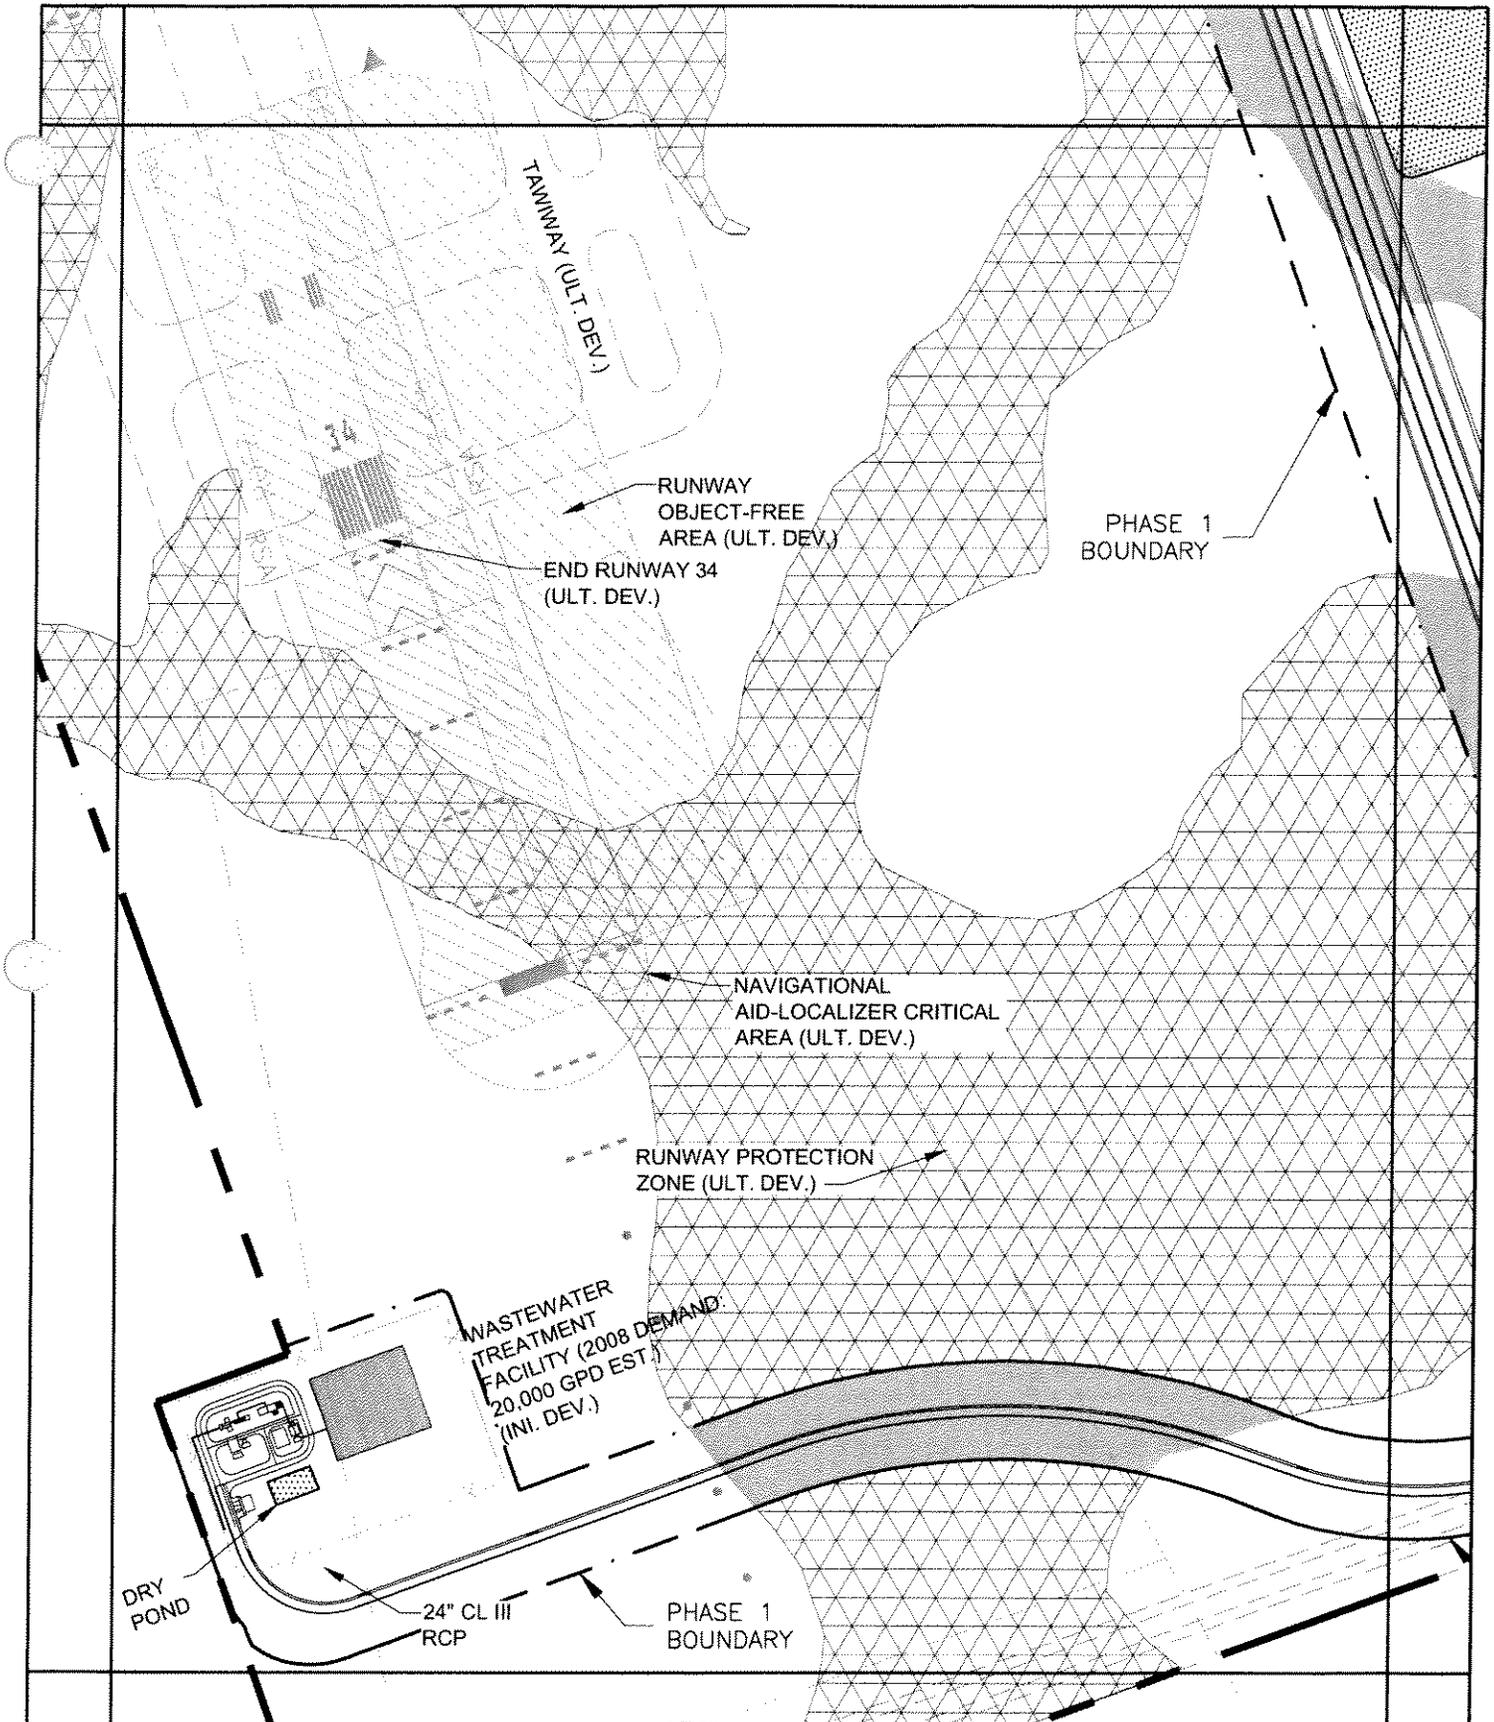


ALL INTERIOR SPACE NOT CURRENTLY DEPICTED AS AIRPORT DEVELOPMENT AND/OR INFRASTRUCTURE FOR PHASE I CONSTRUCTION WILL BE UTILIZED FOR STORMWATER MANAGEMENT (DITCHES, SWALES, CONVEYANCE AND CONTROL STRUCTURES, ETC.) CLEARING, GRADING, INSTALLATION OF UNDERDRAINS, SODDING/SEEDING, ETC. WILL OCCUR IN THESE AREAS.



PROJECT: Panama City-Bay County International Airport (Proposed)
 DATE: 5/3/07 **DREDGE & FILL**
 DRAWN BY: PBS&J **SKETCHES**
 FILE NAME: 01_Panels-07.dwg

PANEL 23
 SHEET
 25 OF 43

Panama City – Bay County Airport and Industrial District
 SAJ-2001-5264(IP-GAH)
 Sheet 32 of 41
 August 1, 2007

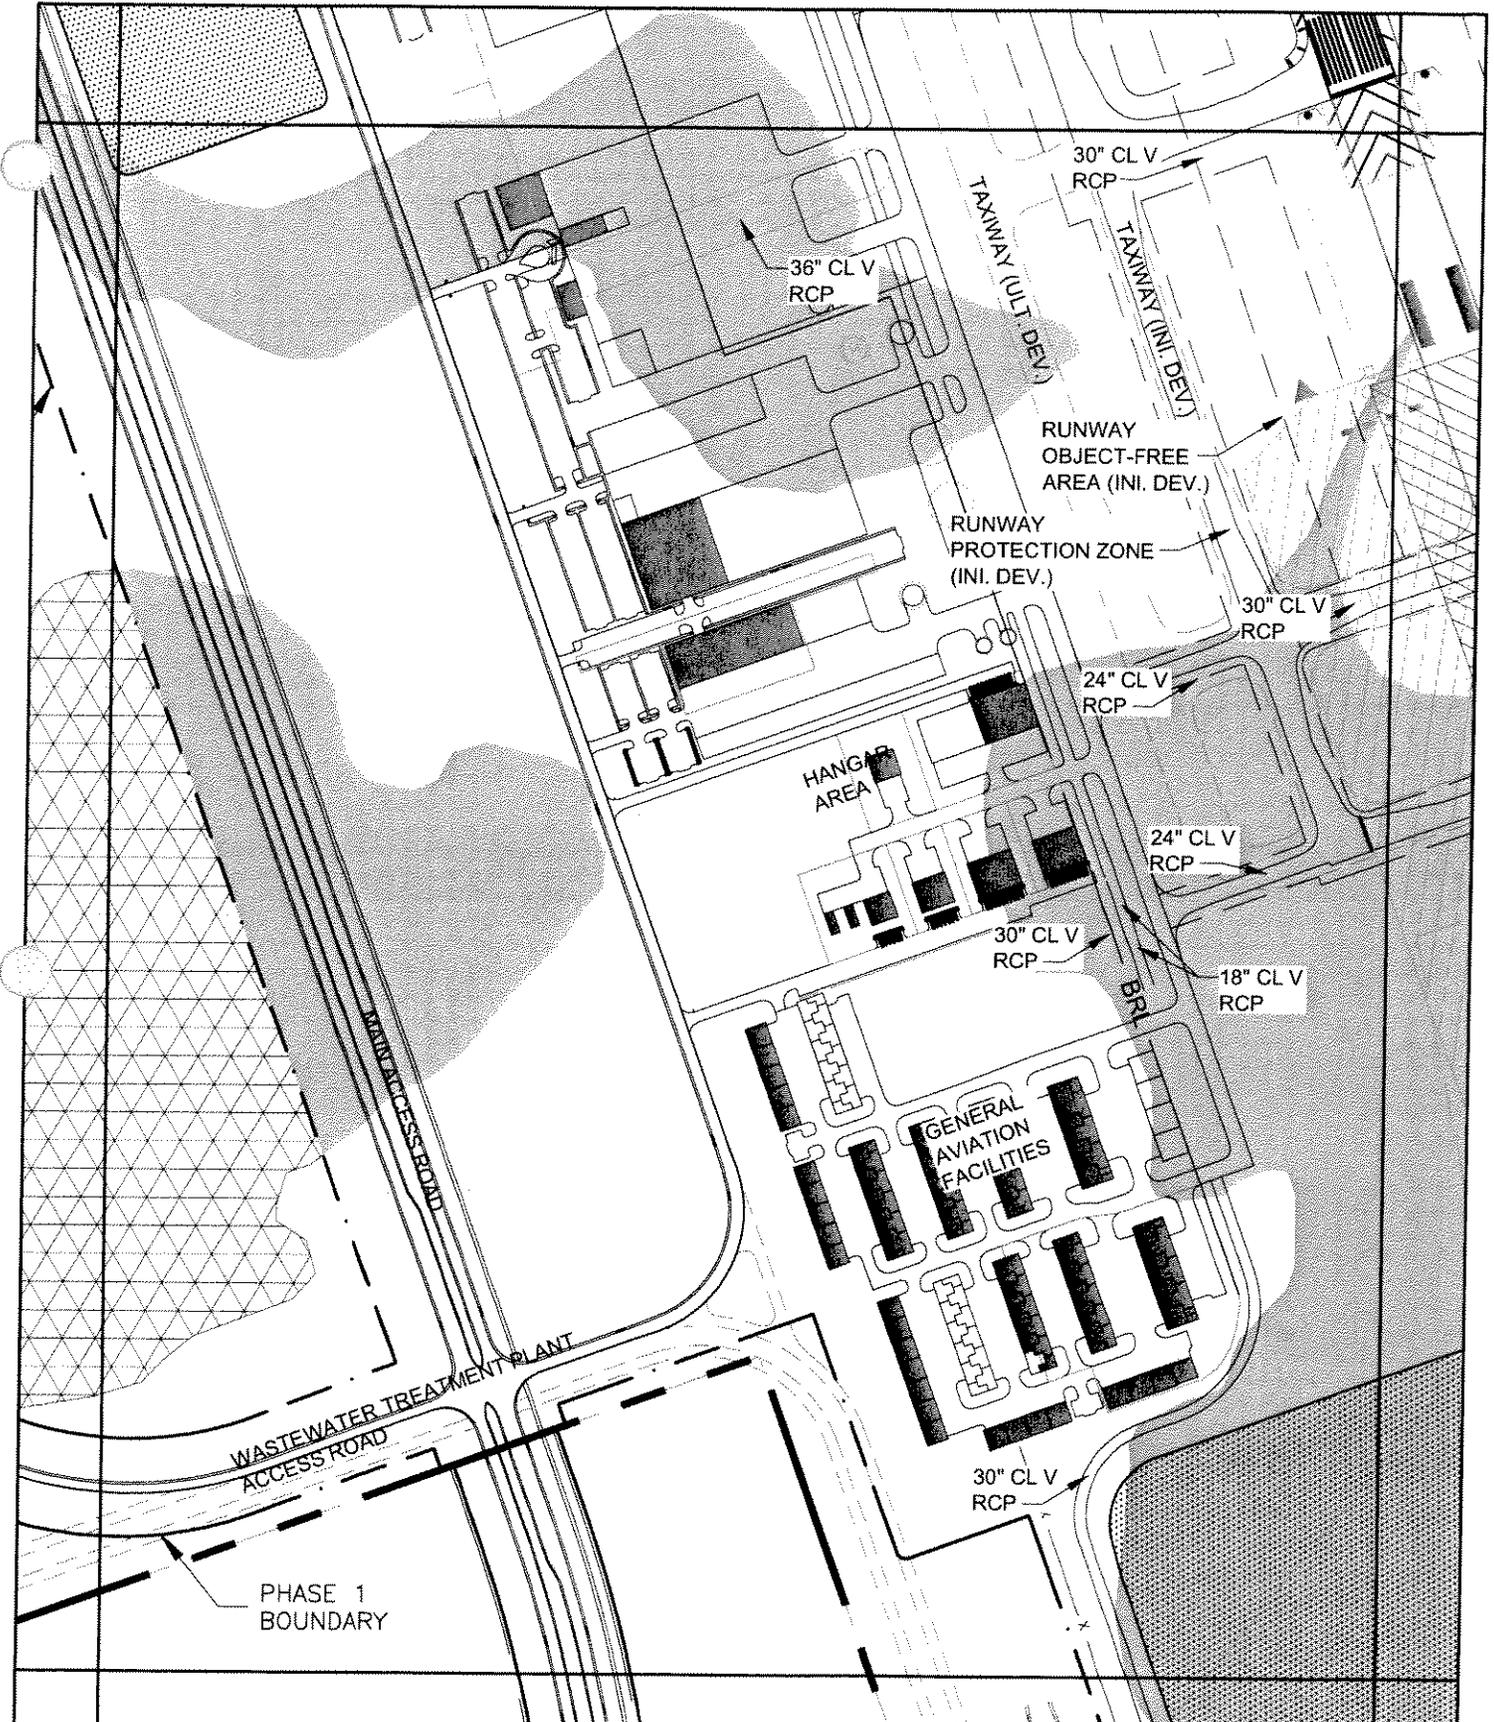


ALL INTERIOR SPACE NOT CURRENTLY DEPICTED AS AIRPORT DEVELOPMENT AND/OR INFRASTRUCTURE FOR PHASE I CONSTRUCTION WILL BE UTILIZED FOR STORMWATER MANAGEMENT (DITCHES, SWALES, CONVEYANCE AND CONTROL STRUCTURES, ETC.) CLEARING, GRADING, INSTALLATION OF UNDERDRAINS, SODDING/SEEDING, ETC. WILL OCCUR IN THESE AREAS.



PROJECT: Panama City-Bay County International Airport (Proposed)
 DATE: 5/3/07 **DREDGE & FILL**
 DRAWN BY: PBS&J **SKETCHES**
 FILE NAME: 01_Panels-07.dwg

PANEL 24
 SHEET
 26 OF 43

Panama City – Bay County Airport and Industrial District
 SAJ-2001-5264(IP-GAH)
 Sheet 33 of 41
 August 1, 2007

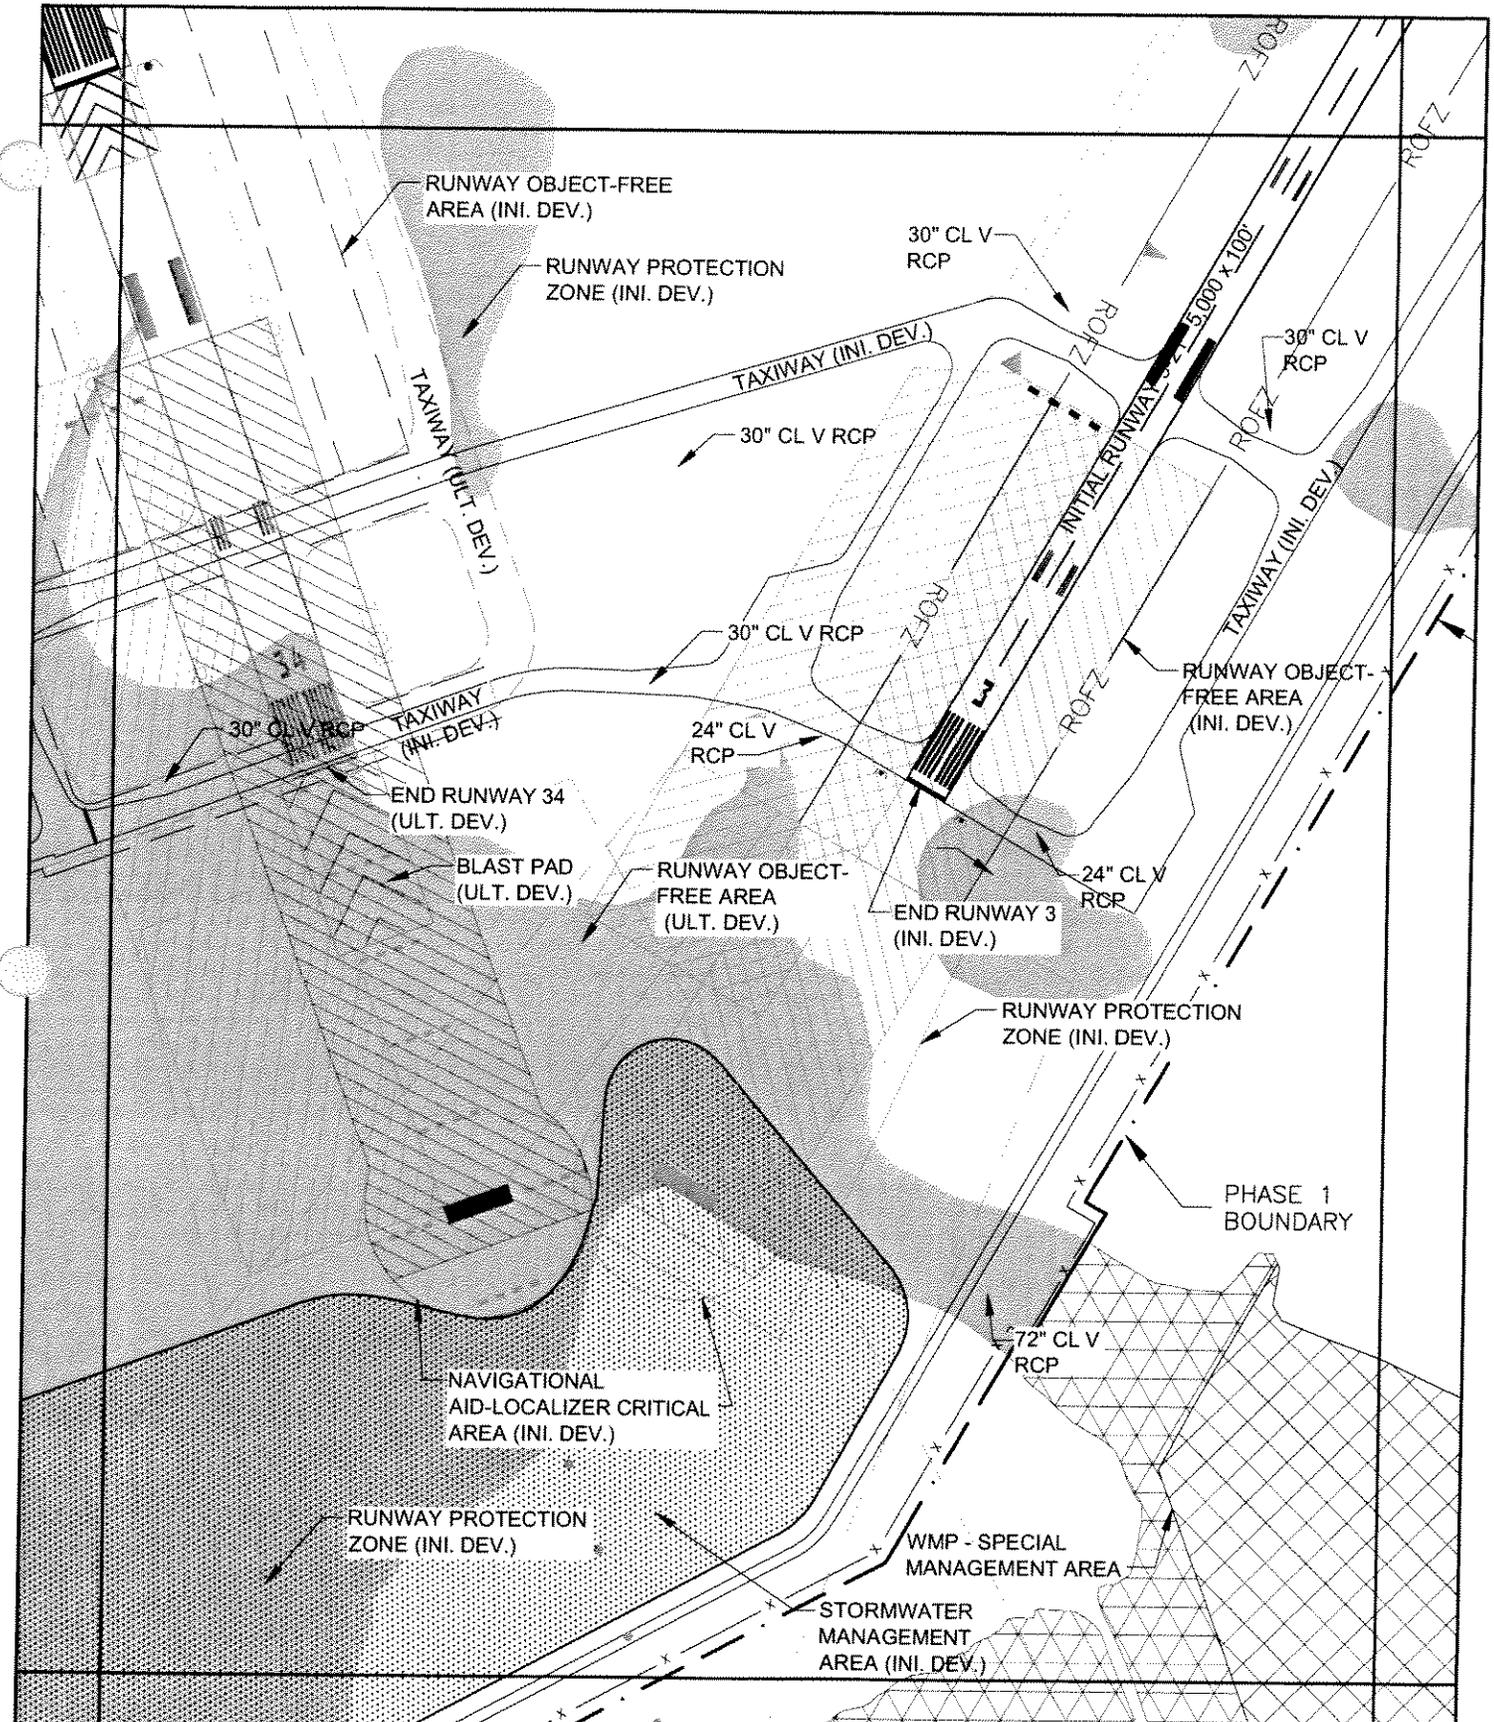


ALL INTERIOR SPACE NOT CURRENTLY DEPICTED AS AIRPORT DEVELOPMENT AND/OR INFRASTRUCTURE FOR PHASE I CONSTRUCTION WILL BE UTILIZED FOR STORMWATER MANAGEMENT (DITCHES, SWALES, CONVEYANCE AND CONTROL STRUCTURES, ETC.) CLEARING, GRADING, INSTALLATION OF UNDERDRAINS, SODDING/SEEDING, ETC. WILL OCCUR IN THESE AREAS.



PROJECT: Panama City-Bay County International Airport (Proposed)
 DATE: 5/3/07 **DREDGE & FILL**
 DRAWN BY: PBS&J **SKETCHES**
 FILE NAME: 01_Panels-07.dwg

PANEL 25
 SHEET
 27 OF 43

Panama City – Bay County Airport and Industrial District
 SAJ-2001-5264(IP-GAH)
 Sheet 34 of 41
 August 1, 2007

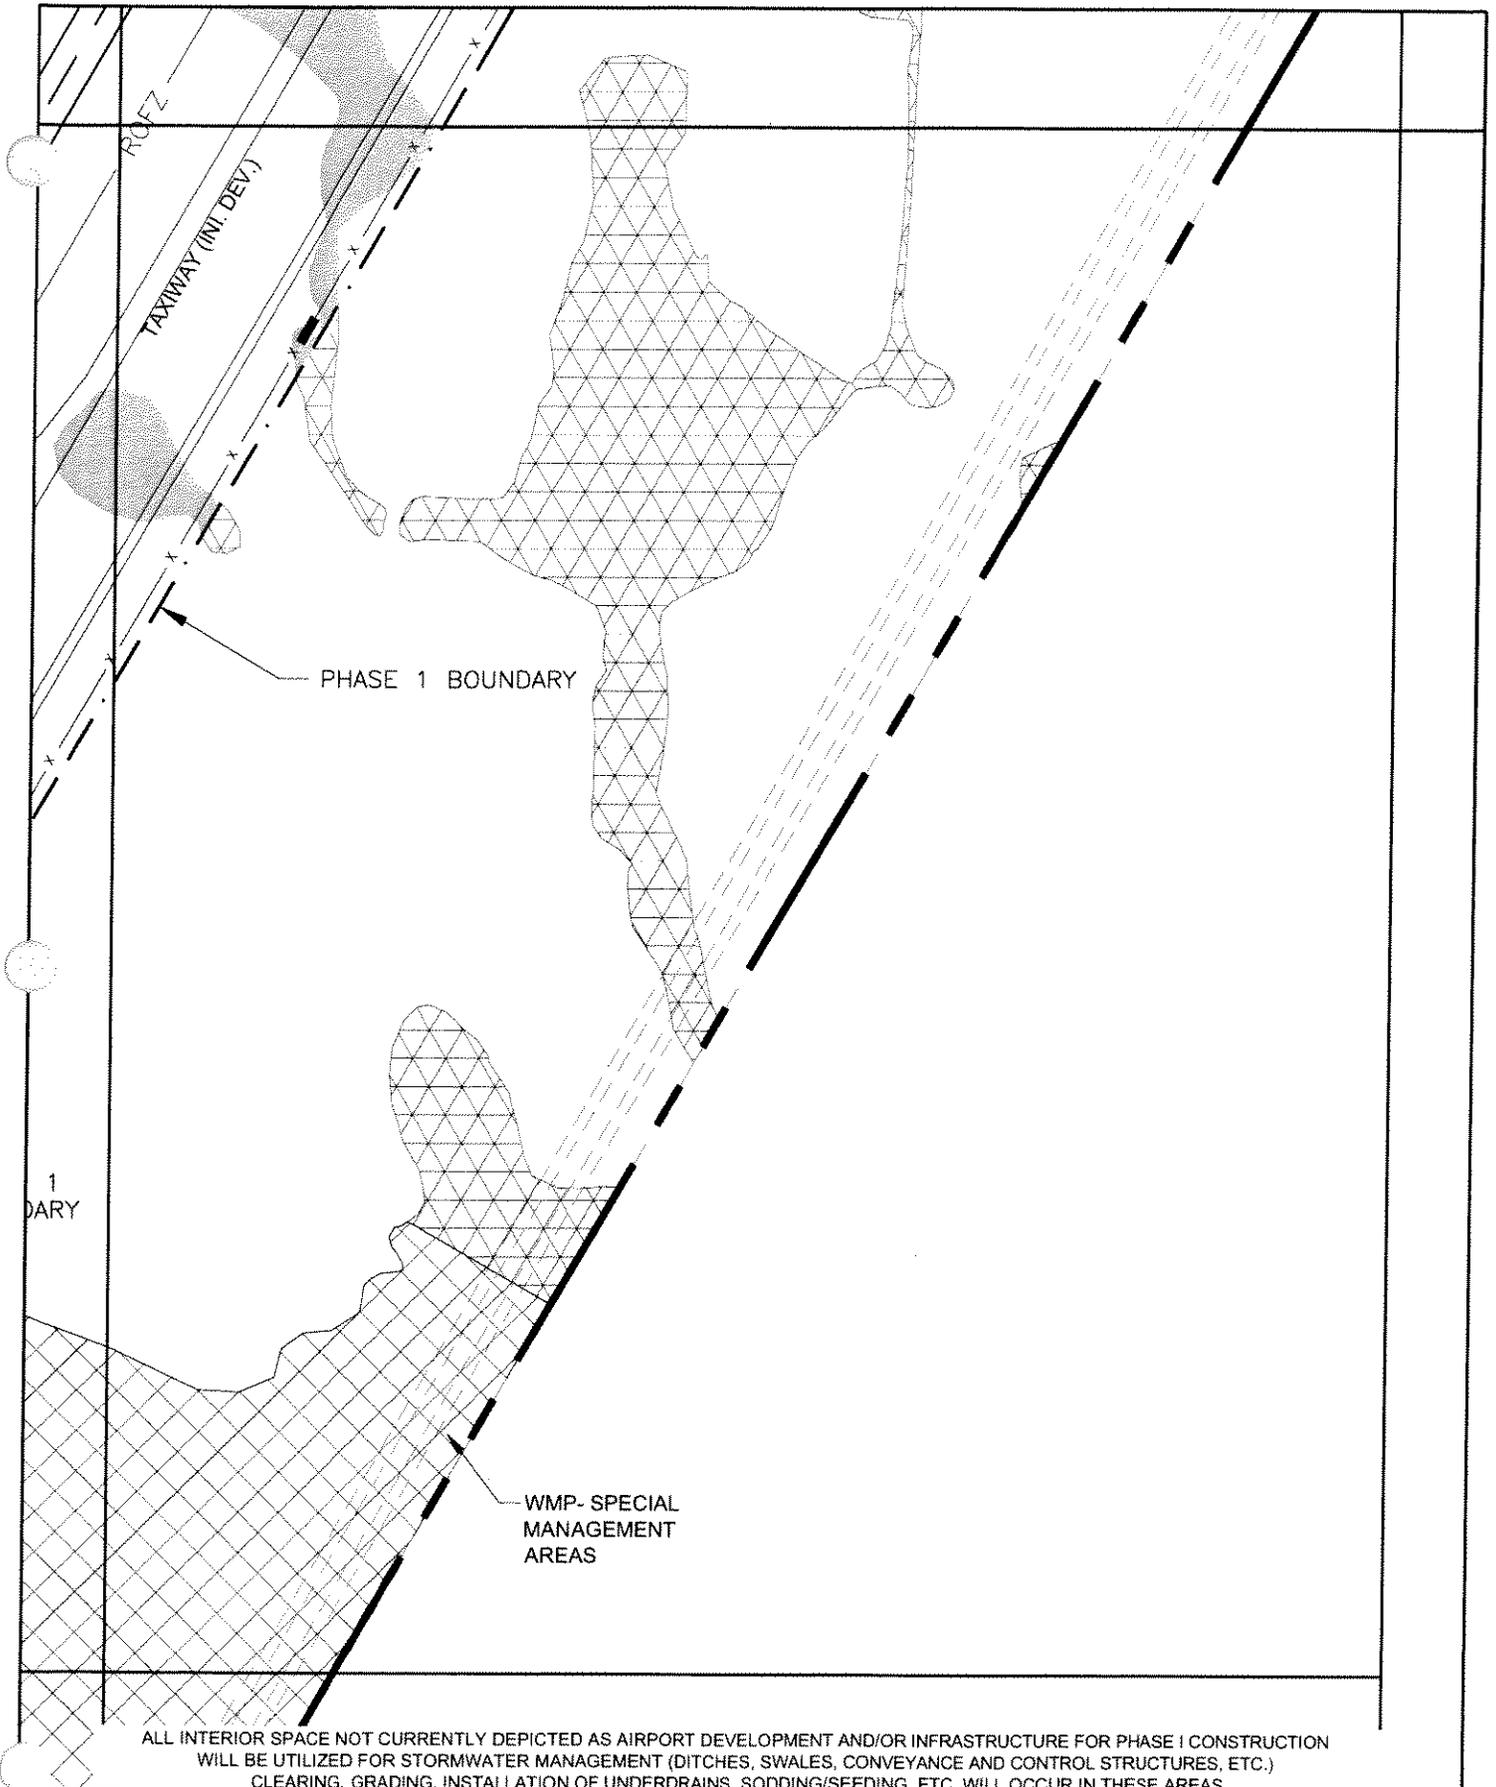

ALL INTERIOR SPACE NOT CURRENTLY DEPICTED AS AIRPORT DEVELOPMENT AND/OR INFRASTRUCTURE FOR PHASE I CONSTRUCTION WILL BE UTILIZED FOR STORMWATER MANAGEMENT (DITCHES, SWALES, CONVEYANCE AND CONTROL STRUCTURES, ETC.) CLEARING, GRADING, INSTALLATION OF UNDERDRAINS, SODDING/SEEDING, ETC. WILL OCCUR IN THESE AREAS.



PROJECT: Panama City-Bay County International Airport (Proposed)
 DATE: 5/3/07 **DREDGE & FILL**
 DRAWN BY: PBS&J **SKETCHES**
 FILE NAME: 01_Panels-07.dwg

PANEL 26
 SHEET
 28 OF 43

Panama City – Bay County Airport and Industrial District
 SAJ-2001-5264(IP-GAH)
 Sheet 35 of 41
 August 8, 2007

OUTSIDE PERMITTED
AREA

ALL INTERIOR SPACE NOT CURRENTLY DEPICTED AS AIRPORT DEVELOPMENT AND/OR INFRASTRUCTURE FOR PHASE I CONSTRUCTION
WILL BE UTILIZED FOR STORMWATER MANAGEMENT (DITCHES, SWALES, CONVEYANCE AND CONTROL STRUCTURES, ETC.)
CLEARING, GRADING, INSTALLATION OF UNDERDRAINS, SODDING/SEEDING, ETC. WILL OCCUR IN THESE AREAS.




PROJECT: Panama City-Bay County
International Airport (Proposed)
DATE: 5/3/07 **DREDGE & FILL**
DRAWN BY: PBS&J **SKETCHES**
FILE NAME: 01_Panels-07.dwg

PANEL 27

SHEET
29 OF **43**

Panama City – Bay County Airport and
Industrial District
SAJ-2001-5264(IP-GAH)
Sheet 36 of 41
August 1 2007

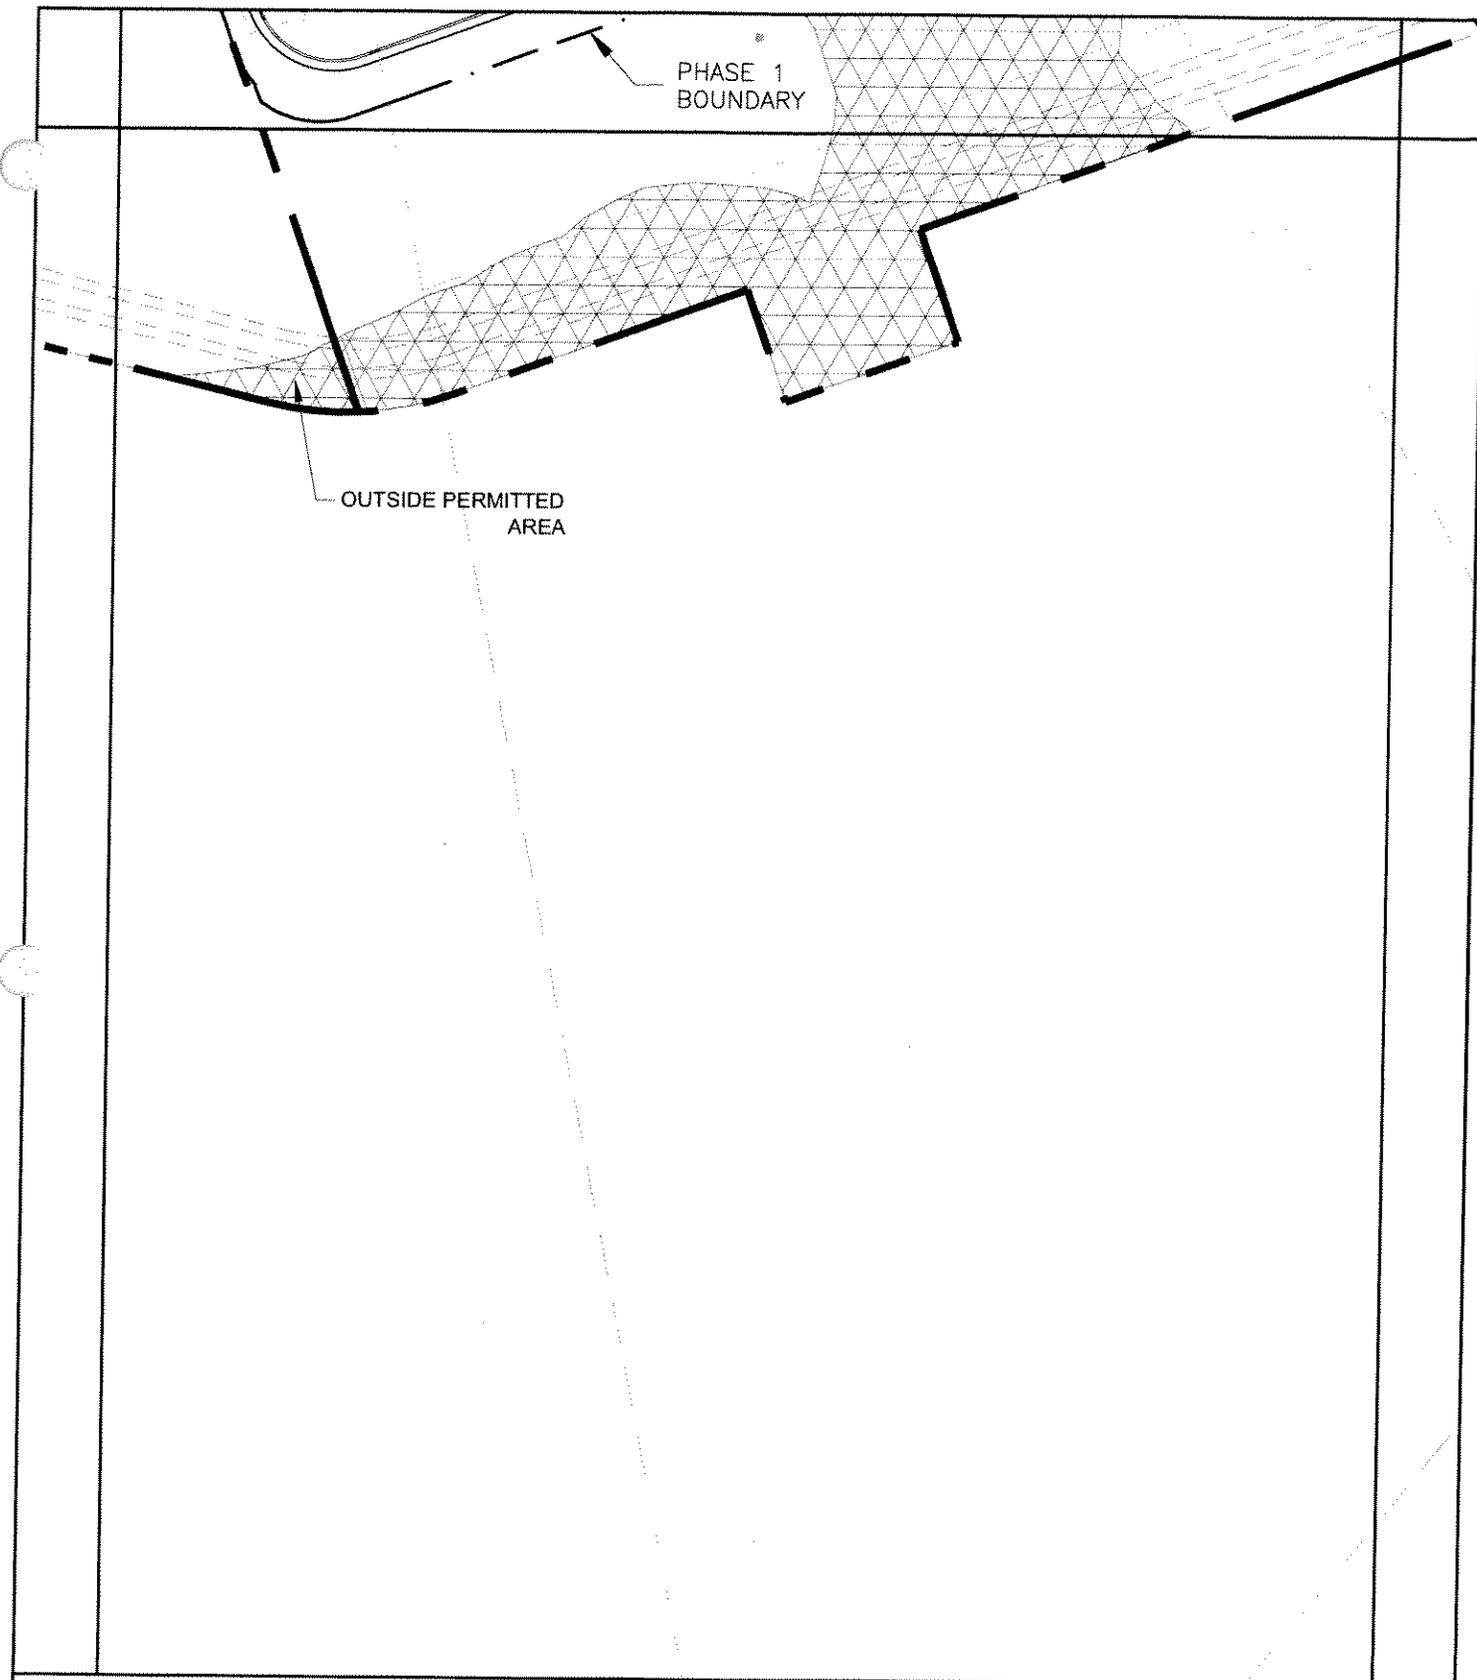

PHASE 1
BOUNDARY

OUTSIDE PERMITTED
AREA

ALL INTERIOR SPACE NOT CURRENTLY DEPICTED AS AIRPORT DEVELOPMENT AND/OR INFRASTRUCTURE FOR PHASE I CONSTRUCTION
WILL BE UTILIZED FOR STORMWATER MANAGEMENT (DITCHES, SWALES, CONVEYANCE AND CONTROL STRUCTURES, ETC.)
CLEARING, GRADING, INSTALLATION OF UNDERDRAINS, SODDING/SEEDING, ETC. WILL OCCUR IN THESE AREAS.




PROJECT: Panama City-Bay County
International Airport (Proposed)
DATE: 5/3/07 **DREDGE & FILL**
DRAWN BY: PBS&J **SKETCHES**
FILE NAME: 01_Panels-07.dwg

PANEL 28

SHEET
30 OF 43

Panama City – Bay County Airport and
Industrial District
SAJ-2001-5264(IP-GAH)
Sheet 37 of 41
August 1 2007

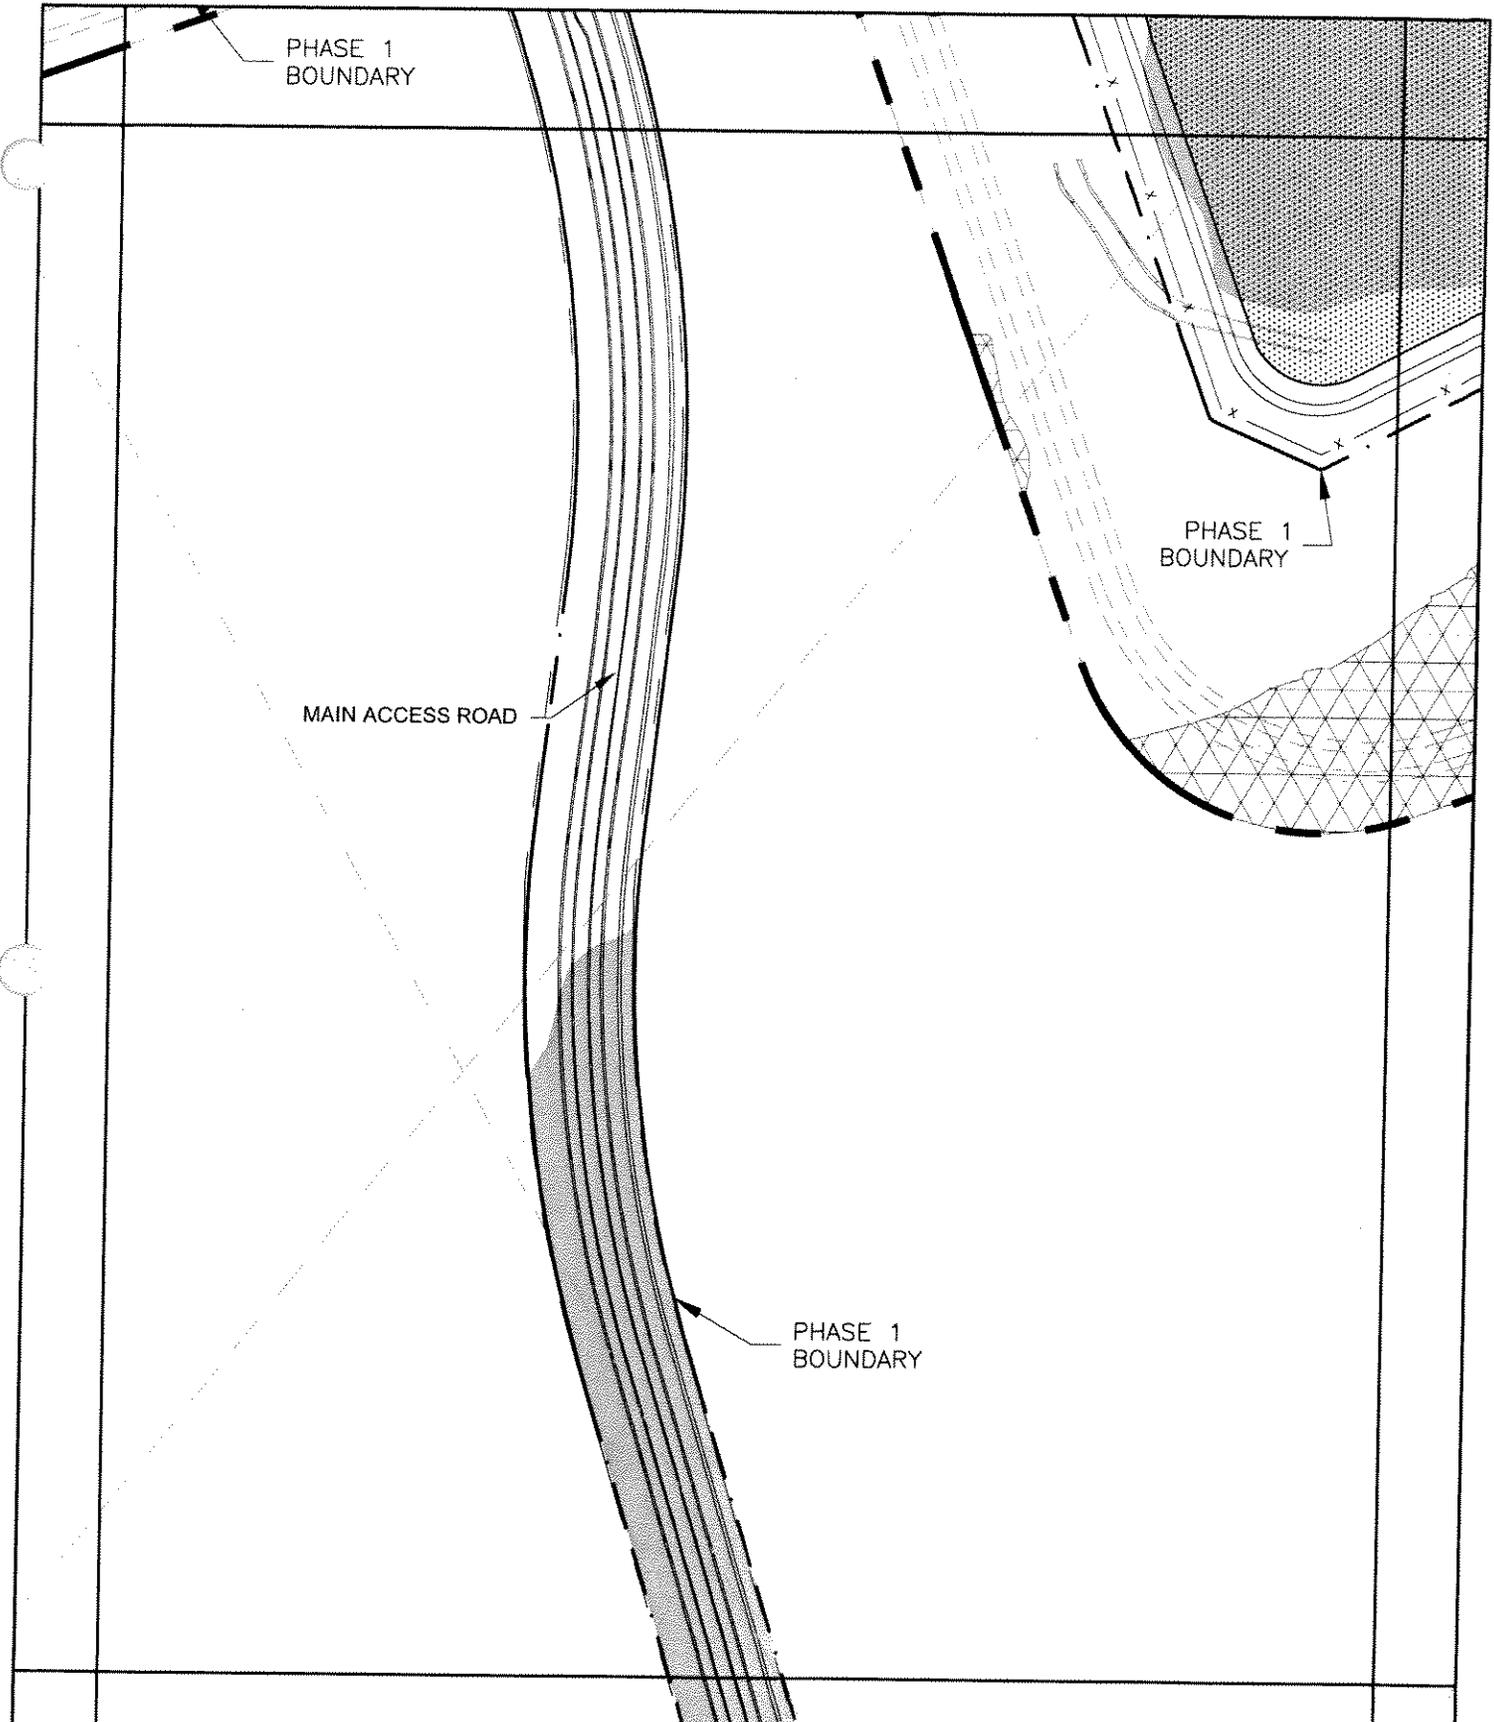


ALL INTERIOR SPACE NOT CURRENTLY DEPICTED AS AIRPORT DEVELOPMENT AND/OR INFRASTRUCTURE FOR PHASE I CONSTRUCTION WILL BE UTILIZED FOR STORMWATER MANAGEMENT (DITCHES, SWALES, CONVEYANCE AND CONTROL STRUCTURES, ETC.) CLEARING, GRADING, INSTALLATION OF UNDERDRAINS, SODDING/SEEDING, ETC. WILL OCCUR IN THESE AREAS.



PROJECT: Panama City-Bay County International Airport (Proposed)
 DATE: 5/3/07 **DREDGE & FILL**
 DRAWN BY: PBS&J **SKETCHES**
 FILE NAME: 01_Panels-07.dwg

PANEL 29
 SHEET
 31 OF 43

Panama City – Bay County Airport and Industrial District
 SAJ-2001-5264(IP-GAH)
 Sheet 38 of 41
 August 1 2007

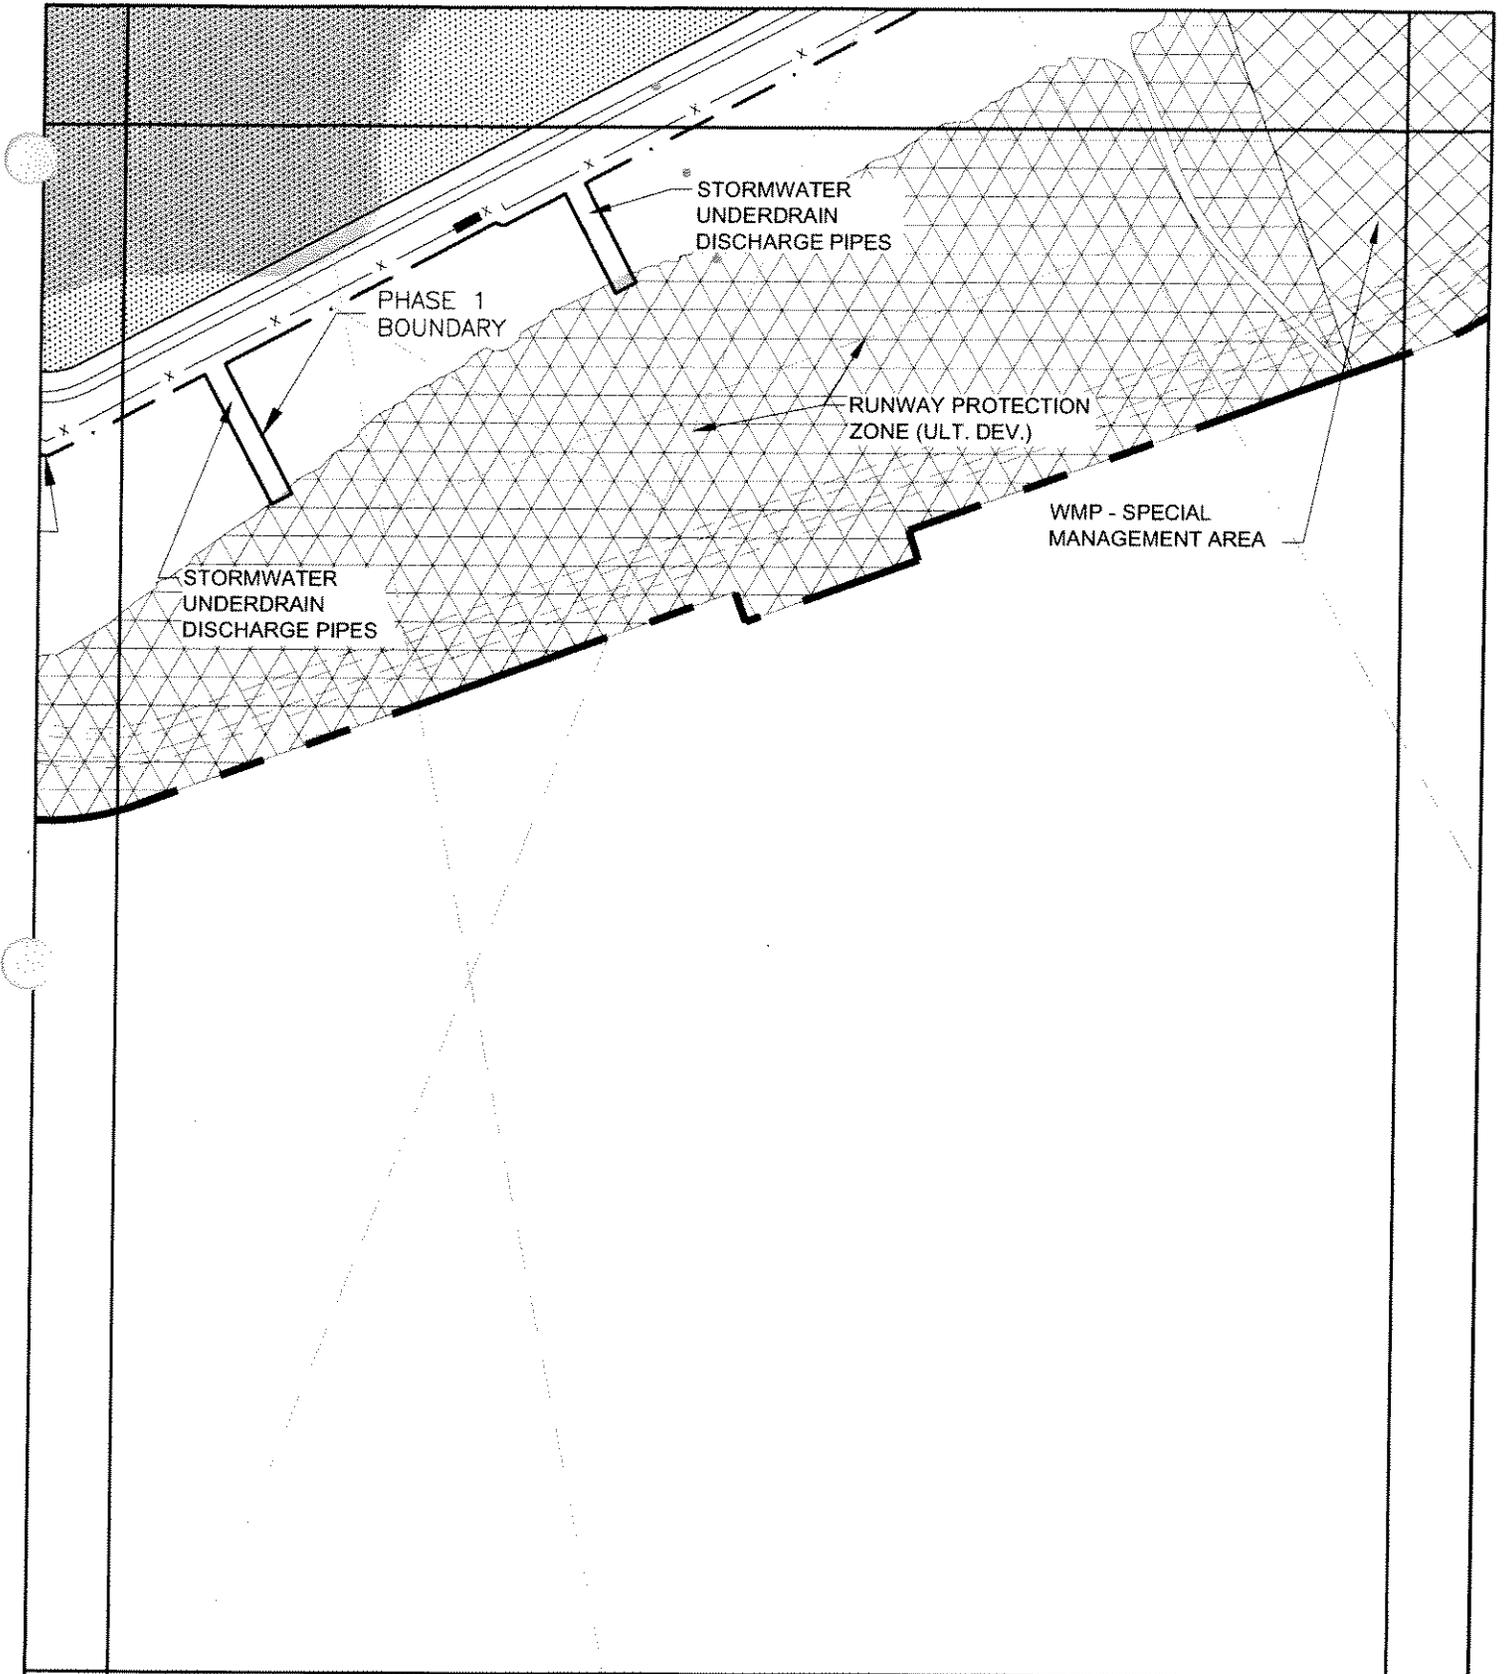


ALL INTERIOR SPACE NOT CURRENTLY DEPICTED AS AIRPORT DEVELOPMENT AND/OR INFRASTRUCTURE FOR PHASE I CONSTRUCTION WILL BE UTILIZED FOR STORMWATER MANAGEMENT (DITCHES, SWALES, CONVEYANCE AND CONTROL STRUCTURES, ETC.) CLEARING, GRADING, INSTALLATION OF UNDERDRAINS, SODDING/SEEDING, ETC. WILL OCCUR IN THESE AREAS.



PROJECT: Panama City-Bay County International Airport (Proposed)
 DATE: 5/3/07 **DREDGE & FILL**
 DRAWN BY: PBS&J **SKETCHES**
 FILE NAME: 01_Panels-07.dwg

PANEL 30
 SHEET
 32 OF 43

Panama City – Bay County Airport and Industrial District
 SAJ-2001-5264(IP-GAH)
 Sheet 39 of 41
 August 1, 2007

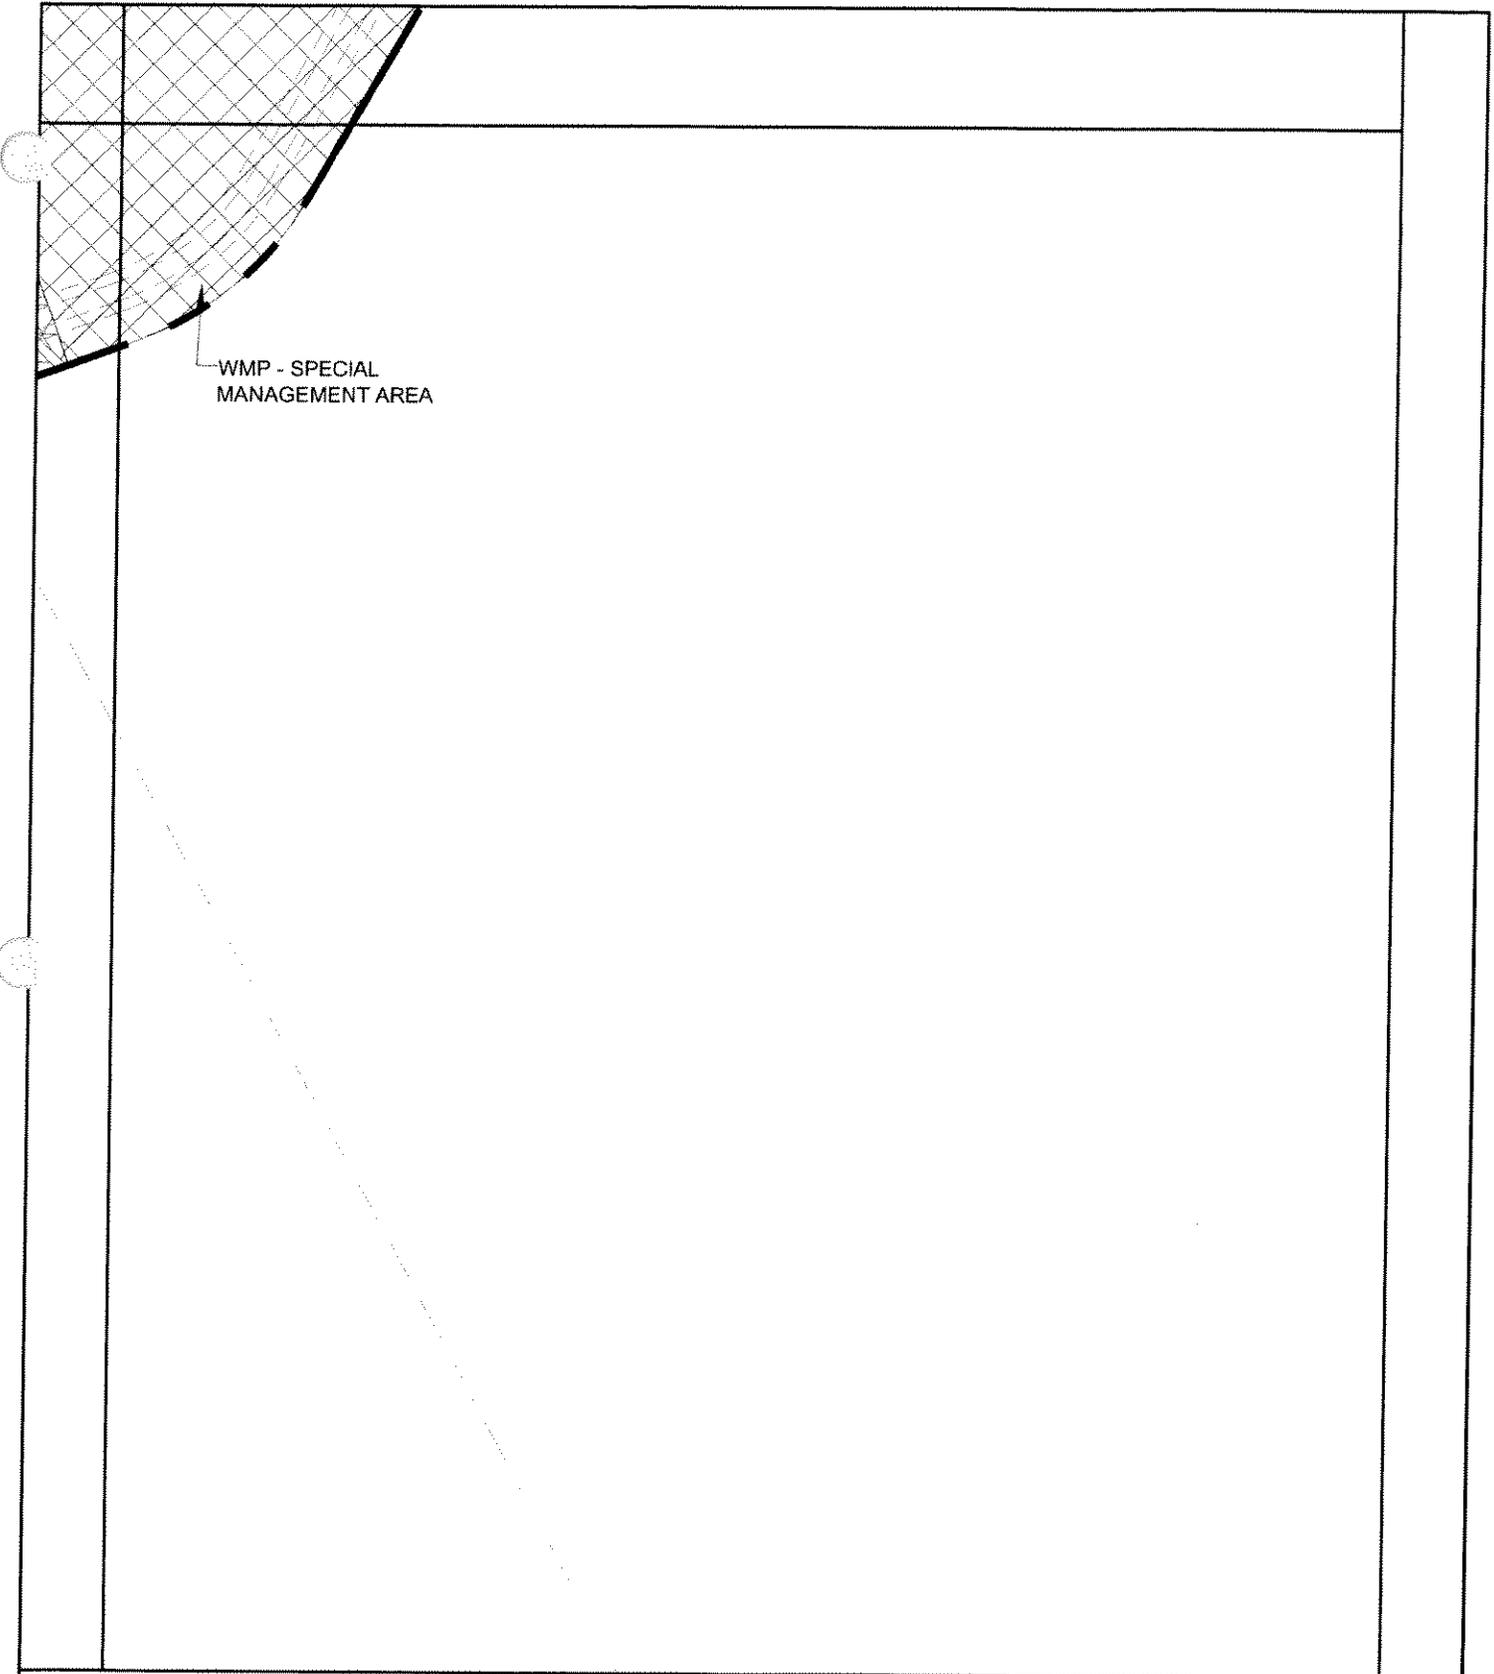

WMP - SPECIAL
MANAGEMENT AREA


ALL INTERIOR SPACE NOT CURRENTLY DEPICTED AS AIRPORT DEVELOPMENT AND/OR INFRASTRUCTURE FOR PHASE I CONSTRUCTION WILL BE UTILIZED FOR STORMWATER MANAGEMENT (DITCHES, SWALES, CONVEYANCE AND CONTROL STRUCTURES, ETC.) CLEARING, GRADING, INSTALLATION OF UNDERDRAINS, SODDING/SEEDING, ETC. WILL OCCUR IN THESE AREAS.



PROJECT: Panama City-Bay County
International Airport (Proposed)
DATE: 5/3/07 **DREDGE & FILL**
DRAWN BY: PBS&J **SKETCHES**
FILE NAME: 01_Panels-07.dwg

PANEL 31
SHEET
33 OF 43

Panama City – Bay County Airport and
Industrial District
SAJ-2001-5264(IP-GAH)
Sheet 40 of 41
August 1 2007

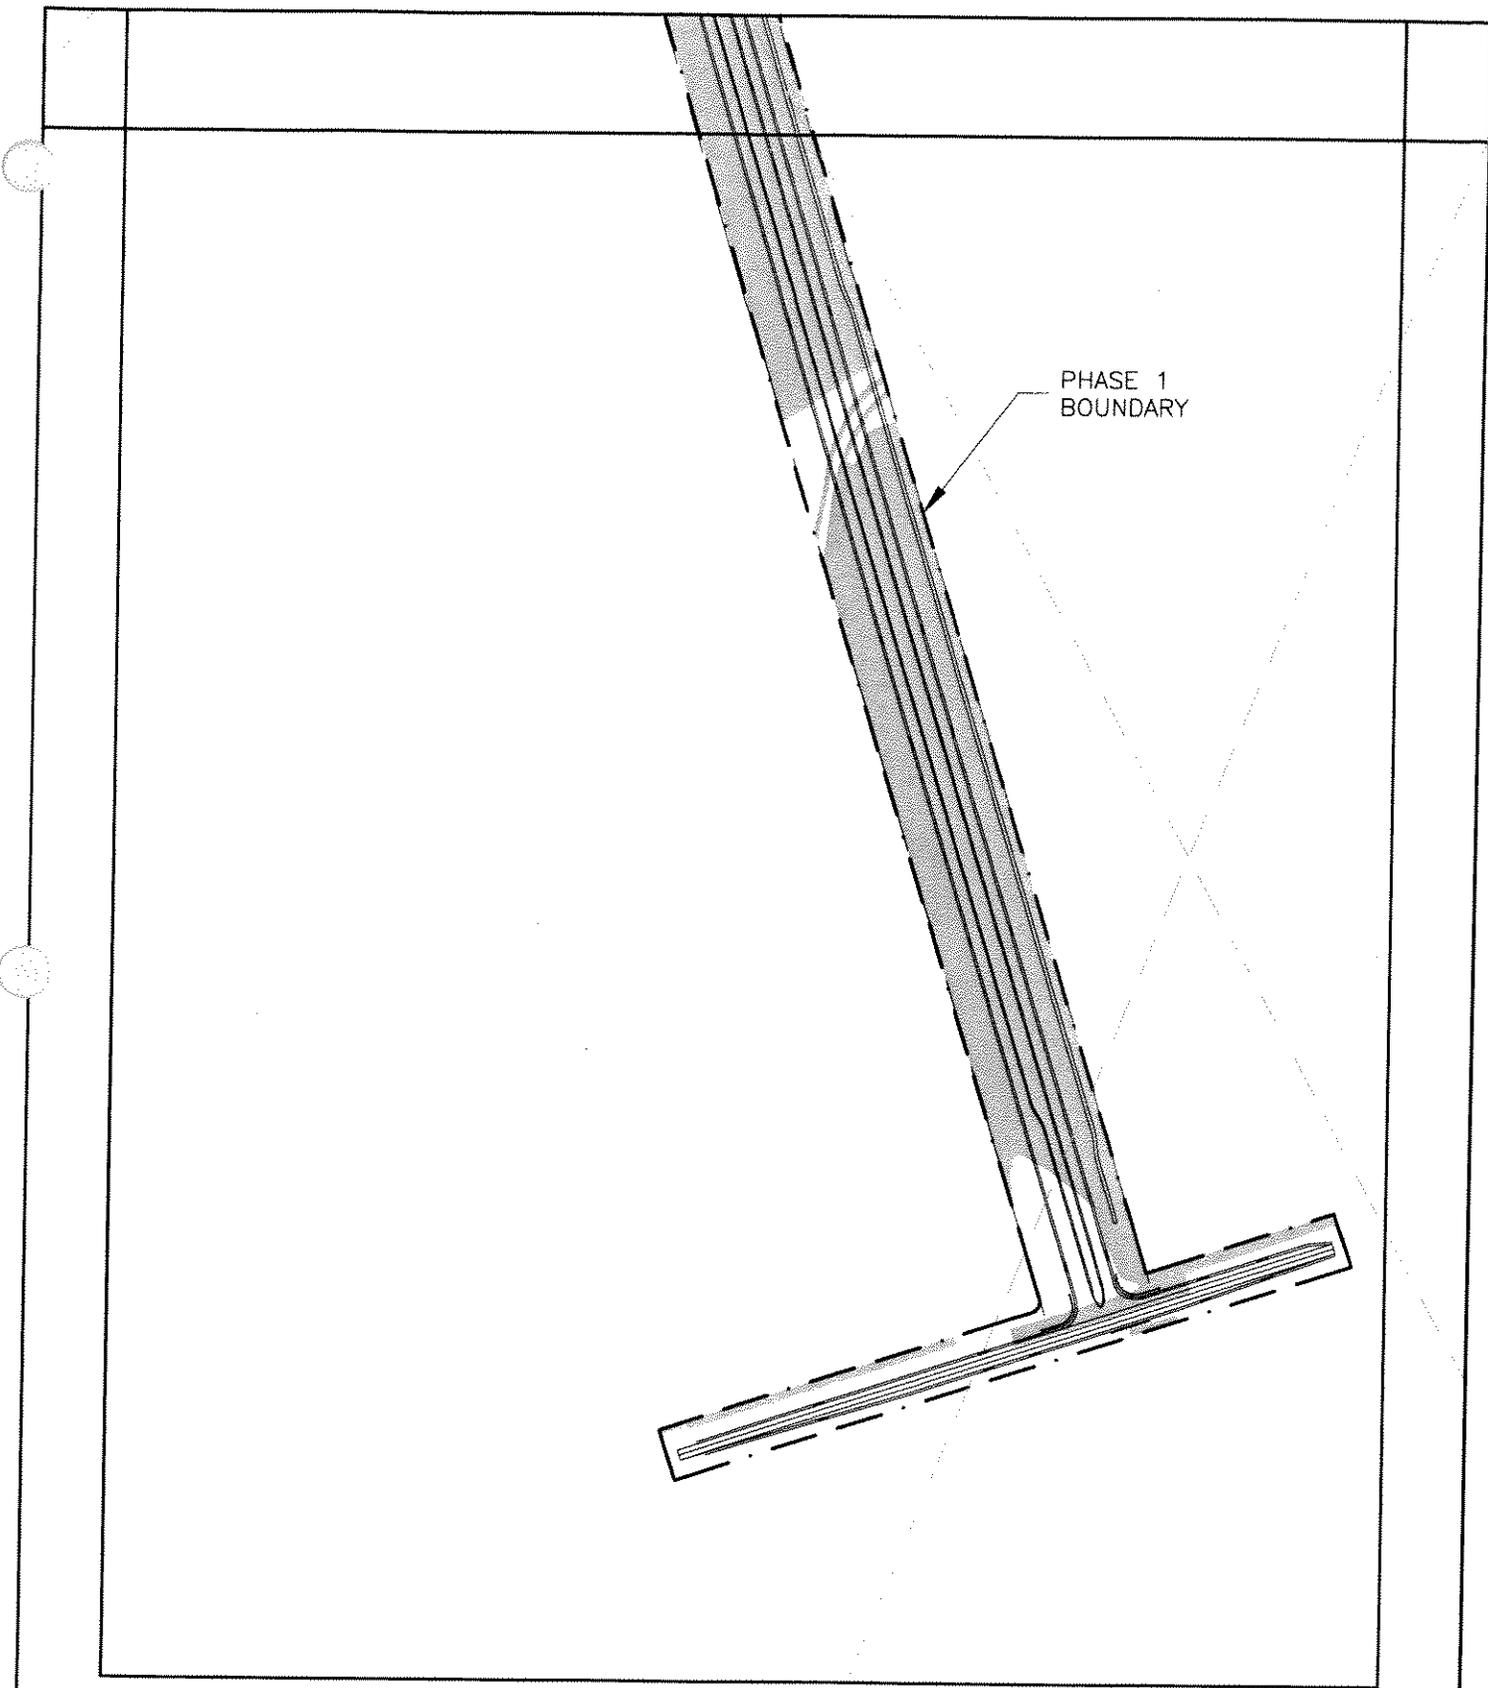

PHASE 1
BOUNDARY

ALL INTERIOR SPACE NOT CURRENTLY DEPICTED AS AIRPORT DEVELOPMENT AND/OR INFRASTRUCTURE FOR PHASE I CONSTRUCTION
WILL BE UTILIZED FOR STORMWATER MANAGEMENT (DITCHES, SWALES, CONVEYANCE AND CONTROL STRUCTURES, ETC.)
CLEARING, GRADING, INSTALLATION OF UNDERDRAINS, SODDING/SEEDING, ETC. WILL OCCUR IN THESE AREAS.



PROJECT: Panama City-Bay County
International Airport (Proposed)
DATE: 5/3/07 **DREDGE & FILL**
DRAWN BY: PBS&J **SKETCHES**
FILE NAME: 01_Panels-07.dwg

PANEL 32
SHEET
34 OF 43

Panama City – Bay County Airport and
Industrial District
SAJ-2001-5264(IP-GAH)
Sheet 41 of 41
August 1, 2007