

Permit Sketches

Walkedge Jetty Replacement



OWNER

City of Fort Walton Beach


107 Miracle Pkwy SW, Fort Walton Beach FL, 32549-6614

PROJECT LOCATION

Section 23, Township 2S, Range 18
Okaloosa, FL
30°24'16.00" N, 86°35'24.00" W

INDEX OF SHEETS

| <u>SHEET NO.</u> | <u>DESCRIPTION</u> |
|------------------|---------------------------|
| 1 | Cover And Index Of Sheets |
| 2 | Project Location |
| 3 | Plan View |
| 4 | Plan View Detail |
| 5 | Turbidity Screen Detail |
| 6 | Section A-A' |
| 7 | Section A-A' Details |
| 8 | Marine Construction Notes |

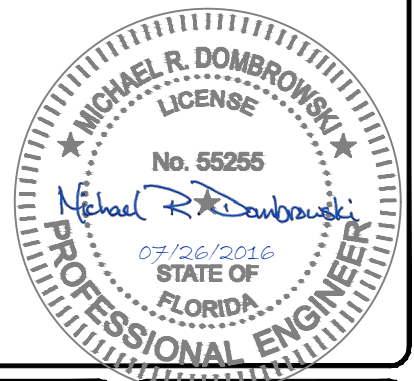

543 Harbor Boulevard, Suite 204
Destin, Florida 32541
Certification of Authorization Number 9482
850.654.1555 (voice) • 850.654.0550 (fax)
www.mrd-associates.com




COVER SHEET Walkedge Jetty Replacement

City of Fort Walton Beach
107 Miracle Strip Pkwy SW Fort Walton Beach, FL 32549-6614

| | |
|---|--------------------------|
| Michael R Dombrowski, P.E. Florida P.E. Number 55255 | |
| Date: April 25, 2016 | |
| Sheet Rev Date: July 26, 2016 | |
| PROJECT NUMBER 16-412 | SHEET NUMBER 1 |



NOT TO SCALE

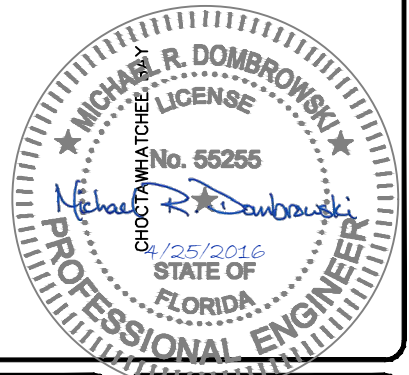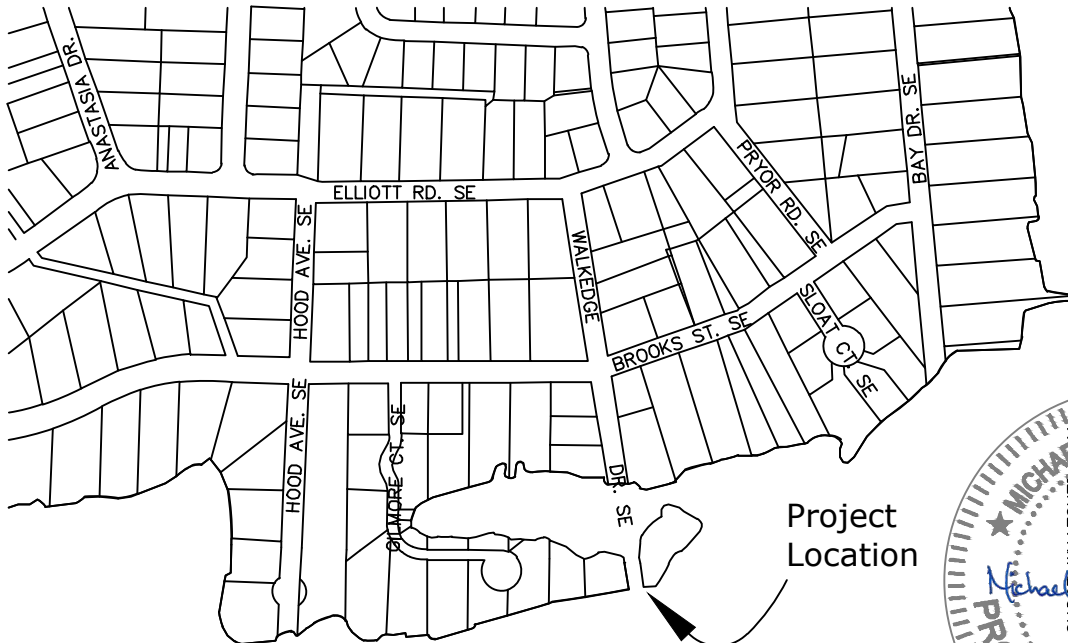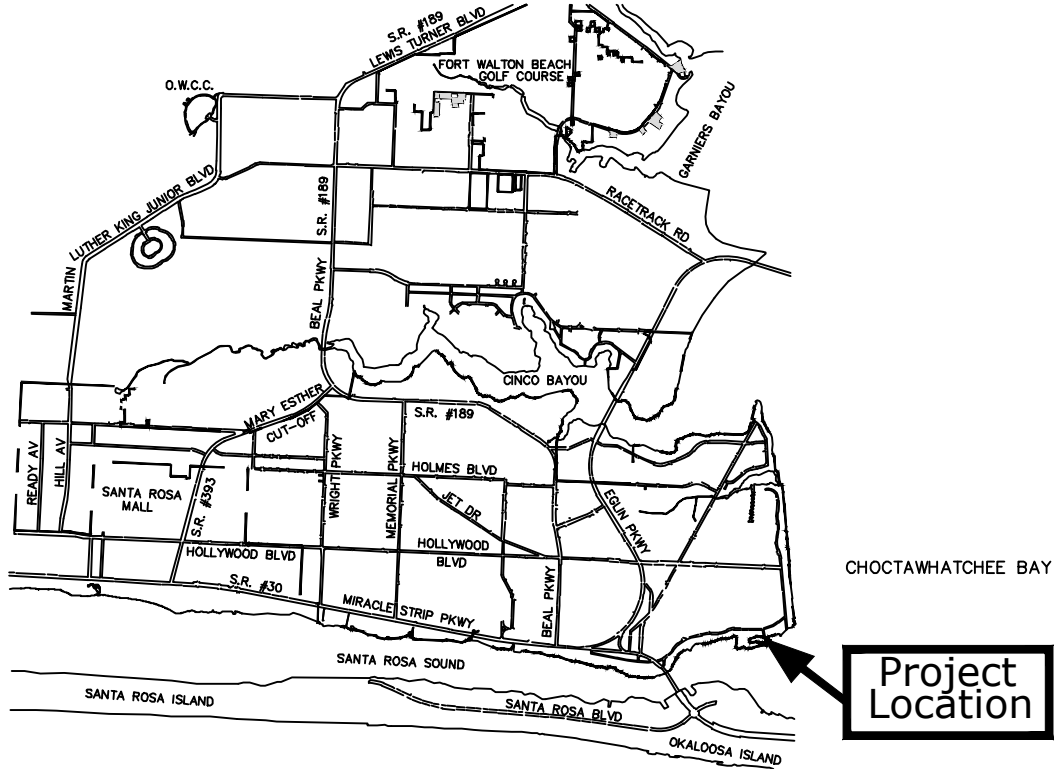


543 Harbor Boulevard, Suite 204
Destin, Florida 32541
Certification of Authorization Number 9482
850.654.1555 (voice) • 850.654.0550 (fax)
www.mrd-associates.com

PROJECT LOCATION
Walkedge Jetty Replacement

City of Fort Walton Beach
107 Miracle Strip Pkwy SW Fort Walton Beach, FL 32549-6614

| | |
|--|--------------------------|
| Michael R. Dombrowski, P.E. Florida P.E. Number 55255 | |
| Date: April 25, 2016 | |
| Sheet Rev Date: | |
| PROJECT NUMBER 16-412 | SHEET NUMBER 2 |

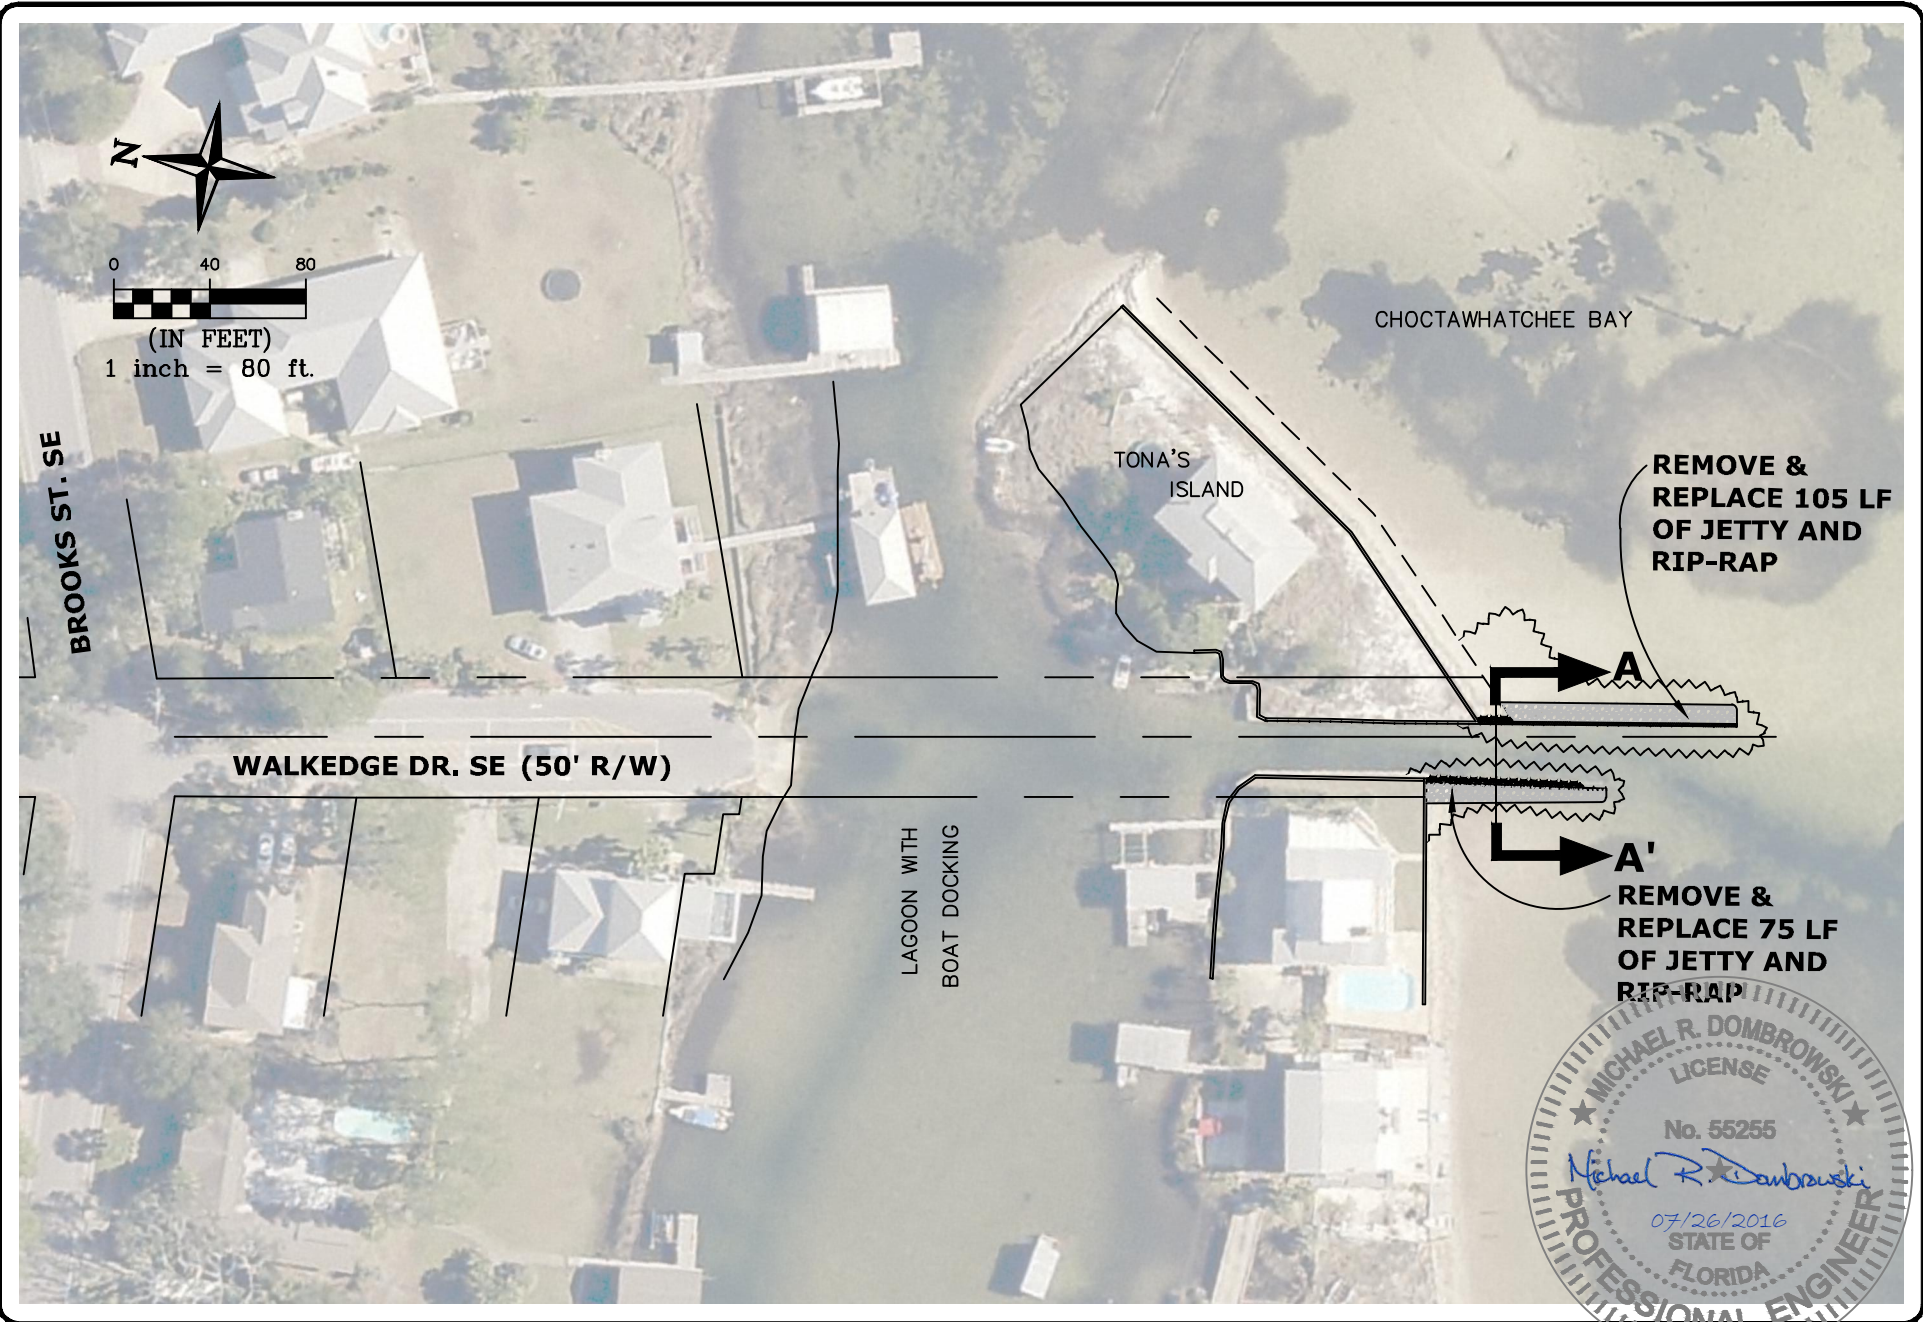



mrd 543 Harbor Boulevard, Suite 204
 Destin, Florida 32541
 Certification of Authorization Number 9482
 850.654.1555 (voice) • 850.654.0550 (fax)
 www.mrd-associates.com

Coastal, Marina & Water Resources Engineering

PLAN VIEW
Walkedge Jetty Replacement

City of Fort Walton Beach
 107 Miracle Strip Pkwy SW Fort Walton Beach, FL 32549-6614

| | |
|--|--------------------------|
| Michael R. Dombrowski, P.E. Florida P.E. Number 55255 | |
| Date: April 25, 2016 | |
| Sheet Rev Date: July 26, 2016 | |
| PROJECT NUMBER 16-412 | SHEET NUMBER 3 |

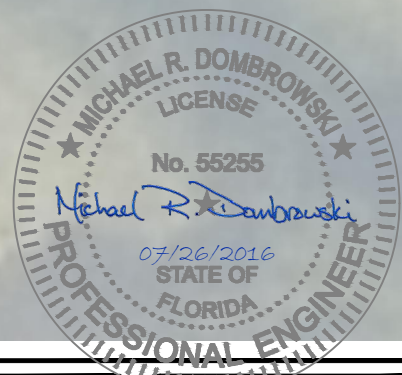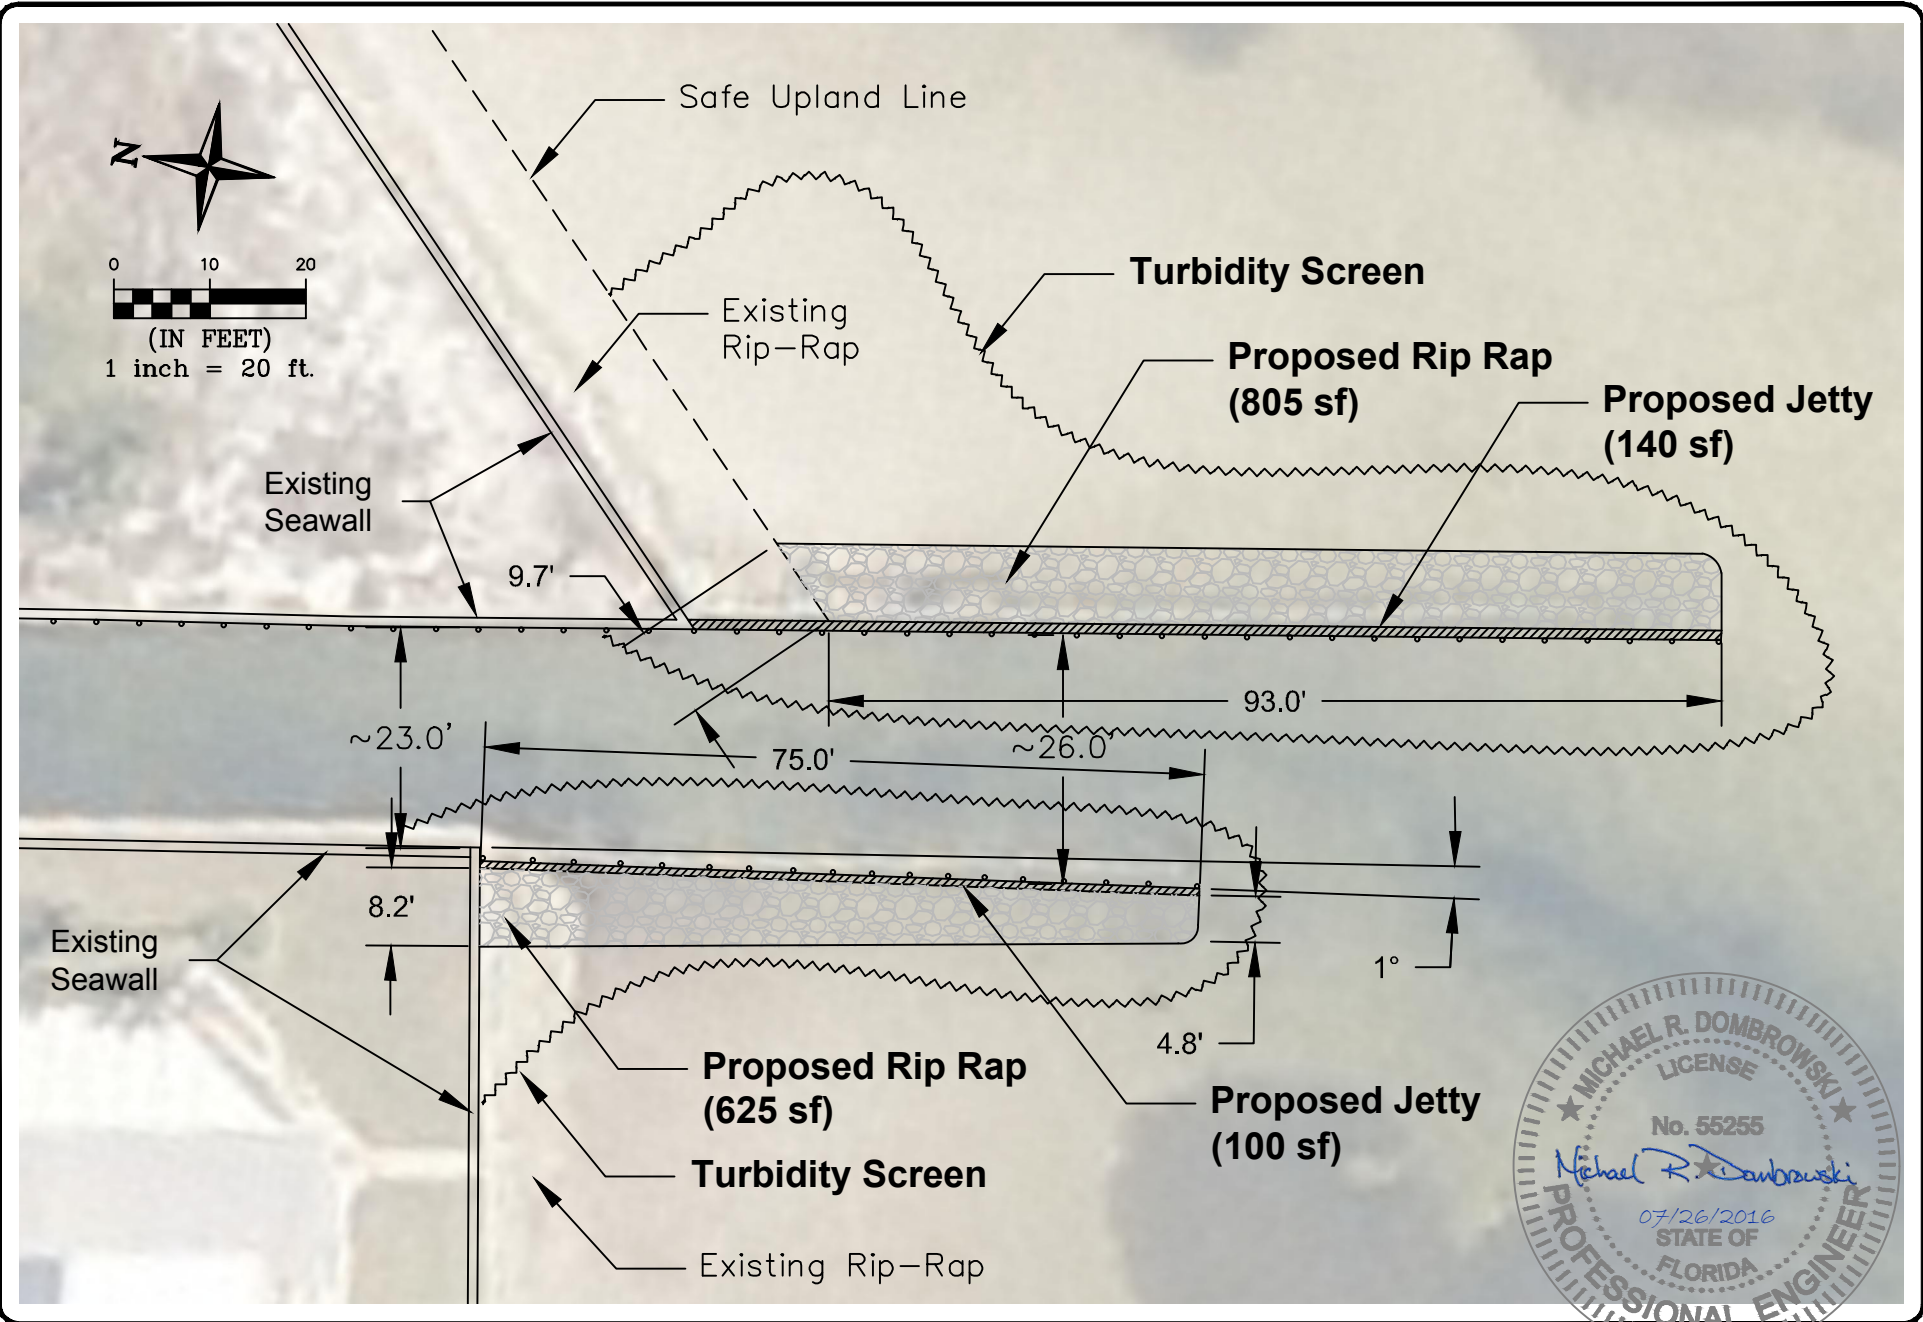


mrd 543 Harbor Boulevard, Suite 204
Destin, Florida 32541
Certification of Authorization Number 9482
850.654.1555 (voice) • 850.654.0550 (fax)
www.mrd-associates.com
Coastal, Marina & Water Resources Engineering


PLAN VIEW DETAIL
Walked Jetty Replacement

City of Fort Walton Beach
107 Miracle Strip Pkwy SW Fort Walton Beach, FL 32549-6614

| | |
|--|--------------------------|
| Michael R. Dombrowski, P.E. Florida P.E. Number 55255 | |
| Date: April 25, 2016 | |
| Sheet Rev Date: July 26, 2016 | |
| PROJECT NUMBER 16-412 | SHEET NUMBER 4 |

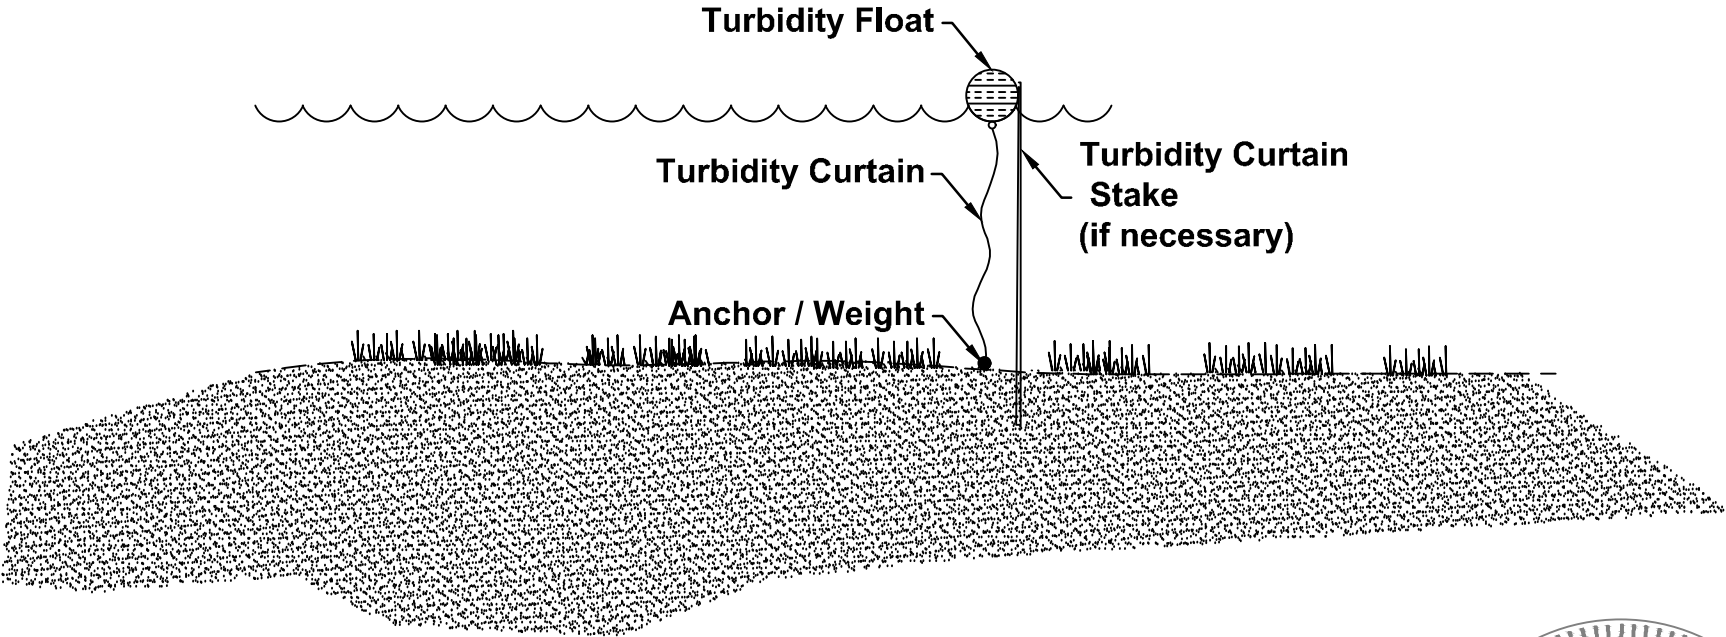

Not To Scale

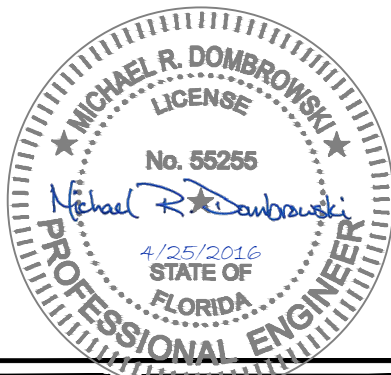


mrd
 mrd associates, inc.
 Coastal, Marina & Water Resources Engineering

543 Harbor Boulevard, Suite 204
 Destin, Florida 32541
 Certification of Authorization Number 9482
 850.654.1555 (voice) • 850.654.0550 (fax)
 www.mrd-associates.com


TURBIDITY SCREEN DETAIL
Walkedge Jetty Replacement

City of Fort Walton Beach
 107 Miracle Strip Pkwy SW Fort Walton Beach, FL 32549-6614

| | |
|--|--------------------------|
| Michael R. Dombrowski, P.E. Florida P.E. Number 55255 | |
| Date: April 25, 2016 | |
| Sheet Rev Date: | |
| PROJECT NUMBER 16-412 | SHEET NUMBER 5 |

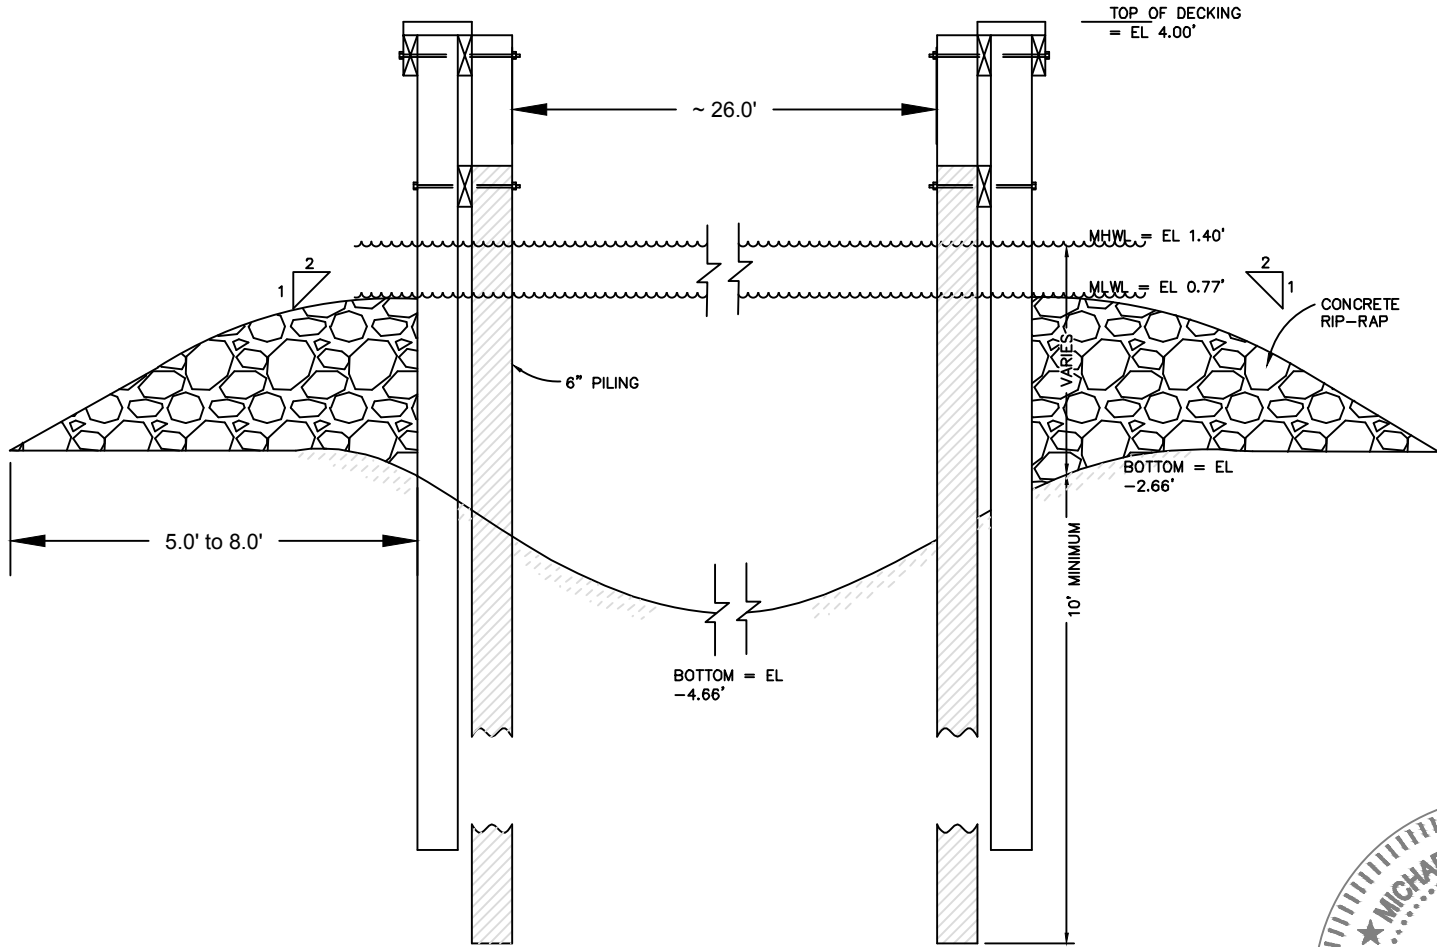

SECTION VIEW A-A'
SCALE: NOT TO SCALE

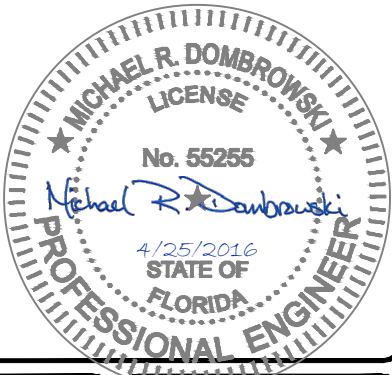


mrd 543 Harbor Boulevard, Suite 204
Destin, Florida 32541
Certification of Authorization Number 9482
850.654.1555 (voice) • 850.654.0550 (fax)
www.mrd-associates.com
Coastal, Marina & Water Resources Engineering

SECTION A-A'
Walkedged Jetty Replacement


City of Fort Walton Beach
107 Miracle Strip Pkwy SW Fort Walton Beach, FL 32549-6614

| | |
|--|--------------------------|
| Michael R. Dombrowski, P.E. Florida P.E. Number 55255 | |
| Date: April 25, 2016 | |
| Sheet Rev Date: | |
| PROJECT NUMBER 16-412 | SHEET NUMBER 6 |

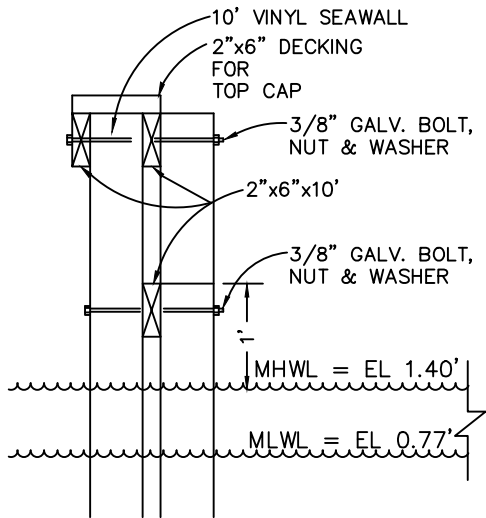


JETTY CONNECTORS

Scale: Not To Scale

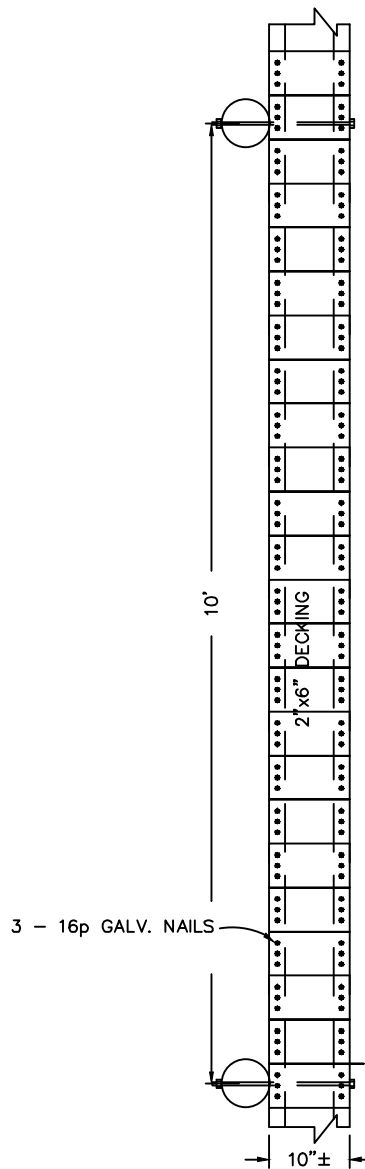

TYPICAL TOP VIEW

SCALE 1/2" = 1'

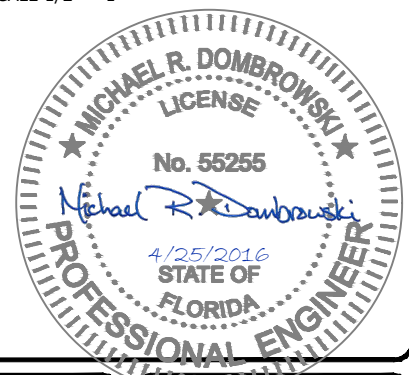

543 Harbor Boulevard, Suite 204
 Destin, Florida 32541
 Certification of Authorization Number 9482
 850.654.1555 (voice) • 850.654.0550 (fax)
 www.mrd-associates.com

SECTION A-A' DETAILS
Walkedge Jetty Replacement

City of Fort Walton Beach
 107 Miracle Strip Pkwy SW Fort Walton Beach, FL 32549-6614

| | |
|--|--------------------------|
| Michael R. Dombrowski, P.E. Florida P.E. Number 55255 | |
| Date: April 25, 2016 | |
| Sheet Rev Date: | |
| PROJECT NUMBER 16-412 | SHEET NUMBER 7 |