

**Legend**

- Boundary
- Seawall
- Dock
- Proposed Home
- Driveway



1:600

**Bay Point Single Family Home  
Proposed Structure Dimensions**





**Legend**

-  Boundary
-  Navigation Channel
-  Riparian Line
-  Dock
-  Width of Channel
-  Distance to Nav Channel



**Bay Point Single Family Home  
Riparian and Navigational Map**






**Legend**

-  Boundary
-  Seawall
-  Un-impacted Wetlands
-  Impacted Wetlands



**Bay Point Single Family Home  
Impact Map**



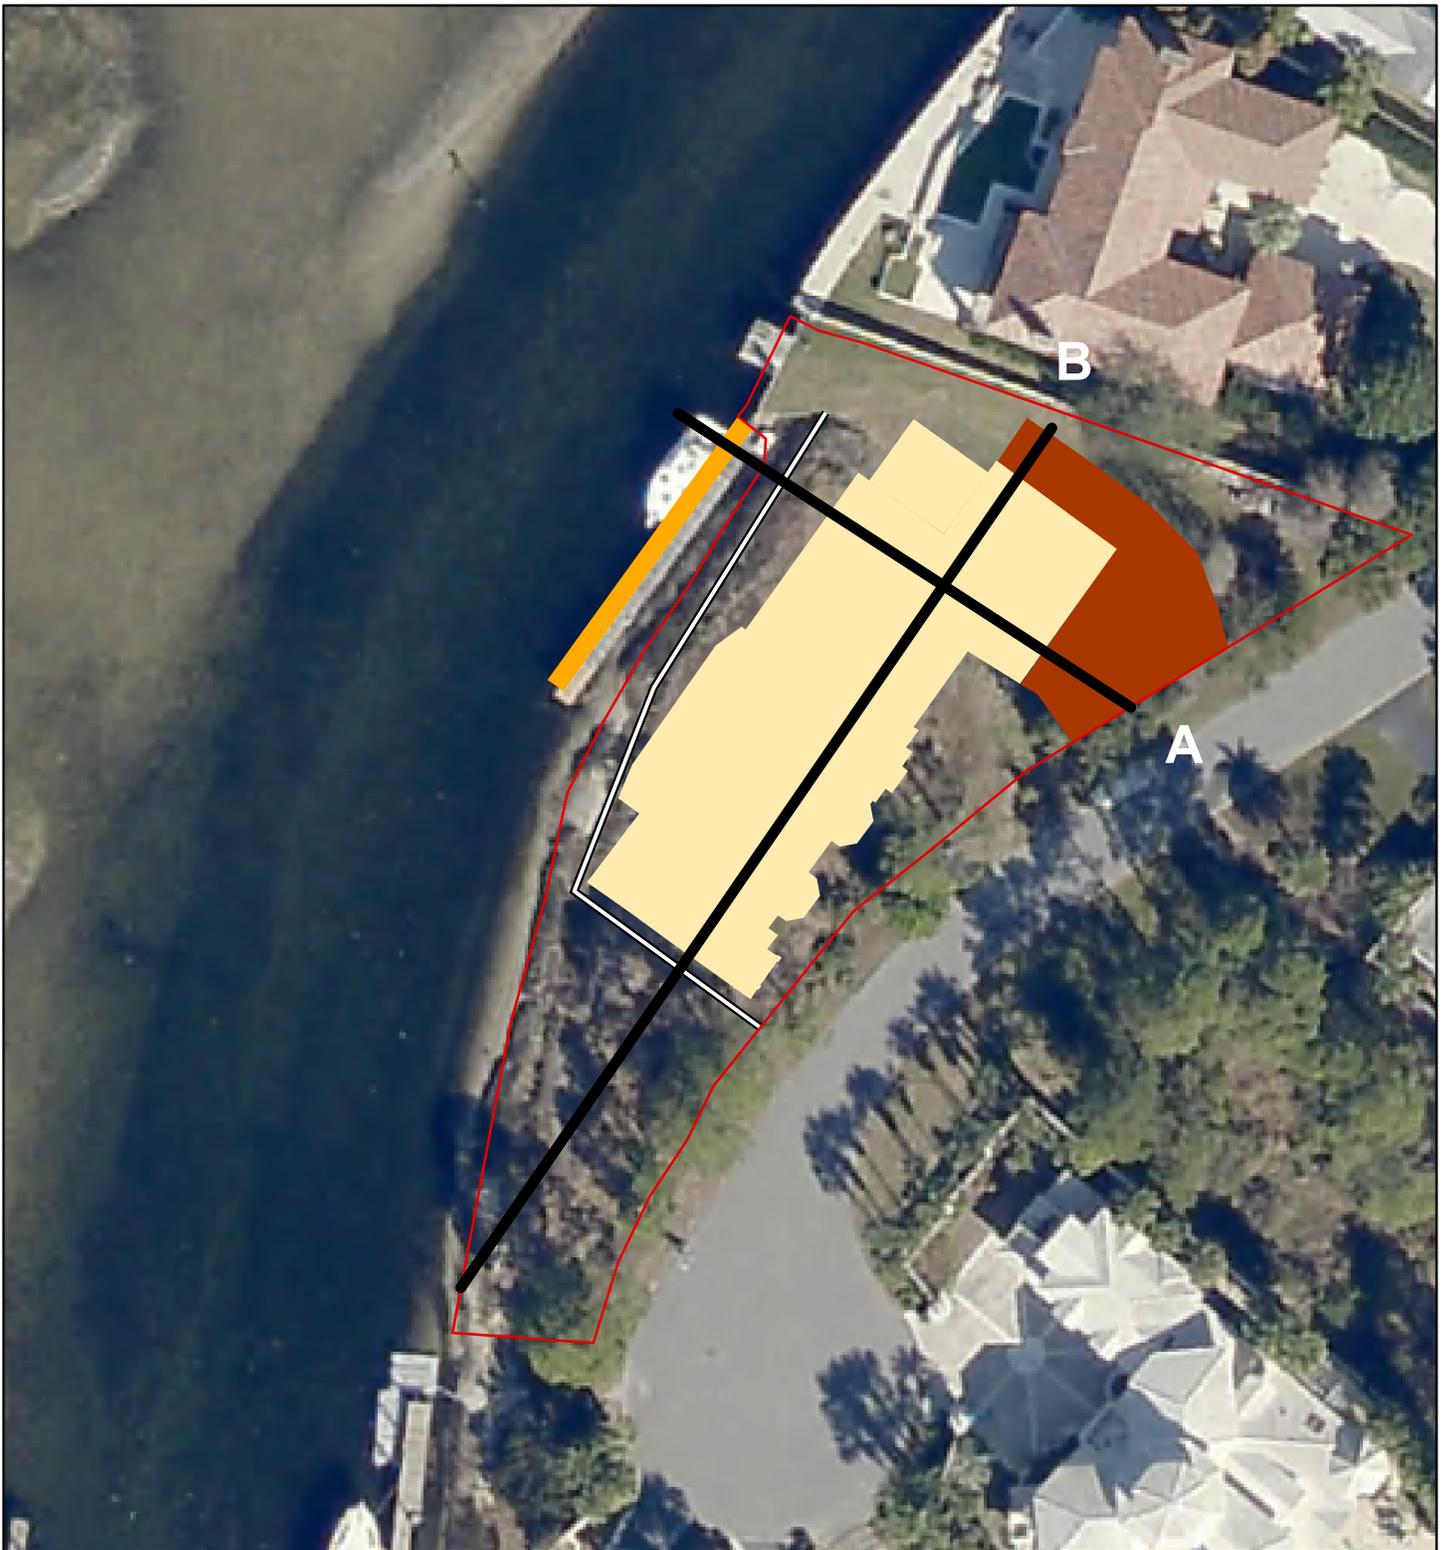


**Legend**

- Boundary
- Proposed Home
- Driveway
- Dock
- Seawall
- Cross Section Line




1:600

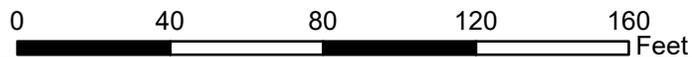

**Bay Point Single Family Home  
Cross Section Overview**




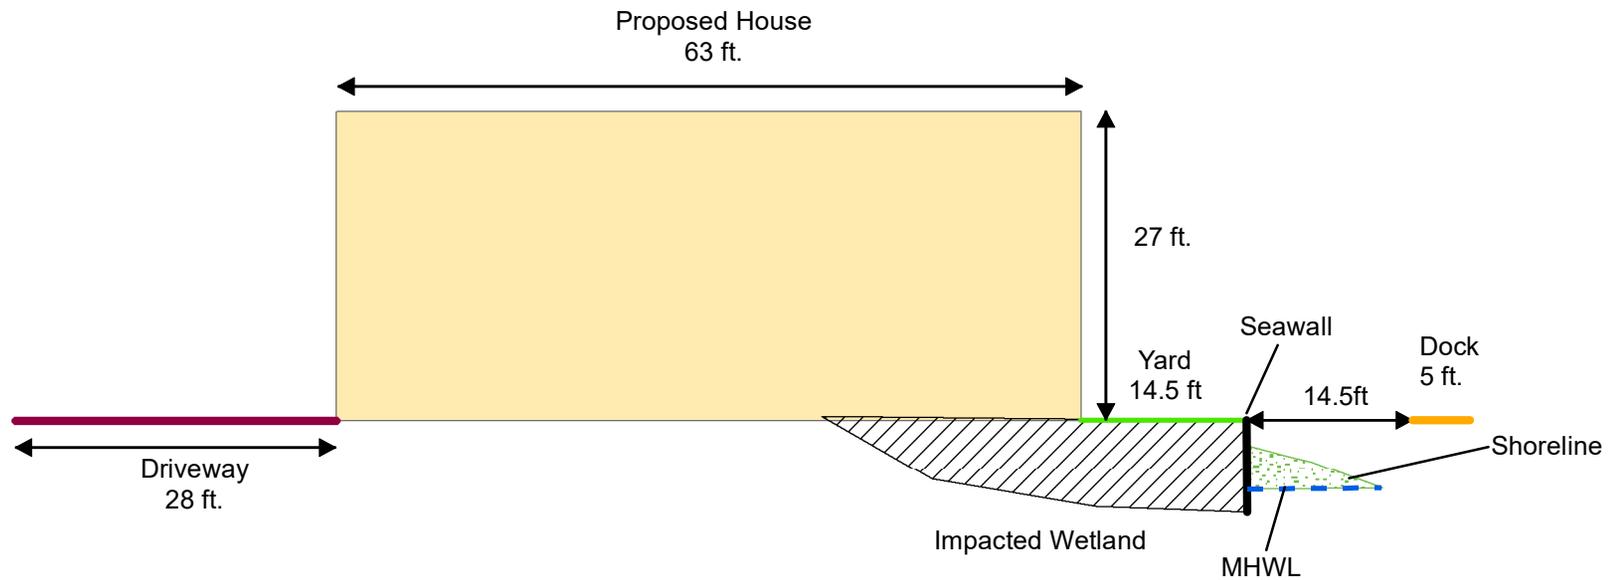

**Bay Point Single Family Home  
Side View A Cross Section**



Ecological Resource  
Consultants, Inc.

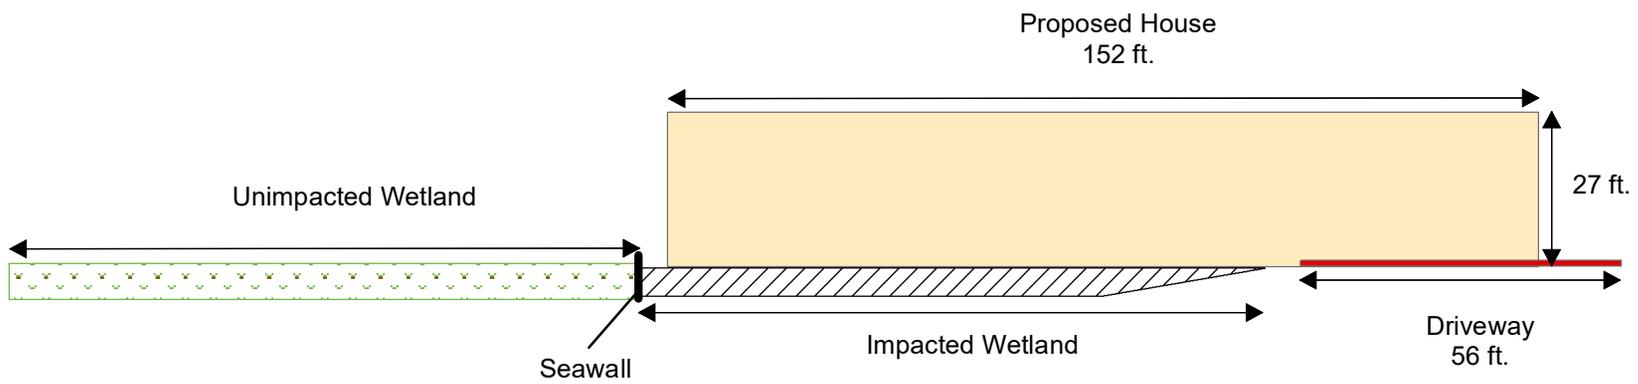

**Bay Point Single Family Home  
Side View B Cross Section**



Ecological Resource  
Consultants, Inc.



**Legend**

-  Boundary
-  Seawall - 203 linear feet



**Bay Point Single Family Home  
Seawall Dimensions**






**Legend**


- Boundary
- MHWL Survey
- Seawall - 203 linear feet




**Bay Point Single Family Home  
Seawall and MHWL Location**

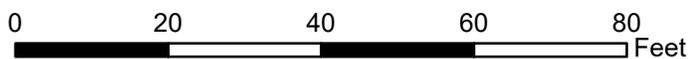

**Profile View**

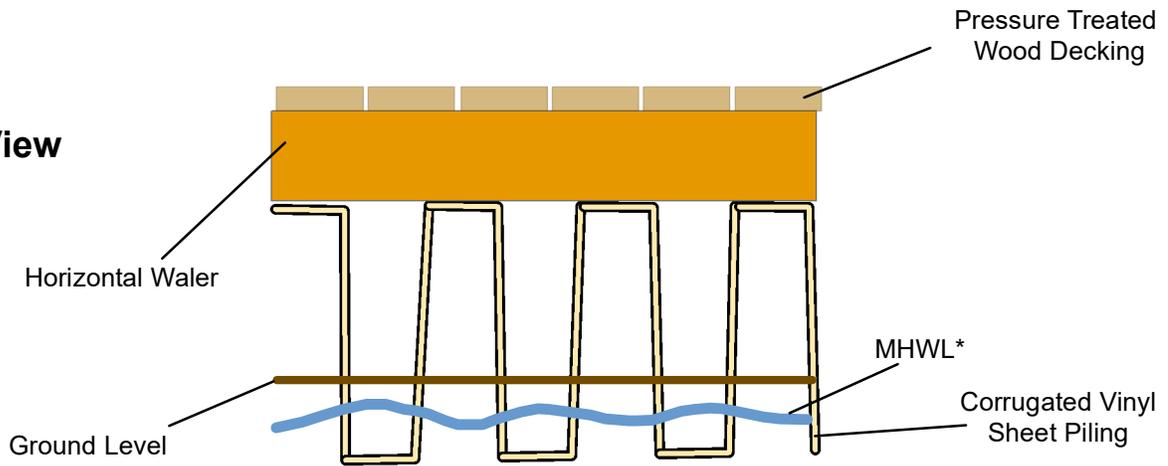

**Plan View**

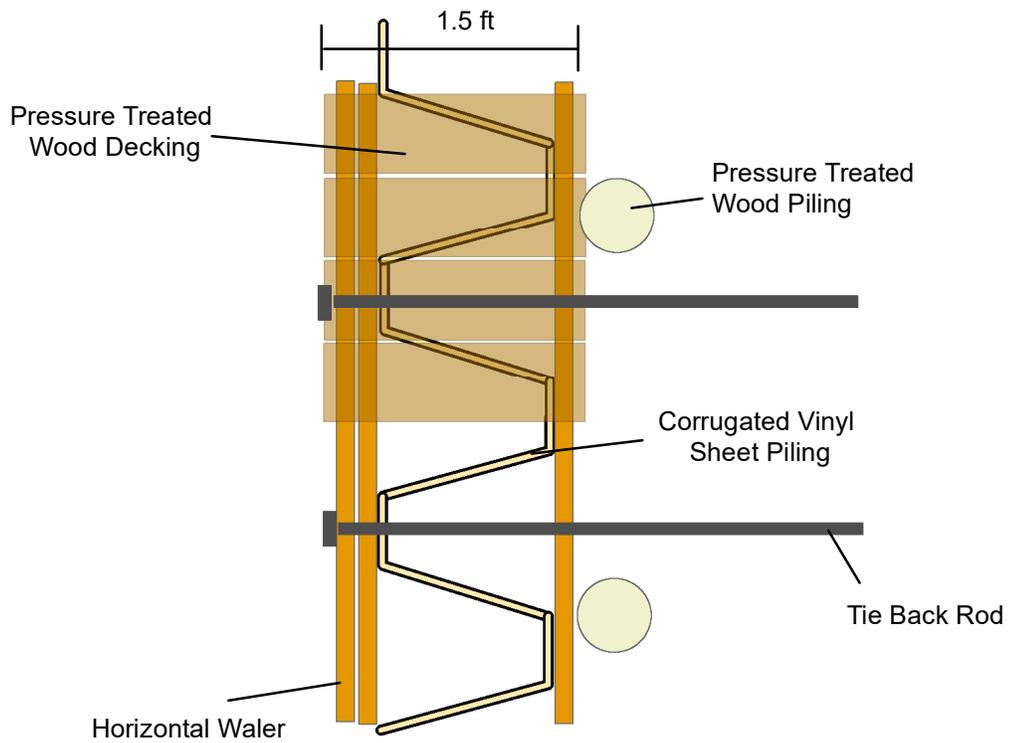

\* Please note that MHWL is located below and waterward of existing ground level

**Bay Point Singe Family Home  
Revised Seawall Cross Section**

