

AID TO NAVIGATION		PLANE COORDINATES		LATITUDE		LONGITUDE	
L	T	X	Y				
1	7-48	(06/09)	520,825	2,149,781	30°14'46.92"	81°25'43.06"	

**CUT SJ-1**  
AZ-344-06-33

**CUT SJ-2**  
AZ-314-37-54

NOTES:  
1. REFER TO SURVEY NO. 08-074.  
2. SEE SHEET NO. 1 FOR SURVEY NOTES.




INTRACOASTAL WATERWAY ST. JOHNS COUNTY, FLORIDA <b>PROJECT CONDITION SURVEY          12-FOOT PROJECT</b> STA. 2+00 CUT SJ-1 THRU STA. 11+00 CUT SJ-2 <b>PLAN</b>	File name: 08-0749-01.DGN Reference files: 080808.DGN SJ_LCHS3.DGN SJ_LTOP083.DGN DLI_TOP083.DGN 08-074CT1_11.DGN 08-074CT12_11.DGN 08-074NAV.DGN 08012.DGN	Designed by: N/A Drawn by: WRM Checked by: WRM	Inv. No. DACH17-XX-X-XXXX Date: XX XX XXXX Scale: AS SHOWN Plot date: xx xx xxxx Plot scale: XXXX	DEPARTMENT OF THE ARMY JACKSONVILLE DISTRICT, CORPS OF ENGINEERS JACKSONVILLE, FLORIDA	No. Symbol Zone Description	Approved	US Army Corps of Engineers Jacksonville District <b>SAFETY ON THIS JOB          DEPENDS ON YOU</b>
	Dated: JUN 2008 <b>D.O.F. FILE NO.</b>	DRAWING NO. <b>3/12</b> SHEET 3 OF 21					









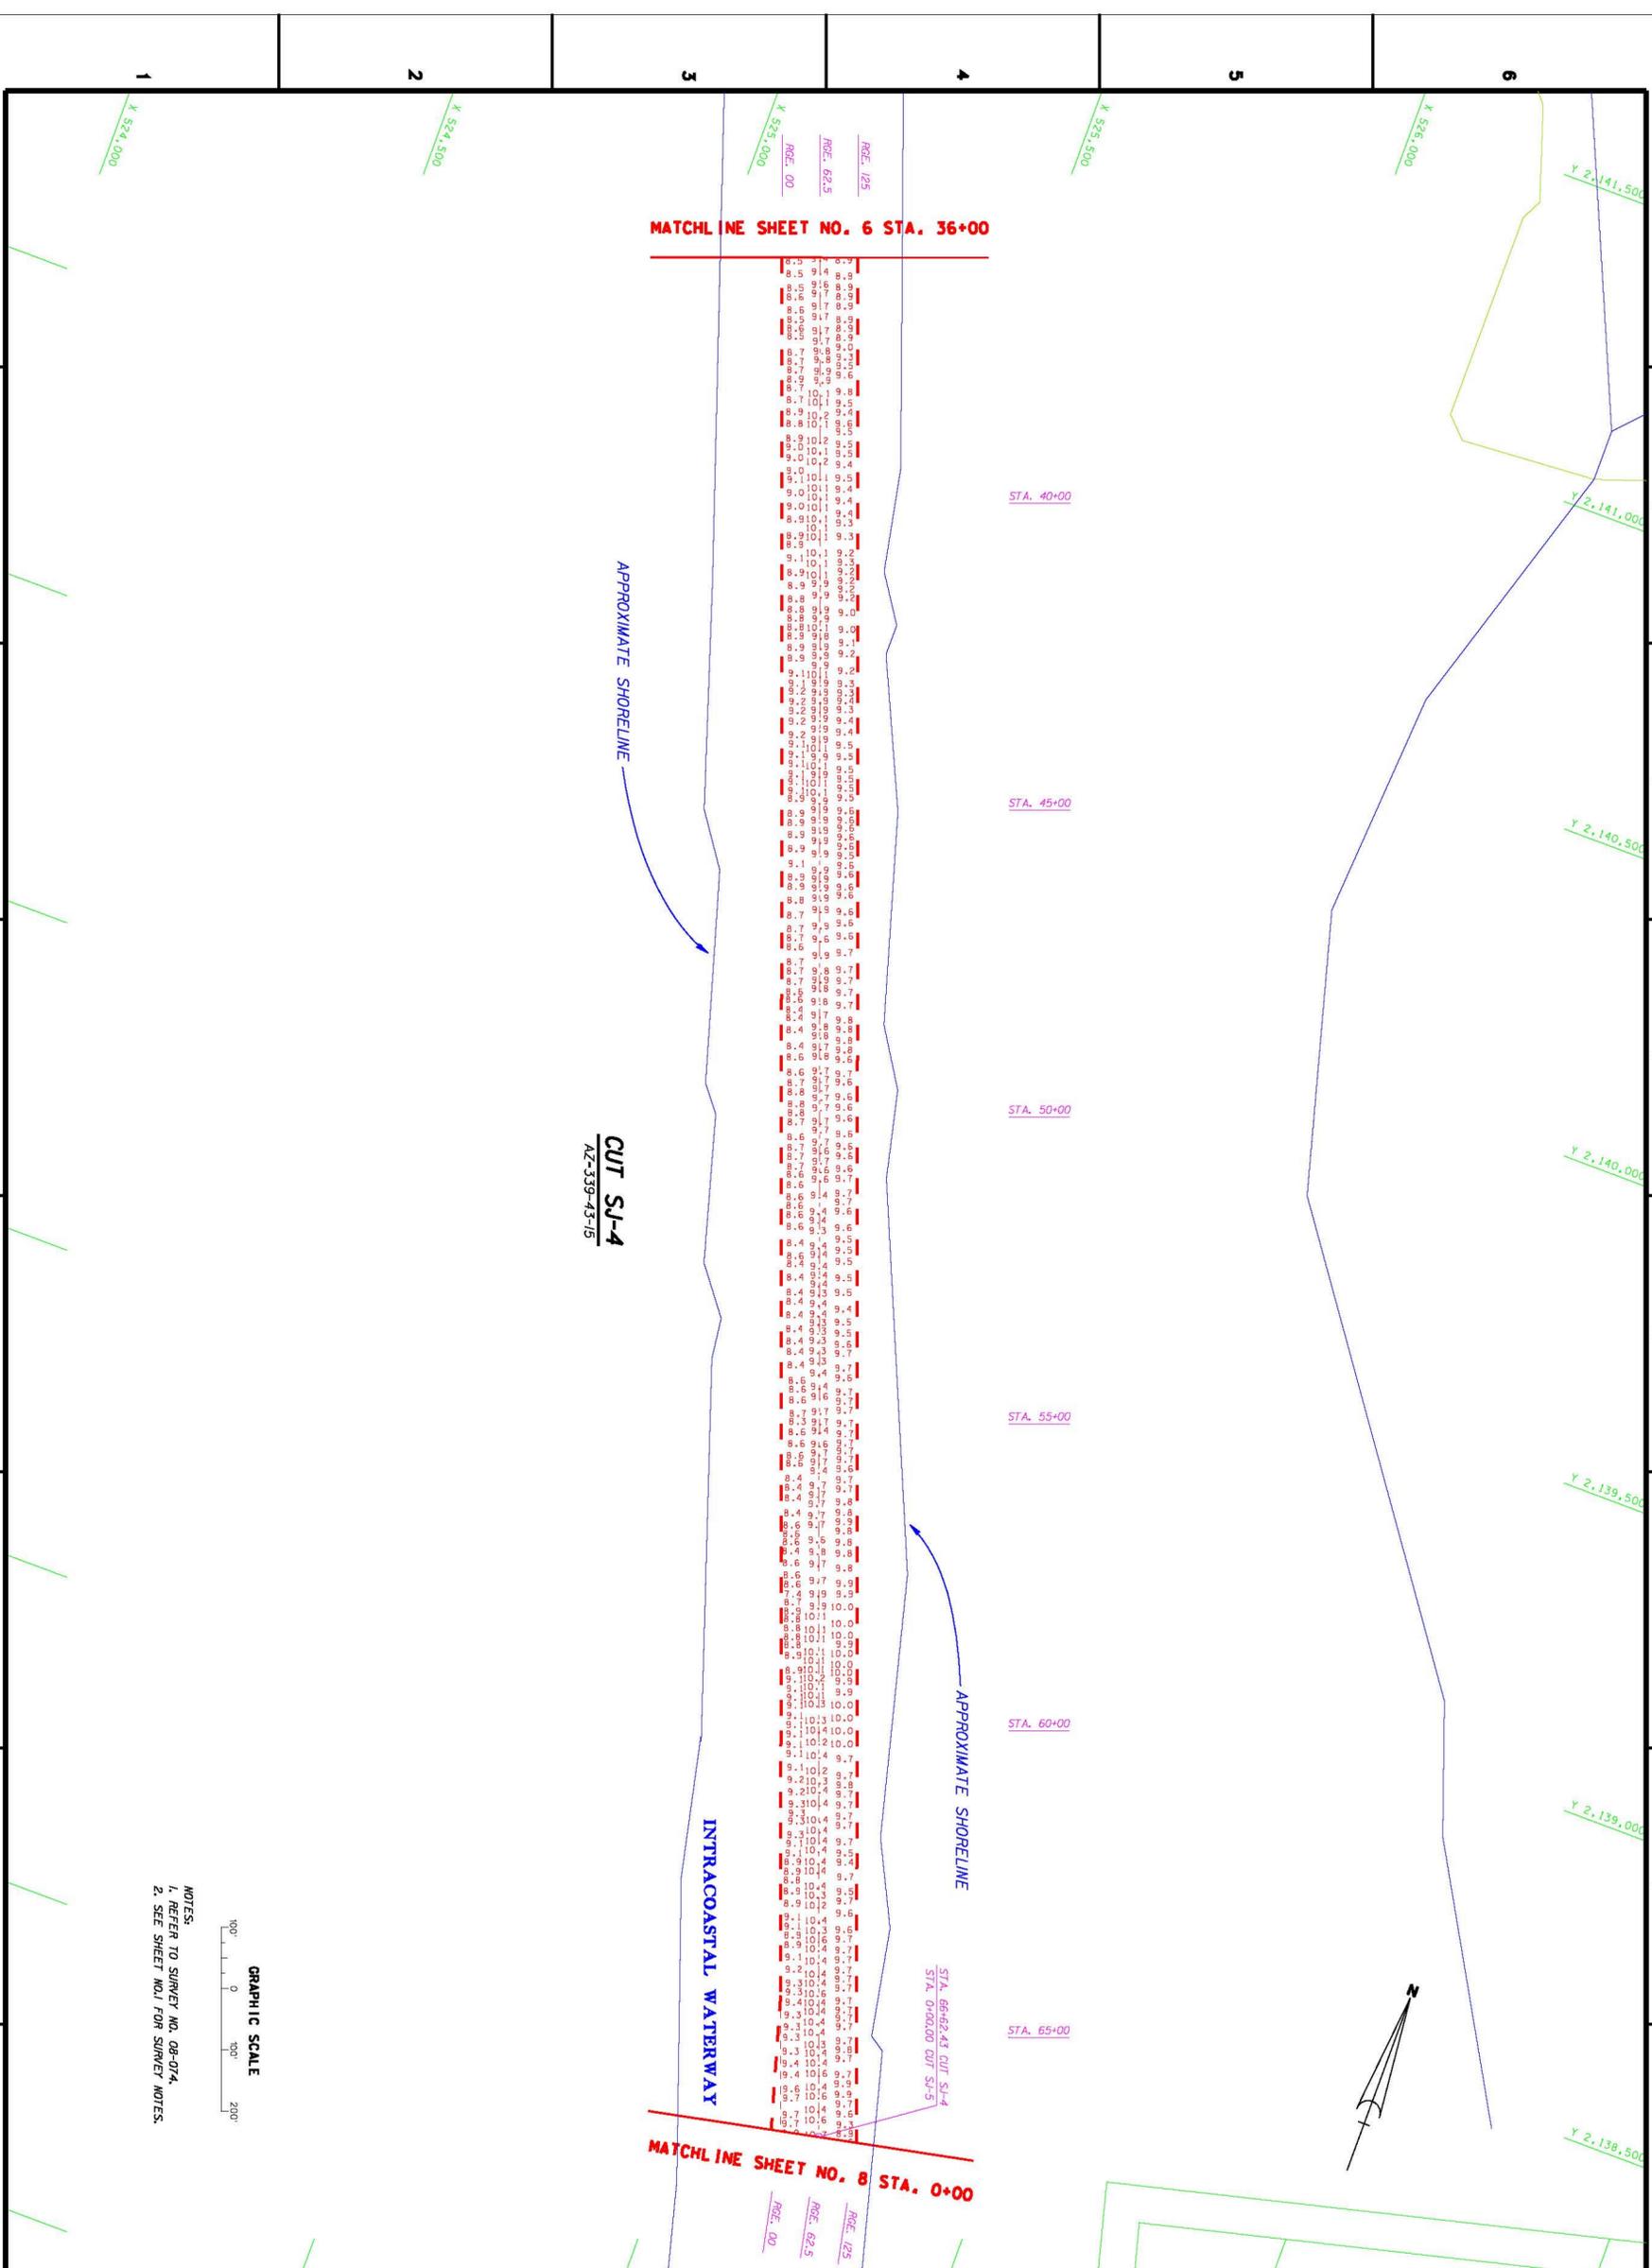

NOTES:  
 1. REFER TO SURVEY NO. 08-074,  
 2. SEE SHEET NO. 1 FOR SURVEY NOTES.

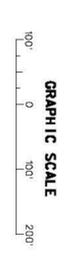

DRAWING NO. <b>7/12</b> SHEET 7 OF 21	INTRACOASTAL WATERWAY ST. JOHNS COUNTY, FLORIDA <b>PROJECT CONDITION SURVEY          12-FOOT PROJECT</b> STA. 36+00 CUT SJ-4 THRU STA. 0+00 CUT SJ-5 <b>PLAN</b>	File name: 08-074SH07.DGN	Designed by: WRM	Inv. No. DACW17-XX-X-XXXX Date: XX XXX XXXX	DEPARTMENT OF THE ARMY JACKSONVILLE DISTRICT, CORPS OF ENGINEERS JACKSONVILLE, FLORIDA	<table border="1"> <tr> <th>No.</th> <th>Symbol</th> <th>Zone</th> <th>Description</th> </tr> <tr> <td> </td> <td> </td> <td> </td> <td> </td> </tr> </table>	No.	Symbol	Zone	Description																
		No.	Symbol	Zone			Description																			
Reference files: BRDR98.DGN SJ_CH03.DGN R_T09083.DGN 08-074SH_LL.DGN	Drawn by: WRM	Checked by: WRM	Scale: AS SHOWN	Plot date: xx xx xxxx	Plot scale: XXXX																					
DATED: JUN 2008 <b>D.O.F. FILE NO.</b>		US Army Corps of Engineers Jacksonville District <b>SAFETY ON THIS JOB          DEPENDS ON YOU</b>		Approved:	Approved:																					

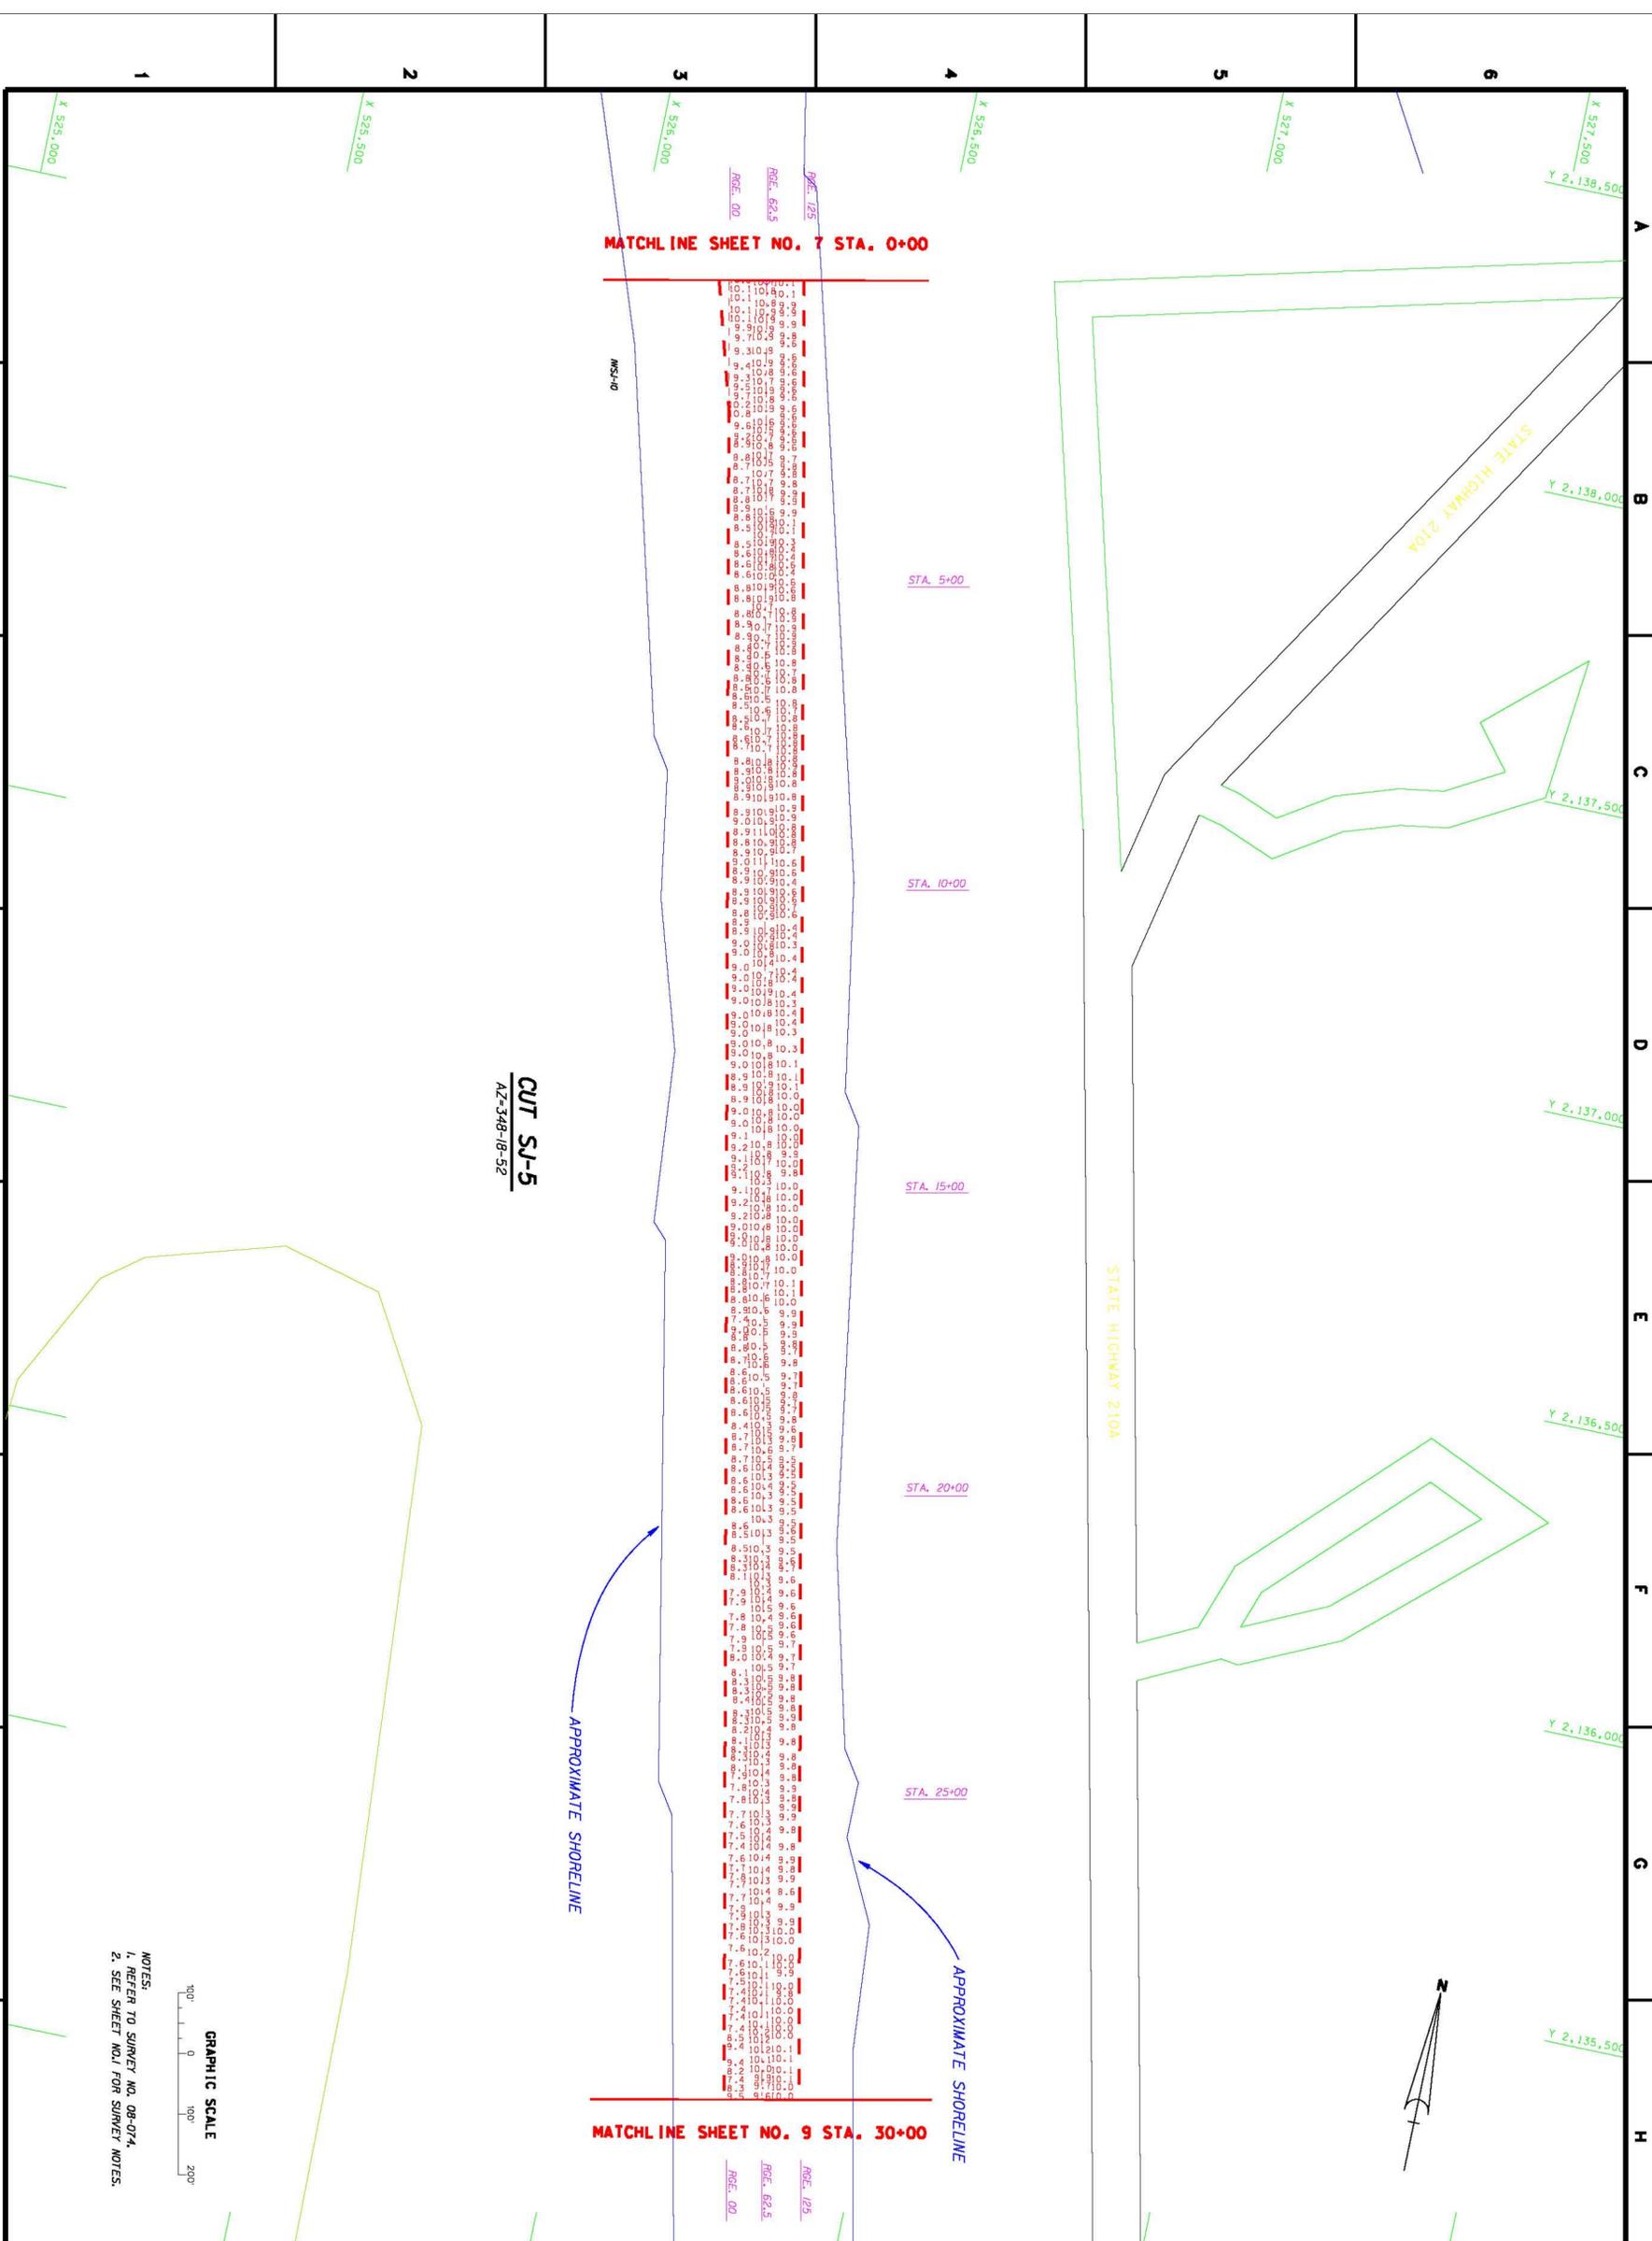


**CUT SJ-5**  
AZ-348-18-52

NOTES:  
1. REFER TO SURVEY NO. 08-074.  
2. SEE SHEET NO. 1 FOR SURVEY NOTES.



<p>US Army Corps of Engineers Jacksonville District SAFETY ON THIS JOB DEPENDS ON YOU</p>	<p>DEPARTMENT OF THE ARMY JACKSONVILLE DISTRICT, CORPS OF ENGINEERS JACKSONVILLE, FLORIDA</p>	<p>Inv. No. DACW17-XX-X-XXXX</p>	<p>Scale: AS SHOWN</p>
		<p>Date: XX XXX XXXX</p>	<p>Plot date: XX XX XXXX</p>
<p>File name: 08-074SH06.DGN</p>	<p>Designed by: [Name]</p>	<p>Drawn by: [Name]</p>	<p>Checked by: [Name]</p>
<p>Reference files: BRDR08.DGN, S-J-CH63.DGN, S-J-TOP083.DGN, 08-074SH06.LL.DGN</p>	<p>Date: JUN 2008</p>	<p>D.O.F. FILE NO.</p>	
<p>INTRACOASTAL WATERWAY ST. JOHNS COUNTY, FLORIDA PROJECT CONDITION SURVEY 12-FOOT PROJECT STA. 0+00 THRU STA. 30+00 CUT SJ-5 PLAN</p>	<p>DRAWING NO. <b>8/12</b></p>	<p>SHEET <b>8</b> OF <b>21</b></p>	<p>Approved: _____</p>

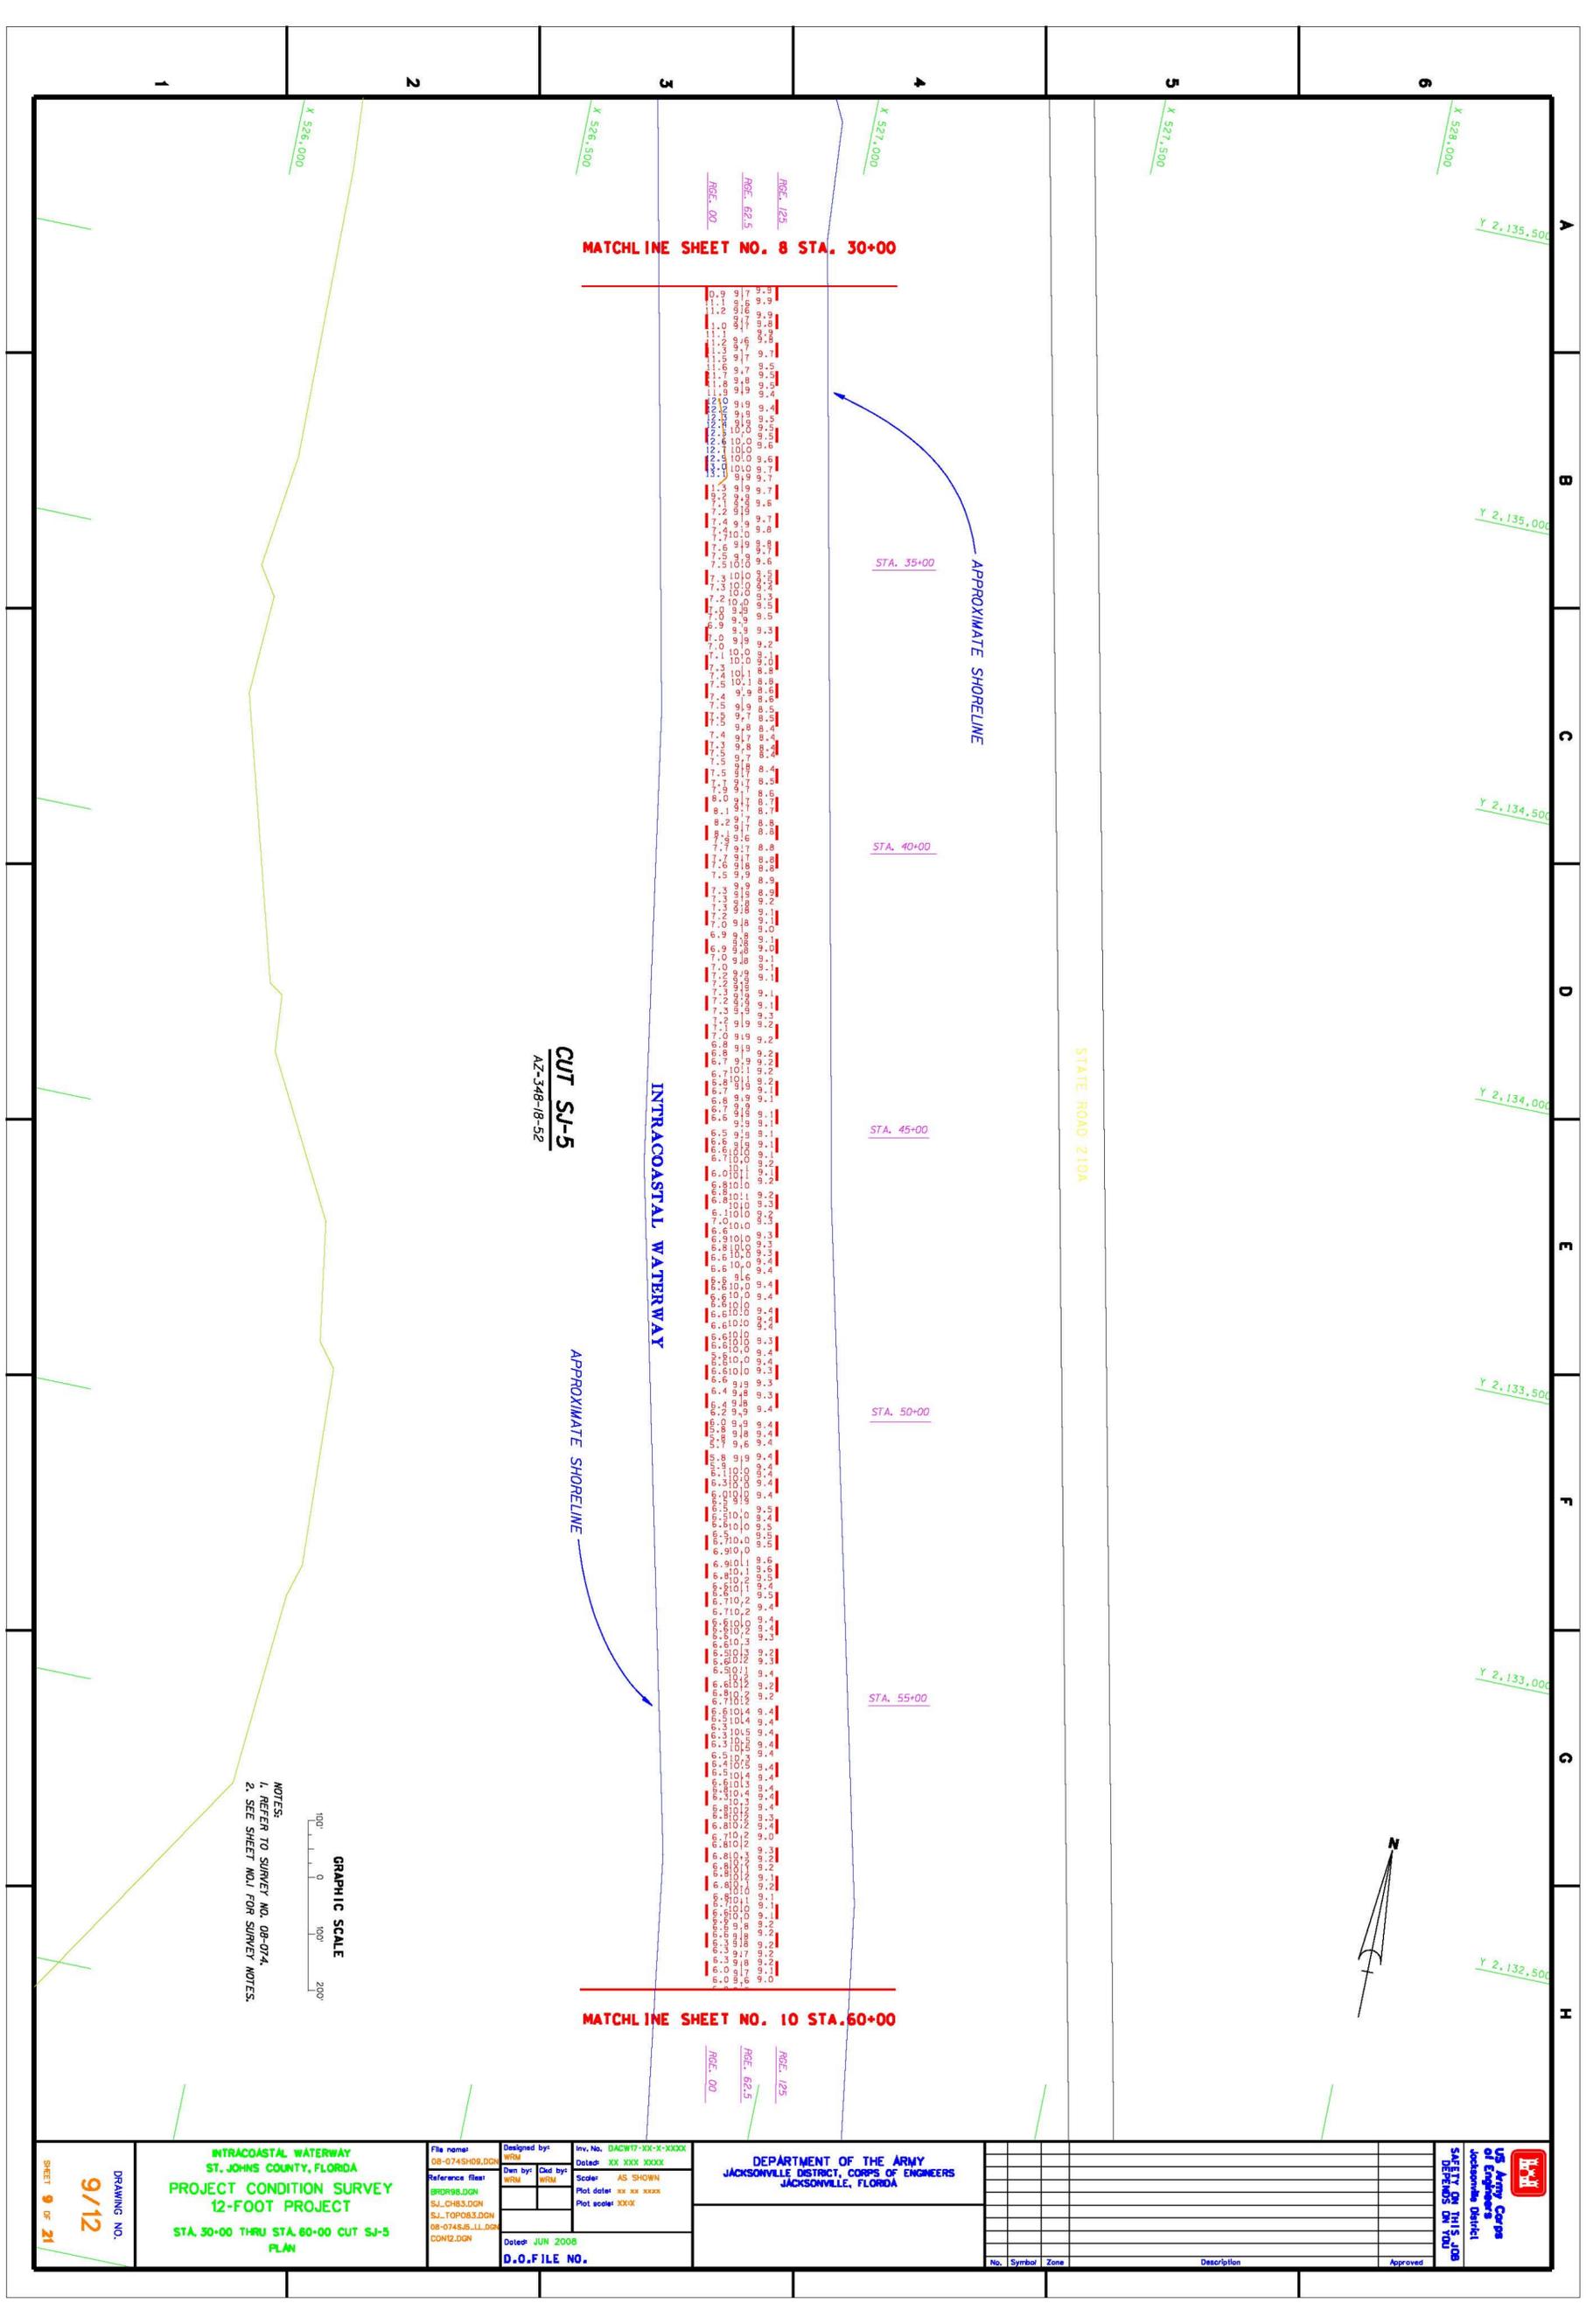

MATCHLINE SHEET NO. 8 STA. 30+00

MATCHLINE SHEET NO. 10 STA. 60+00

**CUT SJ-5**  
AZ-348-18-52

INTRACOASTAL WATERWAY


STATE ROAD 210A

NOTES:  
1. REFER TO SURVEY NO. 08-074.  
2. SEE SHEET NO. 1 FOR SURVEY NOTES.



DRAWING NO. <b>9/12</b> SHEET 9 OF 21	INTRACOASTAL WATERWAY ST. JOHNS COUNTY, FLORIDA <b>PROJECT CONDITION SURVEY 12-FOOT PROJECT</b> STA. 30+00 THRU STA. 60+00 CUT SJ-5 PLAN	File name: 08-074SH09.DGN	Designed by: MJA	Inv. No. DACW17-XX-X-XXXX Date: XX XX XXXX	DEPARTMENT OF THE ARMY JACKSONVILLE DISTRICT, CORPS OF ENGINEERS JACKSONVILLE, FLORIDA	No. Symbol Zone Description	Approved		SAFETY ON THIS JOB DEPENDS ON YOU
		Reference files: BFD098.DGN SJ_CH03.DGN SL_T09083.DGN 08-074SL_LL.DGN CON2.DGN	Drawn by: WRM	Checked by: WRM					



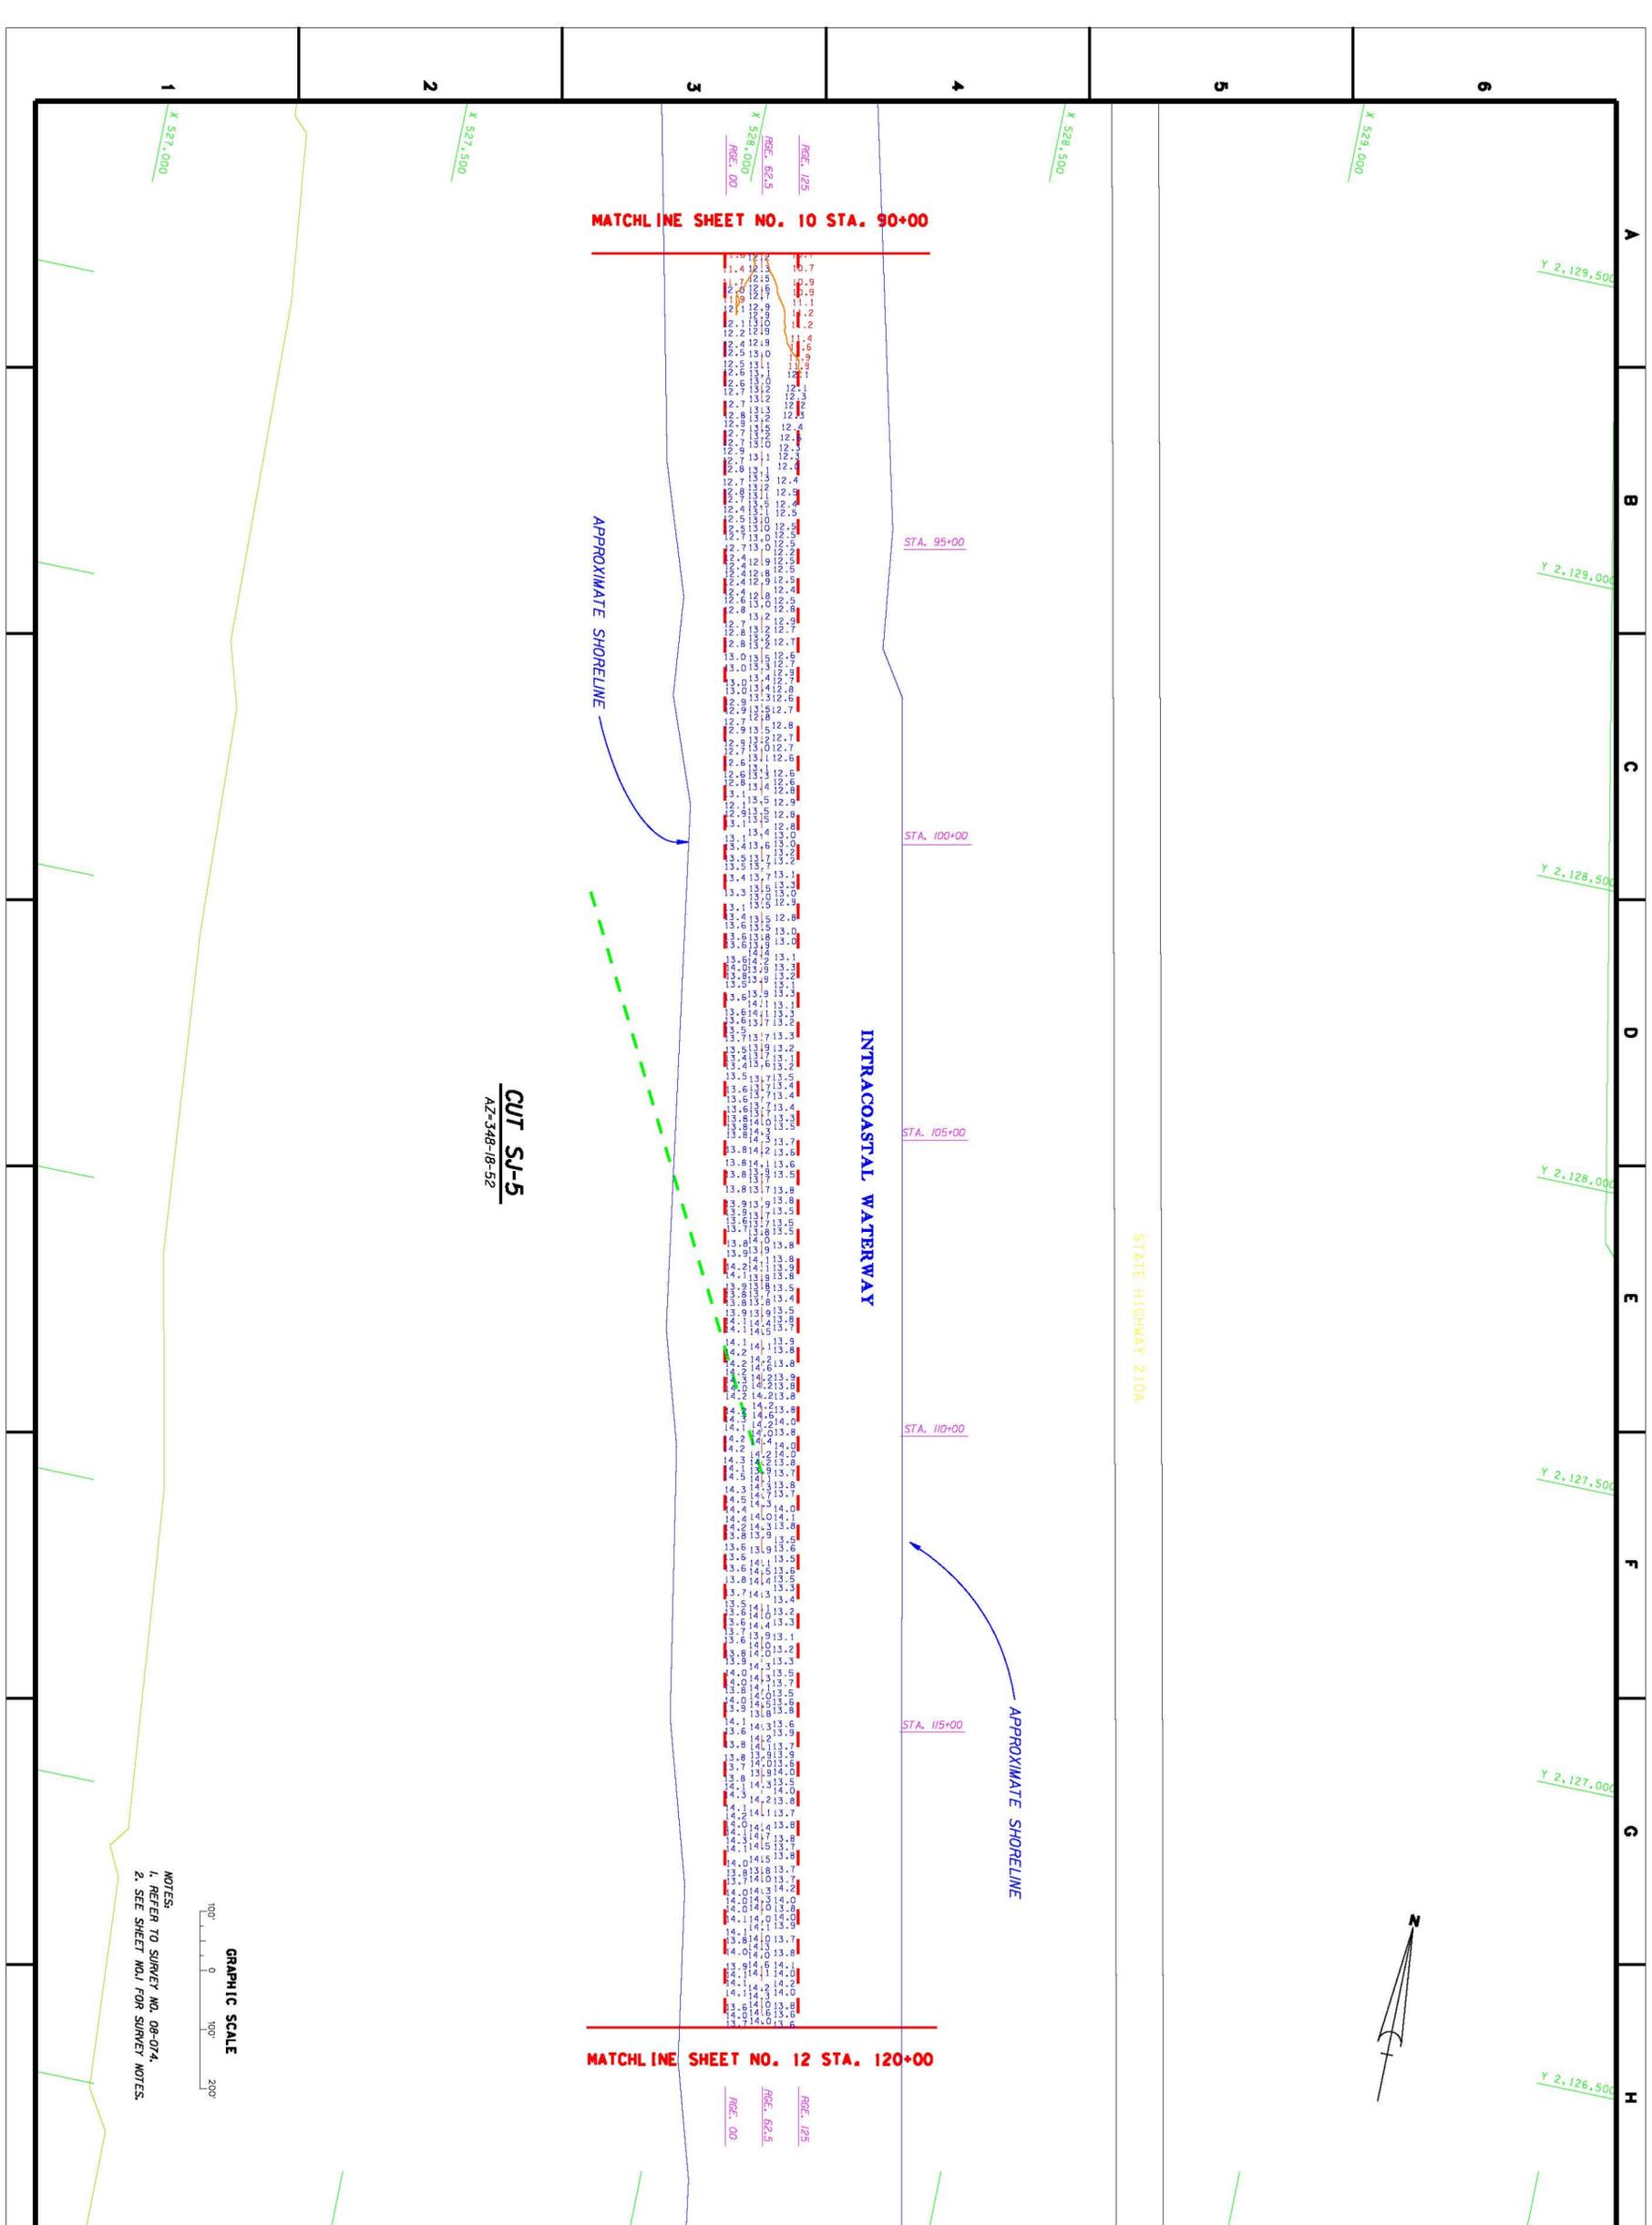

MATCHLINE SHEET NO. 10 STA. 90+00

MATCHLINE SHEET NO. 12 STA. 120+00

**CUT SJ-5**  
AZ-348-18-52

INTRACOASTAL WATERWAY

STATE HIGHWAY 210A

NOTES:  
1. REFER TO SURVEY NO. 08-024  
2. SEE SHEET NO. 11 FOR SURVEY NOTES.



 US Army Corps of Engineers Jacksonville District SAFETY ON THIS JOB DEFENDS ON YOU	No.    Symbol    Zone    Description    Approved	DEPARTMENT OF THE ARMY JACKSONVILLE DISTRICT, CORPS OF ENGINEERS JACKSONVILLE, FLORIDA		Inv. No. DACR17-XXX-X-XXXX Date: XX XXX XXXX Scale: AS SHOWN Plot date: XX XX XXXX Plot scale: XXXX
		File name: 08-0745H1.DGN Reference files: BRDR08.DGN, SL_C081.DGN, SL_TOP083.DGN, 08-0745B_LLD.DGN, CON12.DGN	Designed by: WJM Drawn by: WJM Checked by: WJM	Dated: JUN 2008 <b>D.O.F.I.L.E. NO.</b>
DRAWING NO. <b>11/12</b> SHEET 11 OF 21				

