


F
E
D
C
B
A

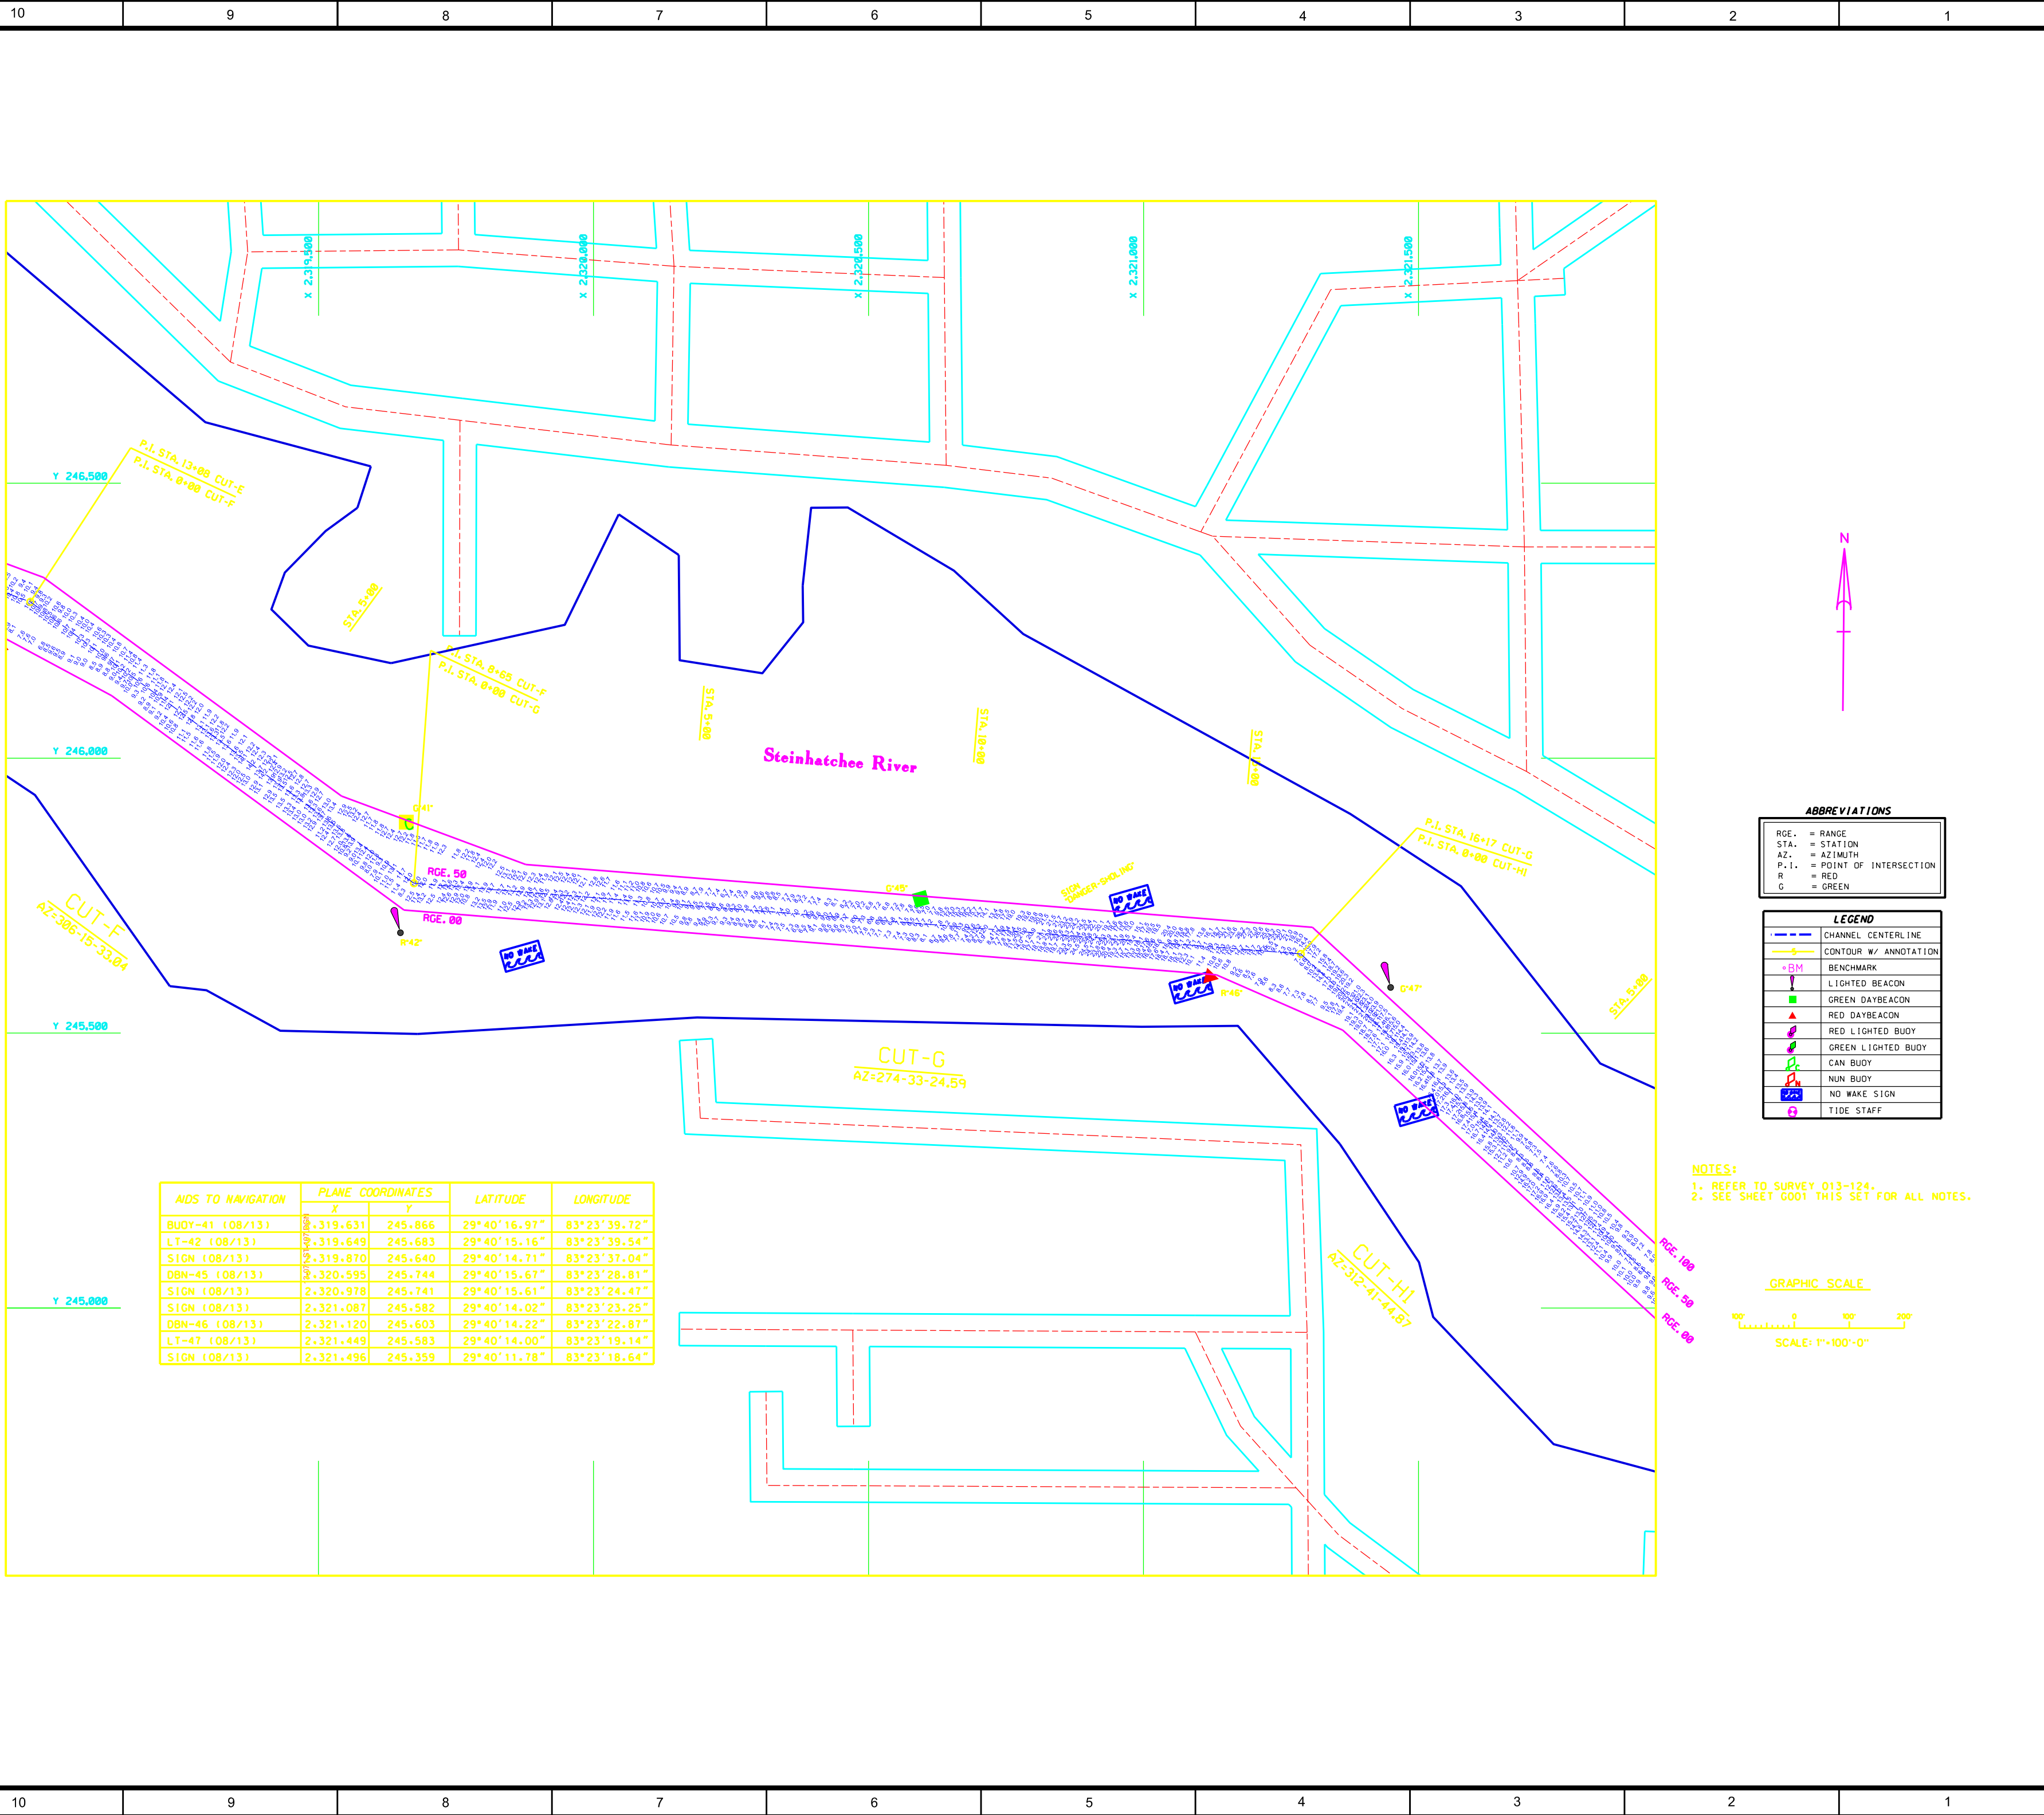


AIDS TO NAVIGATION	PLANE COORDINATES		LATITUDE	LONGITUDE
	X	Y		
BUOY-41 (08/13)	2,319.631	245.866	29°40'16.97"	83°23'39.72"
LT-42 (08/13)	2,319.649	245.683	29°40'15.16"	83°23'39.54"
SIGN (08/13)	2,319.870	245.640	29°40'14.71"	83°23'37.04"
DBN-45 (08/13)	2,320.595	245.744	29°40'15.67"	83°23'28.81"
SIGN (08/13)	2,320.978	245.741	29°40'15.61"	83°23'24.47"
SIGN (08/13)	2,321.087	245.582	29°40'14.02"	83°23'23.25"
DBN-46 (08/13)	2,321.120	245.603	29°40'14.22"	83°23'22.87"
LT-47 (08/13)	2,321.449	245.583	29°40'14.00"	83°23'19.14"
SIGN (08/13)	2,321.496	245.359	29°40'11.78"	83°23'18.64"

ABBREVIATIONS	
RGE.	= RANGE
STA.	= STATION
AZ.	= AZIMUTH
P.I.	= POINT OF INTERSECTION
R	= RED
G	= GREEN

LEGEND	
	CHANNEL CENTERLINE
	CONTOUR W/ ANNOTATION
	BENCHMARK
	LIGHTED BEACON
	GREEN DAYBEACON
	RED DAYBEACON
	RED LIGHTED BUOY
	GREEN LIGHTED BUOY
	CAN BUOY
	NUN BUOY
	NO WAKE SIGN
	TIDE STAFF

NOTES:
1. REFER TO SURVEY 013-124.
2. SEE SHEET 0001 THIS SET FOR ALL NOTES.

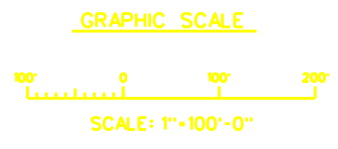


US Army Corps
of Engineers
Jacksonville District
SAFETY ON THIS JOB
DEPENDS ON YOU

DESIGNED BY	CHK'D BY	DATE	PROJECT
DEGROVE SURVEYORS, INC. 2131 CORNWALL SQUARE BLVD. JACKSONVILLE, FLORIDA	GRN	19 NOV 2013	STEINHATCHEE, FLORIDA PROJECT CONDITION SURVEY 6 - FOOT PROJECT
DESIGNED BY	CHK'D BY	DATE	PROJECT
DEGROVE SURVEYORS, INC. 2131 CORNWALL SQUARE BLVD. JACKSONVILLE, FLORIDA	GRN	19 NOV 2013	STEINHATCHEE, FLORIDA PROJECT CONDITION SURVEY 6 - FOOT PROJECT

STA. 20+00 CUT A THRU STA 11+00 CUT I
PLAN

Scale: AS SHOWN
Drawing no.
VH-108

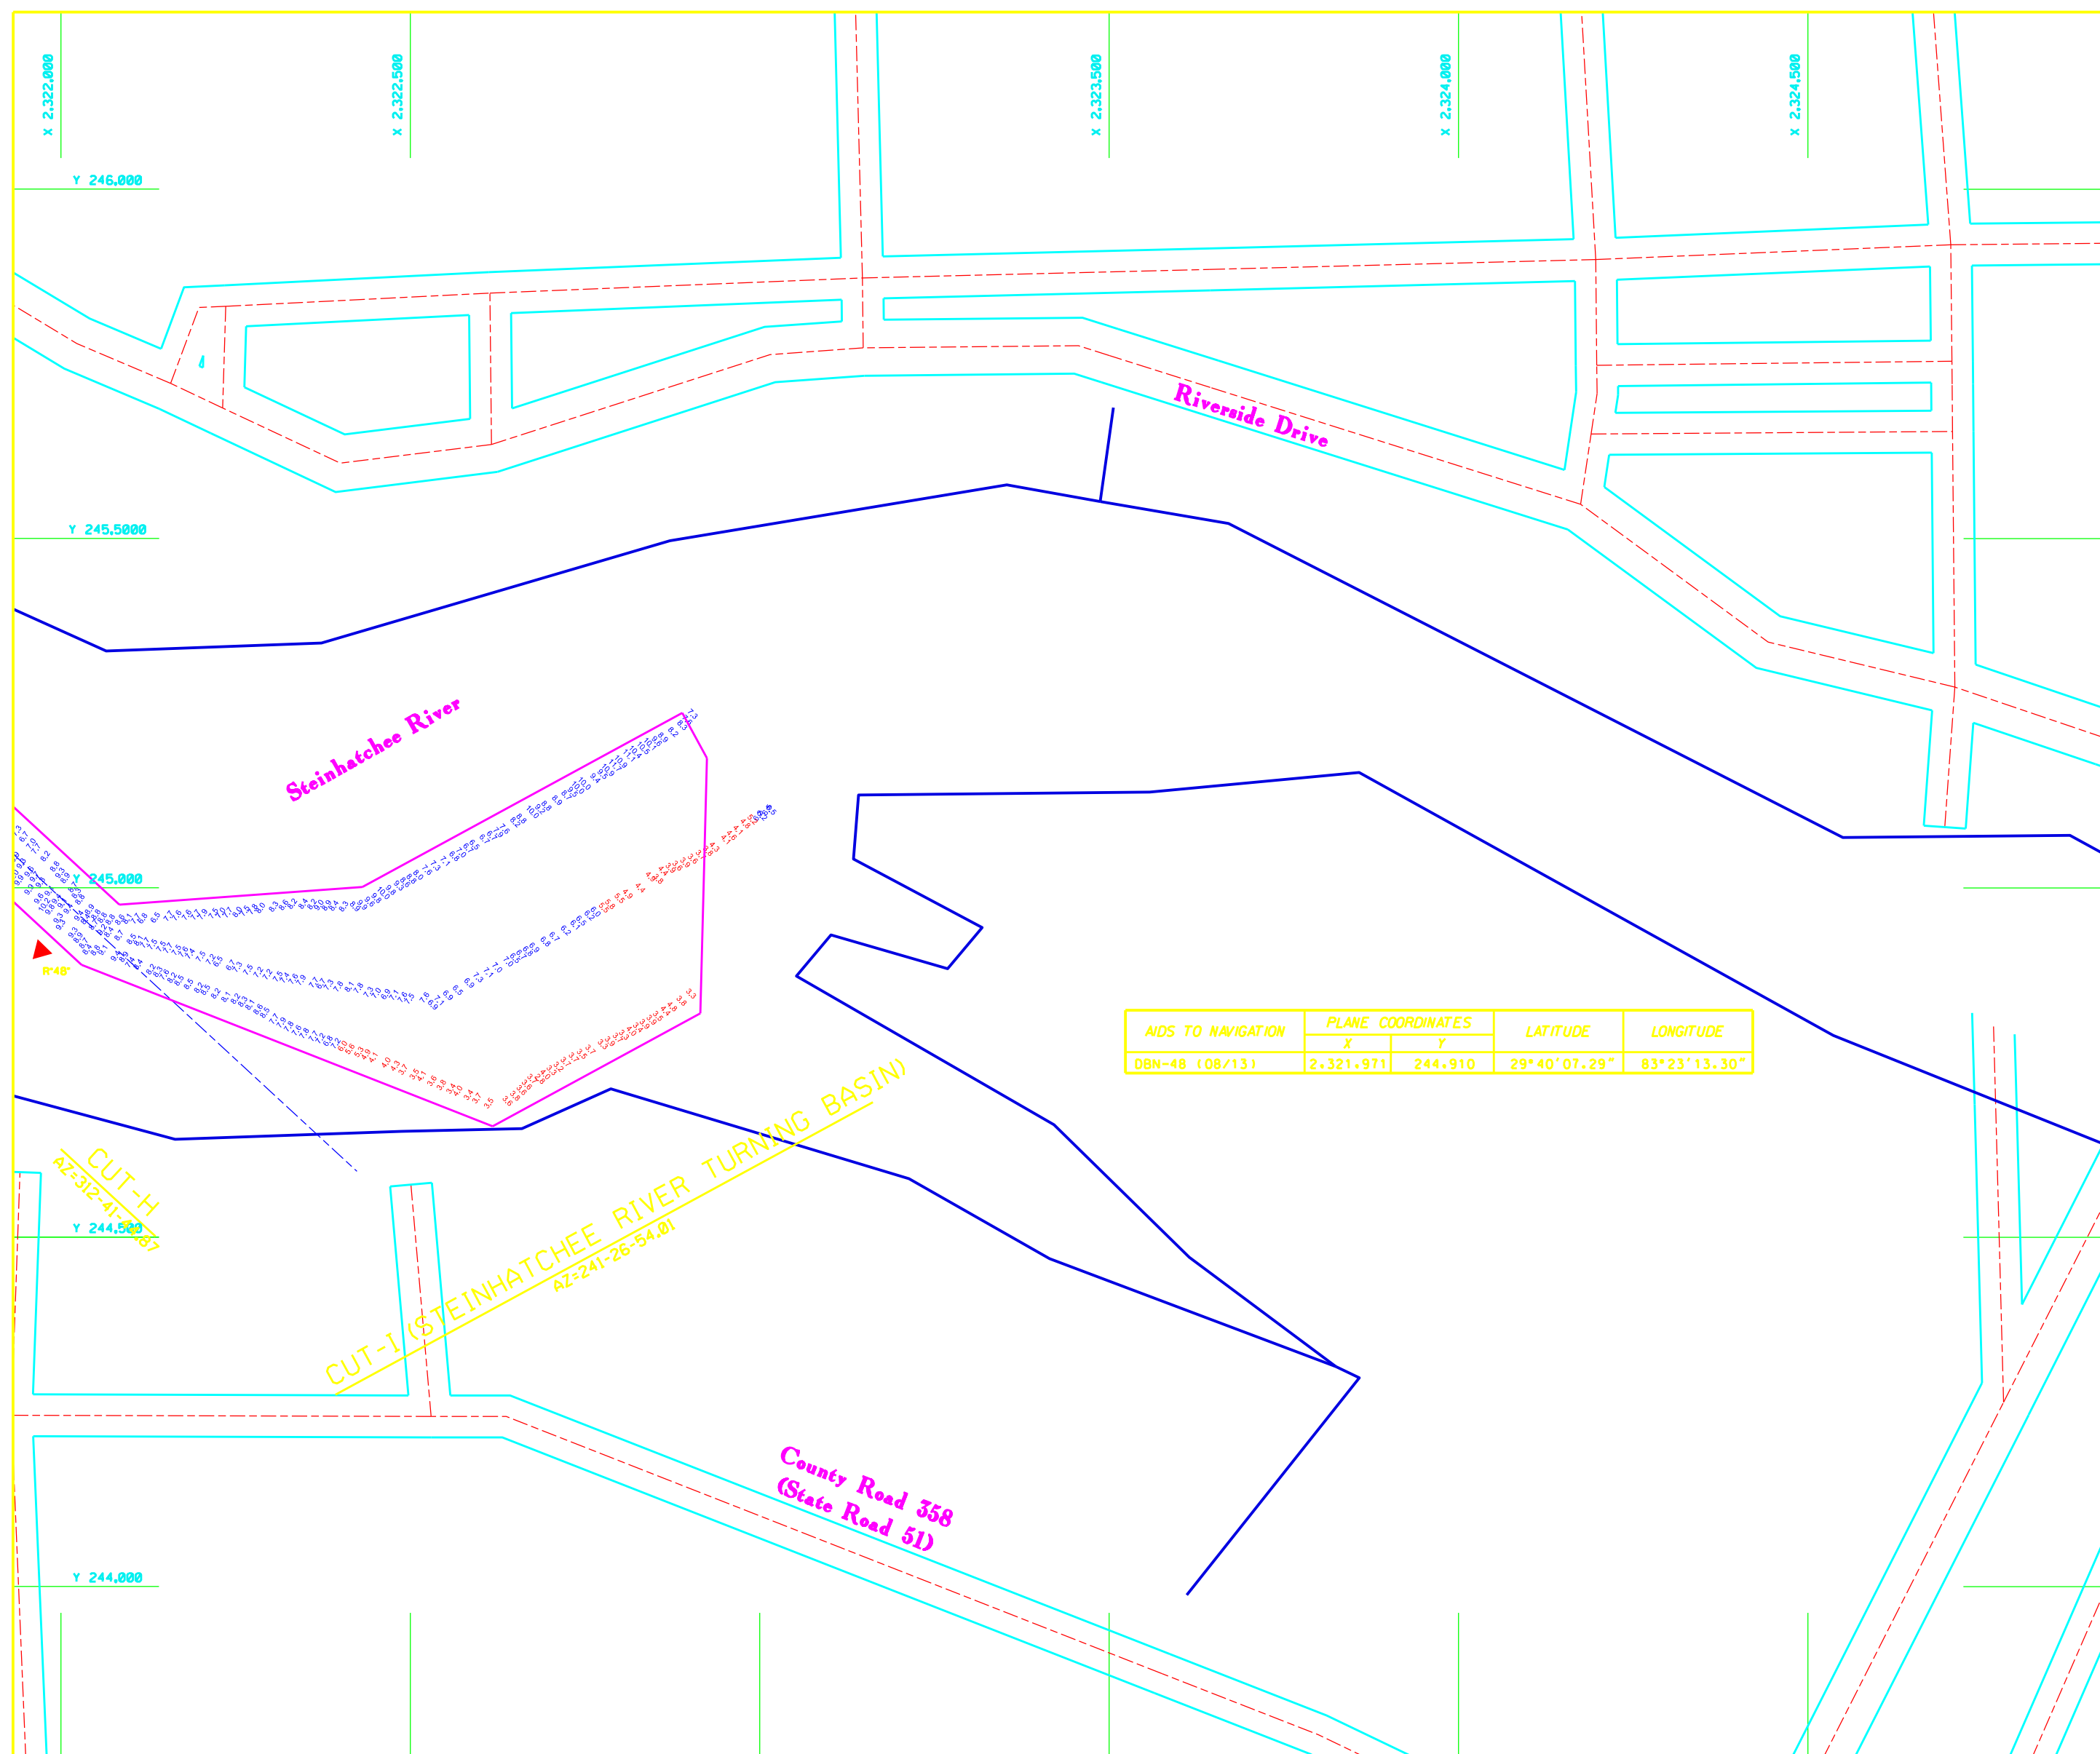

ABBREVIATIONS

RGE.	=	RANGE
STA.	=	STATION
AZ.	=	AZIMUTH
P.I.	=	POINT OF INTERSECTION
R	=	RED
G	=	GREEN

LEGEND	
	CHANNEL CENTERLINE
	CONTOUR W/ ANNOTATION
	BENCHMARK
	LIGHTED BEACON
	GREEN DAYBEACON
	RED DAYBEACON
	RED LIGHTED BUOY
	GREEN LIGHTED BUOY
	CAN BUOY
	NUN BUOY
	NO WAKE SIGN
	TIDE STAFF



US Army Corps
of Engineers
Jacksonville District

**SAFETY ON THIS JOB
DEPENDS ON YOU**

[illegible]

DEGROVE SURVEYORS, INC.
31 CORPORATE SQUARE BLVD.
JACKSONVILLE, FLORIDA

DEPARTMENT OF THE ARMY
WILLE DISTRICT, CORPS OF ENGINEERS
JACKSONVILLE, FLORIDA

Assigned by:	Old by:
--------------	---------

OWN by:	OWN
OWN	OWN

3DC

Inv. No. W912EP-12-D-0001
 Date: 19 NOV 2013

13-124-V-CHAN.DGN

13-124-V-TOP.DGN
13-124-V-SOUN.DGN

Reference files:

• **Prevalence:** 10-15% of the population

PROJECT CONDITION SURVEY 6 - FOOT PROJECT

STA. 20+00 CUT A THRU STA 11+00 CUT 1
PLAN

Scale: AS SHOWN

Drawing no.

VH-109