


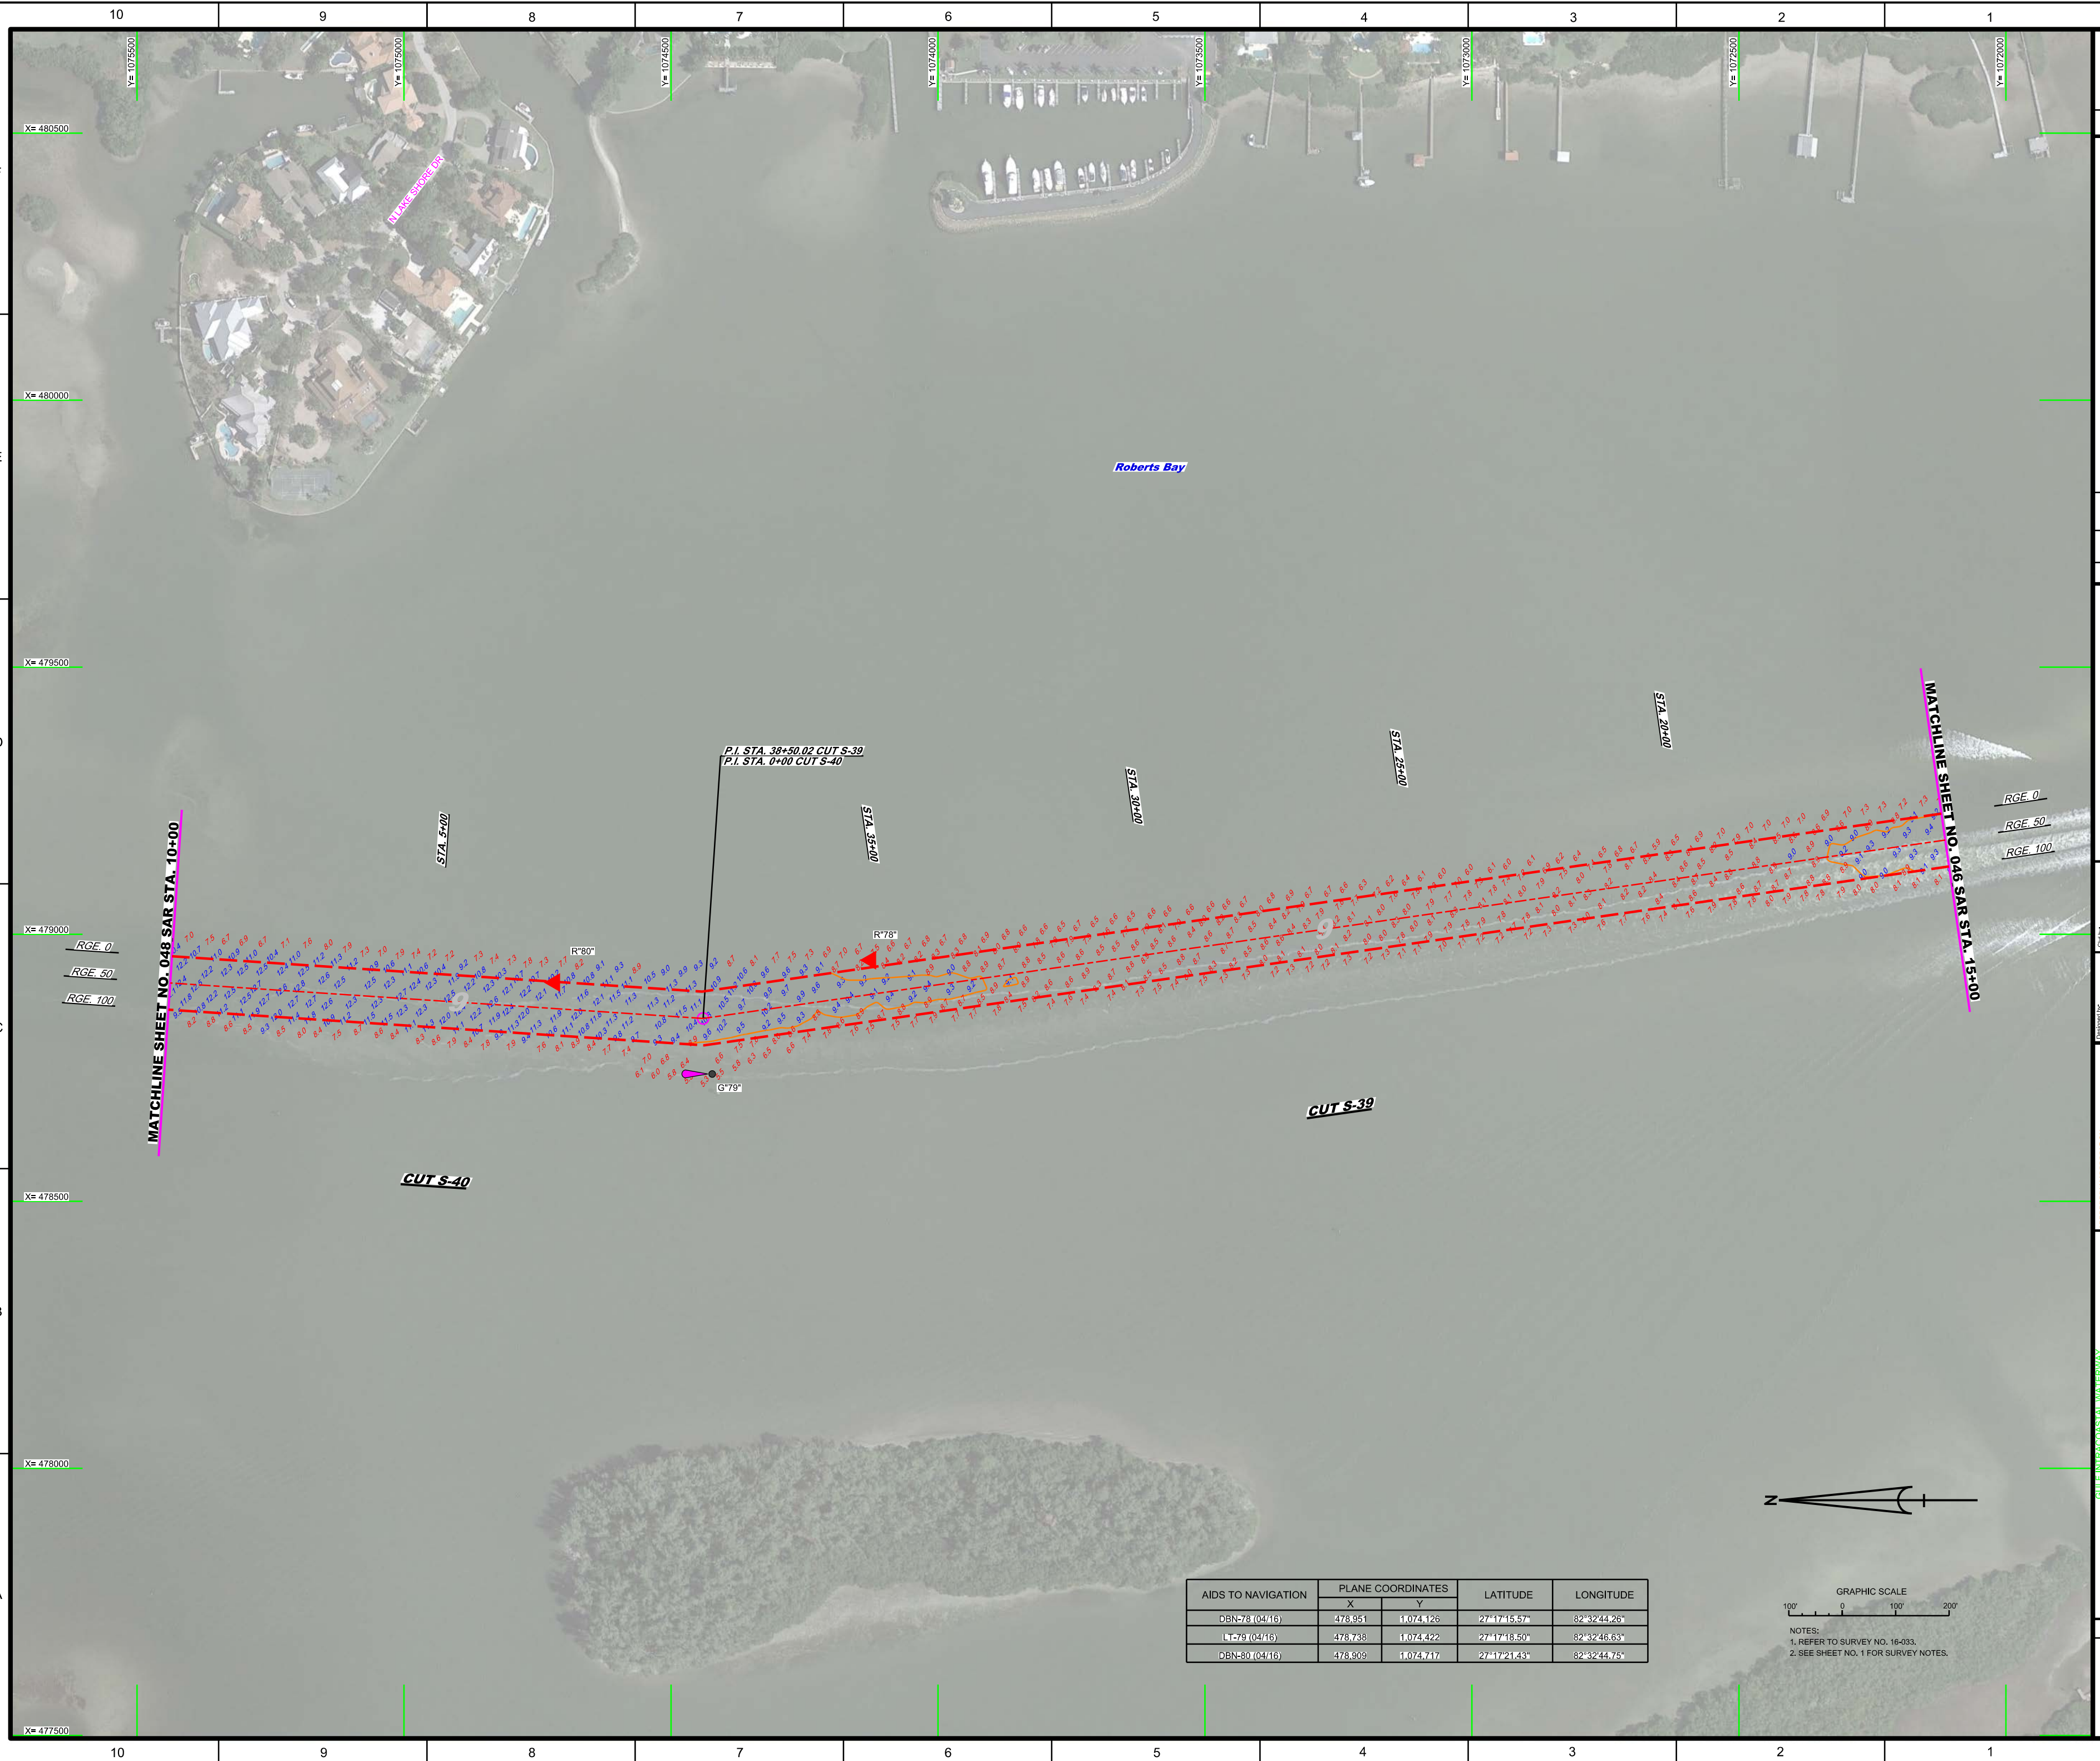

AIDS TO NAVIGATION	PLANE COORDINATES		LATITUDE	LONGITUDE
	X	Y		
DBN-78 (04/16)	478.951	1,074.126	27°17'15.57"	82°32'44.26"
LT-79 (04/16)	478.738	1,074.422	27°17'18.50"	82°32'46.63"
DBN-80 (04/16)	478.809	1,074.717	27°17'21.43"	82°32'44.75"

GRAPHIC SCALE



100' 0 100' 200'

NOTES:

1. REFER TO SURVEY NO. 16-033.
2. SEE SHEET NO. 1 FOR SURVEY NOTES.

CALOOSHATCHEE RIVER TO ANCLOTE RIVER
SARASOTA COUNTY, FLORIDA

**HYDROGRAPHIC EXAM SURVEY FY16
9-FOOT PROJECT**

STA. 15+00 CUT S-39 THRU STA. 10+00 CUT S-40


PLAN


Scale: AS SHOWN


Drawing no.

47


SHEET 47 OF 62

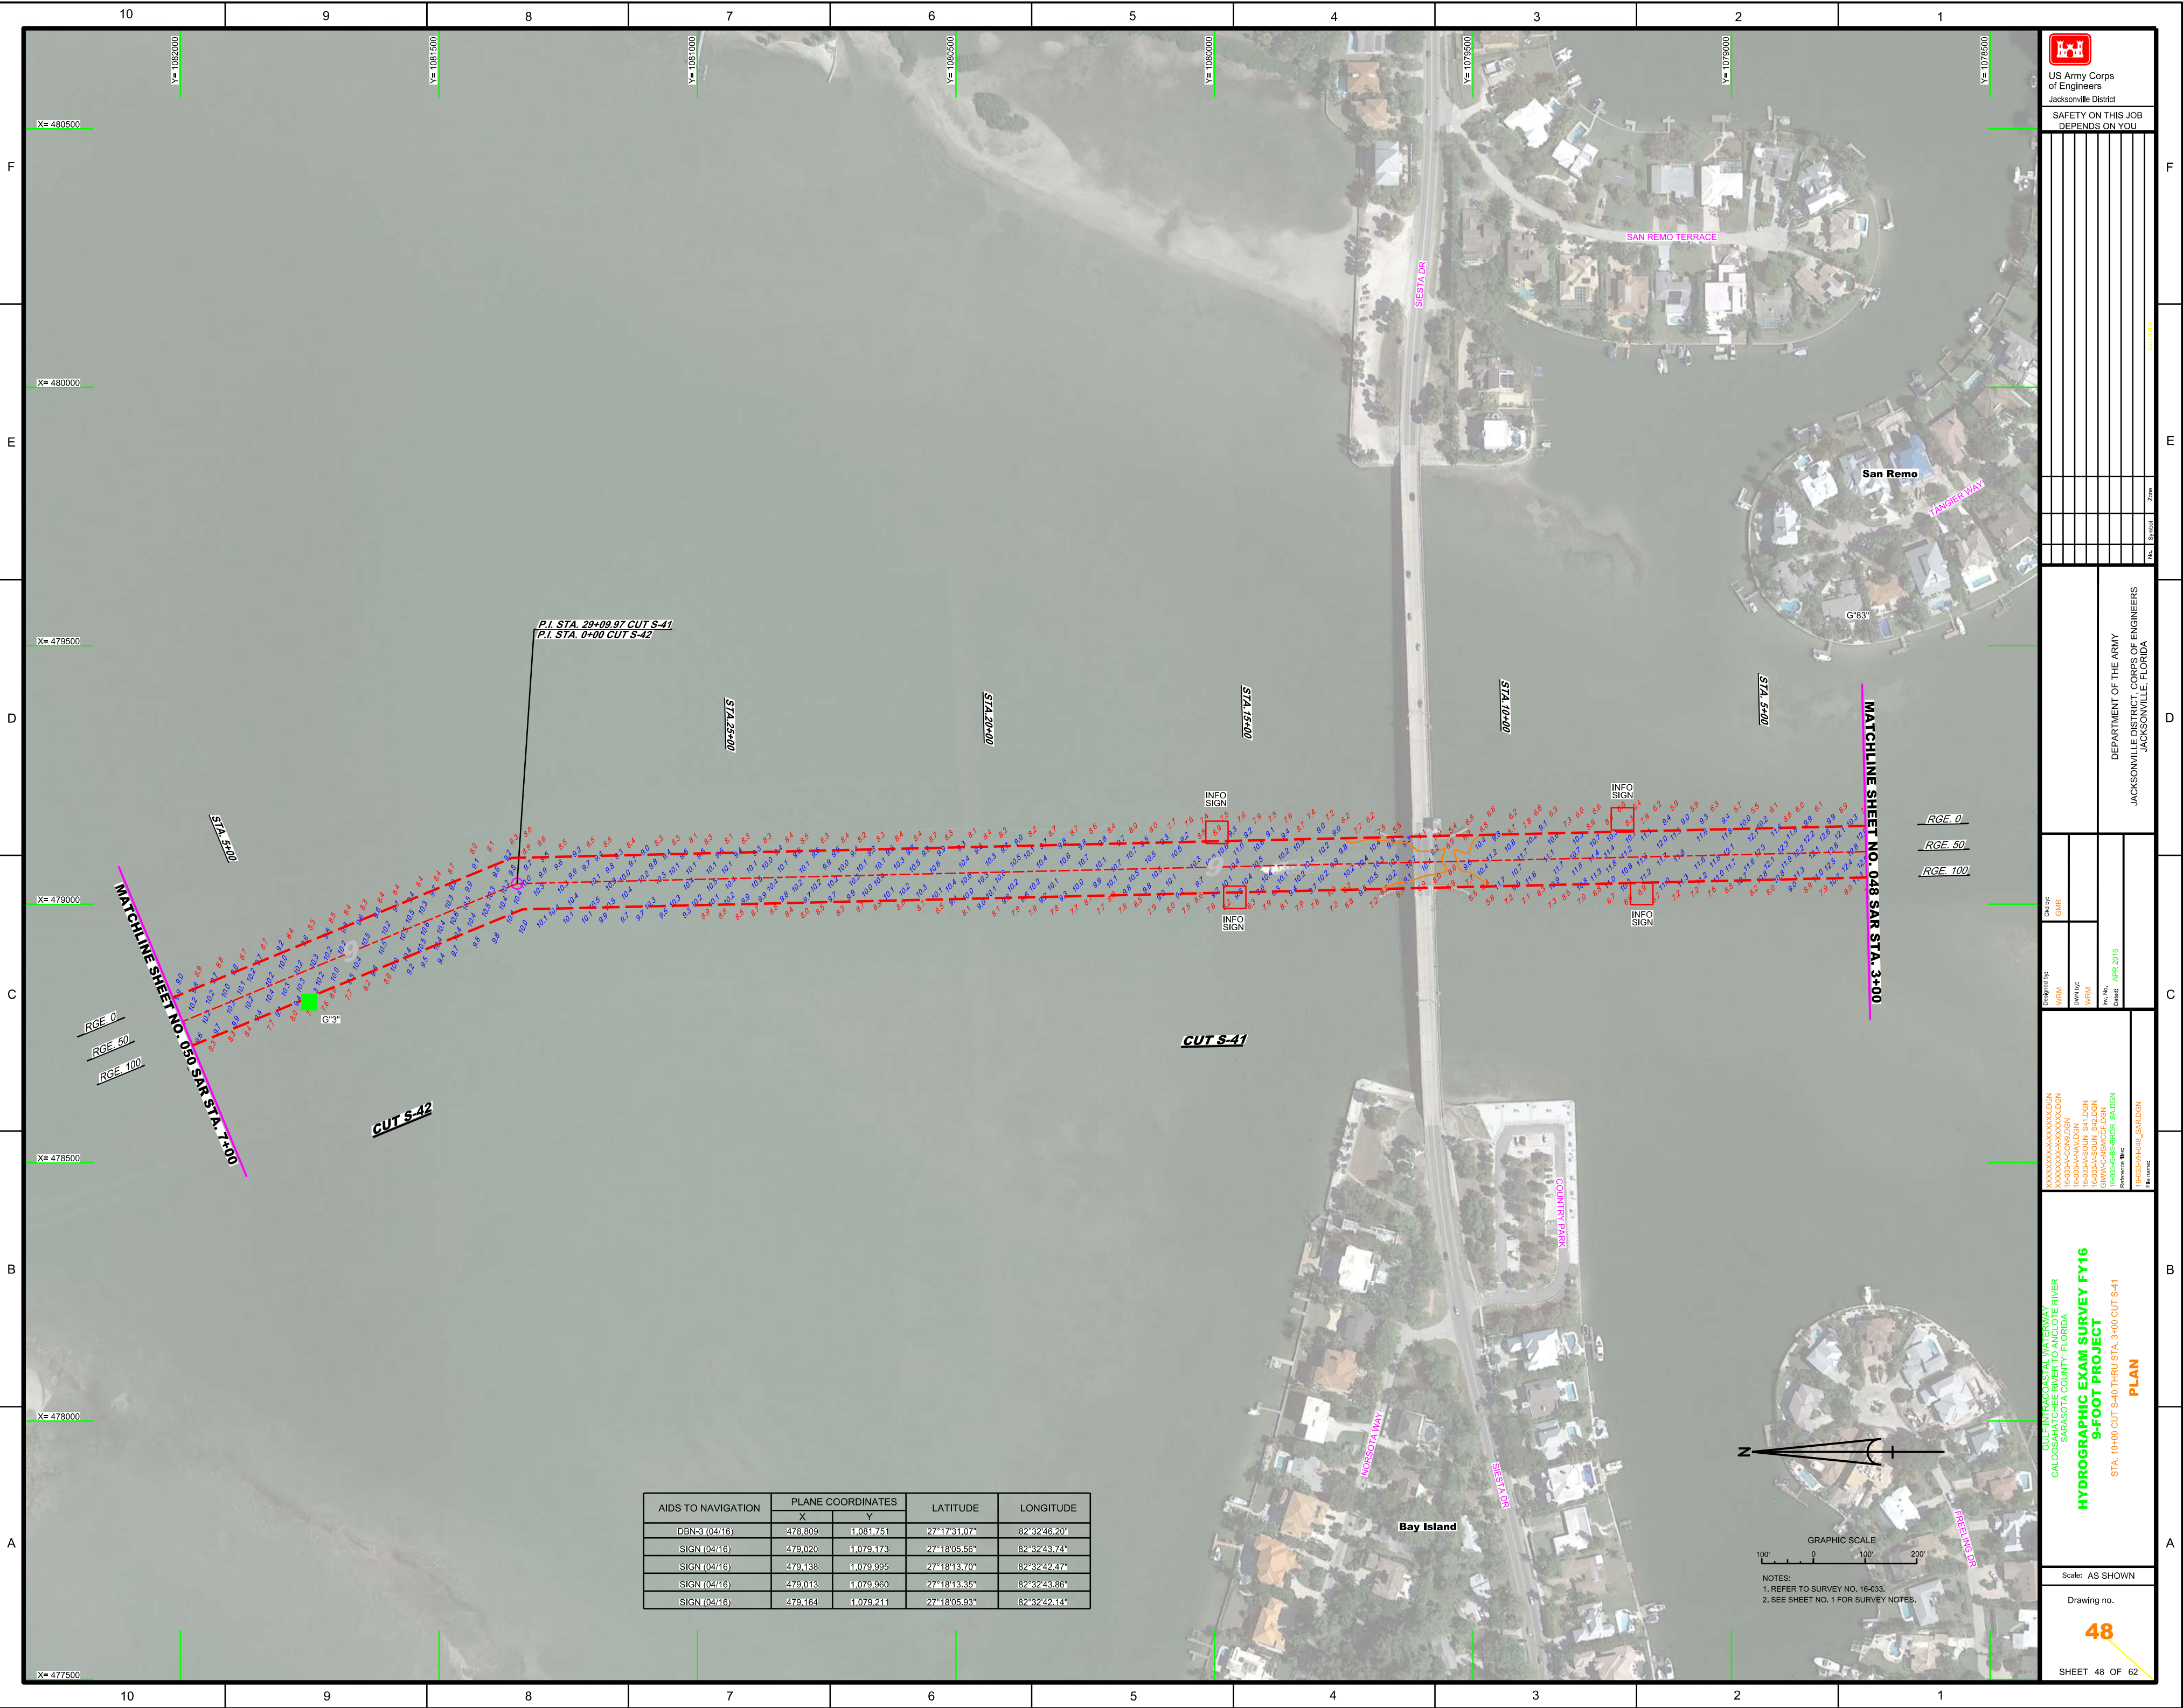


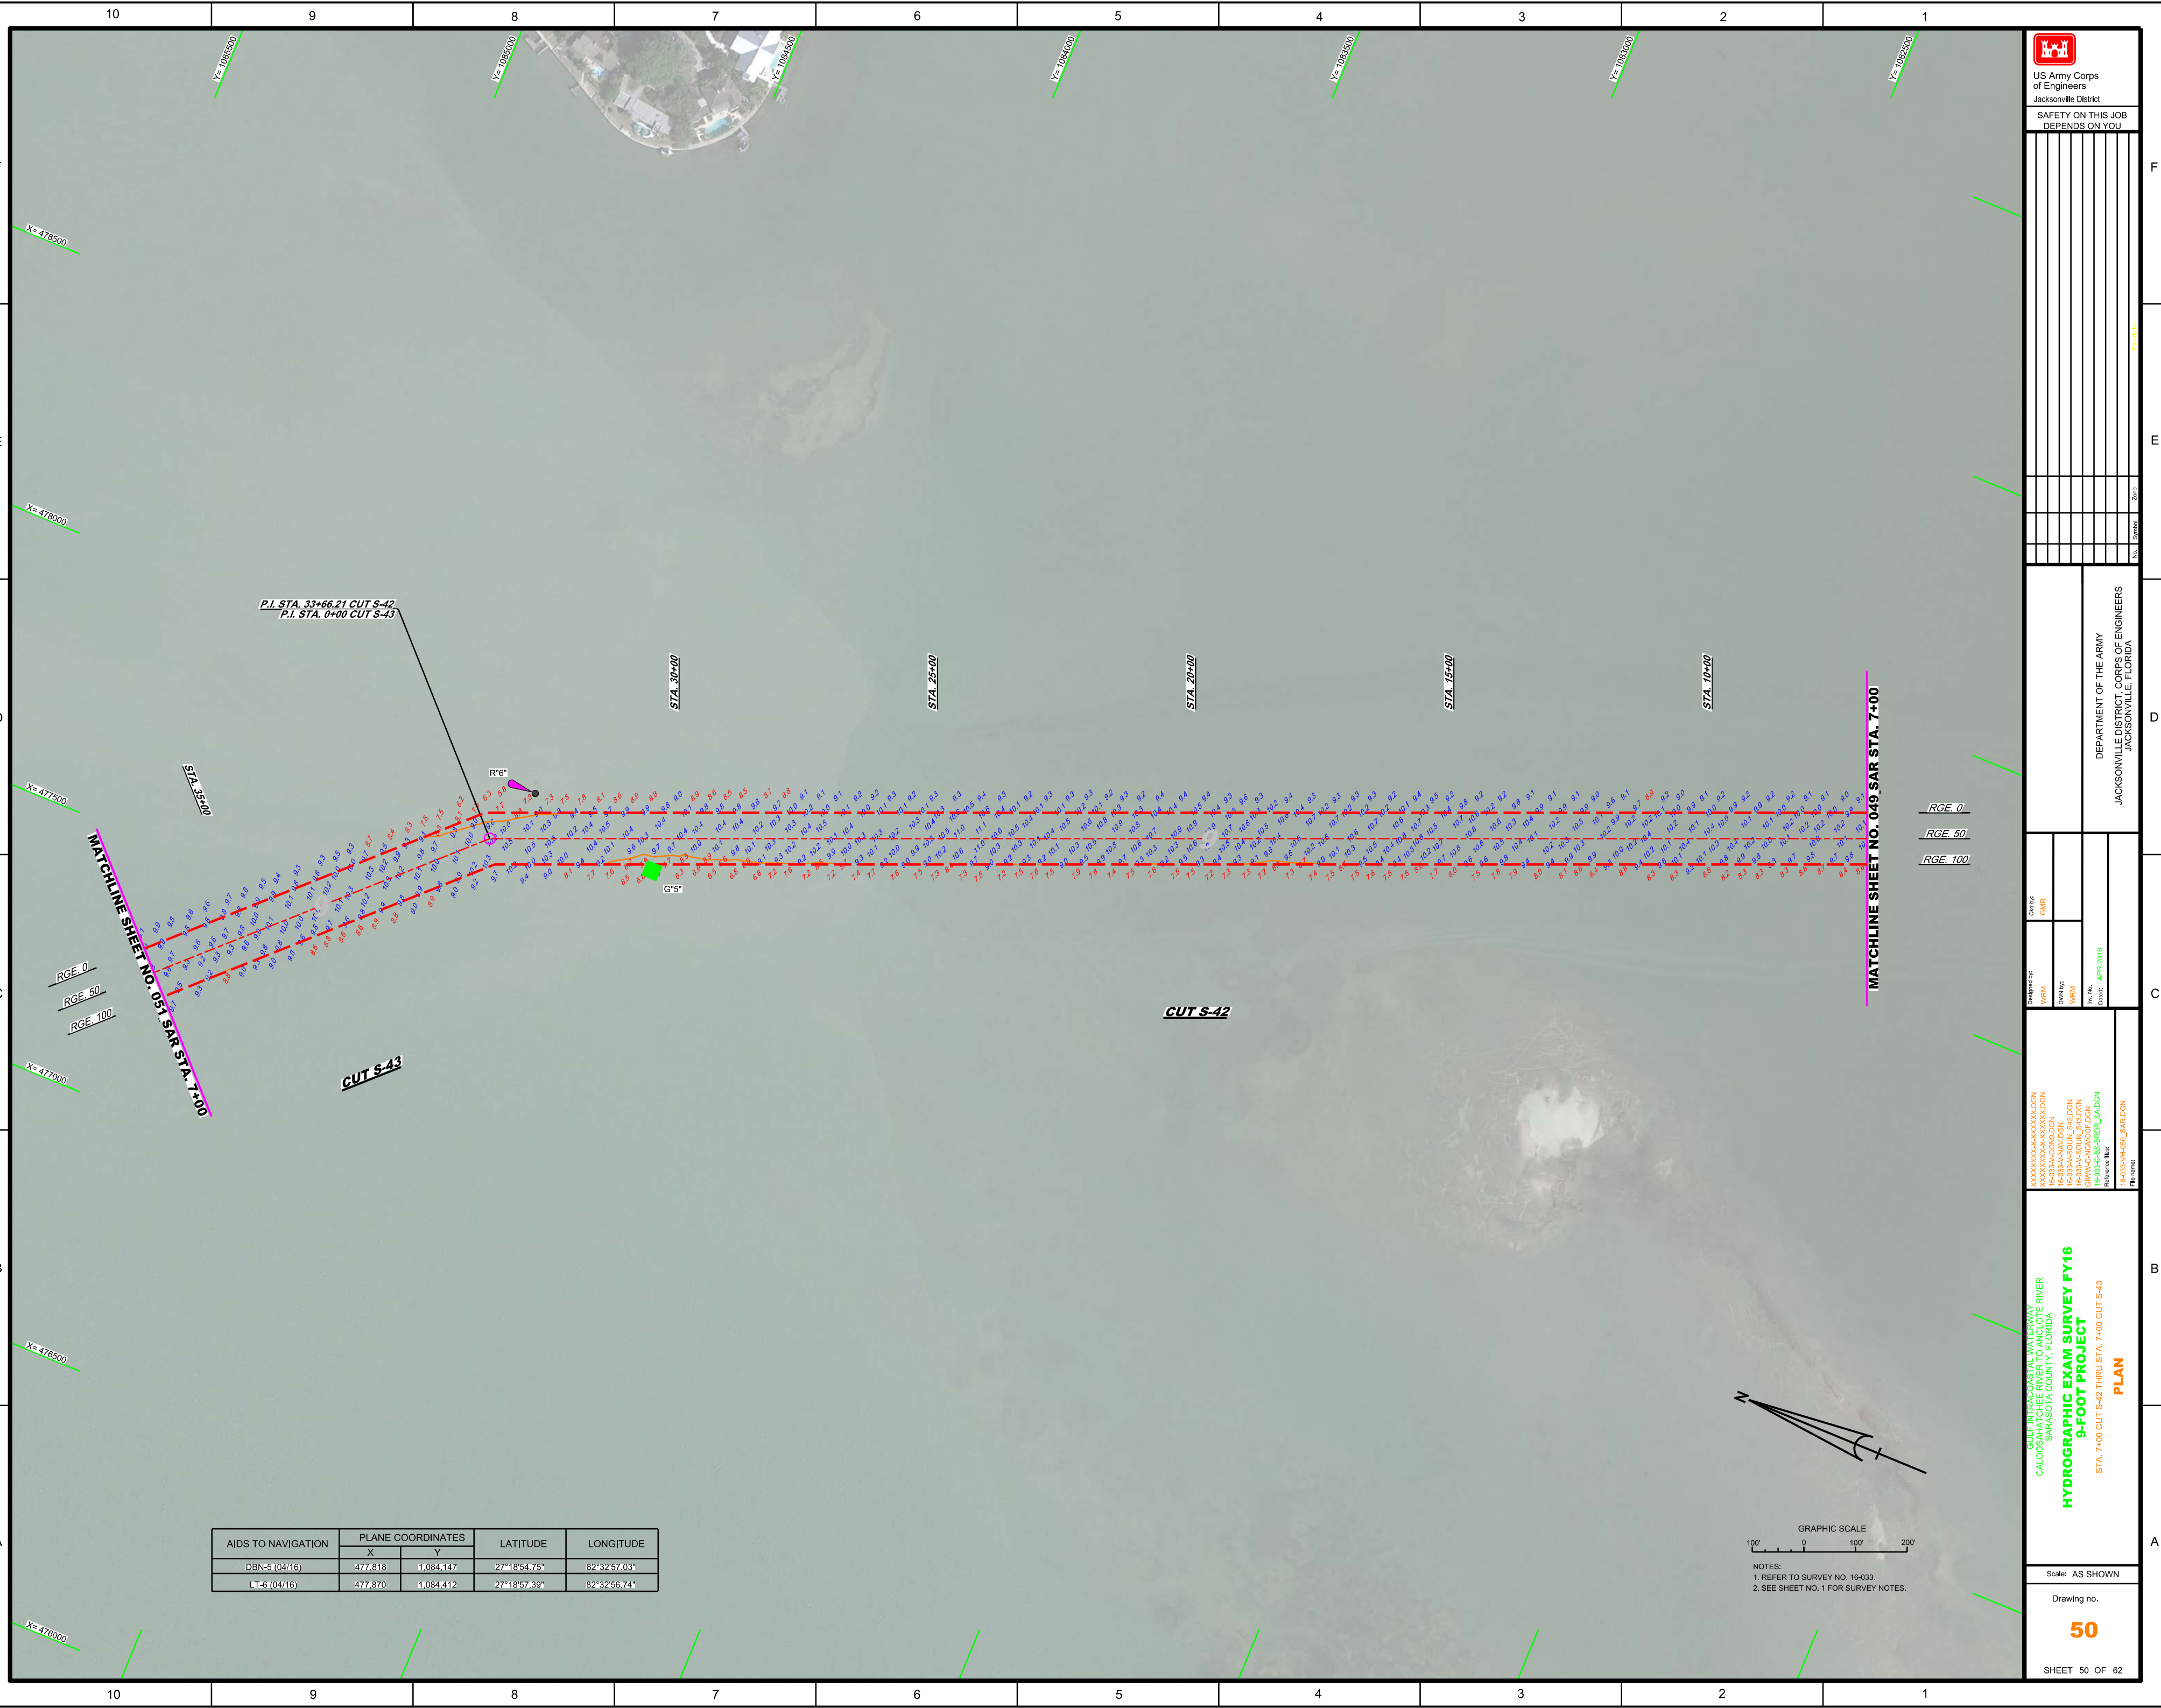


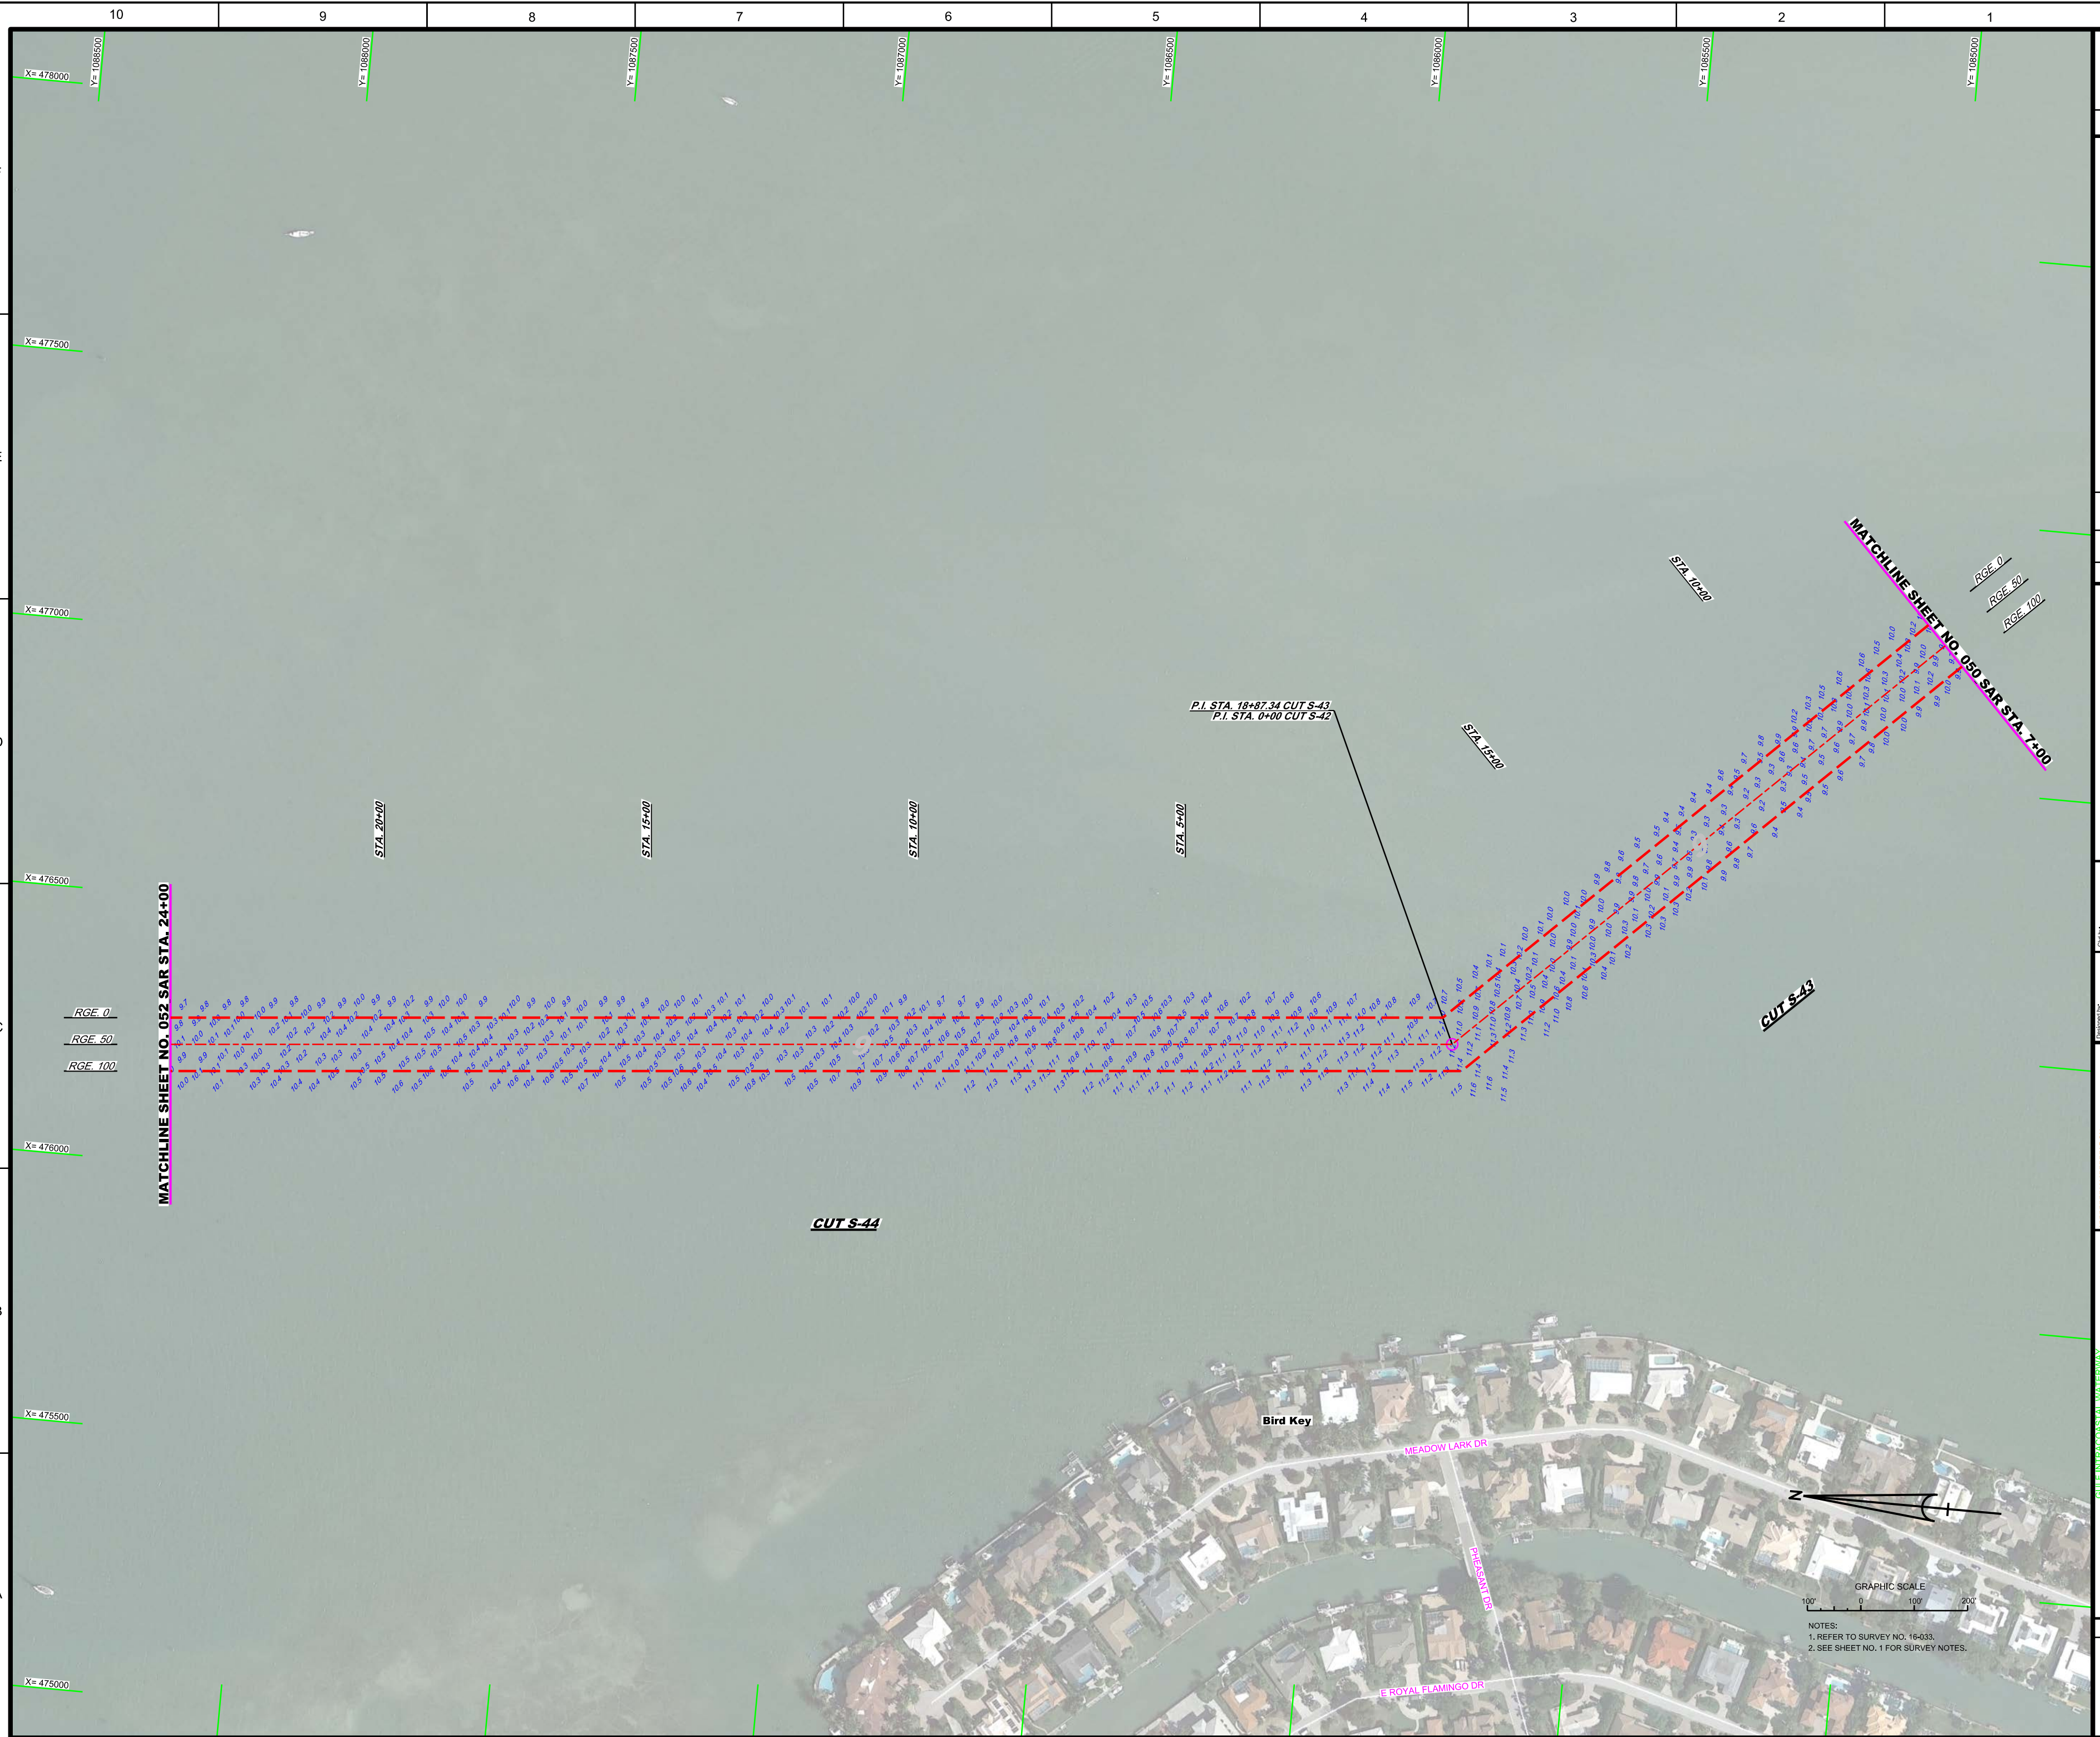




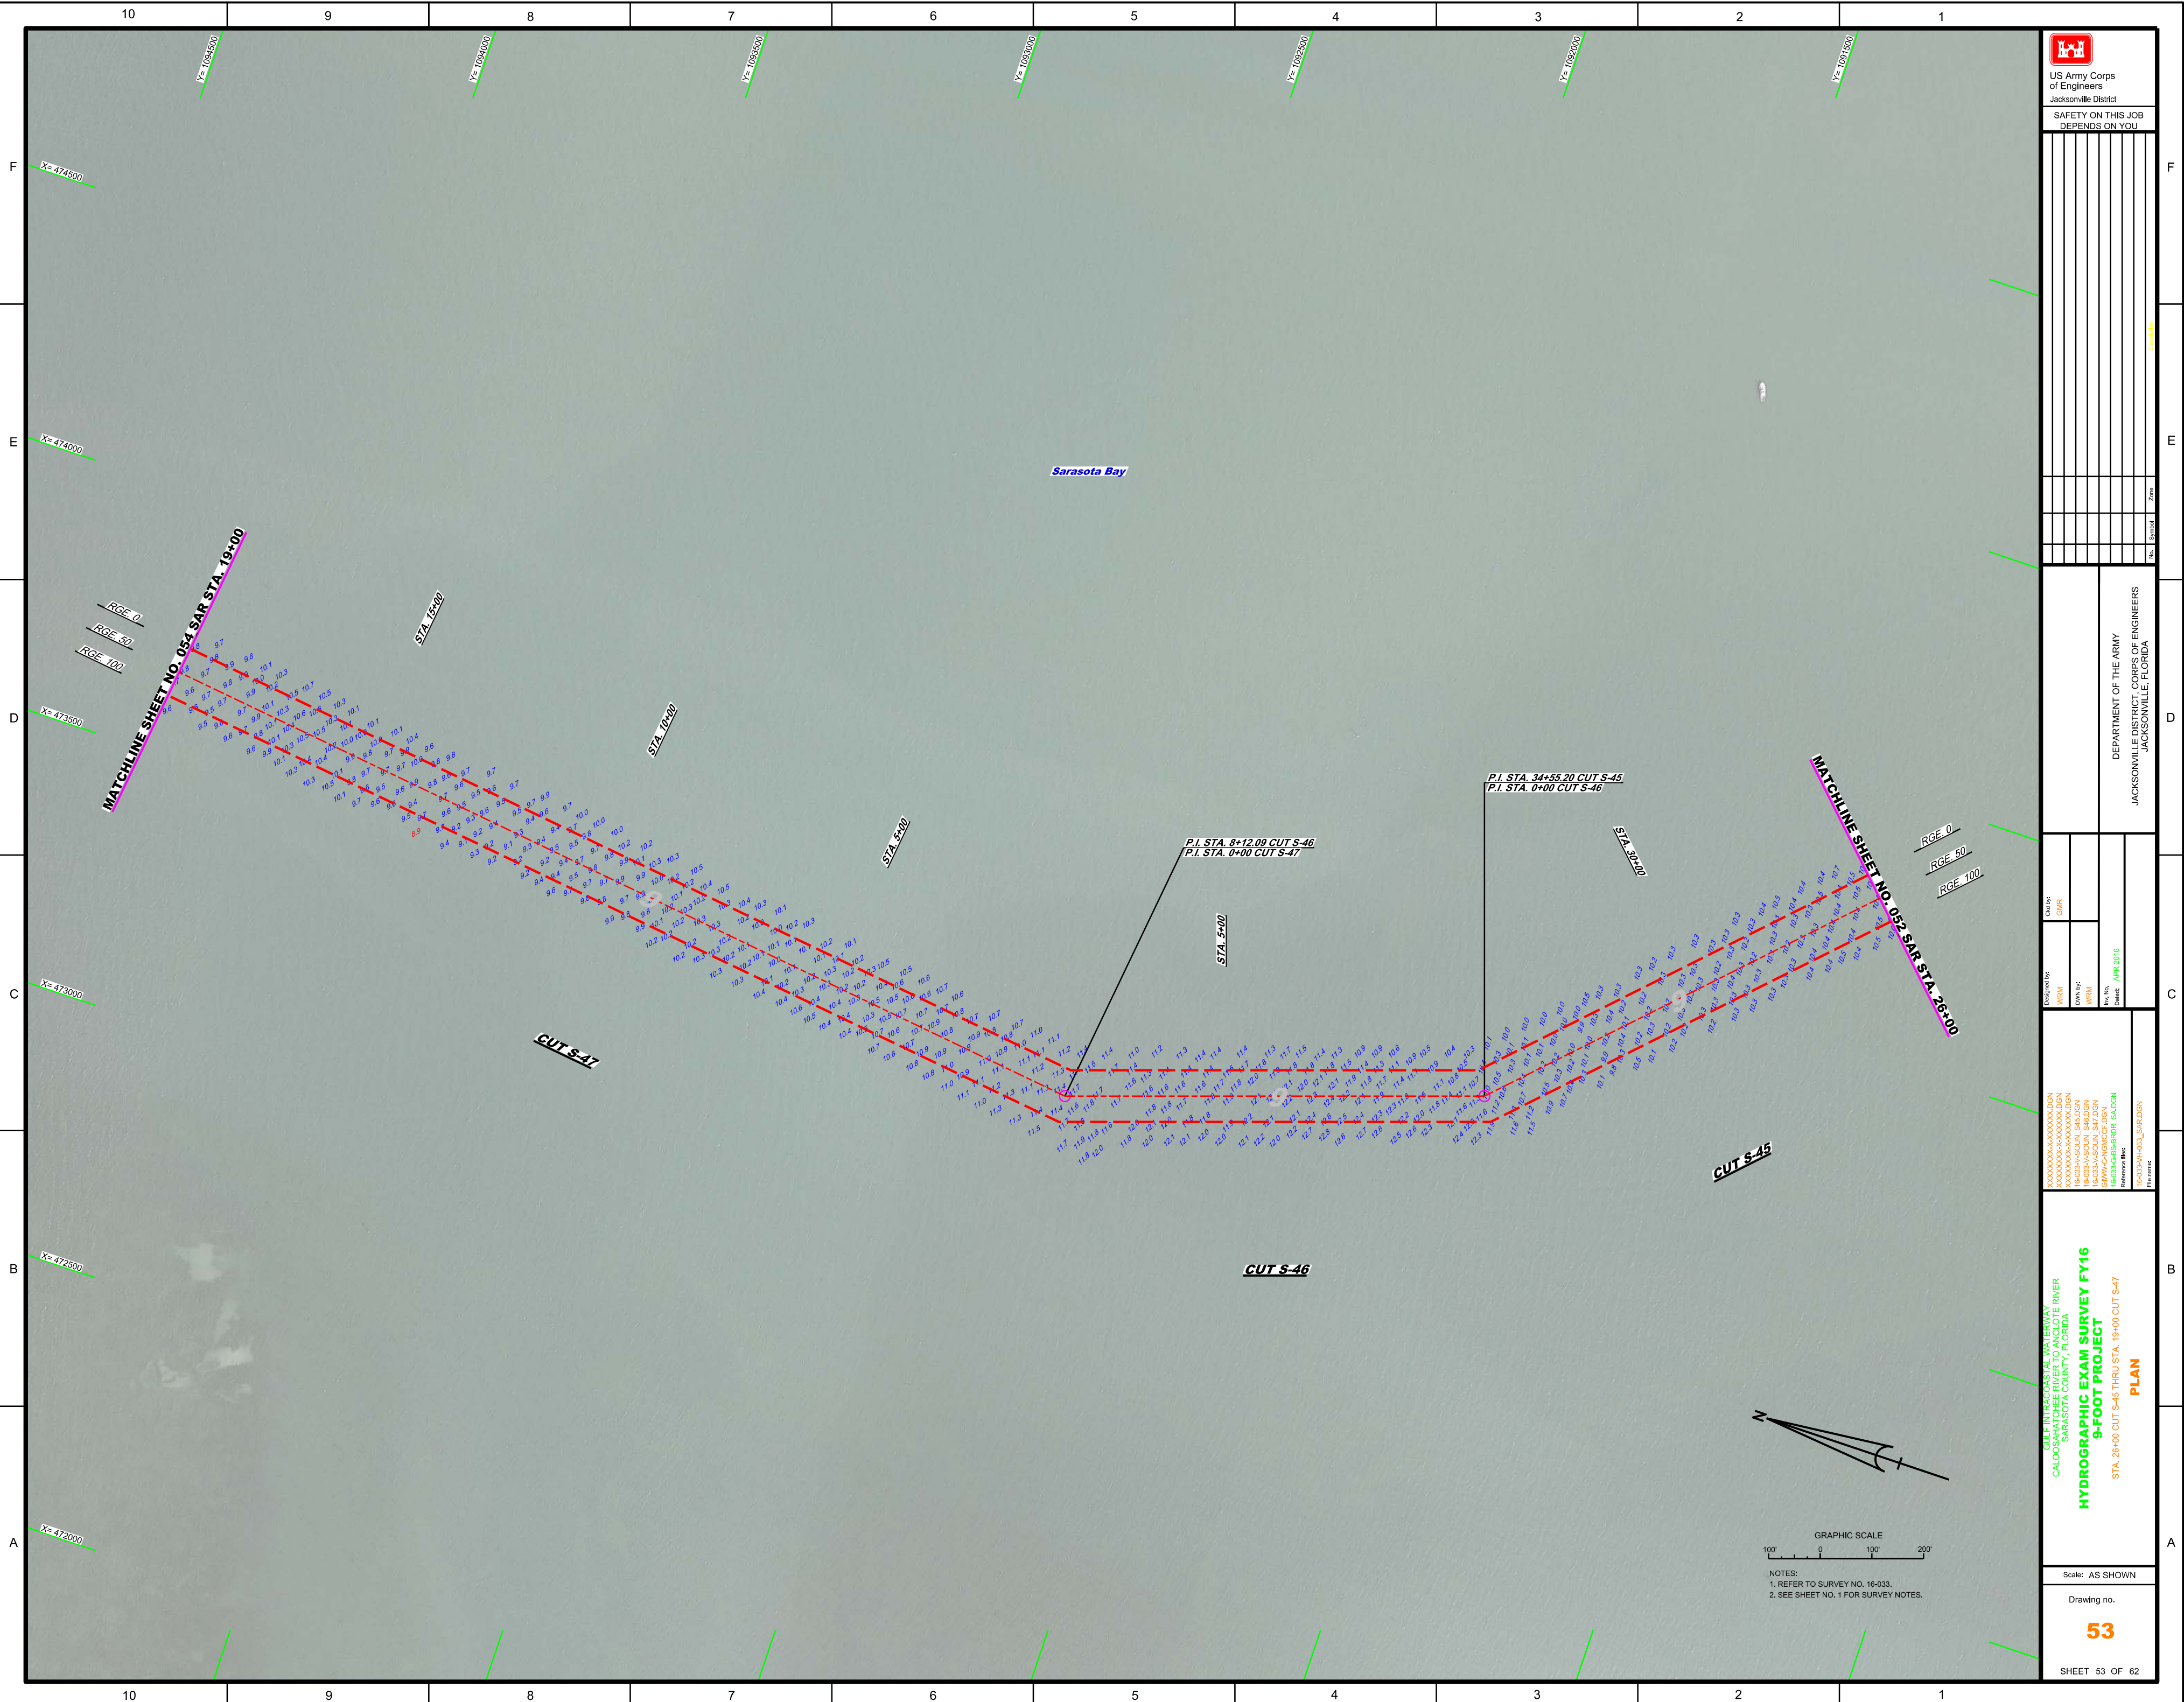

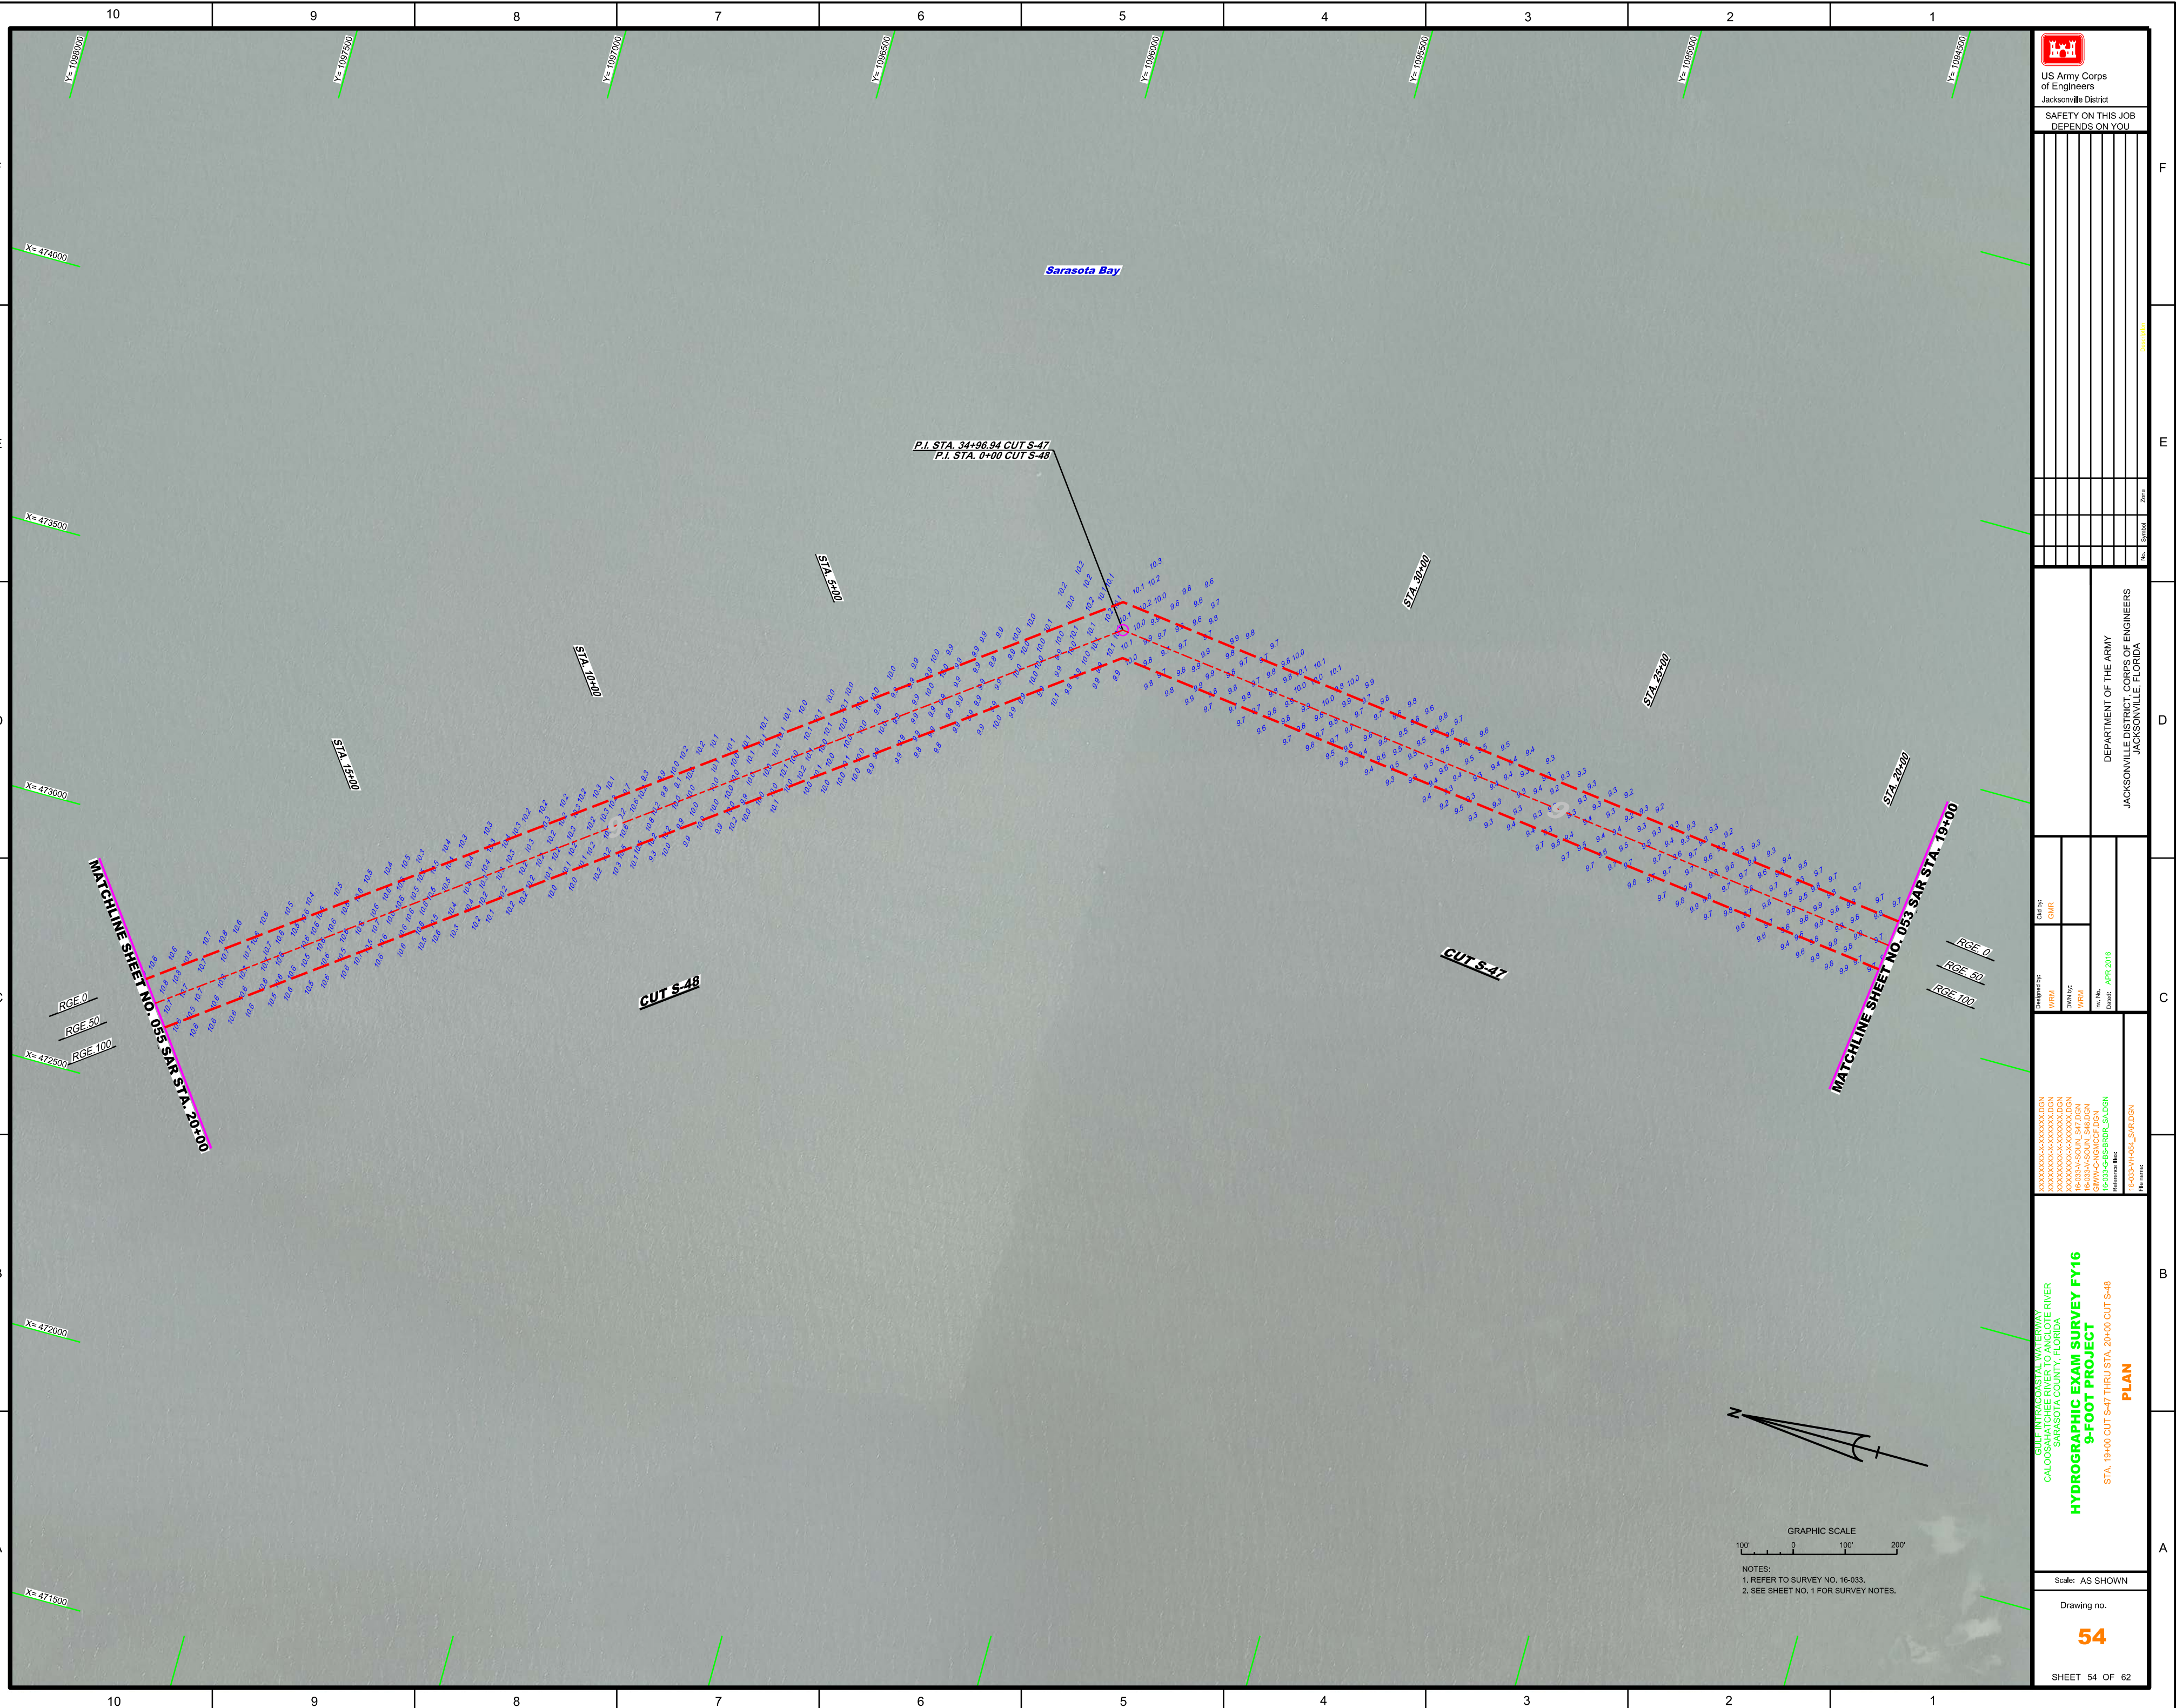

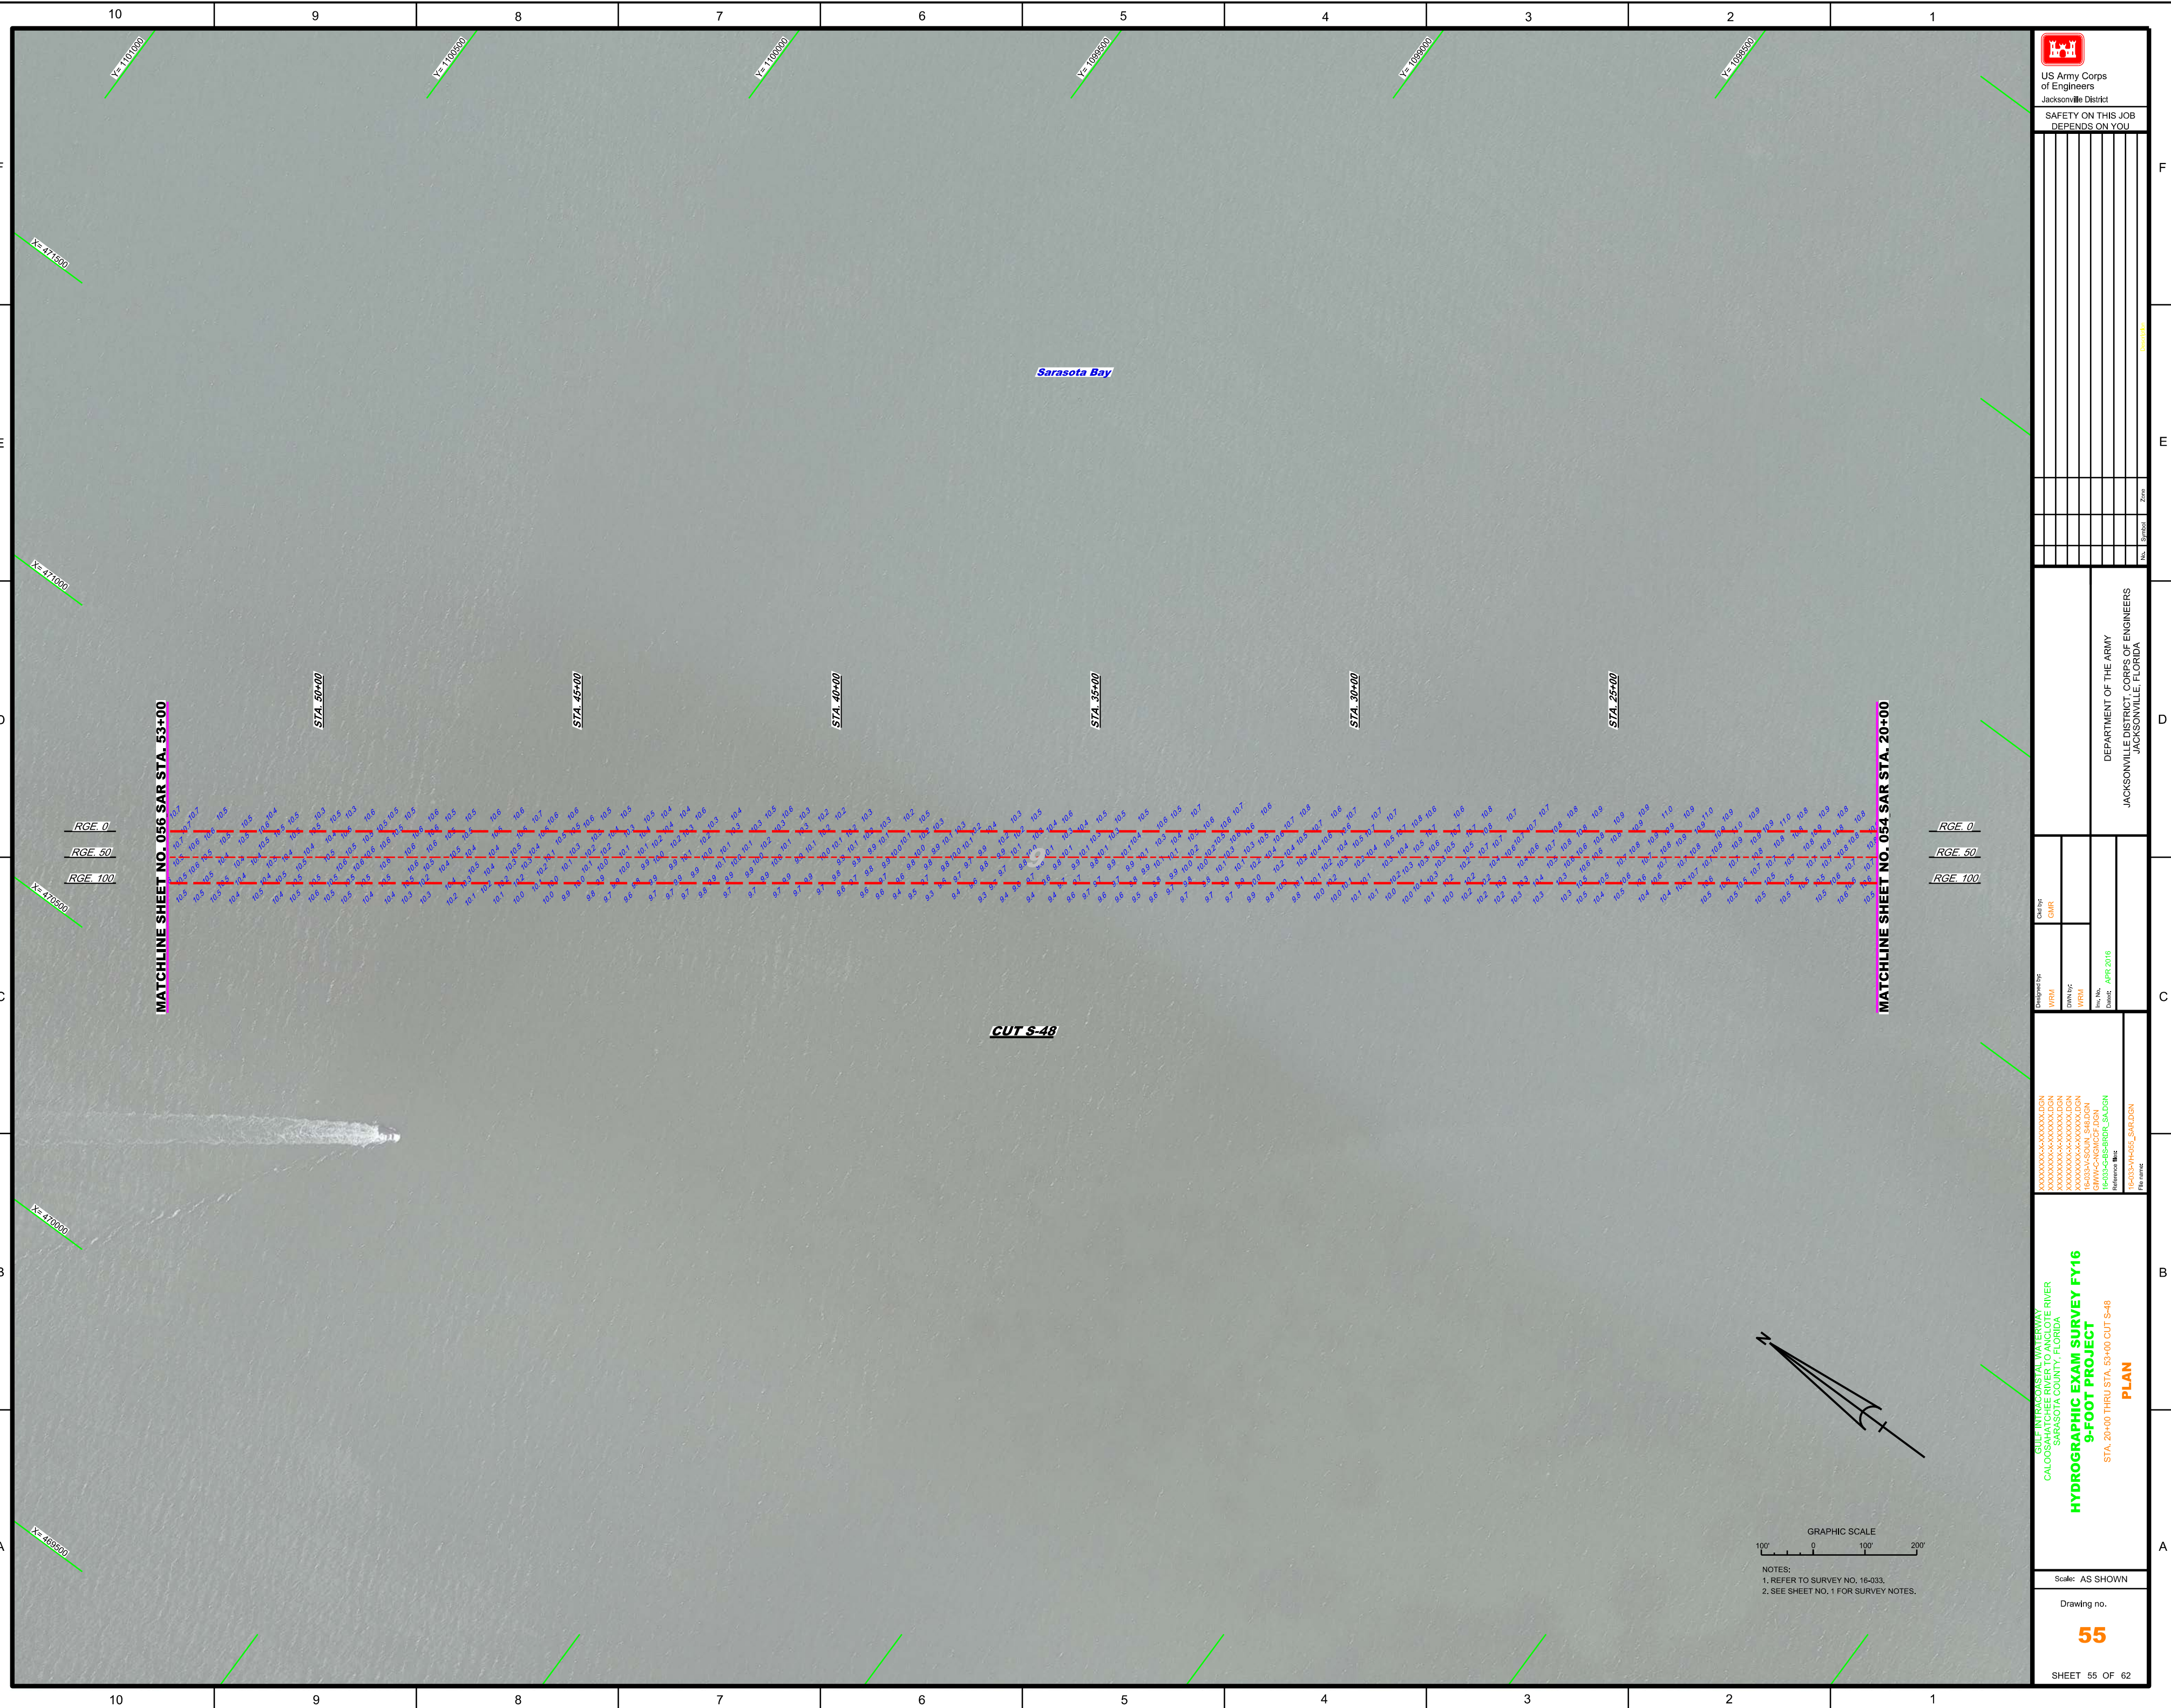

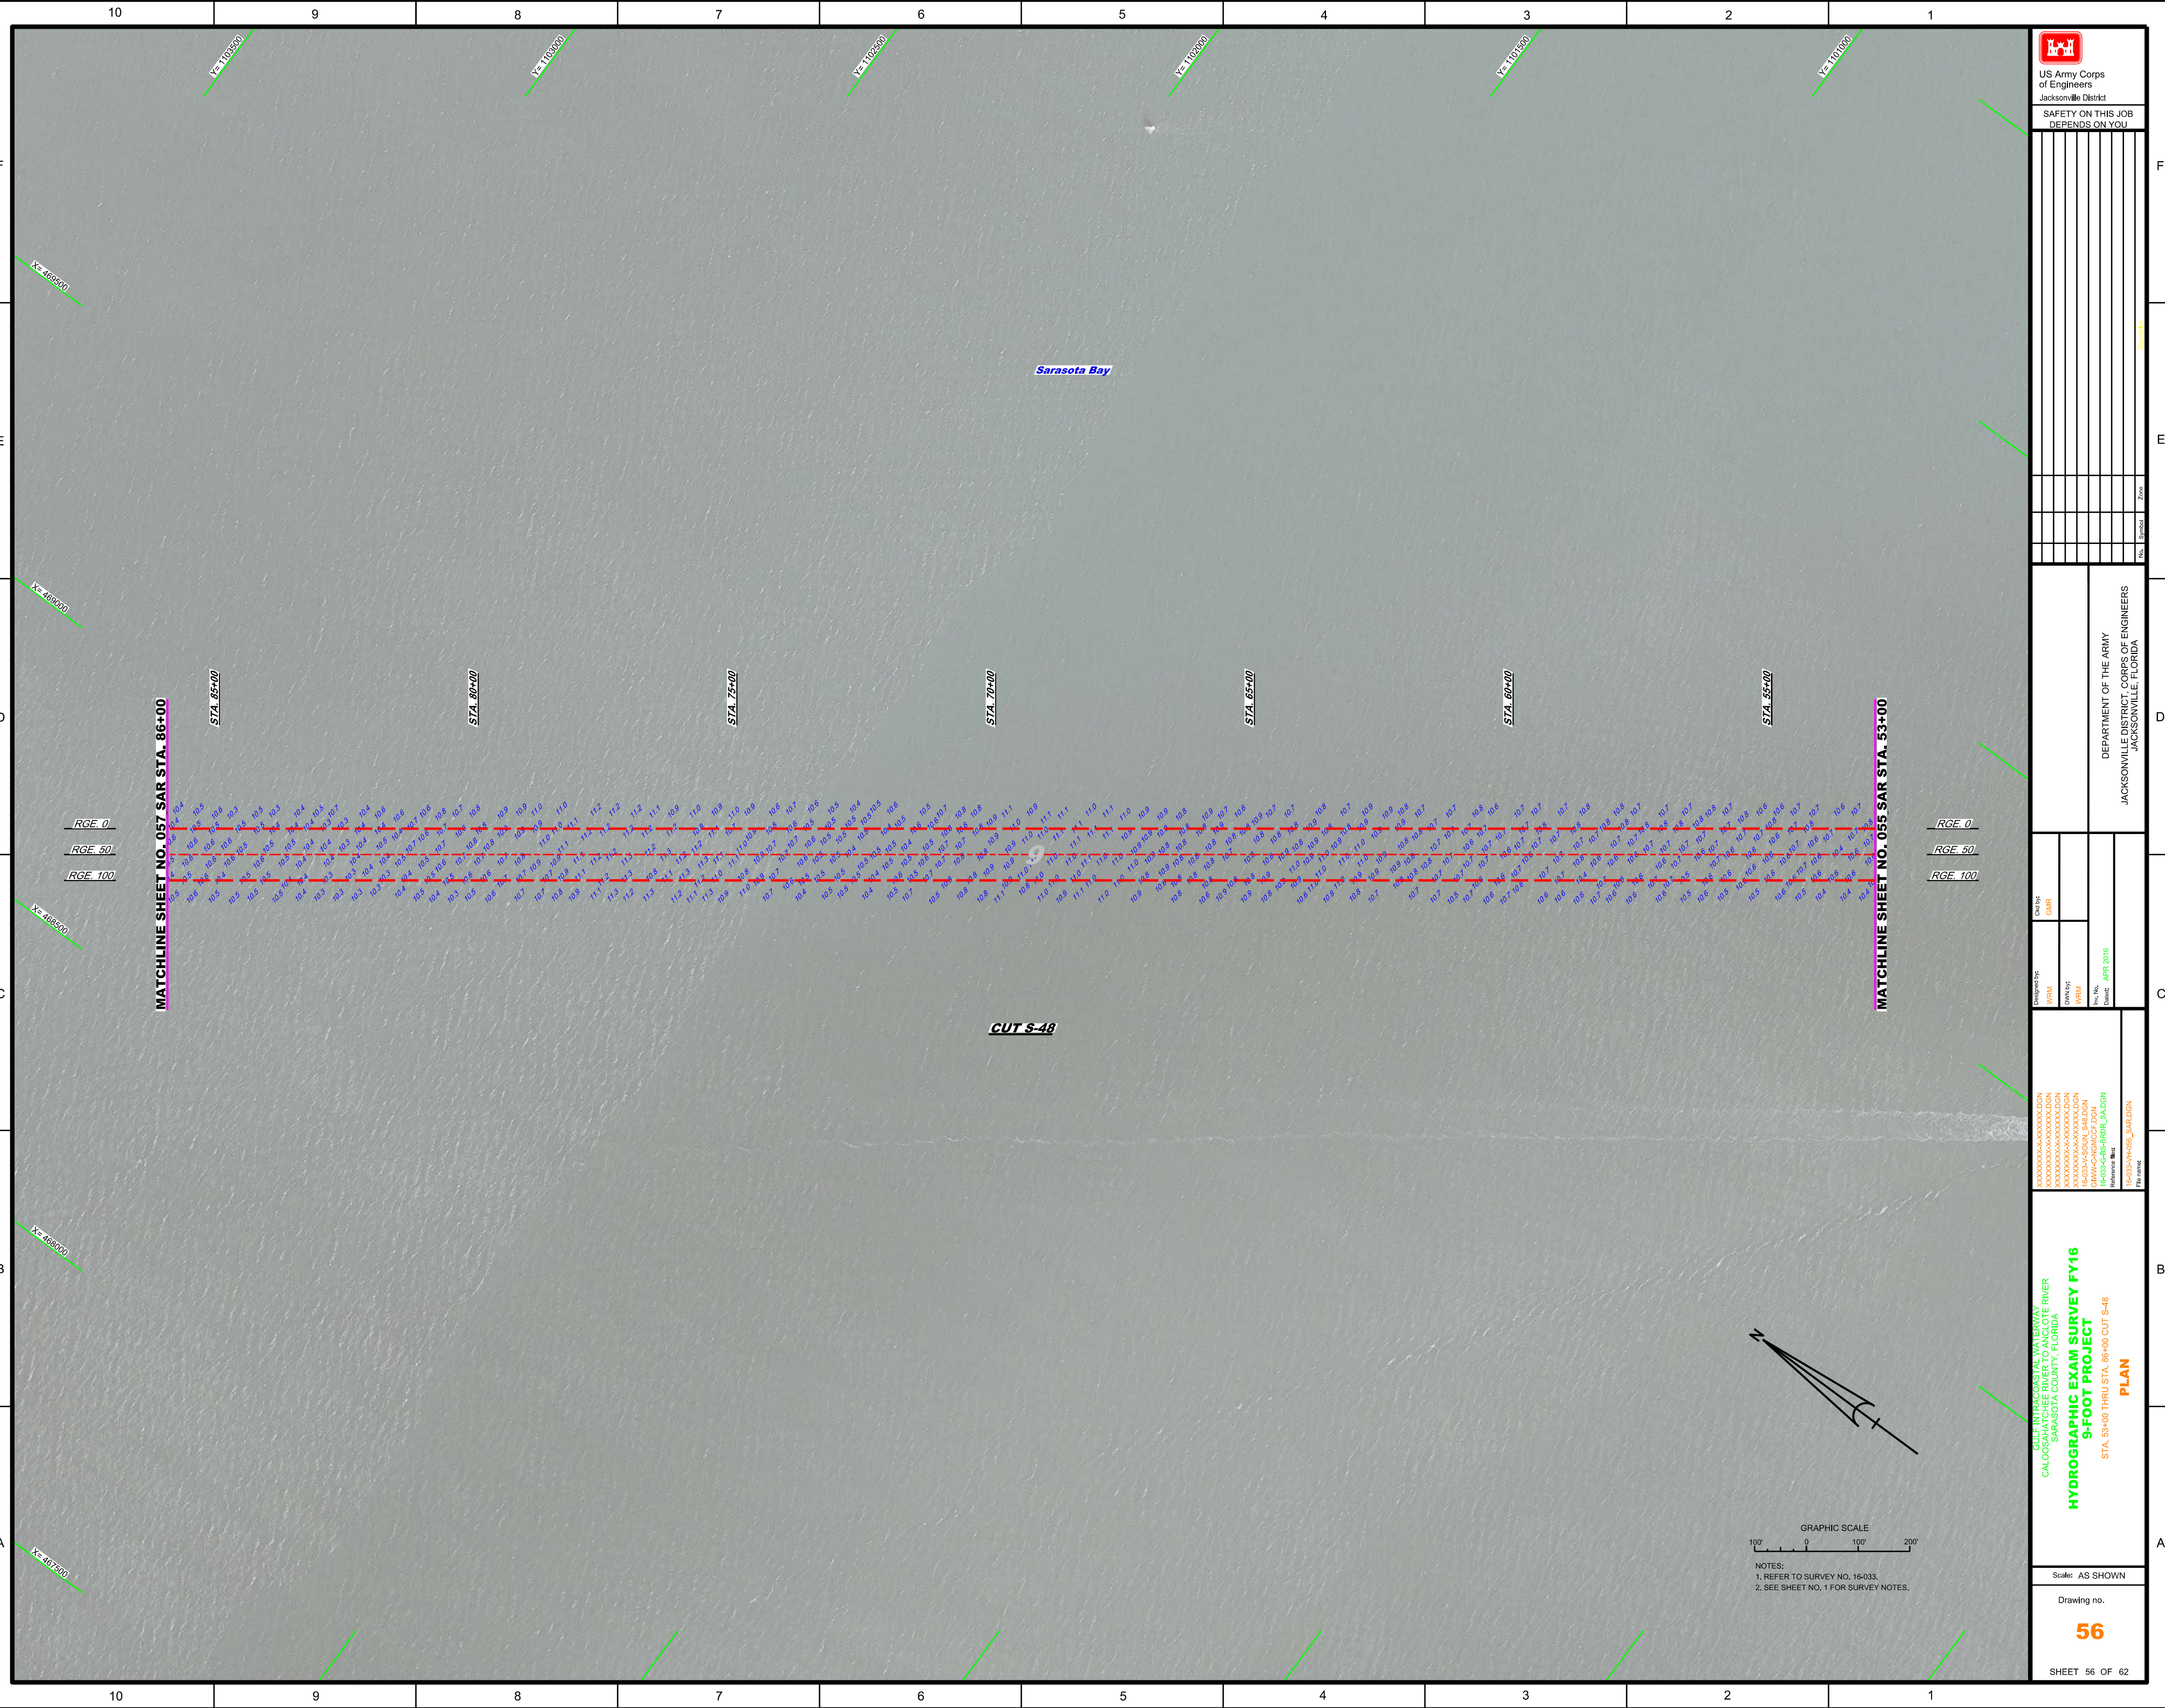[illegible]

