

MATCHLINE SHEET NO. 044 STA. 20+00

MATCHLINE SHEET NO. 043 STA. 20+00

RGE -287.5

RGE 00

RGE 287.5

RGE -287.5

RGE 00

RGE 287.5

TERMINAL CHANNEL

ST. JOHNS RIVER



STA. 45+00

STA. 40+00

STA. 35+00


STA. 30+00

STA. 25+00

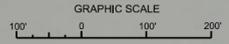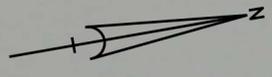

NOTES:
1. REFER TO SURVEY NO. 16-206.
2. SEE SHEET NO. 1 FOR SURVEY NOTES.

| | |
|---|--|
| US Army Corps of Engineers Jacksonville District SAFETY ON THIS JOB DEPENDS ON YOU | |
| Designated By: WRM Drawn By: WRM Check By: GHR Date: OCT 2018 | Department of the Army Jacksonville District, Corps of Engineers Jacksonville, Florida |
| POST-HURRICANE MATTHEW EXAM SURVEY FY16 30, 34, 38, 40 & 42-FOOT PROJECT STA. 20+00 THRU STA. 50+00 TERMINAL CHANNEL PLAN | |
| Scale: AS SHOWN Drawing no. 44 SHEET 44 OF 57 | |

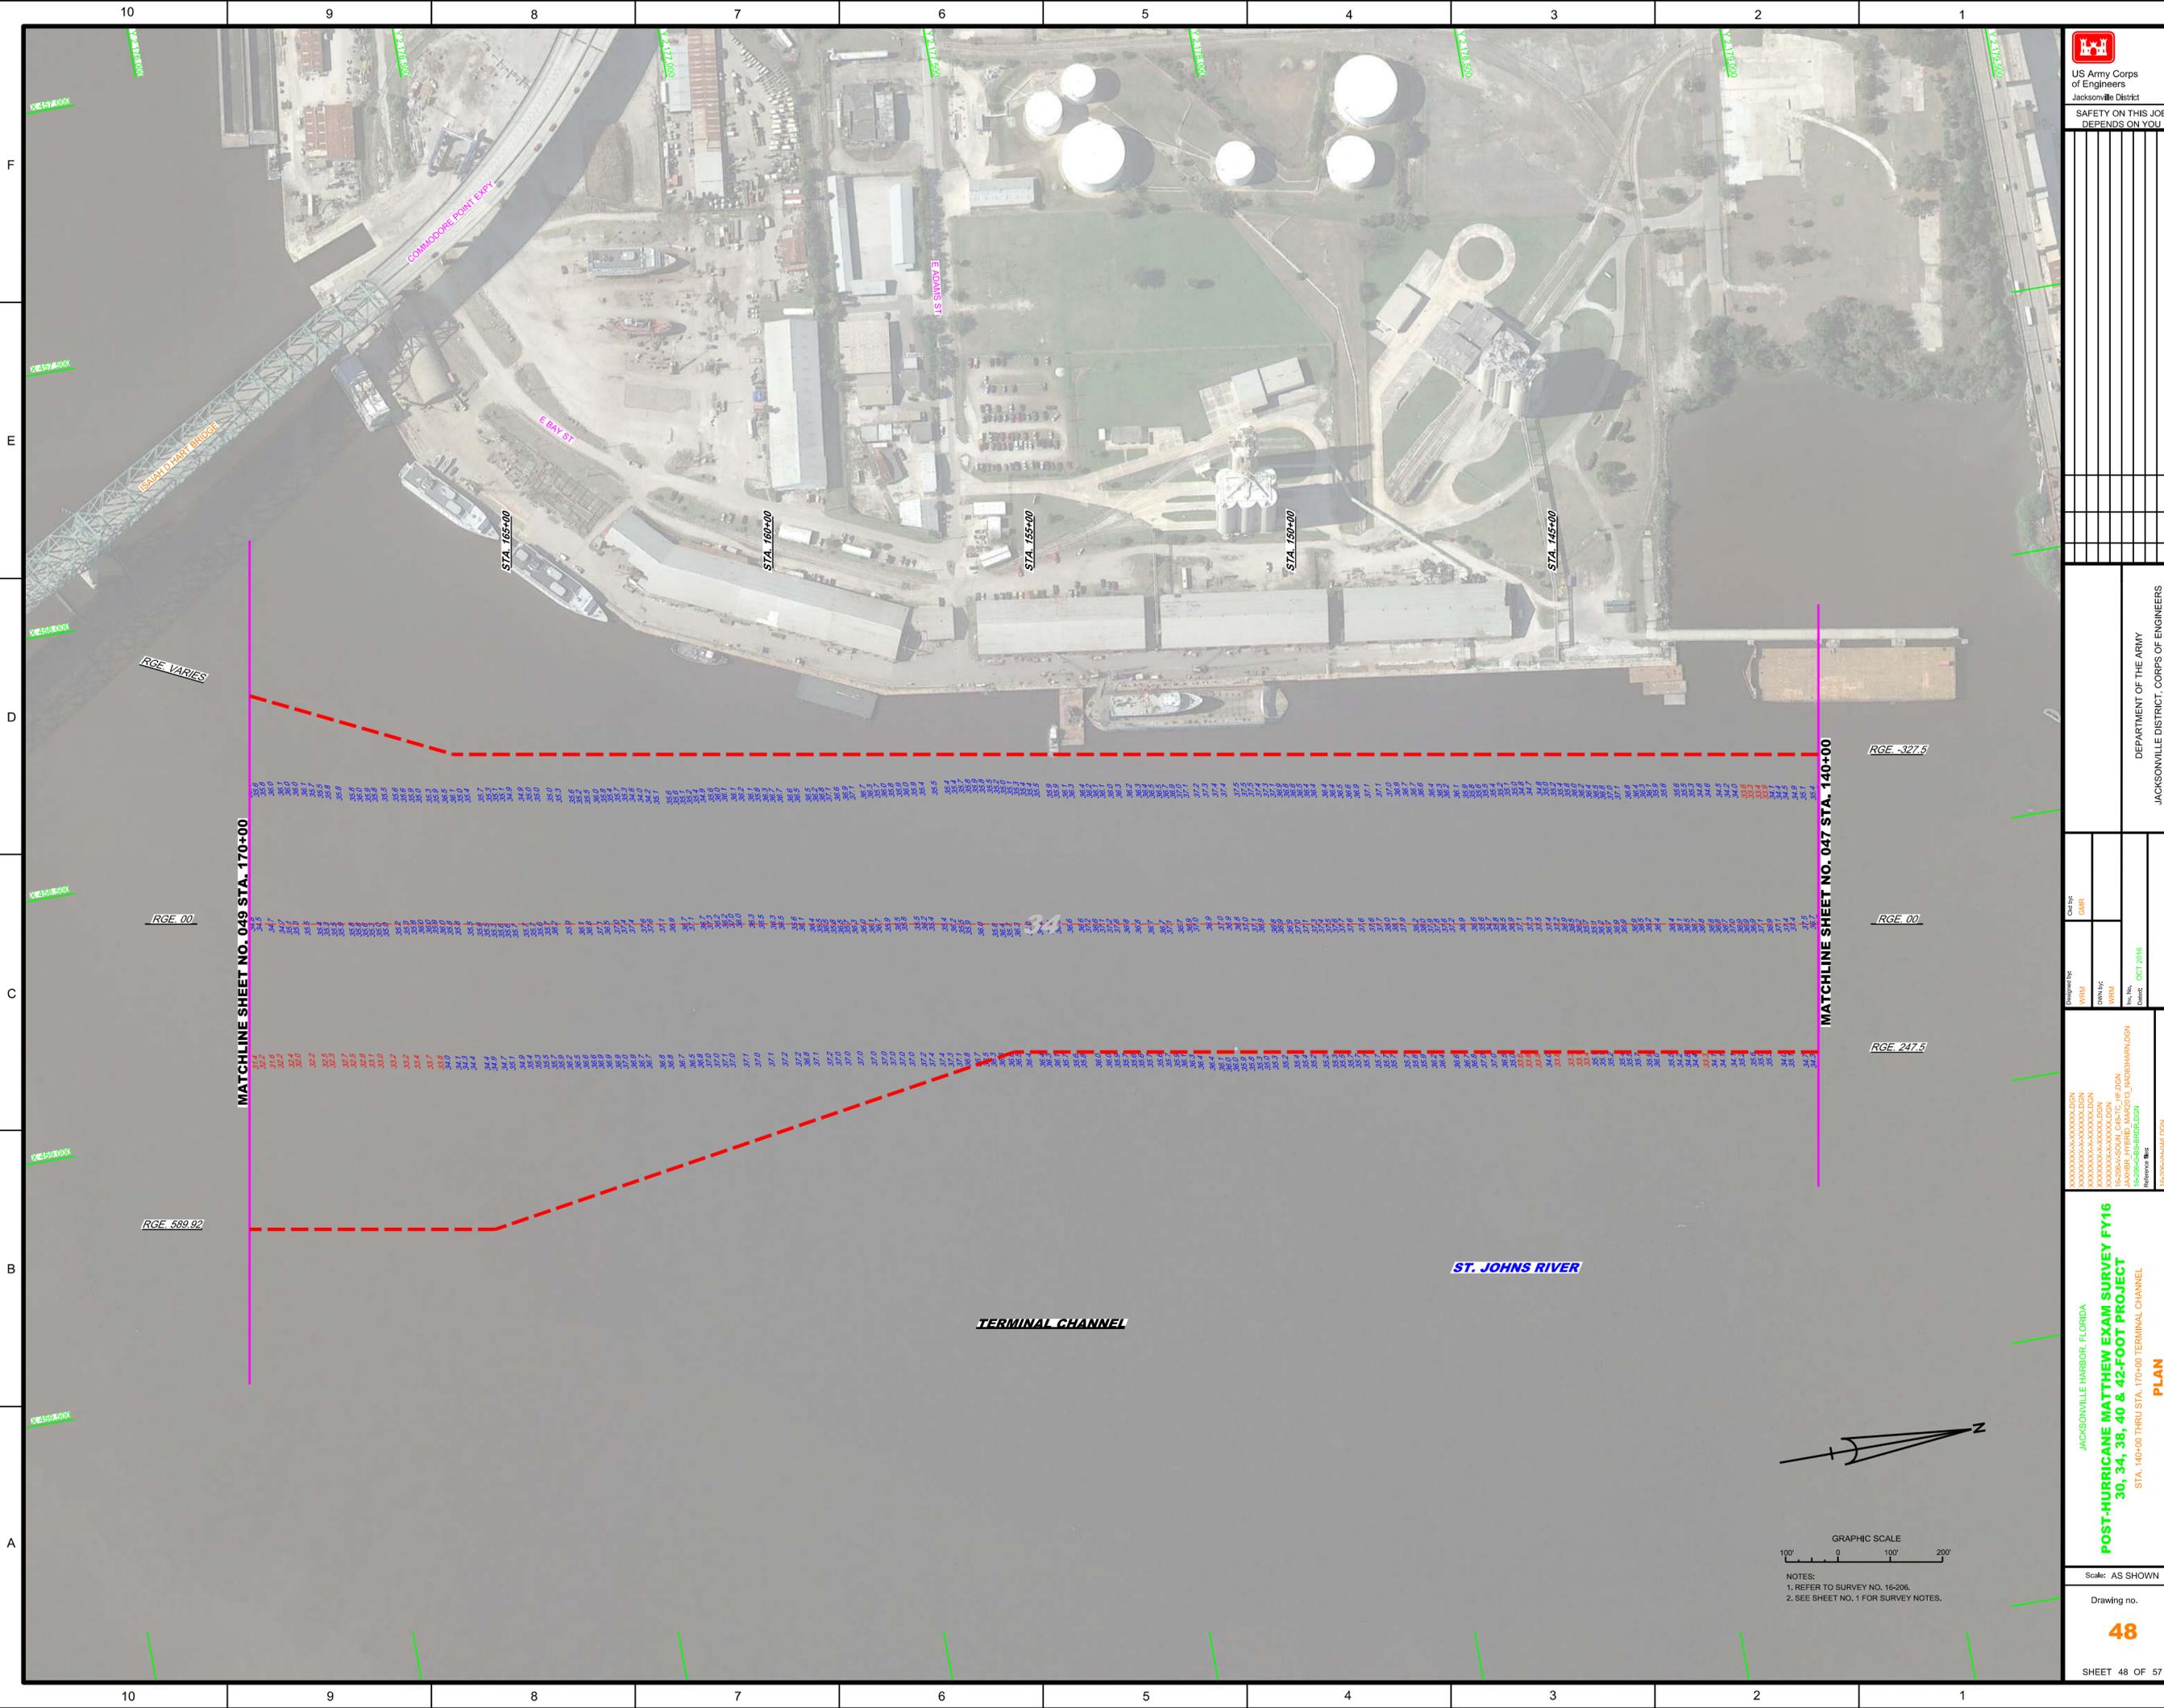





 US Army Corps of Engineers
 Jacksonville District
 SAFETY ON THIS JOB
 DEPENDS ON YOU

DEPARTMENT OF THE ARMY
 JACKSONVILLE DISTRICT, CORPS OF ENGINEERS
 JACKSONVILLE, FLORIDA

Drawn by: GHR
 Designated by: GHR
 Design: OCT 2018
 File name: 16-206-048-000

JACKSONVILLE HARBOR, FLORIDA
POST-HURRICANE MATTHEW EXAM SURVEY FY16
30, 34, 38, 40 & 42-FOOT PROJECT
 STA. 140+00 THRU STA. 170+00 TERMINAL CHANNEL
PLAN

Scale: AS SHOWN
 Drawing no.
48
 SHEET 48 OF 57

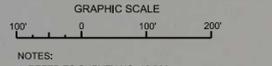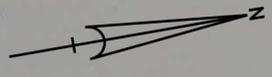

NOTES:
 1. REFER TO SURVEY NO. 16-206.
 2. SEE SHEET NO. 1 FOR SURVEY NOTES.

MATCHLINE SHEET NO. 049 STA. 170+00

MATCHLINE SHEET NO. 047 STA. 140+00

RGE 589.92

RGE 00

RGE 247.5

RGE 00

RGE -327.5

ST. JOHNS RIVER

TERMINAL CHANNEL

STA. 165+00

STA. 160+00

STA. 155+00

STA. 150+00

STA. 145+00

E BAY ST

E ADAMS ST


COMMODORE POINT EXPY

RGE VARIES

F
E
D
C
B
A

10 9 8 7 6 5 4 3 2 1

10 9 8 7 6 5 4 3 2 1

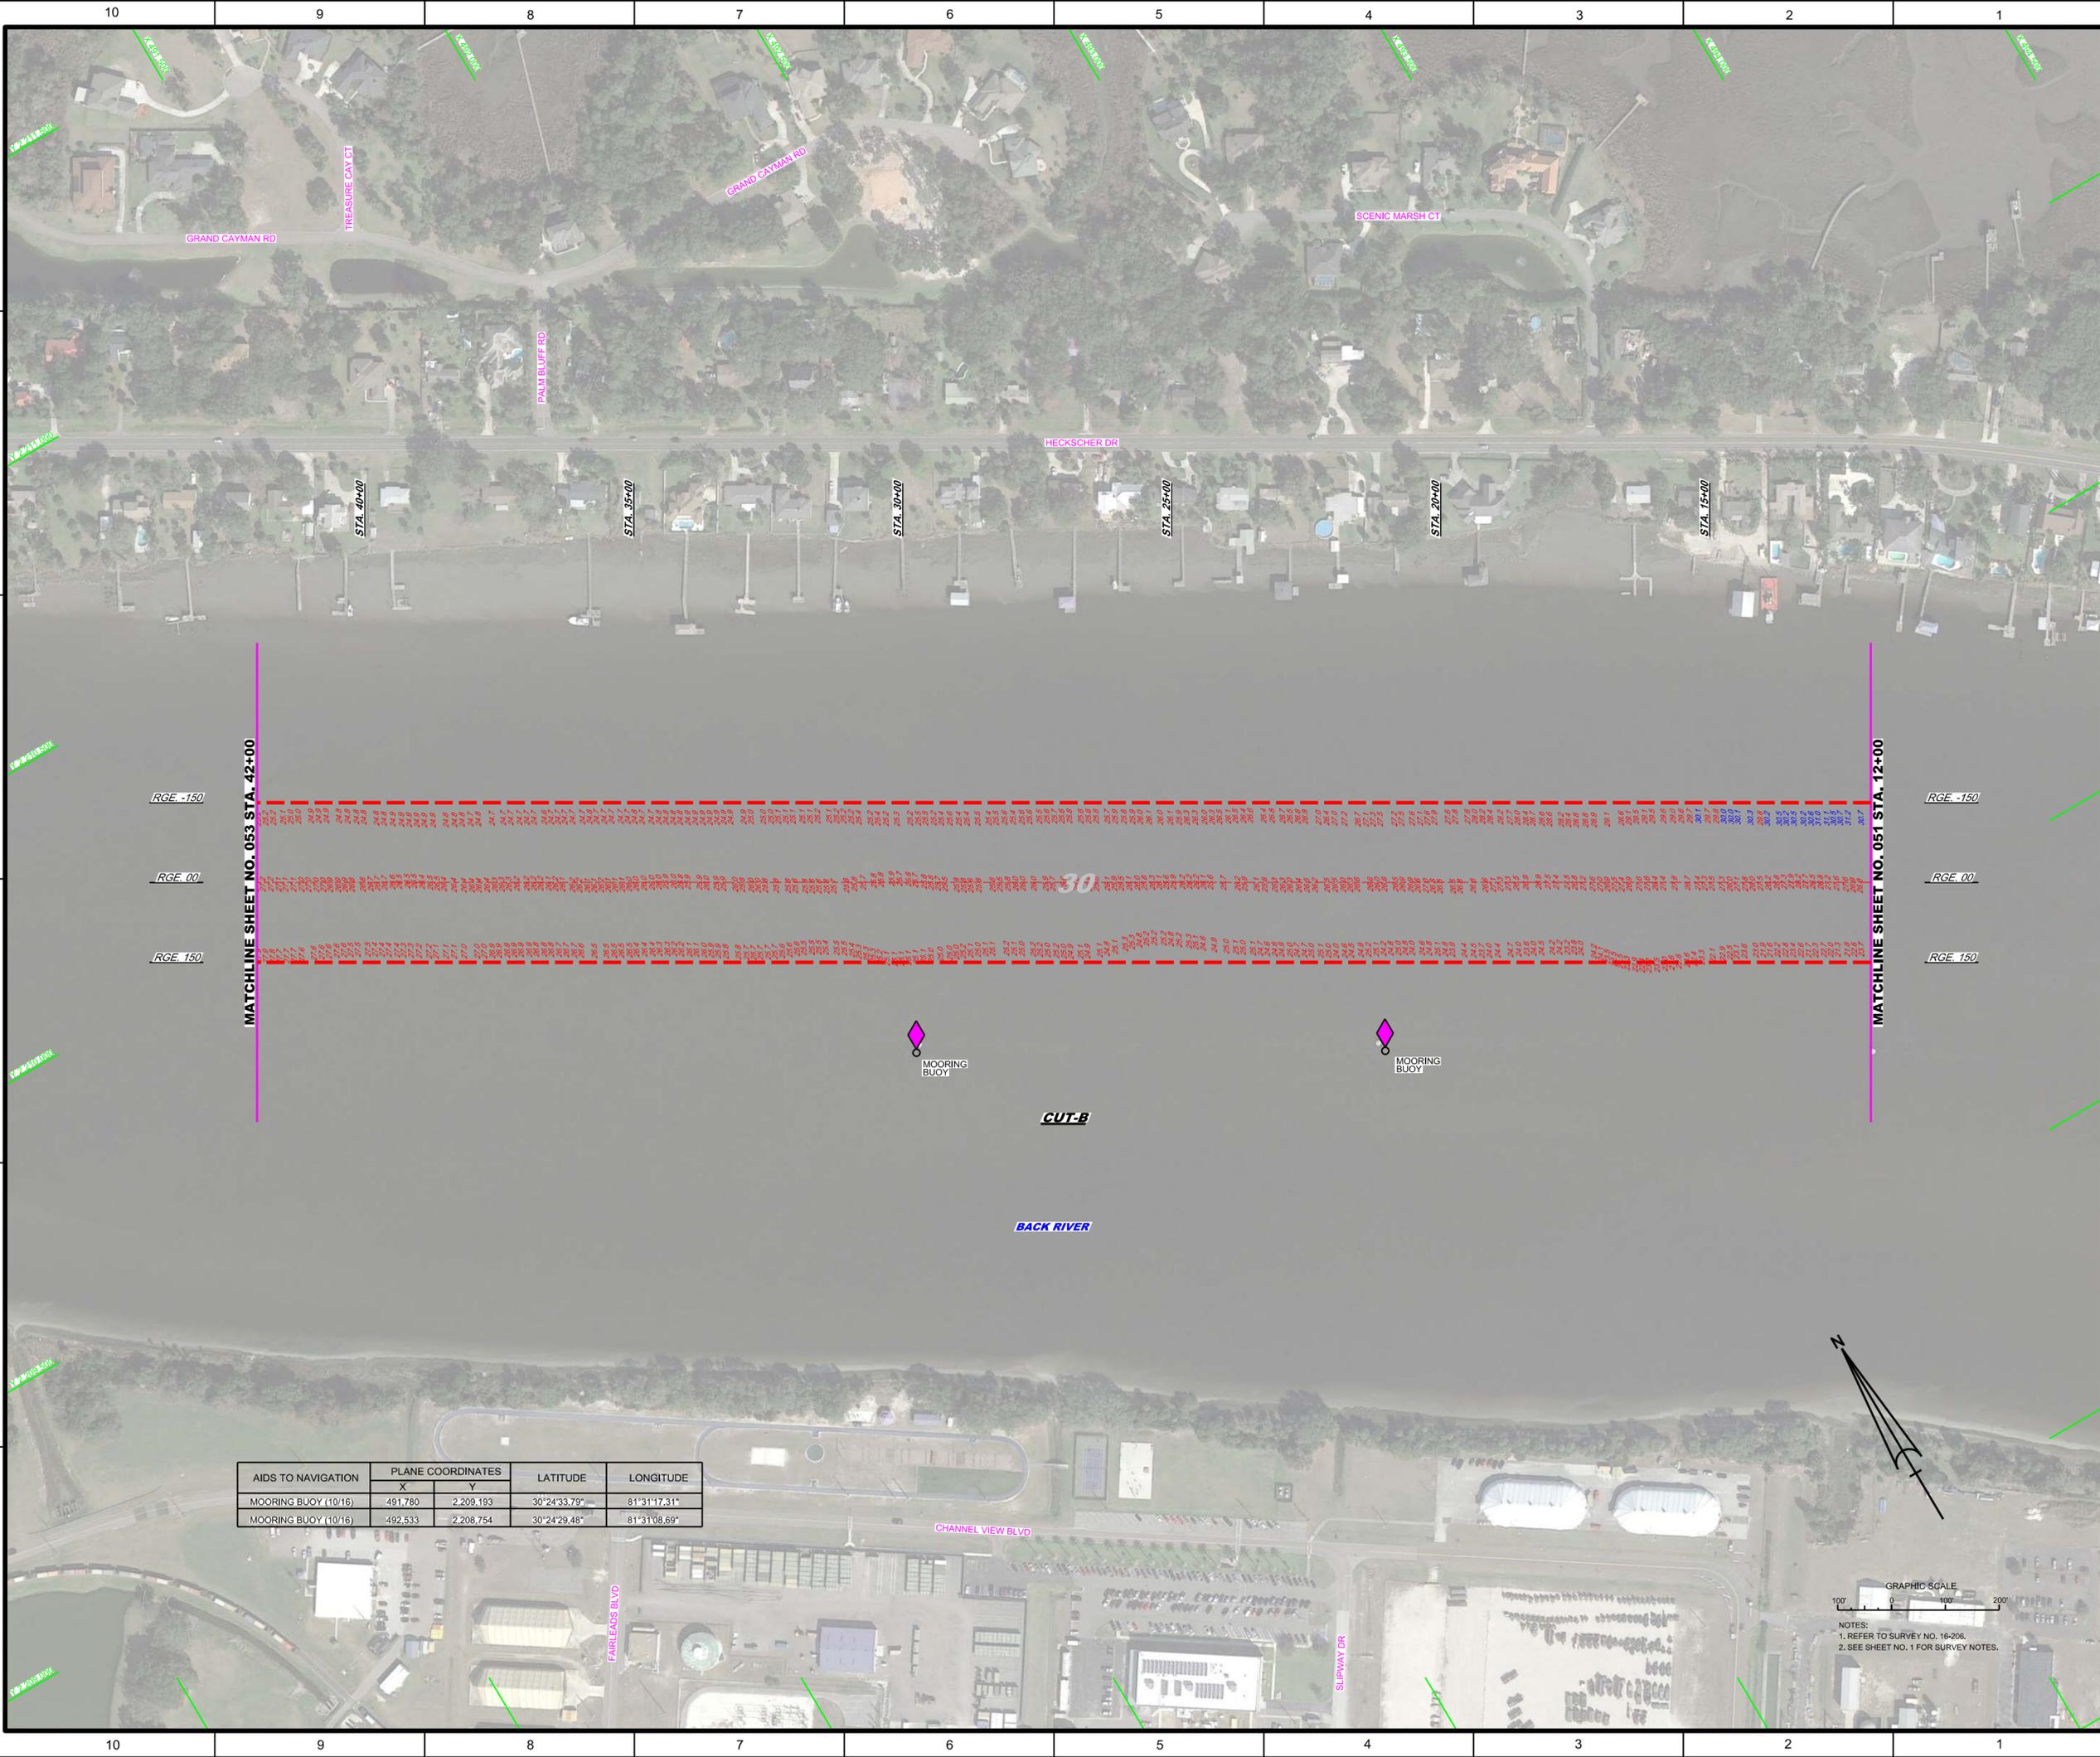

| AIDS TO NAVIGATION | PLANE COORDINATES | | LATITUDE | LONGITUDE |
|----------------------|-------------------|-----------|--------------|--------------|
| | X | Y | | |
| MOORING BUOY (10/16) | 491,780 | 2,209,193 | 30°24'33.79" | 81°31'17.31" |
| MOORING BUOY (10/16) | 492,533 | 2,208,754 | 30°24'29.48" | 81°31'08.69" |



NOTES:
 1. REFER TO SURVEY NO. 16-206.
 2. SEE SHEET NO. 1 FOR SURVEY NOTES.

US Army Corps of Engineers
 Jacksonville District

SAFETY ON THIS JOB
 DEPENDS ON YOU

DEPARTMENT OF THE ARMY
 JACKSONVILLE DISTRICT, CORPS OF ENGINEERS
 JACKSONVILLE, FLORIDA

ANNUAL EXAMINATION SURVEY FY16
30, 34, 38, 40 & 42-FOOT PROJECT
 STA. 12+00 THRU STA. 42+00 CUT-B
PLAN

Scale: AS SHOWN

Drawing no.
52

SHEET 52 OF 57

