




AIDS TO NAVIGATION	PLANE COORDINATES		LATITUDE	LONGITUDE
	X	Y		
LT. BUOY-17 (11/17)	518,450	2,200,589	30°23'09.74"	81°26'12.37"
LT. BUOY-18 (11/17)	517,858	2,201,095	30°23'14.73"	81°26'19.15"
LT. BUOY-20 (11/17)	516,766	2,199,909	30°23'02.94"	81°26'31.57"

 US Army Corps of Engineers Jacksonville District		SAFETY ON THIS JOB DEPENDS ON YOU	
JACKSONVILLE HARBOR, FLORIDA		DEPARTMENT OF THE ARMY JACKSONVILLE DISTRICT, CORPS OF ENGINEERS JACKSONVILLE, FLORIDA	
4th QUARTER EXAM SURVEY FY17 30, 34, 40 & 42-FOOT PROJECT		STA. 5+00 CUT-A8 THRU STA. 10+00 CUT-9 PLAN	
Scale: AS SHOWN		Drawing no.	
11 / 32		SHEET 15 OF 57	

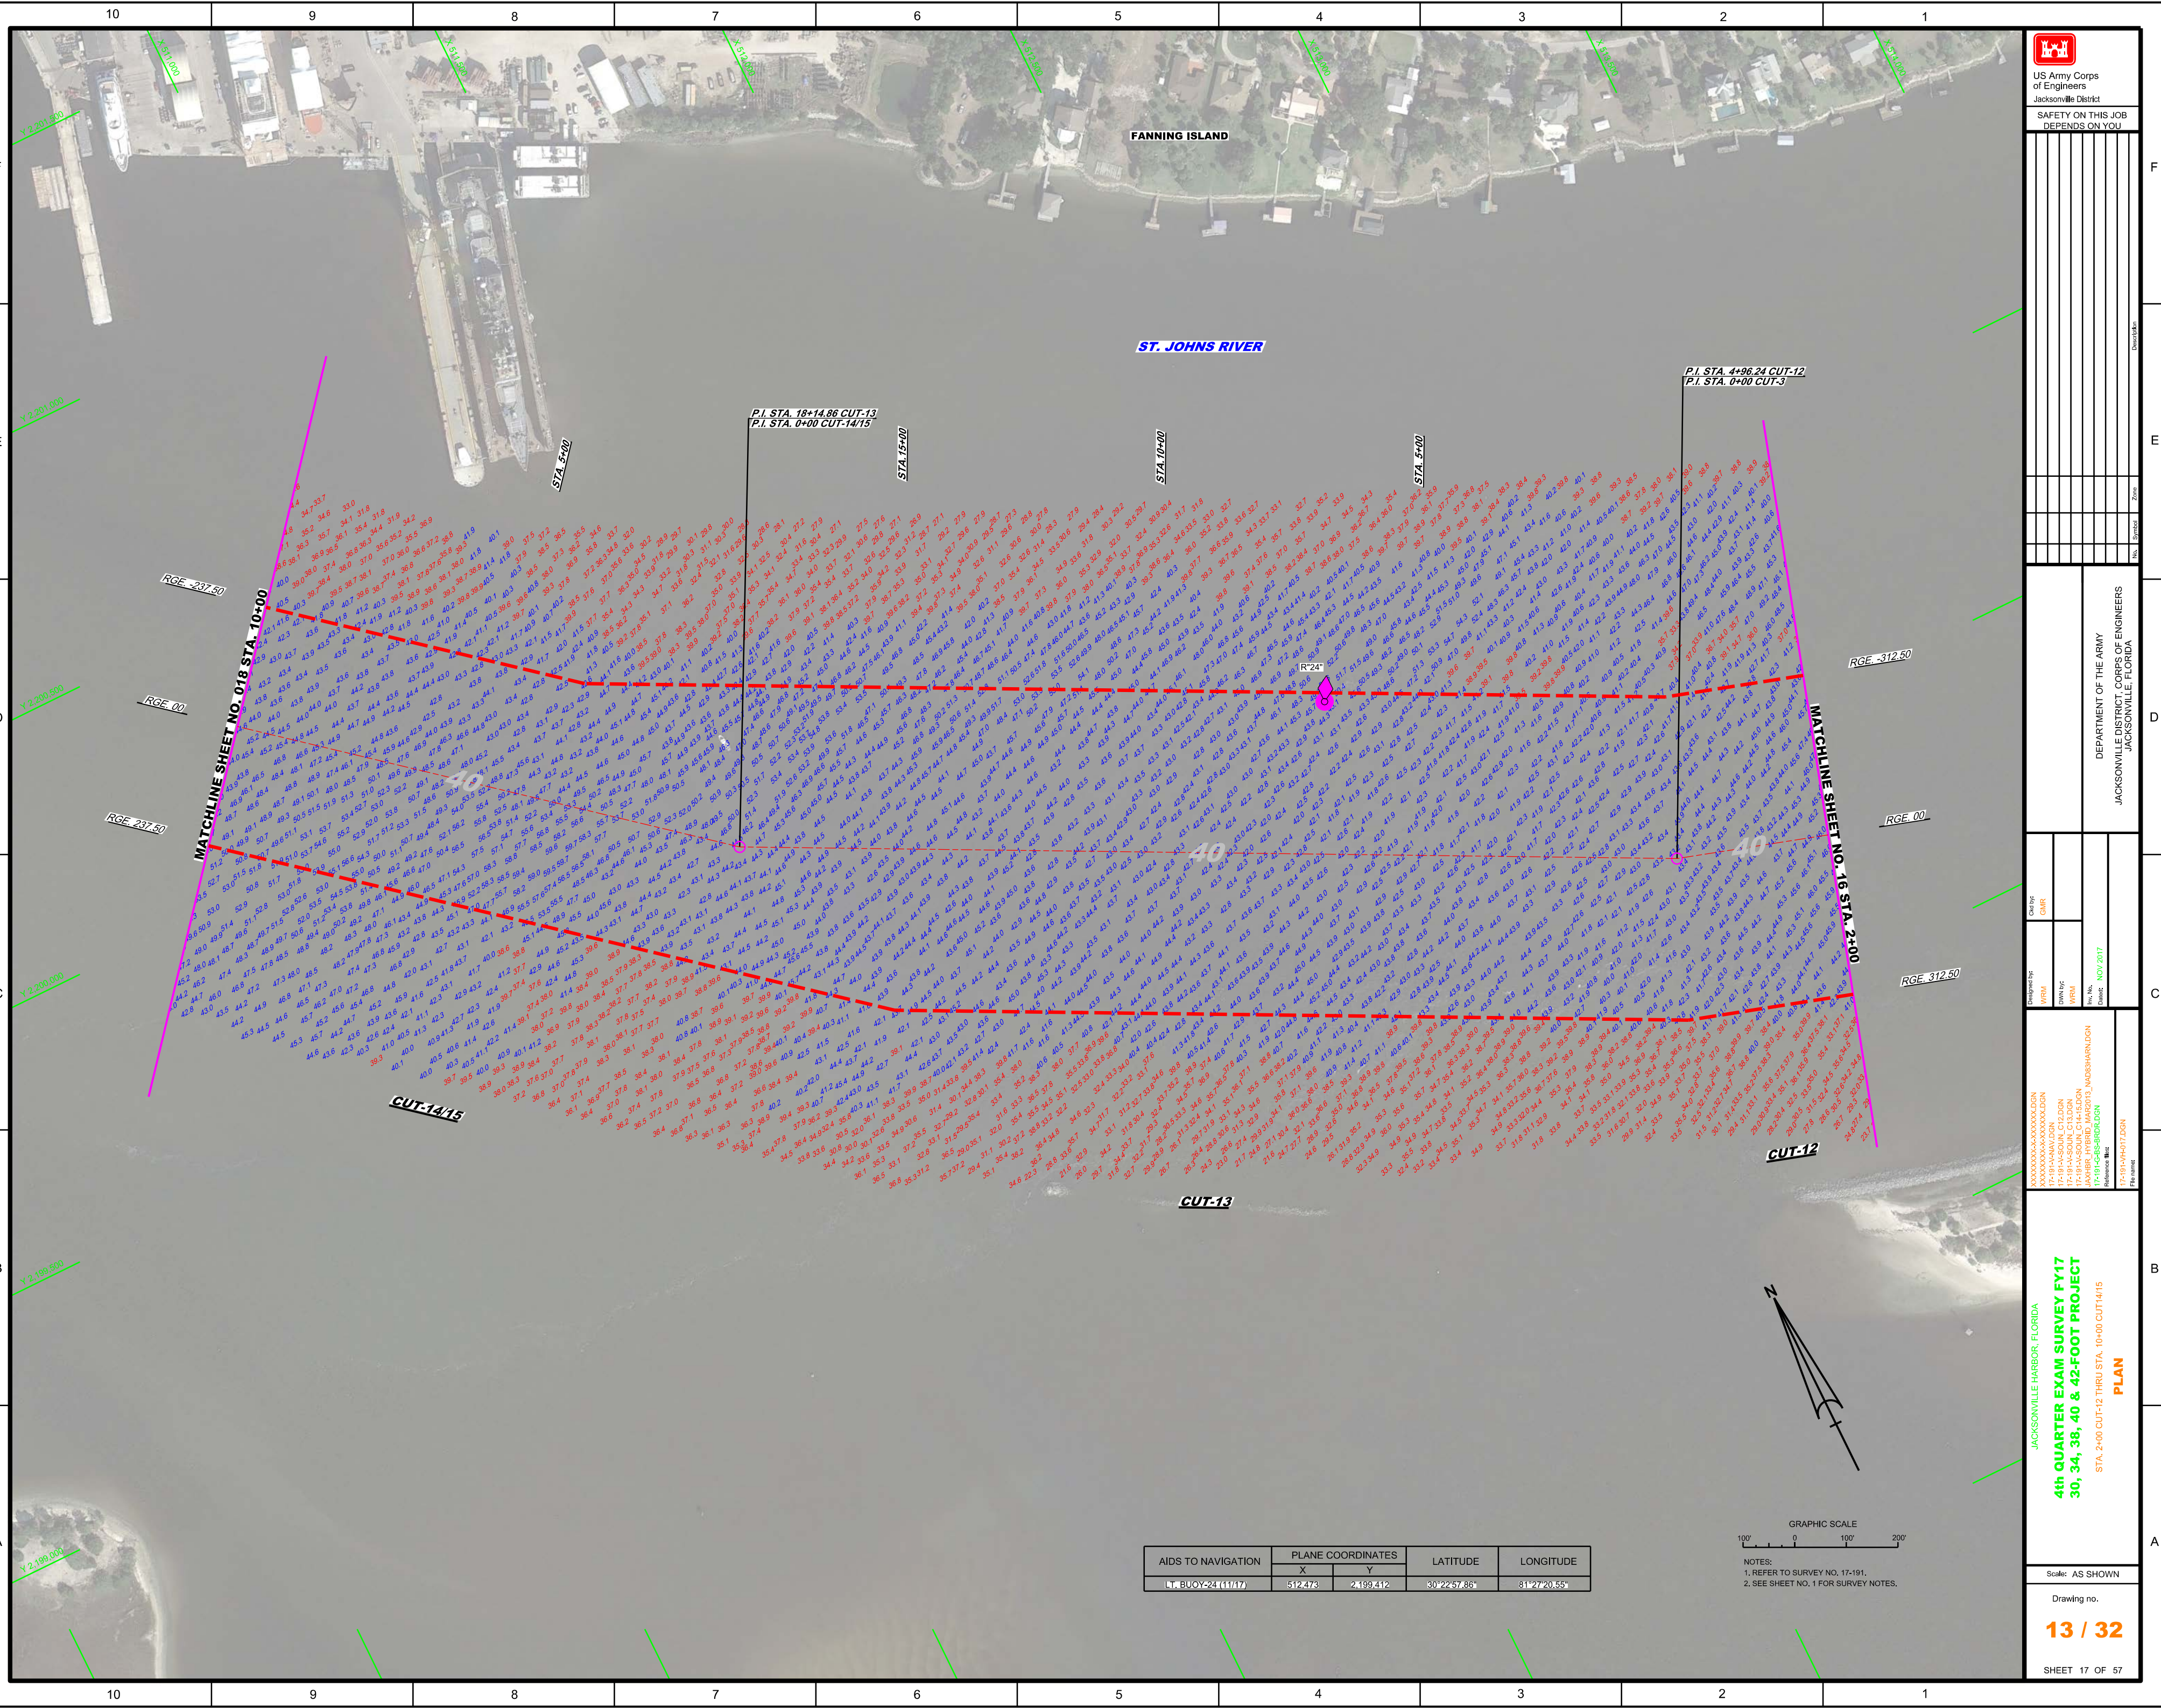

US Army Corps
of Engineers
Jacksonville District

**SAFETY ON THIS JOB
DEPENDS ON YOU**

DEPARTMENT OF THE ARMY
JACKSONVILLE DISTRICT, CORPS OF ENGINEERS
JACKSONVILLE, FLORIDA

[illegible]

PLAN

Scale: AS SHOWN

Drawing no.

13 / 32

SHEET 17 OF 57

AIDS TO NAVIGATION	PLANE COORDINATES		LATITUDE	LONGITUDE
	X	Y		
LT BUOY-24 (11/17)	512.473	2,199.412	30°22'57.86"	81°27'20.55"

GRAPHIC SCALE

100' 0 100' 200'

NOTES:


1. REFER TO SURVEY NO. 17-191.
2. SEE SHEET NO. 1 FOR SURVEY NOTES.


Scale: AS SHOWN


Drawing no.

13 / 32

SHEET 17 OF 57

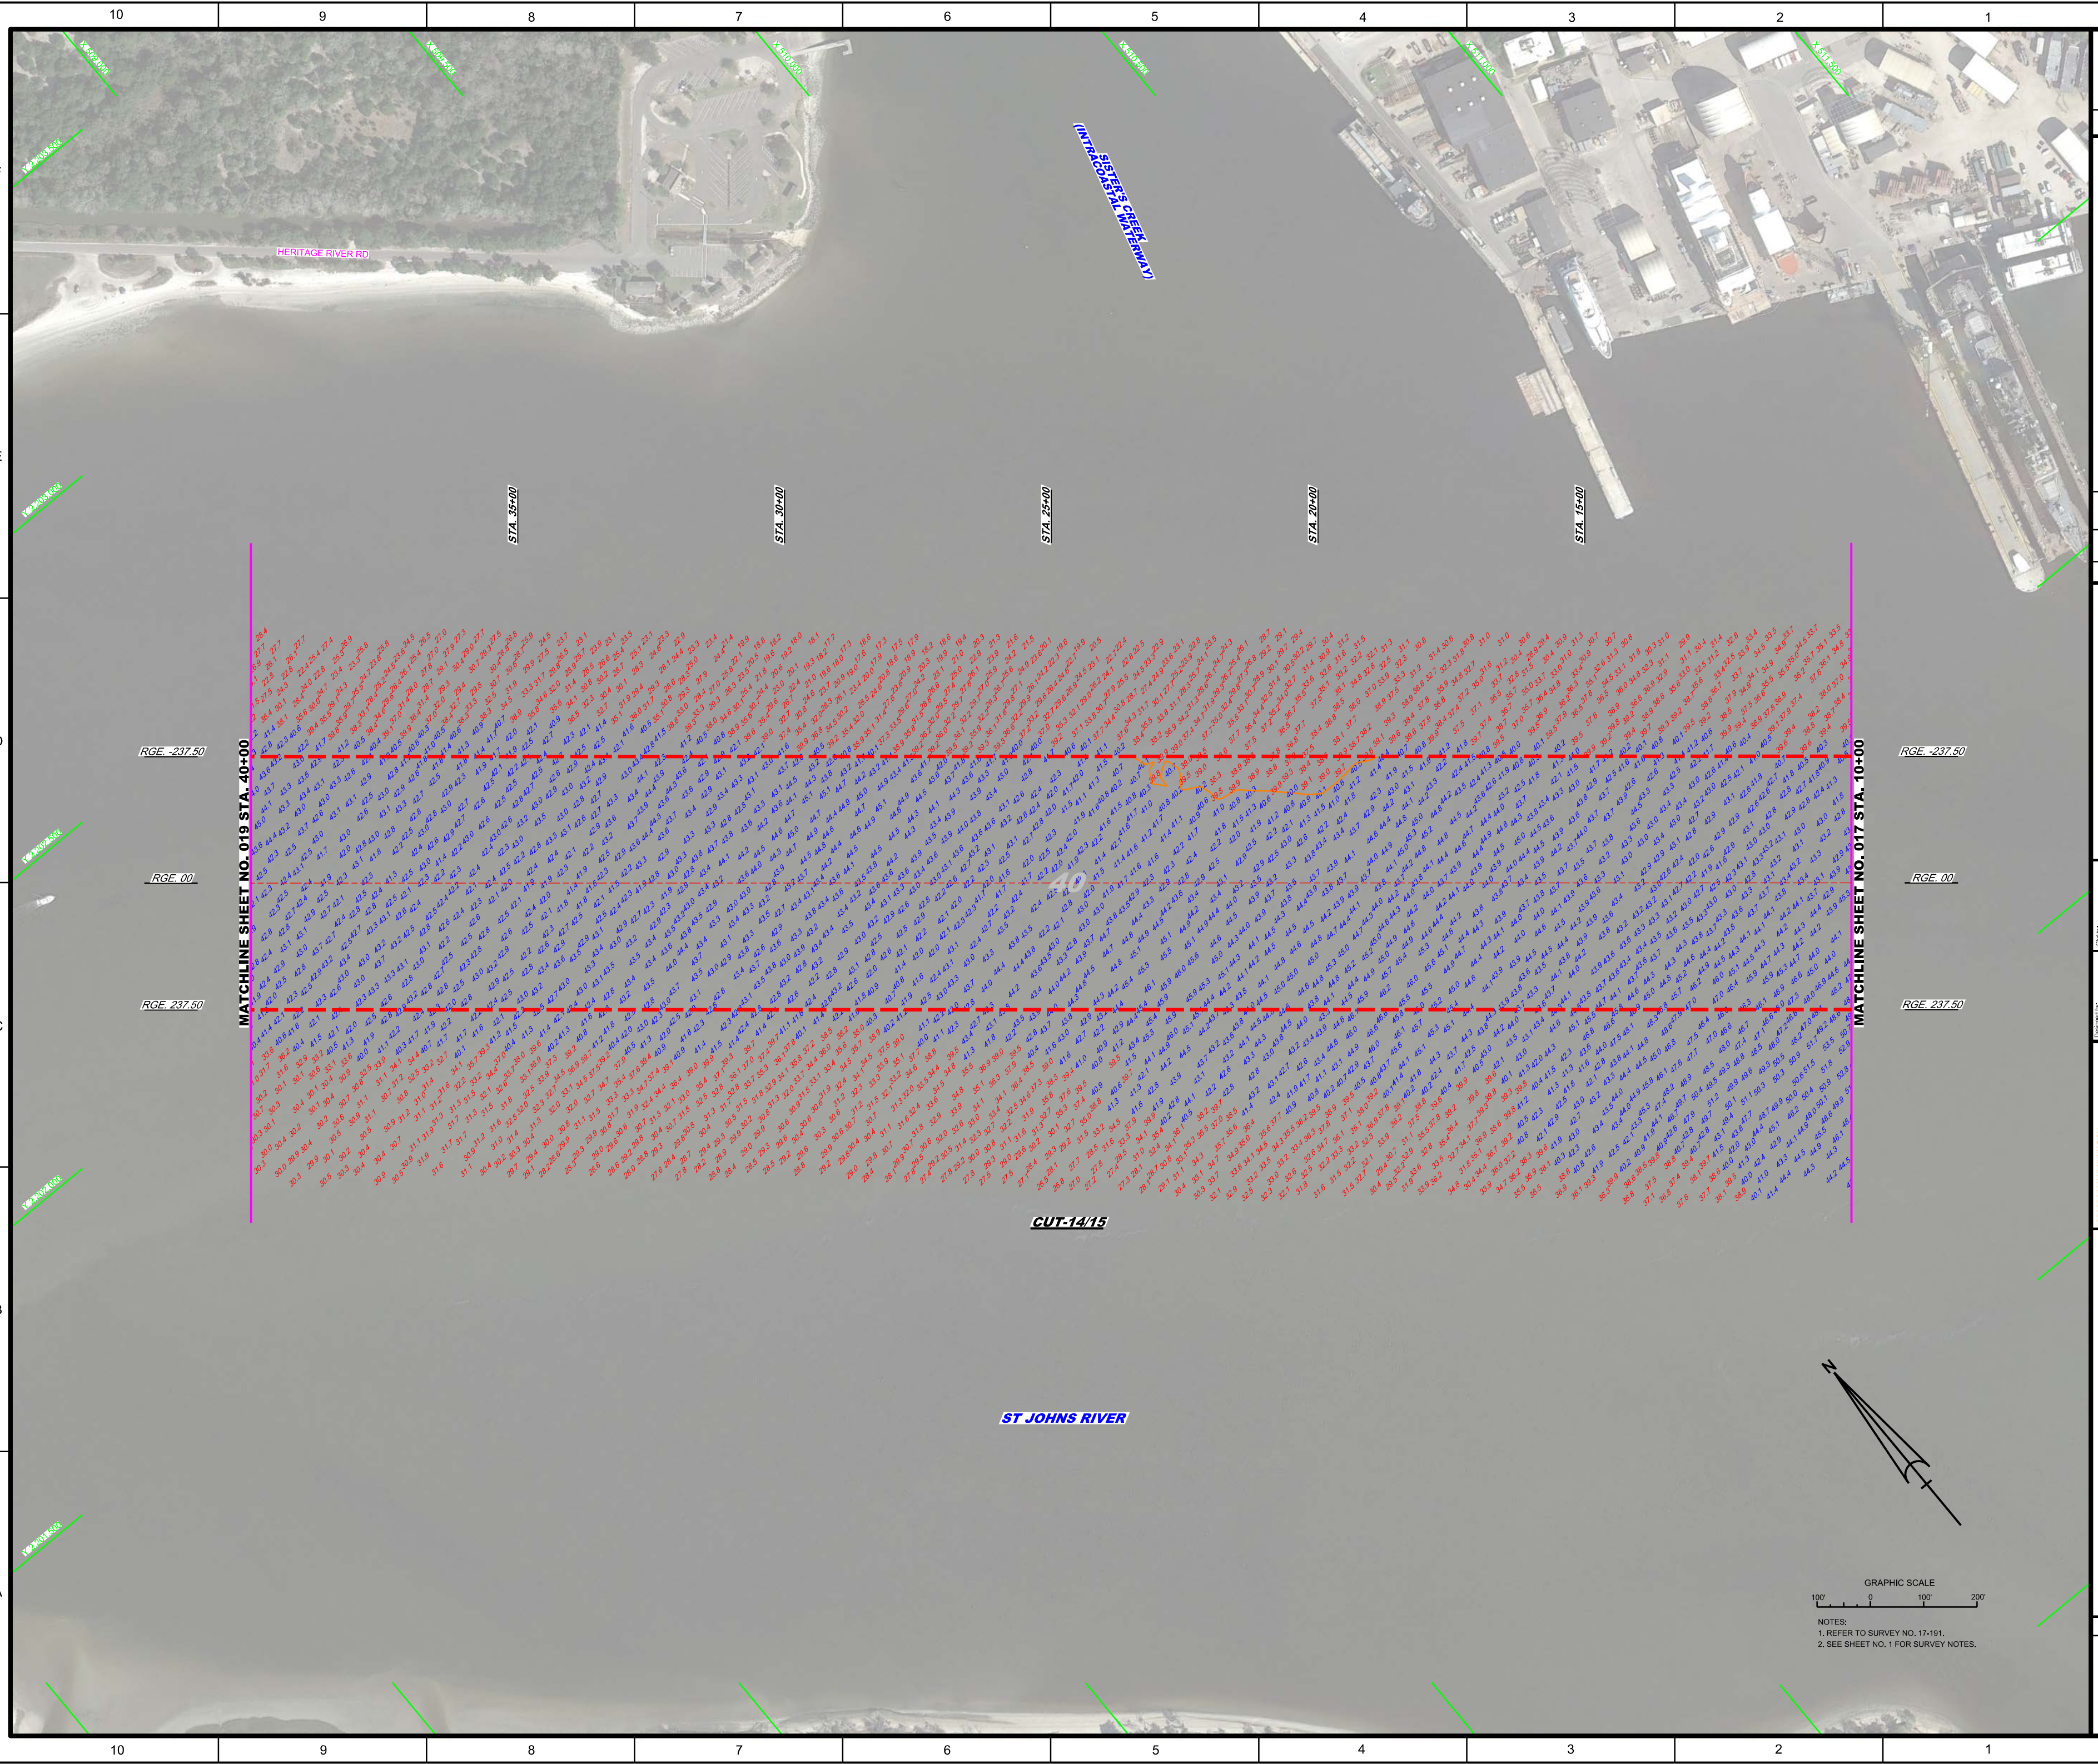[illegible]

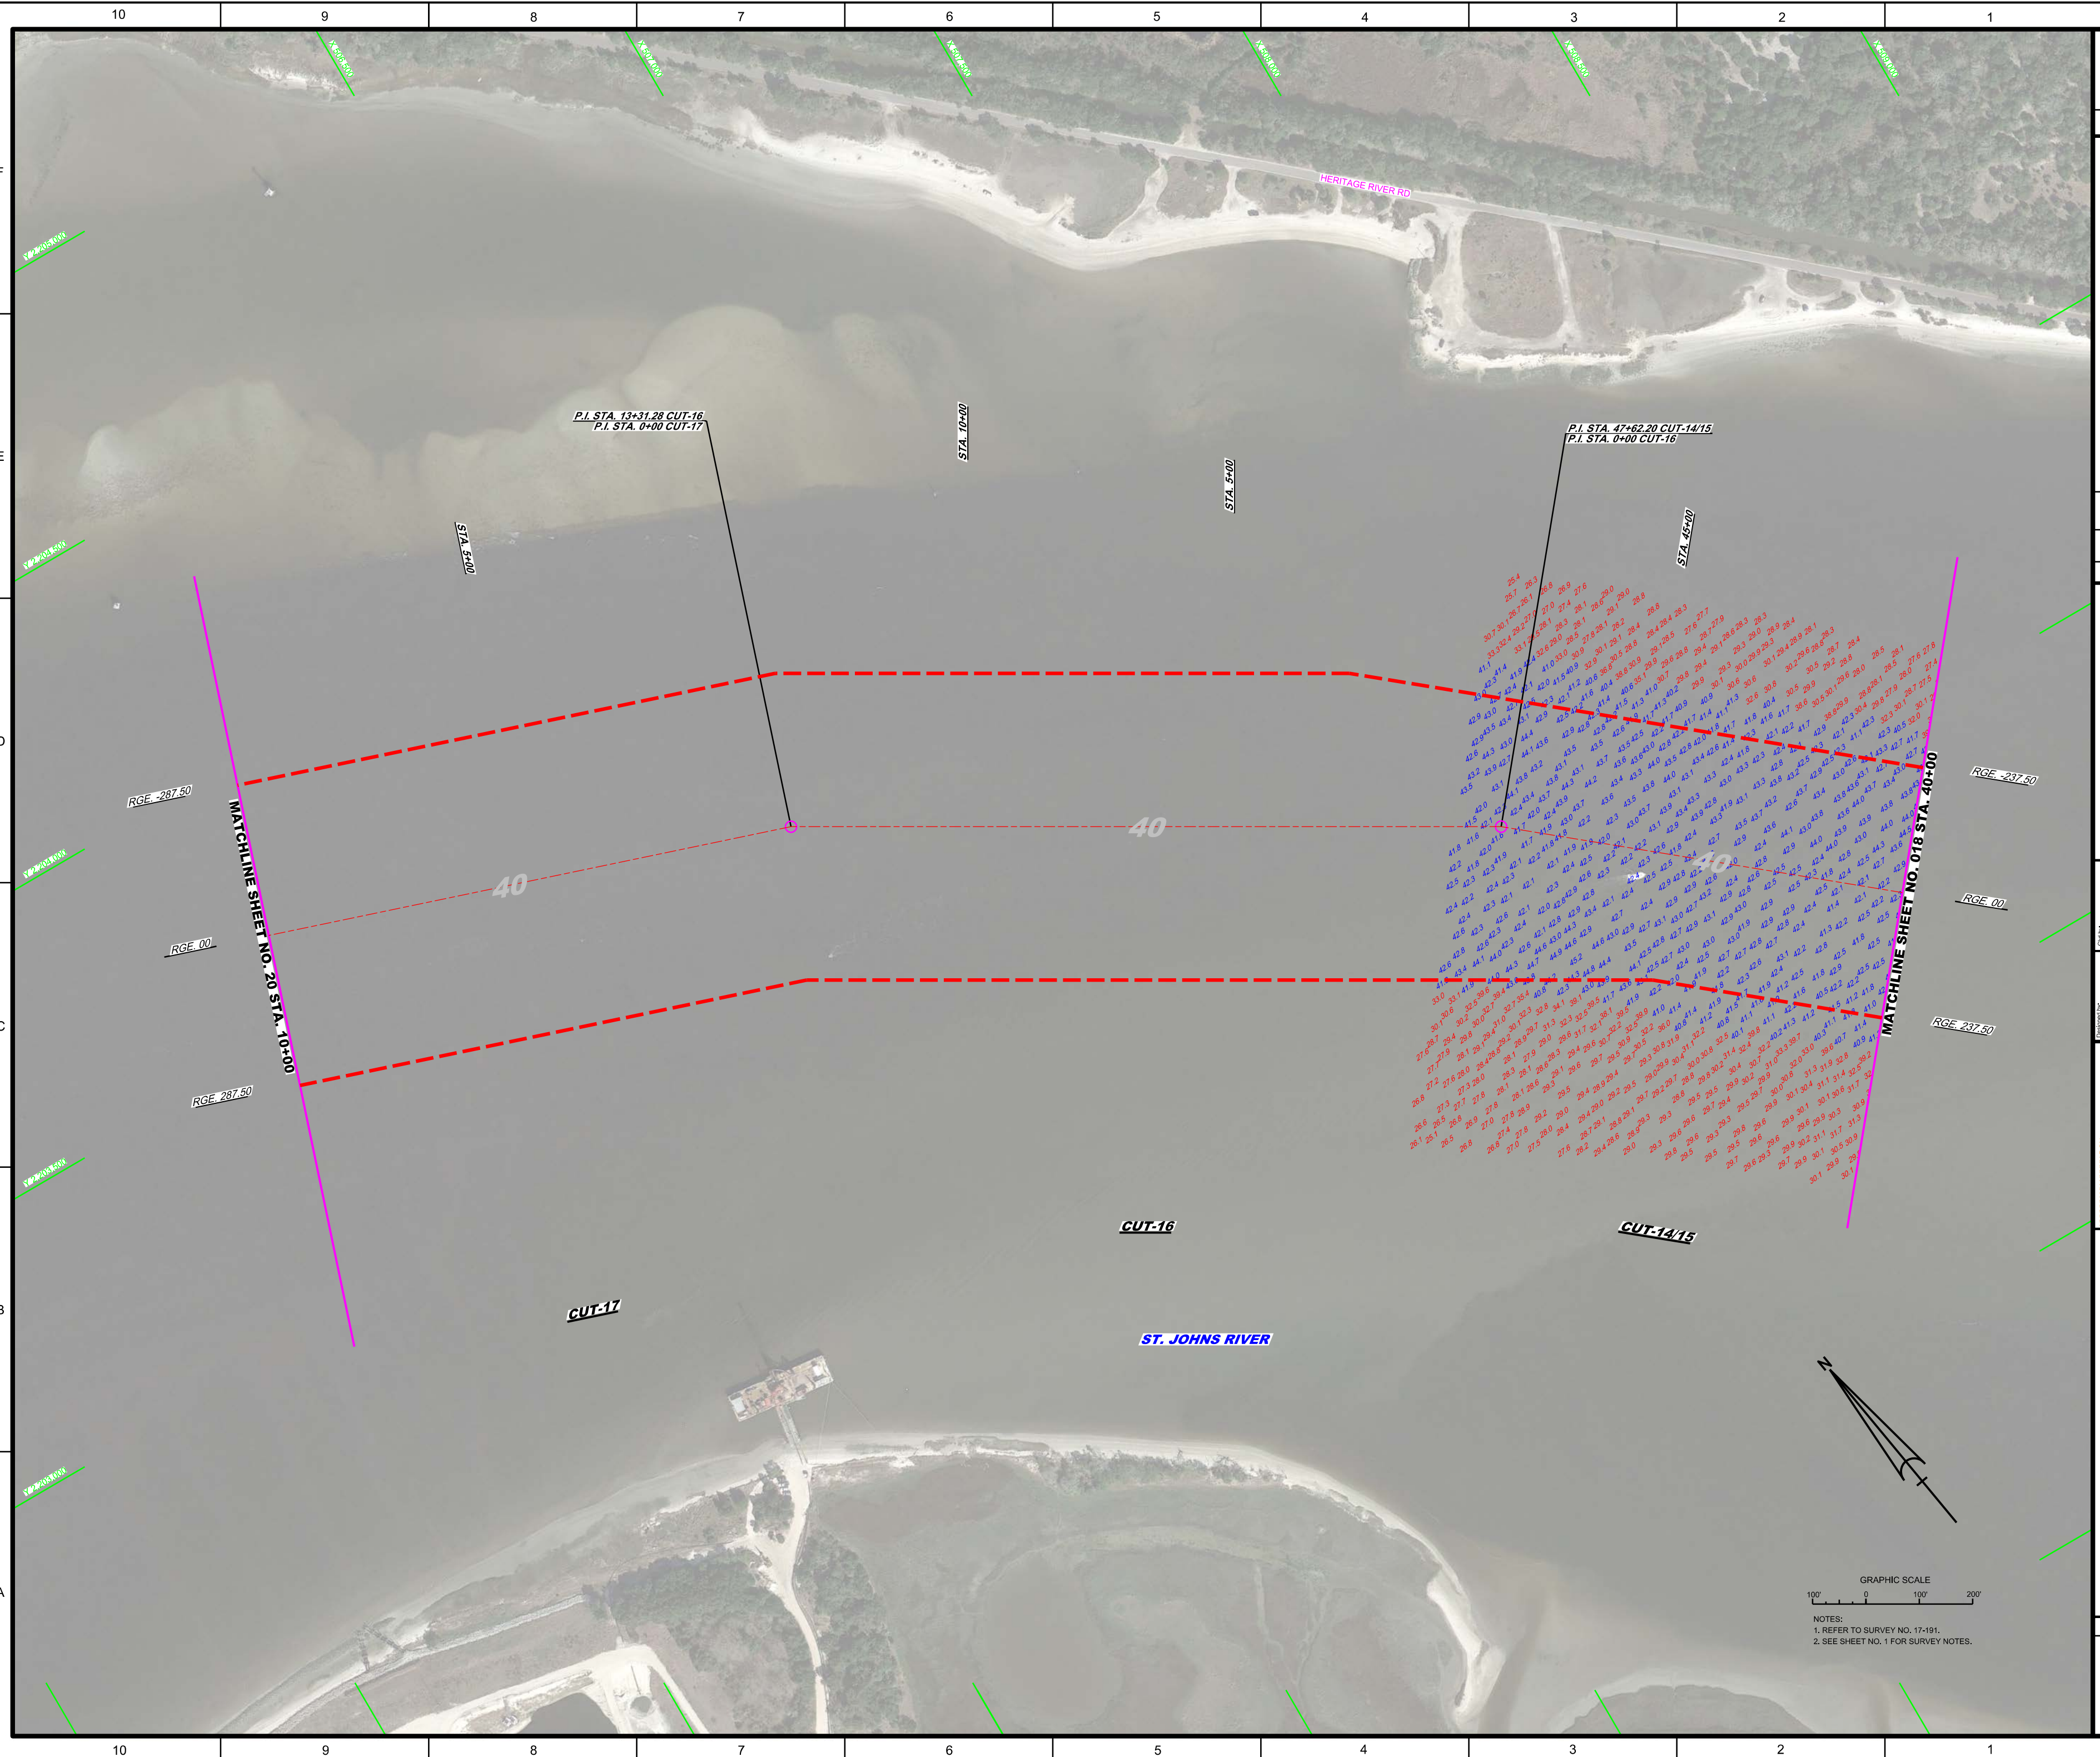

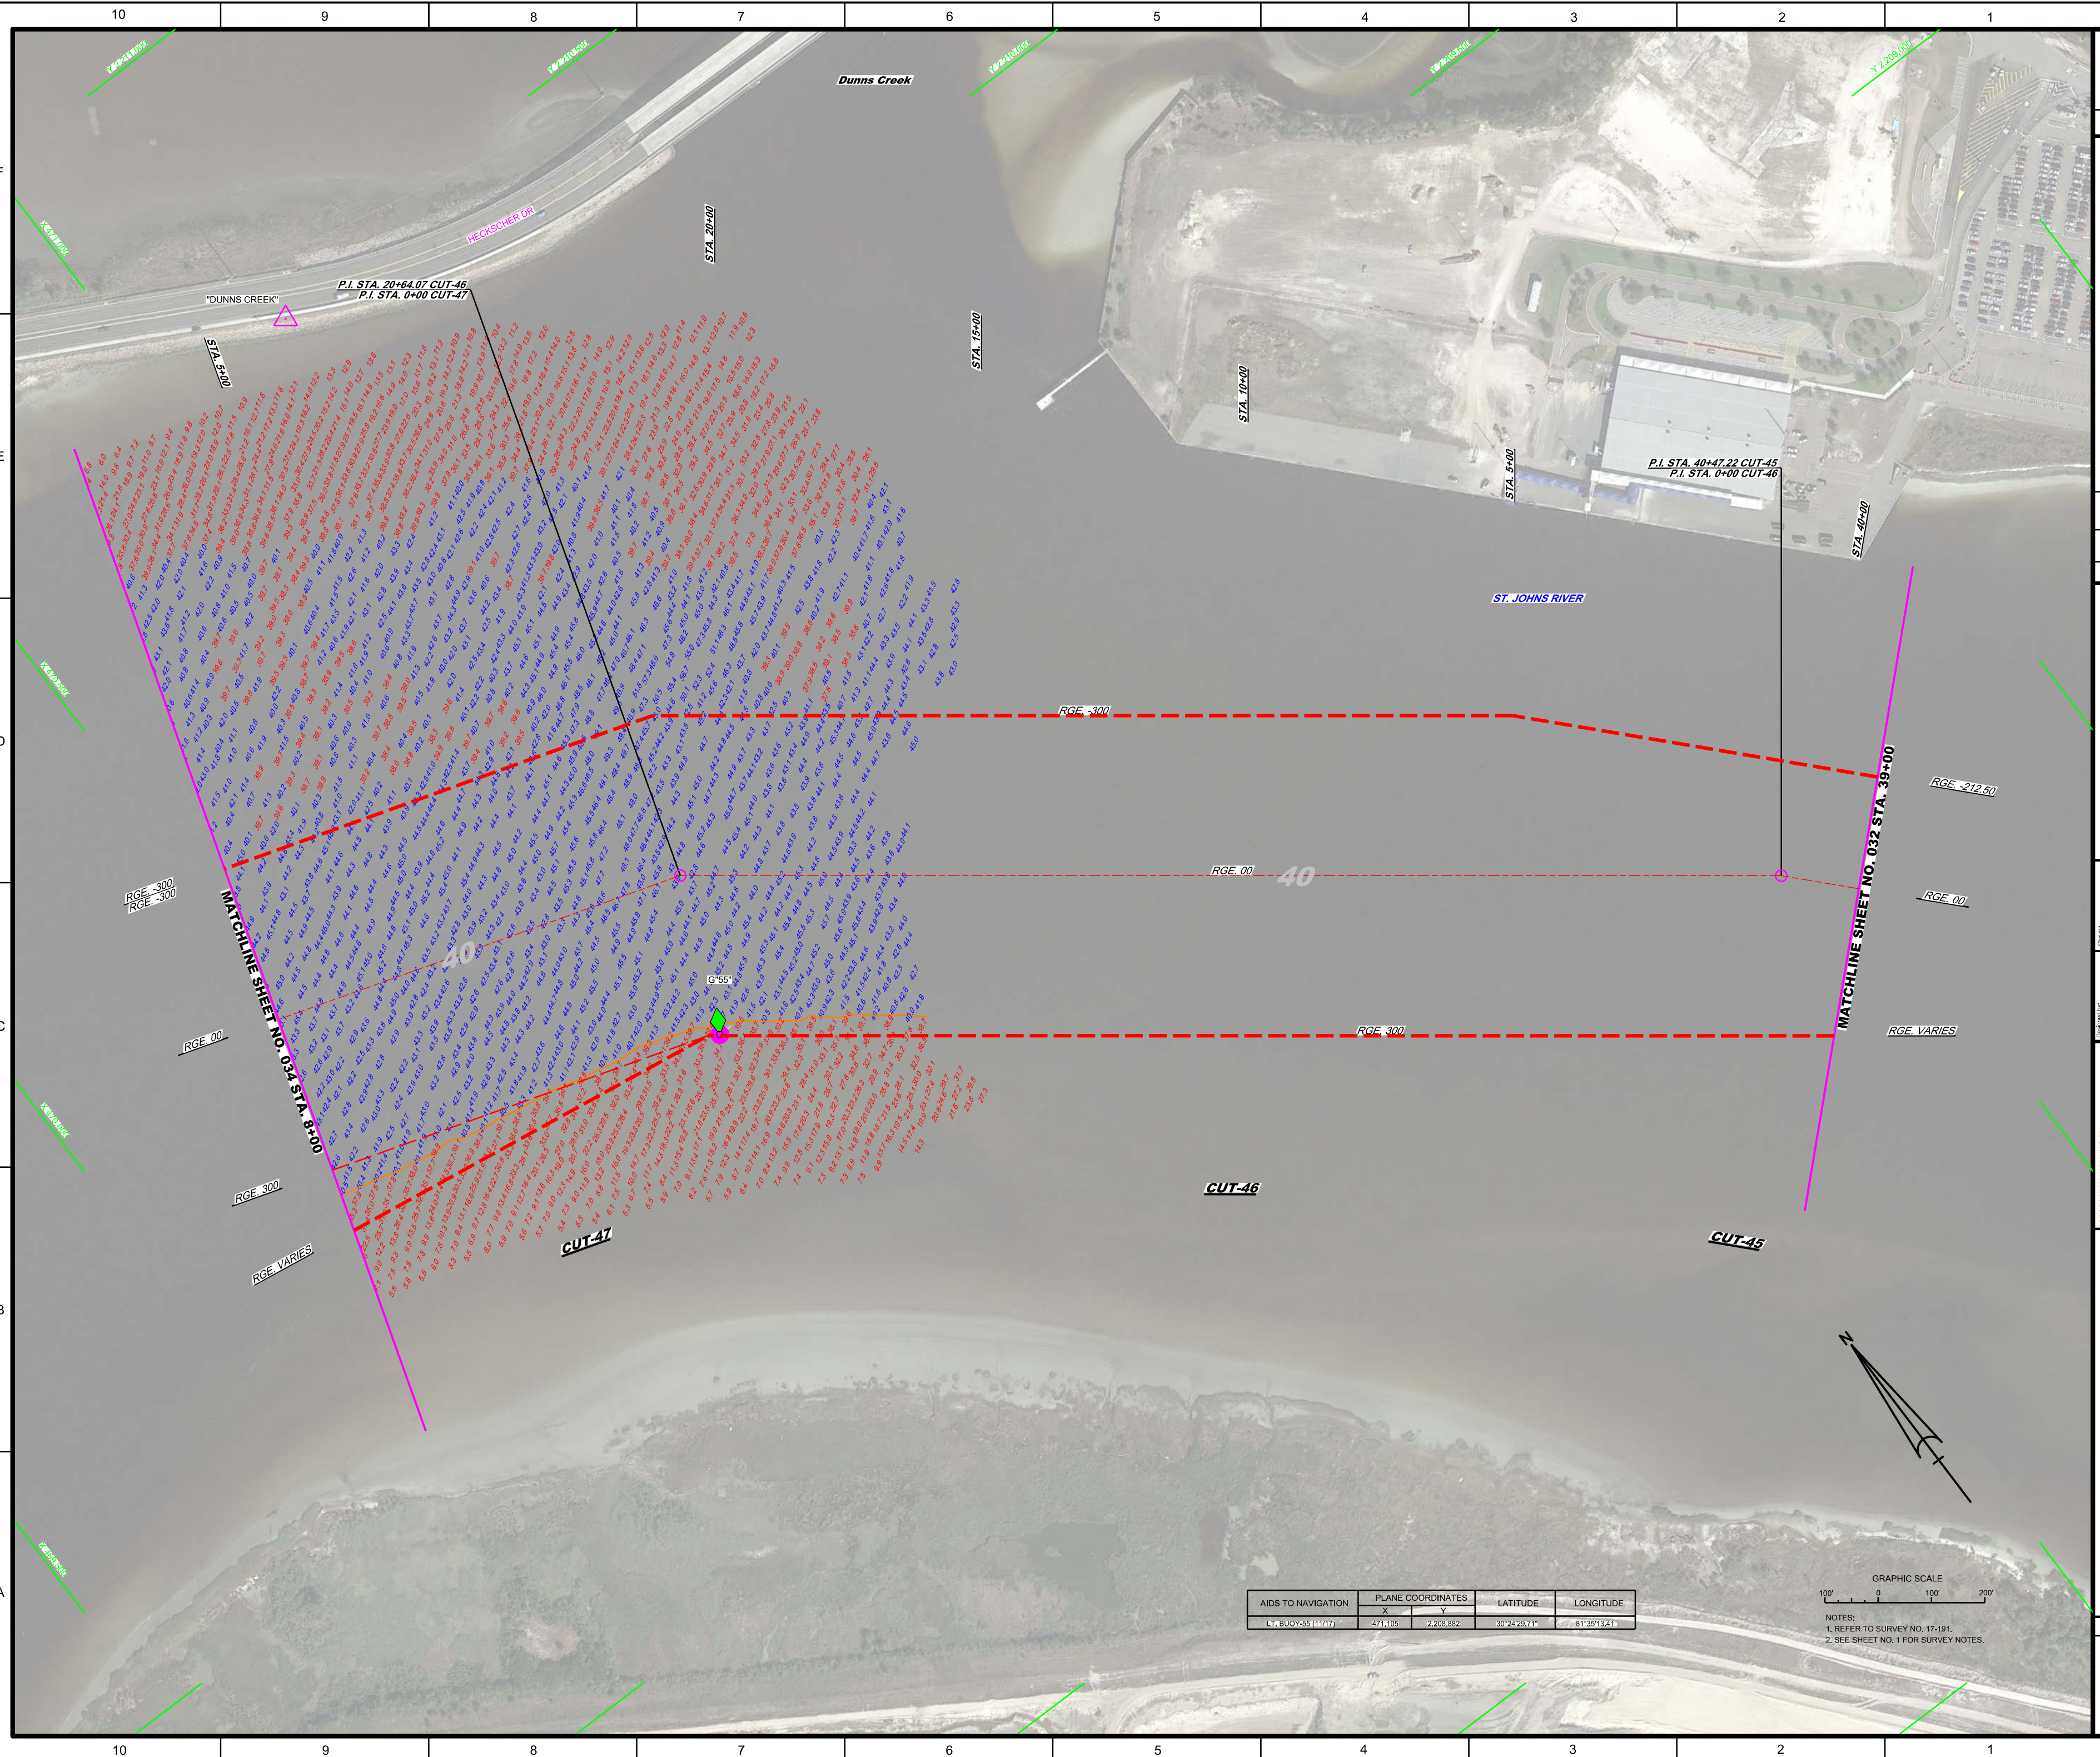[illegible]