
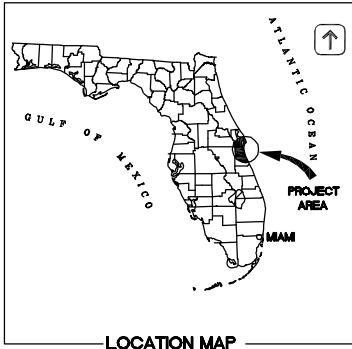



PERMIT DRAWING

NOT FOR PURPOSES OF CONSTRUCTION.
MUNICIPAL BOUNDARIES ARE APPROXIMATE

- * CONSTRUCTION ACCESS
- TEMPORARY STAGING AREA

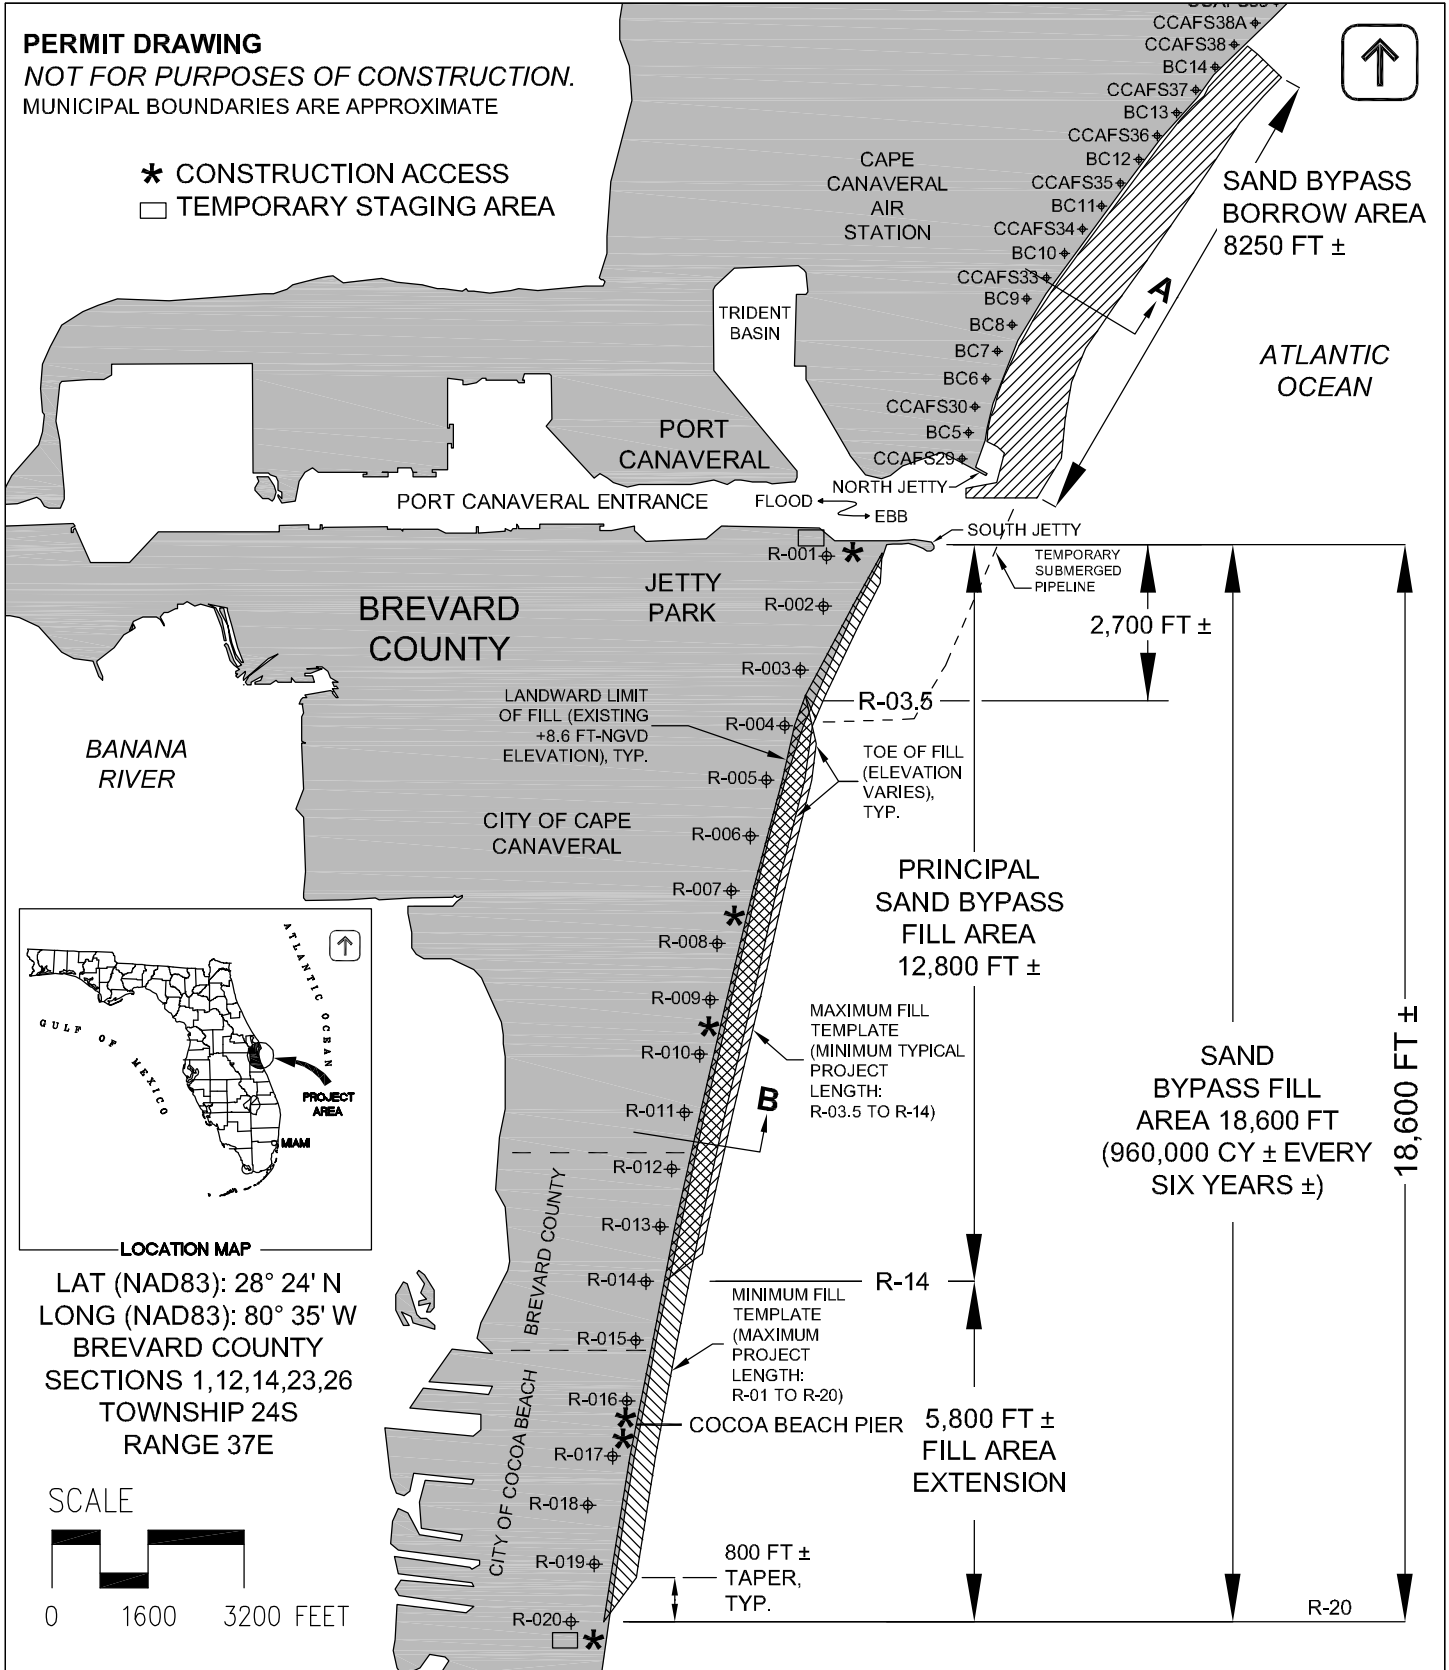



LAT (NAD83): 28° 24' N
LONG (NAD83): 80° 35' W
BREVARD COUNTY
SECTIONS 1,12,14,23,26
TOWNSHIP 24S
RANGE 37E

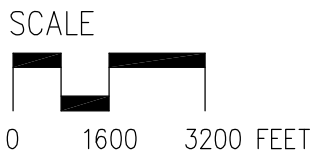


olsen
associates, inc.
2618 Herschel Street
Jacksonville, FL. 32204
(904) 387-6114
COA 0000-3491

CANAVERAL PORT AUTHORITY
CANAVERAL HARBOR SAND BYPASS PROJECT
CAPE CANAVERAL, FLORIDA
GENERAL PLAN


DATE:	APPROVED:	REVISION:	DATE: 12/1/2014
			DRAWN BY: ML
			SHEET 1 OF 16

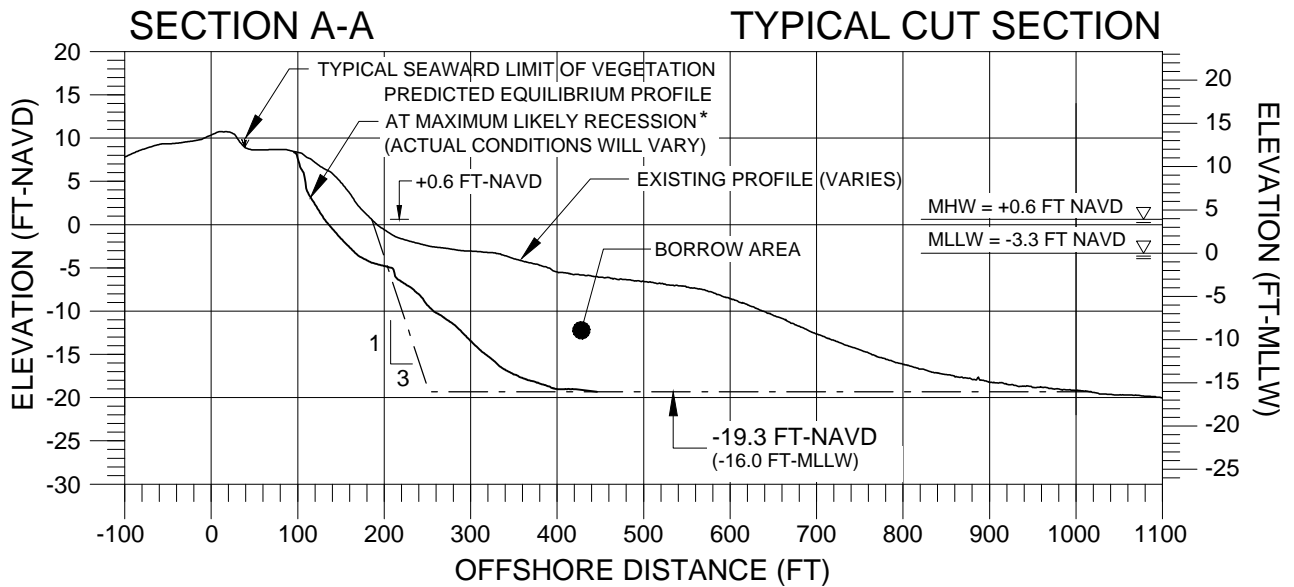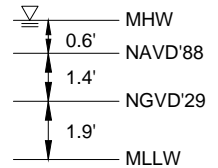

* BASED UPON MEASURED CONDITIONS AFTER PREVIOUS SAND BYPASS PROJECTS CONSTRUCTED IN 1998-2010.

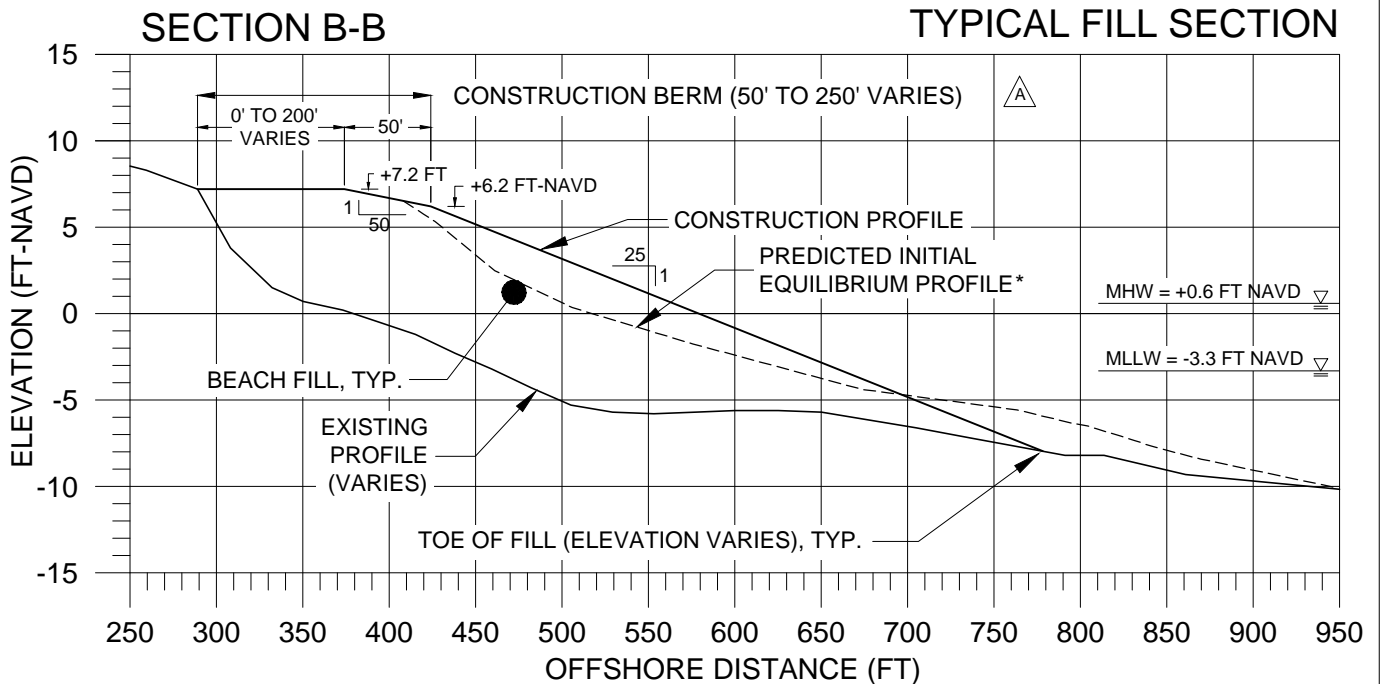

NOT FOR PURPOSES OF CONSTRUCTION

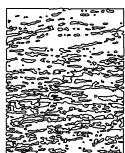

olsen
associates, inc.
2618 Herschel Street
Jacksonville, FL. 32204
(904) 387-6114
COA 0000-3491

CANAVERAL PORT AUTHORITY
CANAVERAL HARBOR SAND BYPASS PROJECT

TYPICAL SECTIONS (CUT & FILL)




DATE:
5/28/15

REVISION:
Type in berm width corrected.


DATE:
12/1/2014

DRAWN BY:
ML

SHEET
2 OF 16

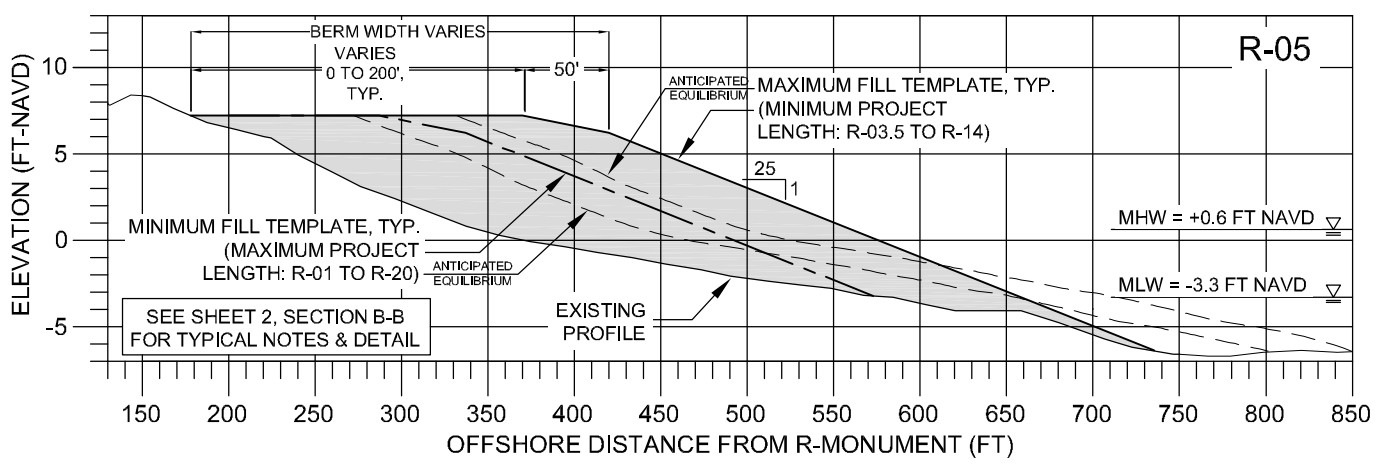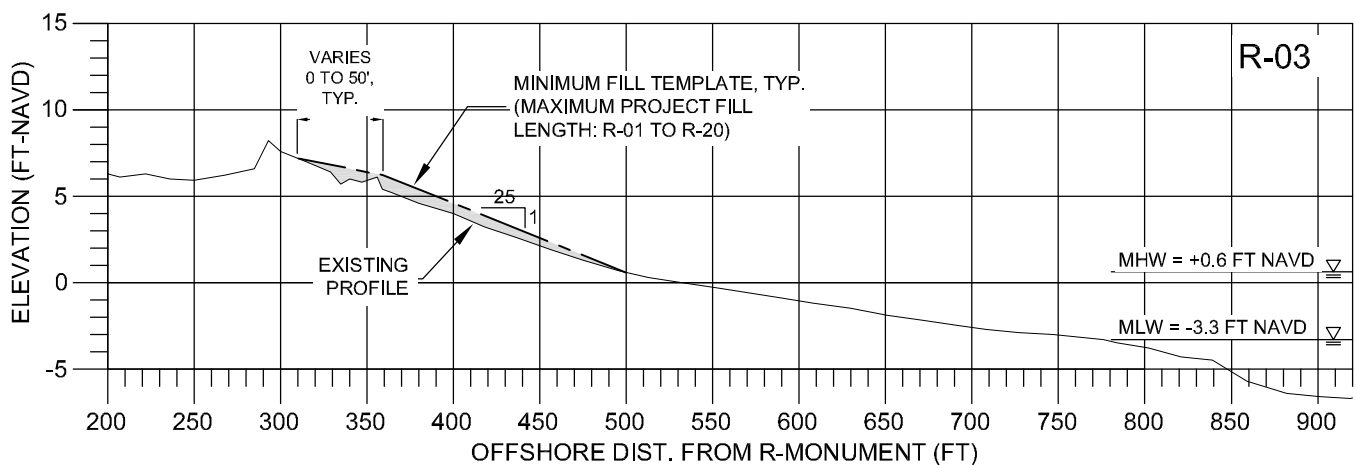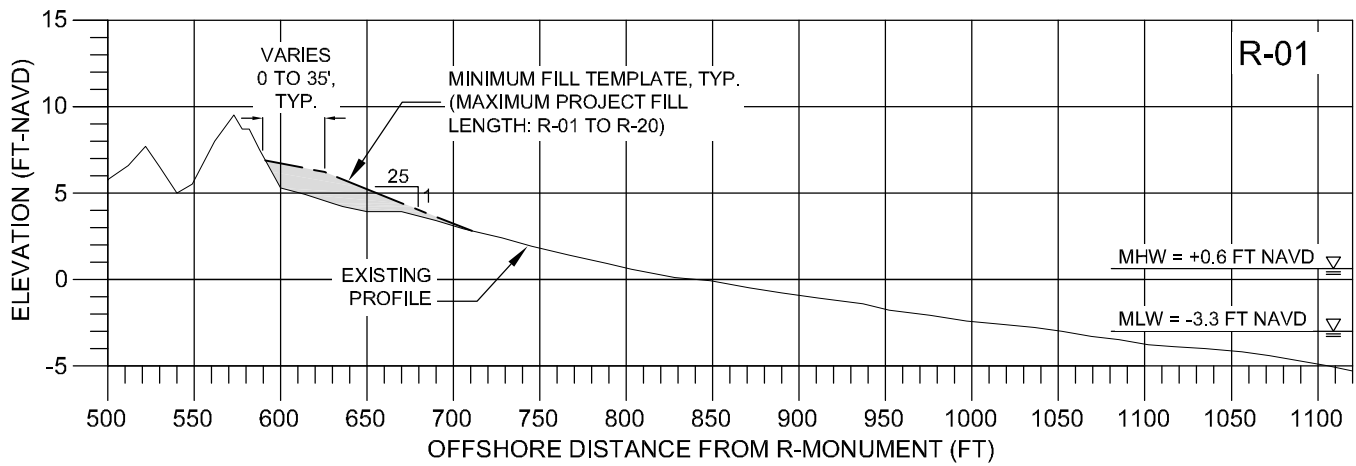

NOT FOR PURPOSES OF CONSTRUCTION EXISTING PROFILES: MAY 2013±



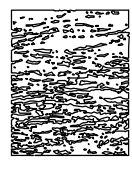


olsen
 associates, inc.
 2618 Herschel Street
 Jacksonville, FL 32204
 (904) 387-6114
 COA 0000-3491

CANAVERAL PORT AUTHORITY
 CANAVERAL HARBOR SAND BYPASS PROJECT


FILL SECTIONS

DATE:	APPROVED:	REVISION:	DATE:
			12/1/2014
			DRAWN BY: ML
			SHEET 3 OF 16

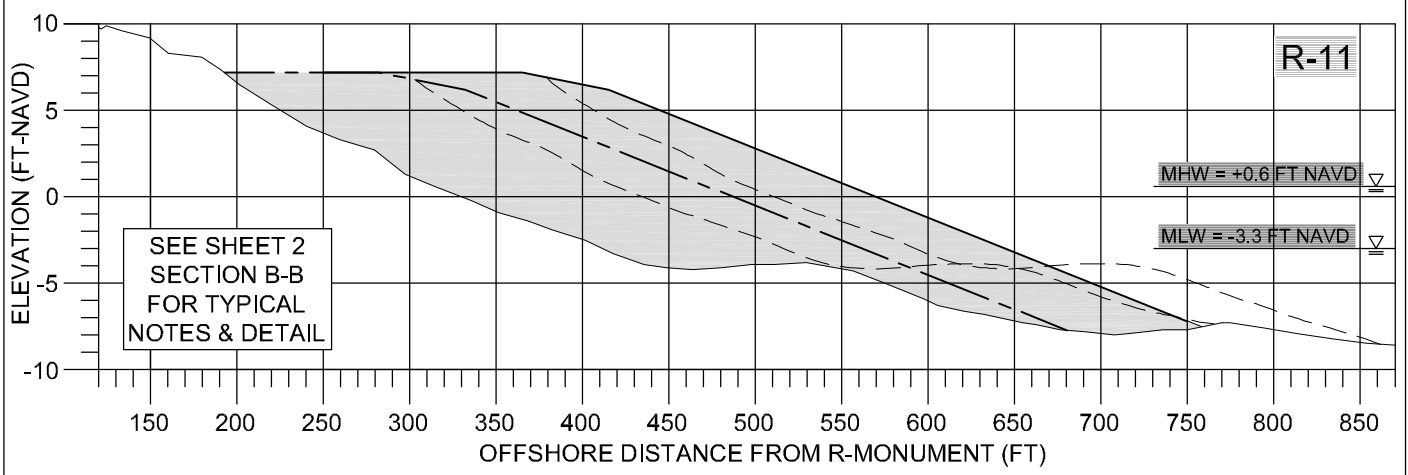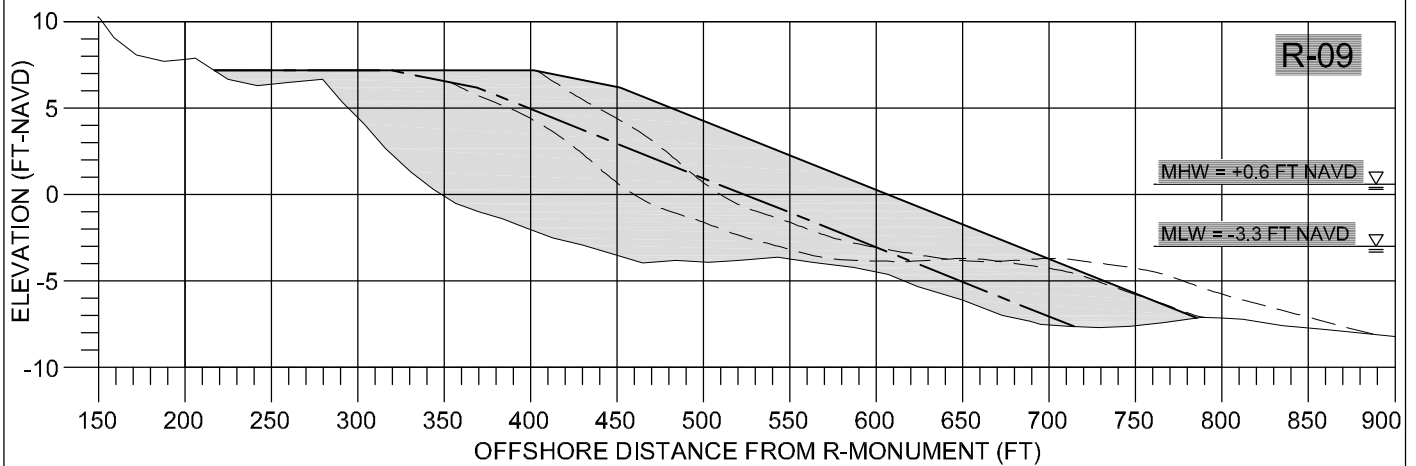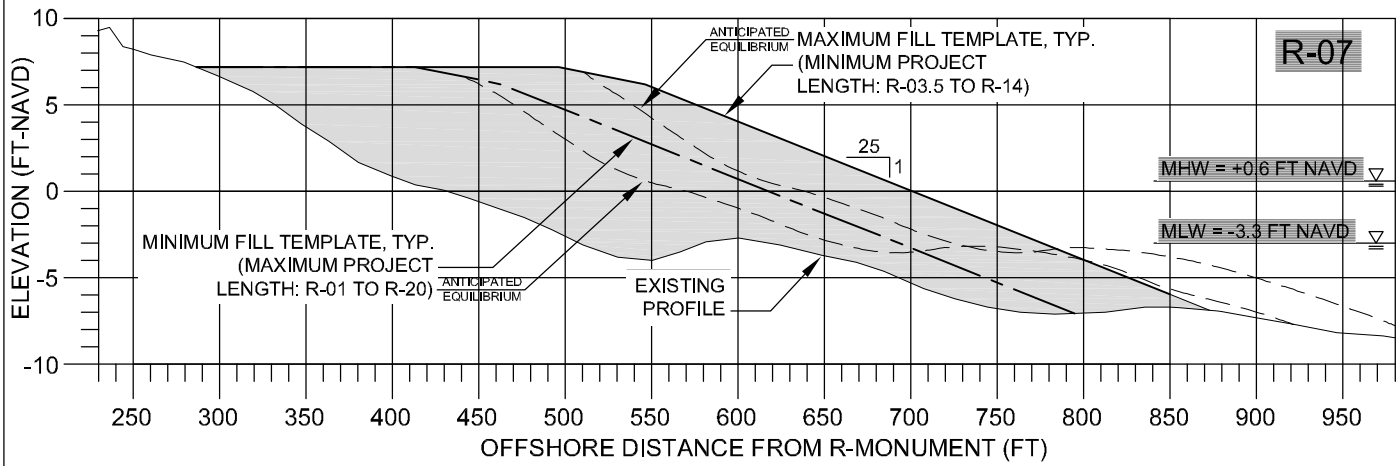

NOT FOR PURPOSES OF CONSTRUCTION

EXISTING PROFILES: MAY 2013±



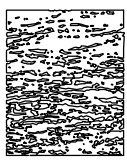


olsen
associates, inc.
2618 Herschel Street
Jacksonville, FL 32204
(904) 387-6114
COA 0000-3491

CANAVERAL PORT AUTHORITY
CANAVERAL HARBOR SAND BYPASS PROJECT


FILL SECTIONS

DATE:	APPROVED:	REVISION:	DATE:
			12/1/2014
			DRAWN BY: ML
			SHEET 4 OF 16

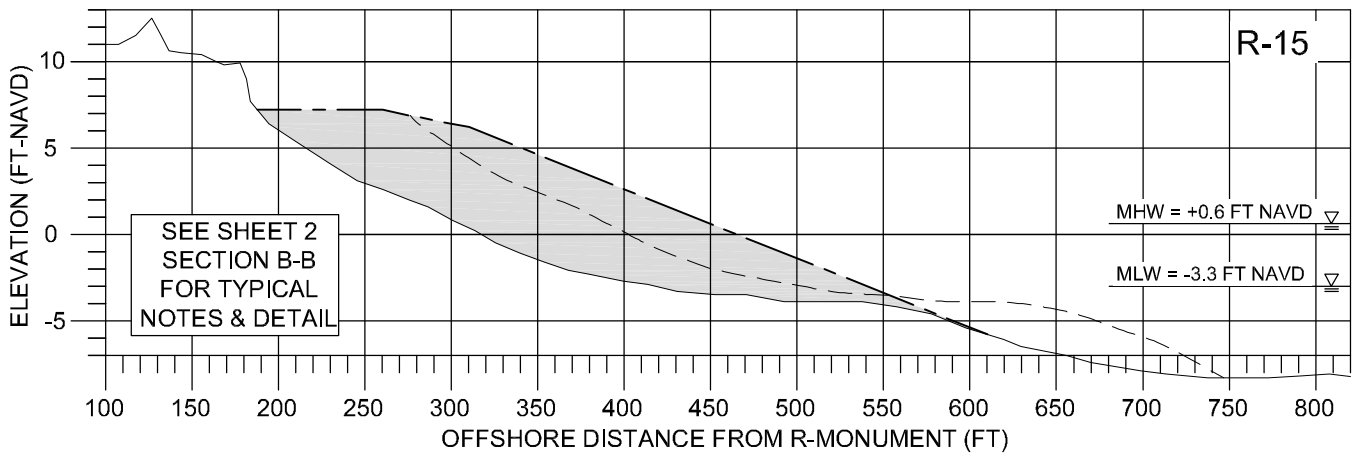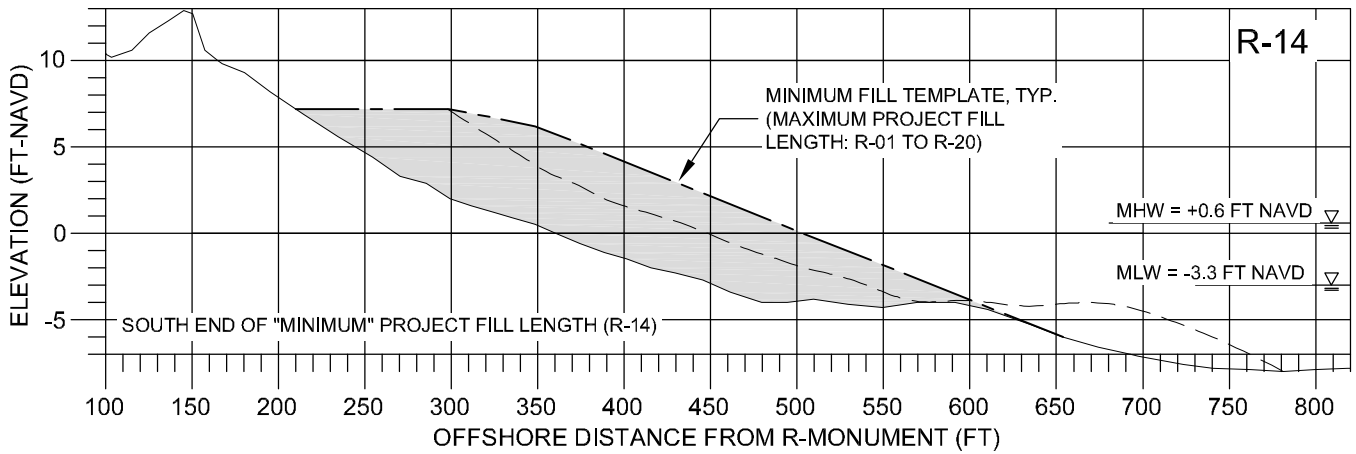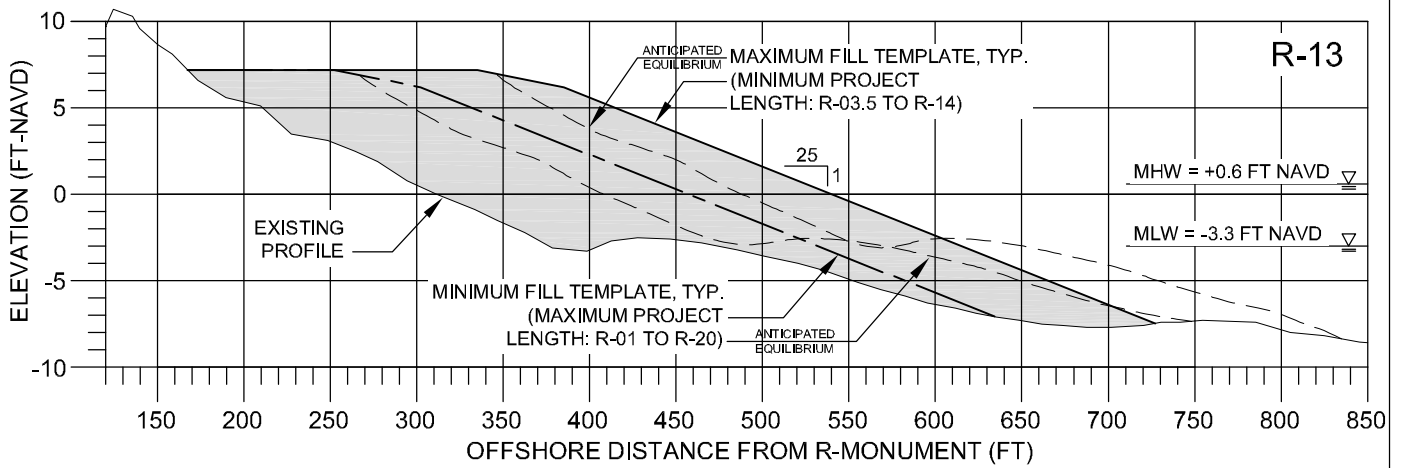

NOT FOR PURPOSES OF CONSTRUCTION

EXISTING PROFILES: MAY 2013±



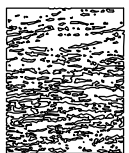


olsen
associates, inc.
2618 Herschel Street
Jacksonville, FL 32204
(904) 387-6114
COA 0000-3491

CANAVERAL PORT AUTHORITY
CANAVERAL HARBOR SAND BYPASS PROJECT


FILL SECTIONS

DATE:	APPROVED:	REVISION:	DATE:
			12/1/2014
			DRAWN BY: ML
			SHEET 5 OF 16

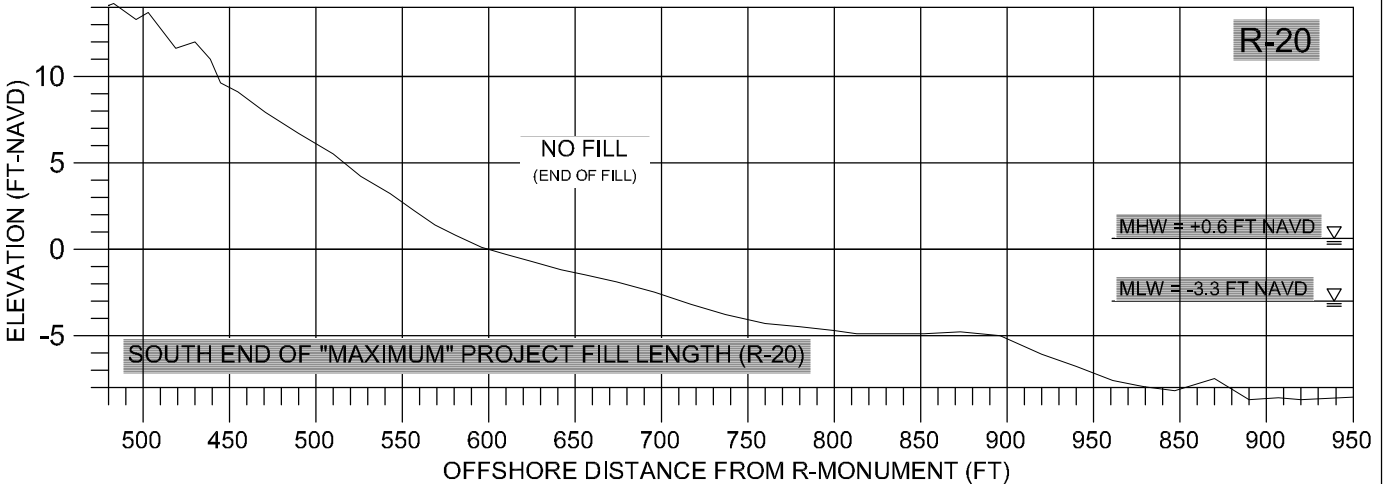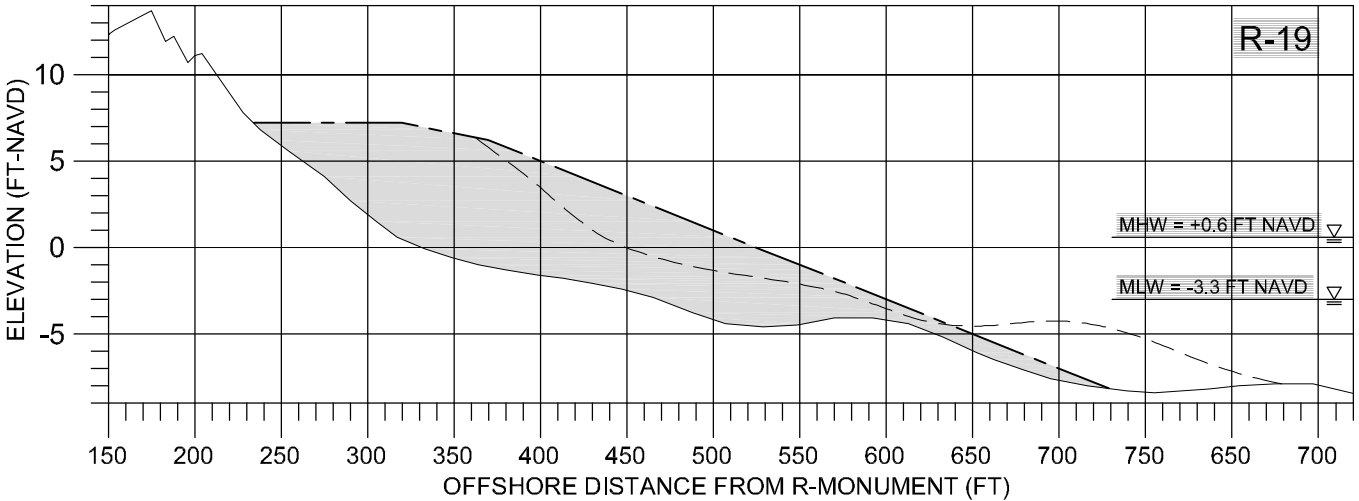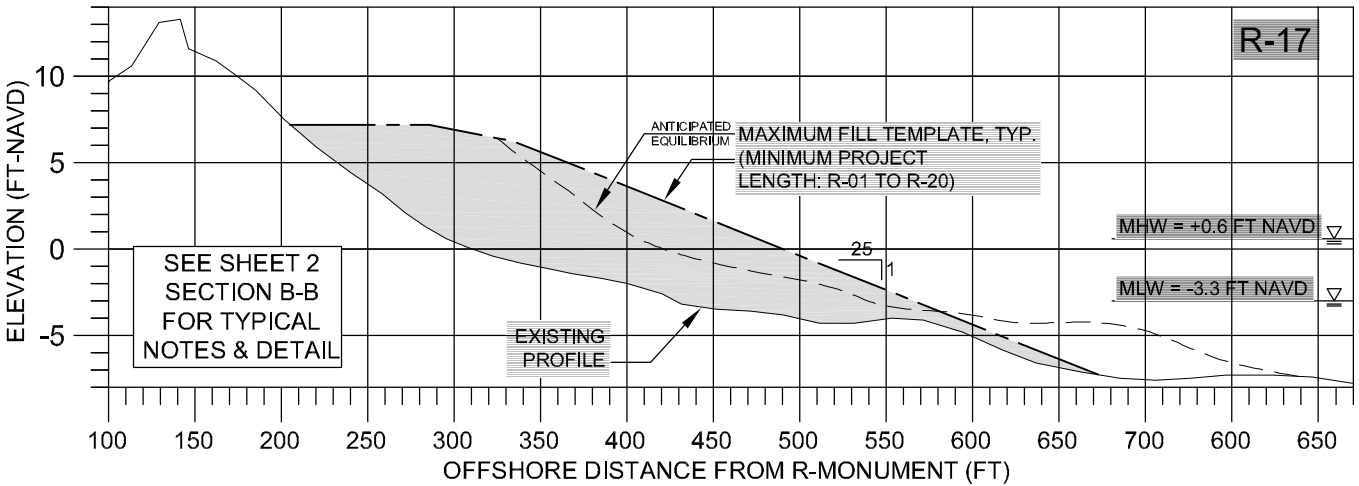

NOT FOR PURPOSES OF CONSTRUCTION

EXISTING PROFILES: MAY 2013±



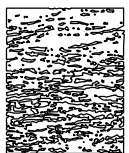


olsen
 associates, inc.
 2618 Herschel Street
 Jacksonville, FL 32204
 (904) 387-6114
 COA 0000-3491

CANAVERAL PORT AUTHORITY
 CANAVERAL HARBOR SAND BYPASS PROJECT

FILL SECTIONS




DATE:	APPROVED:	REVISION:	DATE:
			12/1/2014
			DRAWN BY: ML
			SHEET 6 OF 16

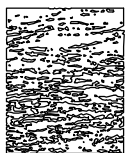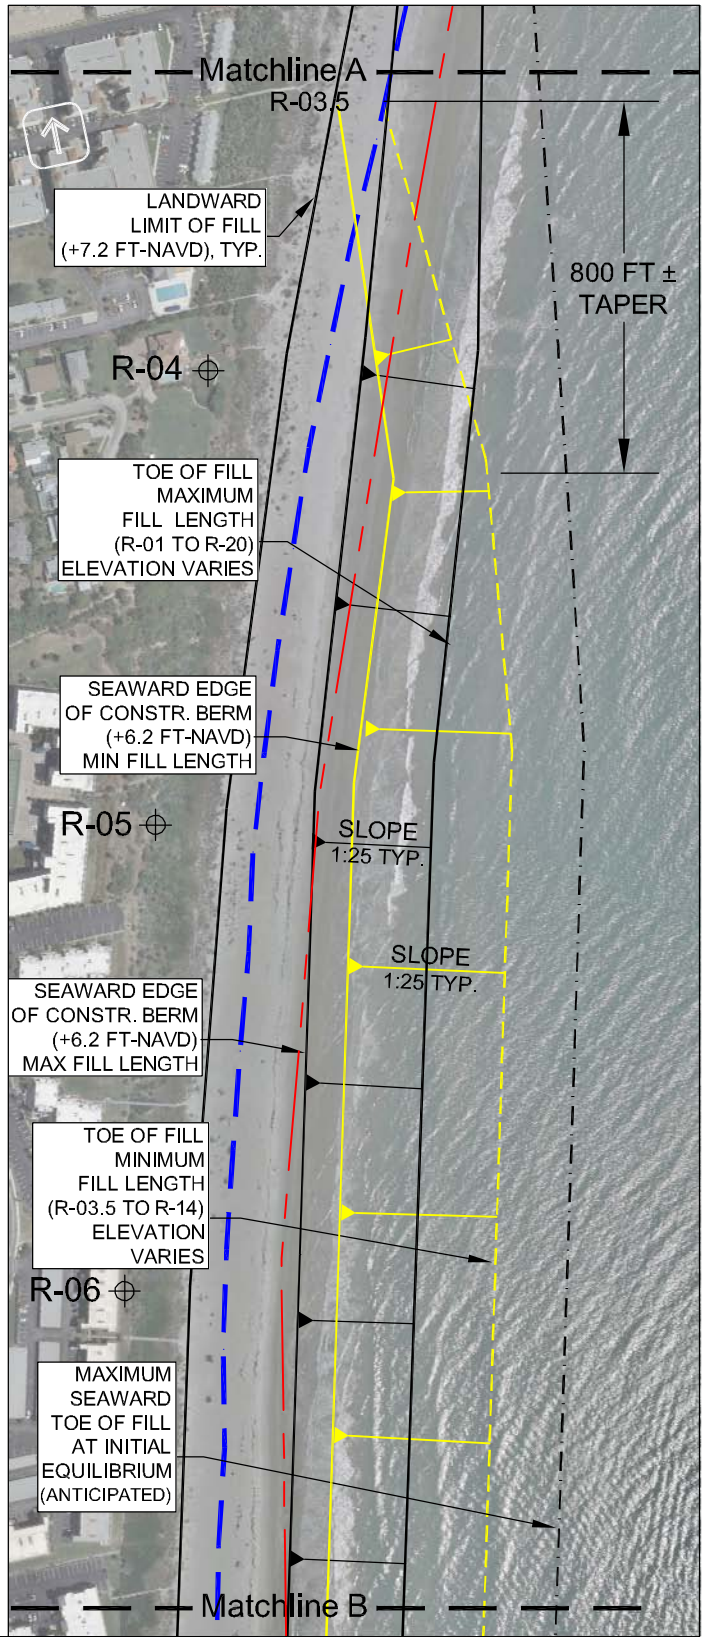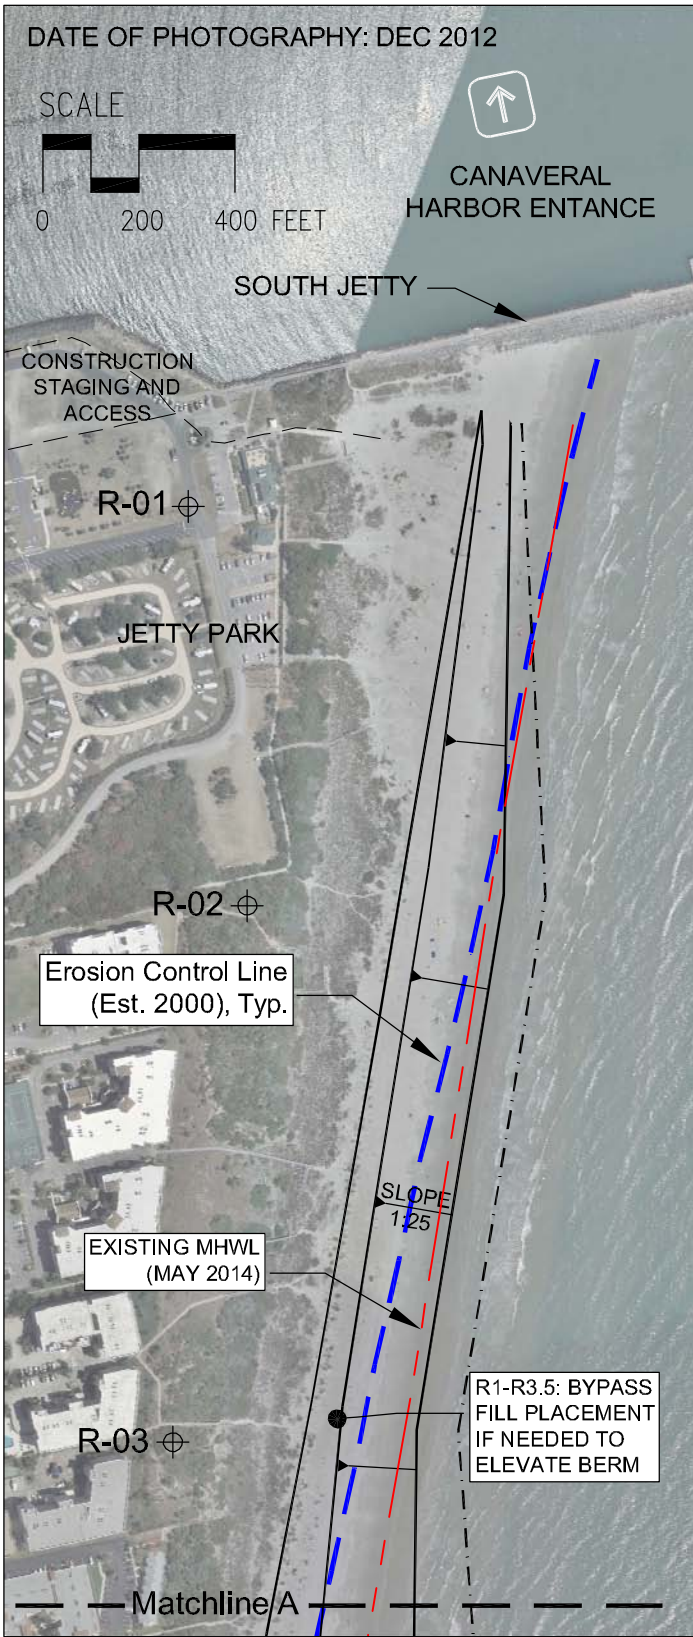

olsen
 associates, inc.
 2618 Herschel Street
 Jacksonville, FL. 32204
 (904) 387-6114
 COA 0000-3491

CANAVERAL PORT AUTHORITY
 CANAVERAL HARBOR SAND BYPASS PROJECT
 FILL AREA PLAN VIEW - DETAIL (1 of 3)




DATE:	APPROVED:	REVISION:	DATE:
			12/1/2014
			DRAWN BY:
			ML
			SHEET
			7 OF 16

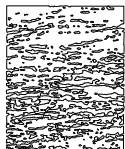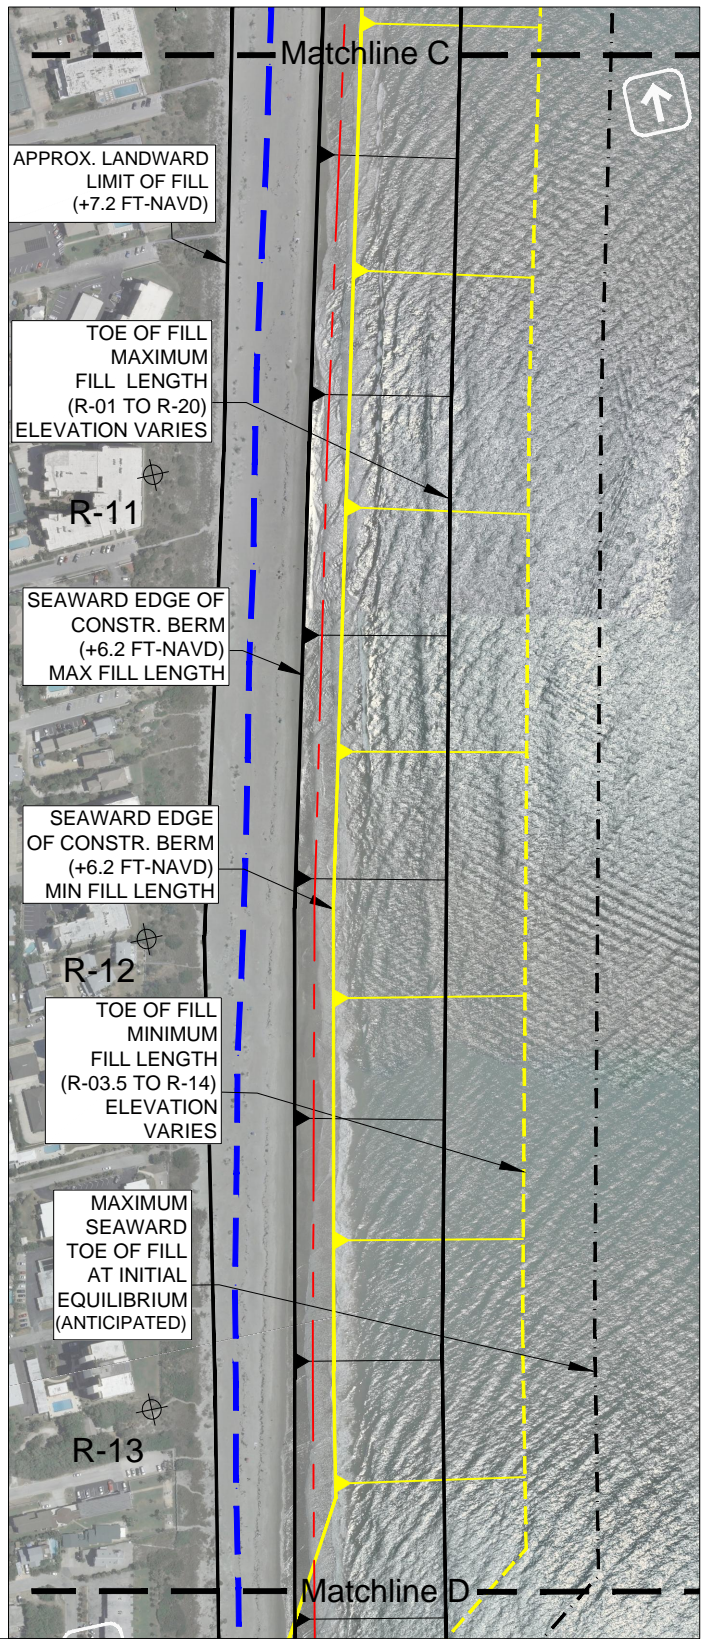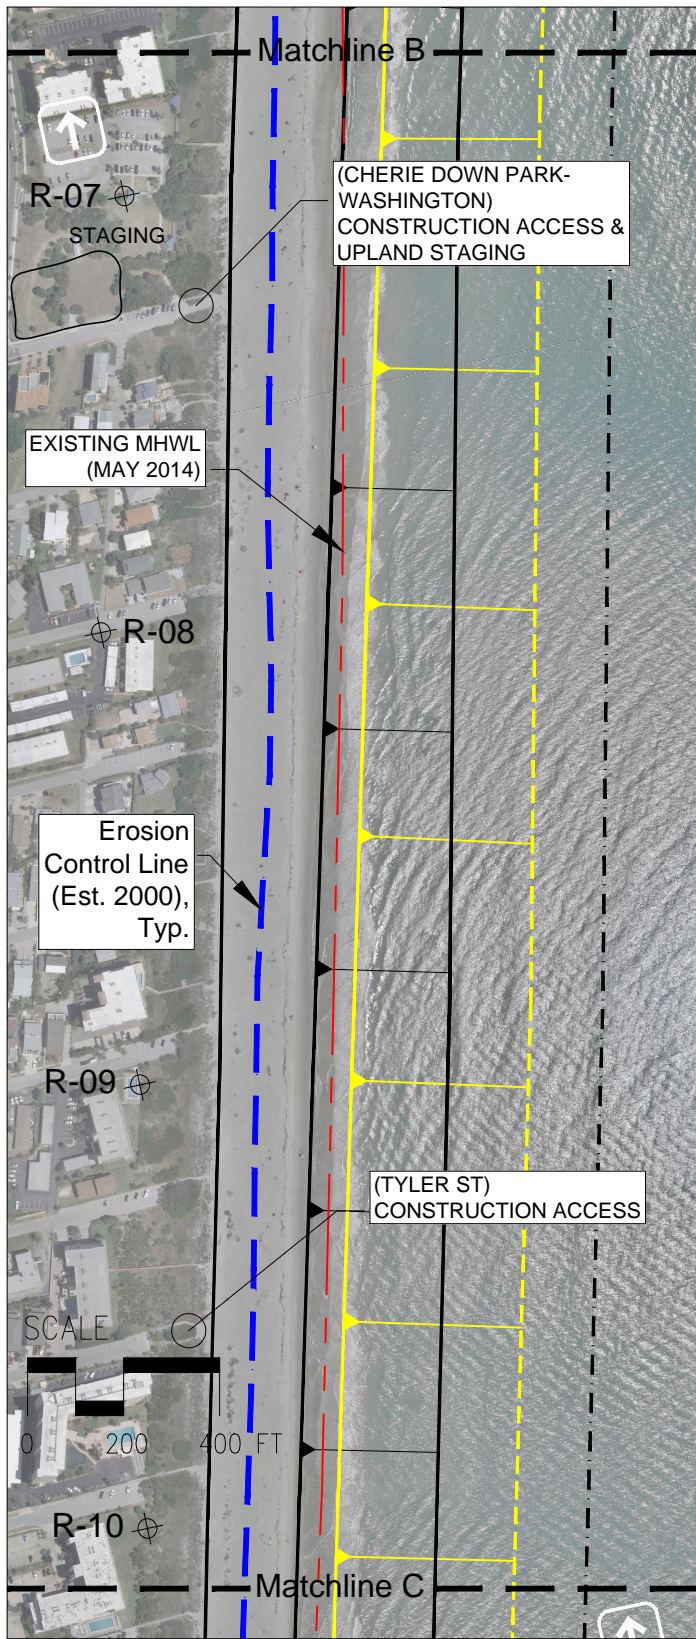

olsen
 associates, inc.
 2618 Herschel Street
 Jacksonville, FL. 32204
 (904) 387-6114
 COA 0000-3491

CANAVERAL PORT AUTHORITY
 CANAVERAL HARBOR SAND BYPASS PROJECT
 FILL AREA PLAN VIEW - DETAIL (2 of 3)

DATE: 12/24/14	APPROVED:	REVISION:	DATE: 12/1/2014
		CONSTRUCTION ACCESS LOCATIONS SHOWN ON MAP	DRAWN BY:
			SHEET 8 OF 16

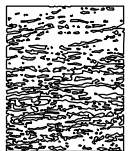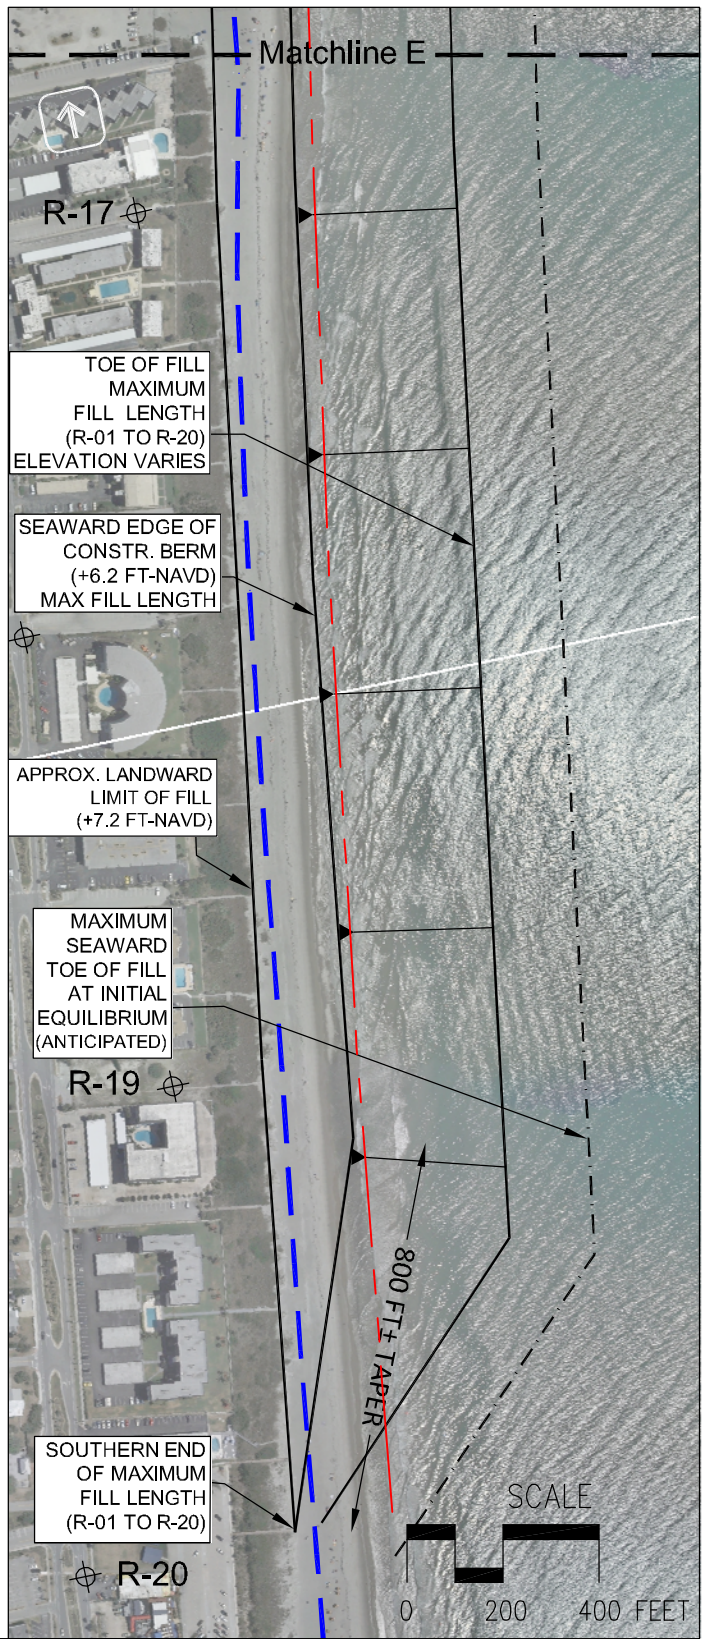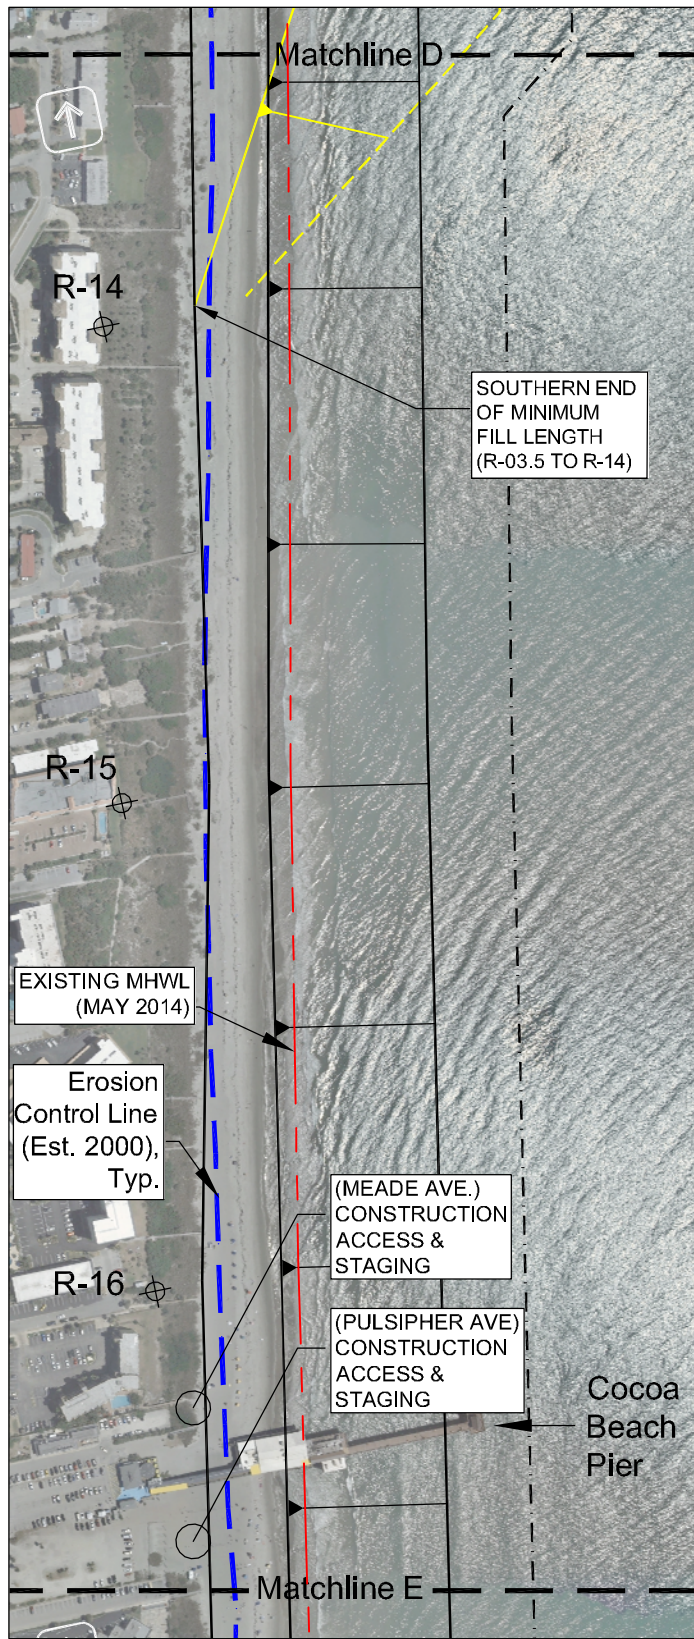


olsen
 associates, inc.
 2618 Herschel Street
 Jacksonville, FL. 32204
 (904) 387-6114
 COA 0000-3491

CANAVERAL PORT AUTHORITY
 CANAVERAL HARBOR SAND BYPASS PROJECT
 FILL AREA PLAN VIEW - DETAIL (3 of 3)


DATE: 12/24/14	APPROVED:	REVISION: CONSTRUCTION ACCESS LOCATIONS SHOWN ON MAP	DATE: 12/1/2014
			DRAWN BY:
			SHEET 9 OF 16

NOT FOR PURPOSES OF CONSTRUCTION.
 DATE OF PHOTOGRAPHY: 2009
 ELEVATIONS IN FEET, NAVD 88
 HORIZONTAL COORDINATES IN FT-NAD83

	Easting (FT-NAD83)	Northing (FT-NAD83)
A	789,706	1,482,088
B	789,714	1,482,212
C	790,368	1,482,299
D	790,450	1,482,527
E	789,924	1,482,892
F	791,083	1,483,295
G	790,997	1,482,603
H	790,632	1,482,054

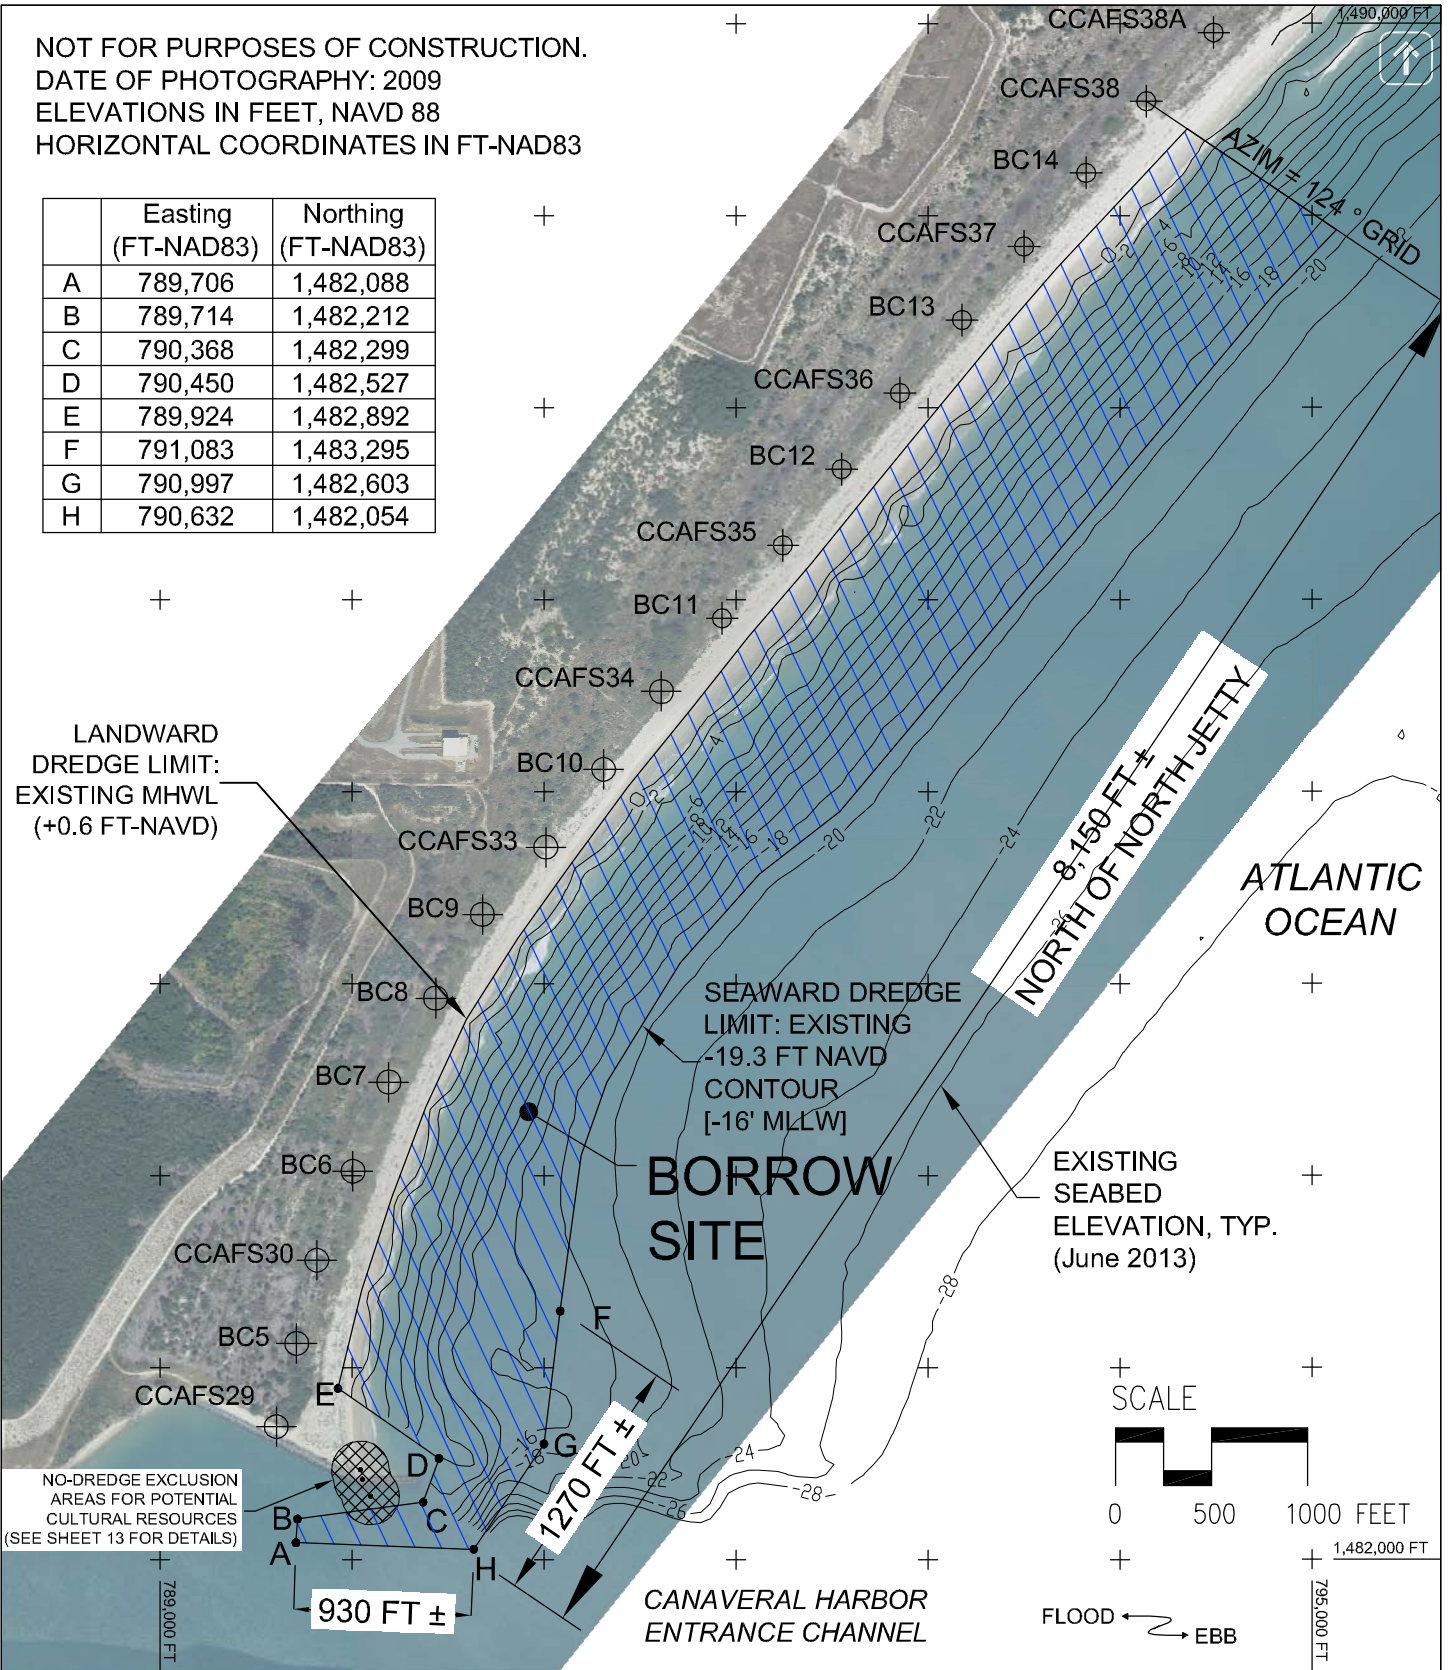




NO-DREDGE EXCLUSION
 AREAS FOR POTENTIAL
 CULTURAL RESOURCES
 (SEE SHEET 13 FOR DETAILS)

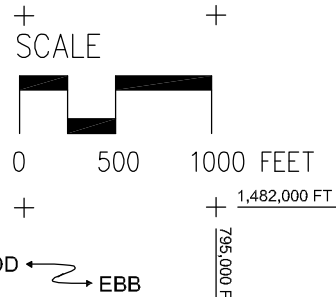

olsen
 associates, inc.
 2618 Herschel Street
 Jacksonville, FL 32204
 (904) 387-6114
 COA 0000-3491

CANAVERAL PORT AUTHORITY
 CANAVERAL HARBOR SAND BYPASS PROJECT
 BORROW AREA PLAN


DATE:	APPROVED:	REVISION:	DATE:
			12/1/2014
			DRAWN BY:
			SHEET 10 OF 16

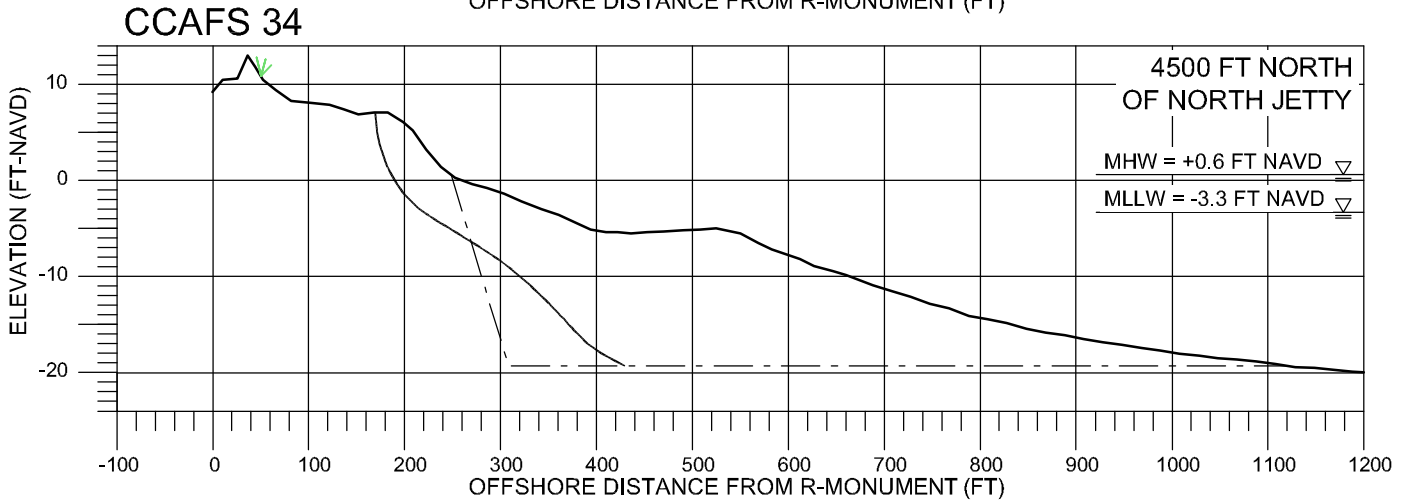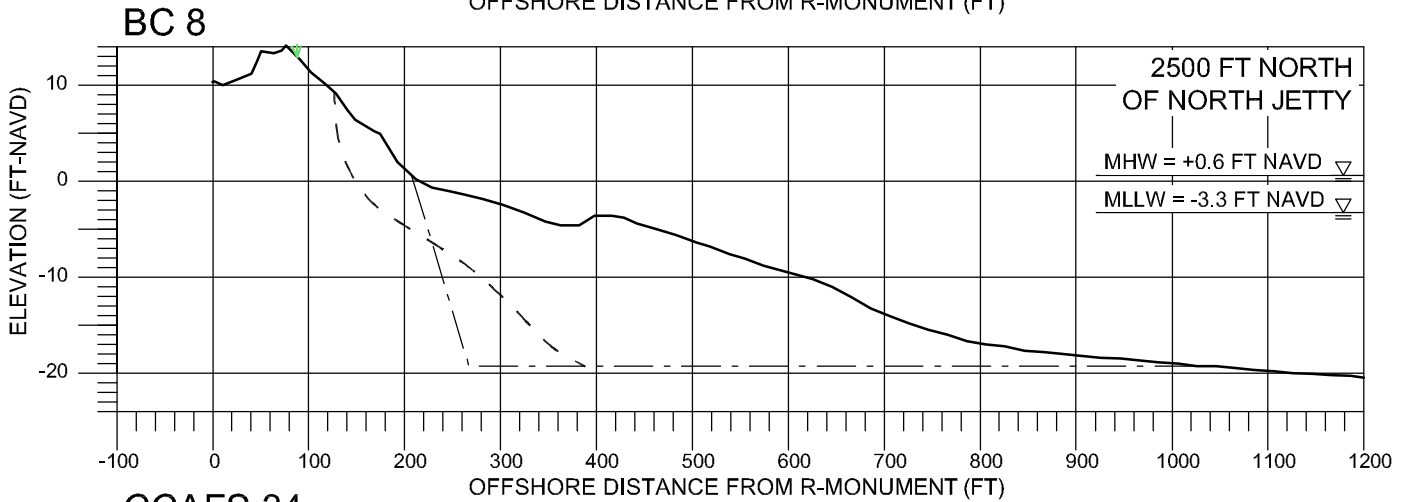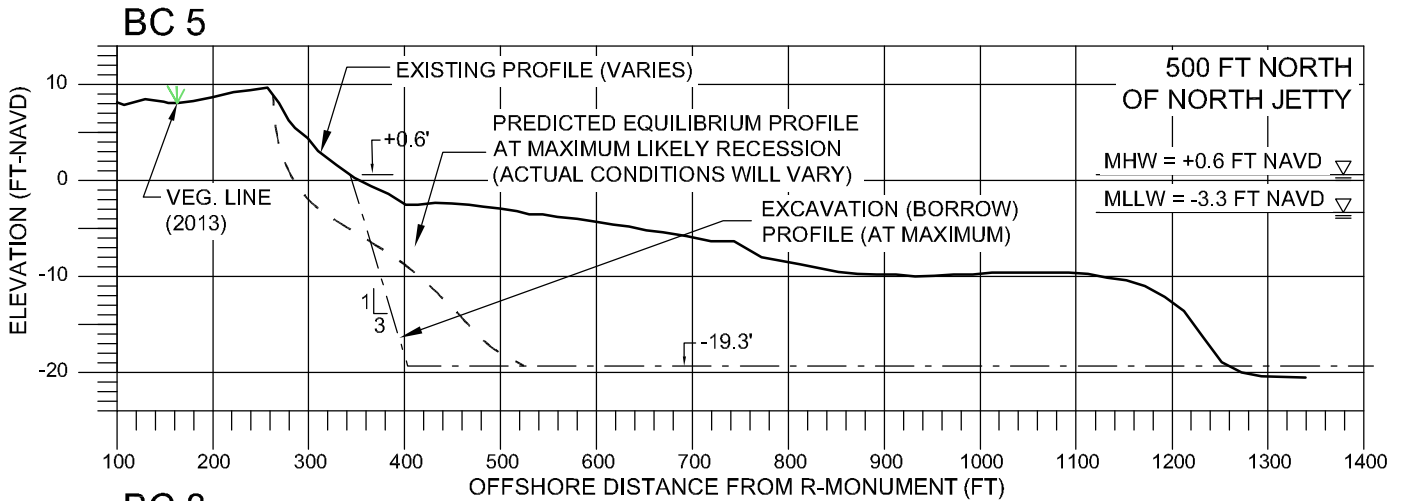

NOT FOR PURPOSES OF CONSTRUCTION

EXISTING GRADE SURVEY DATE: MAY 2013

ELEVATIONS IN FEET, NAVD 88

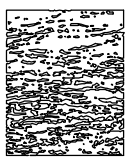


olsen
 associates, inc.
 2618 Herschel Street
 Jacksonville, FL 32204
 (904) 387-6114
 COA 0000-3491

CANAVERAL PORT AUTHORITY
 CANAVERAL HARBOR SAND BYPASS PROJECT


BORROW AREA CUT SECTIONS

DATE:	APPROVED:	REVISION:	DATE:
			12/1/2014
			DRAWN BY:
			SHEET
			11 OF 16

CCAFS 36

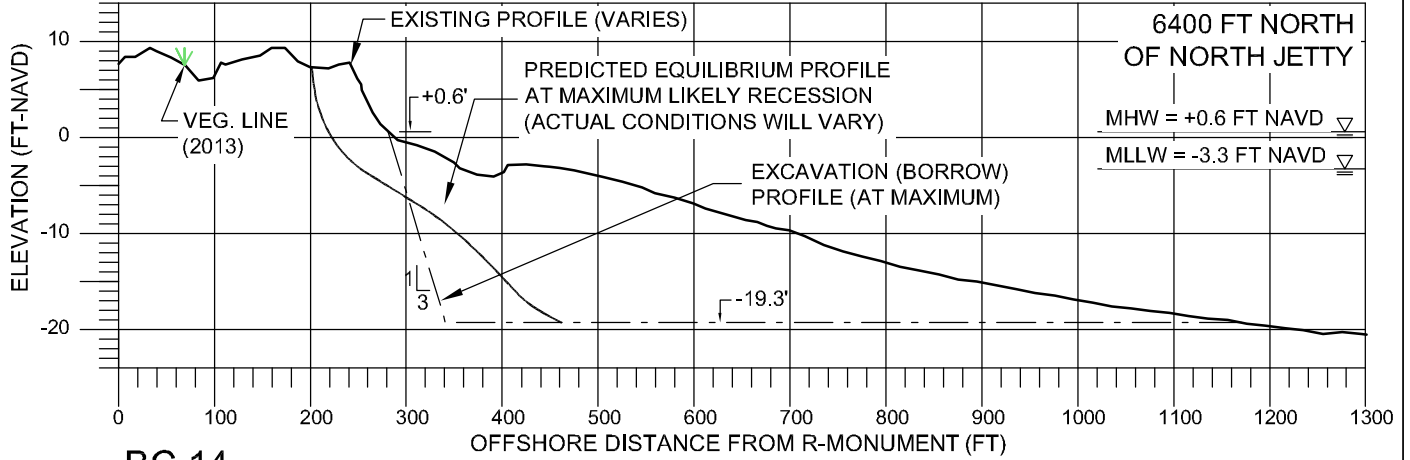

BC 14

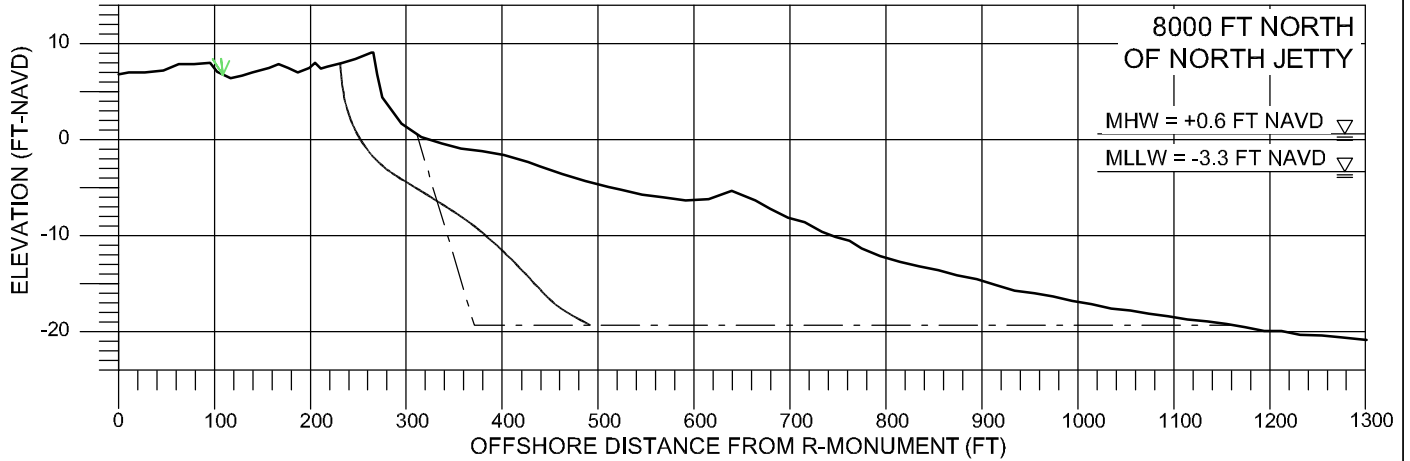

NOT FOR PURPOSES OF CONSTRUCTION

EXISTING GRADE SURVEY DATE: MAY 2013
ELEVATIONS IN FEET, NAVD 88




olsen
associates, inc.
2618 Herschel Street
Jacksonville, FL 32204
(904) 387-6114
COA 0000-3491

CANAVERAL PORT AUTHORITY
CANAVERAL HARBOR SAND BYPASS PROJECT

BORROW AREA CUT SECTIONS

DATE:	APPROVED:	REVISION:	DATE:
			12/1/2014
			DRAWN BY:
			SHEET
			12 OF 16

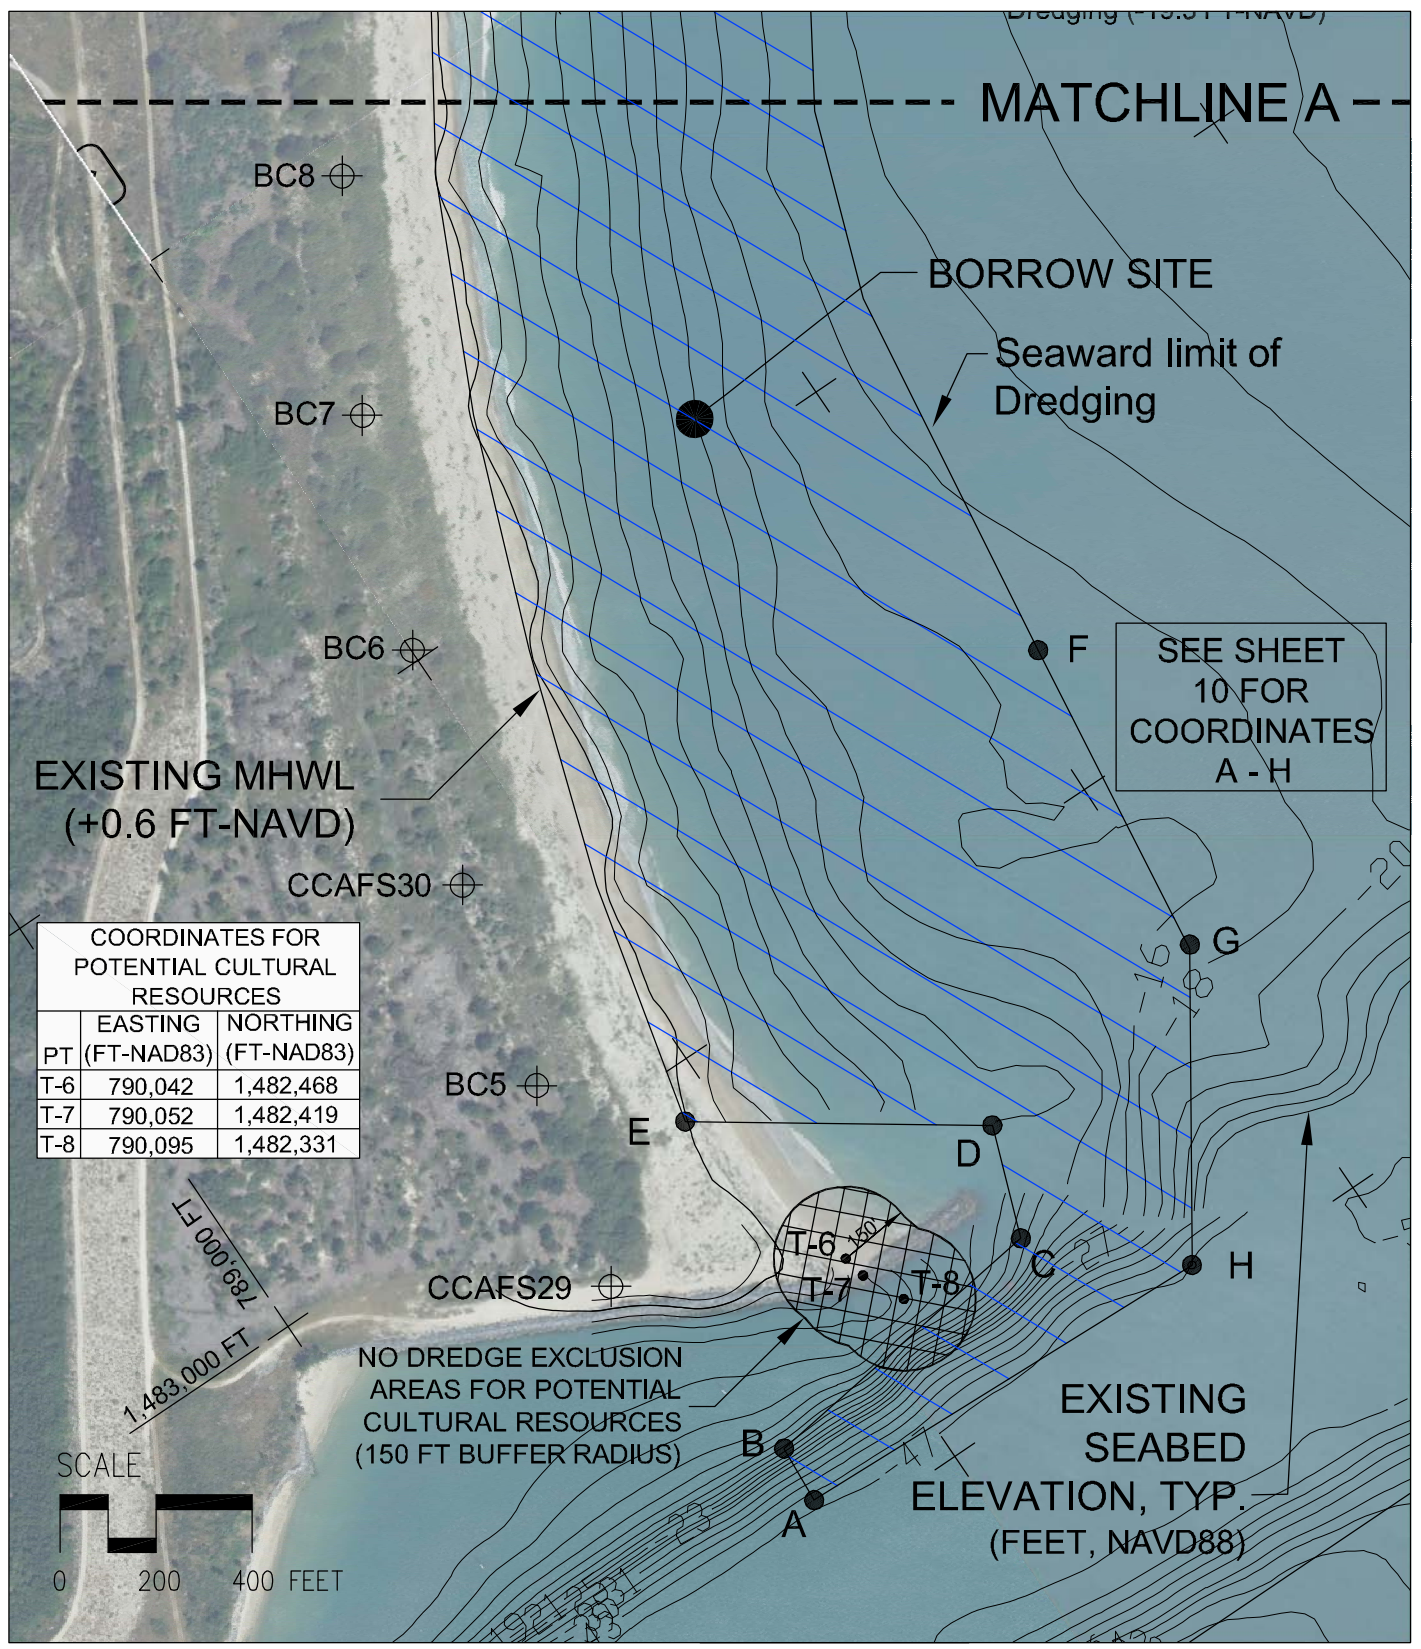

COORDINATES FOR POTENTIAL CULTURAL RESOURCES



PT	EASTING (FT-NAD83)	NORTHING (FT-NAD83)
T-6	790,042	1,482,468
T-7	790,052	1,482,419
T-8	790,095	1,482,331




olsen
associates, inc.
2618 Herschel Street
Jacksonville, FL 32204
(904) 387-6114
COA 0000-3491

CANAVERAL PORT AUTHORITY
CANAVERAL HARBOR SAND BYPASS PROJECT
BORROW AREA PLAN DETAIL (1 OF 3)



DATE:	APPROVED:	REVISION:	DATE:
			12/1/2014
			DRAWN BY:
			SHEET 13 OF 16

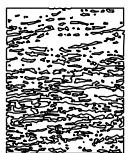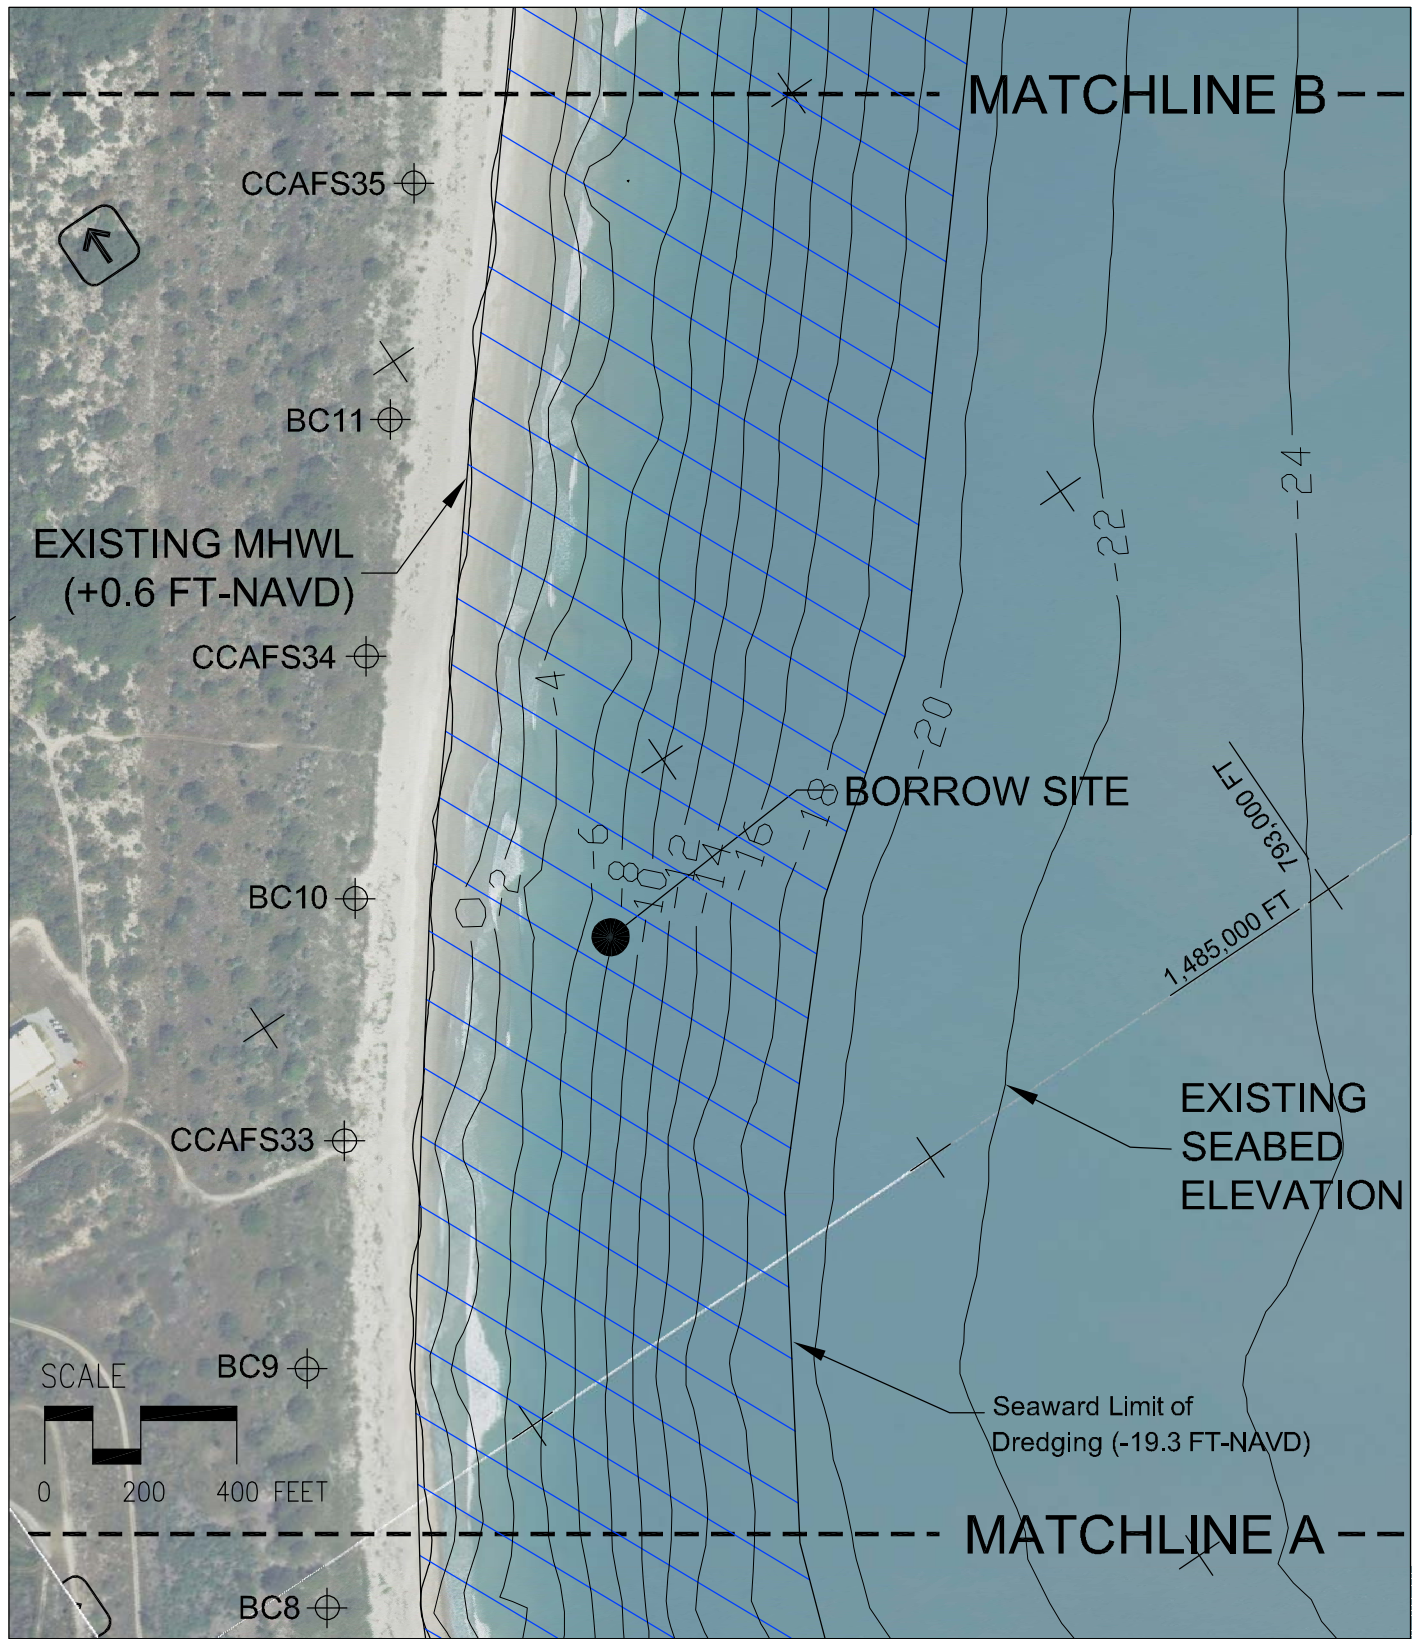

olsen
 associates, inc.
 2618 Herschel Street
 Jacksonville, FL 32204
 (904) 387-6114
 COA 0000-3491

CANAVERAL PORT AUTHORITY
 CANAVERAL HARBOR SAND BYPASS PROJECT
 BORROW AREA PLAN DETAIL (2 OF 3)


DATE:	APPROVED:	REVISION:	DATE:
			12/1/2014
			DRAWN BY:
			SHEET
			14 OF 16

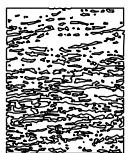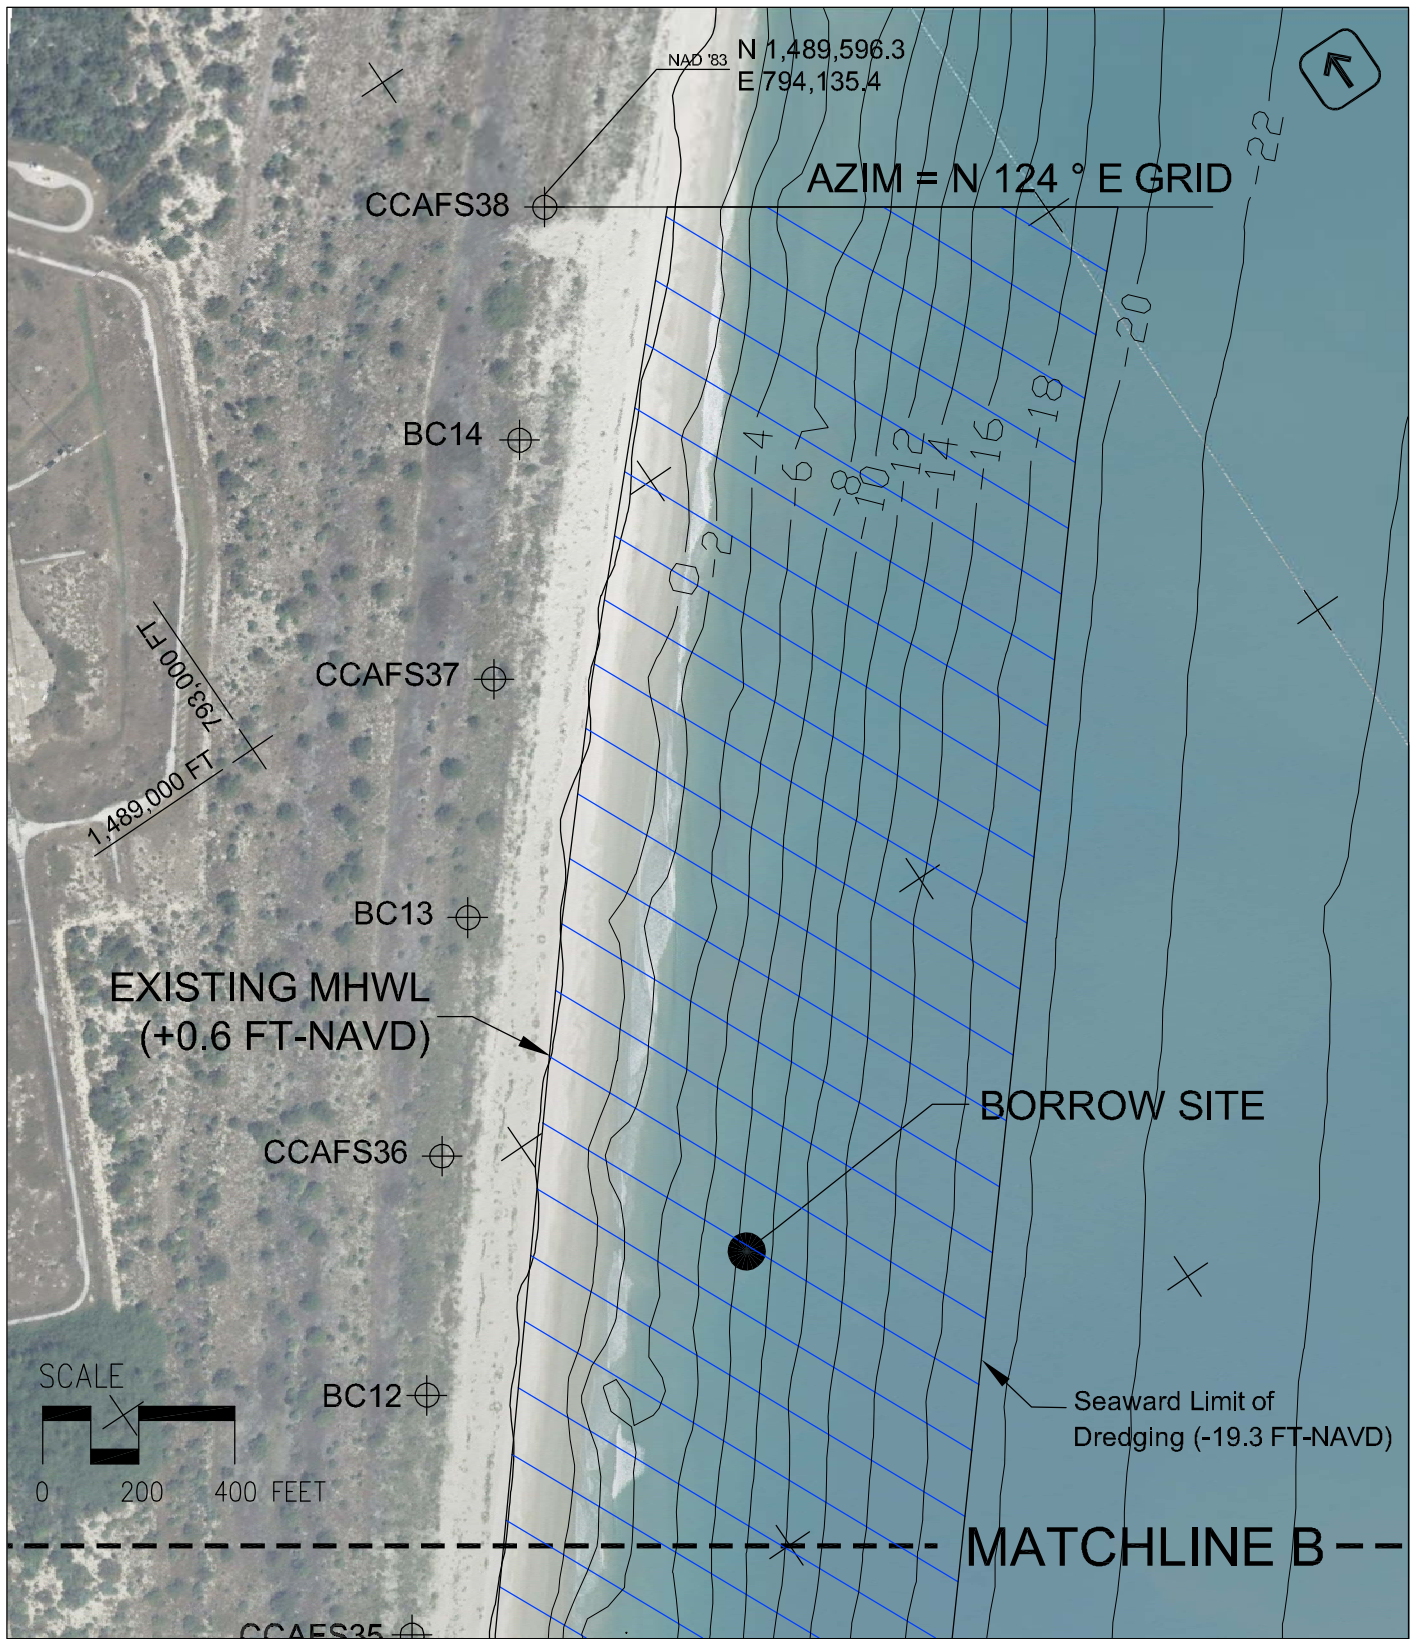


olsen
 associates, inc.
 2618 Herschel Street
 Jacksonville, FL 32204
 (904) 387-6114
 COA 0000-3491

CANAVERAL PORT AUTHORITY
 CANAVERAL HARBOR SAND BYPASS PROJECT
 BORROW AREA PLAN DETAIL (3 OF 3)


DATE:	APPROVED:	REVISION:	DATE:
			12/1/2014
			DRAWN BY:
			SHEET
			15 OF 16

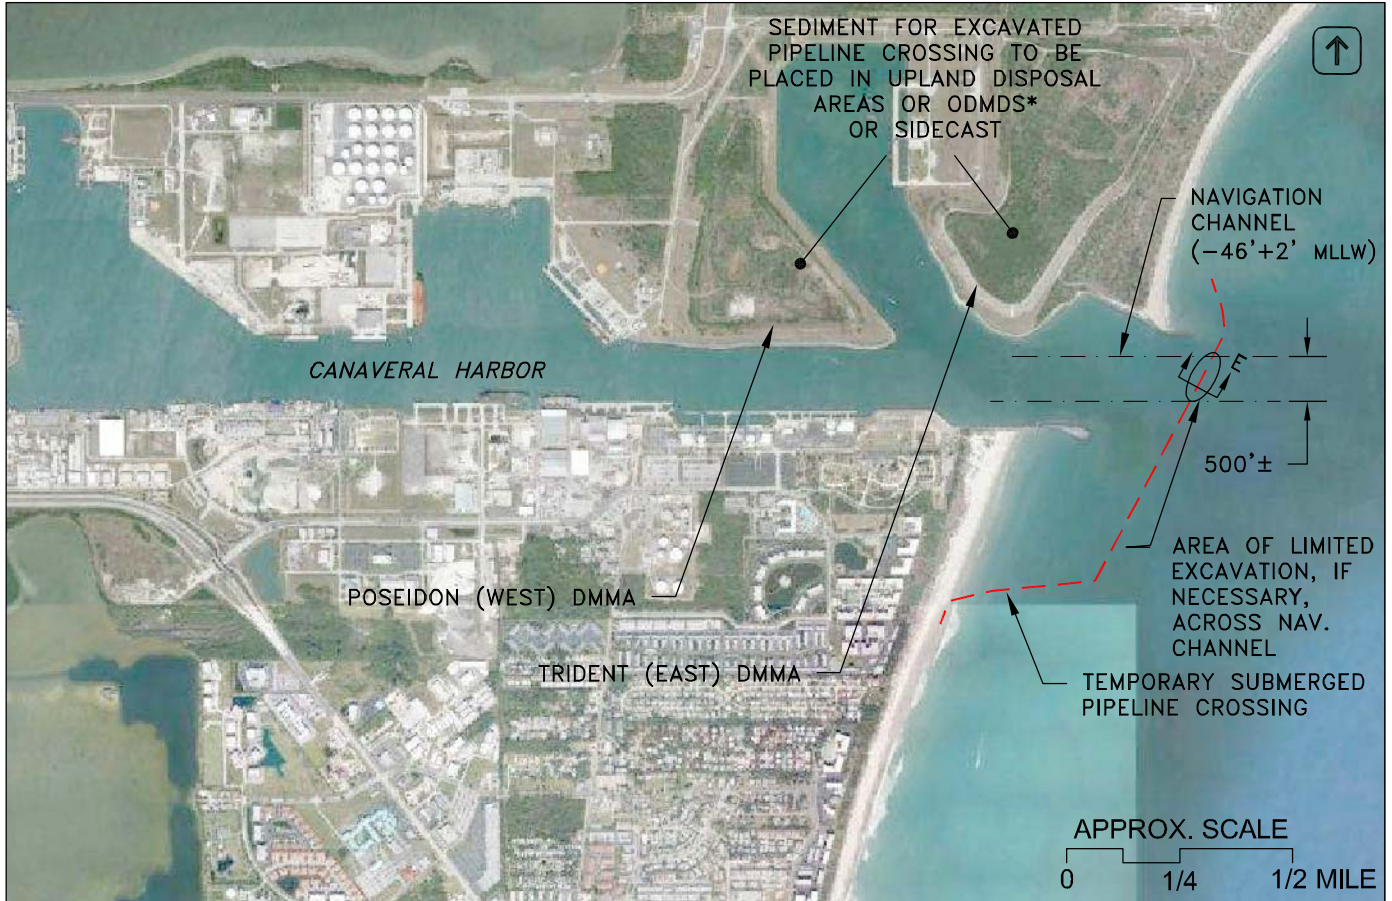

*ODMDS = OFFSHORE DREDGED MATERIAL DISPOSAL SITE

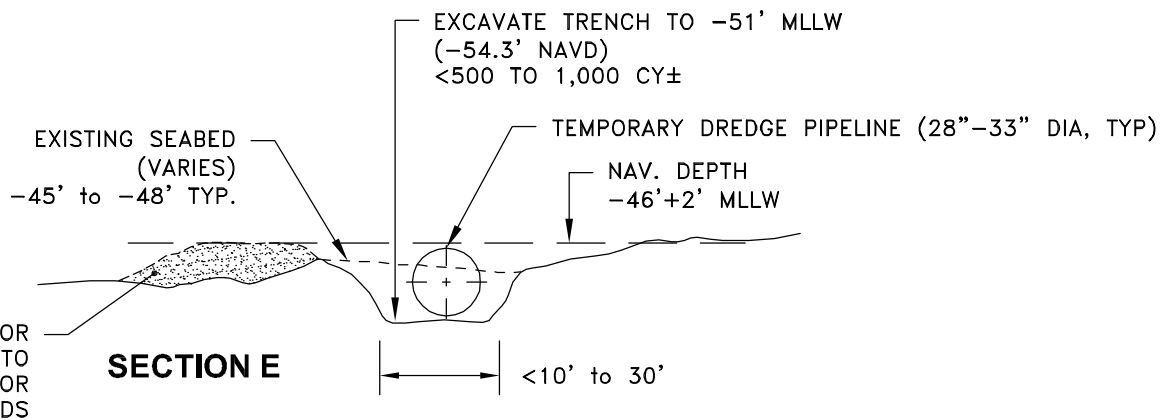

NOT FOR PURPOSES OF CONSTRUCTION

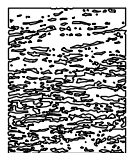

olsen
 associates, inc.
 2618 Herschel Street
 Jacksonville, FL 32204
 (904) 387-6114
 COA 0000-3491

CANAVERAL PORT AUTHORITY
 CANAVERAL HARBOR SAND BYPASS PROJECT
 CHANNEL EXCAVATION FOR
 TEMPORARY DREDGE PIPELINE CROSSING

DATE:	APPROVED:	REVISION:	DATE:
			12/1/2014
			DRAWN BY:
			SHEET 16 OF 16