


Xsection 3 of L-509
 Eastern Levee of C-9 Impoundment
 mitigation area to the north
 with seepage canal profile
 Looking North

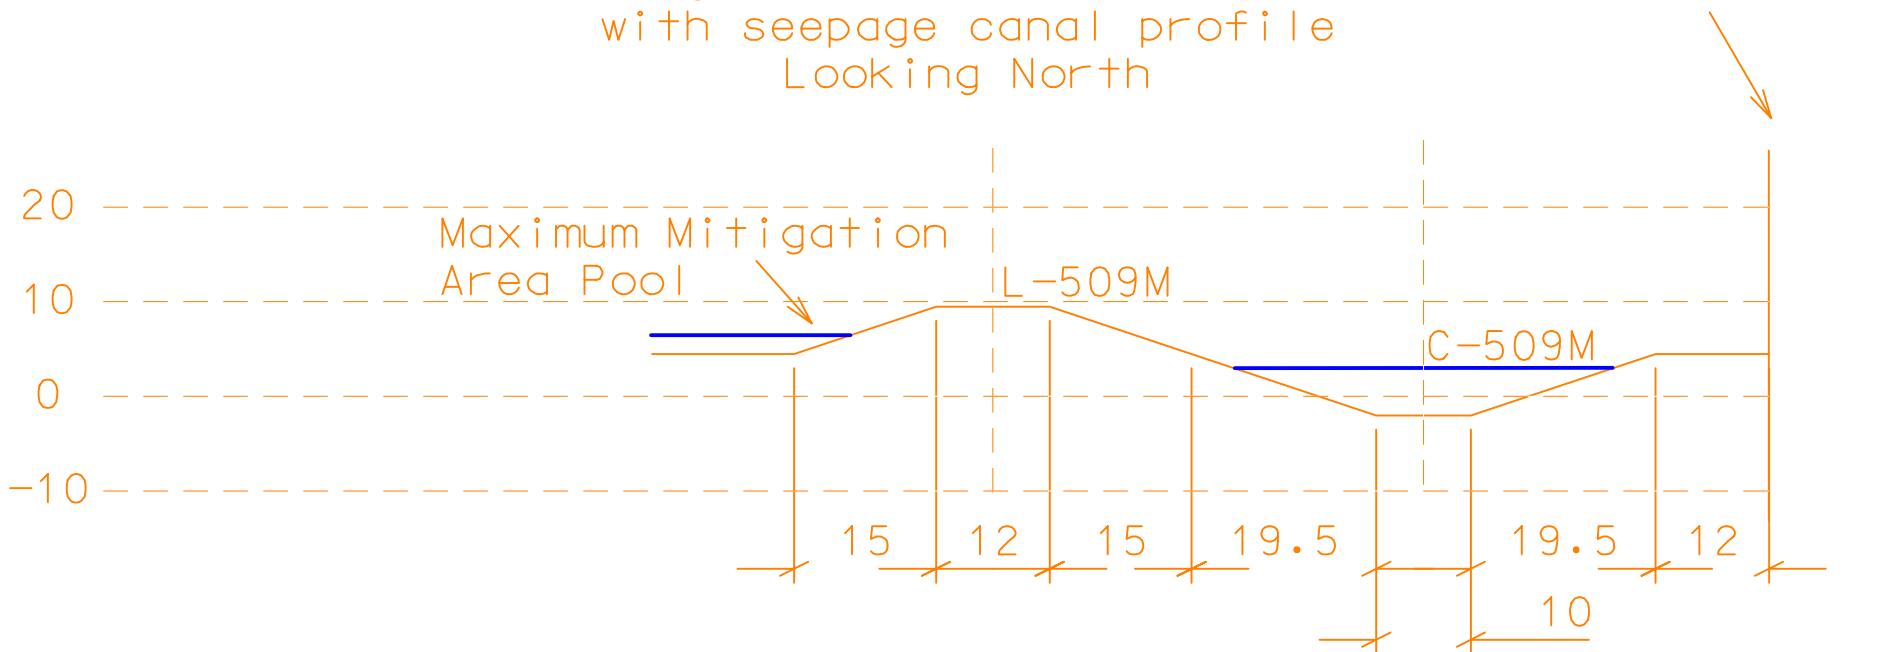

Design Elevations (ft-NGVD)

Top of Levee 9.5

Maximum Mitigation Area Pool 6.5

Average Local Ground 4.5

Seepage Canal Optimum 3.0

Seepage Canal Bottom -2.0

Preliminary Design Slopes

Outside Levee Slope = 1V:3H

Inside Levee Slope = 1V:3H

Seepage Canal Slope = 1V:3H