


Xsection 3 of C-503 and L-503
north of S-520 and Tamiami Trail
Looking South

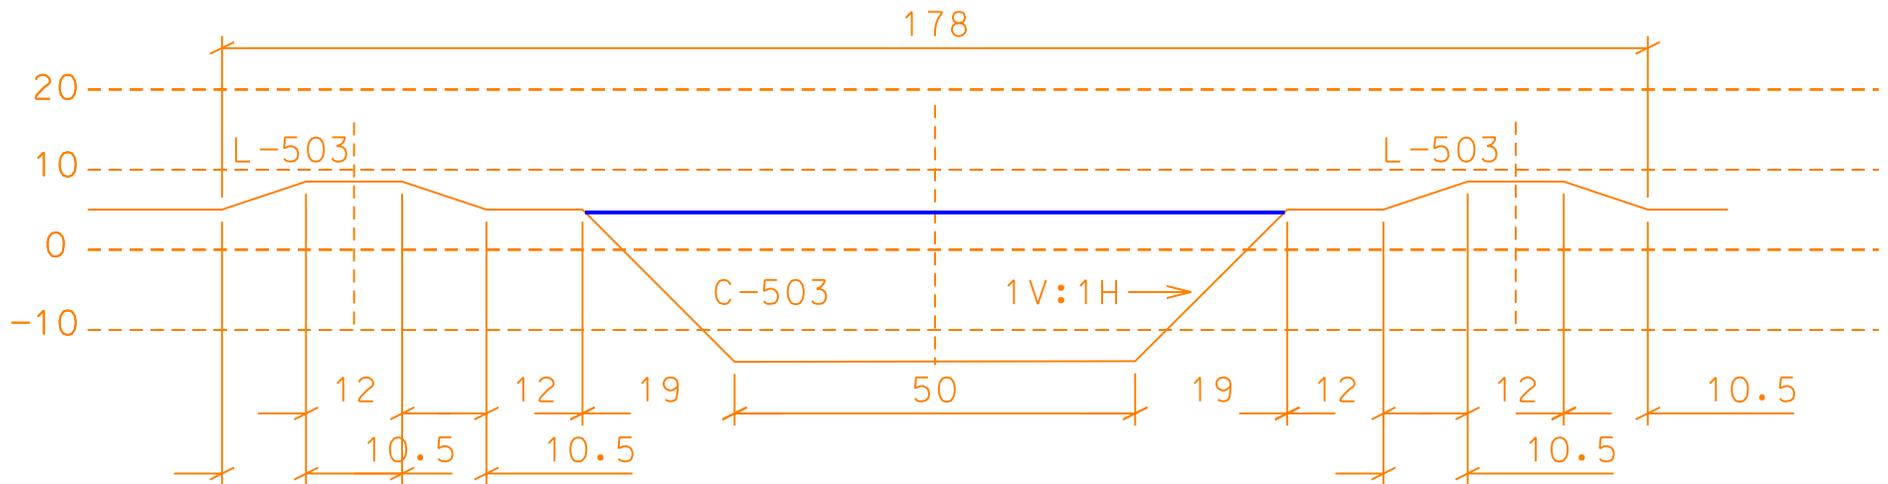

Design Elevations (ft-NGVD)
 Top of Levee/Berm L-503 8.5
 C-503 Design Pool 4.7
 Average Local Ground 4.5-5.5
 C-503 Bottom -14.0

Preliminary Design Slopes
 Levee/Berm Slopes = 1V:3H
 C-503 Slopes = 1V:1H