


Xsection 4 of Realigned C-6  
between Krome Ave and S-514  
Looking West

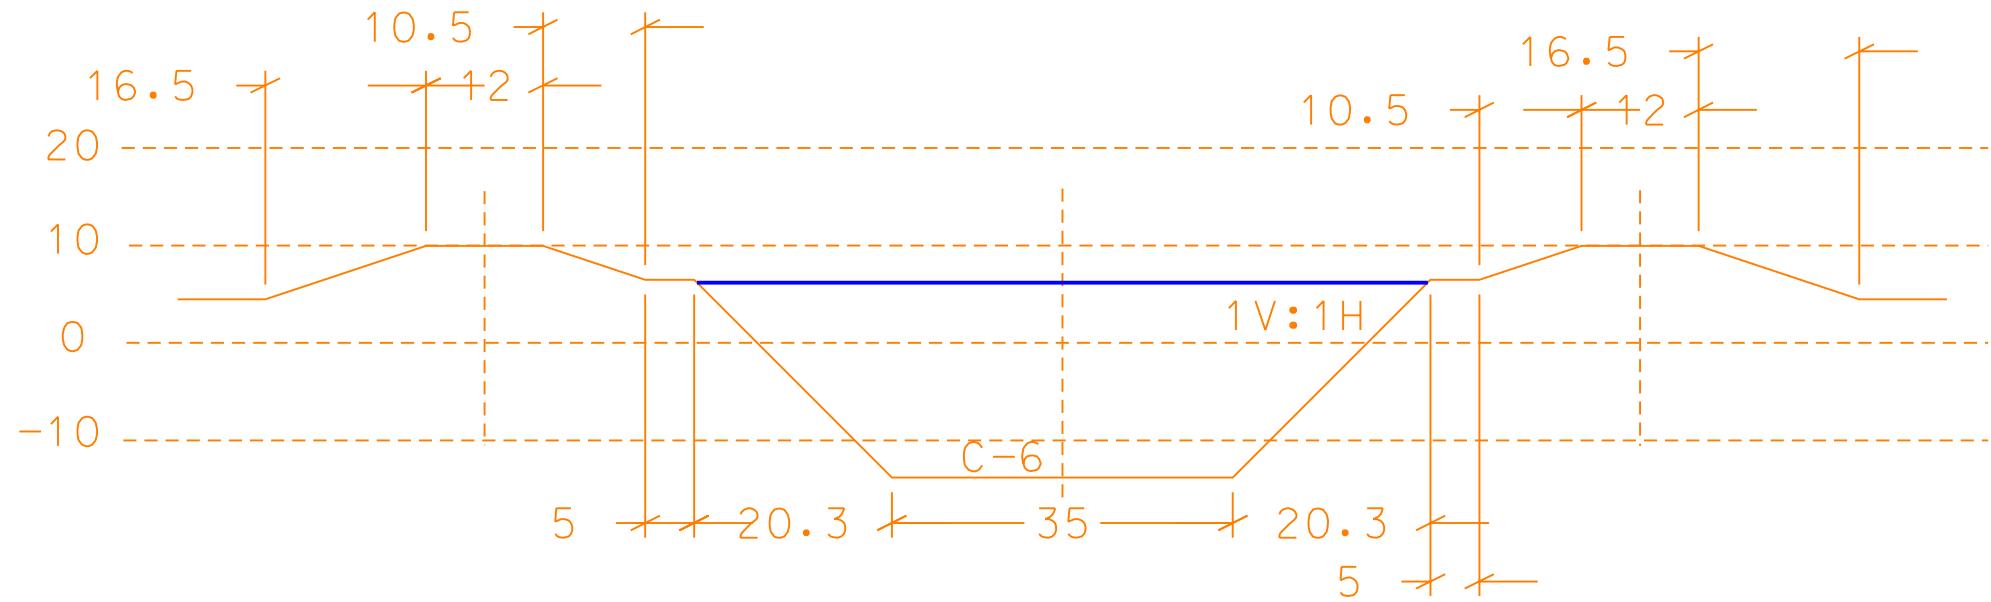

Design Elevations (ft-NGVD)

Top of Levee 10.0

Inside Levee Bench 6.5

C-6 Design Pool 6.3

Average Local Ground 4.5-5.0

C-6 Bottom -13.8

Preliminary Design Slopes

Levee Slopes = 1V:3H

C-6 Slopes = 1V:1H