


Hillsboro Impoundment - Feasible Design  
Levee and Seepage Canal Cross Sections

Preliminary - Not a Final Design

**L4 Levee Cross Section - 7400 feet  
Increase L-36 Elevation to Design**

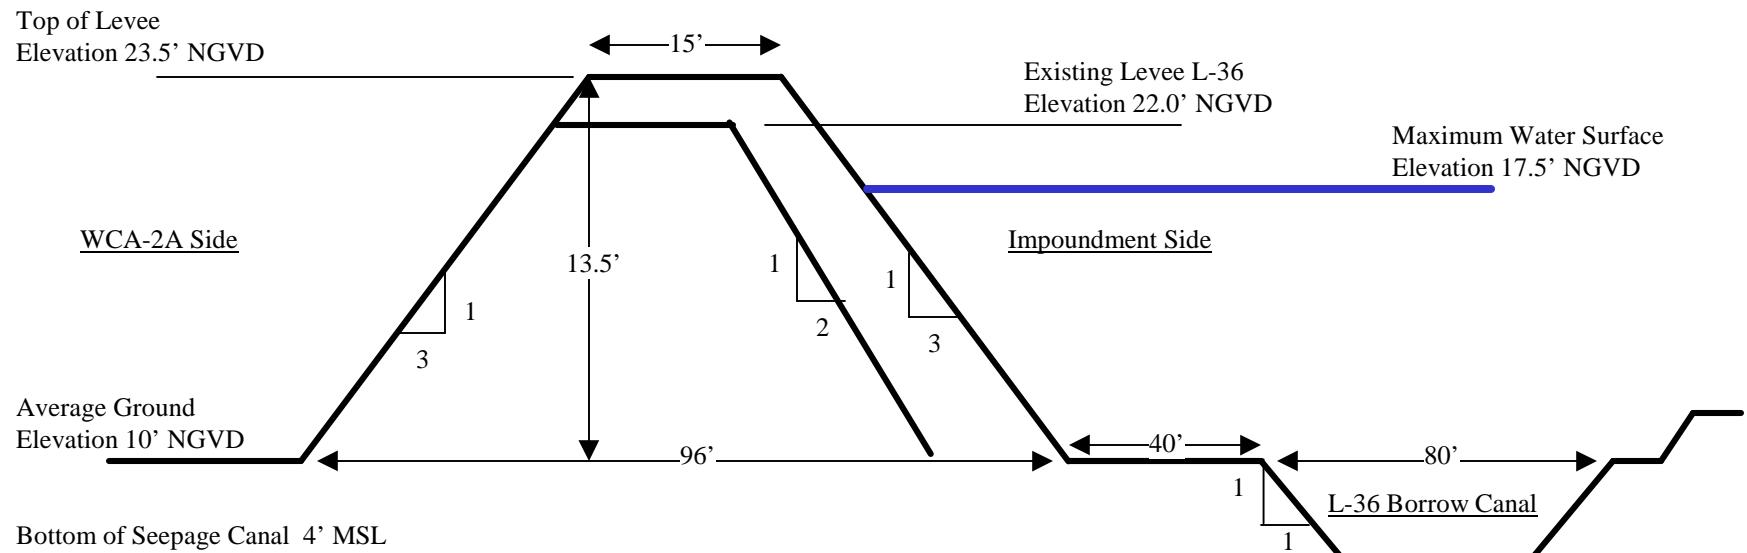

L-36 Data compiled from C&SF  
GDM Part I, Sup 27, Plate 21,  
File 400-24,861

**Not to Scale**