



AVERAGE DESIGN BEACH CROSS-SECTION

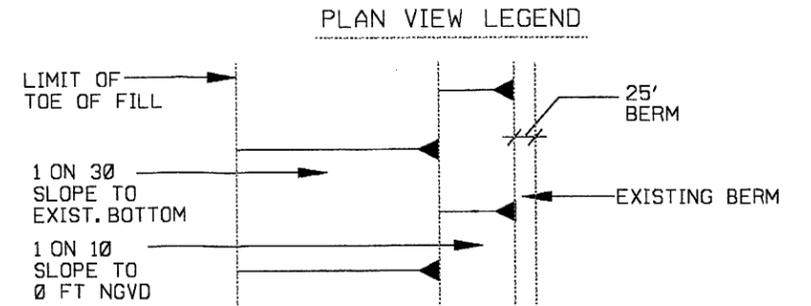

ATLANTIC OCEAN

MATCHLINE PLATE D-16




NOTE: DESIGN CROSS-SECTION DOES NOT INCLUDE ADVANCE FILL,  
CONSTRUCTION CROSS-SECTION INCLUDES ADVANCE FILL.

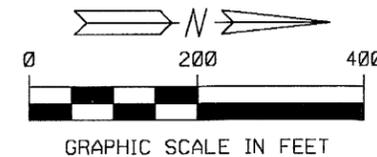

COAST OF FLORIDA  
EROSION AND STORM EFFECTS STUDY, REGION III  
SELECTED PLAN  
PALM BEACH ISLAND  
SCALES AS SHOWN  
DEPARTMENT OF THE ARMY  
JACKSONVILLE DISTRICT, CORPS OF ENGINEERS  
JACKSONVILLE, FLORIDA  
TO ACCOMPANY GENERAL DESIGN MEMO.,  
DATED :  
FILE NO.

c:/dgn/regions3/pbeach/spiltfl.dgn Apr. 9, 1996 07:29:51


MATCHLINE PLATE D-19

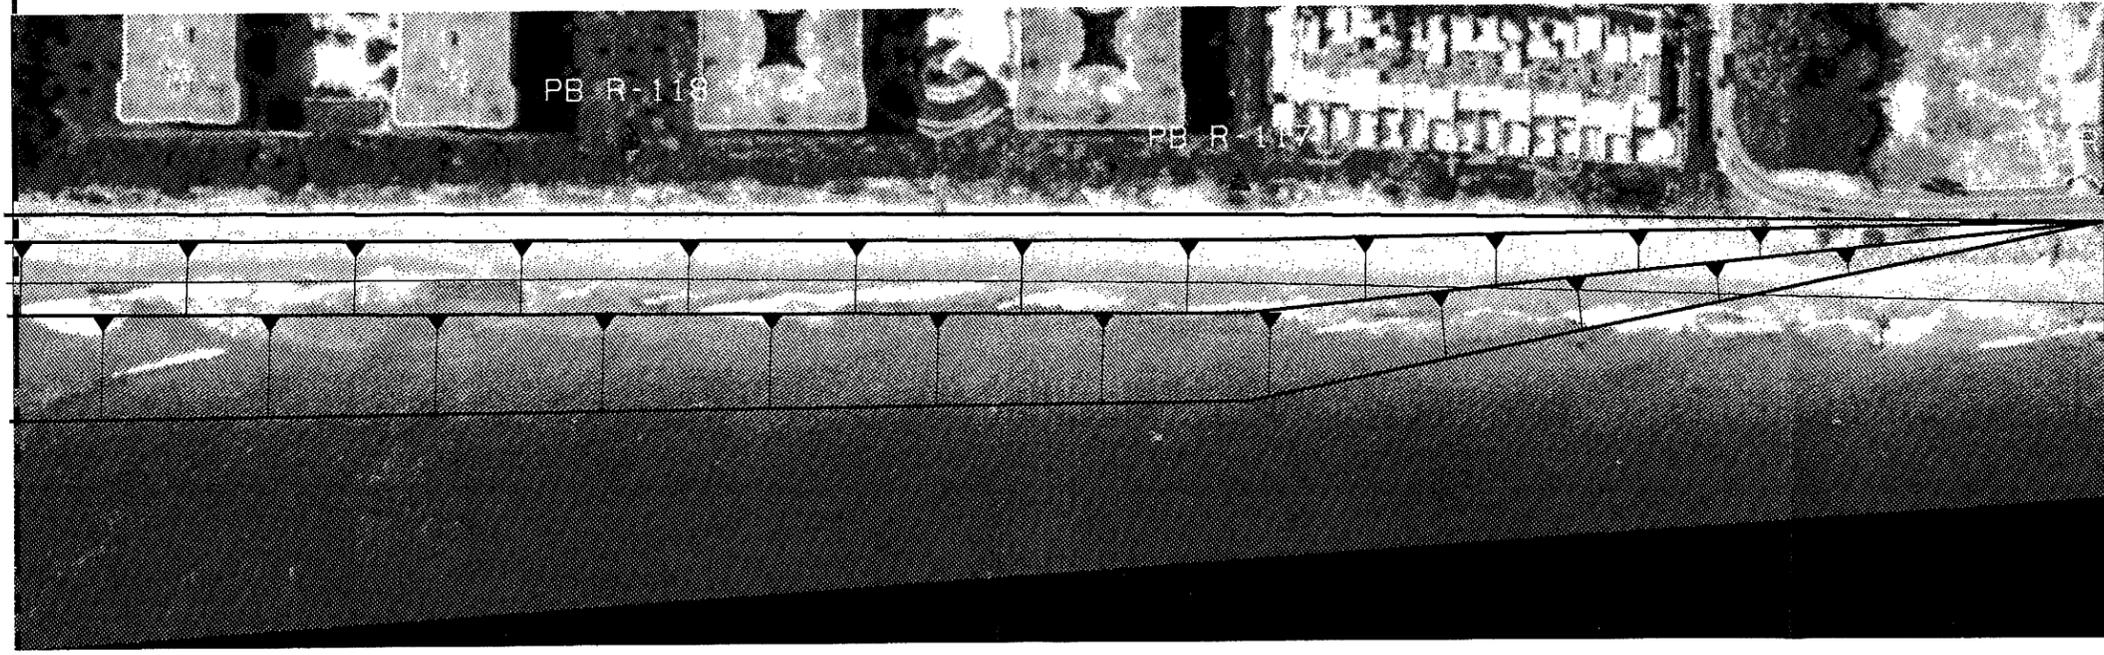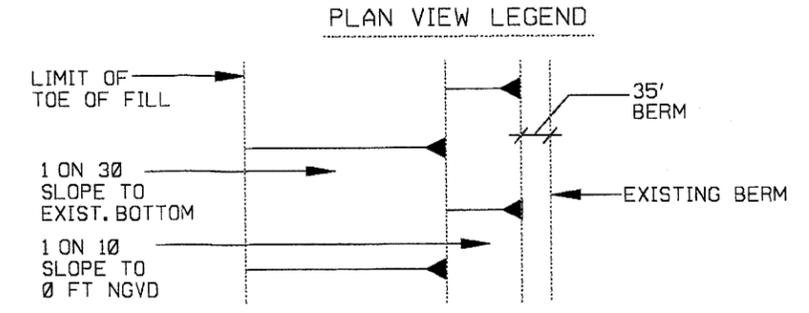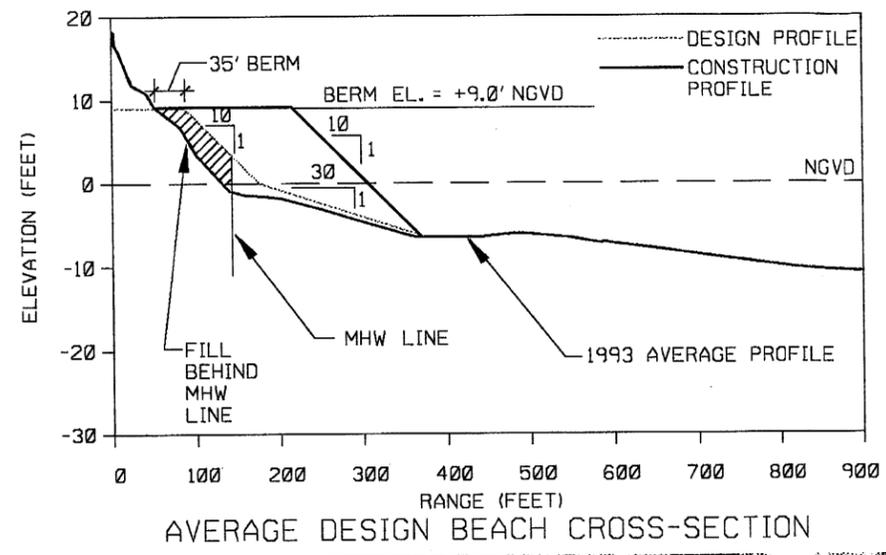

NORTH LIMIT OF SOUTH PALM BEACH ISLAND PROJECT

ATLANTIC OCEAN

NOTE: DESIGN CROSS-SECTION DOES NOT INCLUDE ADVANCE FILL, CONSTRUCTION CROSS-SECTION INCLUDES ADVANCE FILL.

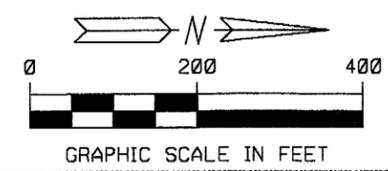

COAST OF FLORIDA  
 EROSION AND STORM EFFECTS STUDY, REGION III  
 SELECTED PLAN  
 SOUTH PALM BEACH ISLAND  
 SCALES AS SHOWN  
 DEPARTMENT OF THE ARMY  
 JACKSONVILLE DISTRICT, CORPS OF ENGINEERS  
 JACKSONVILLE, FLORIDA  
 TO ACCOMPANY GENERAL DESIGN MEMO.,  
 DATED :  
 FILE NO.