



AVERAGE DESIGN BEACH CROSS-SECTION

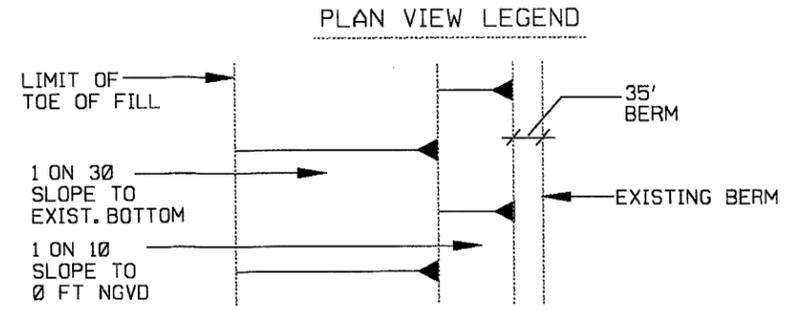


MATCHLINE PLATE D-24

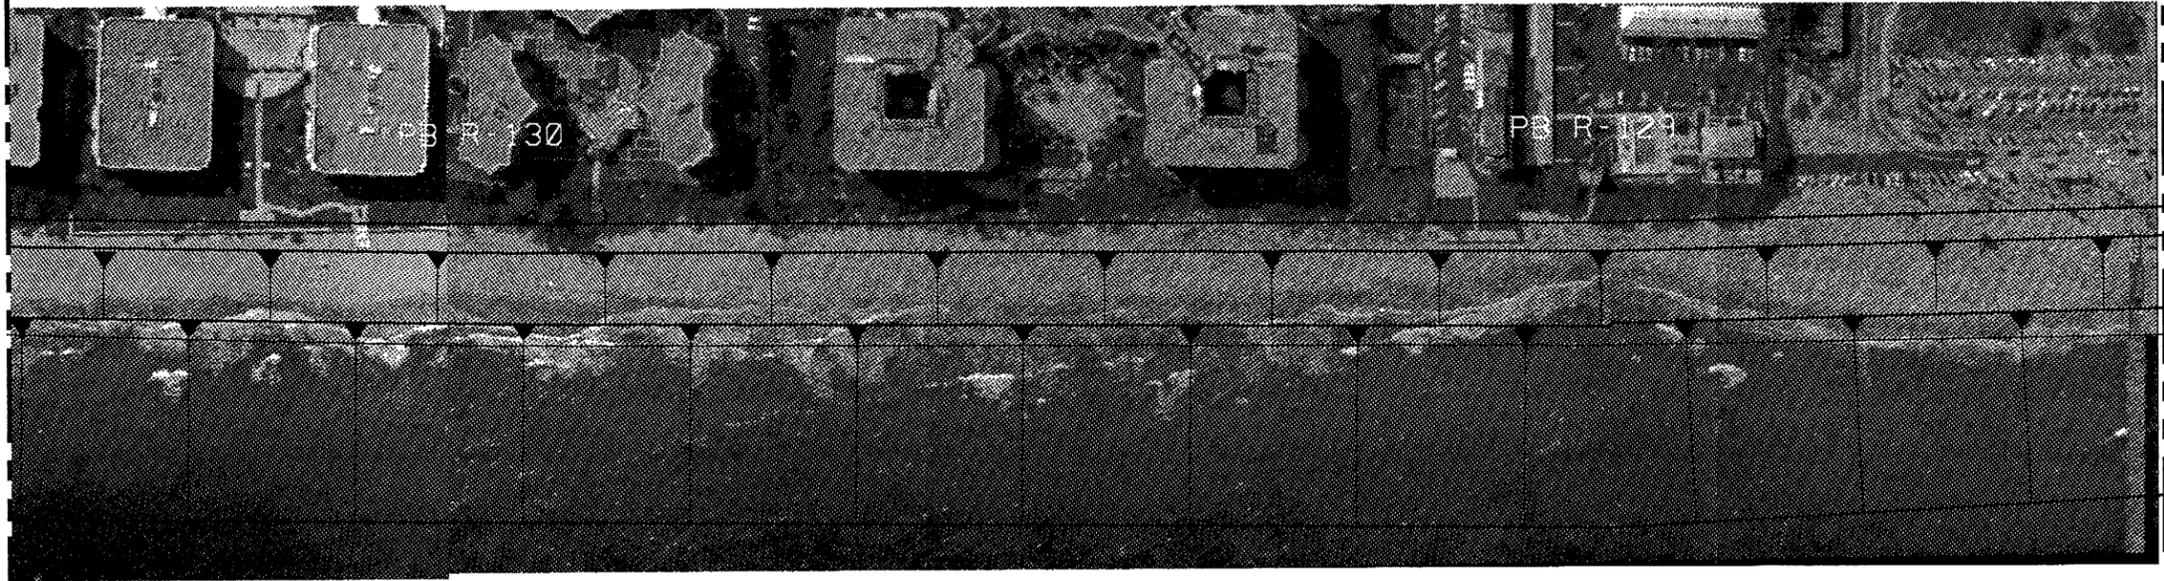


MATCHLINE PLATE D-22

ATLANTIC OCEAN



NOTE: DESIGN CROSS-SECTION DOES NOT INCLUDE ADVANCE FILL,
CONSTRUCTION CROSS-SECTION INCLUDES ADVANCE FILL.

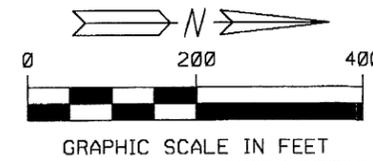

COAST OF FLORIDA
EROSION AND STORM EFFECTS STUDY, REGION III
SELECTED PLAN
SOUTH PALM BEACH ISLAND
SCALES AS SHOWN
DEPARTMENT OF THE ARMY
JACKSONVILLE DISTRICT, CORPS OF ENGINEERS
JACKSONVILLE, FLORIDA
TO ACCOMPANY GENERAL DESIGN MEMO.,
DATED :
FILE NO.

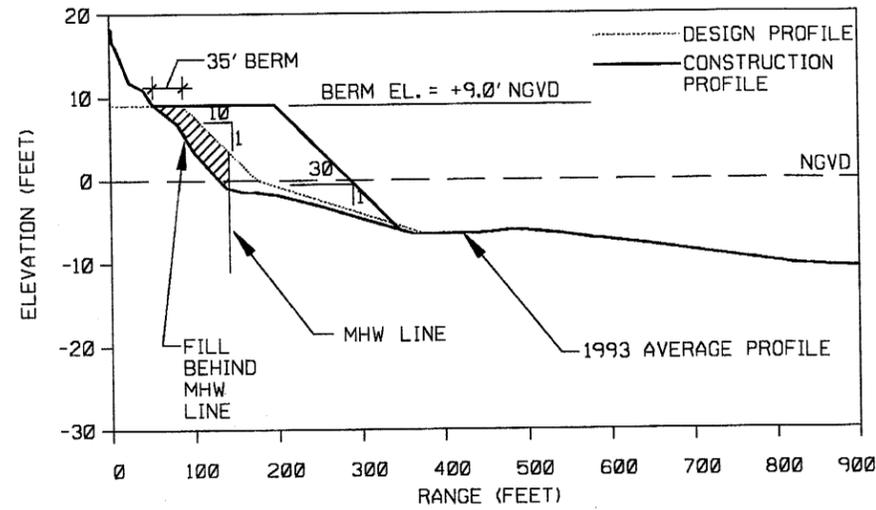


AVERAGE DESIGN BEACH CROSS-SECTION

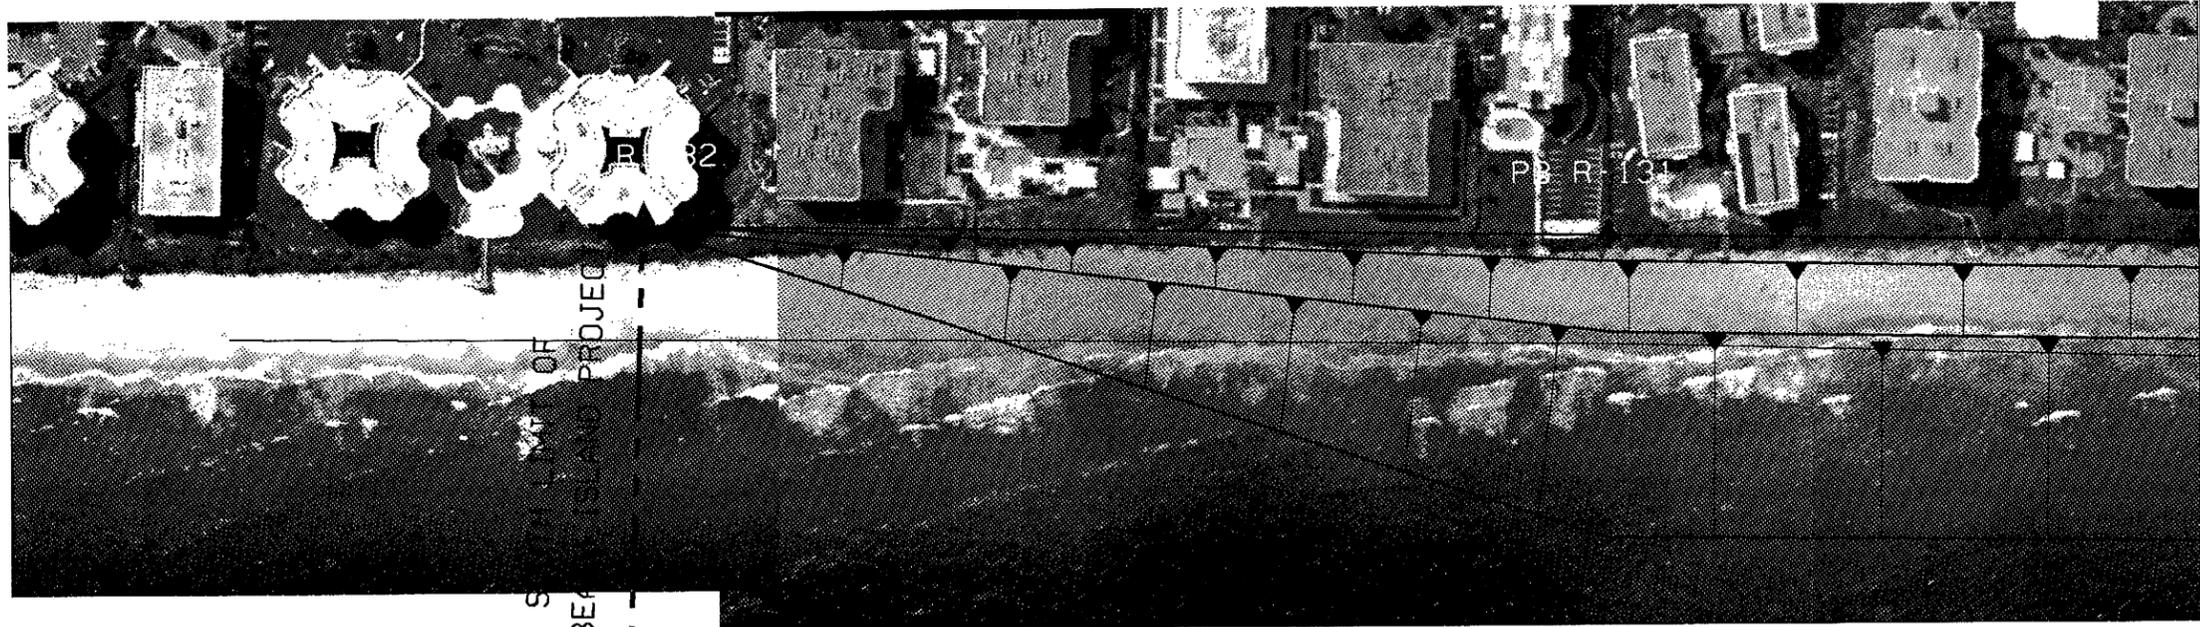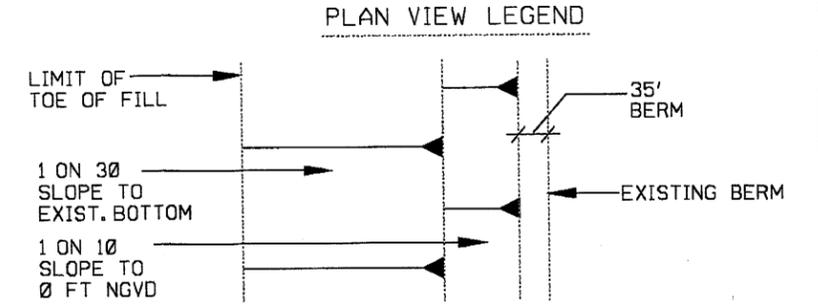

ATLANTIC OCEAN

NOTE: DESIGN CROSS-SECTION DOES NOT INCLUDE ADVANCE FILL,
CONSTRUCTION CROSS-SECTION INCLUDES ADVANCE FILL.

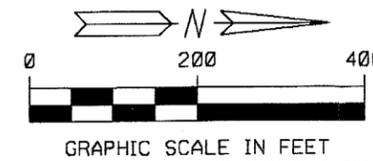

COAST OF FLORIDA
EROSION AND STORM EFFECTS STUDY, REGION III
SELECTED PLAN
SOUTH PALM BEACH ISLAND
SCALES AS SHOWN
DEPARTMENT OF THE ARMY
JACKSONVILLE DISTRICT, CORPS OF ENGINEERS
JACKSONVILLE, FLORIDA
TO ACCOMPANY GENERAL DESIGN MEMO.,
DATED :
FILE NO.