



NOTE: DESIGN CROSS-SECTION DOES NOT INCLUDE ADVANCE FILL,  
CONSTRUCTION CROSS-SECTION INCLUDES ADVANCE FILL.

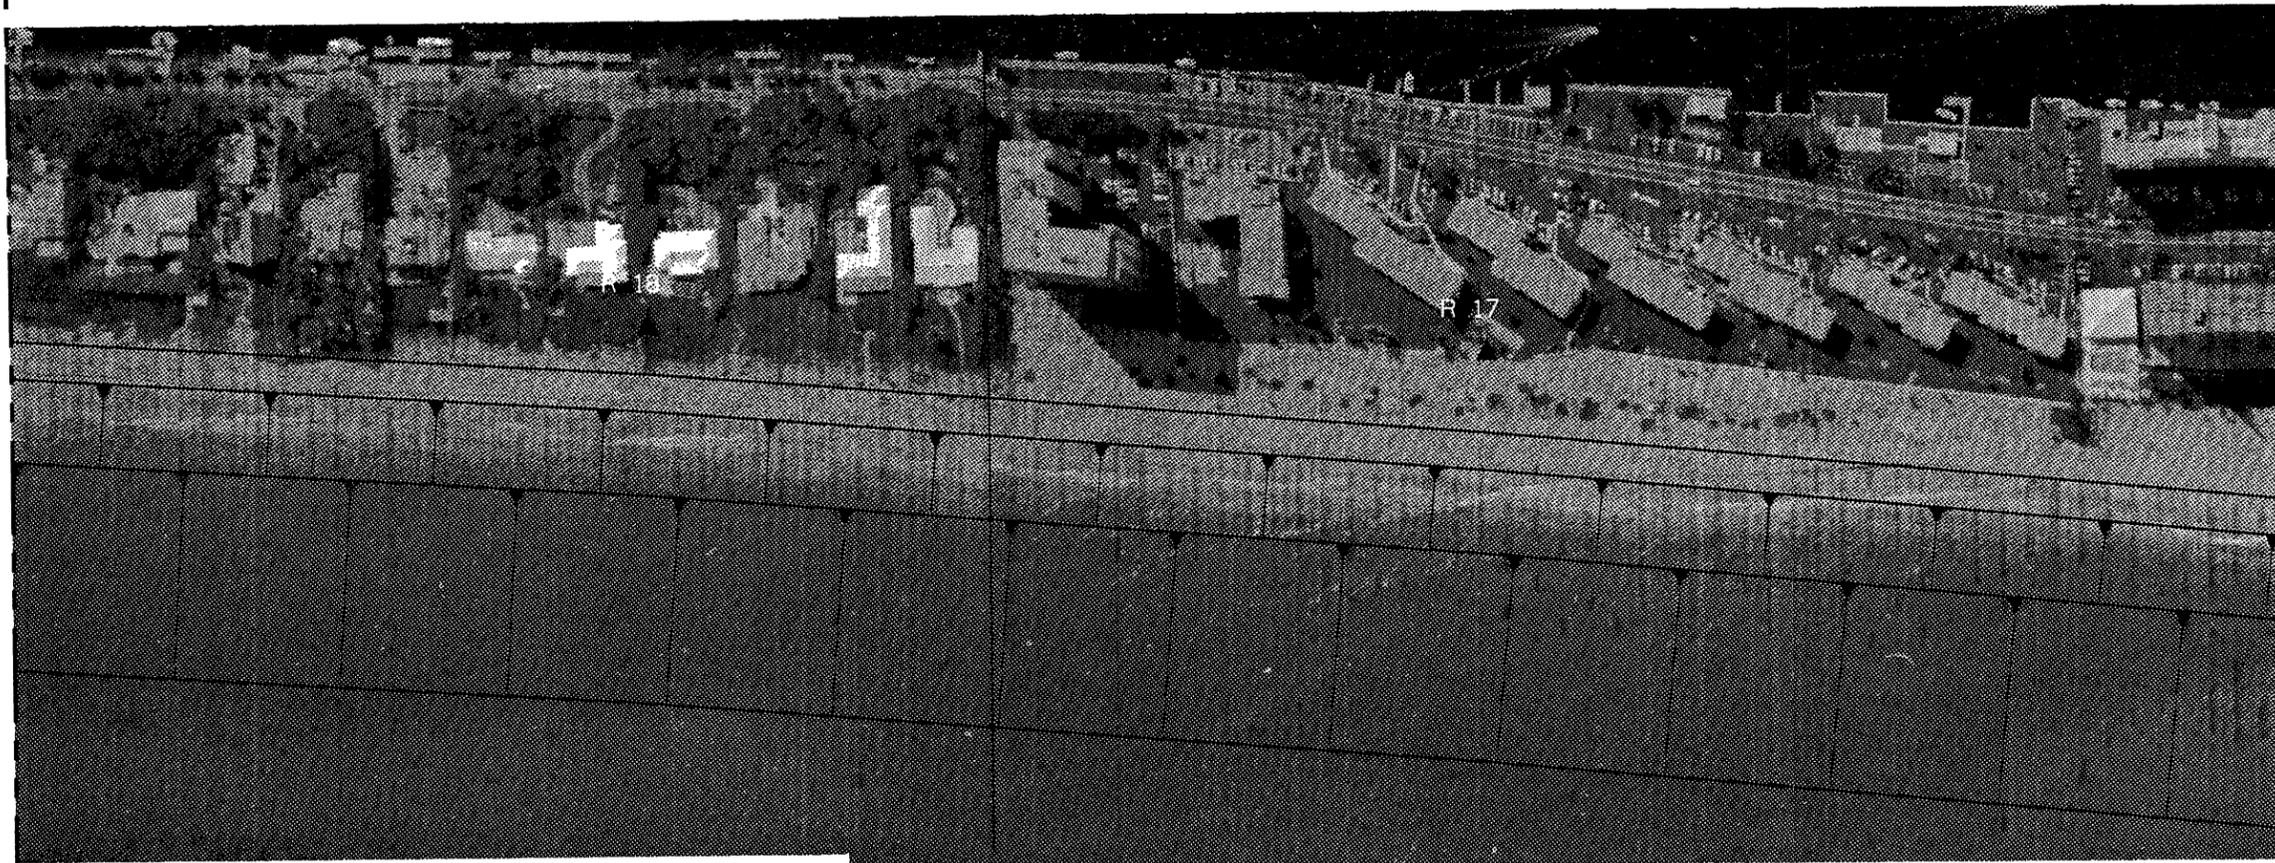

MATCHLINE PLATE D-40




MATCHLINE PLATE D-38

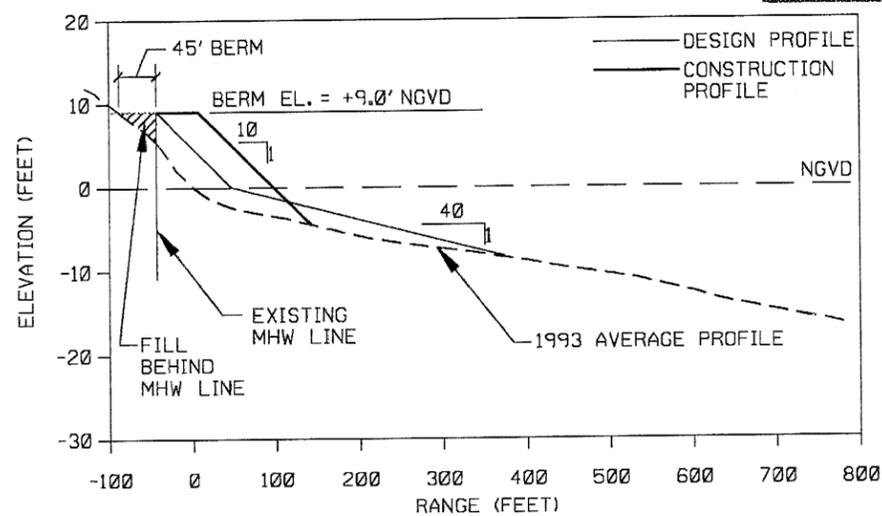

AVERAGE DESIGN BEACH CROSS-SECTION

ATLANTIC OCEAN

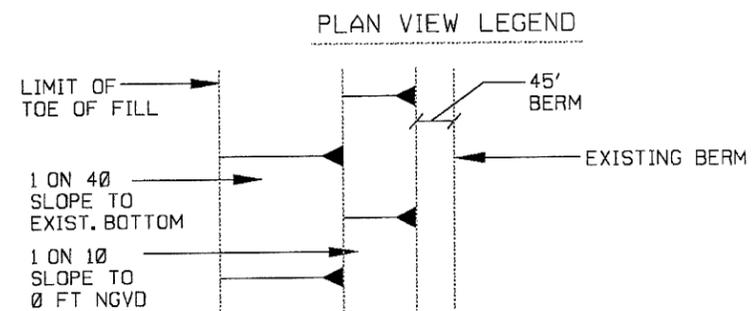

COAST OF FLORIDA  
EROSION AND STORM EFFECTS STUDY, REGION III  
SELECTED PLAN-DEERFIELD BEACH  
& HILLSBORO BEACH  
SCALES AS SHOWN  
DEPARTMENT OF THE ARMY  
JACKSONVILLE DISTRICT, CORPS OF ENGINEERS  
JACKSONVILLE, FLORIDA  
TO ACCOMPANY GENERAL DESIGN MEMO.,  
, DATED :  
FILE NO.