




SOUTH LIMIT OF GOLDEN BEACH PROJECT
NORTH LIMIT OF SUNNY ISLES PROJECT

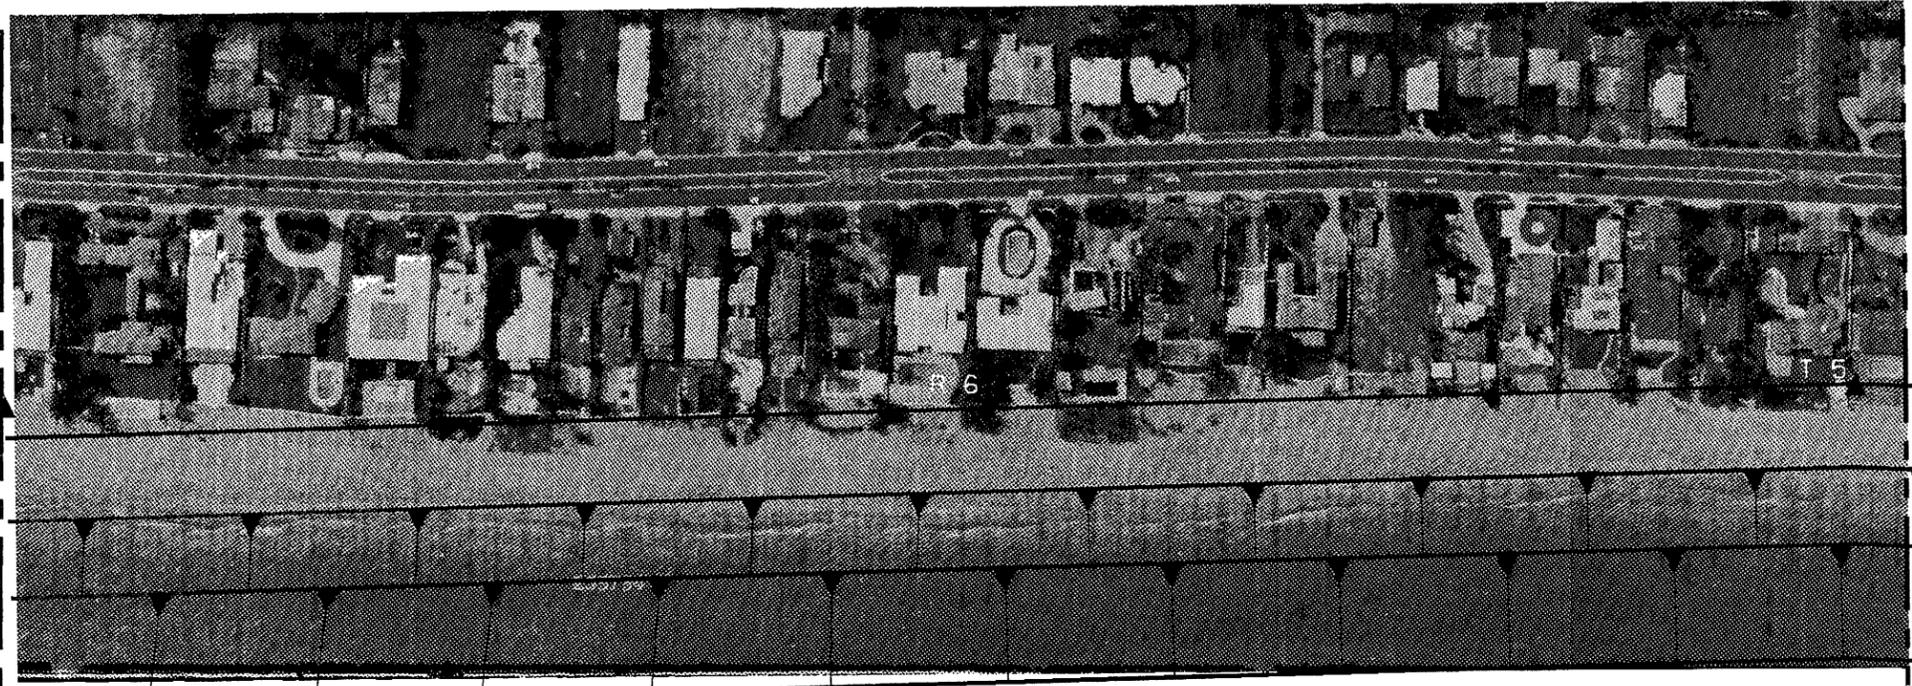

MATCHLINE PLATE D-63

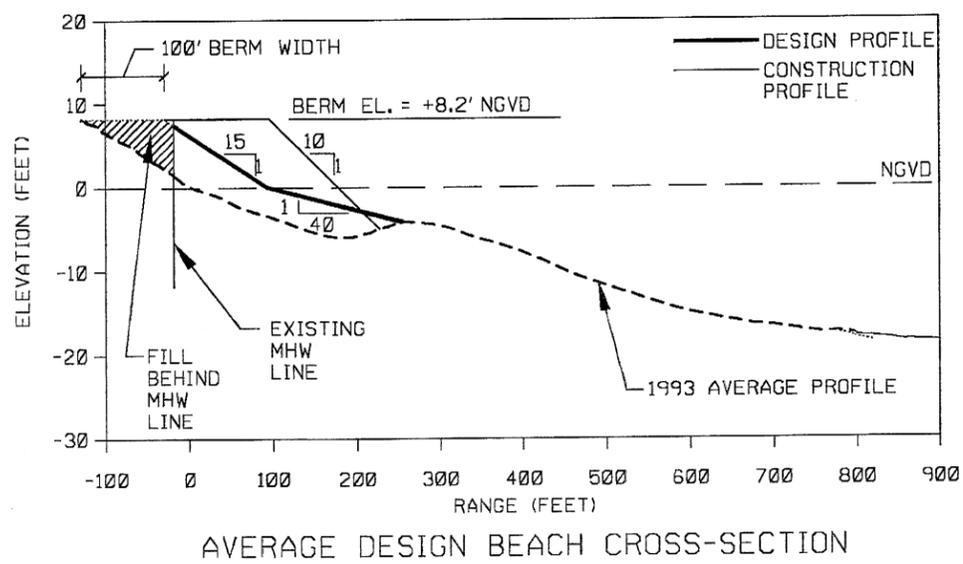



ATLANTIC OCEAN

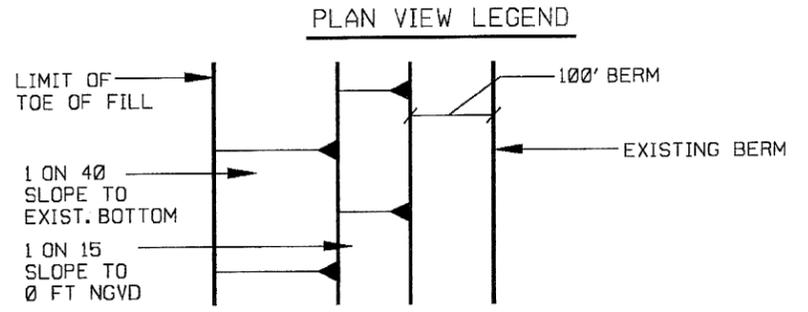


COAST OF FLORIDA
EROSION AND STORM EFFECTS STUDY, REGION III
SELECTED PLAN - GOLDEN BEACH
SCALES AS SHOWN
DEPARTMENT OF THE ARMY
JACKSONVILLE DISTRICT, CORPS OF ENGINEERS
JACKSONVILLE, FLORIDA
TO ACCOMPANY GENERAL DESIGN MEMO.,
DATED :
FILE NO.

c:/dgn/region3/sunny/silifl.dgn Apr. 12, 1996 11:13:18

NOTE: DESIGN CROSS-SECTION DOES NOT INCLUDE ADVANCE FILL,
CONSTRUCTION CROSS-SECTION INCLUDES ADVANCE FILL.

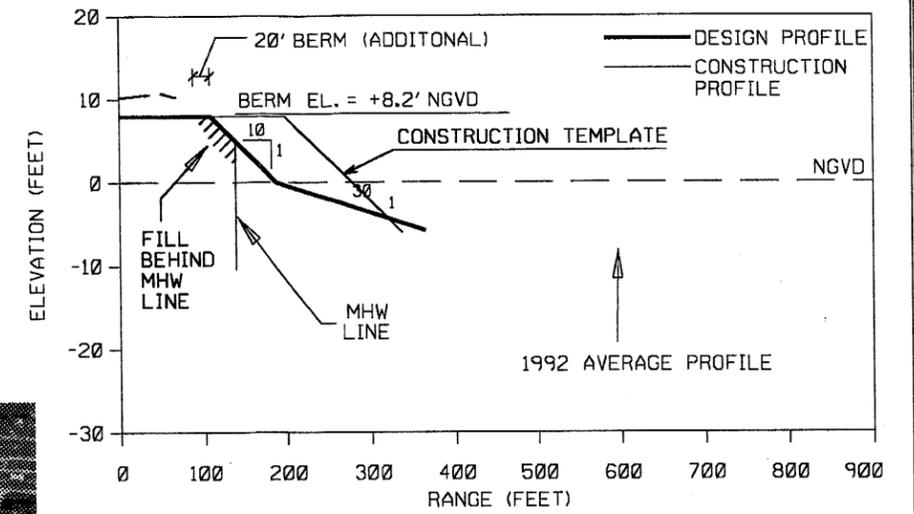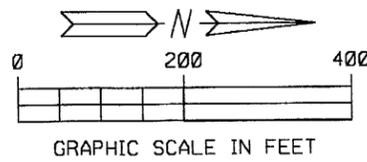


AVERAGE DESIGN BEACH CROSS-SECTION

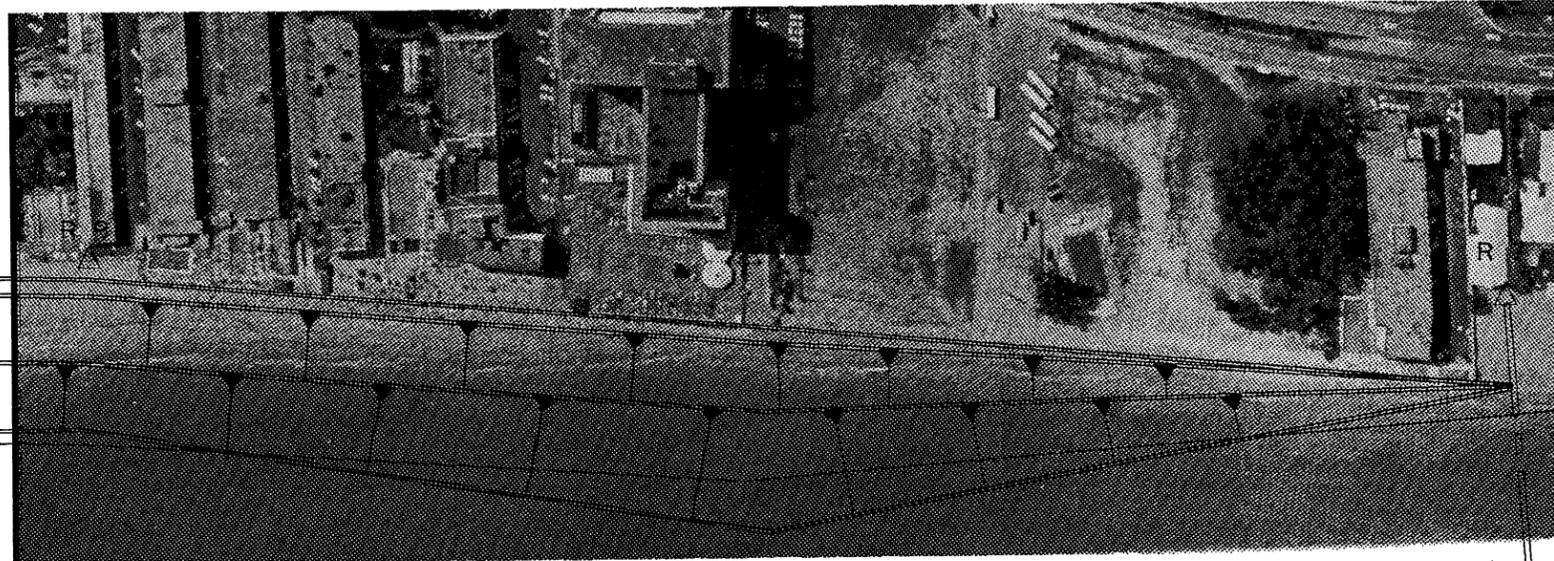

MATCHLINE PLATE D-66

NORTH LIMIT
OF SUNNY ISLES PROJECT

PLAN VIEW LEGEND

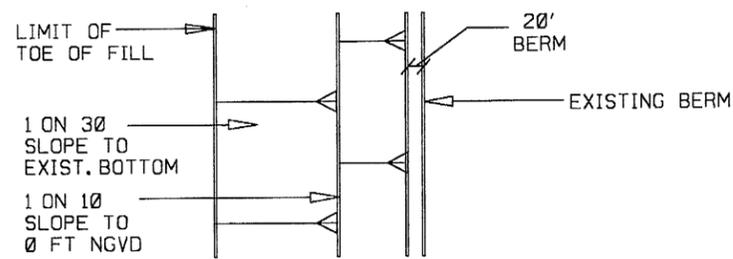

COAST OF FLORIDA
EROSION AND STORM EFFECTS STUDY, REGION III

SELECTED PLAN-SUNNY ISLES

SCALES AS SHOWN
DEPARTMENT OF THE ARMY
JACKSONVILLE DISTRICT, CORPS OF ENGINEERS
JACKSONVILLE, FLORIDA

TO ACCOMPANY GENERAL DESIGN MEMO.,
DATED :
FILE NO.