


LEGEND



Approximate Limits of Construction - 10.33 acres ±

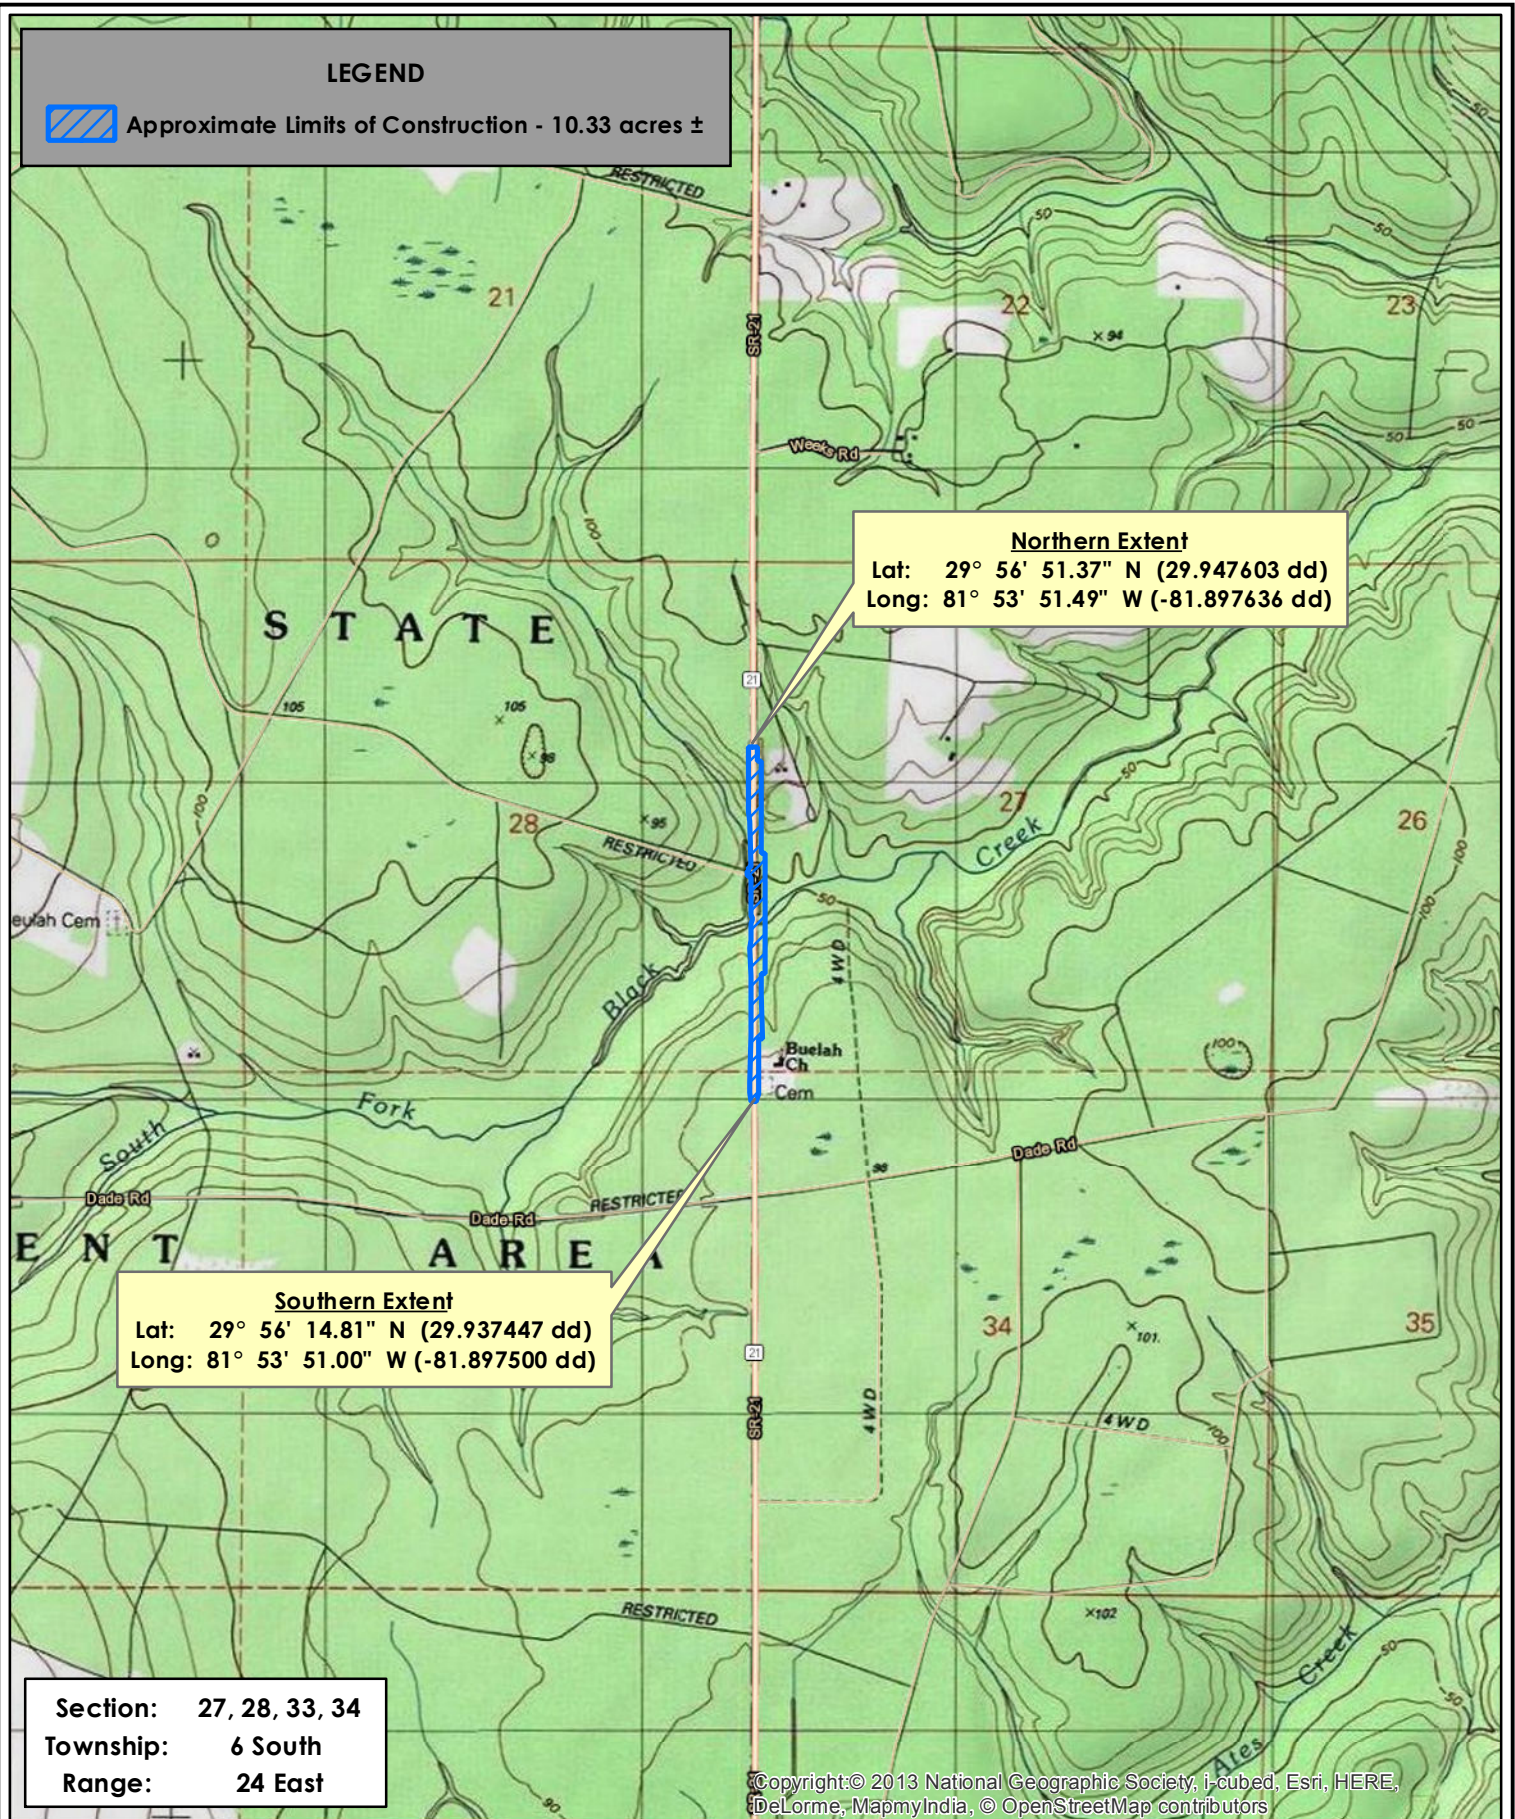

Section: 27, 28, 33, 34
 Township: 6 South
 Range: 24 East

Black Creek Bridge Replacement FPN #432012 USGS Topographic Quadrangle Map Clay County, Florida

Project No.: 15014.06

Exhibit No.: 1

Date: 3-21-16

Rev. Date:




LEGEND

- Approximate Limits of Construction
- USDA-NRCS Soil Survey Classifications

SOILS LEGEND

- 2 - Blanton fine sand
- 3 - Hurricane fine sand
- 7 - Centenary fine sand
- 29 - Rutledge-Osier complex, frequently flooded

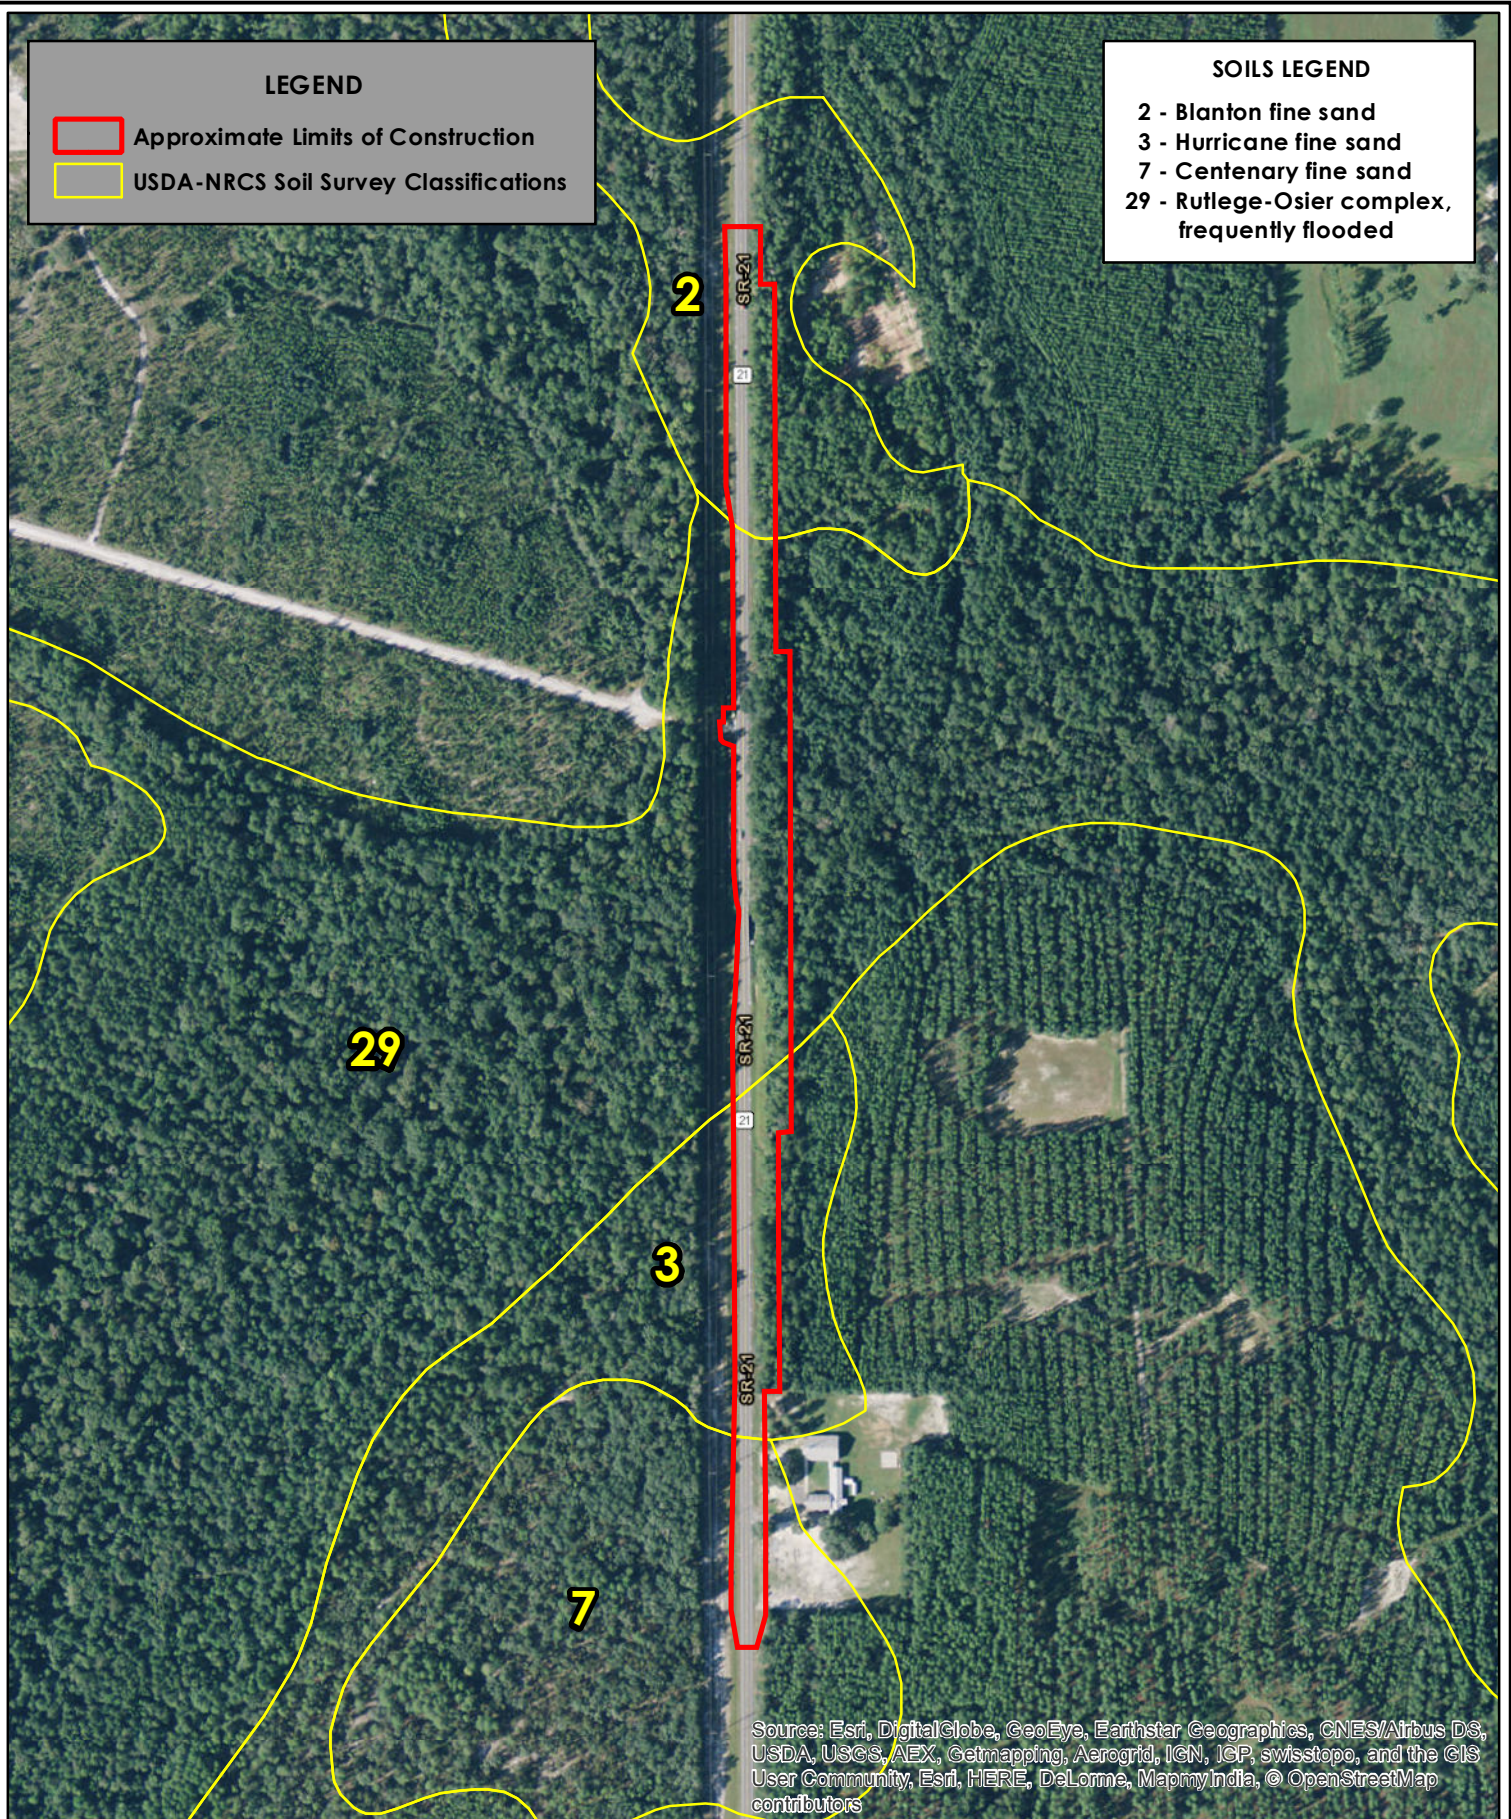

Black Creek Bridge Replacement FPN #432012 Soil Map Clay County, Florida

Project No.: 15014.06

Exhibit No.: 2

Date: 3-21-16


Rev. Date:



0 500'

LEGEND

-  Approximate Limits of Construction
-  Detail Map Index

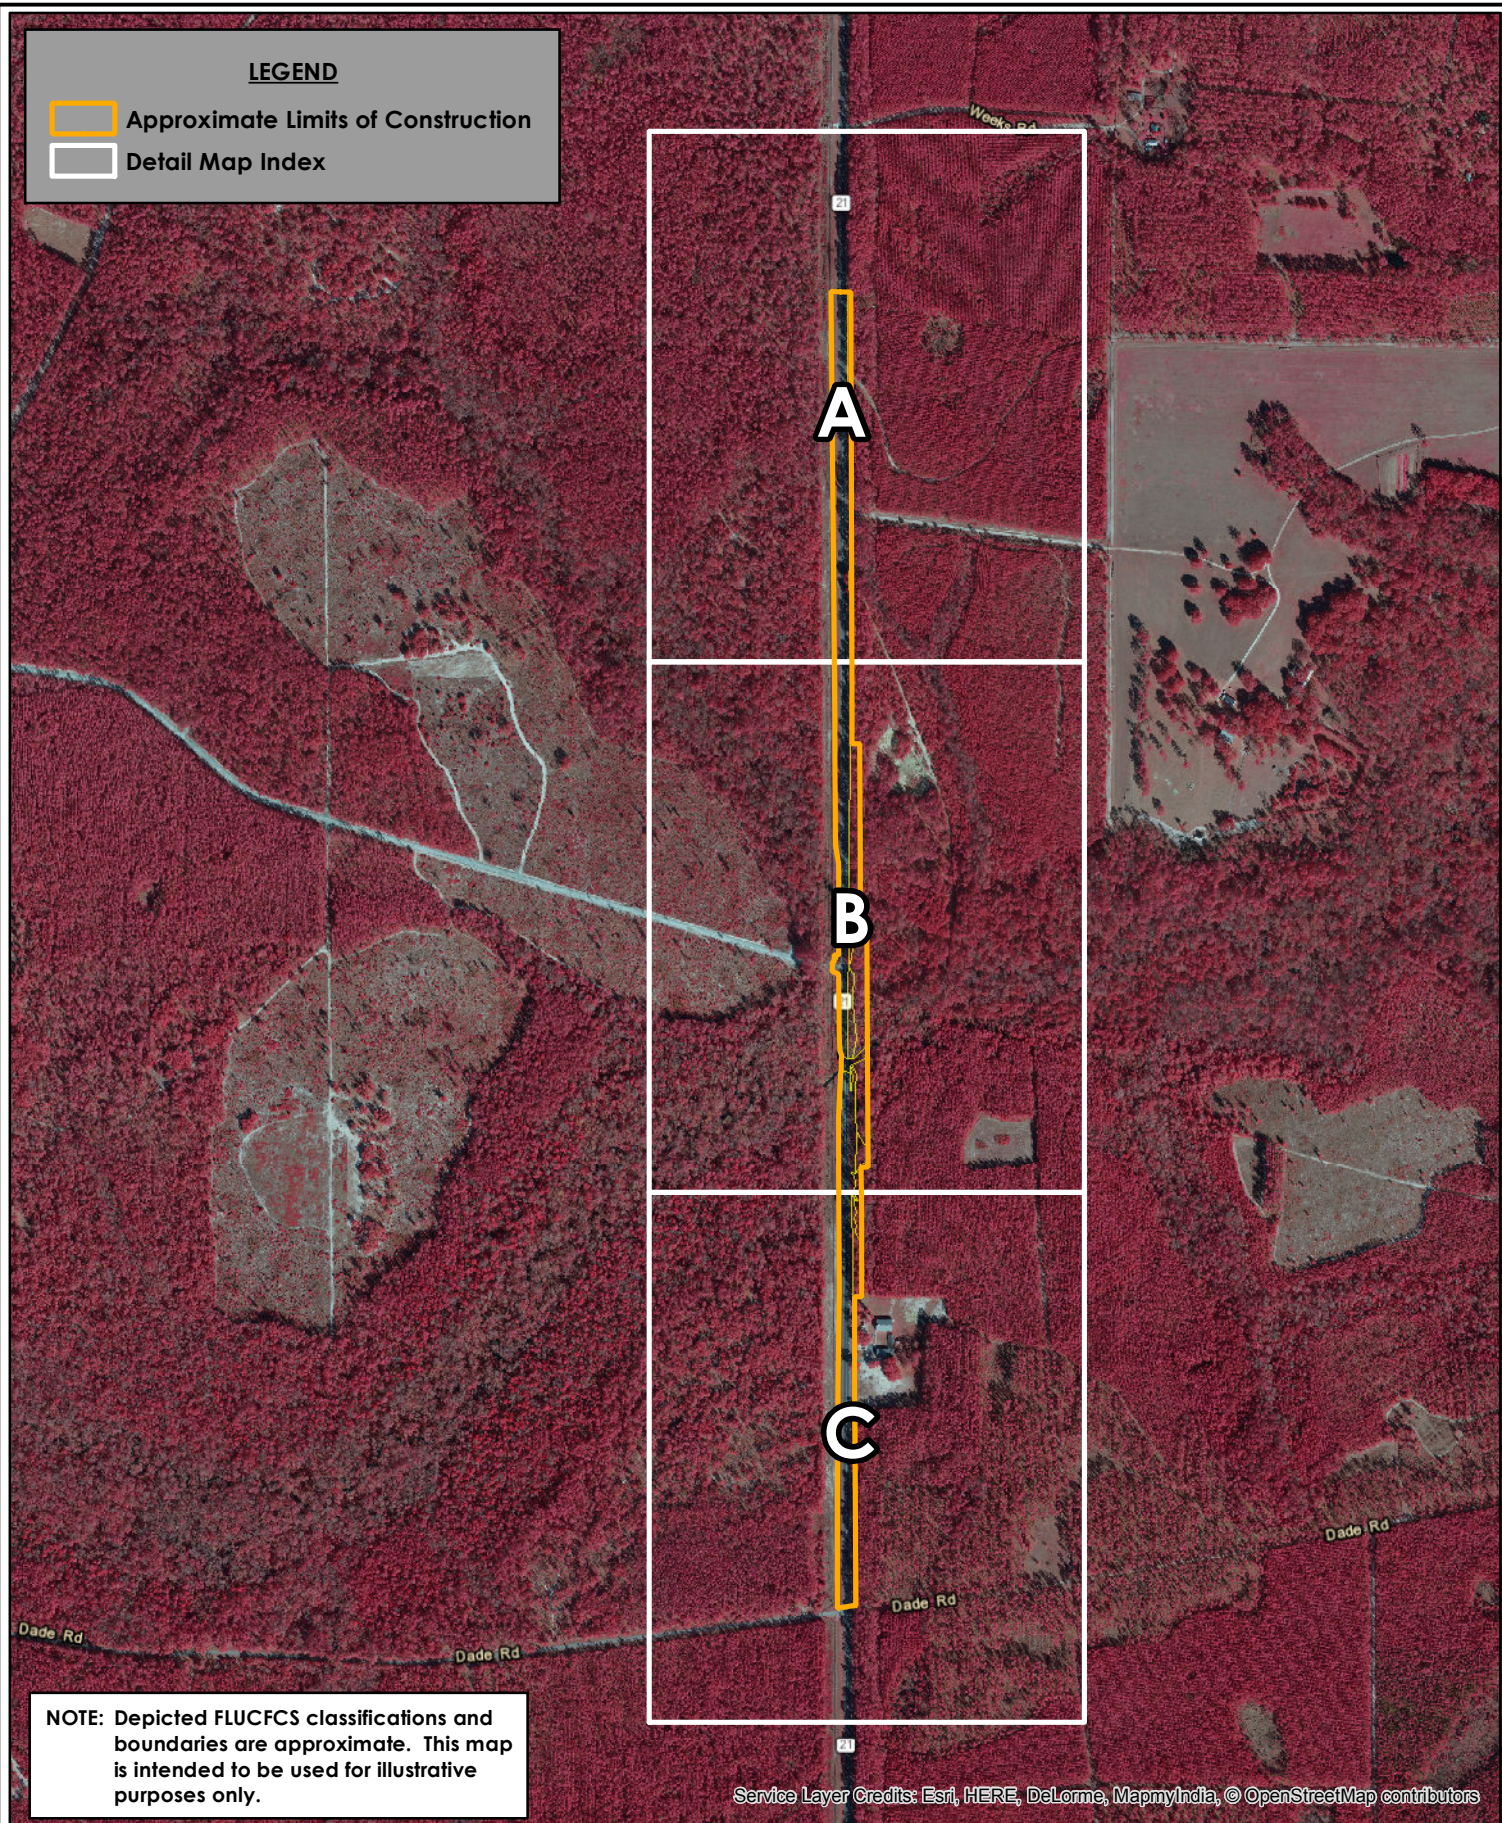

NOTE: Depicted FLUCFCS classifications and boundaries are approximate. This map is intended to be used for illustrative purposes only.

Service Layer Credits: Esri, HERE, DeLorme, MapmyIndia, © OpenStreetMap contributors




Black Creek Bridge Replacement FPN #432012 FLUCFCS Map Key


Project No.: 15014.06


Exhibit No.: 3-Key


Date: 2-23-17



Rev. Date:

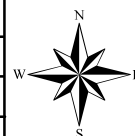

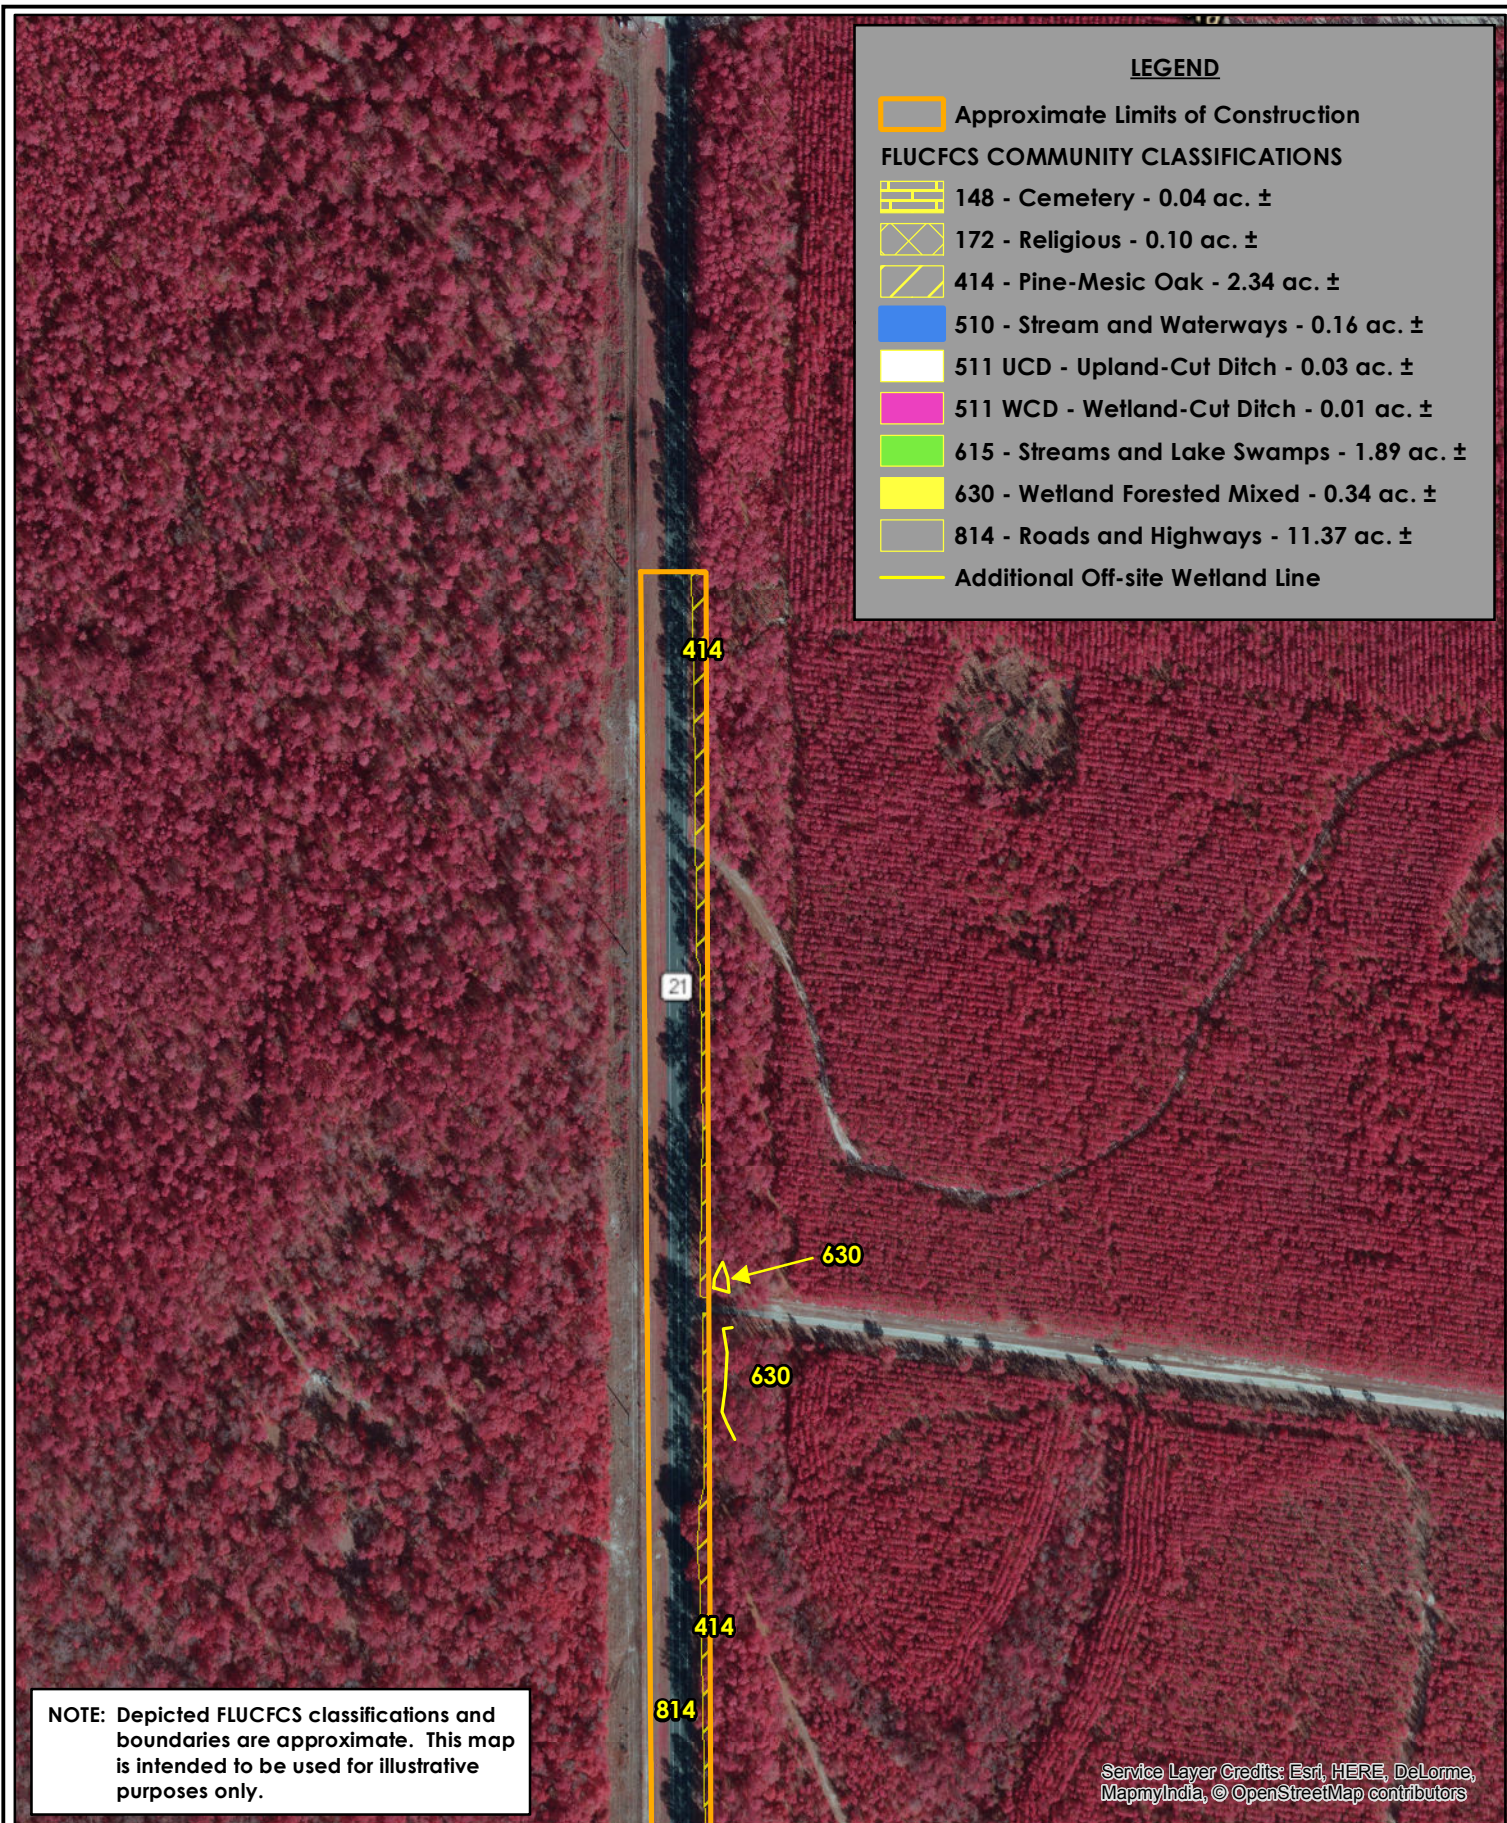

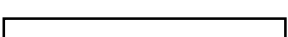
	Black Creek Bridge Replacement FPN #432012 FLUCFCS Map A	<table><tr><td>Project No.:</td><td>15014.06</td></tr><tr><td>Exhibit No.:</td><td>3-A</td></tr><tr><td>Date:</td><td>2-23-17</td></tr><tr><td>Rev. Date:</td><td></td></tr></table>	Project No.:	15014.06	Exhibit No.:	3-A	Date:	2-23-17	Rev. Date:		
Project No.:	15014.06										
Exhibit No.:	3-A										
Date:	2-23-17										
Rev. Date:											
Source: 2009 Infrared Aerials (SJRWMD)		X:\GIS Projects\2015\15014.06\mxd\15014.06 FLUCS 2-23-17.mxd									

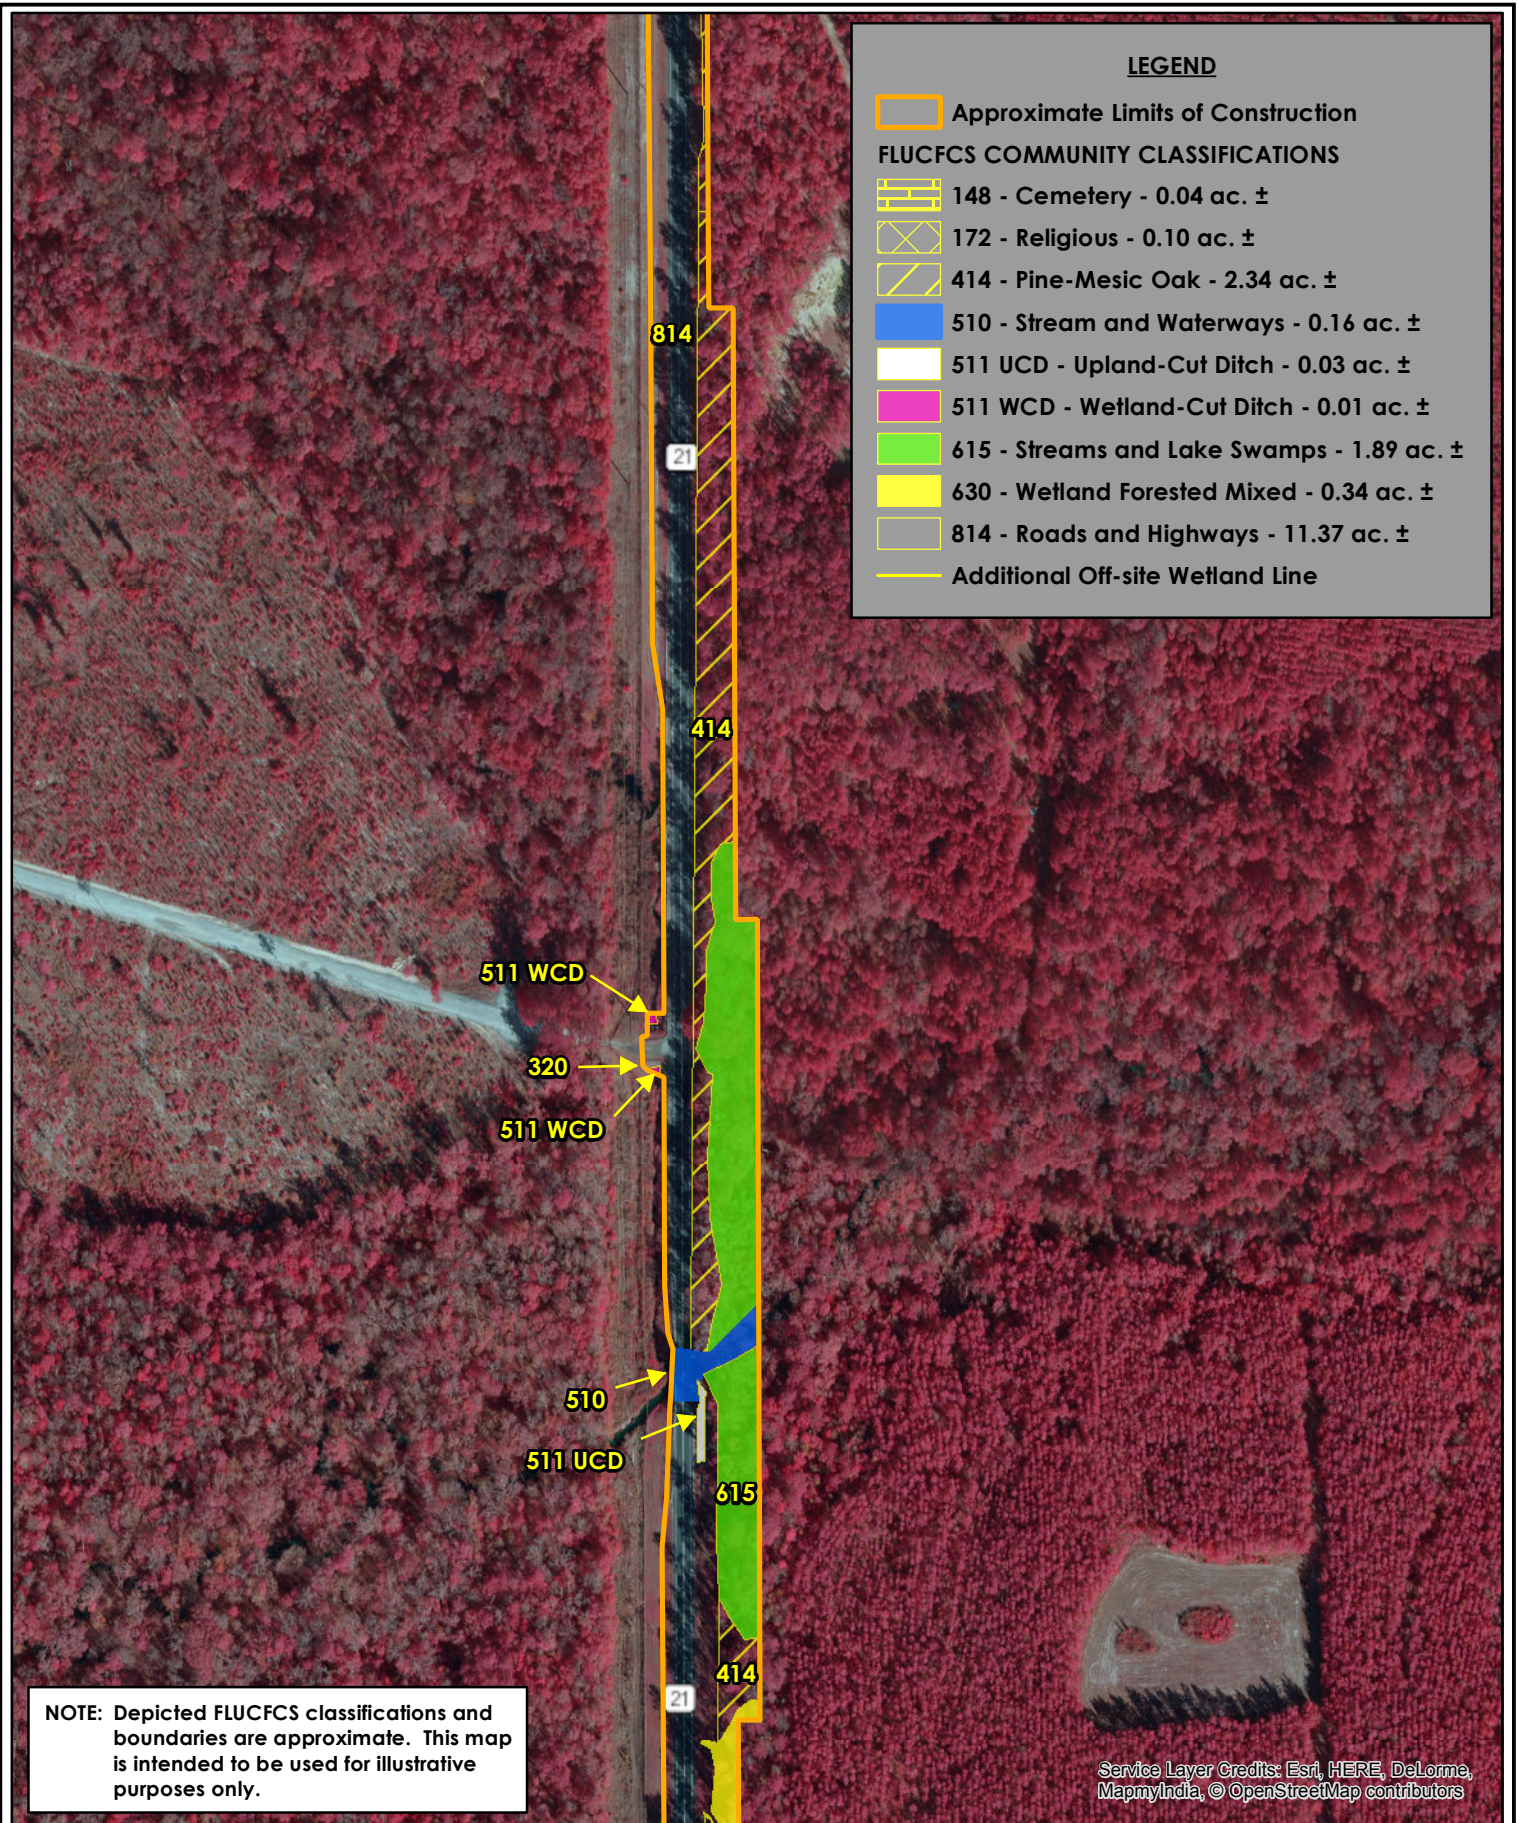

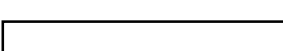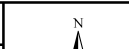	Black Creek Bridge Replacement FPN #432012 FLUCFCS Map B	<table><tr><td>Project No.:</td><td>15014.06</td></tr><tr><td>Exhibit No.:</td><td>3-B</td></tr><tr><td>Date:</td><td>2-23-17</td></tr><tr><td>Rev. Date:</td><td></td></tr></table>	Project No.:	15014.06	Exhibit No.:	3-B	Date:	2-23-17	Rev. Date:		
Project No.:	15014.06										
Exhibit No.:	3-B										
Date:	2-23-17										
Rev. Date:											

Source: 2009 Infrared Aerials (SJRWMD)

X:\GIS Projects\2015\15014_06\mxd\15014_06_FLUCS 2-23-17.mxd

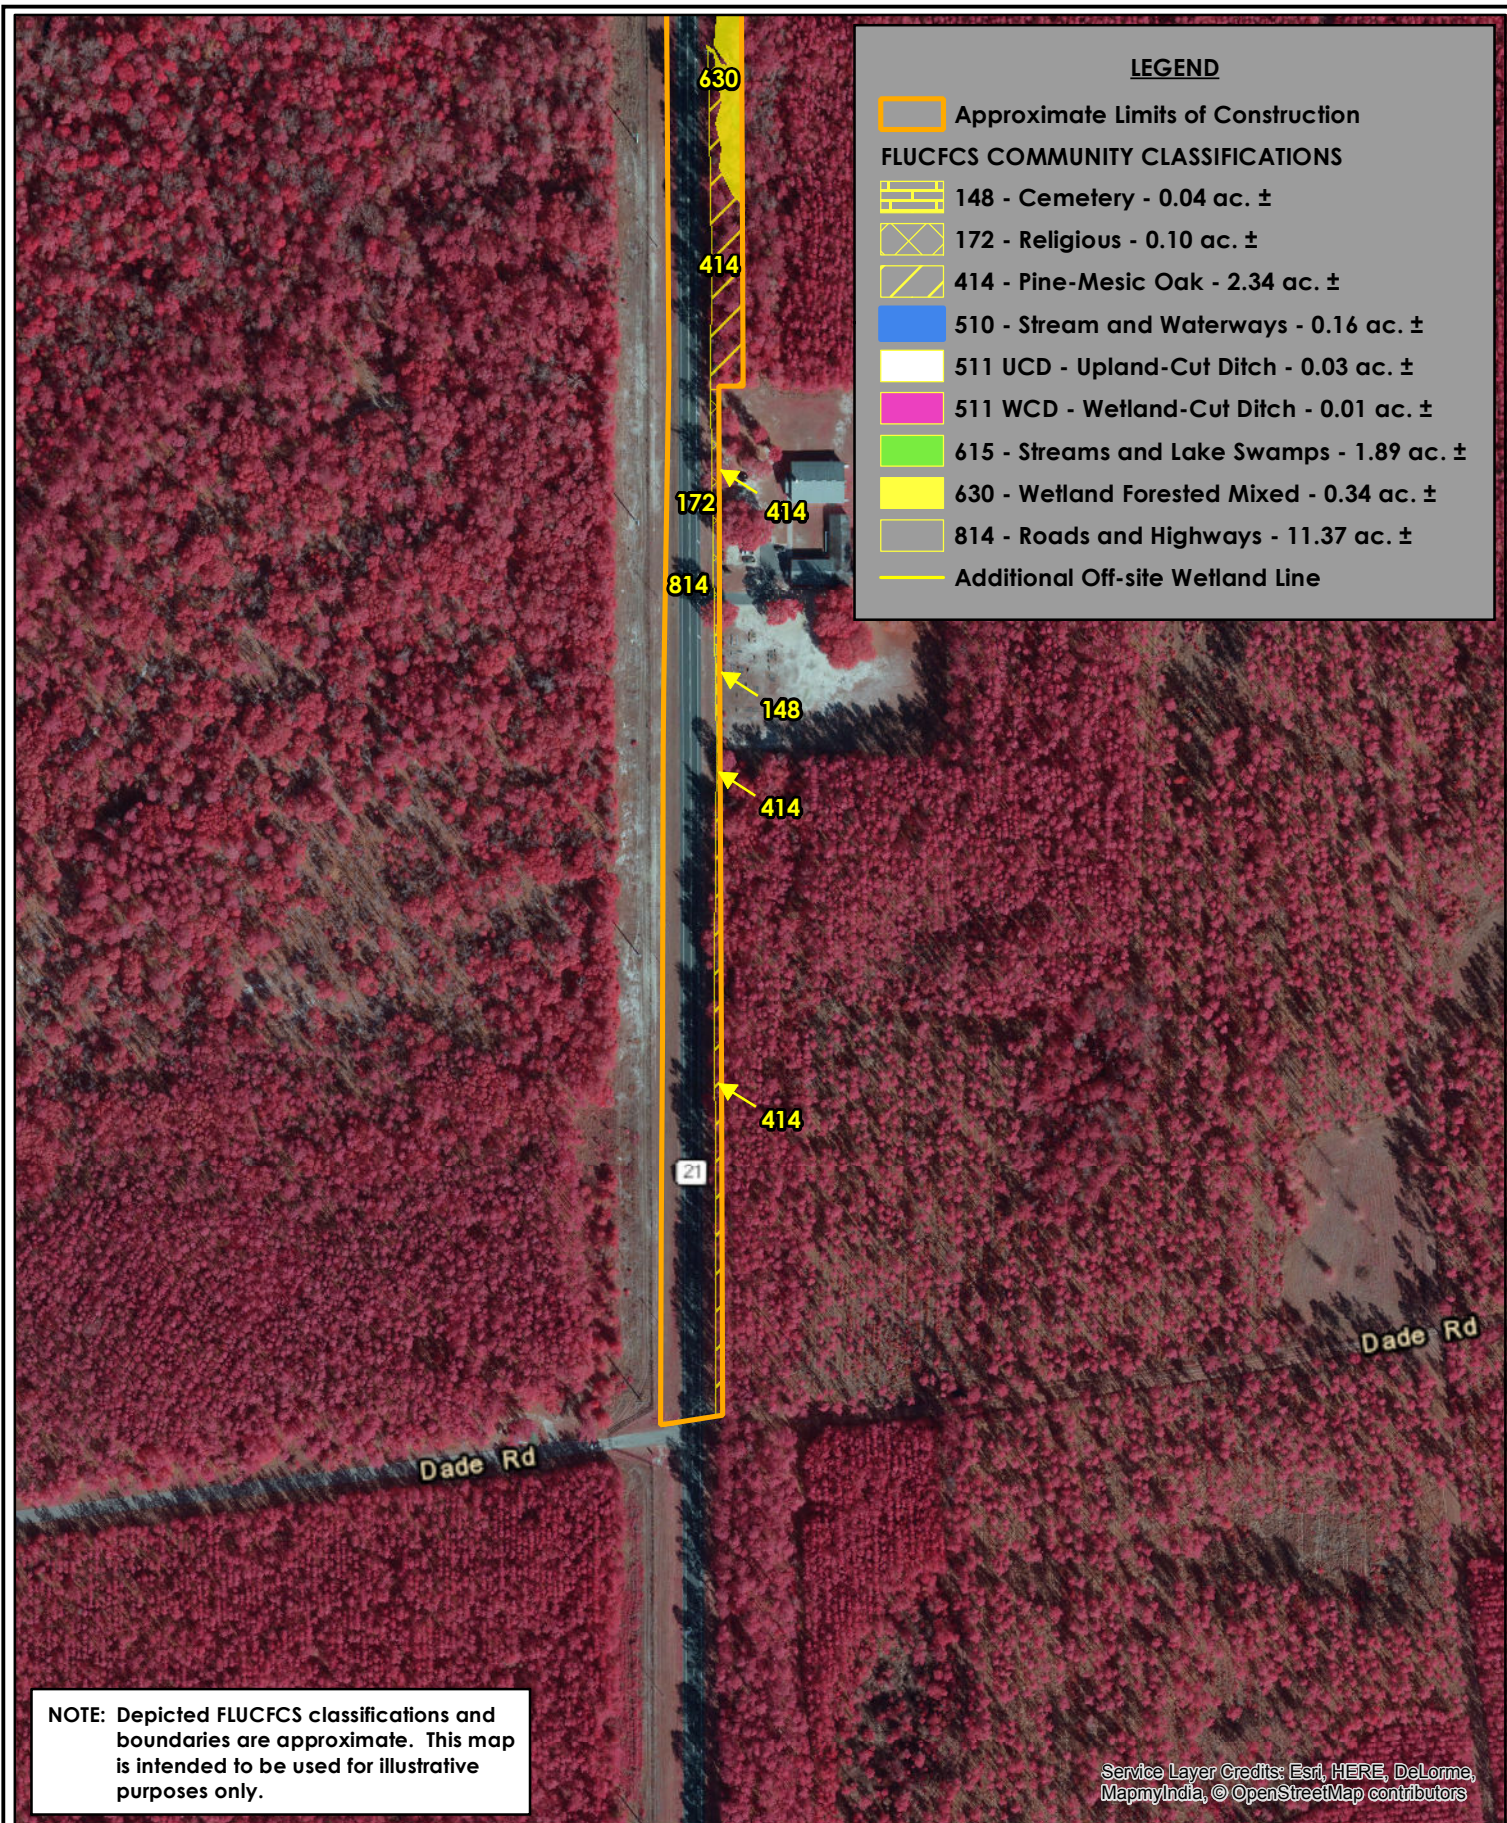

	Black Creek Bridge Replacement FPN #432012 FLUCFCS Map C	Project No.: 15014.06 Exhibit No.: 3-C Date: 2-23-17 Rev. Date:	
Source: 2009 Infrared Aerials (SJRWMD)		X:\GIS Projects\2015\15014.06\mxd\15014.06_FLUCS 2-23-17.mxd	

State Road 21

State Road 21

South Fork
Black Creek

See
Detail
Sheet

Scale: 1"=400'

**Black Creek Bridge Replacement
FPN #432012
Wetland Impact Map Key**

Source: FDOT

By: DF


Project No.: 15014.06

Exhibit No.: 4-Key

Date: 3-21-16

Rev. Date:



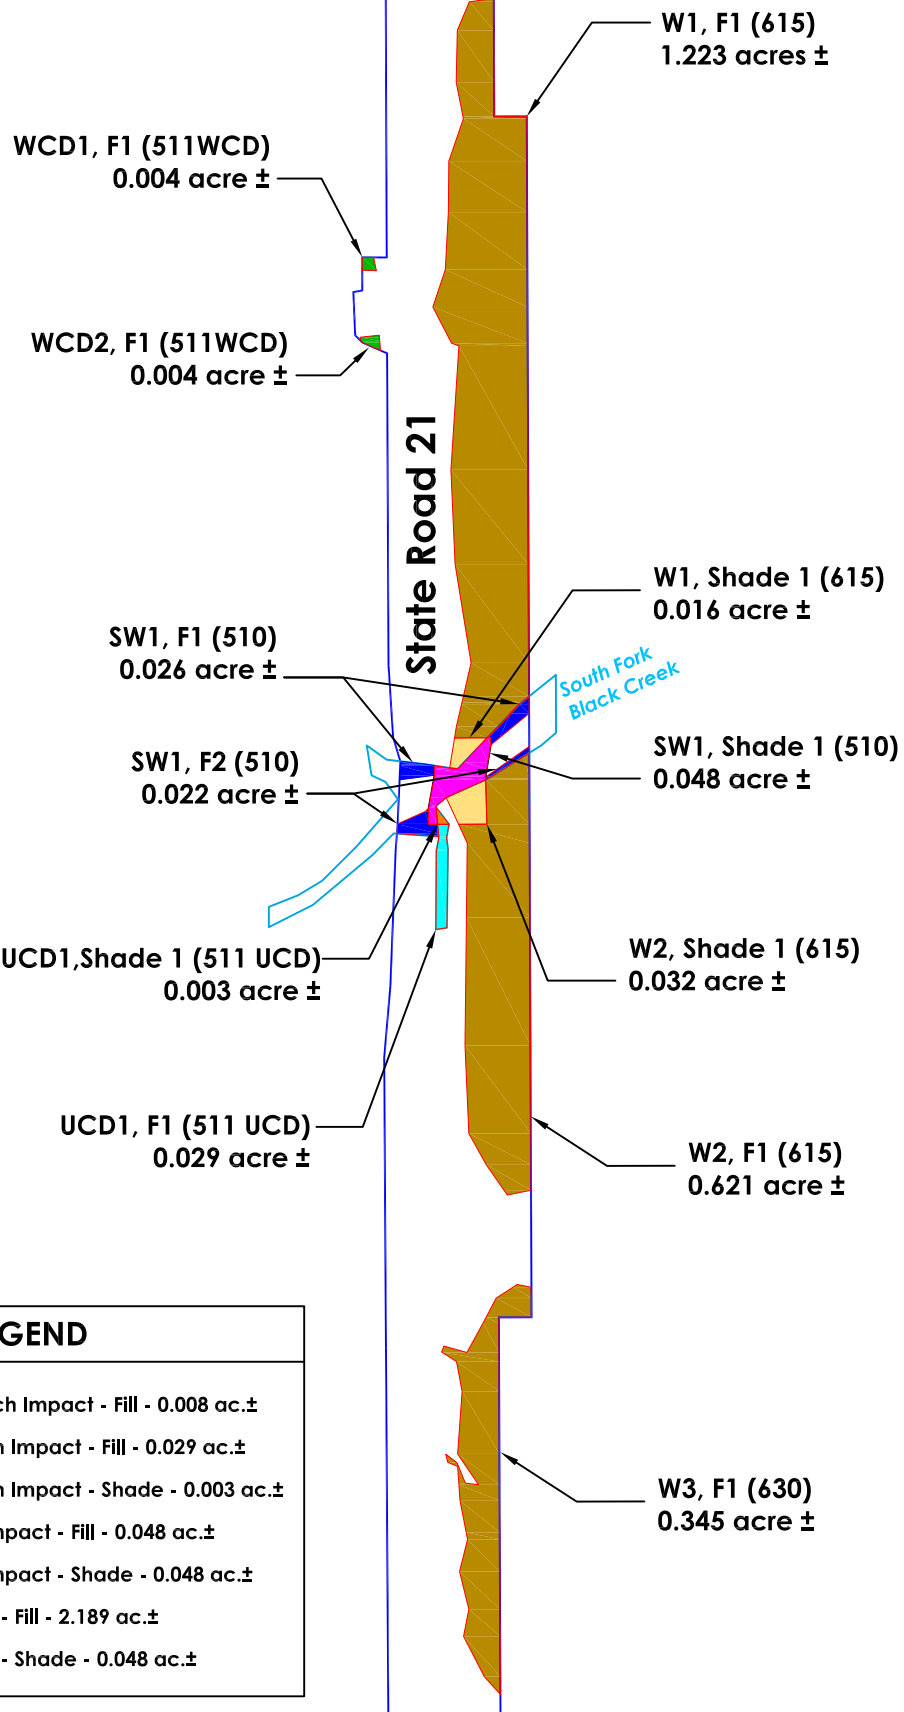


Scale: 1"=200'

Black Creek Bridge Replacement
FPN #432012
Wetland Impact Map Detail

Source: FDOT

By: DF

Project No.: 15014.06
 Exhibit No.: 4-Detail
 Date: 3-21-16
 Rev. Date:

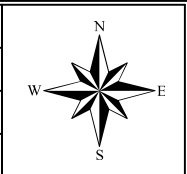

CONTRACT PLANS COMPONENTS

ROADWAY PLANS
SIGNING AND PAVEMENT MARKING PLANS
STRUCTURES PLANS

INDEX OF ROADWAY PLANS

<u>SHEET NO.</u>	<u>SHEET DESCRIPTION</u>
1	KEY SHEET
2	SIGNATURE SHEET
3-4	SUMMARY OF PAY ITEMS
5-7	TYPICAL SECTION
8-9	TYPICAL SECTION DETAILS
10	DRAINAGE DETAILS
11-12	REFERENCE POINTS
SQ-1 - SQ-9	SUMMARY OF QUANTITIES
13	SUMMARY OF DRAINAGE STRUCTURES
14-24	ROADWAY PLAN
25-31	ROADWAY PROFILE
32-34	DRAINAGE STRUCTURES
35-73	CROSS SECTIONS
74-75	STORM WATER POLLUTION PREVENTION PLAN
76	TEMPORARY TRAFFIC CONTROL PLAN
77-83	TEMPORARY TRAFFIC CONTROL PLANS PHASE 1
84-90	TEMPORARY TRAFFIC CONTROL PLANS PHASE 2 & 3
91-101	CLEARING AND GRUBBING
GR-1*	SIGNATURE SHEET
GR-2*	ROADWAY SOILS SURVEY
GR-3 - GR-6*	AUGER BORING PROFILES

* These sheets are included in the Index of Roadway Plans only to indicate that they are part of the Roadway Plans. These sheets are contained in a separate digitally signed and sealed document.

GOVERNING DESIGN STANDARDS:
Florida Department of Transportation, FY 2017-18 Design Standards eBook (DSeB) and applicable Design Standards Revisions (DSRs) at the following website:
<http://www.dot.state.fl.us/rddesign/DesignStandards/Standards.shtm>


APPLICABLE DSRS:

GOVERNING STANDARD SPECIFICATIONS:
Florida Department of Transportation, July 2017 Standard Specifications for Road and Bridge Construction at the following website:
<http://www.dot.state.fl.us/programmanagement/Implemented/SpecBooks>

STATE OF FLORIDA
DEPARTMENT OF TRANSPORTATION


CONTRACT PLANS

FINANCIAL PROJECT ID 432012-1-52-01
(FEDERAL FUNDS)
CLAY COUNTY (71110)
STATE ROAD NO. 21

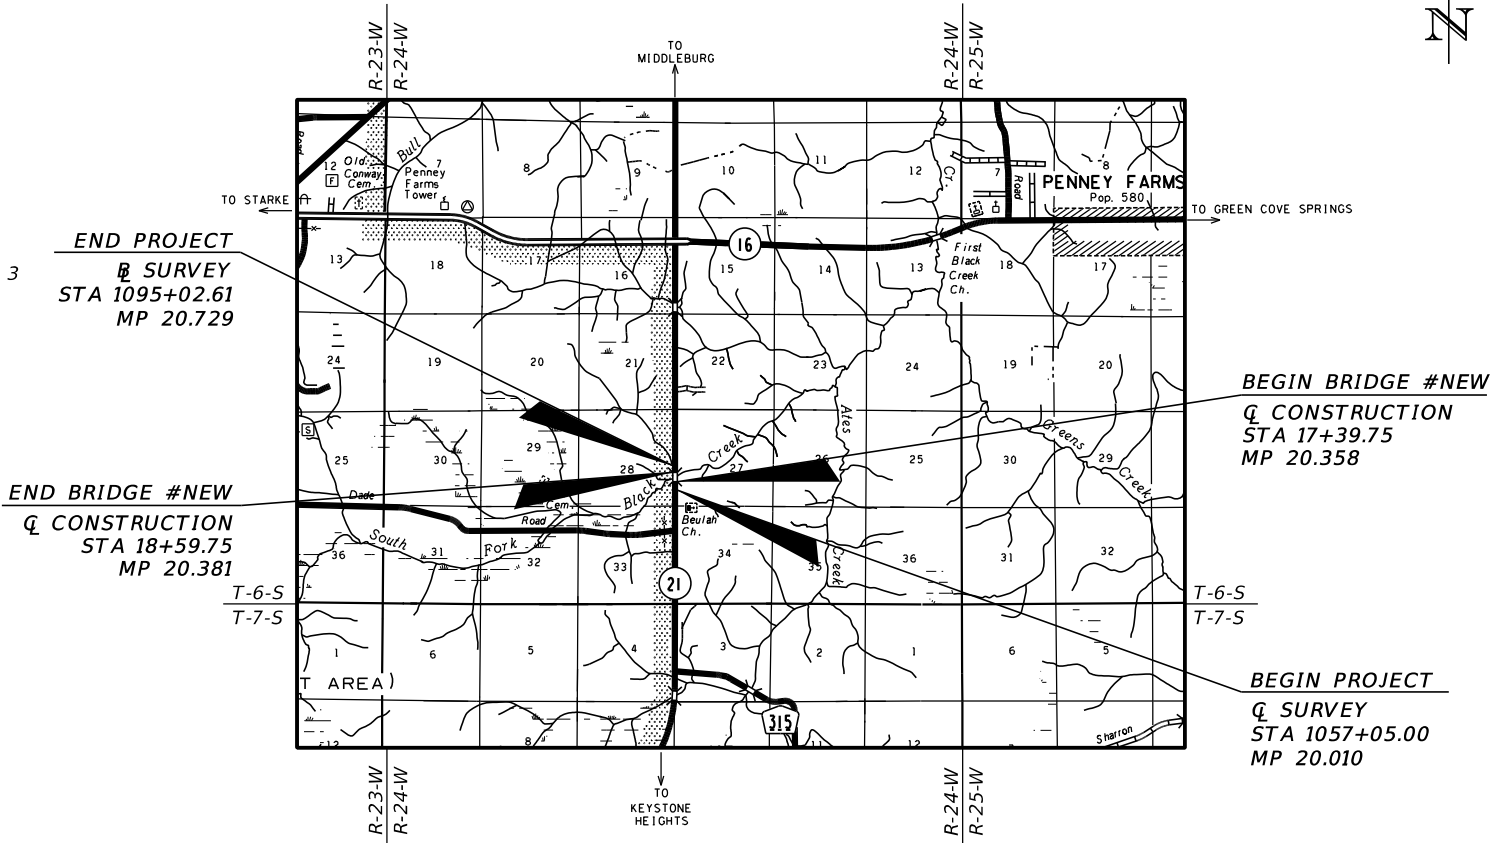

REVISIONS:

KEY SHEET REVISIONS	
DATE	DESCRIPTION

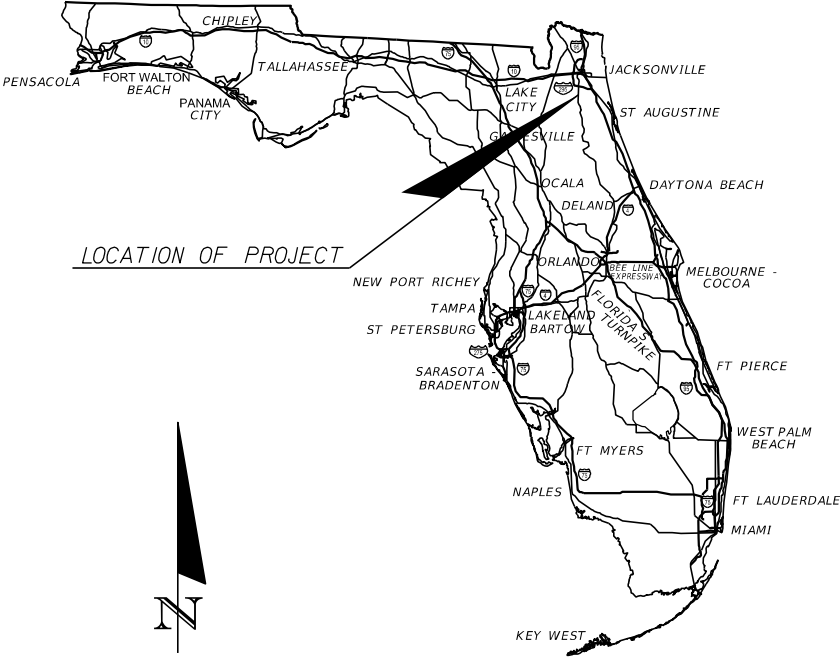


ROADWAY PLANS
ENGINEER OF RECORD/
FDOT PROJECT MANAGER:

BRETT A. CREWS, P.E.
P.E. NO. 65592
FLORIDA DEPARTMENT OF TRANSPORTATION
DISTRICT II ROADWAY DESIGN
1109 SOUTH MARION AVE.
LAKE CITY, FL 32025-5874

PLANS PREPARED BY:

WYMAN GARLAND
FDOT DISTRICT II ROADWAY DESIGN

CONSTRUCTION CONTRACT NO.	FISCAL YEAR	SHEET NO.
	18	1

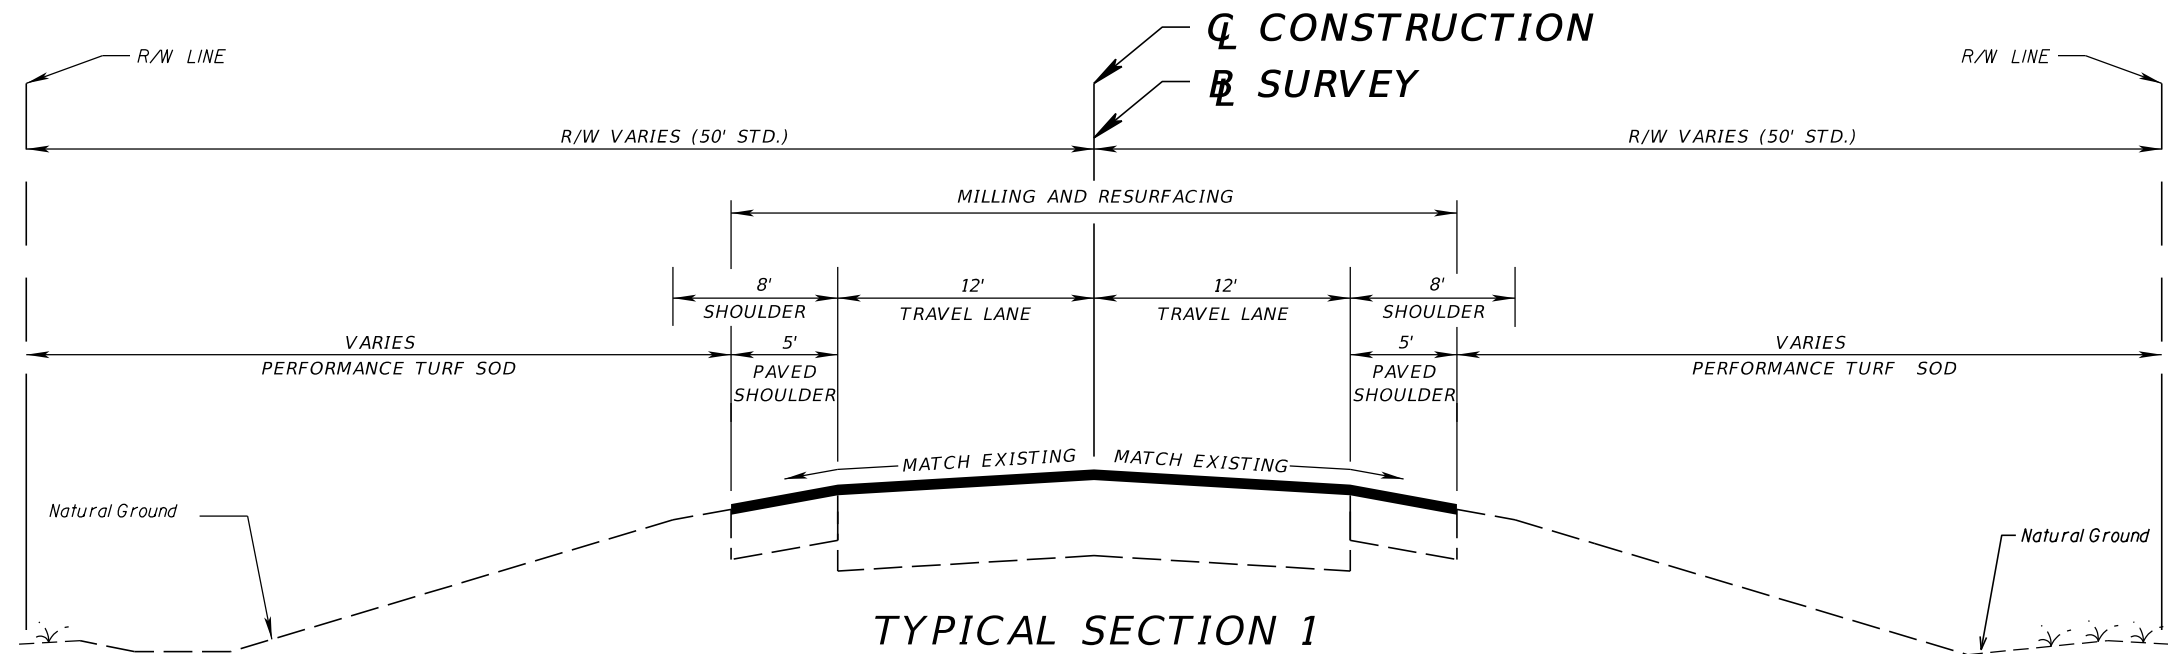

TYPICAL SECTION 1
SR 21

STA. 1057+05.00 TO STA. 1058+05.00
STA. 1094+02.61 TO STA. 1095+02.61
DESIGN SPEED 65 MPH

TRAFFIC DATA

SR-21 S-PRONG/FORK

2015 AADT = 6,500 VEHICLES
ESTIMATED 2019 AADT = 7,400 VEHICLES
ESTIMATED 2024 AADT = 8,300 VEHICLES
ESTIMATED 2029 AADT = 9,200 VEHICLES
ESTIMATED 2039 AADT = 10,900 VEHICLES

K = 9.5% D30 = 55% T24 = 6.5%
DT = 3.25% DMT = 0.73% DHT = 2.52%

MILLING

**MILL EXISTING ASPHALT
PAVEMENT FOR DEPTH (1 1/2")**

RESURFACING

FRICTION COURSE FC-12.5 (TRAFFIC C) (1 1/2") PG 76-22

TYPICAL SECTION NOTES:


1. ALL COMPACTION FOR ANY MATERIALS SHALL BE LIMITED TO STATIC MODE ONLY, UNLESS OTHERWISE DIRECTED BY THE ENGINEER.

REVISIONS				ENGINEER OF RECORD	STATE OF FLORIDA DEPARTMENT OF TRANSPORTATION			SHEET NO.
DATE	DESCRIPTION	DATE	DESCRIPTION		ROAD NO.	COUNTY	FINANCIAL PROJECT ID	
					SR 21	CLAY	432012-1-52-01	

BRETT A. CREWS, P.E. 65592
DISTRICT II ROADWAY DESIGN
1109 SOUTH MARION AVENUE
LAKE CITY, FL 32025-5874

TYPICAL SECTION

5

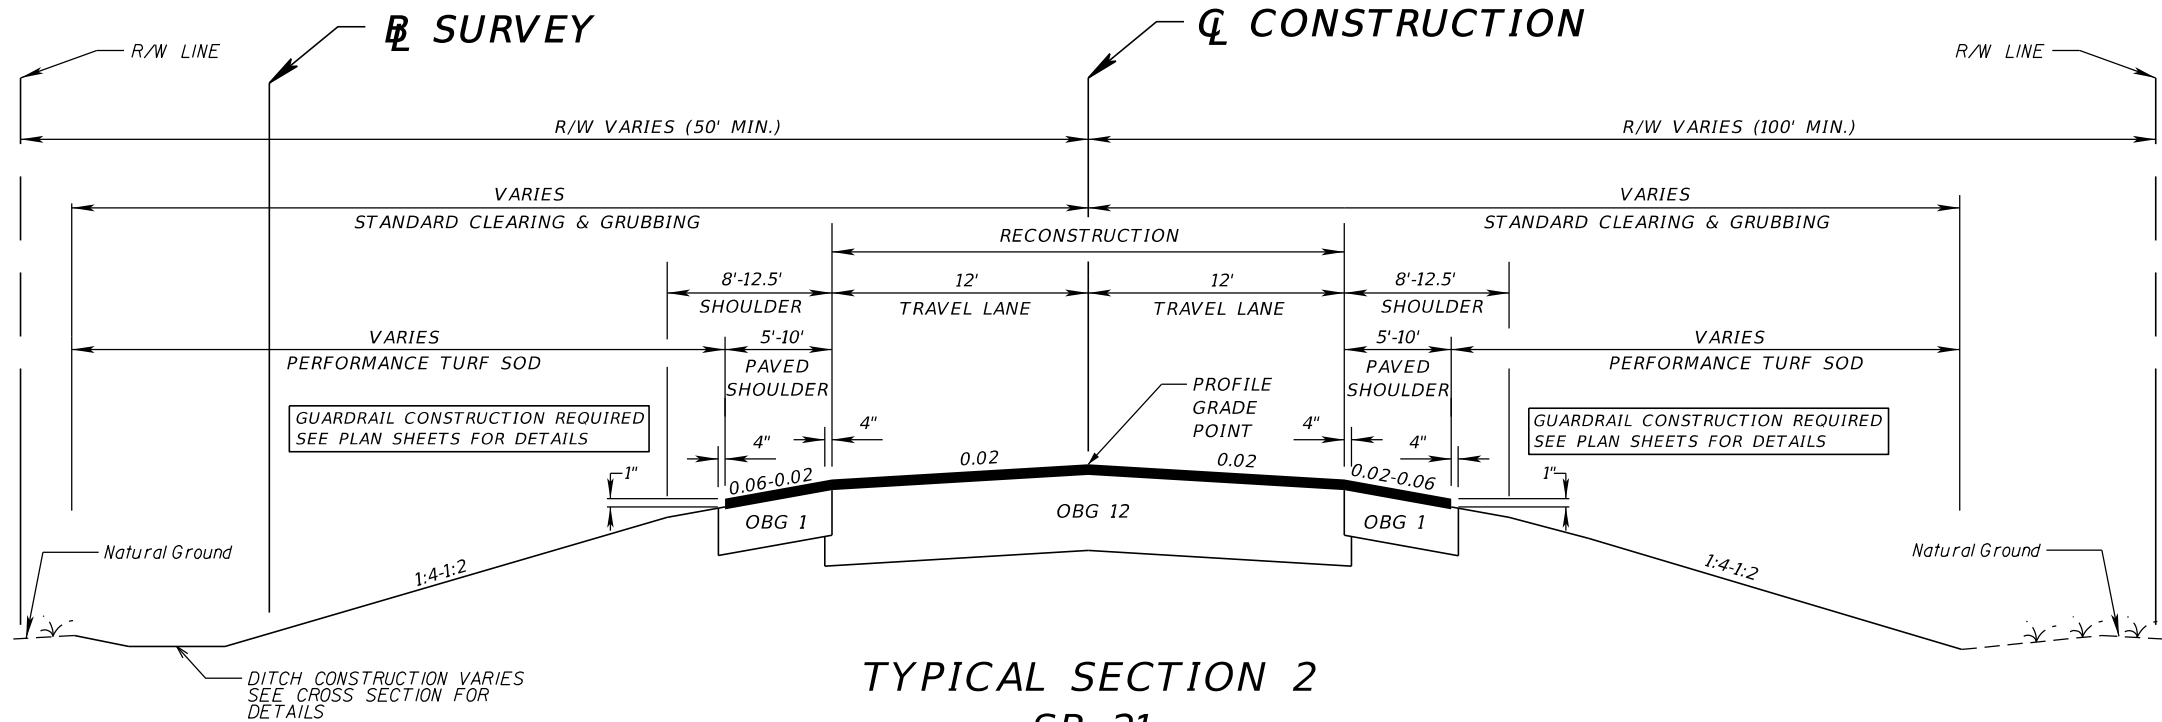

TYPICAL SECTION 2
SR 21

RECONSTRUCTION
STA. 0+00.00 TO STA. 17+09.75
(EXCLUDING (17+09.75-18+89.75
BRIDGE/APPROACH SLABS)
STA. 18+89.75 TO STA. 35+99.49
DESIGN SPEED 65 MPH

NEW CONSTRUCTION

OPTIONAL BASE GROUP 12 (7 1/2" TYPE B-12.5 ONLY), WITH
TYPE SP STRUCTURAL COURSE (TRAFFIC C) (2.0") PG 76-22
AND FRICTION COURSE FC-12.5 (TRAFFIC C) (1 1/2") PG 76-22

SHOULDER PAVEMENT/TURNOUT

OPTIONAL BASE GROUP 1 (4.0" TYPE B-12.5 ONLY), WITH
FRICTION COURSE FC-12.5 (TRAFFIC C) (1 1/2") PG 76-22

APPROACH SLAB


FRICTION COURSE FC-12.5 (TRAFFIC C) (1 3/4") PG 76-22

TYPICAL SECTION NOTES:

- ALL COMPACTION FOR ANY MATERIALS SHALL BE LIMITED TO STATIC MODE ONLY UNLESS OTHERWISE DIRECTED BY THE ENGINEER.
- TRANSITION PAVED SHOULDER SLOPE FROM 0.06 TO 0.02 AS SHOWN IN PLAN SHEETS FOR GUARDRAIL CONSTRUCTION. TRANSITION AT 1:200.
- CONTRACTOR MAY ELECT TO PLACE UNIFORM OPTIONAL BASE GROUP AT NO ADDITIONAL COST TO THE DEPARTMENT.

TRAFFIC DATA	
SR-21 S-PRONG/FORK	
2015 AADT = 6,500 VEHICLES	
ESTIMATED 2019 AADT = 7,400 VEHICLES	
ESTIMATED 2024 AADT = 8,300 VEHICLES	
ESTIMATED 2029 AADT = 9,200 VEHICLES	
ESTIMATED 2039 AADT = 10,900 VEHICLES	
K = 9.5% D30 = 55% T24 = 6.5%	
DT = 3.25% DMT = 0.73% DHT = 2.52%	


REVISIONS				ENGINEER OF RECORD	STATE OF FLORIDA DEPARTMENT OF TRANSPORTATION			TYPICAL SECTION	SHEET NO.
DATE	DESCRIPTION		DATE	DESCRIPTION		ROAD NO. COUNTY FINANCIAL PROJECT ID			
						BRETT A. CREWS, P.E. 65592 DISTRICT II ROADWAY DESIGN 1109 SOUTH MARION AVENUE LAKE CITY, FL 32025-5874			6

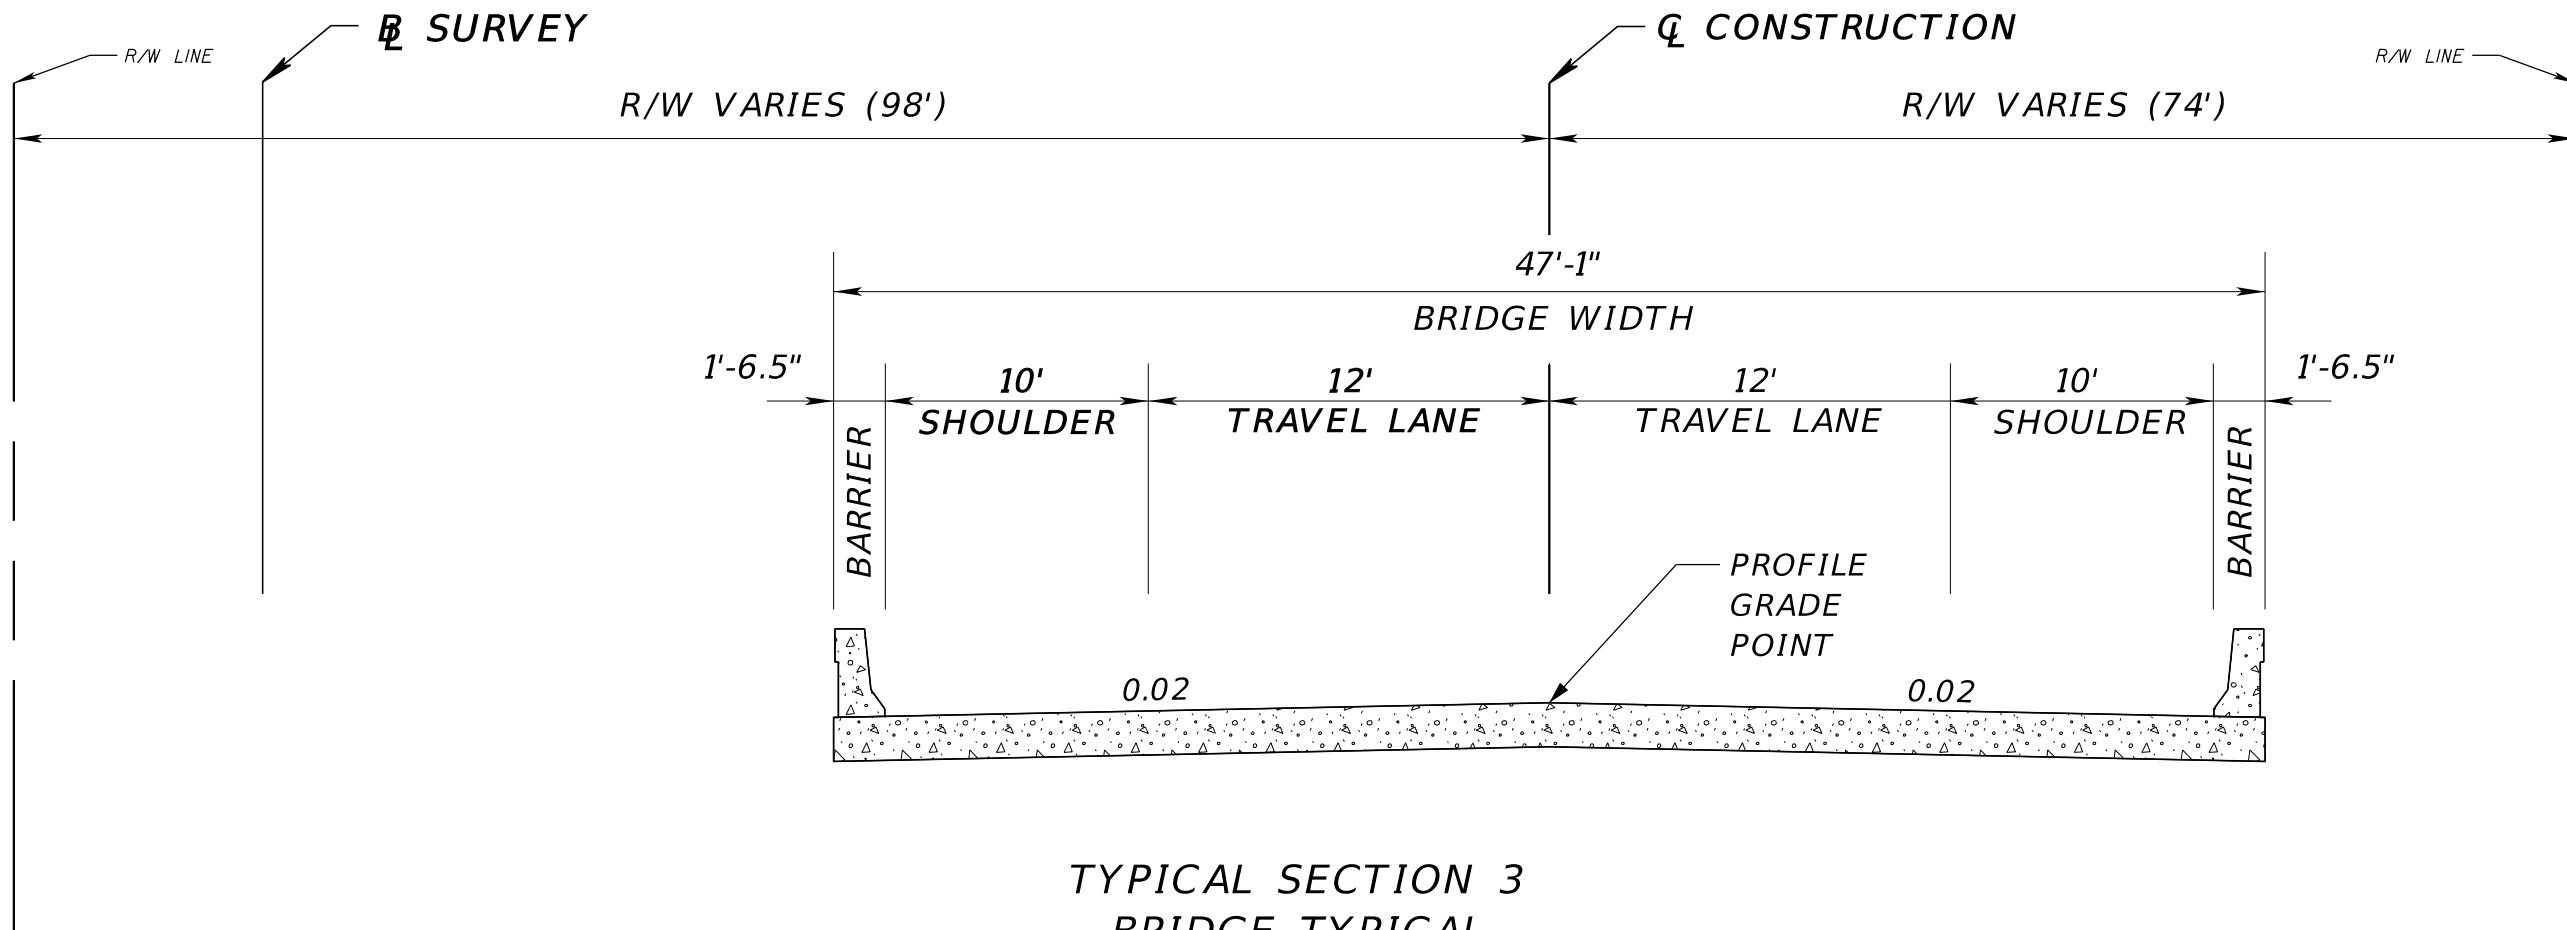


TYPICAL SECTION 3
BRIDGE TYPICAL
STA. 17+39.75 TO STA. 18+59.75
DESIGN SPEED 65 MPH

REVISIONS				ENGINEER OF RECORD	STATE OF FLORIDA DEPARTMENT OF TRANSPORTATION			TYPICAL SECTION	SHEET NO.
DATE	DESCRIPTION	DATE	DESCRIPTION	BRETT A. CREWS, P.E. 65592 DISTRICT II ROADWAY DESIGN 1109 SOUTH MARION AVENUE LAKE CITY, FL 32025-5874	ROAD NO.	COUNTY	FINANCIAL PROJECT ID		7
					SR 21	CLAY	432012-1-52-01		


THE OFFICIAL RECORD OF THIS SHEET IS THE ELECTRONIC FILE DIGITALLY SIGNED AND SEALED UNDER RULE 5J-17.062, F.A.C.

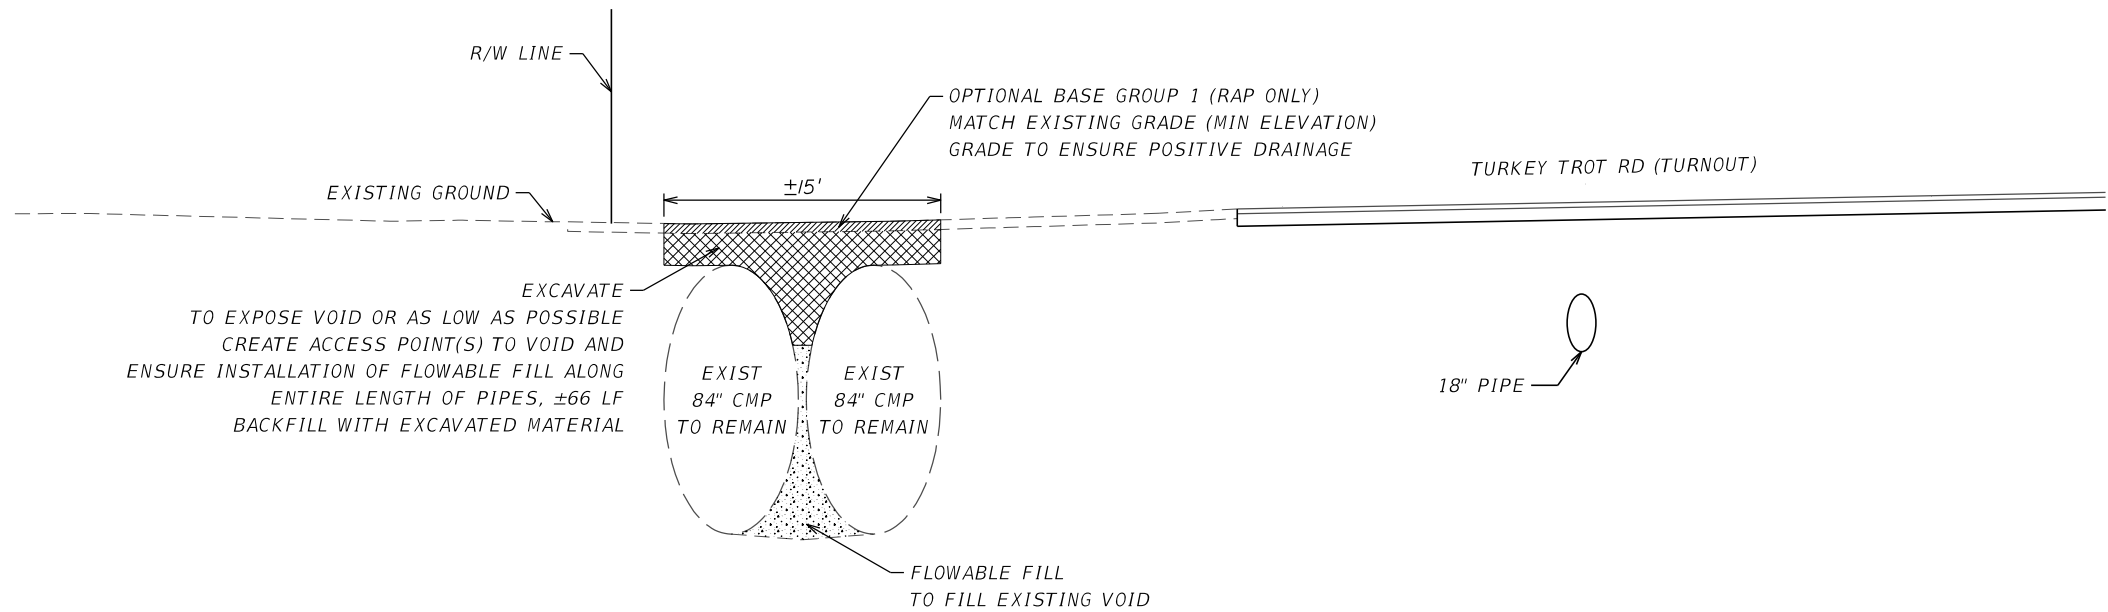

SIDE DRAIN REPAIR: TURKEY TROT RD
NTS

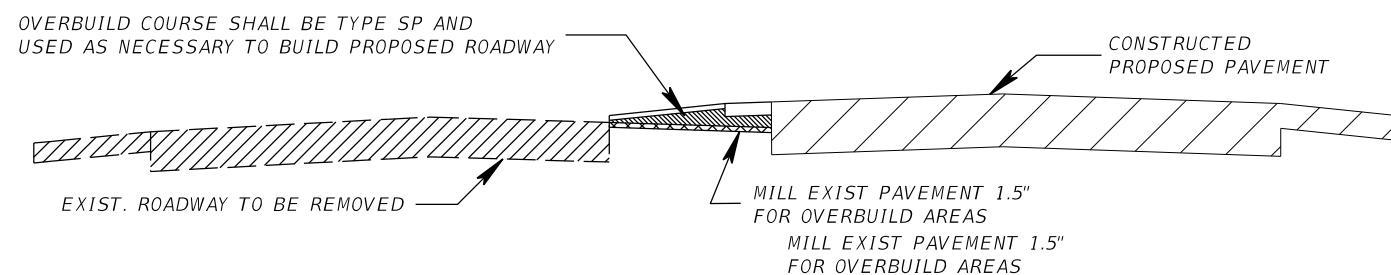


STA 6+50.00 TO STA 9+50.00
STA 26+50.00 TO STA 28+50.00

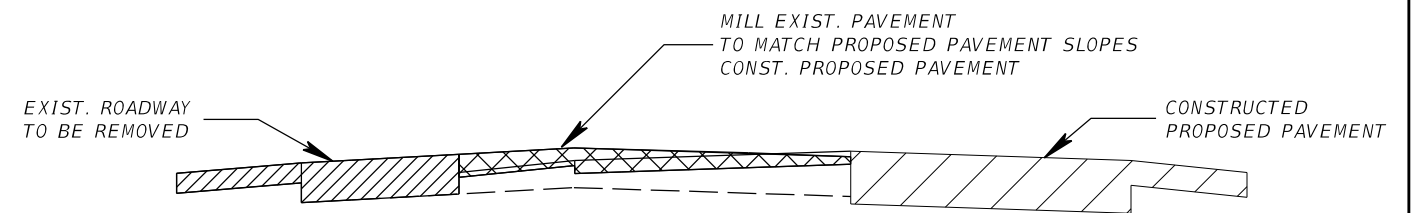

STA 0+00.00 TO STA 6+50.00
STA 28+50.00 TO STA 35+99.49


TYPICAL SECTION
RECONSTRUCTION/TRANSITION DETAILS
NTS

REVISIONS				ENGINEER OF RECORD BRETT A. CREWS, P.E. 65592 DISTRICT II ROADWAY DESIGN 1109 SOUTH MARION AVENUE LAKE CITY, FL 32025-5874	STATE OF FLORIDA DEPARTMENT OF TRANSPORTATION			TYPICAL SECTION DETAILS	SHEET NO.
DATE	DESCRIPTION	DATE	DESCRIPTION		ROAD NO.	COUNTY	FINANCIAL PROJECT ID		
					SR 21	CLAY	432012-1-52-01		8

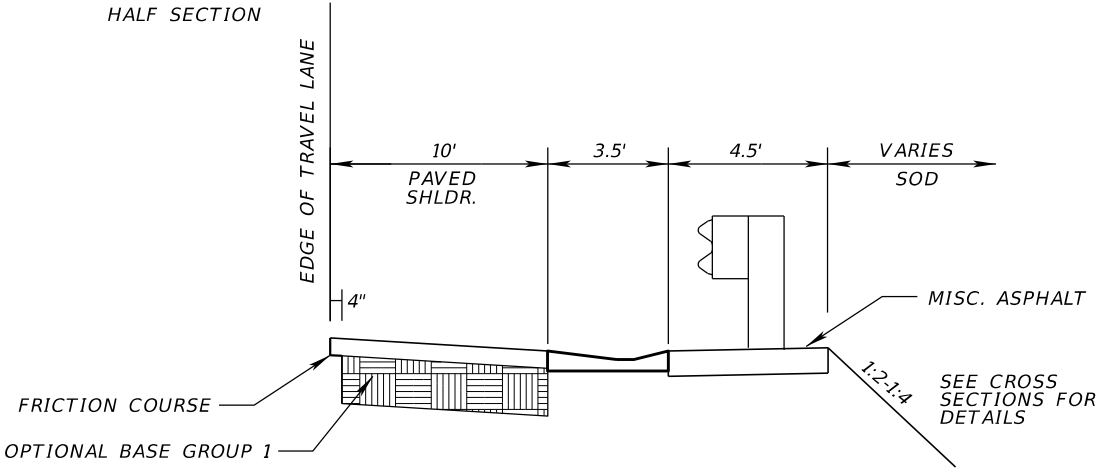

NOTE:
TRANSITION PAVED SHOULDER SLOPES FROM 0.06 TO 0.02
AS SHOWN IN RECONSTRUCTION DETAIL, TYPICAL SECTION 2.
TRANSITION RATE SHALL BE 1:200.


GUARDRAIL DETAIL:
NTS

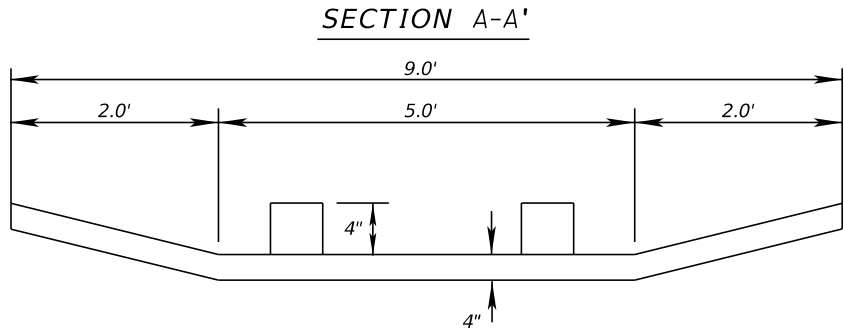

BAFFLE GROUPING SUMMARY TABLE

STATION
23+42.61
23+47.61
23+52.61
23+57.61


BAFFLE DETAIL:
NTS

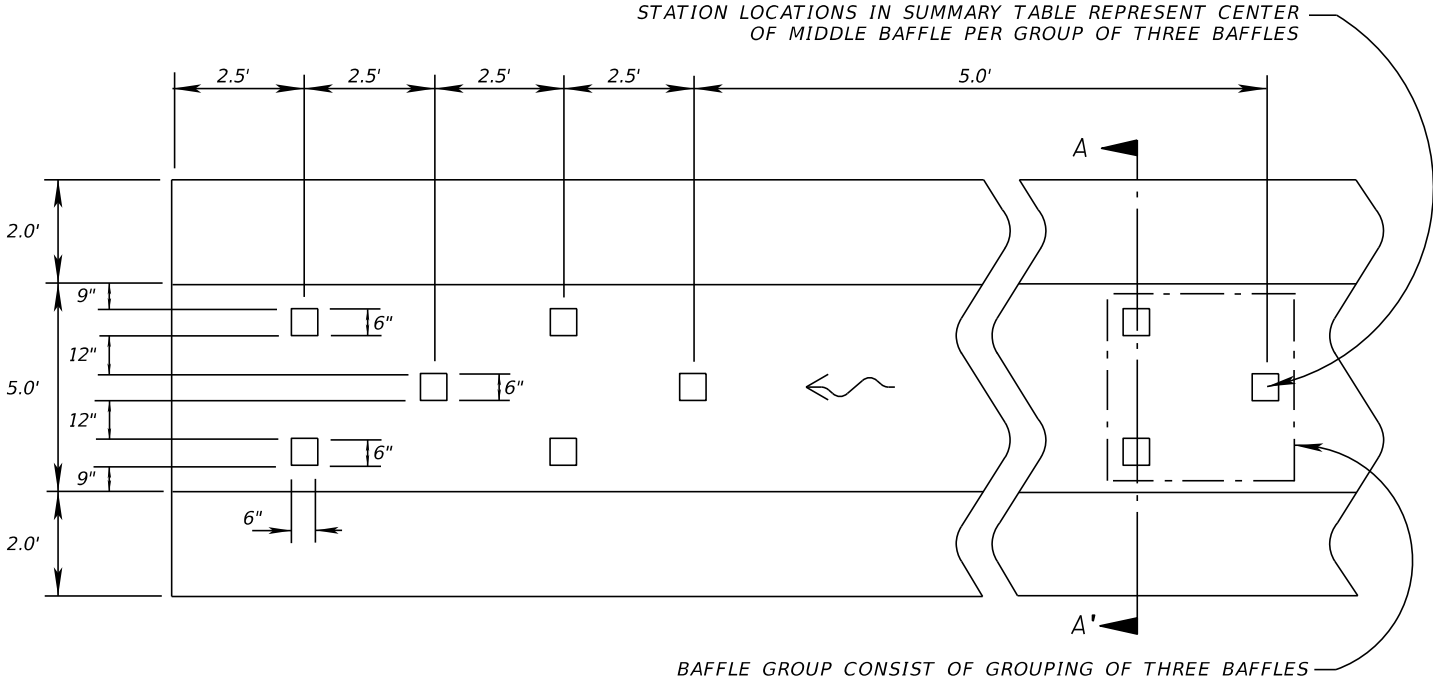


BAFFLES TO BE INCLUDED IN COST OF DITCH PAVEMENT.

REVISIONS				ENGINEER OF RECORD BRETT A. CREWS, P.E. 65592 DISTRICT II ROADWAY DESIGN 1109 SOUTH MARION AVENUE LAKE CITY, FL 32025-5874	STATE OF FLORIDA DEPARTMENT OF TRANSPORTATION			TYPICAL SECTION DETAILS	SHEET NO. 9
DATE	DESCRIPTION	DATE	DESCRIPTION		ROAD NO.	COUNTY	FINANCIAL PROJECT ID		
					SR 21	CLAY	432012-1-52-01		


RETENTION DITCH WEIR DETAIL

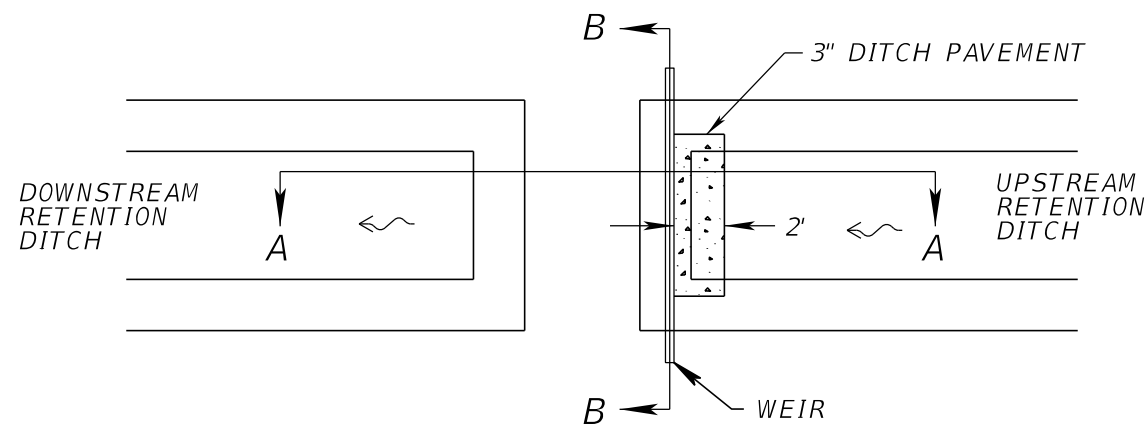

PLAN VIEW

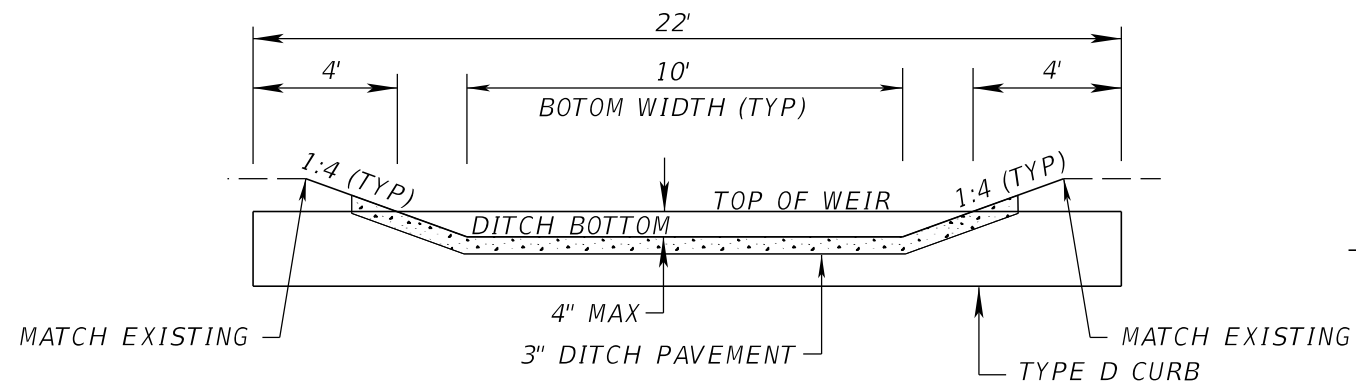


SECTION B-B

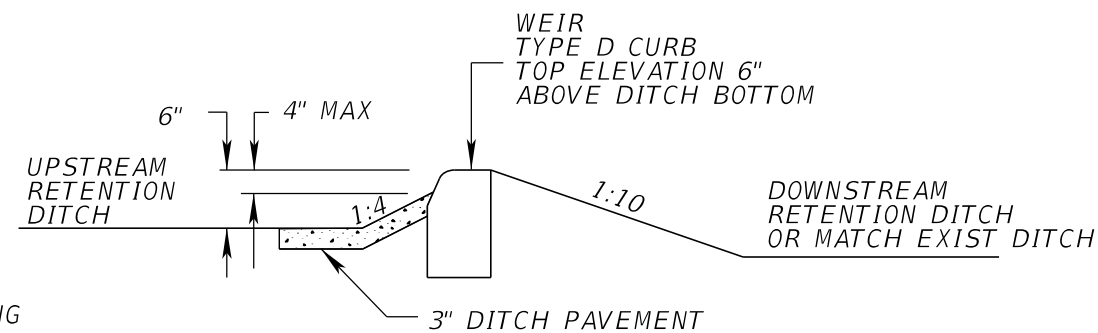

SECTION A-A

REVISIONS				ENGINEER OF RECORD BRETT A. CREWS, P.E. 65592 DISTRICT II ROADWAY DESIGN 1109 SOUTH MARION AVENUE LAKE CITY, FL 32025-5874	STATE OF FLORIDA DEPARTMENT OF TRANSPORTATION			DRAINAGE DETAIL SHEET	SHEET NO.
DATE	DESCRIPTION	DATE	DESCRIPTION		ROAD NO.	COUNTY	FINANCIAL PROJECT ID		
					SR 21	CLAY	432012-1-52-01		10

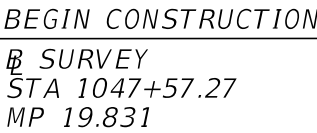



1. BENCH MARK ELEVATIONS SHOWN ON THE PLANS ARE NORTH AMERICAN VERTICAL DATUM NAD 83(1986), NAVD 88.
2. THE LOCATIONS OF THE UTILITIES SHOWN IN THE PLANS (INCLUDING THOSE DESIGNATED VV, VH, AND VVH) ARE BASED ON LIMITED INVESTIGATION TECHNIQUES AND SHOULD BE CONSIDERED APPROXIMATE ONLY. THE VERIFIED LOCATIONS/ELEVATIONS APPLY ONLY AT THE POINTS SHOWN. INTERPOLATIONS BETWEEN THESE POINTS HAVE NOT BEEN VERIFIED.
3. UTILITY/AGENCY OWNERS:

COMPANY	TELEPHONE NUMBERS
ATT FLORIDA	(904) 727-1568


4. SPECIAL EVENT DAYS FOR THIS PROJECT INCLUDE:
TO BE ADDED PER CONTRACT TIME MEMO.

REVISIONS				ENGINEER OF RECORD	STATE OF FLORIDA DEPARTMENT OF TRANSPORTATION			ROADWAY PLAN	SHEET NO.
DATE	DESCRIPTION	DATE	DESCRIPTION	BRETT A. CREWS, P.E. 65592 DISTRICT II ROADWAY DESIGN 1109 SOUTH MARION AVENUE LAKE CITY, FL 32025-5874	ROAD NO.	COUNTY	FINANCIAL PROJECT ID		14
					SR 21	CLAY	432012-1-52-01		

THE OFFICIAL RECORD OF THIS SHEET IS THE ELECTRONIC FILE DIGITALLY SIGNED AND SEALED UNDER RULE 61G15-23.004, F.A.C.

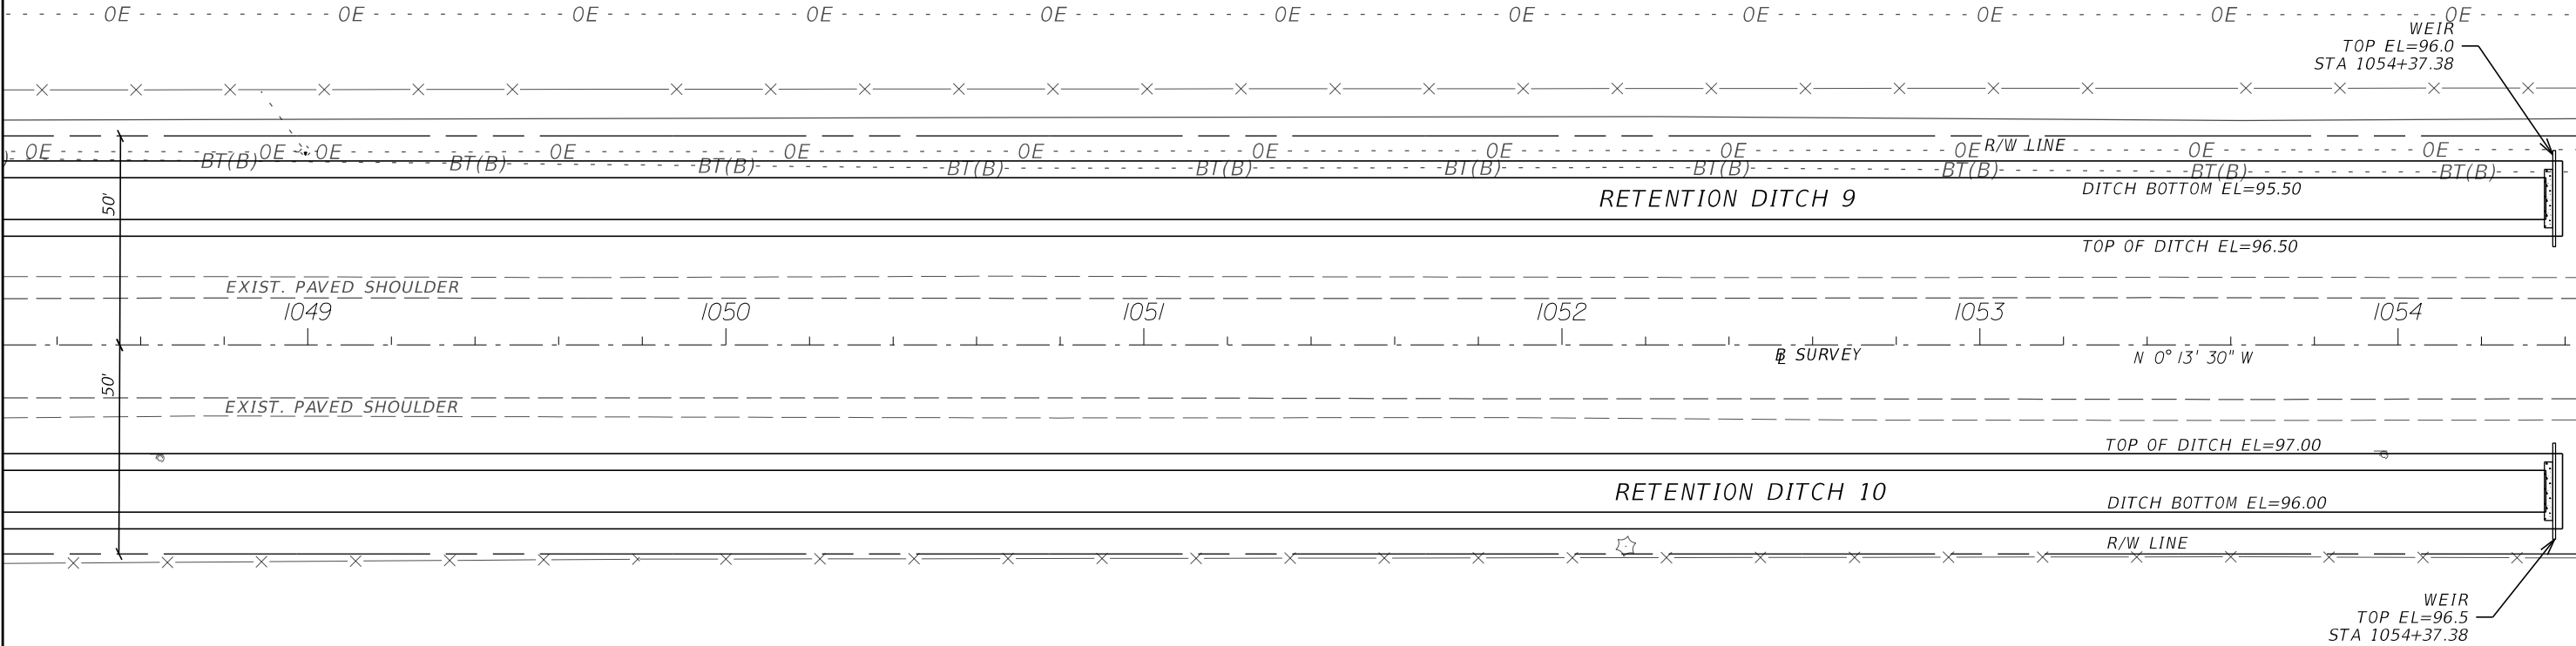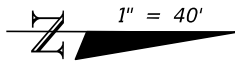


REVISIONS				ENGINEER OF RECORD BRETT A. CREWS, P.E. 65592 DISTRICT II ROADWAY DESIGN 1109 SOUTH MARION AVENUE LAKE CITY, FL 32025-5874	STATE OF FLORIDA DEPARTMENT OF TRANSPORTATION			ROADWAY PLAN	SHEET NO. 15
DATE	DESCRIPTION	DATE	DESCRIPTION		ROAD NO.	COUNTY	FINANCIAL PROJECT ID		
					SR 21	CLAY	432012-1-52-01		

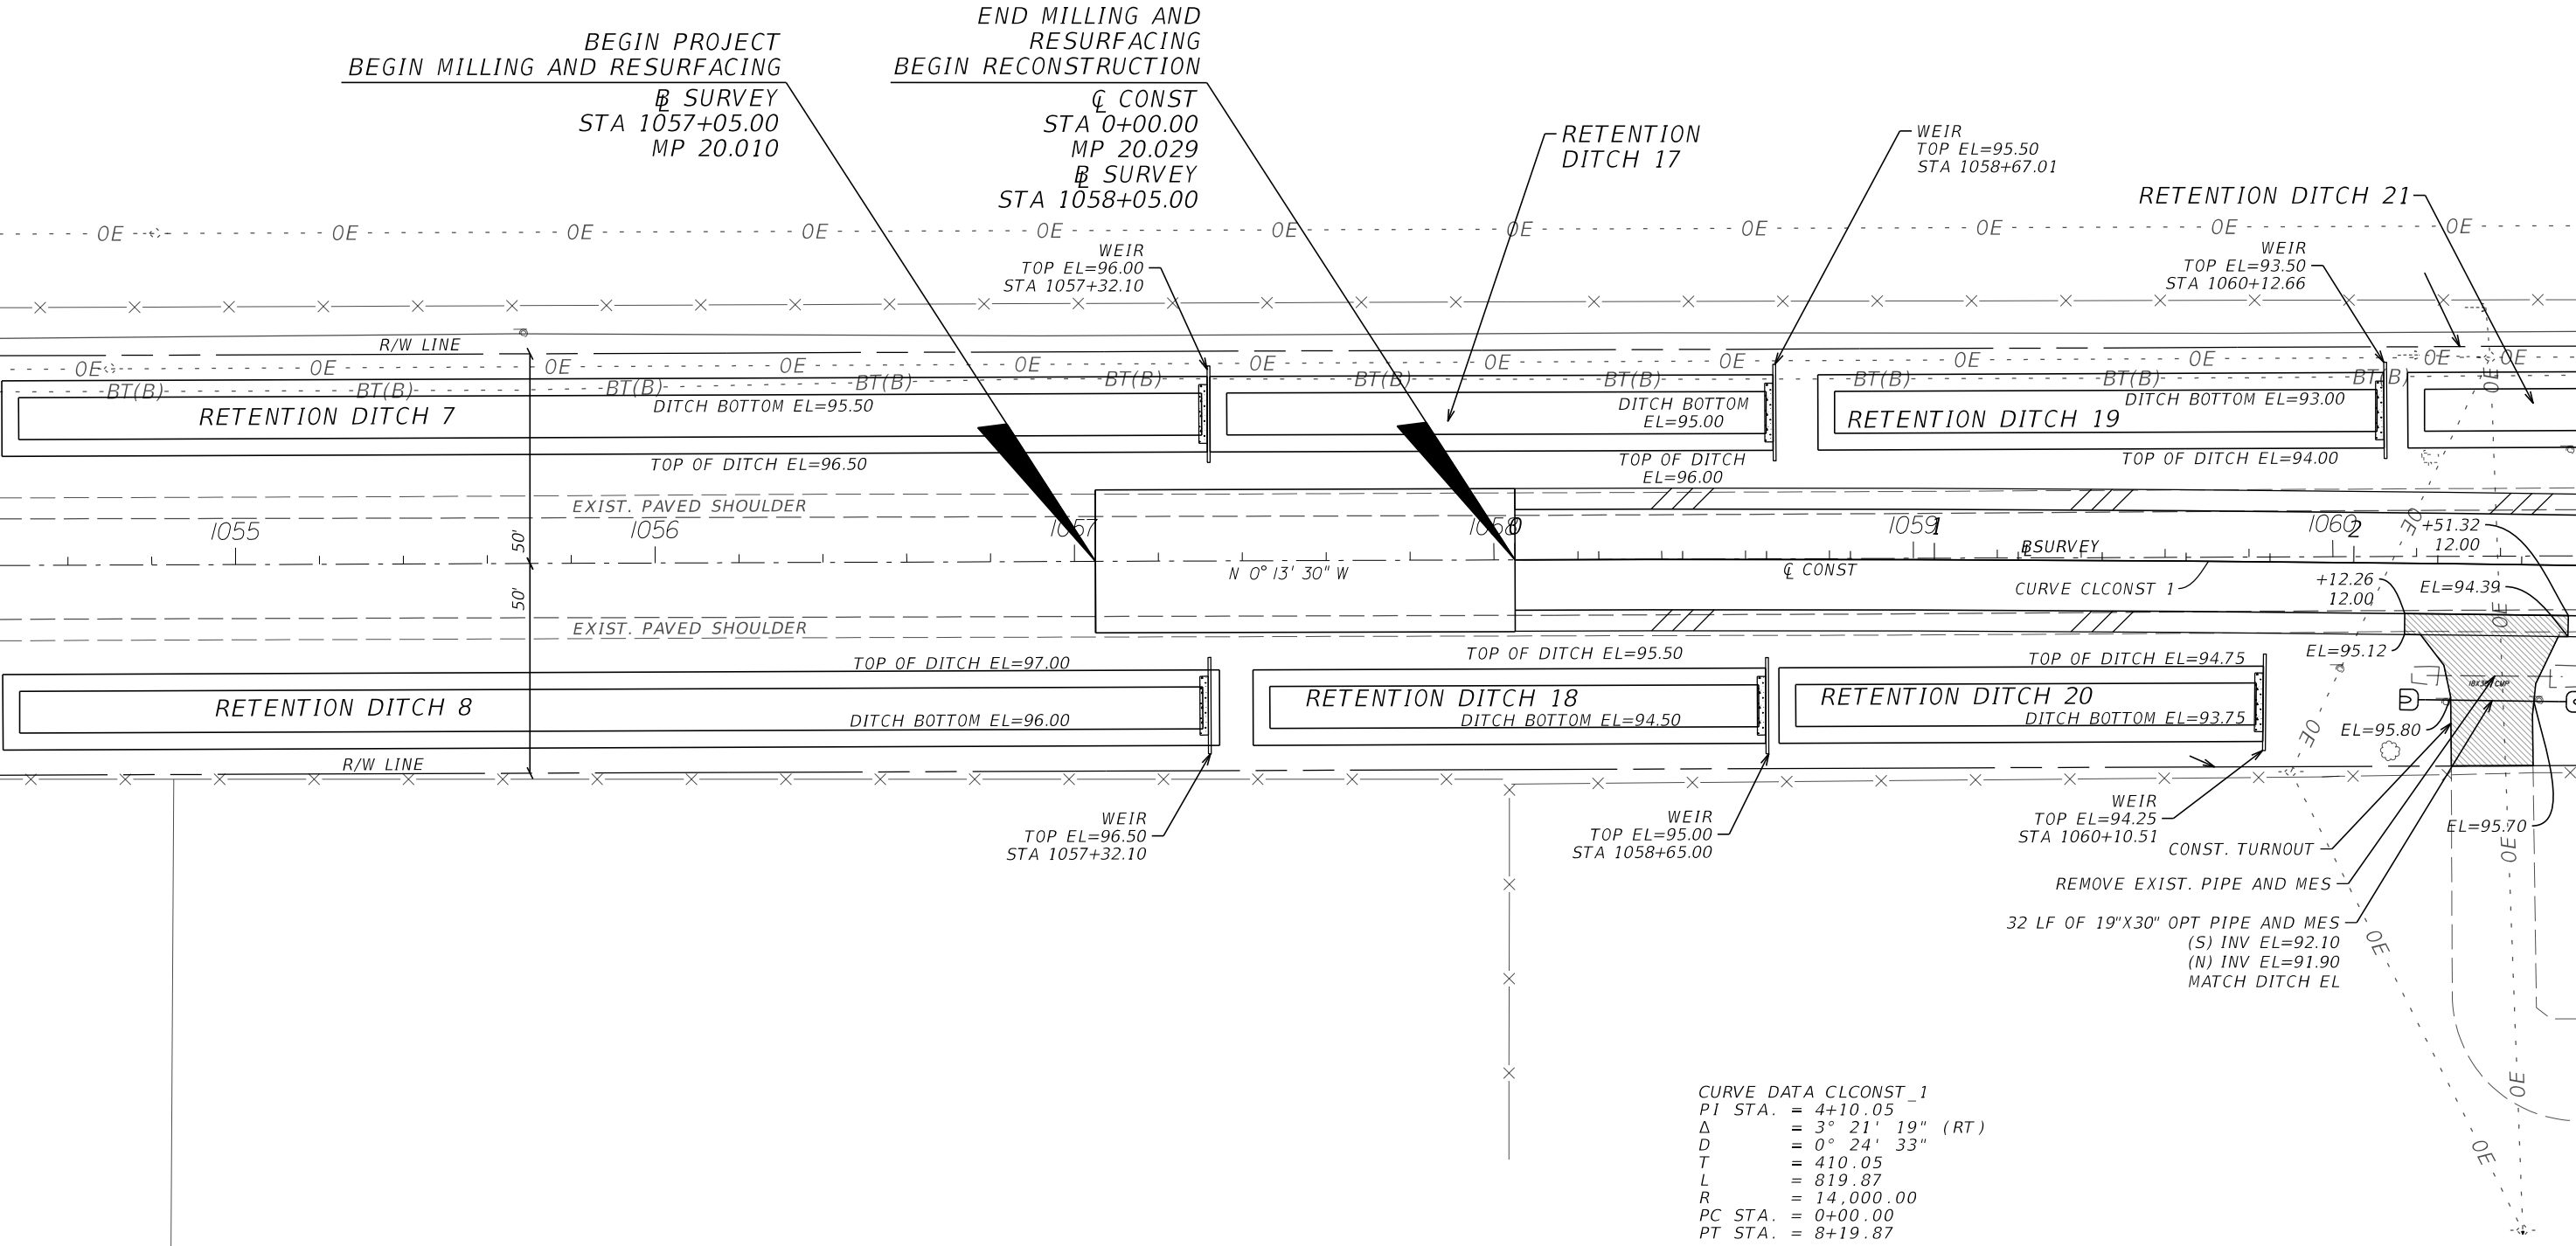


REVISIONS				ENGINEER OF RECORD	STATE OF FLORIDA DEPARTMENT OF TRANSPORTATION			ROADWAY PLAN	SHEET NO.
DATE	DESCRIPTION	DATE	DESCRIPTION						
					ROAD NO.	COUNTY	FINANCIAL PROJECT ID		
				BRETT A. CREWS, P.E. 65592 DISTRICT II ROADWAY DESIGN 1109 SOUTH MARION AVENUE LAKE CITY, FL 32025-5874	SR 21	CLAY	432012-1-52-01		16

THE OFFICIAL RECORD OF THIS SHEET IS THE ELECTRONIC FILE DIGITALLY SIGNED AND SEALED UNDER RULE 61G15-23.004, F.A.C.

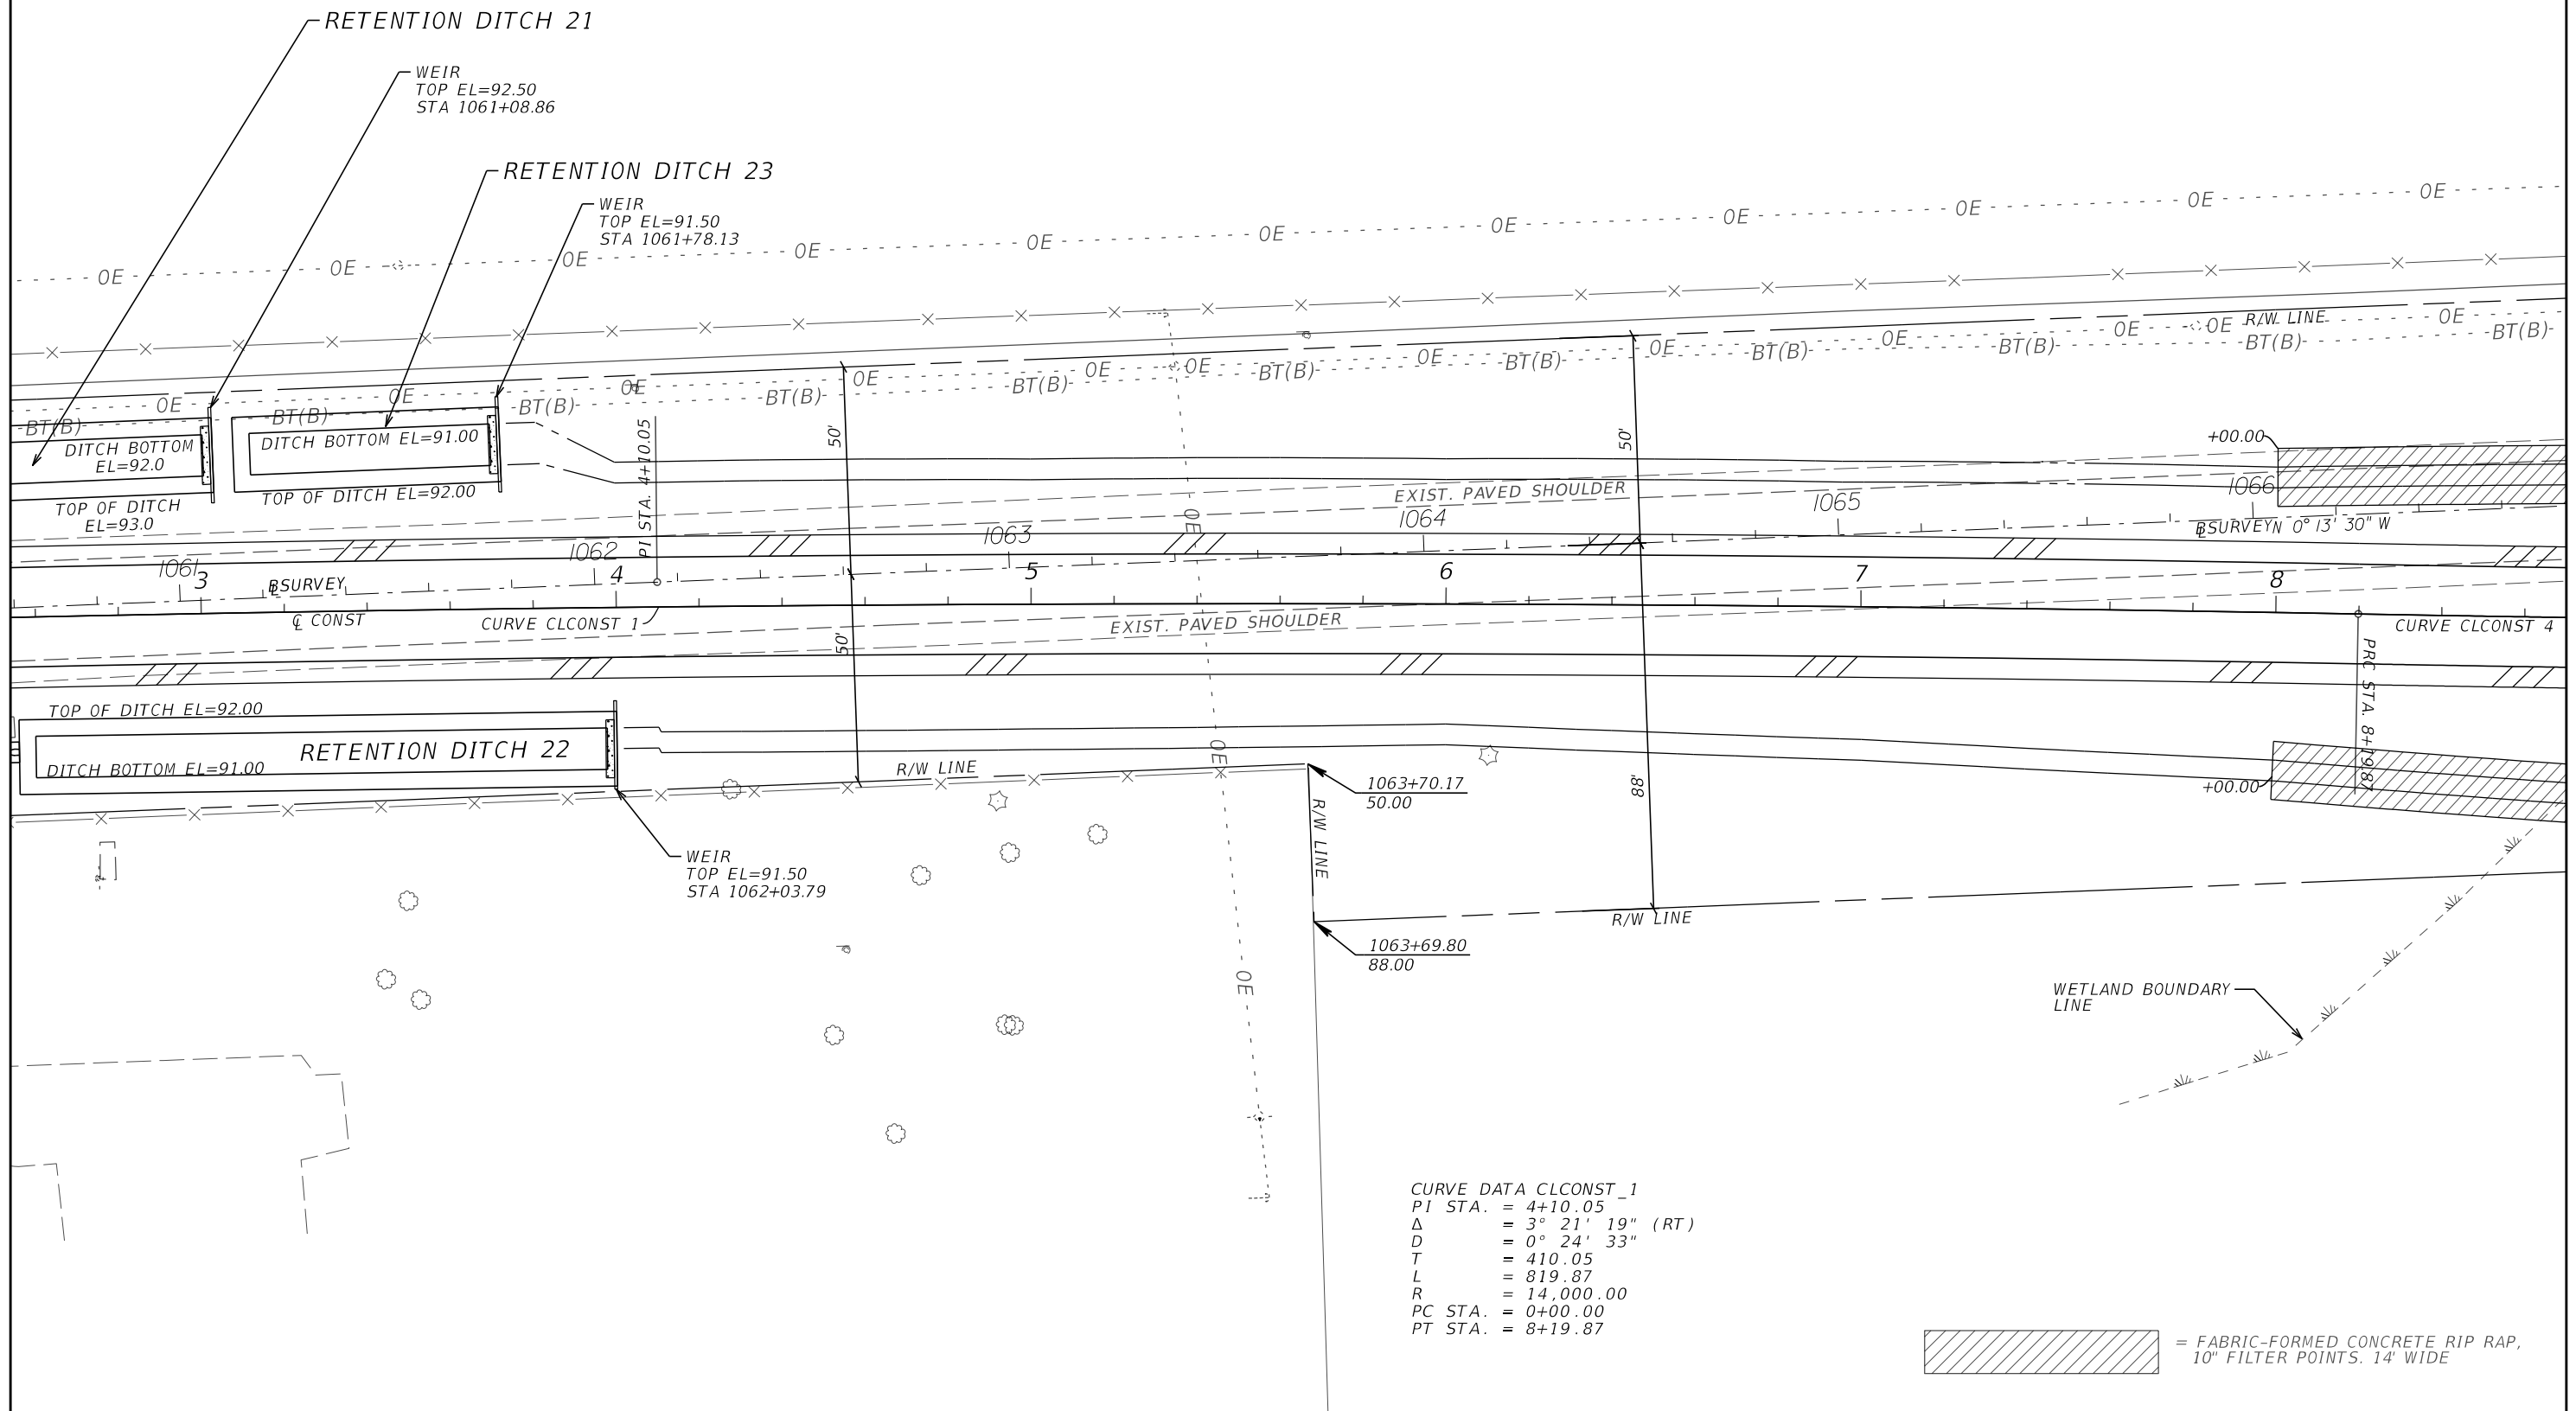


REVISIONS				ENGINEER OF RECORD	STATE OF FLORIDA DEPARTMENT OF TRANSPORTATION			ROADWAY PLAN	SHEET NO.
DATE	DESCRIPTION	DATE	DESCRIPTION		ROAD NO.	COUNTY	FINANCIAL PROJECT ID		
					SR 21	CLAY	432012-1-52-01		17

THE OFFICIAL RECORD OF THIS SHEET IS THE ELECTRONIC FILE DIGITALLY SIGNED AND SEALED UNDER RULE 61G15-23.004, F.A.C.

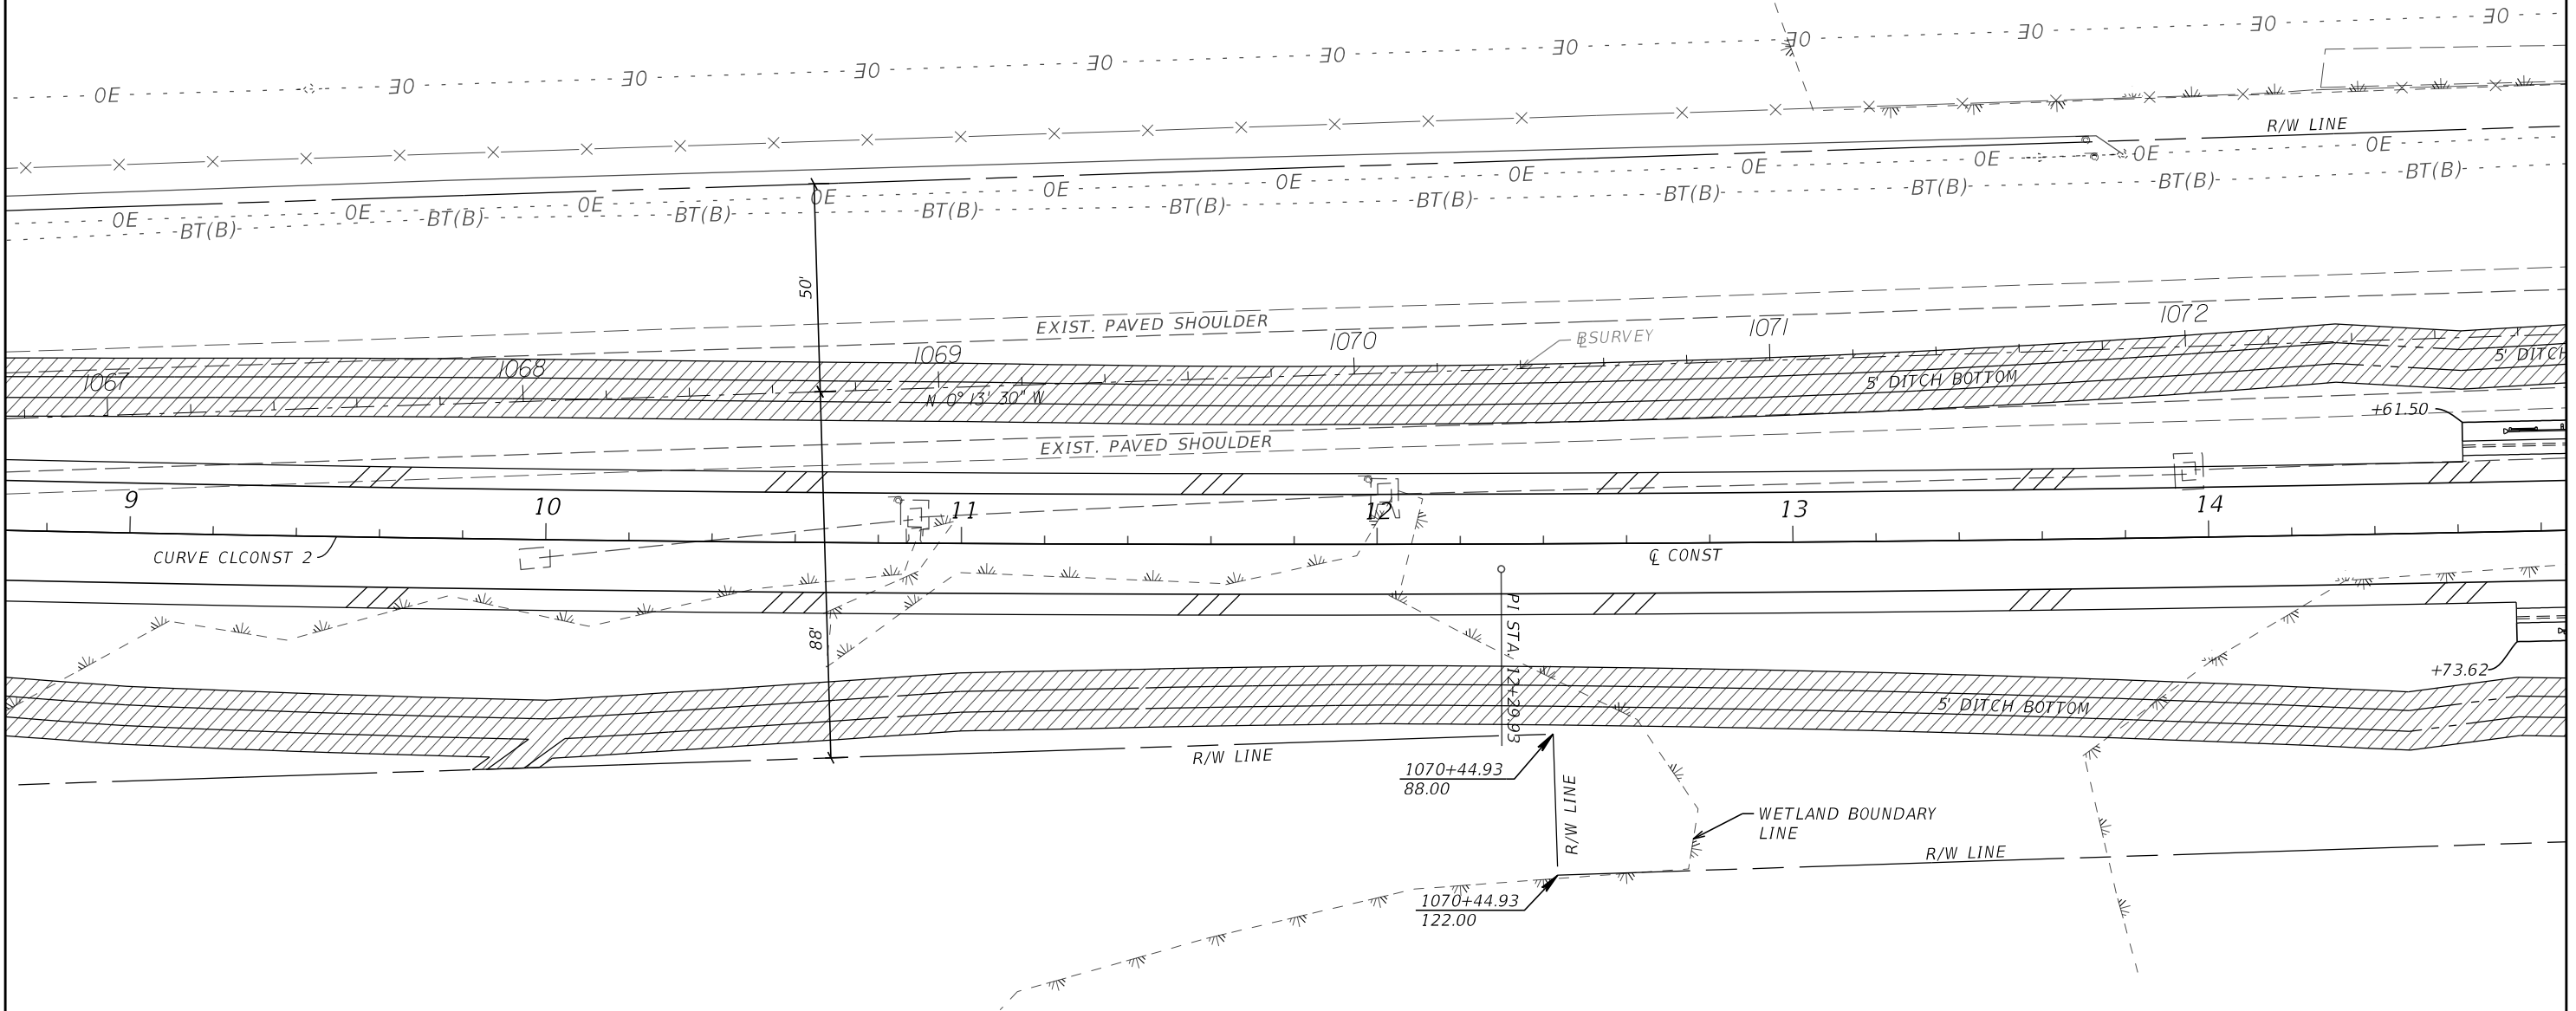

REVISIONS				ENGINEER OF RECORD	STATE OF FLORIDA DEPARTMENT OF TRANSPORTATION			ROADWAY PLAN	SHEET NO.
DATE	DESCRIPTION	DATE	DESCRIPTION	BRETT A. CREWS, P.E. 65592 DISTRICT II ROADWAY DESIGN 1109 SOUTH MARION AVENUE LAKE CITY, FL 32025-5874	ROAD NO.	COUNTY	FINANCIAL PROJECT ID		18
					SR 21	CLAY	432012-1-52-01		

THE OFFICIAL RECORD OF THIS SHEET IS THE ELECTRONIC FILE DIGITALLY SIGNED AND SEALED UNDER RULE 61G15-23.004, F.A.C.

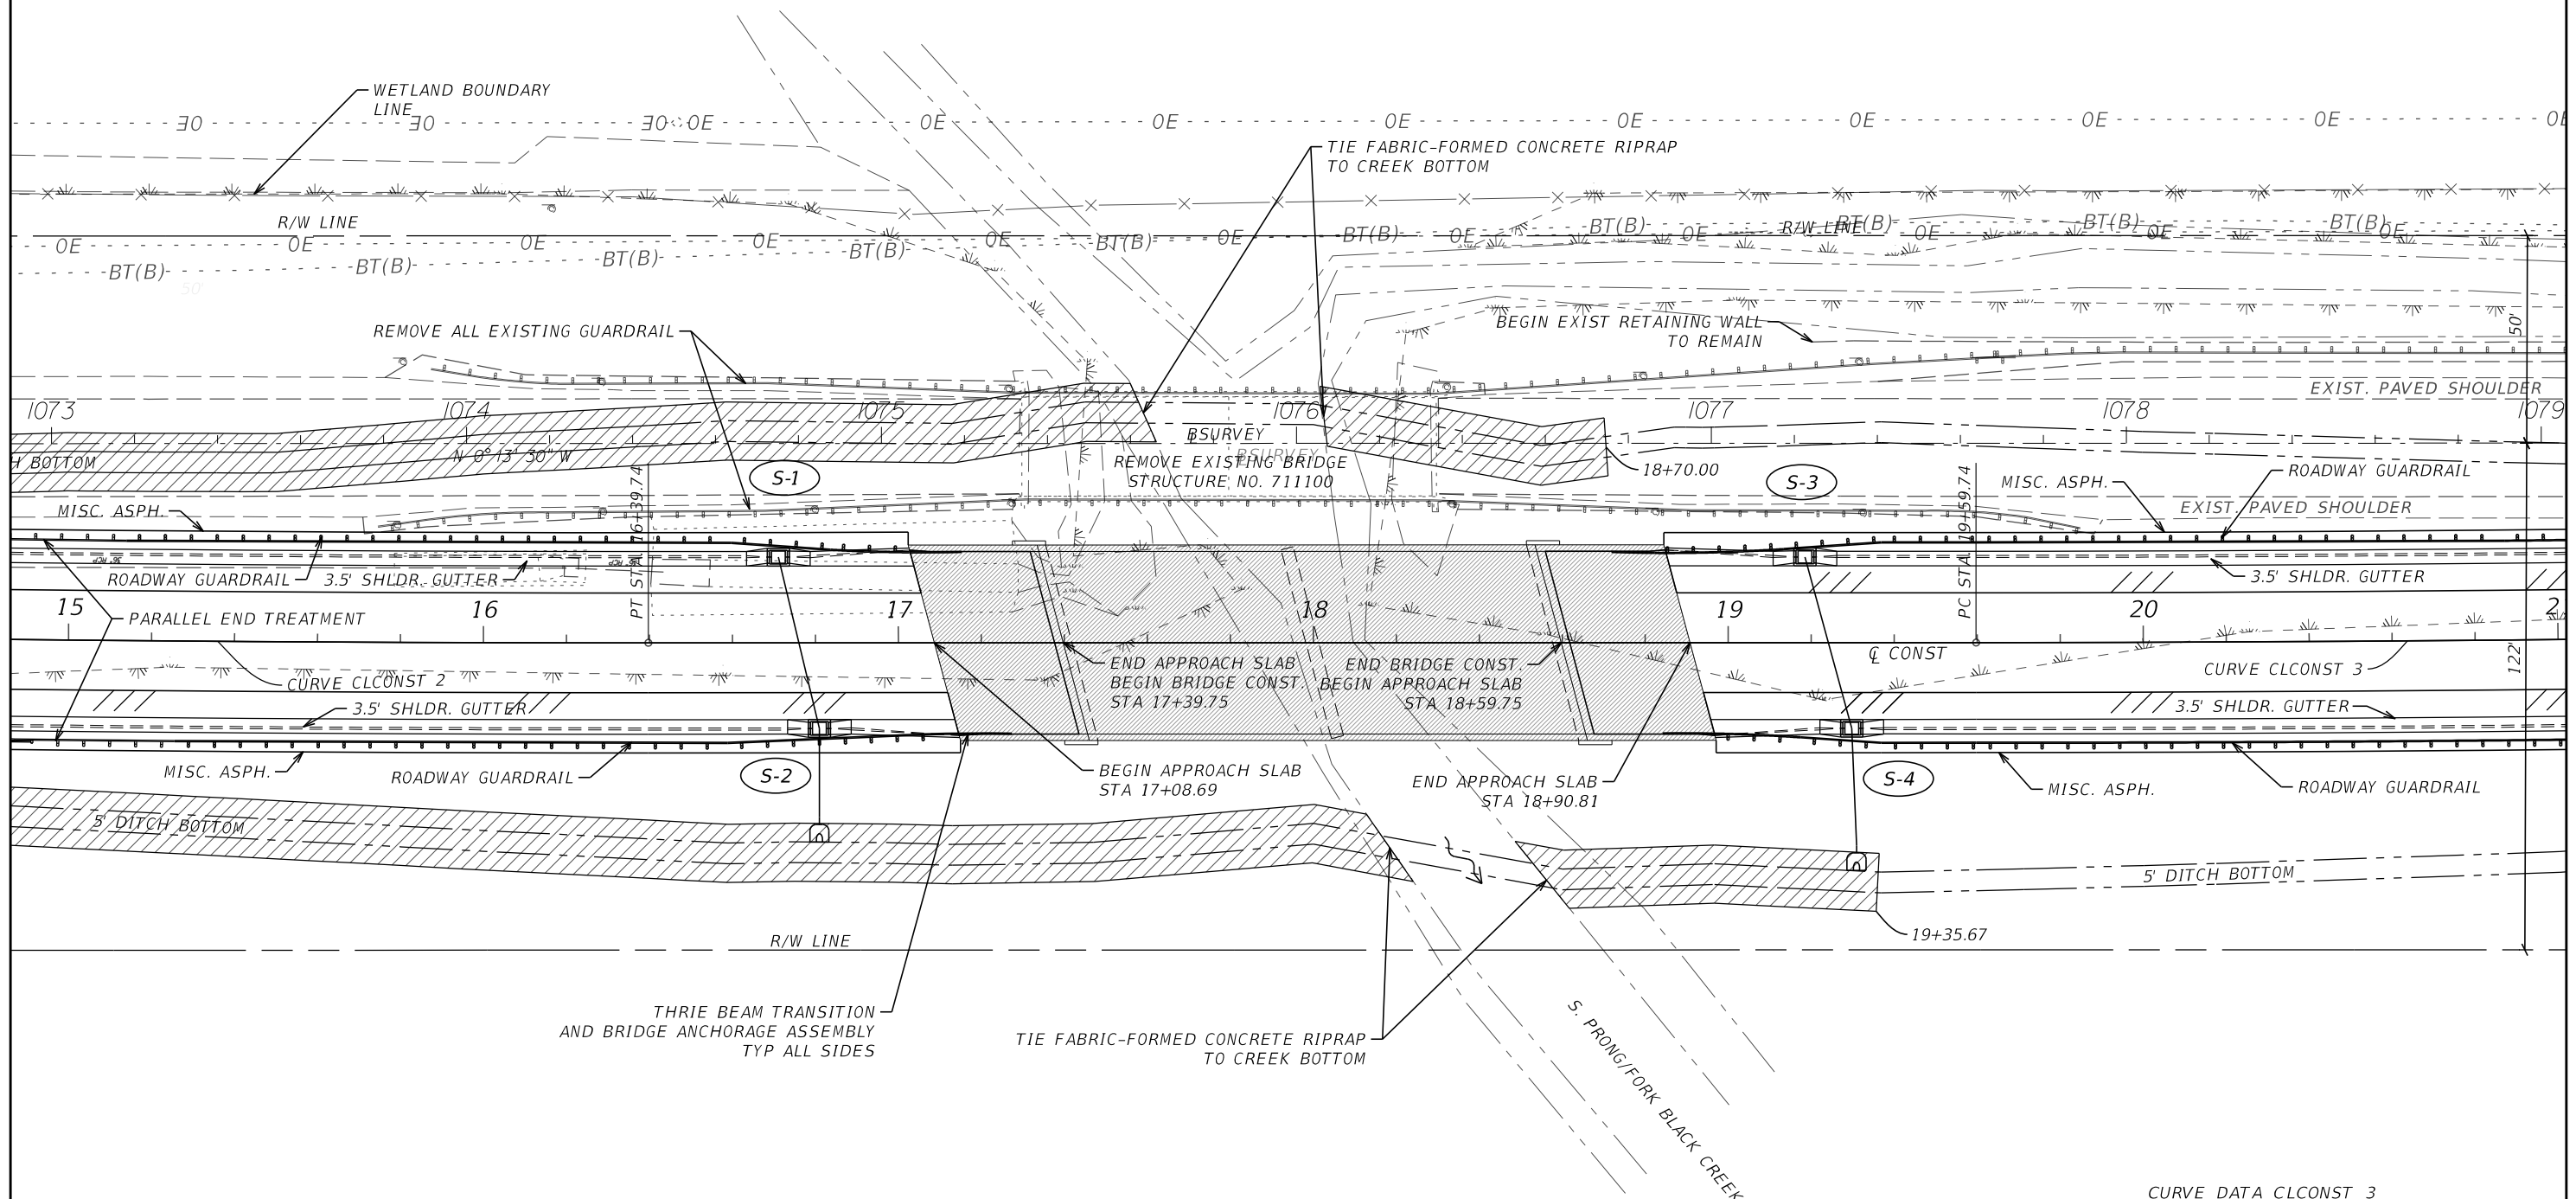


CURVE DATA CLCONST_2
PI STA. = 12+29.93
Δ = 3° 21' 19" (LT)
D = 0° 24' 33"
T = 410.05
L = 819.87
R = 14,000.00
PC STA. = 8+19.87
PT STA. = 16+39.74


CURVE DATA CLCONST_3
PI STA. = 23+69.80
Δ = 3° 21' 19" (LT)
D = 0° 24' 33"
T = 410.05
L = 819.87
R = 14,000.00
PC STA. = 19+59.74
PT STA. = 27+79.62

 = FABRIC-FORMED CONCRETE RIP RAP, 10" FILTER POINTS. 14" WIDE

REVISIONS				ENGINEER OF RECORD BRETT A. CREWS, P.E. 65592 DISTRICT II ROADWAY DESIGN 1109 SOUTH MARION AVENUE LAKE CITY, FL 32025-5874	STATE OF FLORIDA DEPARTMENT OF TRANSPORTATION			ROADWAY PLAN	SHEET NO.
DATE	DESCRIPTION	DATE	DESCRIPTION		ROAD NO.	COUNTY	FINANCIAL PROJECT ID		19
					SR 21	CLAY	432012-1-52-01		

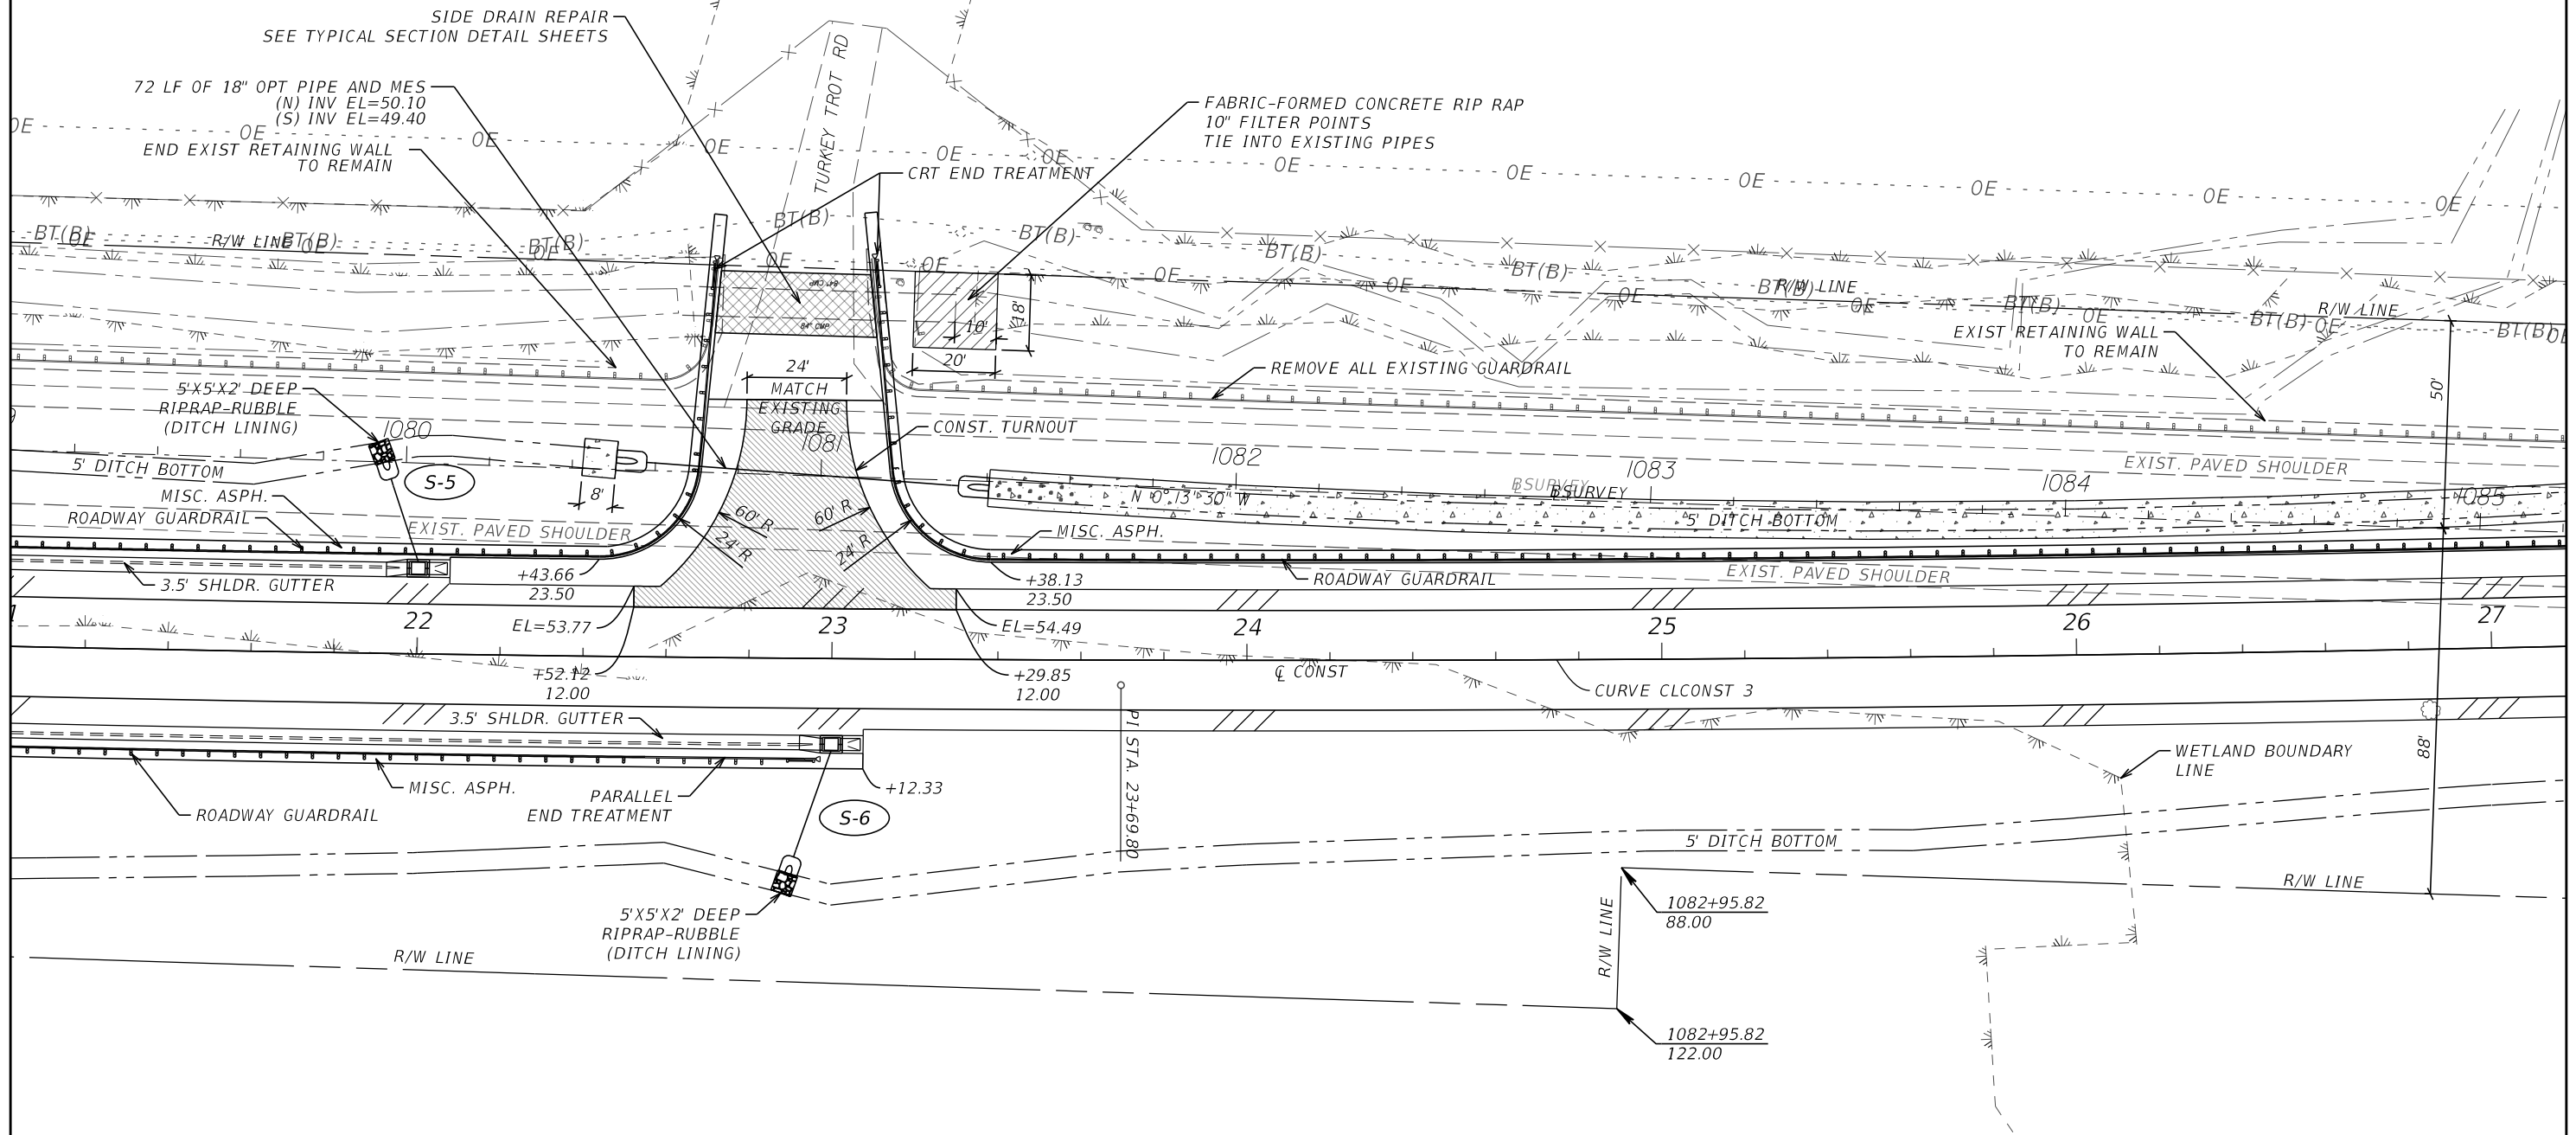

CURVE DATA CLCONST_3
PI STA. = 23+69.80
Δ = 3° 21' 19" (LT)
D = 0° 24' 33"
T = 410.05
L = 819.87
R = 14,000.00
PC STA. = 19+59.74
PT STA. = 27+79.62

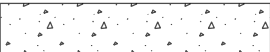


= CONCRETE DITCH PAVEMENT




= FABRIC-FORMED CONCRETE RIP RAP,
10" FILTER POINTS. 14' WIDE


REVISIONS				ENGINEER OF RECORD BRETT A. CREWS, P.E. 65592 DISTRICT II ROADWAY DESIGN 1109 SOUTH MARION AVENUE LAKE CITY, FL 32025-5874	STATE OF FLORIDA DEPARTMENT OF TRANSPORTATION			ROADWAY PLAN	SHEET NO.
DATE	DESCRIPTION	DATE	DESCRIPTION		ROAD NO.	COUNTY	FINANCIAL PROJECT ID		
					SR 21	CLAY	432012-1-52-01		20

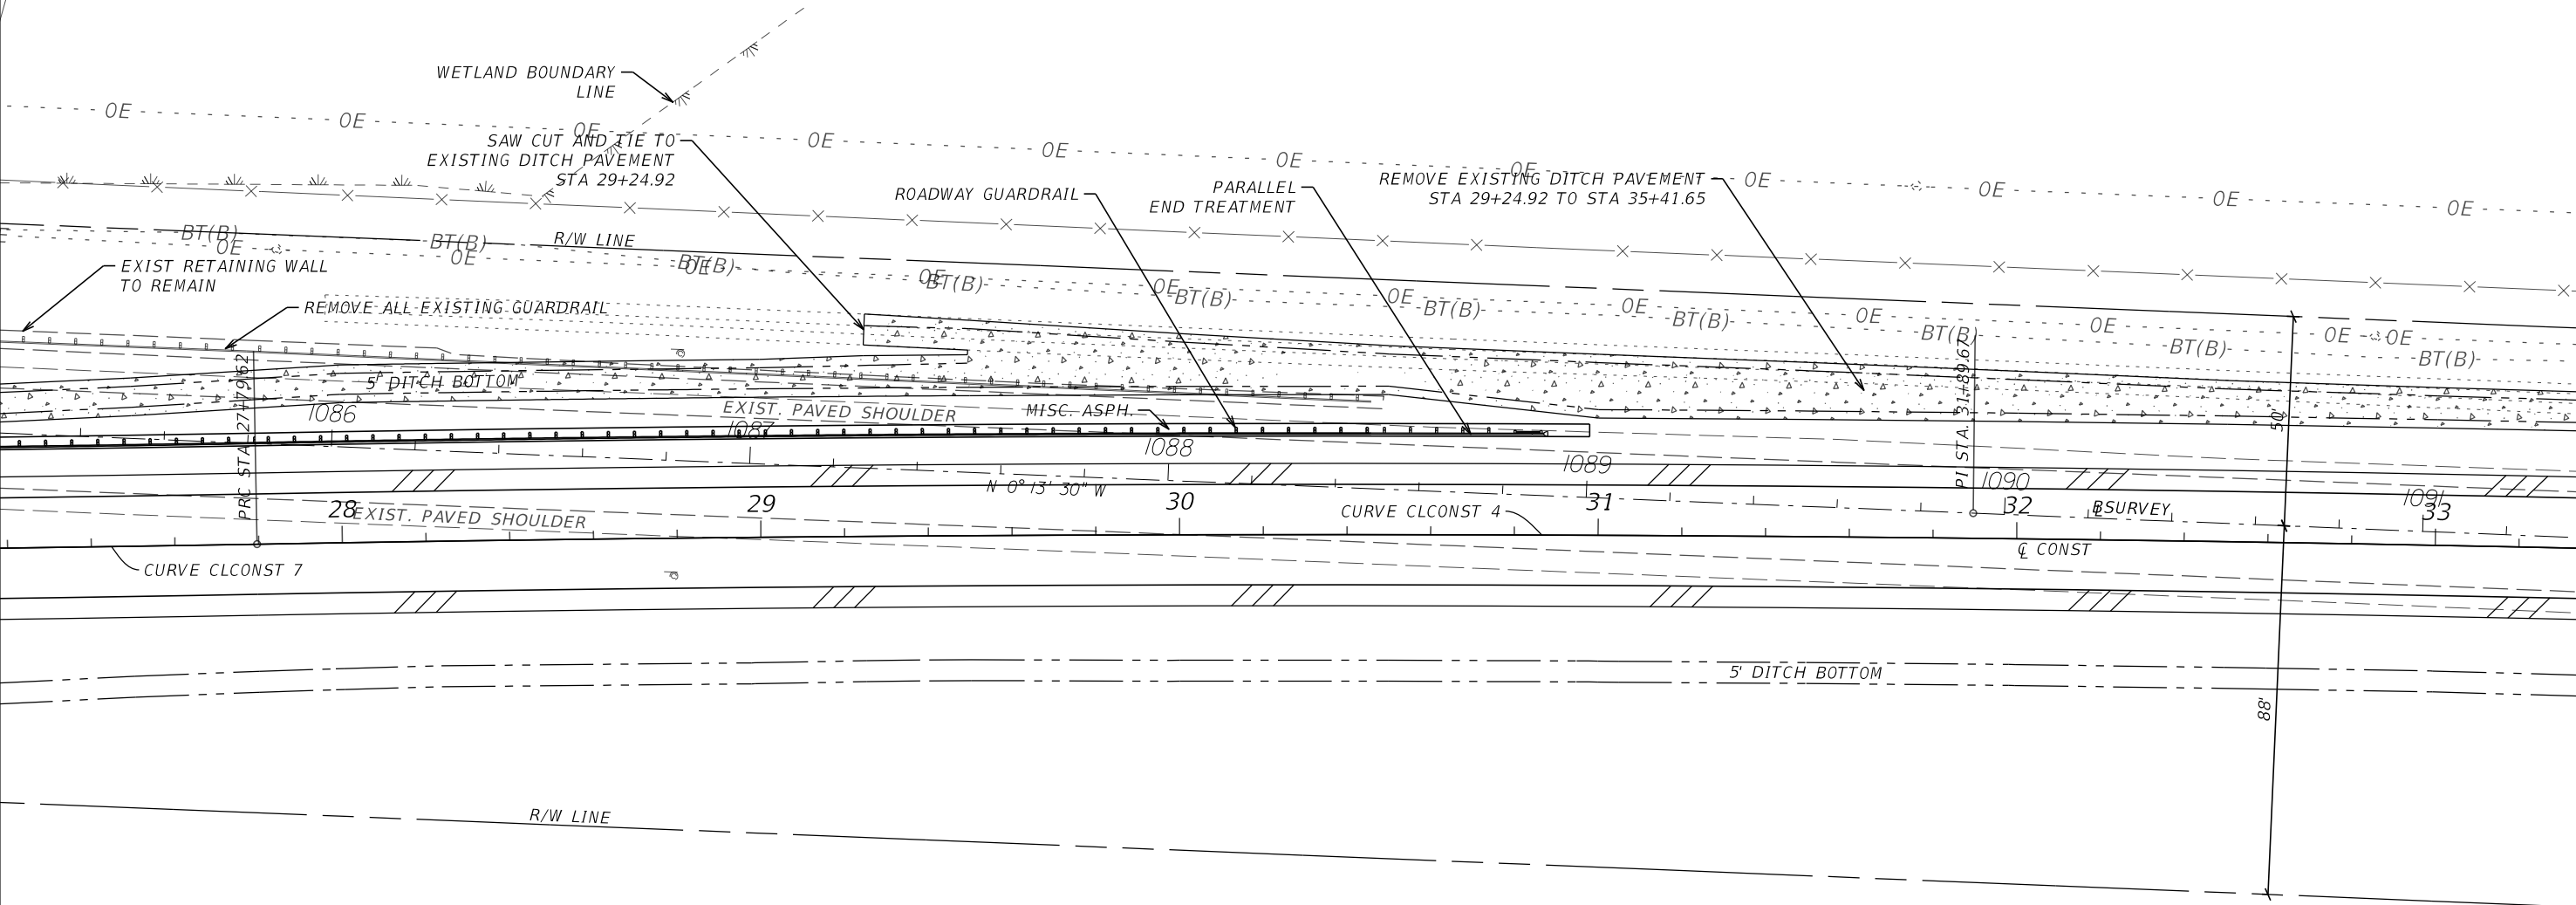

CURVE DATA CLCONST_4
PI STA. = 31+89.67
Δ = 3° 21' 19" (RT)
D = 0° 24' 33"
T = 410.05
L = 819.87
R = 14,000.00
PC STA. = 27+79.62
PT STA. = 35+99.49

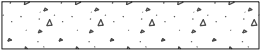
 = CONCRETE DITCH PAVEMENT

REVISIONS				ENGINEER OF RECORD BRETT A. CREWS, P.E. 65592 DISTRICT II ROADWAY DESIGN 1109 SOUTH MARION AVENUE LAKE CITY, FL 32025-5874	STATE OF FLORIDA DEPARTMENT OF TRANSPORTATION			ROADWAY PLAN	SHEET NO. 21
DATE	DESCRIPTION	DATE	DESCRIPTION		ROAD NO.	COUNTY	FINANCIAL PROJECT ID		
					SR 21	CLAY	432012-1-52-01		

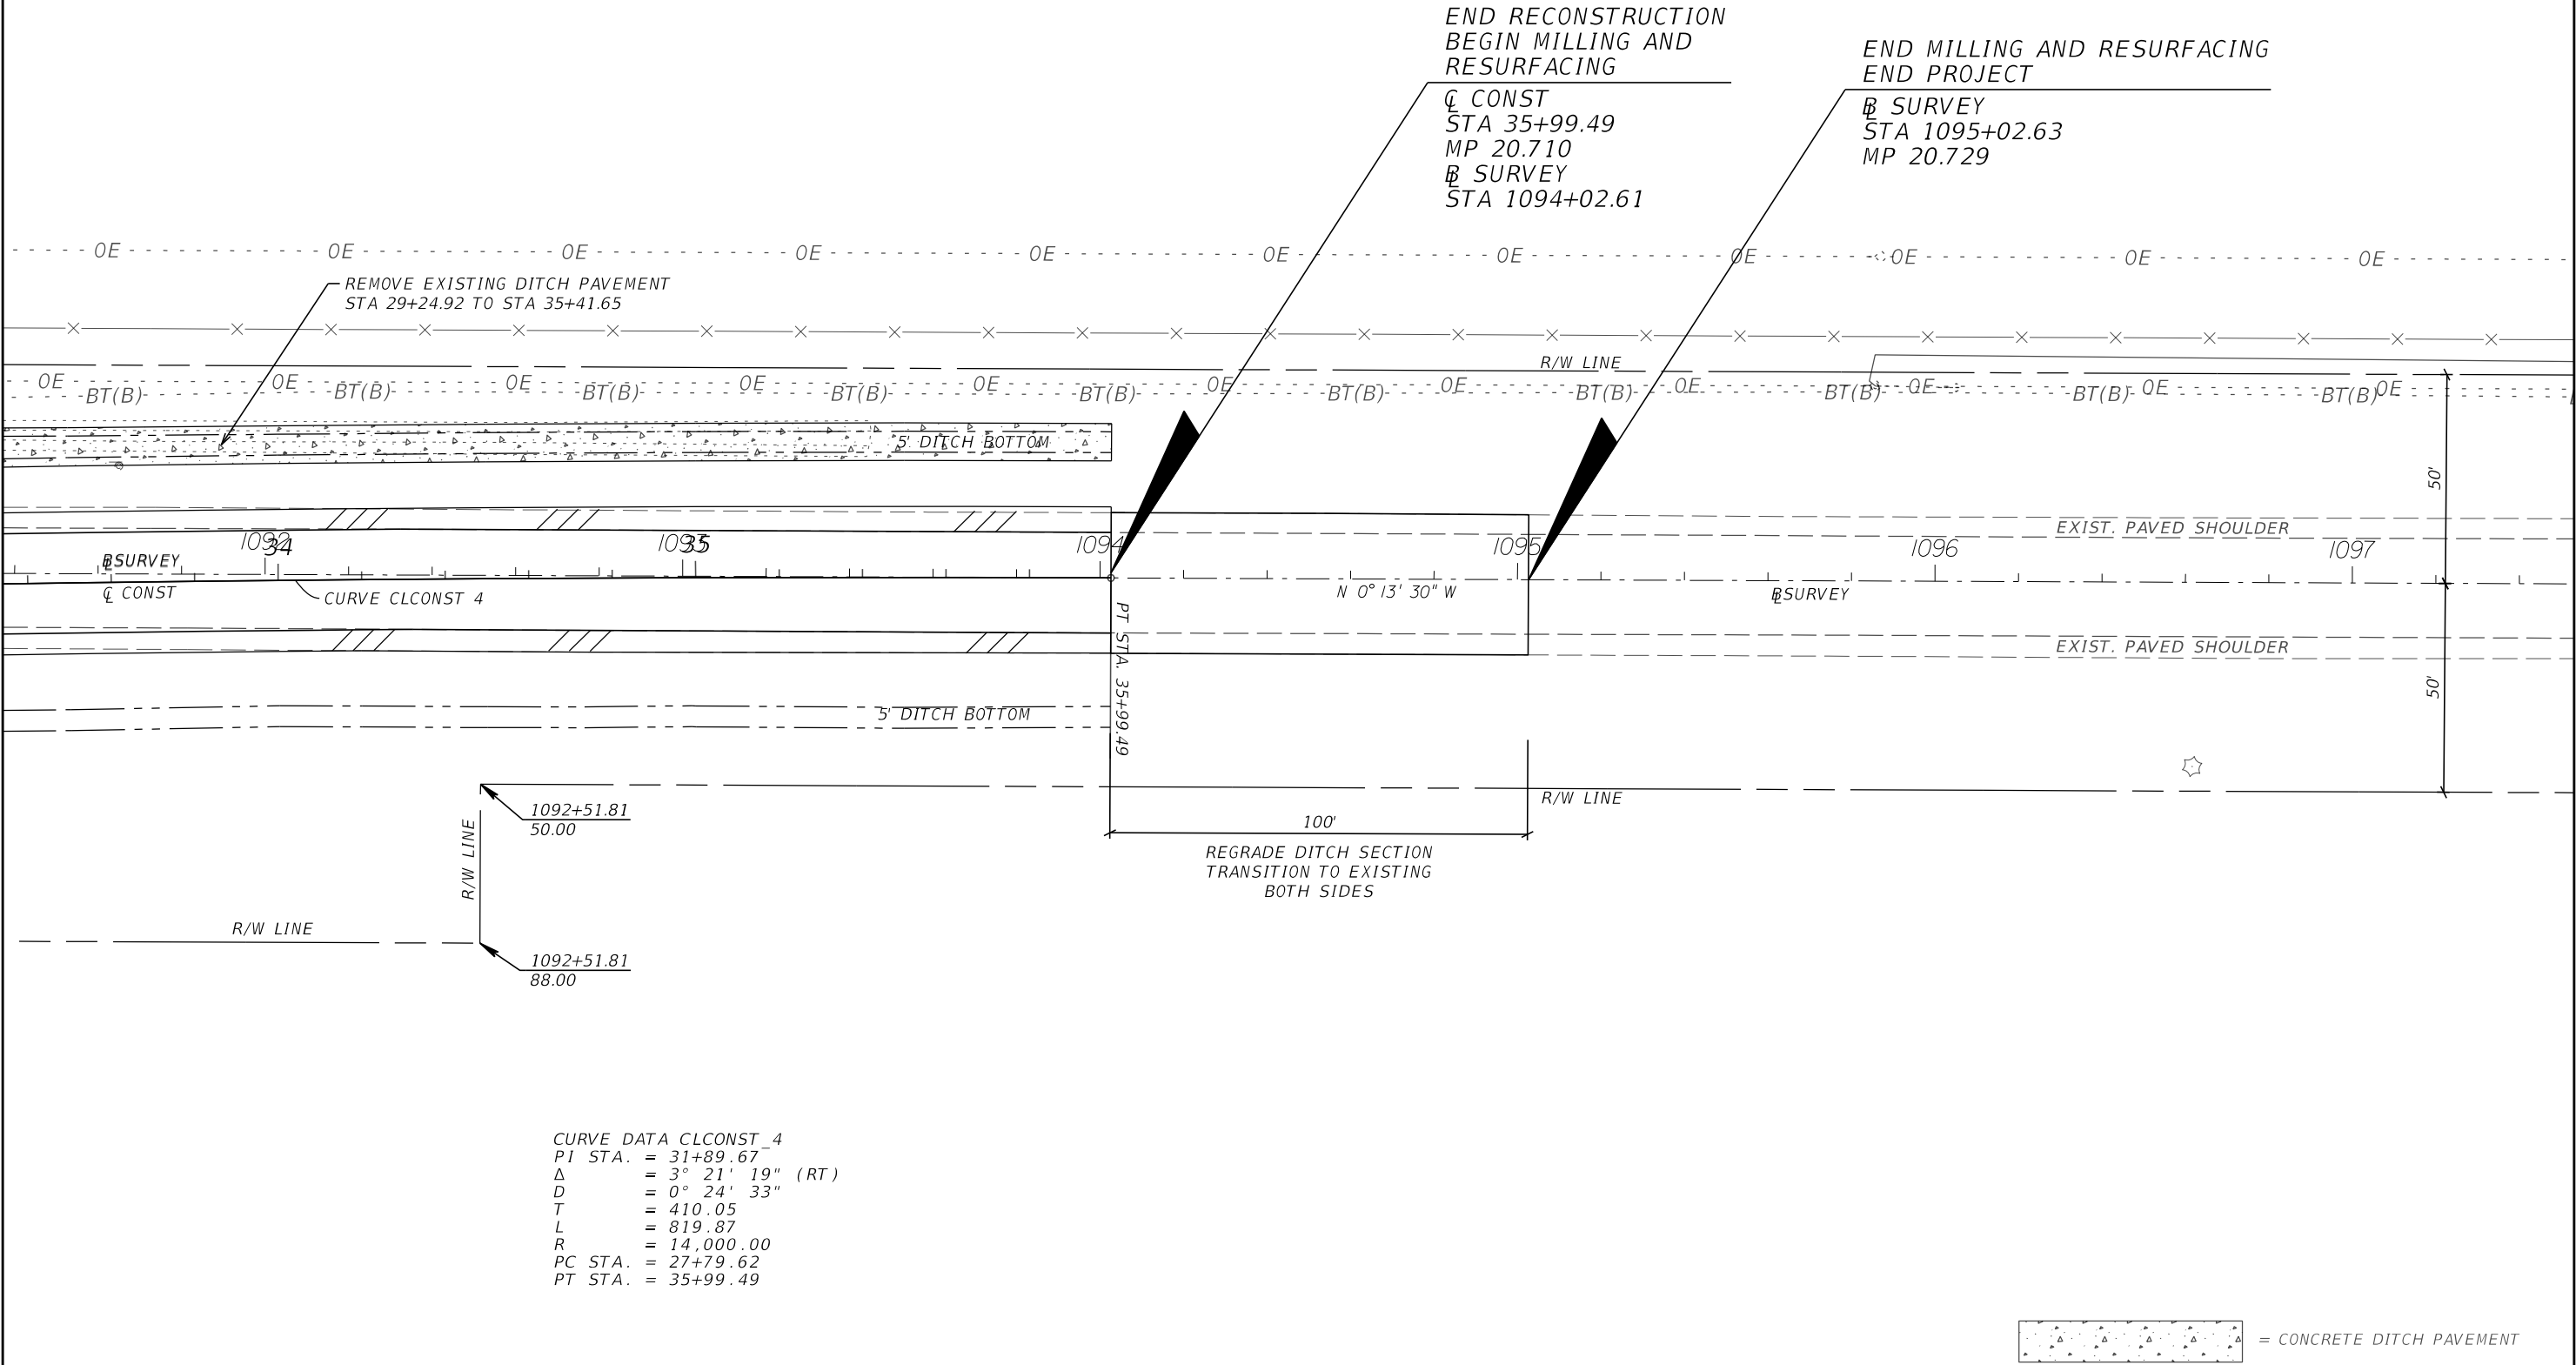


REVISIONS				ENGINEER OF RECORD	STATE OF FLORIDA DEPARTMENT OF TRANSPORTATION			ROADWAY PLAN	SHEET NO.
DATE	DESCRIPTION	DATE	DESCRIPTION	BRETT A. CREWS, P.E. 65592 DISTRICT II ROADWAY DESIGN 1109 SOUTH MARION AVENUE LAKE CITY, FL 32025-5874	ROAD NO.	COUNTY	FINANCIAL PROJECT ID		22
					SR 21	CLAY	432012-1-52-01		

THE OFFICIAL RECORD OF THIS SHEET IS THE ELECTRONIC FILE DIGITALLY SIGNED AND SEALED UNDER RULE 61G15-23.004, F.A.C.

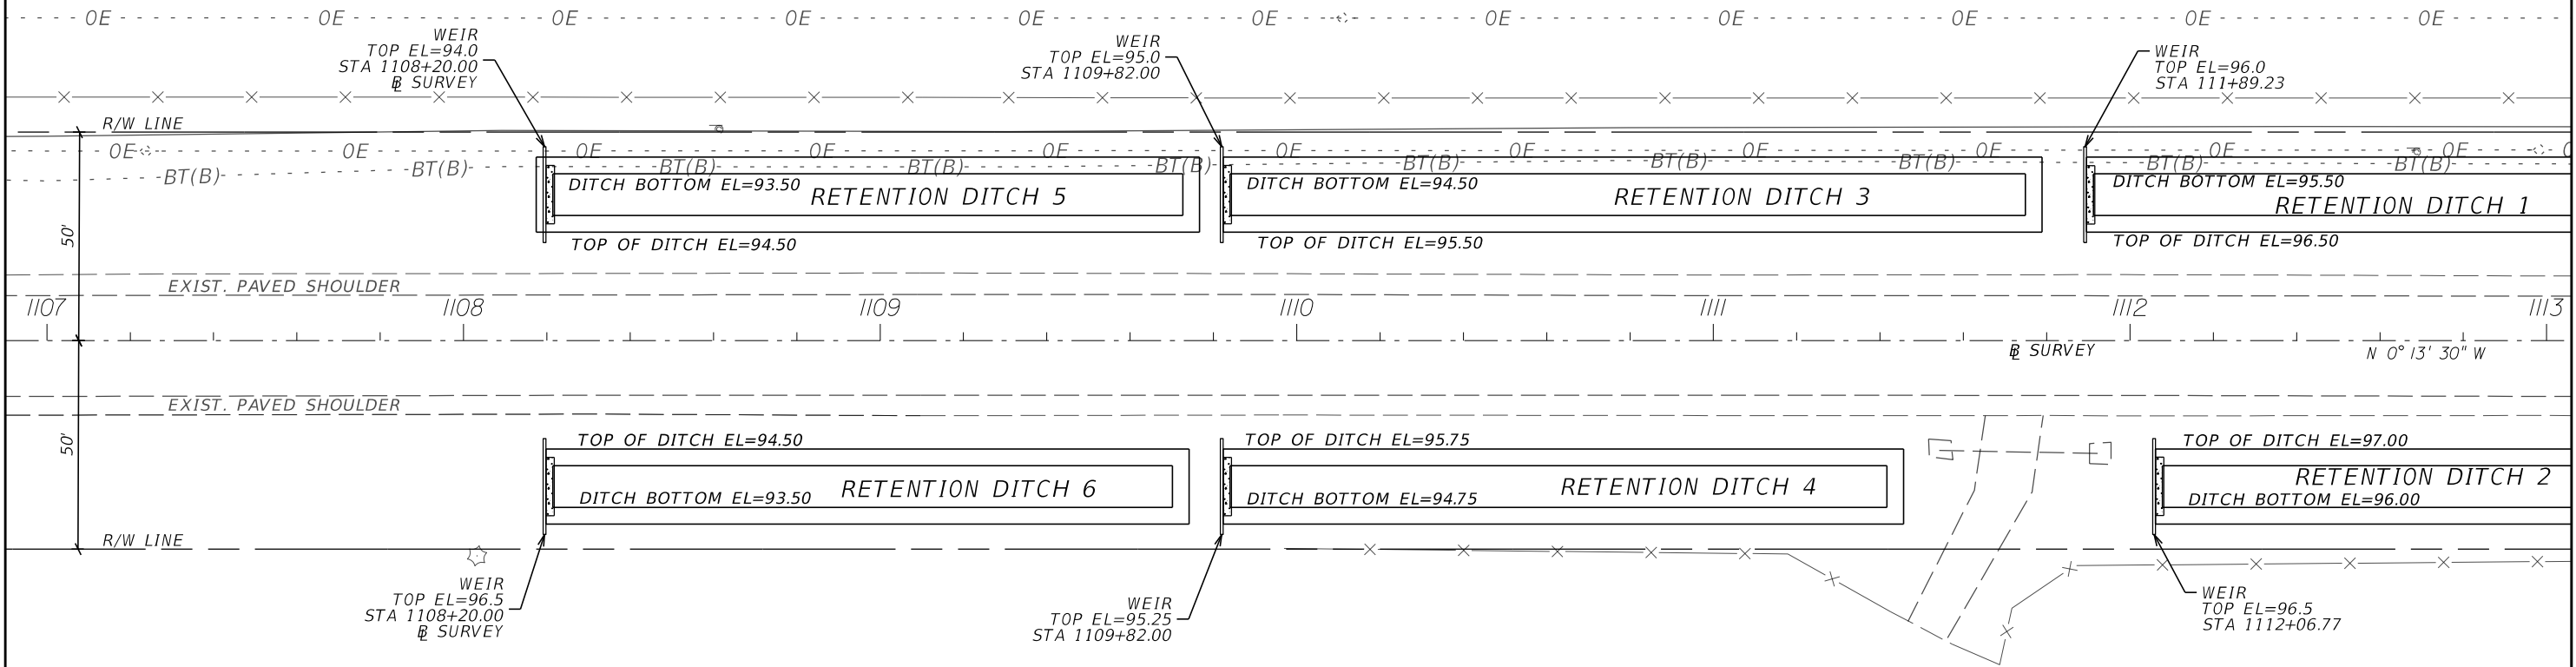

REVISIONS				ENGINEER OF RECORD	STATE OF FLORIDA DEPARTMENT OF TRANSPORTATION			ROADWAY PLAN	SHEET NO.
DATE	DESCRIPTION	DATE	DESCRIPTION						
					ROAD NO.	COUNTY	FINANCIAL PROJECT ID		
				BRETT A. CREWS, P.E. 65592 DISTRICT II ROADWAY DESIGN 1109 SOUTH MARION AVENUE LAKE CITY, FL 32025-5874	SR 21	CLAY	432012-1-52-01		23

THE OFFICIAL RECORD OF THIS SHEET IS THE ELECTRONIC FILE DIGITALLY SIGNED AND SEALED UNDER RULE 61G15-23.004, F.A.C.

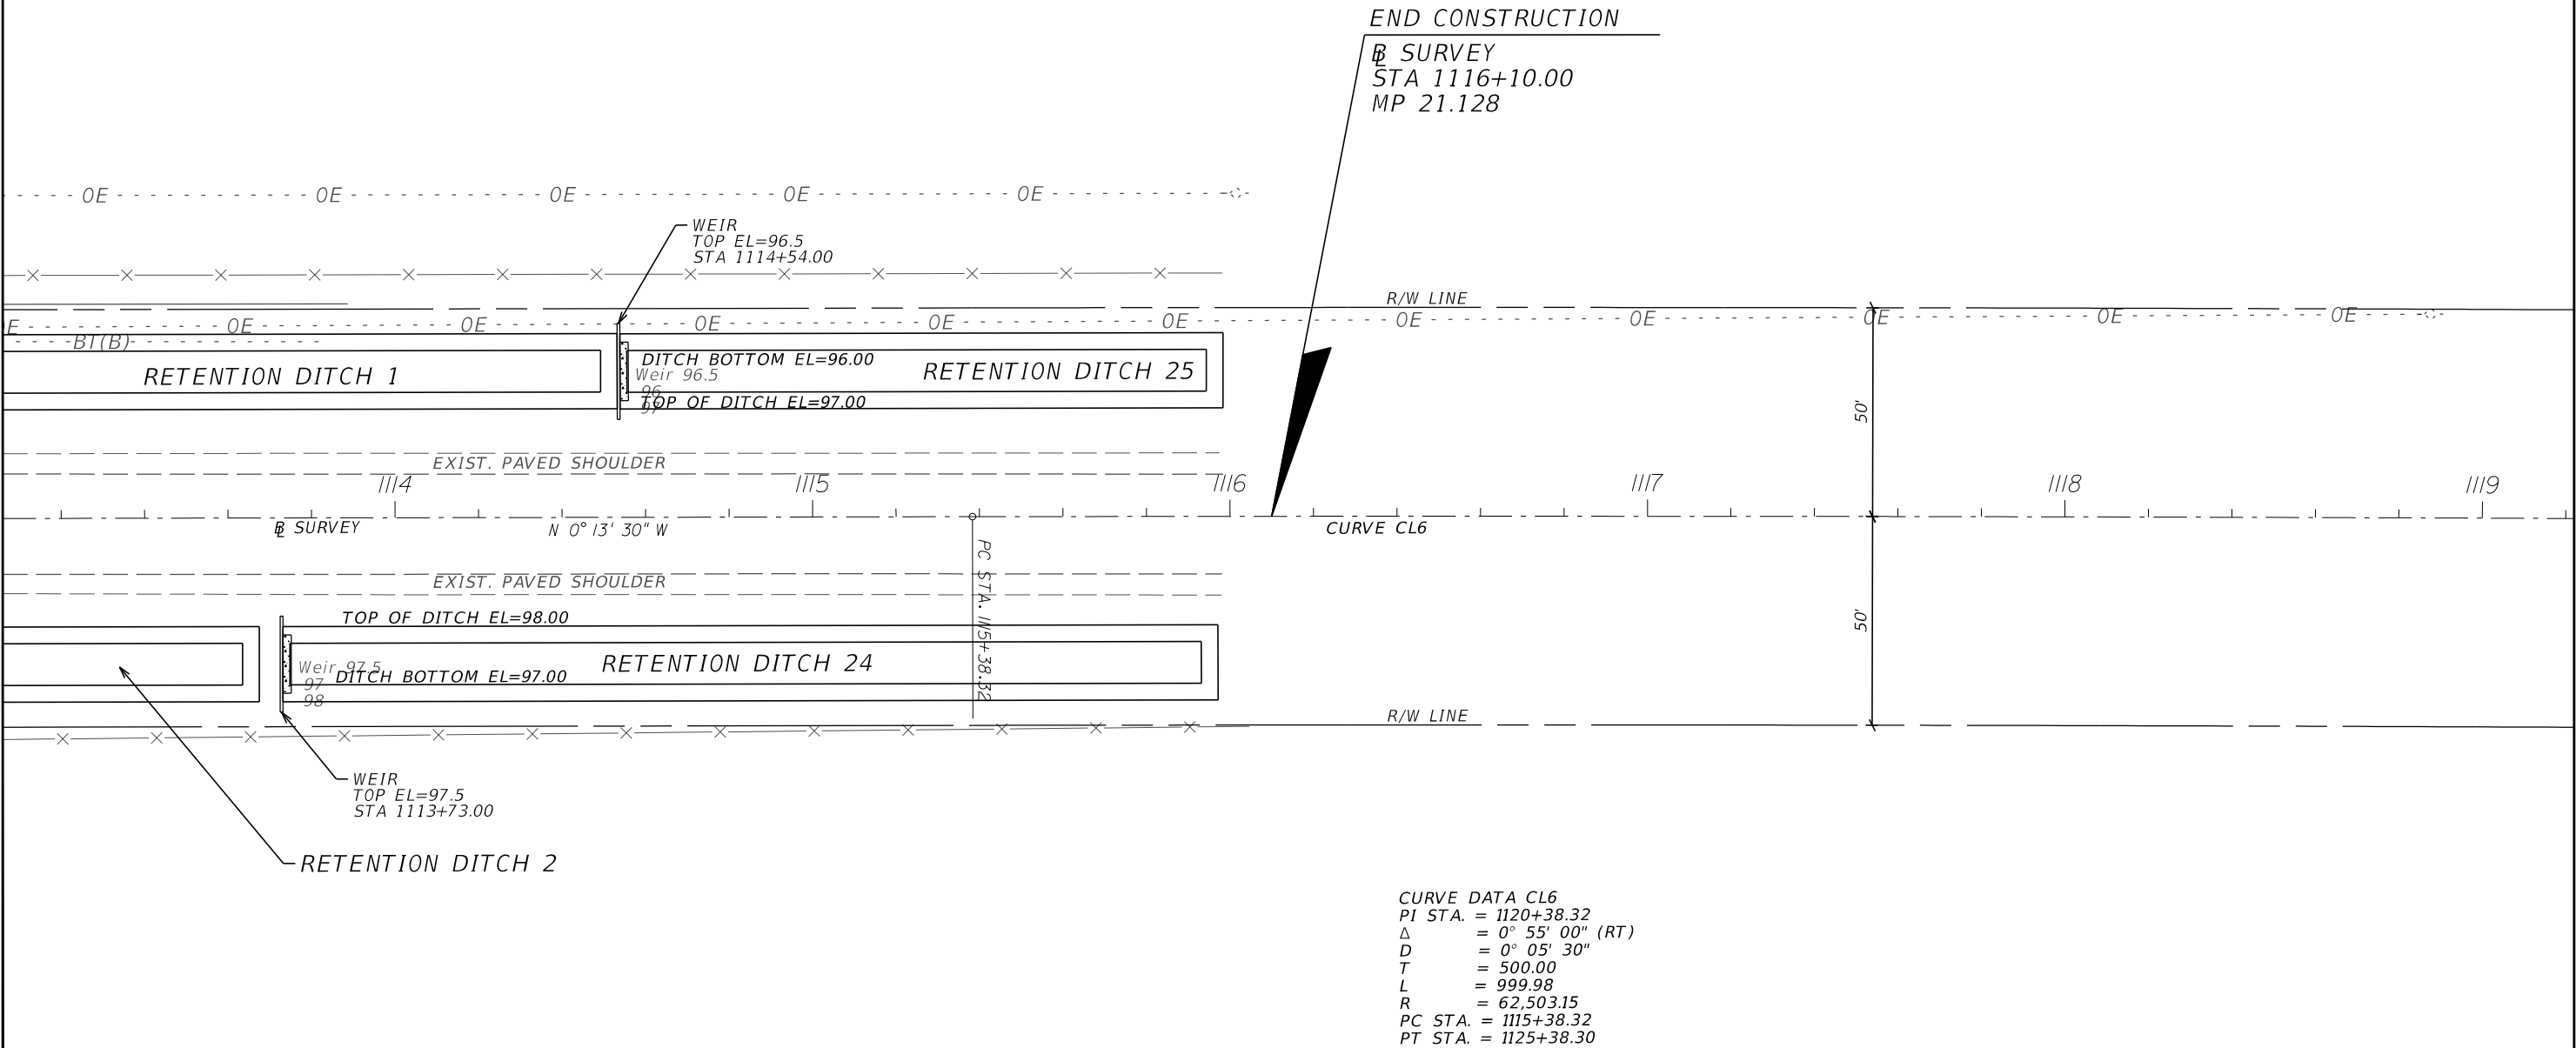

REVISIONS				ENGINEER OF RECORD	STATE OF FLORIDA DEPARTMENT OF TRANSPORTATION			ROADWAY PLAN	SHEET NO.
DATE	DESCRIPTION	DATE	DESCRIPTION						
					ROAD NO.	COUNTY	FINANCIAL PROJECT ID		
				BRETT A. CREWS, P.E. 65592 DISTRICT II ROADWAY DESIGN 1109 SOUTH MARION AVENUE LAKE CITY, FL 32025-5874	SR 21	CLAY	432012-1-52-01		24

THE OFFICIAL RECORD OF THIS SHEET IS THE ELECTRONIC FILE DIGITALLY SIGNED AND SEALED UNDER RULE 61G15-23.004, F.A.C.