


TREE TO BE PRESERVED DURING CONSTRUCTION

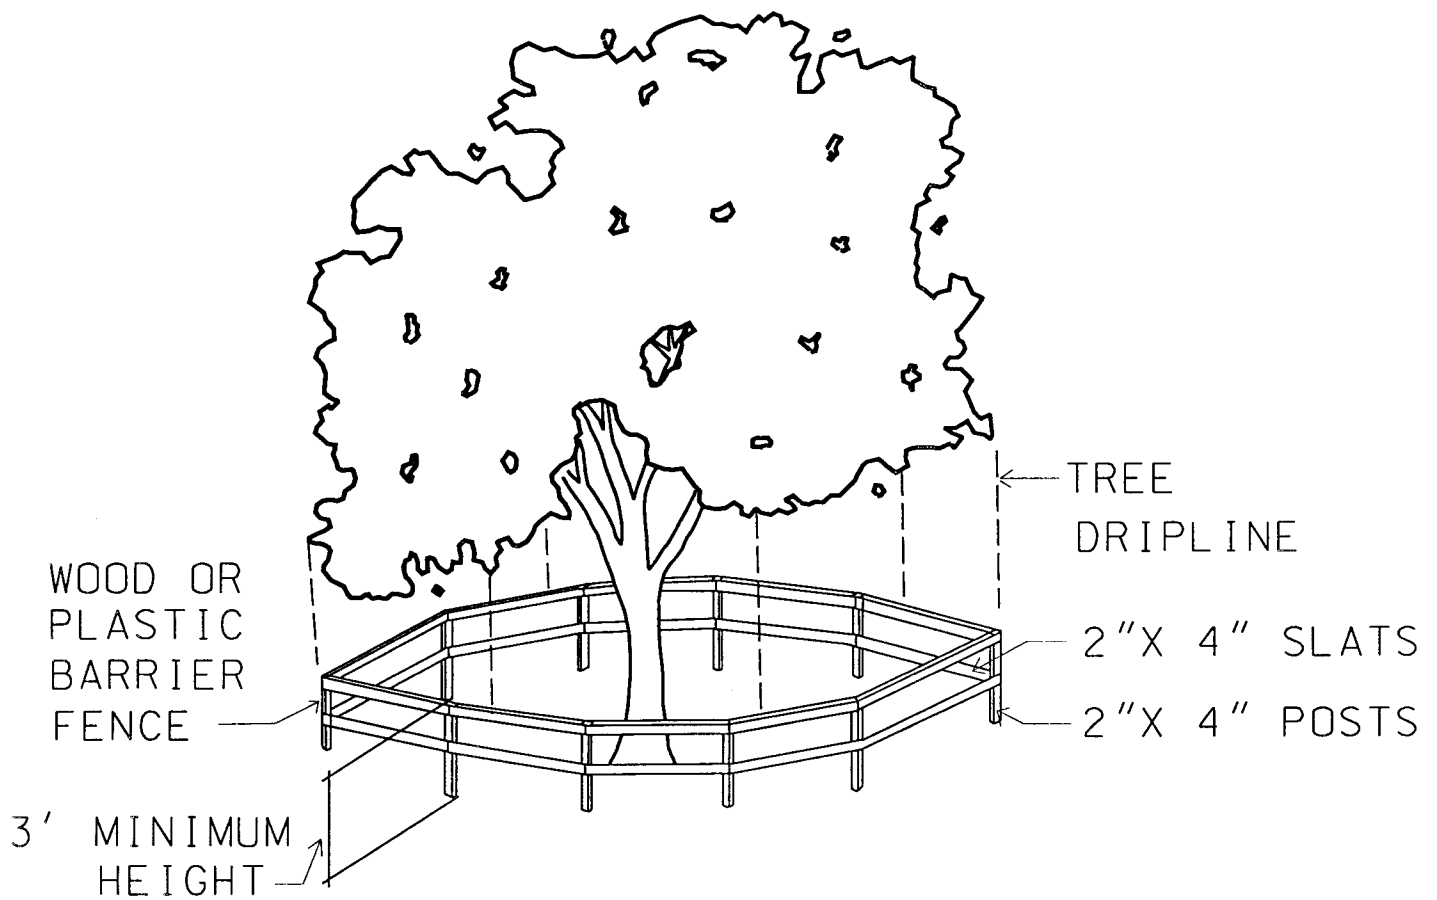

TREE PROTECTION PLAN

NOT TO SCALE