




AIDS TO NAVIGATION	PLANE COORDINATES		LATITUDE	LONGITUDE
	X	Y		
LT. BUOY-49 (10/17)	477.119	2.202.217	30°23'24.04"	81°34'04.34"
LT. BUOY-A (10/17)	476.736	2.202.308	30°23'24.92"	81°34'08.72"
LT. BUOY-B (10/17)	476.145	2.203.202	30°23'33.74"	81°34'15.52"

GRAPHIC SCALE

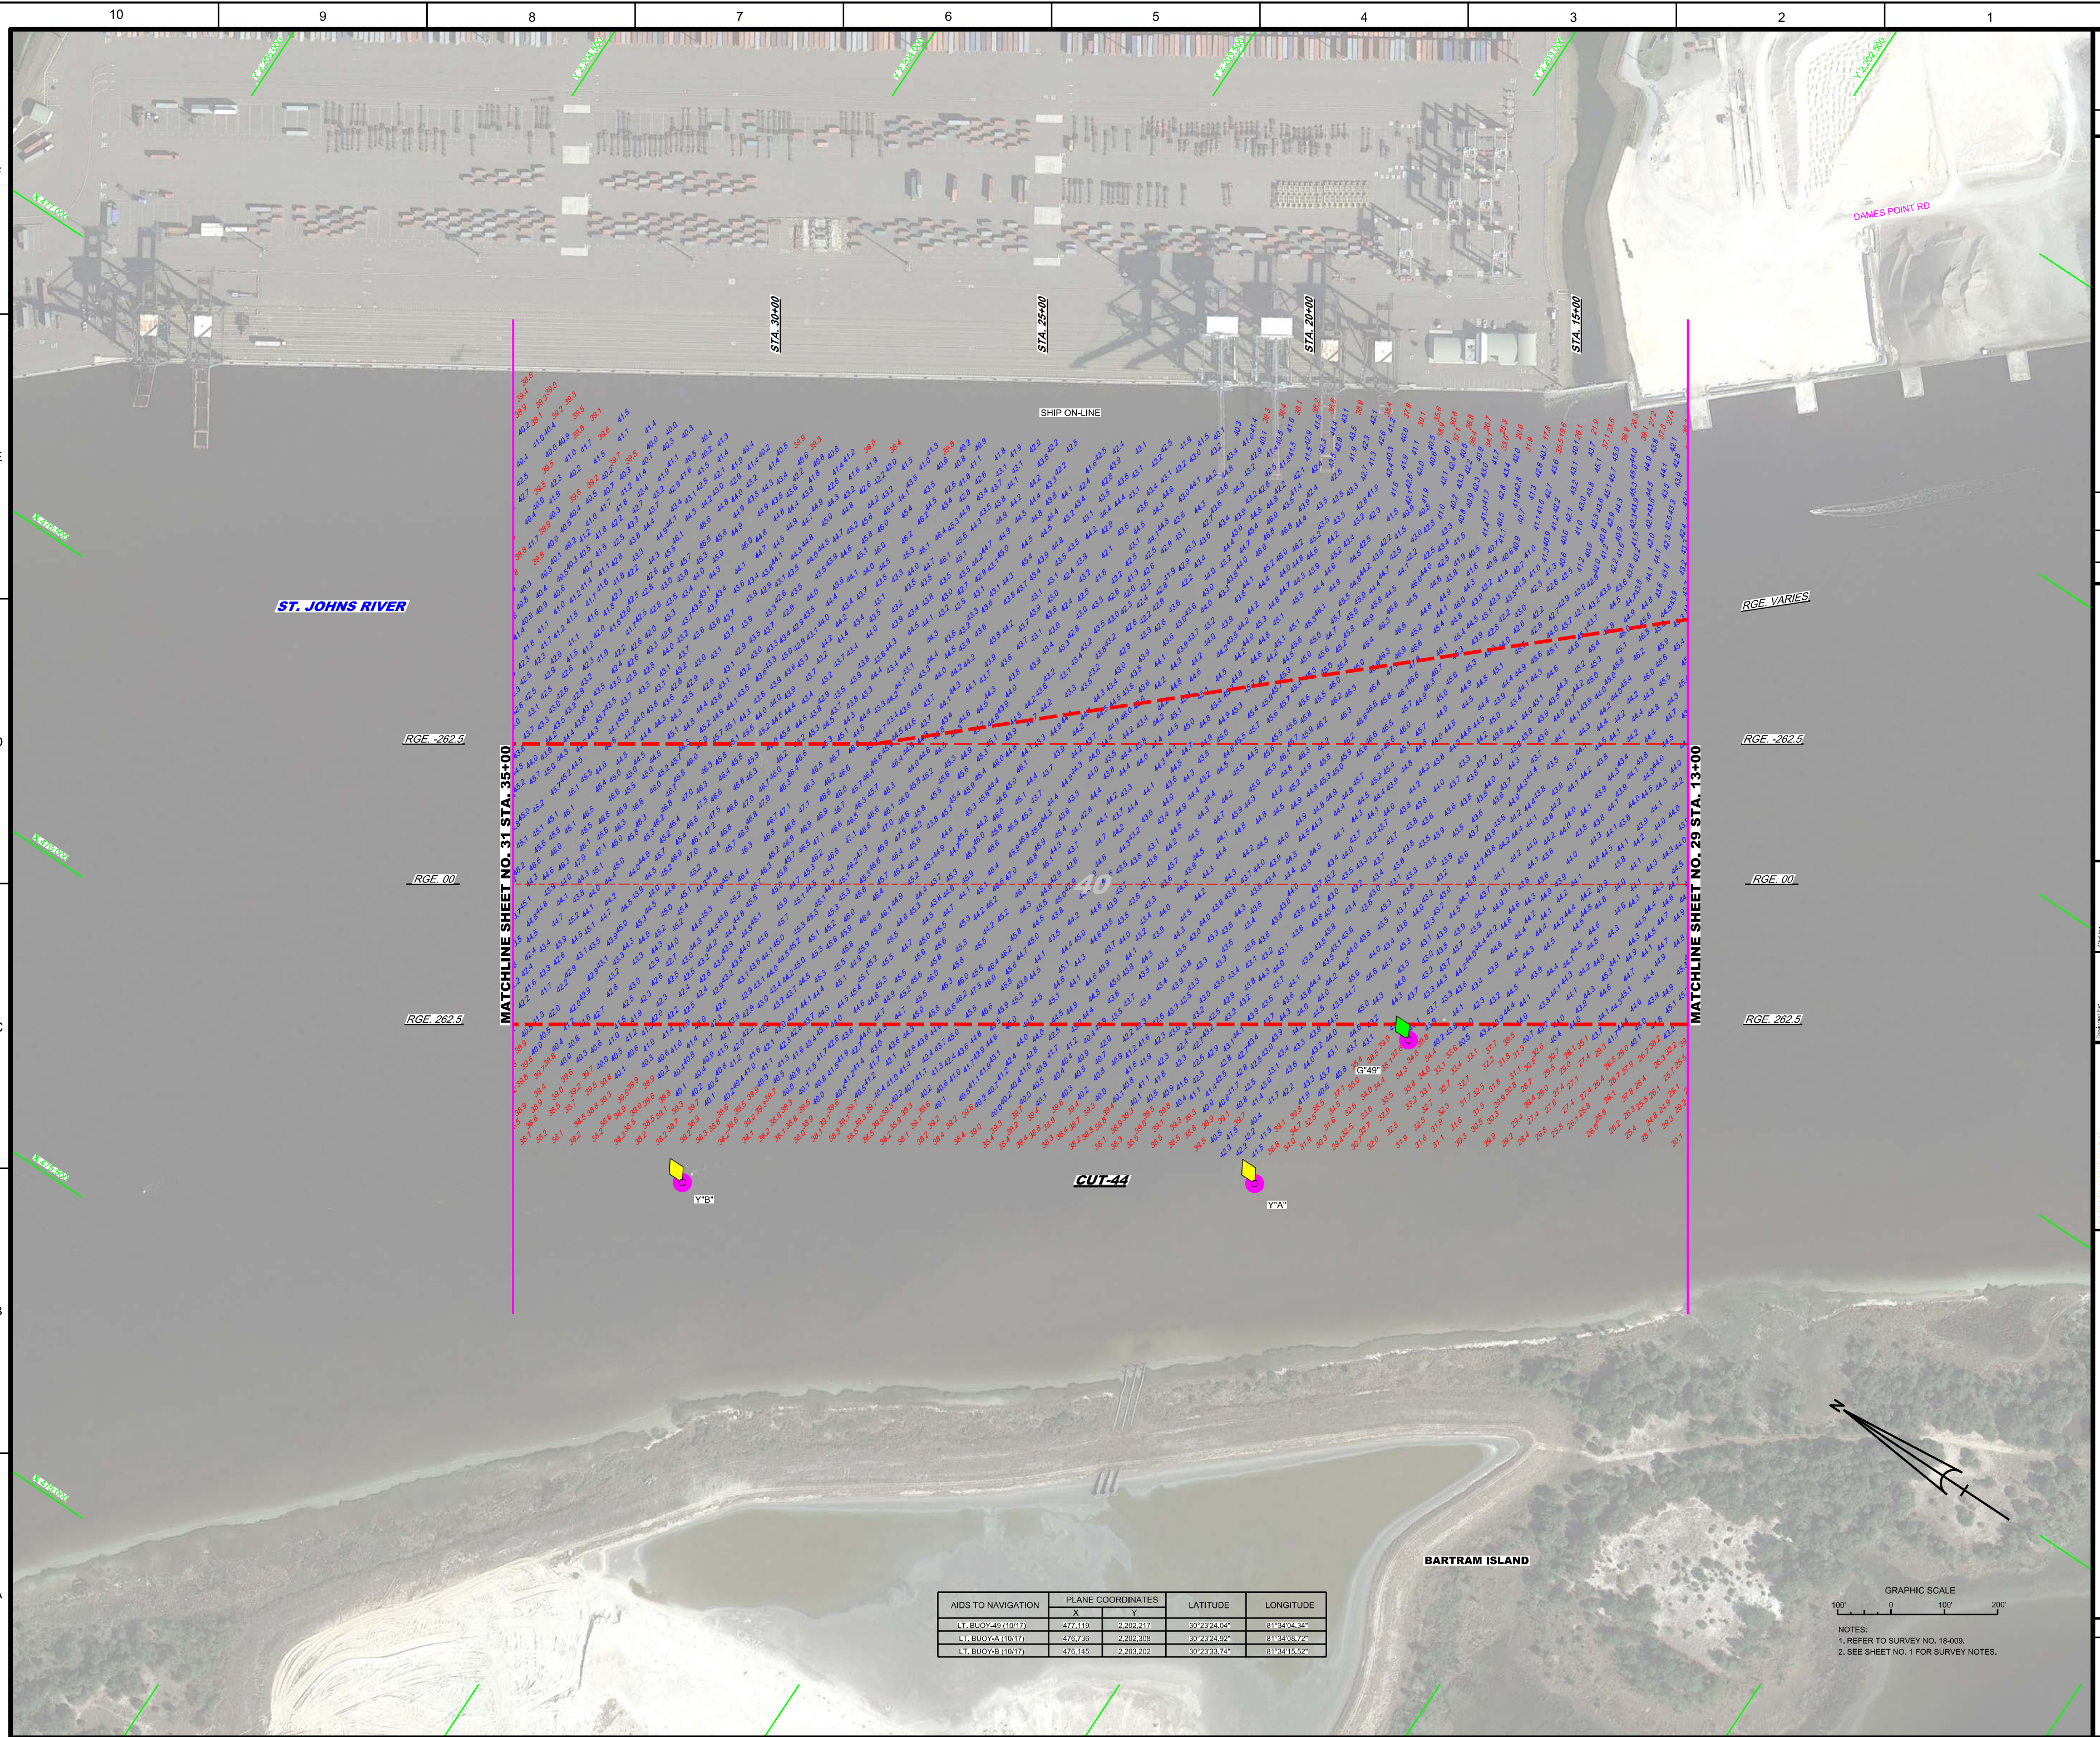

100' 0 100' 200'

NOTES:
1. REFER TO SURVEY NO. 18-009.
2. SEE SHEET NO. 1 FOR SURVEY NOTES.

**PARTIAL EXAM SURVEY FY18
34, 38, AND 40-FOOT PROJECT**

STA. 13+00 THRU STA. 35+00 CUT-44

PLAN

Scale: AS SHOWN

Drawing no.

12 / 21

SHEET 30 OF 57

[illegible][illegible]

JACKSONVILLE HARBOR, FLORIDA
**PARTIAL EXAM SURVEY FY18
 34, 38, AND 40-FOOT PROJECT**
 STA. 13+00 THRU STA. 35+00 CUT-44
PLAN
 Scale: AS SHOWN
 Drawing no.
12 / 21
 SHEET 30 OF 57





GRAPHIC SCALE


100' 0 100' 200'

NOTES:
1. REFER TO SURVEY NO. 18-009.
2. SEE SHEET NO. 1 FOR SURVEY NOTES.

[illegible]

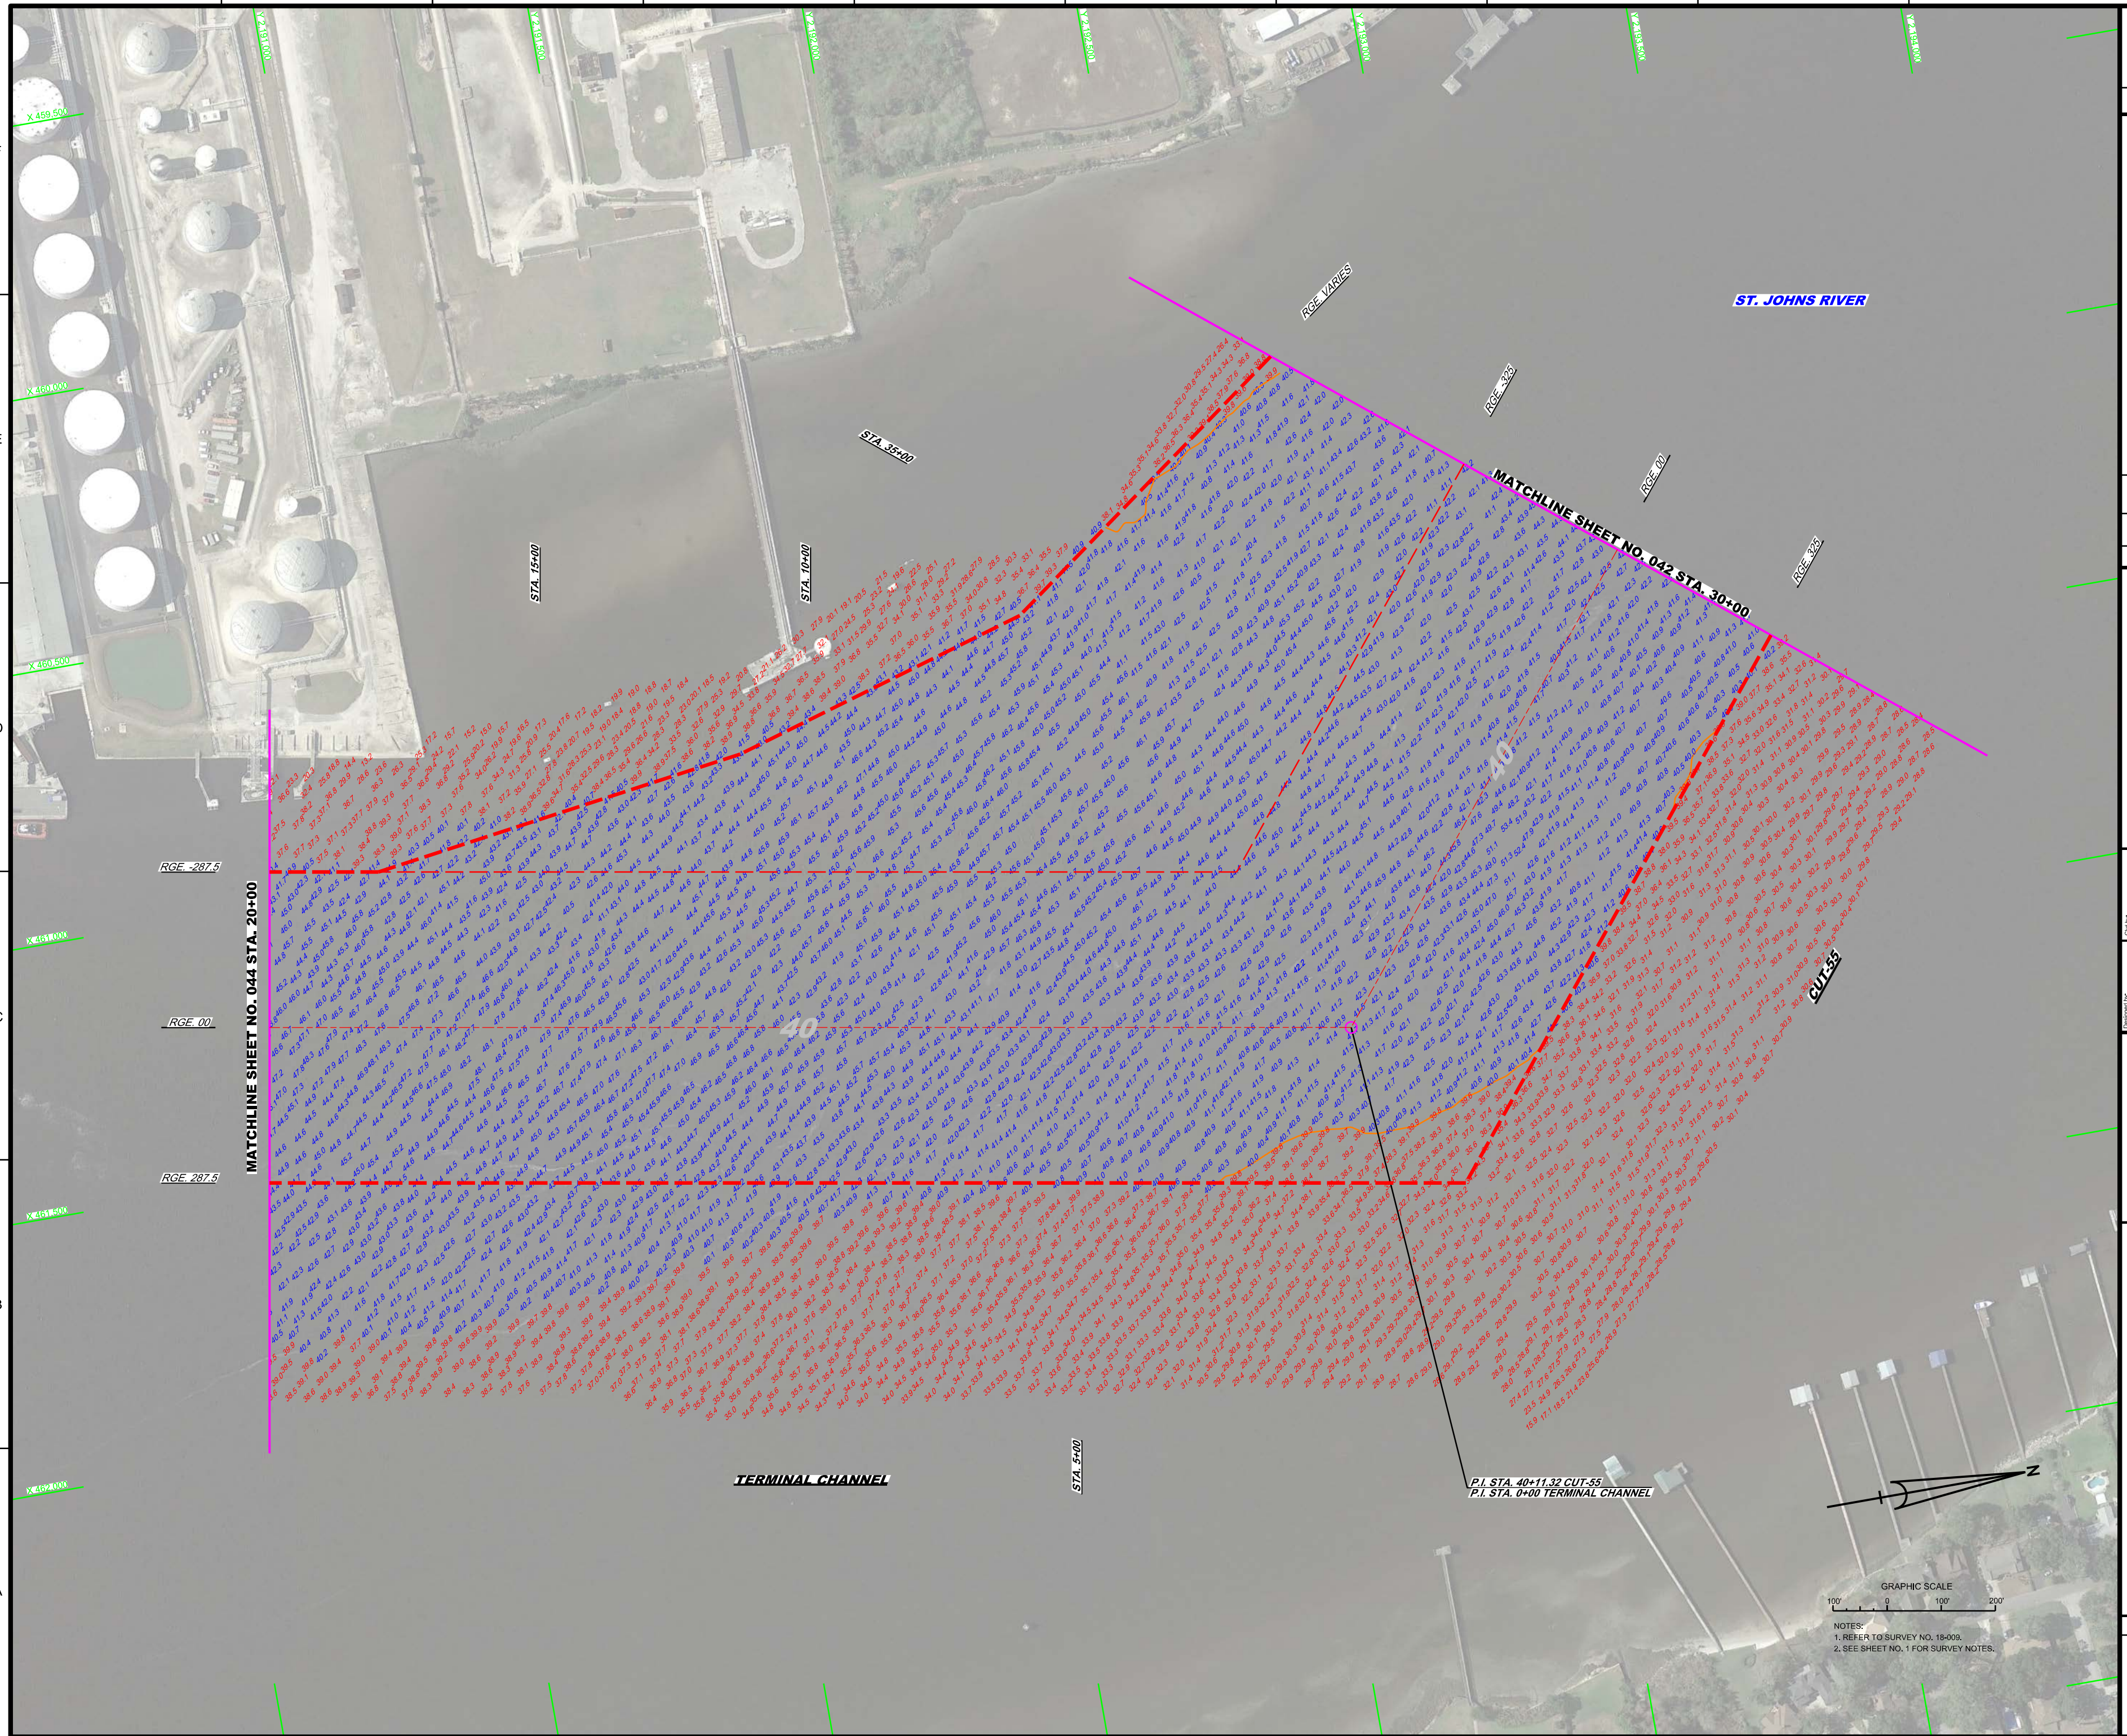

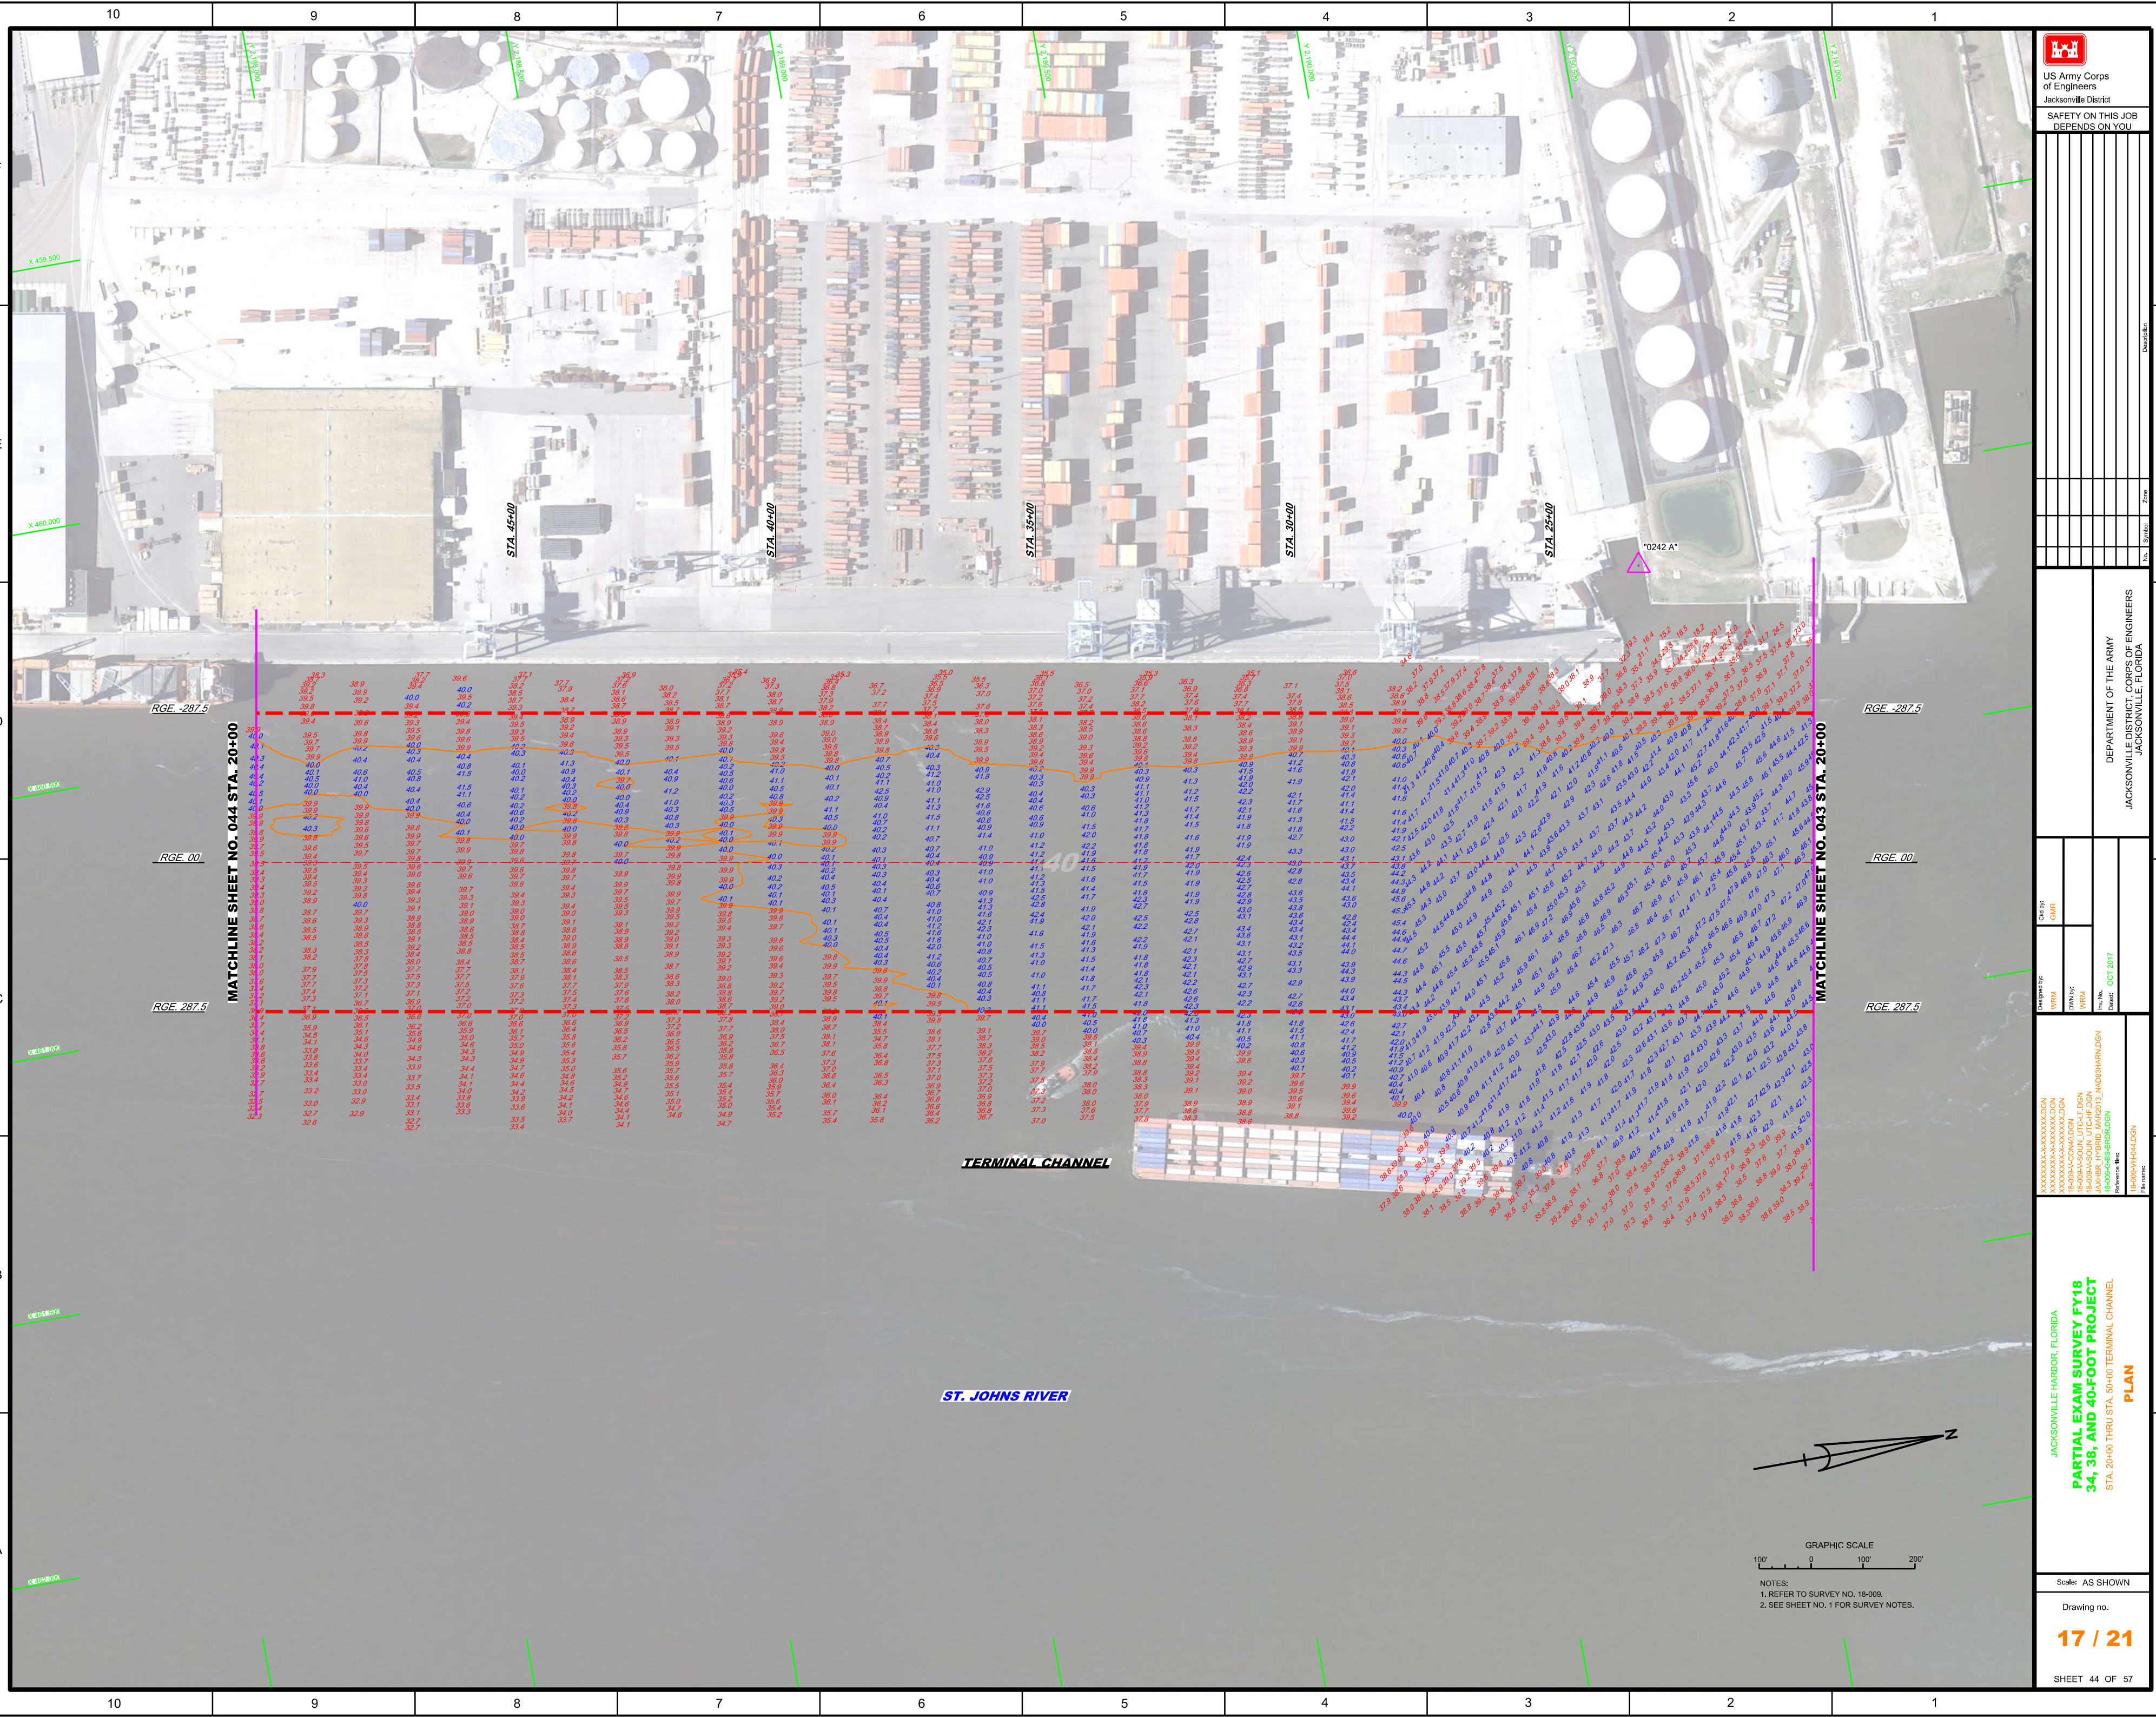

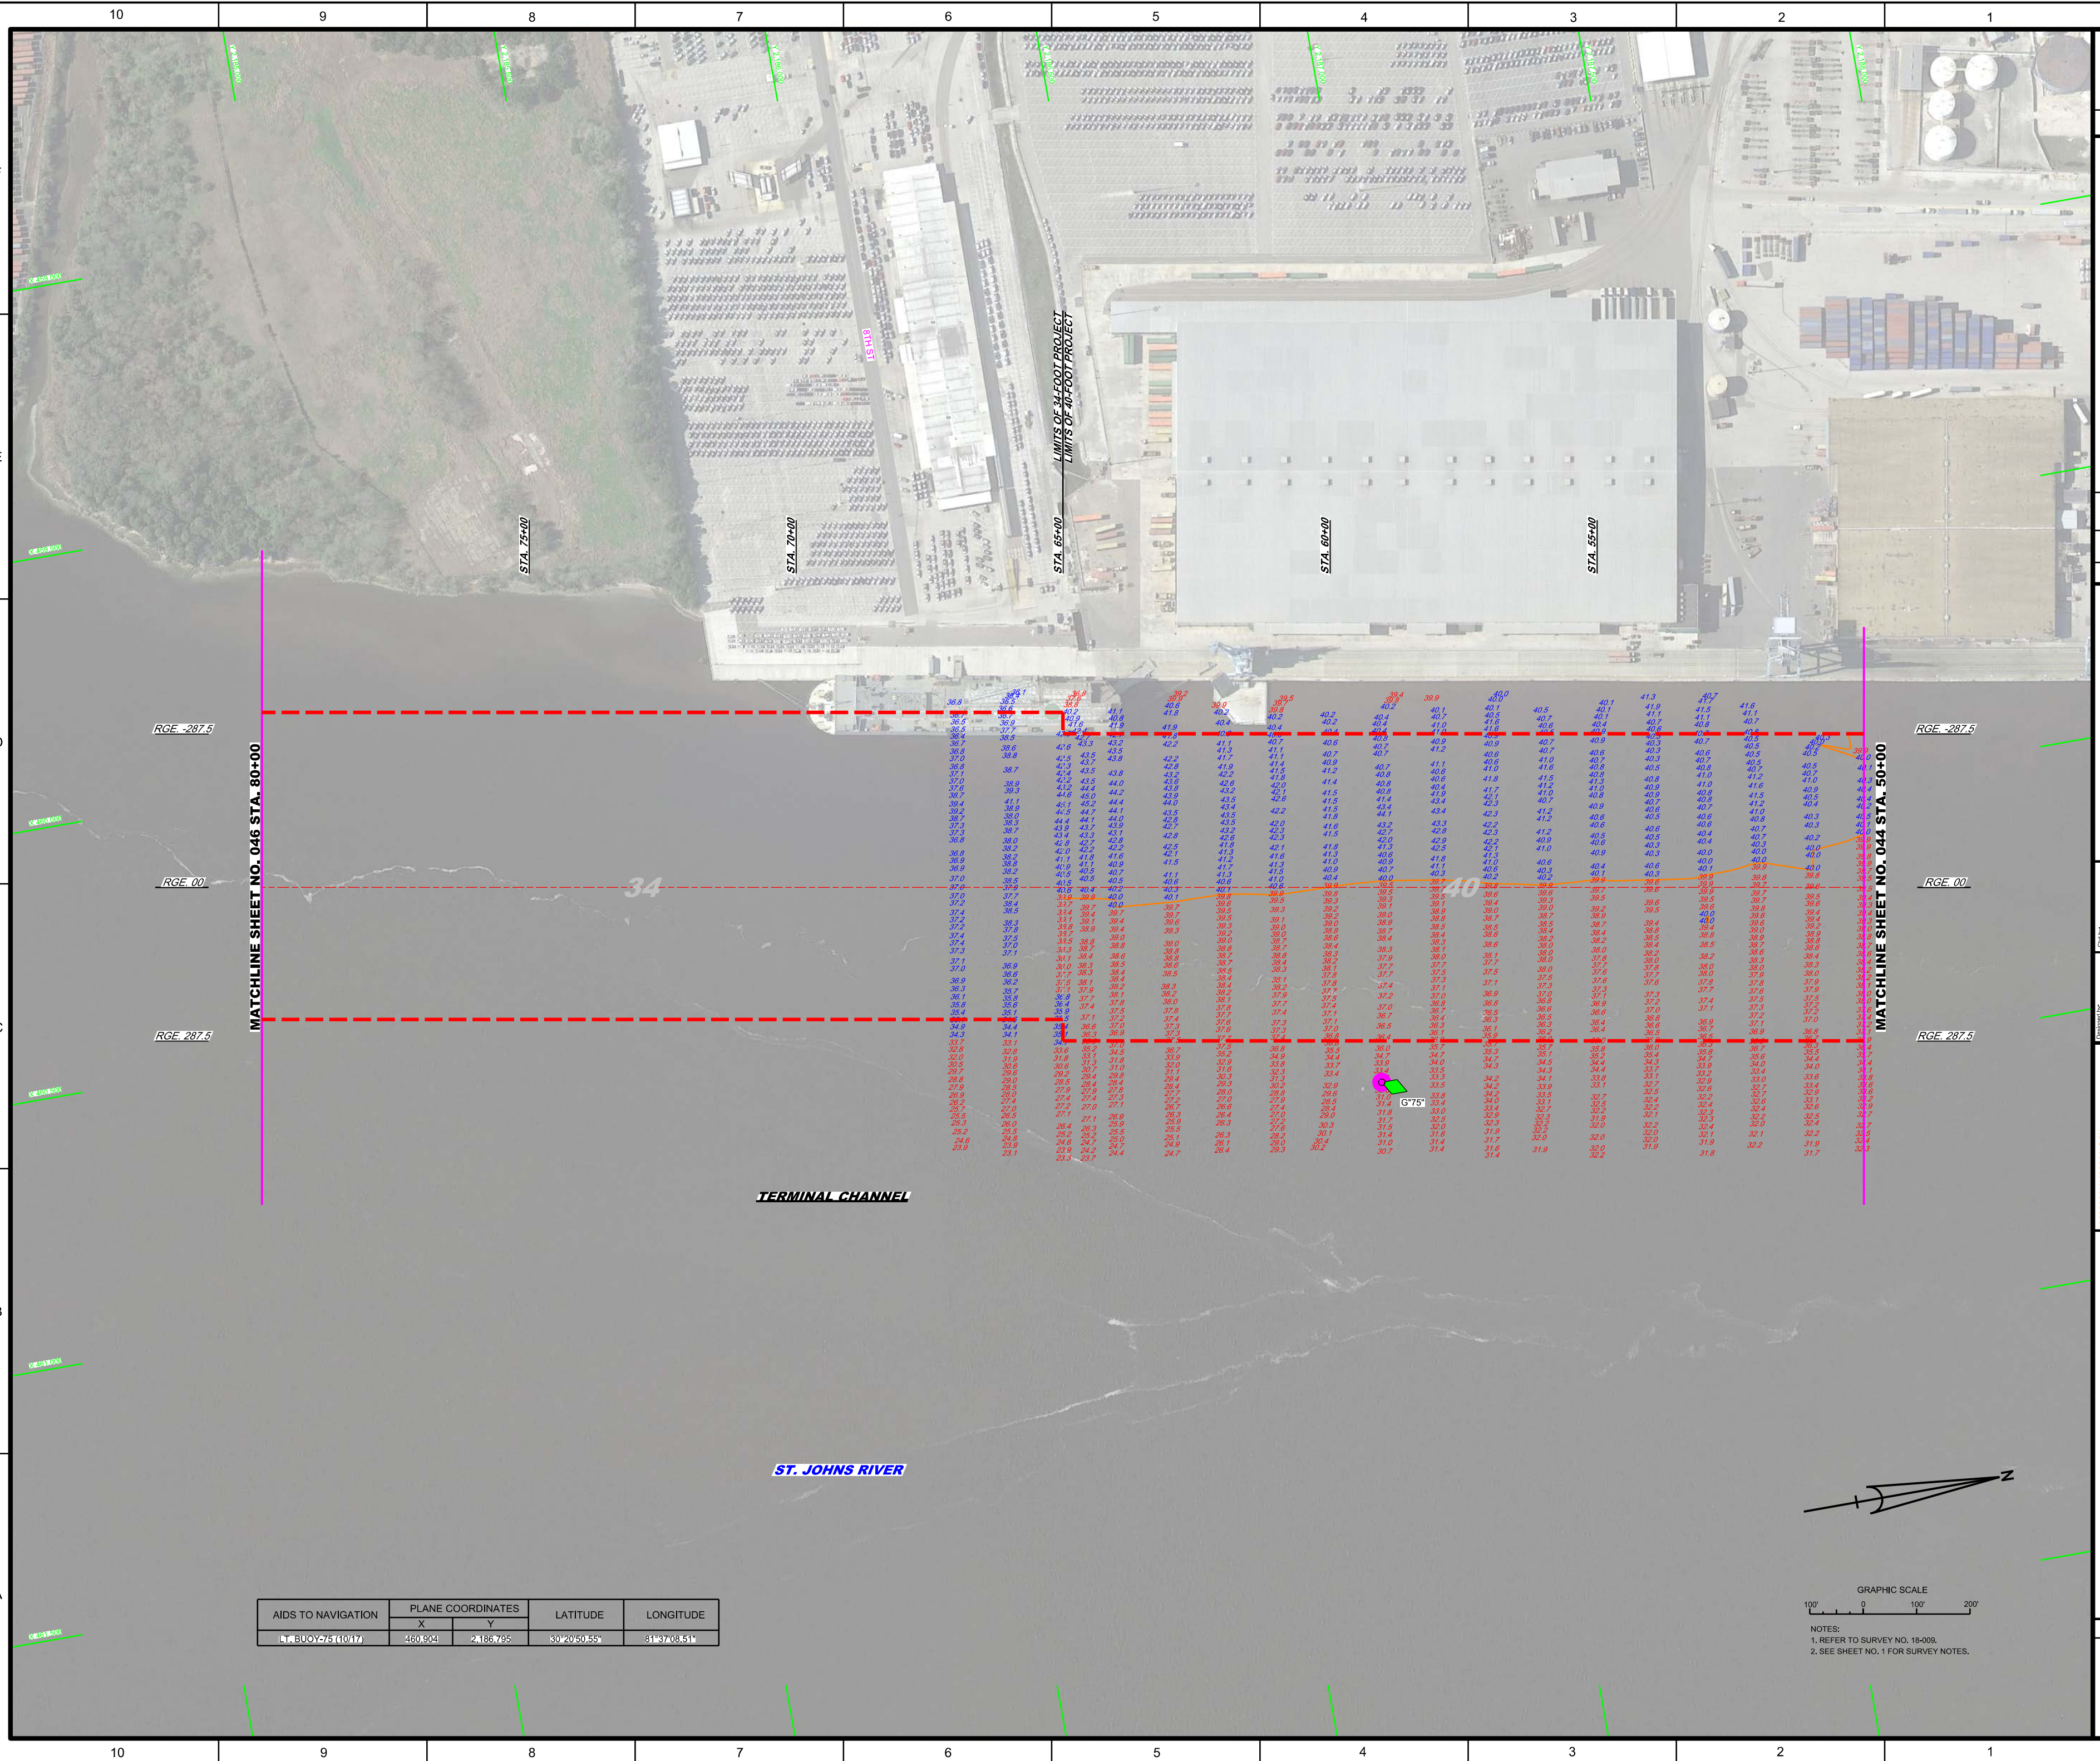

AIDS TO NAVIGATION	PLANE COORDINATES		LATITUDE	LONGITUDE
	X	Y		
LT BUOY-75 (10/17)	460,904	2,186,795	30°20'50.55"	81°37'08.51"

GRAPHIC SCALE

100' 0 100' 200'

NOTES:
1. REFER TO SURVEY NO. 18-009.
2. SEE SHEET NO. 1 FOR SURVEY NOTES.

JACKSONVILLE HARBOR, FLORIDA

**PARTIAL EXAM SURVEY FOR
34, 38, AND 40-FOOT PROJ
STA. 50+00 THRU STA. 80+00 TERMINAL CH
PLAN**

Scale: AS SHOWN

Drawing no.

18 / 21

SHEET 45 OF 57

[illegible]

