






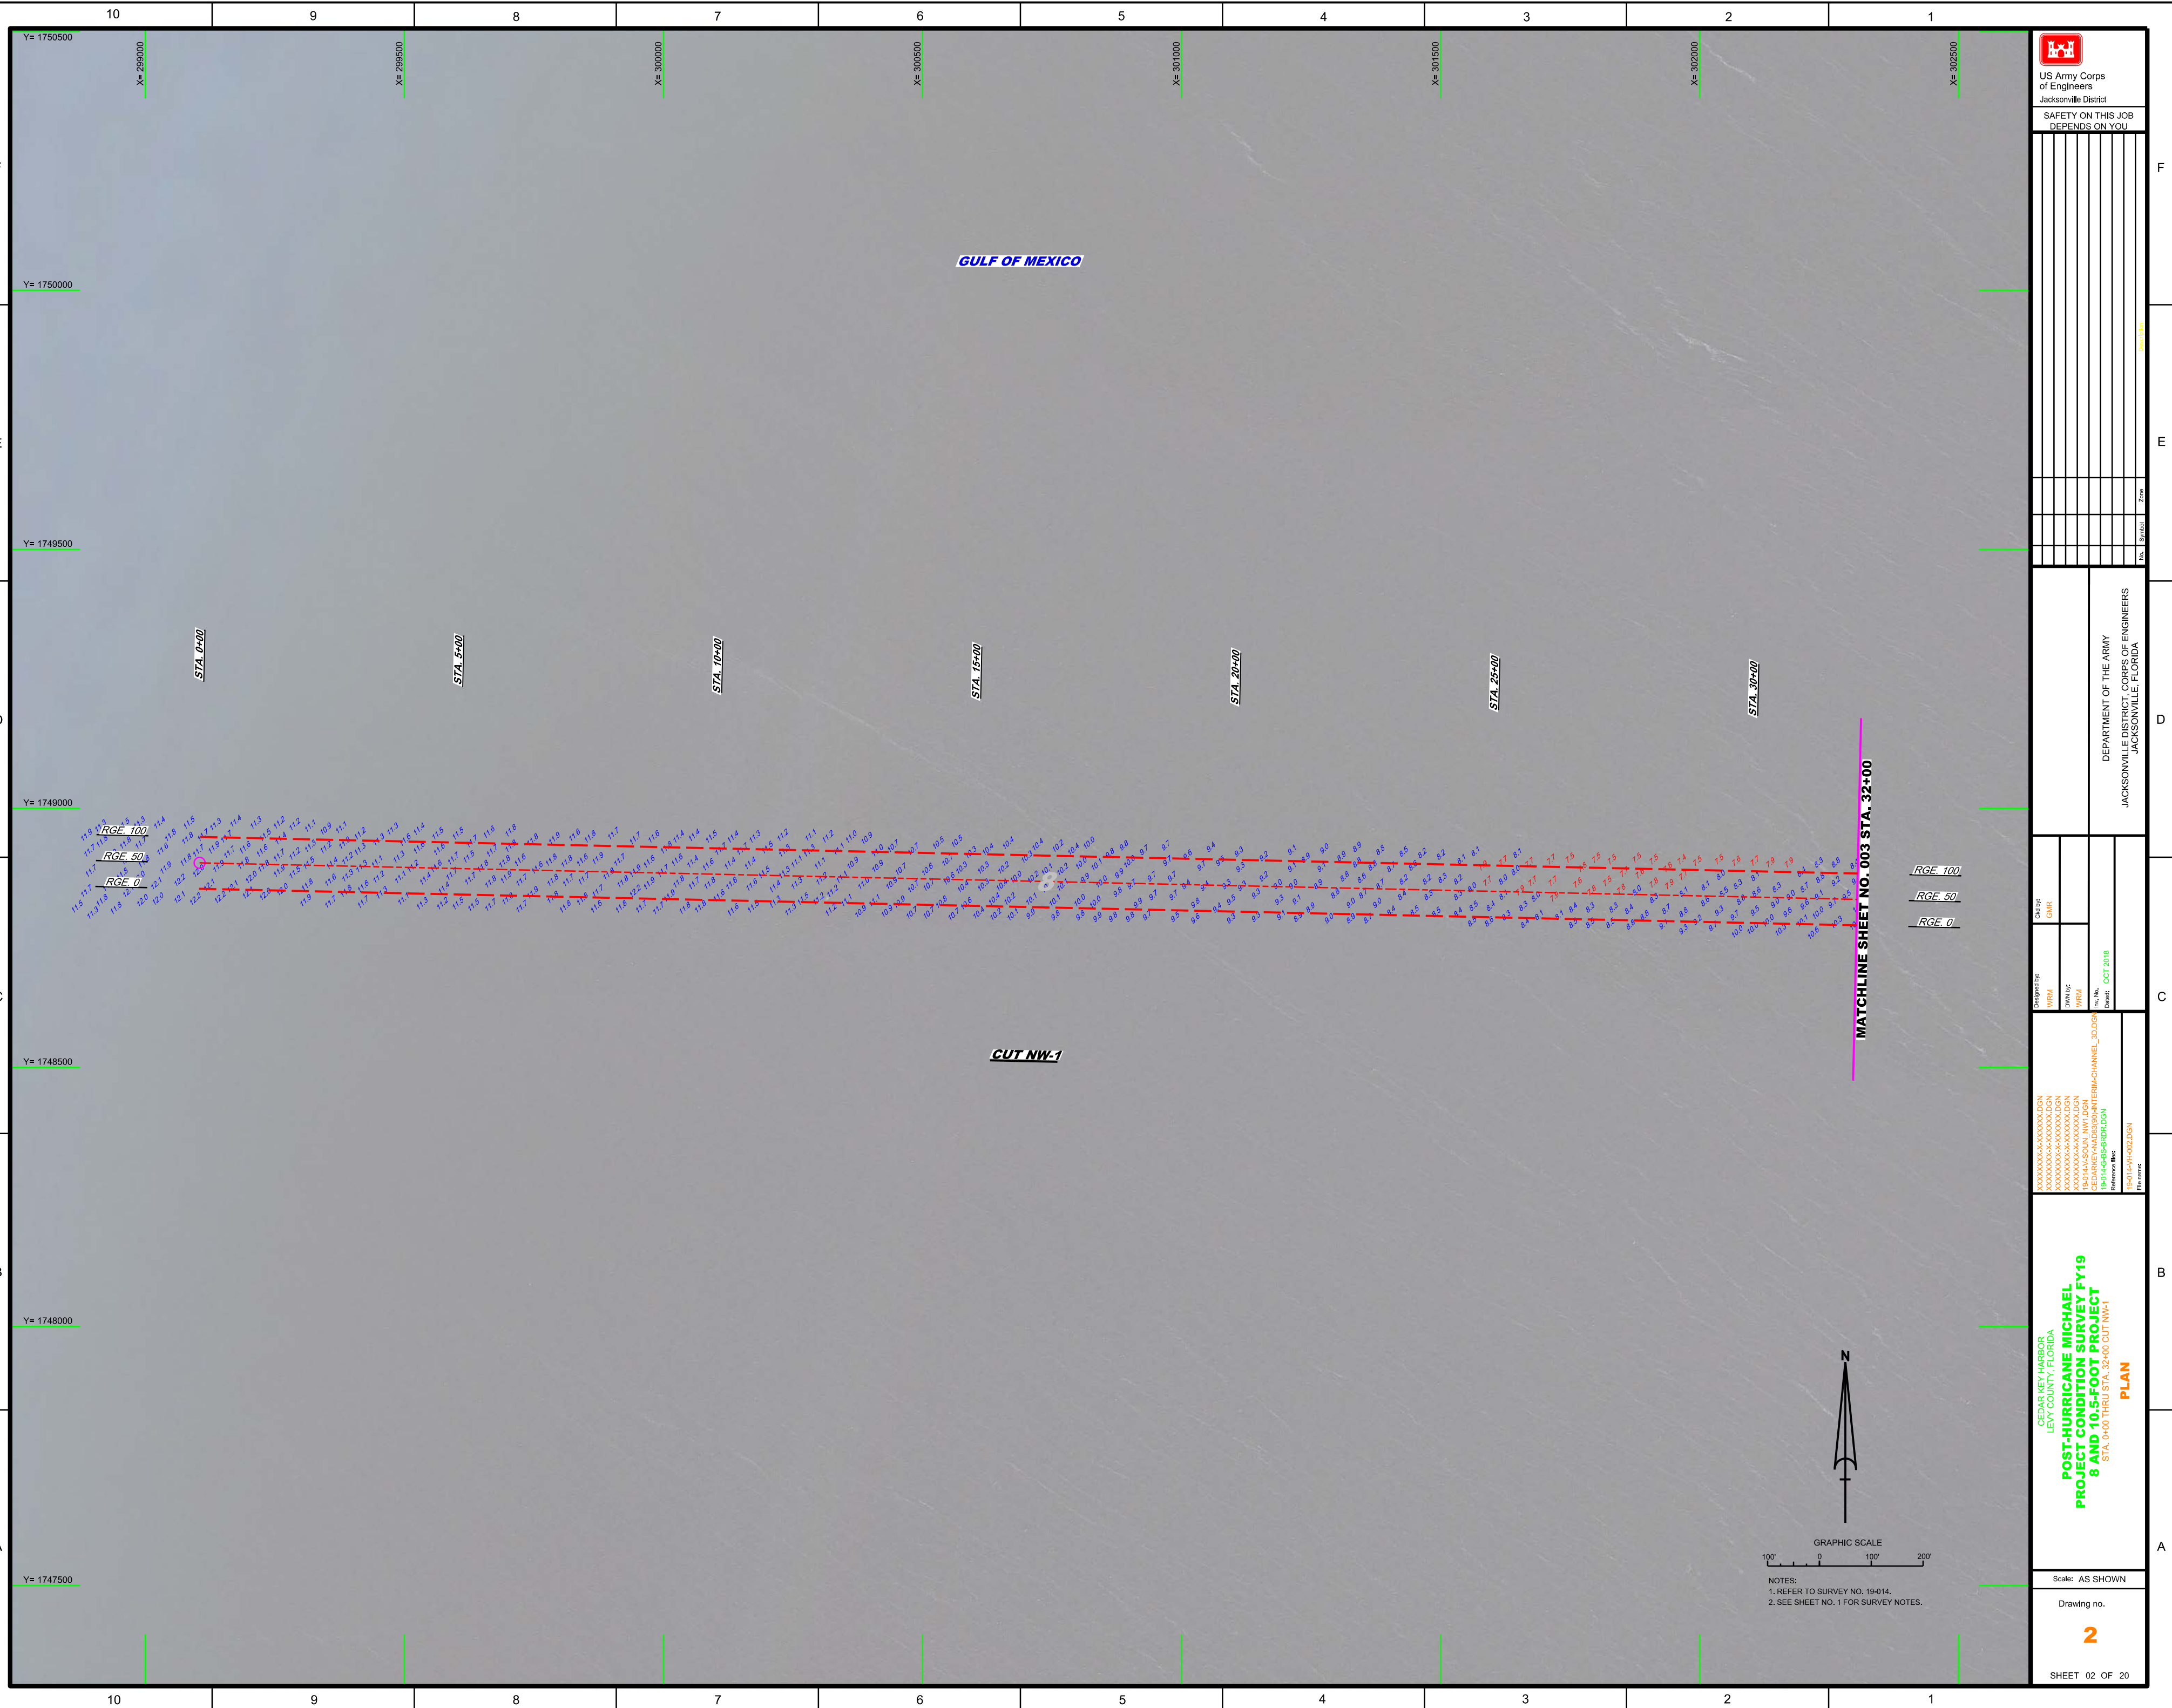


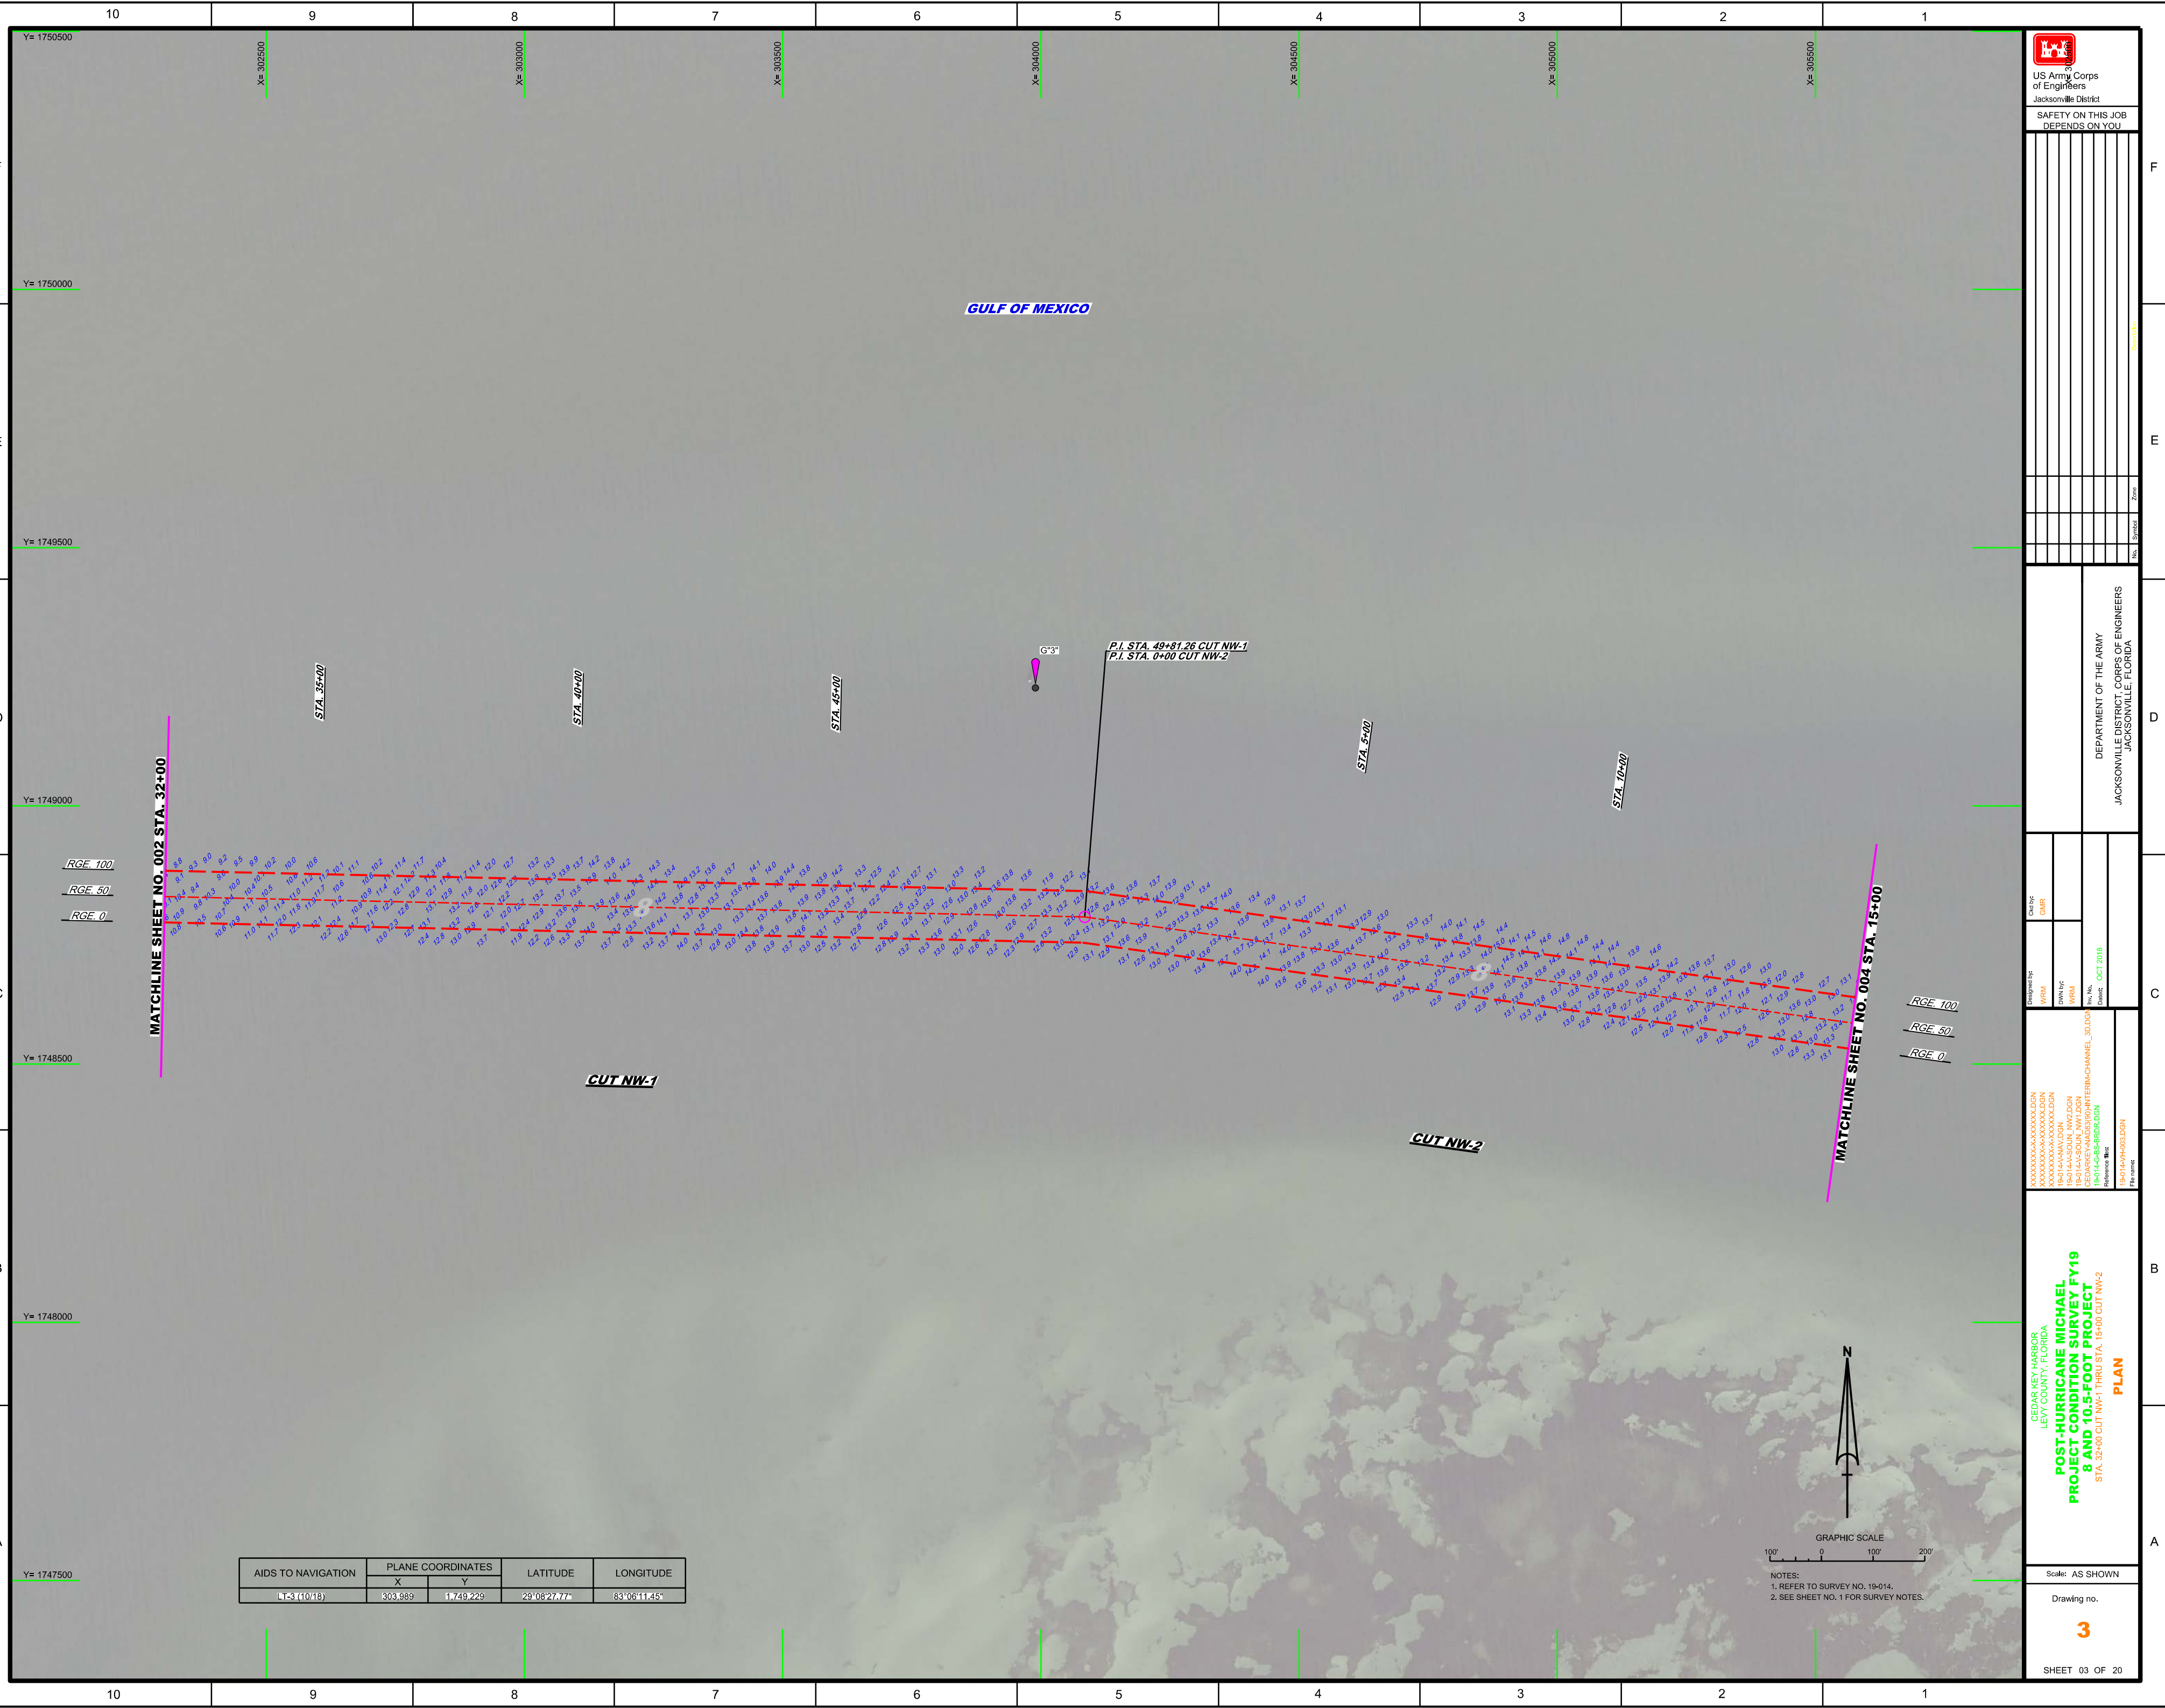

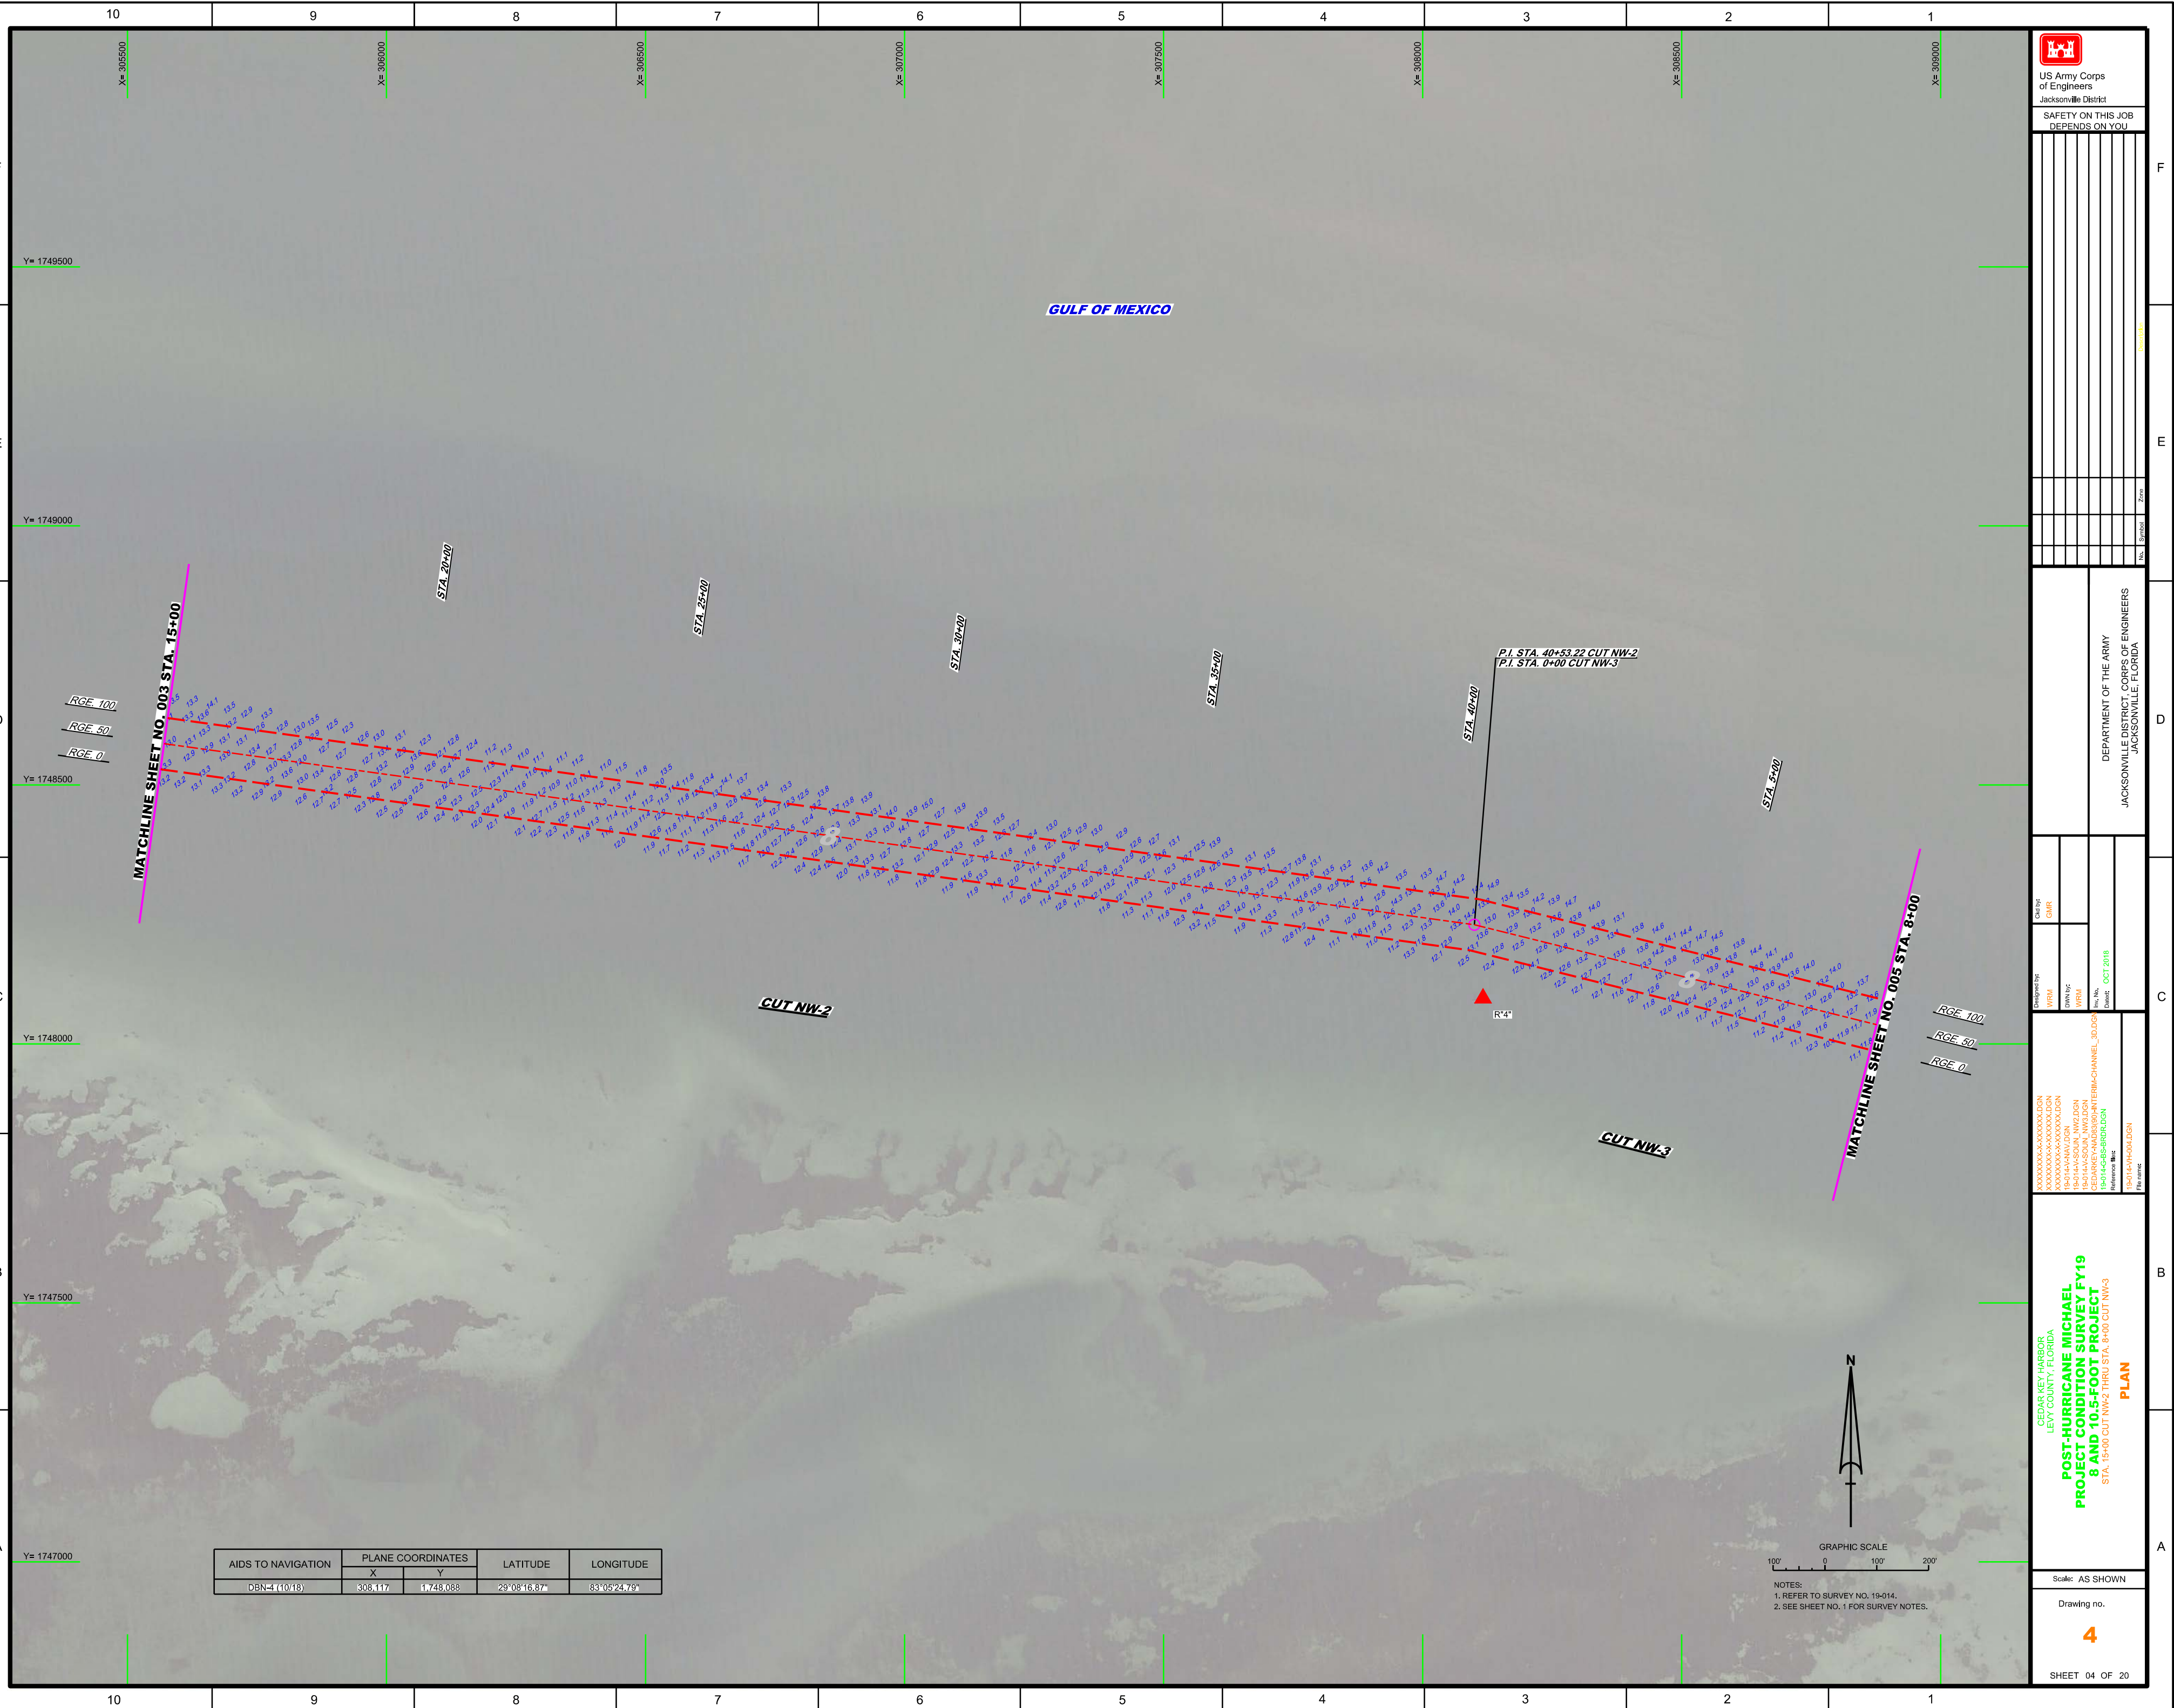

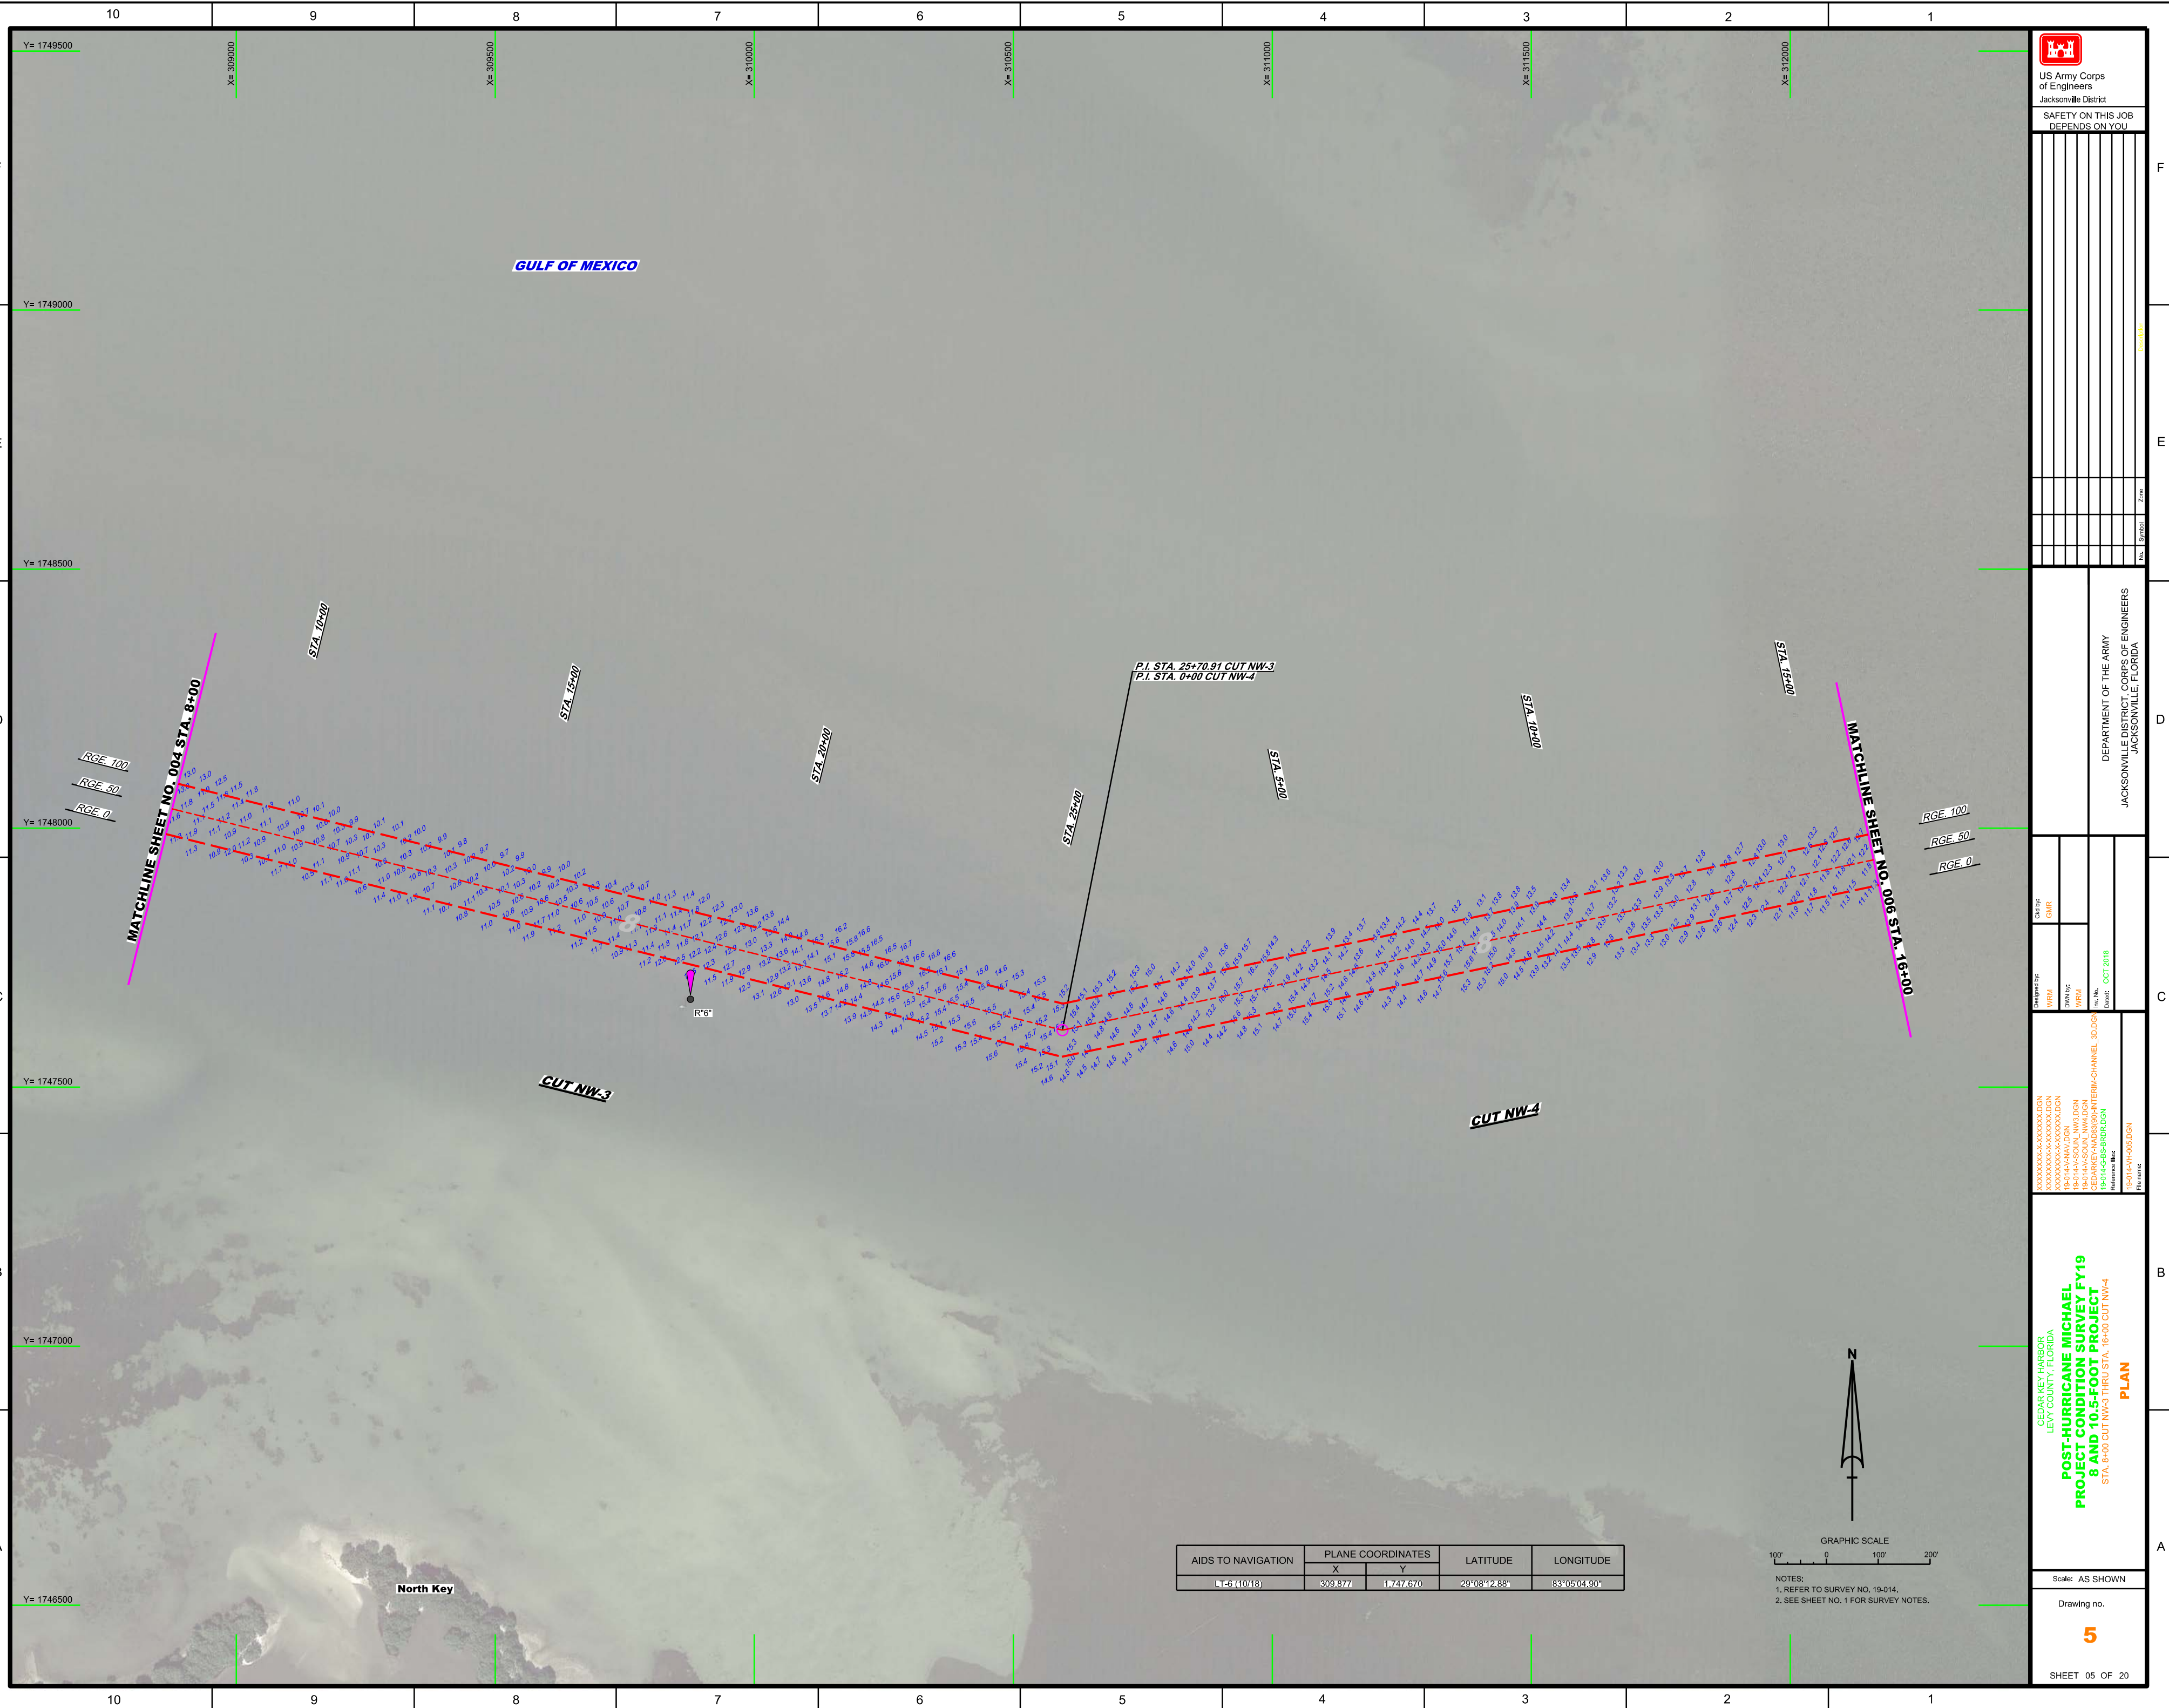


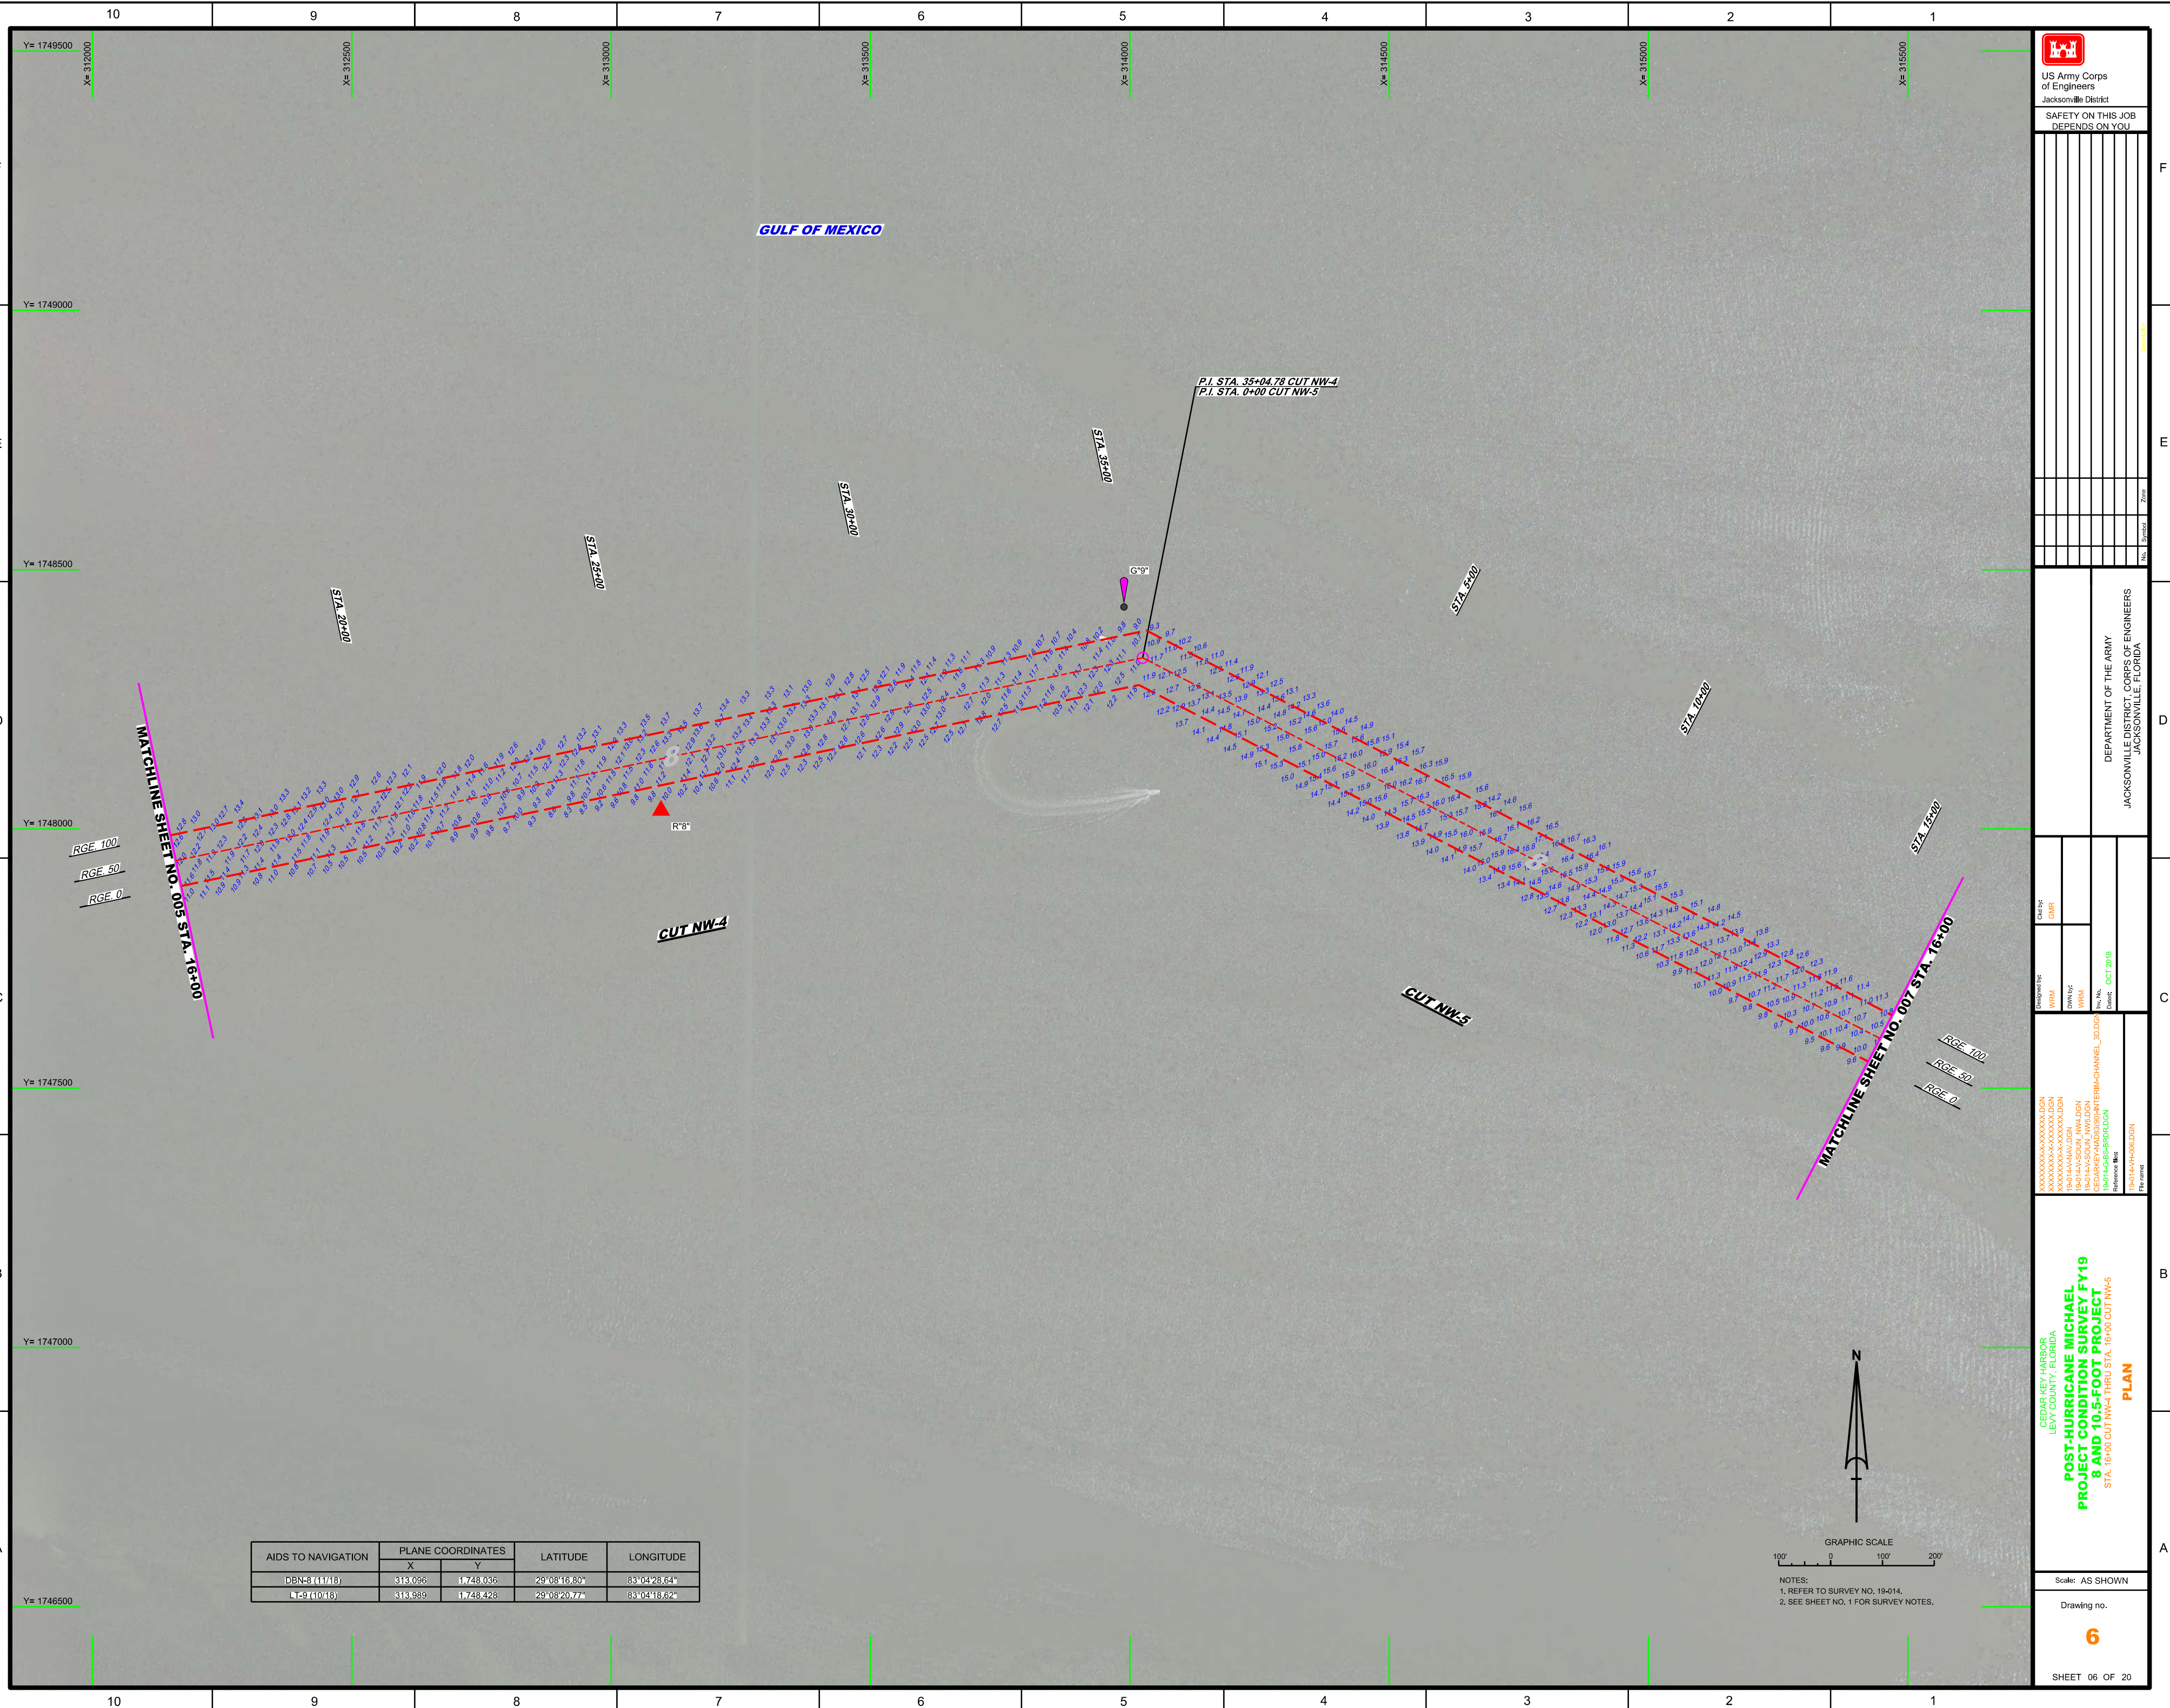


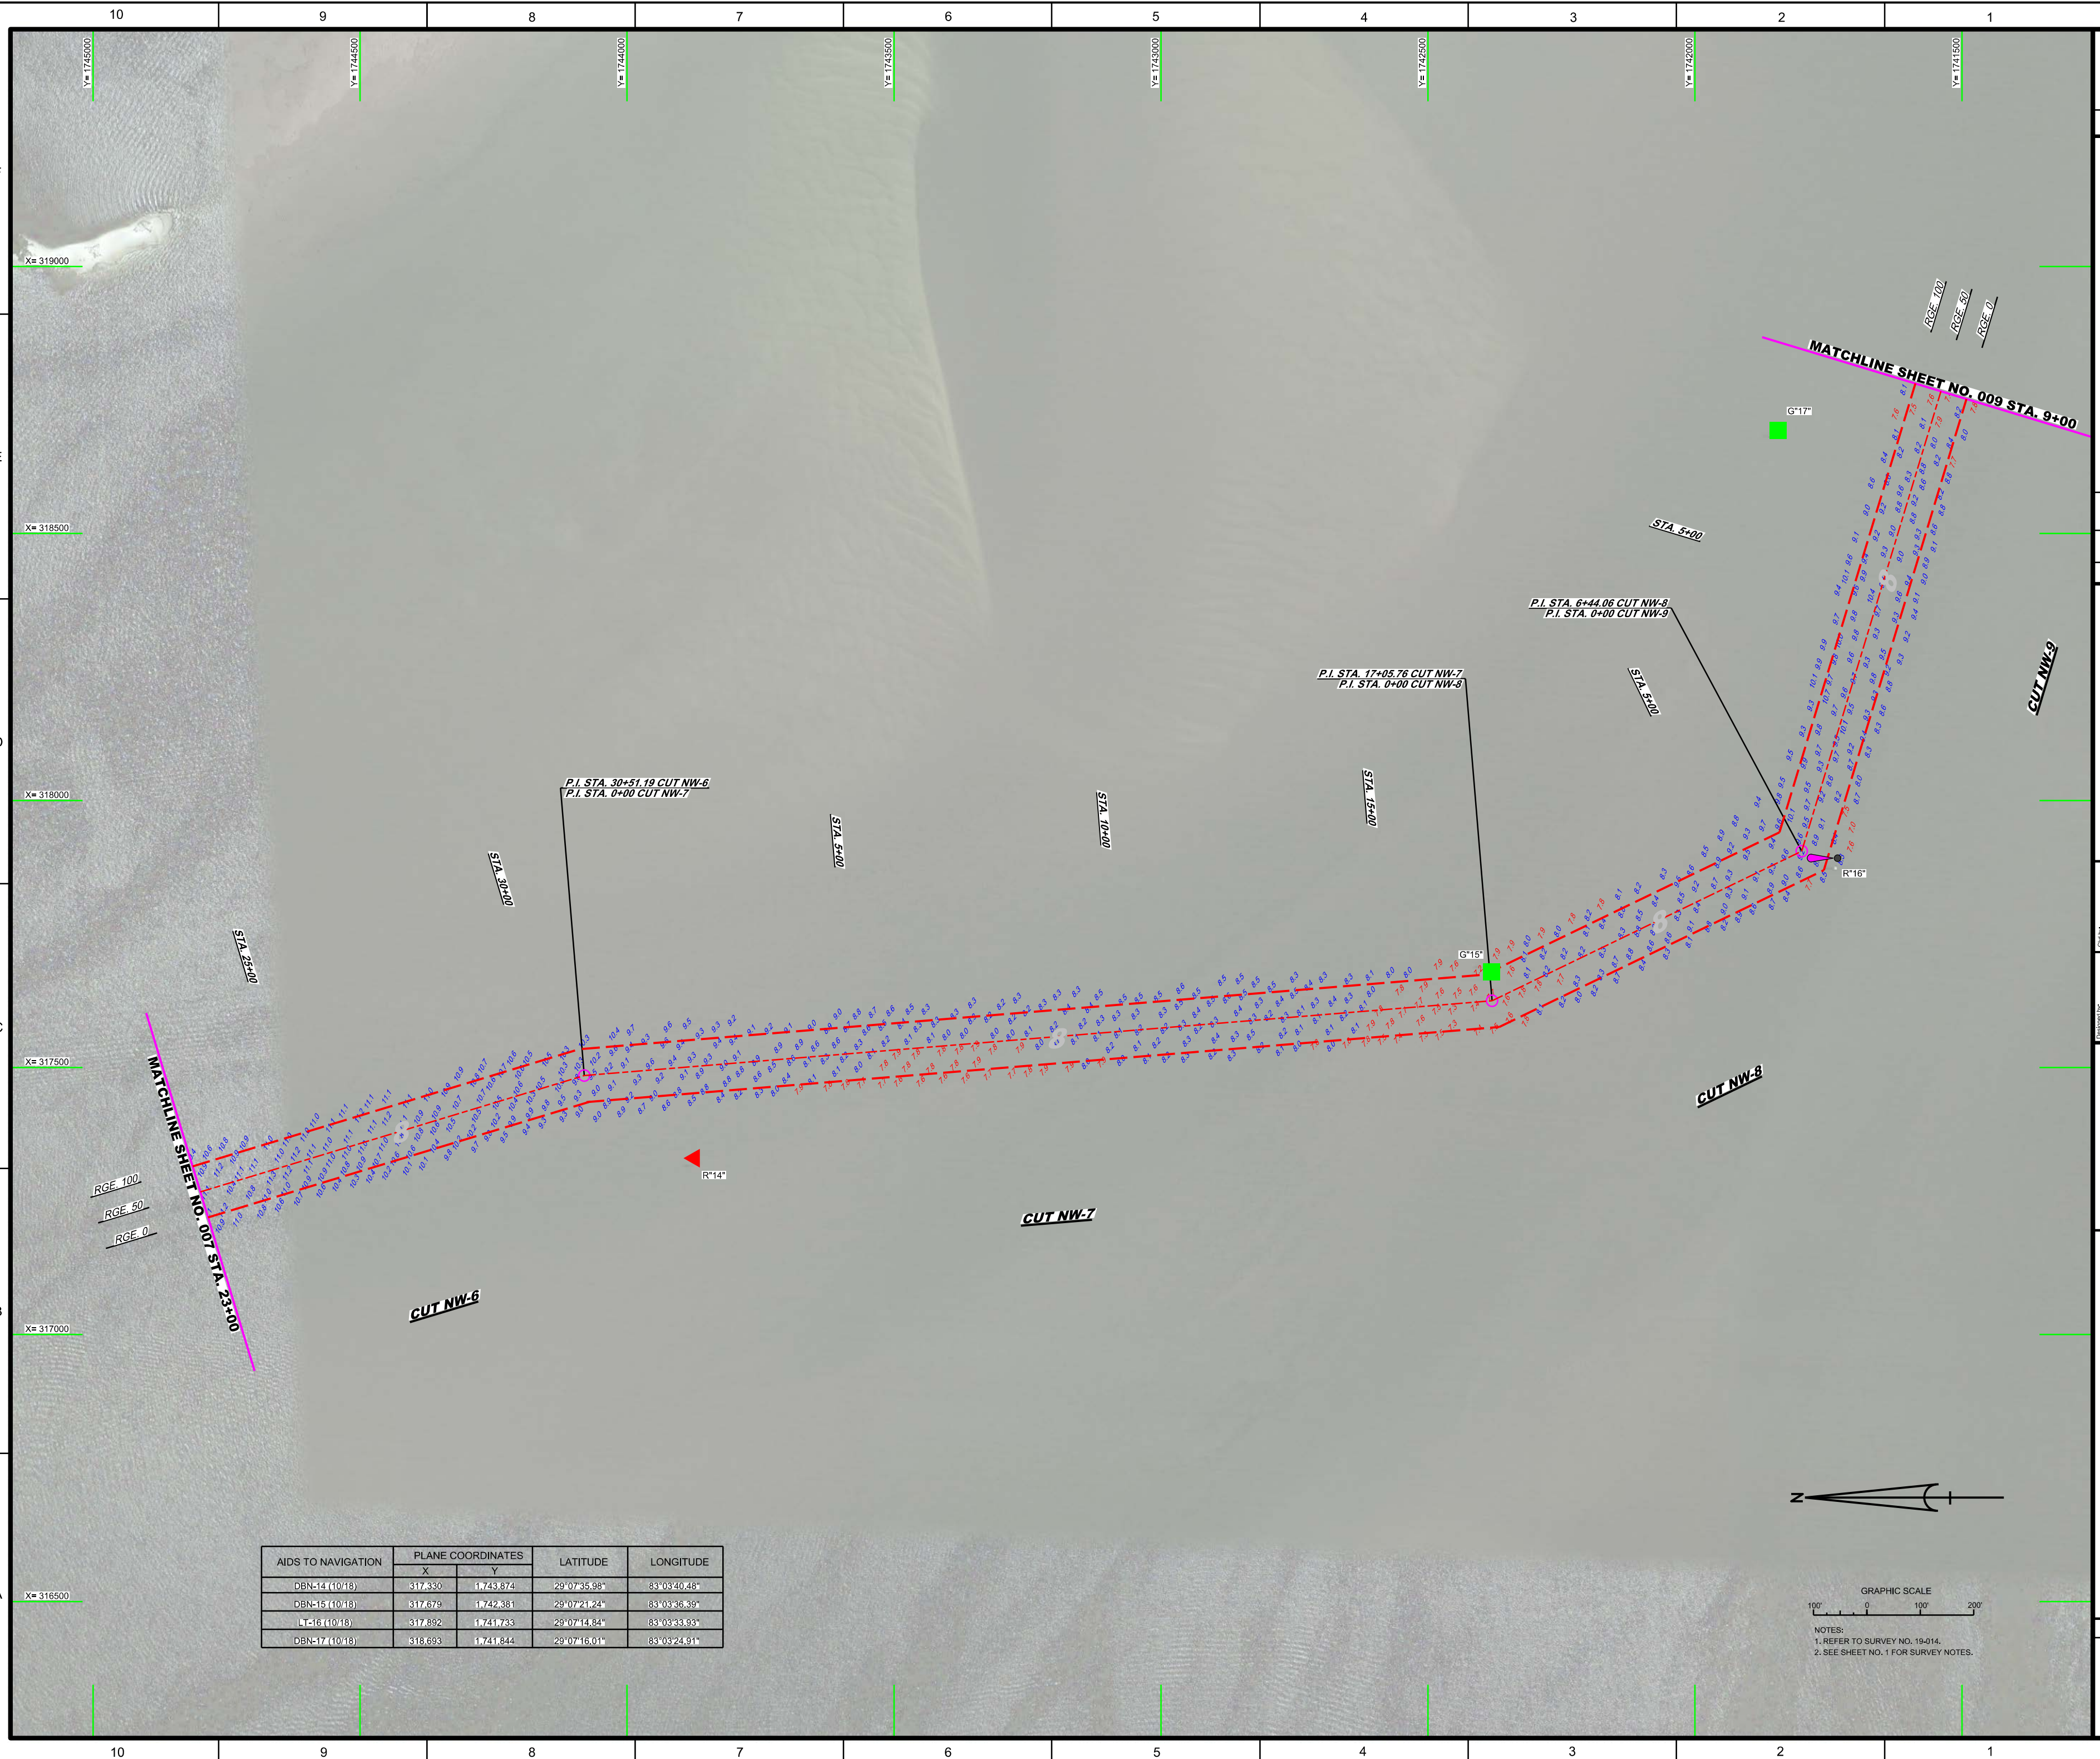


AIDS TO NAVIGATION	PLANE COORDINATES		LATITUDE	LONGITUDE
	X	Y		
DBN-14 (10/18)	317.330	1,743.874	29°07'35.98"	83°03'40.48"
DBN-15 (10/18)	317.679	1,742.381	29°07'24.24"	83°03'36.39"
LT-16 (10/18)	317.892	1,741.733	29°07'14.84"	83°03'33.93"
DBN-17 (10/18)	318.693	1,741.844	29°07'16.01"	83°03'24.91"

[illegible]

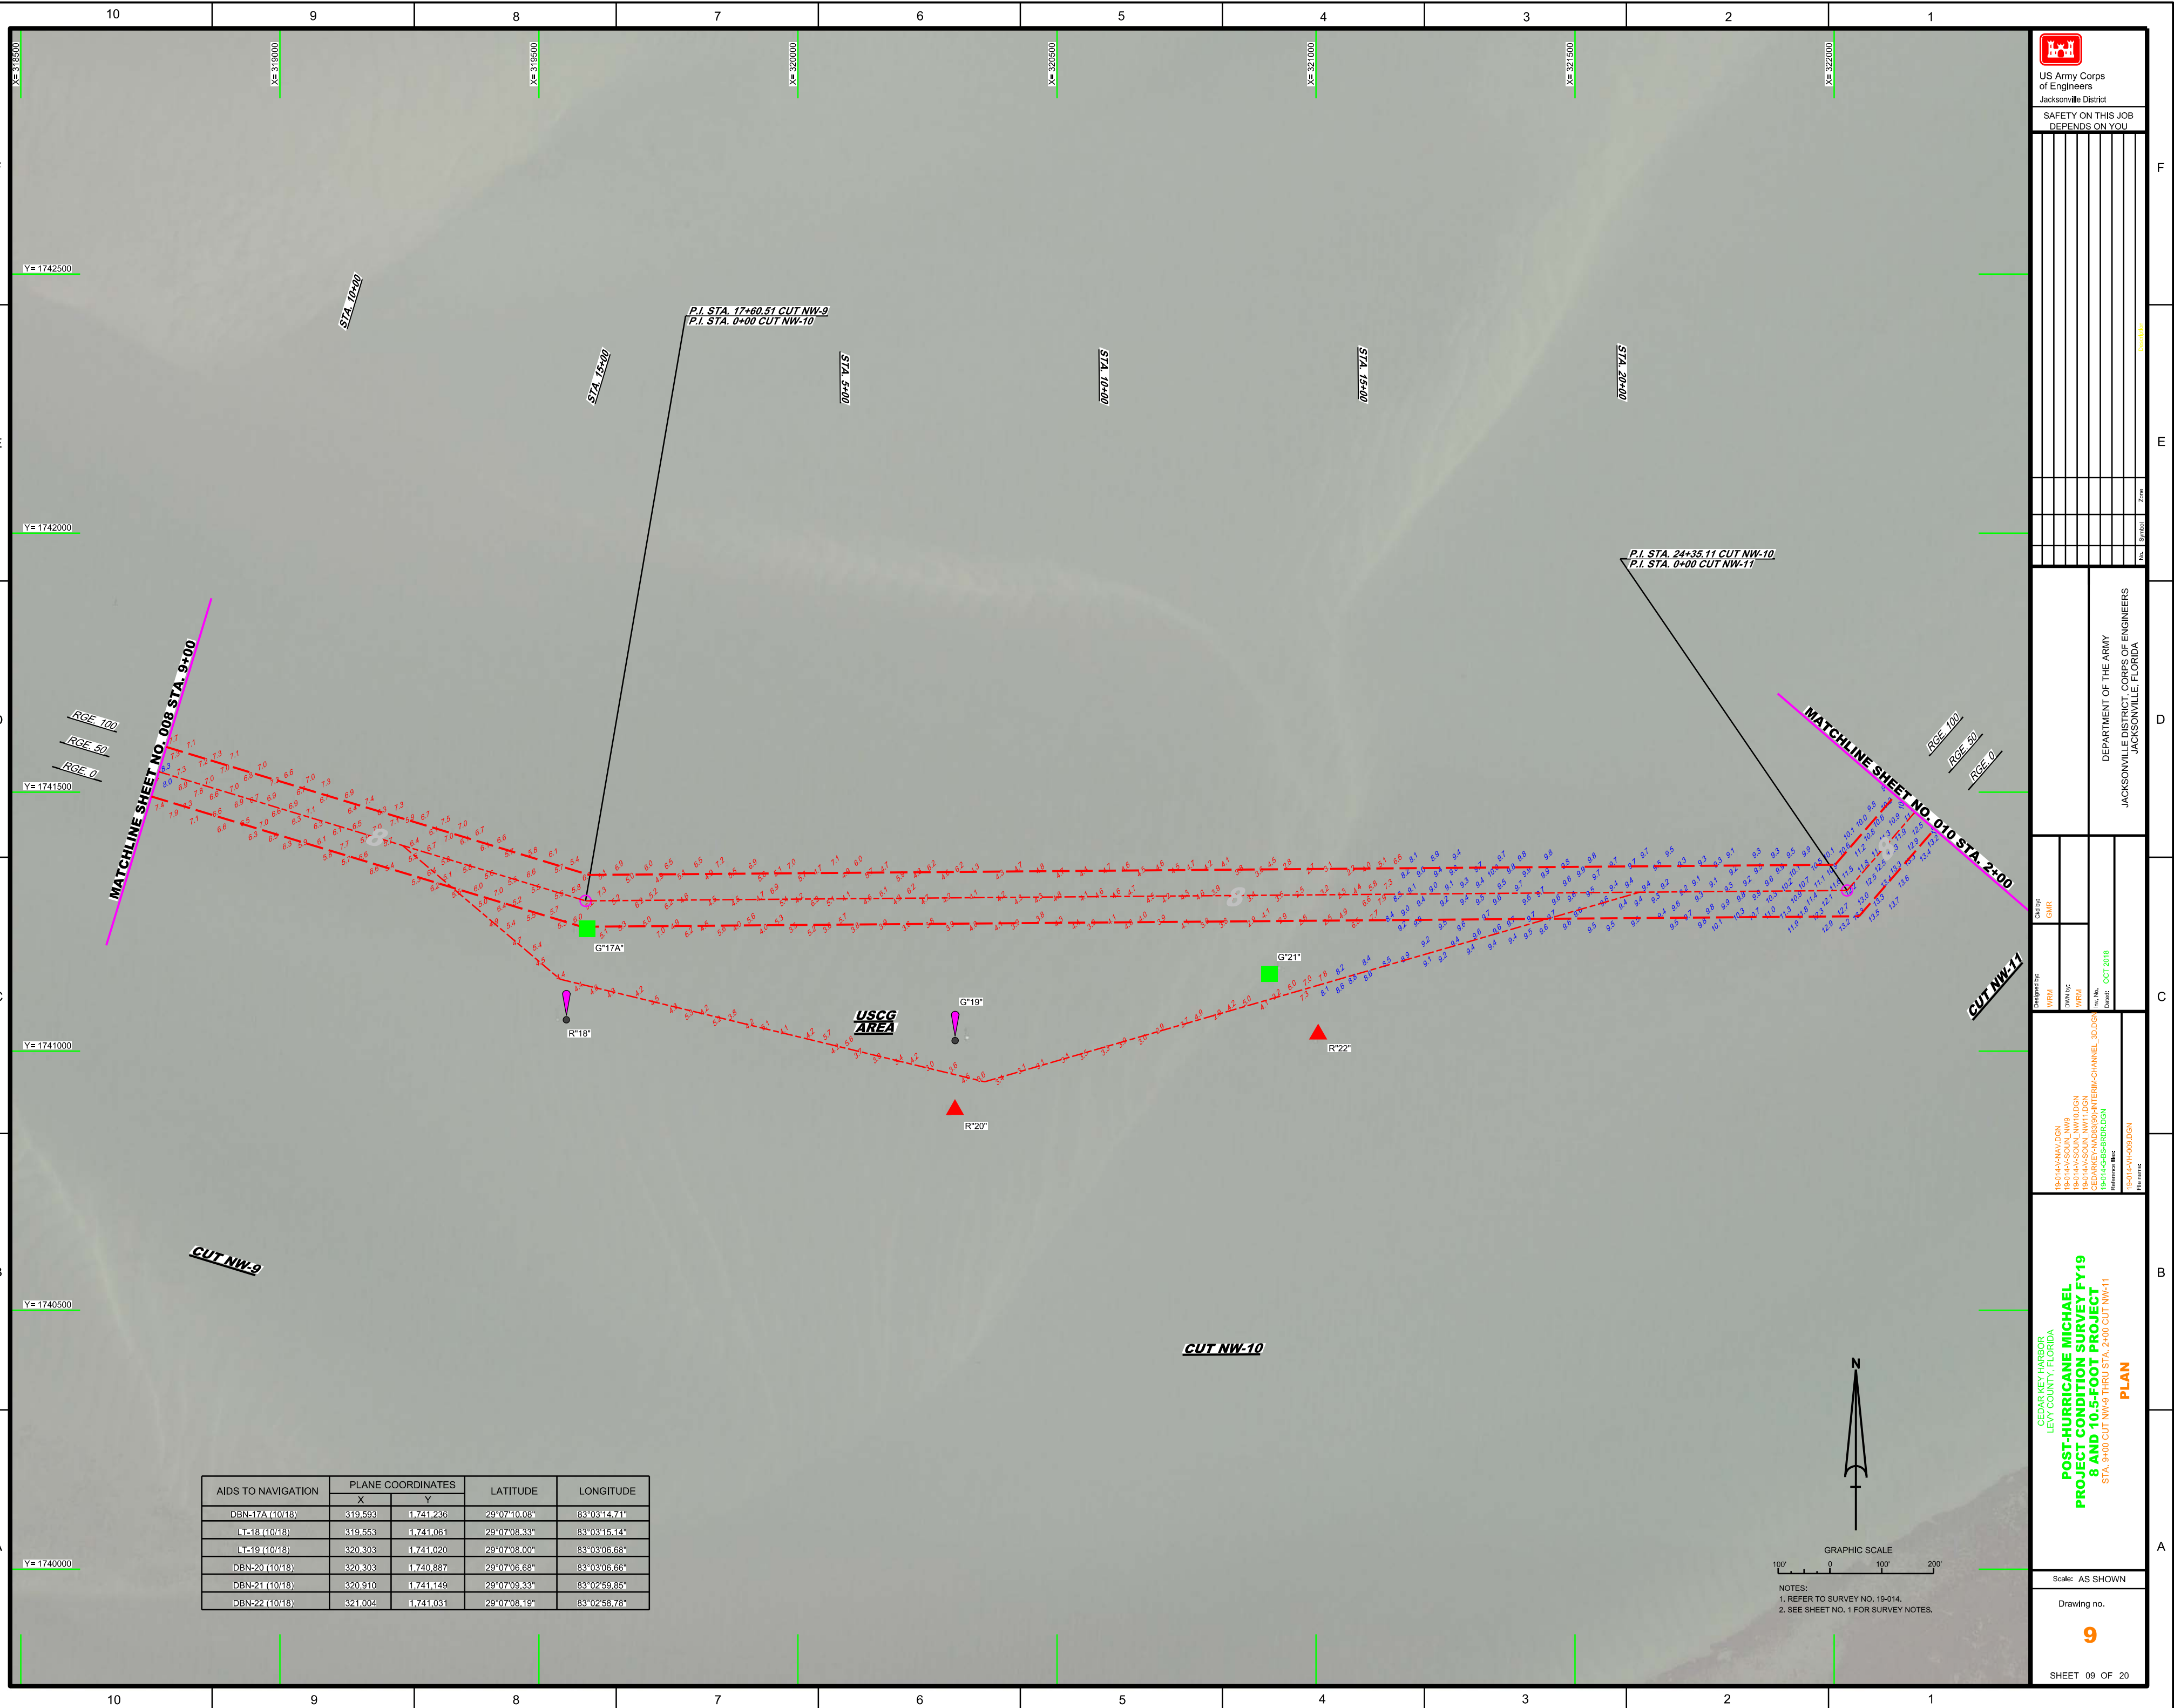

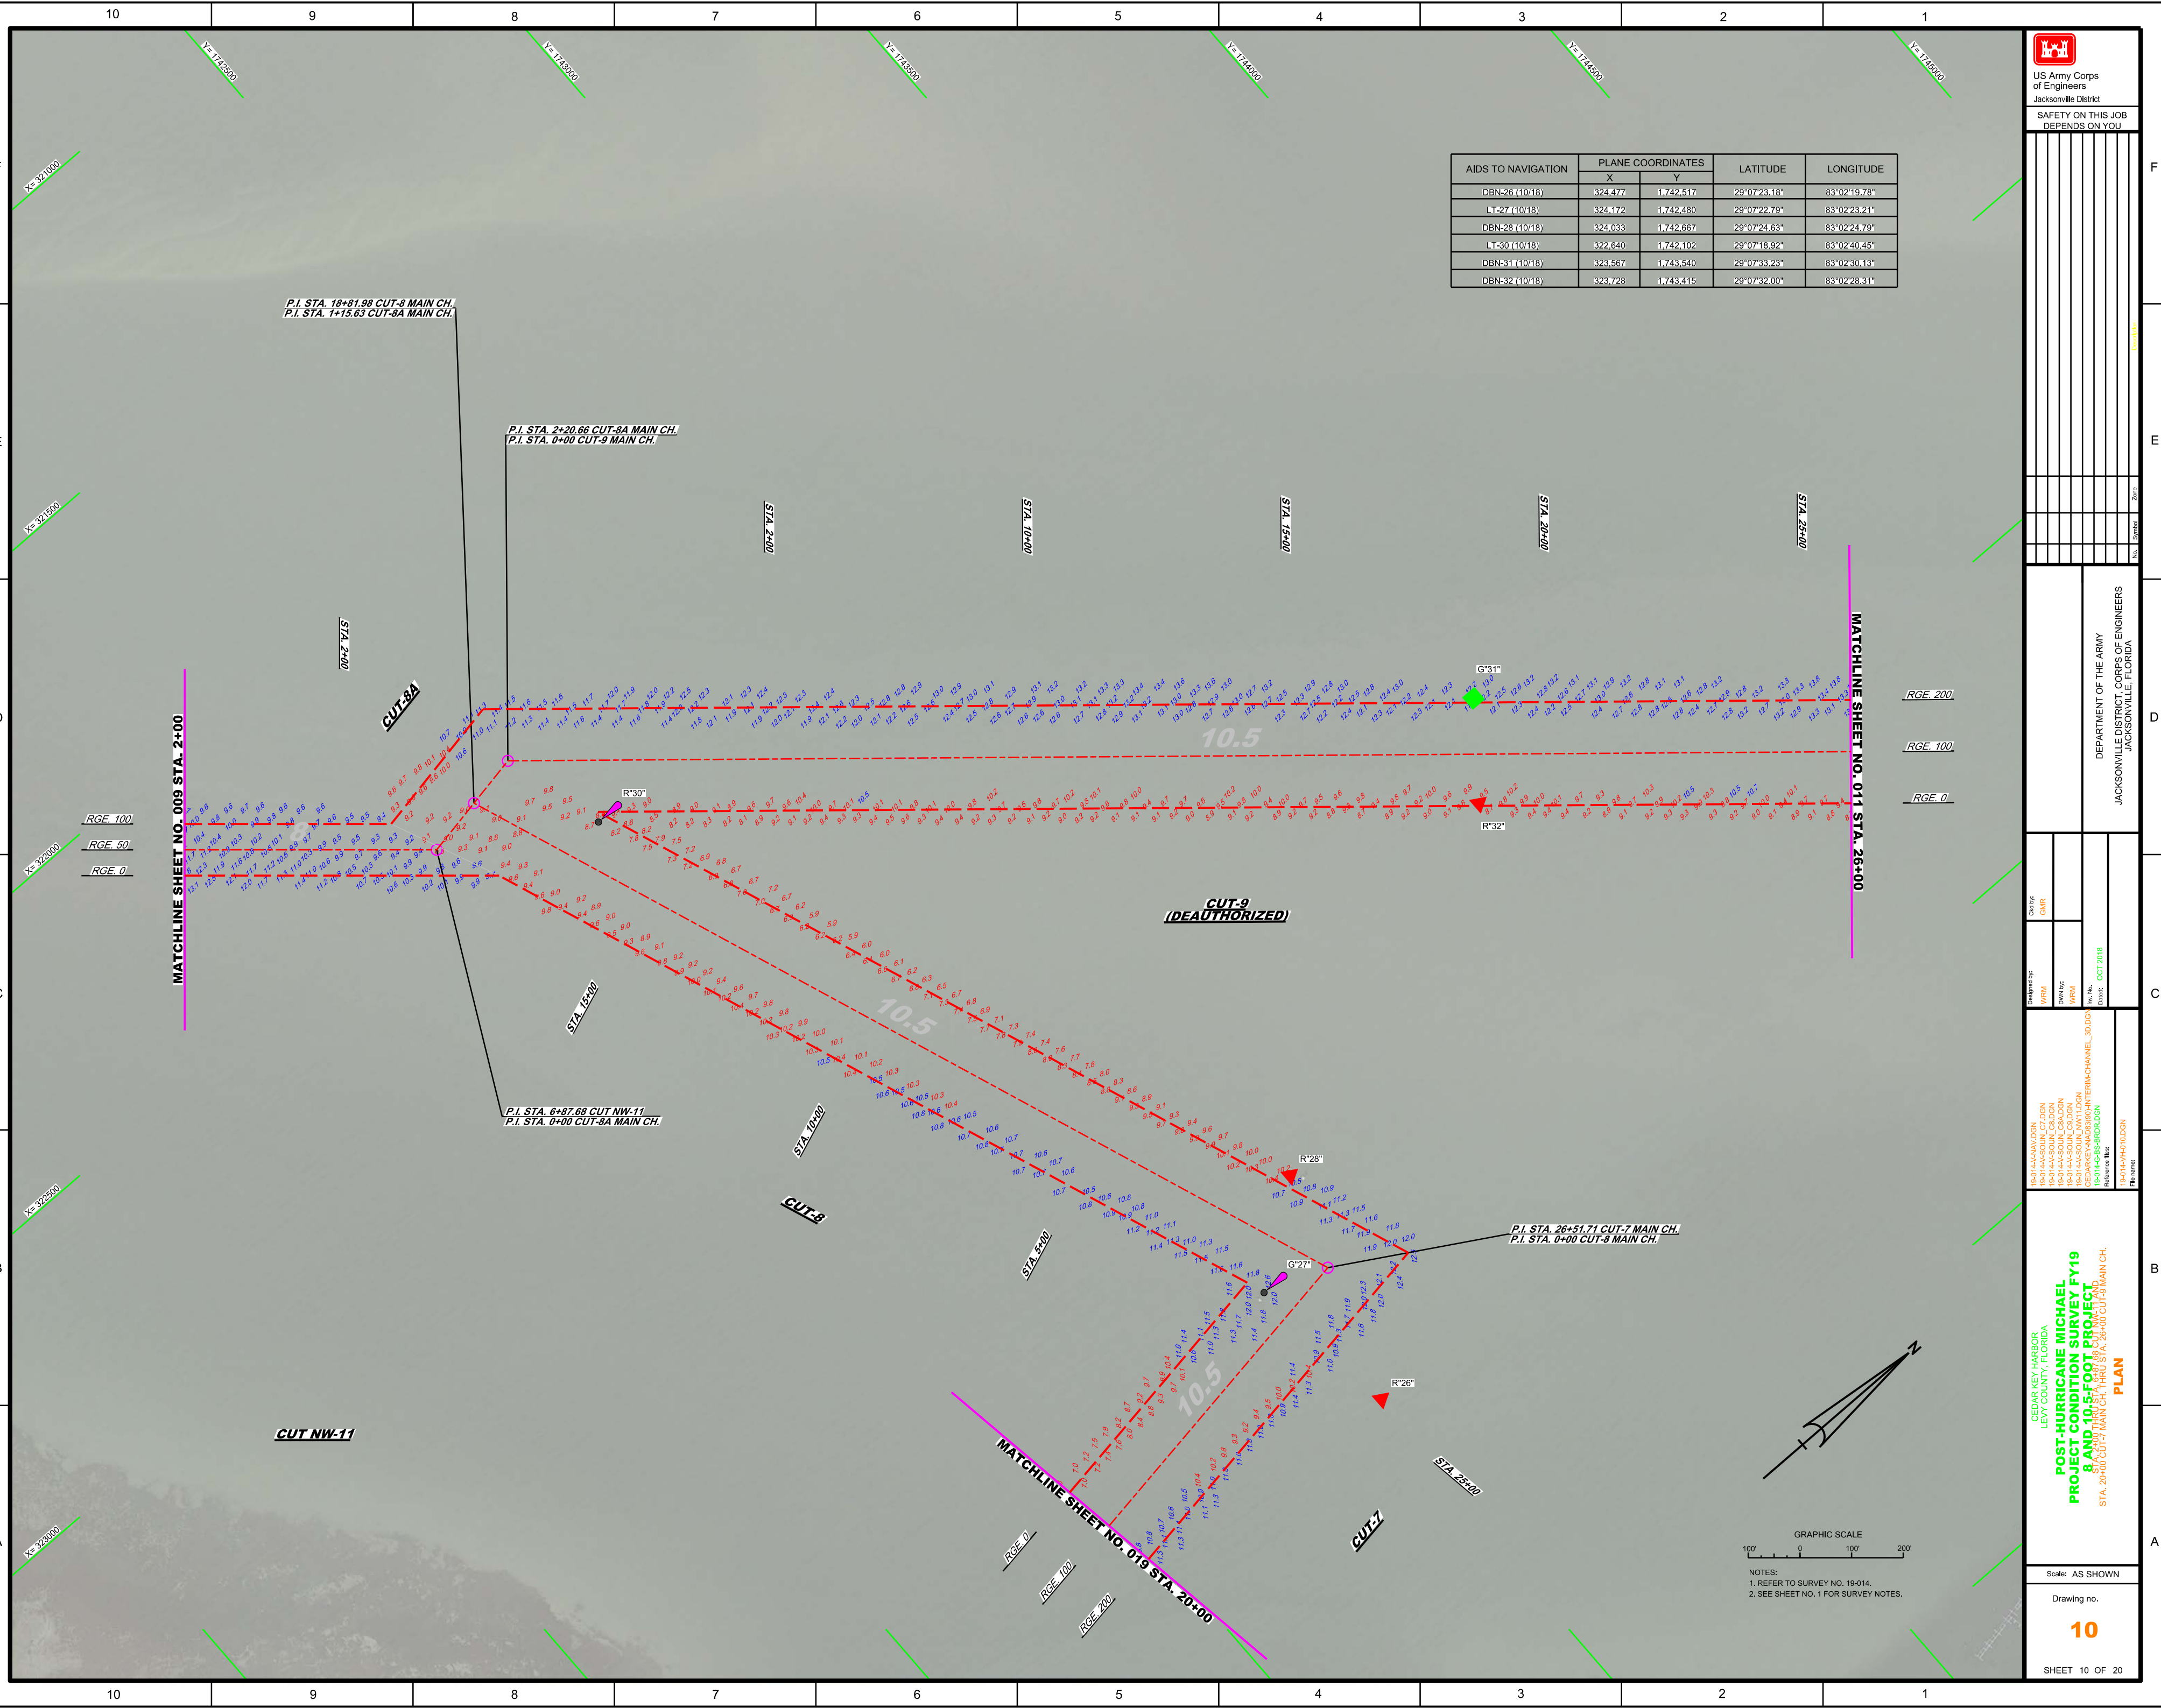

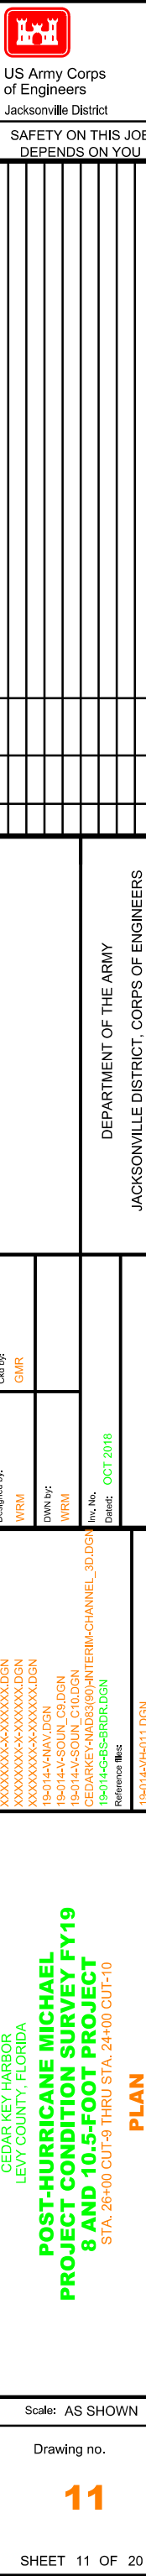

GRAPHIC SCALE



100' 0 100' 200'

NOTES:

1. REFER TO SURVEY NO. 19-014.
2. SEE SHEET NO. 1 FOR SURVEY NOTES.


**POST-HURRICANE MICHAEL
PROJECT CONDITION SURVEY FY19
8 AND 10.5-FOOT PROJECT
STA. 26+00 CUT-9 THRU STA. 24+00 CUT-10
PLAN**


Scale: AS SHOWN


Drawing no.


11

SHEET 11 OF 20

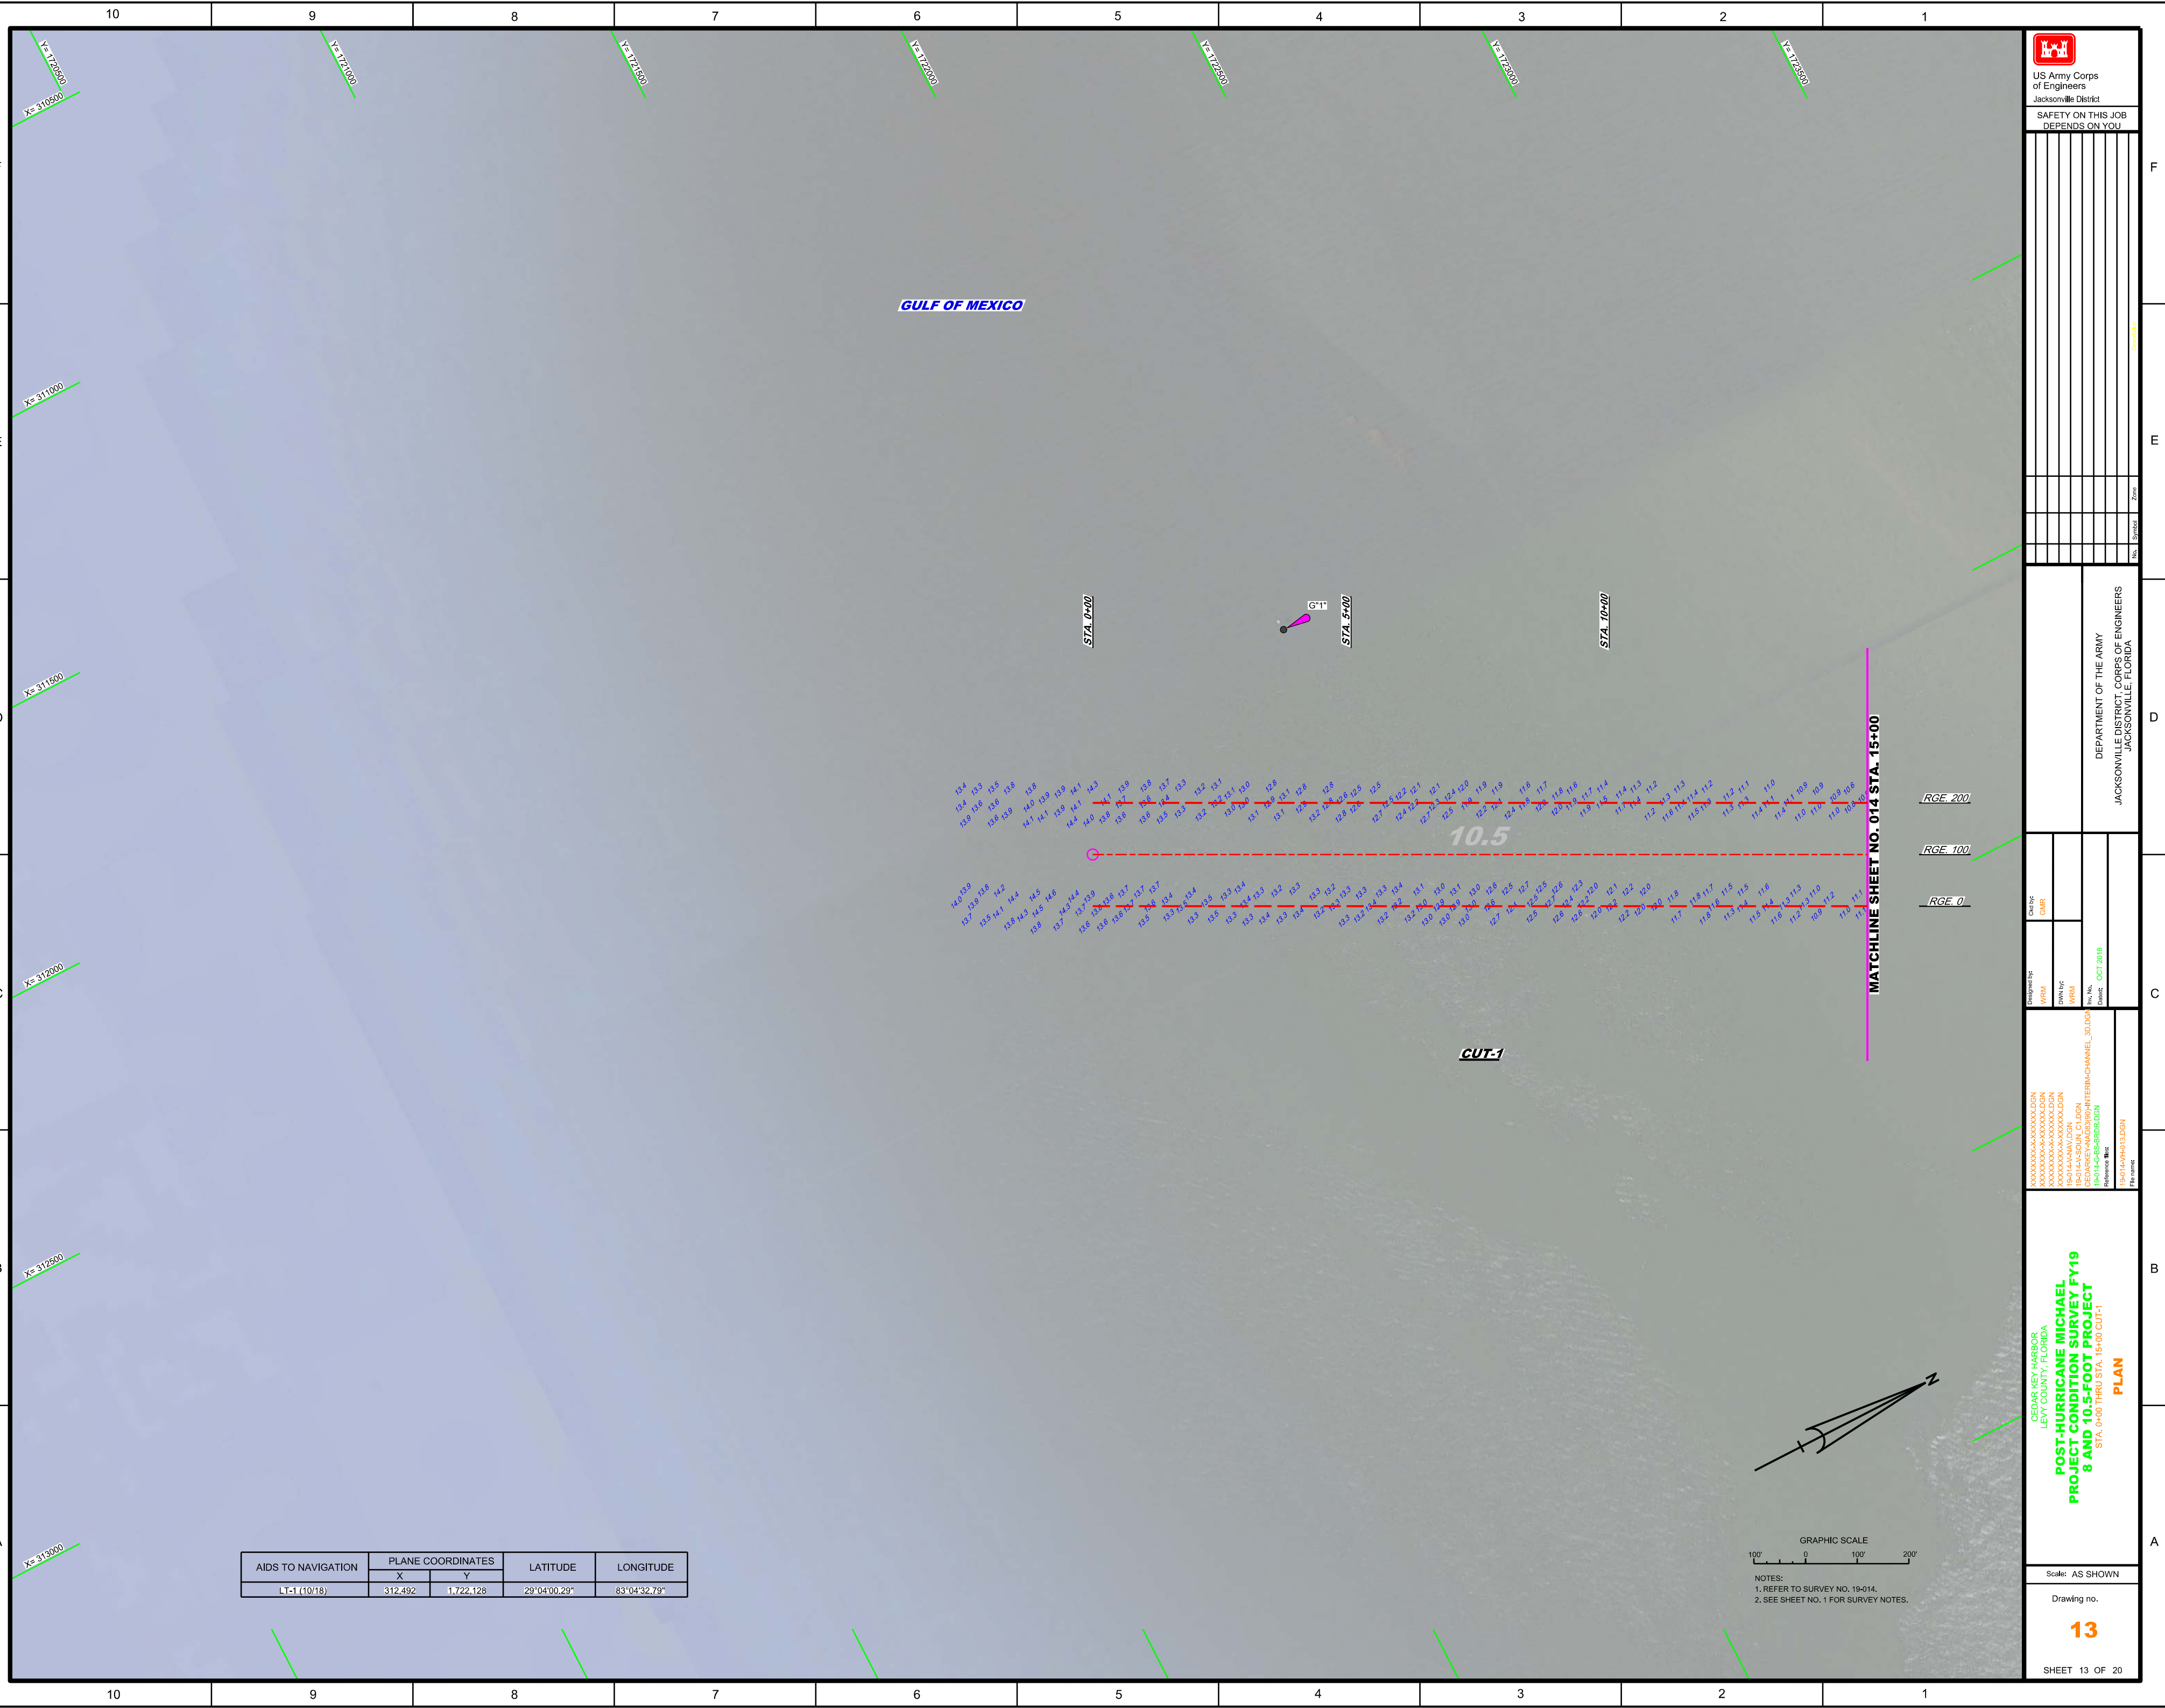

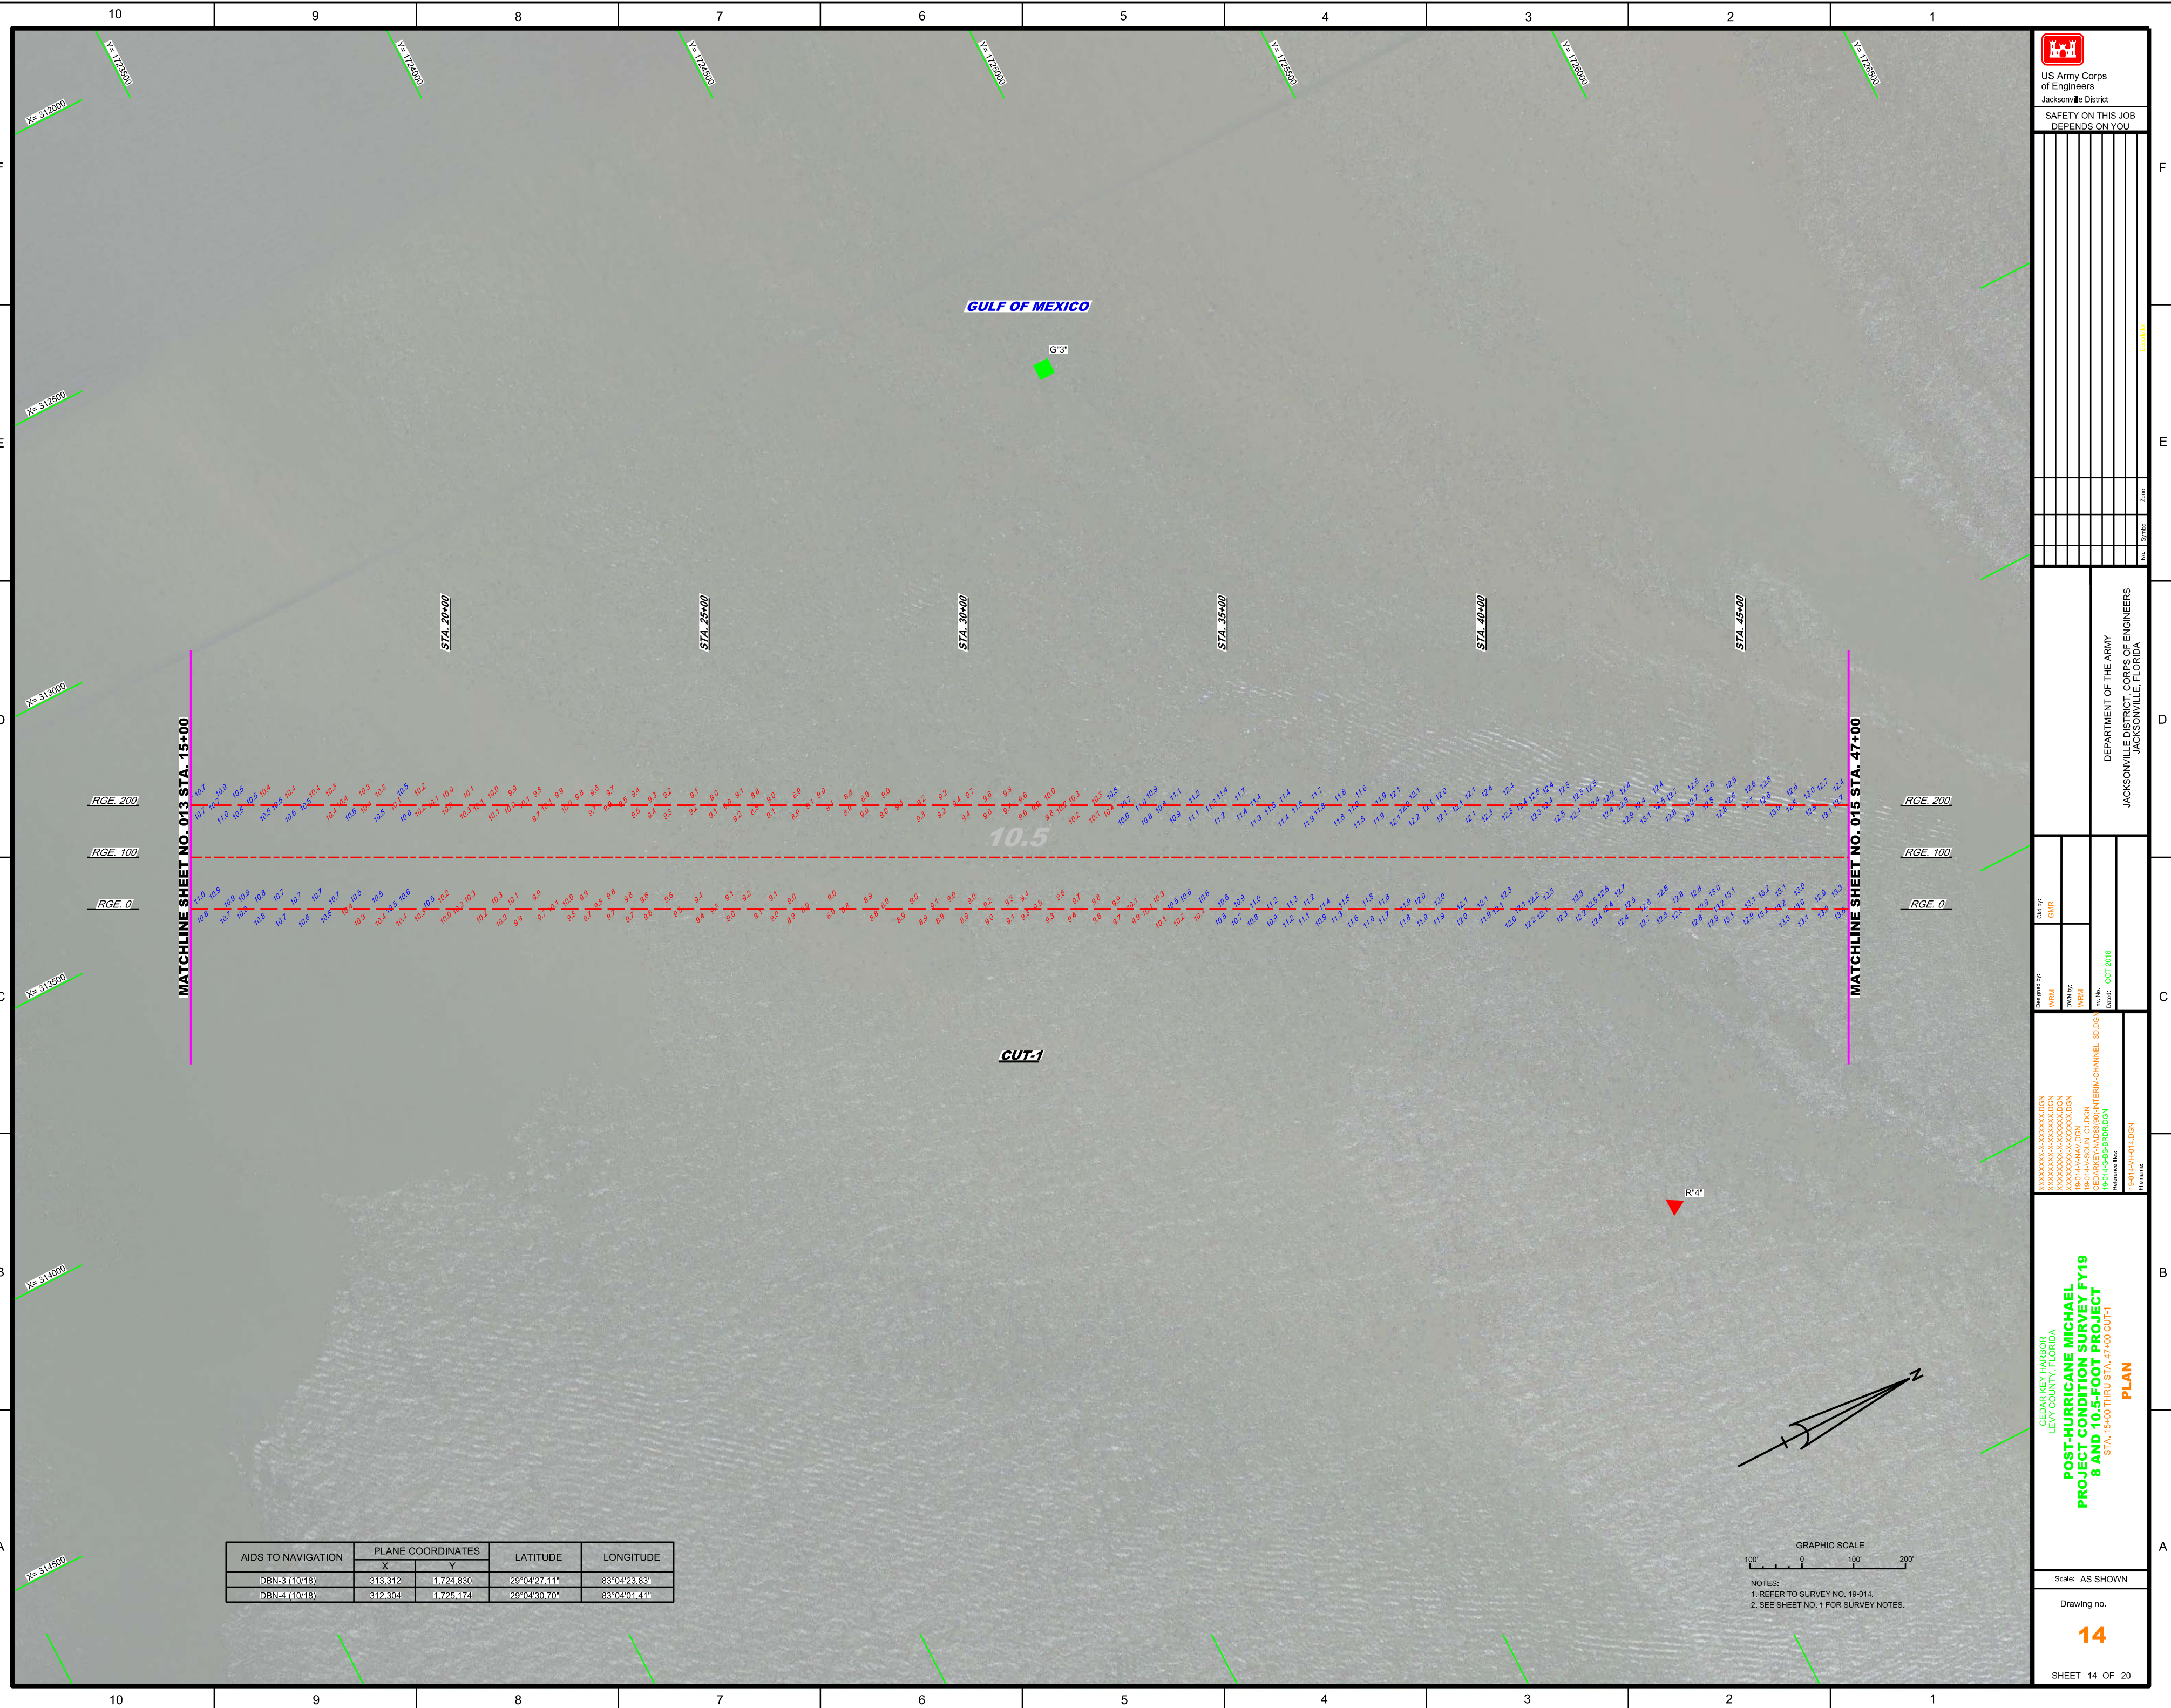

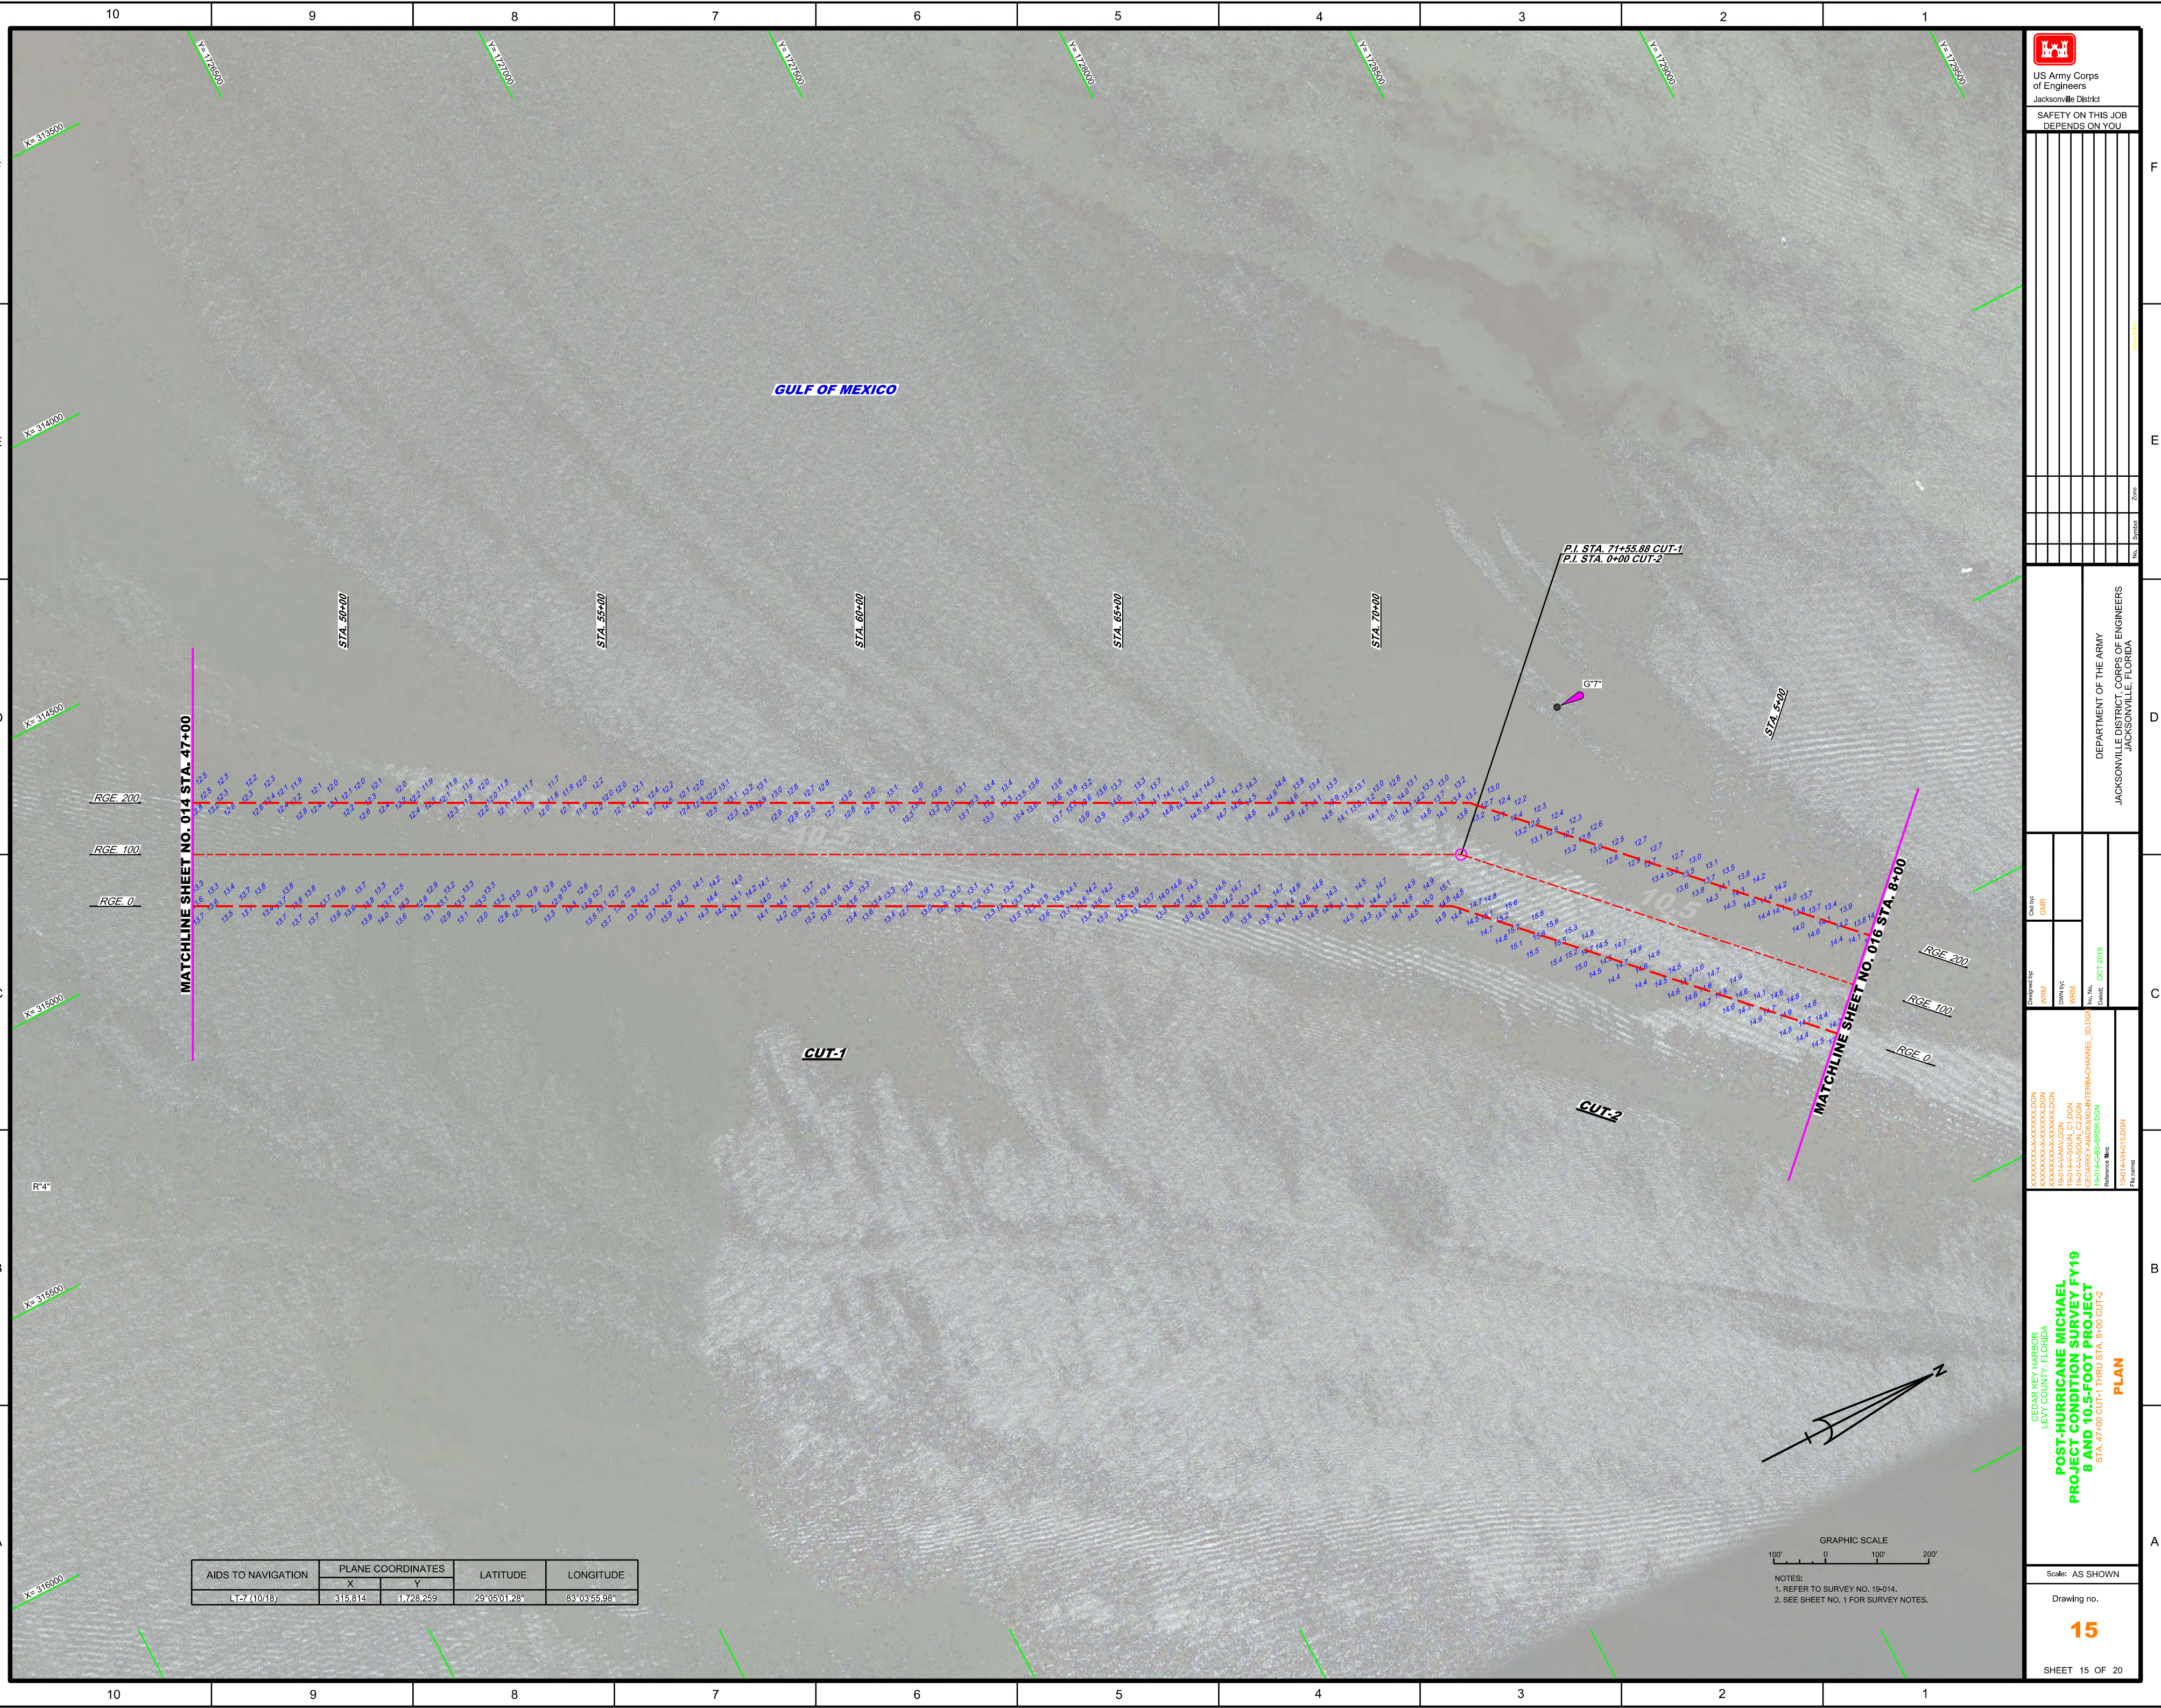

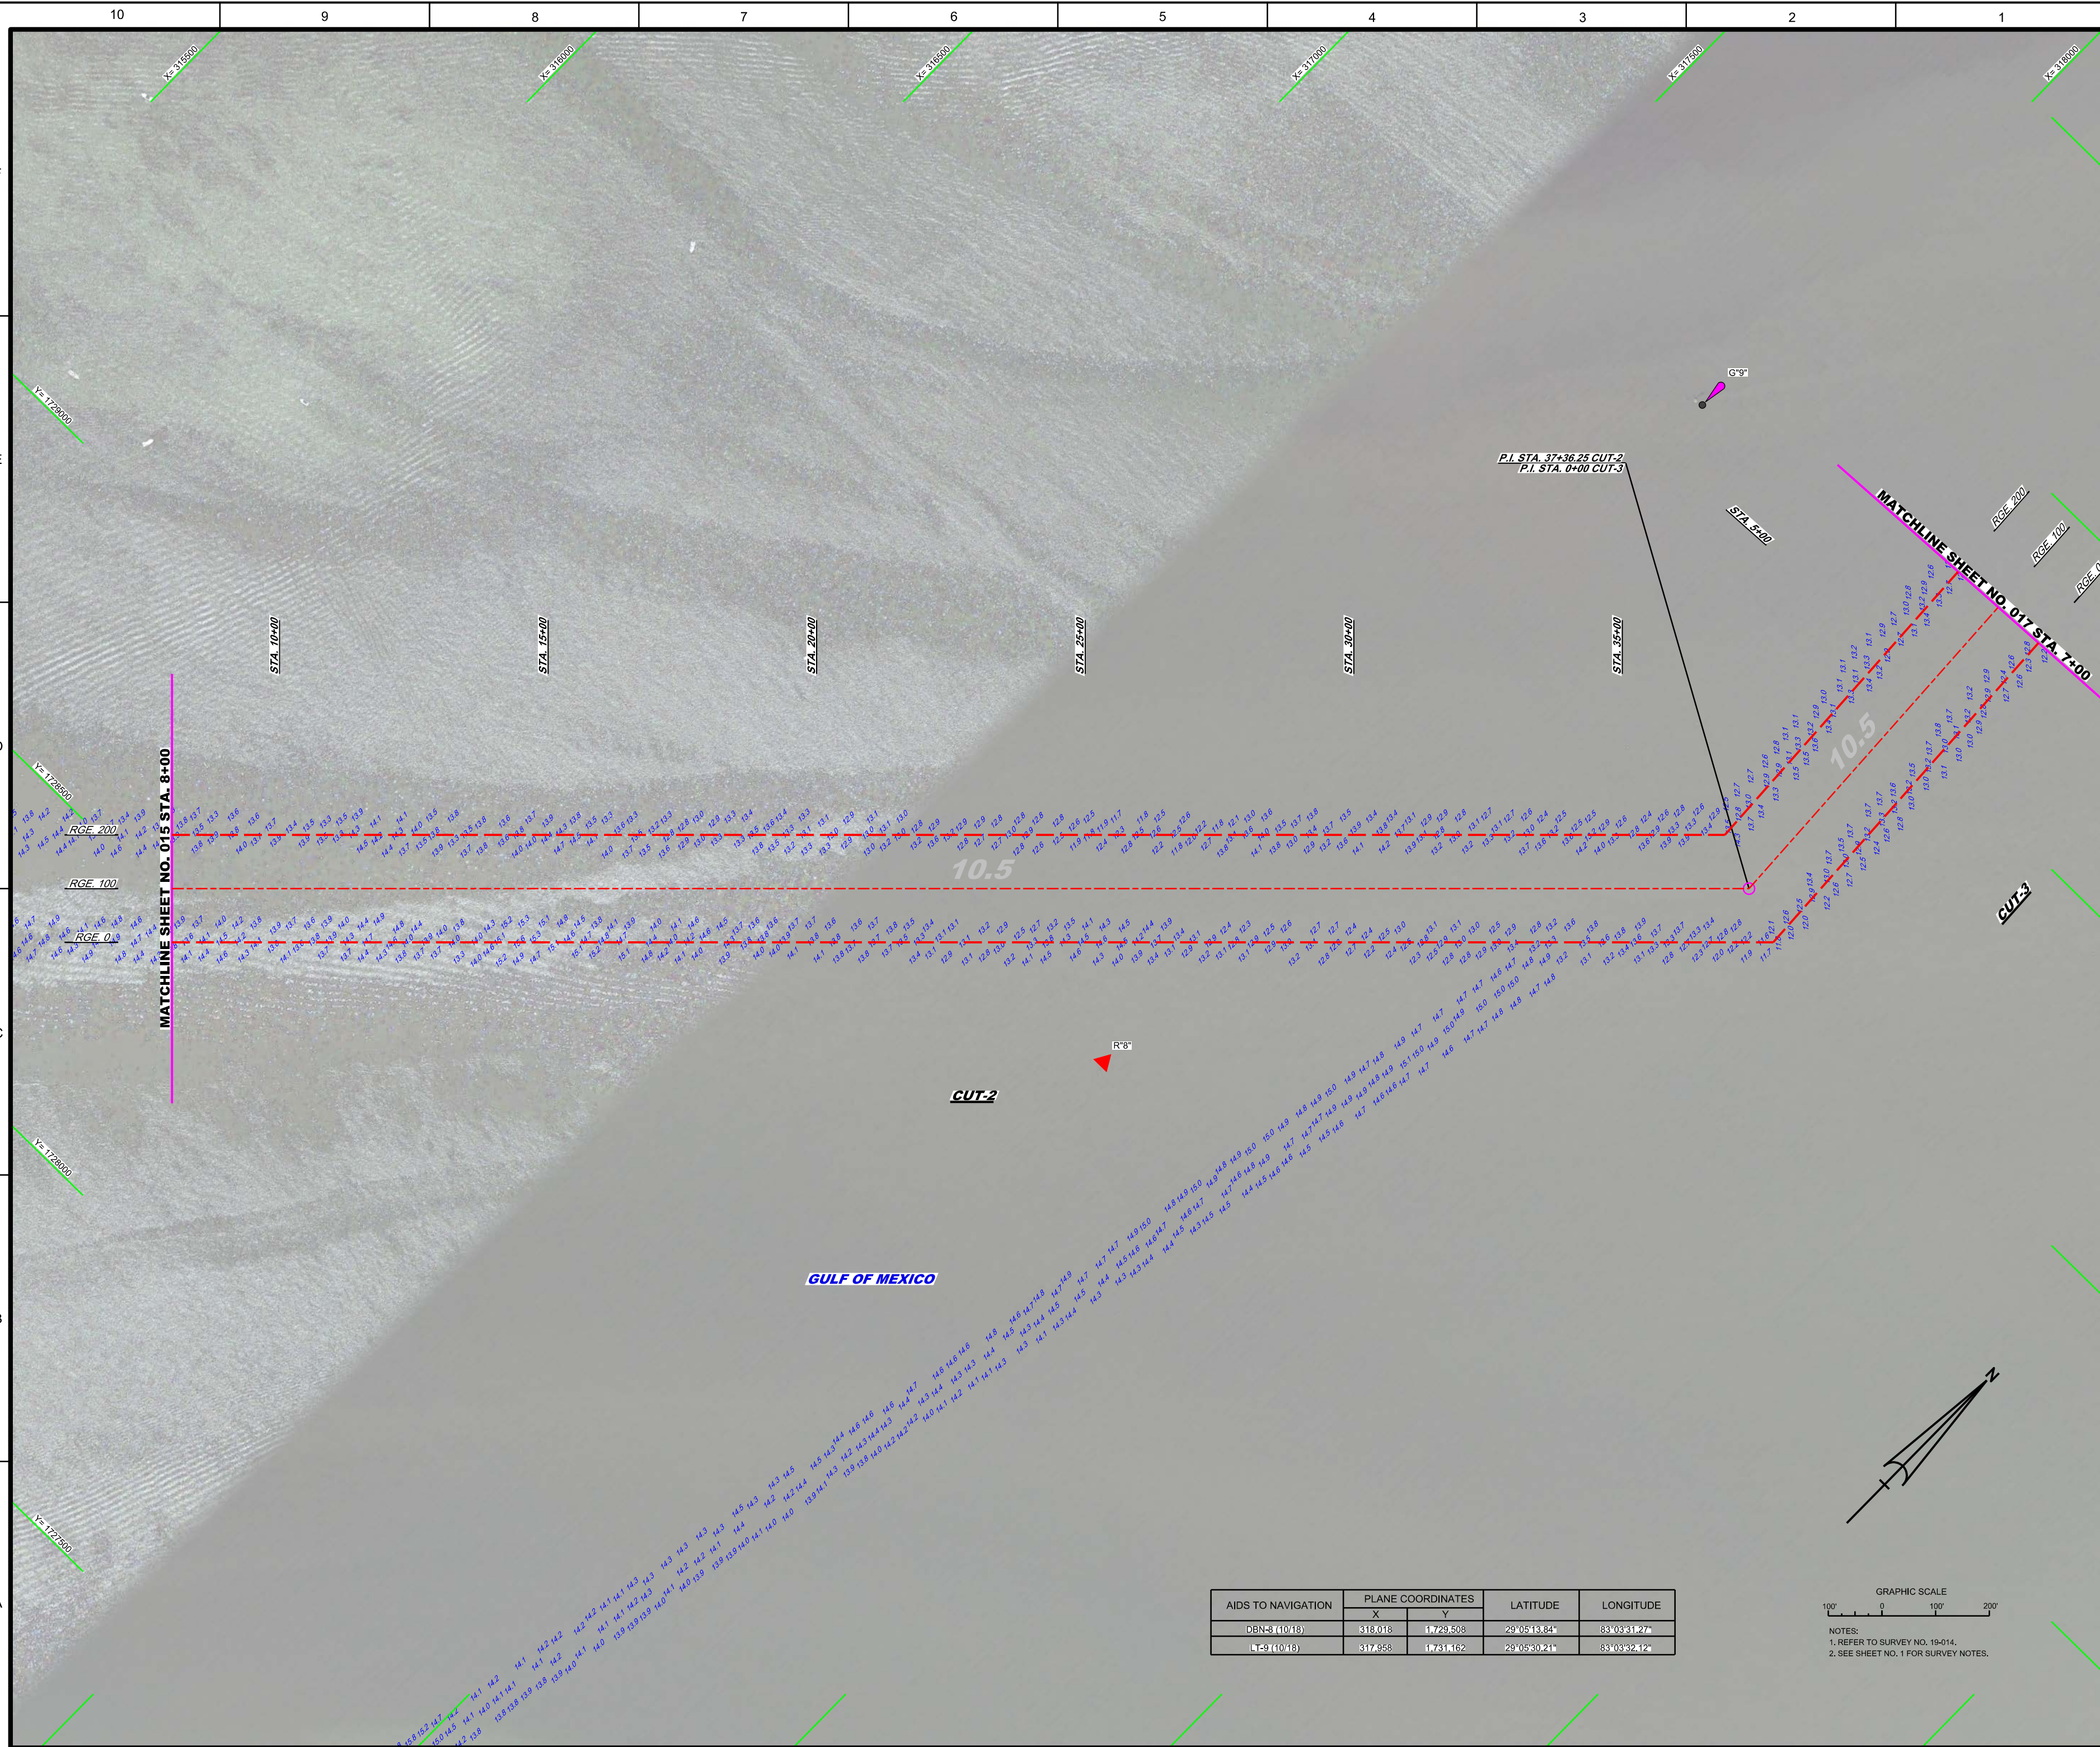[illegible]

