


MATCHLINE SHEET NO. 03

MATCHLINE SHEET NO. 05

HERBERT HOOVER DIKE

Daniels Rd

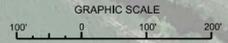

NOTES:  
 1. REFER TO SURVEY NO. 21-130.  
 2. SEE SHEET NO. 1 FOR SURVEY NOTES.

 US Army Corps of Engineers Jacksonville District SAFETY ON THIS JOB DEPENDS ON YOU	
DEPARTMENT OF THE ARMY JACKSONVILLE DISTRICT, CORPS OF ENGINEERS JACKSONVILLE, FLORIDA	
Drawn by: WRM Designated by: GMR Date: 09/25/2022	File name: 21-130-04-DGN Reference file: 21-130-04-DGN
<b>OKECHOBEE WATERWAY, FLORIDA</b> <b>HYDROGRAPHIC EXAM SURVEY FY21</b> <b>6 AND 8-FOOT PROJECT</b> <b>CLEWISTON TO MOORE HAVEN</b> <b>PLAN</b>	
Scale: AS SHOWN Drawing no. <b>4</b> SHEET 04 OF 133	
























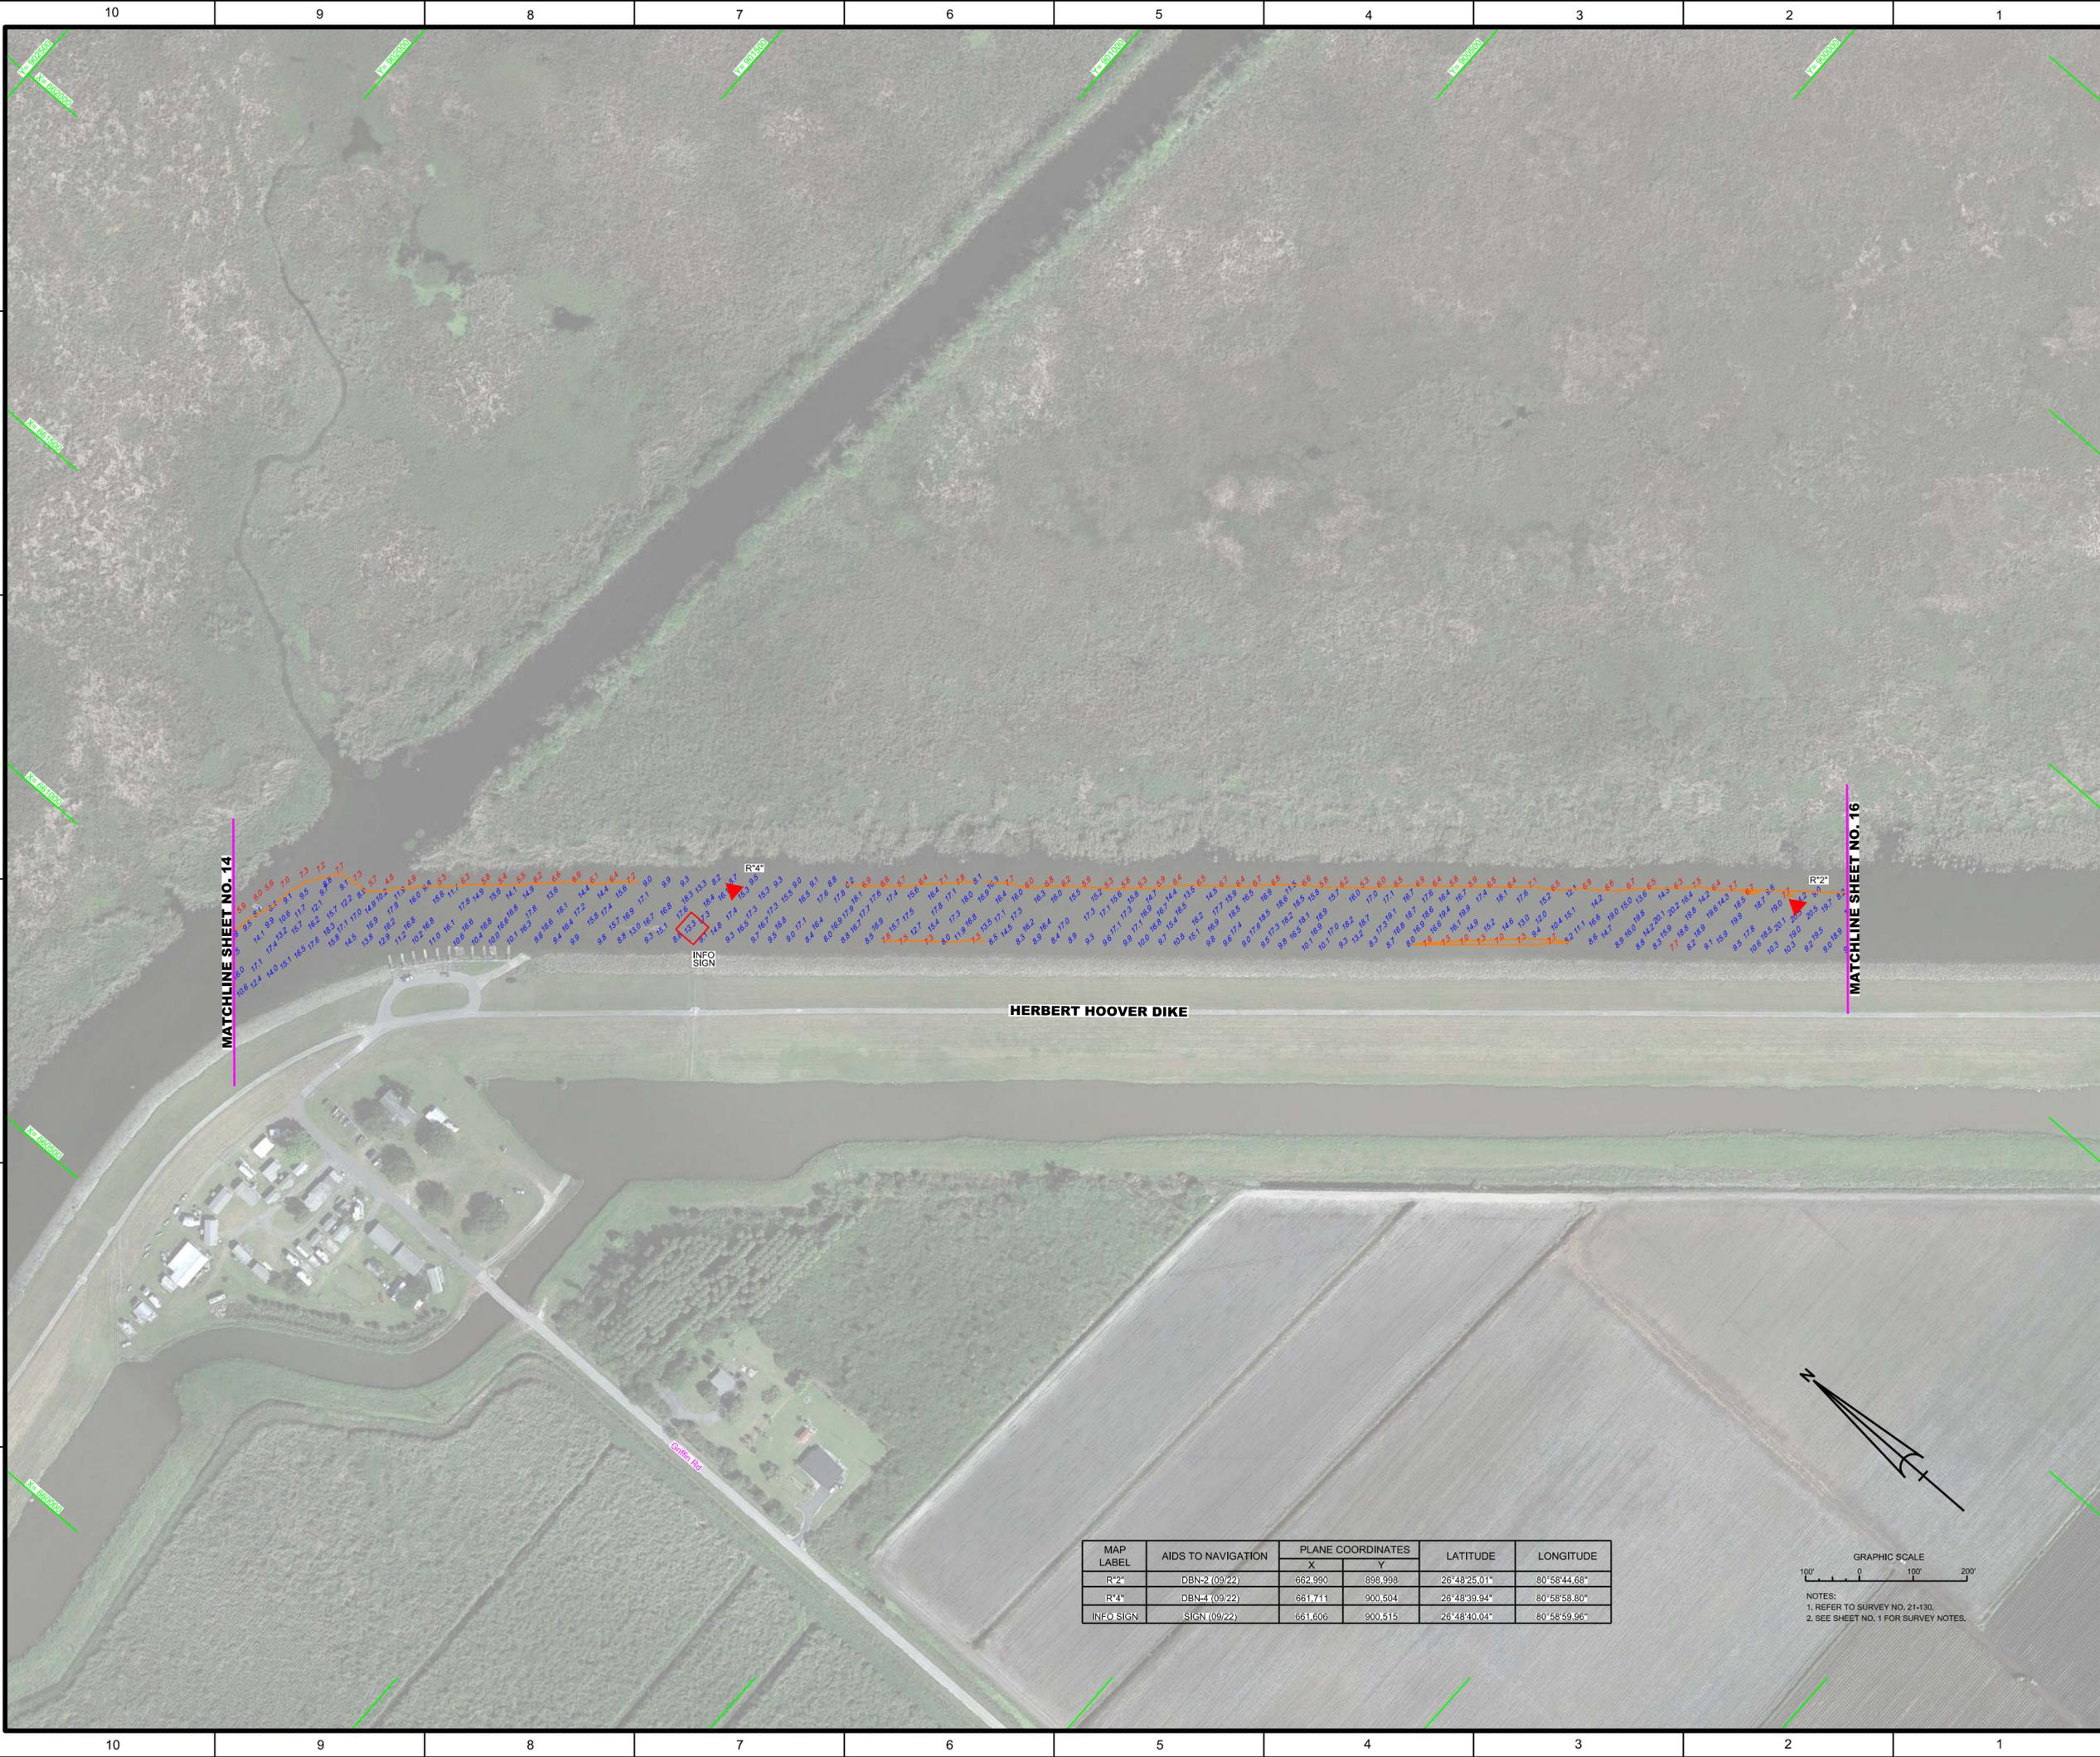

HERBERT HOOVER DIKE

MATCHLINE SHEET NO. 14

MATCHLINE SHEET NO. 16

MAP LABEL	AIDS TO NAVIGATION	PLANE COORDINATES		LATITUDE	LONGITUDE
		X	Y		
R'2"	DBN-2 (09/22)	662,990	898,998	26°48'25.01"	80°58'44.66"
R'4"	DBN-4 (09/22)	661,741	900,504	26°48'39.94"	80°58'58.80"
INFO SIGN	SIGN (09/22)	661,606	900,515	26°48'40.04"	80°58'59.96"



NOTES:  
1. REFER TO SURVEY NO. 21-130.  
2. SEE SHEET NO. 1 FOR SURVEY NOTES.



US Army Corps of Engineers  
Jacksonville District

SAFETY ON THIS JOB  
DEPENDS ON YOU

DEPARTMENT OF THE ARMY JACKSONVILLE DISTRICT, CORPS OF ENGINEERS JACKSONVILLE, FLORIDA	Drawing no. <span style="font-size: 24pt; font-weight: bold;">15</span>
SHEET 15 OF 133	

Scale: AS SHOWN

Project Name: OKEECHOBEE WATERWAY, FLORIDA  
**HYDROGRAPHIC EXAM SURVEY FY21**  
**6 AND 8-FOOT PROJECT**  
 CLEWISTON TO MOORE HAVEN  
**PLAN**











