



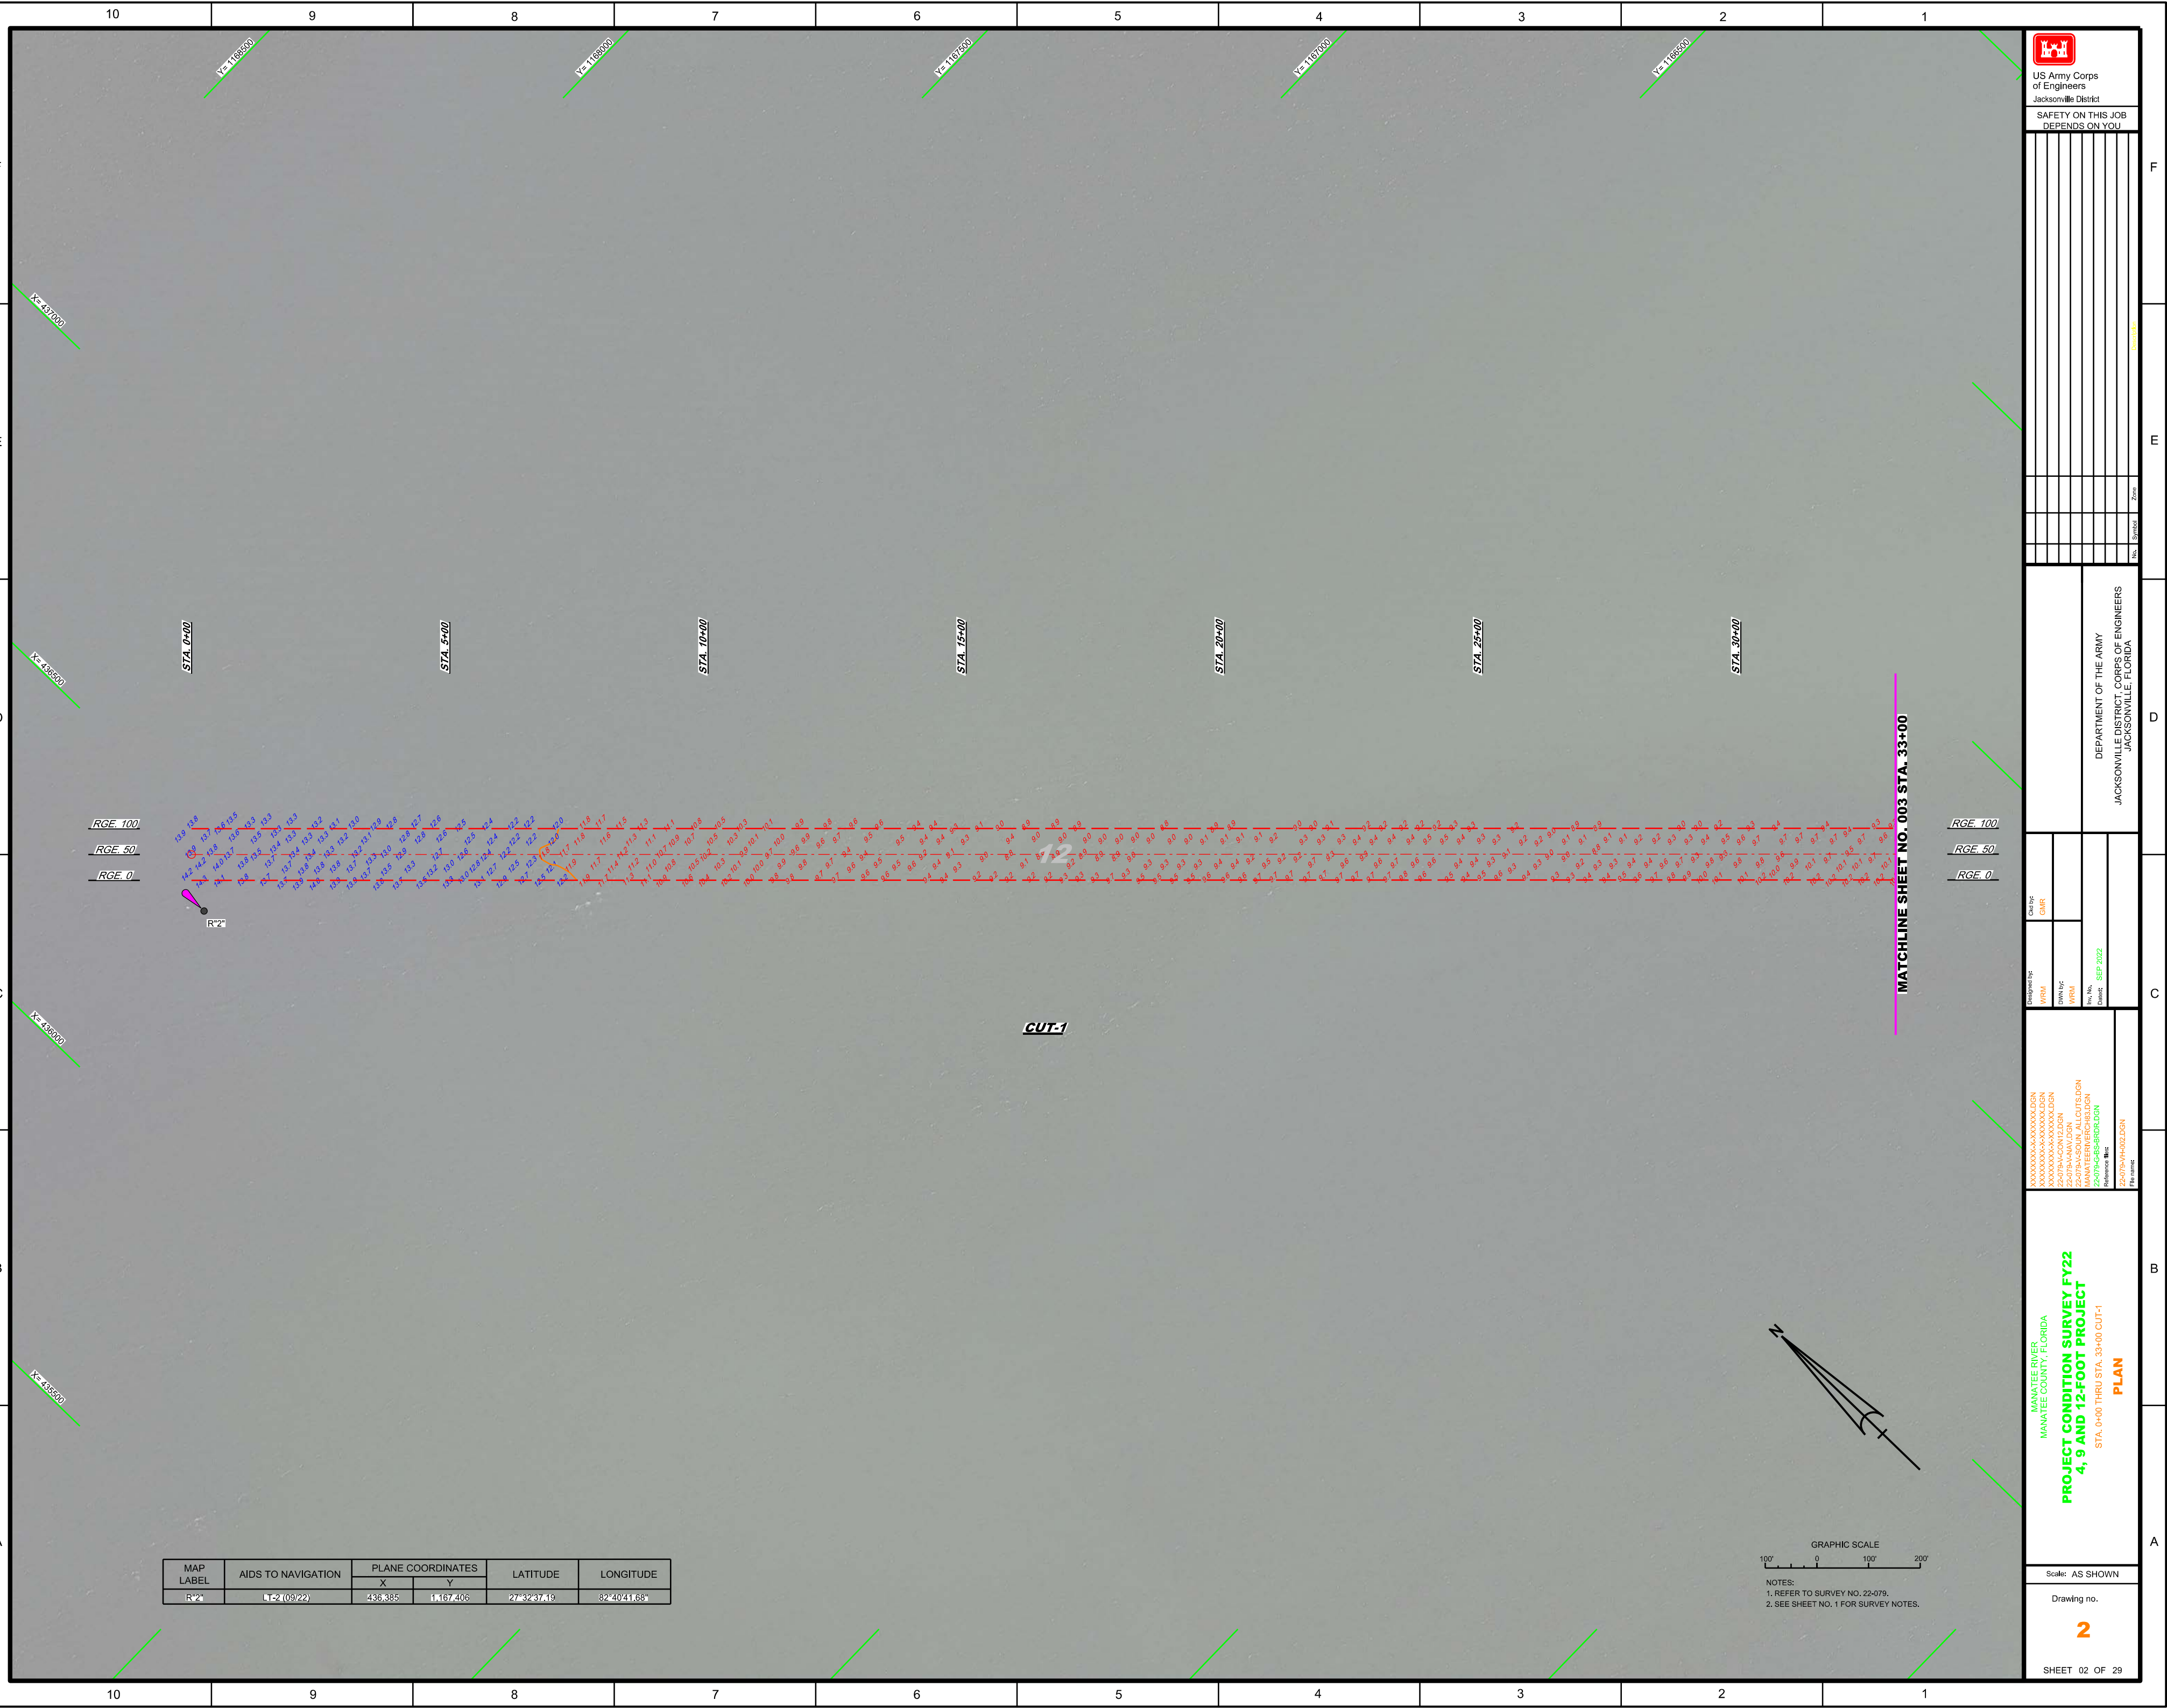


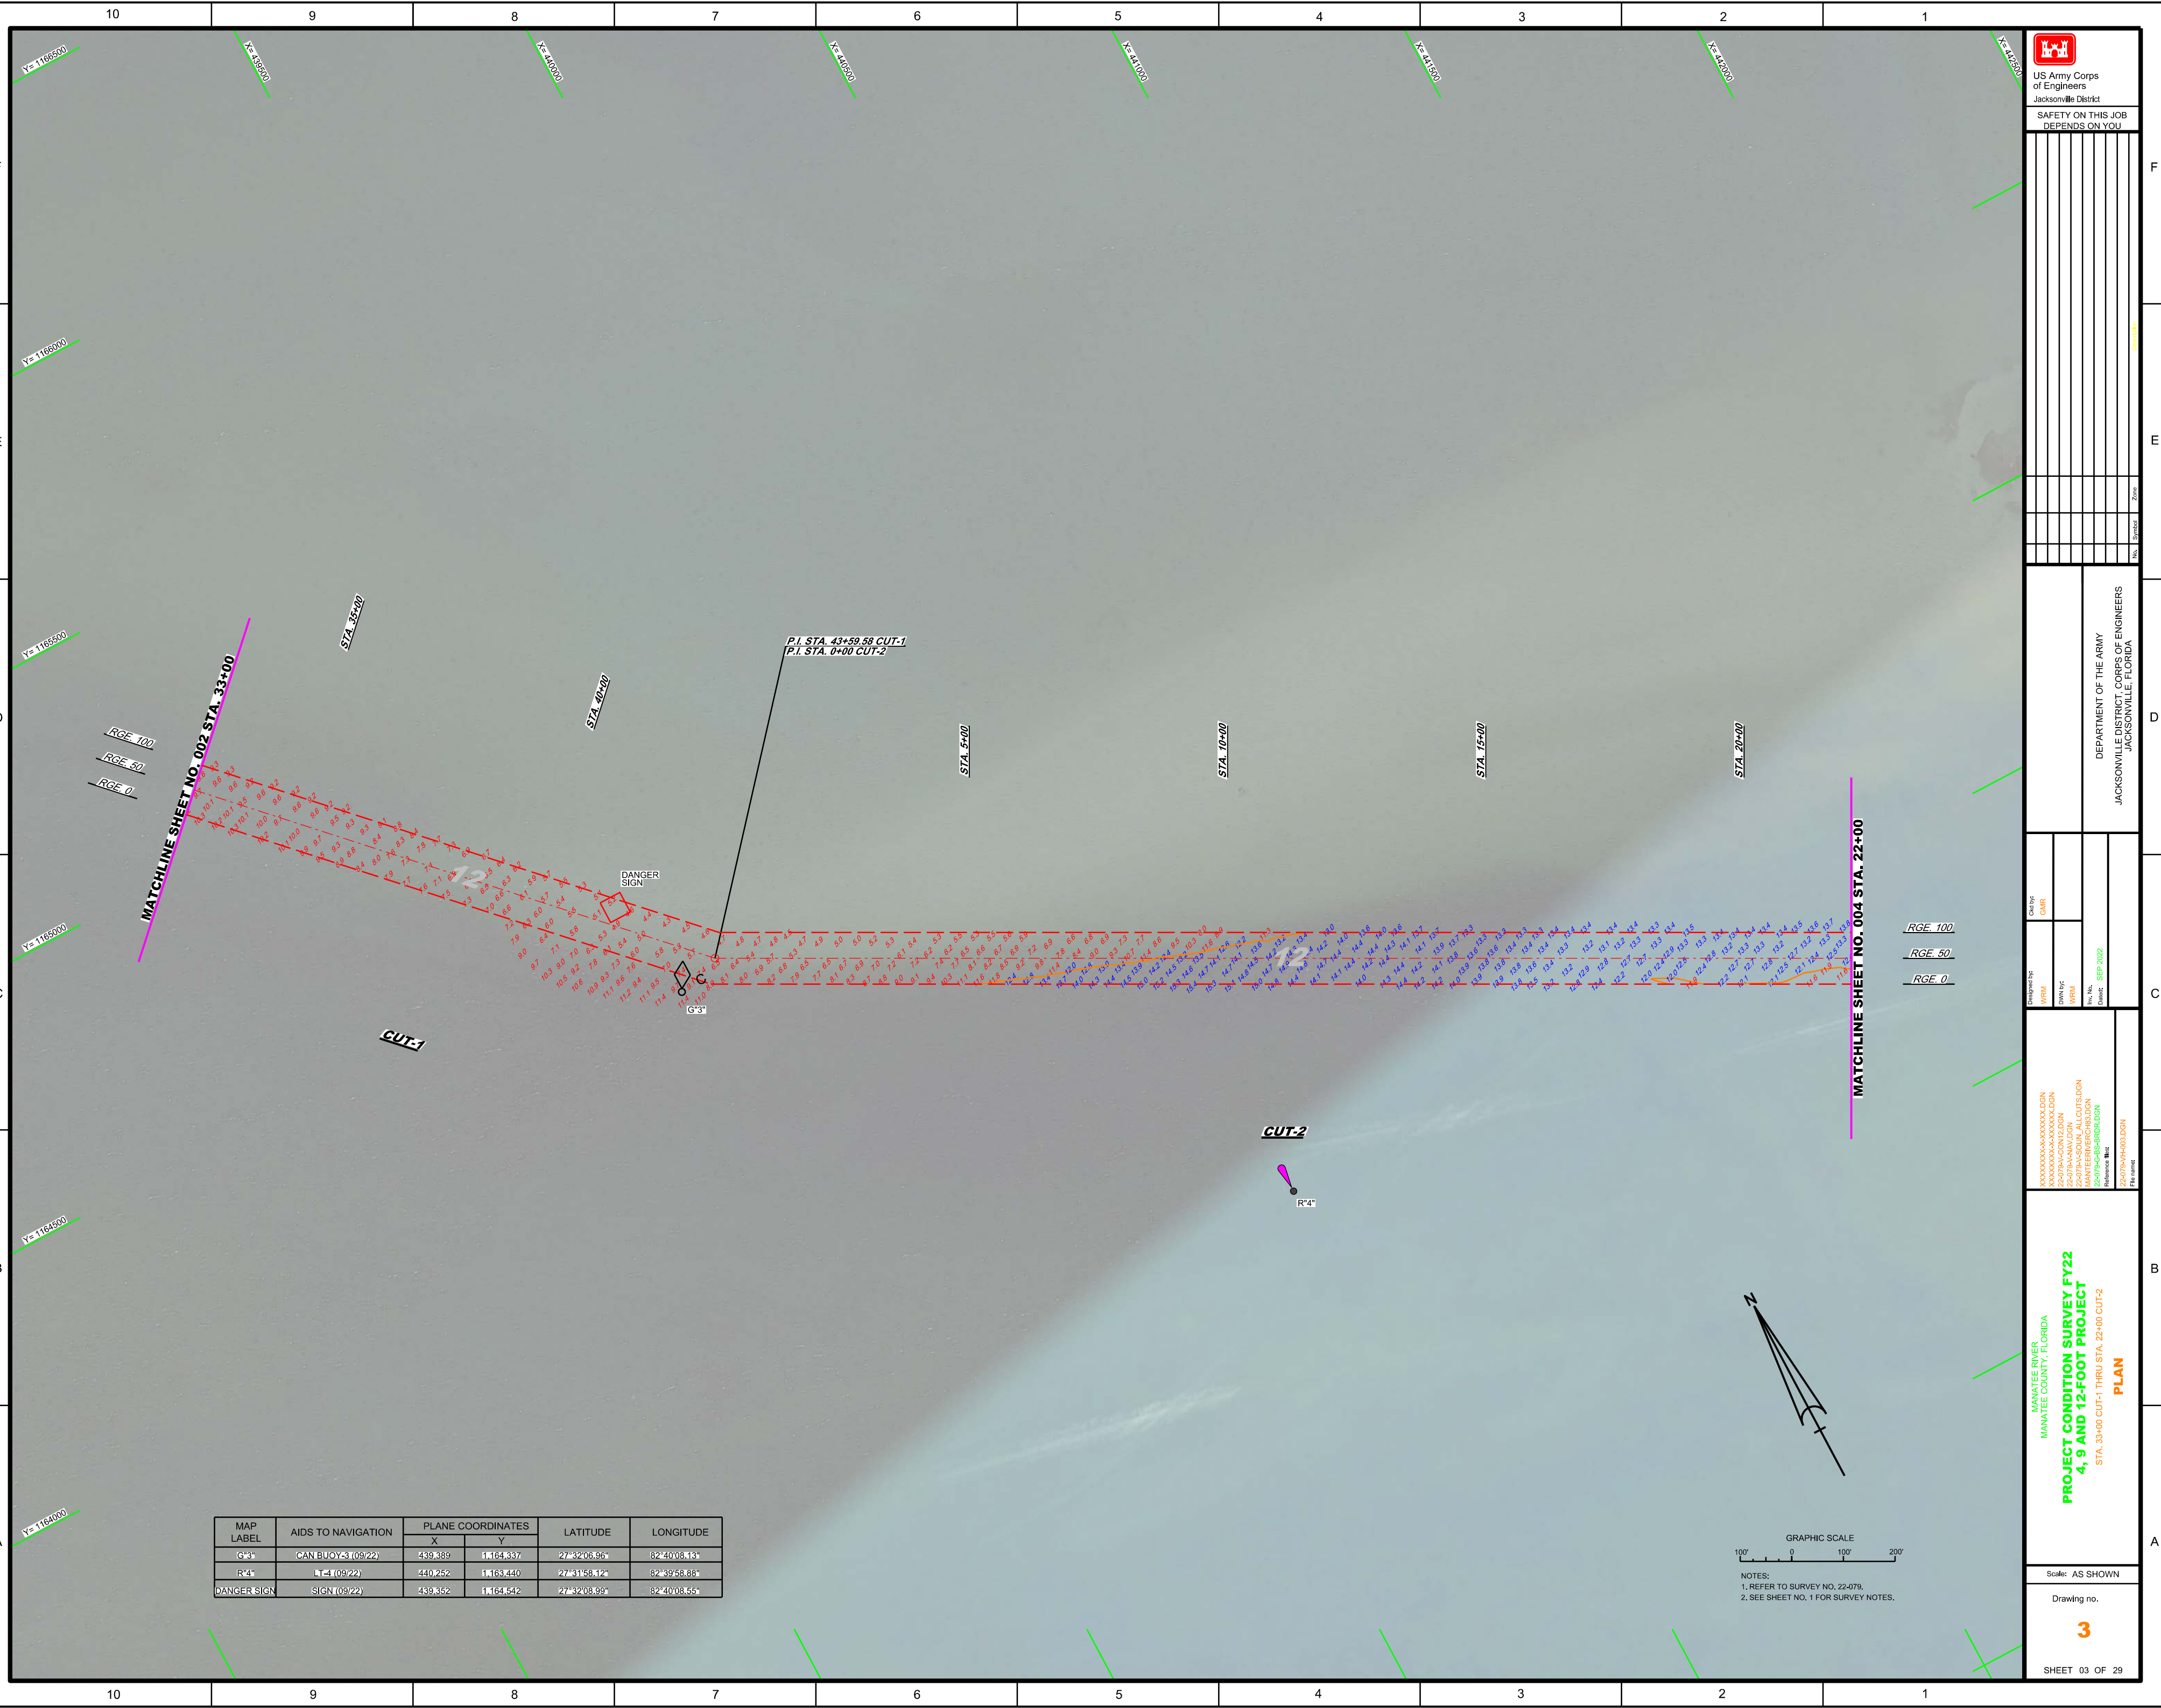







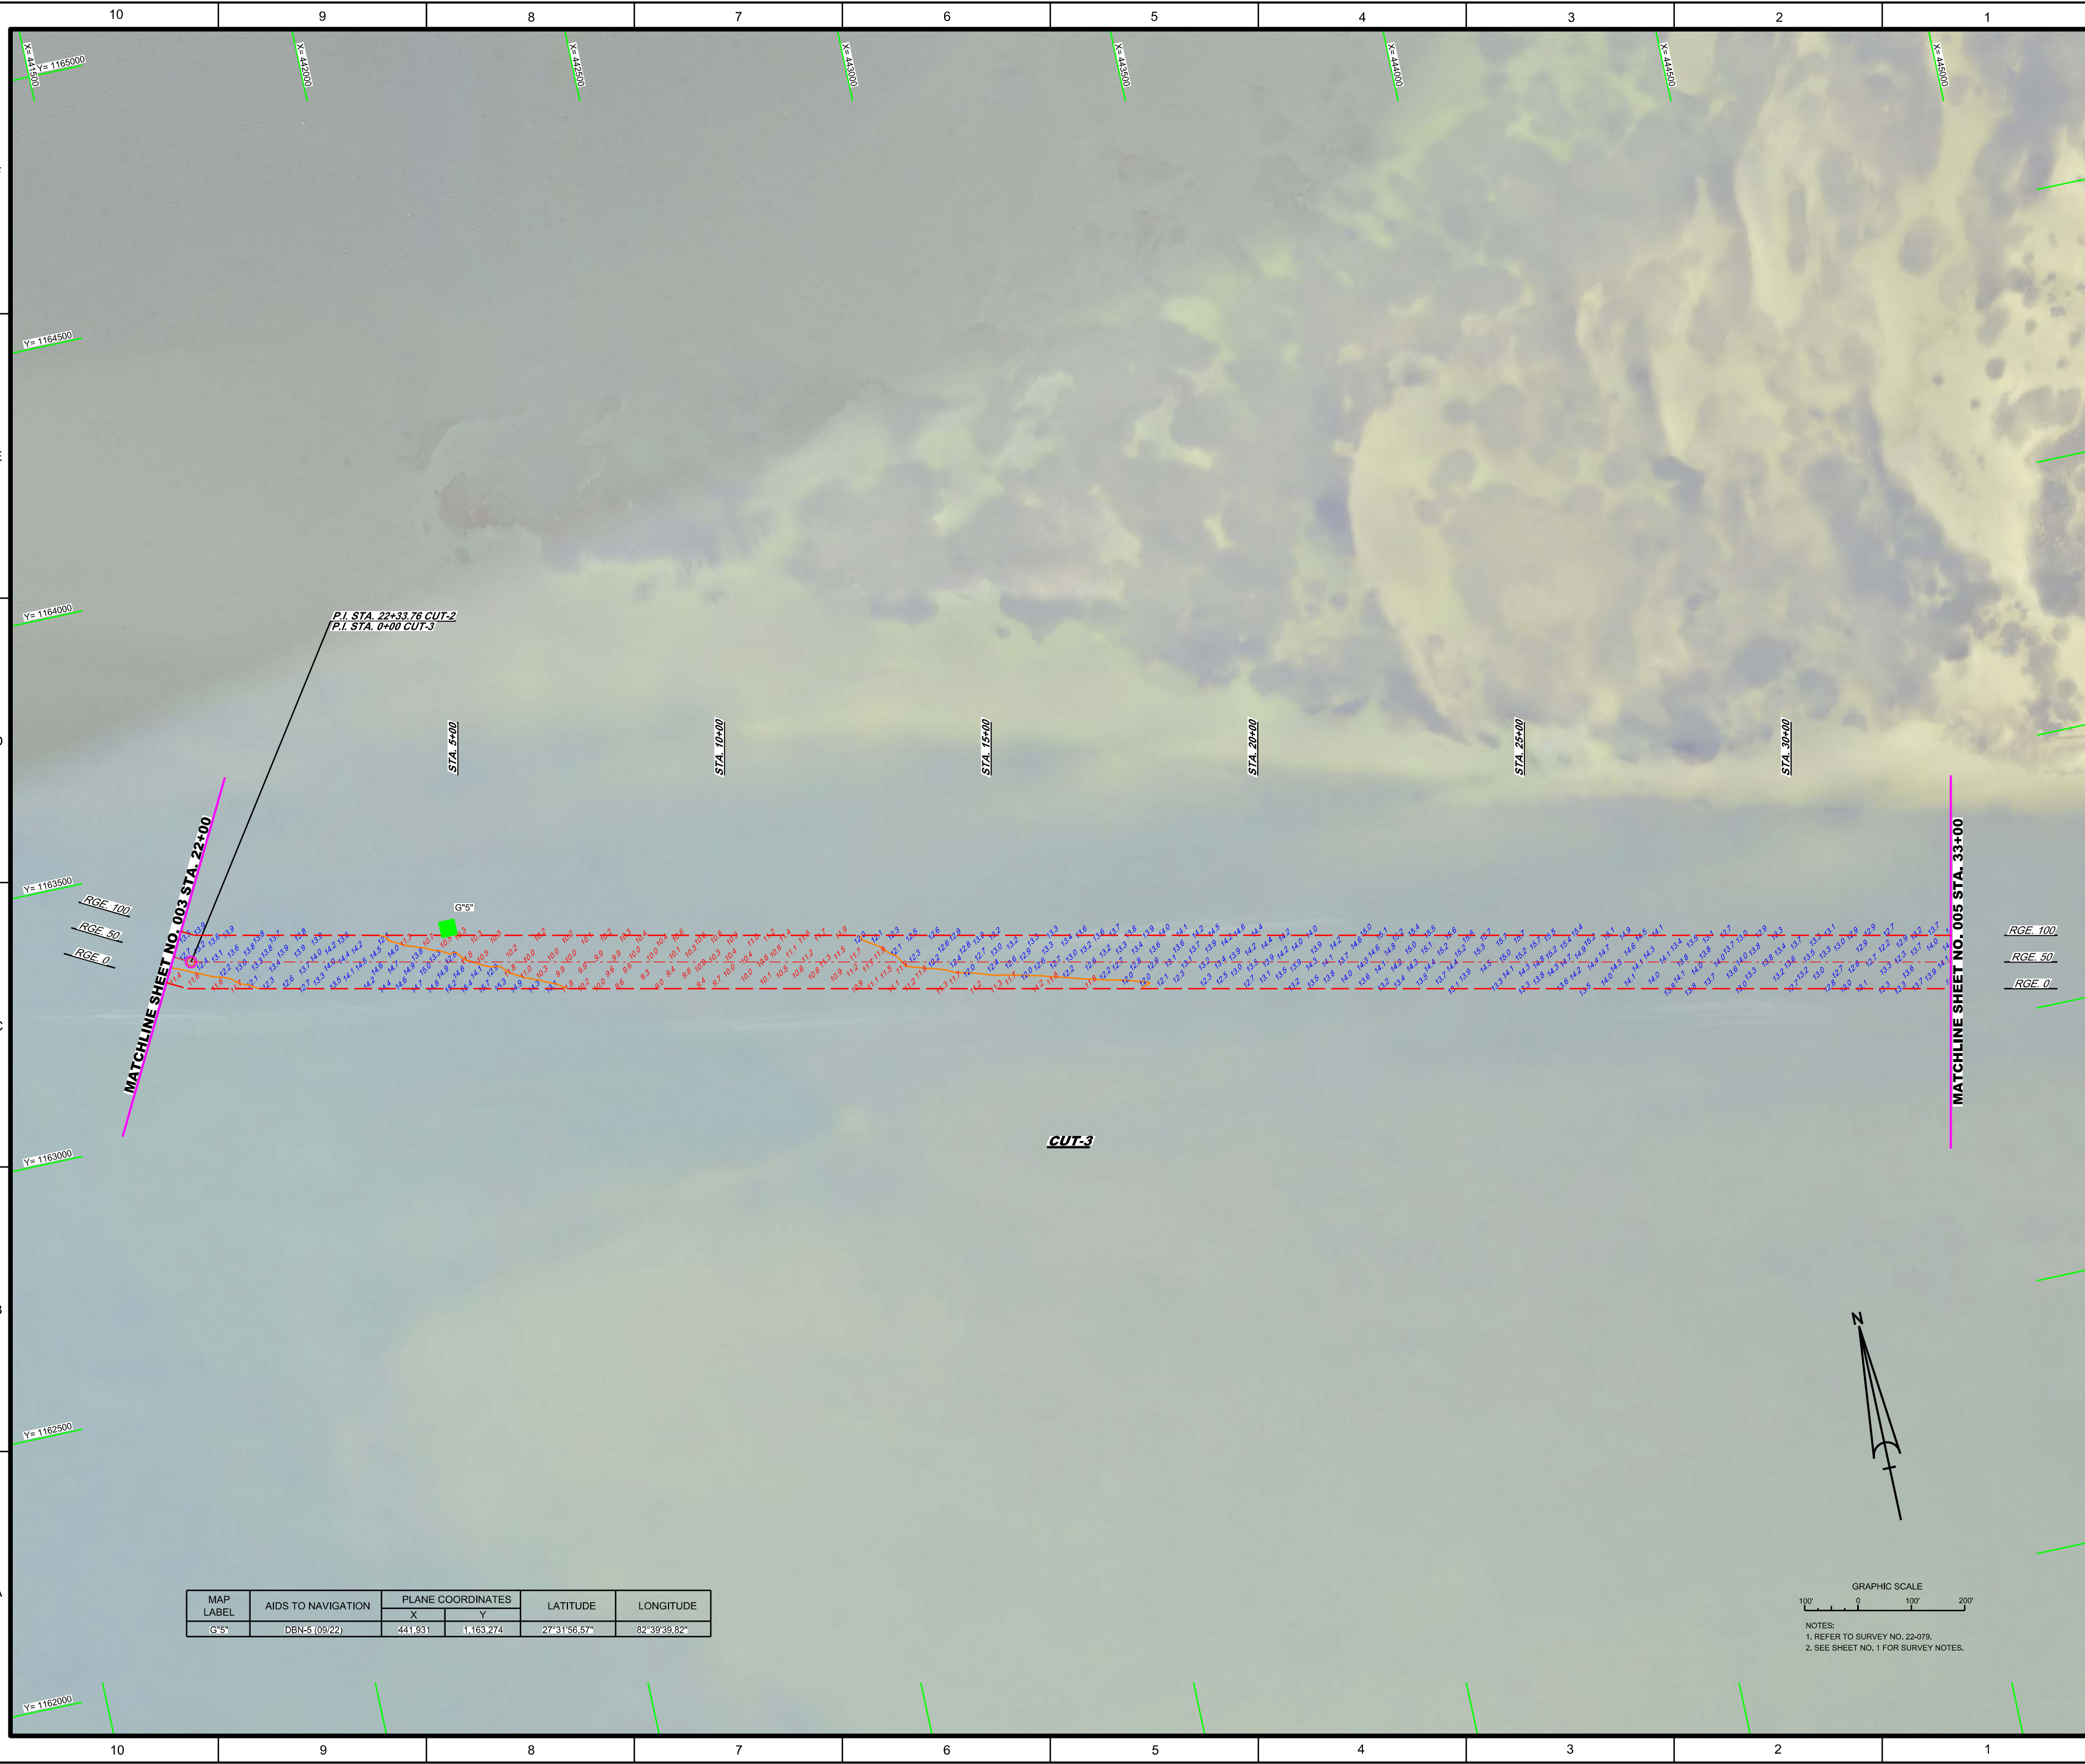

| MAP LABEL | AIDS TO NAVIGATION | PLANE COORDINATES |           | LATITUDE     | LONGITUDE    |
|-----------|--------------------|-------------------|-----------|--------------|--------------|
|           |                    | X                 | Y         |              |              |
| G°5"      | DBN-5 (09/22)      | 441,931           | 1,163,274 | 27°31'56.57" | 82°39'39.82" |


GRAPHIC SCALE

100' 0 100' 200'

NOTES:  
1. REFER TO SURVEY NO. 22-079.  
2. SEE SHEET NO. 1 FOR SURVEY NOTES.

[illegible]



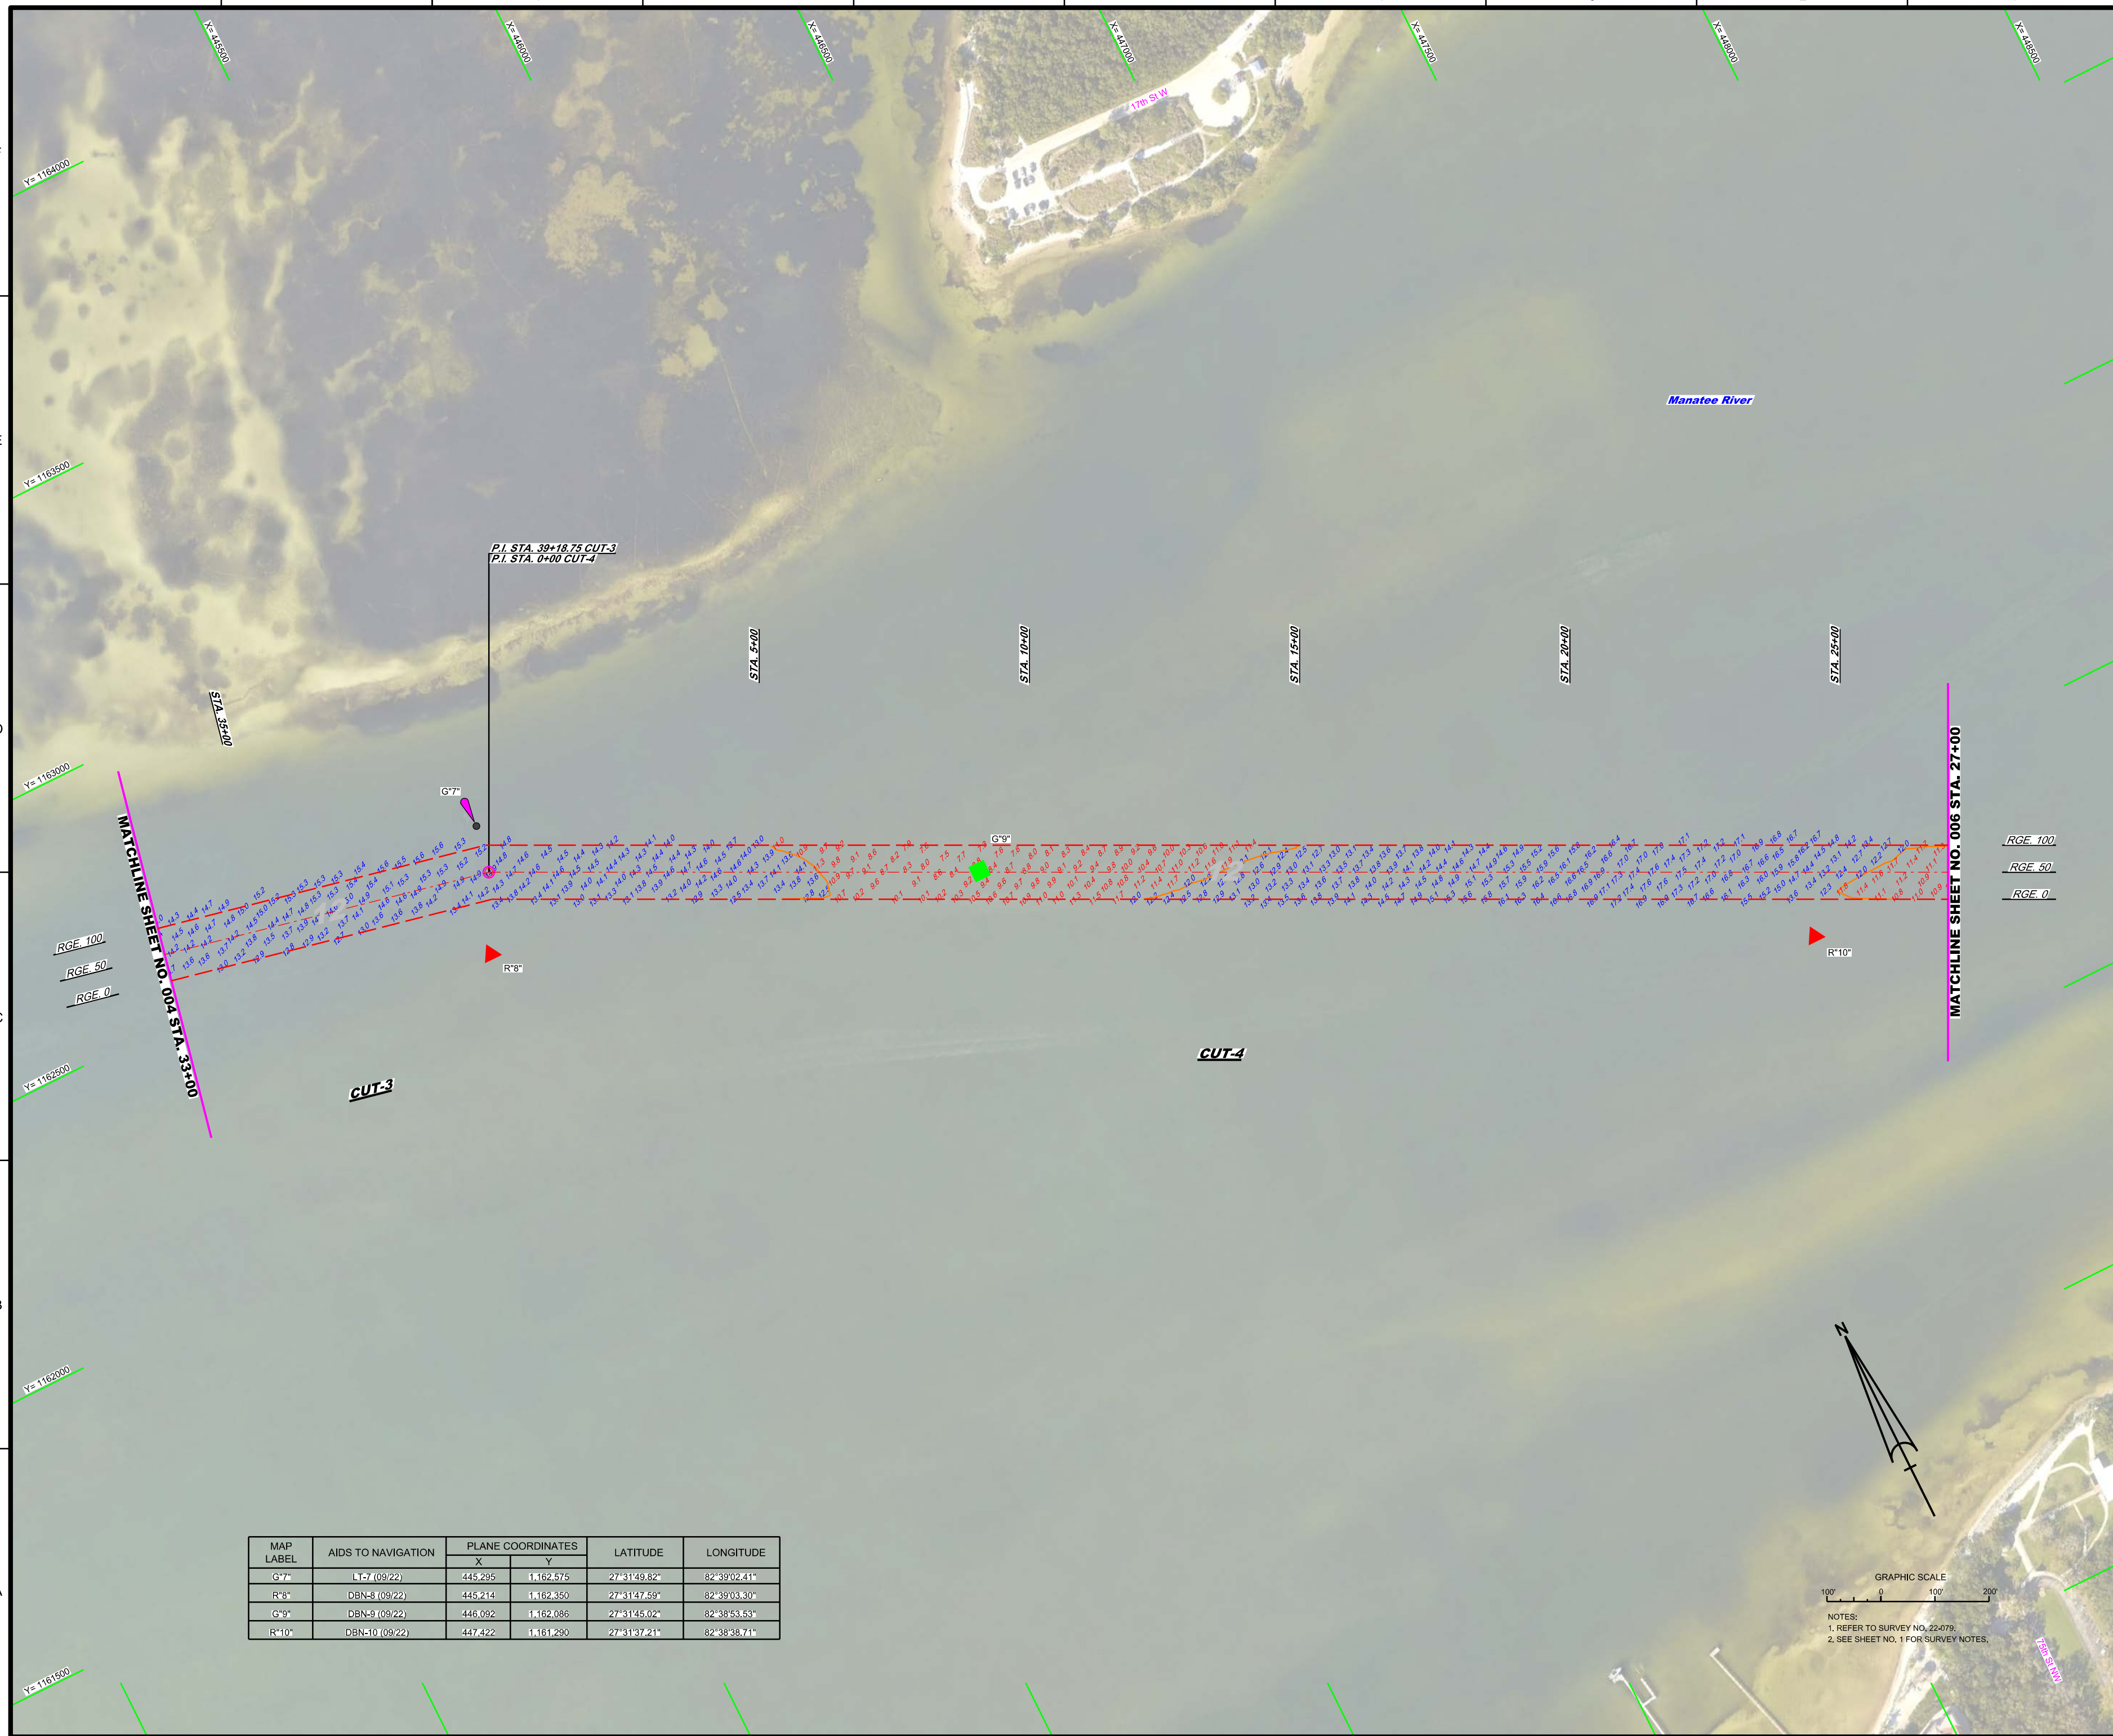

| MAP LABEL | AIDS TO NAVIGATION | PLANE COORDINATES |          | LATITUDE     | LONGITUDE    |
|-----------|--------------------|-------------------|----------|--------------|--------------|
|           |                    | X                 | Y        |              |              |
| G*7*      | LT-7 (09/22)       | 445.295           | 1162.575 | 27°31'49.82" | 82°39'02.41" |
| R*6*      | DBN-8 (09/22)      | 445.214           | 1162.650 | 27°31'47.65" | 82°39'03.30" |
| G*9*      | DBN-9 (09/22)      | 446.092           | 1162.086 | 27°31'45.02" | 82°38'53.53" |
| R*10*     | DBN-10 (09/22)     | 447.422           | 1161.290 | 27°31'37.21" | 82°38'38.71" |

[illegible]

















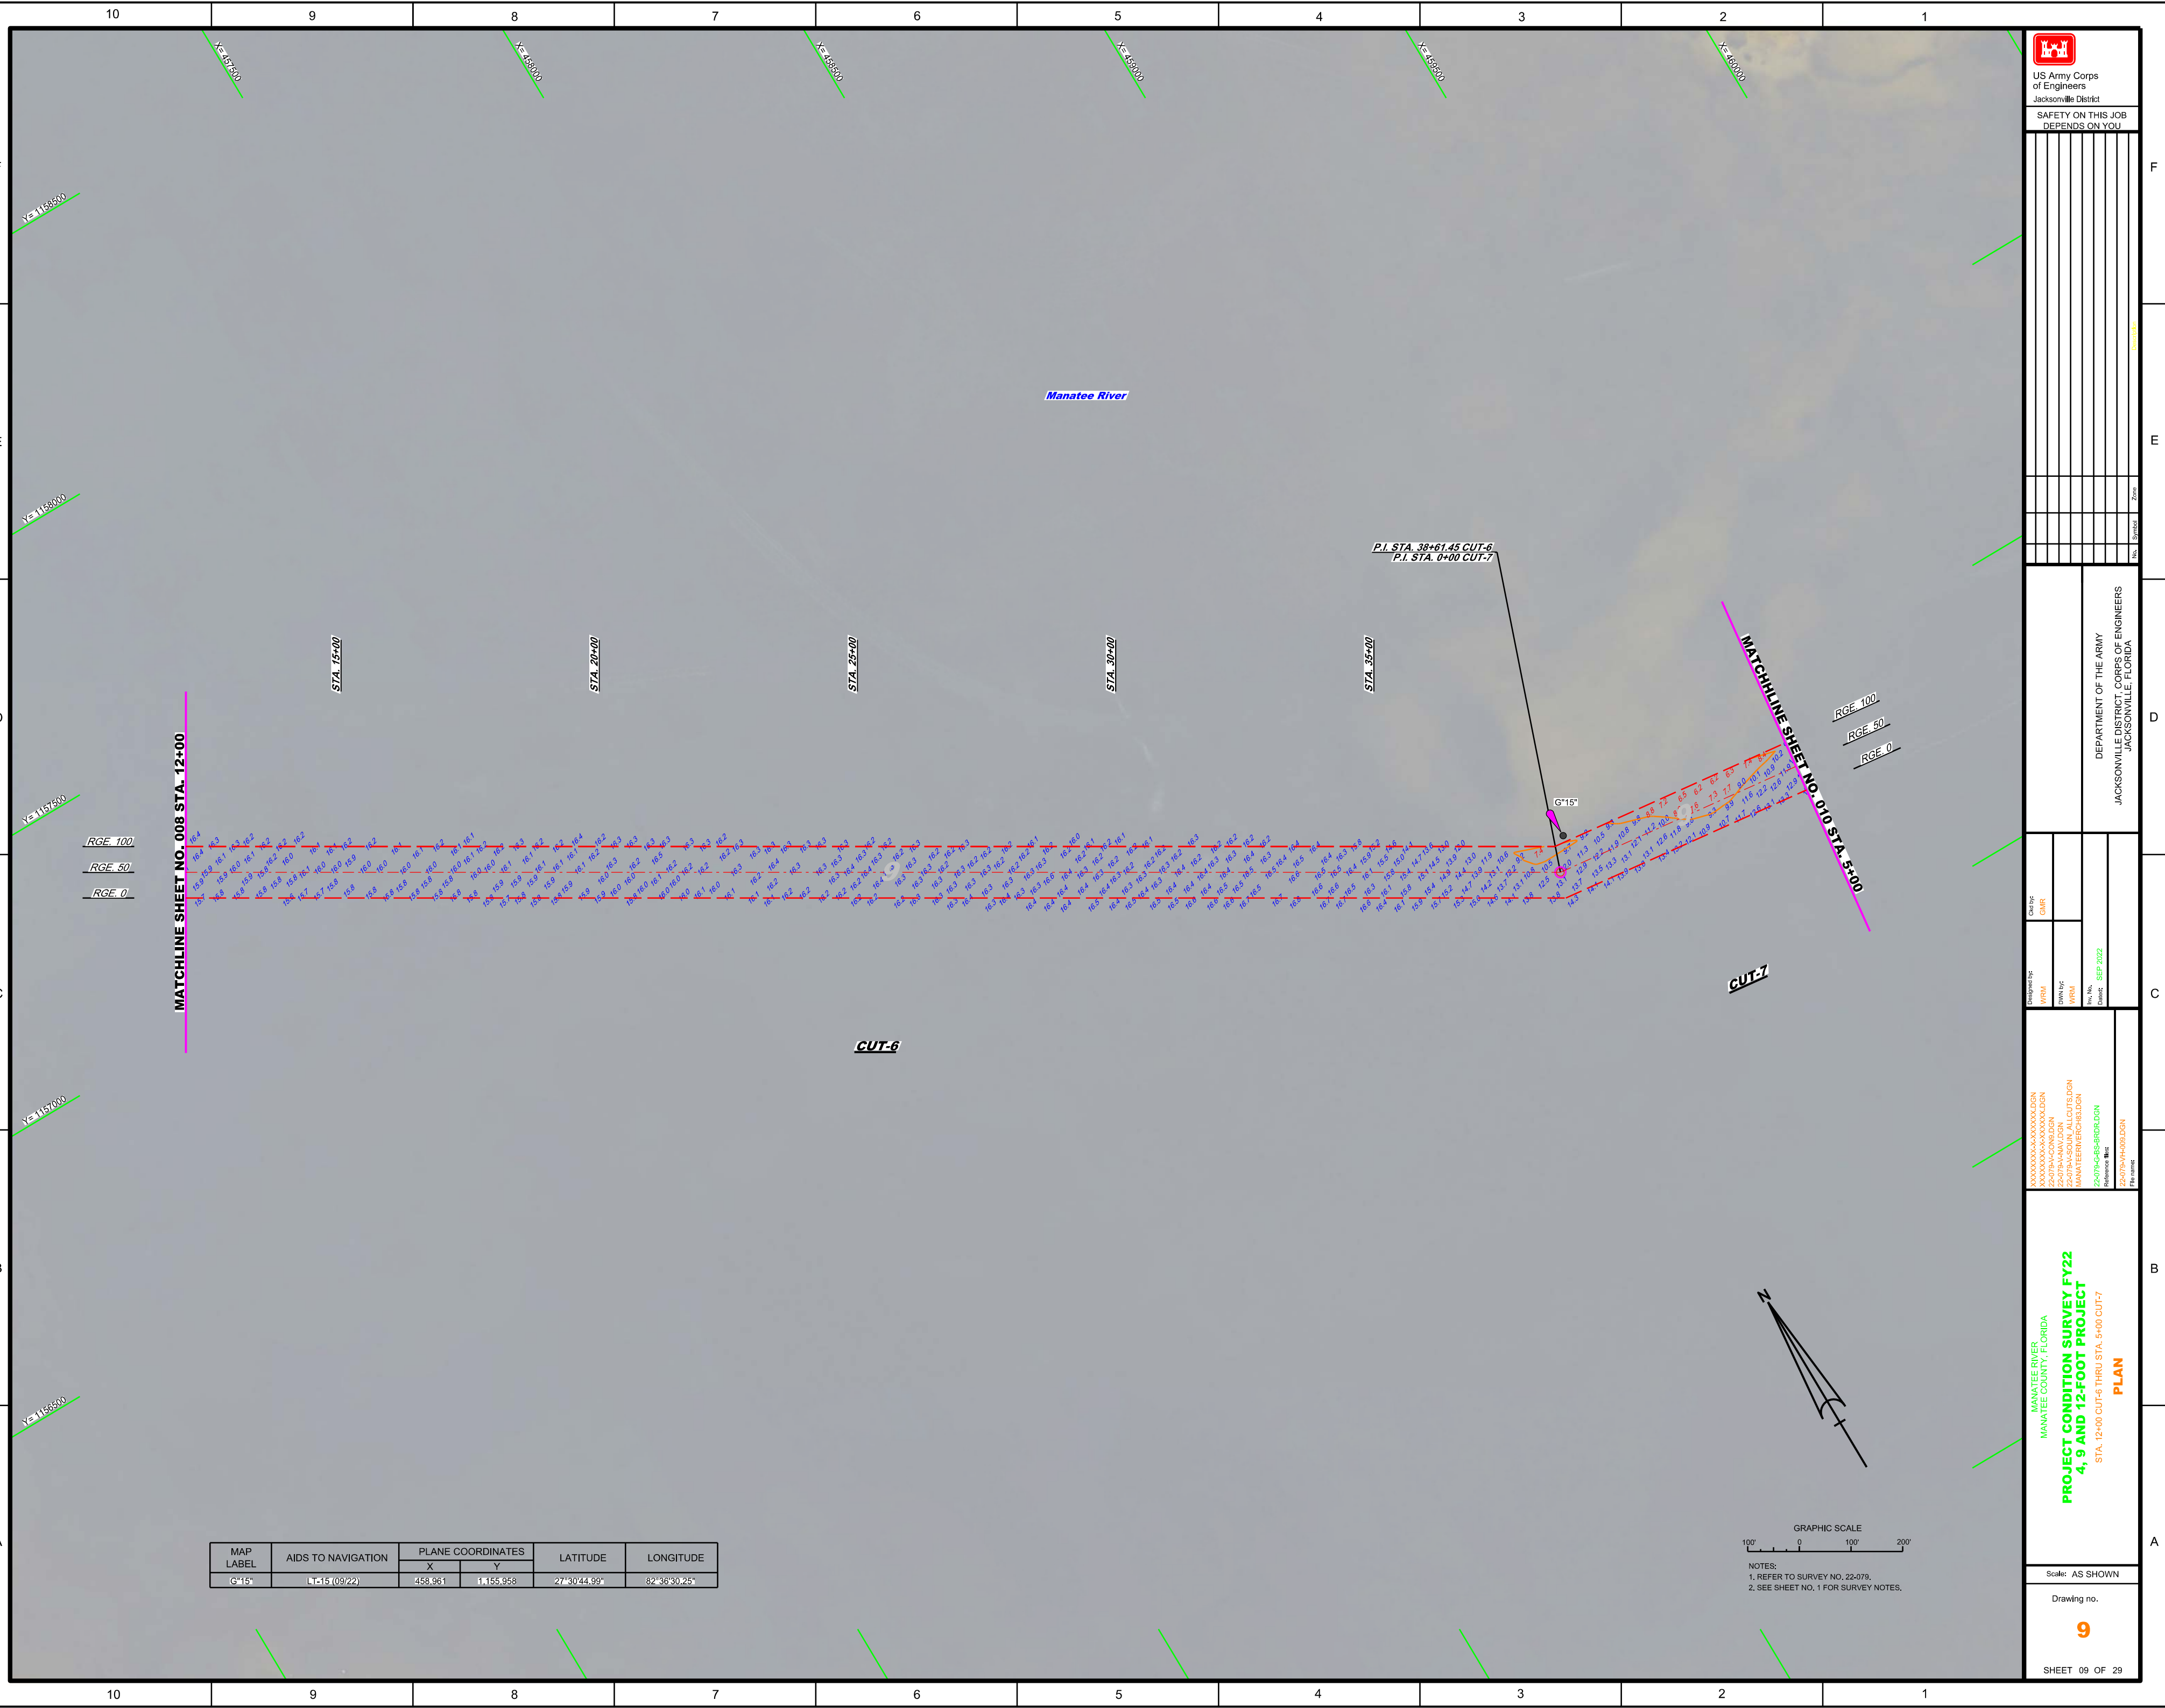




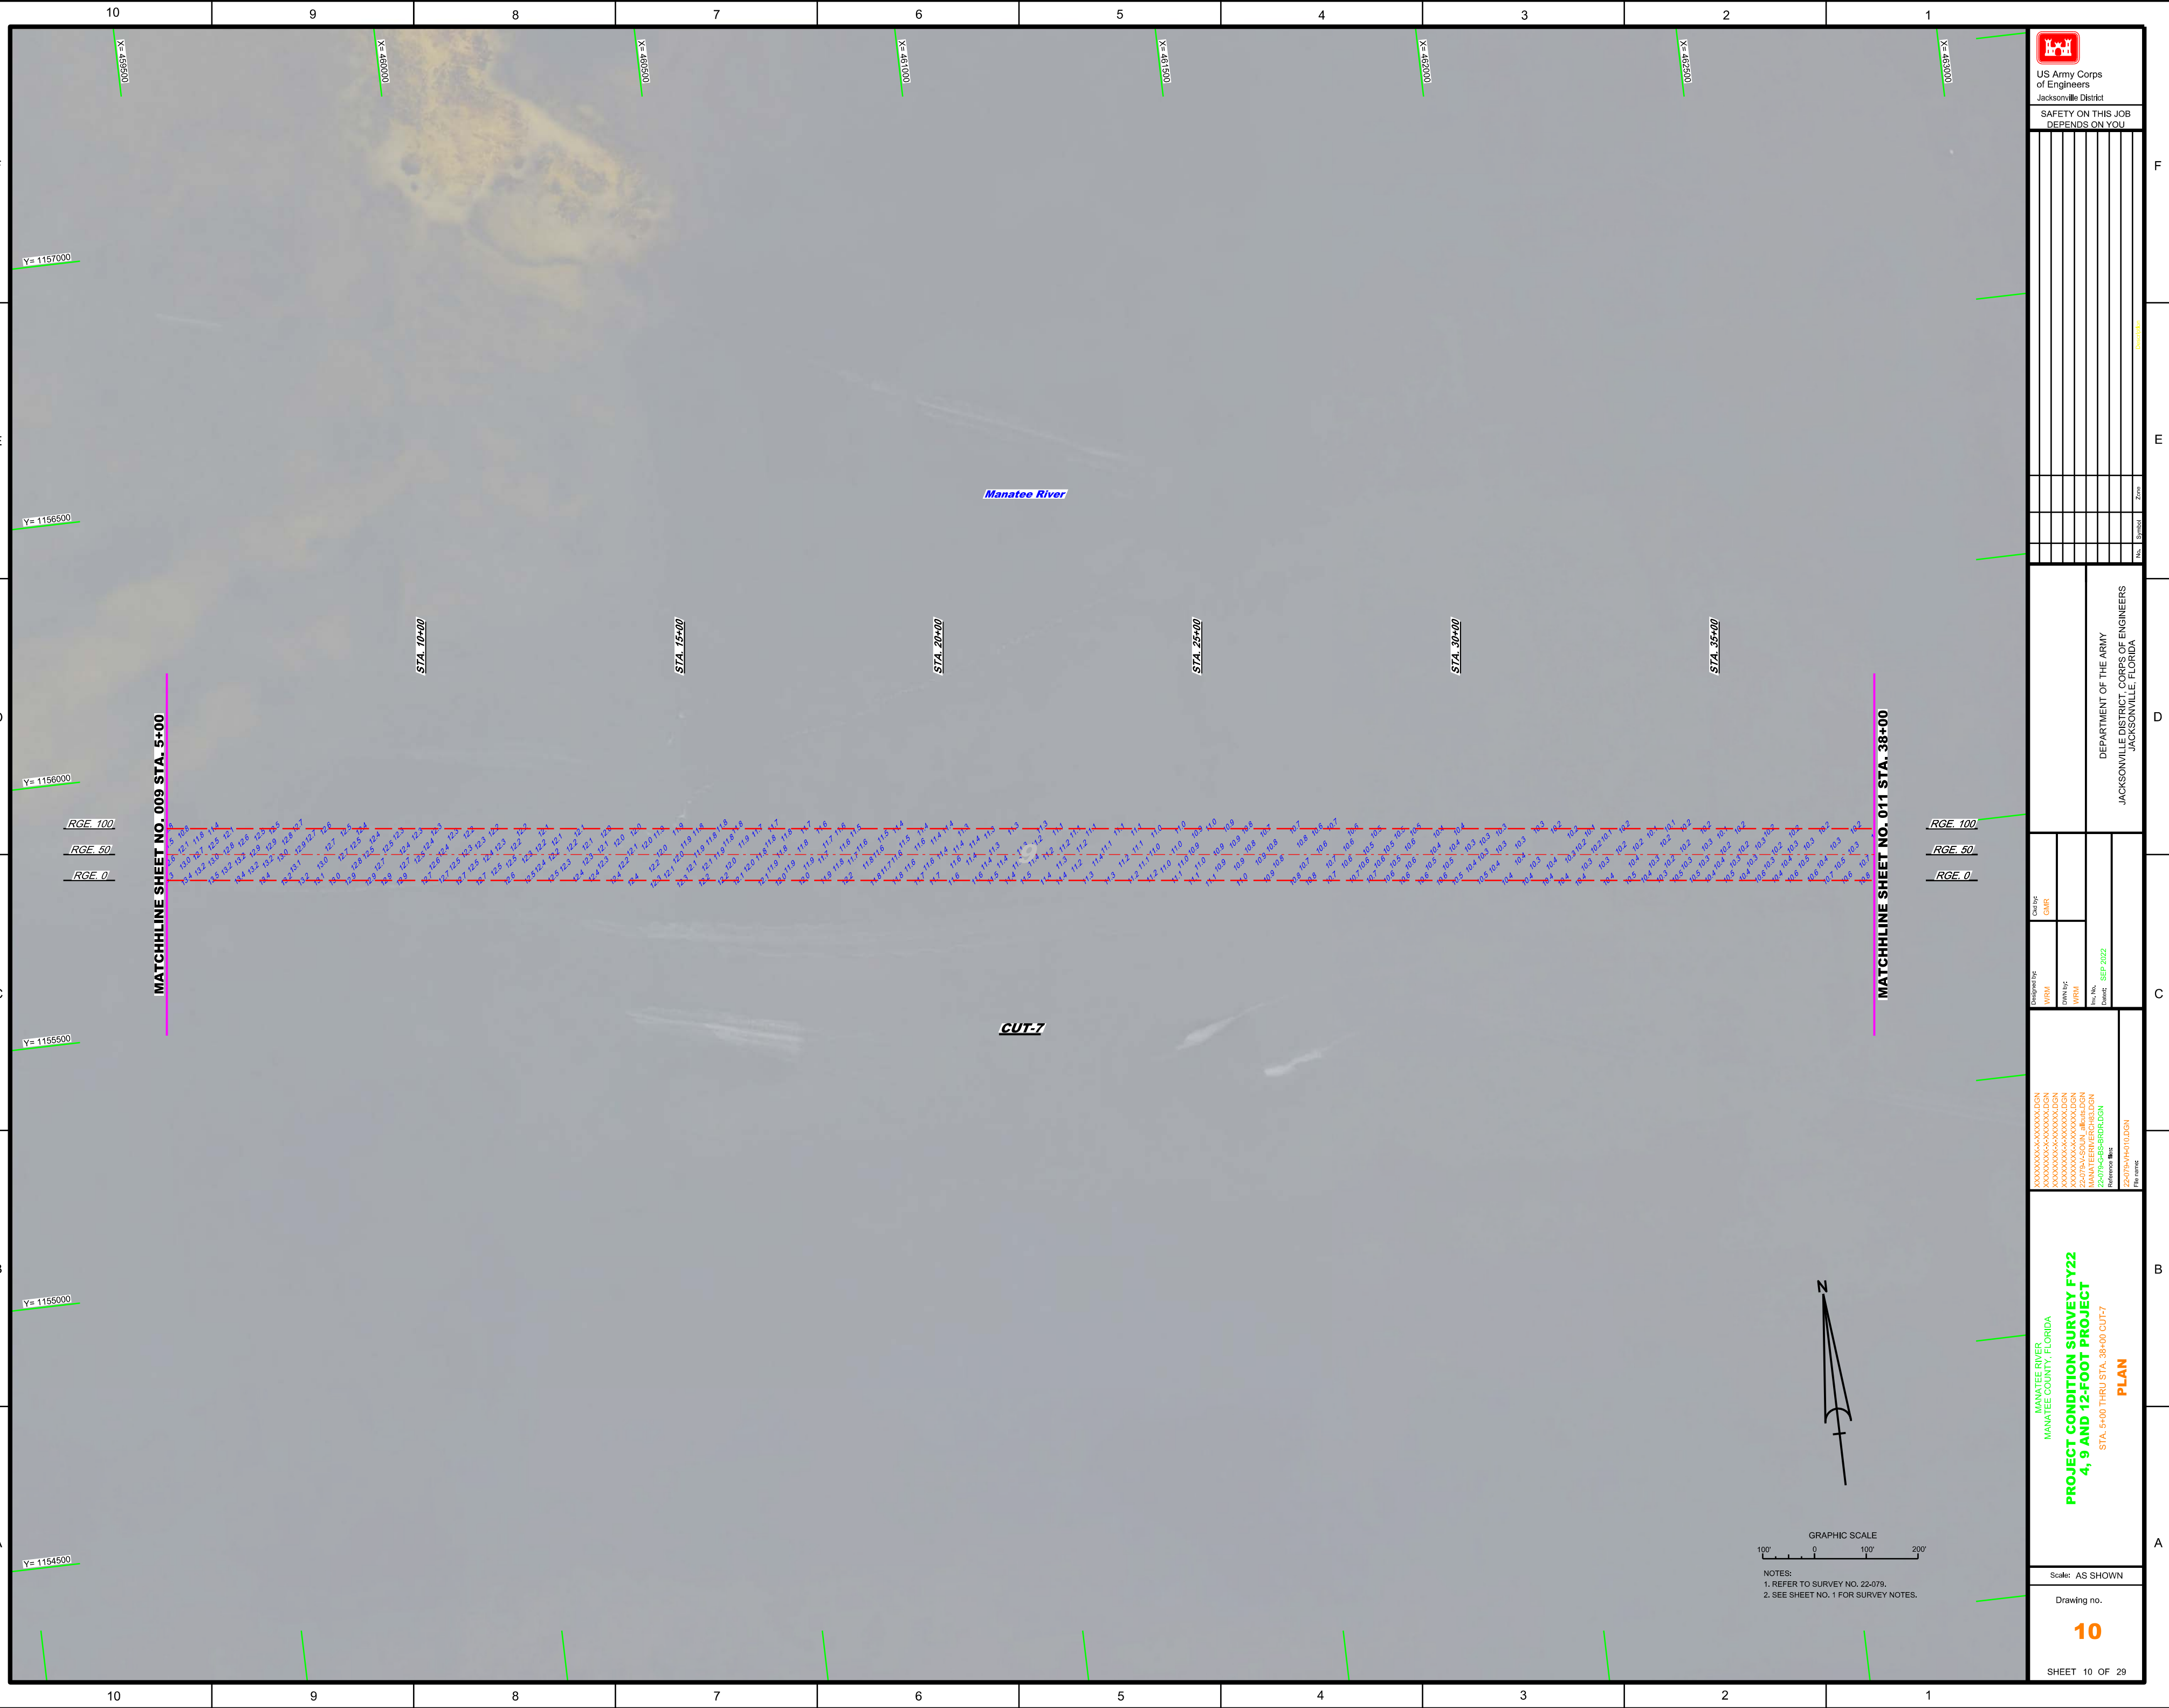







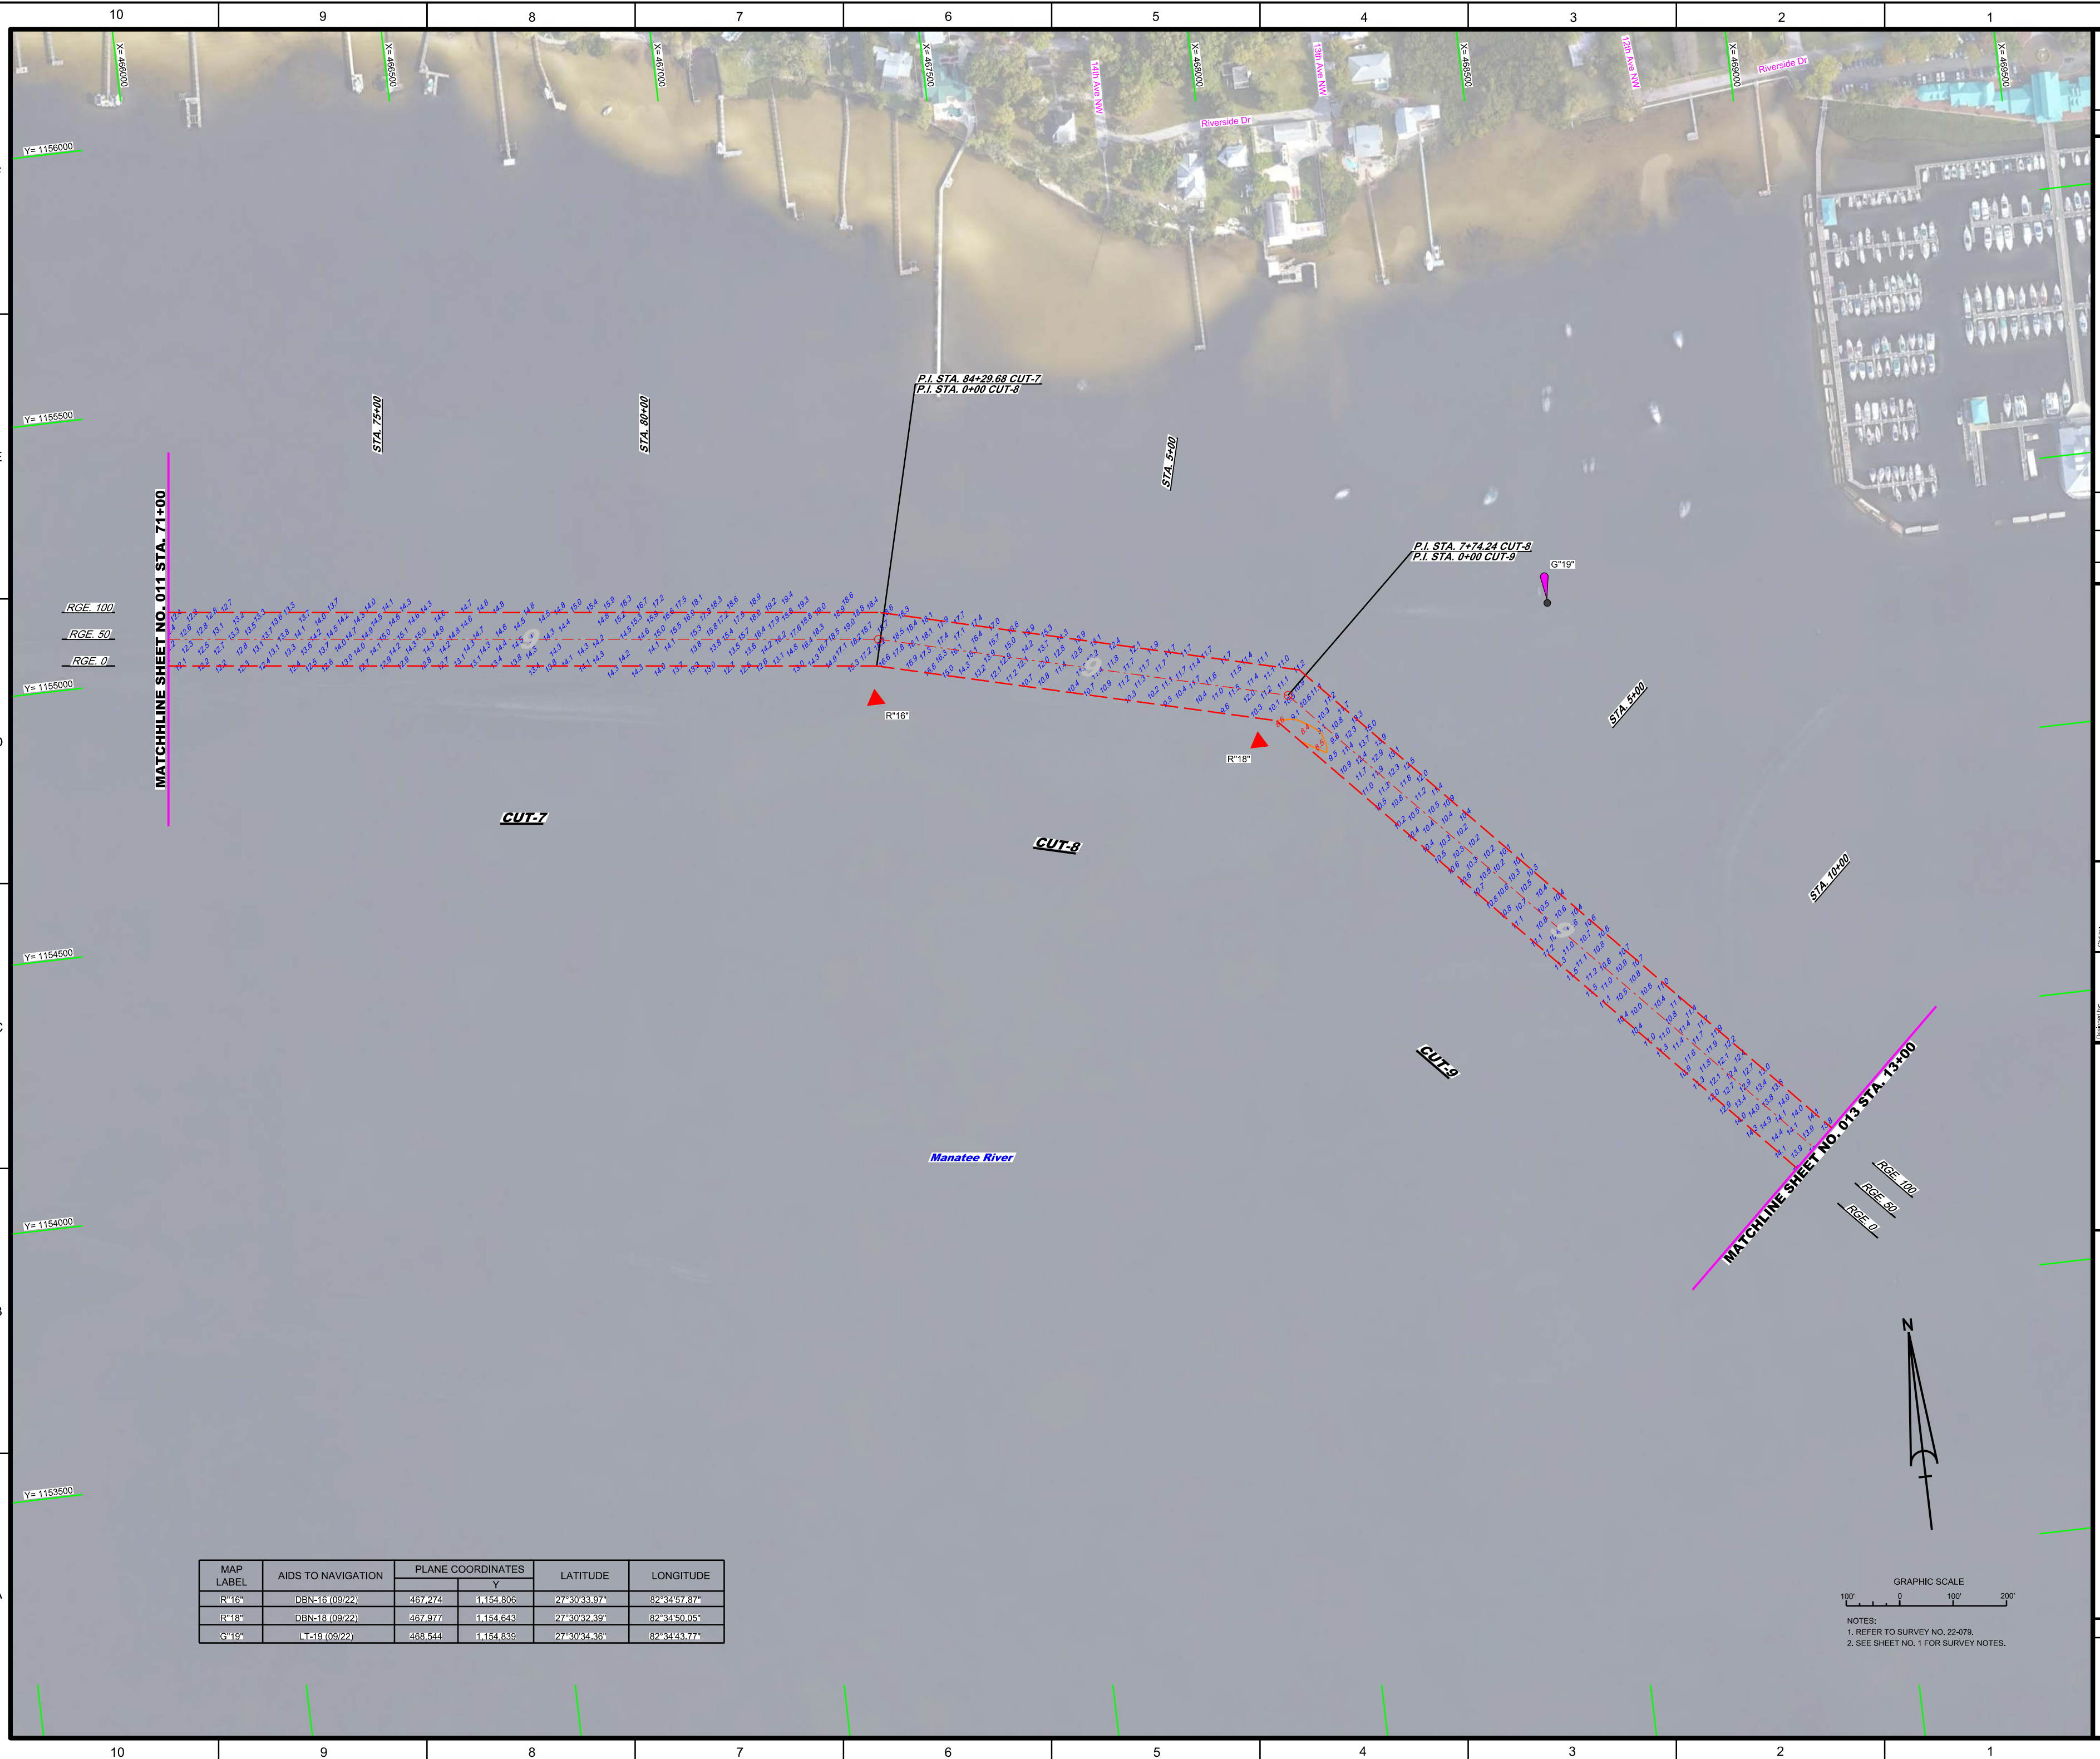

| MAP LABEL | AIDS TO NAVIGATION | PLANE COORDINATES |          | LATITUDE     | LONGITUDE    |
|-----------|--------------------|-------------------|----------|--------------|--------------|
|           |                    | X                 | Y        |              |              |
| R16*      | DBN16 (09/22)      | 467.274           | 1154.806 | 27°30'33.97" | 82°34'57.87" |
| R18*      | DBN18 (09/22)      | 467.977           | 1154.643 | 27°30'32.39" | 82°34'50.05" |
| G19*      | LT19 (09/22)       | 468.644           | 1154.839 | 27°30'34.36" | 82°34'43.77" |

GRAPHIC SCALE

100' 0 100' 200'

NOTES:

1. REFER TO SURVEY NO. 22-079.
2. SEE SHEET NO. 1 FOR SURVEY NOTES.

|                                                                                     |                                                                                             |  |
|-------------------------------------------------------------------------------------|---------------------------------------------------------------------------------------------|--|
|  | US Army Corps<br>of Engineers                                                               |  |
|                                                                                     | Jacksonville District                                                                       |  |
|                                                                                     | SAFETY ON THIS JOB<br>DEPENDS ON YOU                                                        |  |
|                                                                                     |                                                                                             |  |
|                                                                                     | DEPARTMENT OF THE ARMY<br>JACKSONVILLE DISTRICT CORPS OF ENGINEERS<br>JACKSONVILLE, FLORIDA |  |

[illegible]

MANATEE RIVER  
MANATEE COUNTY, FLORIDA

**PROJECT CONDITION SURVEY FY22  
4, 9 AND 12-FOOT PROJECT**

STA. 71+00 CUT-7 THRU STA. 13+00 CUT-9

**PLAN**


Scale: AS SHOWN

Drawing no.

**12**

SHEET 12 OF 29

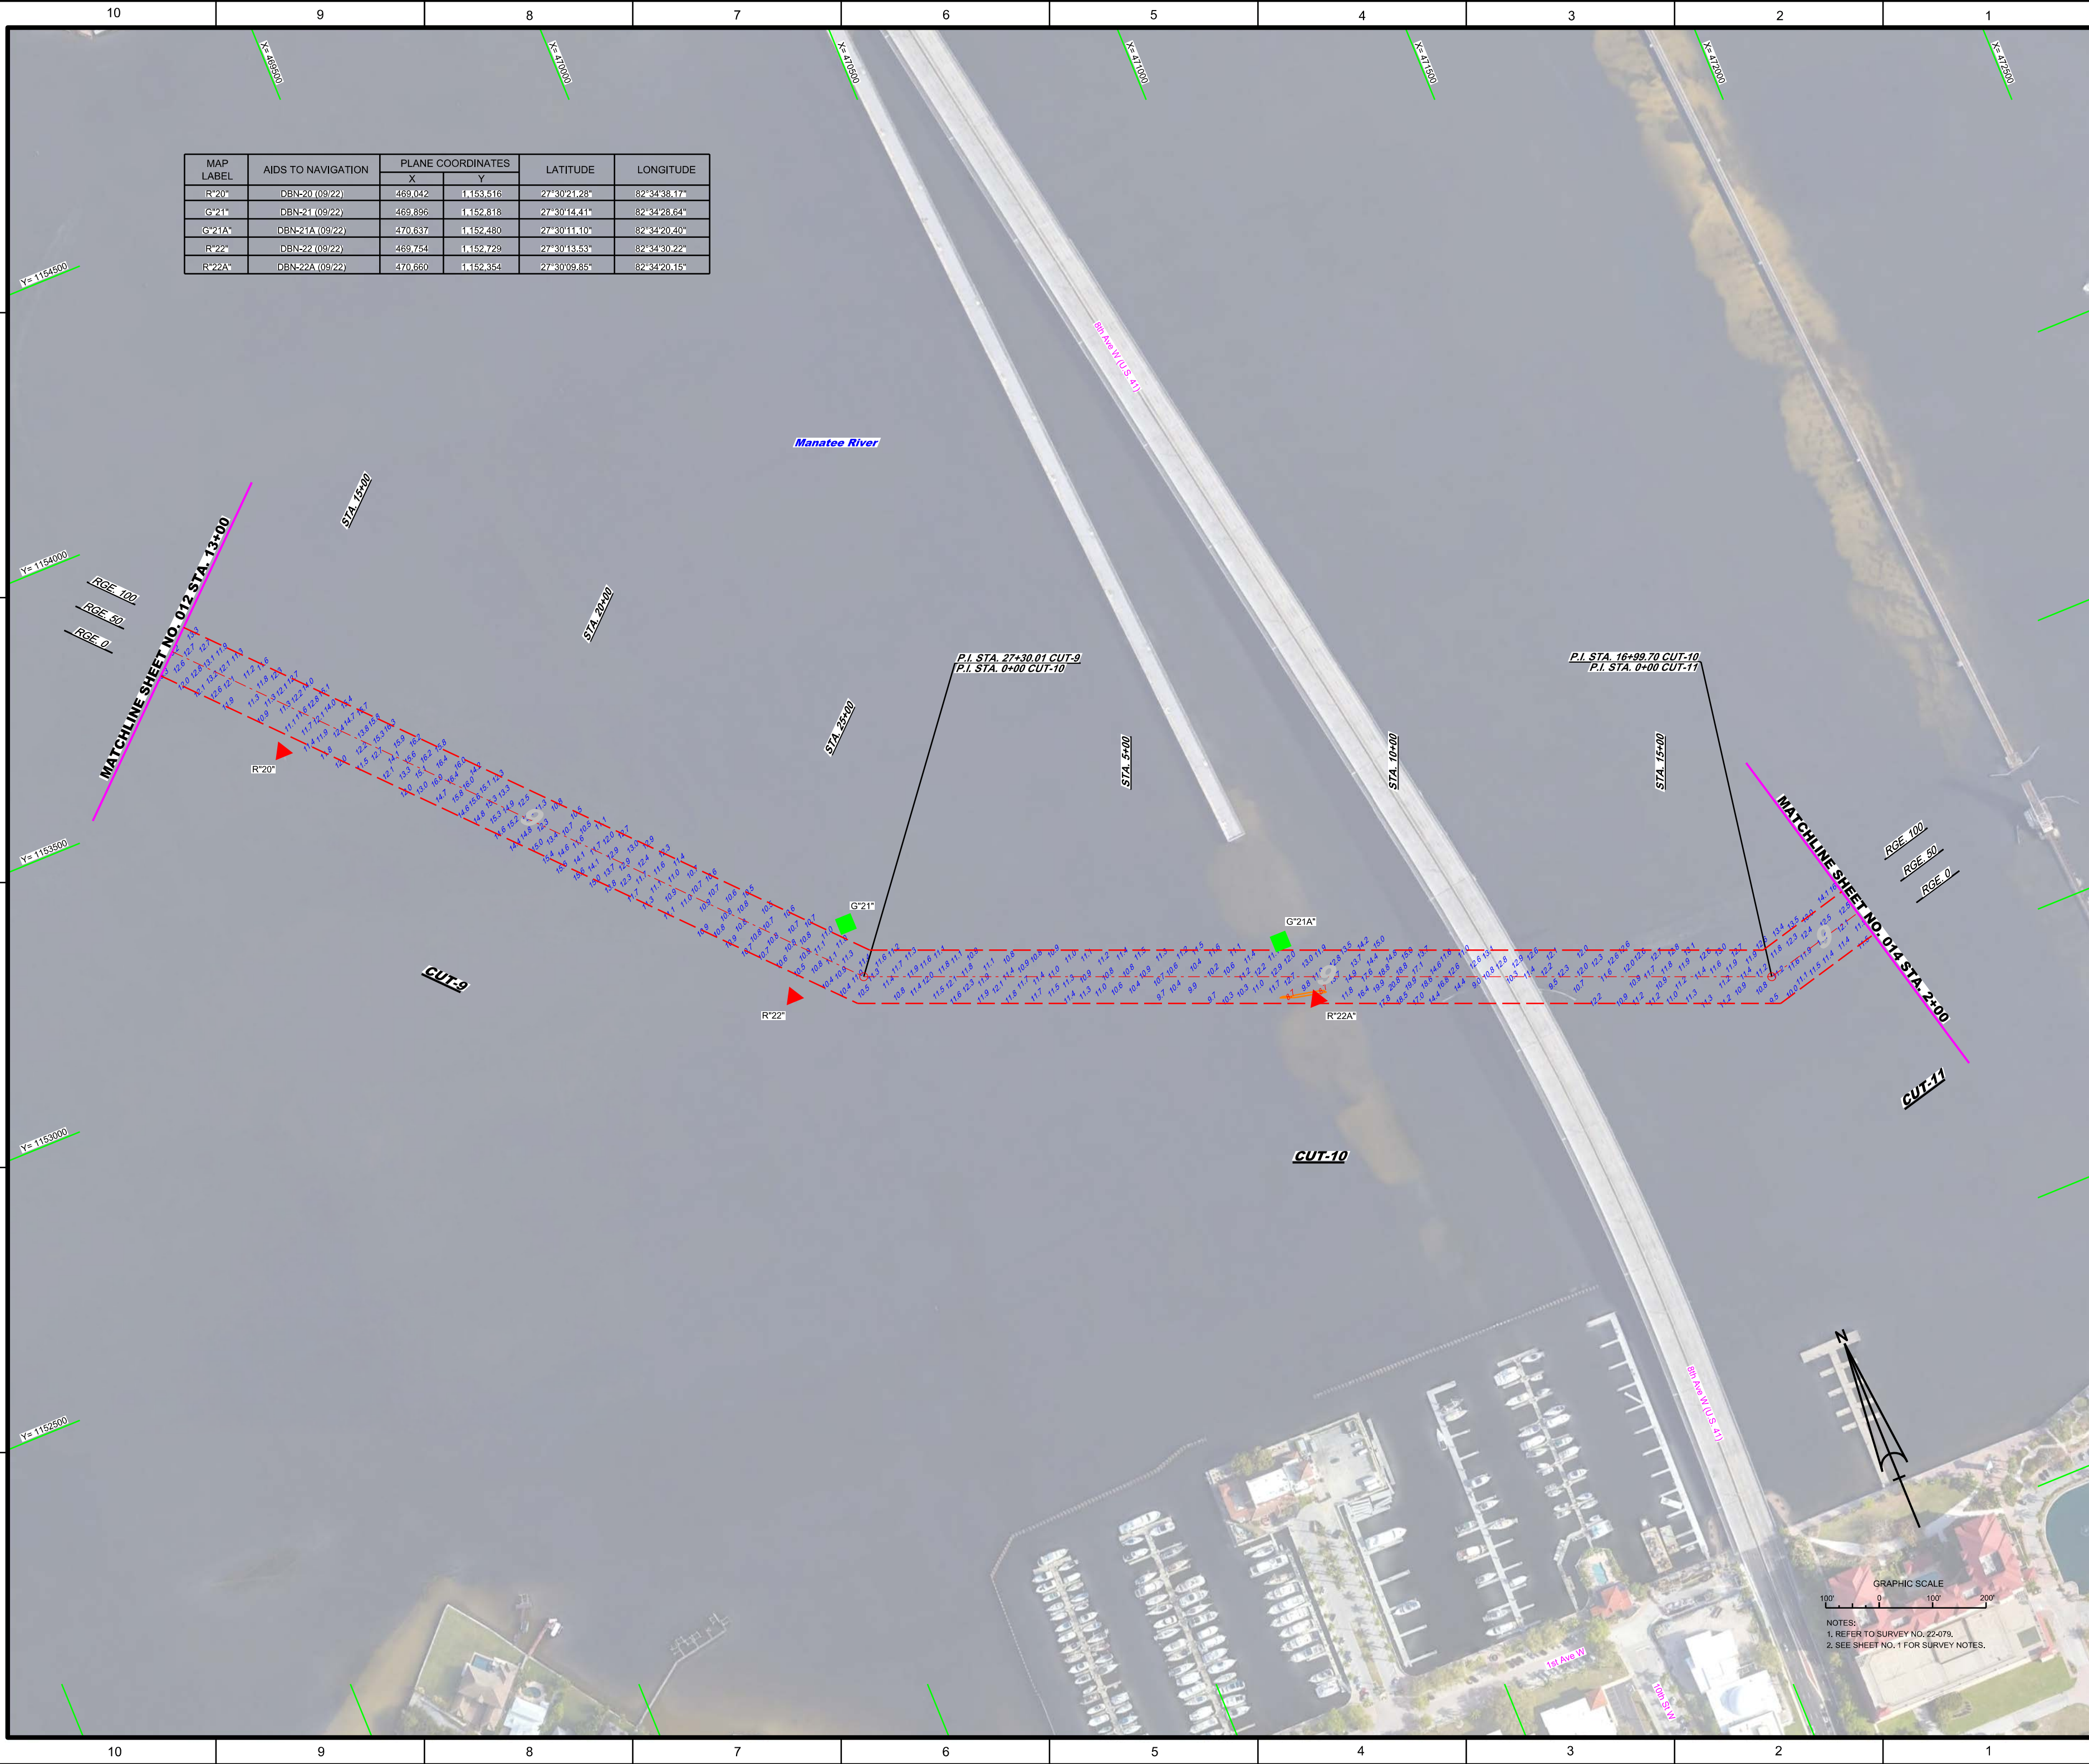


[illegible]









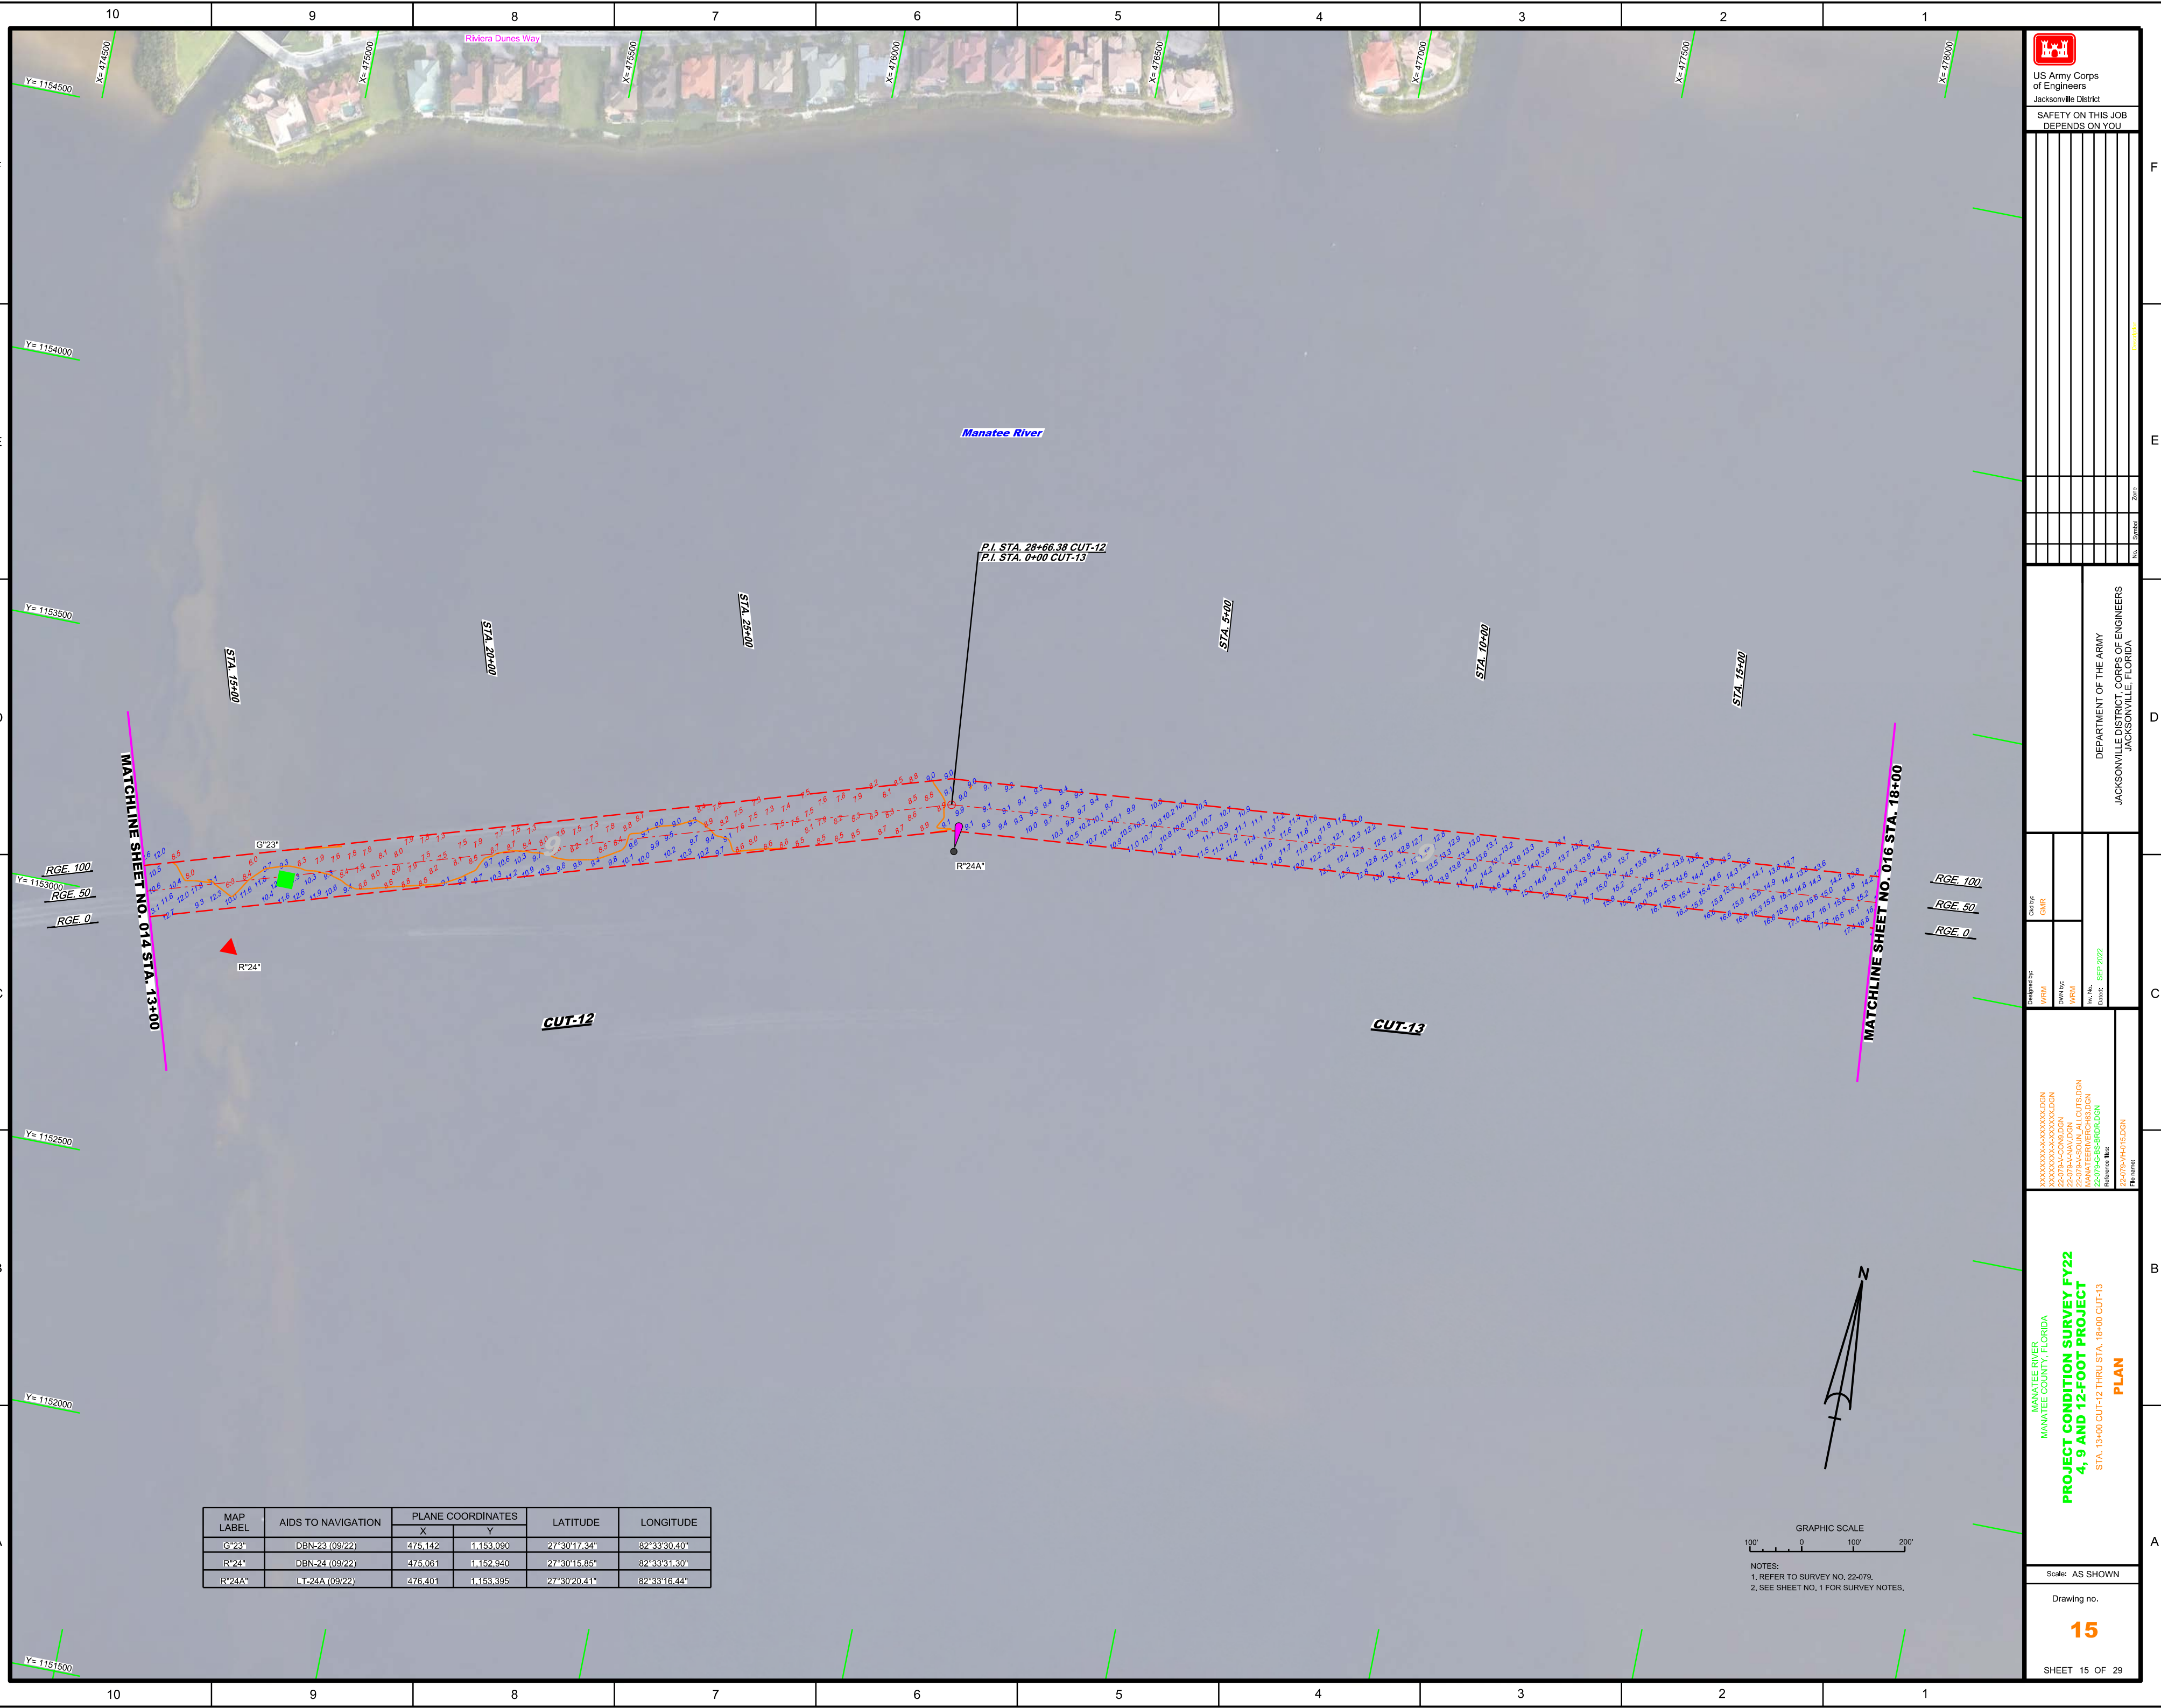




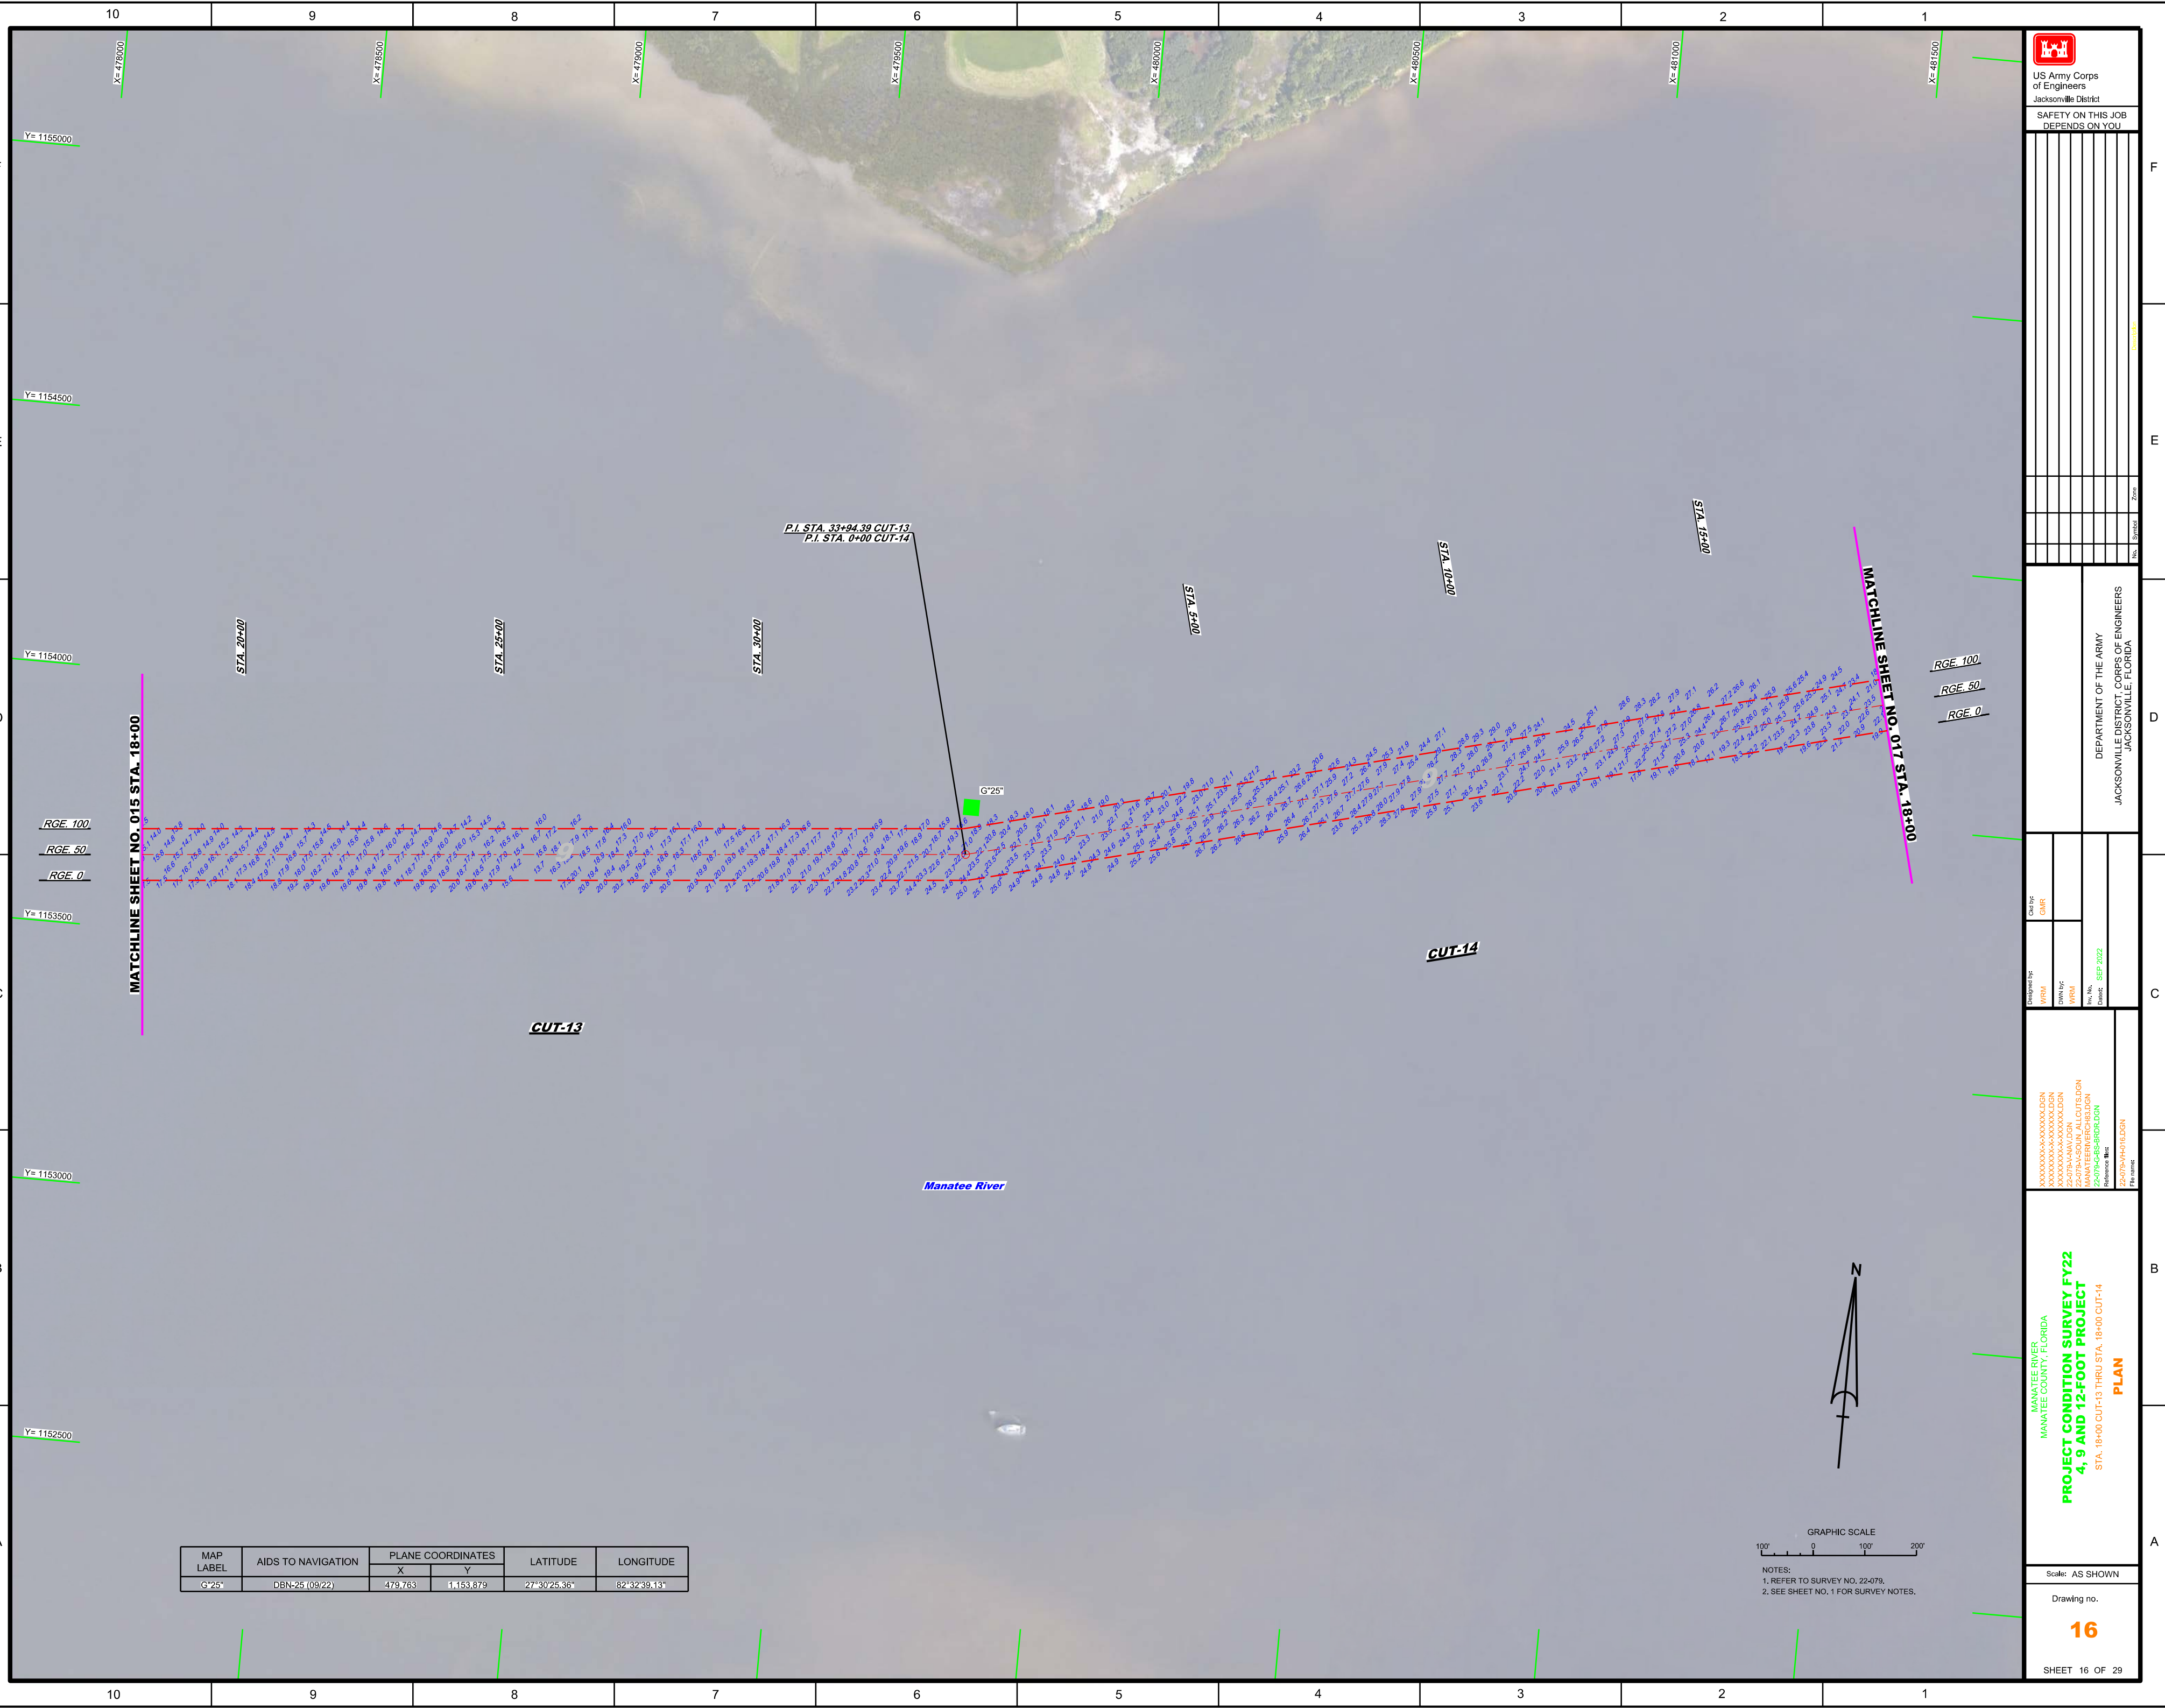




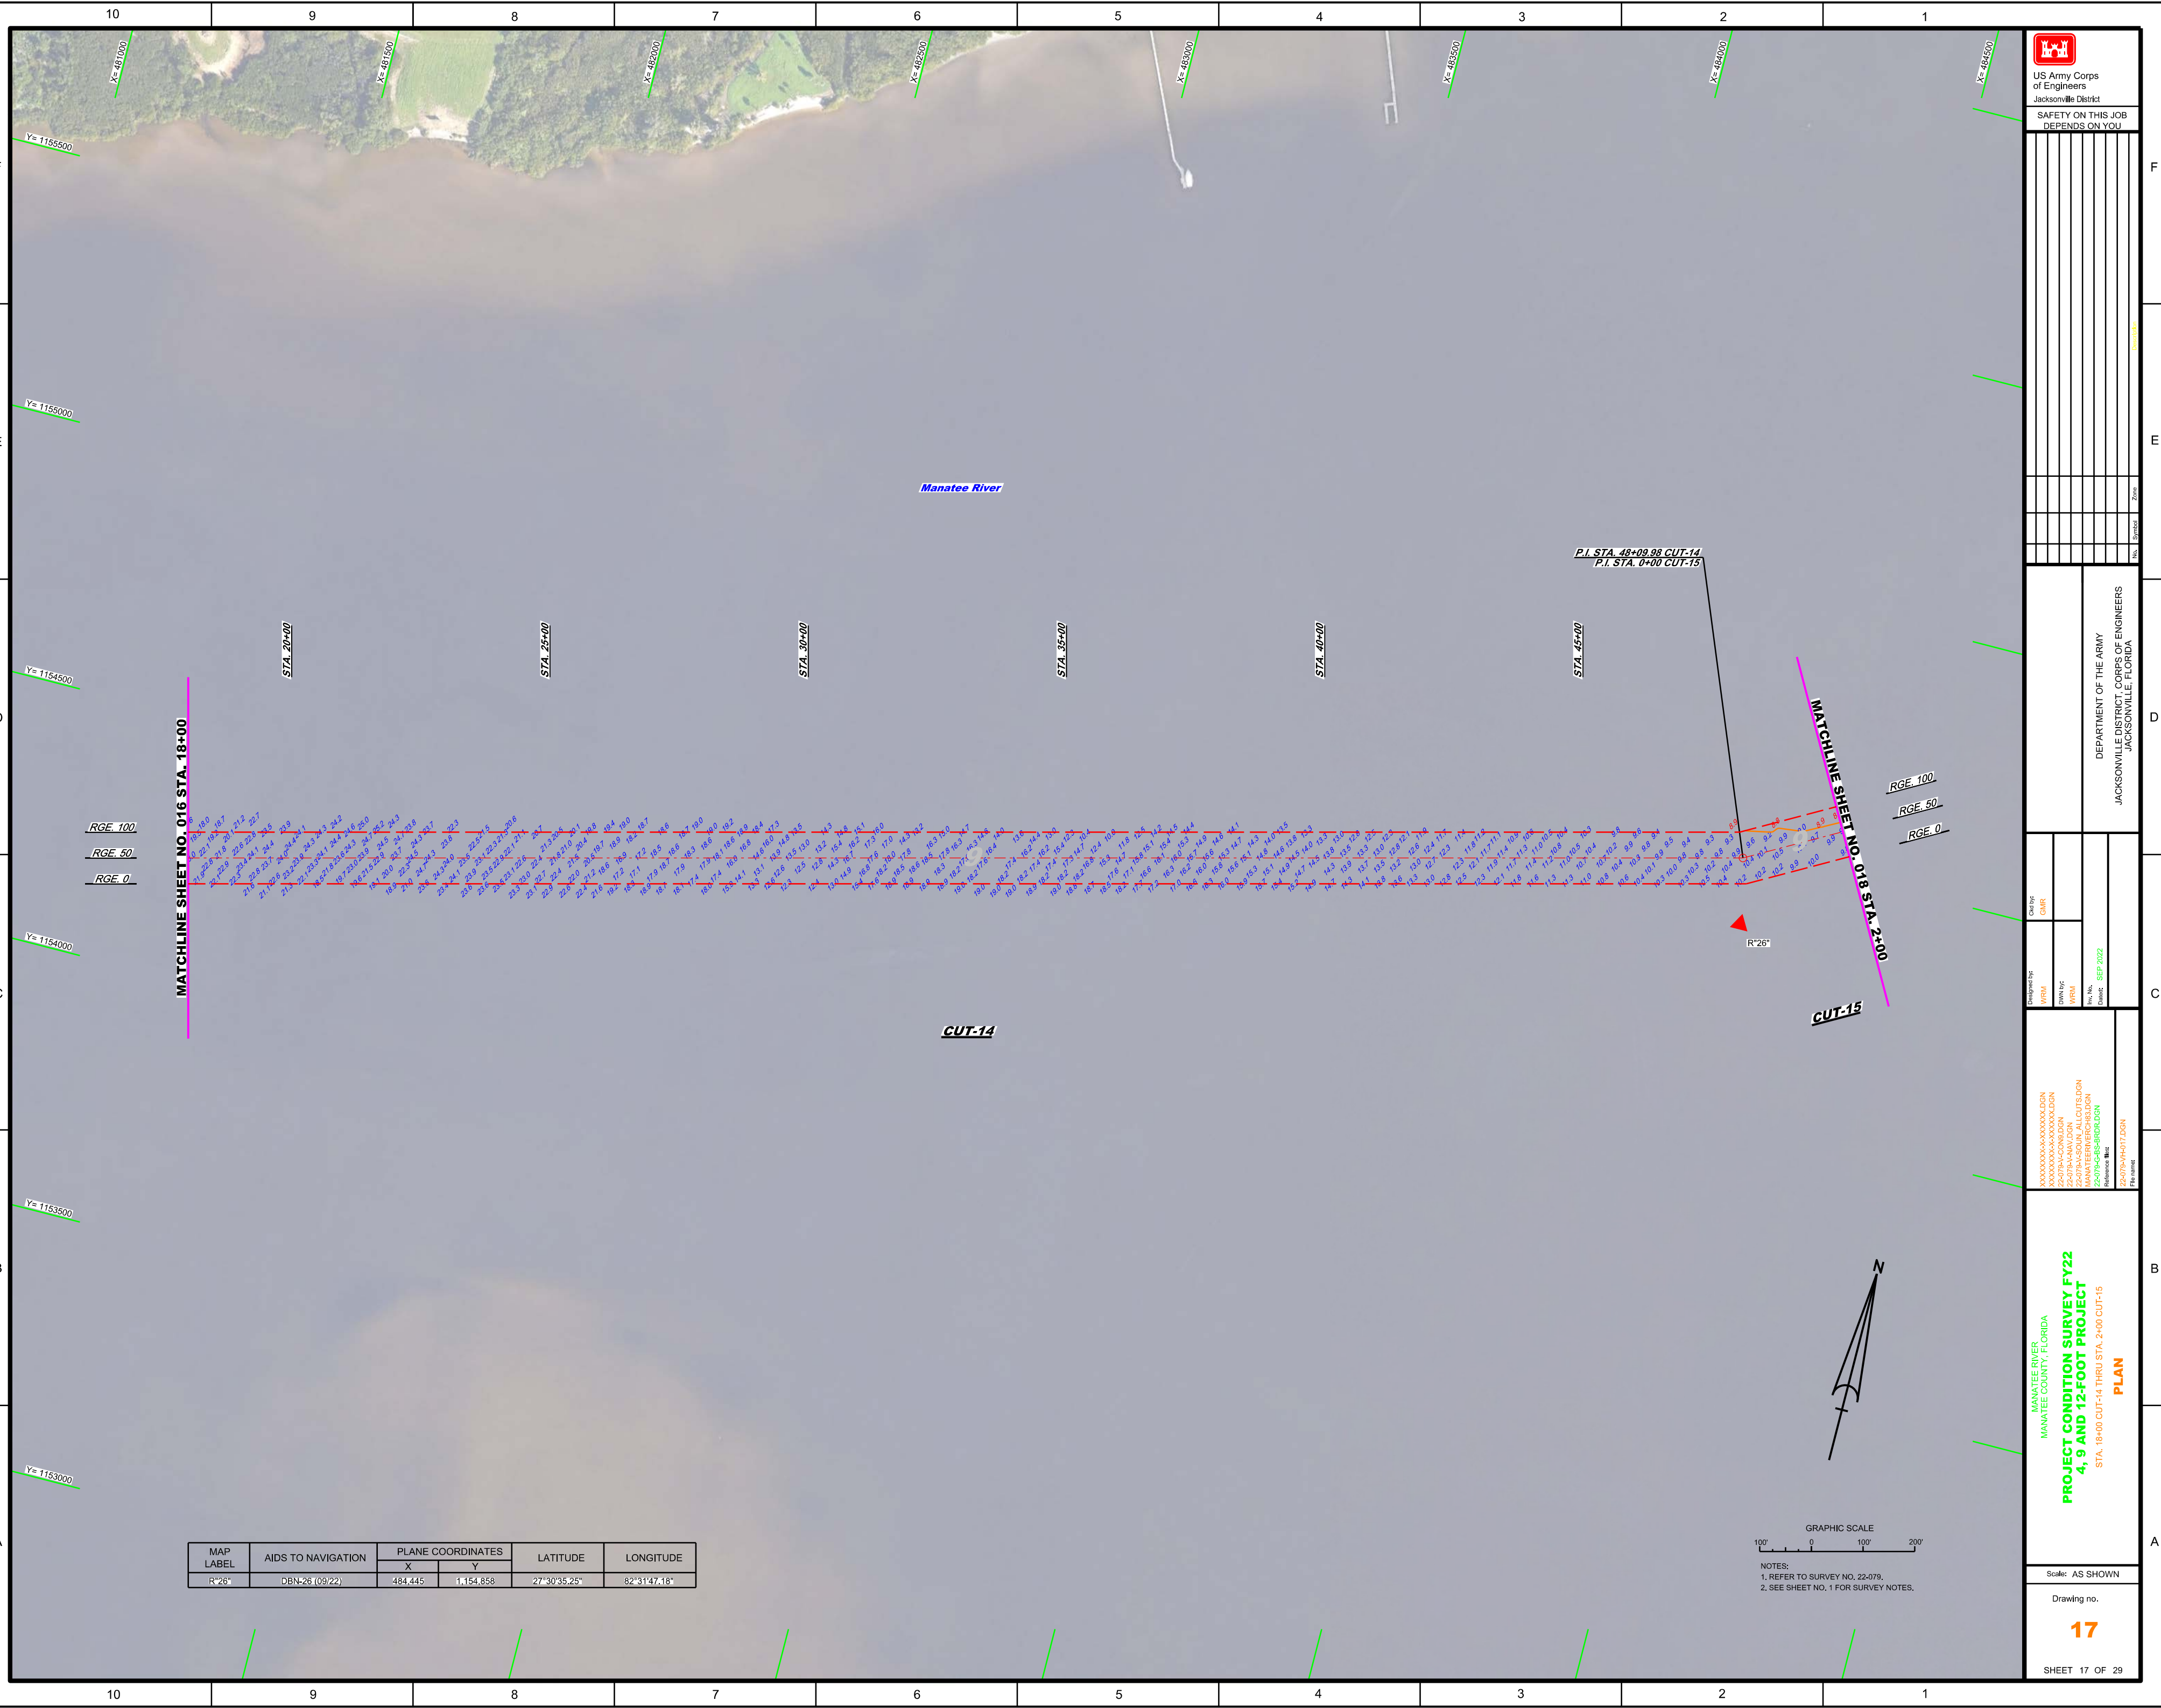




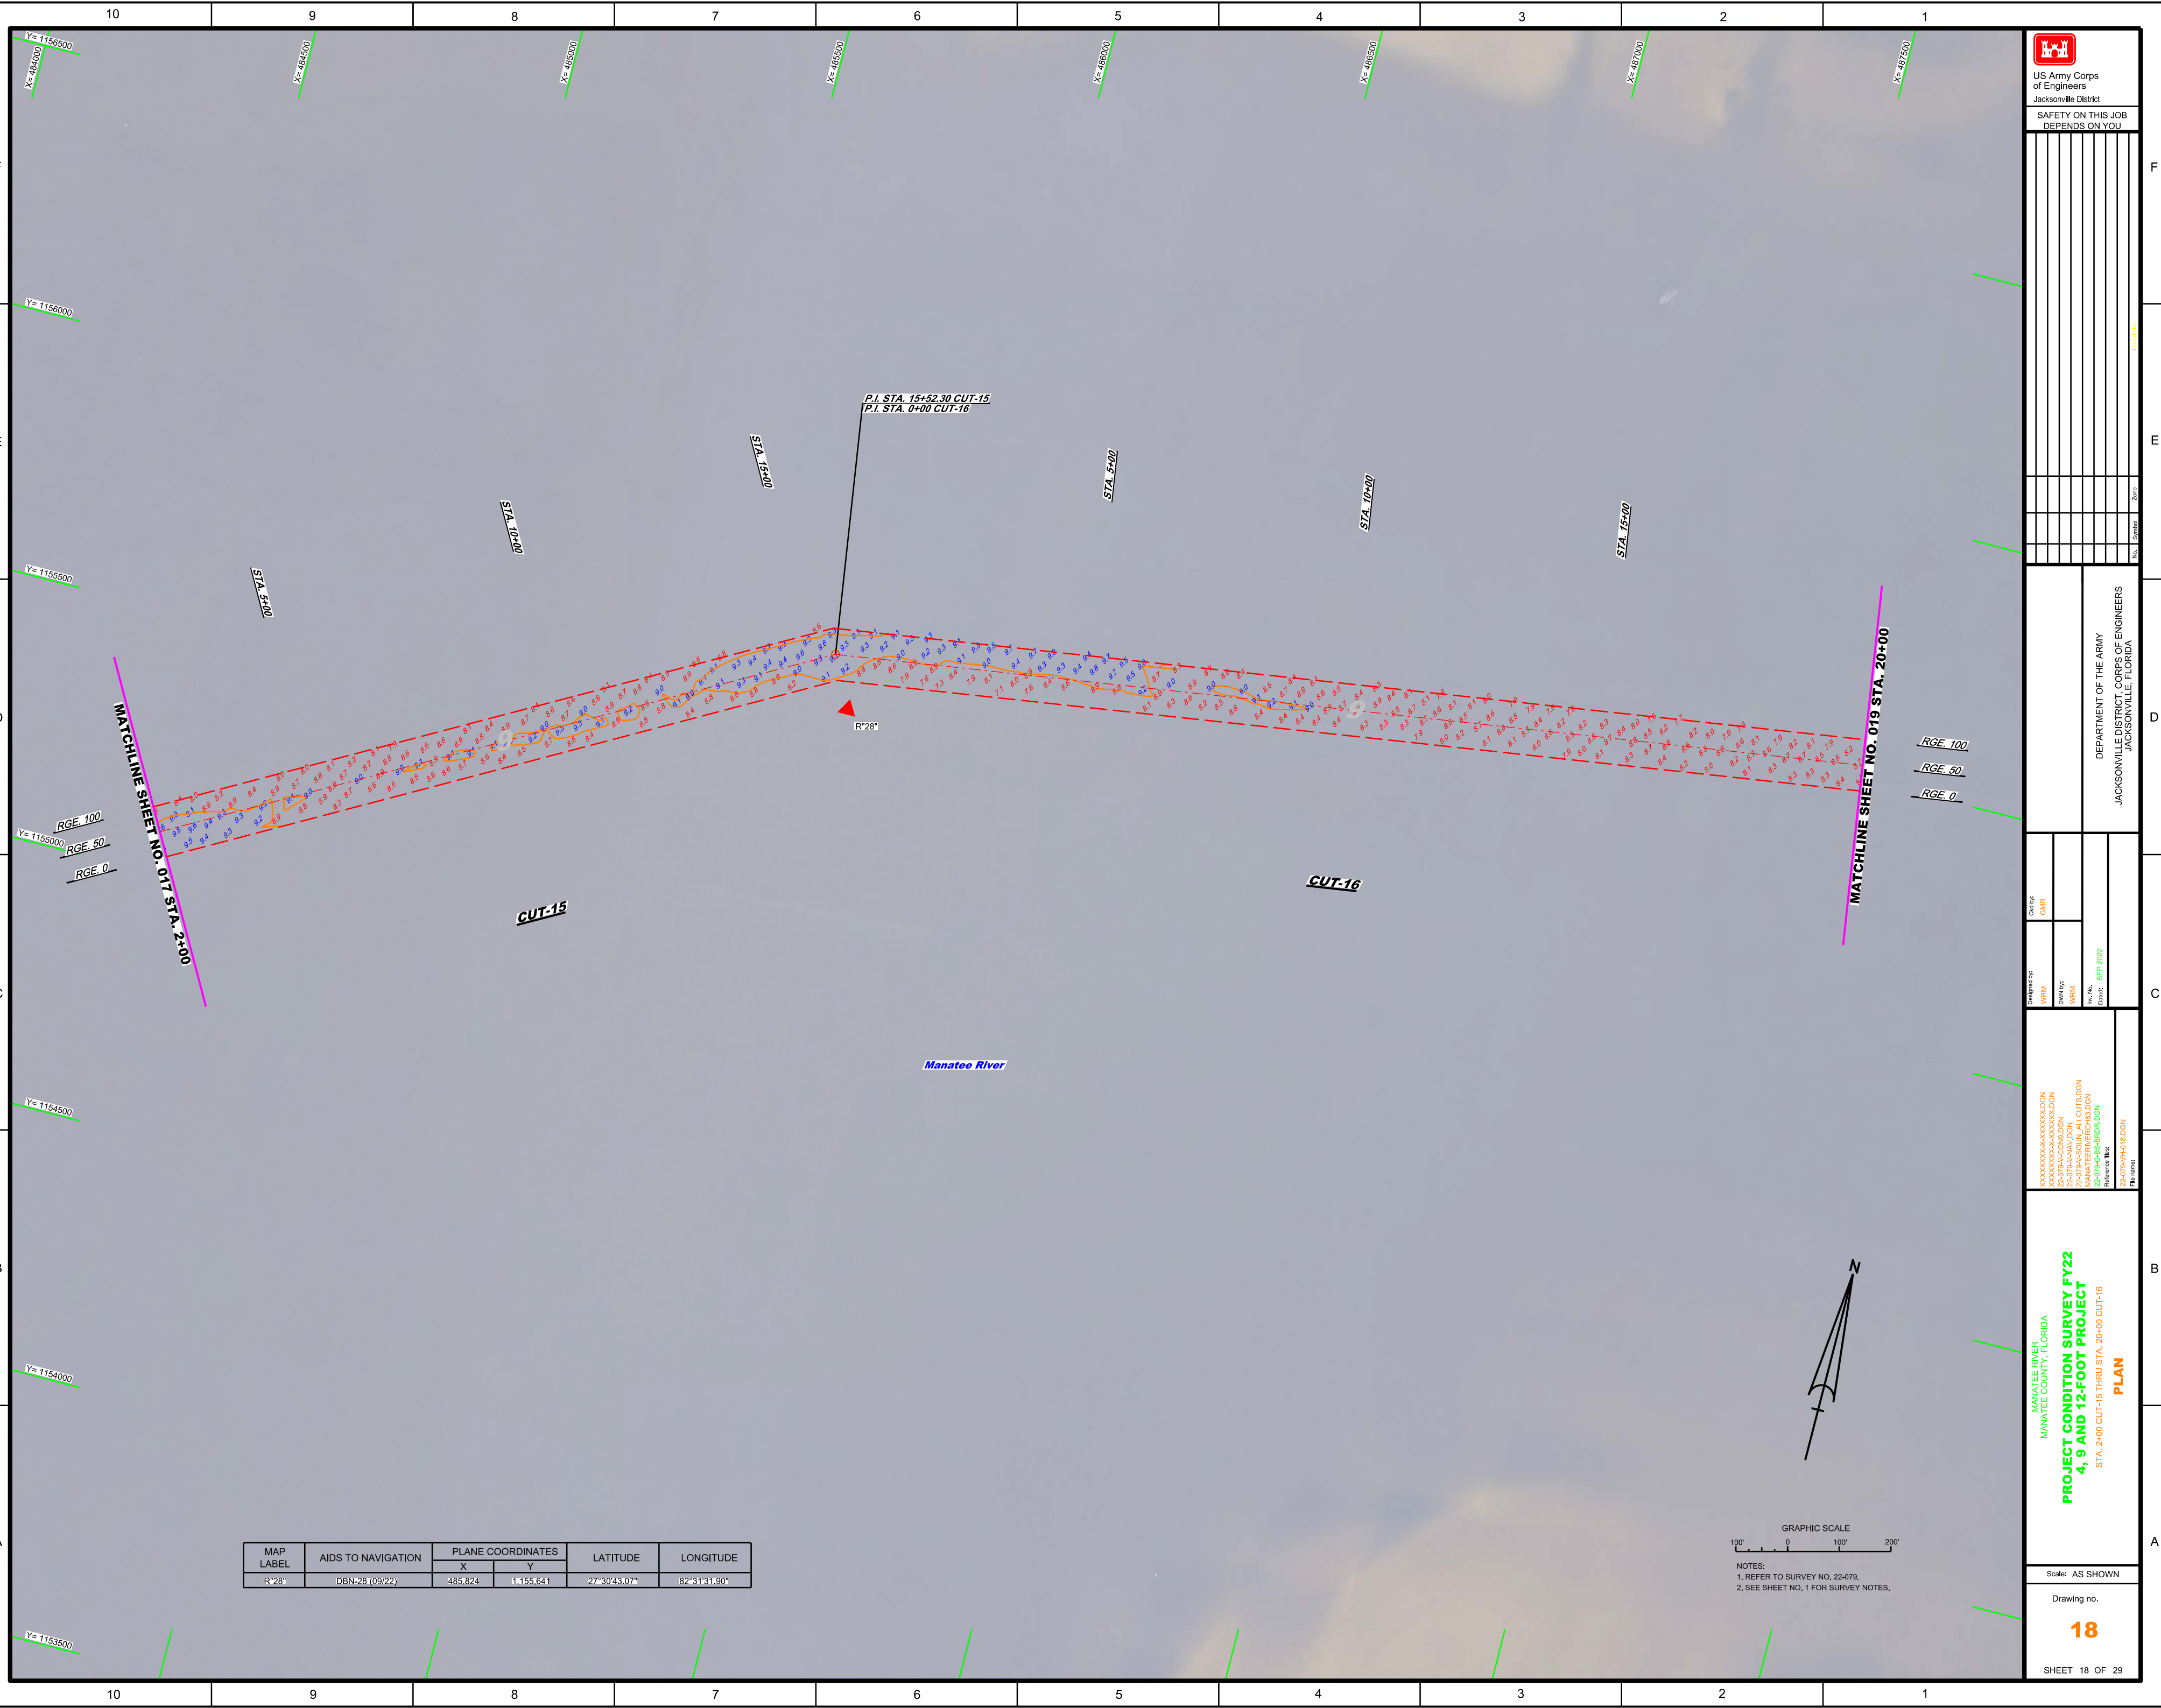



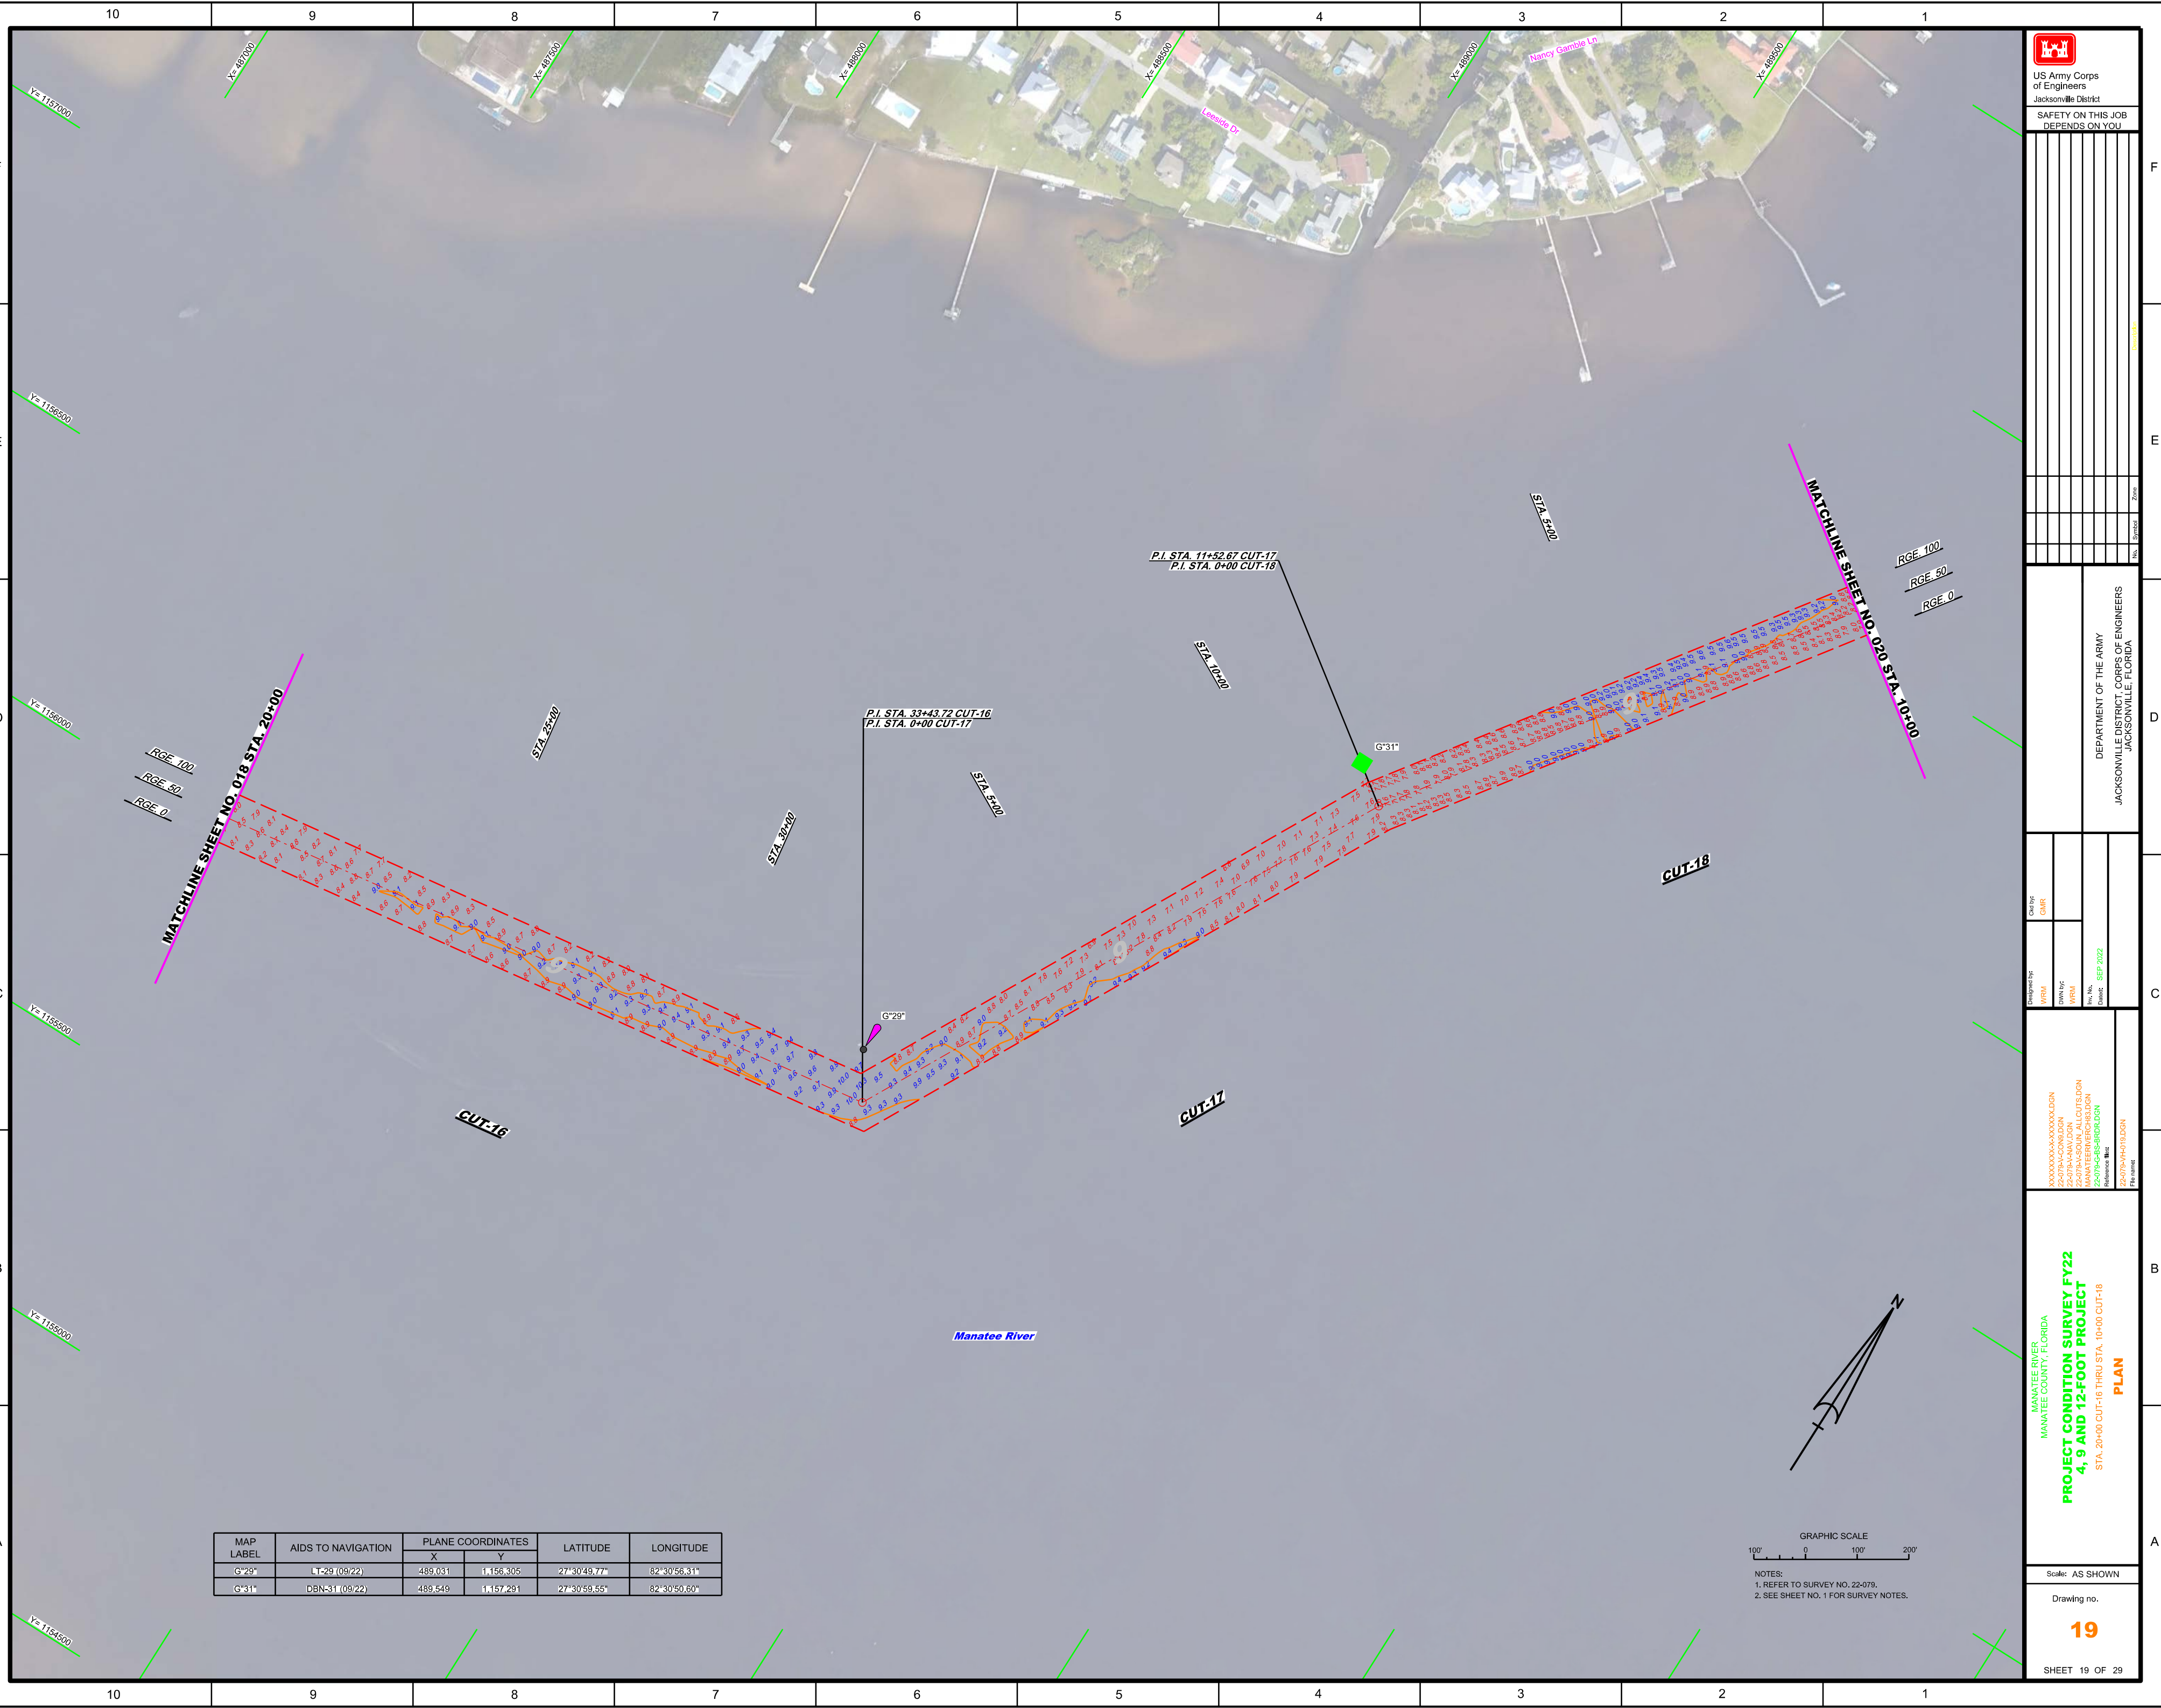



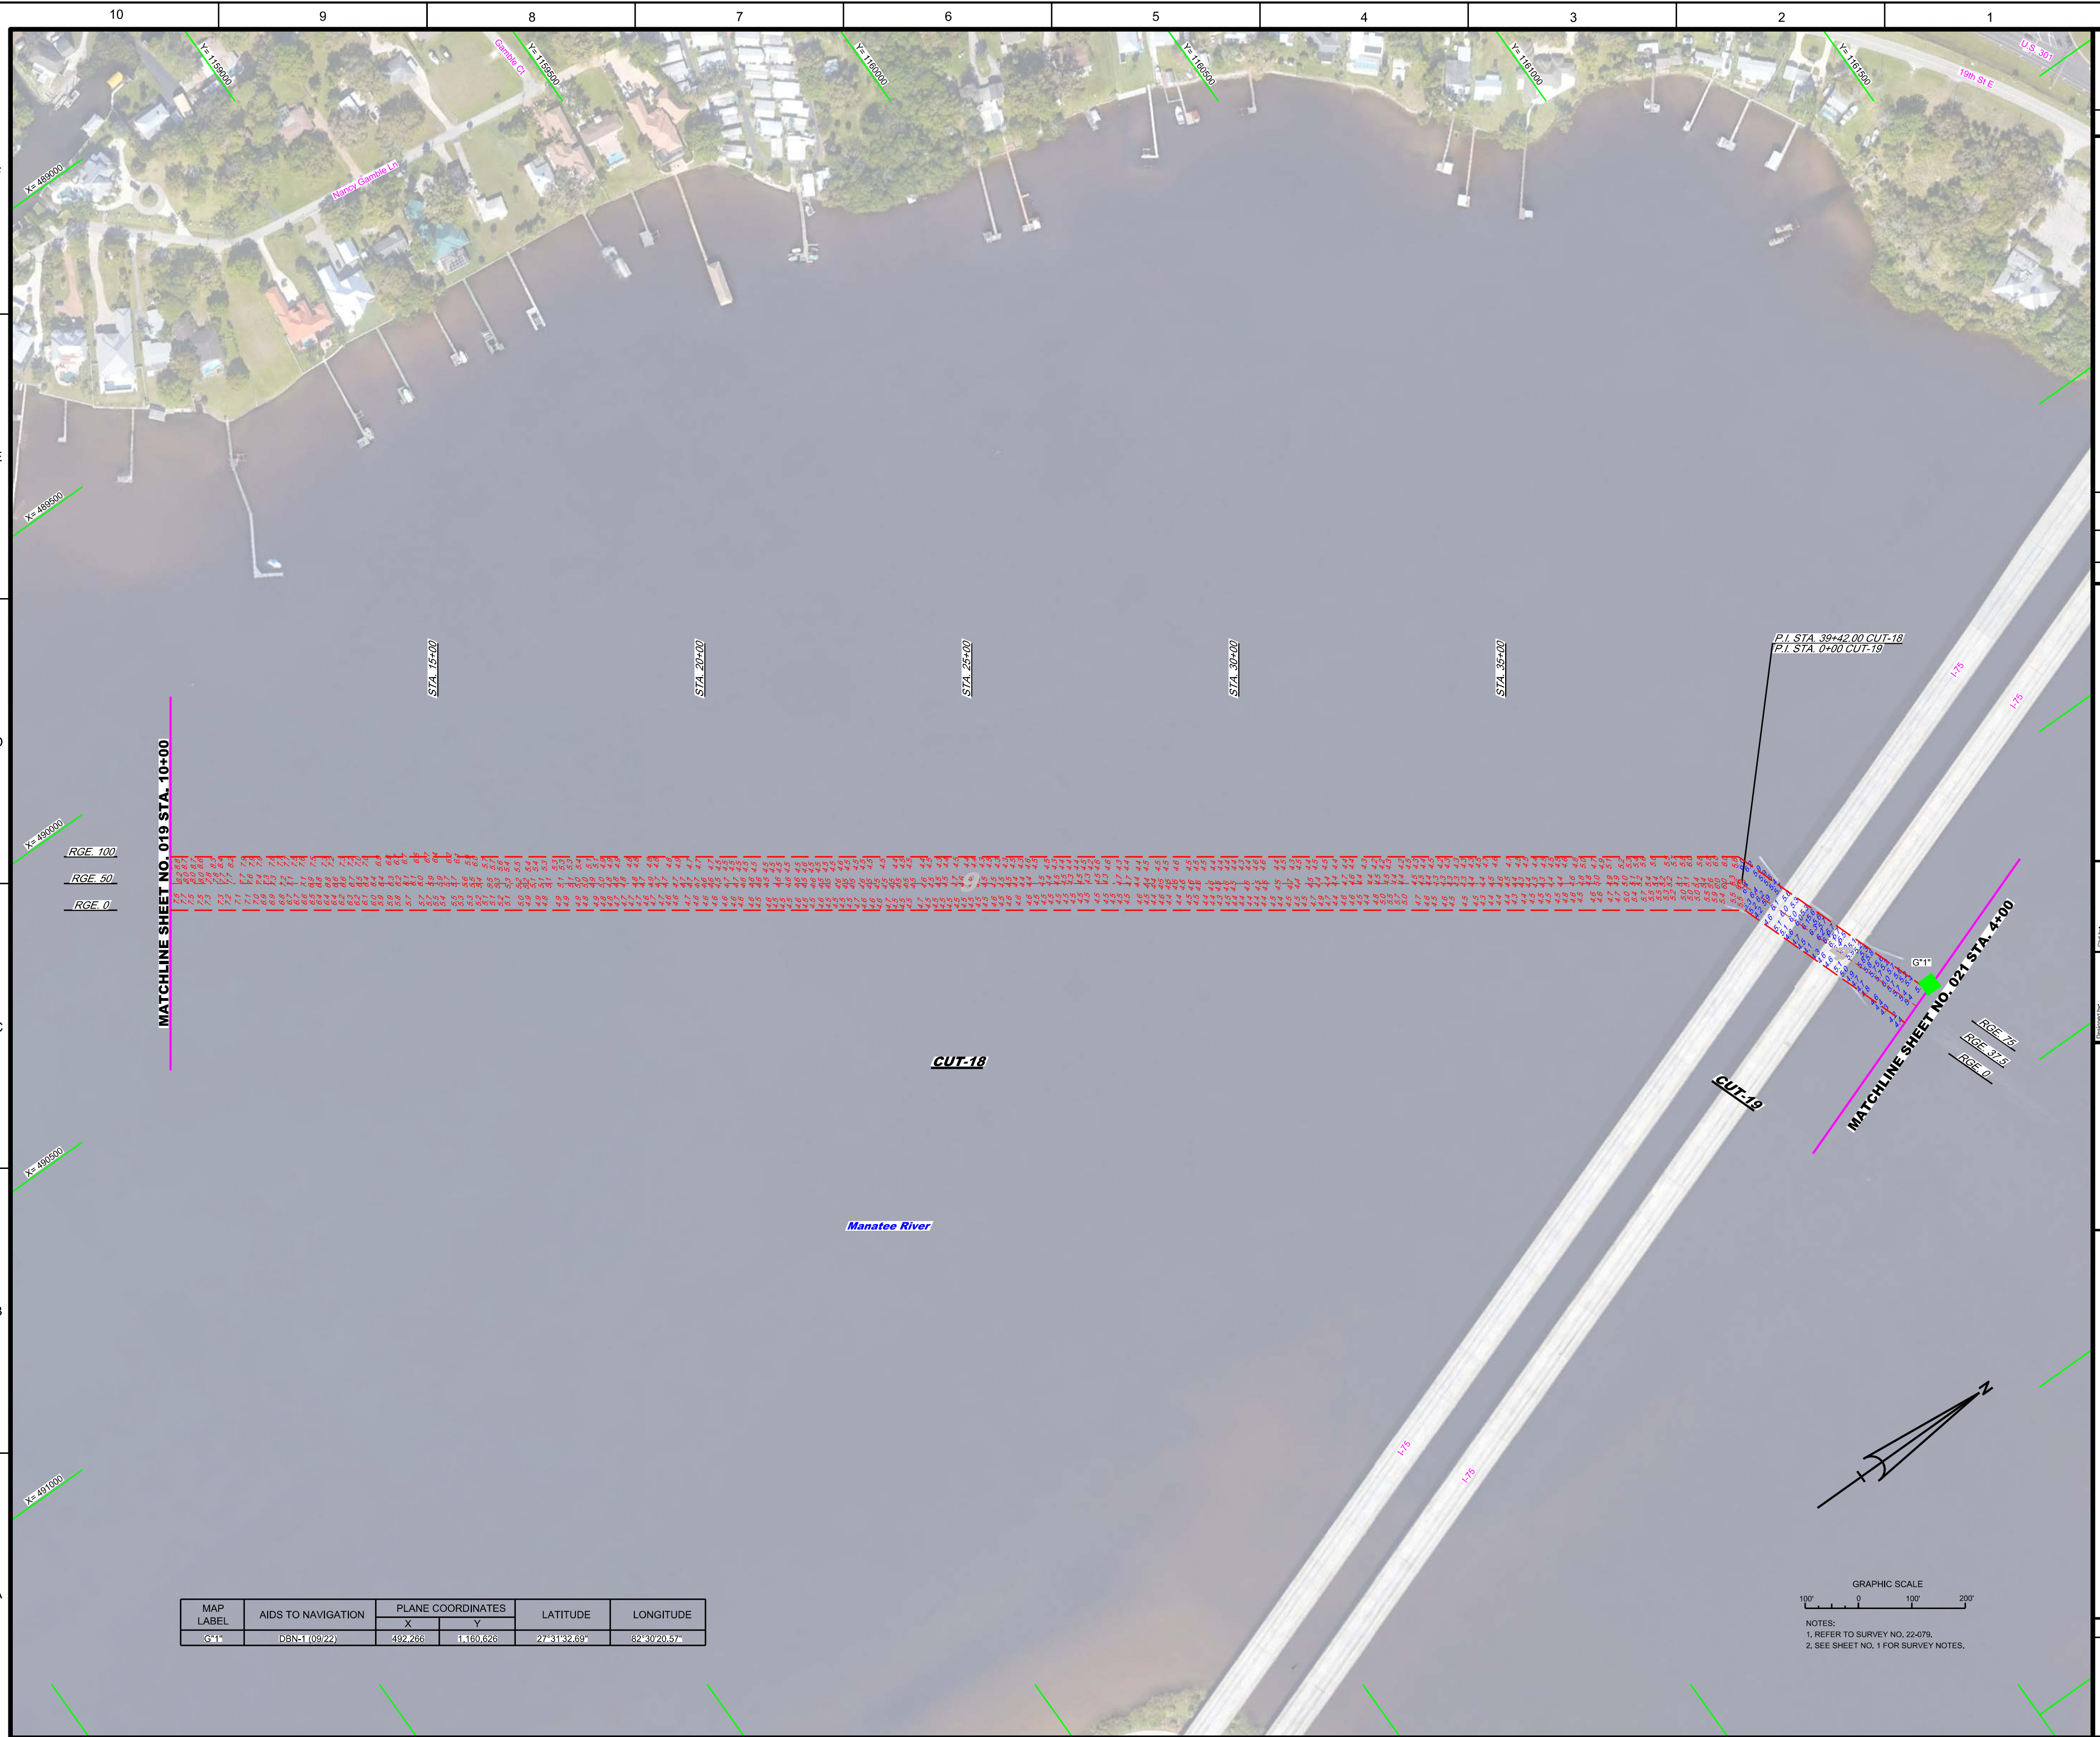

| MAP LABEL | AIDS TO NAVIGATION | PLANE COORDINATES |           | LATITUDE     | LONGITUDE    |
|-----------|--------------------|-------------------|-----------|--------------|--------------|
|           |                    | X                 | Y         |              |              |
| G11       | DBN-1 (09/22)      | 492,266           | 1,160,626 | 27°31'32.69" | 82°30'20.57" |

**GRAPHIC SCALE**



100' 0 100' 200'

**NOTES:**

1. REFER TO SURVEY NO. 22-079.
2. SEE SHEET NO. 1 FOR SURVEY NOTES.

MANATEE RIVER  
MANATEE COUNTY, FLORIDA

**PROJECT CONDITION SURVEY FY22  
4, 9 AND 12-FOOT PROJECT**

STA. 10+00 CUT-18 THRU STA. 4+00 CUT-19

**PLAN**

Scale: AS SHOWN

Drawing no.

**20**

SHEET 20 OF 29

[illegible][illegible]

MANATEE RIVER  
MANATEE COUNTY, FLORIDA

**PROJECT CONDITION SURVEY FY22  
4, 9 AND 12-FOOT PROJECT**

STA. 10+00 CUT-18 THRU STA. 4+00 CUT-19

**PLAN**

---

Scale: AS SHOWN

Drawing no.

**20**

SHEET 20 OF 29



