

# KEY WEST HARBOR NORTHWEST CHANNEL MONROE COUNTY, FLORIDA PROJECT CONDITION SURVEY FY22 17-FOOT PROJECT

### SURVEY NOTES

- REFER TO SURVEY NO. 22-104.
- ELEVATIONS ARE IN FEET AND TENTHS AND REFER TO MEAN LOWER LOW WATER (MLLW) TIDAL DATUM.
- TIDAL REDUCTIONS WERE OBTAINED UTILIZING REAL-TIME KINEMATIC (RTK) GPS AND REFERENCED TO MLLW UTILIZING A HYPPACK KINEMATIC TIDE DATUM (KTD) MODEL. KTD FILE NAME IS: "BROWARD-MIAMIDADE-MONROE-COLLIER\_2018 05 02.KTD".
- ALL ELEVATIONS ARE BELOW THE CHART DATUM UNLESS PRECEDED BY A (+) SIGN.
- PLANE COORDINATES ARE BASED ON THE TRANSVERSE MERCATOR PROJECTION FOR THE EAST ZONE OF FLORIDA AND REFERENCED TO THE CURRENT REALIZATION OF THE NORTH AMERICAN DATUM OF 1983 (NAD83), BASED ON THE NOAA NATIONAL SPATIAL REFERENCE SYSTEM (NSRS).  
NOAA TIDAL STATION 872-4580, KEY WEST, FLORIDA (PID: AA1753)
- THIS SURVEY WAS PERFORMED USING REAL-TIME KINEMATIC (RTK) GPS POSITIONING WITH THE FOLLOWING REFERENCE BASE LOCATION:  
REFERENCE BASE LOCATED AT "KH-04" (PID: BBFC03)
- VERTICAL MEASUREMENTS WERE MADE USING A R2SONIC 2026 MULTI-BEAM SYSTEM OPERATING AT 240 KHZ AND A ROSS SMART SOUNDER 835C DUAL-FREQUENCY SOUNDER WITH A 28/200 KHZ SINGLE-BEAM TRANSDUCER. ALL SOUNDINGS SHOWN ARE IN HIGH FREQUENCY.
- AIDS TO NAVIGATION WERE LOCATED DURING THIS SURVEY.
- THE INFORMATION DEPICTED ON THIS MAP REPRESENTS THE RESULTS OF SURVEYS MADE ON THE DATES INDICATED ABOVE AND CAN ONLY BE CONSIDERED AS INDICATING THE GENERAL CONDITIONS AT THAT TIME. THIS CHART IS SOLELY FOR THE DISTRIBUTION OF AVAILABLE DEPTHS AT THE TIME OF THE SURVEY.
- SURVEY ACCURACY PERFORMANCE STANDARDS, QUALITY CONTROL, AND QUALITY ASSURANCE REQUIREMENTS WERE FOLLOWED DURING THIS SURVEY IN ACCORDANCE WITH USACE EM 1110-2-1003, HYDROGRAPHIC SURVEYING, 30 NOV 2013 AND EM 1110-2-6056, STANDARDS AND PROCEDURES FOR REFERENCING PROJECT ELEVATION GRADES TO NATIONWIDE VERTICAL DATUMS, 30 NOV 2013.

LEGEND	
	BENCHMARK
	LIGHTED BEACON
	GREEN DAY BEACON
	RED DAY BEACON
	RED LIGHTED BUOY
	GREEN LIGHTED BUOY
	CAN BUOY
	NUN BUOY
	TIDE STAFF
	PROJECT DEPTH

US Army Corps of Engineers  
Jacksonville District  
SAFETY ON THIS JOB  
DEPENDS ON YOU

DEPARTMENT OF THE ARMY  
JACKSONVILLE DISTRICT, CORPS OF ENGINEERS  
JACKSONVILLE, FLORIDA

Check by: GMR  
Designed by: WRM  
Drawn by: WRM  
File No: 22-104-HR01-17-FOOT-001  
Date: AUG 2022

KEY WEST HARBOR, FLORIDA  
NORTHWEST CHANNEL  
PROJECT CONDITION SURVEY FY22  
17-FOOT PROJECT  
INDEX, LOCATION AND VICINITY  
MAP

Scale: AS SHOWN  
Drawing no. 1  
SHEET 01 OF 17















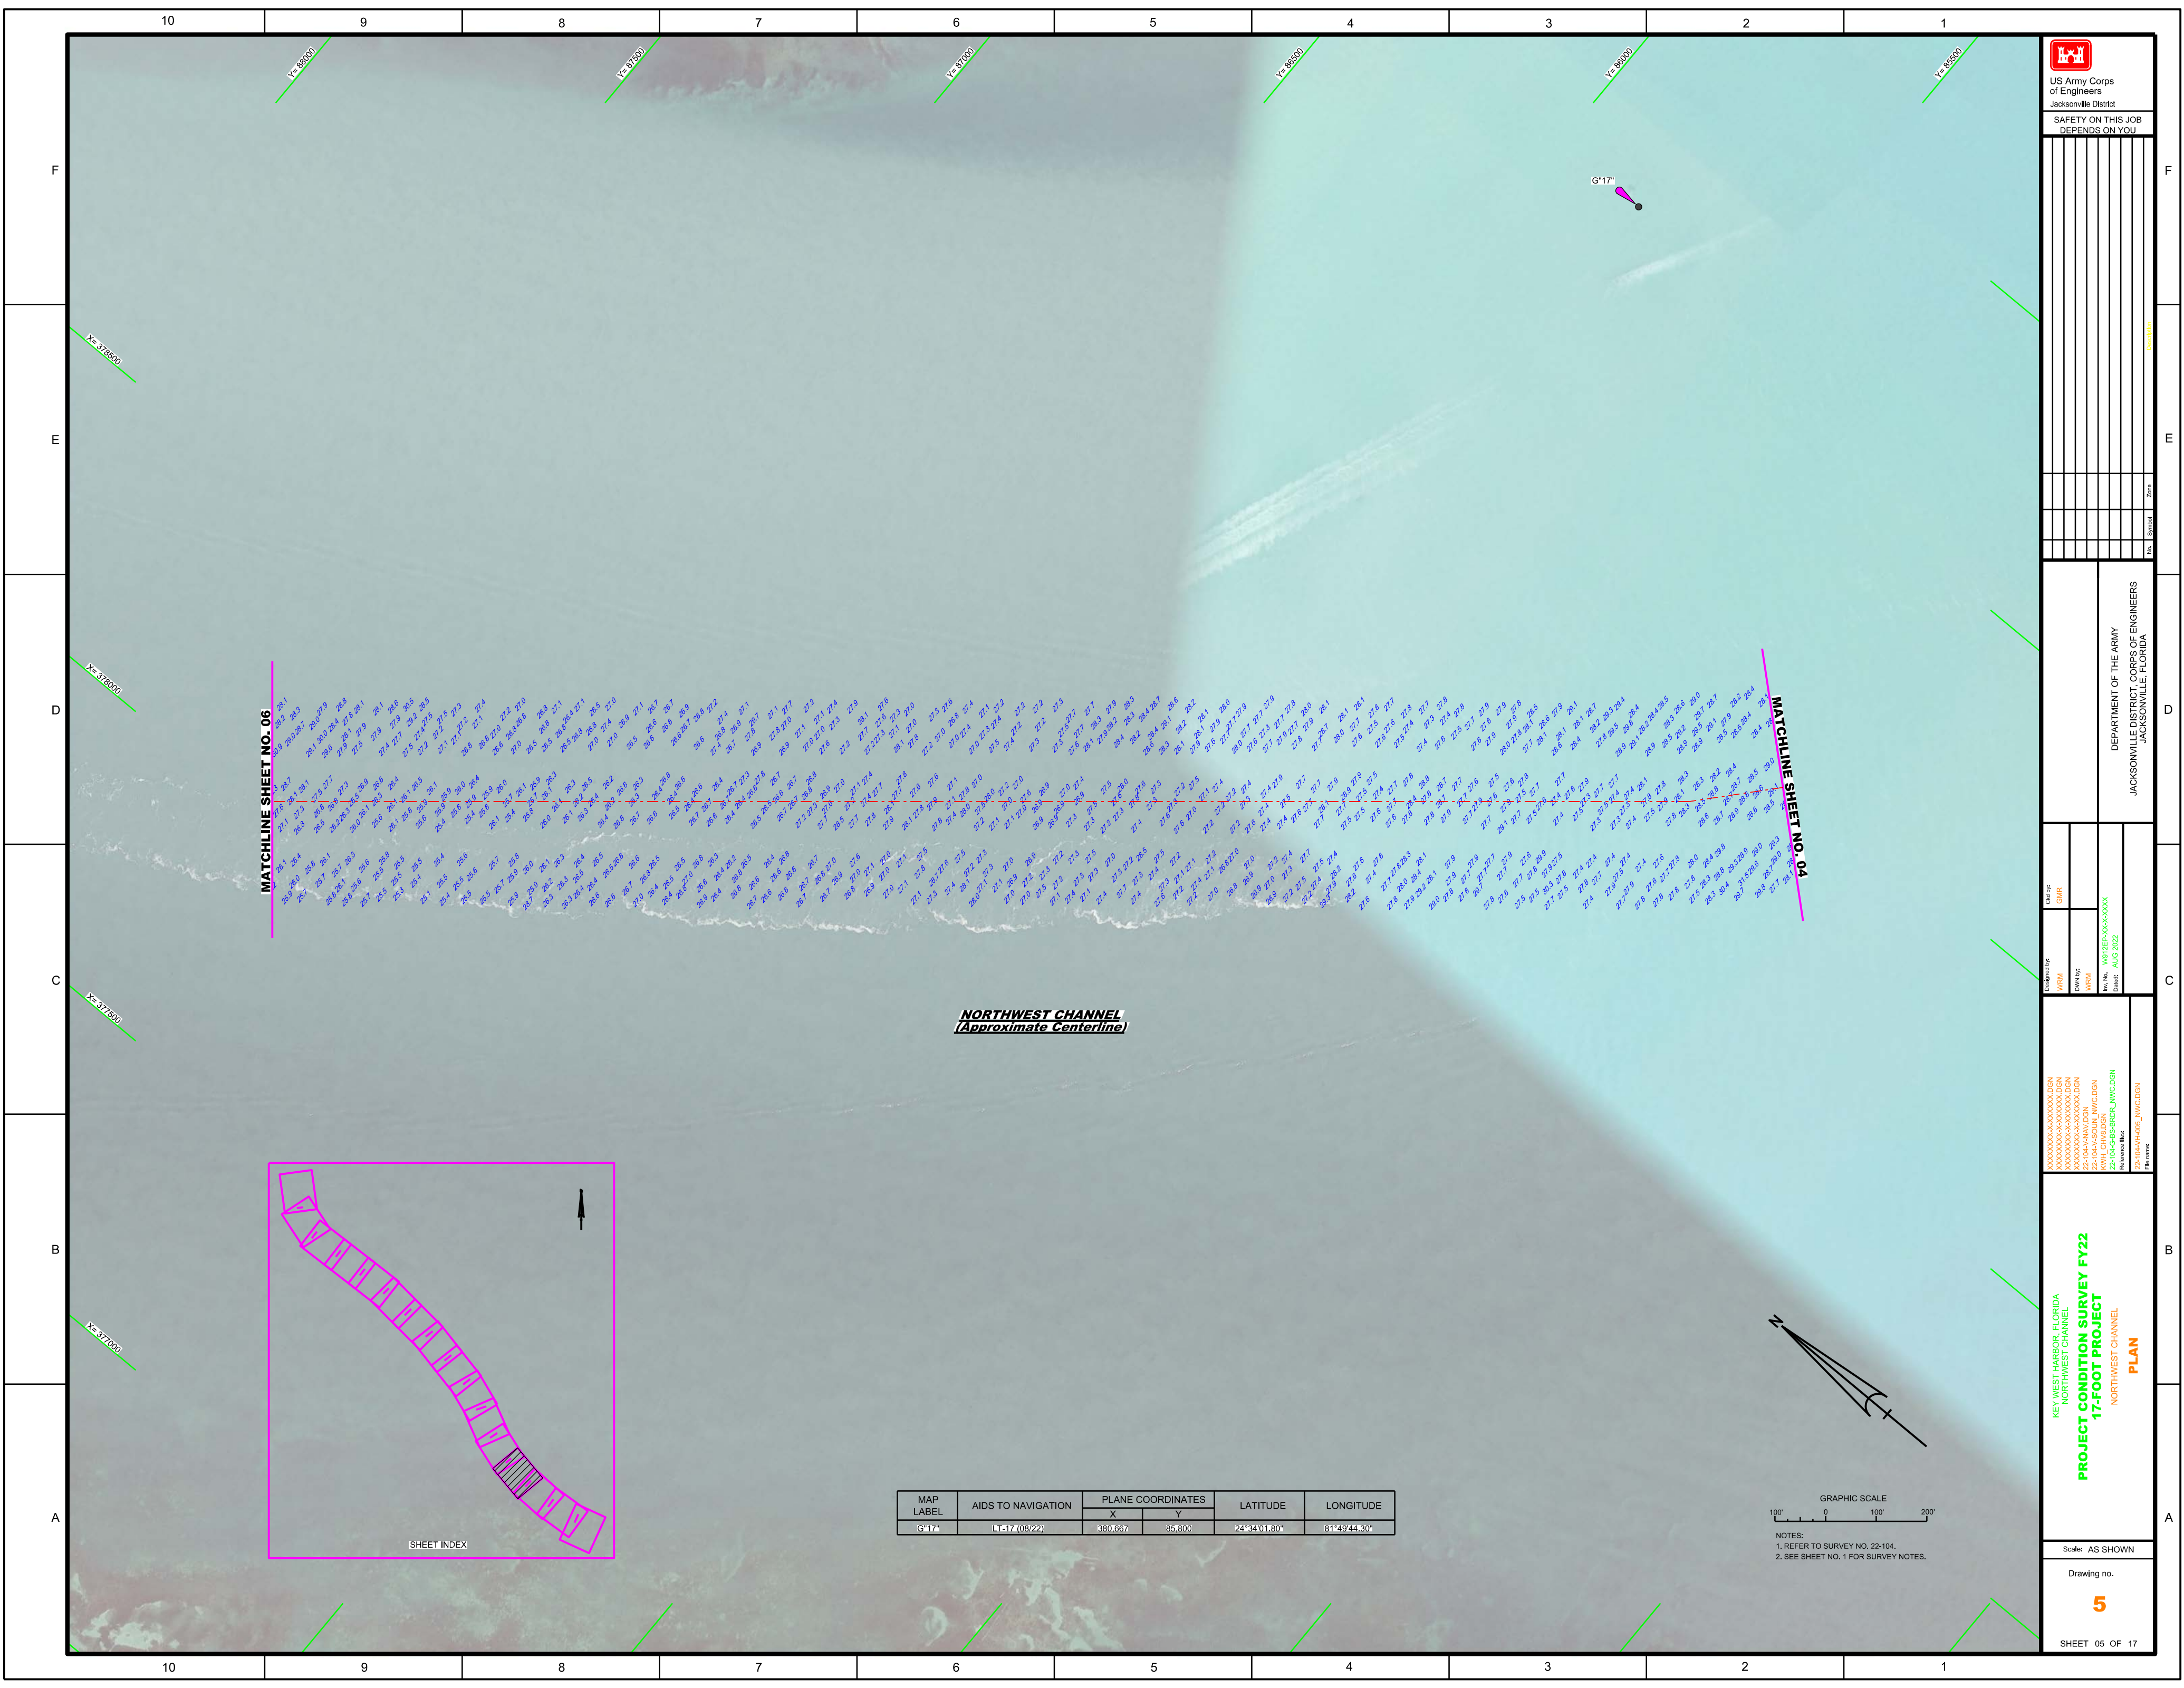


MATCHLINE SHEET NO. 06

MATCHLINE SHEET NO. 04

**NORTHWEST CHANNEL**  
(Approximate Centerline)

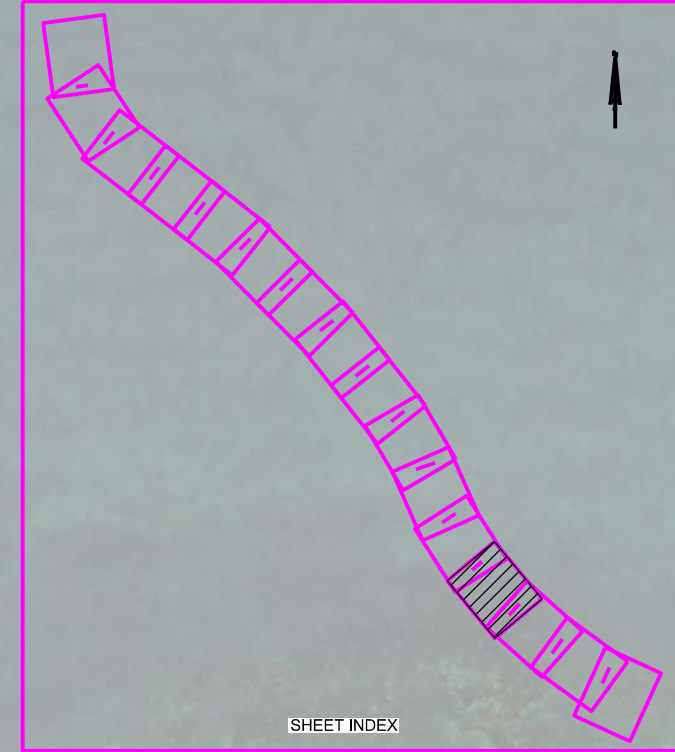

MAP LABEL	AIDS TO NAVIGATION	PLANE COORDINATES		LATITUDE	LONGITUDE
		X	Y		
G-17	LT-17 (08/22)	380.667	85.800	24°34'01.80"	81°49'44.30"

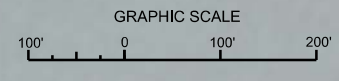

NOTES:  
1. REFER TO SURVEY NO. 22-104.  
2. SEE SHEET NO. 1 FOR SURVEY NOTES.

US Army Corps of Engineers  
Jacksonville District

SAFETY ON THIS JOB  
DEPENDS ON YOU

---

DEPARTMENT OF THE ARMY  
JACKSONVILLE DISTRICT, CORPS OF ENGINEERS  
JACKSONVILLE, FLORIDA

Drawn by: GHR  
Checked by: WRM  
Designed by: WRM  
Date: 08/22/22  
Project: 22-104-HARBOR\_NWC.DGN  
Reference: 22-104-HARBOR\_NWC.DGN

---

**PROJECT CONDITION SURVEY FY22**  
**17-FOOT PROJECT**  
NORTHWEST CHANNEL  
**PLAN**

---

Scale: AS SHOWN

Drawing no.

5

SHEET 05 OF 17

















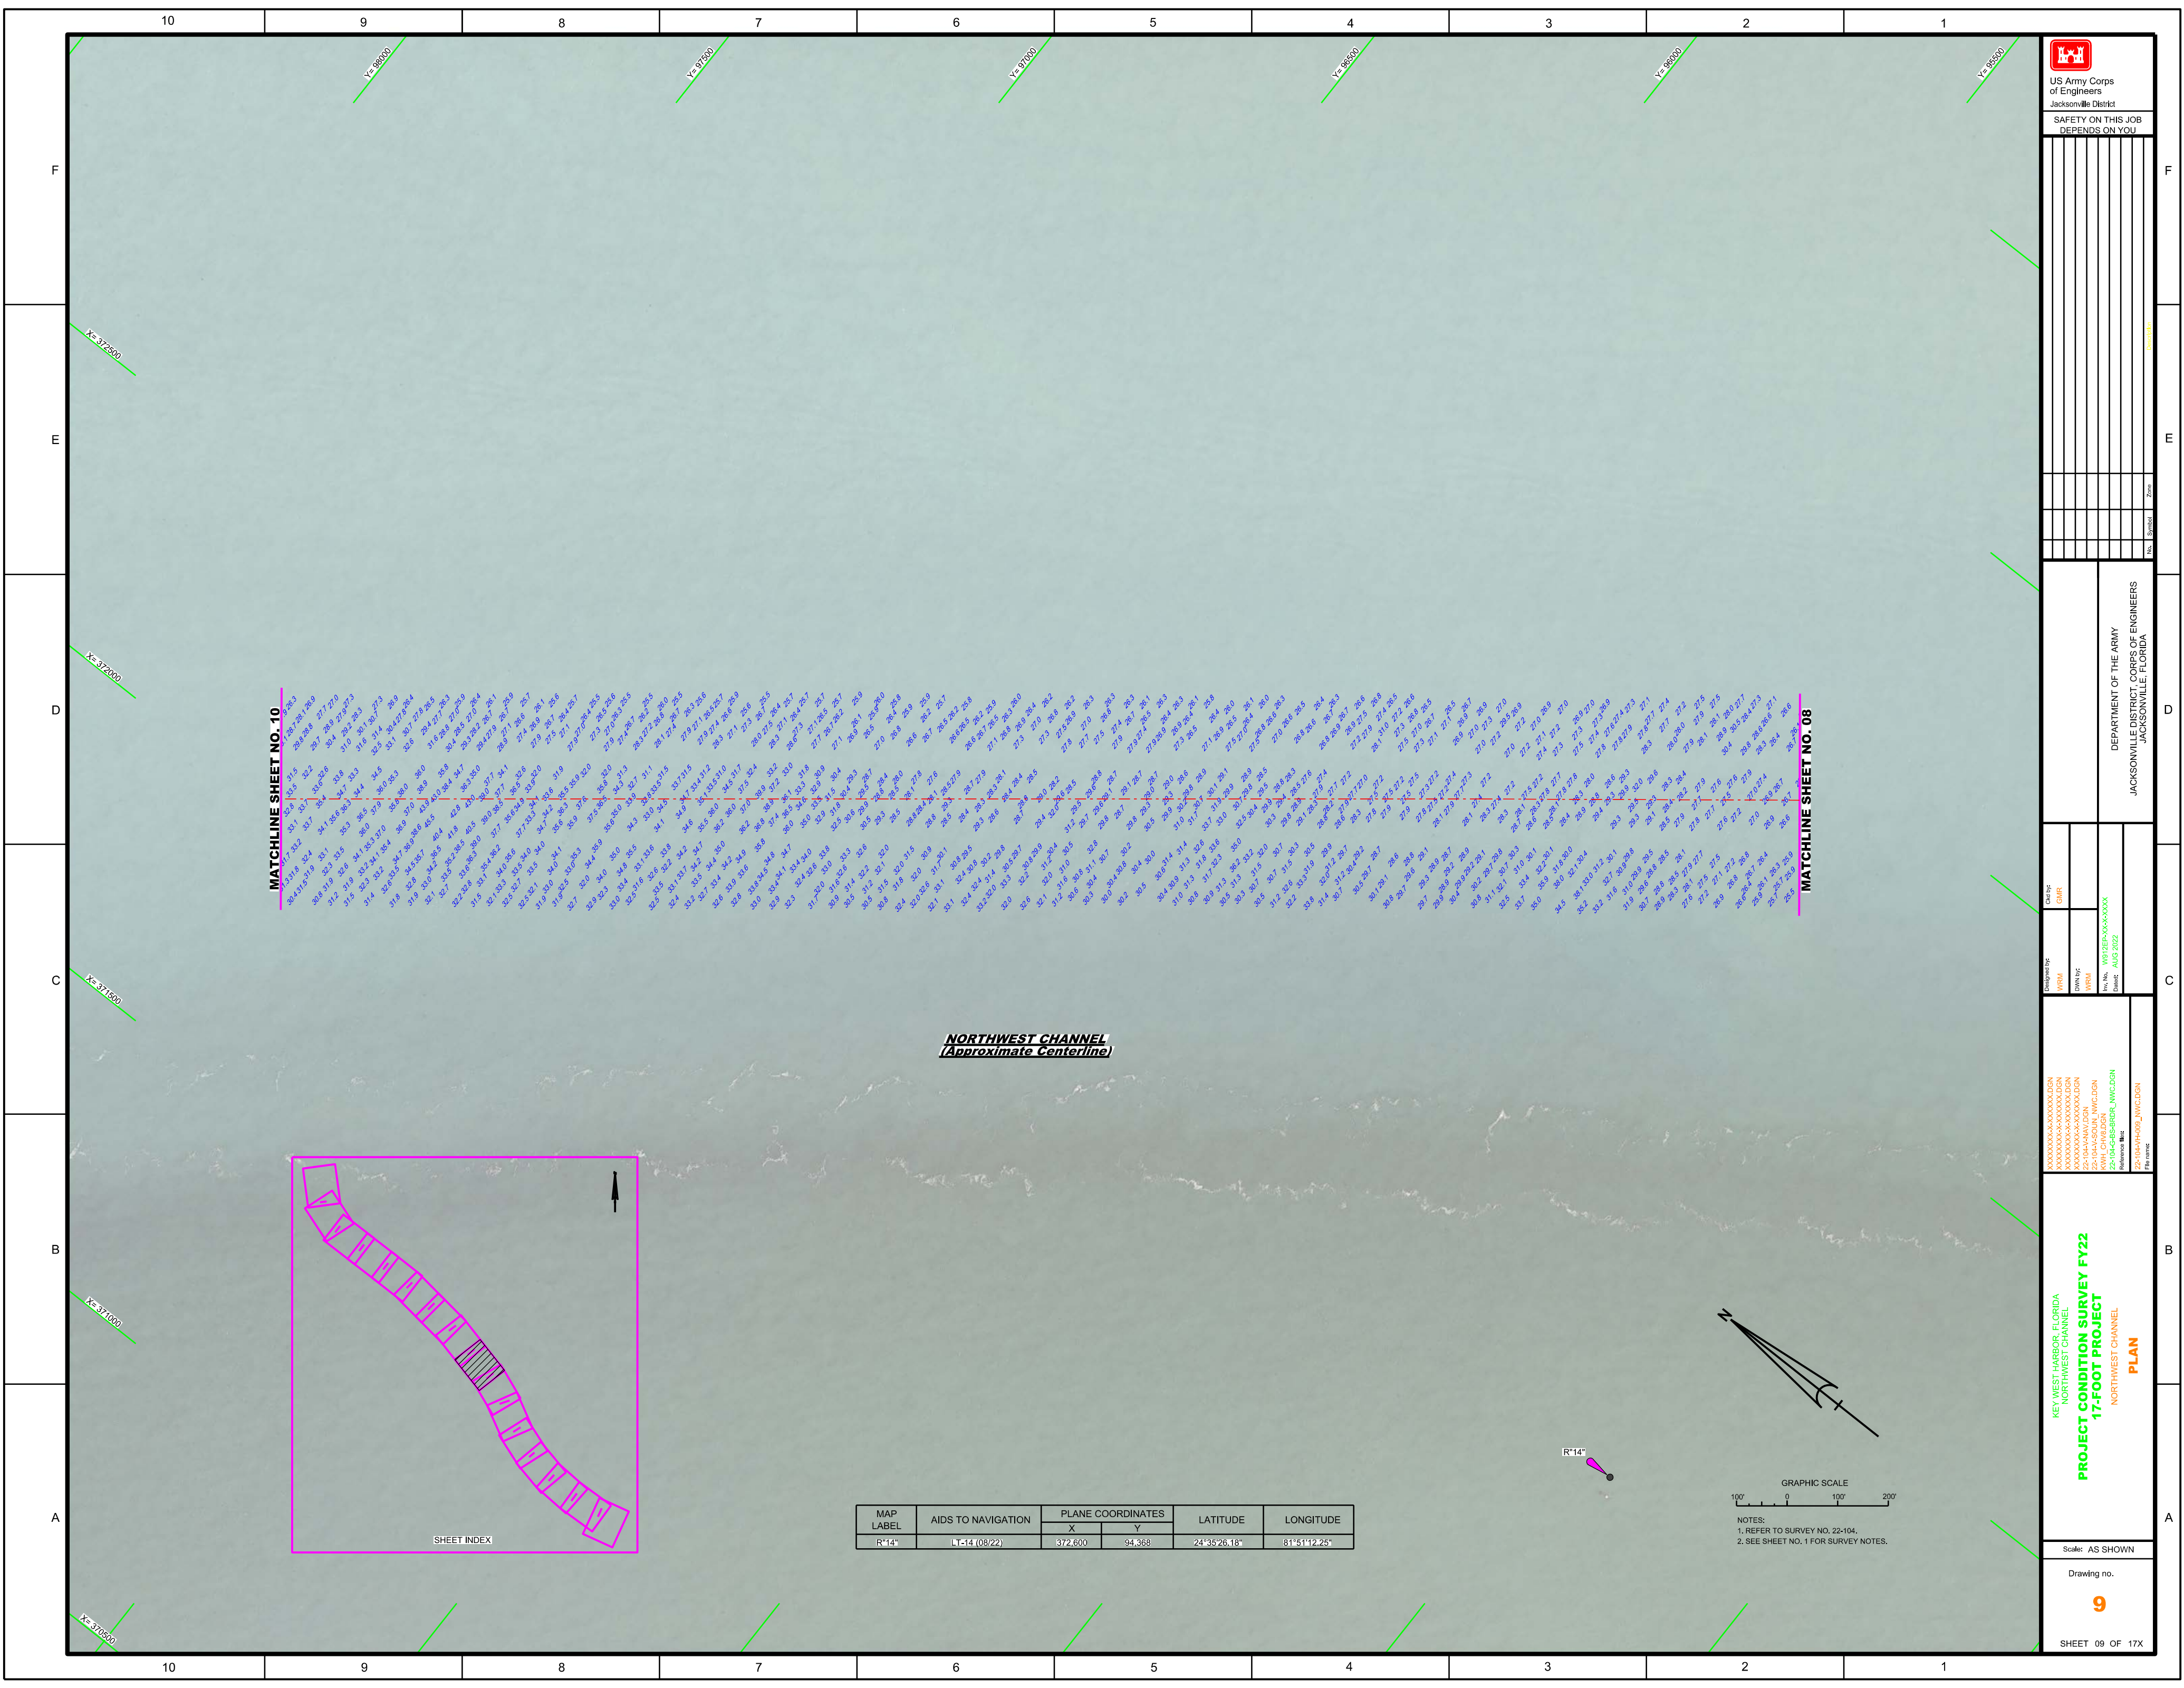

MATCHLINE SHEET NO. 10


MATCHLINE SHEET NO. 08

**NORTHWEST CHANNEL**  
(Approximate Centerline)

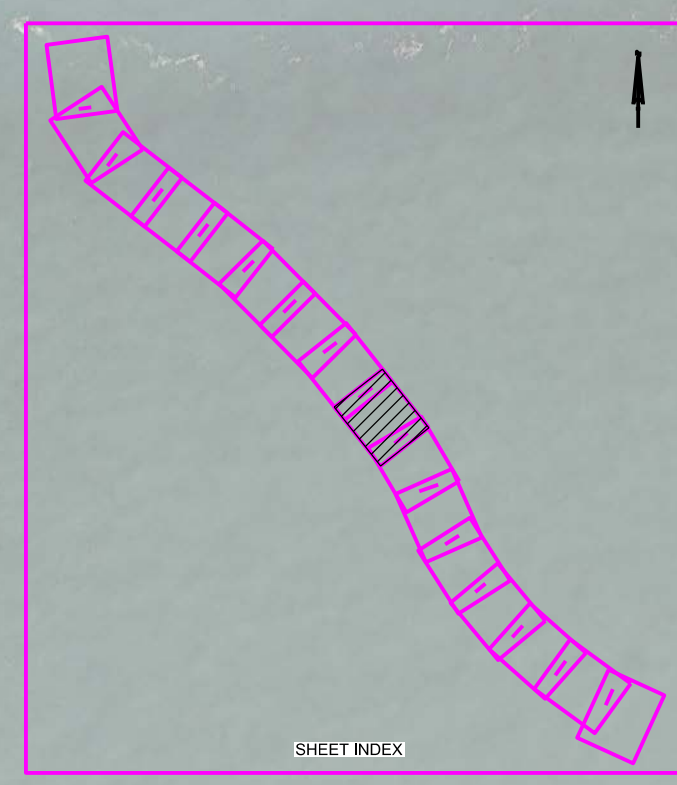


SHEET INDEX

MAP LABEL	AIDS TO NAVIGATION	PLANE COORDINATES		LATITUDE	LONGITUDE
		X	Y		
R*14*	LT-14 (08/22)	372,600	94,368	24°35'26.18"	81°51'12.25"

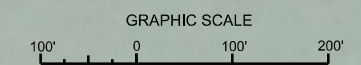

NOTES:  
1. REFER TO SURVEY NO. 22-104.  
2. SEE SHEET NO. 1 FOR SURVEY NOTES.



US Army Corps of Engineers  
Jacksonville District

SAFETY ON THIS JOB  
DEPENDS ON YOU

---

DEPARTMENT OF THE ARMY  
JACKSONVILLE DISTRICT, CORPS OF ENGINEERS  
JACKSONVILLE, FLORIDA

---

Drawn by: GHR  
Checked by: WRM  
Designed by: WRM  
Date: 08/22/2022  
Project: 22-104-HARBOR\_NWC.DGN  
Drawing no.: 9

---

KEY WEST HARBOR, FLORIDA  
NORTHWEST CHANNEL  
**PROJECT CONDITION SURVEY FY22**  
17-FOOT PROJECT  
NORTHWEST CHANNEL  
**PLAN**

---

Scale: AS SHOWN  
Drawing no.: **9**  
SHEET 09 OF 17X

















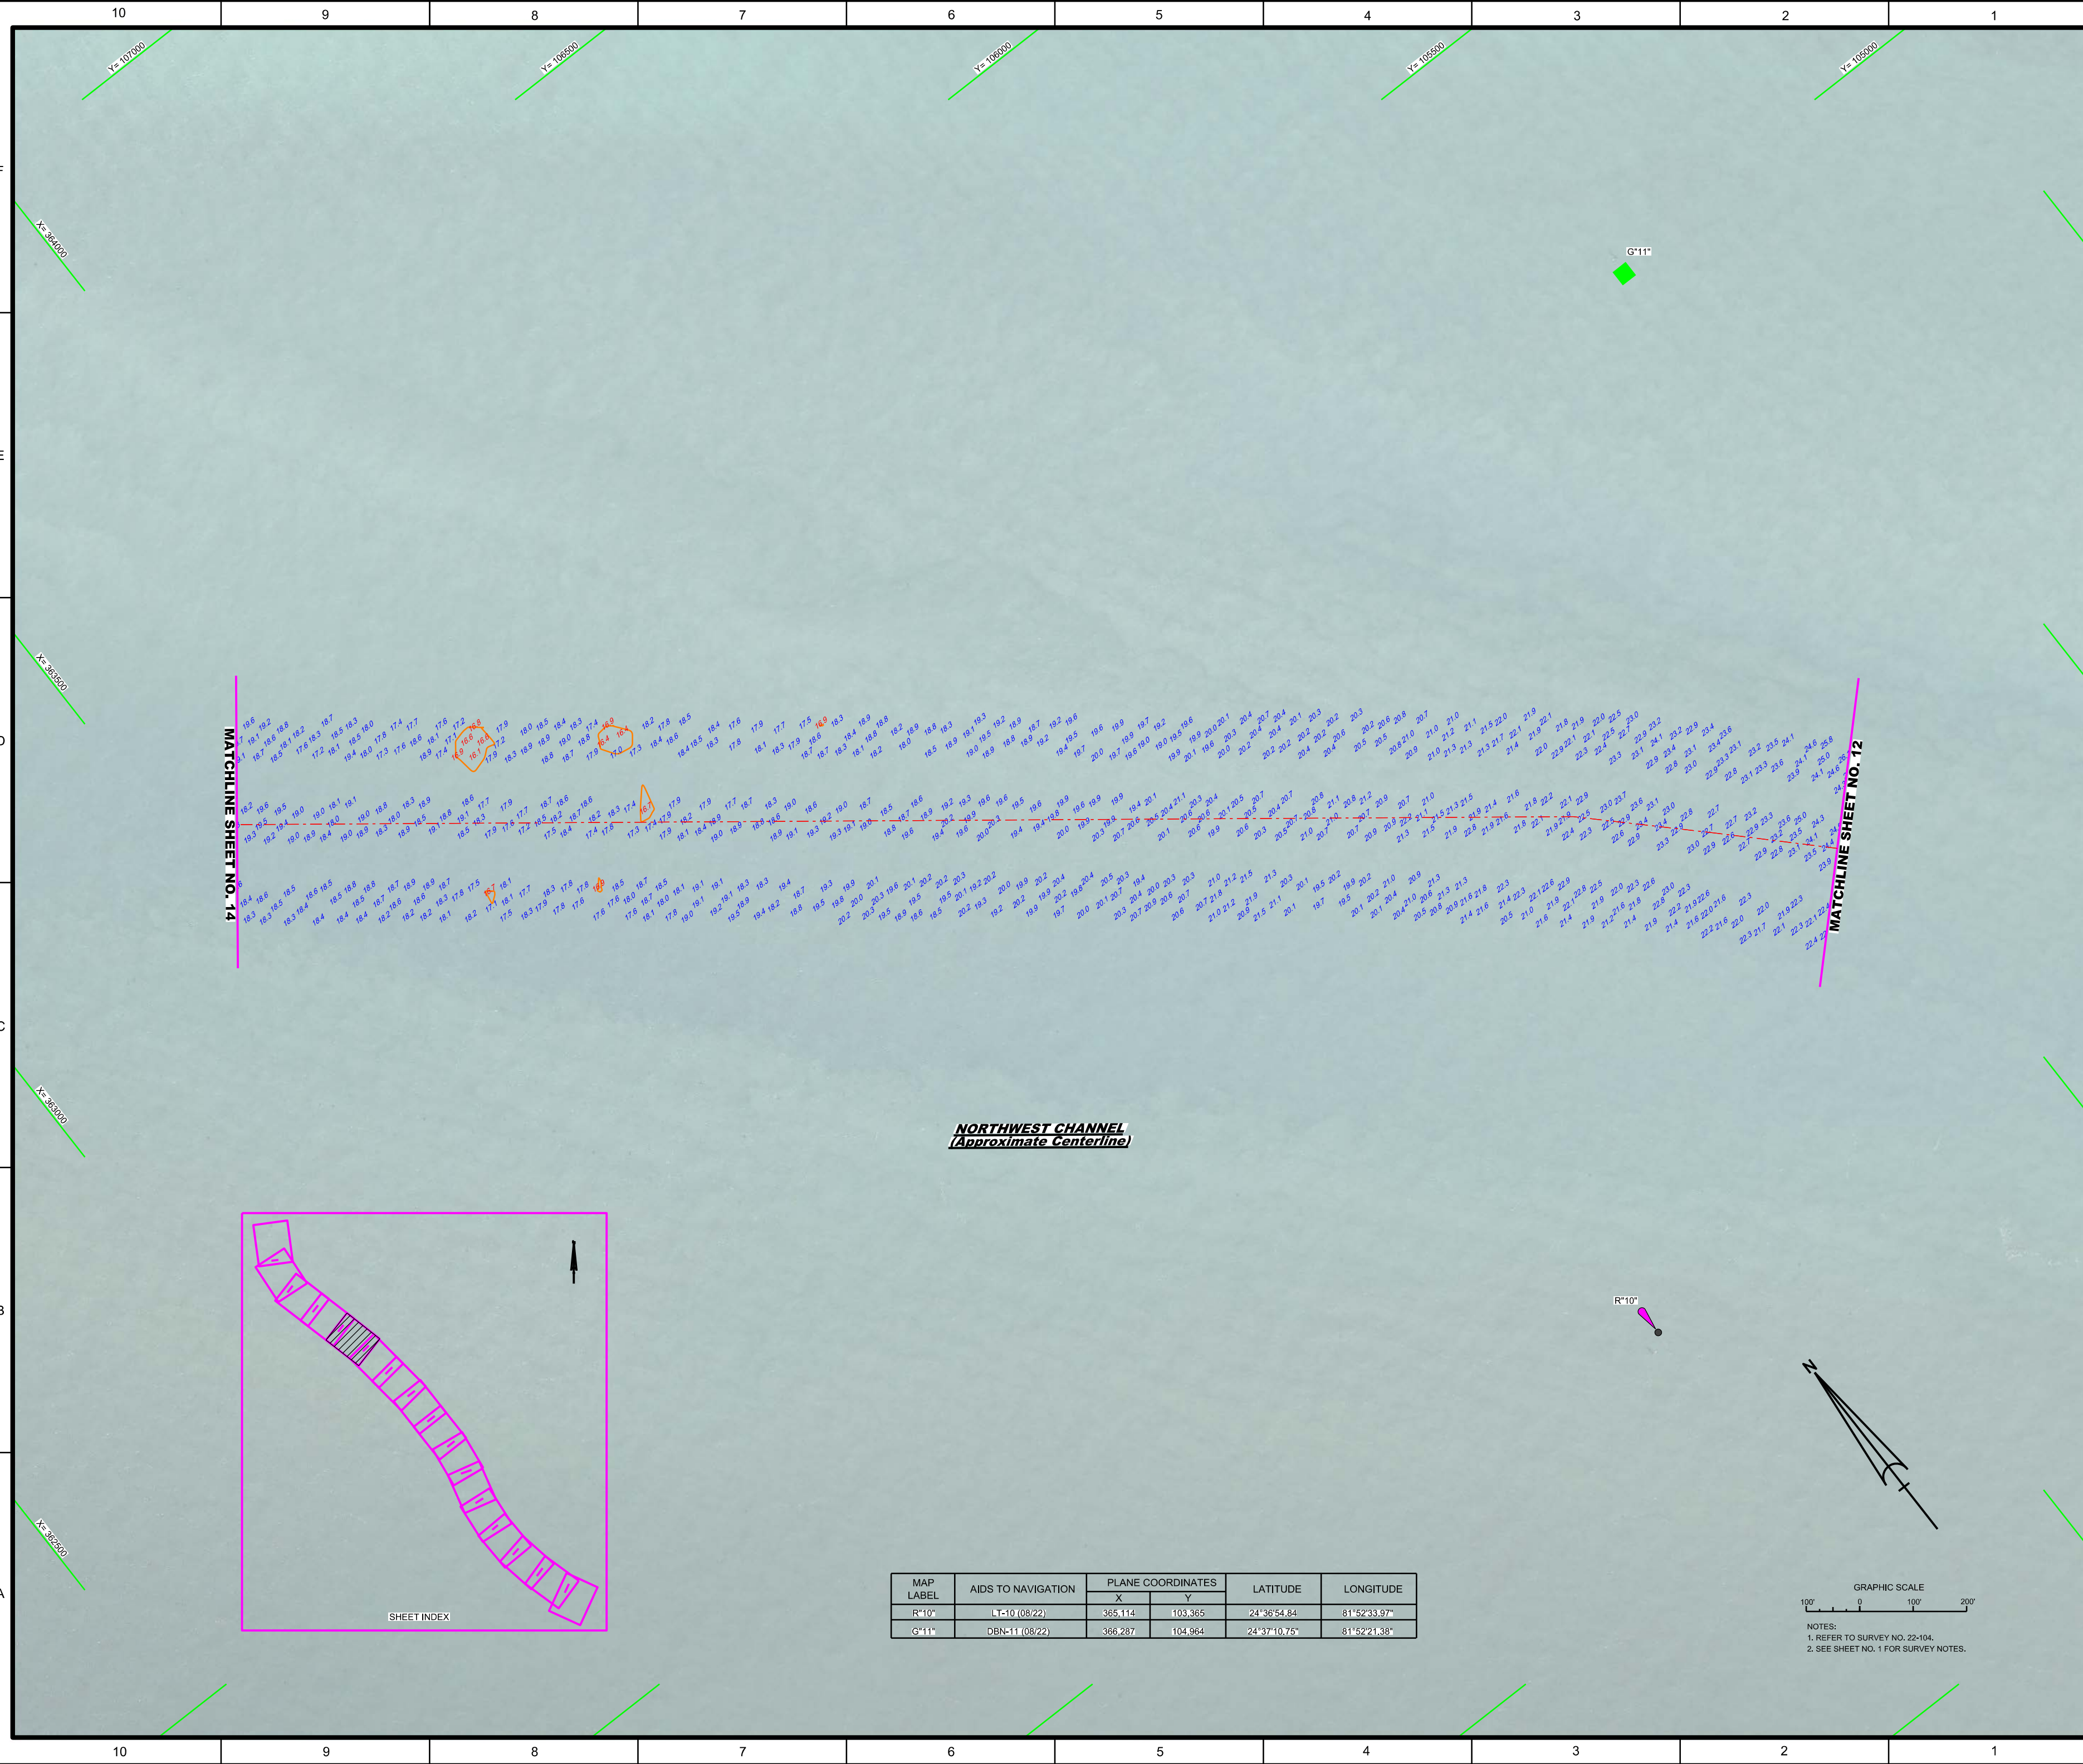

MATCHLINE SHEET NO. 14

MATCHLINE SHEET NO. 12

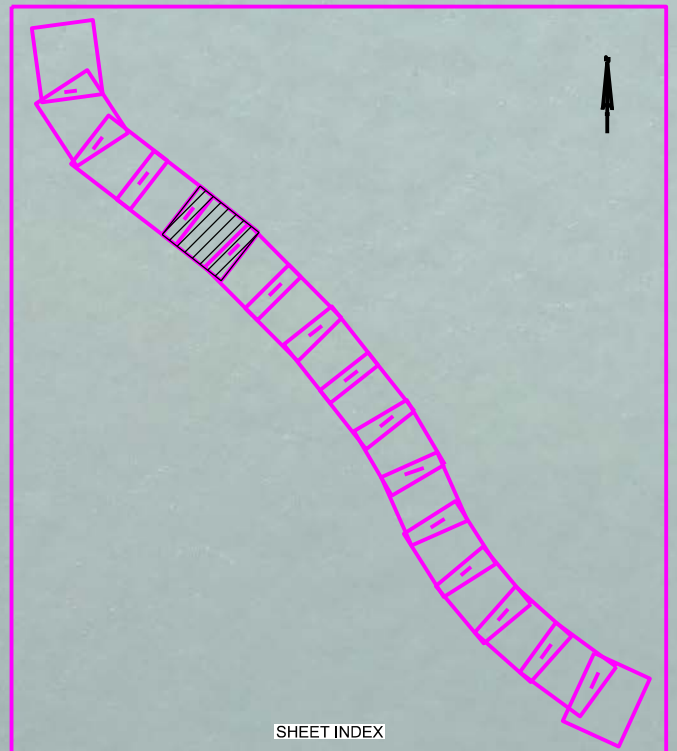

MAP LABEL	AIDS TO NAVIGATION	PLANE COORDINATES		LATITUDE	LONGITUDE
		X	Y		
R*10"	LT-10 (08/22)	365,114	103,365	24°36'54.84"	81°52'38.97"
G*11"	DBN-11 (08/22)	366,287	104,964	24°37'10.75"	81°52'21.38"













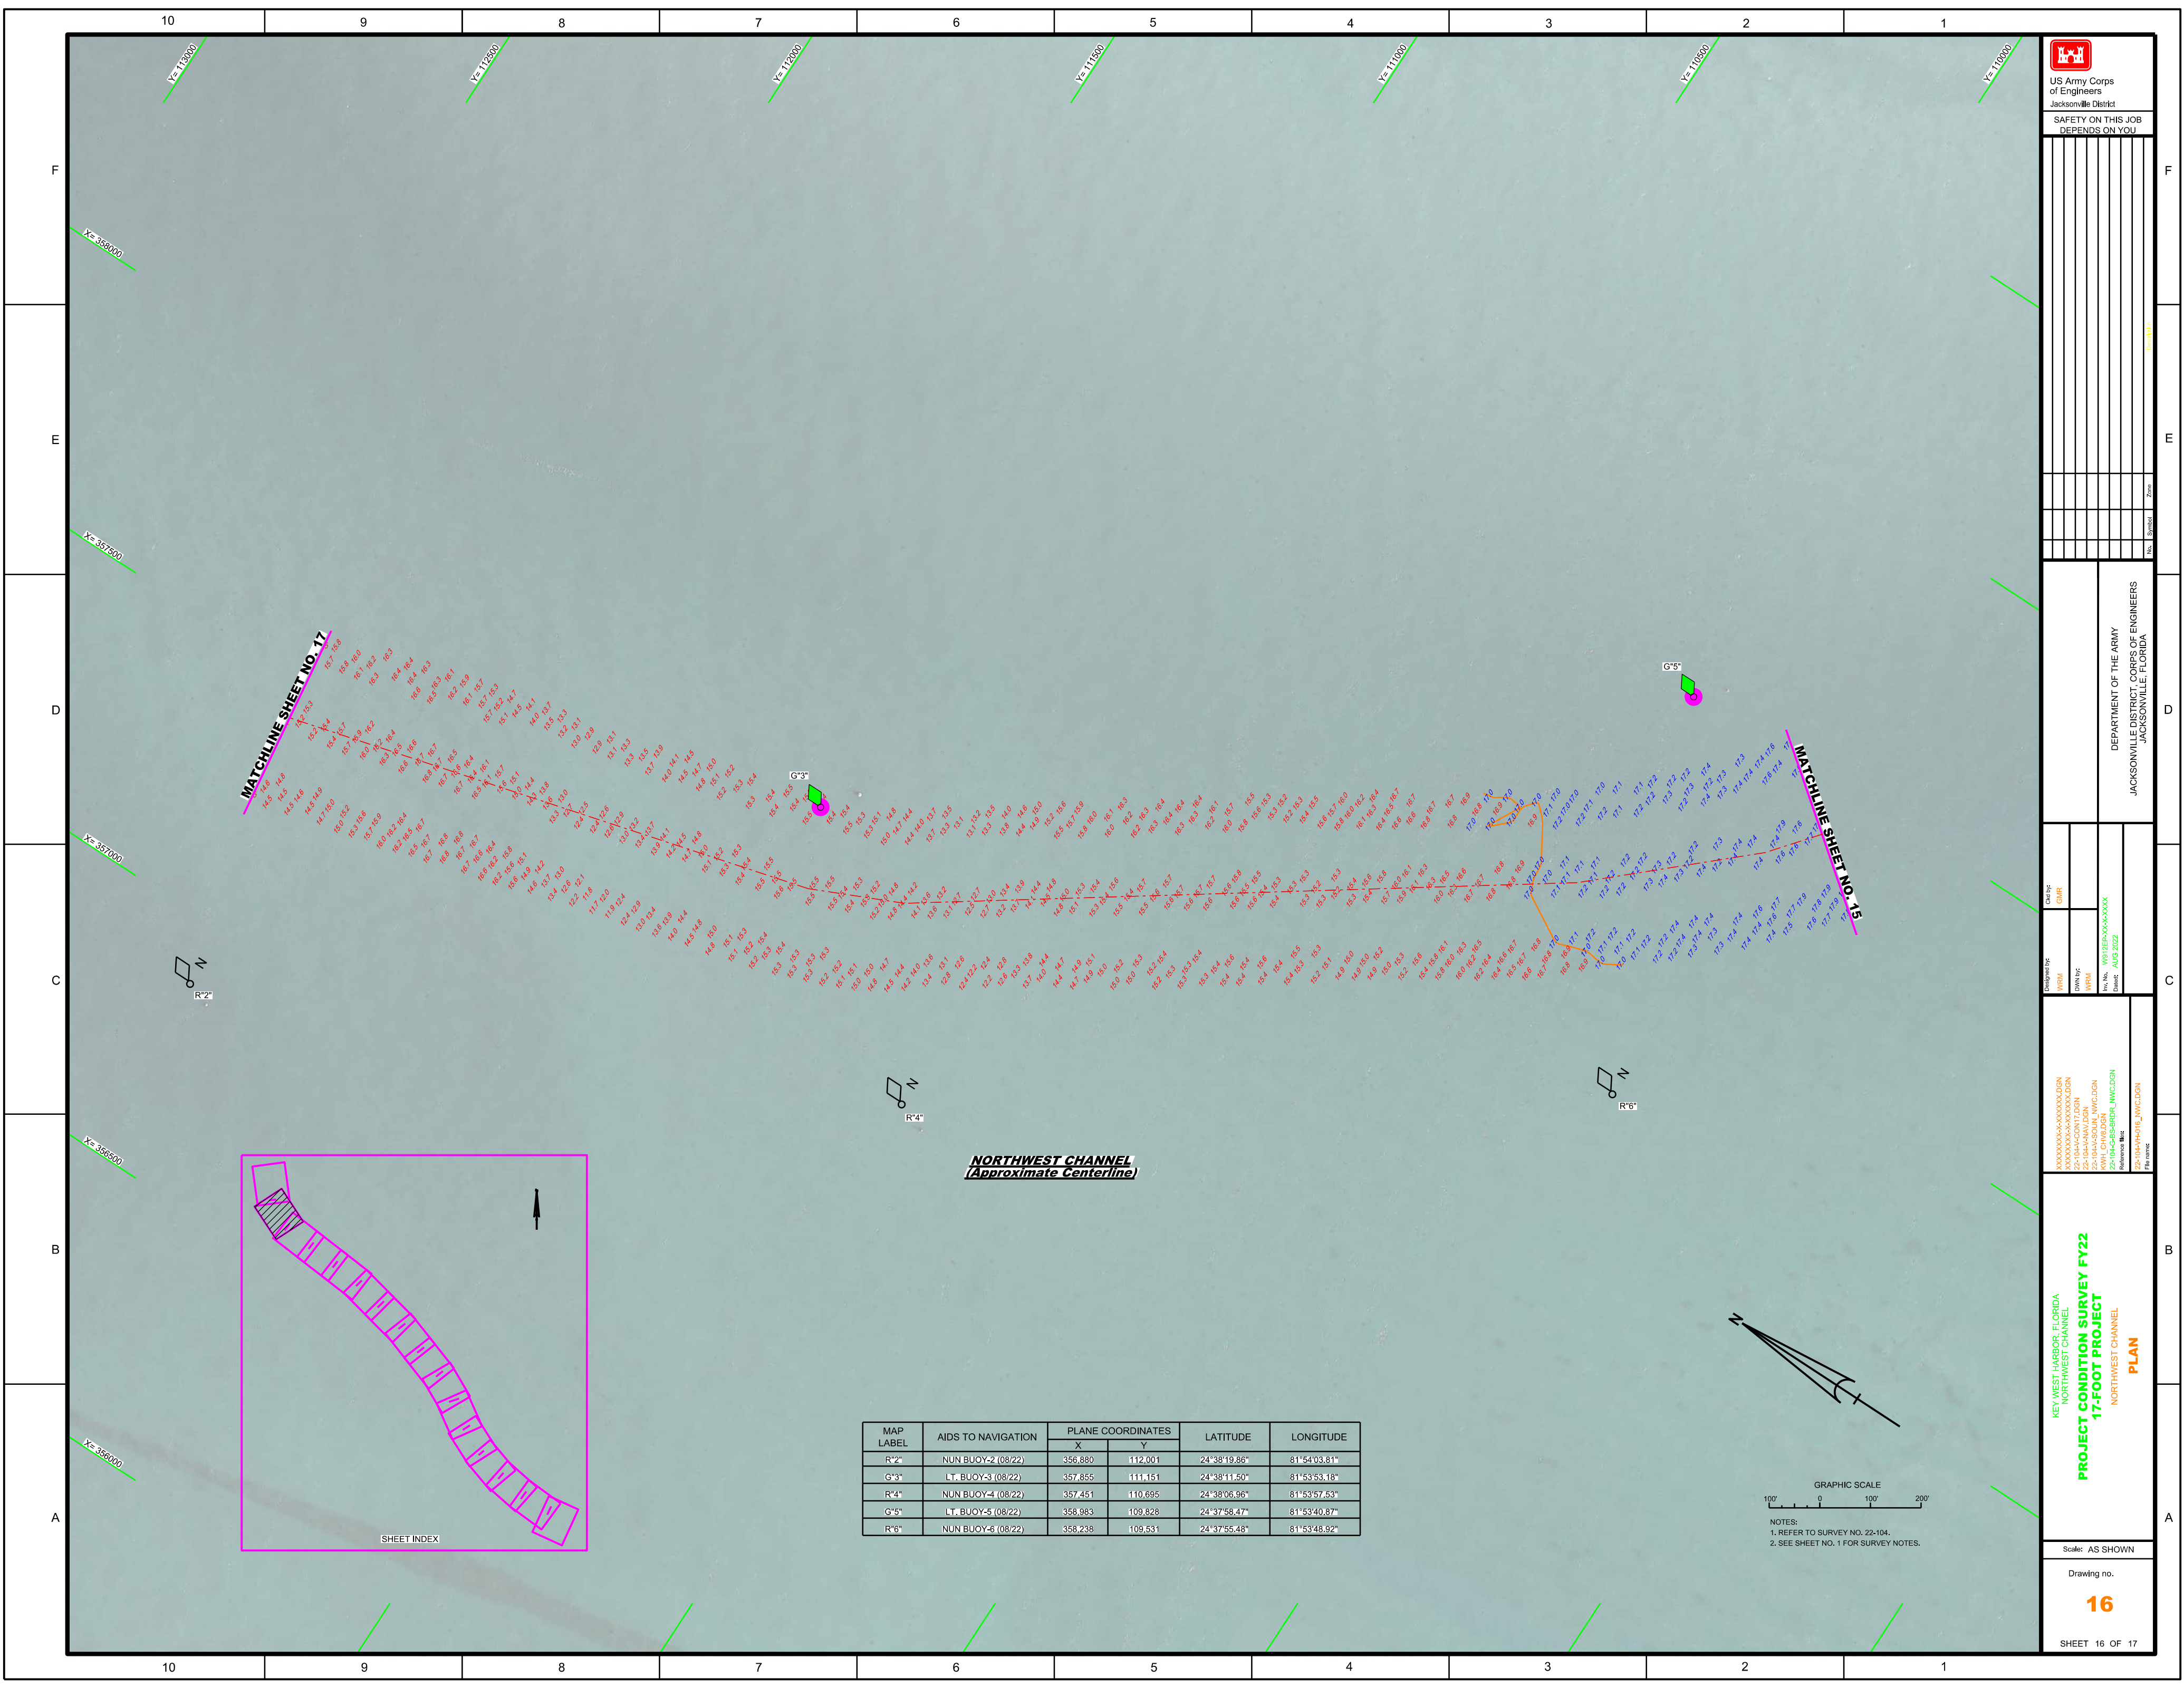


**NORTHWEST CHANNEL**  
(Approximate Centerline)

MAP LABEL	AIDS TO NAVIGATION	PLANE COORDINATES		LATITUDE	LONGITUDE
		X	Y		
R2*	NUN BUOY-2 (08/22)	356,880	112,001	24°38'19.86"	81°54'03.81"
G3*	LT. BUOY-3 (08/22)	357,855	111,151	24°38'11.50"	81°53'53.18"
R4*	NUN BUOY-4 (08/22)	357,451	110,695	24°38'06.96"	81°53'57.53"
G5*	LT. BUOY-5 (08/22)	358,983	109,828	24°37'58.47"	81°53'40.87"
R6*	NUN BUOY-6 (08/22)	358,238	109,531	24°37'55.48"	81°53'48.92"

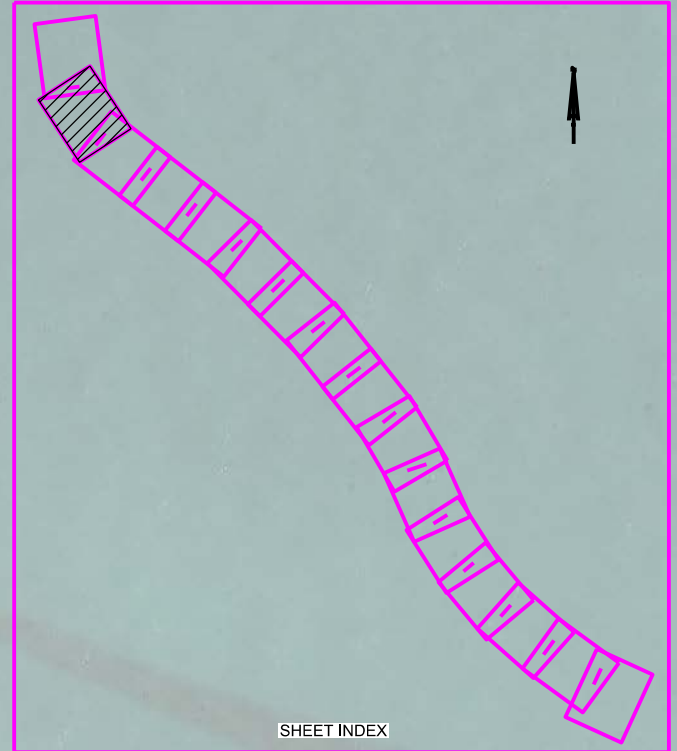

GRAPHIC SCALE  
0 100 200  
NOTES:  
1. REFER TO SURVEY NO. 22-104.  
2. SEE SHEET NO. 1 FOR SURVEY NOTES.



US Army Corps  
of Engineers  
Jacksonville District

SAFETY ON THIS JOB  
DEPENDS ON YOU

---

DEPARTMENT OF THE ARMY  
JACKSONVILLE DISTRICT, CORPS OF ENGINEERS  
JACKSONVILLE, FLORIDA

---

Checked by: GHR  
Designed by: WRM  
Drawn by: WRM  
File No: W01255-00-00-000  
Date: AUG 2022

---

XXXXXXXXXXXXXXXXXXXX  
22-104-00-00-00-000  
22-104-00-00-00-000  
22-104-00-00-00-000  
22-104-00-00-00-000  
Reference files:  
22-104-00-00-00-000

---

KEY WEST HARBOR, FLORIDA  
NORTHWEST CHANNEL  
**PROJECT CONDITION SURVEY FY22**  
**17-FOOT PROJECT**  
NORTHWEST CHANNEL  
**PLAN**

---

Scale: AS SHOWN  
Drawing no.  
**16**  
SHEET 16 OF 17



