



•

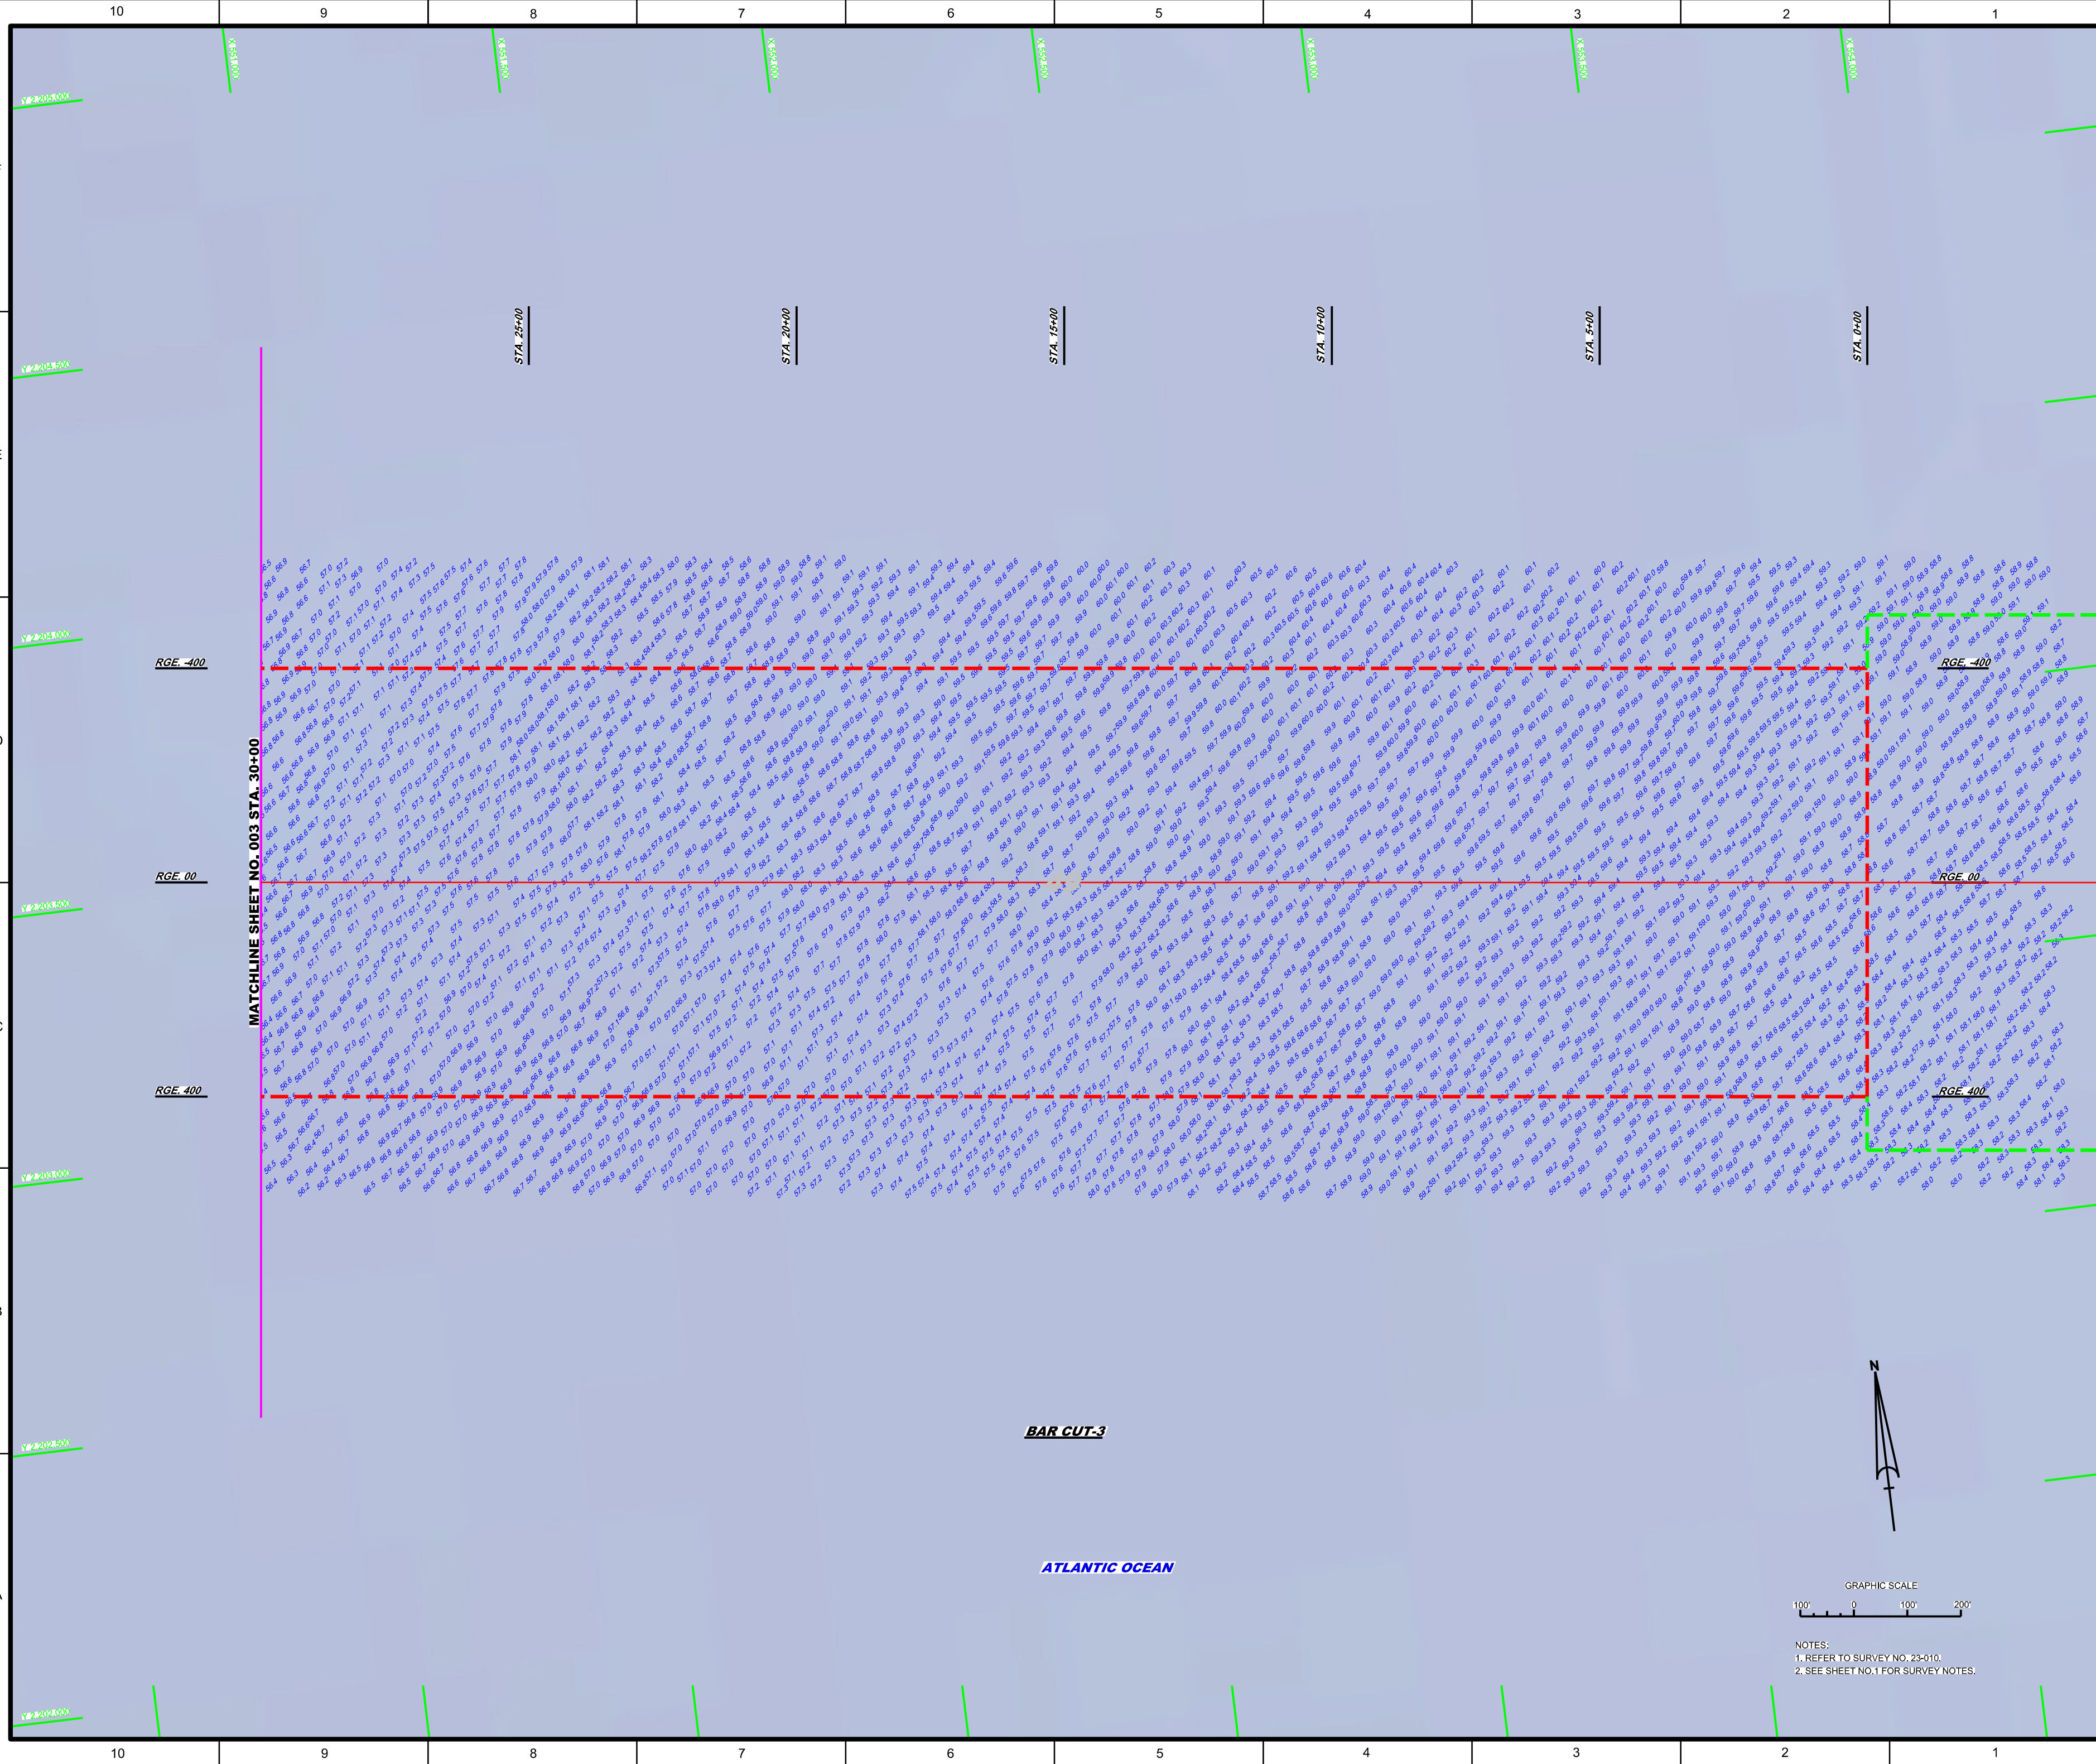

11. SURVEY ACCURACY STANDARDS, QUALITY CONTROL, AND QUALITY ASSURANCE REQUIREMENTS WERE FOLLOWED DURING THIS SURVEY IN ACCORDANCE WITH USACE EM 1110-2-1003, HYDROGRAPHIC SURVEYING, 30 NOV 2013.

[illegible]SHEET 01 OF 57

[illegible]

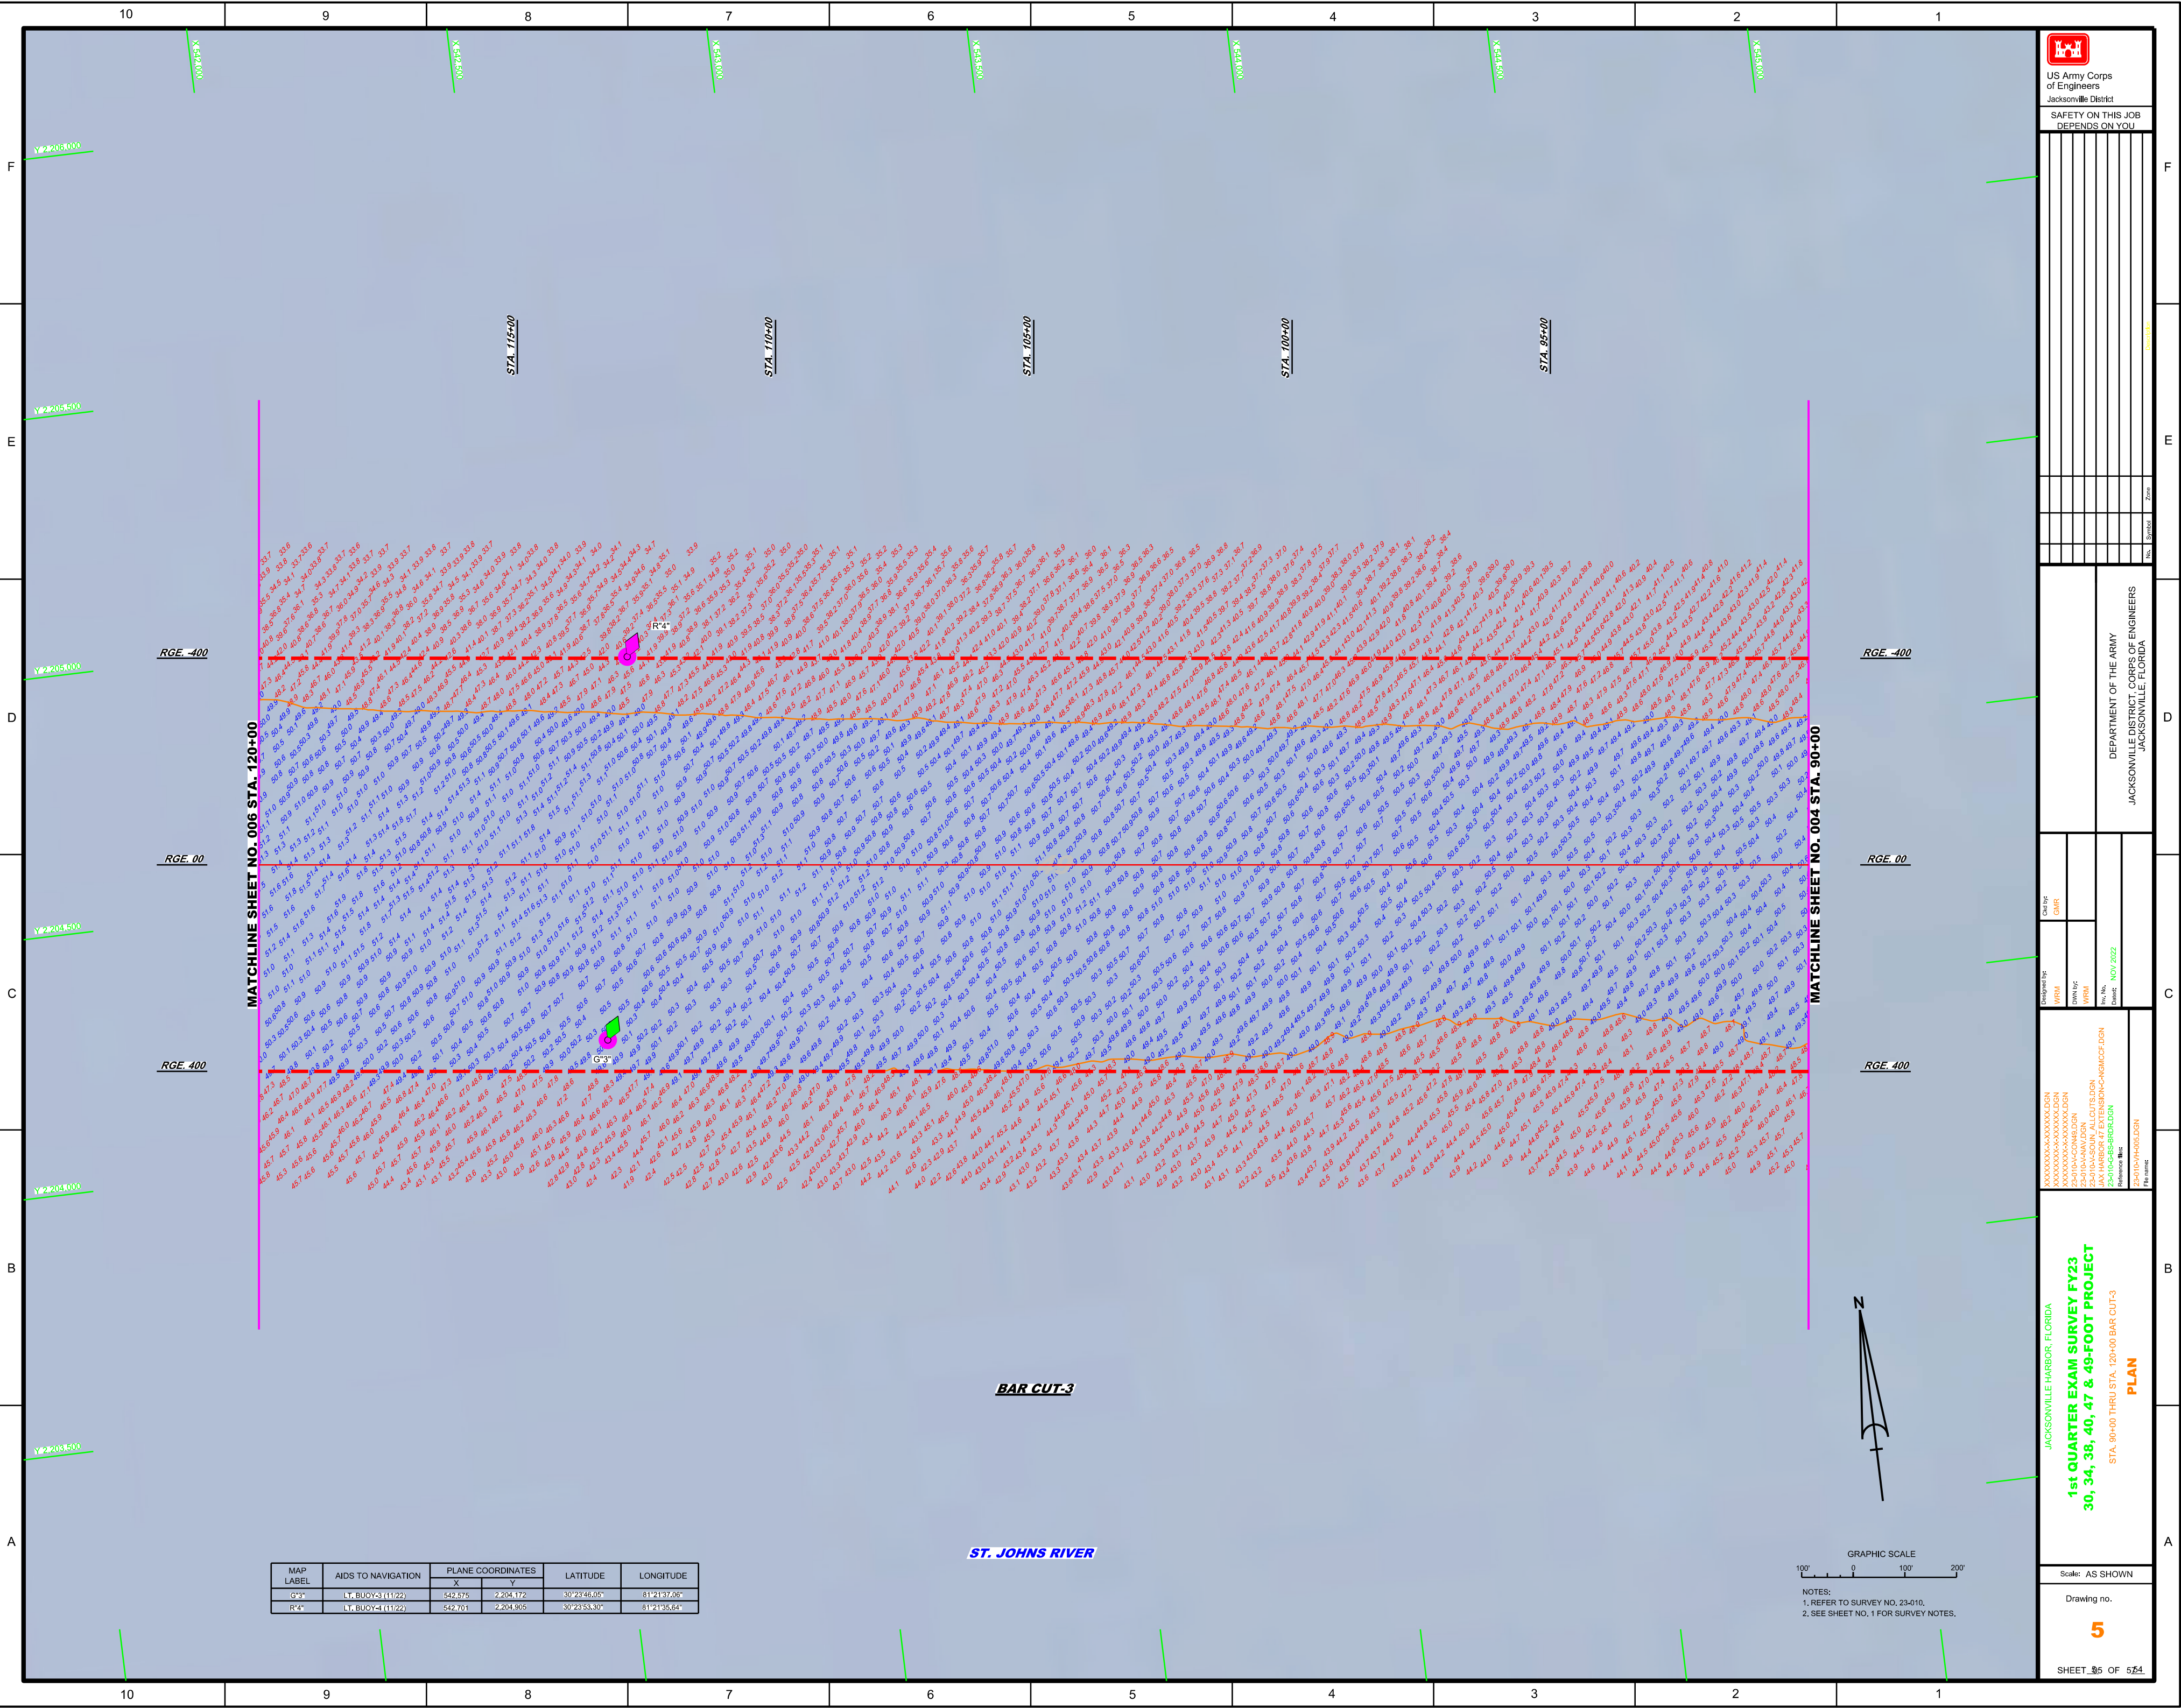

MAP LABEL	AIDS TO NAVIGATION	PLANE COORDINATES		LATITUDE	LONGITUDE
		X	Y		
G*3*	LT, BUOY-3 (11/22)	542,575	2,204,172	30°23'46.05"	81°21'37.06"
R*4*	LT, BUOY-4 (11/22)	542,701	2,204,905	30°23'53.30"	81°21'35.64"

[illegible]

DEPARTMENT OF THE ARMY
JACKSONVILLE DISTRICT, CORPS OF ENGINEERS
JACKSONVILLE, FLORIDA

Designed by:	WRM	Created by:	GMR
OWN by:	WRM		
rev. No.		Date:	
NOV 2022			

```
XXXXXXXXXX-XXXXXXXXX.DGN
XXXXXXXXXX-XXXXXXXXX.DGN
XXXXXXXXXX-XXXXXXXXX.DGN
XXXXXXXXXX-XXXXXXXXX.DGN
23-010-1V-CON49.DGN
23-010-1V-CON49.DGN
23-010-1V-SQUIN_ALLCUTS.DGN
JAX HARBOUR 47 EXTENSION-CNGMCCOF.DGN
23-010-G4S-BRDR.DGN
Reference files
23-010-VH-005.DGN
File name:
```

LE HARBOR, FLORIDA
EXAM SURVEY FY23
7 & 49-FOOT PROJECT
DU STA. 120+00 BAR CUT-3
PLAN

JACKSON

1st QUARTER
30, 34, 38, 40, 4


STA. 90+00 TO


Scale: AS SHOWN

Drawing no.

51

SHEET 35 OF 524

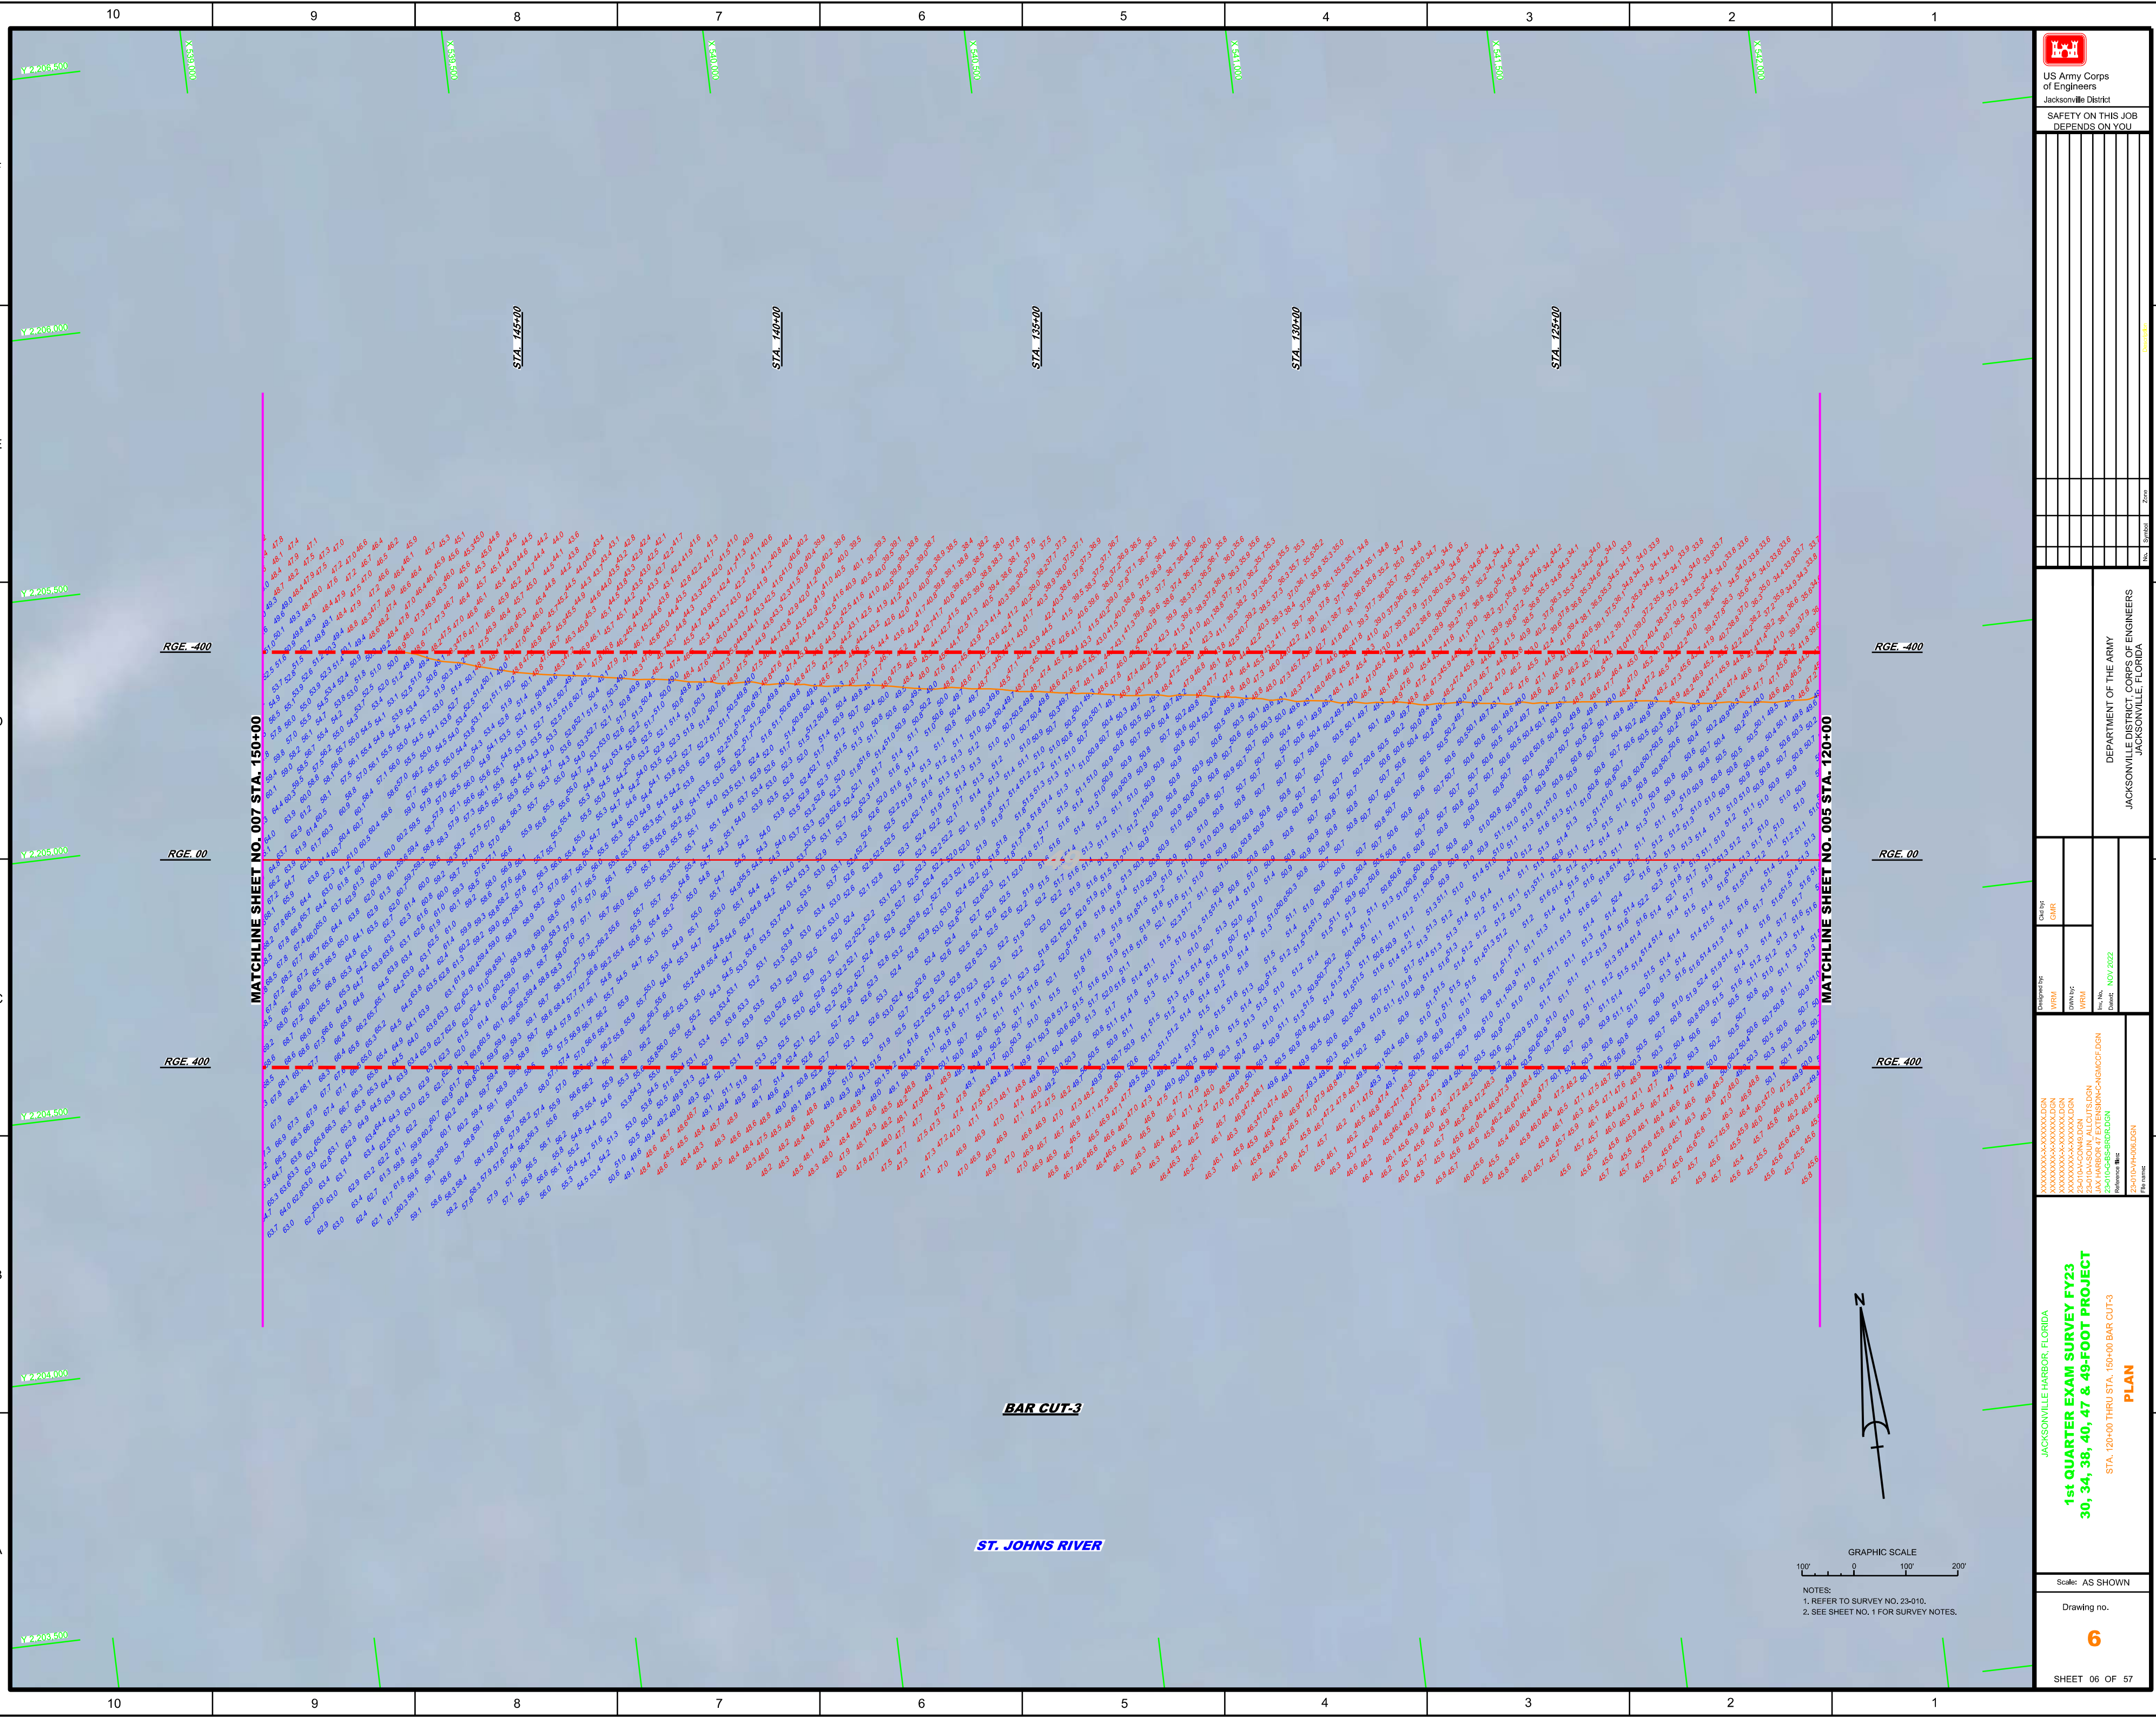

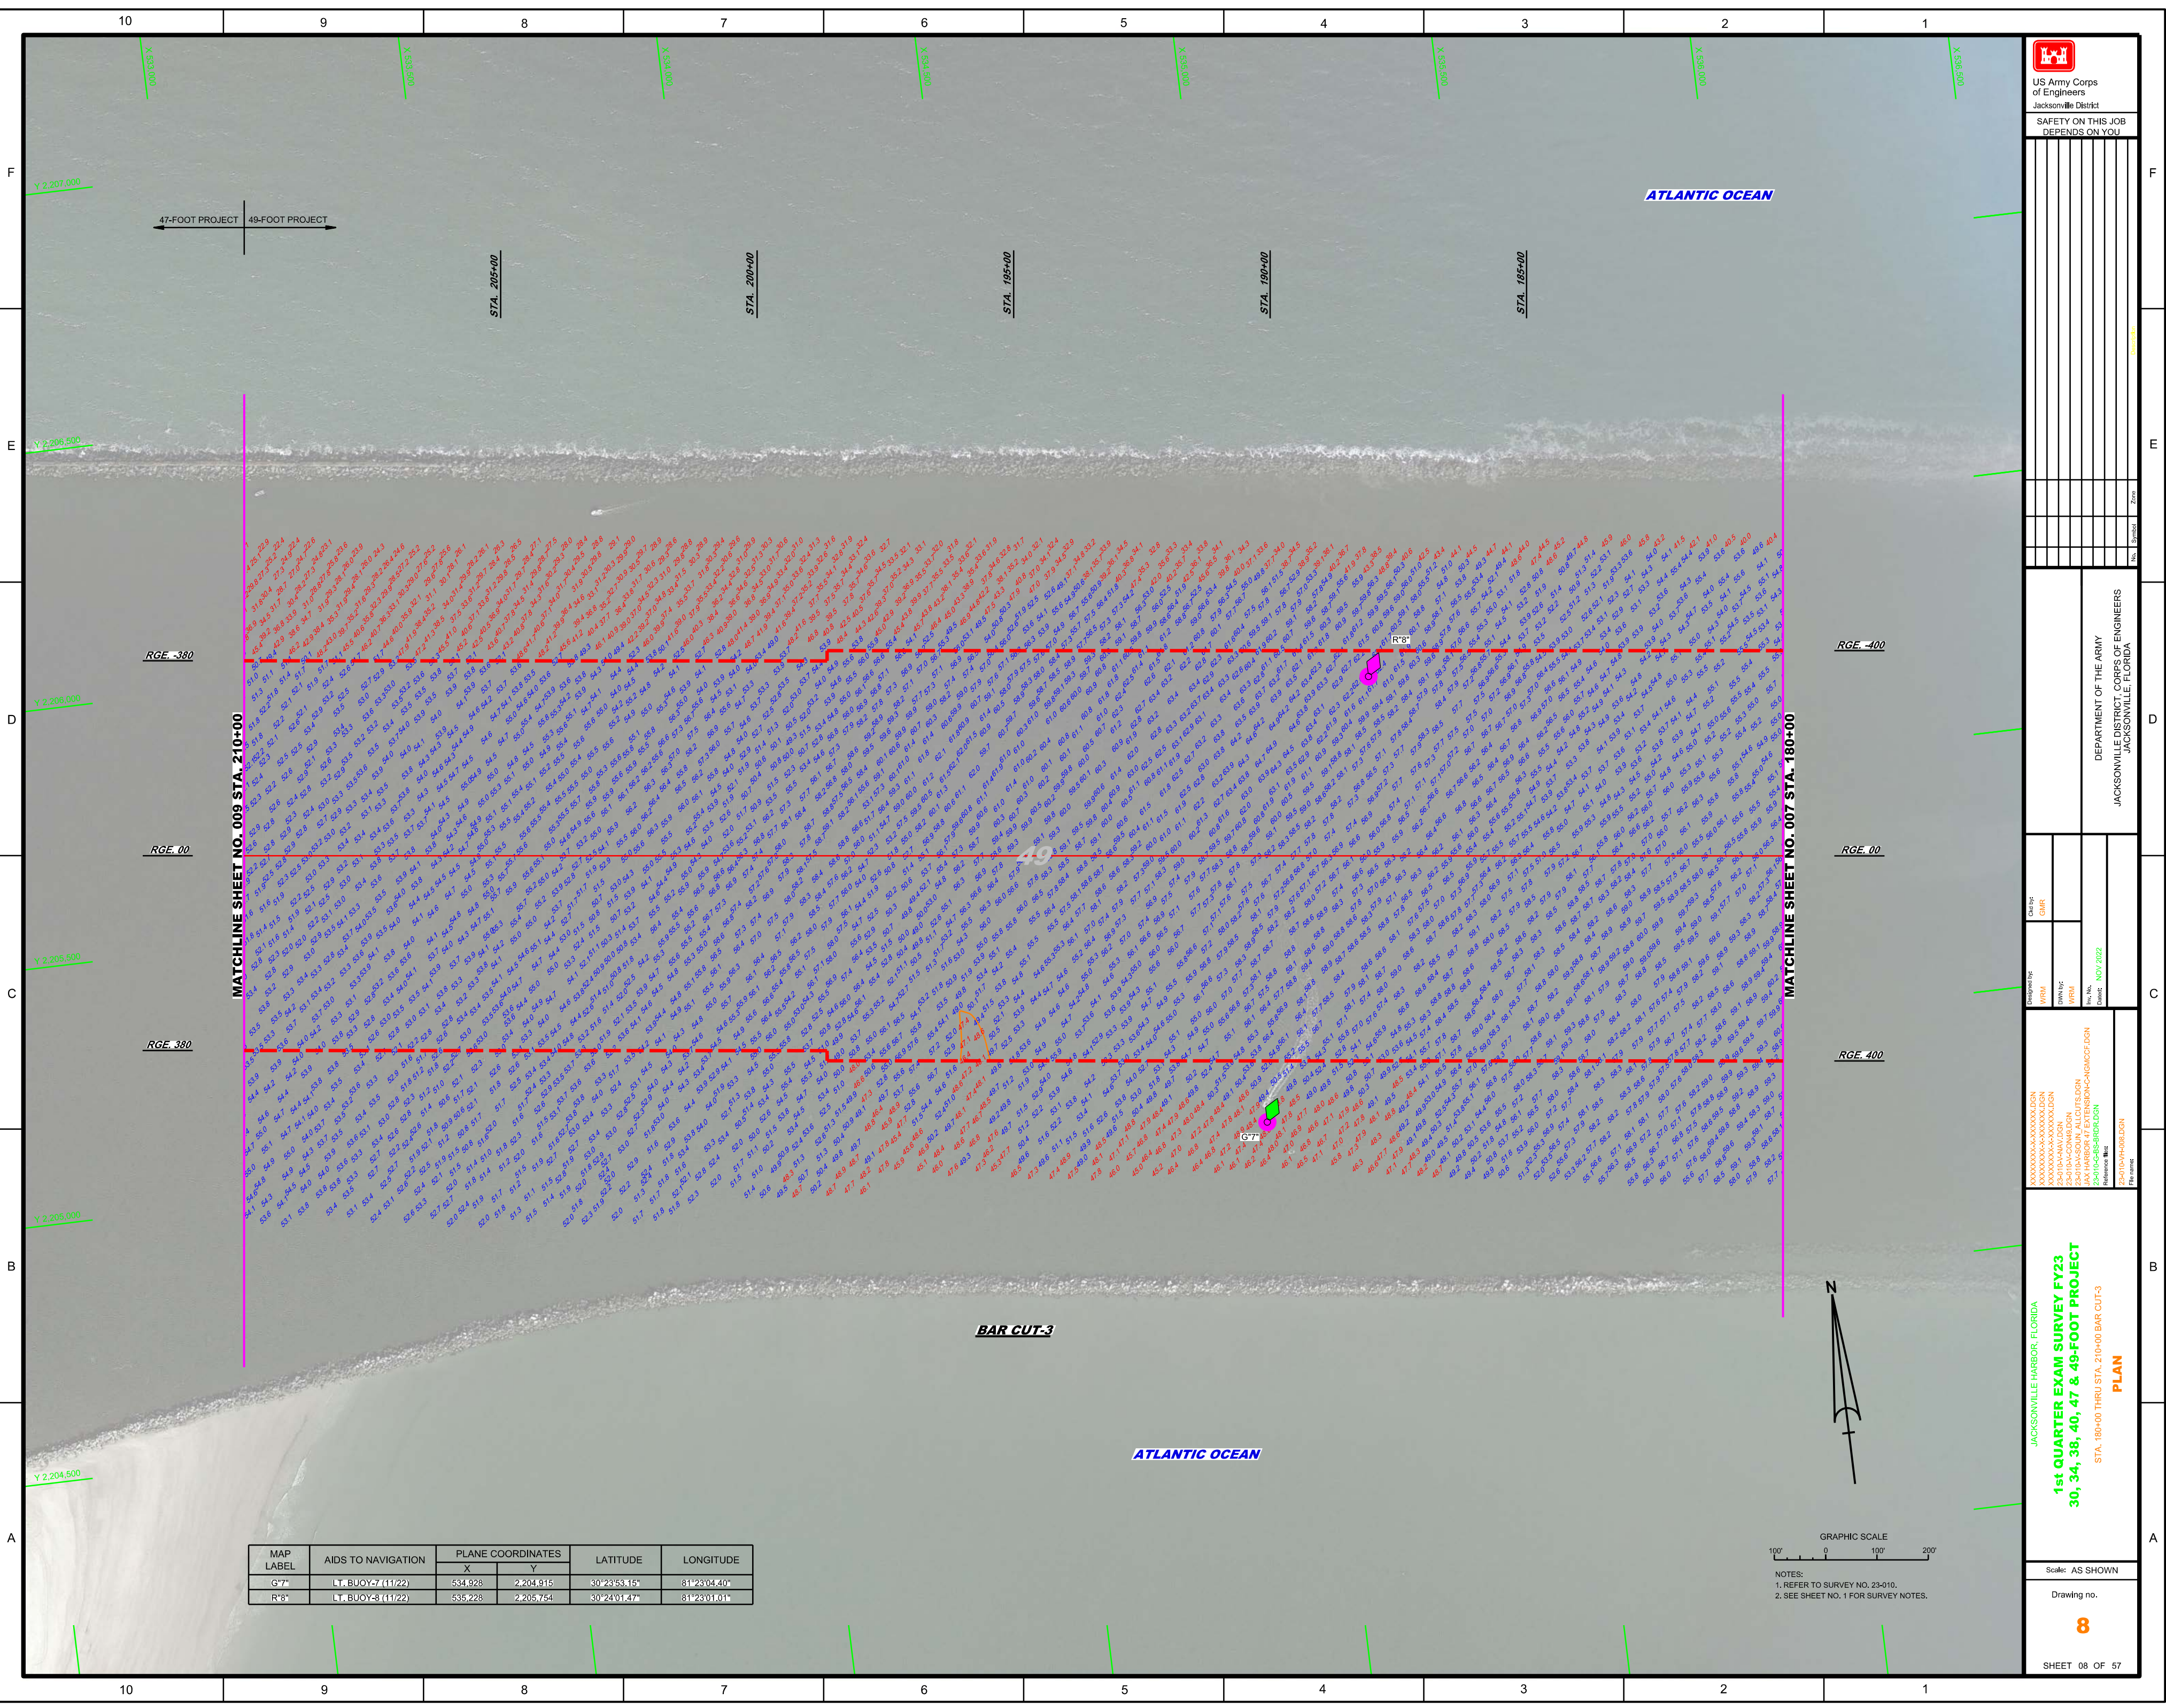

MAP LABEL	AIDS TO NAVIGATION	PLANE COORDINATES		LATITUDE	LONGITUDE
		X	Y		
G7"	LT.BUOY-7 (11/22)	534,928	2,204,915	30°23'53.15"	81°23'04.40"
R8"	LT.BUOY-8 (11/22)	535,228	2,205,754	30°24'01.47"	81°23'01.01"

GRAPHIC SCALE



NOTES:

1. REFER TO SURVEY NO. 23-010.
2. SEE SHEET NO. 1 FOR SURVEY NOTES.

JACKSONVILLE HARBOR, FLORIDA

Scale: AS SHOWN

Drawing no.

8

SHEET 08 OF 51

[illegible]

XXXXXX-XXXXXX-DGN	Designed by	Chavez
XXXXXXXXXXXXX-DGN	WRM	GMR
XXXXXXXXXX-DGN	DWN by	
XXXXXXXXXX-DGN	WRM	
23-0104V4M1-DGN		
23-0104COM4-DGN		
23-0104COM5-DGN		
JACKSONVILLE HARBOR, FLORIDA

1st QUARTER EXAM SURVEY FY23

30, 34, 38, 40, 47 & 49-FOOT PROJECT

STA. 180+00 THRU STA. 210+00 BAR CUT-3

PLAN

Scale: AS SHOWN

Drawing no.

8

SHEET 08 OF 57

