

Scale: AS SHOWN

Drawing no.


14 / 45


Designed by:	WRM	Ckd by:	GMR
DWN by:	WRM		
Isv. No.			
Date/dt:	MAY 2023		


[illegible][illegible]

MATCHLINE SHEET NO. 023 OWW-WEST

Caloosahatchee River

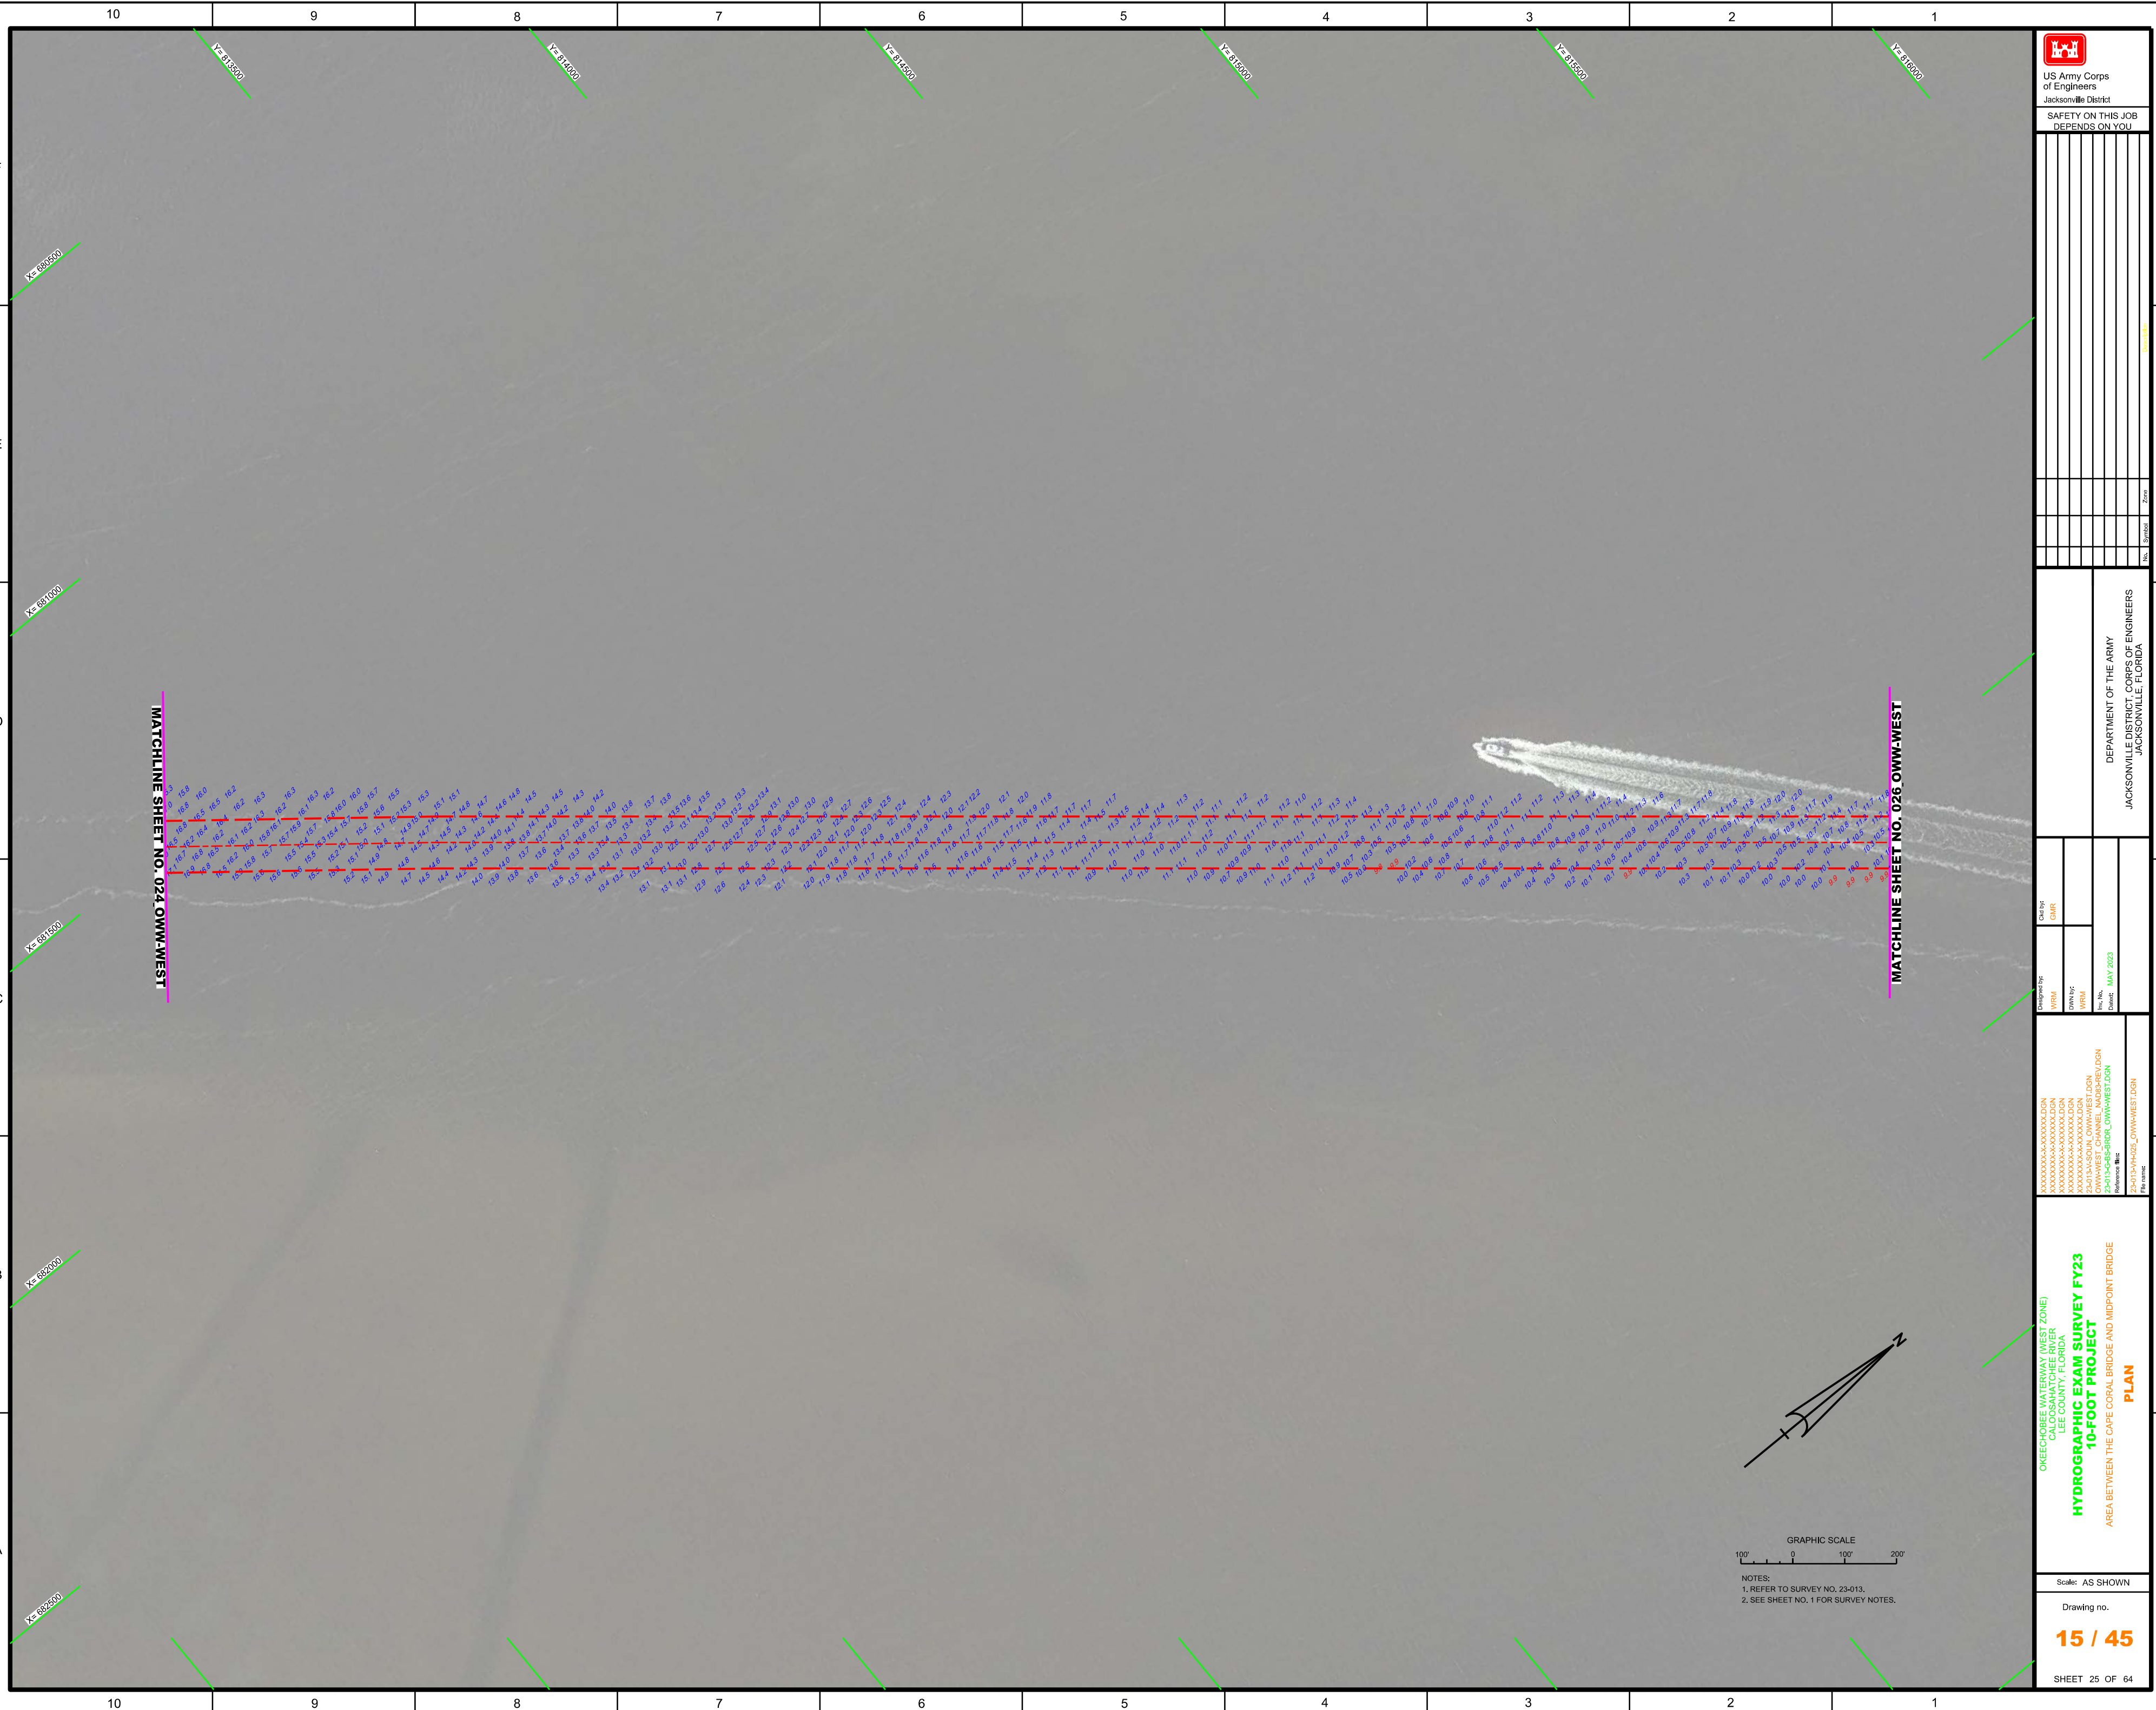

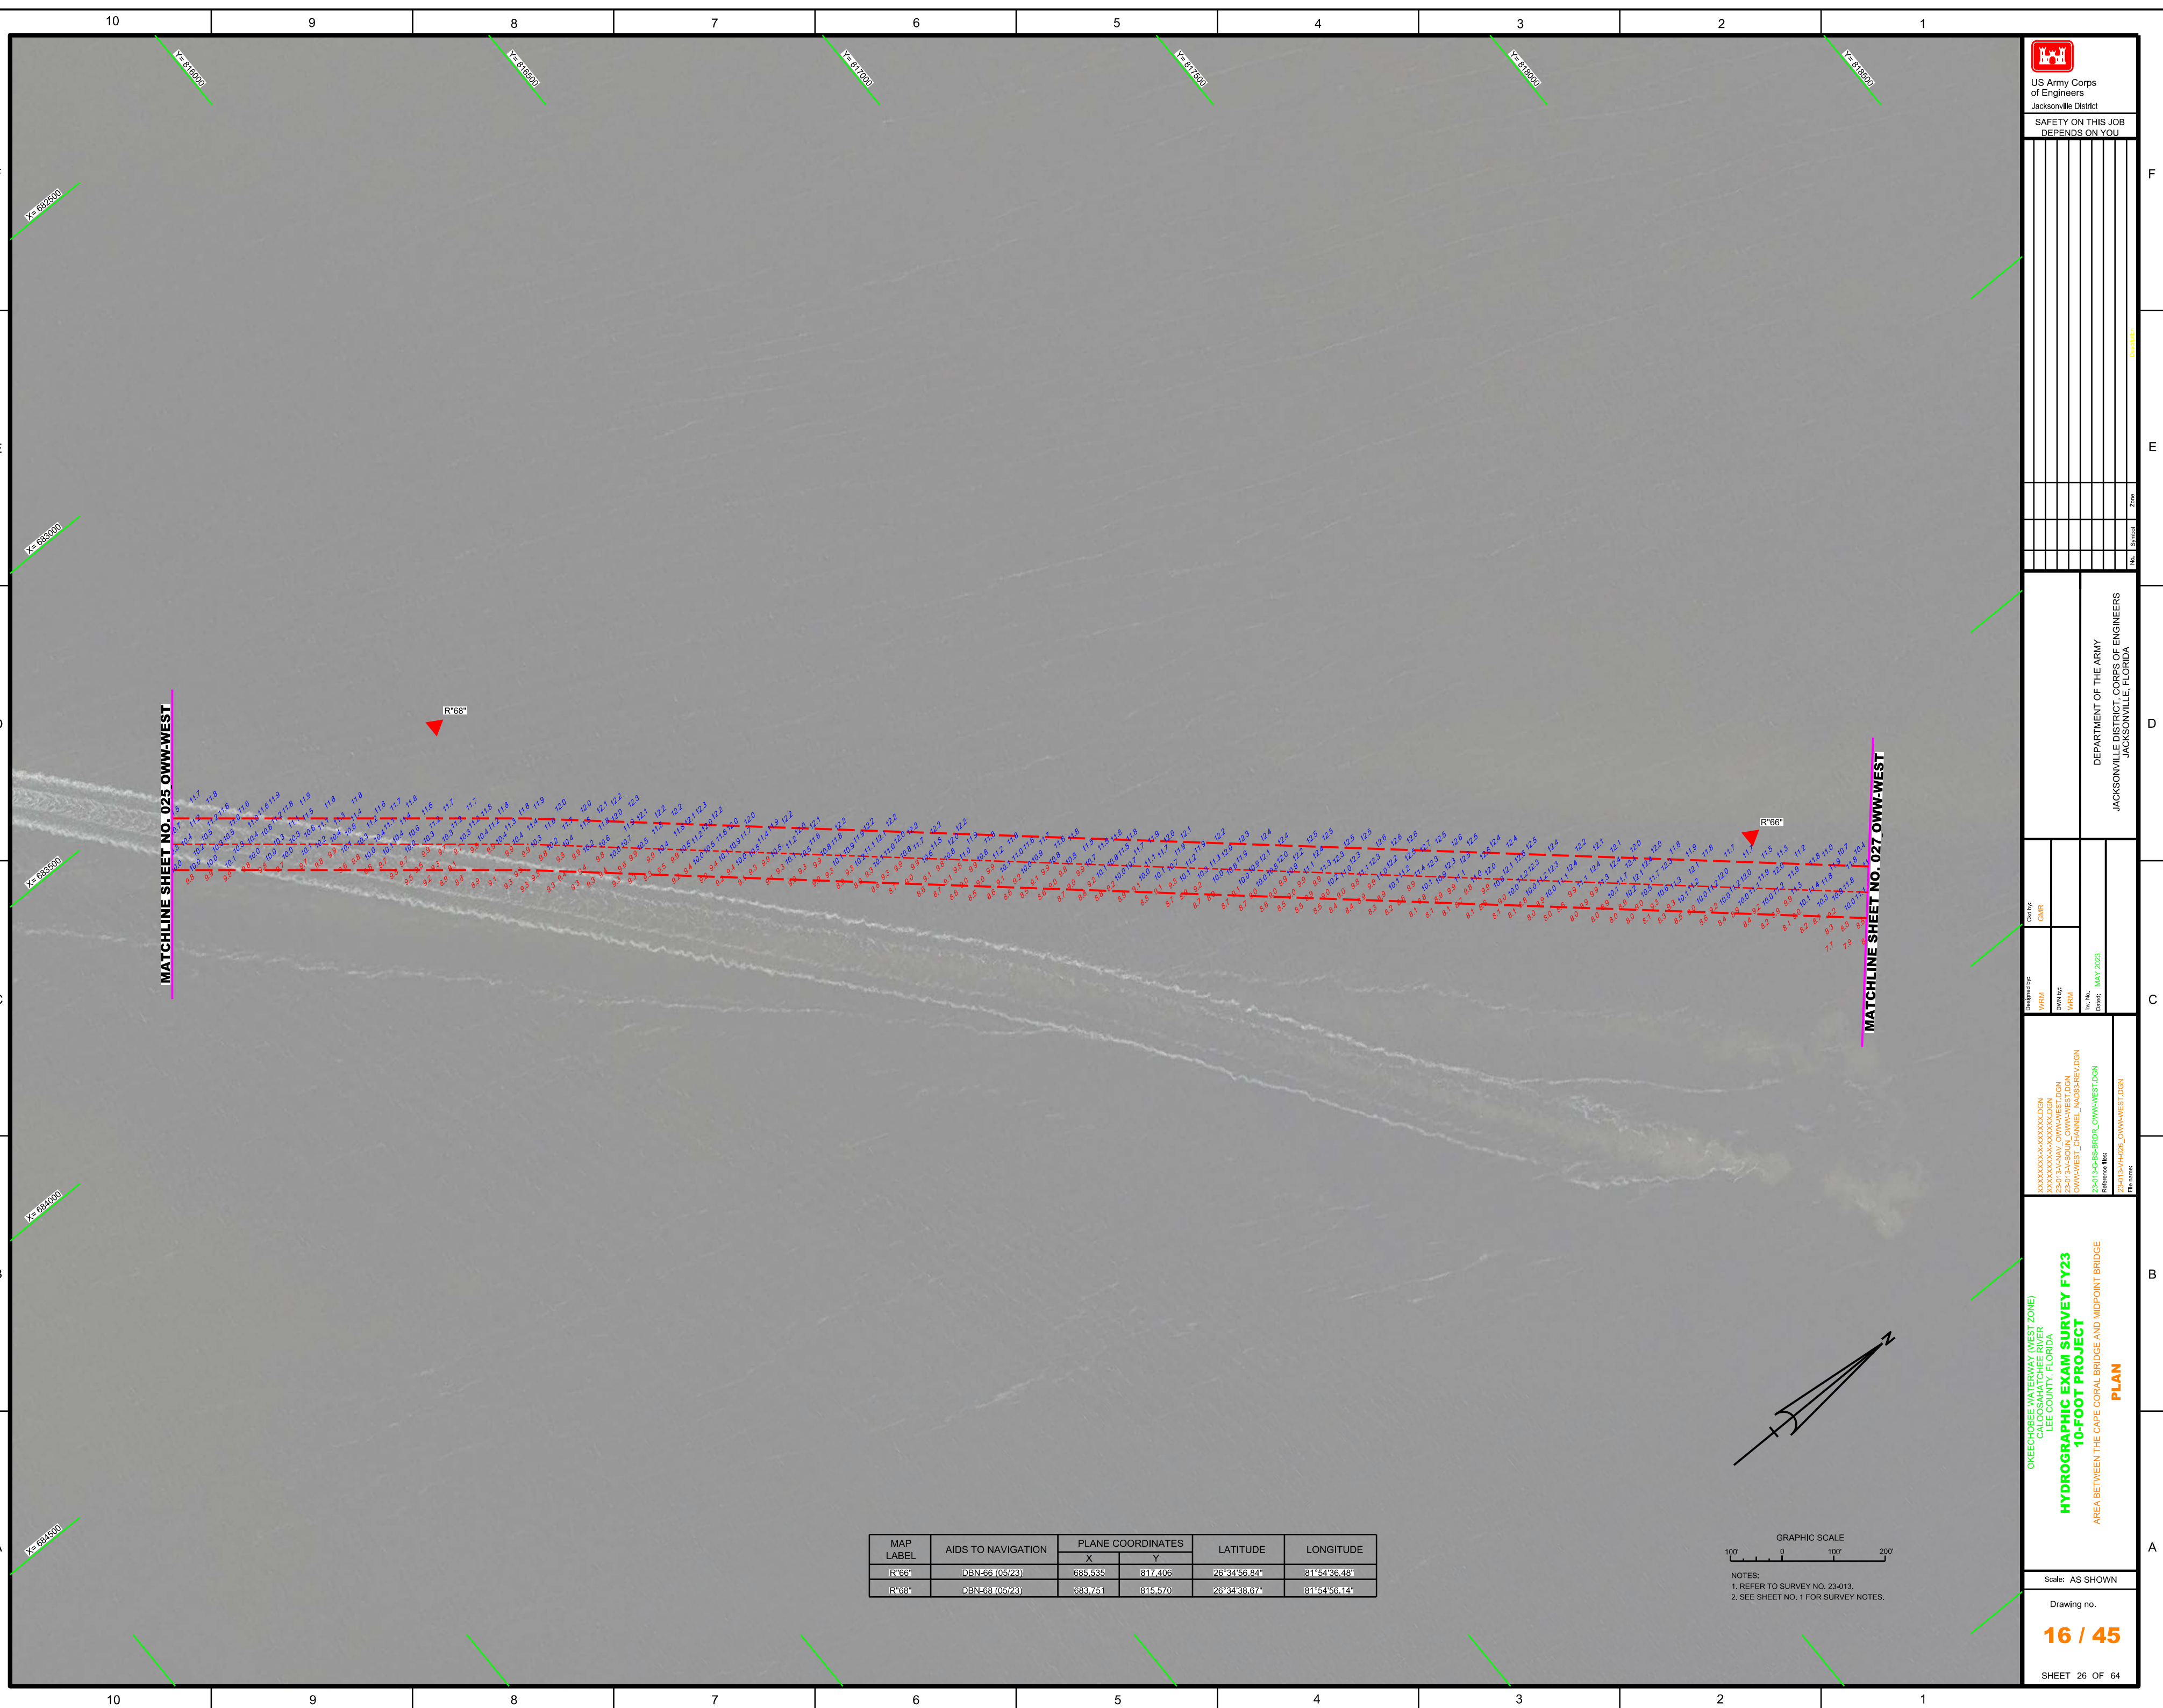

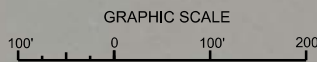

US Army Corps
of Engineers
Jacksonville District

SAFETY ON THIS JO
DEPENDS ON YOU

[illegible]

DEPARTMENT OF THE ARMY
JACKSONVILLE DISTRICT, CORPS OF ENGINEERS
JACKSONVILLE, FLORIDA

	Cad by:	GMR			
	Designed by:	JRM	MN by:	JRM	
	No.		Date:	MAY 2023	

[illegible]

HYDROGRAPHIC EXAM SURVEY FY23
10-FOOT PROJECT
X
PLAN

Scale: AS SHOWN

Drawing no.

17 / 45

SHEET 27 OF 64

