
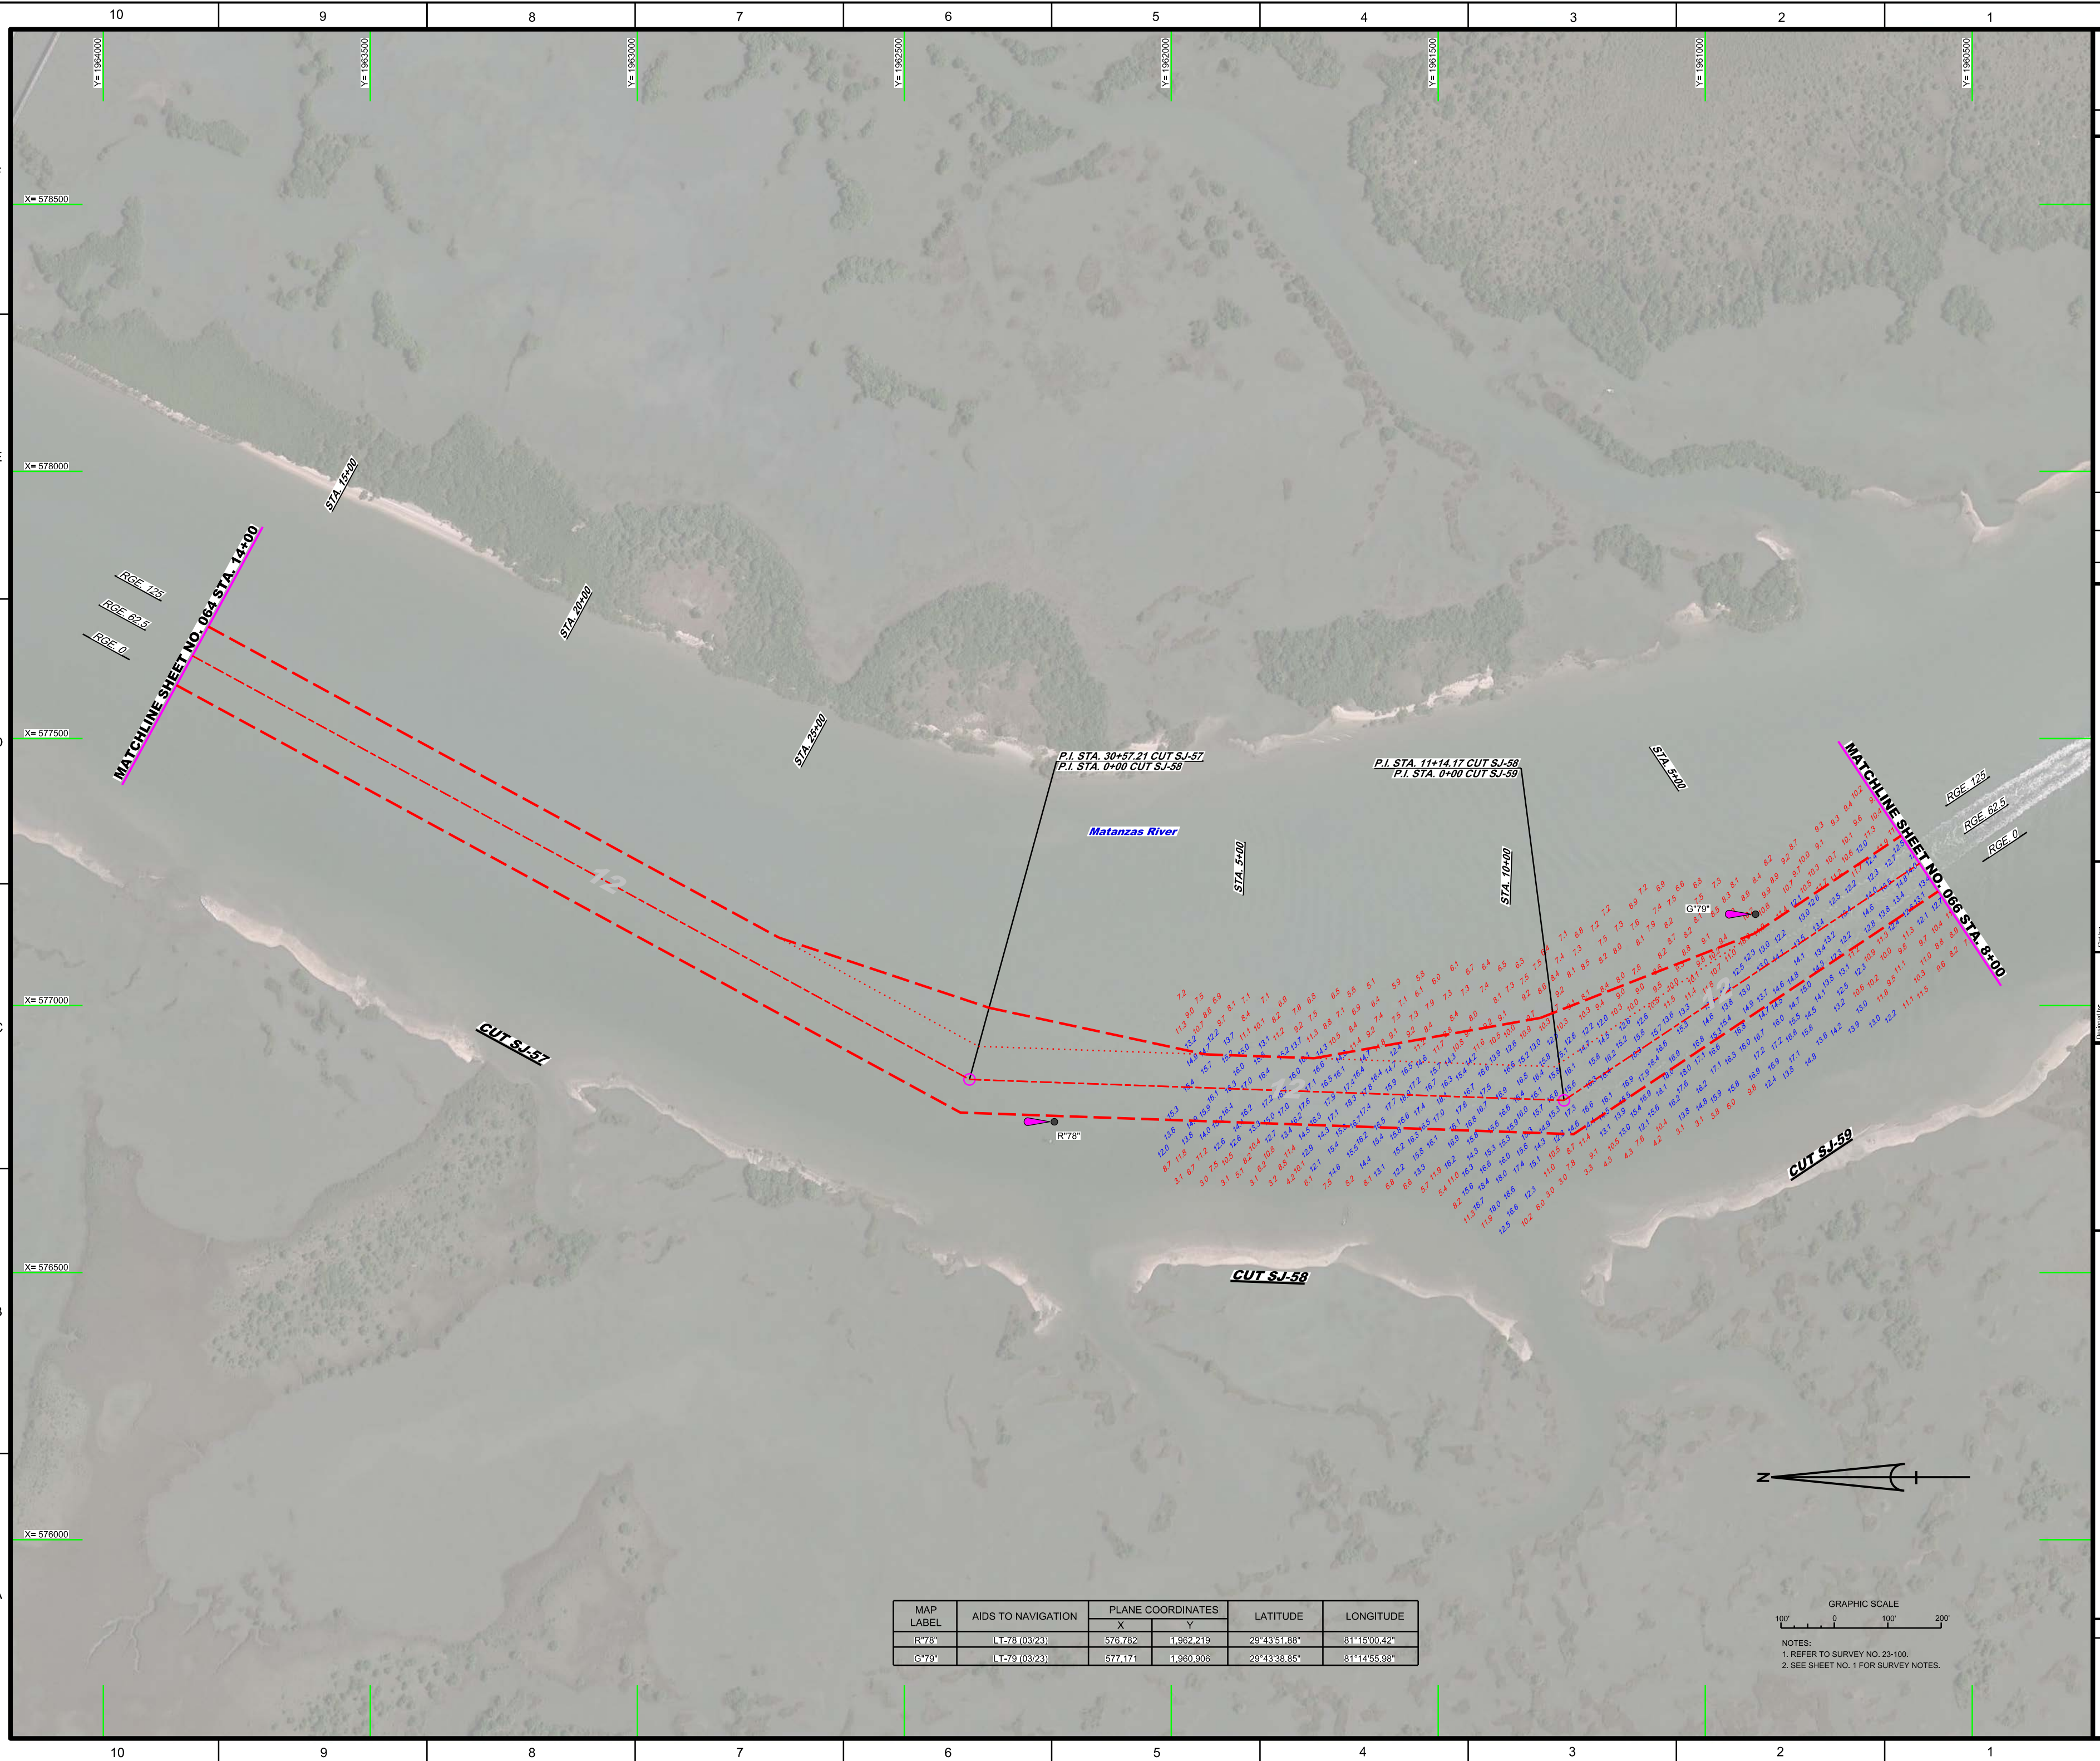


[illegible]

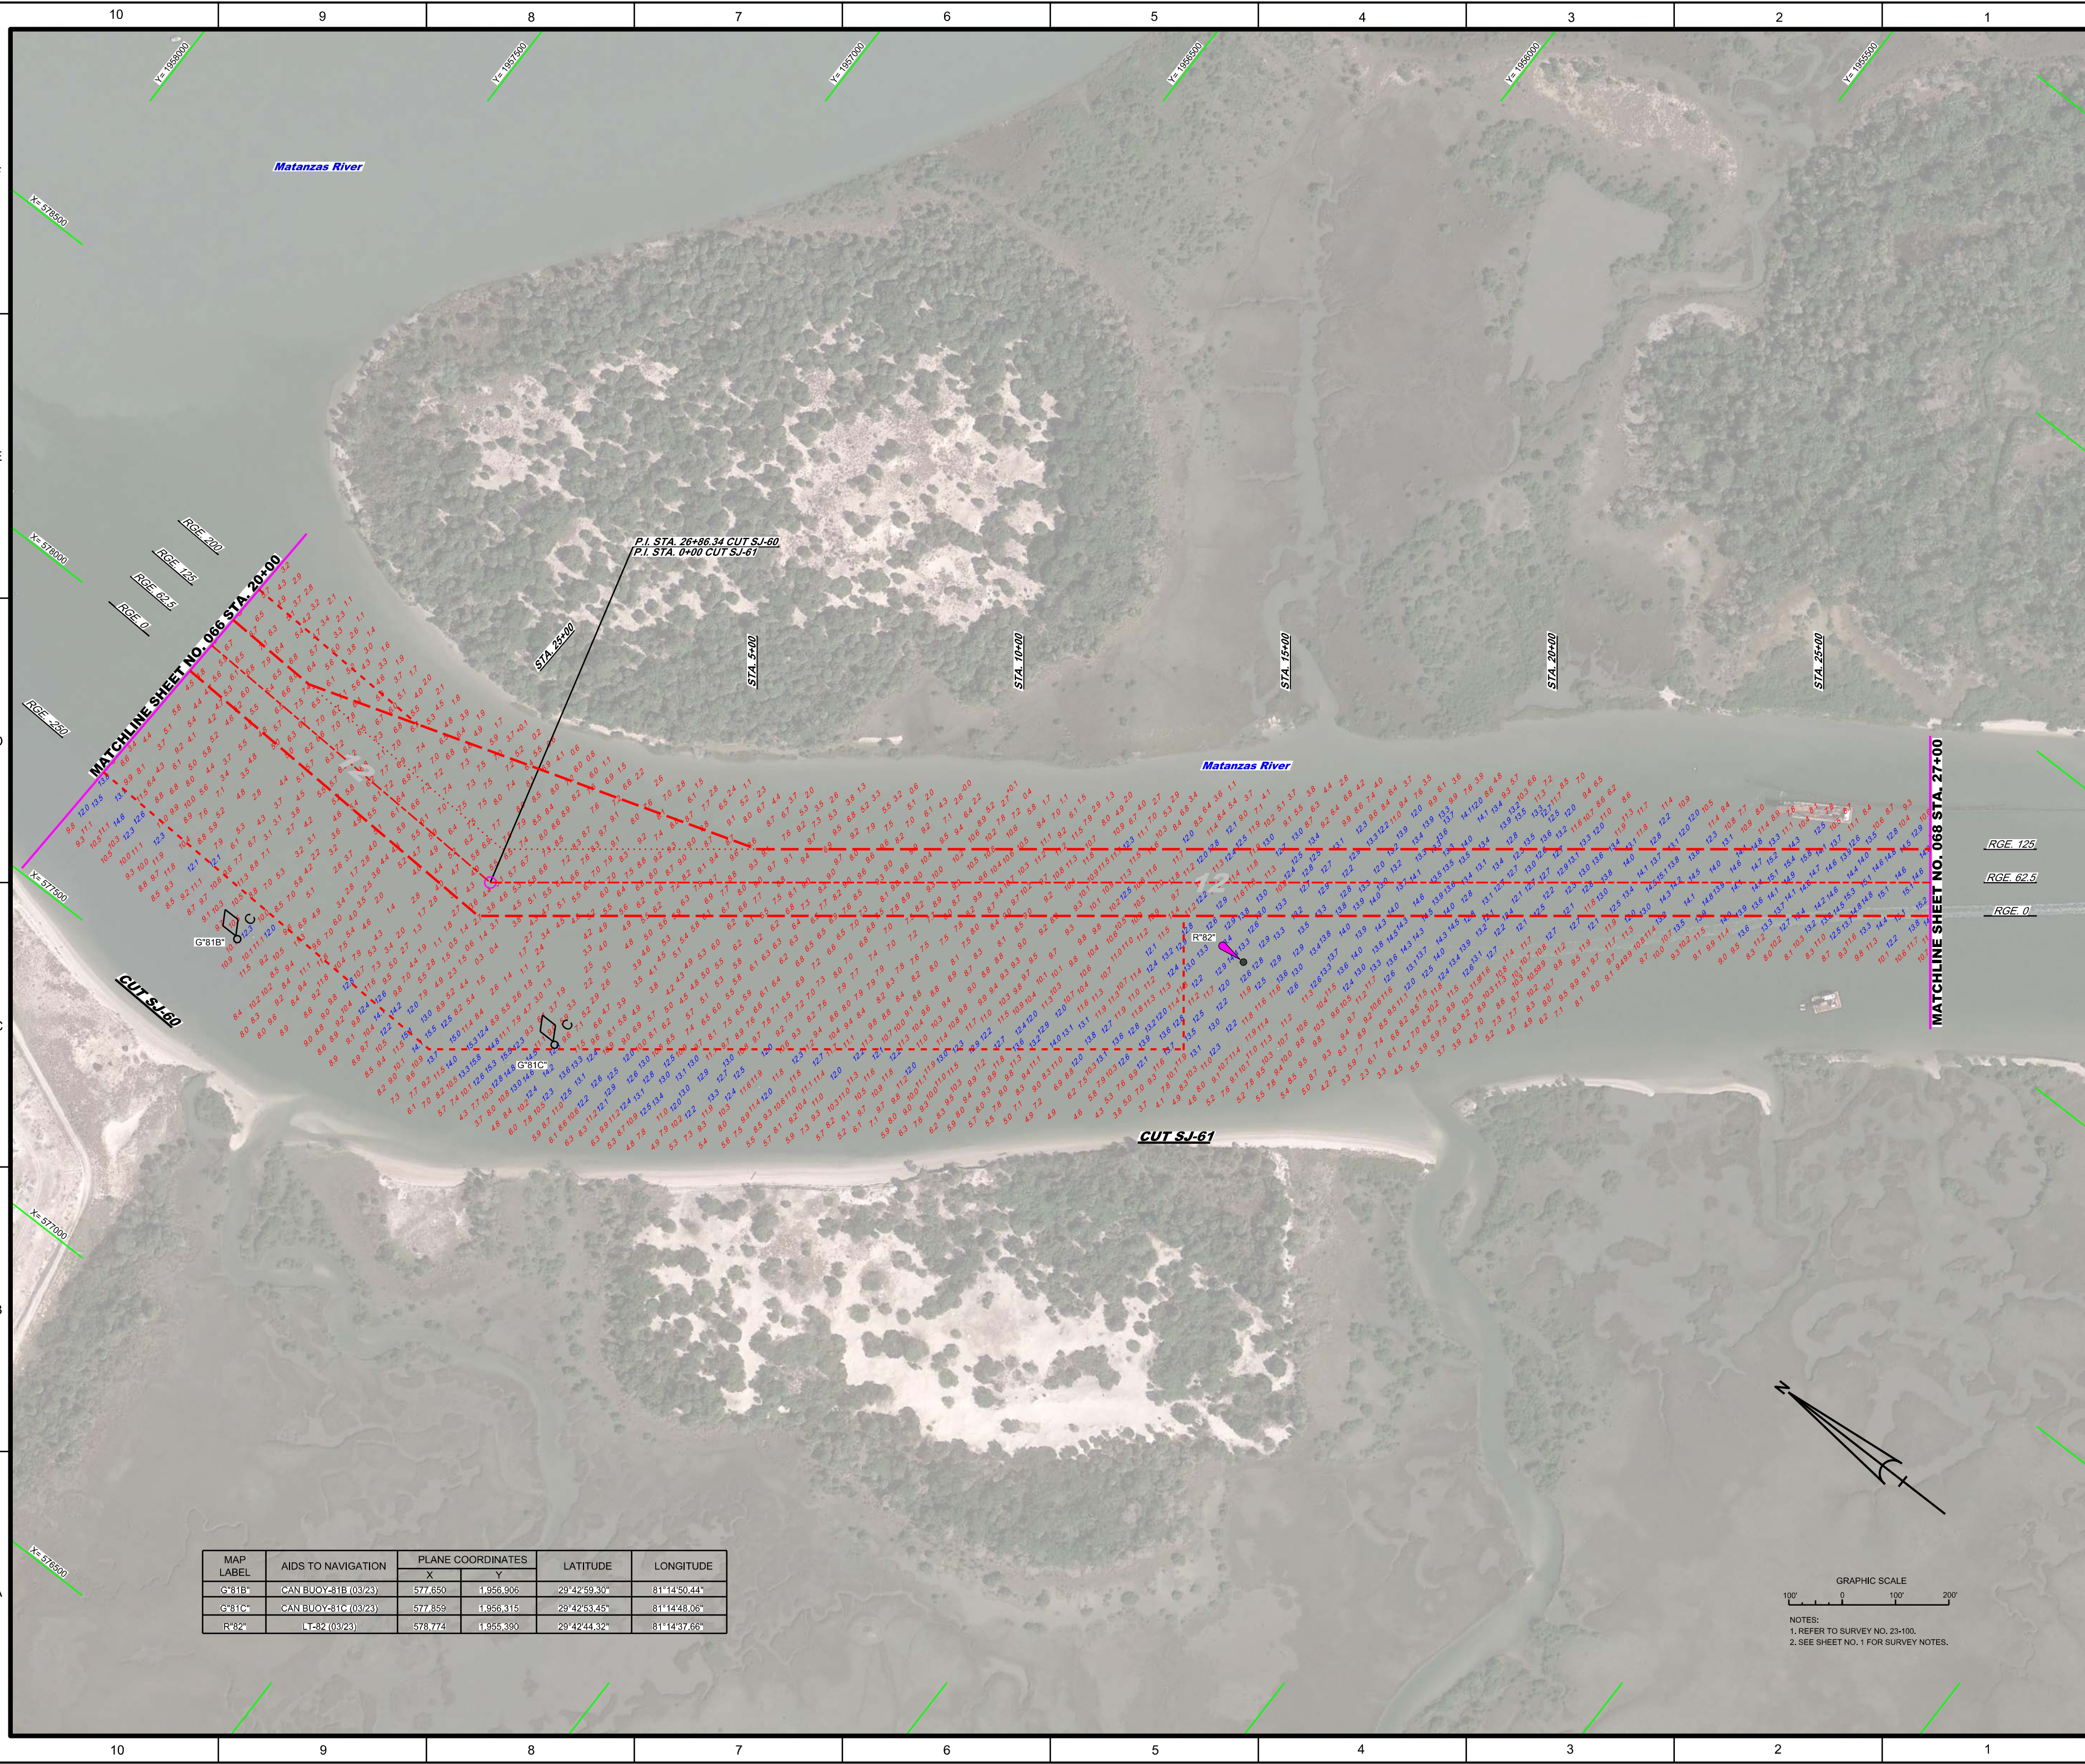

MAP LABEL	AIDS TO NAVIGATION	PLANE COORDINATES		LATITUDE	LONGITUDE
		X	Y		
G*81B*	CAN BUOY-81B (03/23)	577.650	1.956.906	29°42'59.30"	81°14'50.44"
G*81C*	CAN BUOY-81C (03/23)	577.859	1.956.315	29°42'53.45"	81°14'48.06"
R*82*	LT-82 (03/23)	578.774	1.955.390	29°42'44.32"	81°14'37.66"

GRAPHIC SCALE

100' 0 100' 200'

NOTES:

1. REFER TO SURVEY NO. 23-100.
2. SEE SHEET NO. 1 FOR SURVEY NOTES.

INTRACOASTAL WATERWAY
JACKSONVILLE TO MIAMI, FLORIDA
ST. JOHNS COUNTY

HYDROGRAPHIC EXAM SURVEY FY23
12-FOOT PROJECT

STA. 20+00 CUT SJ-60 THRU STA. 27+00 CUT SJ-61

PLAN

Scale: AS SHOWN

Drawing no.

4 / 10

SHEET 67 OF 73

[illegible][illegible]

INTRACOSTAL WATERWAY
JACKSONVILLE TO MIAMI, FLORIDA
ST. JOHNS COUNTY

HYDROGRAPHIC EXAM SURVEY FY23

12-FOOT PROJECT

STA. 20+00 CUT S+460 THRU STA. 27+00 CUT S+461


PLAN


Scale: AS SHOWN

Drawing no.

4 / 10

SHEET 67 OF 73

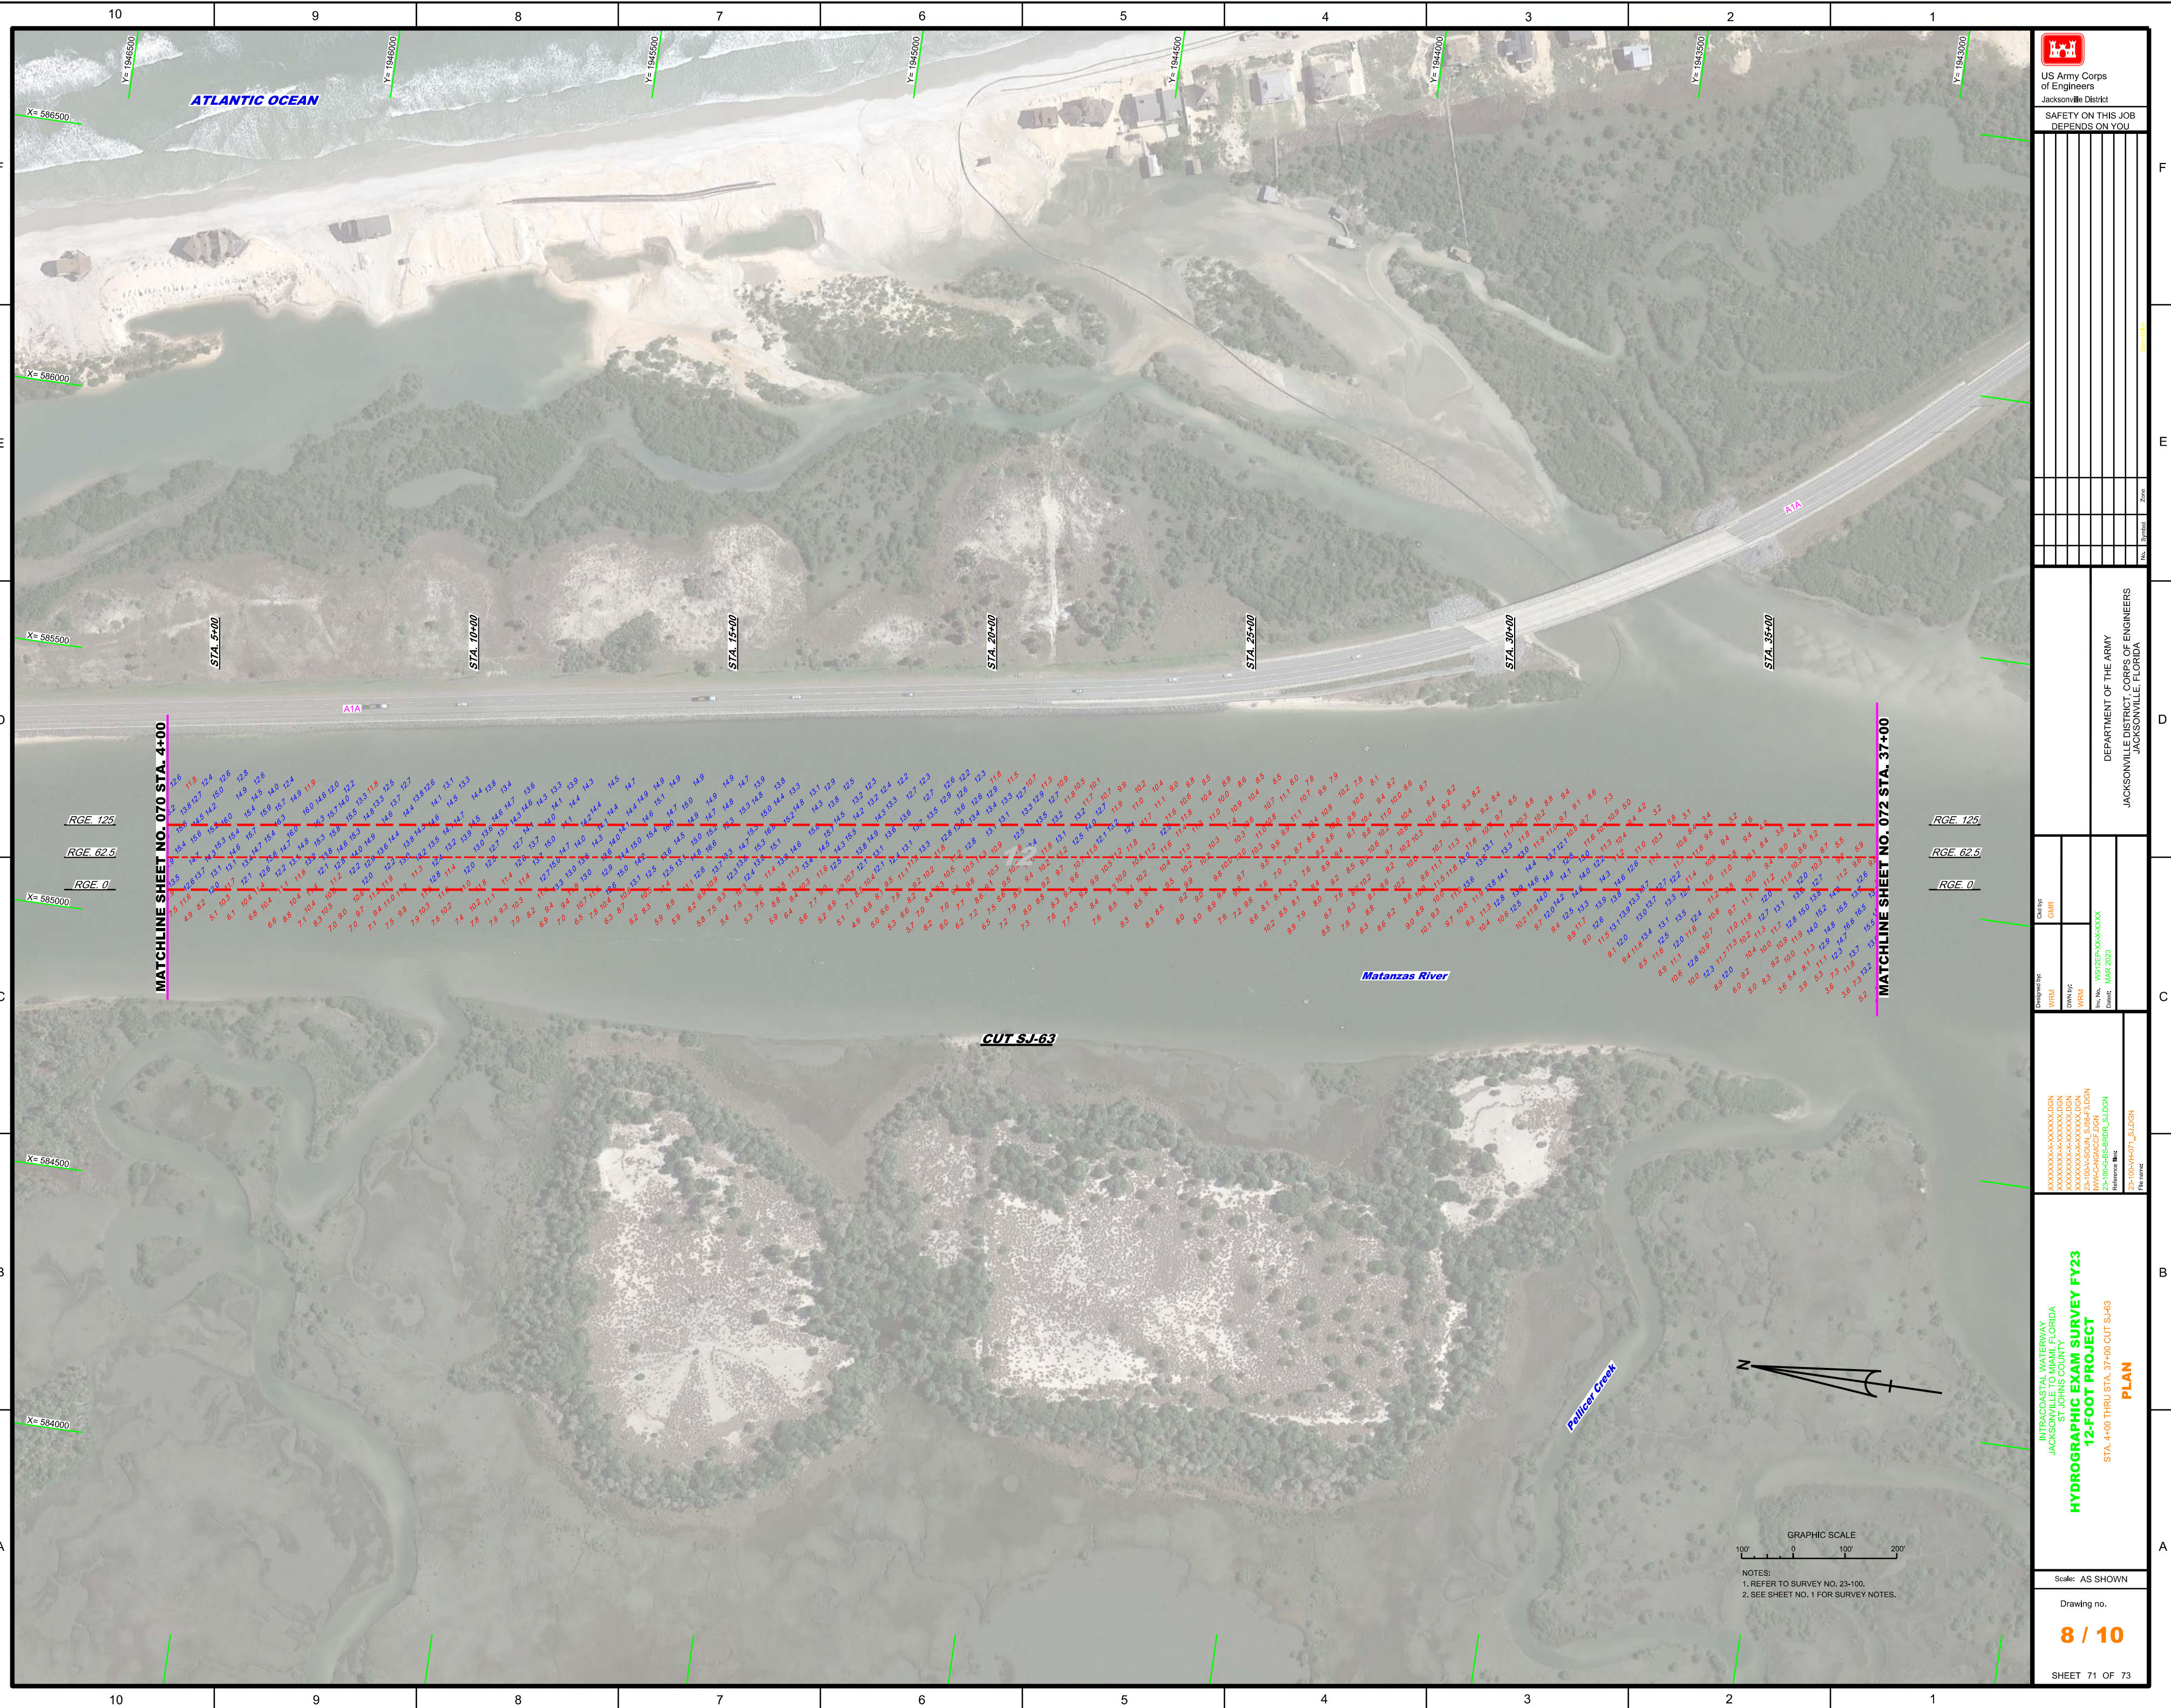

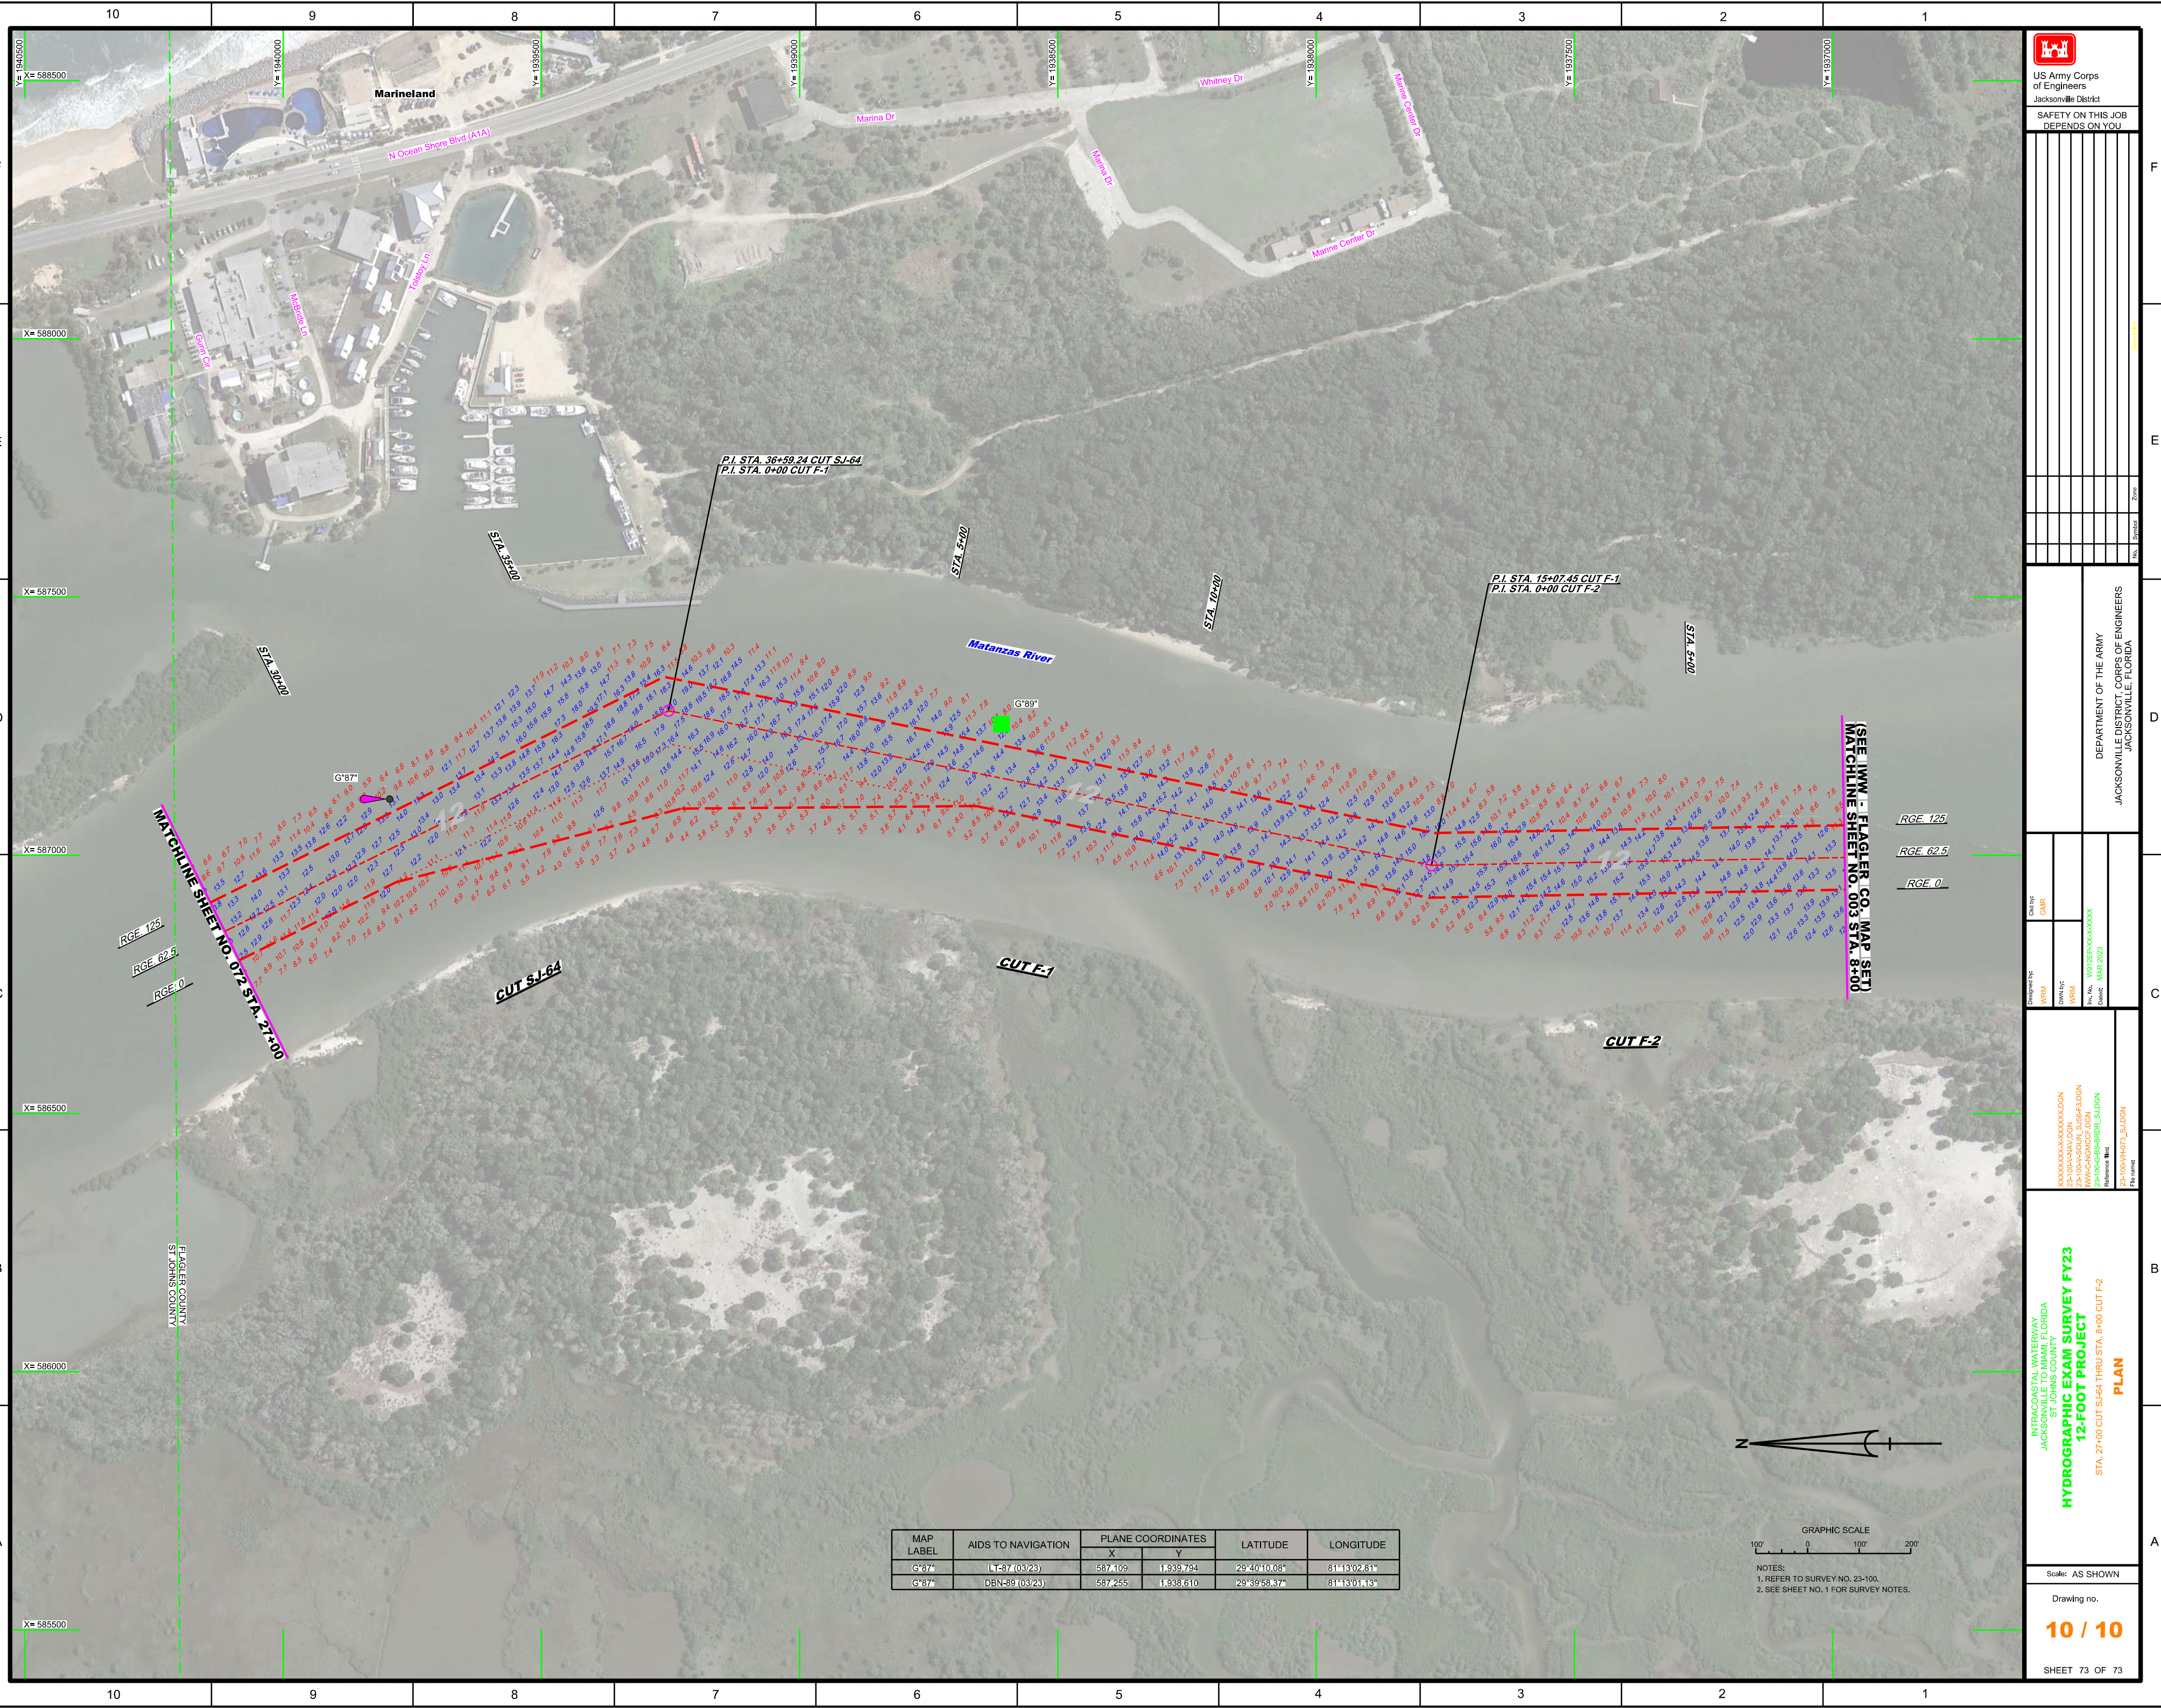



US Army Corps
of Engineers
Jacksonville District

**SAFETY ON THIS JOB
DEPENDS ON YOU**

Designed by: **WRM**

Drawn by: **WRM**

Rev. No.: **W0122F-A00-A00-A00-X**

Date: **MAR 2023**

DEPARTMENT OF THE ARMY
JACKSONVILLE DISTRICT, CORPS OF ENGINEERS
JACKSONVILLE, FLORIDA

XXXXXXXXXX-A00XXXXX.DGN
23-1004-AMV.DGN
23-1004-AMV.DGN
WVA-CANGCJF.DGN
23-1004-G8-BRDR_SLDGN

INTRACASTAL WATERWAY
JACKSONVILLE TO MIAMI, FLORIDA
ST. JOHNS COUNTY
HYDROGRAPHIC EXAM SURVEY FY23
12-CUT FTHU
PLAN
STA. 27+49 CUT SJ-64 THRU STA. 8+40 CUT F-2

XXXXXXXXXX-A00XXXXX.DGN
23-1004-AMV.DGN
23-1004-AMV.DGN
WVA-CANGCJF.DGN
23-1004-G8-BRDR_SLDGN

INTRACASTAL WATERWAY
JACKSONVILLE TO MIAMI, FLORIDA
ST. JOHNS COUNTY
HYDROGRAPHIC EXAM SURVEY FY23
12-CUT FTHU
PLAN
STA. 27+49 CUT