
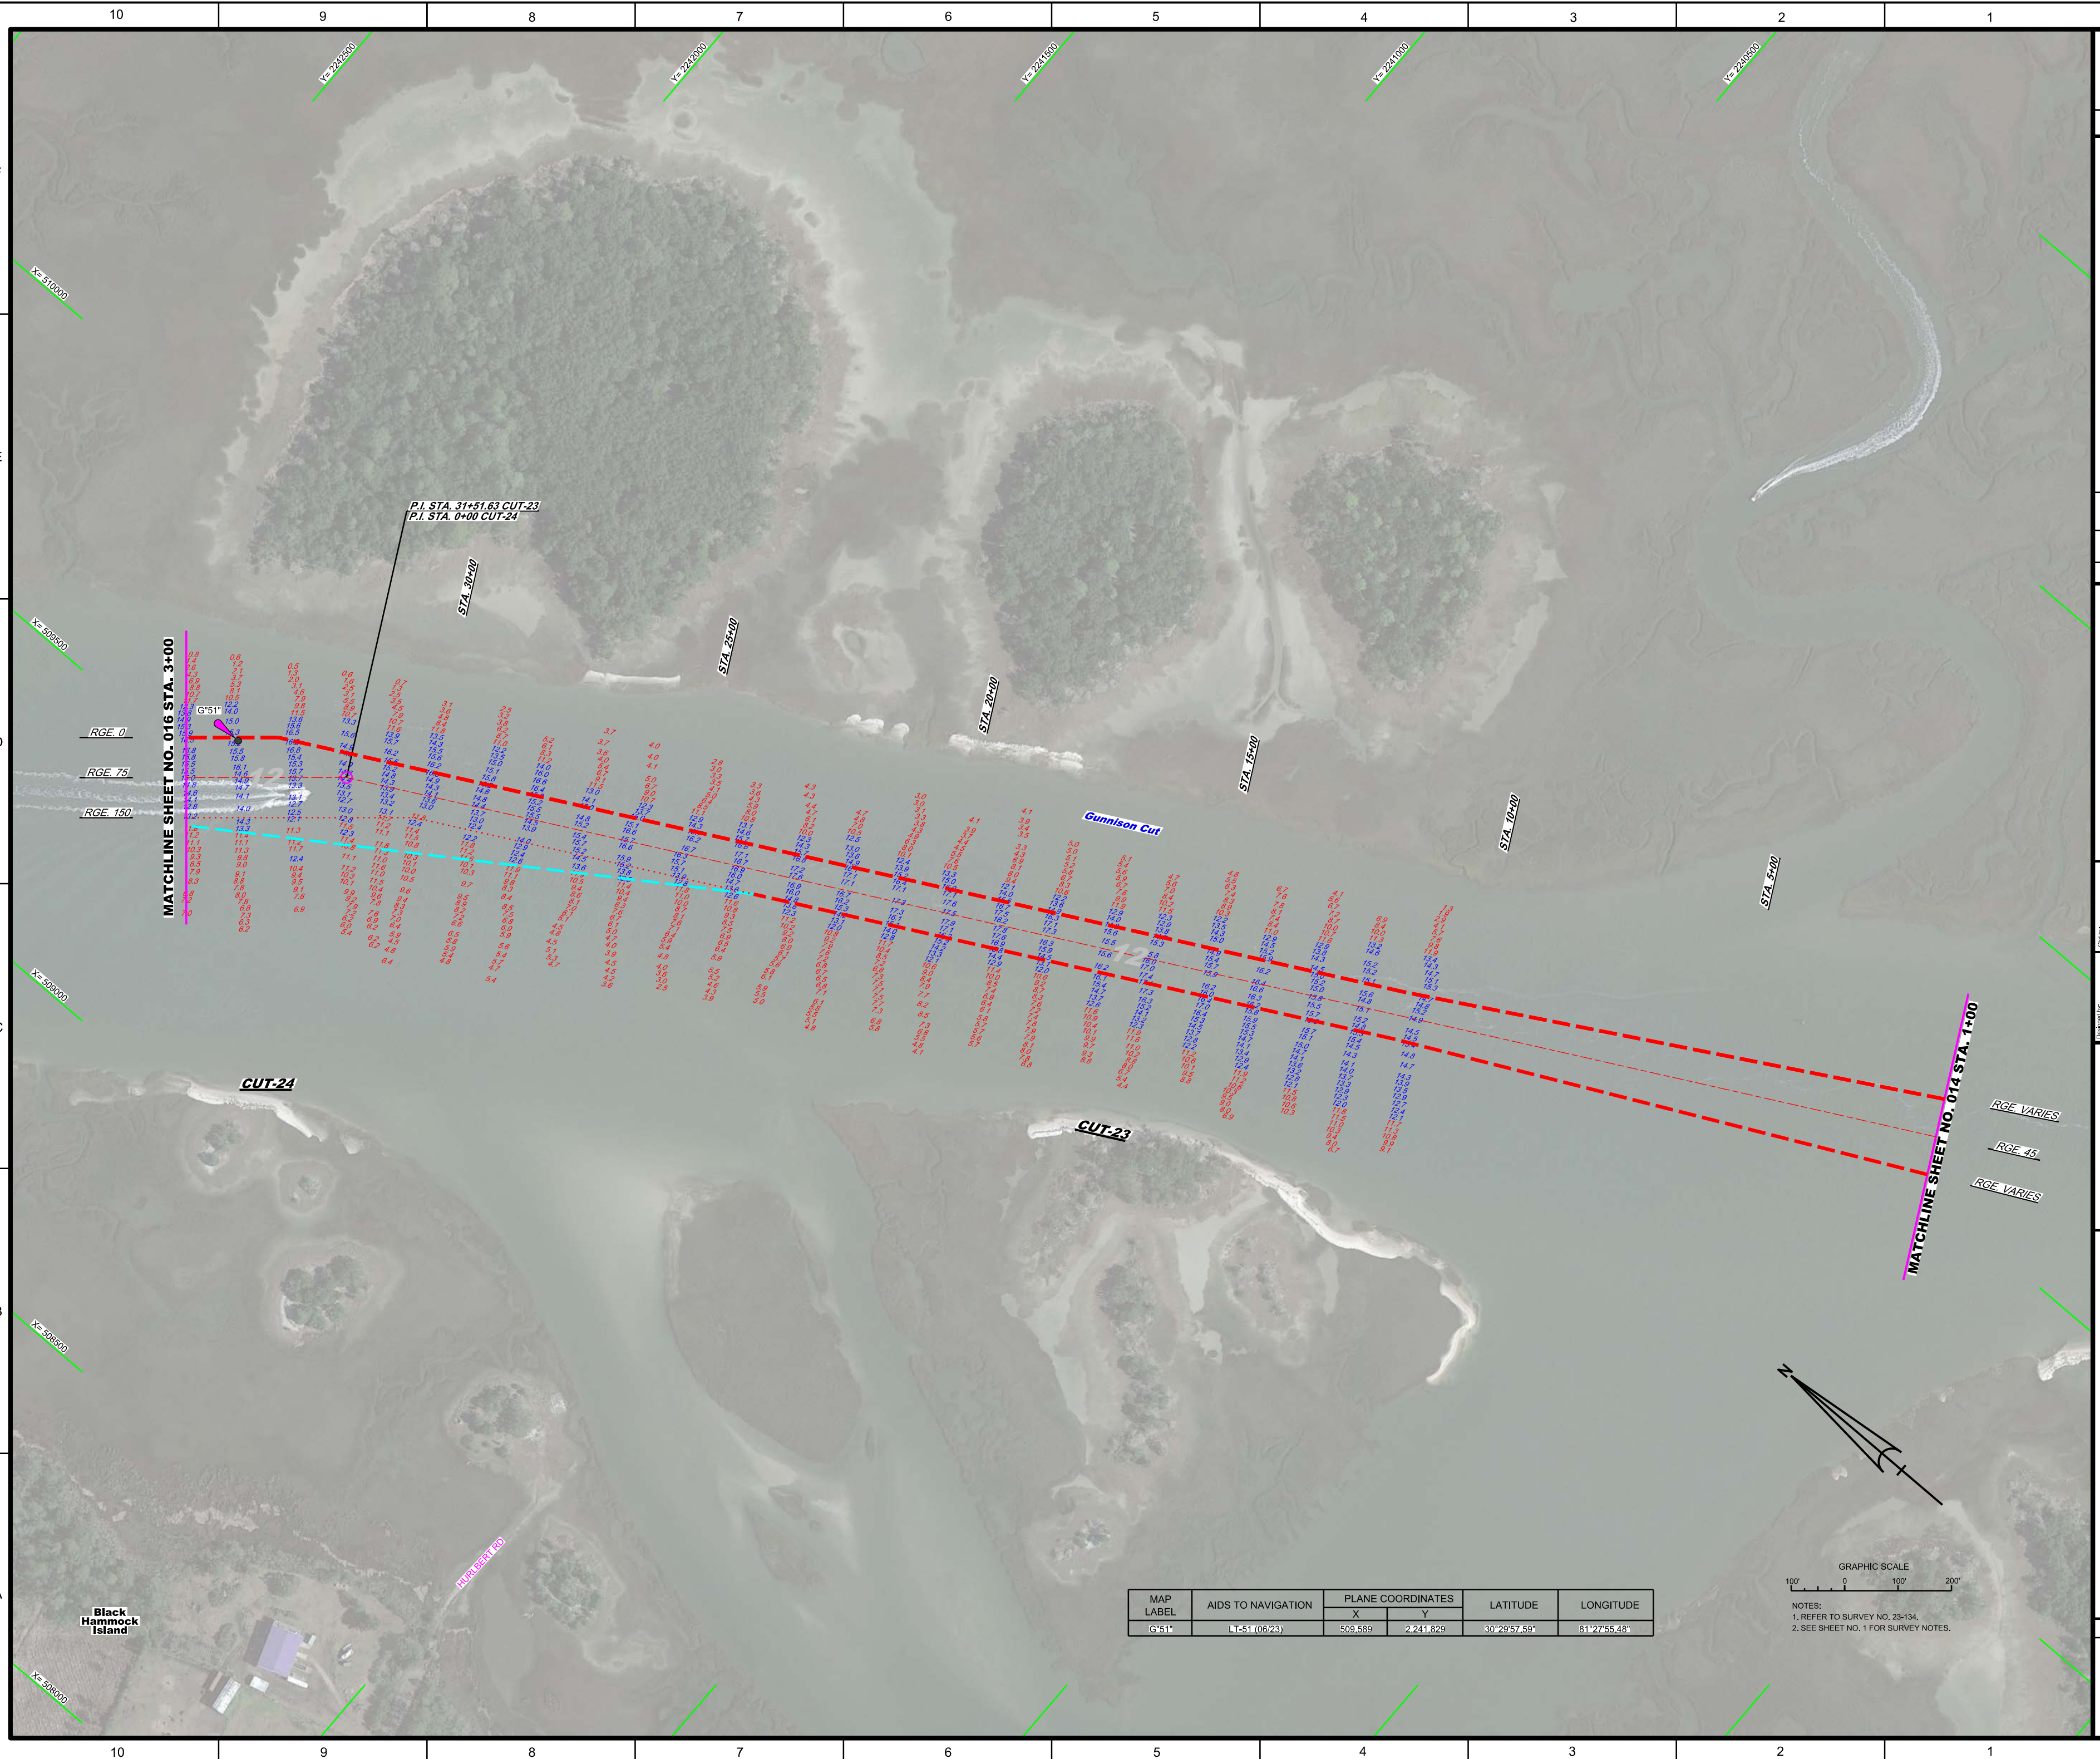


[illegible]

F
E
D
C
B
A

F
E
D
C
B
A

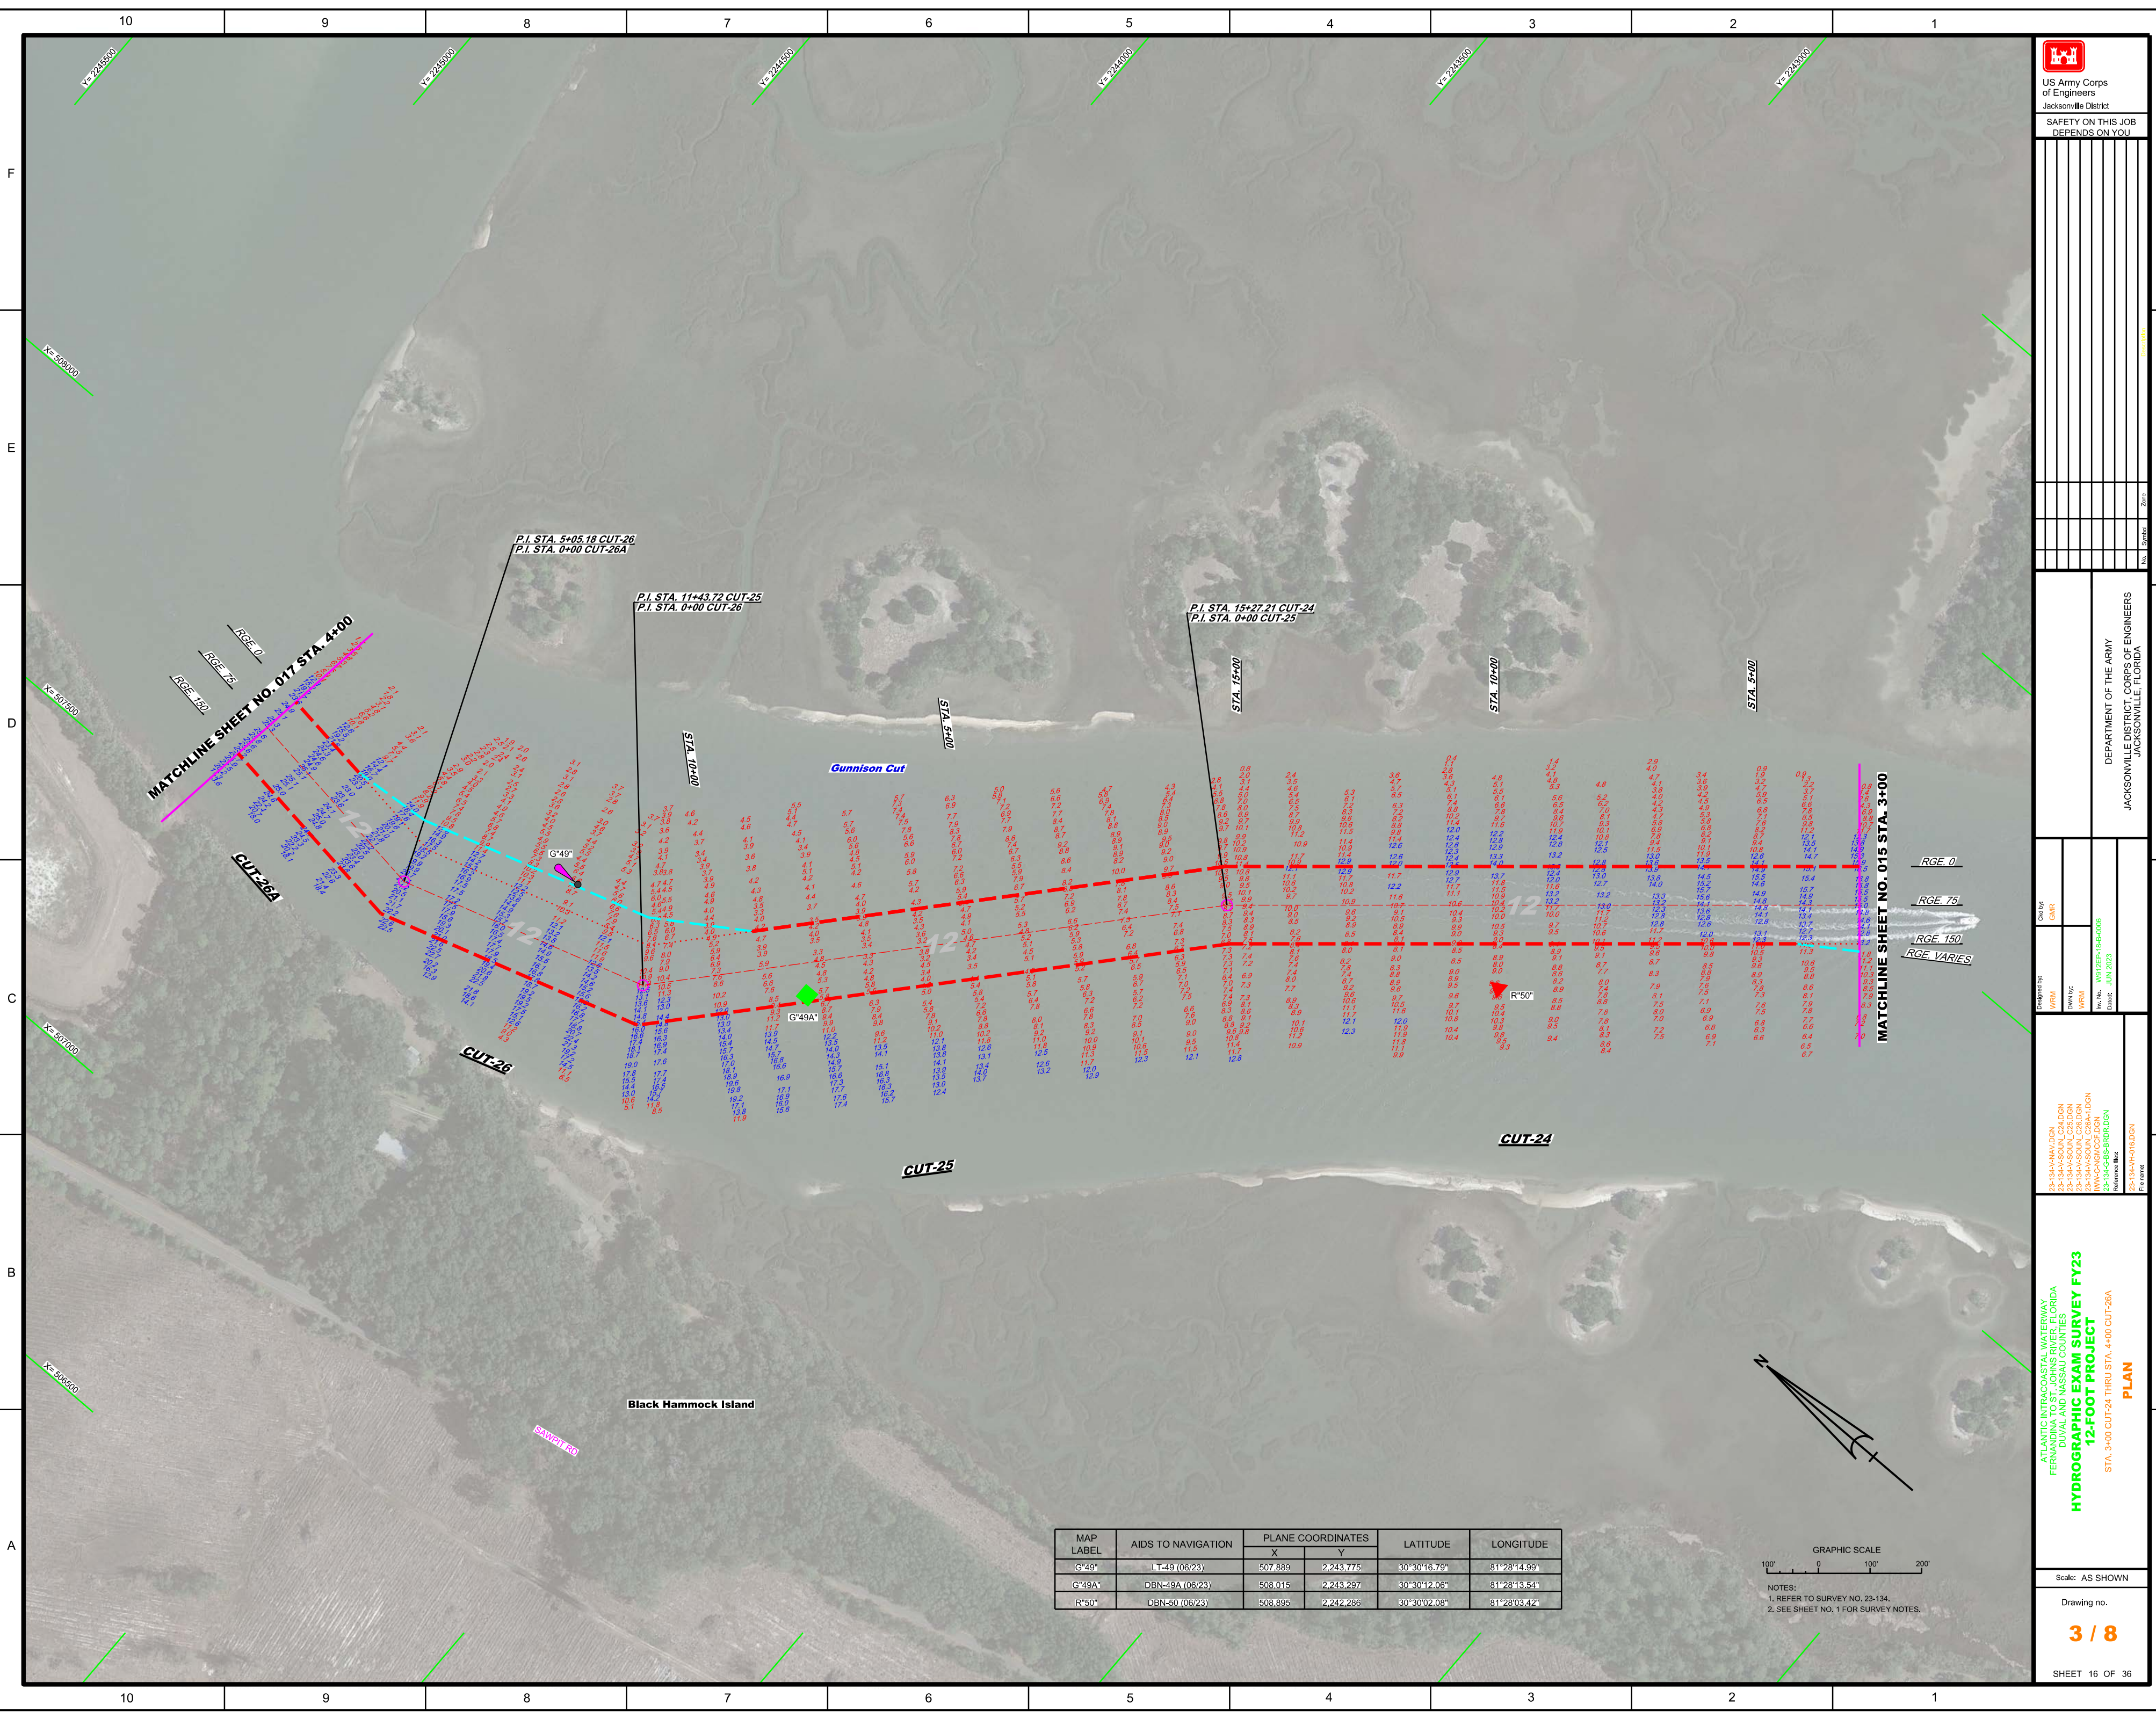

US Army Corps of Engineers
Jacksonville District

SAFETY ON THIS JOB
DEPENDS ON YOU

Rev.	By	Date	Description
1	WSP/255-16-0008	JUN 2023	Initial Issue

DEPARTMENT OF THE ARMY
JACKSONVILLE DISTRICT, CORPS OF ENGINEERS
JACKSONVILLE, FLORIDA

Drawn by: GMR
Checked by: GMR
Designed by: WRM
DWG no: WSP/255-16-0008
Project: ATLANTIC INTRACOASTAL WATERWAY
FERRELLA TO ST. JOHNS RIVER, FLORIDA
DUVAL AND NASSAU COUNTIES
HYDROGRAPHIC EXAM SURVEY FY23
12-FOOT PROJECT
STA. 3+00 CUT-24 THRU STA. 4+00 CUT-26A
PLAN

Scale: AS SHOWN


Drawing no.
3 / 8


SHEET 16 OF 36

MAP LABEL	AIDS TO NAVIGATION	PLANE COORDINATES		LATITUDE	LONGITUDE
		X	Y		
G'49"	LT-49 (06/23)	507.889	2,243.775	30°30'16.79"	81°28'14.99"
G'49A"	DBN-49A (06/23)	508.015	2,243.297	30°30'12.05"	81°28'13.54"
R'50"	DBN-50 (06/23)	508.895	2,242.286	30°30'02.08"	81°28'03.42"

GRAPHIC SCALE
100' 0 100' 200'

NOTES:
1. REFER TO SURVEY NO. 23-134.
2. SEE SHEET NO. 1 FOR SURVEY NOTES.

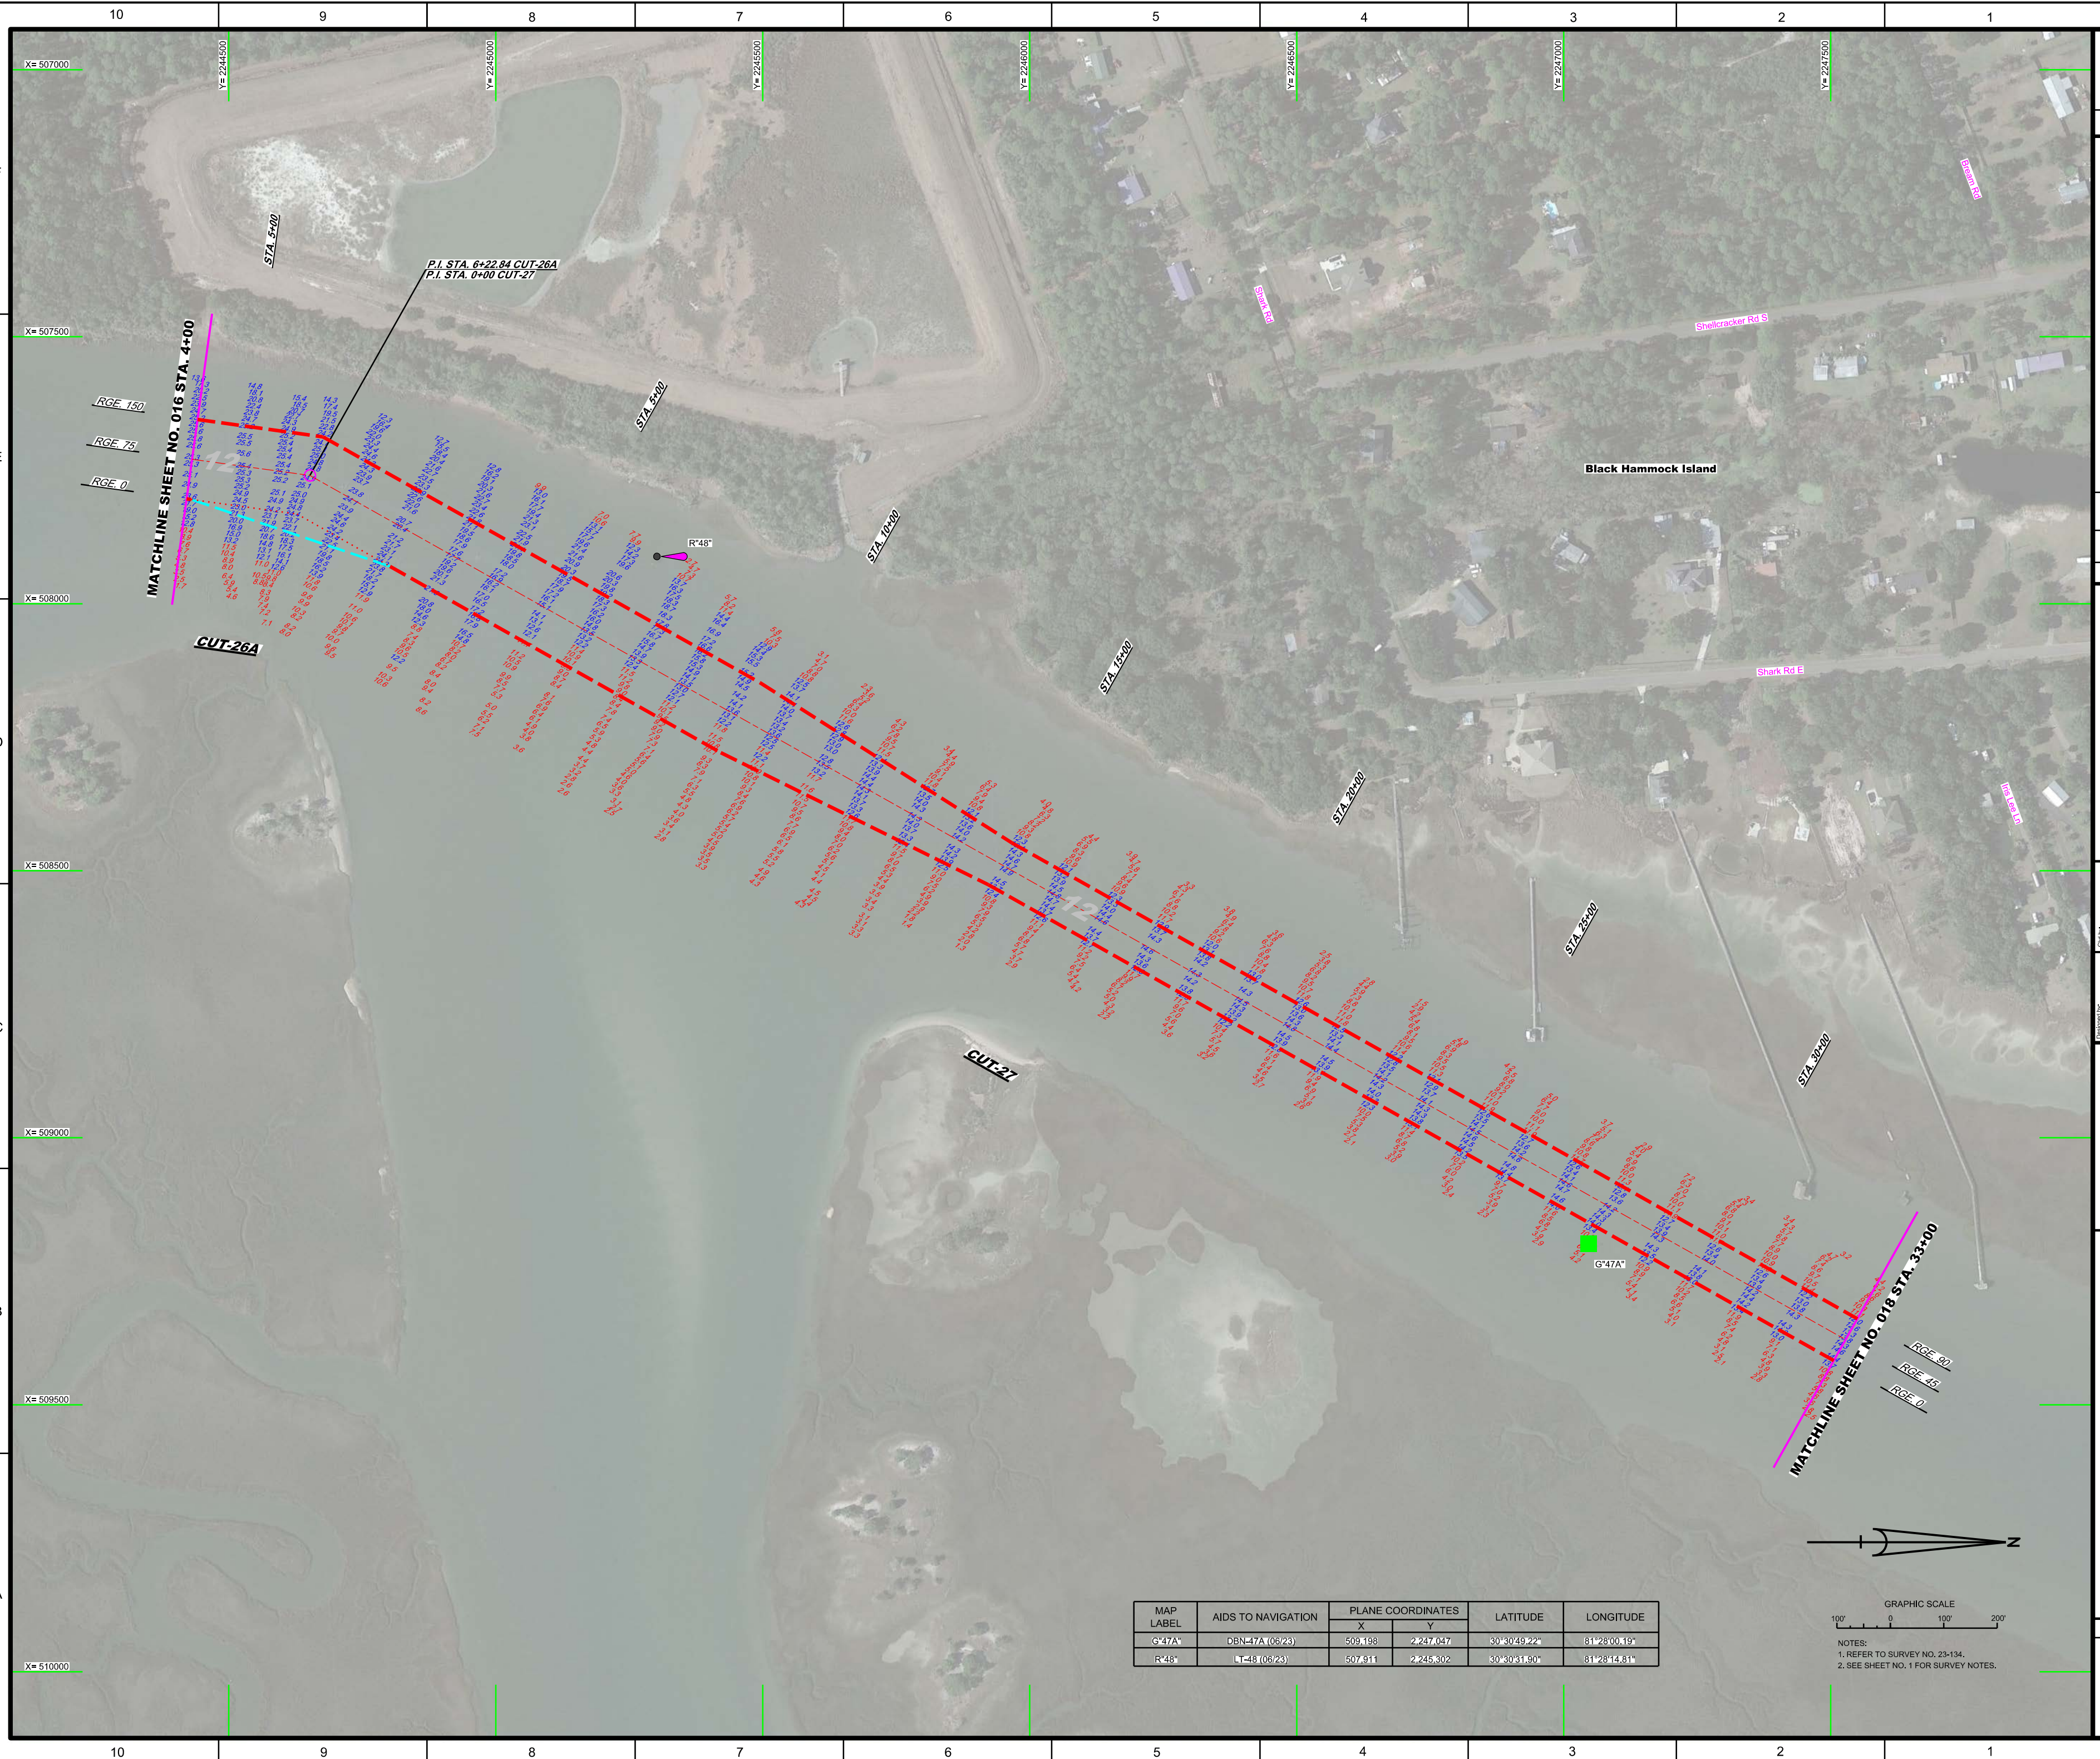[illegible]

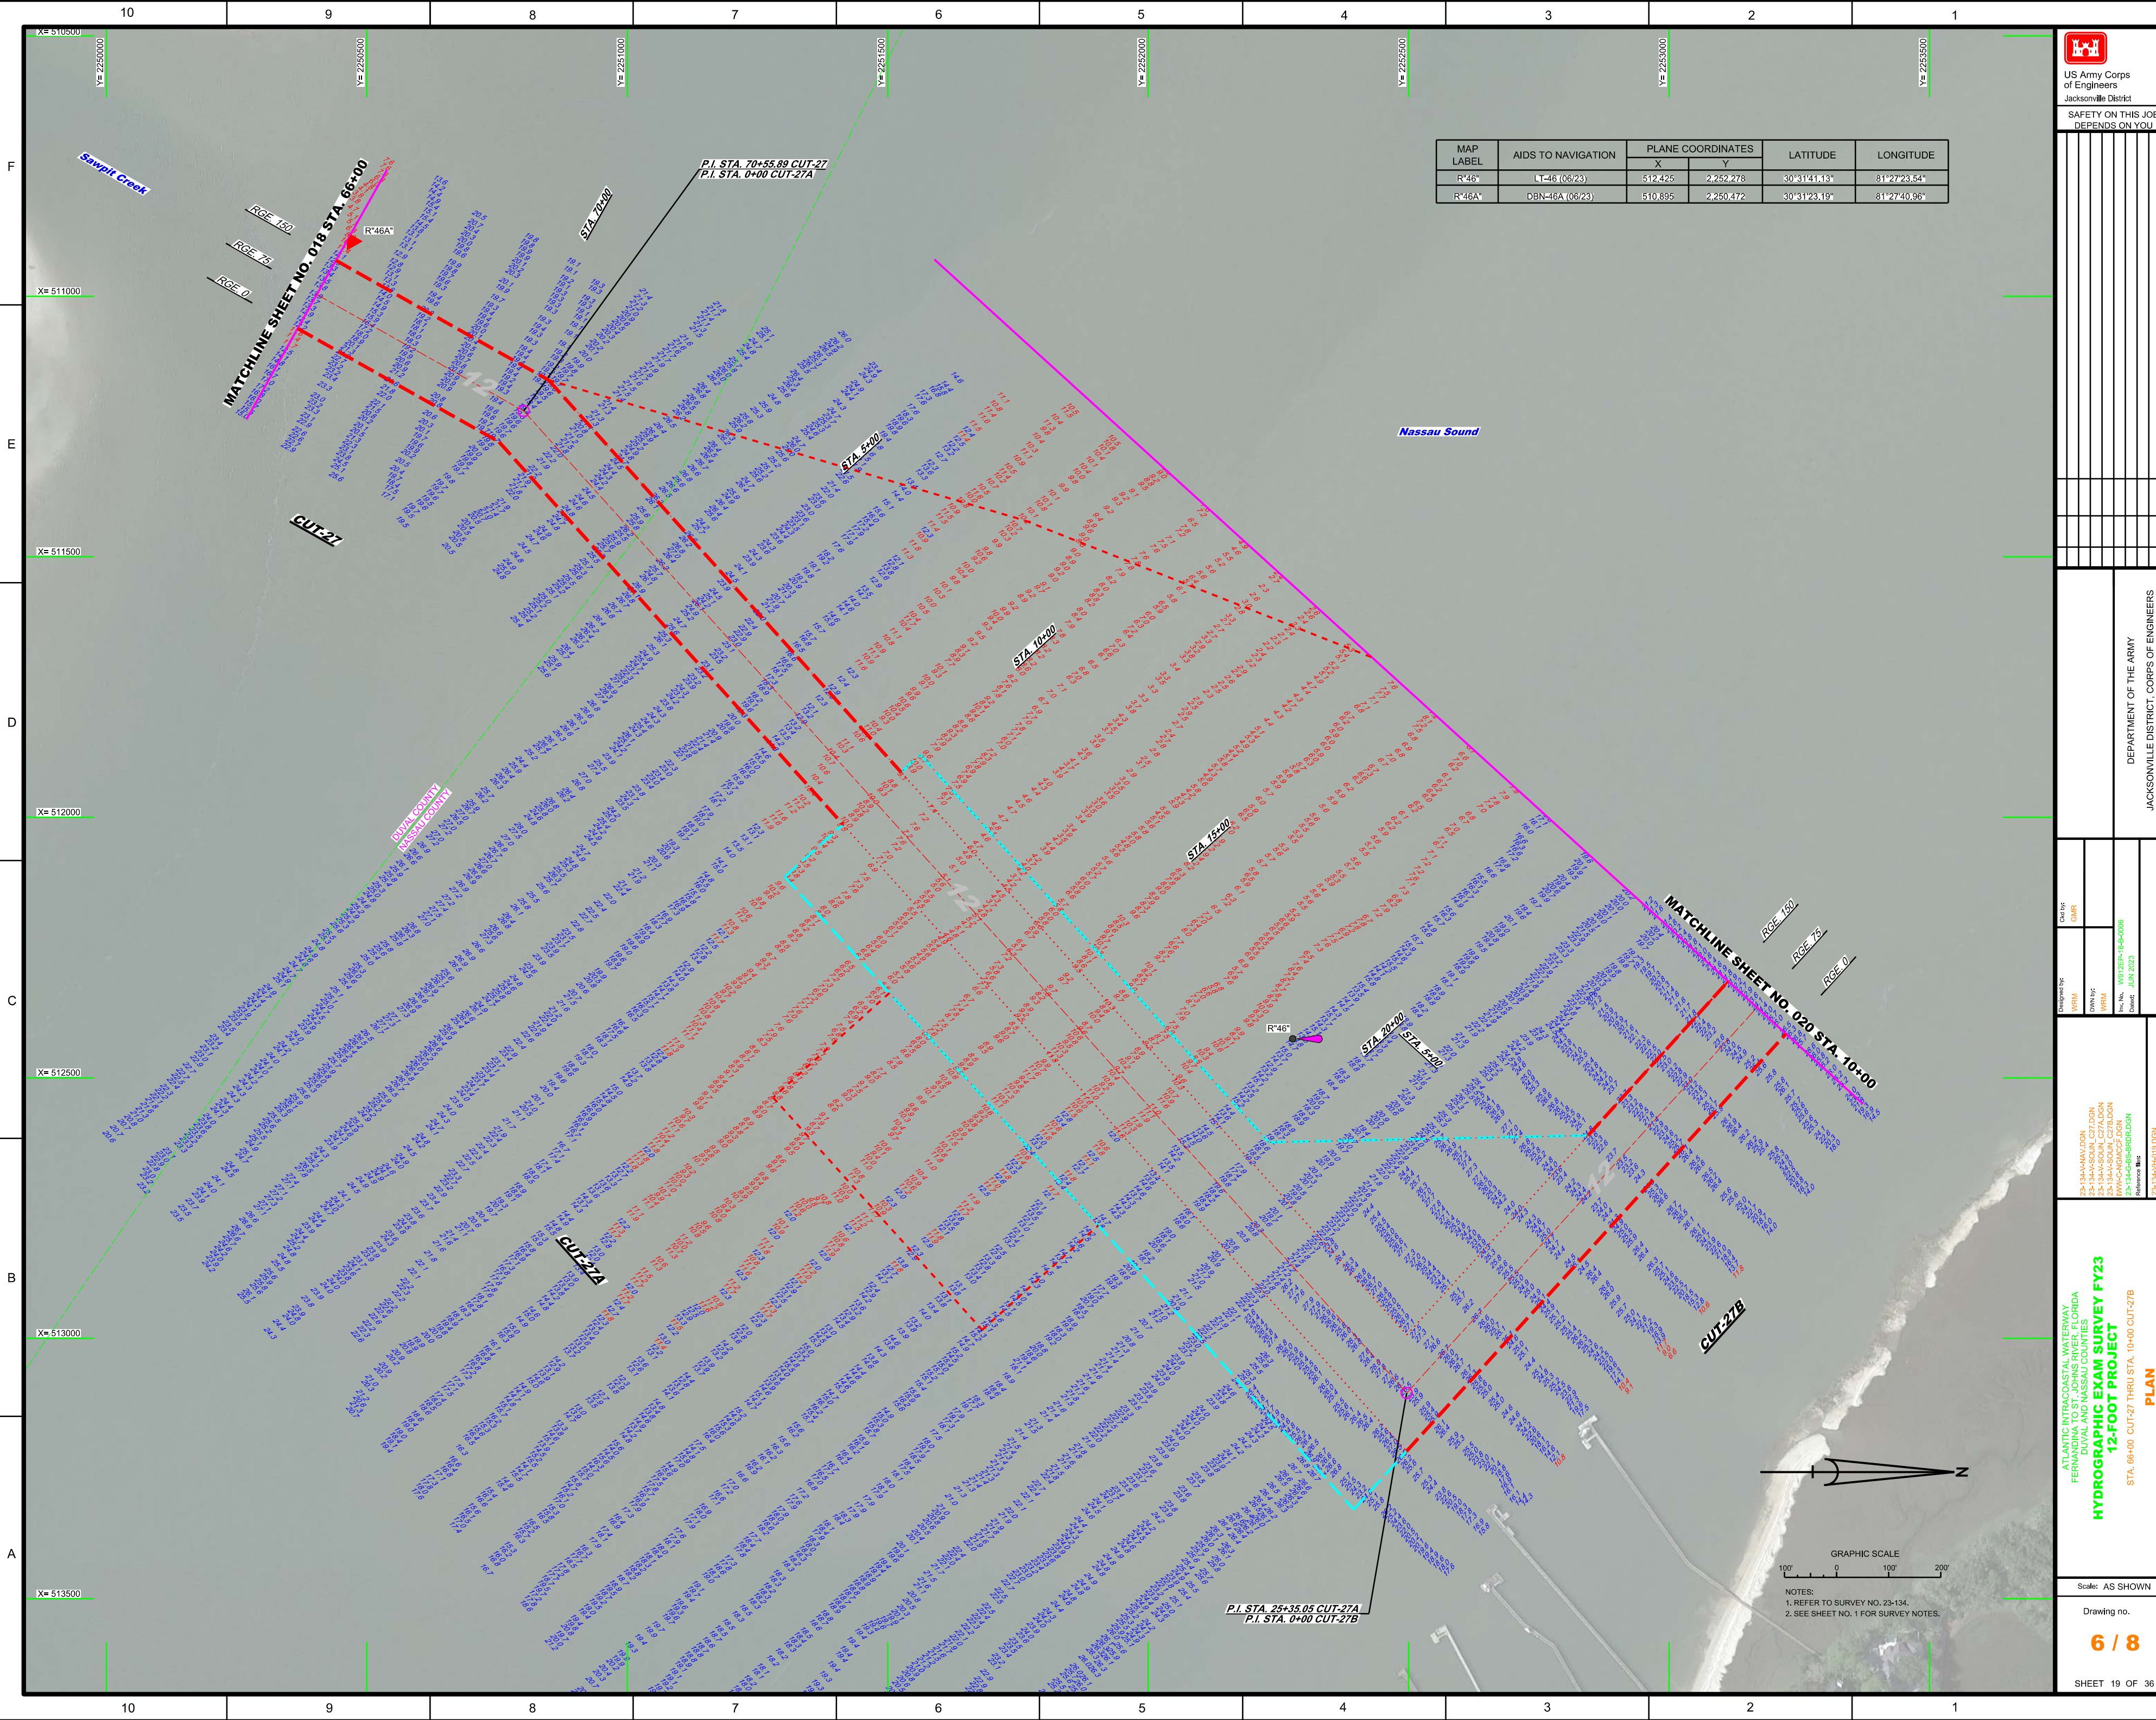

US Army Corps of Engineers
Jacksonville District

SAFETY ON THIS JOB
DEPENDS ON YOU

MAP LABEL	AIDS TO NAVIGATION	PLANE COORDINATES		LATITUDE	LONGITUDE
		X	Y		
R'46*	LT-46 (06/23)	512.425	2,252.278	30°31'41.13"	81°27'23.54"
R'46A*	DBN-46A (06/23)	510.895	2,250.472	30°31'23.19"	81°27'40.96"

Matchline Sheet No. 018 STA. 86+00

Matchline Sheet No. 020 STA. 10+00

ATLANTIC INTRACOASTAL WATERWAY
FERNANDINA TO ST. JOHNS RIVER, FLORIDA
DUVAL AND NASSAU COUNTIES
HYDROGRAPHIC EXAM SURVEY FY23
12-FOOT PROJECT
STA. 66+00 CUT27 THRU STA. 10+00 CUT-27B
PLAN

Scale: AS SHOWN

Drawing no.

6 / 8

SHEET 19 OF 36

NOTES:
1. REFER TO SURVEY NO. 23-134.
2. SEE SHEET NO. 1 FOR SURVEY NOTES.

