

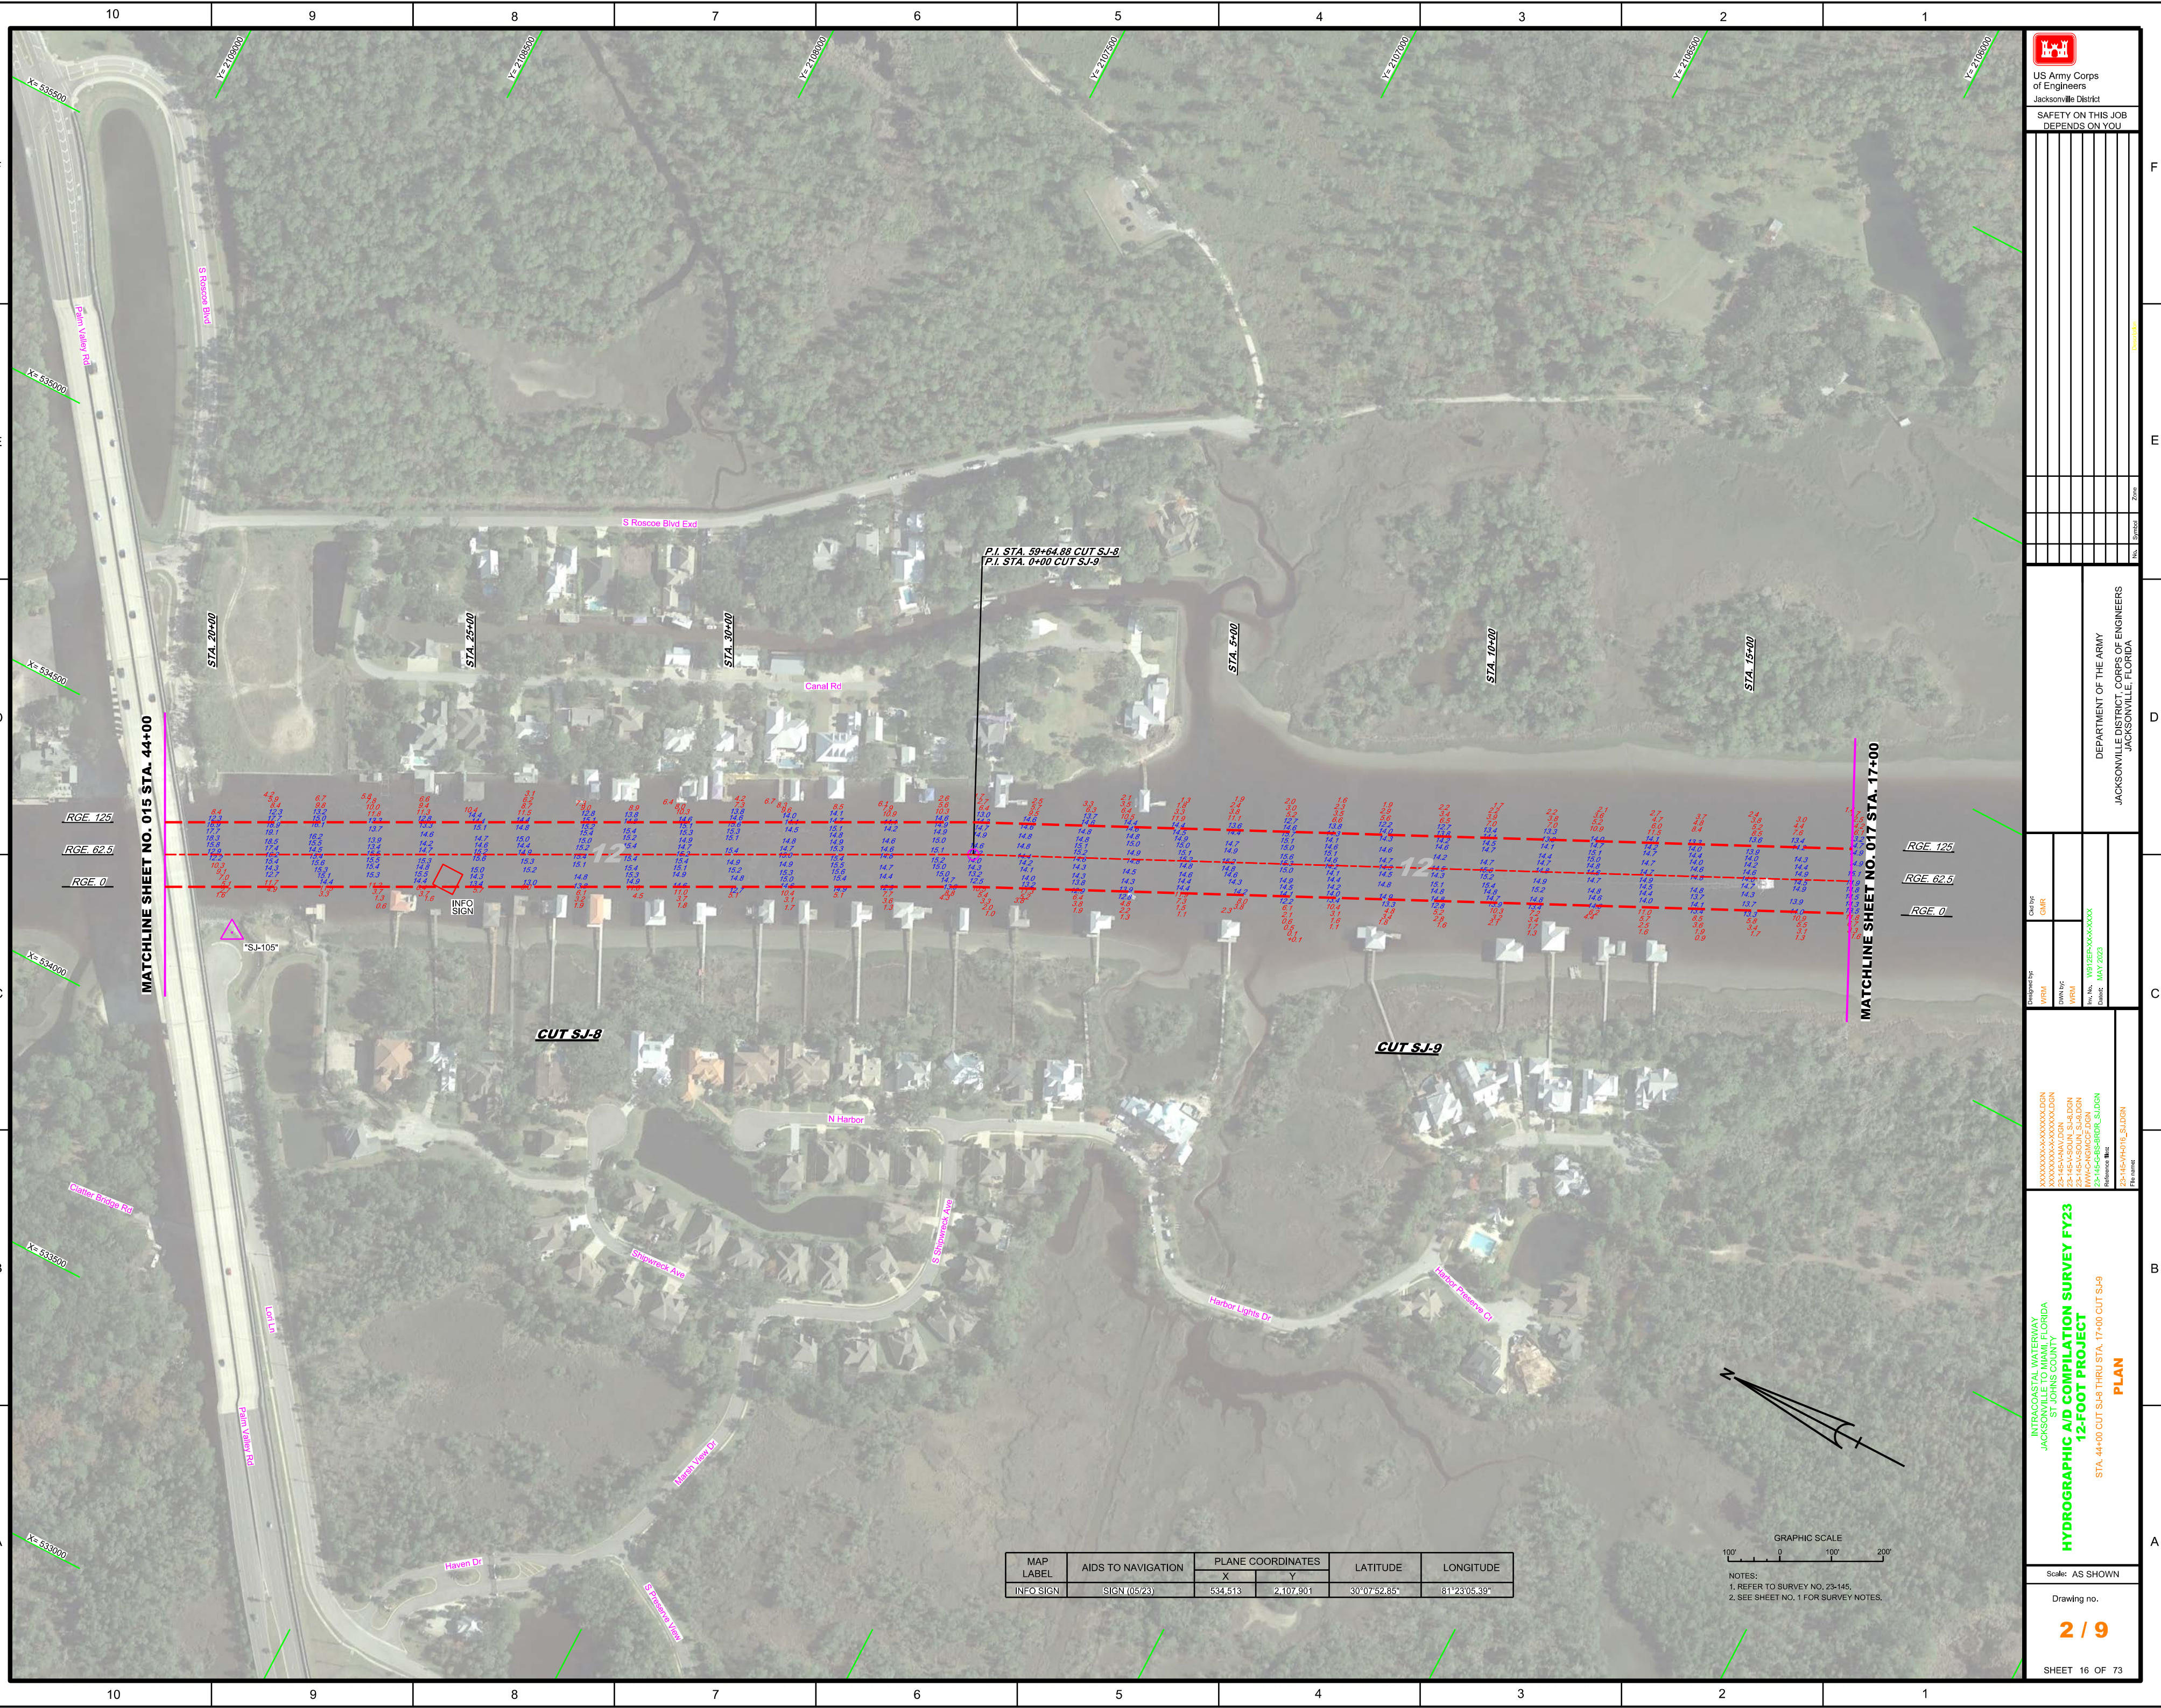


[illegible]

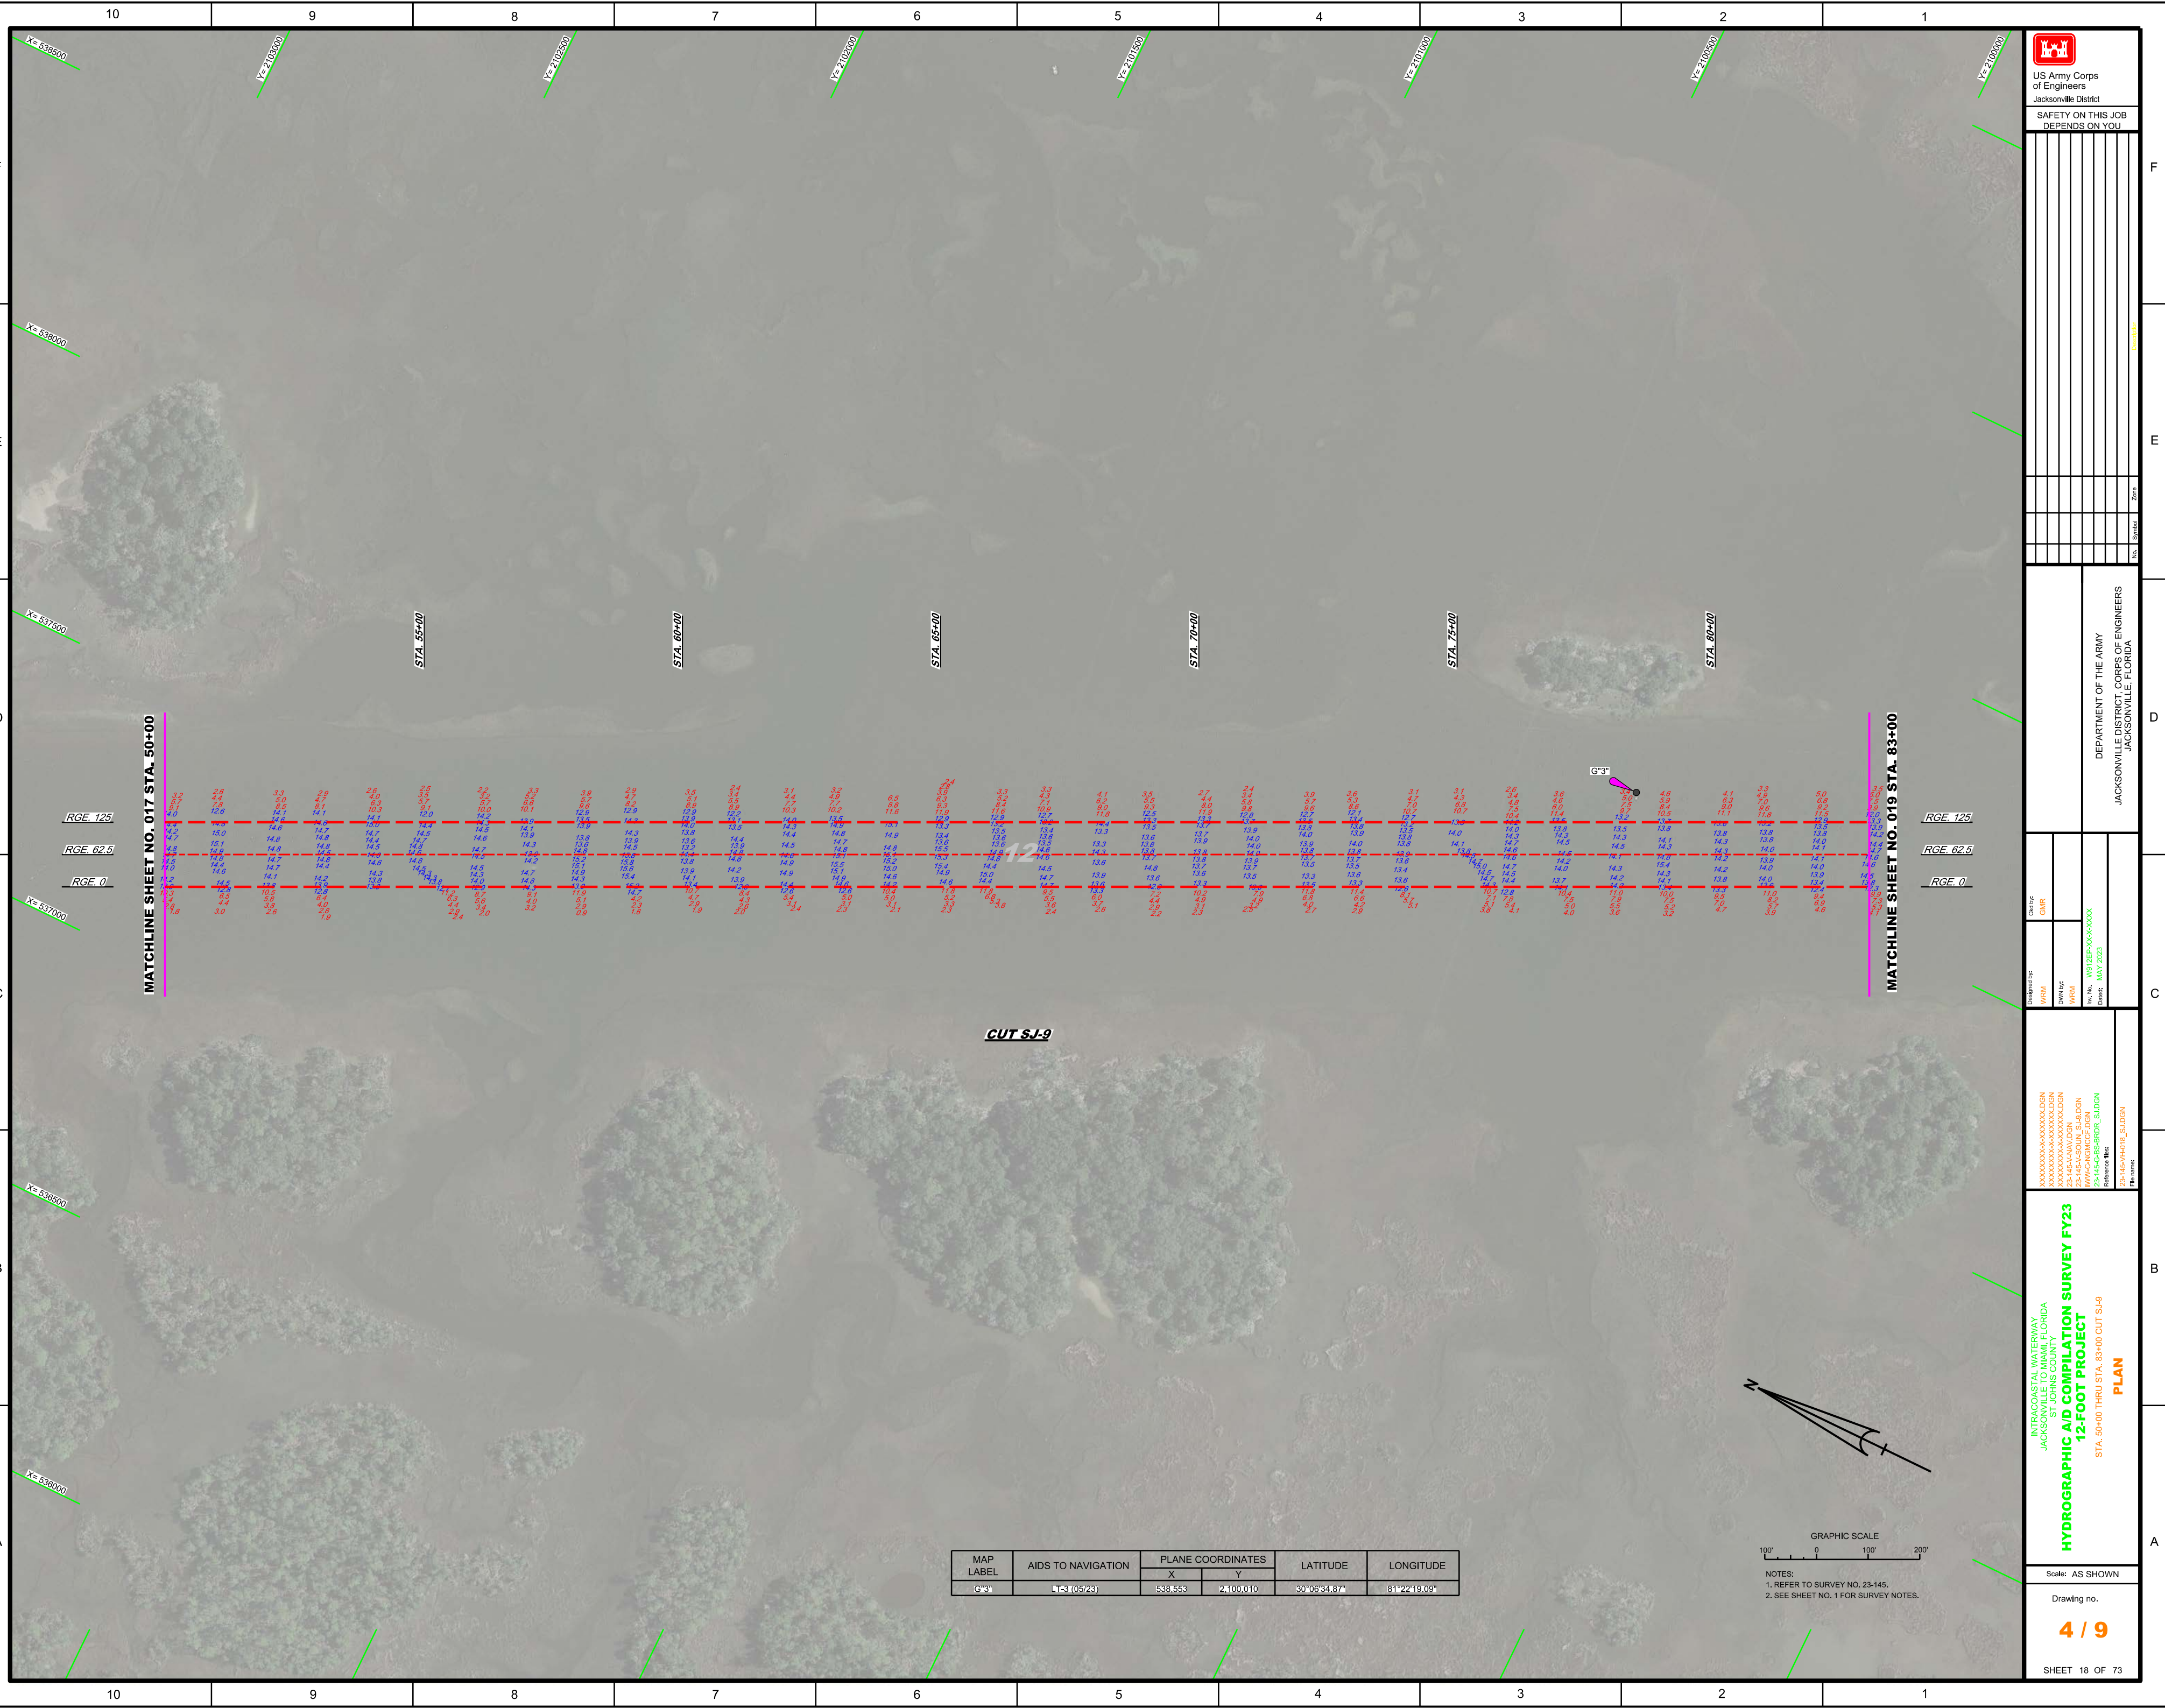

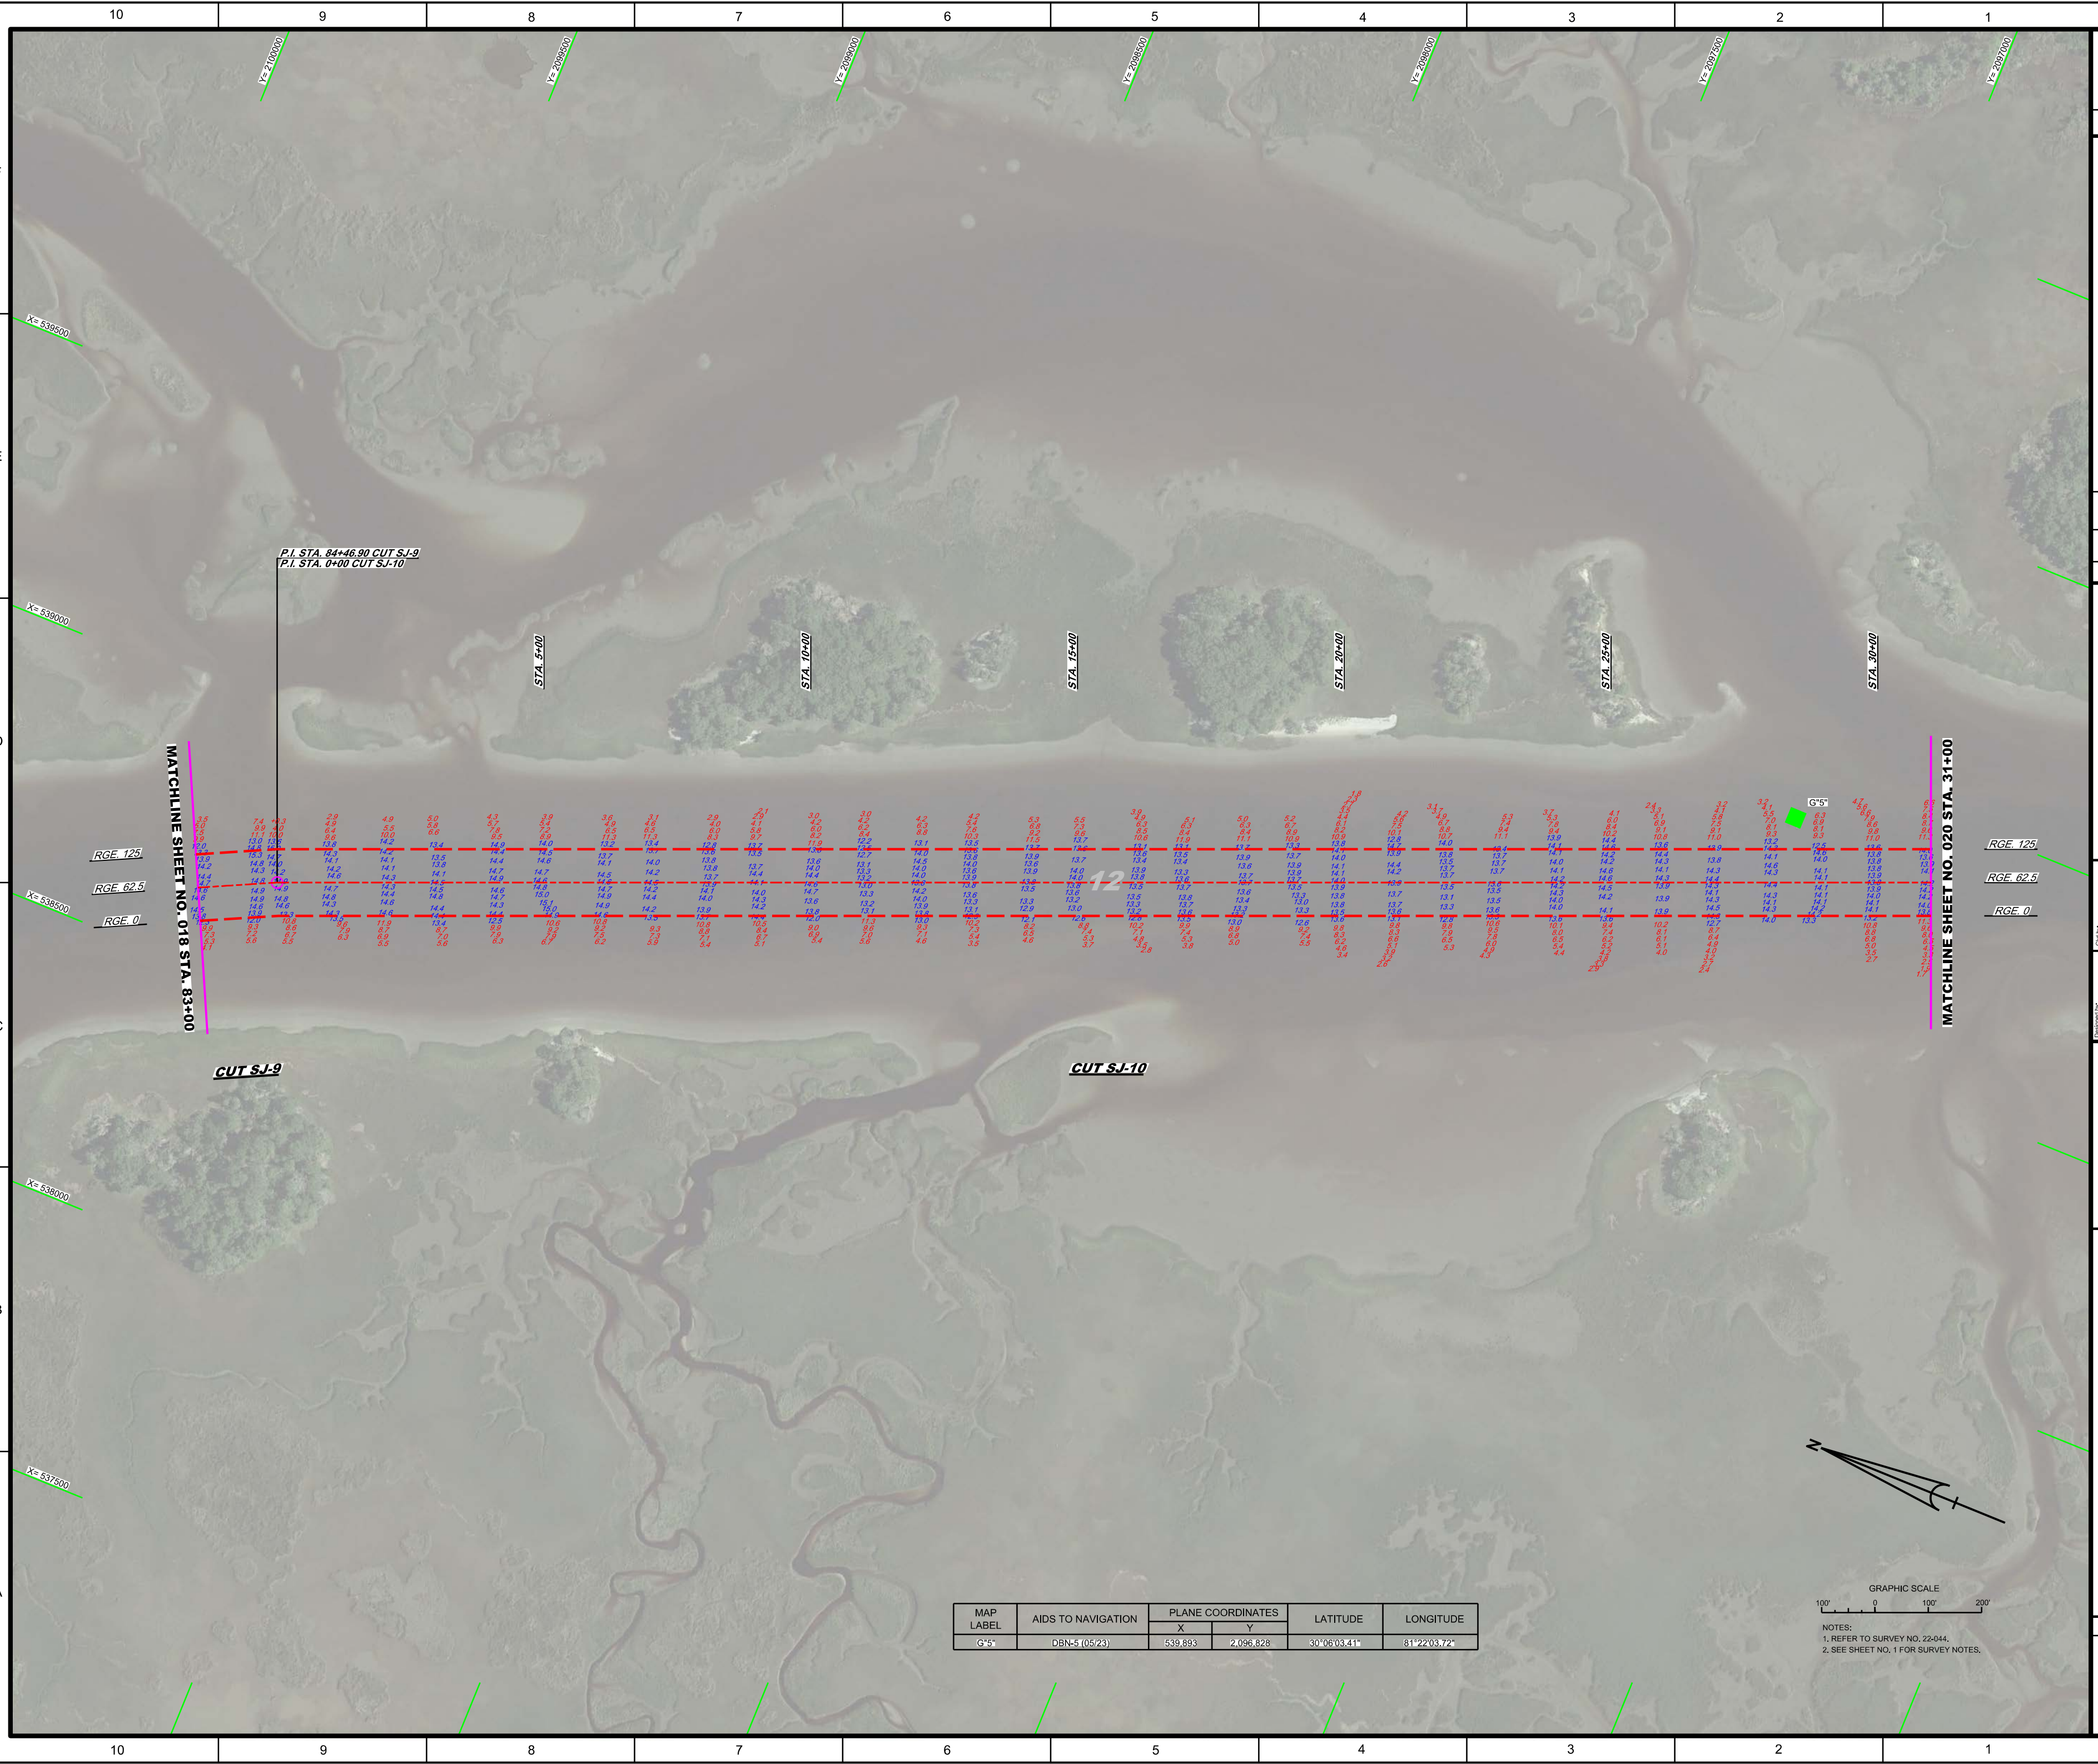

MAP LABEL	AIDS TO NAVIGATION	PLANE COORDINATES		LATITUDE	LONGITUDE
		X	Y		
G-5	DBN-5 (05/23)	539,893	2,096,828	30°06'03.41"	81°22'03.72"

GRAPHIC SCALE

100' 0 100' 200'

NOTES:

1. REFER TO SURVEY NO. 22-044.
2. SEE SHEET NO. 1 FOR SURVEY NOTES.

[illegible]

File name	File size
25-145-W4H1_SUDGN	25-145-W4H1_SUDGN
XXXXXXXXXXXXXXX.DGN	XXXXXXXXXXXXXXX.DGN
23-145-AVAV_DGN	23-145-AVAV_DGN
23-145-A9UN_SJ4.DGN	23-145-A9UN_SJ4.DGN
23-145-A9UN_SJ40.DGN	23-145-A9UN_SJ40.DGN
25-145-G8S-BDR_SUDGN	25-145-G8S-BDR_SUDGN
Reference West	Reference West
Print No.	W876256-XXXXXX
Dated:	MAY 2023
DWN BY:	WRM
CHECKED BY:	QMR


INTRACOASTAL WATERWAY
JACKSONVILLE DISTRICT, FLORIDA
ST. JOHNS RIVER
HYDROGRAPHIC AND COMPILATION SURVEY FY23
12-FOOT PROJECT
STA. 83+00 CUT S+09 THRU STA. 31+00 CUT S+10
PLAN

Scale: AS SHOWN

Drawing no.

5 / 9

SHEET 19 OF 73

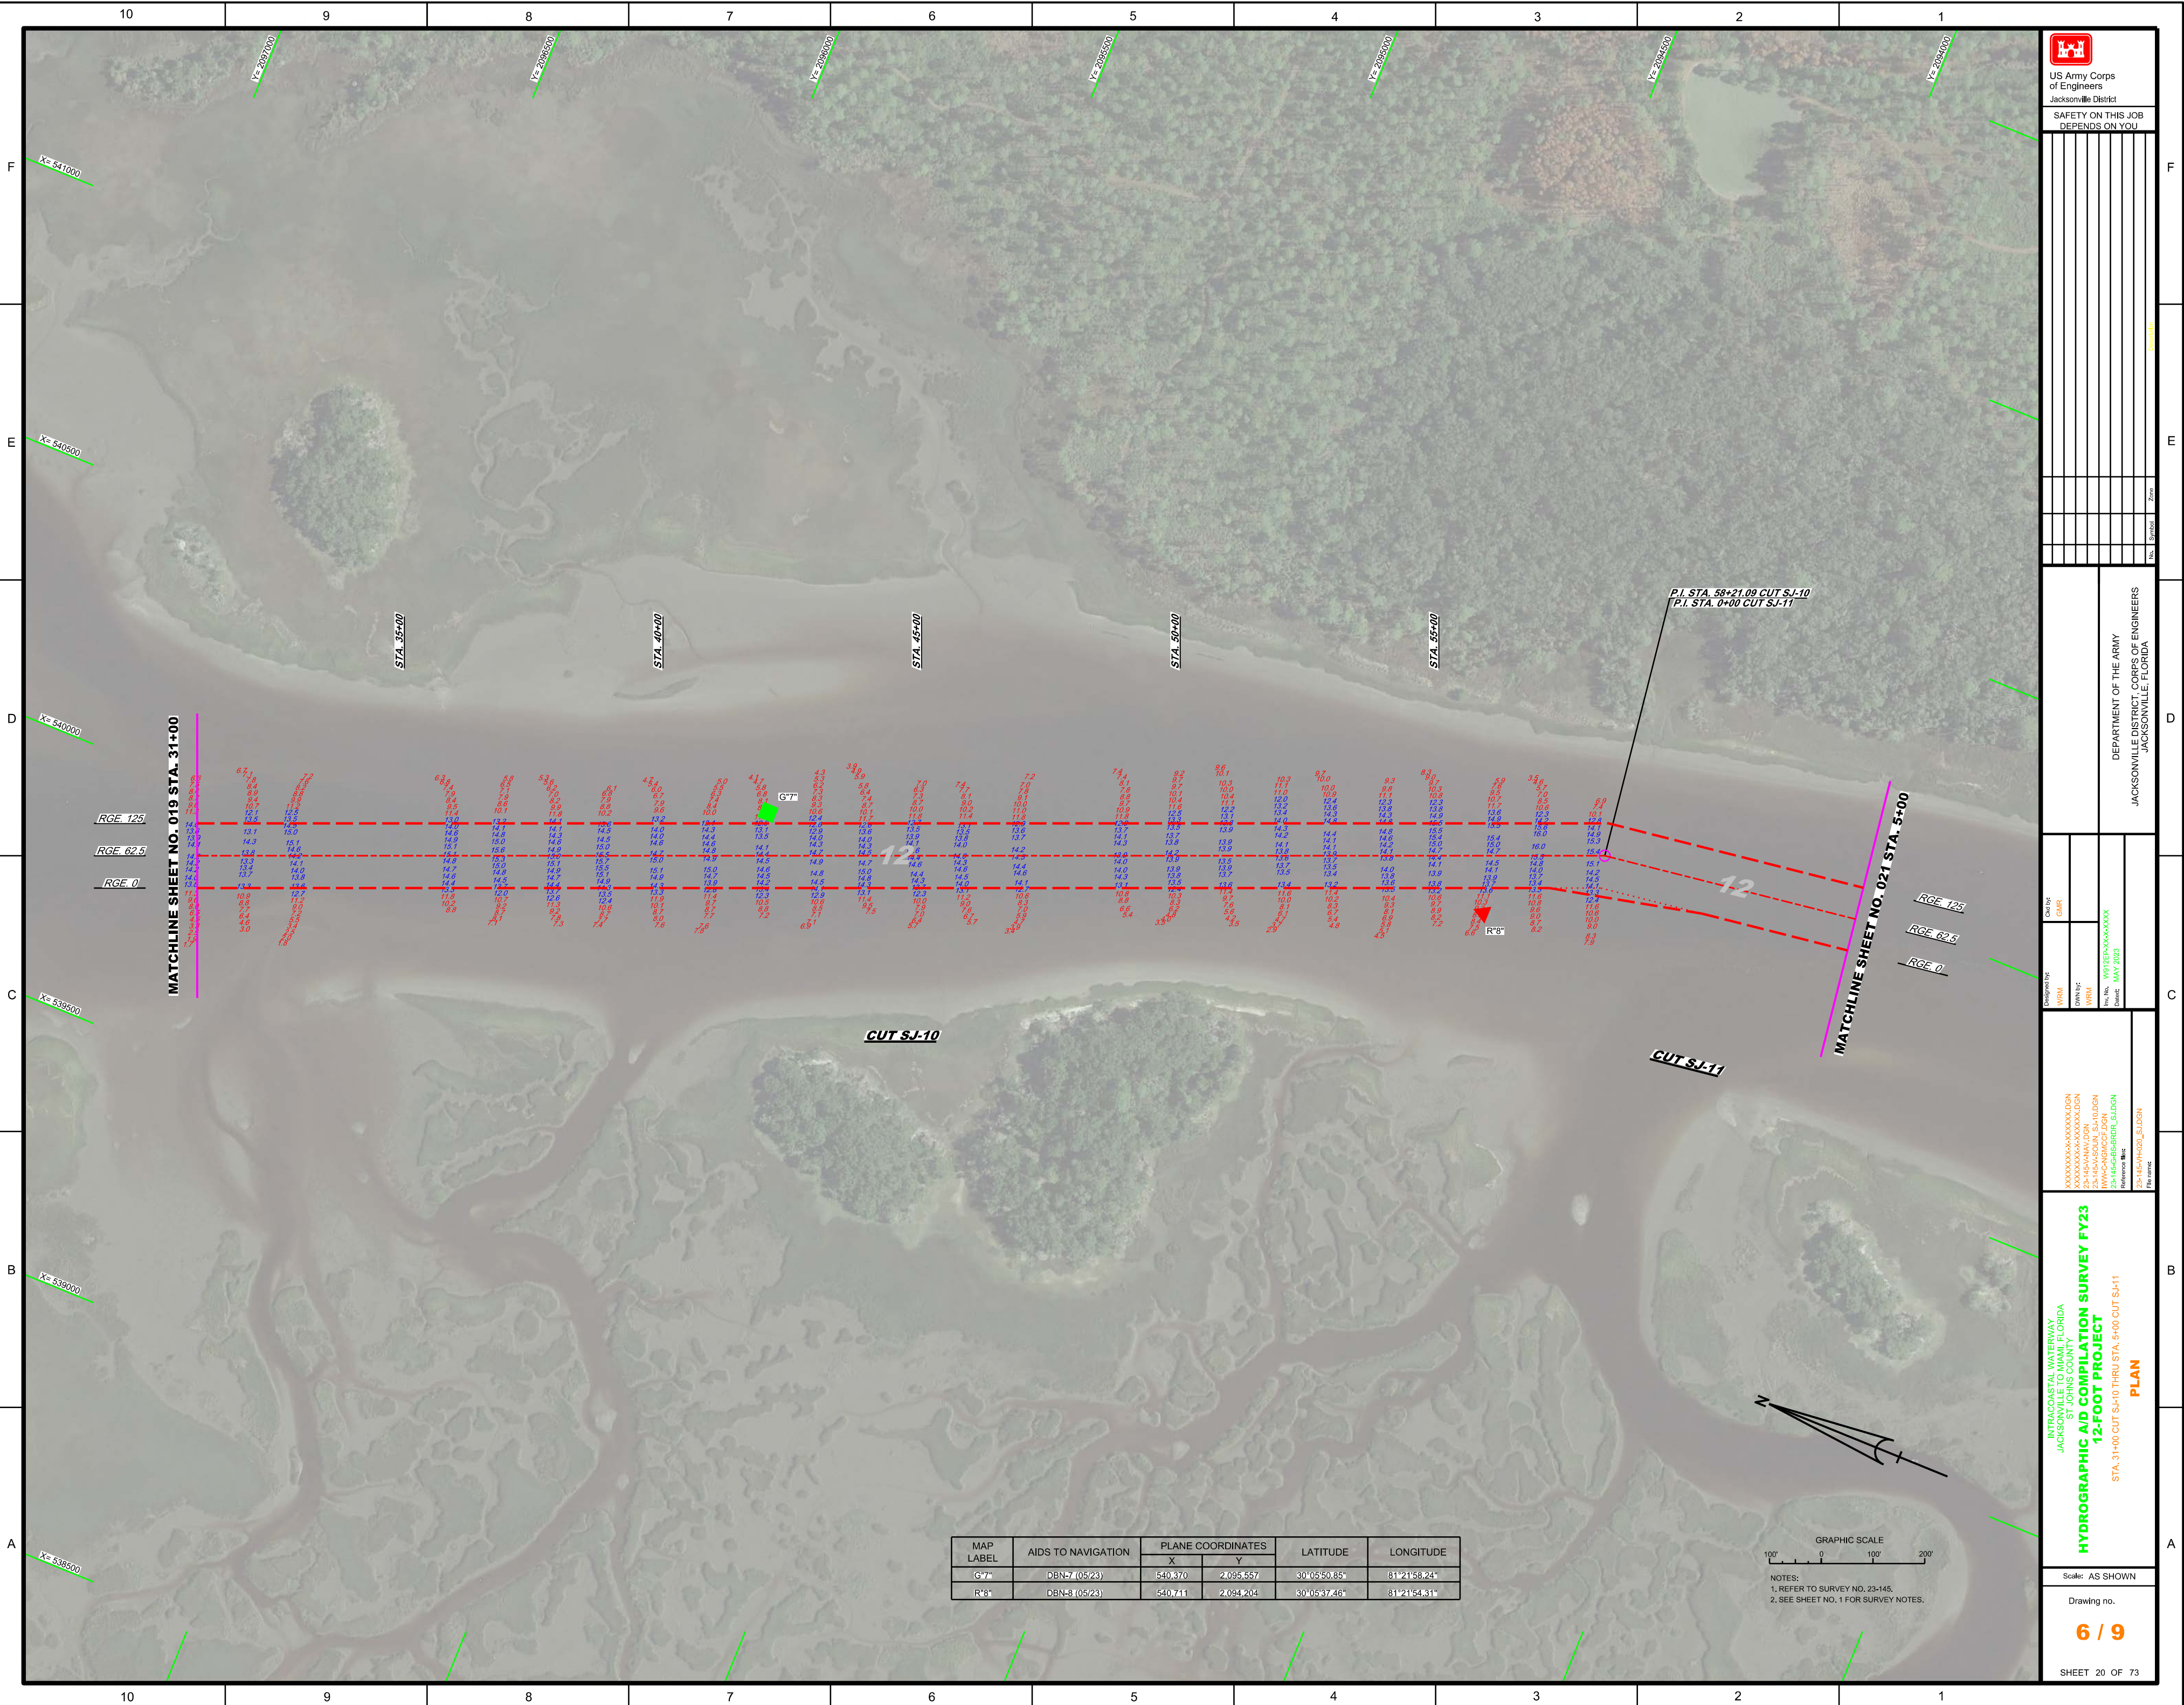

F
E
D
C
B
A

10

9

8

7

6

5

4

3

2

1

10

9

