


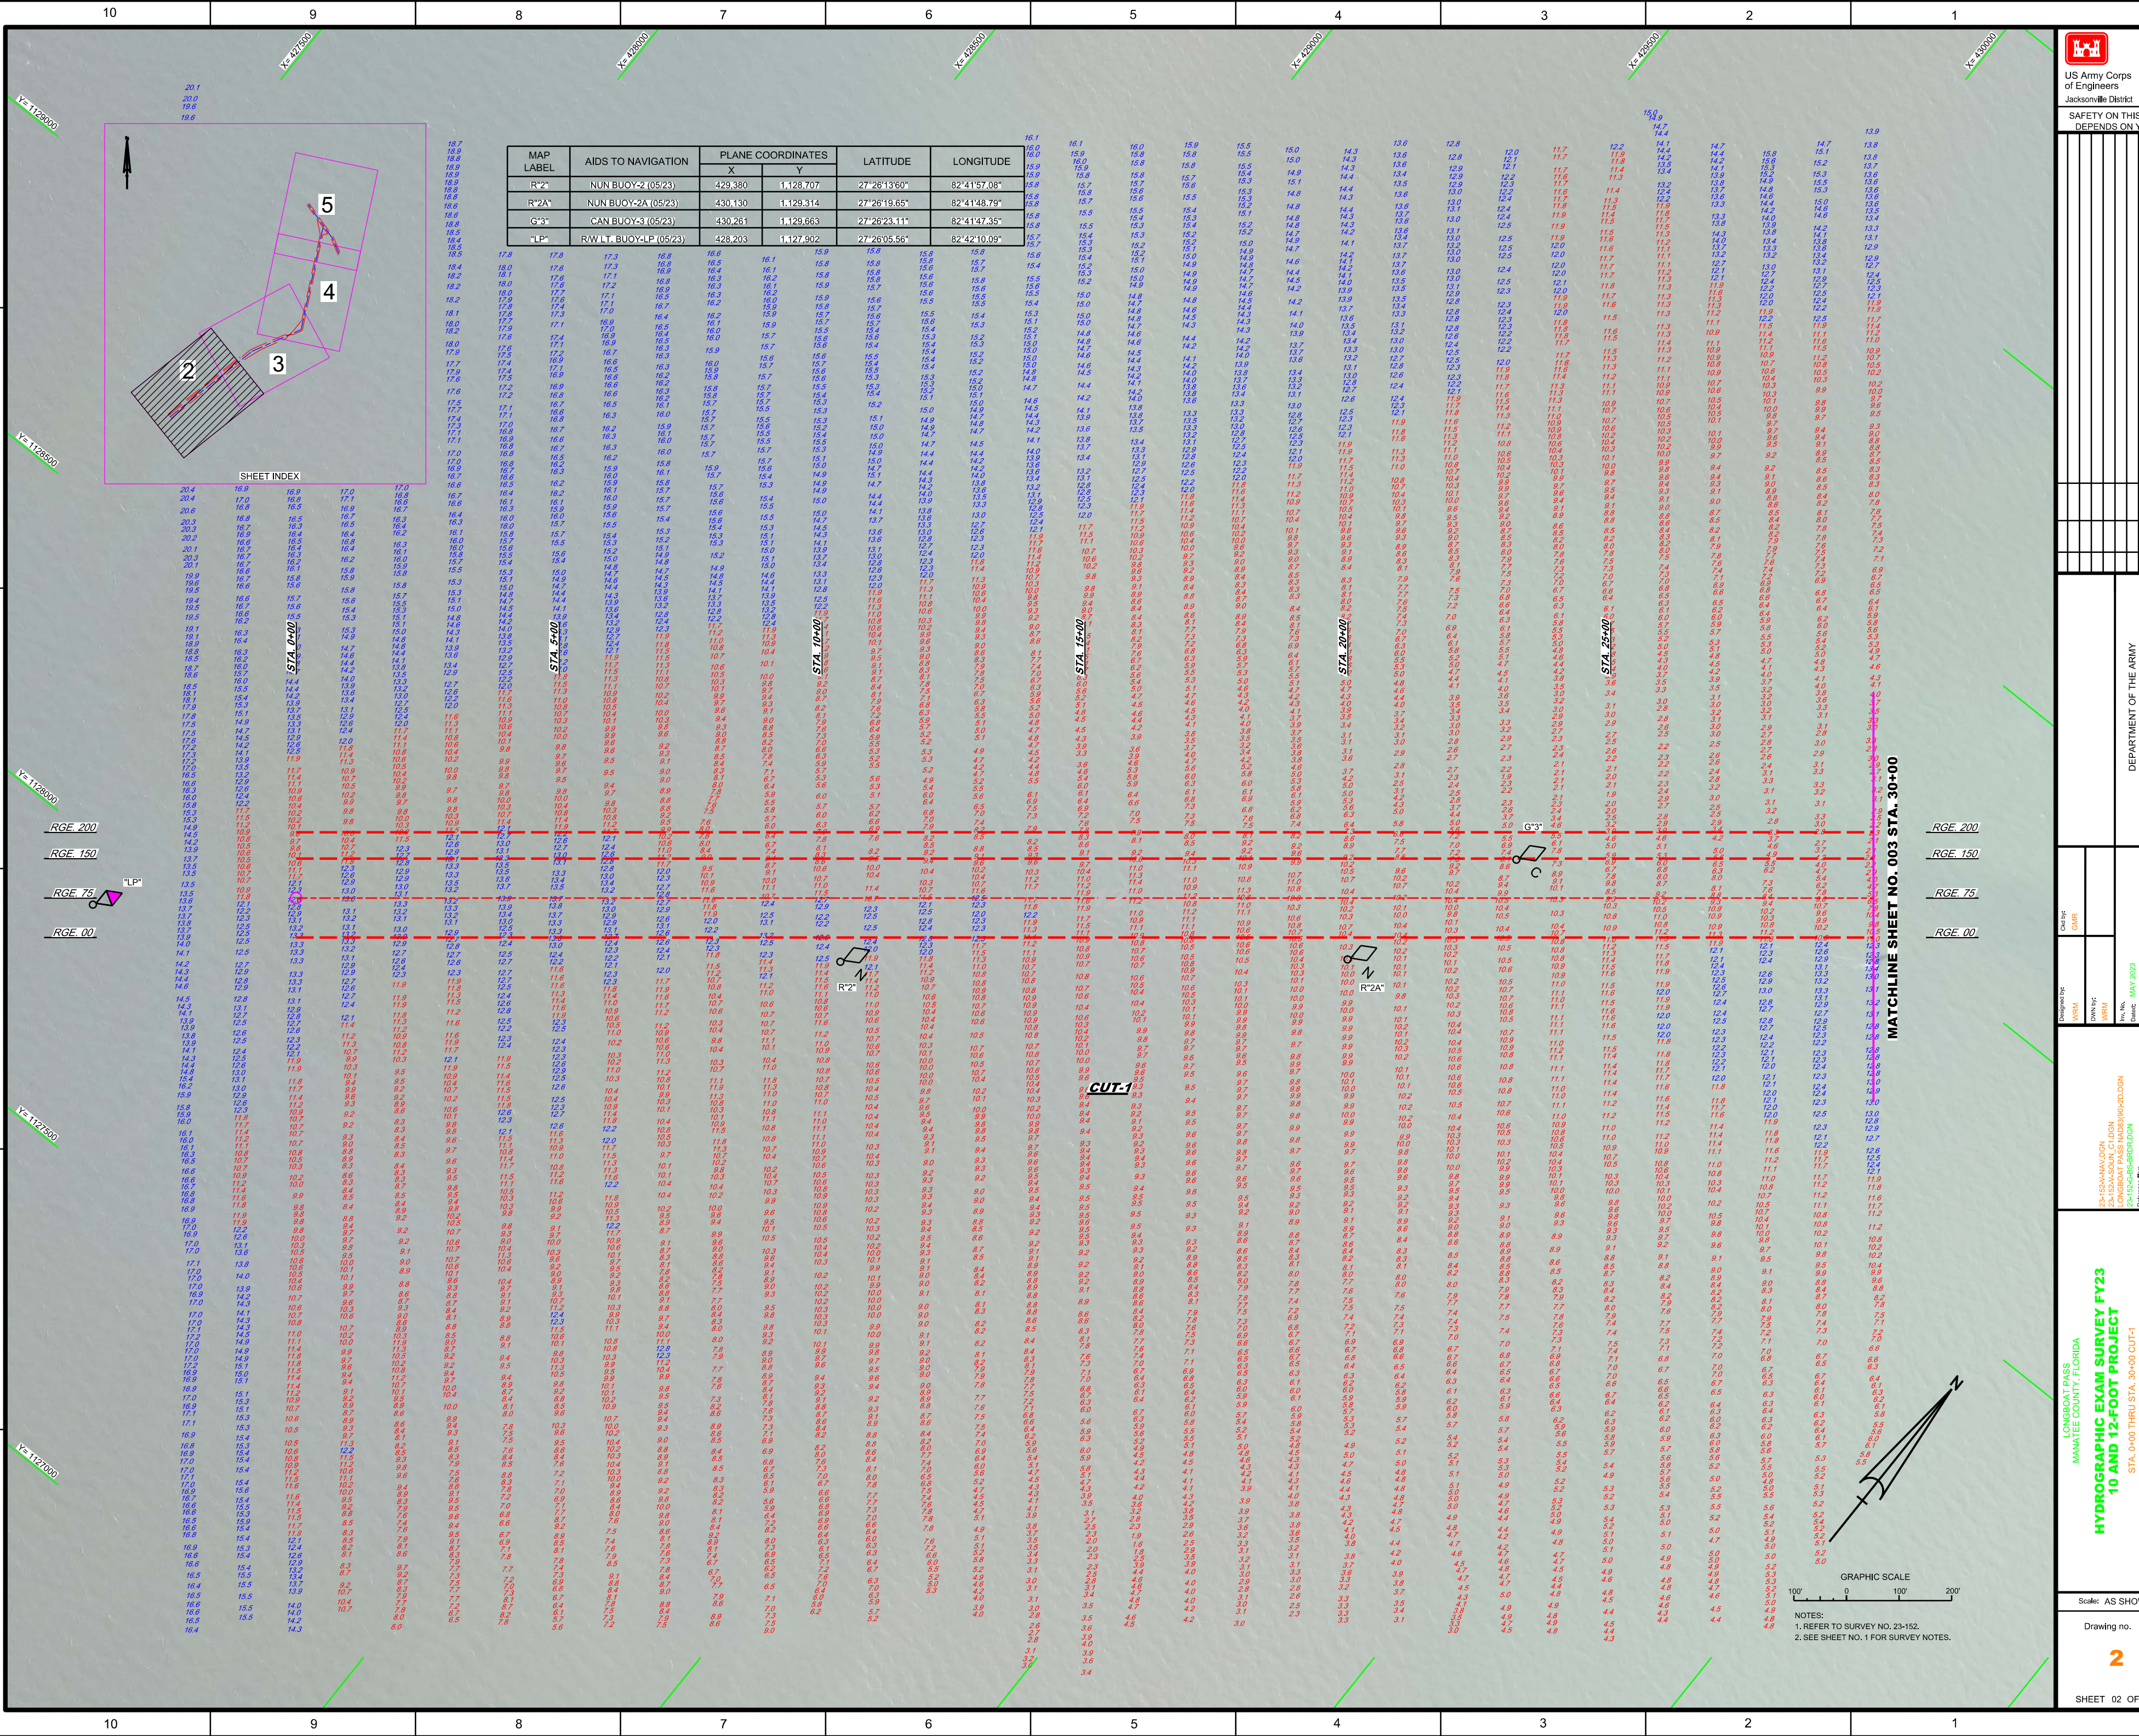

US Army Corps of Engineers
Jacksonville District

SAFETY ON THIS JOB
DEPENDS ON YOU

DEPARTMENT OF THE ARMY
JACKSONVILLE DISTRICT, CORPS OF ENGINEERS
JACKSONVILLE, FLORIDA

Call by: GUR
Designed by: WPM
Drawn by: WPM
Checked: MAY 2023

24-1624-AV-DGN
24-1624-B-BRO-DGN
24-1624-C-BRO-DGN
24-1624-D-BRO-DGN
HYDROGRAPHIC EXAM SURVEY FY23
10 AND 12-FOOT PROJECT
PLAN
STA. 0+00 THRU STA. 30+00 CUT-1


Scale: AS SHOWN

Drawing no.

SHEET 02 OF 05

GRAPHIC SCALE
100' 0 100' 200'

NOTES:
1. REFER TO SURVEY NO. 23-152.
2. SEE SHEET NO. 1 FOR SURVEY NOTES.

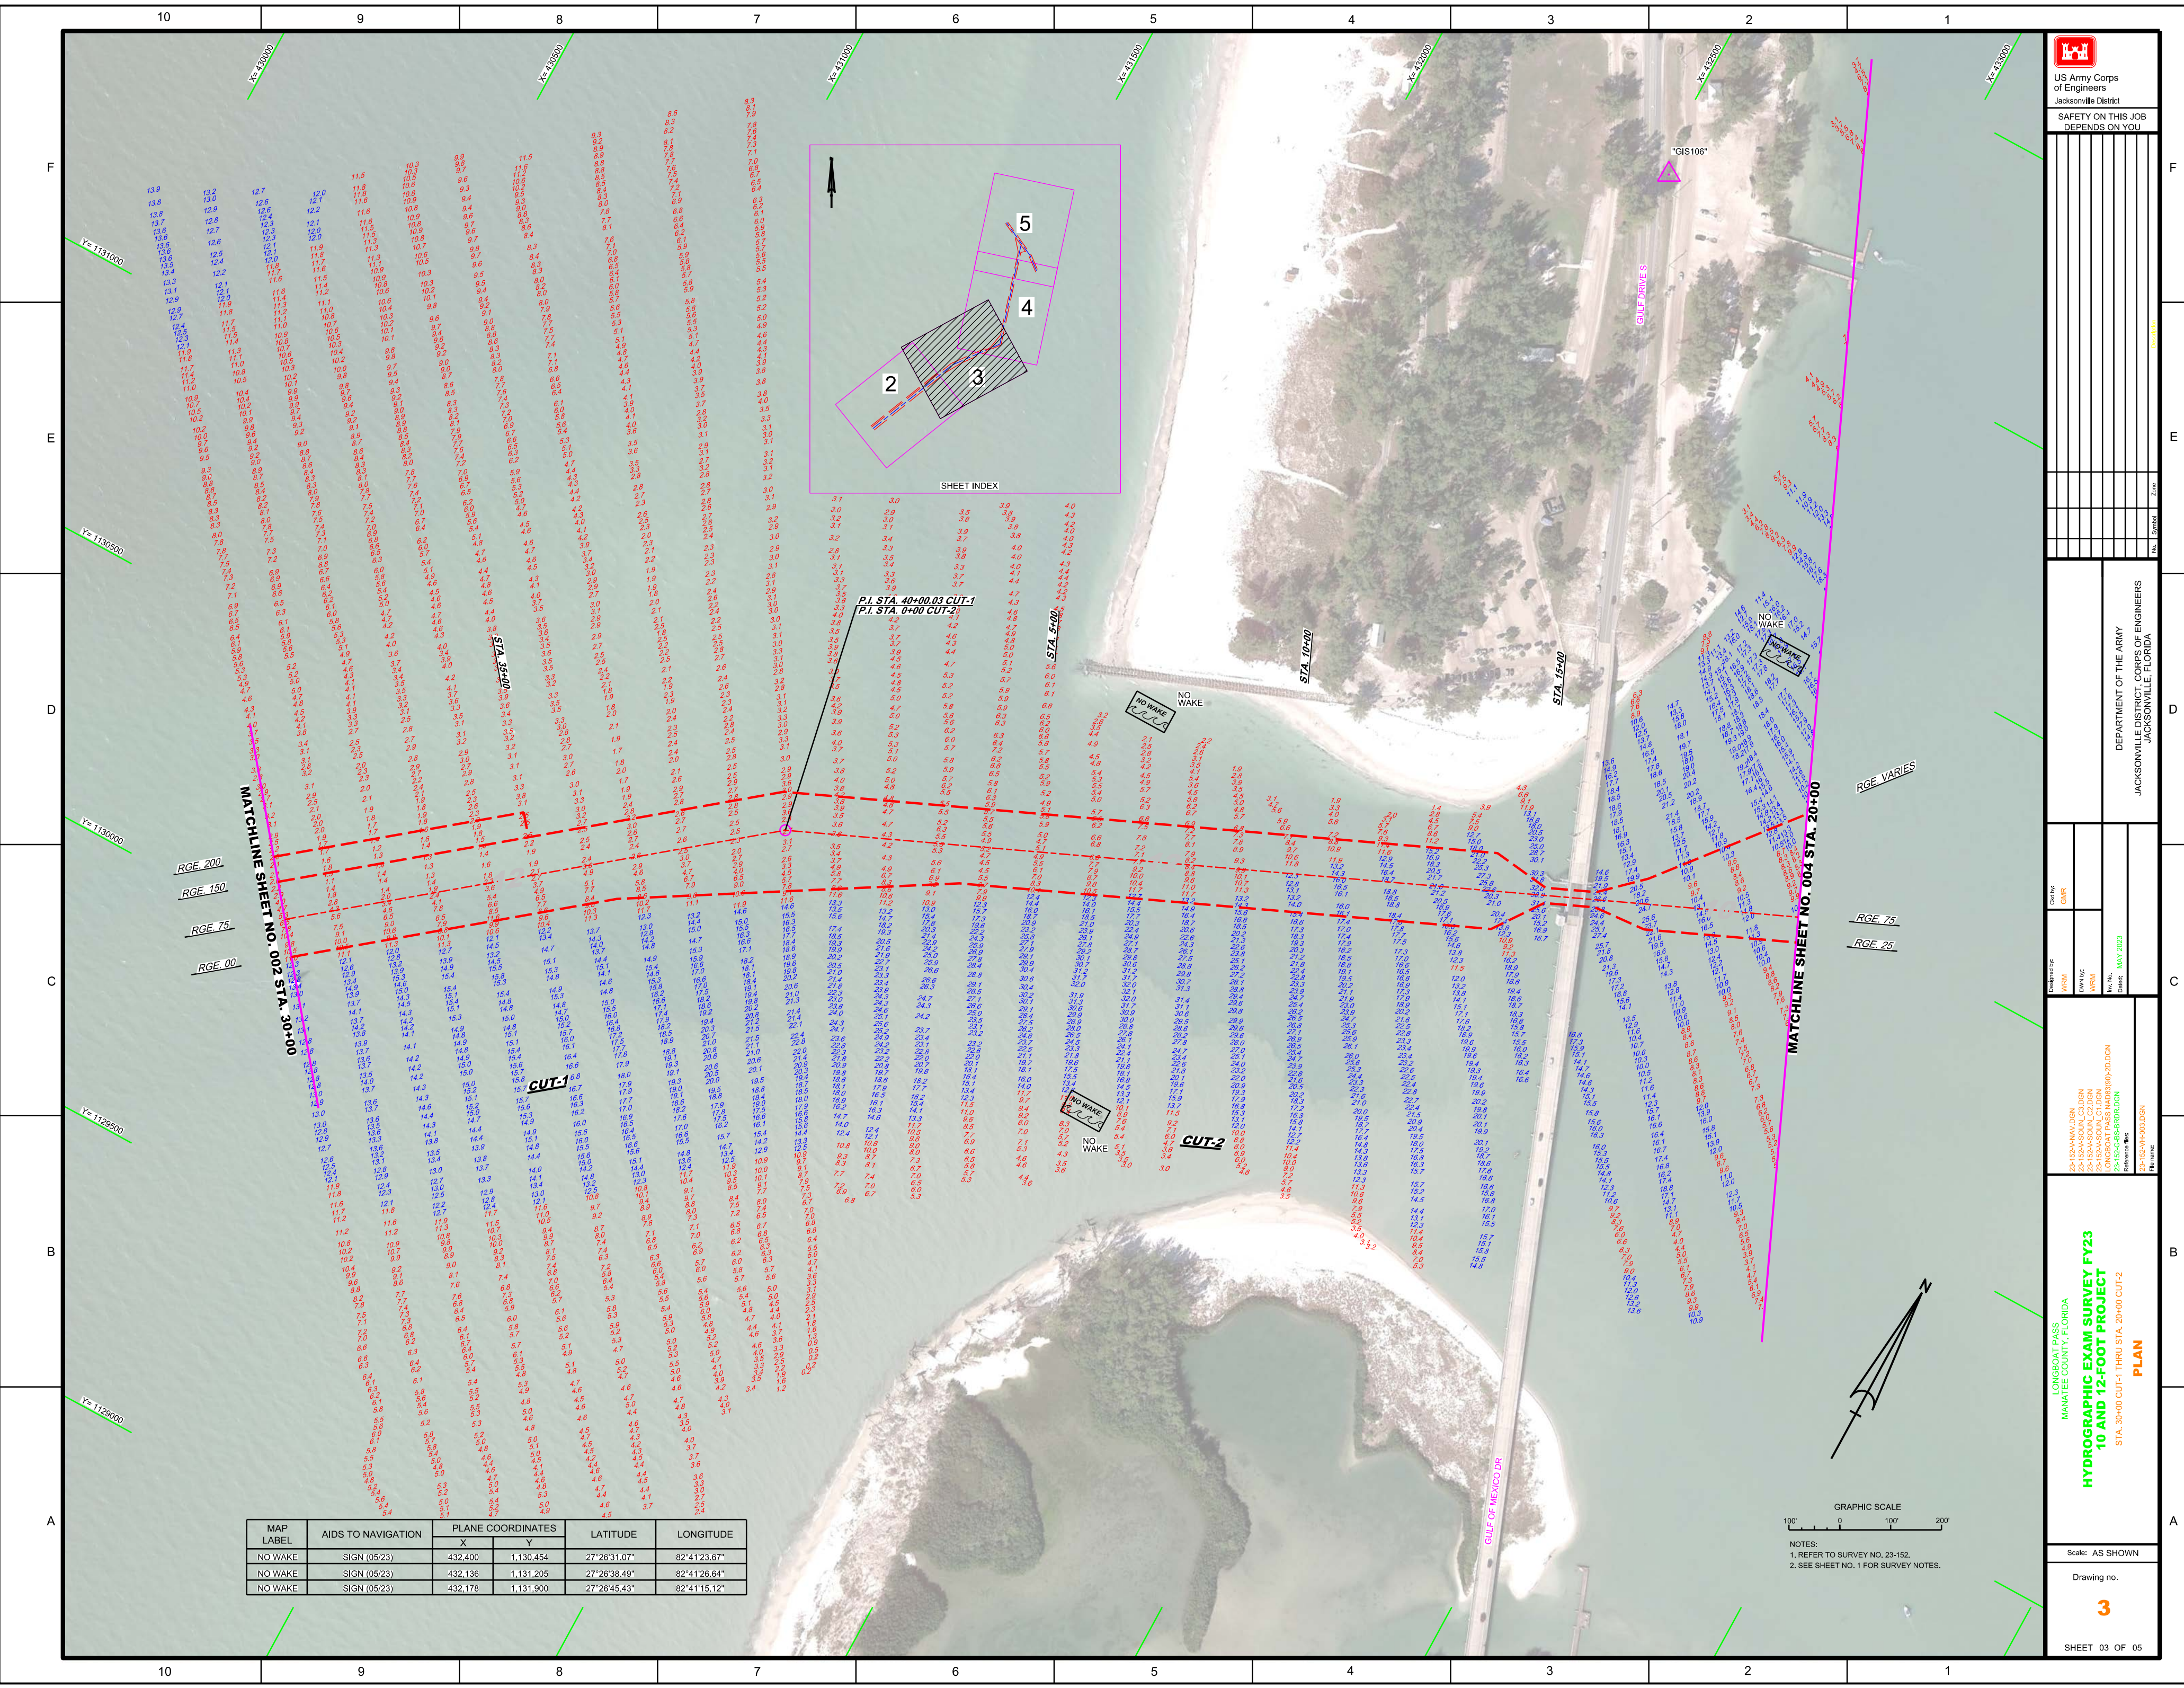

MAP LABEL	AIDS TO NAVIGATION	PLANE COORDINATES		LATITUDE	LONGITUDE
		X	Y		
NO WAKE	SIGN (05/23)	432.400	1,130.454	27°26'31.07"	82°41'23.67"
NO WAKE	SIGN (05/23)	432.136	1,131.205	27°26'38.49"	82°41'26.64"
NO WAKE	SIGN (05/23)	432.178	1,131.900	27°26'45.43"	82°41'15.12"

US Army Corps of Engineers
Jacksonville District

SAFETY ON THIS JOB
DEPENDS ON YOU

DESIGNED BY: **WRM**

DRAWN BY: **WRM**

CHECKED BY: **WRM**

DATE: **MAY 2023**

PROJECT: **HYDROGRAPHIC EXAM SURVEY FY23
10 AND 12-FOOT PROJECT**

STATION: **STA. 30+00 CUT-1 THRU STA. 20+00 CUT-2**

PLAN

Scale: AS SHOWN

Drawing no. **3**

SHEET 03 OF 05

DEPARTMENT OF THE ARMY
JACKSONVILLE DISTRICT, CORPS OF ENGINEERS
JACKSONVILLE, FLORIDA

FILE NAME: **23-1524-H400.DGN**

GRAPHIC SCALE
100' 0 100' 200'
NOTES:
1. REFER TO SURVEY NO. 23-152.
2. SEE SHEET NO. 1 FOR SURVEY NOTES.

