



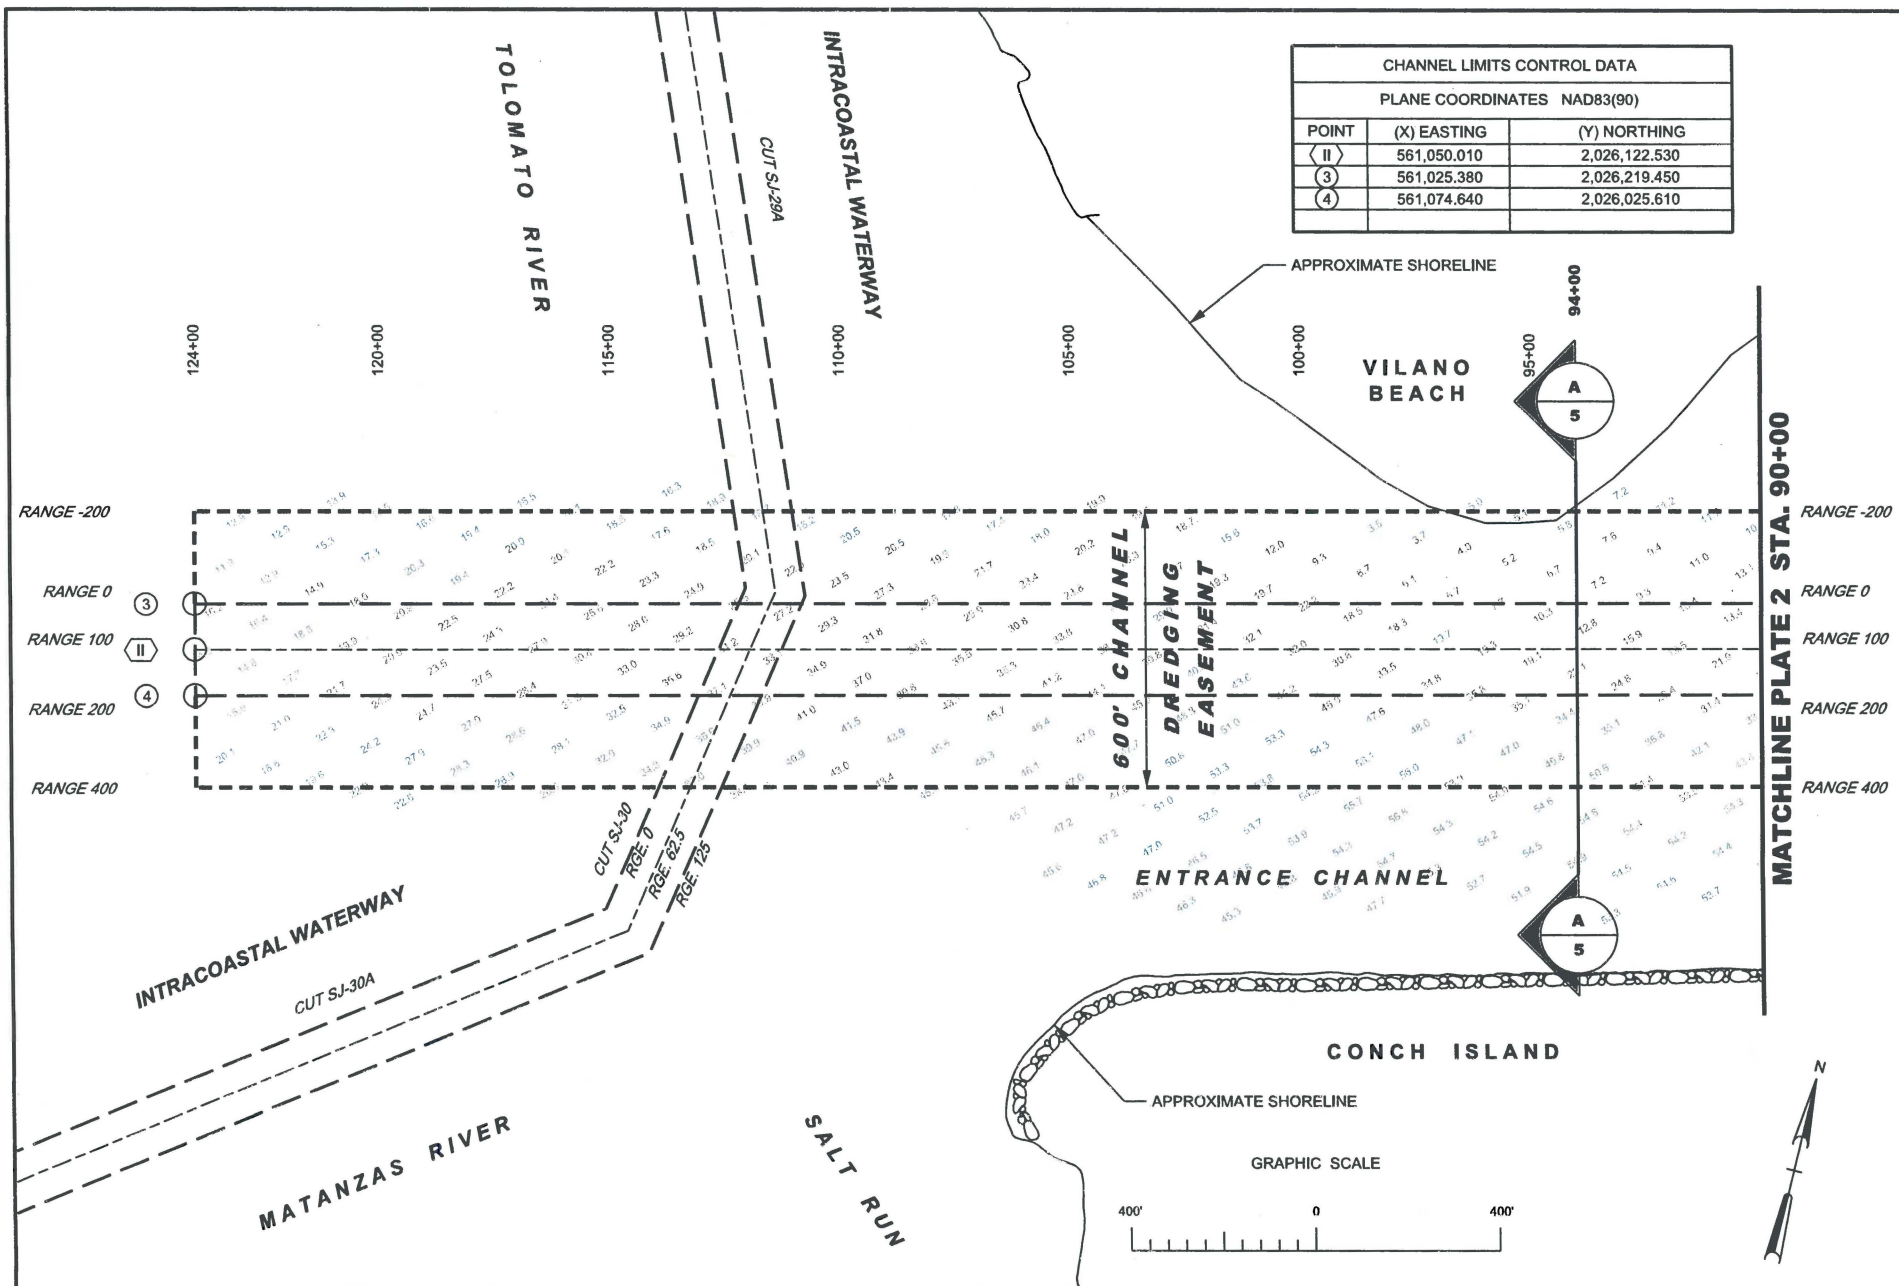

 US Army Corps of Engineers Jacksonville District	WQC PERMIT PLATE NOT FOR CONSTRUCTION	Dsn by: BTM	ST AUGUSTINE INLET, ST. JOHNS COUNTY, FLORIDA MAINTENANCE DREDGING EASEMENT WQC PERMIT PLATE DREDGING PLAN - ENTRANCE CHANNEL	PLATE 1
	DEPARTMENT OF THE ARMY JACKSONVILLE DISTRICT, CORPS OF ENGINEERS JACKSONVILLE, FLORIDA	Dwn by: MR2		
	Ckd by: DFD			
Dated: JUNE 2014				

0251706-005-JN

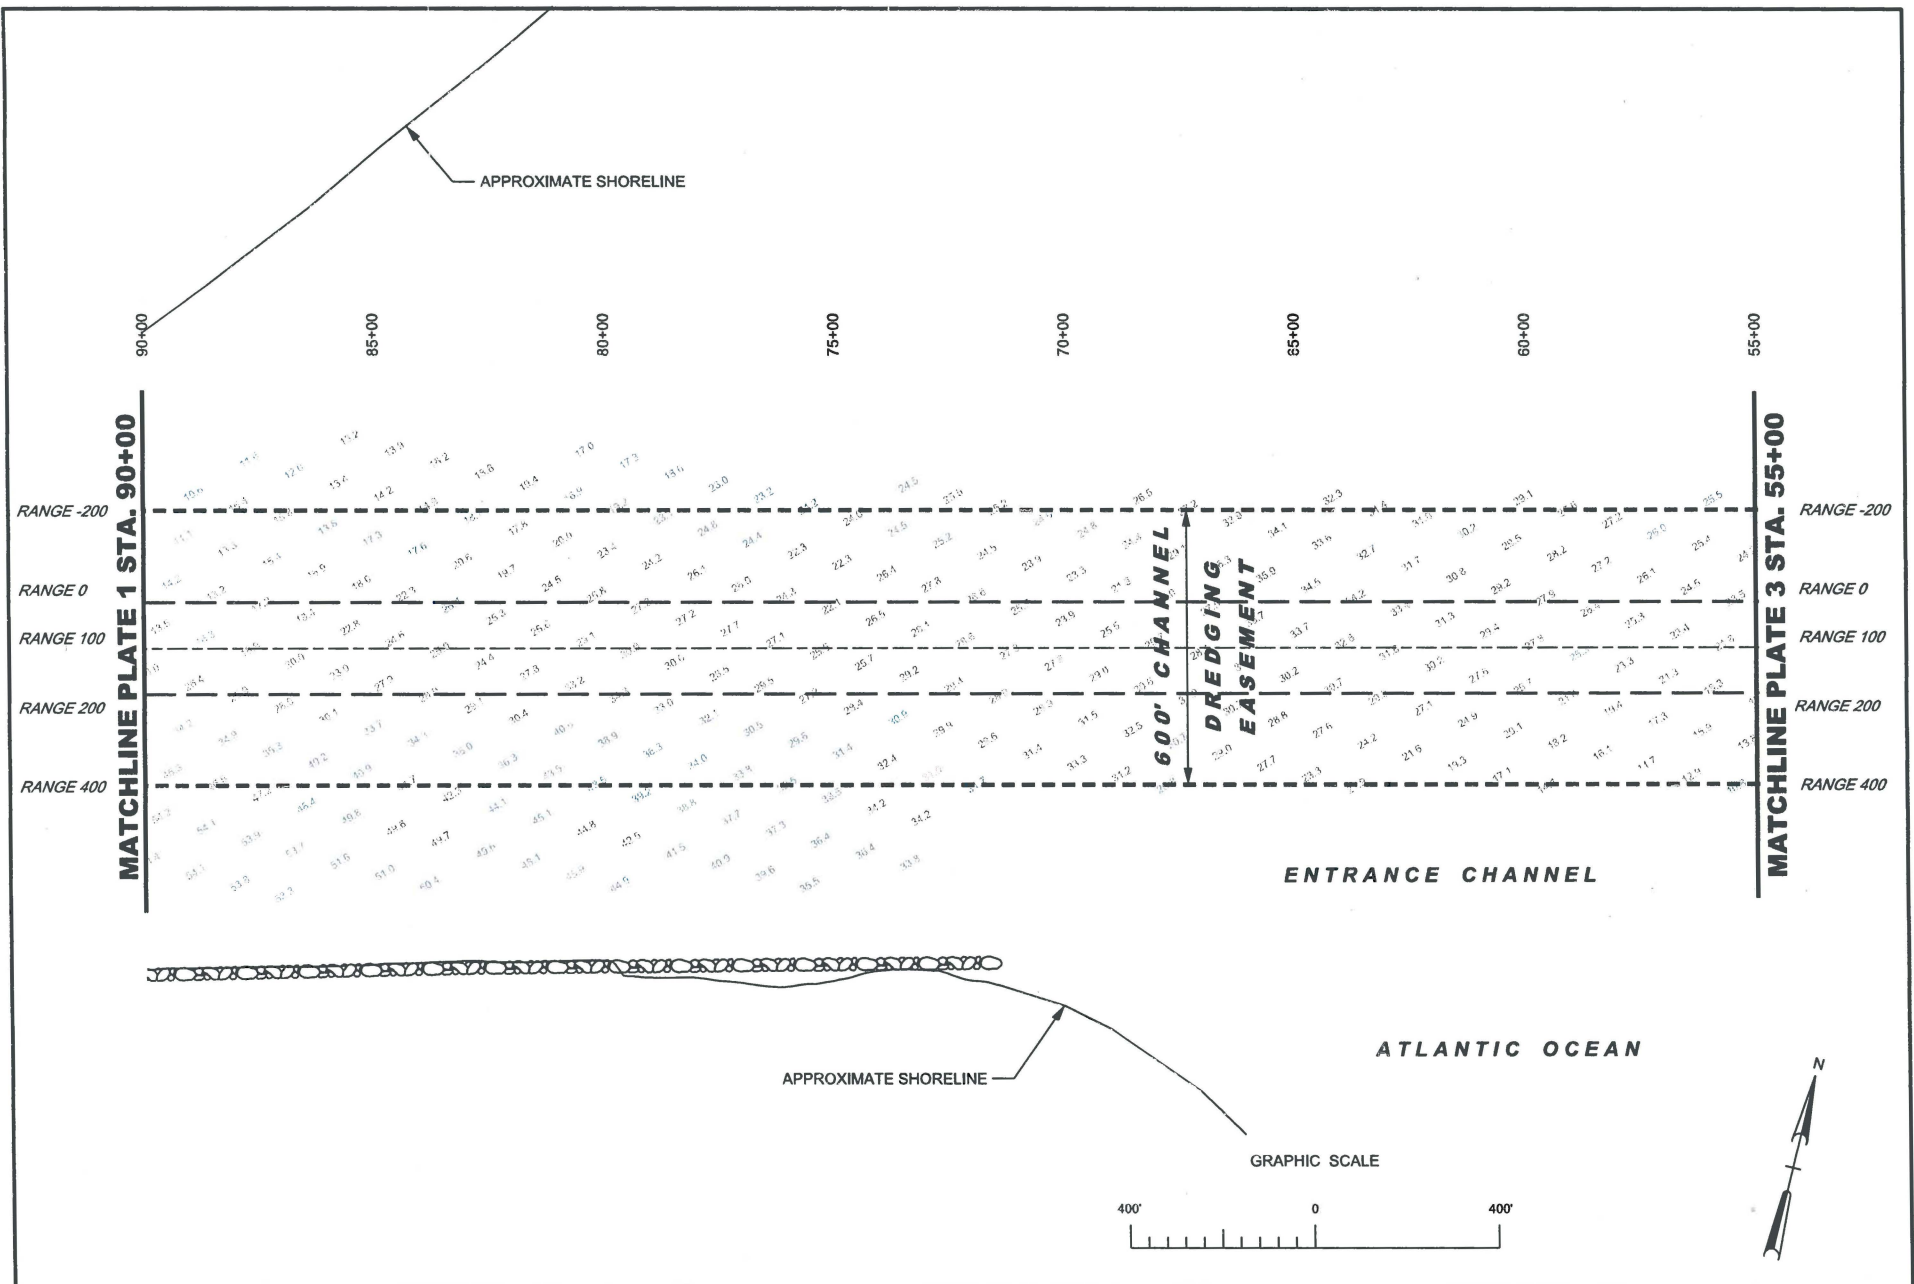

US Army Corps
of Engineers
Jacksonville District

WQC PERMIT PLATE
NOT FOR CONSTRUCTION

DEPARTMENT OF THE ARMY
JACKSONVILLE DISTRICT, CORPS OF ENGINEERS
JACKSONVILLE, FLORIDA


Dsn by: BTM
Dwn by: MR2
Ckd by: DFD
Dated: JUNE 2014

ST AUGUSTINE INLET, ST. JOHNS COUNTY, FLORIDA
MAINTENANCE DREDGING EASEMENT
WQC PERMIT PLATE
DREDGING PLAN - ENTRANCE CHANNEL

PLATE

2


0251706-005-JN

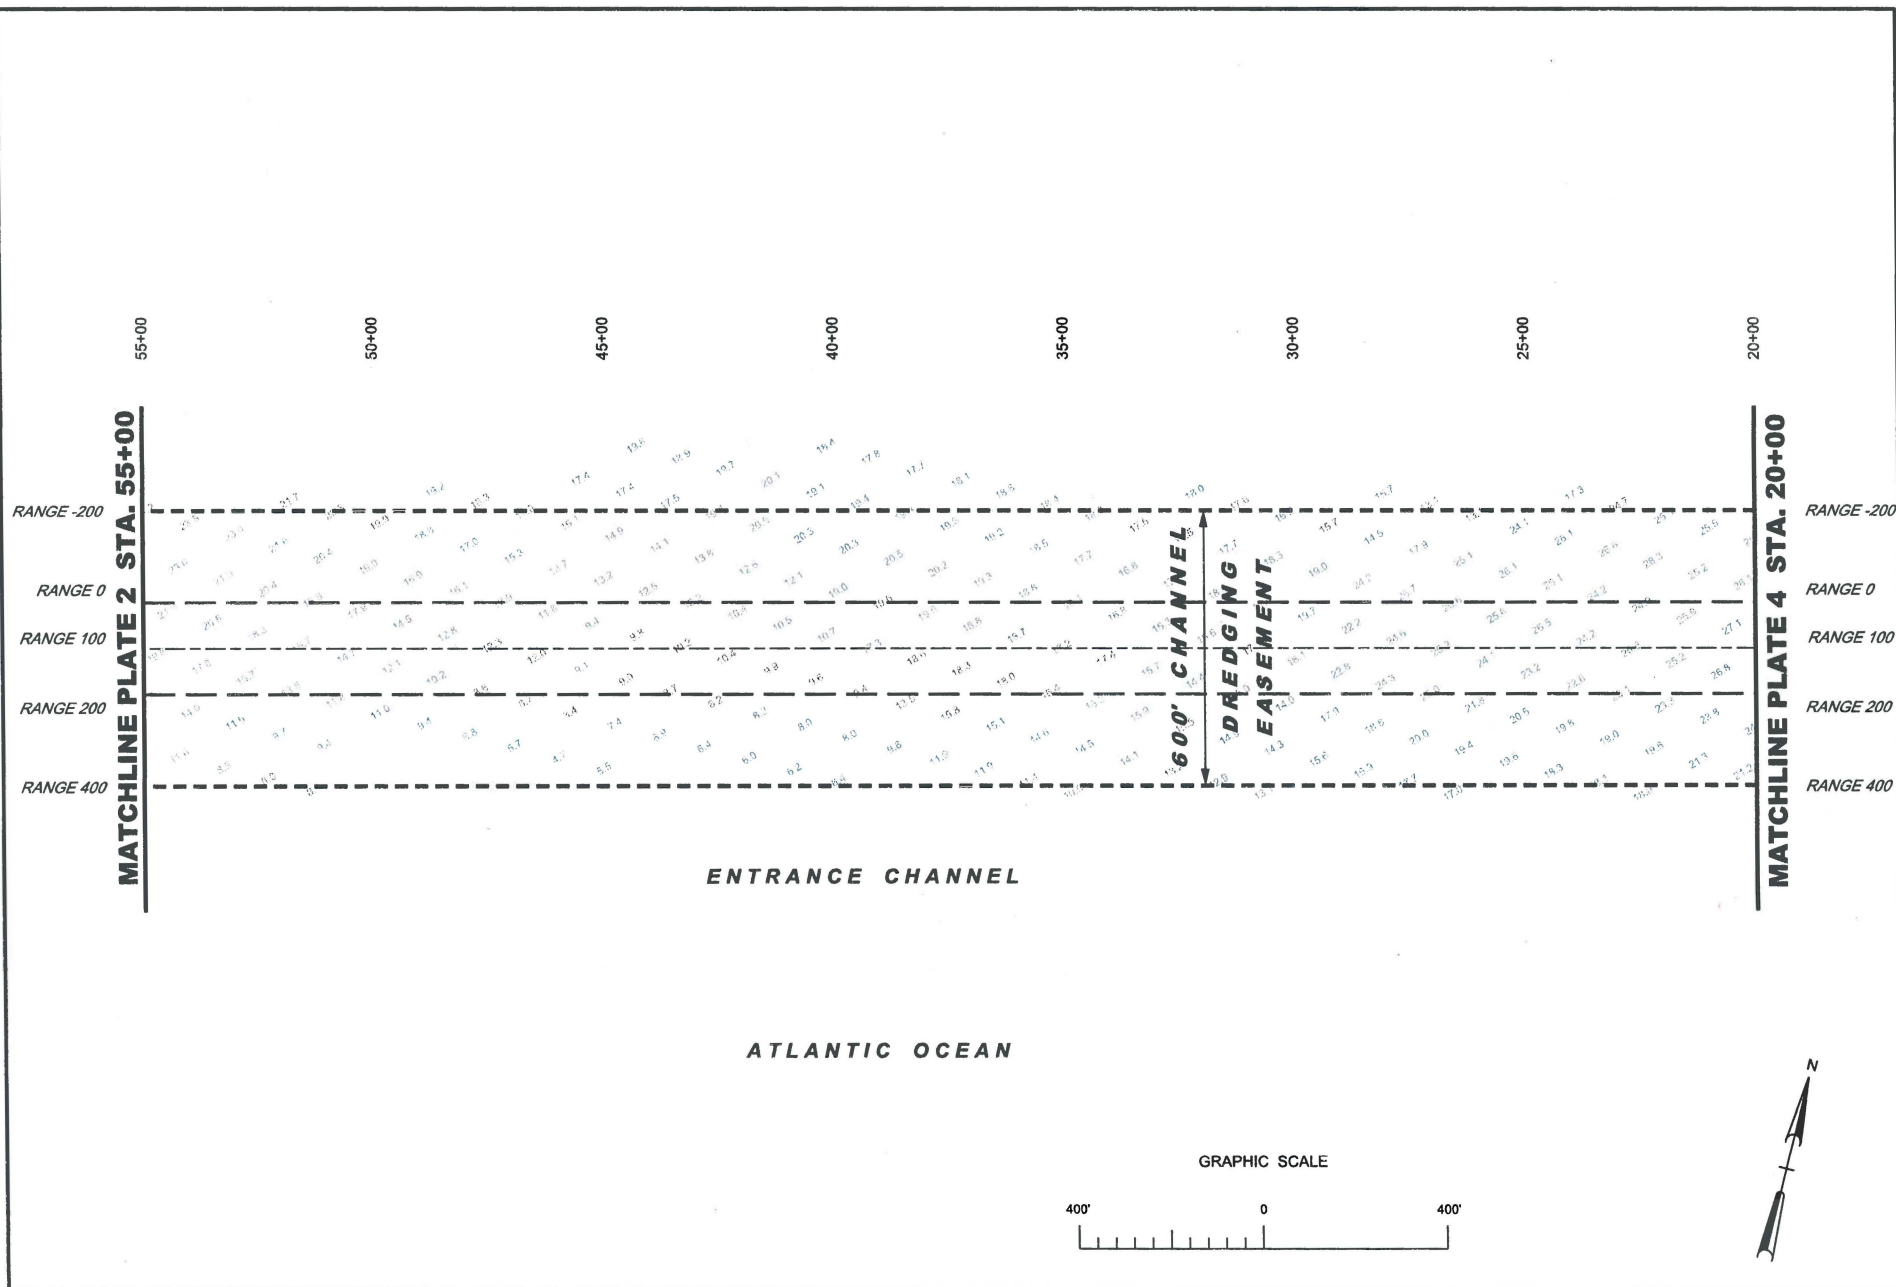


 US Army Corps of Engineers Jacksonville District	WQC PERMIT PLATE NOT FOR CONSTRUCTION DEPARTMENT OF THE ARMY JACKSONVILLE DISTRICT, CORPS OF ENGINEERS JACKSONVILLE, FLORIDA	Desn by: BTM Dwn by: MR2 Ckd by: DFD Dated: JUNE 2014	ST AUGUSTINE INLET, ST. JOHNS COUNTY, FLORIDA MAINTENANCE DREDGING EASEMENT WQC PERMIT PLATE DREDGING PLAN - ENTRANCE CHANNEL	PLATE 3
---	---	---	---	------------------------------

0251706-005-JN

CHANNEL LIMITS CONTROL DATA		
PLANE COORDINATES NAD83(90)		
POINT	(X) EASTING	(Y) NORTHING
1	573,068.310	2,029,176.640
1	573,043.680	2,029,273.560
2	573,092.940	2,029,079.720

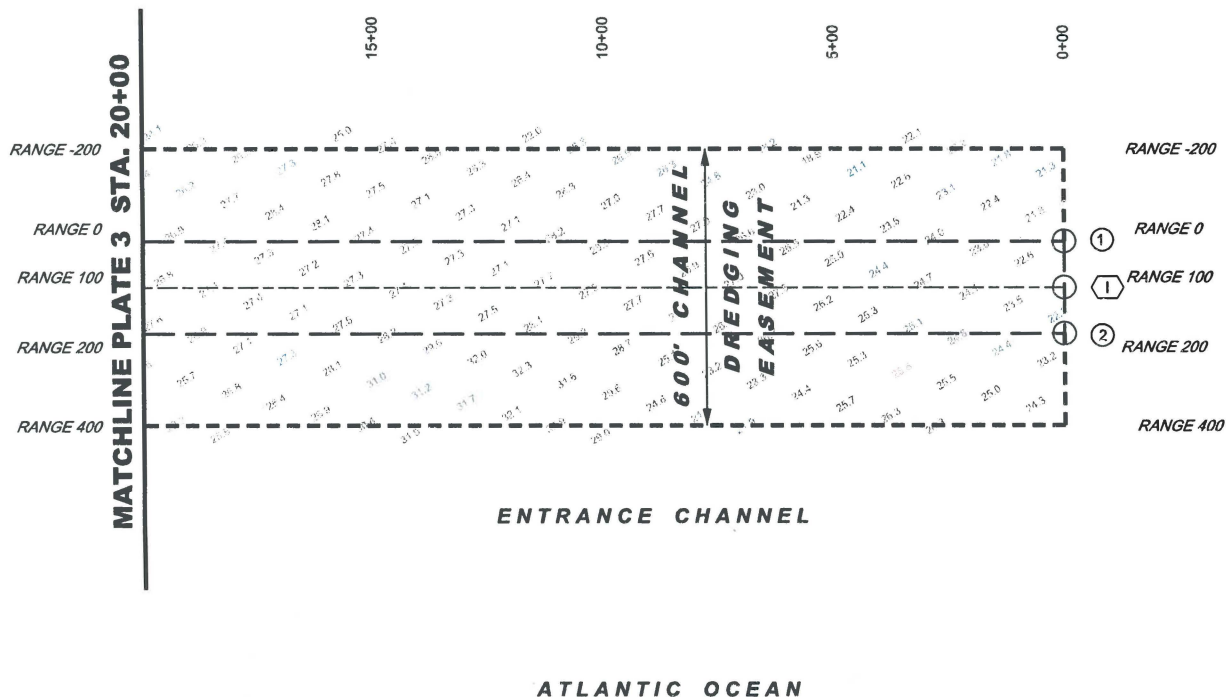

GRAPHIC SCALE

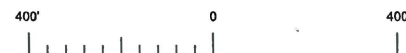

**US Army Corps
of Engineers •
Jacksonville District**

WQC PERMIT PLATE
NOT FOR CONSTRUCTION

DEPARTMENT OF THE ARMY
JACKSONVILLE DISTRICT, CORPS OF ENGINEERS
JACKSONVILLE, FLORIDA

Dsn by:	BTM
Dwn by:	MR2
Ckd by:	DFD
Dated:	JUNE 2014


ST AUGUSTINE INLET, ST. JOHNS COUNTY, FLORIDA
MAINTENANCE DREDGING EASEMENT
WQC PERMIT PLATE

DREDGING PLAN - ENTRANCE CHANNEL

PLATE


4

0251706-005-JN

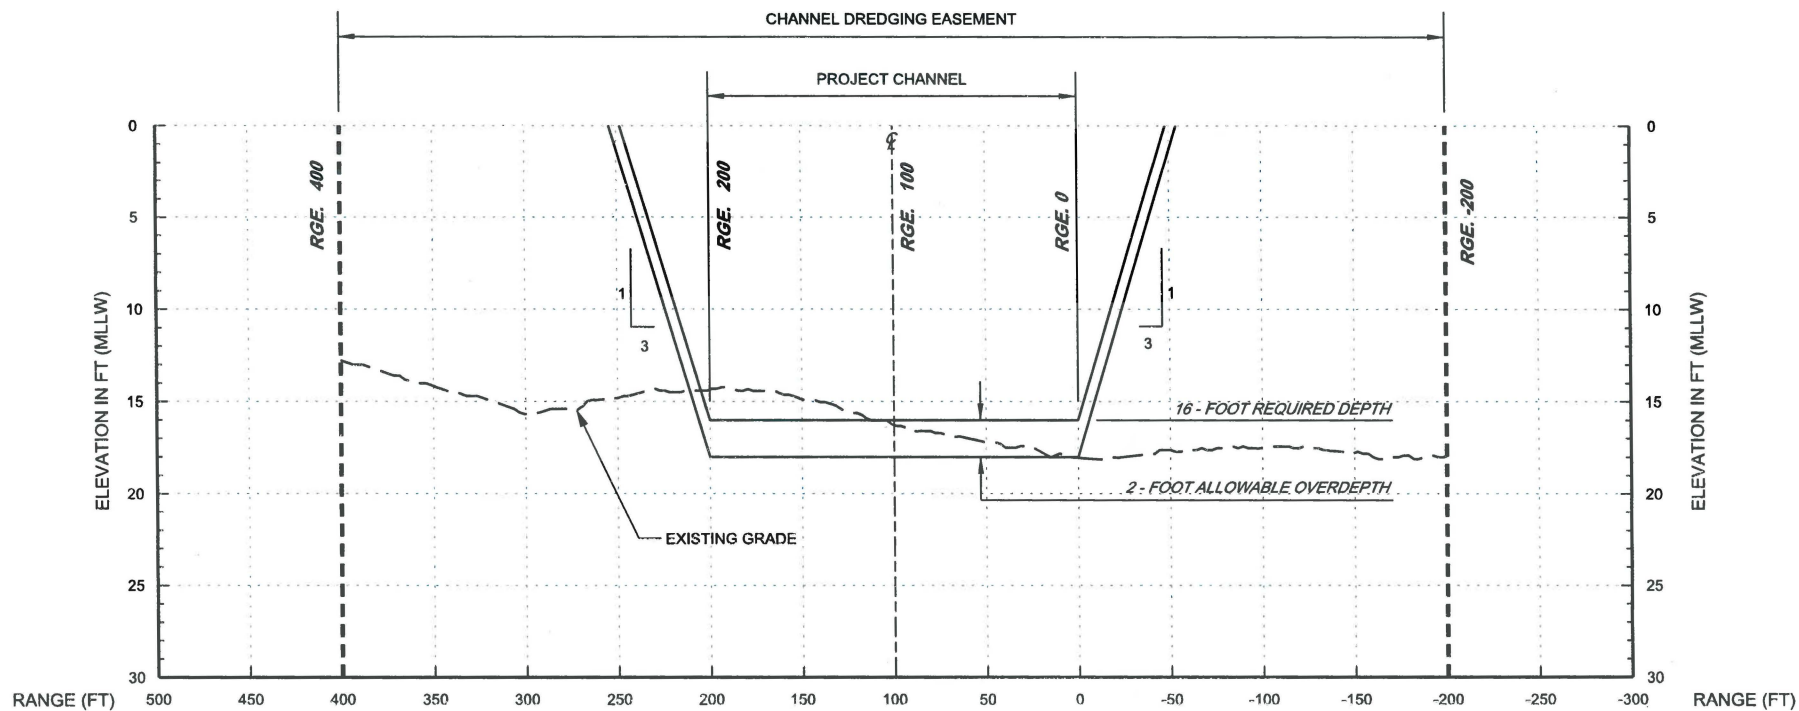

A
1 **TYPICAL CROSS SECTION**
HORZ = SCALE: "A"
VERT = SCALE: "B"

NOTE: PROJECT CHANNEL TOES MAY BE REALIGNED AND CHANNEL MAY BE DREDGED WITHIN 600' CHANNEL DREDGING EASEMENT.

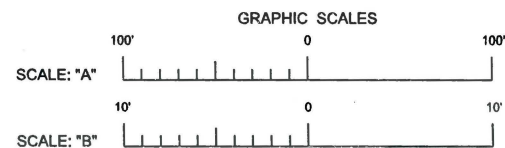

US Army Corps
of Engineers
Jacksonville District

WQC PERMIT PLATE
NOT FOR CONSTRUCTION

DEPARTMENT OF THE ARMY
JACKSONVILLE DISTRICT, CORPS OF ENGINEERS
JACKSONVILLE, FLORIDA

Dsn by: BTM
Dwn by: MR2
Ckd by: DFD
Dated: JUNE 2014

ST AUGUSTINE INLET, ST. JOHNS COUNTY, FLORIDA
MAINTENANCE DREDGING EASEMENT
WQC PERMIT PLATE

CHANNEL CROSS SECTION

PLATE

5

0251706-005-JN