


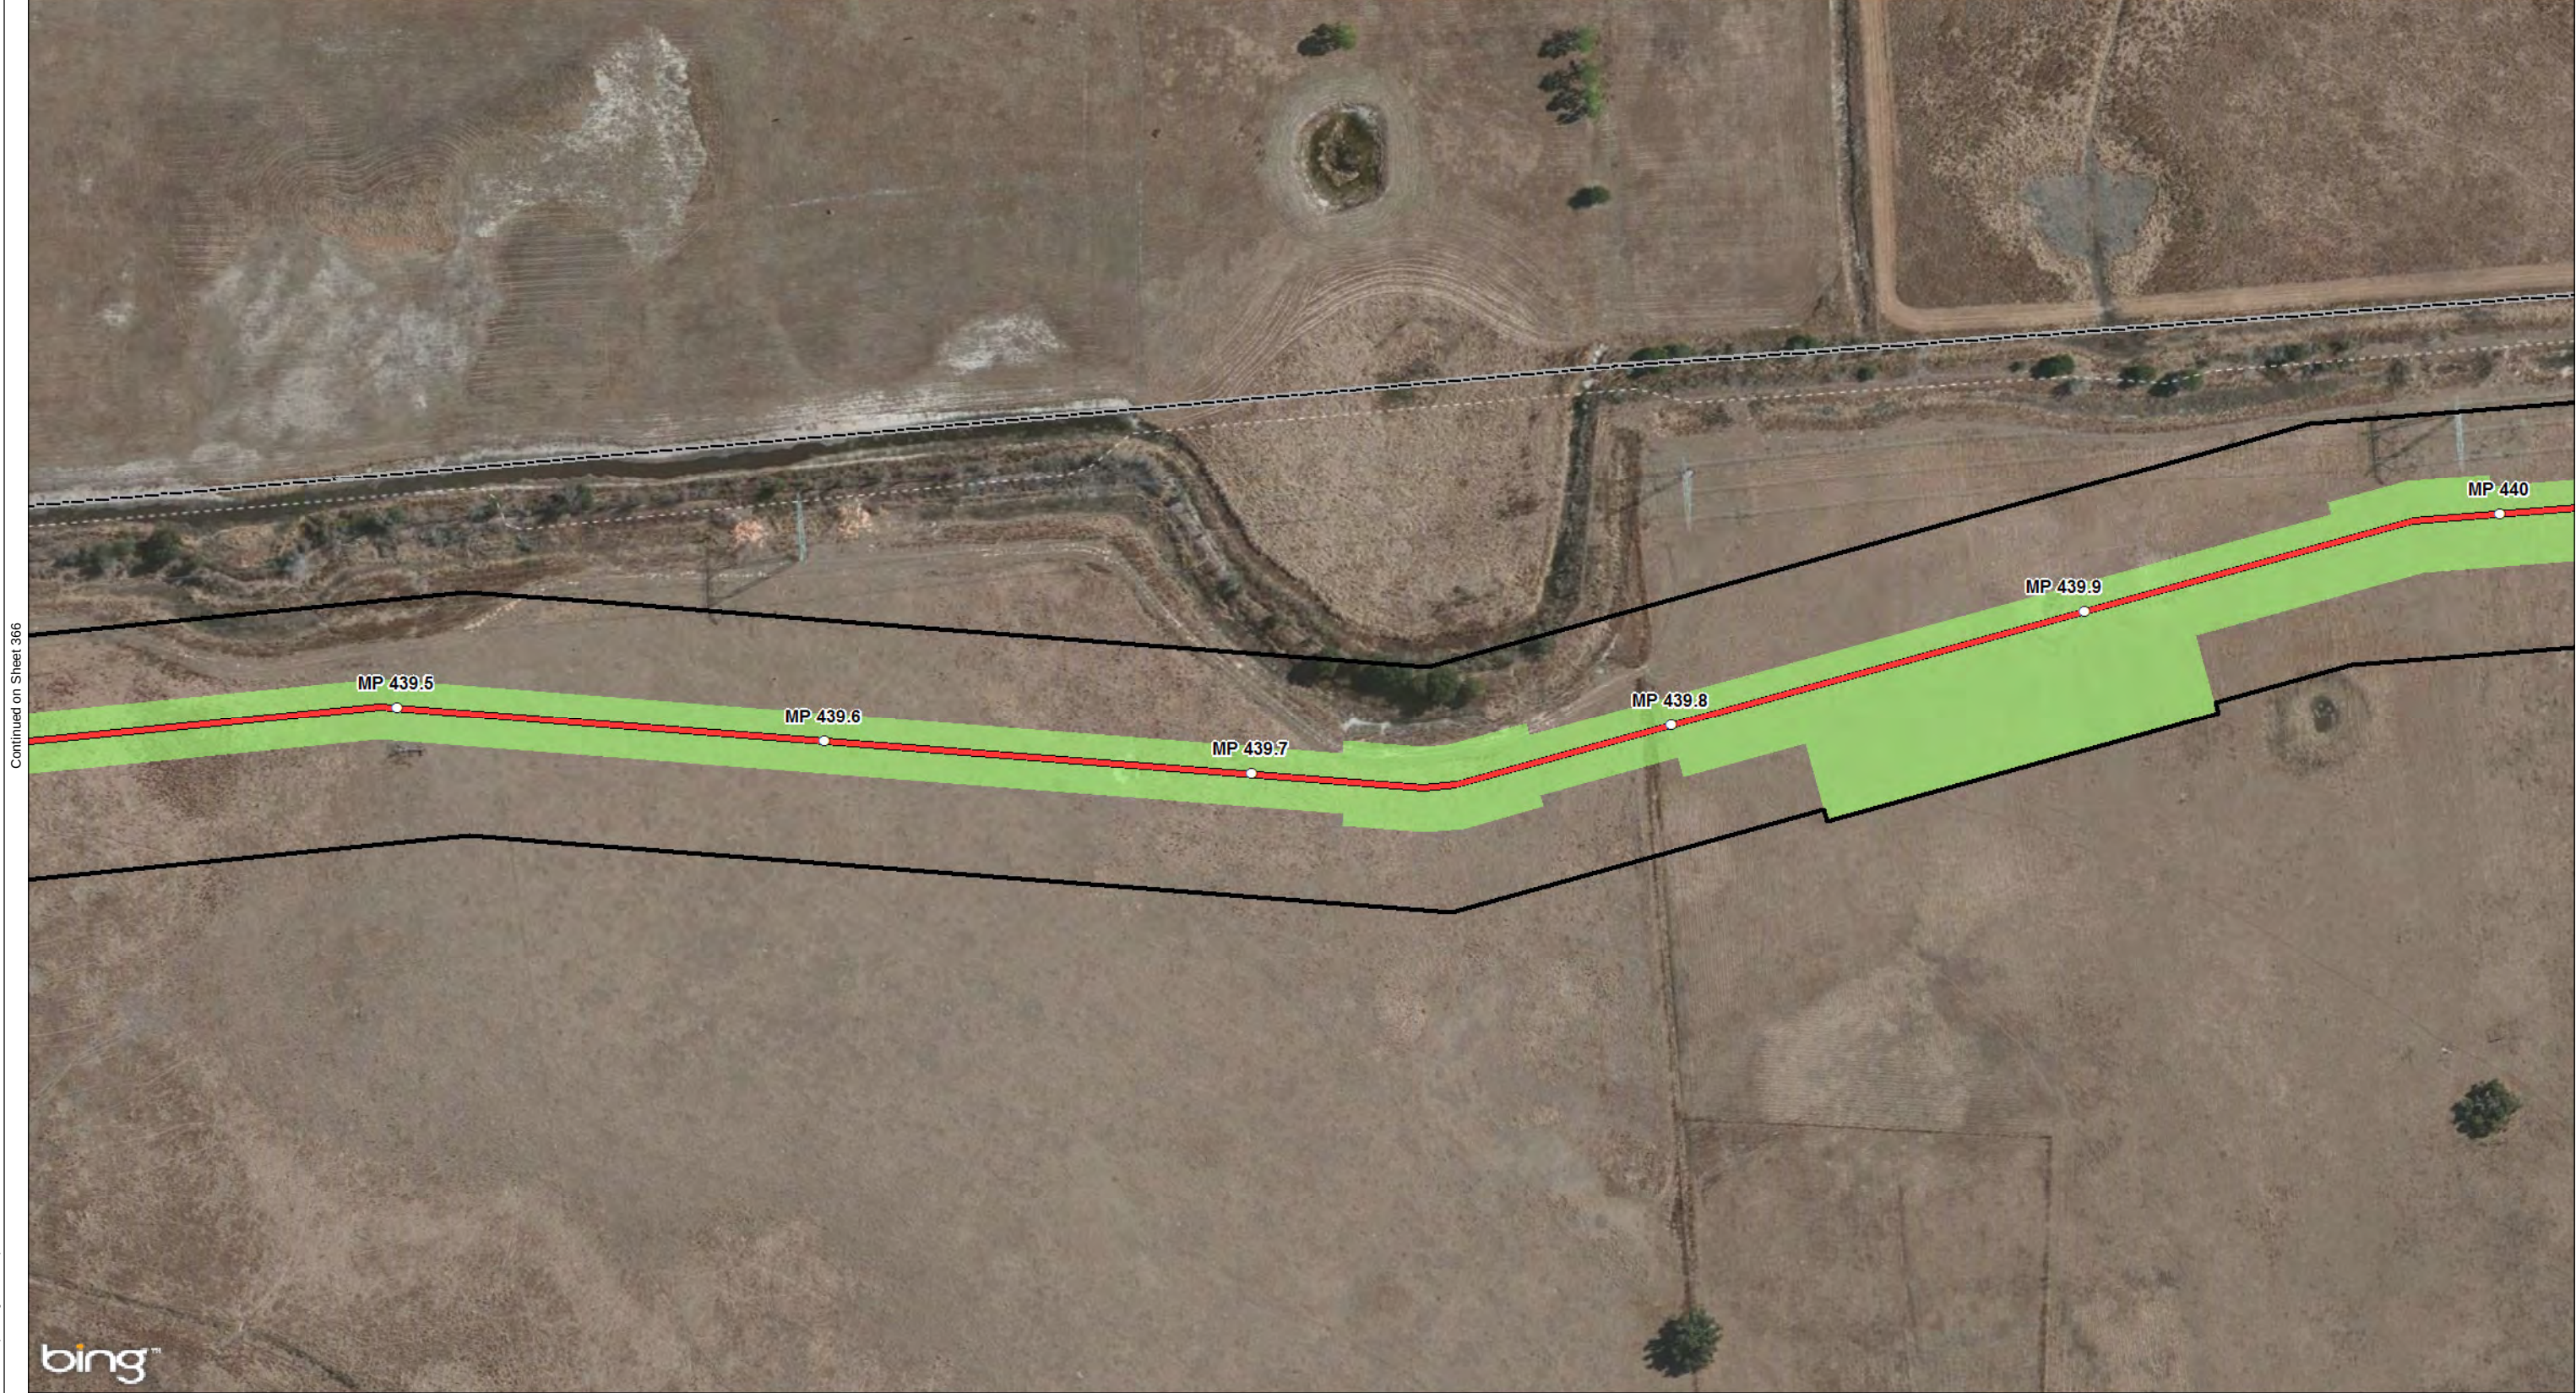

Continued on Sheet 366

Continued on Sheet 368

Date: 3/22/2016 Time: 7:50:04 AM User: gaudwell
R:\Projects\GIS\2013\1410131_Spectra_Sabana\USACE\Jacksonville\2016 IFC Update\FigA-1 WSComparison Jacksonville 2016-02-29.mxd

Legend

MILE POSTS

PROPOSED 36" PIPELINE

ENVIRONMENTAL SURVEY CORRIDOR

STATES

COUNTIES

2015-10-24 WORKSPACE (PREVIOUSLY REVIEWED), NOT WITHIN 2016 IFC WORKSPACE

2016 IFC WORKSPACE (NOT PREVIOUSLY REVIEWED)

2016 IFC WORKSPACE EQUAL TO 2015-10-24 WORKSPACE (PREVIOUSLY REVIEWED)

Base Map: Bing Maps, Microsoft, USGS

NO.	REVISION - DESCRIPTION	BY	DATE	CHK'D	APP'D	Sabal Trail TRANSMISSION SABAL TRAIL PROJECT PROPOSED PIPELINE FIGURE A-1 2016 ISSUED FOR CONSTRUCTION WORKSPACE COMPARISON JACKSONVILLE DISTRICT		
A	ISSUED FOR PERMITTING	TRC	2/29/2016	GS	JL			
						DWG NO: FigA-1 WSComparison Jacksonville 2016-02-29	SHT: 367 of 459	REV: A



☐ MILE POSTS

 PROPOSED 36" PIPELINE


ENVIRON

 STATES COUNTIES

2015-10-24 WORKSPACE (PREVIOUSLY REVIEWED), NOT
WITHIN 2016 IFC WORKSPACE

2016 IFC WORKSPACE (NOT PREVIOUSLY REVIEWED)

2016 IFC WORKSPACE EQUAL TO 2015-10-24 WORKSPACE
(PREVIOUSLY REVIEWED)

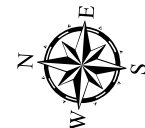


A horizontal scale bar with tick marks at 0, 100, and 200. The bar is divided into four segments: black, white, black, and white.

Scale: 1 Inch = 200 Feet

NO.	REVISION - DESCRIPTION	BY	DATE	CHK'D	APP'D	 SABAL TRAIL PROJECT PROPOSED PIPELINE FIGURE A-1 2016 ISSUED FOR CONSTRUCTION WORKSPACE COMPARISON JACKSONVILLE DISTRICT		
A	ISSUED FOR PERMITTING	TRC	2/29/2016	GS	JL			
DWG NO: FigA-1 WSComparison Jacksonville 2016-02-29						SHT: 368 of 459	REV: A	

Date: 3/22/2016 Time: 7:14:49 AM User: galswell
R:\Project\GIS\2013\141113_Spectra_SabalTrail\USACE\Jacksonville\2016 IFC Update\FigA-1 WSCcomparison Jacksonville 2016-02-29.mxd

Continued on Sheet 368

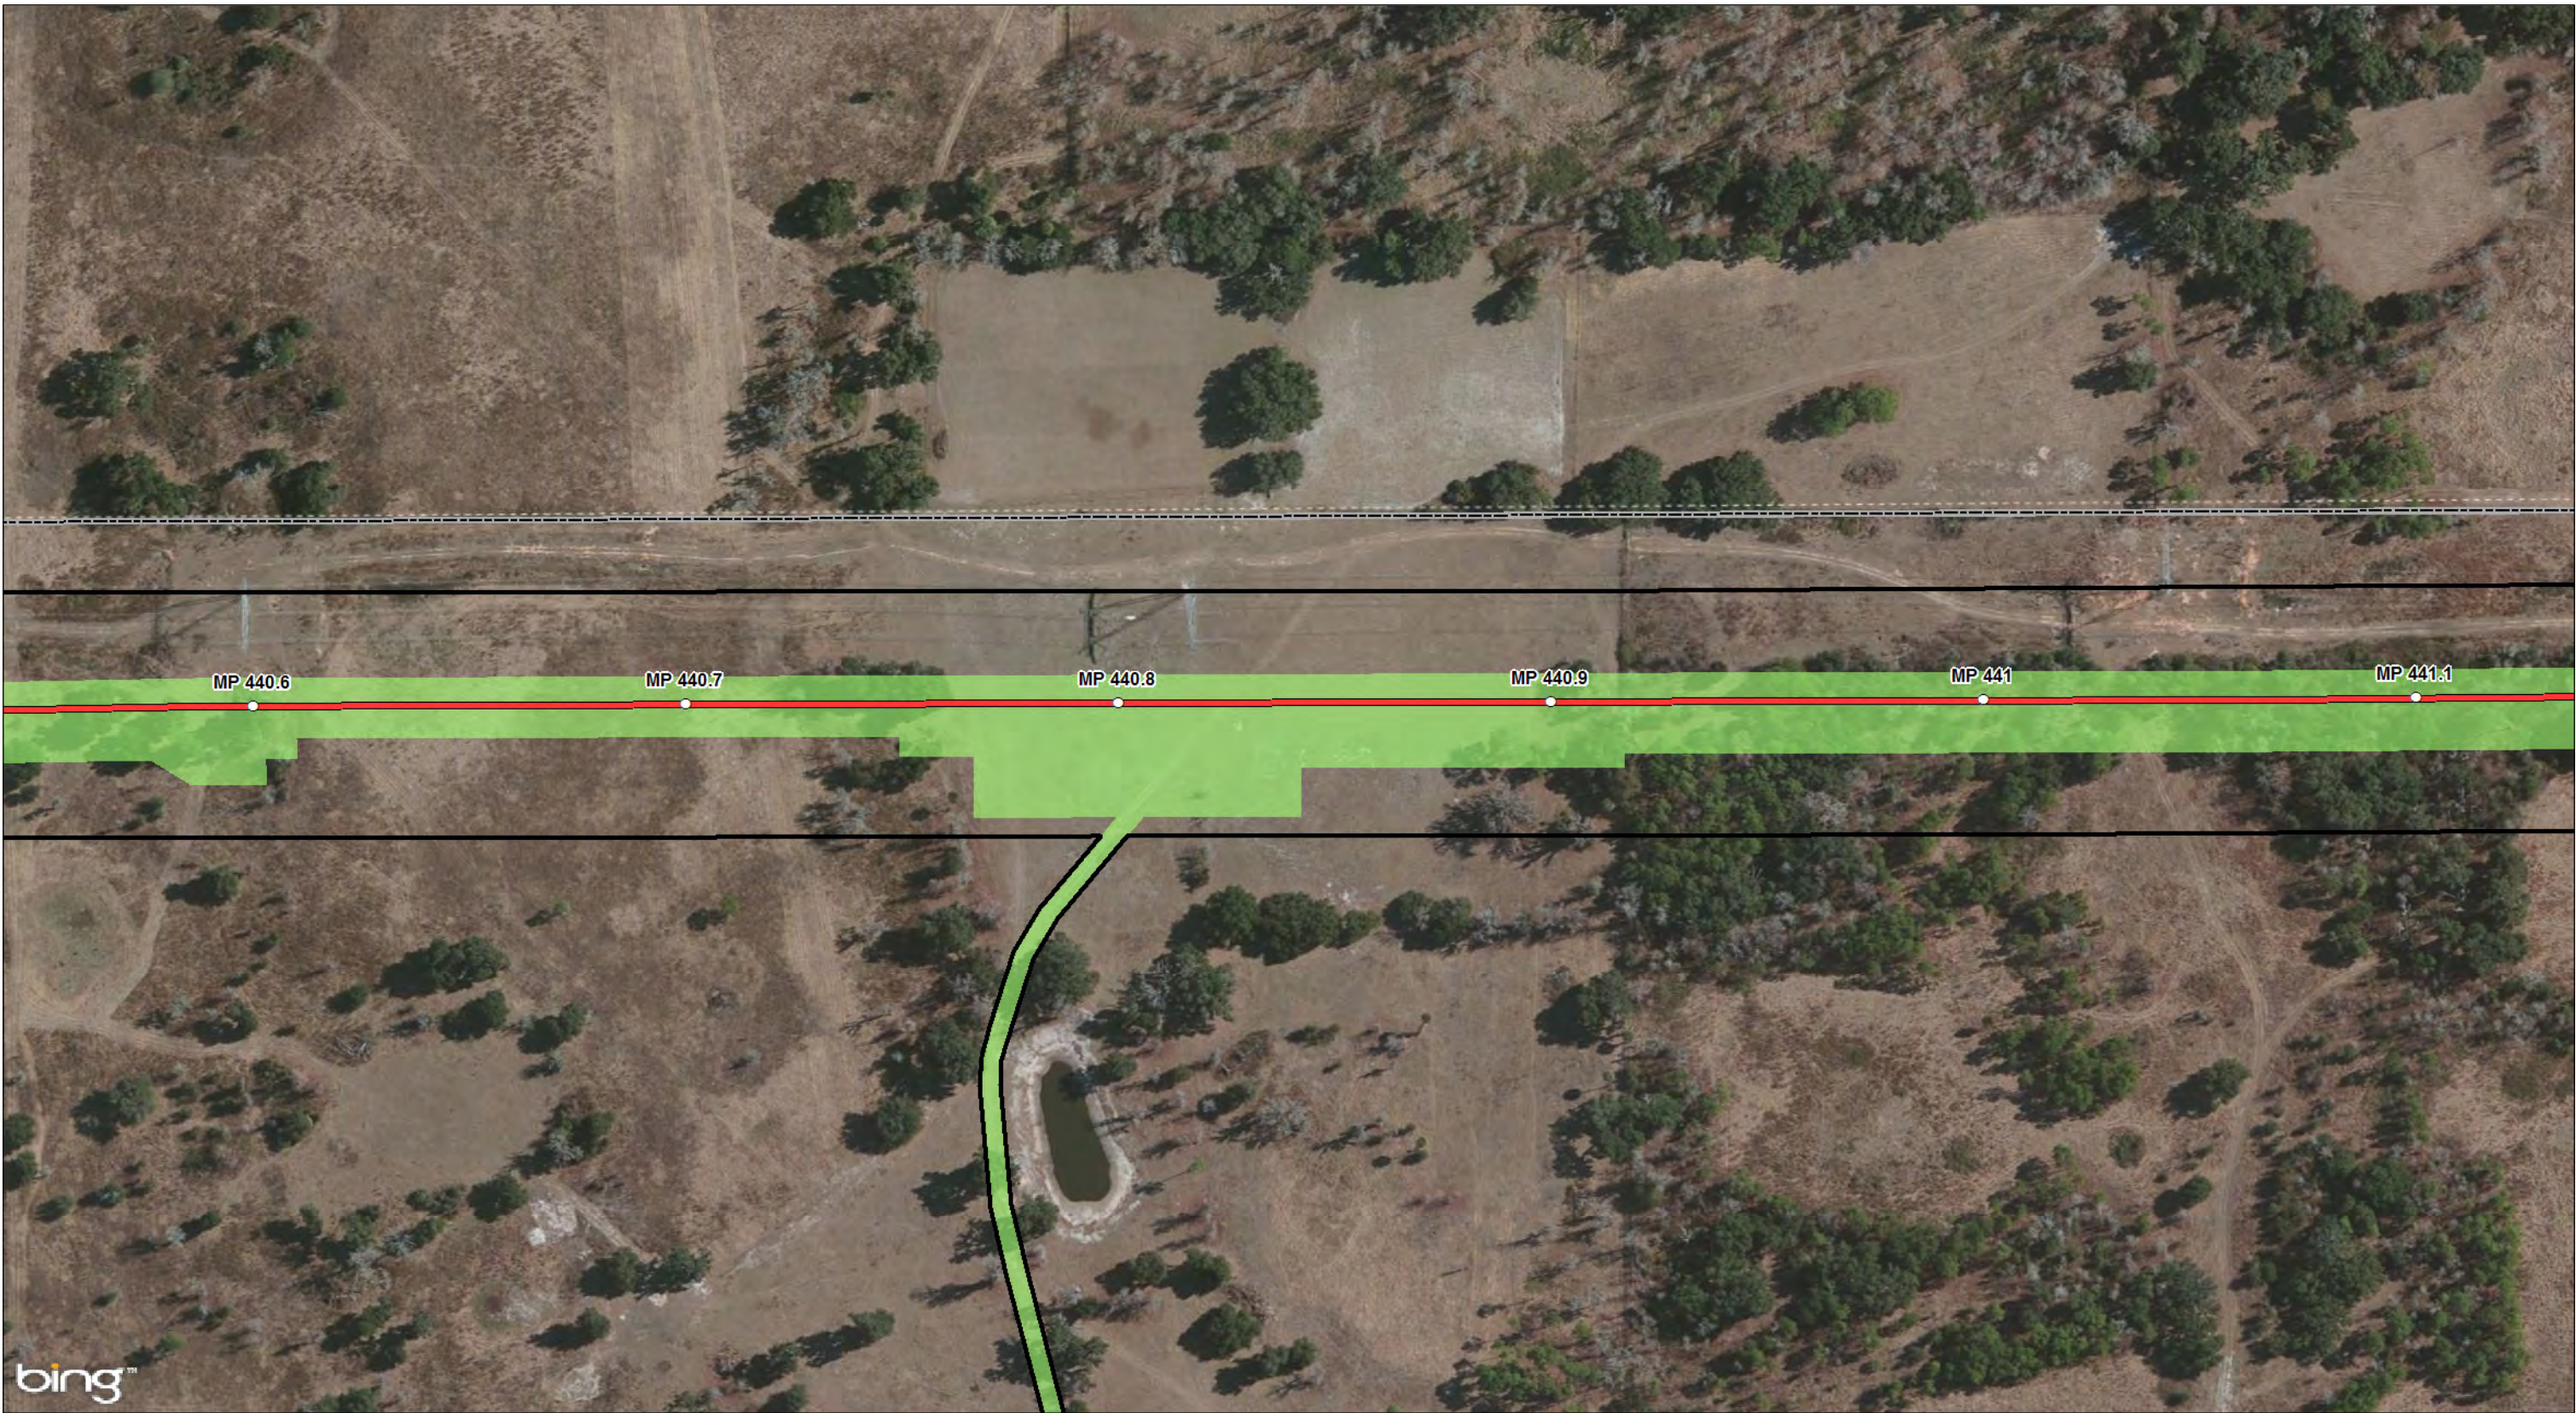

Continued on Sheet 371


Legend

- MILE POSTS
- PROPOSED 36" PIPELINE
- ENVIRONMENTAL SURVEY CORRIDOR
- STATES
- COUNTIES

- 2015-10-24 WORKSPACE (PREVIOUSLY REVIEWED), NOT WITHIN 2016 IFC WORKSPACE
- 2016 IFC WORKSPACE (NOT PREVIOUSLY REVIEWED)
- 2016 IFC WORKSPACE EQUAL TO 2015-10-24 WORKSPACE (PREVIOUSLY REVIEWED)

Base Map: Bing Maps, Microsoft, USGS

Continued on Sheet 370

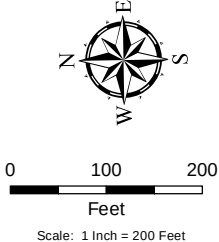

NO.	REVISION - DESCRIPTION	BY	DATE	CHK'D	APP'D
A	ISSUED FOR PERMITTING	TRC	2/29/2016	GS	JL



SABAL TRAIL PROJECT
PROPOSED PIPELINE
FIGURE A-1
2016 ISSUED FOR CONSTRUCTION
WORKSPACE COMPARISON
JACKSONVILLE DISTRICT

DWG NO:
FigA-1 WSCcomparison Jacksonville 2016-02-29

SHT:
369 of 459

REV:
A




Date: 3/22/2016 Time: 7:15:29 AM User: gaudwell
R:\Project\GIS\2013\1410131_Spectra_SuwanneeUSACE\Jacksonville\2016 IFC Update\FigA-1 WSCcomparison Jacksonville 2016-02-29.mxd

Legend

- MILE POSTS
- ENVIRONMENTAL SURVEY CORRIDOR
- STATES
- COUNTIES

- 2015-10-24 WORKSPACE (PREVIOUSLY REVIEWED), NOT WITHIN 2016 IFC WORKSPACE
- 2016 IFC WORKSPACE (NOT PREVIOUSLY REVIEWED)
- 2016 IFC WORKSPACE EQUAL TO 2015-10-24 WORKSPACE (PREVIOUSLY REVIEWED)

Base Map: Bing Maps, Microsoft, USGS

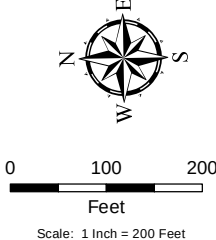



NO.	REVISION - DESCRIPTION	BY	DATE	CHK'D	APP'D
A	ISSUED FOR PERMITTING	TRC	2/29/2016	GS	JL

SABAL TRAIL PROJECT
PROPOSED PIPELINE
FIGURE A-1
2016 ISSUED FOR CONSTRUCTION
WORKSPACE COMPARISON
JACKSONVILLE DISTRICT


DWG NO:
FigA-1 WSCcomparison Jacksonville 2016-02-29

SHT:
370 of 459


REV:
A

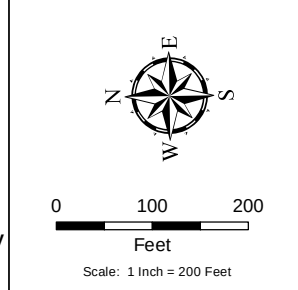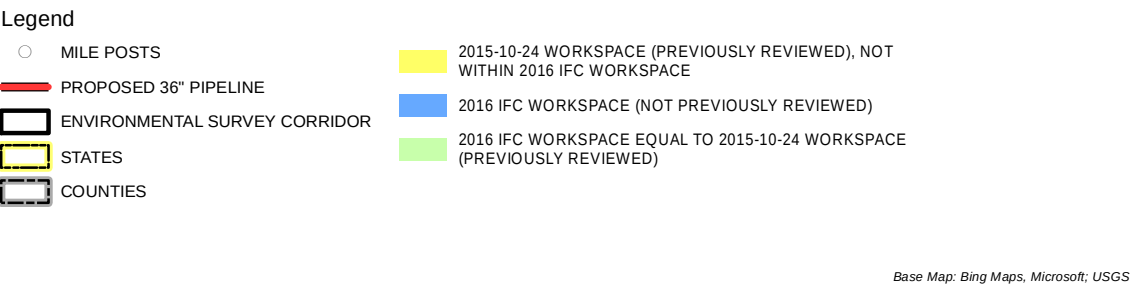

NO.	REVISION - DESCRIPTION	BY	DATE	CHK'D	APP'D	 SABAL TRAIL PROJECT PROPOSED PIPELINE FIGURE A-1 2016 ISSUED FOR CONSTRUCTION WORKSPACE COMPARISON JACKSONVILLE DISTRICT	
A	ISSUED FOR PERMITTING	TRC	2/29/2016	GS	JL		
DWG NO: FigA-1 WSComparison Jacksonville 2016-02-29						SHT 371 of 459	REV: A

 

Base Map: Bing Maps, Microsoft; USGS

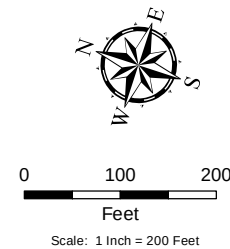

NO.	REVISION - DESCRIPTION	BY	DATE	CHK'D	APP'D	 SABAL TRAIL PROJECT PROPOSED PIPELINE FIGURE A-1 2016 ISSUED FOR CONSTRUCTION WORKSPACE COMPARISON JACKSONVILLE DISTRICT	
A	ISSUED FOR PERMITTING	TRC	2/29/2016	GS	JL		
DWG NO: FigA-1 WSComparison Jacksonville 2016-02-29						SHT: 373 of 459	REV: A

Date: 3/22/2016 Time: 7:17:24 AM User: gaudwell
R:\Project\GIS\2016\1610131_Spectra_SabalmidUSACEJacksonville\2016 IFC Update\Fig-A-1 WSComparison Jacksonville 2016-02-29.mxd

Continued on Sheet 373



Continued on Sheet 375

Legend

MILE POSTS

PROPOSED 36" PIPELINE

ENVIRONMENTAL SURVEY CORRIDOR

STATES

COUNTIES

2015-10-24 WORKSPACE (PREVIOUSLY REVIEWED), NOT WITHIN 2016 IFC WORKSPACE

2016 IFC WORKSPACE (NOT PREVIOUSLY REVIEWED)

2016 IFC WORKSPACE EQUAL TO 2015-10-24 WORKSPACE (PREVIOUSLY REVIEWED)

FLORIDA

Hamilton County

Suwannee County

Gilchrist County

Levy County

Citrus County

Sumter County

Polk County

Alachua County

Marion County

Lake County

Orange County

Osceola County

Base Map: Bing Maps, Microsoft, USGS

N

0 100 200

Feet

Scale: 1 Inch = 200 Feet

NO.	REVISION - DESCRIPTION	BY	DATE	CHK'D	APP'D
A	ISSUED FOR PERMITTING	TRC	2/29/2016	GS	JL

Sabal Trail

TRANSMISSION

SABAL TRAIL PROJECT

PROPOSED PIPELINE

FIGURE A-1

2016 ISSUED FOR CONSTRUCTION

WORKSPACE COMPARISON

JACKSONVILLE DISTRICT

DWG NO:
FigA-1 WSComparison Jacksonville 2016-02-29

SHT:
374 of 459

REV:
A

Date: 3/22/2016 Time: 7:45:15 AM User: gaudwell
 R:\Projects\GIS\2013\141313_Spectra_Sabana\USACE\Jacksonville\2016 IFC Update\Fig-A-1 WSComparison Jacksonville 2016-02-29.mxd

Continued on Sheet 374



Continued on Sheet 376

Legend

- MILE POSTS
- PROPOSED 36" PIPELINE
- ENVIRONMENTAL SURVEY CORRIDOR
- STATES
- COUNTIES

- 2015-10-24 WORKSPACE (PREVIOUSLY REVIEWED), NOT WITHIN 2016 IFC WORKSPACE
- 2016 IFC WORKSPACE (NOT PREVIOUSLY REVIEWED)
- 2016 IFC WORKSPACE EQUAL TO 2015-10-24 WORKSPACE (PREVIOUSLY REVIEWED)

NO.	REVISION - DESCRIPTION	BY	DATE	CHK'D	APP'D
A	ISSUED FOR PERMITTING	TRC	2/29/2016	GS	JL

**SABAL TRAIL PROJECT
PROPOSED PIPELINE**

**FIGURE A-1
2016 ISSUED FOR CONSTRUCTION
WORKSPACE COMPARISON
JACKSONVILLE DISTRICT**

DWG NO:
FigA-1 WSComparison Jacksonville 2016-02-29

SHT:
375 of 459

REV:
A

Base Map: Bing Maps, Microsoft, USGS

Path: 3/22/2016 Time: 7:15:07 AM User: gaudwell
R:\Projects\GIS\2013\1410131_Spectra_Sabana\USAC\Jacksonville\2016 IFC Update\Figs-1 WSComparison Jacksonville 2016-02-29.mxd

Continued on Sheet 375




Continued on Sheet 377

Legend

- MILE POSTS
- PROPOSED 36" PIPELINE
- ENVIRONMENTAL SURVEY CORRIDOR
- STATES
- COUNTIES
- 2015-10-24 WORKSPACE (PREVIOUSLY REVIEWED), NOT WITHIN 2016 IFC WORKSPACE
- 2016 IFC WORKSPACE (NOT PREVIOUSLY REVIEWED)
- 2016 IFC WORKSPACE EQUAL TO 2015-10-24 WORKSPACE (PREVIOUSLY REVIEWED)

Base Map: Bing Maps, Microsoft, USGS

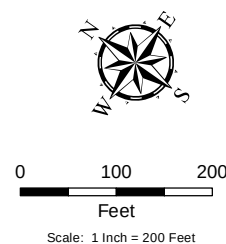

NO.	REVISION - DESCRIPTION	BY	DATE	CHK'D	APP'D
A	ISSUED FOR PERMITTING	TRC	2/29/2016	GS	JL




SABAL TRAIL PROJECT
PROPOSED PIPELINE
FIGURE A-1
2016 ISSUED FOR CONSTRUCTION
WORKSPACE COMPARISON
JACKSONVILLE DISTRICT


DWG NO:
FigA-1 WSComparison Jacksonville 2016-02-29

SHT:
376 of 459

REV:
A

 

Base Map: Bing Maps, Microsoft; USGS

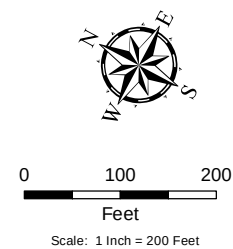


NO.	REVISION - DESCRIPTION	BY	DATE	CHK'D	APP'D	 SABAL TRAIL PROJECT PROPOSED PIPELINE FIGURE A-1 2016 ISSUED FOR CONSTRUCTION WORKSPACE COMPARISON JACKSONVILLE DISTRICT	
A	ISSUED FOR PERMITTING	TRC	2/29/2016	GS	JL		
DWG NO: FigA-1 WSComparison Jacksonville 2016-02-29						SHT: 377 of 459	REV: A



Legend

- MILE POSTS
- PROPOSED 36" PIPELINE
- ENVIRONMENTAL SURVEY CORRIDOR
- STATES
- COUNTIES
- 2015-10-24 WORKSPACE (PREVIOUSLY REVIEWED), NOT WITHIN 2016 IFC WORKSPACE
- 2016 IFC WORKSPACE (NOT PREVIOUSLY REVIEWED)
- 2016 IFC WORKSPACE EQUAL TO 2015-10-24 WORKSPACE (PREVIOUSLY REVIEWED)

Base Map: Bing Maps, Microsoft, USGS

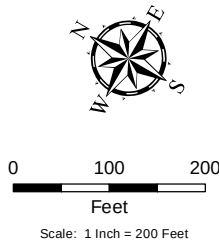

NO.	REVISION - DESCRIPTION	BY	DATE	CHK'D	APP'D
A	ISSUED FOR PERMITTING	TRC	2/29/2016	GS	JL



SABAL TRAIL PROJECT
PROPOSED PIPELINE
FIGURE A-1
2016 ISSUED FOR CONSTRUCTION
WORKSPACE COMPARISON
JACKSONVILLE DISTRICT

DWG NO: FigA-1 WSCcomparison Jacksonville 2016-02-29	SHT: 378 of 459	REV: A
---	--------------------	-----------



Continued on Sheet 380

Legend

- MILE POSTS
- PROPOSED 36" PIPELINE
- ENVIRONMENTAL SURVEY CORRIDOR
- STATES
- COUNTIES
- 2015-10-24 WORKSPACE (PREVIOUSLY REVIEWED), NOT WITHIN 2016 IFC WORKSPACE
- 2016 IFC WORKSPACE (NOT PREVIOUSLY REVIEWED)
- 2016 IFC WORKSPACE EQUAL TO 2015-10-24 WORKSPACE (PREVIOUSLY REVIEWED)

Base Map: Bing Maps, Microsoft, USGS



Scale: 1 Inch = 200 Feet

NO.	REVISION - DESCRIPTION	BY	DATE	CHK'D	APP'D
A	ISSUED FOR PERMITTING	TRC	2/29/2016	GS	JL




SABAL TRAIL PROJECT
PROPOSED PIPELINE
FIGURE A-1
2016 ISSUED FOR CONSTRUCTION
WORKSPACE COMPARISON
JACKSONVILLE DISTRICT

DWG NO: FigA-1 WSComparison Jacksonville 2016-02-29	SHT: 379 of 459	REV: A
--	--------------------	-----------

Continued on Sheet 379

Date: 3/22/2016 Time: 7:25:16 AM User: gaudwell
R:\Projects\GIS\2013\141313_Spectra_Sabalmtrn\USACE\Jacksonville\2016 IFC Update\FigA-1 WSComparison Jacksonville 2016-02-29.mxd


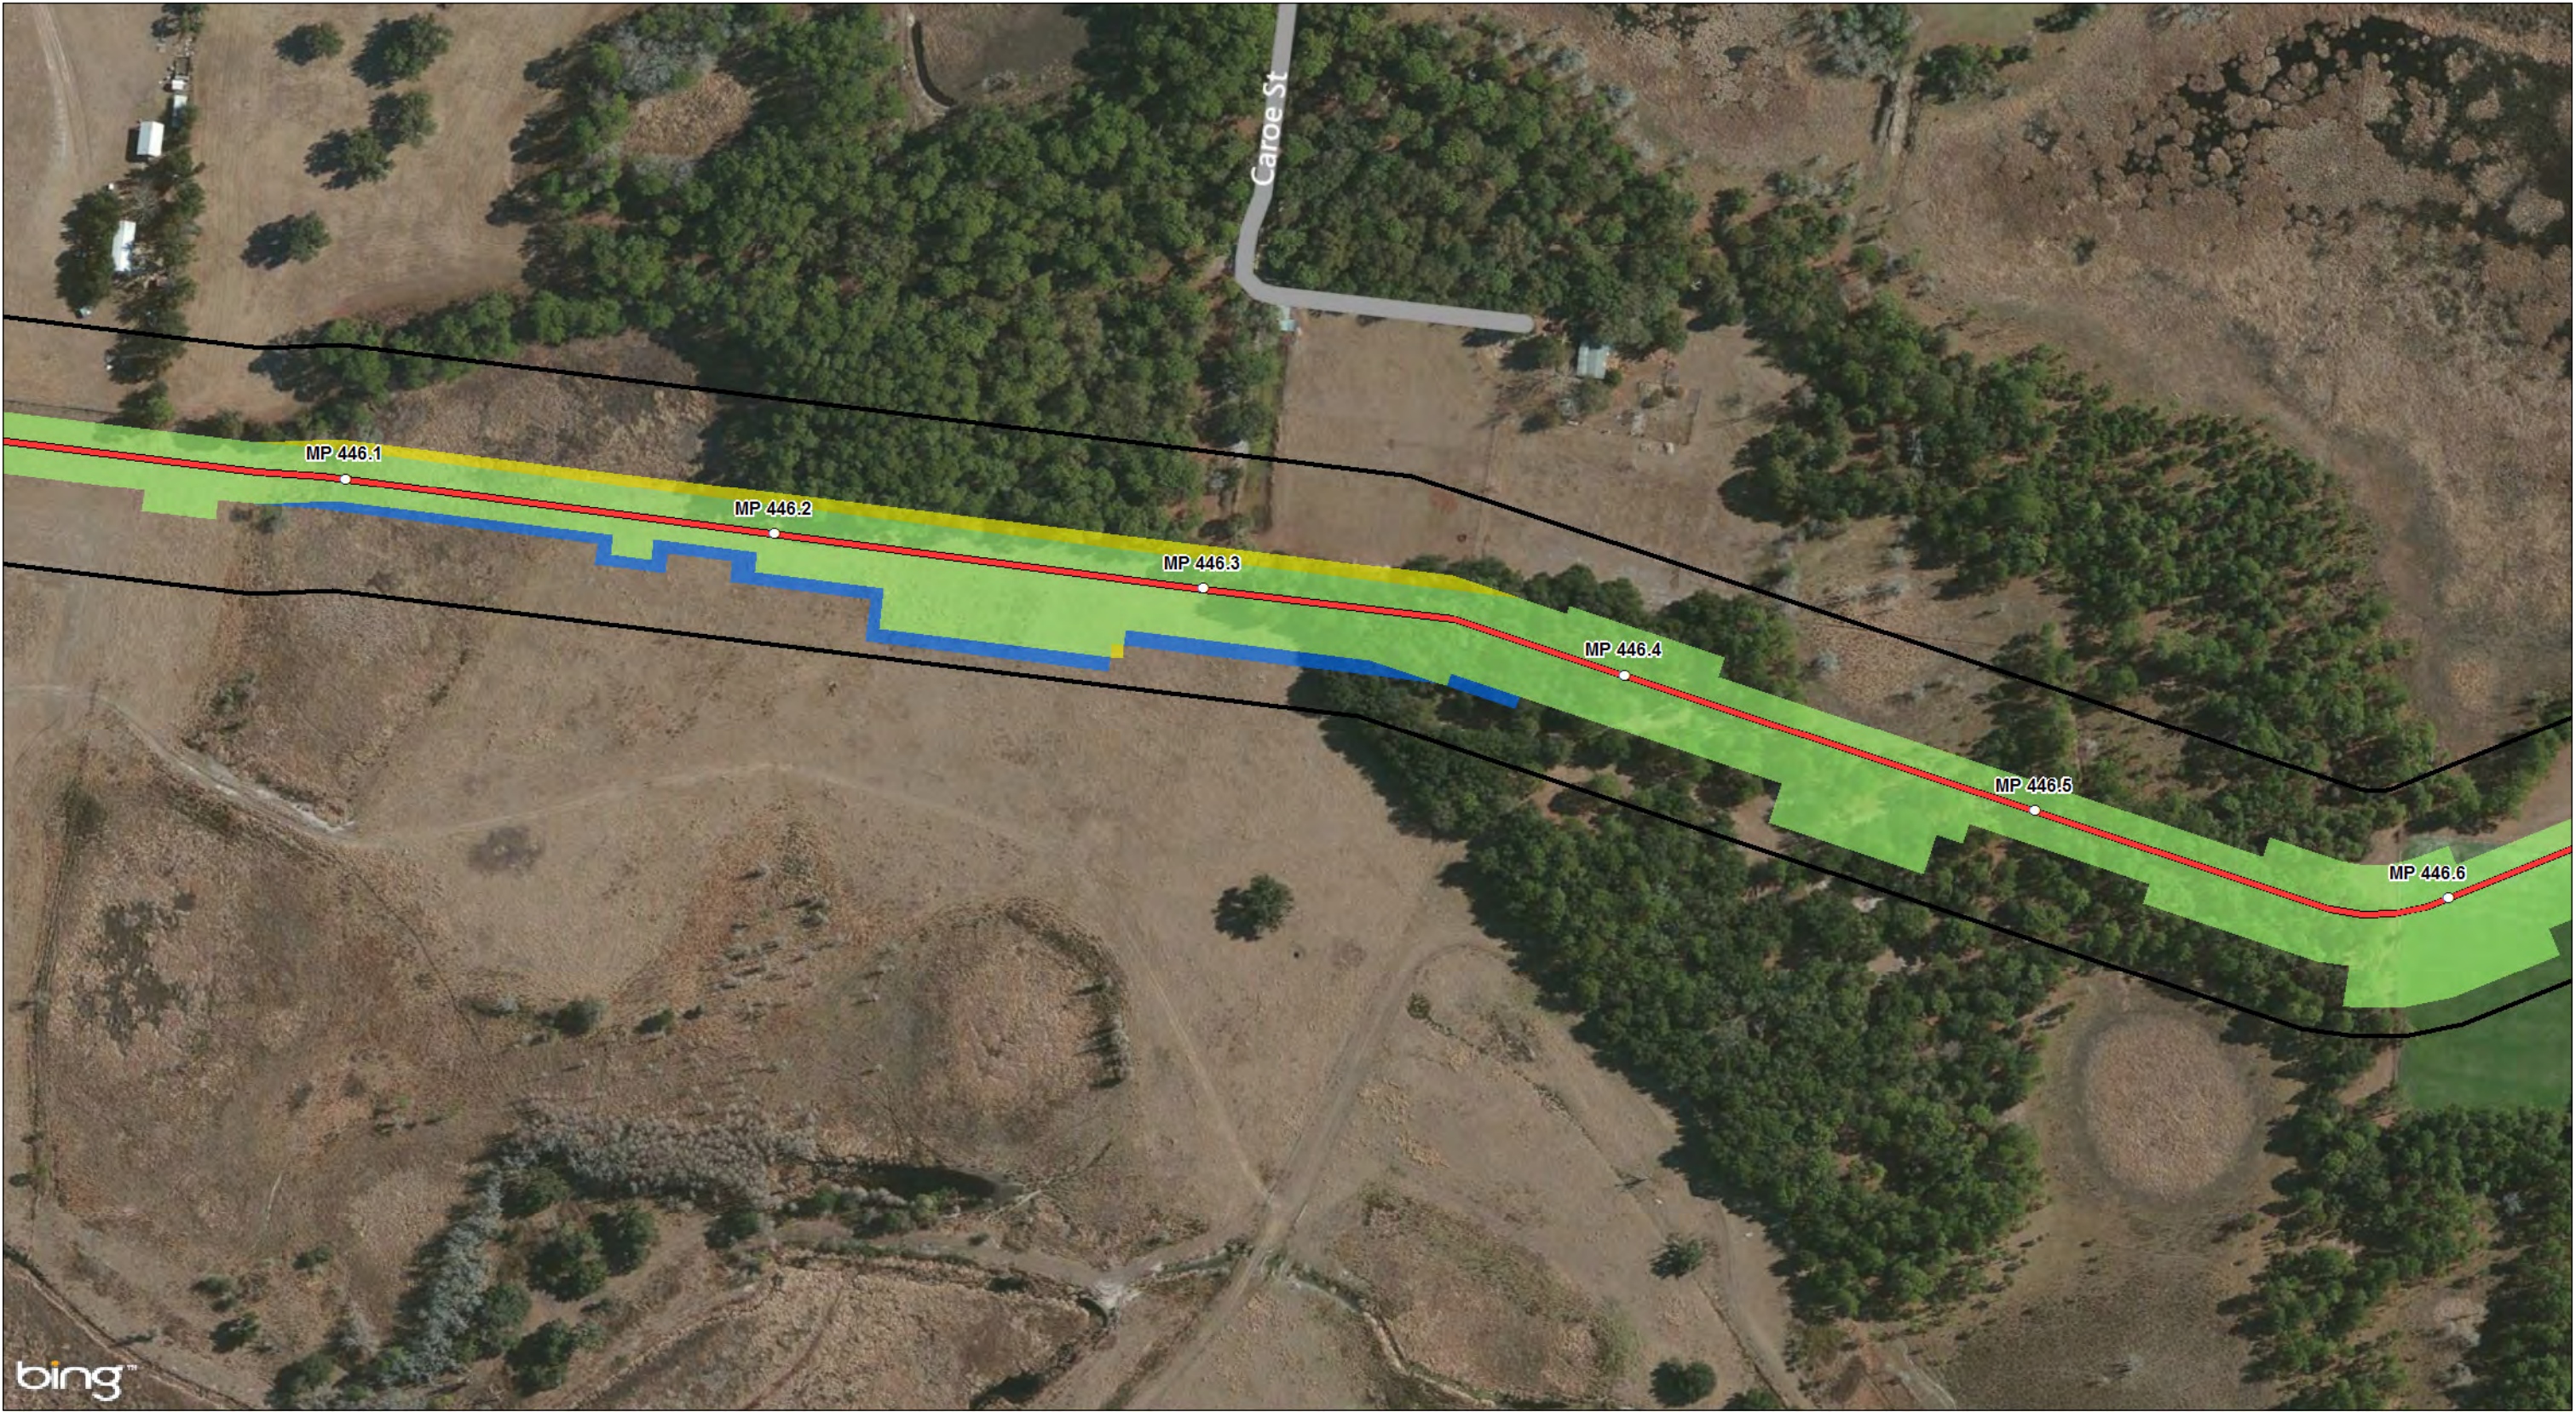


Continued on Sheet 381

Legend

- MILE POSTS
- PROPOSED 36" PIPELINE
- ENVIRONMENTAL SURVEY CORRIDOR
- STATES
- COUNTIES
- 2015-10-24 WORKSPACE (PREVIOUSLY REVIEWED), NOT WITHIN 2016 IFC WORKSPACE
- 2016 IFC WORKSPACE (NOT PREVIOUSLY REVIEWED)
- 2016 IFC WORKSPACE EQUAL TO 2015-10-24 WORKSPACE (PREVIOUSLY REVIEWED)

Base Map: Bing Maps, Microsoft, USGS

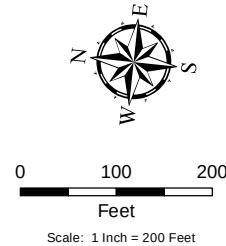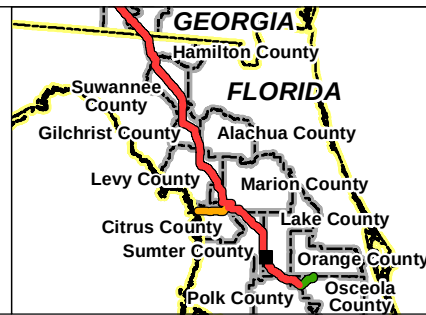

NO.	REVISION - DESCRIPTION	BY	DATE	CHK'D	APP'D
A	ISSUED FOR PERMITTING	TRC	2/29/2016	GS	JL



SABAL TRAIL PROJECT
PROPOSED PIPELINE
FIGURE A-1
2016 ISSUED FOR CONSTRUCTION
WORKSPACE COMPARISON
JACKSONVILLE DISTRICT

DWG NO: FigA-1 WSComparison Jacksonville 2016-02-29	SHT: 380 of 459	REV: A
--	--------------------	-----------

Continued on Sheet 380

Continued on Sheet 382



Legend

MILE POSTS

PROPOSED 36" PIPELINE

ENVIRONMENTAL SURVEY CORRIDOR

STATES

COUNTIES

2015-10-24 WORKSPACE (PREVIOUSLY REVIEWED), NOT WITHIN 2016 IFC WORKSPACE

2016 IFC WORKSPACE (NOT PREVIOUSLY REVIEWED)

2016 IFC WORKSPACE EQUAL TO 2015-10-24 WORKSPACE (PREVIOUSLY REVIEWED)


Base Map: Bing Maps, Microsoft, USGS

NO.	REVISION - DESCRIPTION	BY	DATE	CHK'D	APP'D	Sabal Trail TRANSMISSION SABAL TRAIL PROJECT PROPOSED PIPELINE FIGURE A-1 2016 ISSUED FOR CONSTRUCTION WORKSPACE COMPARISON JACKSONVILLE DISTRICT	
A	ISSUED FOR PERMITTING	TRC	2/29/2016	GS	JL		
						DWG NO: FigA-1 WSComparison Jacksonville 2016-02-29 SHT: 381 of 459 REV: A	



○ MILE POSTS
 PROPOSED 36" PIPELINE
 ENVIRONMENTAL SURVEY CORRIDOR
 STATES
 COUNTIES

Base Map: Bing Maps, Microsoft; USGS

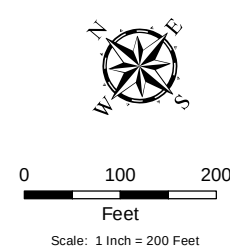

NO.	REVISION - DESCRIPTION	BY	DATE	CHK'D	APP'D	 SABAL TRAIL PROJECT PROPOSED PIPELINE FIGURE A-1 2016 ISSUED FOR CONSTRUCTION WORKSPACE COMPARISON JACKSONVILLE DISTRICT
A	ISSUED FOR PERMITTING	TRC	2/29/2016	GS	JL	
DWG NO: FigA-1 WSComparison Jacksonville 2016-02-29 SHT: 382 of 459 REV: A						

Date: 3/22/2016 Time: 7:26:09 AM User: gaudwell
R:\Project\GIS\2013\141313_Spectra_SuwanneeUSACE\Jacksonville\2016 IFC Update\FigA-1 WSComparison Jacksonville 2016-02-29.mxd

Continued on Sheet 382




Continued on Sheet 384

Legend

- MILE POSTS
- PROPOSED 36" PIPELINE
- ENVIRONMENTAL SURVEY CORRIDOR
- STATES
- COUNTIES
- 2015-10-24 WORKSPACE (PREVIOUSLY REVIEWED), NOT WITHIN 2016 IFC WORKSPACE
- 2016 IFC WORKSPACE (NOT PREVIOUSLY REVIEWED)
- 2016 IFC WORKSPACE EQUAL TO 2015-10-24 WORKSPACE (PREVIOUSLY REVIEWED)

Base Map: Bing Maps, Microsoft, USGS

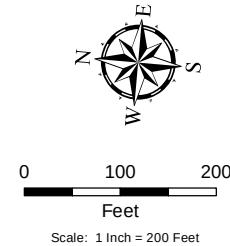

NO.	REVISION - DESCRIPTION	BY	DATE	CHK'D	APP'D
A	ISSUED FOR PERMITTING	TRC	2/29/2016	GS	JL




SABAL TRAIL PROJECT PROPOSED PIPELINE FIGURE A-1 2016 ISSUED FOR CONSTRUCTION WORKSPACE COMPARISON JACKSONVILLE DISTRICT


DWG NO: FigA-1 WSComparison Jacksonville 2016-02-29	SHT: 383 of 459	REV: A
--	--------------------	-----------




Base Map: Bing Maps, Microsoft; USGS

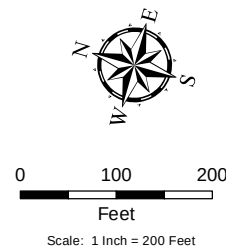

NO.	REVISION - DESCRIPTION	BY	DATE	CHK'D	APP'D	 SABAL TRAIL PROJECT PROPOSED PIPELINE FIGURE A-1 2016 ISSUED FOR CONSTRUCTION WORKSPACE COMPARISON JACKSONVILLE DISTRICT	DWG NO. FigA-1 WSComparison Jacksonville 2016-02-29	SHT. 384 of 459	REV. A
A	ISSUED FOR PERMITTING	TRC	2/29/2016	GS	JL				

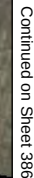

Base Map: Bing Maps, Microsoft; USGS

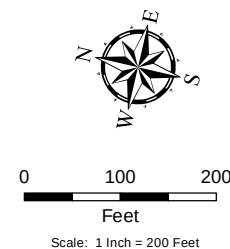

NO.	REVISION - DESCRIPTION	BY	DATE	CHK'D	APP'D	 SABAL TRAIL PROJECT PROPOSED PIPELINE FIGURE A-1 2016 ISSUED FOR CONSTRUCTION WORKSPACE COMPARISON JACKSONVILLE DISTRICT	
A	ISSUED FOR PERMITTING	TRC	2/29/2016	GS	JL		
DWG NO: FigA-1 WSCcomparison Jacksonville 2016-02-29						SHT: 385 of 459	REV: A


Continued on Sheet 385



- Legend**

 - MILE POSTS
 - PROPOSED 36" PIPELINE
 - ENVIRONMENTAL SURVEY CORRIDOR
 - STATES
 - COUNTIES
- 2015-10-24 WORKSPACE (PREVIOUSLY REVIEWED), NOT WITHIN 2016 IFC WORKSPACE
 - 2016 IFC WORKSPACE (NOT PREVIOUSLY REVIEWED)
 - 2016 IFC WORKSPACE EQUAL TO 2015-10-24 WORKSPACE (PREVIOUSLY REVIEWED)

Base Map: Bing Maps, Microsoft, USGS

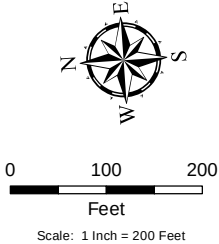

NO.	REVISION - DESCRIPTION	BY	DATE	CHK'D	APP'D
A	ISSUED FOR PERMITTING	TRC	2/29/2016	GS	JL



SABAL TRAIL PROJECT
PROPOSED PIPELINE
FIGURE A-1
2016 ISSUED FOR CONSTRUCTION
WORKSPACE COMPARISON
JACKSONVILLE DISTRICT

DWG NO:
FigA-1 WSCcomparison Jacksonville 2016-02-29

SHT:
386 of 459

REV:
A

Continued on Sheet 386

Date: 3/22/2016 Time: 7:26:41 AM User: gaudwell
R:\Project\GIS\2016 IFC Update\FigA-1 WSComparison Jacksonville 2016-02-29.mxd





Continued on Sheet 388

Legend

- MILE POSTS
- PROPOSED 36" PIPELINE
- ENVIRONMENTAL SURVEY CORRIDOR
- STATES
- COUNTIES
- 2015-10-24 WORKSPACE (PREVIOUSLY REVIEWED), NOT WITHIN 2016 IFC WORKSPACE
- 2016 IFC WORKSPACE (NOT PREVIOUSLY REVIEWED)
- 2016 IFC WORKSPACE EQUAL TO 2015-10-24 WORKSPACE (PREVIOUSLY REVIEWED)

Base Map: Bing Maps, Microsoft, USGS

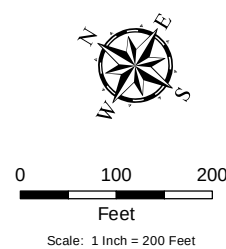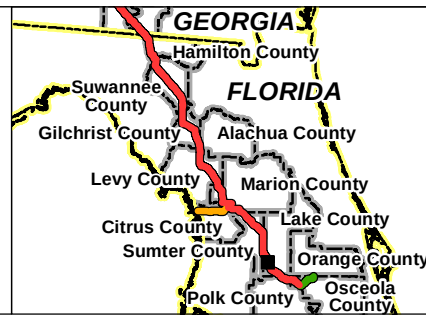

NO.	REVISION - DESCRIPTION	BY	DATE	CHK'D	APP'D
A	ISSUED FOR PERMITTING	TRC	2/29/2016	GS	JL



SABAL TRAIL PROJECT
PROPOSED PIPELINE
FIGURE A-1
2016 ISSUED FOR CONSTRUCTION
WORKSPACE COMPARISON
JACKSONVILLE DISTRICT

DWG NO: FigA-1 WSComparison Jacksonville 2016-02-29	SHT: 387 of 459	REV: A
--	--------------------	-----------

Date: 3/22/2016 Time: 7:26:32 AM User: gaudwell
R:\Project\GIS\2013\141315_Spectra_Sabana\USACE\Jacksonville\2016 IFC Update\FigA-1 WSCcomparison Jacksonville 2016-02-29.mxd

Continued on Sheet 387




Continued on Sheet 389

Legend

- MILE POSTS
- PROPOSED 36" PIPELINE
- ENVIRONMENTAL SURVEY CORRIDOR
- STATES
- COUNTIES
- 2015-10-24 WORKSPACE (PREVIOUSLY REVIEWED), NOT WITHIN 2016 IFC WORKSPACE
- 2016 IFC WORKSPACE (NOT PREVIOUSLY REVIEWED)
- 2016 IFC WORKSPACE EQUAL TO 2015-10-24 WORKSPACE (PREVIOUSLY REVIEWED)

Base Map: Bing Maps, Microsoft, USGS

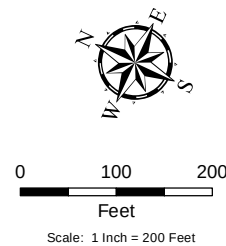

NO.	REVISION - DESCRIPTION	BY	DATE	CHK'D	APP'D
A	ISSUED FOR PERMITTING	TRC	2/29/2016	GS	JL



SABAL TRAIL PROJECT
PROPOSED PIPELINE
FIGURE A-1
2016 ISSUED FOR CONSTRUCTION
WORKSPACE COMPARISON
JACKSONVILLE DISTRICT

DWG NO: FigA-1 WSCcomparison Jacksonville 2016-02-29	SHT: 388 of 459	REV: A
---	--------------------	-----------




Date: 3/22/2016 Time: 7:26:15 AM User: gaudwell
R:\Projects\GIS\2013\141318_Spectra_Sabana\USACE\Jacksonville\2016 IFC Update\FigA-1 WSCcomparison Jacksonville 2016-02-29.mxd

Legend

- MILE POSTS
- PROPOSED 36" PIPELINE
- ENVIRONMENTAL SURVEY CORRIDOR
- STATES
- COUNTIES
- 2015-10-24 WORKSPACE (PREVIOUSLY REVIEWED), NOT WITHIN 2016 IFC WORKSPACE
- 2016 IFC WORKSPACE (NOT PREVIOUSLY REVIEWED)
- 2016 IFC WORKSPACE EQUAL TO 2015-10-24 WORKSPACE (PREVIOUSLY REVIEWED)

Base Map: Bing Maps, Microsoft, USGS

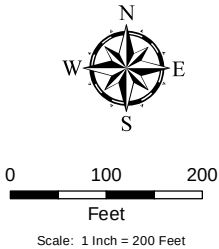

NO.	REVISION - DESCRIPTION	BY	DATE	CHK'D	APP'D
A	ISSUED FOR PERMITTING	TRC	2/29/2016	GS	JL





SABAL TRAIL PROJECT
PROPOSED PIPELINE
FIGURE A-1
2016 ISSUED FOR CONSTRUCTION
WORKSPACE COMPARISON
JACKSONVILLE DISTRICT

DWG NO:
FigA-1 WSCcomparison Jacksonville 2016-02-29

SHT:
389 of 459

REV:
A

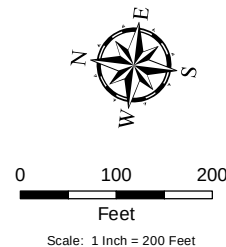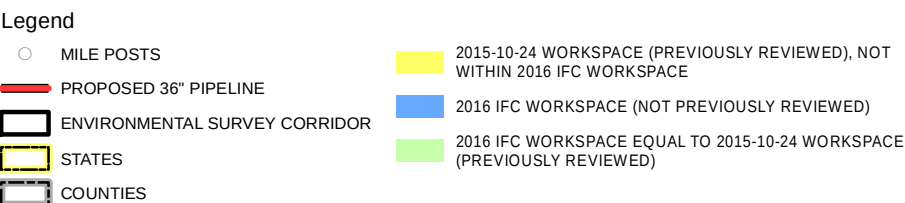

NO.	REVISION - DESCRIPTION	BY	DATE	CHK'D	APP'D	 SABAL TRAIL PROJECT PROPOSED PIPELINE FIGURE A-1 2016 ISSUED FOR CONSTRUCTION WORKSPACE COMPARISON JACKSONVILLE DISTRICT	
A	ISSUED FOR PERMITTING	TRC	2/29/2016	GS	JL		
DWG NO: FigA-1 WSComparison Jacksonville 2016-02-29						SHT: 390 of 459	REV: A

Continued on Sheet 390

Date: 3/22/2016 Time: 7:25:39 AM User: gaudwell
R:\Projects\GIS\2013\141313_Spectra_Sabalmal\USACE\Jacksonville\2016 IFC Update\FigA-1 WSCcomparison Jacksonville 2016-02-29.mxd





Continued on Sheet 392

Legend

- MILE POSTS
- PROPOSED 36" PIPELINE
- ENVIRONMENTAL SURVEY CORRIDOR
- STATES
- COUNTIES
- 2015-10-24 WORKSPACE (PREVIOUSLY REVIEWED), NOT WITHIN 2016 IFC WORKSPACE
- 2016 IFC WORKSPACE (NOT PREVIOUSLY REVIEWED)
- 2016 IFC WORKSPACE EQUAL TO 2015-10-24 WORKSPACE (PREVIOUSLY REVIEWED)

Base Map: Bing Maps, Microsoft, USGS

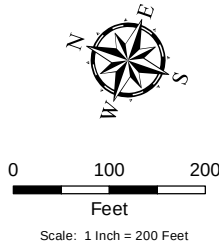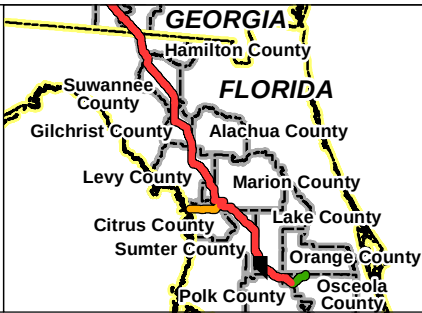

NO.	REVISION - DESCRIPTION	BY	DATE	CHK'D	APP'D
A	ISSUED FOR PERMITTING	TRC	2/29/2016	GS	JL



SABAL TRAIL PROJECT
PROPOSED PIPELINE
FIGURE A-1
2016 ISSUED FOR CONSTRUCTION
WORKSPACE COMPARISON
JACKSONVILLE DISTRICT

DWG NO:
FigA-1 WSCcomparison Jacksonville 2016-02-29

SHT:
391 of 459

REV:
A

Continued on Sheet 391

Date: 3/22/2016 Time: 7:25:26 AM User: gaudwell
R:\Project\GIS\2016 IFC Update\FigA-1 WSComparison Jacksonville 2016-02-29.mxd




Continued on Sheet 393

Legend

- MILE POSTS
- PROPOSED 36" PIPELINE
- ENVIRONMENTAL SURVEY CORRIDOR
- STATES
- COUNTIES
- 2015-10-24 WORKSPACE (PREVIOUSLY REVIEWED), NOT WITHIN 2016 IFC WORKSPACE
- 2016 IFC WORKSPACE (NOT PREVIOUSLY REVIEWED)
- 2016 IFC WORKSPACE EQUAL TO 2015-10-24 WORKSPACE (PREVIOUSLY REVIEWED)

Base Map: Bing Maps, Microsoft, USGS

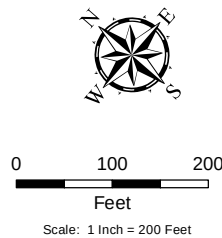

NO.	REVISION - DESCRIPTION	BY	DATE	CHK'D	APP'D
A	ISSUED FOR PERMITTING	TRC	2/29/2016	GS	JL



SABAL TRAIL PROJECT
PROPOSED PIPELINE
FIGURE A-1
2016 ISSUED FOR CONSTRUCTION
WORKSPACE COMPARISON
JACKSONVILLE DISTRICT

DWG NO:
FigA-1 WSComparison Jacksonville 2016-02-29

SHT:
392 of 459

REV:
A

Continued on Sheet 394

Date: 3/22/2016 Time: 7:35:56 AM User: gaudwell
R:\Projects\GIS\2013\1310131_Spectra_Sabana\USACE\Jacksonville\2016 IFC Update\FigA-1 WSComparison Jacksonville 2016-02-29.mxd




Continued on Sheet 396

Legend

- MILE POSTS
- PROPOSED 36" PIPELINE
- ENVIRONMENTAL SURVEY CORRIDOR
- STATES
- COUNTIES
- 2015-10-24 WORKSPACE (PREVIOUSLY REVIEWED), NOT WITHIN 2016 IFC WORKSPACE
- 2016 IFC WORKSPACE (NOT PREVIOUSLY REVIEWED)
- 2016 IFC WORKSPACE EQUAL TO 2015-10-24 WORKSPACE (PREVIOUSLY REVIEWED)

Base Map: Bing Maps, Microsoft, USGS

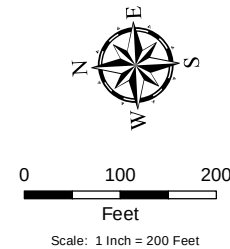

NO.	REVISION - DESCRIPTION	BY	DATE	CHK'D	APP'D
A	ISSUED FOR PERMITTING	TRC	2/29/2016	GS	JL



SABAL TRAIL PROJECT
PROPOSED PIPELINE
FIGURE A-1
2016 ISSUED FOR CONSTRUCTION
WORKSPACE COMPARISON
JACKSONVILLE DISTRICT

DWG NO: FigA-1 WSComparison Jacksonville 2016-02-29	SHT: 395 of 459	REV: A
--	--------------------	-----------

Date: 3/22/2016 Time: 7:36:45 AM User: gaudwell
R:\Project\GIS\2013\1410115_Spectra_Sabana\USACE\Jacksonville\2016 IFC Update\FigA-1 WSC\Comparison Jacksonville 2016-02-29.mxd

Continued on Sheet 395




Continued on Sheet 397

Legend

- MILE POSTS
- PROPOSED 36" PIPELINE
- ENVIRONMENTAL SURVEY CORRIDOR
- STATES
- COUNTIES
- 2015-10-24 WORKSPACE (PREVIOUSLY REVIEWED), NOT WITHIN 2016 IFC WORKSPACE
- 2016 IFC WORKSPACE (NOT PREVIOUSLY REVIEWED)
- 2016 IFC WORKSPACE EQUAL TO 2015-10-24 WORKSPACE (PREVIOUSLY REVIEWED)

Base Map: Bing Maps, Microsoft, USGS

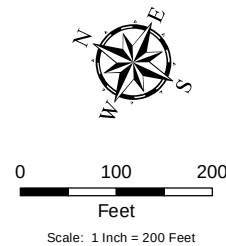


NO.	REVISION - DESCRIPTION	BY	DATE	CHK'D	APP'D
A	ISSUED FOR PERMITTING	TRC	2/29/2016	GS	JL



SABAL TRAIL PROJECT
PROPOSED PIPELINE
FIGURE A-1
2016 ISSUED FOR CONSTRUCTION
WORKSPACE COMPARISON
JACKSONVILLE DISTRICT

DWG NO: FigA-1 WSC\Comparison Jacksonville 2016-02-29	SHT: 396 of 459	REV: A
--	--------------------	-----------

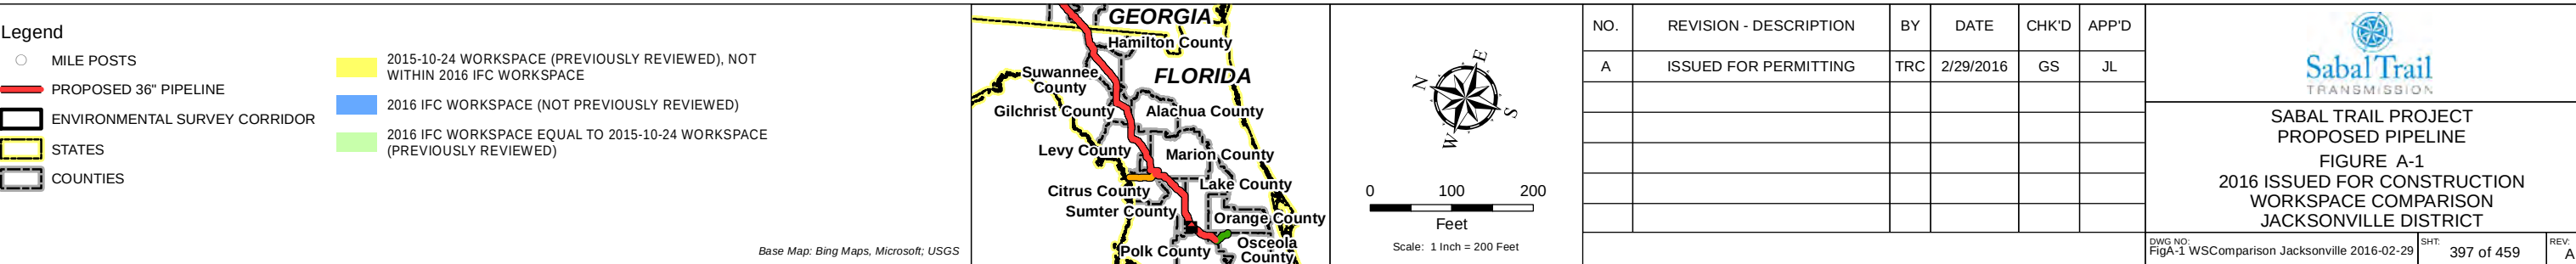




Date: 3/22/2016 Time: 7:30:25 AM User: gaudwell
R:\projects\GIS\2013\141313_Spectra_Sabana\USACE\Jacksonville\2016 IFC Update\FigA-1 WSComparison Jacksonville 2016-02-29.mxd

- Legend**
- MILE POSTS
 - PROPOSED 36" PIPELINE
 - ENVIRONMENTAL SURVEY CORRIDOR
 - STATES
 - COUNTIES
 - 2015-10-24 WORKSPACE (PREVIOUSLY REVIEWED), NOT WITHIN 2016 IFC WORKSPACE
 - 2016 IFC WORKSPACE (NOT PREVIOUSLY REVIEWED)
 - 2016 IFC WORKSPACE EQUAL TO 2015-10-24 WORKSPACE (PREVIOUSLY REVIEWED)

Base Map: Bing Maps, Microsoft, USGS

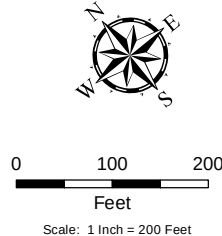

NO.	REVISION - DESCRIPTION	BY	DATE	CHK'D	APP'D
A	ISSUED FOR PERMITTING	TRC	2/29/2016	GS	JL



SABAL TRAIL PROJECT
PROPOSED PIPELINE
FIGURE A-1
2016 ISSUED FOR CONSTRUCTION
WORKSPACE COMPARISON
JACKSONVILLE DISTRICT

DWG NO:
FigA-1 WSComparison Jacksonville 2016-02-29

SHT:
398 of 459

REV:
A

Date: 3/22/2016 Time: 7:26:13 AM User: gaudwell
R:\Project\GIS\2013\141313_Spectra_Savanna\USACE\Jacksonville\2016 IFC Update\FigA-1 WSCcomparison Jacksonville 2016-02-29.mxd

Continued on Sheet 398




Continued on Sheet 402

Legend

- MILE POSTS
- PROPOSED 36" PIPELINE
- ENVIRONMENTAL SURVEY CORRIDOR
- STATES
- COUNTIES
- 2015-10-24 WORKSPACE (PREVIOUSLY REVIEWED), NOT WITHIN 2016 IFC WORKSPACE
- 2016 IFC WORKSPACE (NOT PREVIOUSLY REVIEWED)
- 2016 IFC WORKSPACE EQUAL TO 2015-10-24 WORKSPACE (PREVIOUSLY REVIEWED)

Base Map: Bing Maps, Microsoft, USGS

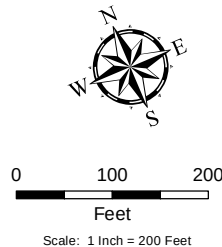

NO.	REVISION - DESCRIPTION	BY	DATE	CHK'D	APP'D
A	ISSUED FOR PERMITTING	TRC	2/29/2016	GS	JL



SABAL TRAIL PROJECT
PROPOSED PIPELINE
FIGURE A-1
2016 ISSUED FOR CONSTRUCTION
WORKSPACE COMPARISON
JACKSONVILLE DISTRICT

DWG NO:
FigA-1 WSCcomparison Jacksonville 2016-02-29

SHT:
399 of 459

REV:
A

Continued on Sheet 401

Date: 3/22/2016 Time: 7:44:44 AM User: gaudwell
R:\Project\GIS\2016 IFC Update\FigA-1 WSComparison Jacksonville 2016-02-29.mxd


Continued on Sheet 399



Legend

- MILE POSTS
- ENVIRONMENTAL SURVEY CORRIDOR
- STATES
- COUNTIES
- 2015-10-24 WORKSPACE (PREVIOUSLY REVIEWED), NOT WITHIN 2016 IFC WORKSPACE
- 2016 IFC WORKSPACE (NOT PREVIOUSLY REVIEWED)
- 2016 IFC WORKSPACE EQUAL TO 2015-10-24 WORKSPACE (PREVIOUSLY REVIEWED)

Base Map: Bing Maps, Microsoft, USGS

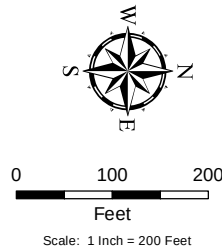

NO.	REVISION - DESCRIPTION	BY	DATE	CHK'D	APP'D
A	ISSUED FOR PERMITTING	TRC	2/29/2016	GS	JL

SABAL TRAIL PROJECT
PROPOSED PIPELINE
FIGURE A-1
2016 ISSUED FOR CONSTRUCTION
WORKSPACE COMPARISON
JACKSONVILLE DISTRICT

DWG NO:
FigA-1 WSComparison Jacksonville 2016-02-29

SHT:
400 of 459

REV:
A

Path: 3/22/2016 Time: 7:45:31 AM User: gaudwell
R:\Project\GIS\2013\1410115_Spectra_SabalmmaUSACEJacksonville\2016 IFC Update\FigA-1 WSComparison Jacksonville 2016-02-29.mxd




Continued on Sheet 400

Legend

- MILE POSTS
- ENVIRONMENTAL SURVEY CORRIDOR
- STATES
- COUNTIES

- 2015-10-24 WORKSPACE (PREVIOUSLY REVIEWED), NOT WITHIN 2016 IFC WORKSPACE
- 2016 IFC WORKSPACE (NOT PREVIOUSLY REVIEWED)
- 2016 IFC WORKSPACE EQUAL TO 2015-10-24 WORKSPACE (PREVIOUSLY REVIEWED)

Base Map: Bing Maps, Microsoft, USGS

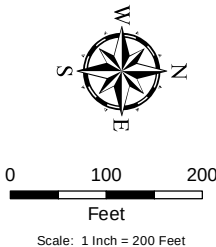


NO.	REVISION - DESCRIPTION	BY	DATE	CHK'D	APP'D
A	ISSUED FOR PERMITTING	TRC	2/29/2016	GS	JL



SABAL TRAIL PROJECT
PROPOSED PIPELINE
FIGURE A-1
2016 ISSUED FOR CONSTRUCTION
WORKSPACE COMPARISON
JACKSONVILLE DISTRICT

DWG NO: FigA-1 WSComparison Jacksonville 2016-02-29	SHT: 401 of 459	REV: A
--	--------------------	-----------

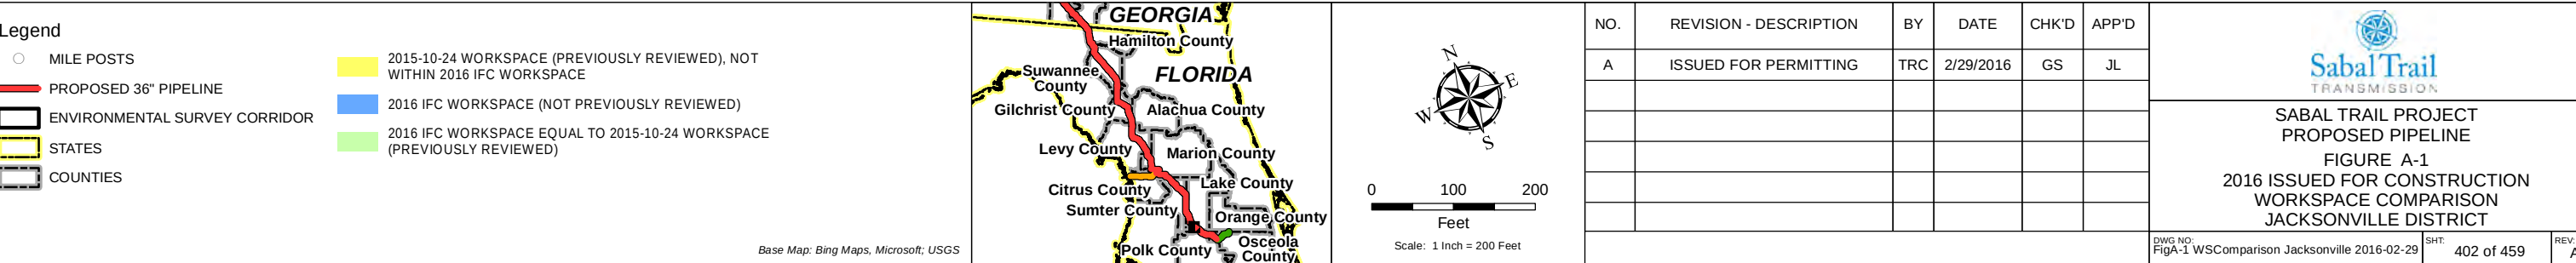

Date: 3/22/2016 Time: 7:43:13 AM User: gaudwell
R:\projects\GIS\2013\141313_Spectra_Sabana\USACE\Jacksonville\2016 IFC Update\FigA-1 WSCcomparison Jacksonville 2016-02-29.mxd

Continued on Sheet 402




Continued on Sheet 405

Legend

- MILE POSTS
- PROPOSED 36" PIPELINE
- ENVIRONMENTAL SURVEY CORRIDOR
- STATES
- COUNTIES
- 2015-10-24 WORKSPACE (PREVIOUSLY REVIEWED), NOT WITHIN 2016 IFC WORKSPACE
- 2016 IFC WORKSPACE (NOT PREVIOUSLY REVIEWED)
- 2016 IFC WORKSPACE EQUAL TO 2015-10-24 WORKSPACE (PREVIOUSLY REVIEWED)

Base Map: Bing Maps, Microsoft, USGS

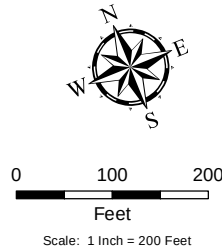

NO.	REVISION - DESCRIPTION	BY	DATE	CHK'D	APP'D
A	ISSUED FOR PERMITTING	TRC	2/29/2016	GS	JL



SABAL TRAIL PROJECT
PROPOSED PIPELINE
FIGURE A-1
2016 ISSUED FOR CONSTRUCTION
WORKSPACE COMPARISON
JACKSONVILLE DISTRICT

DWG NO: FigA-1 WSCcomparison Jacksonville 2016-02-29	SHT: 403 of 459	REV: A
---	--------------------	-----------