

Date: 3/22/2016 Time: 7:35:08 AM User: gaudwell
R:\Project\GIS\2016 IFC Update\FigA-1 WSComparison Jacksonville 2016-02-29.mxd

Continued on Sheet 38




Continued on Sheet 40

Legend

- MILE POSTS
- PROPOSED 36" PIPELINE
- ENVIRONMENTAL SURVEY CORRIDOR
- STATES
- COUNTIES
- 2015-10-24 WORKSPACE (PREVIOUSLY REVIEWED), NOT WITHIN 2016 IFC WORKSPACE
- 2016 IFC WORKSPACE (NOT PREVIOUSLY REVIEWED)
- 2016 IFC WORKSPACE EQUAL TO 2015-10-24 WORKSPACE (PREVIOUSLY REVIEWED)

Base Map: Bing Maps, Microsoft, USGS

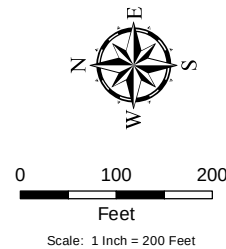

NO.	REVISION - DESCRIPTION	BY	DATE	CHK'D	APP'D
A	ISSUED FOR PERMITTING	TRC	2/29/2016	GS	JL




SABAL TRAIL PROJECT PROPOSED PIPELINE FIGURE A-1 2016 ISSUED FOR CONSTRUCTION WORKSPACE COMPARISON JACKSONVILLE DISTRICT

DWG NO: FigA-1 WSComparison Jacksonville 2016-02-29	SHT: 39 of 459	REV: A
--	-------------------	-----------

D:\322016\Twp 2 4657 AM User: gaudwell
R:\Project\GIS\2016\IFC\Update\FigA-1 WSComparison Jacksonville 2016-02-29.mxd

Continued on Sheet 39

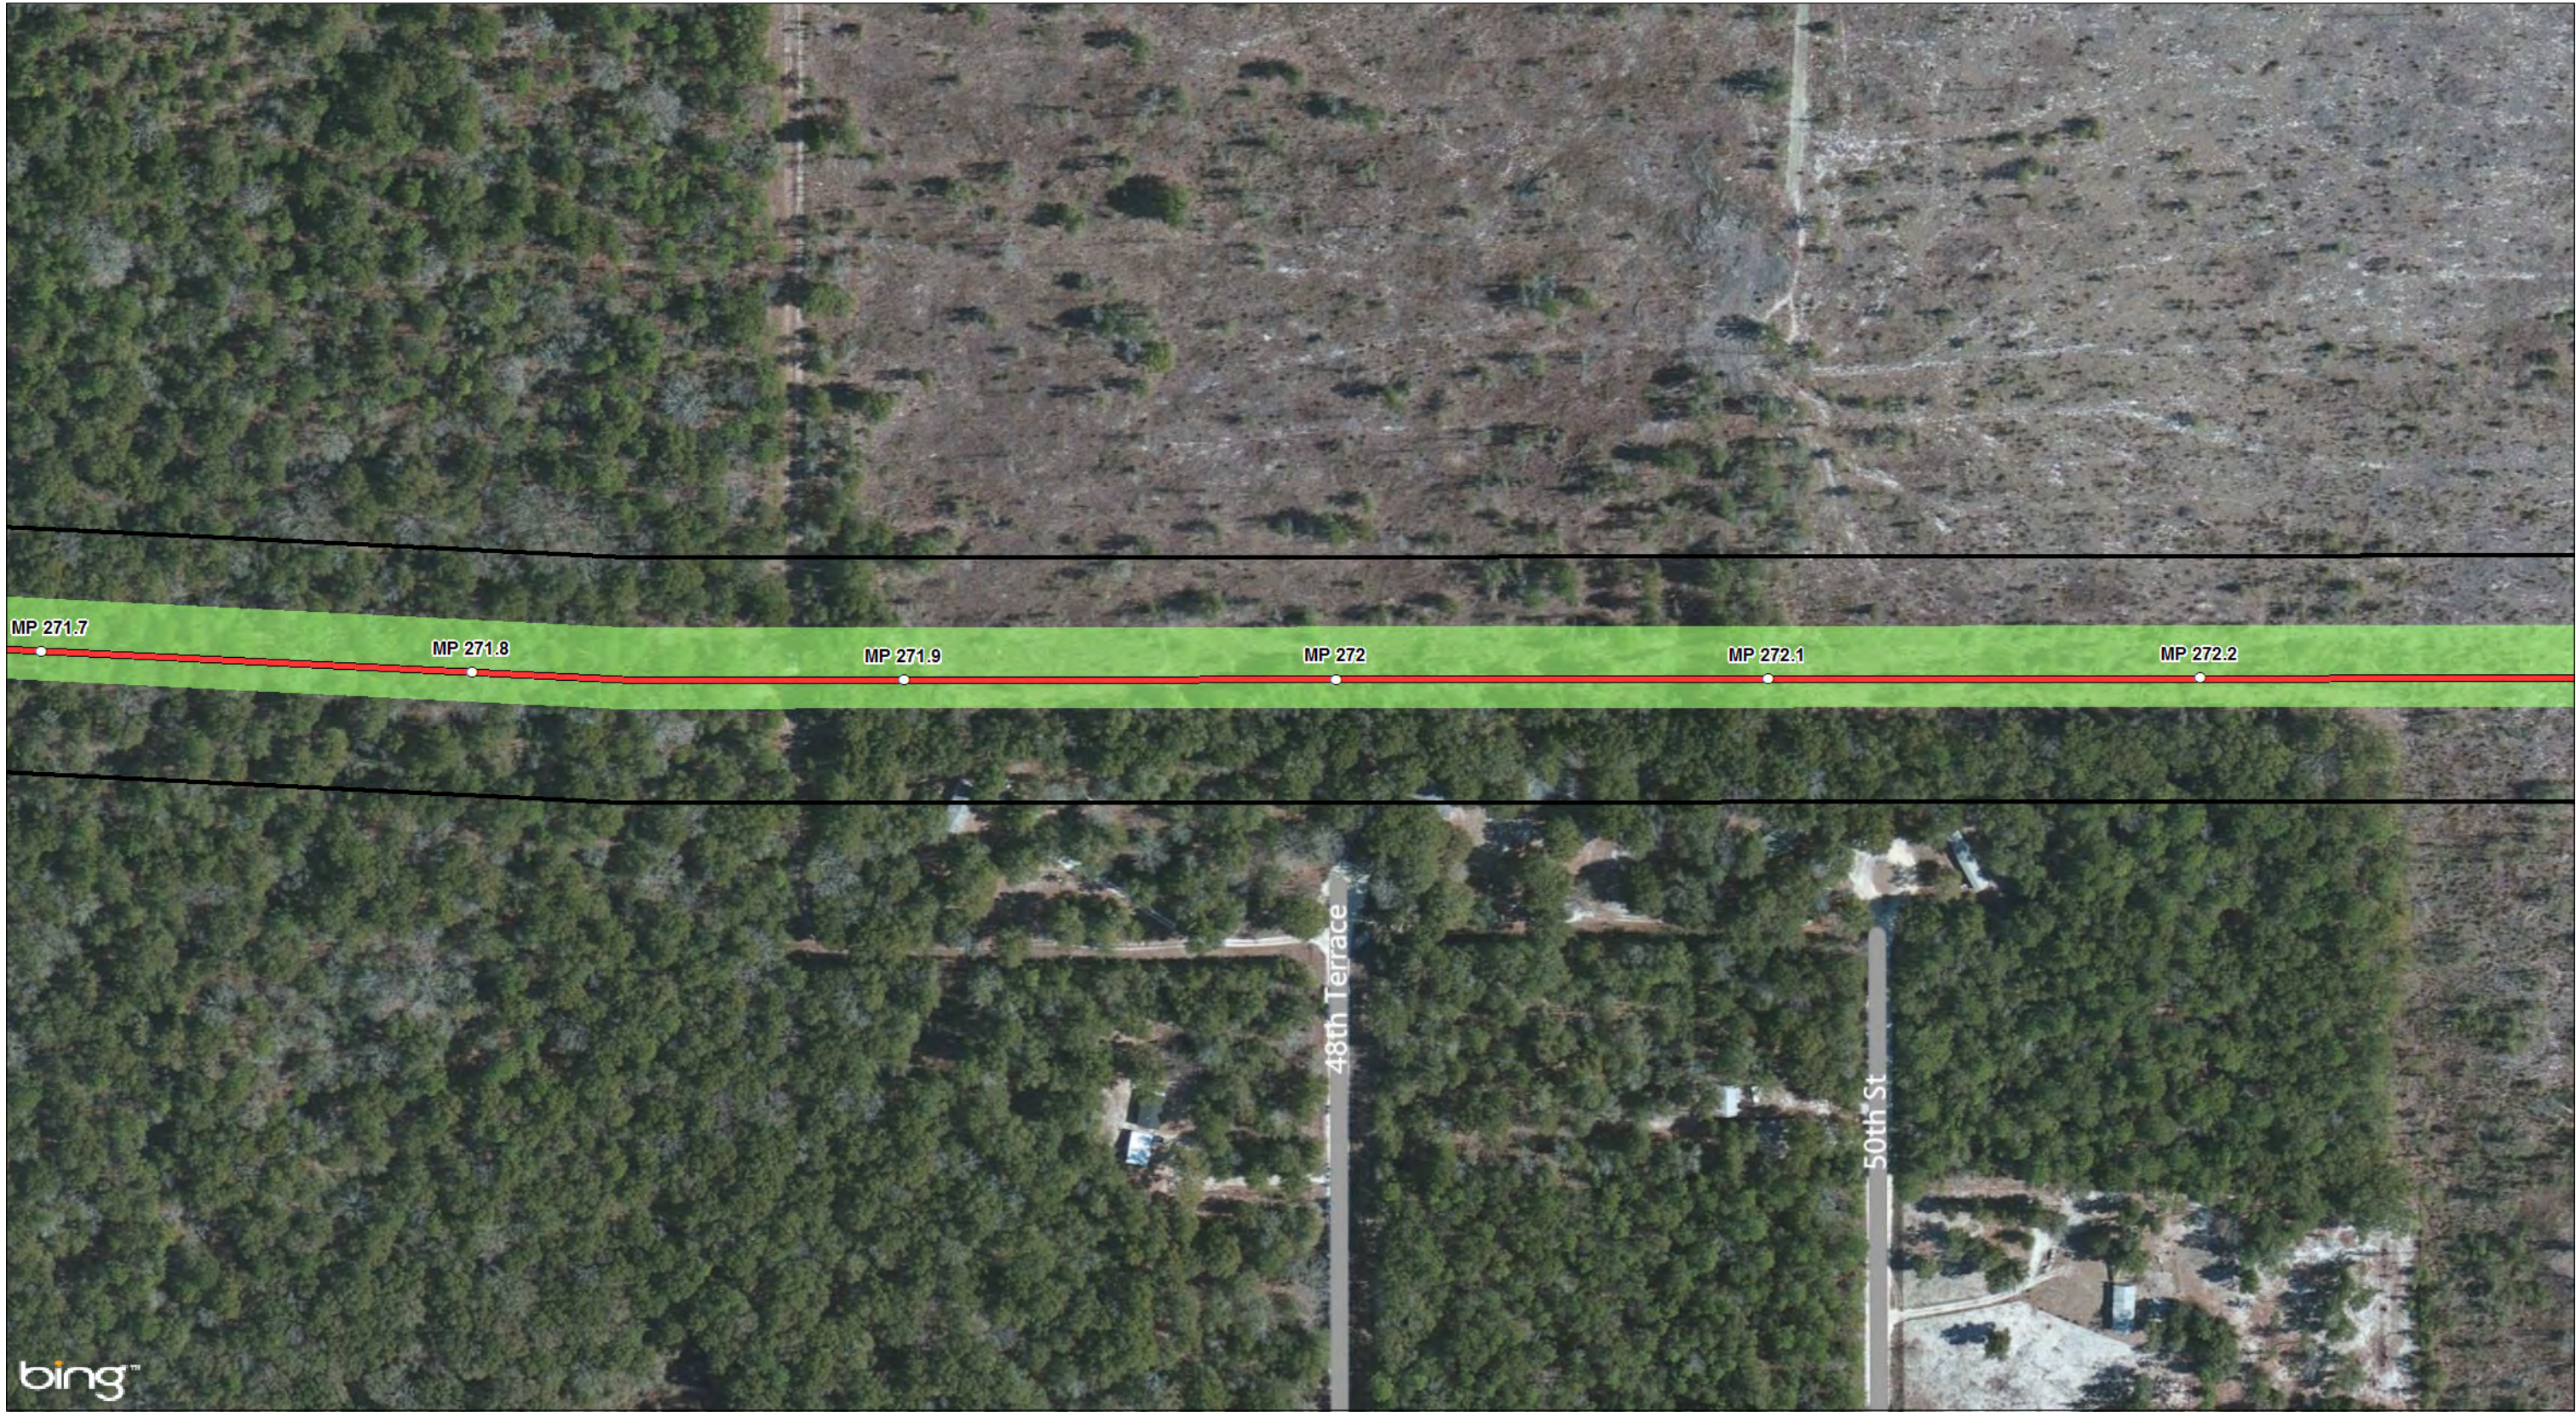

Continued on Sheet 41

Legend

MILE POSTS

PROPOSED 36" PIPELINE

ENVIRONMENTAL SURVEY CORRIDOR

STATES

COUNTIES

2015-10-24 WORKSPACE (PREVIOUSLY REVIEWED), NOT WITHIN 2016 IFC WORKSPACE

2016 IFC WORKSPACE (NOT PREVIOUSLY REVIEWED)

2016 IFC WORKSPACE EQUAL TO 2015-10-24 WORKSPACE (PREVIOUSLY REVIEWED)

FLORIDA

Hamilton County

Suwannee County

Gilchrist County

Levy County

Citrus County

Sumter County

Polk County

Alachua County

Marion County

Lake County

Orange County

Osceola County

Base Map: Bing Maps, Microsoft, USGS

N

E

S

W

0

100

200

Feet

Scale: 1 Inch = 200 Feet

NO.	REVISION - DESCRIPTION	BY	DATE	CHK'D	APP'D
A	ISSUED FOR PERMITTING	TRC	2/29/2016	GS	JL

Sabal Trail

TRANSMISSION

SABAL TRAIL PROJECT

PROPOSED PIPELINE

FIGURE A-1

2016 ISSUED FOR CONSTRUCTION

WORKSPACE COMPARISON

JACKSONVILLE DISTRICT

DWG NO:
FigA-1 WSComparison Jacksonville 2016-02-29

SHT:
40 of 459

REV:
A

Path: 3/22/2016 Time: 7:50:06 AM User: gaudwell
R:\projects\GIS\2013\1310131_Spectra_Sabana\USACE\Jacksonville\2016 IFC Update\FigA-1 WSCcomparison Jacksonville 2016-02-29.mxd

Continued on Sheet 42




Continued on Sheet 40

Legend

- MILE POSTS
- PROPOSED 36" PIPELINE
- ENVIRONMENTAL SURVEY CORRIDOR
- STATES
- COUNTIES
- 2015-10-24 WORKSPACE (PREVIOUSLY REVIEWED), NOT WITHIN 2016 IFC WORKSPACE
- 2016 IFC WORKSPACE (NOT PREVIOUSLY REVIEWED)
- 2016 IFC WORKSPACE EQUAL TO 2015-10-24 WORKSPACE (PREVIOUSLY REVIEWED)

Base Map: Bing Maps, Microsoft, USGS

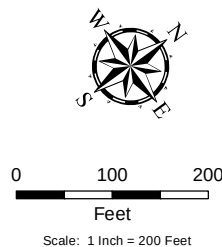

NO.	REVISION - DESCRIPTION	BY	DATE	CHK'D	APP'D
A	ISSUED FOR PERMITTING	TRC	2/29/2016	GS	JL



SABAL TRAIL PROJECT PROPOSED PIPELINE FIGURE A-1 2016 ISSUED FOR CONSTRUCTION WORKSPACE COMPARISON JACKSONVILLE DISTRICT


DWG NO: FigA-1 WSCcomparison Jacksonville 2016-02-29	SHT: 41 of 459	REV: A
---	-------------------	-----------



Legend

- MILE POSTS
- PROPOSED 36" PIPELINE
- ENVIRONMENTAL SURVEY CORRIDOR
- STATES
- COUNTIES
- 2015-10-24 WORKSPACE (PREVIOUSLY REVIEWED), NOT WITHIN 2016 IFC WORKSPACE
- 2016 IFC WORKSPACE (NOT PREVIOUSLY REVIEWED)
- 2016 IFC WORKSPACE EQUAL TO 2015-10-24 WORKSPACE (PREVIOUSLY REVIEWED)

Base Map: Bing Maps, Microsoft, USGS

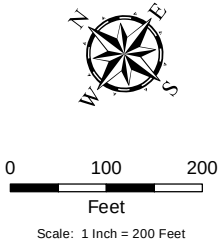

NO.	REVISION - DESCRIPTION	BY	DATE	CHK'D	APP'D
A	ISSUED FOR PERMITTING	TRC	2/29/2016	GS	JL




SABAL TRAIL PROJECT
PROPOSED PIPELINE
FIGURE A-1
2016 ISSUED FOR CONSTRUCTION
WORKSPACE COMPARISON
JACKSONVILLE DISTRICT

DWG NO:
FigA-1 WSCcomparison Jacksonville 2016-02-29


SHT:
42 of 459

REV:
A

 


- MILE POSTS
- PROPOSED 36" PIPELINE
- ENVIRONMENTAL SURVEY CORRIDOR
- STATES
- COUNTIES


- Base Map: Bing Maps, Microsoft; USGS

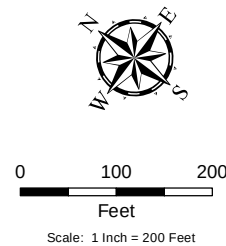

NO.	REVISION - DESCRIPTION	BY	DATE	CHK'D	APP'D	 SABAL TRAIL PROJECT PROPOSED PIPELINE FIGURE A-1 2016 ISSUED FOR CONSTRUCTION WORKSPACE COMPARISON JACKSONVILLE DISTRICT		
A	ISSUED FOR PERMITTING	TRC	2/29/2016	GS	JL			
						DWG NO. FigA-1 WSComparison Jacksonville 2016-02-29	SHT: 43 of 459	REV: A

 

Base Map: Bing Maps, Microsoft; USGS

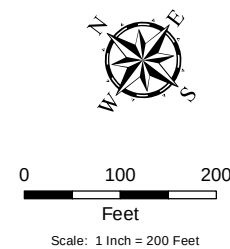

NO.	REVISION - DESCRIPTION	BY	DATE	CHK'D	APP'D	 SABAL TRAIL PROJECT PROPOSED PIPELINE FIGURE A-1 2016 ISSUED FOR CONSTRUCTION WORKSPACE COMPARISON JACKSONVILLE DISTRICT	
A	ISSUED FOR PERMITTING	TRC	2/29/2016	GS	JL		
DWG NO. FigA-1 WSComparison Jacksonville 2016-02-29						SHT: 45 of 459	REV: A

Continued on Sheet 45

Continued on Sheet 47



Legend

MILE POSTS

PROPOSED 36" PIPELINE

ENVIRONMENTAL SURVEY CORRIDOR

STATES

COUNTIES

2015-10-24 WORKSPACE (PREVIOUSLY REVIEWED), NOT WITHIN 2016 IFC WORKSPACE

2016 IFC WORKSPACE (NOT PREVIOUSLY REVIEWED)

2016 IFC WORKSPACE EQUAL TO 2015-10-24 WORKSPACE (PREVIOUSLY REVIEWED)

Base Map: Bing Maps, Microsoft, USGS

N

E

S

W

0

100


200

Feet


Scale: 1 Inch = 200 Feet

NO.	REVISION - DESCRIPTION	BY	DATE	CHK'D	APP'D	Sabal Trail TRANSMISSION SABAL TRAIL PROJECT PROPOSED PIPELINE FIGURE A-1 2016 ISSUED FOR CONSTRUCTION WORKSPACE COMPARISON JACKSONVILLE DISTRICT	
A	ISSUED FOR PERMITTING	TRC	2/29/2016	GS	JL		
						DWG NO: FigA-1 WSComparison Jacksonville 2016-02-29 SHT: 46 of 459 REV: A	

Date: 3/22/2016 Time: 9:29:26 AM User: gaudwell
R:\Project\GIS\2015\10\101313_Spectra_Sabana\USACE\Jacksonville\2016 IFC Update\FigA-1 WSComparison Jacksonville 2016-02-29.mxd

 

Base Map: Bing Maps, Microsoft; USGS

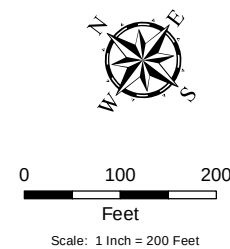

NO.	REVISION - DESCRIPTION	BY	DATE	CHK'D	APP'D			
A	ISSUED FOR PERMITTING	TRC	2/29/2016	GS	JL			
						 SABAL TRAIL PROJECT PROPOSED PIPELINE FIGURE A-1 2016 ISSUED FOR CONSTRUCTION WORKSPACE COMPARISON JACKSONVILLE DISTRICT		
						DWG NO. FigA-1 WSComparison Jacksonville 2016-02-29	SHT: 48 of 459	REV: A

Continued on Sheet 48

Continued on Sheet 50



Legend

- MILE POSTS
- PROPOSED 36" PIPELINE
- ENVIRONMENTAL SURVEY CORRIDOR
- STATES
- COUNTIES

2015-10-24 WORKSPACE (PREVIOUSLY REVIEWED), NOT WITHIN 2016 IFC WORKSPACE

2016 IFC WORKSPACE (NOT PREVIOUSLY REVIEWED)

2016 IFC WORKSPACE EQUAL TO 2015-10-24 WORKSPACE (PREVIOUSLY REVIEWED)

Base Map: Bing Maps, Microsoft, USGS

NO.	REVISION - DESCRIPTION	BY	DATE	CHK'D	APP'D
A	ISSUED FOR PERMITTING	TRC	2/29/2016	GS	JL

SABAL TRAIL PROJECT
PROPOSED PIPELINE
FIGURE A-1
2016 ISSUED FOR CONSTRUCTION
WORKSPACE COMPARISON
JACKSONVILLE DISTRICT

DWG NO:
FigA-1 WSComparison Jacksonville 2016-02-29

SHT:
49 of 459

REV:
A




Continued on Sheet 49

Dwg: 3/22/2016 Time: 9:26:46 AM User: gaudwell
R:\projects\GIS\2016\10\1015_Spectra_SuwanneeUSACEJacksonville\2016 IFC Update\FigA-1 WSCcomparison Jacksonville 2016-02-29.mxd

Legend

- MILE POSTS
- ENVIRONMENTAL SURVEY CORRIDOR
- STATES
- COUNTIES
- 2015-10-24 WORKSPACE (PREVIOUSLY REVIEWED), NOT WITHIN 2016 IFC WORKSPACE
- 2016 IFC WORKSPACE (NOT PREVIOUSLY REVIEWED)
- 2016 IFC WORKSPACE EQUAL TO 2015-10-24 WORKSPACE (PREVIOUSLY REVIEWED)

Base Map: Bing Maps, Microsoft, USGS

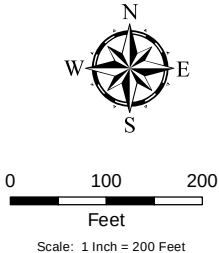

NO.	REVISION - DESCRIPTION	BY	DATE	CHK'D	APP'D
A	ISSUED FOR PERMITTING	TRC	2/29/2016	GS	JL




SABAL TRAIL PROJECT
PROPOSED PIPELINE
FIGURE A-1
2016 ISSUED FOR CONSTRUCTION
WORKSPACE COMPARISON
JACKSONVILLE DISTRICT

DWG NO: FigA-1 WSCcomparison Jacksonville 2016-02-29	SHT: 49A of 459	REV: A
---	--------------------	-----------

Date: 3/22/2016 Time: 9:26:05 AM User: gaudwell
 R:\Project\GIS\2015\141313_Spectra_Summit\USACE\Jacksonville\2016 IFC Update\FigA-1 WSCcomparison Jacksonville 2016-02-29.mxd

Continued on Sheet 49

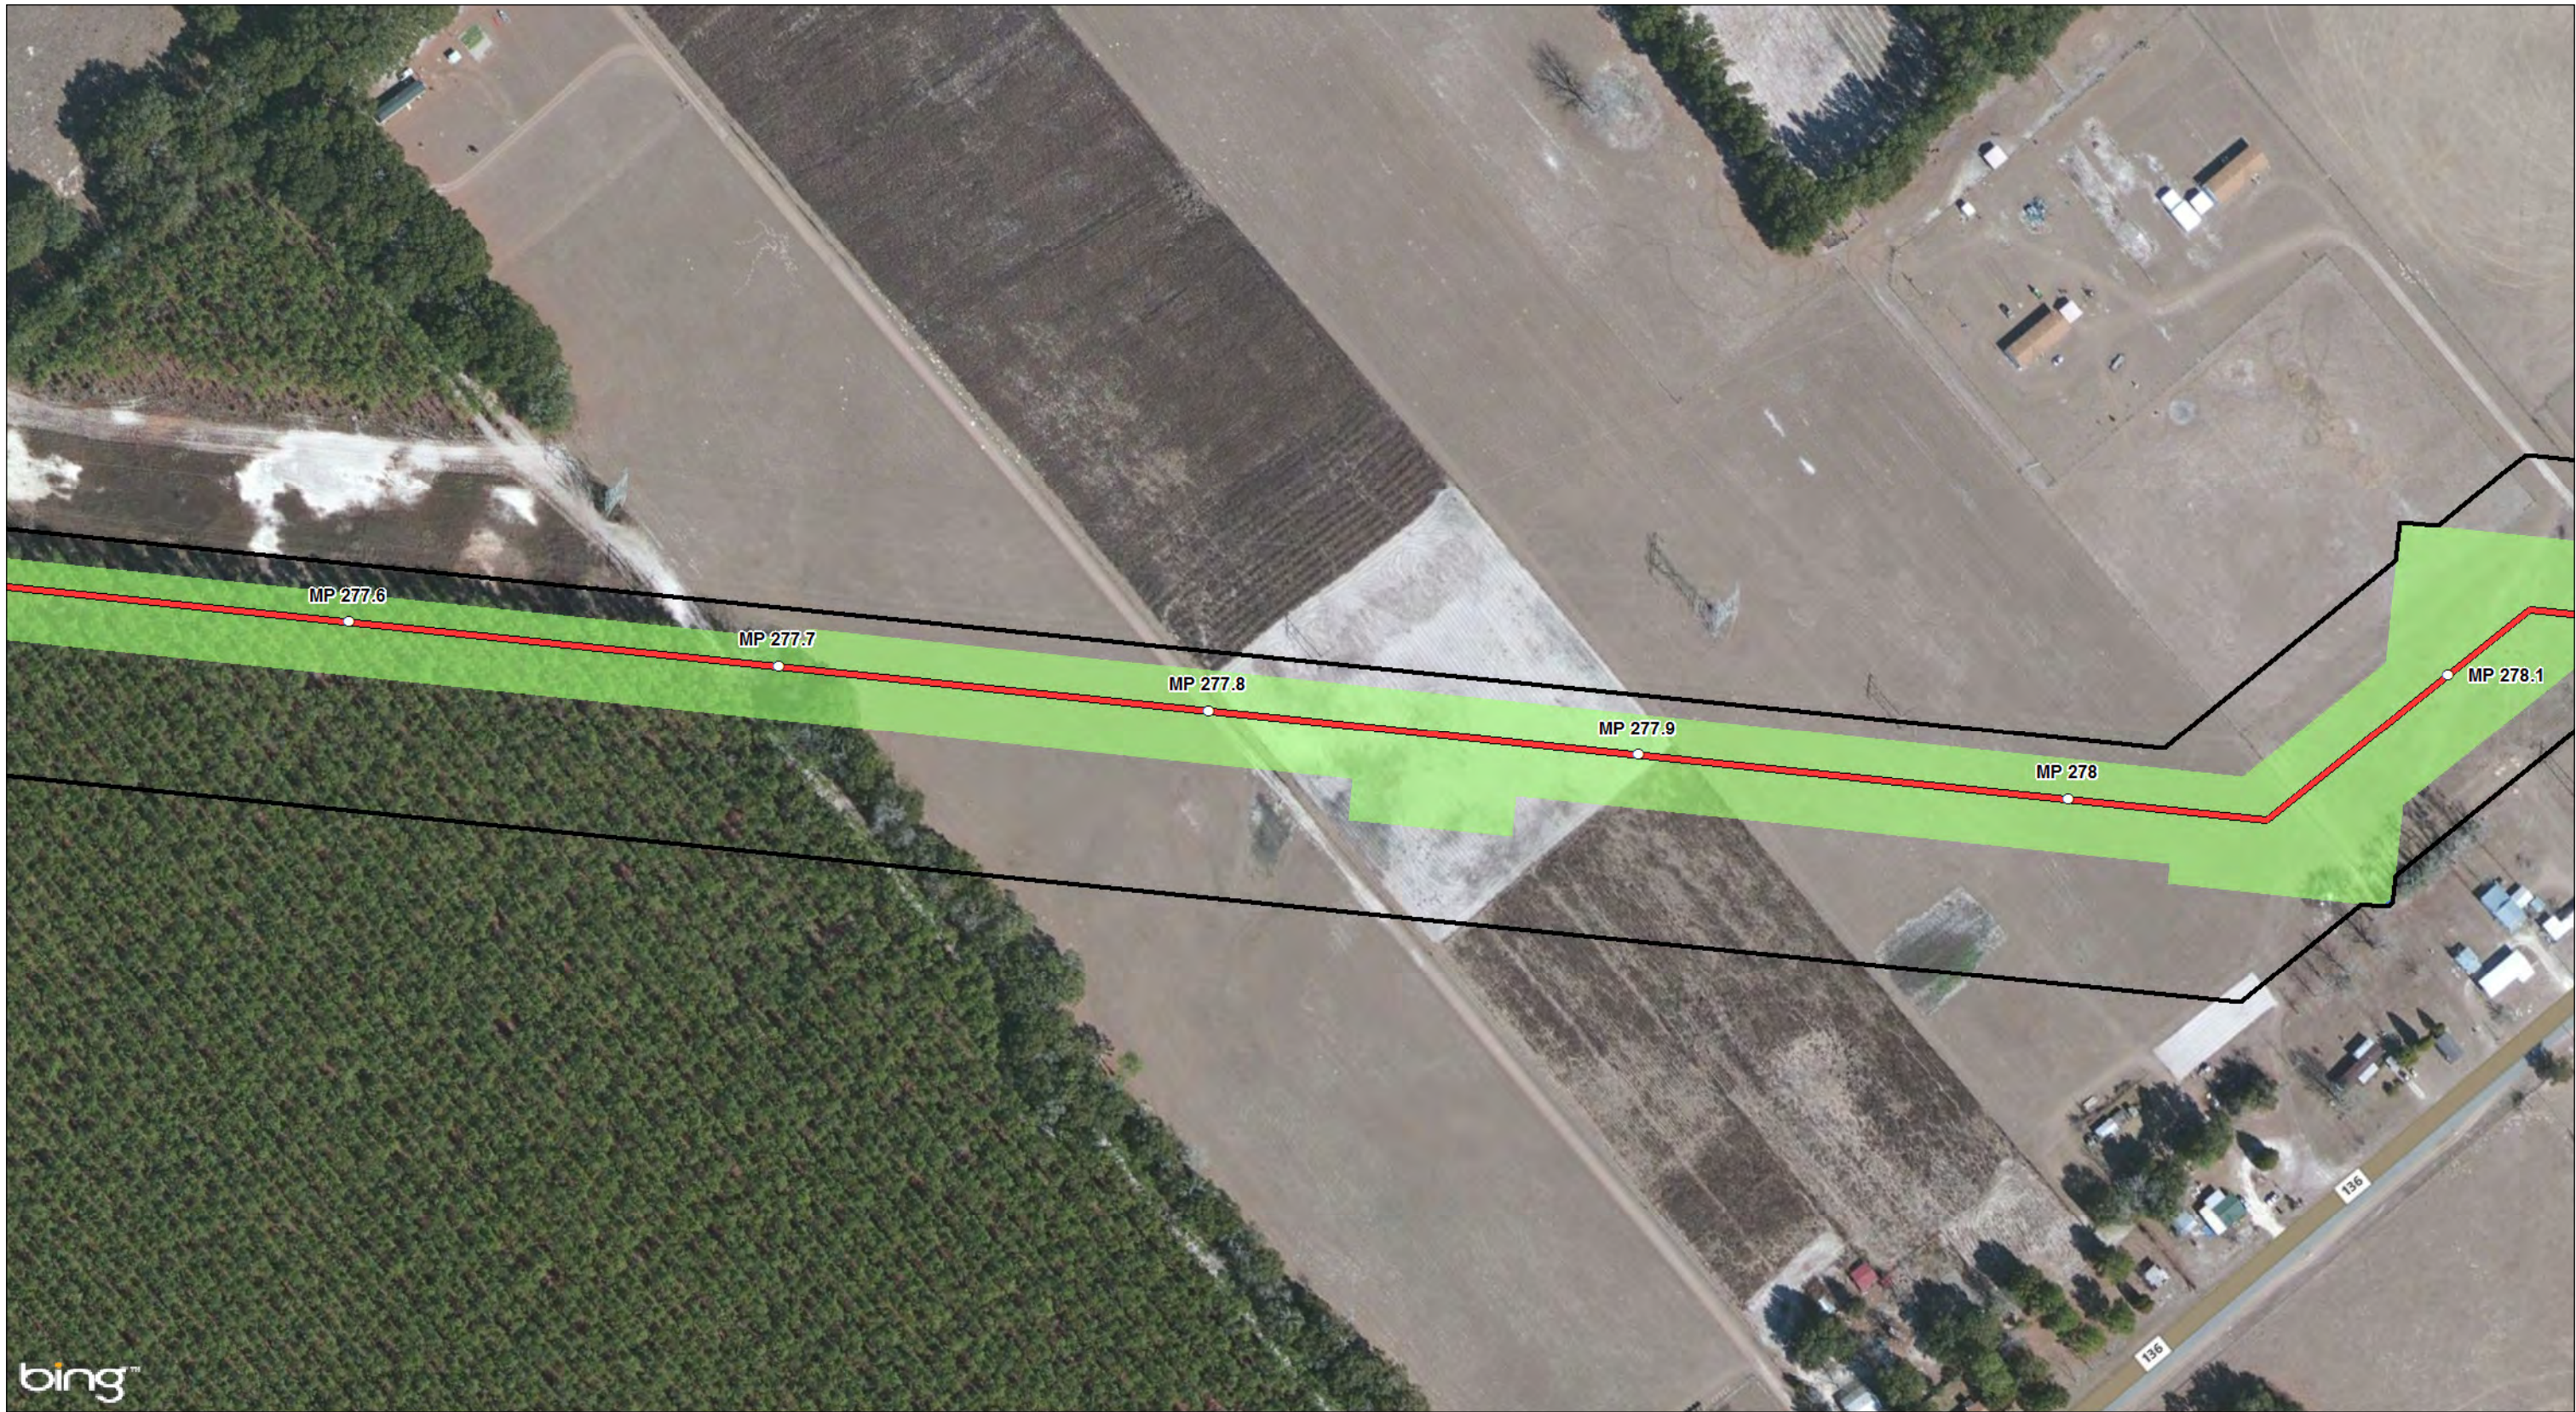

Continued on Sheet 51

Legend

- MILE POSTS
- PROPOSED 36" PIPELINE
- ENVIRONMENTAL SURVEY CORRIDOR
- STATES
- COUNTIES

- 2015-10-24 WORKSPACE (PREVIOUSLY REVIEWED), NOT WITHIN 2016 IFC WORKSPACE
- 2016 IFC WORKSPACE (NOT PREVIOUSLY REVIEWED)
- 2016 IFC WORKSPACE EQUAL TO 2015-10-24 WORKSPACE (PREVIOUSLY REVIEWED)

Base Map: Bing Maps, Microsoft, USGS

Scale: 1 Inch = 200 Feet

NO.	REVISION - DESCRIPTION	BY	DATE	CHK'D	APP'D
A	ISSUED FOR PERMITTING	TRC	2/29/2016	GS	JL

**SABAL TRAIL PROJECT
PROPOSED PIPELINE**

**FIGURE A-1
2016 ISSUED FOR CONSTRUCTION
WORKSPACE COMPARISON
JACKSONVILLE DISTRICT**

DWG NO:
FigA-1 WSCcomparison Jacksonville 2016-02-29

SHT:
50 of 459

REV:
A

Date: 3/22/2016 Time: 9:29:29 AM User: gaudwell
R:\Project\GIS\2013\131313_Spectra_Sabana\USACE\Jacksonville\2016 IFC Update\FigA-1 WSCcomparison Jacksonville 2016-02-29.mxd

Continued on Sheet 50




Continued on Sheet 52

Legend

- MILE POSTS
- PROPOSED 36" PIPELINE
- ENVIRONMENTAL SURVEY CORRIDOR
- STATES
- COUNTIES
- 2015-10-24 WORKSPACE (PREVIOUSLY REVIEWED), NOT WITHIN 2016 IFC WORKSPACE
- 2016 IFC WORKSPACE (NOT PREVIOUSLY REVIEWED)
- 2016 IFC WORKSPACE EQUAL TO 2015-10-24 WORKSPACE (PREVIOUSLY REVIEWED)

Base Map: Bing Maps, Microsoft, USGS

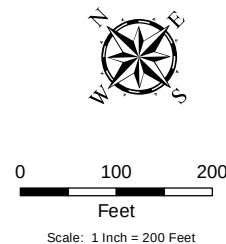


NO.	REVISION - DESCRIPTION	BY	DATE	CHK'D	APP'D
A	ISSUED FOR PERMITTING	TRC	2/29/2016	GS	JL




SABAL TRAIL PROJECT PROPOSED PIPELINE FIGURE A-1 2016 ISSUED FOR CONSTRUCTION WORKSPACE COMPARISON JACKSONVILLE DISTRICT

DWG NO: FigA-1 WSCcomparison Jacksonville 2016-02-29	SHT: 51 of 459	REV: A
---	-------------------	-----------

 

- 2015-10-24 WORKSPACE (PREVIOUSLY REVIEWED), NOT WITHIN 2016 IFC WORKSPACE
- 2016 IFC WORKSPACE (NOT PREVIOUSLY REVIEWED)
- 2016 IFC WORKSPACE EQUAL TO 2015-10-24 WORKSPACE (PREVIOUSLY REVIEWED)

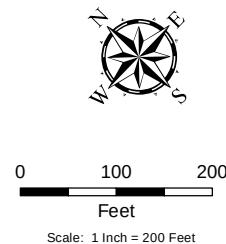


NO.	REVISION - DESCRIPTION	BY	DATE	CHK'D	APP'D	 SABAL TRAIL PROJECT PROPOSED PIPELINE FIGURE A-1 2016 ISSUED FOR CONSTRUCTION WORKSPACE COMPARISON JACKSONVILLE DISTRICT	
A	ISSUED FOR PERMITTING	TRC	2/29/2016	GS	JL		
DWG NO: FigA-1 WSComparison Jacksonville 2016-02-29						SHT: 53 of 459	REV: A



○ MILE POSTS
 PROPOSED 36" PIPELINE
 ENVIRONMENTAL SURVEY CORRIDOR
 STATES
 COUNTIES


- Base Map: Bing Maps, Microsoft; USGS

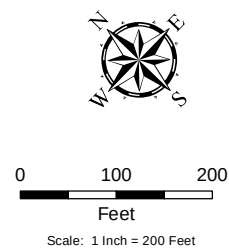

NO.	REVISION - DESCRIPTION	BY	DATE	CHK'D	APP'D	 SABAL TRAIL PROJECT PROPOSED PIPELINE FIGURE A-1 2016 ISSUED FOR CONSTRUCTION WORKSPACE COMPARISON JACKSONVILLE DISTRICT	
A	ISSUED FOR PERMITTING	TRC	2/29/2016	GS	JL		
DWG NO: FigA-1 WSCcomparison Jacksonville 2016-02-29						SHT: 54 of 459	REV: A

Date: 3/22/2016 Time: 8:56:57 AM User: gaudwell
R:\Project\GIS\2013\141313_Spectra_Sabana\USACE\Jacksonville\2016 IFC Update\FigA-1 WSCcomparison Jacksonville 2016-02-29.mxd

Continued on Sheet 54

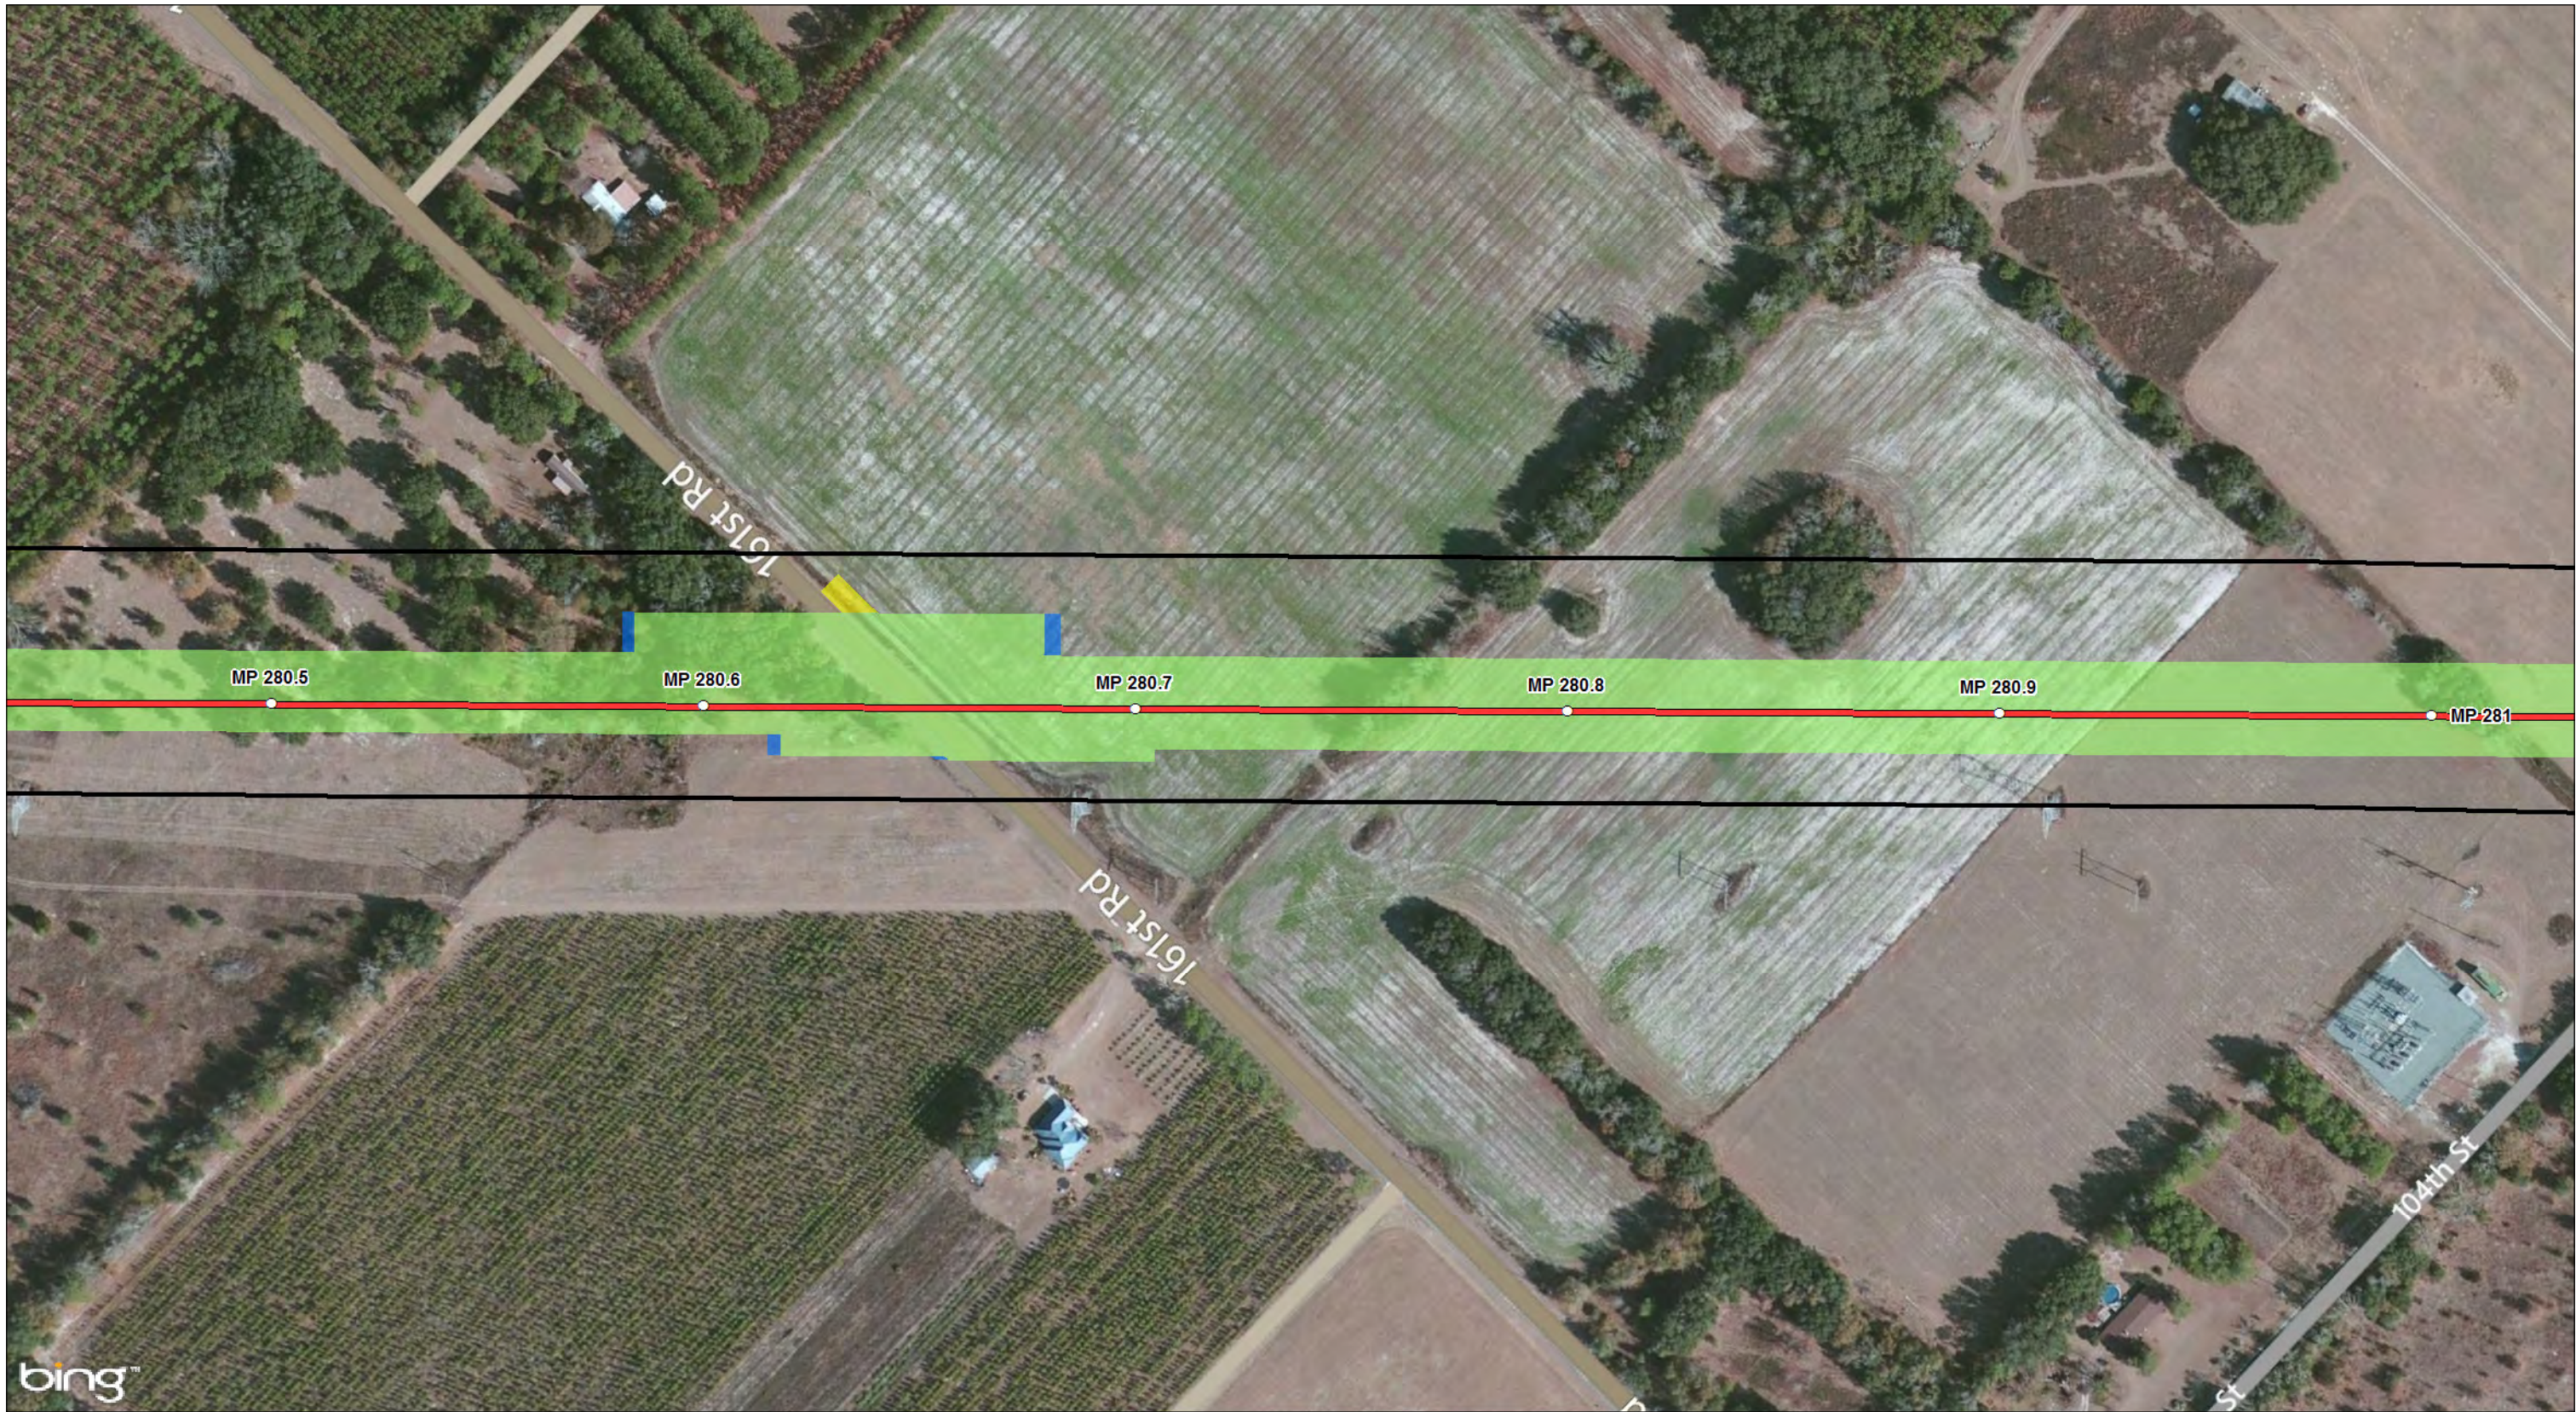

Continued on Sheet 56

Legend

MILE POSTS

PROPOSED 36" PIPELINE

ENVIRONMENTAL SURVEY CORRIDOR

STATES

COUNTIES

2015-10-24 WORKSPACE (PREVIOUSLY REVIEWED), NOT WITHIN 2016 IFC WORKSPACE

2016 IFC WORKSPACE (NOT PREVIOUSLY REVIEWED)

2016 IFC WORKSPACE EQUAL TO 2015-10-24 WORKSPACE (PREVIOUSLY REVIEWED)

FLORIDA

Hamilton County

Suwannee County

Gilchrist County

Levy County

Citrus County

Sumter County

Polk County

Alachua County

Marion County

Lake County

Orange County

Osceola County

N

E

S

W

0

100

200

Feet

Scale: 1 Inch = 200 Feet

NO.	REVISION - DESCRIPTION	BY	DATE	CHK'D	APP'D
A	ISSUED FOR PERMITTING	TRC	2/29/2016	GS	JL

DWG NO:
FigA-1 WSCcomparison Jacksonville 2016-02-29

SHT:
55 of 459

REV:
A


Sabal Trail

TRANSMISSION

SABAL TRAIL PROJECT
PROPOSED PIPELINE
FIGURE A-1
2016 ISSUED FOR CONSTRUCTION
WORKSPACE COMPARISON
JACKSONVILLE DISTRICT

Date: 3/22/2016 Time: 8:35:45 AM User: gaudwell
 R:\Projects\GIS\2015\1410113_Spectra_Sabalmal\USACE\Jacksonville\2016 IFC Update\Fig-A-1 WSCcomparison Jacksonville 2016-02-29.mxd

Continued on Sheet 55

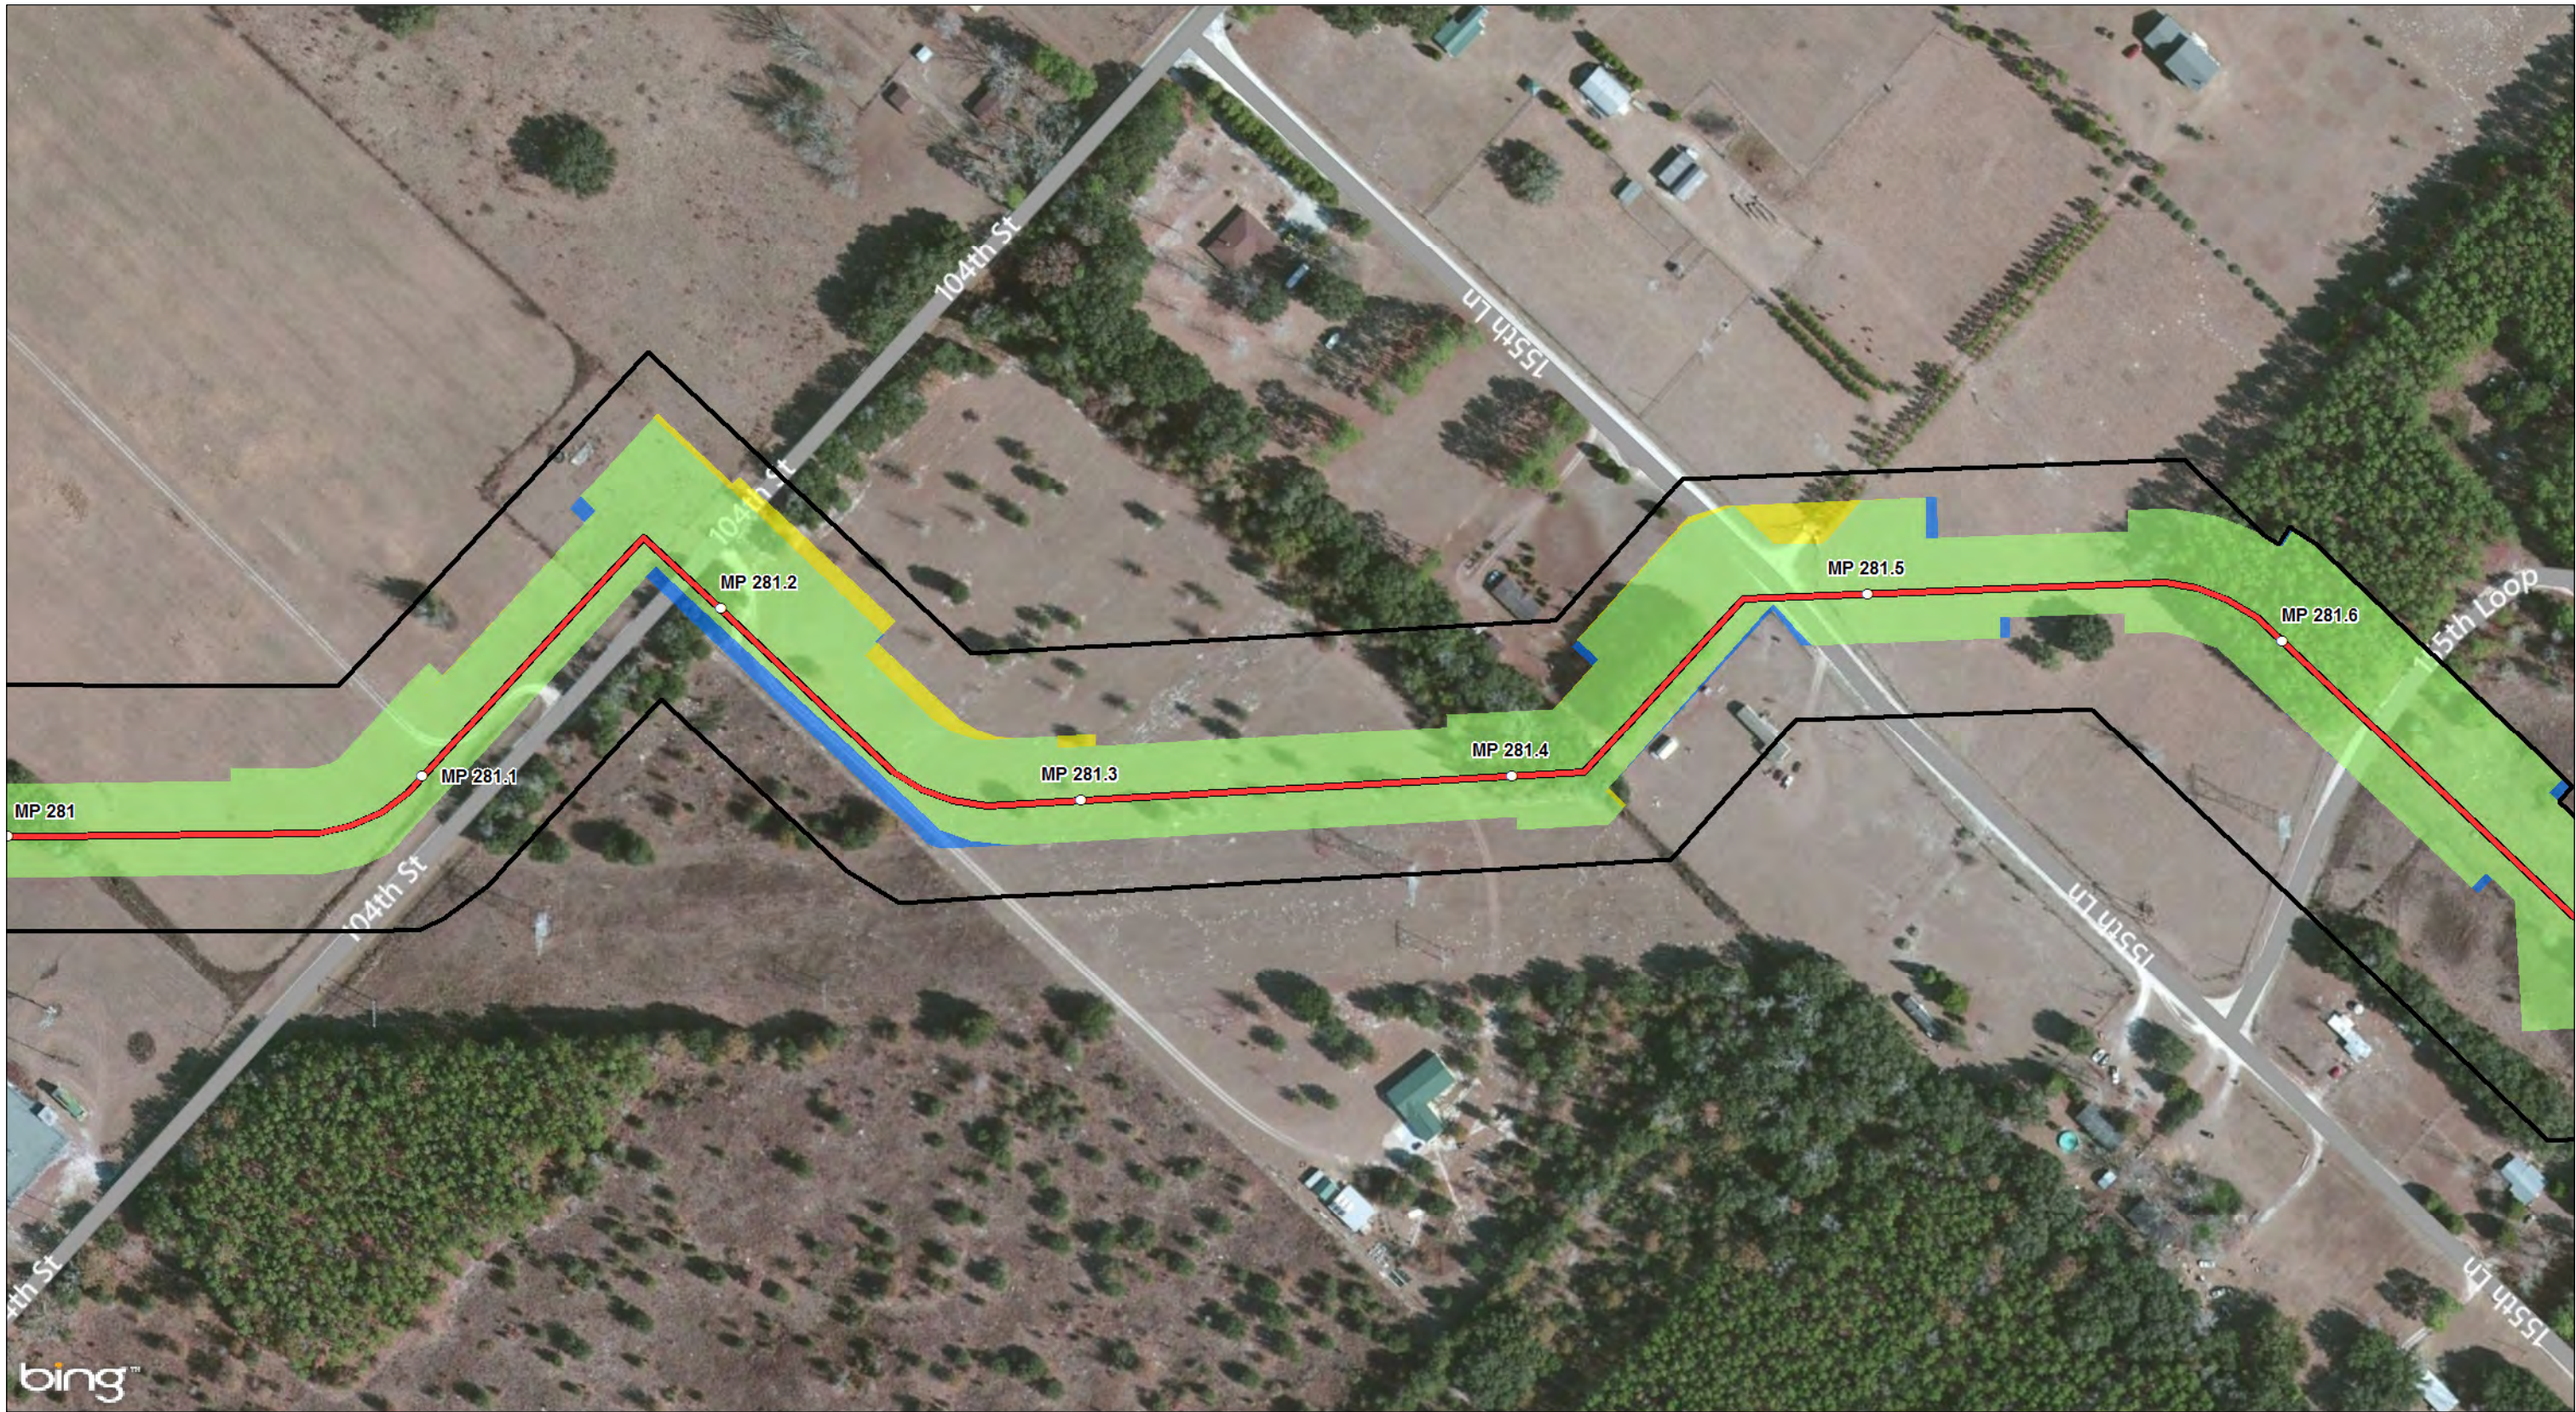

Continued on Sheet 57

Legend

- MILE POSTS
- PROPOSED 36" PIPELINE
- ENVIRONMENTAL SURVEY CORRIDOR
- STATES
- COUNTIES

- 2015-10-24 WORKSPACE (PREVIOUSLY REVIEWED), NOT WITHIN 2016 IFC WORKSPACE
- 2016 IFC WORKSPACE (NOT PREVIOUSLY REVIEWED)
- 2016 IFC WORKSPACE EQUAL TO 2015-10-24 WORKSPACE (PREVIOUSLY REVIEWED)

Base Map: Bing Maps, Microsoft, USGS

Scale: 1 Inch = 200 Feet

NO.	REVISION - DESCRIPTION	BY	DATE	CHK'D	APP'D
A	ISSUED FOR PERMITTING	TRC	2/29/2016	GS	JL

**SABAL TRAIL PROJECT
PROPOSED PIPELINE**

**FIGURE A-1
2016 ISSUED FOR CONSTRUCTION
WORKSPACE COMPARISON
JACKSONVILLE DISTRICT**


DWG NO:
FigA-1 WSCcomparison Jacksonville 2016-02-29

SHT:
56 of 459

REV:
A

Date: 3/22/2016 Time: 8:35:32 AM User: gaudwell
R:\Projects\GIS\2013\141313_Spectra_Sabana\USACE\Jacksonville\2016 IFC Update\FigA-1 WSCcomparison Jacksonville 2016-02-29.mxd

Continued on Sheet 57

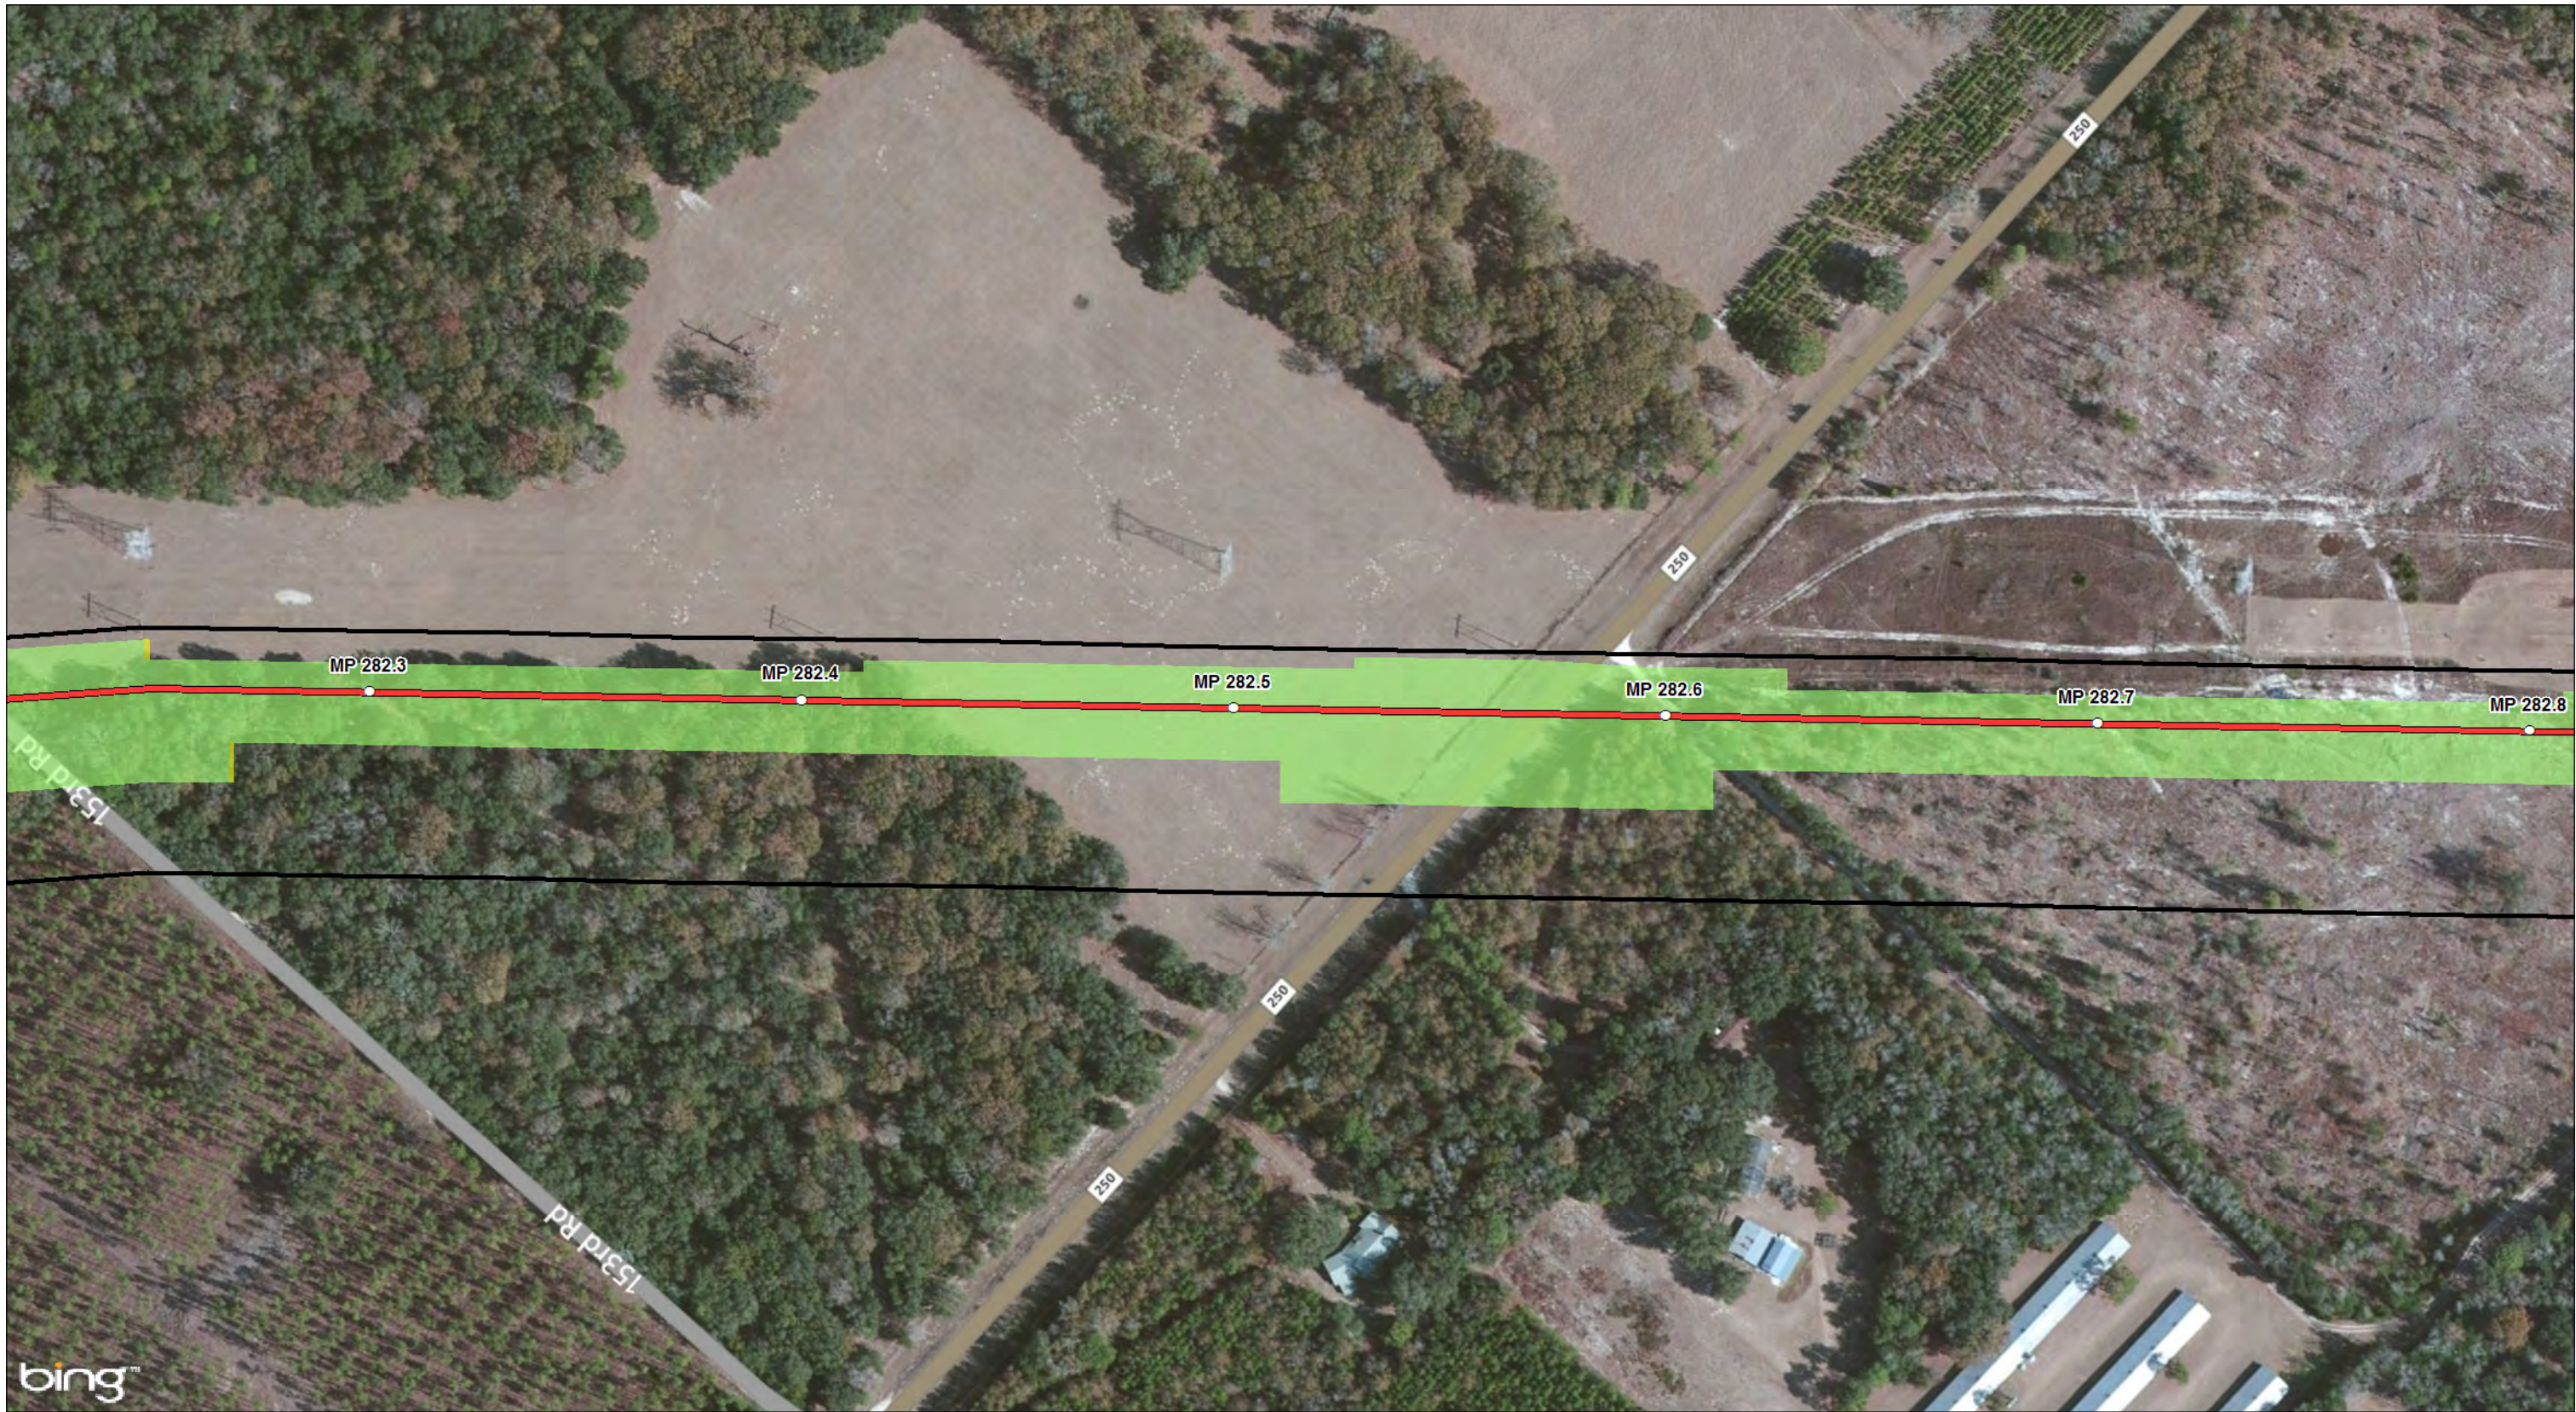

Continued on Sheet 59

Legend

MILE POSTS

PROPOSED 36" PIPELINE

ENVIRONMENTAL SURVEY CORRIDOR

STATES

COUNTIES


2015-10-24 WORKSPACE (PREVIOUSLY REVIEWED), NOT WITHIN 2016 IFC WORKSPACE

2016 IFC WORKSPACE (NOT PREVIOUSLY REVIEWED)


2016 IFC WORKSPACE EQUAL TO 2015-10-24 WORKSPACE (PREVIOUSLY REVIEWED)

Base Map: Bing Maps, Microsoft, USGS

NO.	REVISION - DESCRIPTION	BY	DATE	CHK'D	APP'D	SABAL TRAIL PROJECT PROPOSED PIPELINE FIGURE A-1 2016 ISSUED FOR CONSTRUCTION WORKSPACE COMPARISON JACKSONVILLE DISTRICT		
A	ISSUED FOR PERMITTING	TRC	2/29/2016	GS	JL			
						DWG NO: FigA-1 WSCcomparison Jacksonville 2016-02-29	SHT: 58 of 459	REV: A

 

Base Map: Bing Maps, Microsoft; USGS

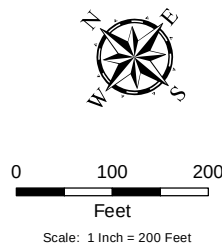

NO.	REVISION - DESCRIPTION	BY	DATE	CHK'D	APP'D	 SABAL TRAIL PROJECT PROPOSED PIPELINE FIGURE A-1 2016 ISSUED FOR CONSTRUCTION WORKSPACE COMPARISON JACKSONVILLE DISTRICT	
A	ISSUED FOR PERMITTING	TRC	2/29/2016	GS	JL		
DWG NO: FigA-1 WSComparison Jacksonville 2016-02-29						SHT: 59 of 459	REV: A



Continued on Sheet 60

Continued on Sheet 62

Date: 3/22/2016 Time: 8:30:03 AM User: gaudwell
R:\Projects\GIS\2013\141313_Spectra_Sabana\USACE\Jacksonville\2016 IFC Update\FigA-1 WSComparison Jacksonville 2016-02-29.mxd

Legend

MILE POSTS

PROPOSED 36" PIPELINE

ENVIRONMENTAL SURVEY CORRIDOR

STATES

COUNTIES


2015-10-24 WORKSPACE (PREVIOUSLY REVIEWED), NOT WITHIN 2016 IFC WORKSPACE

2016 IFC WORKSPACE (NOT PREVIOUSLY REVIEWED)

2016 IFC WORKSPACE EQUAL TO 2015-10-24 WORKSPACE (PREVIOUSLY REVIEWED)

Base Map: Bing Maps, Microsoft, USGS


NO.	REVISION - DESCRIPTION	BY	DATE	CHK'D	APP'D	Sabal Trail TRANSMISSION SABAL TRAIL PROJECT PROPOSED PIPELINE FIGURE A-1 2016 ISSUED FOR CONSTRUCTION WORKSPACE COMPARISON JACKSONVILLE DISTRICT	
A	ISSUED FOR PERMITTING	TRC	2/29/2016	GS	JL		
						DWG NO: FigA-1 WSComparison Jacksonville 2016-02-29 SHT: 61 of 459 REV: A	

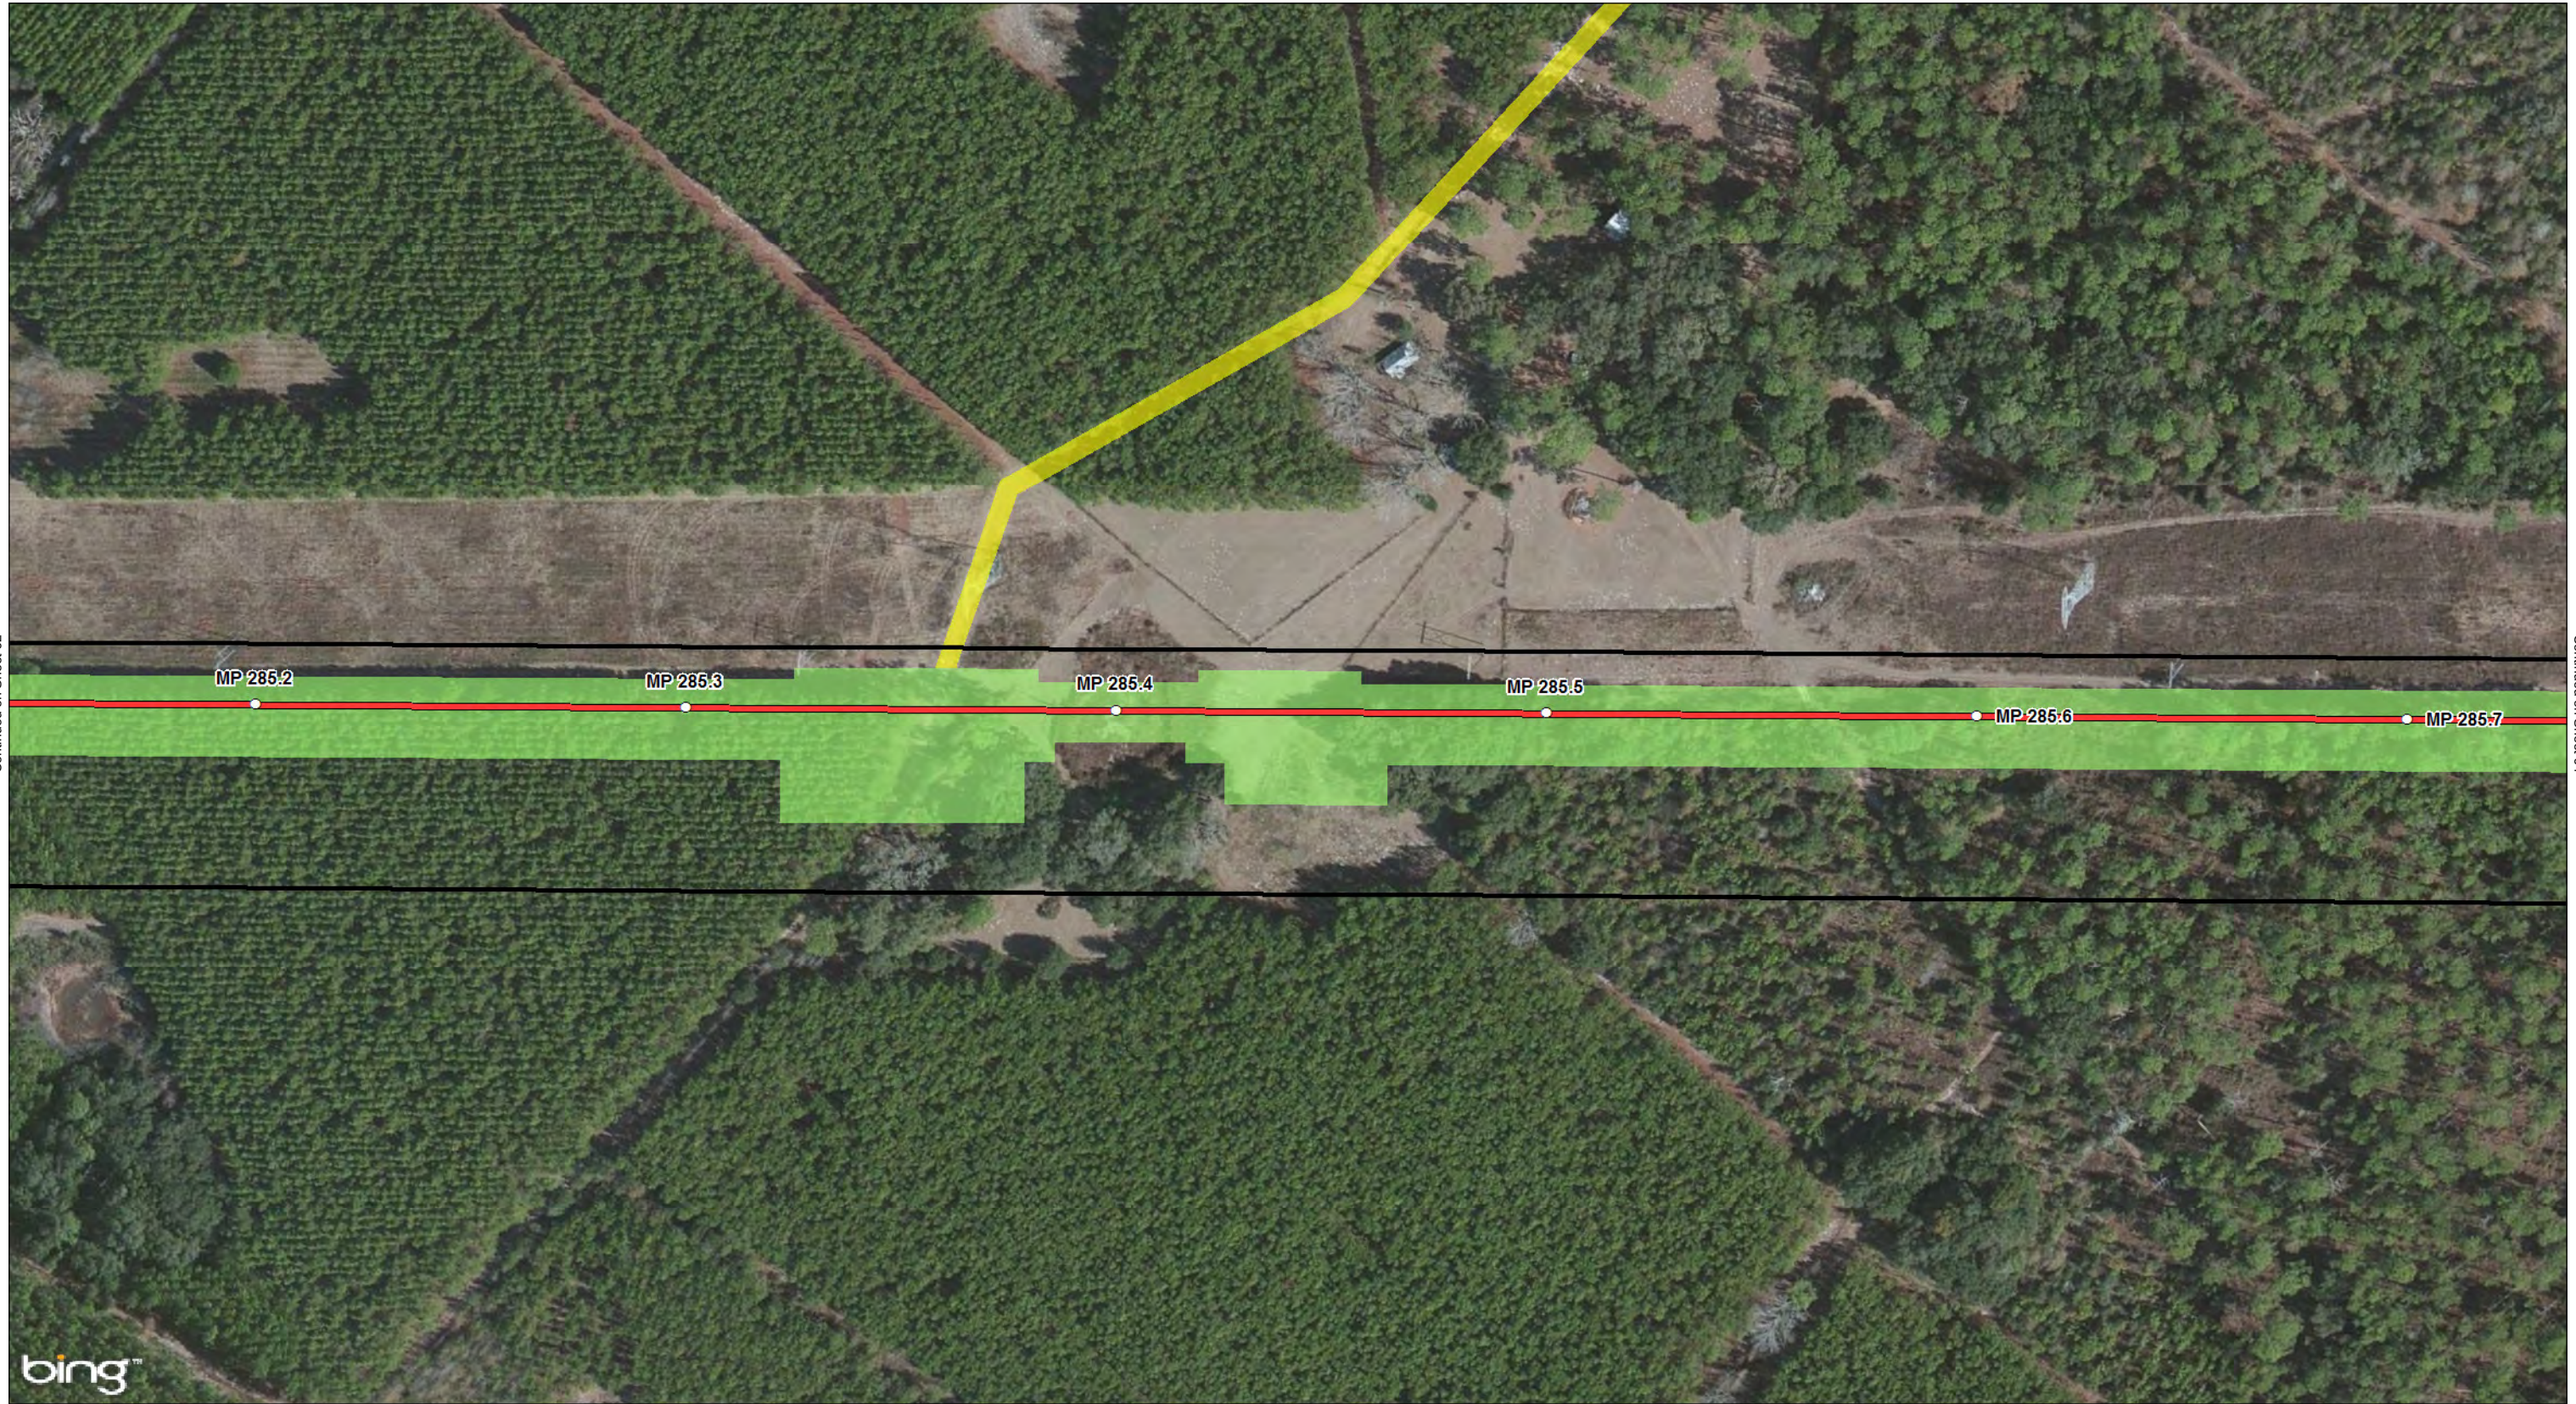

Date: 3/2/2016 Time: 8:40:49 AM User: gstudwell
R:\Projects\GIS 2013\140119_Spectra_Sabat\mxd\USACE\Jacksonville 2016 IFC Update\FigA-1 WSC\Comparison Jacksonville 2016-02-29.mxd

○ MILE POSTS
 PROPOSED 36" PIPELINE
 ENVIRONMENTAL SURVEY CORRIDOR
 STATES
 COUNTIES

-

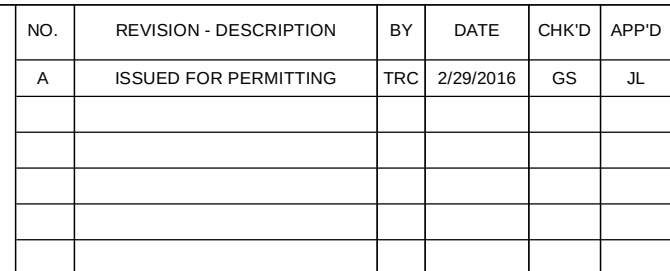

		
SABAL TRAIL PROJECT PROPOSED PIPELINE FIGURE A-1 2016 ISSUED FOR CONSTRUCTION WORKSPACE COMPARISON JACKSONVILLE DISTRICT		
DWG NO: FigA-1 WSComparison Jacksonville 2016-02-29	SHT: 63 of 459	REV: A

Continued on Sheet 63

Continued on Sheet 63B



Legend

- MILE POSTS

ENVIRONMENTAL SURVEY CORRIDOR


STATES

COUNTIES
- 2015-10-24 WORKSPACE (PREVIOUSLY REVIEWED), NOT WITHIN 2016 IFC WORKSPACE

2016 IFC WORKSPACE (NOT PREVIOUSLY REVIEWED)

2016 IFC WORKSPACE EQUAL TO 2015-10-24 WORKSPACE (PREVIOUSLY REVIEWED)

Base Map: Bing Maps, Microsoft, USGS

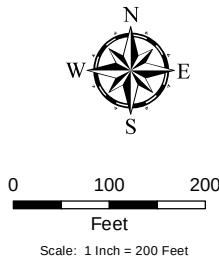

NO.	REVISION - DESCRIPTION	BY	DATE	CHK'D	APP'D
A	ISSUED FOR PERMITTING	TRC	2/29/2016	GS	JL



SABAL TRAIL PROJECT
PROPOSED PIPELINE
FIGURE A-1
2016 ISSUED FOR CONSTRUCTION
WORKSPACE COMPARISON
JACKSONVILLE DISTRICT

DWG NO: FigA-1 WSCcomparison Jacksonville 2016-02-29	SHT: 63A of 459	REV: A
---	--------------------	-----------

Date: 3/22/2016 Time: 8:42:04 AM User: gaudwell
 R:\projects\GIS\2015\141118_Spectra_Sabana\USAC\Jacksonville\2016 IFC Update\FigA-1 WSCcomparison Jacksonville 2016-02-29.mxd

Continued on Sheet 63A




Legend


- MILE POSTS
- ENVIRONMENTAL SURVEY CORRIDOR
- STATES
- COUNTIES

- 2015-10-24 WORKSPACE (PREVIOUSLY REVIEWED), NOT WITHIN 2016 IFC WORKSPACE
- 2016 IFC WORKSPACE (NOT PREVIOUSLY REVIEWED)
- 2016 IFC WORKSPACE EQUAL TO 2015-10-24 WORKSPACE (PREVIOUSLY REVIEWED)

Base Map: Bing Maps, Microsoft, USGS

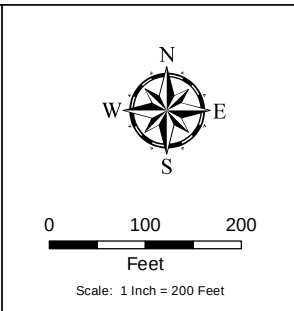

NO.	REVISION - DESCRIPTION	BY	DATE	CHK'D	APP'D	 SABAL TRAIL PROJECT PROPOSED PIPELINE FIGURE A-1 2016 ISSUED FOR CONSTRUCTION WORKSPACE COMPARISON JACKSONVILLE DISTRICT		
A	ISSUED FOR PERMITTING	TRC	2/29/2016	GS	JL			
DWG NO: FigA-1 WSCcomparison Jacksonville 2016-02-29						SHT: 63B of 459	REV: A	

 

DWG NO: FigA-1 WSComparison Jacksonville 2016-02-29	SHT: 64 of 459	REV: A
--	-------------------	-----------

Base Map: Bing Maps, Microsoft; USGS

Path: 3/22/2016 Time: 9:40:07 AM User: gaudwell
R:\Project\GIS\2013\1410111_Spectra_Summit\USACE\Jacksonville\2016 IFC Update\FigA-1 WSComparison Jacksonville 2016-02-29.mxd

Continued on Sheet 64



Continued on Sheet 66

Legend

MILE POSTS

PROPOSED 36" PIPELINE

ENVIRONMENTAL SURVEY CORRIDOR

STATES

COUNTIES

2015-10-24 WORKSPACE (PREVIOUSLY REVIEWED), NOT WITHIN 2016 IFC WORKSPACE

2016 IFC WORKSPACE (NOT PREVIOUSLY REVIEWED)

2016 IFC WORKSPACE EQUAL TO 2015-10-24 WORKSPACE (PREVIOUSLY REVIEWED)

FLORIDA

Hamilton County

Suwannee County

Gilchrist County

Levy County

Citrus County

Sumter County

Polk County

Alachua County

Marion County

Lake County

Orange County

Osceola County

Base Map: Bing Maps, Microsoft, USGS

N

E

S

W

0

100

200

Feet

Scale: 1 Inch = 200 Feet

NO.	REVISION - DESCRIPTION	BY	DATE	CHK'D	APP'D
A	ISSUED FOR PERMITTING	TRC	2/29/2016	GS	JL

Sabal Trail

TRANSMISSION

SABAL TRAIL PROJECT

PROPOSED PIPELINE

FIGURE A-1

2016 ISSUED FOR CONSTRUCTION

WORKSPACE COMPARISON

JACKSONVILLE DISTRICT

DWG NO:

FigA-1 WSComparison Jacksonville 2016-02-29

SHT:


65 of 459

REV:

A

Date: 3/22/2016 Time: 8:45:05 AM User: gaudwell
 R:\Projects\GIS\2015\10-24\10-24_Spectra_Summary\USACE\Jacksonville\2016 IFC Update\FigA-1 WSComparison Jacksonville 2016-02-29.mxd

Continued on Sheet 65

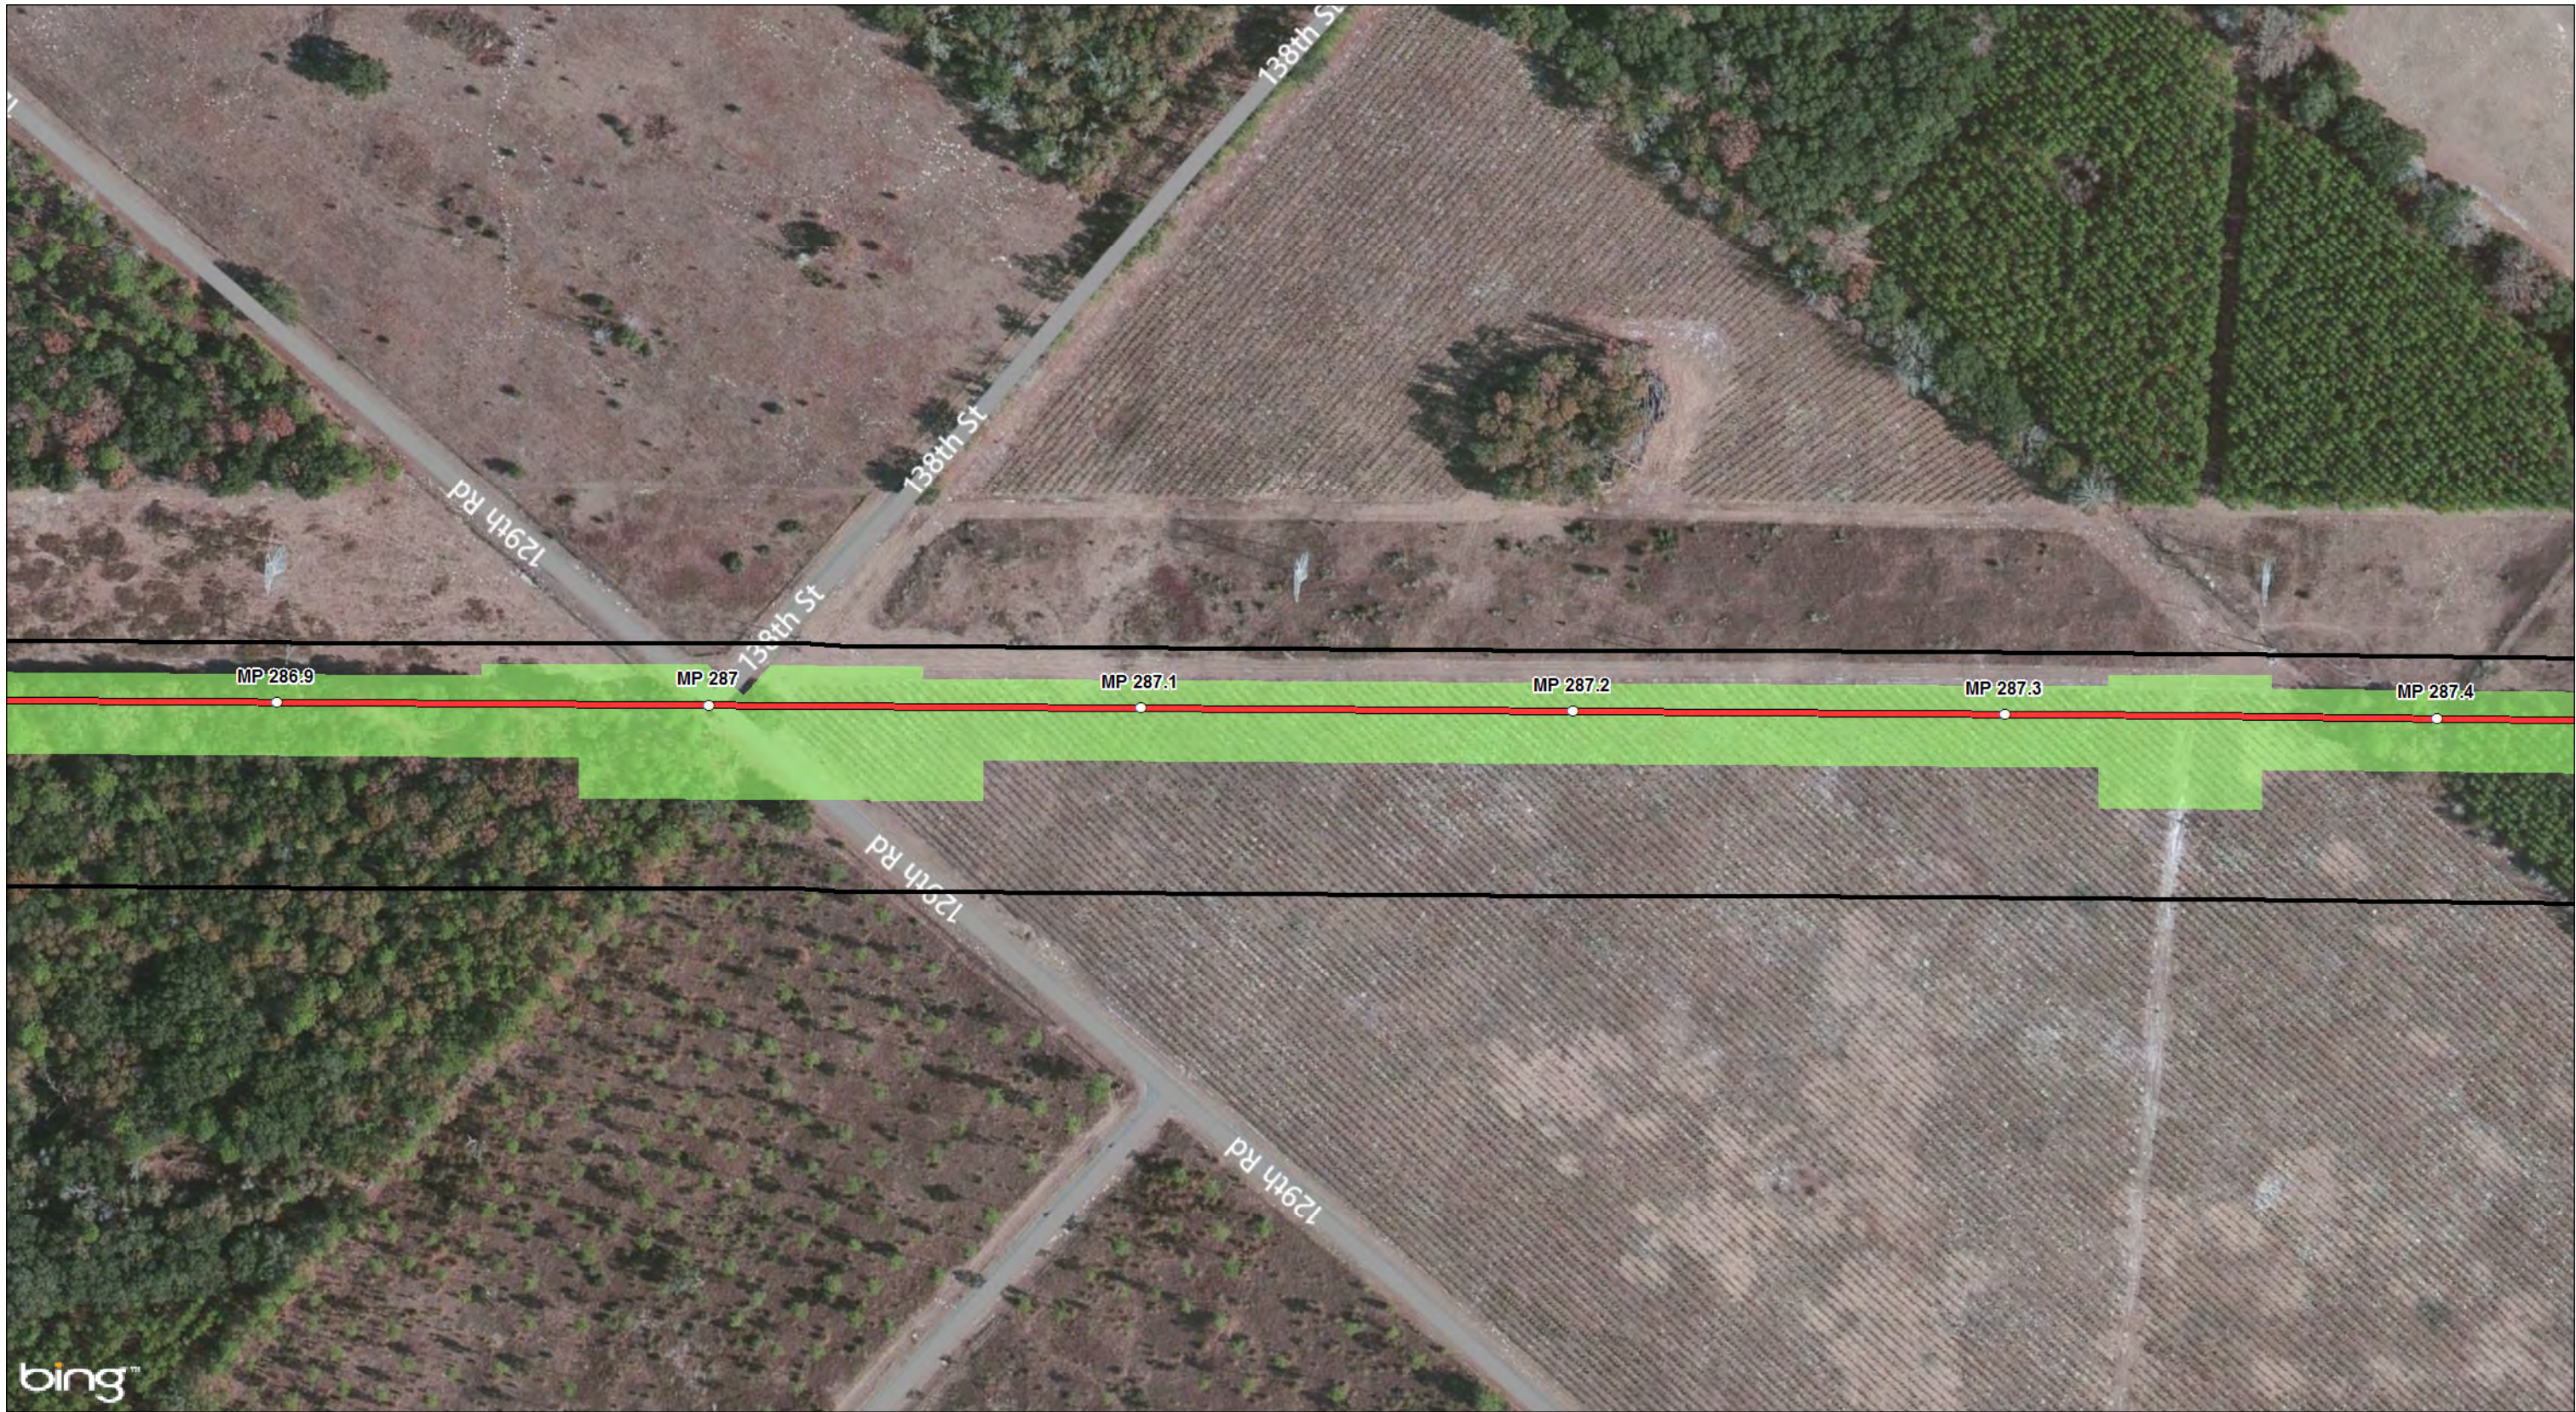

Continued on Sheet 67

Legend

- MILE POSTS
- PROPOSED 36" PIPELINE
- ENVIRONMENTAL SURVEY CORRIDOR
- ▭ STATES
- ▭ COUNTIES

- 2015-10-24 WORKSPACE (PREVIOUSLY REVIEWED), NOT WITHIN 2016 IFC WORKSPACE
- 2016 IFC WORKSPACE (NOT PREVIOUSLY REVIEWED)
- 2016 IFC WORKSPACE EQUAL TO 2015-10-24 WORKSPACE (PREVIOUSLY REVIEWED)

Base Map: Bing Maps, Microsoft, USGS


Scale: 1 Inch = 200 Feet

NO.	REVISION - DESCRIPTION	BY	DATE	CHK'D	APP'D
A	ISSUED FOR PERMITTING	TRC	2/29/2016	GS	JL


**SABAL TRAIL PROJECT
PROPOSED PIPELINE**

**FIGURE A-1
2016 ISSUED FOR CONSTRUCTION
WORKSPACE COMPARISON
JACKSONVILLE DISTRICT**

DWG NO: FigA-1 WSComparison Jacksonville 2016-02-29	SHT: 66 of 459	REV: A
--	-------------------	-----------

 

Base Map: Bing Maps, Microsoft; USGS

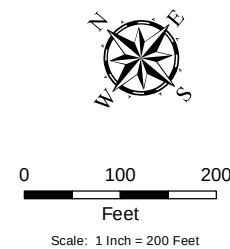

NO.	REVISION - DESCRIPTION	BY	DATE	CHK'D	APP'D	 SABAL TRAIL PROJECT PROPOSED PIPELINE FIGURE A-1 2016 ISSUED FOR CONSTRUCTION WORKSPACE COMPARISON JACKSONVILLE DISTRICT	
A	ISSUED FOR PERMITTING	TRC	2/29/2016	GS	JL		
DWG NO: FigA-1 WSComparison Jacksonville 2016-02-29						SHT: 67 of 459	REV: A

Date: 3/22/2016 Time: 8:46:44 AM User: gaudwell
R:\Projects\GIS\2016 IFC Update\FigA-1 WSComparison Jacksonville 2016-02-29.mxd

Continued on Sheet 67




Continued on Sheet 69

Legend

- MILE POSTS
- PROPOSED 36" PIPELINE
- ENVIRONMENTAL SURVEY CORRIDOR
- STATES
- COUNTIES
- 2015-10-24 WORKSPACE (PREVIOUSLY REVIEWED), NOT WITHIN 2016 IFC WORKSPACE
- 2016 IFC WORKSPACE (NOT PREVIOUSLY REVIEWED)
- 2016 IFC WORKSPACE EQUAL TO 2015-10-24 WORKSPACE (PREVIOUSLY REVIEWED)

Base Map: Bing Maps, Microsoft, USGS

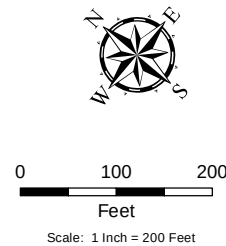

NO.	REVISION - DESCRIPTION	BY	DATE	CHK'D	APP'D
A	ISSUED FOR PERMITTING	TRC	2/29/2016	GS	JL



SABAL TRAIL PROJECT PROPOSED PIPELINE FIGURE A-1 2016 ISSUED FOR CONSTRUCTION WORKSPACE COMPARISON JACKSONVILLE DISTRICT

DWG NO: FigA-1 WSComparison Jacksonville 2016-02-29	SHT: 68 of 459	REV: A
--	-------------------	-----------

Date: 3/22/2016 Time: 8:42:37 AM User: gaudwell
 R:\Project\GIS\2015\10\1015_Spectra_Sabana\USACE\Jacksonville\2016 IFC Update\FigA-1 WSCcomparison Jacksonville 2016-02-29.mxd

Continued on Sheet 68



Continued on Sheet 70

Legend

- MILE POSTS
- PROPOSED 36" PIPELINE
- ENVIRONMENTAL SURVEY CORRIDOR
- STATES
- COUNTIES

- 2015-10-24 WORKSPACE (PREVIOUSLY REVIEWED), NOT WITHIN 2016 IFC WORKSPACE
- 2016 IFC WORKSPACE (NOT PREVIOUSLY REVIEWED)
- 2016 IFC WORKSPACE EQUAL TO 2015-10-24 WORKSPACE (PREVIOUSLY REVIEWED)

Base Map: Bing Maps, Microsoft, USGS

Scale: 1 Inch = 200 Feet


NO.	REVISION - DESCRIPTION	BY	DATE	CHK'D	APP'D
A	ISSUED FOR PERMITTING	TRC	2/29/2016	GS	JL

SABAL TRAIL PROJECT
PROPOSED PIPELINE
FIGURE A-1
2016 ISSUED FOR CONSTRUCTION
WORKSPACE COMPARISON
JACKSONVILLE DISTRICT


DWG NO:
 FigA-1 WSCcomparison Jacksonville 2016-02-29

SHT:
 69 of 459


REV:
 A

 

Base Map: Bing Maps, Microsoft; USGS

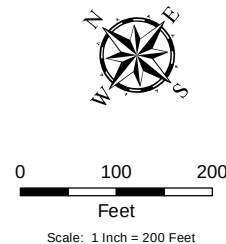


NO.	REVISION - DESCRIPTION	BY	DATE	CHK'D	APP'D			
A	ISSUED FOR PERMITTING	TRC	2/29/2016	GS	JL			
						SABAL TRAIL PROJECT PROPOSED PIPELINE FIGURE A-1 2016 ISSUED FOR CONSTRUCTION WORKSPACE COMPARISON JACKSONVILLE DISTRICT		
						DWG NO. FigA-1 WSComparison Jacksonville 2016-02-29	SHT: 71 of 459	REV: A

 

○ MILE POSTS
 PROPOSED 36" PIPELINE
 ENVIRONMENTAL SURVEY CORRIDOR
 STATES
 COUNTIES

- Base Map: Bing Maps, Microsoft; USGS

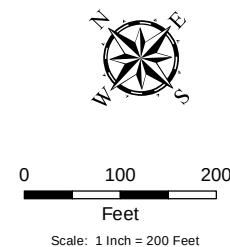

NO.	REVISION - DESCRIPTION	BY	DATE	CHK'D	APP'D			
A	ISSUED FOR PERMITTING	TRC	2/29/2016	GS	JL			
						 SABAL TRAIL PROJECT PROPOSED PIPELINE FIGURE A-1 2016 ISSUED FOR CONSTRUCTION WORKSPACE COMPARISON JACKSONVILLE DISTRICT		
						DWG NO: FigA-1 WSComparison Jacksonville 2016-02-29	SHT: 72 of 459	REV: A