

Path: 3/22/2016 Time: 4:15:46 AM User: gaudwell
R:\Project\GIS\2016\Map\1015_Spectra_SuwanneeUSACEJacksonville\2016 IFC Update\FigA-1 WSComparison Jacksonville 2016-02-29.mxd

Continued on Sheet 186



Continued on Sheet 188

Legend

MILE POSTS

PROPOSED 36" PIPELINE

ENVIRONMENTAL SURVEY CORRIDOR

STATES

COUNTIES

2015-10-24 WORKSPACE (PREVIOUSLY REVIEWED), NOT WITHIN 2016 IFC WORKSPACE

2016 IFC WORKSPACE (NOT PREVIOUSLY REVIEWED)

2016 IFC WORKSPACE EQUAL TO 2015-10-24 WORKSPACE (PREVIOUSLY REVIEWED)

Base Map: Bing Maps, Microsoft, USGS

NO.	REVISION - DESCRIPTION	BY	DATE	CHK'D	APP'D
A	ISSUED FOR PERMITTING	TRC	2/29/2016	GS	JL

Sabal Trail

TRANSMISSION

SABAL TRAIL PROJECT
PROPOSED PIPELINE
FIGURE A-1
2016 ISSUED FOR CONSTRUCTION
WORKSPACE COMPARISON
JACKSONVILLE DISTRICT

DWG NO:
FigA-1 WSComparison Jacksonville 2016-02-29

SHT:
187 of 459

REV:
A

Date: 3/22/2016 Time: 4:45:06 AM User: gaudwell
 R:\Projects\GIS\2013\04\0131_Spectra_Sabana\USACE\Jacksonville\2016 IFC Update\Figs-1 WSC\Comparison Jacksonville 2016-02-29.mxd

Continued on Sheet 187



Continued on Sheet 189

Legend

- MILE POSTS
- PROPOSED 36" PIPELINE
- ENVIRONMENTAL SURVEY CORRIDOR
- STATES
- COUNTIES

- 2015-10-24 WORKSPACE (PREVIOUSLY REVIEWED), NOT WITHIN 2016 IFC WORKSPACE
- 2016 IFC WORKSPACE (NOT PREVIOUSLY REVIEWED)
- 2016 IFC WORKSPACE EQUAL TO 2015-10-24 WORKSPACE (PREVIOUSLY REVIEWED)

Base Map: Bing Maps, Microsoft, USGS

Scale: 1 Inch = 200 Feet

NO.	REVISION - DESCRIPTION	BY	DATE	CHK'D	APP'D
A	ISSUED FOR PERMITTING	TRC	2/29/2016	GS	JL

**SABAL TRAIL PROJECT
PROPOSED PIPELINE**

**FIGURE A-1
2016 ISSUED FOR CONSTRUCTION
WORKSPACE COMPARISON
JACKSONVILLE DISTRICT**


DWG NO:
FigA-1 WSCcomparison Jacksonville 2016-02-29

SHT:
188 of 459

REV:
A

Path: 3/22/2016 Time: 4:15:25 AM User: gaudwell
R:\projects\GIS\2013\14\1131_Spectra_Sabana\USACE\Jacksonville\2016 IFC Update\FigA-1 WSCcomparison Jacksonville 2016-02-29.mxd

Continued on Sheet 188

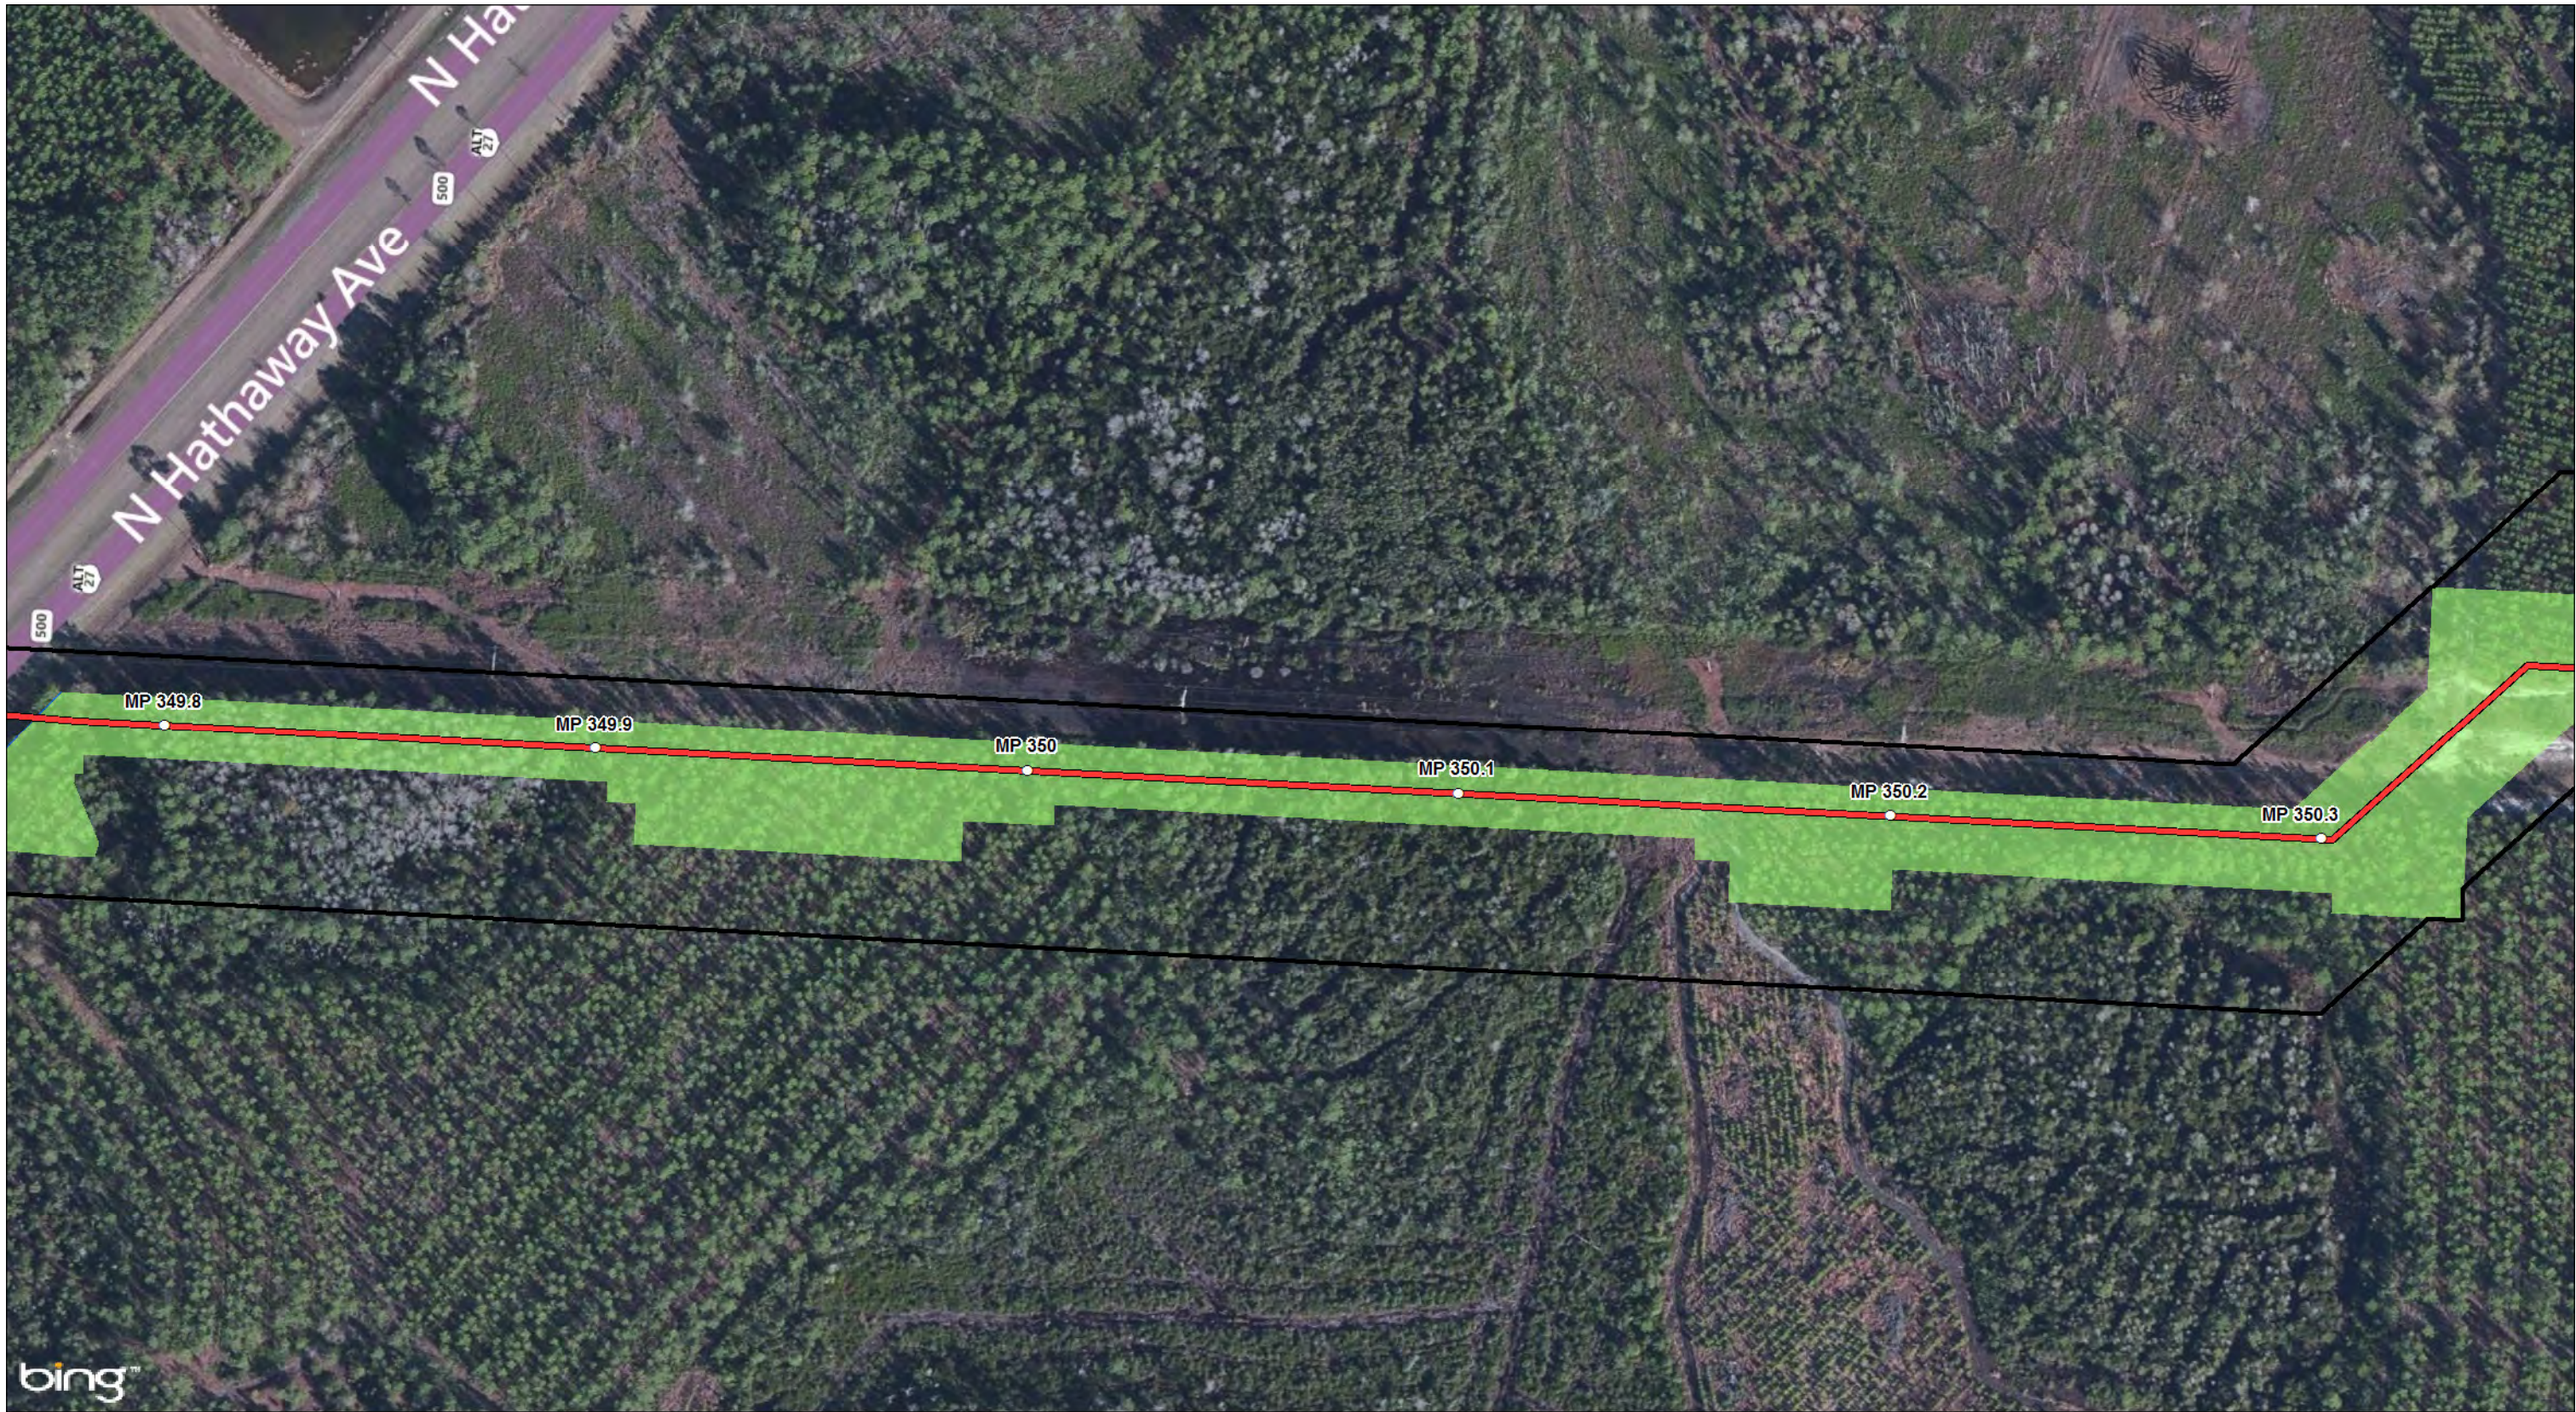

Continued on Sheet 190

Legend

MILE POSTS

PROPOSED 36" PIPELINE

ENVIRONMENTAL SURVEY CORRIDOR

STATES

COUNTIES

2015-10-24 WORKSPACE (PREVIOUSLY REVIEWED), NOT WITHIN 2016 IFC WORKSPACE

2016 IFC WORKSPACE (NOT PREVIOUSLY REVIEWED)

2016 IFC WORKSPACE EQUAL TO 2015-10-24 WORKSPACE (PREVIOUSLY REVIEWED)

FLORIDA

Hamilton County

Suwannee County

Gilchrist County

Levy County

Citrus County

Sumter County

Polk County

Alachua County

Marion County

Lake County

Orange County

Osceola County

Base Map: Bing Maps, Microsoft, USGS

N

E

W

S

0

100

200

Feet

Scale: 1 Inch = 200 Feet

NO.	REVISION - DESCRIPTION	BY	DATE	CHK'D	APP'D
A	ISSUED FOR PERMITTING	TRC	2/29/2016	GS	JL

Sabal Trail

TRANSMISSION

SABAL TRAIL PROJECT

PROPOSED PIPELINE

FIGURE A-1

2016 ISSUED FOR CONSTRUCTION

WORKSPACE COMPARISON

JACKSONVILLE DISTRICT

DWG NO:
FigA-1 WSCcomparison Jacksonville 2016-02-29

SHT:
189 of 459

REV:
A

Continued on Sheet 189

Date: 3/22/2016 Time: 4:17:06 AM User: gaudwell
R:\Projects\GIS\2016 IFC Update\FigA-1 WSComparison Jacksonville 2016-02-29.mxd





Continued on Sheet 191

Legend

- MILE POSTS
- PROPOSED 36" PIPELINE
- ENVIRONMENTAL SURVEY CORRIDOR
- STATES
- COUNTIES
- 2015-10-24 WORKSPACE (PREVIOUSLY REVIEWED), NOT WITHIN 2016 IFC WORKSPACE
- 2016 IFC WORKSPACE (NOT PREVIOUSLY REVIEWED)
- 2016 IFC WORKSPACE EQUAL TO 2015-10-24 WORKSPACE (PREVIOUSLY REVIEWED)

Base Map: Bing Maps, Microsoft, USGS

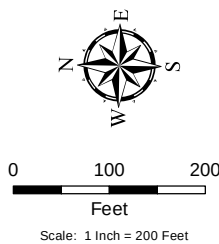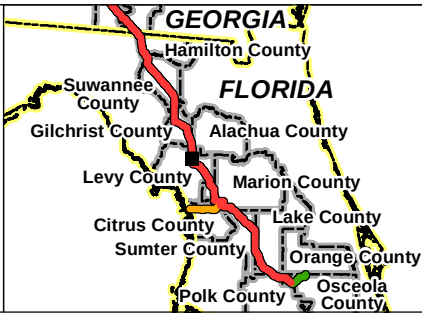

NO.	REVISION - DESCRIPTION	BY	DATE	CHK'D	APP'D
A	ISSUED FOR PERMITTING	TRC	2/29/2016	GS	JL



SABAL TRAIL PROJECT
PROPOSED PIPELINE
FIGURE A-1
2016 ISSUED FOR CONSTRUCTION
WORKSPACE COMPARISON
JACKSONVILLE DISTRICT

DWG NO: FigA-1 WSComparison Jacksonville 2016-02-29	SHT: 190 of 459	REV: A
--	--------------------	-----------

Path: 3/22/2016 Time: 4:17:56 AM User: gaudwell
R:\projects\GIS\2016\GIS\USACE\Jacksonville\2016 IFC Update\FigA-1 WSCcomparison Jacksonville 2016-02-29.mxd

Continued on Sheet 190



Continued on Sheet 192

Legend

MILE POSTS

PROPOSED 36" PIPELINE

ENVIRONMENTAL SURVEY CORRIDOR

STATES

COUNTIES

2015-10-24 WORKSPACE (PREVIOUSLY REVIEWED), NOT WITHIN 2016 IFC WORKSPACE

2016 IFC WORKSPACE (NOT PREVIOUSLY REVIEWED)

2016 IFC WORKSPACE EQUAL TO 2015-10-24 WORKSPACE (PREVIOUSLY REVIEWED)

Base Map: Bing Maps, Microsoft, USGS

FLORIDA

Hamilton County

Suwannee County

Gilchrist County

Levy County

Citrus County

Sumter County

Polk County

Alachua County

Marion County

Lake County

Orange County

Osceola County

N

E

S

W

0

100

200

Feet

Scale: 1 Inch = 200 Feet

NO.	REVISION - DESCRIPTION	BY	DATE	CHK'D	APP'D
A	ISSUED FOR PERMITTING	TRC	2/29/2016	GS	JL

DWG NO:
FigA-1 WSCcomparison Jacksonville 2016-02-29

SHT:
191 of 459

REV:
A

Sabal Trail

TRANSMISSION

SABAL TRAIL PROJECT
PROPOSED PIPELINE
FIGURE A-1
2016 ISSUED FOR CONSTRUCTION
WORKSPACE COMPARISON
JACKSONVILLE DISTRICT

D:\322016\Twp 4 19 46 AM User: gaudwell
R:\Project\GIS\2016\Map\019_Spectra_Summit\USACE\Jacksonville\2016 IFC Update\FigA-1 WSCcomparison Jacksonville 2016-02-29.mxd

Continued on Sheet 191




Continued on Sheet 193

Legend

- MILE POSTS
- PROPOSED 36" PIPELINE
- ENVIRONMENTAL SURVEY CORRIDOR
- STATES
- COUNTIES
- 2015-10-24 WORKSPACE (PREVIOUSLY REVIEWED), NOT WITHIN 2016 IFC WORKSPACE
- 2016 IFC WORKSPACE (NOT PREVIOUSLY REVIEWED)
- 2016 IFC WORKSPACE EQUAL TO 2015-10-24 WORKSPACE (PREVIOUSLY REVIEWED)

Base Map: Bing Maps, Microsoft, USGS

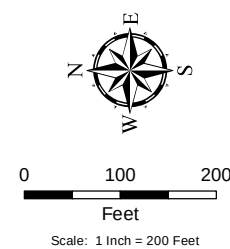

NO.	REVISION - DESCRIPTION	BY	DATE	CHK'D	APP'D
A	ISSUED FOR PERMITTING	TRC	2/29/2016	GS	JL





SABAL TRAIL PROJECT
PROPOSED PIPELINE
FIGURE A-1
2016 ISSUED FOR CONSTRUCTION
WORKSPACE COMPARISON
JACKSONVILLE DISTRICT

DWG NO: FigA-1 WSCcomparison Jacksonville 2016-02-29	SHT: 192 of 459	REV: A
---	--------------------	-----------

Continued on Sheet 195

Date: 3/2/2016 Time: 4:19:40 AM User: gstudwell
R:\Projects\GIS 2013\140119_Spectra_Sabat\msd\USACE\Jacksonville_2016-02-29.mxd

- MILE POSTS
- PROPOSED 36" PIPELINE
- ENVIRONMENTAL SURVEY CORRIDOR
- ▭ STATES
- ▭ COUNTIES
- 2015-10-24 WORKSPACE (PREVIOUSLY REVIEWED), NOT WITHIN 2016 IFC WORKSPACE
- 2016 IFC WORKSPACE (NOT PREVIOUSLY REVIEWED)
- 2016 IFC WORKSPACE EQUAL TO 2015-10-24 WORKSPACE (PREVIOUSLY REVIEWED)

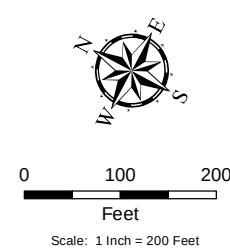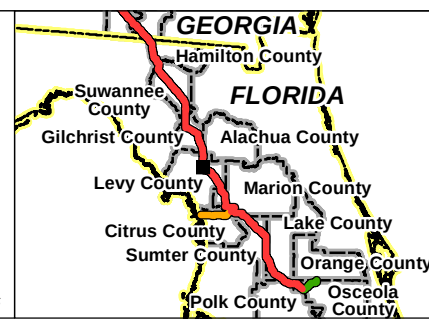

NO.	REVISION - DESCRIPTION	BY	DATE	CHK'D	APP'D			
A	ISSUED FOR PERMITTING	TRC	2/29/2016	GS	JL			
						SABAL TRAIL PROJECT PROPOSED PIPELINE FIGURE A-1 2016 ISSUED FOR CONSTRUCTION WORKSPACE COMPARISON JACKSONVILLE DISTRICT		
						DWG NO: FigA-1 WSComparison Jacksonville 2016-02-29	SHT: 193 of 459	REV: A




Date: 3/22/2016 Time: 4:29:29 AM User: gaudwell
R:\Project\GIS\2015\10\1013_Spectra_Sabana\USACE\Jacksonville\2016 IFC Update\FigA-1 WSCcomparison Jacksonville 2016-02-29.mxd

Legend



- MILE POSTS
- ENVIRONMENTAL SURVEY CORRIDOR
- STATES
- COUNTIES

- 2015-10-24 WORKSPACE (PREVIOUSLY REVIEWED), NOT WITHIN 2016 IFC WORKSPACE
- 2016 IFC WORKSPACE (NOT PREVIOUSLY REVIEWED)
- 2016 IFC WORKSPACE EQUAL TO 2015-10-24 WORKSPACE (PREVIOUSLY REVIEWED)

Base Map: Bing Maps, Microsoft, USGS

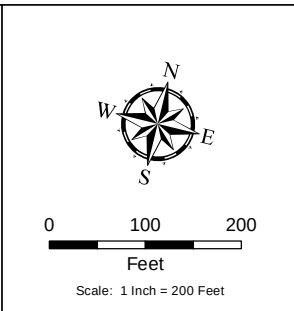

NO.	REVISION - DESCRIPTION	BY	DATE	CHK'D	APP'D	 SABAL TRAIL PROJECT PROPOSED PIPELINE FIGURE A-1 2016 ISSUED FOR CONSTRUCTION WORKSPACE COMPARISON JACKSONVILLE DISTRICT		
A	ISSUED FOR PERMITTING	TRC	2/29/2016	GS	JL			
						DWG NO: FigA-1 WSCcomparison Jacksonville 2016-02-29	SHT: 194 of 459	REV: A

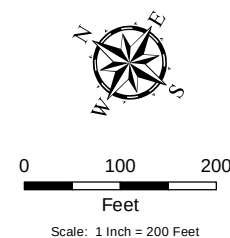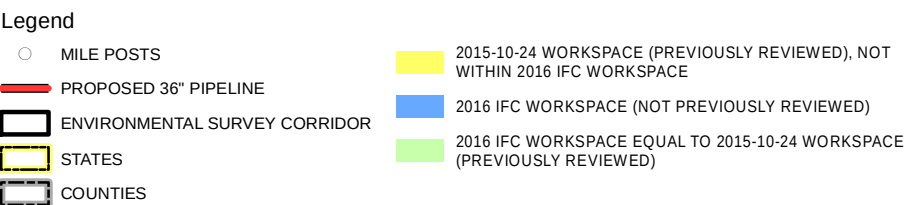

NO.	REVISION - DESCRIPTION	BY	DATE	CHK'D	APP'D	 SABAL TRAIL PROJECT PROPOSED PIPELINE FIGURE A-1 2016 ISSUED FOR CONSTRUCTION WORKSPACE COMPARISON JACKSONVILLE DISTRICT	
A	ISSUED FOR PERMITTING	TRC	2/29/2016	GS	JL		
DWG NO: FigA-1 WSComparison Jacksonville 2016-02-29						SHT: 196 of 459	REV: A



Continued on Sheet 196

Continued on Sheet 198

Date: 3/22/2016 Time: 4:29:05 AM User: gaudwell
R:\Projects\GIS\2016\Jacksonville\2016 IFC Update\FigA-1 WSCcomparison Jacksonville 2016-02-29.mxd

Legend

MILE POSTS

PROPOSED 36" PIPELINE

ENVIRONMENTAL SURVEY CORRIDOR

STATES

COUNTIES

2015-10-24 WORKSPACE (PREVIOUSLY REVIEWED), NOT WITHIN 2016 IFC WORKSPACE

2016 IFC WORKSPACE (NOT PREVIOUSLY REVIEWED)

2016 IFC WORKSPACE EQUAL TO 2015-10-24 WORKSPACE (PREVIOUSLY REVIEWED)

Base Map: Bing Maps, Microsoft, USGS

FLORIDA

Hamilton County

Suwannee County

Gilchrist County

Levy County

Citrus County

Sumter County

Polk County

Alachua County

Marion County

Lake County

Orange County

Osceola County

N

E

S

W

0

100

200

Feet

Scale: 1 Inch = 200 Feet

NO.	REVISION - DESCRIPTION	BY	DATE	CHK'D	APP'D
A	ISSUED FOR PERMITTING	TRC	2/29/2016	GS	JL

DWG NO:
FigA-1 WSCcomparison Jacksonville 2016-02-29

SHT:
197 of 459

REV:
A

SABAL TRAIL PROJECT
PROPOSED PIPELINE
FIGURE A-1
2016 ISSUED FOR CONSTRUCTION
WORKSPACE COMPARISON
JACKSONVILLE DISTRICT

Path: 3/22/2016 Time: 4:29:56 AM User: gaudwell
R:\projects\GIS\2013\141315_Spectra_Sabana\USACE\Jacksonville\2016 IFC Update\FigA-1 WSCcomparison Jacksonville 2016-02-29.mxd

Continued on Sheet 197



Continued on Sheet 199

Legend

MILE POSTS

PROPOSED 36" PIPELINE

ENVIRONMENTAL SURVEY CORRIDOR

STATES

COUNTIES

2015-10-24 WORKSPACE (PREVIOUSLY REVIEWED), NOT WITHIN 2016 IFC WORKSPACE

2016 IFC WORKSPACE (NOT PREVIOUSLY REVIEWED)

2016 IFC WORKSPACE EQUAL TO 2015-10-24 WORKSPACE (PREVIOUSLY REVIEWED)

FLORIDA

Hamilton County

Suwannee County

Gilchrist County

Levy County

Citrus County

Sumter County

Polk County

Alachua County

Marion County

Lake County

Orange County

Osceola County

Base Map: Bing Maps, Microsoft, USGS

N

E

S

W

0

100

200

Feet

Scale: 1 Inch = 200 Feet

NO.	REVISION - DESCRIPTION	BY	DATE	CHK'D	APP'D
A	ISSUED FOR PERMITTING	TRC	2/29/2016	GS	JL

Sabal Trail

TRANSMISSION

SABAL TRAIL PROJECT

PROPOSED PIPELINE

FIGURE A-1

2016 ISSUED FOR CONSTRUCTION

WORKSPACE COMPARISON

JACKSONVILLE DISTRICT

DWG NO:

FigA-1 WSCcomparison Jacksonville 2016-02-29

SHT:


198 of 459

REV:

A

Path: 3/22/2016 Time: 4:26:44 AM User: gaudwell
R:\Projects\GIS\2013\1410113_Spectra_Savannah\USACE\Jacksonville\2016 IFC Update\FigA-1 WSComparison Jacksonville 2016-02-29.mxd

Continued on Sheet 198

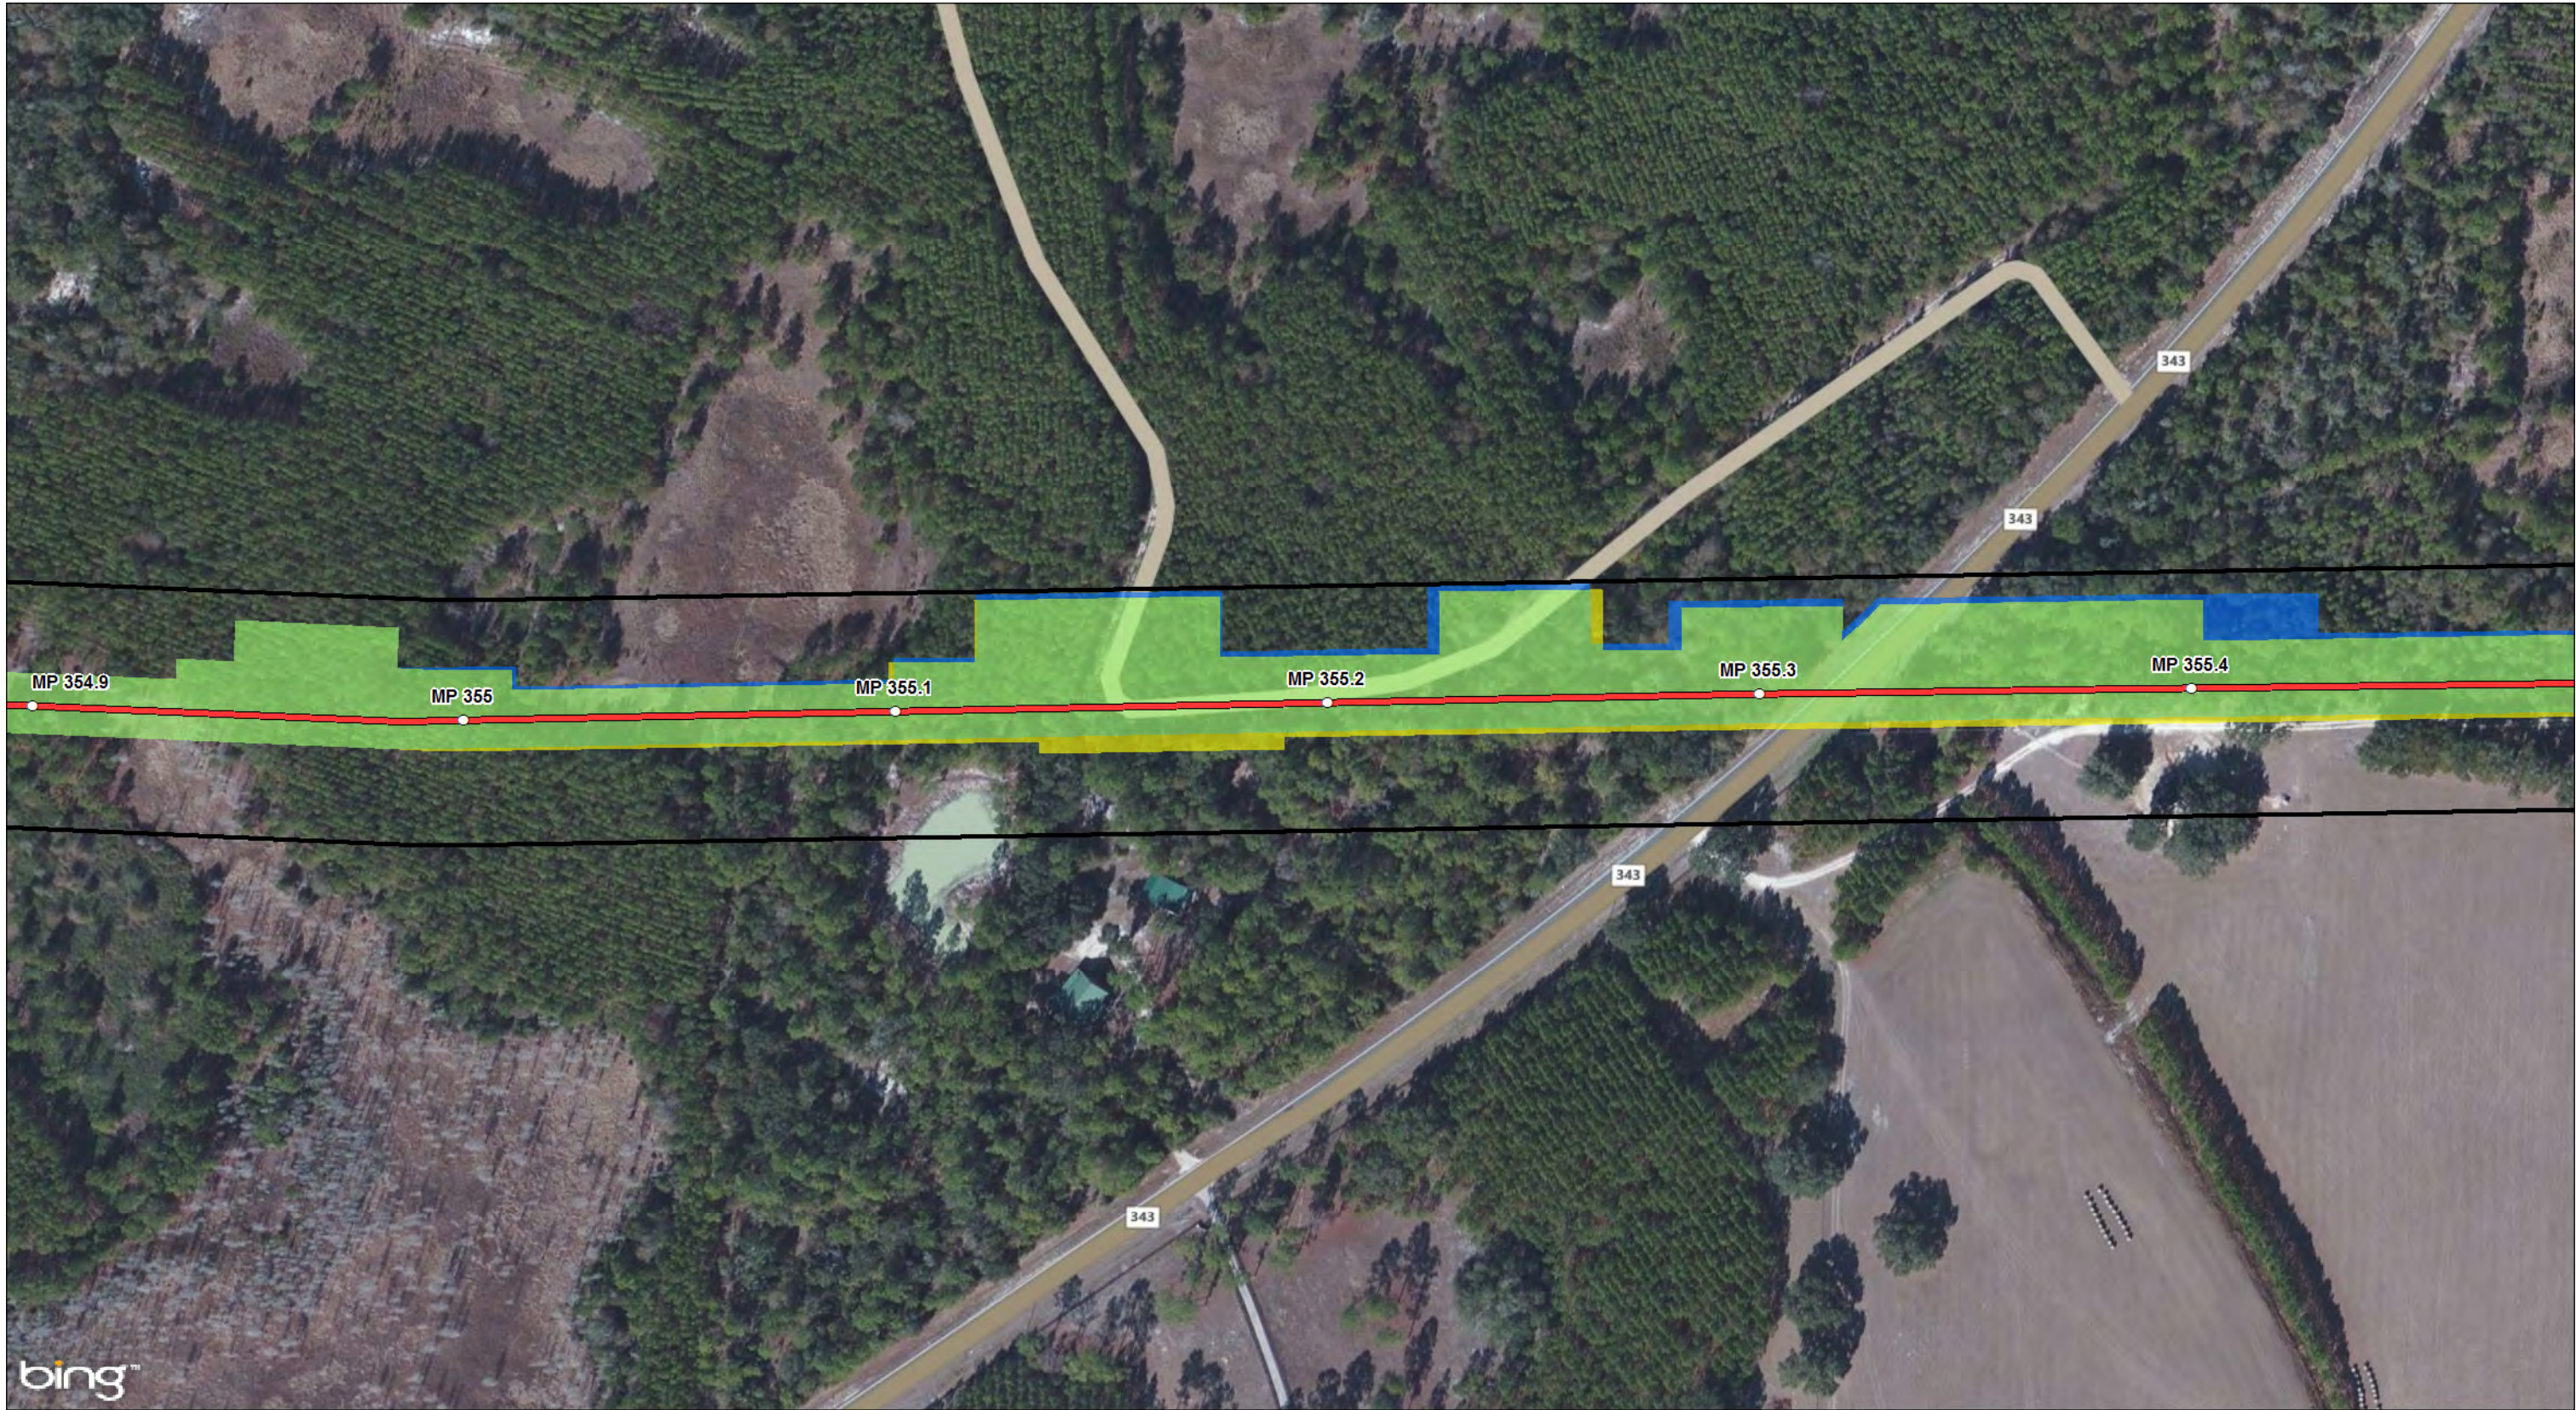


Continued on Sheet 200

Legend

- MILE POSTS
- PROPOSED 36" PIPELINE
- ENVIRONMENTAL SURVEY CORRIDOR
- STATES
- COUNTIES
- 2015-10-24 WORKSPACE (PREVIOUSLY REVIEWED), NOT WITHIN 2016 IFC WORKSPACE
- 2016 IFC WORKSPACE (NOT PREVIOUSLY REVIEWED)
- 2016 IFC WORKSPACE EQUAL TO 2015-10-24 WORKSPACE (PREVIOUSLY REVIEWED)

Base Map: Bing Maps, Microsoft, USGS

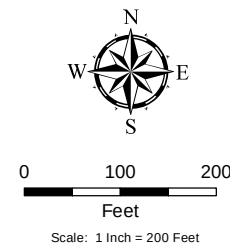

NO.	REVISION - DESCRIPTION	BY	DATE	CHK'D	APP'D
A	ISSUED FOR PERMITTING	TRC	2/29/2016	GS	JL



SABAL TRAIL PROJECT
PROPOSED PIPELINE
FIGURE A-1
2016 ISSUED FOR CONSTRUCTION
WORKSPACE COMPARISON
JACKSONVILLE DISTRICT

DWG NO: FigA-1 WSComparison Jacksonville 2016-02-29	SHT: 199 of 459	REV: A
--	--------------------	-----------

Date: 3/22/2016 Time: 4:27:15 AM User: gaudwell
 R:\projects\GIS\2016\Jacksonville\2016 IFC Update\FigA-1 WSCcomparison Jacksonville 2016-02-29.mxd

Continued on Sheet 199



Continued on Sheet 201

Legend

- MILE POSTS
- PROPOSED 36" PIPELINE
- ENVIRONMENTAL SURVEY CORRIDOR
- STATES
- COUNTIES

- 2015-10-24 WORKSPACE (PREVIOUSLY REVIEWED), NOT WITHIN 2016 IFC WORKSPACE
- 2016 IFC WORKSPACE (NOT PREVIOUSLY REVIEWED)
- 2016 IFC WORKSPACE EQUAL TO 2015-10-24 WORKSPACE (PREVIOUSLY REVIEWED)

Base Map: Bing Maps, Microsoft, USGS

0 100 200 Feet

Scale: 1 Inch = 200 Feet

NO.	REVISION - DESCRIPTION	BY	DATE	CHK'D	APP'D
A	ISSUED FOR PERMITTING	TRC	2/29/2016	GS	JL

SABAL TRAIL PROJECT
PROPOSED PIPELINE
FIGURE A-1
2016 ISSUED FOR CONSTRUCTION
WORKSPACE COMPARISON
JACKSONVILLE DISTRICT

DWG NO:
FigA-1 WSCcomparison Jacksonville 2016-02-29

SHT:
200 of 459

REV:
A

Date: 3/22/2016 Time: 4:29:10 AM User: gaudwell
R:\Project\GIS\2013\141113_Spectra_SabalTrail\USACE\Jacksonville\2016 IFC Update\FigA-1 WSCcomparison Jacksonville 2016-02-29.mxd

Continued on Sheet 200




Continued on Sheet 202

Legend

- MILE POSTS
- PROPOSED 36" PIPELINE
- ENVIRONMENTAL SURVEY CORRIDOR
- STATES
- COUNTIES
- 2015-10-24 WORKSPACE (PREVIOUSLY REVIEWED), NOT WITHIN 2016 IFC WORKSPACE
- 2016 IFC WORKSPACE (NOT PREVIOUSLY REVIEWED)
- 2016 IFC WORKSPACE EQUAL TO 2015-10-24 WORKSPACE (PREVIOUSLY REVIEWED)

Base Map: Bing Maps, Microsoft, USGS

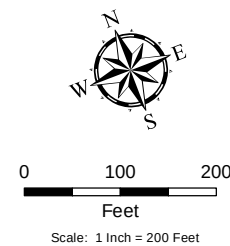

NO.	REVISION - DESCRIPTION	BY	DATE	CHK'D	APP'D	 SABAL TRAIL PROJECT PROPOSED PIPELINE FIGURE A-1 2016 ISSUED FOR CONSTRUCTION WORKSPACE COMPARISON JACKSONVILLE DISTRICT	
A	ISSUED FOR PERMITTING	TRC	2/29/2016	GS	JL		
						DWG NO: FigA-1 WSCcomparison Jacksonville 2016-02-29	REV: A
						SHT: 201 of 459	

Date: 3/22/2016 Time: 4:26:05 AM User: gaudwell
R:\Projects\GIS\2013\1010131_Spectra_Savannah\USACE\Jacksonville\2016 IFC Update\FigA-1 WSCcomparison Jacksonville 2016-02-29.mxd

Continued on Sheet 201




Continued on Sheet 204

Continued on Sheet 203

- Legend**
- MILE POSTS
 - PROPOSED 36" PIPELINE
 - ENVIRONMENTAL SURVEY CORRIDOR
 - STATES
 - COUNTIES
 - 2015-10-24 WORKSPACE (PREVIOUSLY REVIEWED), NOT WITHIN 2016 IFC WORKSPACE
 - 2016 IFC WORKSPACE (NOT PREVIOUSLY REVIEWED)
 - 2016 IFC WORKSPACE EQUAL TO 2015-10-24 WORKSPACE (PREVIOUSLY REVIEWED)

Base Map: Bing Maps, Microsoft, USGS

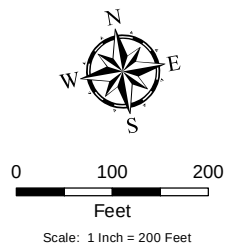

NO.	REVISION - DESCRIPTION	BY	DATE	CHK'D	APP'D
A	ISSUED FOR PERMITTING	TRC	2/29/2016	GS	JL



SABAL TRAIL PROJECT
PROPOSED PIPELINE
FIGURE A-1
2016 ISSUED FOR CONSTRUCTION
WORKSPACE COMPARISON
JACKSONVILLE DISTRICT

DWG NO:
FigA-1 WSCcomparison Jacksonville 2016-02-29

SHT:
202 of 459

REV:
A

D:\322015\Twp 4 26 47 AM User: gaudwell
R:\Project\GIS_2015\101015_Spectra_Sabana\USACE\Jacksonville\2016 IFC Update\FigA-1 WSComparison Jacksonville 2016-02-29.mxd




Legend

- MILE POSTS
- ENVIRONMENTAL SURVEY CORRIDOR
- STATES
- COUNTIES

- 2015-10-24 WORKSPACE (PREVIOUSLY REVIEWED), NOT WITHIN 2016 IFC WORKSPACE
- 2016 IFC WORKSPACE (NOT PREVIOUSLY REVIEWED)
- 2016 IFC WORKSPACE EQUAL TO 2015-10-24 WORKSPACE (PREVIOUSLY REVIEWED)

Base Map: Bing Maps, Microsoft, USGS

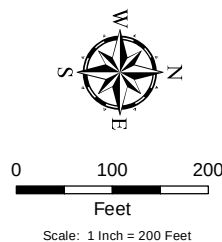

NO.	REVISION - DESCRIPTION	BY	DATE	CHK'D	APP'D
A	ISSUED FOR PERMITTING	TRC	2/29/2016	GS	JL



SABAL TRAIL PROJECT
PROPOSED PIPELINE
FIGURE A-1
2016 ISSUED FOR CONSTRUCTION
WORKSPACE COMPARISON
JACKSONVILLE DISTRICT

DWG NO:
FigA-1 WSComparison Jacksonville 2016-02-29

SHT:
203 of 459

REV:
A

D:\322016\Twp 4 8037 AM User: gaudwell
R:\Project\GIS\2016\10-24\10-24 IFC Update\Fig-A-1 WSComparison Jacksonville 2016-02-29.mxd

Continued on Sheet 202




Continued on Sheet 205

Legend

- MILE POSTS
- PROPOSED 36" PIPELINE
- ENVIRONMENTAL SURVEY CORRIDOR
- STATES
- COUNTIES
- 2015-10-24 WORKSPACE (PREVIOUSLY REVIEWED), NOT WITHIN 2016 IFC WORKSPACE
- 2016 IFC WORKSPACE (NOT PREVIOUSLY REVIEWED)
- 2016 IFC WORKSPACE EQUAL TO 2015-10-24 WORKSPACE (PREVIOUSLY REVIEWED)

Base Map: Bing Maps, Microsoft, USGS


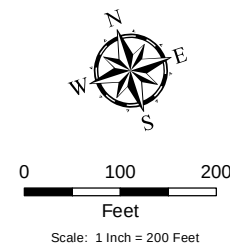


NO.	REVISION - DESCRIPTION	BY	DATE	CHK'D	APP'D
A	ISSUED FOR PERMITTING	TRC	2/29/2016	GS	JL



SABAL TRAIL PROJECT
PROPOSED PIPELINE
FIGURE A-1
2016 ISSUED FOR CONSTRUCTION
WORKSPACE COMPARISON
JACKSONVILLE DISTRICT

DWG NO: FigA-1 WSComparison Jacksonville 2016-02-29	SHT: 204 of 459	REV: A
--	--------------------	-----------

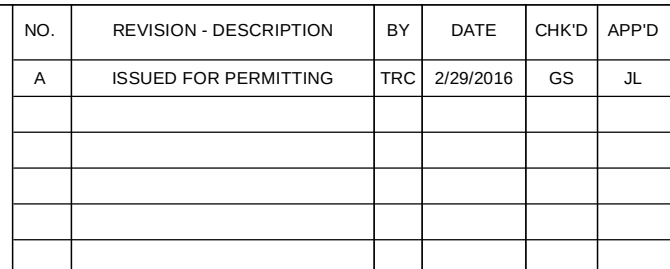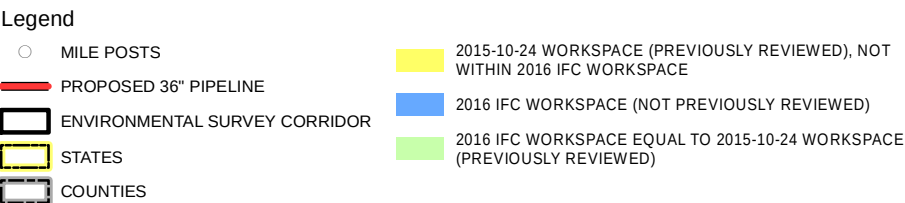

		
SABAL TRAIL PROJECT PROPOSED PIPELINE FIGURE A-1 2016 ISSUED FOR CONSTRUCTION WORKSPACE COMPARISON JACKSONVILLE DISTRICT		
DWG NO: FigA-1 WSComparison Jacksonville 2016-02-29	SHT: 205 of 459	REV: A



Continued on Sheet 205


Continued on Sheet 207

bing

Base Map: Bing Maps, Microsoft, USGS

File: 3/22/2016 Time: 4:50:21 AM User: gaudwell
R:\Projects\GIS\2016\3/22/2016\1111_Spectra_Summary\USACE\Jacksonville\2016 IFC Update\FigA-1 WSComparison Jacksonville 2016-02-29.mxd

- Legend**
- MILE POSTS
 - PROPOSED 36" PIPELINE
 - ENVIRONMENTAL SURVEY CORRIDOR
 - STATES
 - COUNTIES
 - 2015-10-24 WORKSPACE (PREVIOUSLY REVIEWED), NOT WITHIN 2016 IFC WORKSPACE
 - 2016 IFC WORKSPACE (NOT PREVIOUSLY REVIEWED)
 - 2016 IFC WORKSPACE EQUAL TO 2015-10-24 WORKSPACE (PREVIOUSLY REVIEWED)

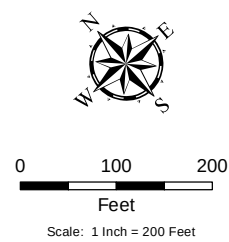

NO.	REVISION - DESCRIPTION	BY	DATE	CHK'D	APP'D
A	ISSUED FOR PERMITTING	TRC	2/29/2016	GS	JL




SABAL TRAIL PROJECT
PROPOSED PIPELINE
FIGURE A-1
2016 ISSUED FOR CONSTRUCTION
WORKSPACE COMPARISON
JACKSONVILLE DISTRICT

DWG NO:
FigA-1 WSComparison Jacksonville 2016-02-29

SHT:
206 of 459

REV:
A

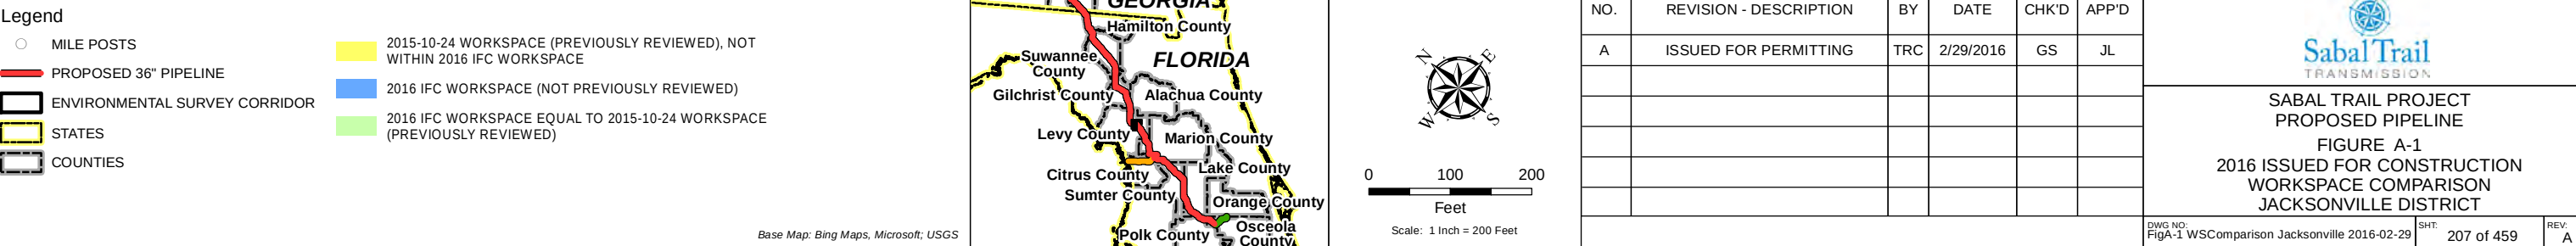

Date: 3/22/2016 Time: 4:30:06 AM User: gaudwell
 R:\Project\GIS\2013\34341315_Spectra_Sabana\USACE\Jacksonville\2016 IFC Update\FigA-1 WSCcomparison Jacksonville 2016-02-29.mxd

Continued on Sheet 207



Continued on Sheet 209

Legend

- MILE POSTS
- PROPOSED 36" PIPELINE
- ENVIRONMENTAL SURVEY CORRIDOR
- STATES
- COUNTIES

- 2015-10-24 WORKSPACE (PREVIOUSLY REVIEWED), NOT WITHIN 2016 IFC WORKSPACE
- 2016 IFC WORKSPACE (NOT PREVIOUSLY REVIEWED)
- 2016 IFC WORKSPACE EQUAL TO 2015-10-24 WORKSPACE (PREVIOUSLY REVIEWED)

Base Map: Bing Maps, Microsoft, USGS

0 100 200
Feet
Scale: 1 Inch = 200 Feet

NO.	REVISION - DESCRIPTION	BY	DATE	CHK'D	APP'D
A	ISSUED FOR PERMITTING	TRC	2/29/2016	GS	JL

**SABAL TRAIL PROJECT
PROPOSED PIPELINE**
FIGURE A-1
**2016 ISSUED FOR CONSTRUCTION
WORKSPACE COMPARISON
JACKSONVILLE DISTRICT**

DWG NO:
FigA-1 WSCcomparison Jacksonville 2016-02-29

SHT:
208 of 459

REV:
A

Path: 3/22/2016 Time: 4:34:56 AM User: gaudwell
R:\Project\GIS\2016\Jacksonville\2016 IFC Update\FigA-1 WSComparison Jacksonville 2016-02-29.mxd

Continued on Sheet 208



Continued on Sheet 210

Legend

MILE POSTS

PROPOSED 36" PIPELINE

ENVIRONMENTAL SURVEY CORRIDOR

STATES

COUNTIES

2015-10-24 WORKSPACE (PREVIOUSLY REVIEWED), NOT WITHIN 2016 IFC WORKSPACE

2016 IFC WORKSPACE (NOT PREVIOUSLY REVIEWED)

2016 IFC WORKSPACE EQUAL TO 2015-10-24 WORKSPACE (PREVIOUSLY REVIEWED)

Base Map: Bing Maps, Microsoft, USGS

N

E

S

W

0

100


200

Feet

Scale: 1 Inch = 200 Feet


NO.	REVISION - DESCRIPTION	BY	DATE	CHK'D	APP'D	SABAL TRAIL PROJECT PROPOSED PIPELINE FIGURE A-1 2016 ISSUED FOR CONSTRUCTION WORKSPACE COMPARISON JACKSONVILLE DISTRICT		
A	ISSUED FOR PERMITTING	TRC	2/29/2016	GS	JL			
						DWG NO: FigA-1 WSComparison Jacksonville 2016-02-29	SHT: 209 of 459	REV: A

Date: 3/2/2016 Time: 4:37:33 AM User: gstudwell
R:\Projects\GIS 2013\140119 Spectra Sabal\mxd\USACE\Jacksonville 2016 JFC Update\F10A-1 WSC\Comparison Jacksonville 2016-02-20.mxd

 

- MILE POSTS
- PROPOSED 36" PIPELINE
- ENVIRONMENTAL SURVEY CORRIDOR
- STATES
- COUNTIES

- Base Map: Bing Maps, Microsoft; USGS

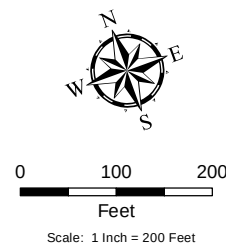

NO.	REVISION - DESCRIPTION	BY	DATE	CHK'D	APP'D			
A	ISSUED FOR PERMITTING	TRC	2/29/2016	GS	JL			
						SABAL TRAIL PROJECT PROPOSED PIPELINE FIGURE A-1 2016 ISSUED FOR CONSTRUCTION WORKSPACE COMPARISON JACKSONVILLE DISTRICT		
DWG NO. FigA-1 WSComparison Jacksonville 2016-02-29						SHT. 211 of 459	REV. A	



Continued on Sheet 211

Continued on Sheet 213

Date: 3/22/2016 Time: 4:30:24 AM User: gaudwell
R:\Projects\GIS\2013\140th Ave\2016 IFC Update\FigA-1 WSComparison Jacksonville 2016-02-29.mxd

Legend

MILE POSTS

PROPOSED 36" PIPELINE

ENVIRONMENTAL SURVEY CORRIDOR

STATES

COUNTIES

2015-10-24 WORKSPACE (PREVIOUSLY REVIEWED), NOT WITHIN 2016 IFC WORKSPACE

2016 IFC WORKSPACE (NOT PREVIOUSLY REVIEWED)

2016 IFC WORKSPACE EQUAL TO 2015-10-24 WORKSPACE (PREVIOUSLY REVIEWED)

Base Map: Bing Maps, Microsoft, USGS

NO.	REVISION - DESCRIPTION	BY	DATE	CHK'D	APP'D
A	ISSUED FOR PERMITTING	TRC	2/29/2016	GS	JL

SABAL TRAIL PROJECT
PROPOSED PIPELINE

FIGURE A-1
2016 ISSUED FOR CONSTRUCTION
WORKSPACE COMPARISON
JACKSONVILLE DISTRICT

DWG NO:
FigA-1 WSComparison Jacksonville 2016-02-29

SHT:
212 of 459

REV:
A

Continued on Sheet 212

Continued on Sheet 214




Legend

- MILE POSTS
- PROPOSED 36" PIPELINE
- ENVIRONMENTAL SURVEY CORRIDOR
- STATES
- COUNTIES

- 2015-10-24 WORKSPACE (PREVIOUSLY REVIEWED), NOT WITHIN 2016 IFC WORKSPACE
- 2016 IFC WORKSPACE (NOT PREVIOUSLY REVIEWED)
- 2016 IFC WORKSPACE EQUAL TO 2015-10-24 WORKSPACE (PREVIOUSLY REVIEWED)

Base Map: Bing Maps, Microsoft, USGS

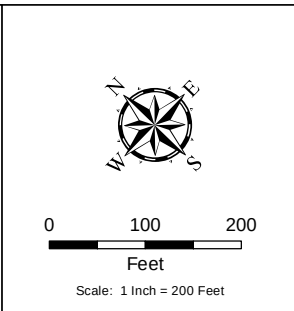

NO.	REVISION - DESCRIPTION	BY	DATE	CHK'D	APP'D	 SABAL TRAIL PROJECT PROPOSED PIPELINE FIGURE A-1 2016 ISSUED FOR CONSTRUCTION WORKSPACE COMPARISON JACKSONVILLE DISTRICT		
A	ISSUED FOR PERMITTING	TRC	2/29/2016	GS	JL			
						DWG NO: FigA-1 WSCcomparison Jacksonville 2016-02-29	SHT: 213 of 459	REV: A

Continued on Sheet 213

Date: 3/22/2016 Time: 4:46:12 AM User: gaudwell
R:\Projects\GIS\2013\Map113_Spectra_Sabana\USACE\Jacksonville\2016 IFC Update\FigA-1 WSCcomparison Jacksonville 2016-02-29.mxd





Continued on Sheet 215

Legend

- MILE POSTS
- PROPOSED 36" PIPELINE
- ENVIRONMENTAL SURVEY CORRIDOR
- STATES
- COUNTIES
- 2015-10-24 WORKSPACE (PREVIOUSLY REVIEWED), NOT WITHIN 2016 IFC WORKSPACE
- 2016 IFC WORKSPACE (NOT PREVIOUSLY REVIEWED)
- 2016 IFC WORKSPACE EQUAL TO 2015-10-24 WORKSPACE (PREVIOUSLY REVIEWED)

Base Map: Bing Maps, Microsoft, USGS

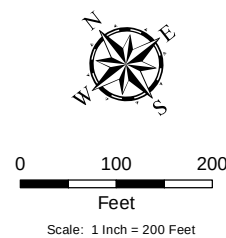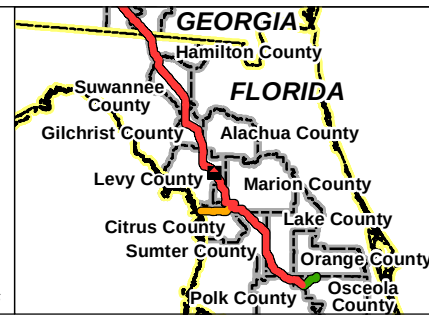

NO.	REVISION - DESCRIPTION	BY	DATE	CHK'D	APP'D
A	ISSUED FOR PERMITTING	TRC	2/29/2016	GS	JL



SABAL TRAIL PROJECT
PROPOSED PIPELINE
FIGURE A-1
2016 ISSUED FOR CONSTRUCTION
WORKSPACE COMPARISON
JACKSONVILLE DISTRICT

DWG NO: FigA-1 WSCcomparison Jacksonville 2016-02-29	SHT: 214 of 459	REV: A
---	--------------------	-----------

Continued on Sheet 214

Date: 3/22/2016 Time: 4:40:04 AM User: gaudwell
R:\Projects\GIS\2013\1410113_Spectra_Sabana\USACE\Jacksonville\2016 IFC Update\FigA-1 WSComparison Jacksonville 2016-02-29.mxd





Continued on Sheet 216

Legend

- MILE POSTS
- PROPOSED 36" PIPELINE
- ENVIRONMENTAL SURVEY CORRIDOR
- STATES
- COUNTIES
- 2015-10-24 WORKSPACE (PREVIOUSLY REVIEWED), NOT WITHIN 2016 IFC WORKSPACE
- 2016 IFC WORKSPACE (NOT PREVIOUSLY REVIEWED)
- 2016 IFC WORKSPACE EQUAL TO 2015-10-24 WORKSPACE (PREVIOUSLY REVIEWED)

Base Map: Bing Maps, Microsoft, USGS

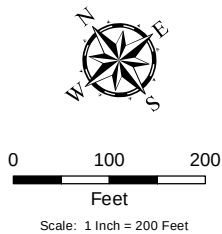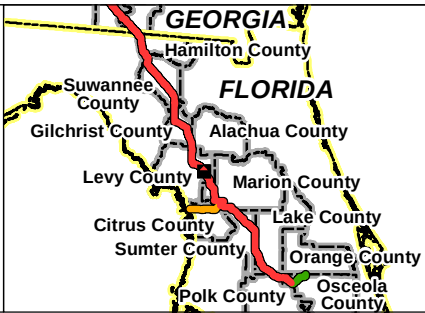

NO.	REVISION - DESCRIPTION	BY	DATE	CHK'D	APP'D
A	ISSUED FOR PERMITTING	TRC	2/29/2016	GS	JL




SABAL TRAIL PROJECT
PROPOSED PIPELINE
FIGURE A-1
2016 ISSUED FOR CONSTRUCTION
WORKSPACE COMPARISON
JACKSONVILLE DISTRICT

DWG NO: FigA-1 WSComparison Jacksonville 2016-02-29	SHT: 215 of 459	REV: A
--	--------------------	-----------

Path: 3/22/2016 Time: 4:45:44 AM User: gaudwell
R:\Project\GIS\2016\IFC\USACE\Jacksonville\2016 IFC Update\FigA-1 WSComparison Jacksonville 2016-02-29.mxd

Continued on Sheet 216

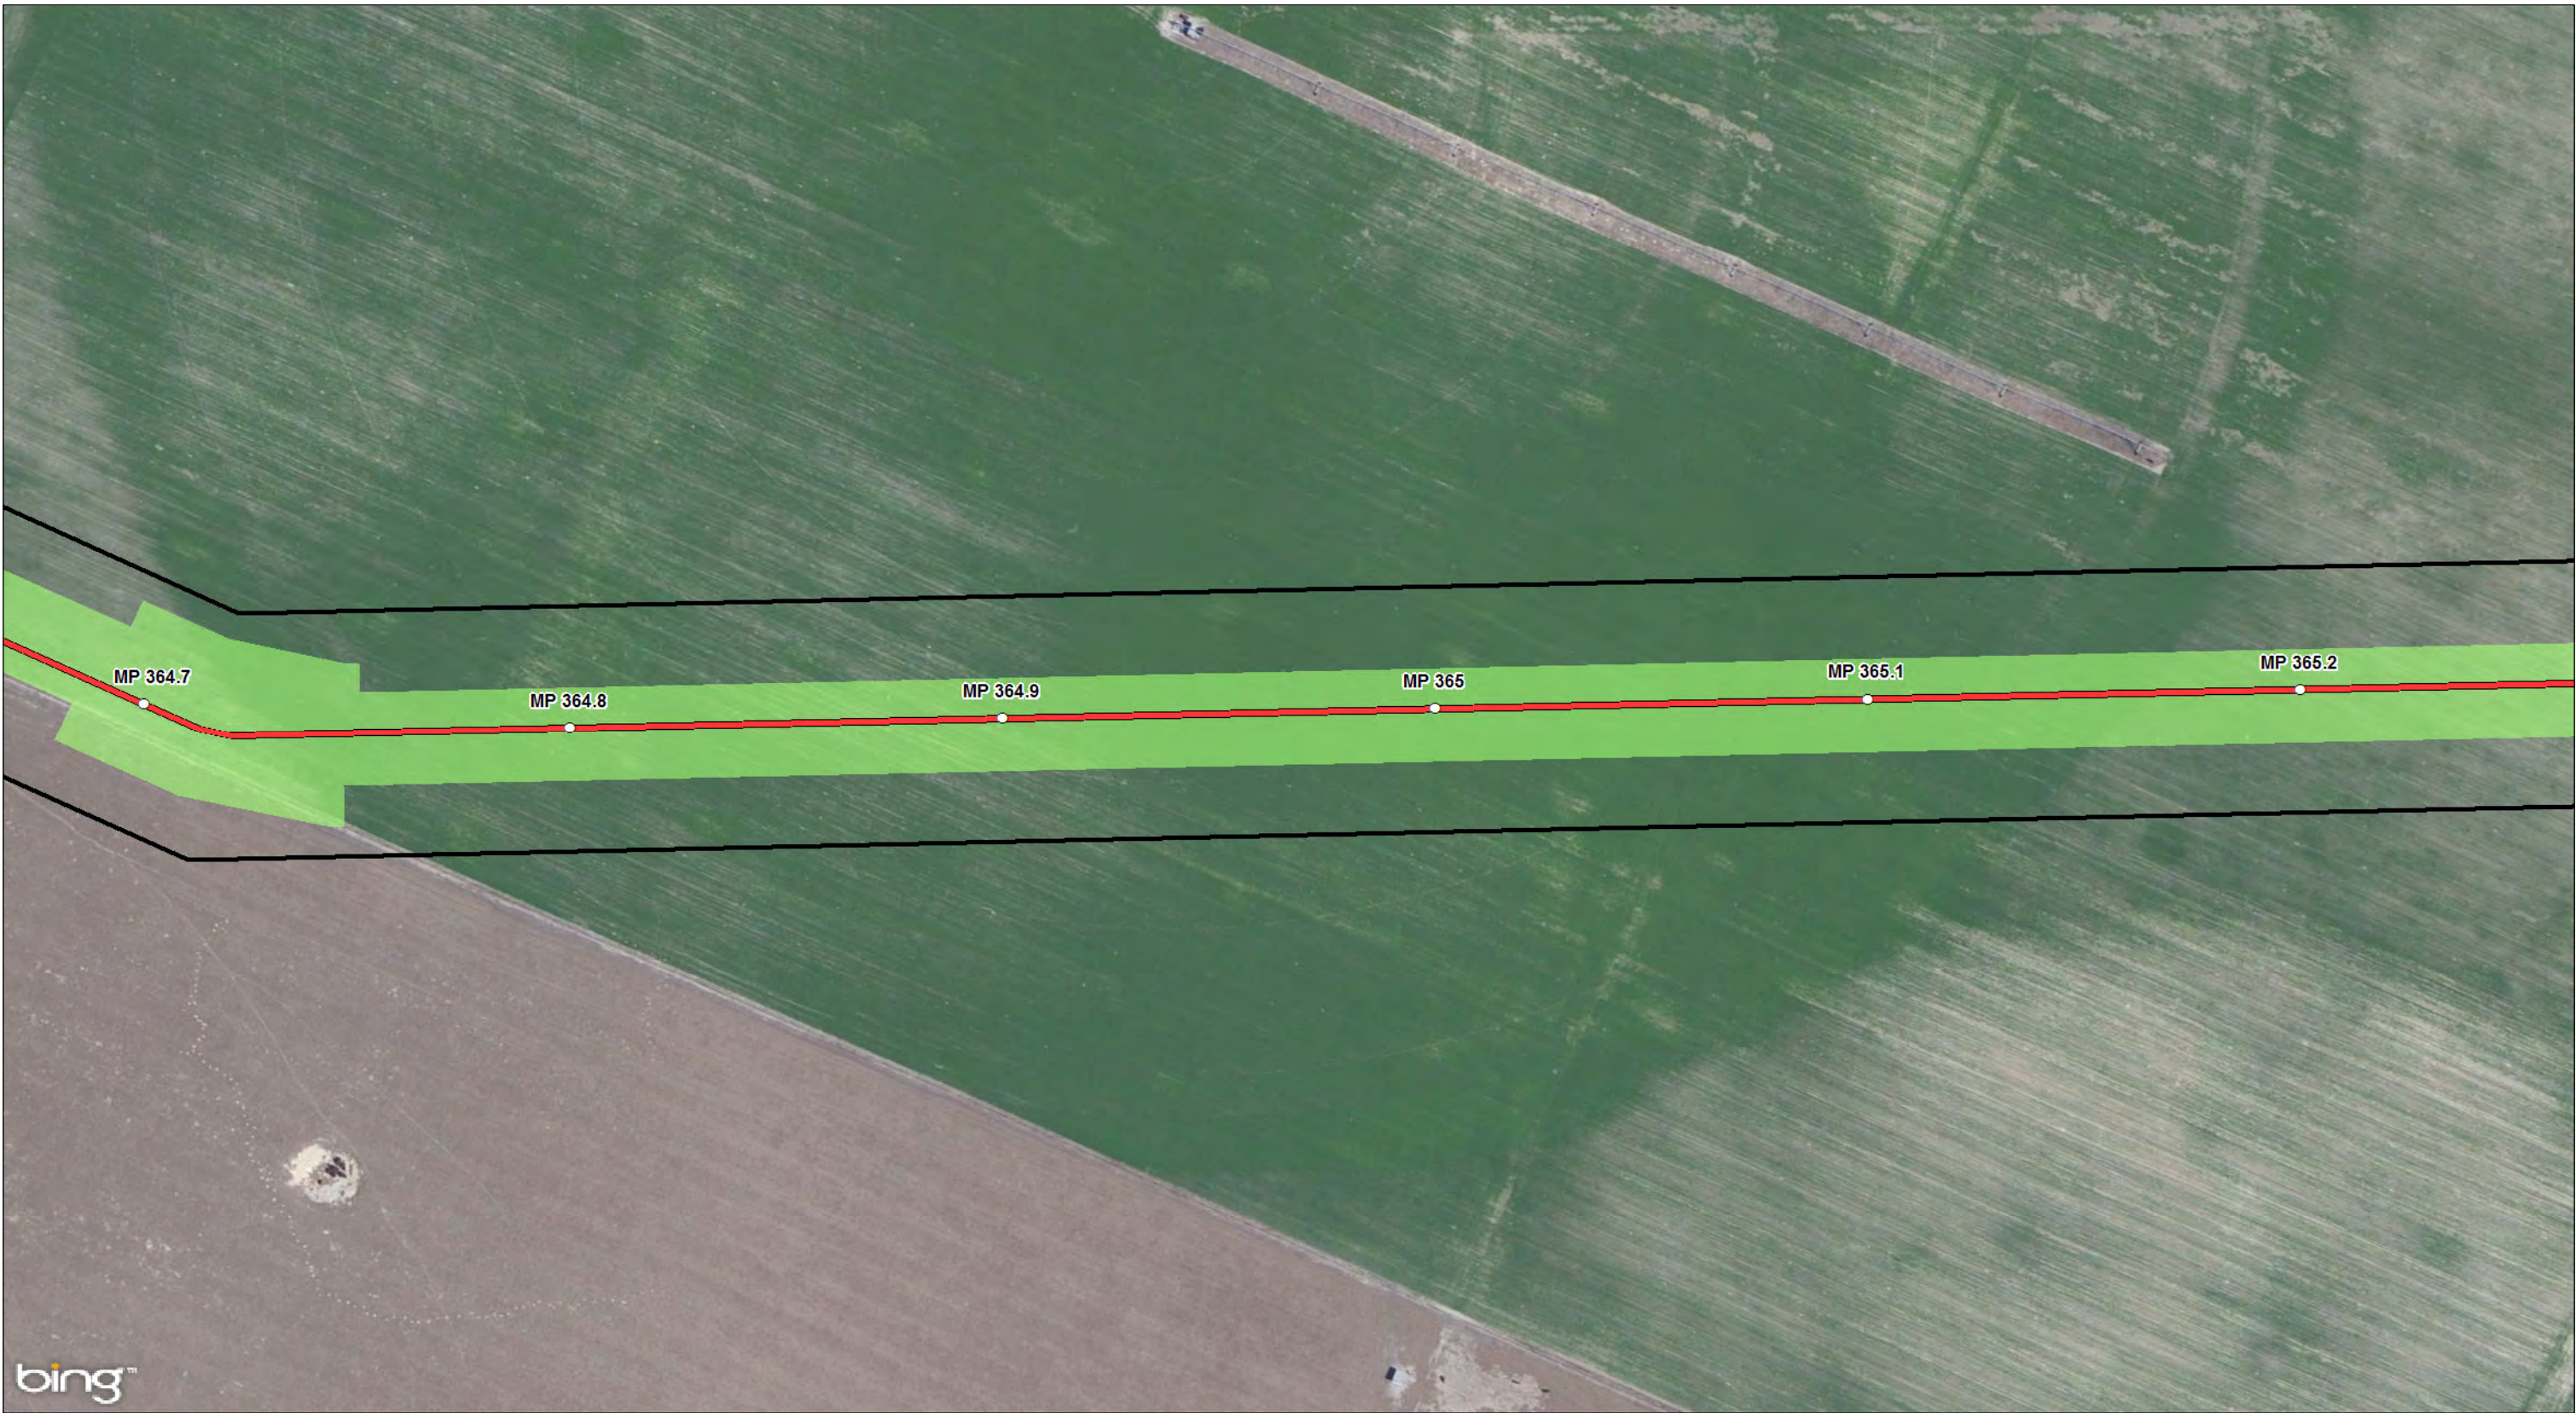

Continued on Sheet 218

Legend

MILE POSTS

PROPOSED 36" PIPELINE

ENVIRONMENTAL SURVEY CORRIDOR

STATES

COUNTIES

2015-10-24 WORKSPACE (PREVIOUSLY REVIEWED), NOT WITHIN 2016 IFC WORKSPACE

2016 IFC WORKSPACE (NOT PREVIOUSLY REVIEWED)

2016 IFC WORKSPACE EQUAL TO 2015-10-24 WORKSPACE (PREVIOUSLY REVIEWED)

Base Map: Bing Maps, Microsoft, USGS

NO.	REVISION - DESCRIPTION	BY	DATE	CHK'D	APP'D	Sabal Trail TRANSMISSION SABAL TRAIL PROJECT PROPOSED PIPELINE FIGURE A-1 2016 ISSUED FOR CONSTRUCTION WORKSPACE COMPARISON JACKSONVILLE DISTRICT		
A	ISSUED FOR PERMITTING	TRC	2/29/2016	GS	JL			
						DWG NO: FigA-1 WSComparison Jacksonville 2016-02-29	SHT: 217 of 459	REV: A

Continued on Sheet 217

Date: 3/22/2016 Time: 4:45:38 AM User: gaudwell
R:\Projects\GIS\2013\1410131_Spectra_Sabalmma\USACE\Jacksonville\2016 IFC Update\FigA-1 WSCcomparison Jacksonville 2016-02-29.mxd




Continued on Sheet 219

Legend

- MILE POSTS
- PROPOSED 36" PIPELINE
- ENVIRONMENTAL SURVEY CORRIDOR
- STATES
- COUNTIES
- 2015-10-24 WORKSPACE (PREVIOUSLY REVIEWED), NOT WITHIN 2016 IFC WORKSPACE
- 2016 IFC WORKSPACE (NOT PREVIOUSLY REVIEWED)
- 2016 IFC WORKSPACE EQUAL TO 2015-10-24 WORKSPACE (PREVIOUSLY REVIEWED)

Base Map: Bing Maps, Microsoft, USGS

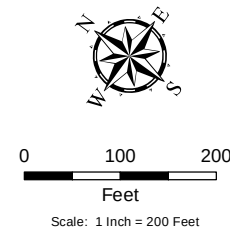

NO.	REVISION - DESCRIPTION	BY	DATE	CHK'D	APP'D
A	ISSUED FOR PERMITTING	TRC	2/29/2016	GS	JL



SABAL TRAIL PROJECT
PROPOSED PIPELINE
FIGURE A-1
2016 ISSUED FOR CONSTRUCTION
WORKSPACE COMPARISON
JACKSONVILLE DISTRICT

DWG NO: FigA-1 WSCcomparison Jacksonville 2016-02-29	SHT: 218 of 459	REV: A
---	--------------------	-----------

Path: 3/22/2016 Time: 4:40:31 AM User: gaudwell
R:\Projects\GIS\2016\MapA\USACE\Jacksonville\2016 IFC Update\FigA-1 WSCcomparison Jacksonville 2016-02-29.mxd

Continued on Sheet 218



Continued on Sheet 220

Legend

MILE POSTS

PROPOSED 36" PIPELINE

ENVIRONMENTAL SURVEY CORRIDOR

STATES

COUNTIES

2015-10-24 WORKSPACE (PREVIOUSLY REVIEWED), NOT WITHIN 2016 IFC WORKSPACE

2016 IFC WORKSPACE (NOT PREVIOUSLY REVIEWED)

2016 IFC WORKSPACE EQUAL TO 2015-10-24 WORKSPACE (PREVIOUSLY REVIEWED)

FLORIDA

Hamilton County

Suwannee County

Gilchrist County

Levy County

Citrus County

Sumter County

Polk County

Alachua County

Marion County

Lake County

Orange County

Osceola County

GEORGIA

0

100

200

Feet

Scale: 1 Inch = 200 Feet

N

E

S

W

NO.	REVISION - DESCRIPTION	BY	DATE	CHK'D	APP'D
A	ISSUED FOR PERMITTING	TRC	2/29/2016	GS	JL

Sabal Trail

TRANSMISSION

SABAL TRAIL PROJECT

PROPOSED PIPELINE

FIGURE A-1

2016 ISSUED FOR CONSTRUCTION

WORKSPACE COMPARISON

JACKSONVILLE DISTRICT

DWG NO:
FigA-1 WSCcomparison Jacksonville 2016-02-29

SHT:
219 of 459

REV:
A

Continued on Sheet 219

Date: 3/22/2016 Time: 4:46:16 AM User: gaudwell
R:\Project\GIS\2016\Jacksonville\2016 IFC Update\Fig-A-1 WSComparison Jacksonville 2016-02-29.mxd




Continued on Sheet 221

Legend

- MILE POSTS
- PROPOSED 36" PIPELINE
- ENVIRONMENTAL SURVEY CORRIDOR
- STATES
- COUNTIES
- 2015-10-24 WORKSPACE (PREVIOUSLY REVIEWED), NOT WITHIN 2016 IFC WORKSPACE
- 2016 IFC WORKSPACE (NOT PREVIOUSLY REVIEWED)
- 2016 IFC WORKSPACE EQUAL TO 2015-10-24 WORKSPACE (PREVIOUSLY REVIEWED)

Base Map: Bing Maps, Microsoft, USGS

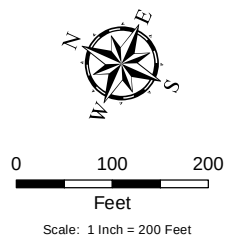

NO.	REVISION - DESCRIPTION	BY	DATE	CHK'D	APP'D
A	ISSUED FOR PERMITTING	TRC	2/29/2016	GS	JL



SABAL TRAIL PROJECT
PROPOSED PIPELINE
FIGURE A-1
2016 ISSUED FOR CONSTRUCTION
WORKSPACE COMPARISON
JACKSONVILLE DISTRICT


DWG NO:
Fig-A-1 WSComparison Jacksonville 2016-02-29

SHT:
220 of 459

REV:
A

Date: 3/22/2016 Time: 4:47:10 AM User: gaudwell
R:\projects\GIS\2013\14\1115_Spectra_SabalTrail\USACE\Jacksonville\2016 IFC Update\FigA-1 WSCcomparison Jacksonville 2016-02-29.mxd

Continued on Sheet 220

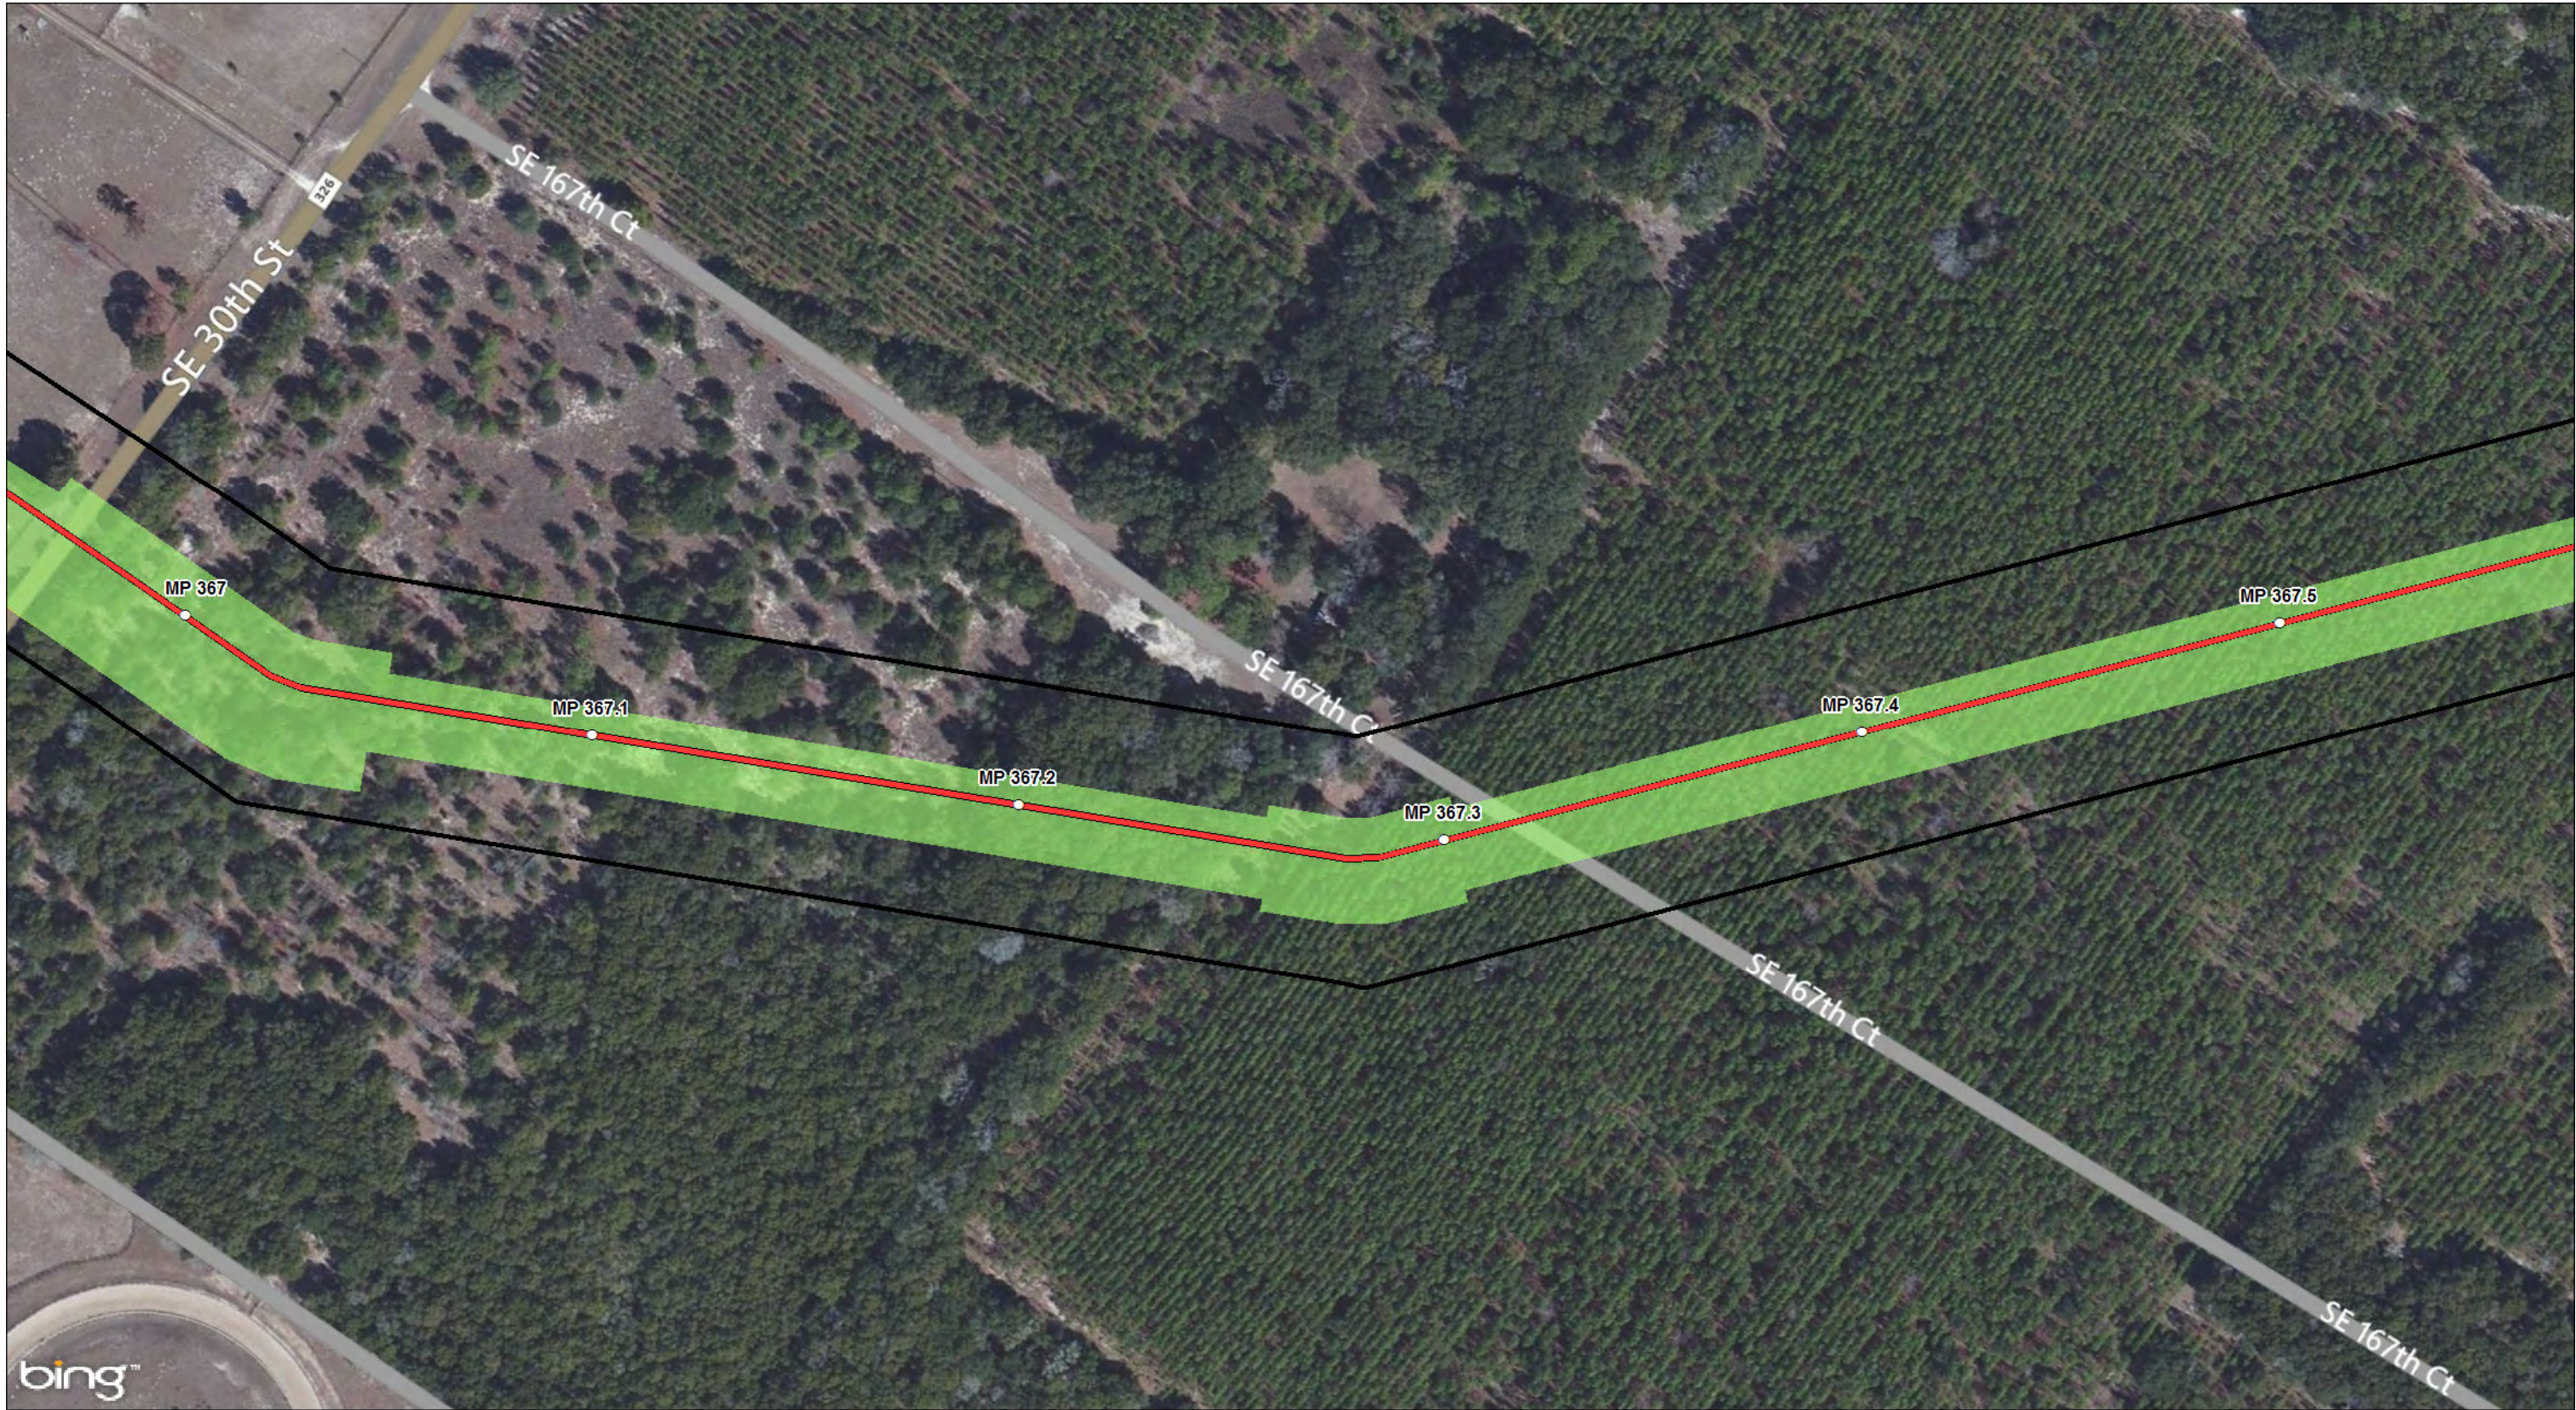

Continued on Sheet 222

Legend

MILE POSTS

PROPOSED 36" PIPELINE

ENVIRONMENTAL SURVEY CORRIDOR

STATES

COUNTIES

2015-10-24 WORKSPACE (PREVIOUSLY REVIEWED), NOT WITHIN 2016 IFC WORKSPACE

2016 IFC WORKSPACE (NOT PREVIOUSLY REVIEWED)

2016 IFC WORKSPACE EQUAL TO 2015-10-24 WORKSPACE (PREVIOUSLY REVIEWED)

FLORIDA

Hamilton County

Suwannee County

Gilchrist County

Levy County

Citrus County

Sumter County

Polk County

Alachua County

Marion County

Lake County

Orange County

Osceola County

Base Map: Bing Maps, Microsoft, USGS

N

E

S

W

0

100

200

Feet

Scale: 1 Inch = 200 Feet

NO.	REVISION - DESCRIPTION	BY	DATE	CHK'D	APP'D
A	ISSUED FOR PERMITTING	TRC	2/29/2016	GS	JL

DWG NO:
FigA-1 WSCcomparison Jacksonville 2016-02-29

SHT:
221 of 459

REV:
A


Sabal Trail

TRANSMISSION

SABAL TRAIL PROJECT
PROPOSED PIPELINE
FIGURE A-1
2016 ISSUED FOR CONSTRUCTION
WORKSPACE COMPARISON
JACKSONVILLE DISTRICT

Continued on Sheet 221


Continued on Sheet 223

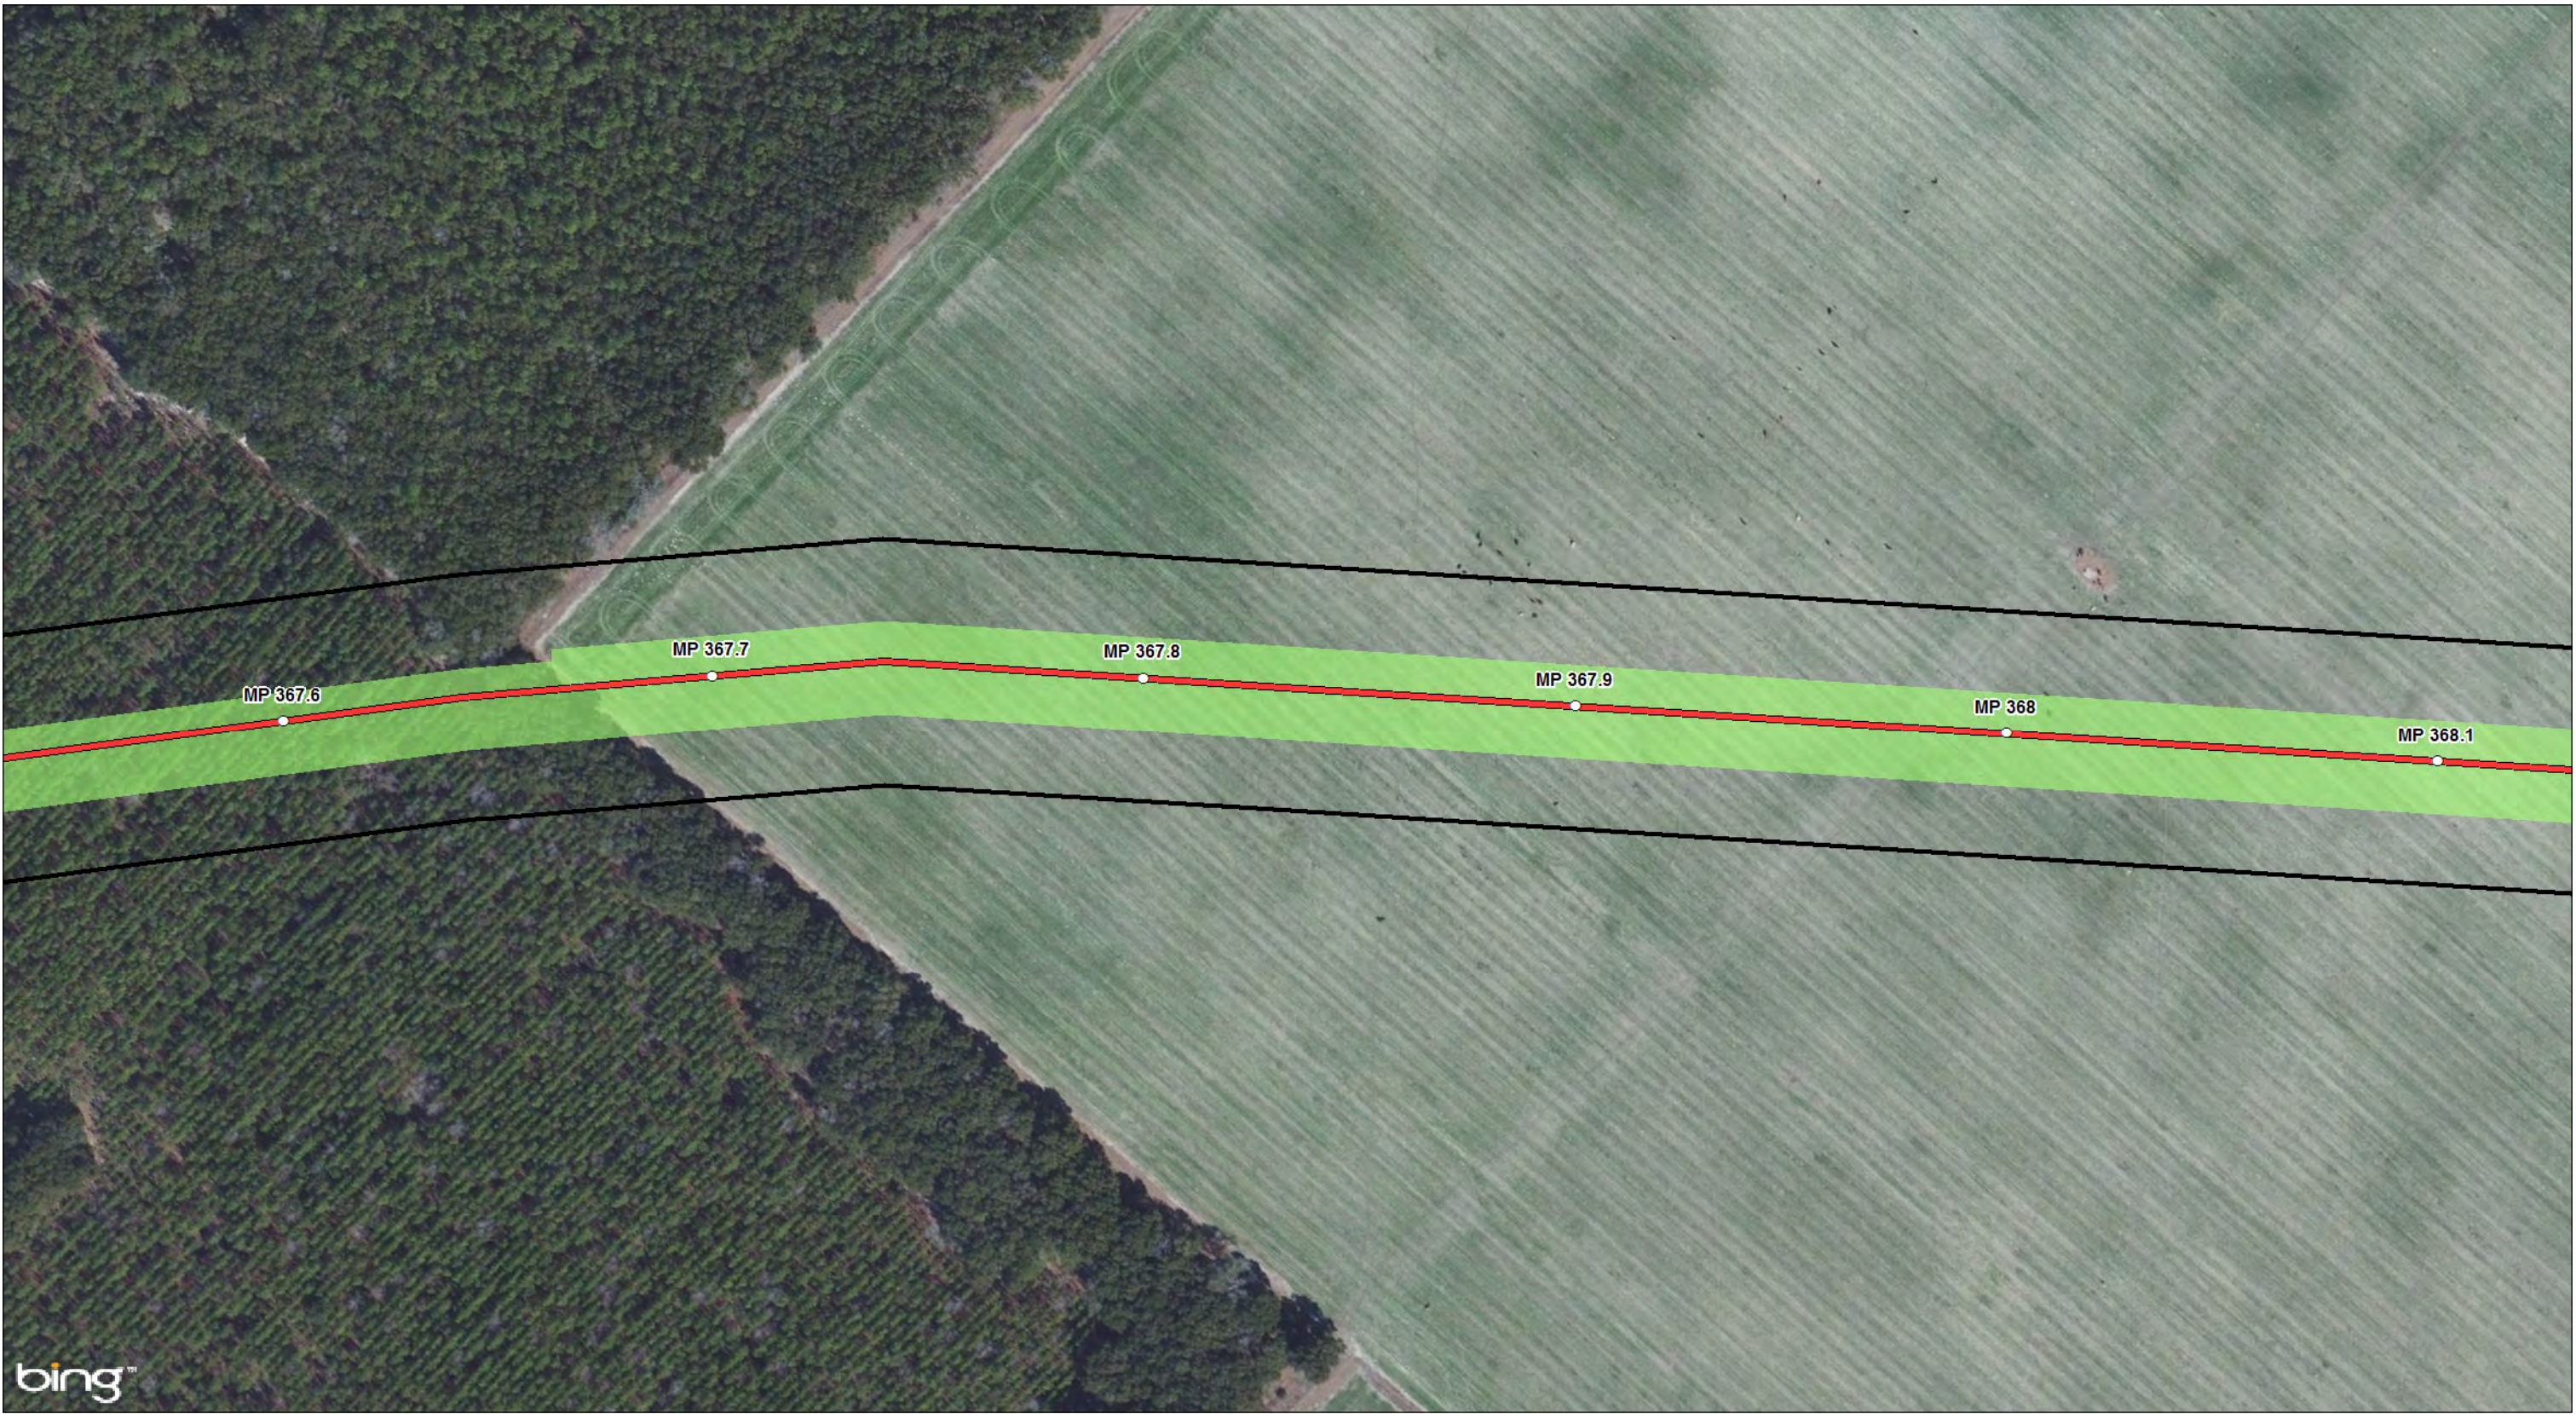

Legend

- MILE POSTS
- PROPOSED 36" PIPELINE
- ENVIRONMENTAL SURVEY CORRIDOR
- STATES
- COUNTIES
- 2015-10-24 WORKSPACE (PREVIOUSLY REVIEWED), NOT WITHIN 2016 IFC WORKSPACE
- 2016 IFC WORKSPACE (NOT PREVIOUSLY REVIEWED)
- 2016 IFC WORKSPACE EQUAL TO 2015-10-24 WORKSPACE (PREVIOUSLY REVIEWED)

Base Map: Bing Maps, Microsoft, USGS

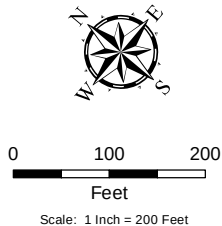

NO.	REVISION - DESCRIPTION	BY	DATE	CHK'D	APP'D
A	ISSUED FOR PERMITTING	TRC	2/29/2016	GS	JL



SABAL TRAIL PROJECT
PROPOSED PIPELINE
FIGURE A-1
2016 ISSUED FOR CONSTRUCTION
WORKSPACE COMPARISON
JACKSONVILLE DISTRICT

DWG NO: FigA-1 WSComparison Jacksonville 2016-02-29	SHT: 222 of 459	REV: A
--	--------------------	-----------



☐ MILE POSTS

 PROPOSED 36" PIPELINE

ENVIRONMENTAL SURVEY CORRIDOR

 STATES

 COUNTIES

2015-10-24 WORKSPACE (PREVIOUSLY REVIEWED), NOT WITHIN 2016 IFC WORKSPACE

2016 IFC WORKSPACE (NOT PREVIOUSLY REVIEWED)

2016 IFC WORKSPACE EQUAL TO 2015-10-24 WORKSPACE
(PREVIOUSLY REVIEWED)



Scale: 1 Inch = 200 Feet

NO.	REVISION - DESCRIPTION	BY	DATE	CHK'D	APP'D			
A	ISSUED FOR PERMITTING	TRC	2/29/2016	GS	JL	SABAL TRAIL PROJECT PROPOSED PIPELINE FIGURE A-1 2016 ISSUED FOR CONSTRUCTION WORKSPACE COMPARISON JACKSONVILLE DISTRICT		
						DWG NO: FigA-1 WSComparison Jacksonville 2016-02-29	SHT: 224 of 459	REV: A