

Path: 3/22/2016 Time: 4:59:45 AM User: gaudwell
R:\Project\GIS\2016\GIS\USACE\Jacksonville\2016 IFC Update\FigA-1 WSComparison Jacksonville 2016-02-29.mxd

Continued on Sheet 224



Continued on Sheet 226

Legend

MILE POSTS

PROPOSED 36" PIPELINE

ENVIRONMENTAL SURVEY CORRIDOR

STATES

COUNTIES


2015-10-24 WORKSPACE (PREVIOUSLY REVIEWED), NOT WITHIN 2016 IFC WORKSPACE

2016 IFC WORKSPACE (NOT PREVIOUSLY REVIEWED)

2016 IFC WORKSPACE EQUAL TO 2015-10-24 WORKSPACE (PREVIOUSLY REVIEWED)

Base Map: Bing Maps, Microsoft, USGS

NO.	REVISION - DESCRIPTION	BY	DATE	CHK'D	APP'D	 SABAL TRAIL PROJECT PROPOSED PIPELINE FIGURE A-1 2016 ISSUED FOR CONSTRUCTION WORKSPACE COMPARISON JACKSONVILLE DISTRICT		
A	ISSUED FOR PERMITTING	TRC	2/29/2016	GS	JL			
						DWG NO: FigA-1 WSComparison Jacksonville 2016-02-29	SHT: 225 of 459	REV: A

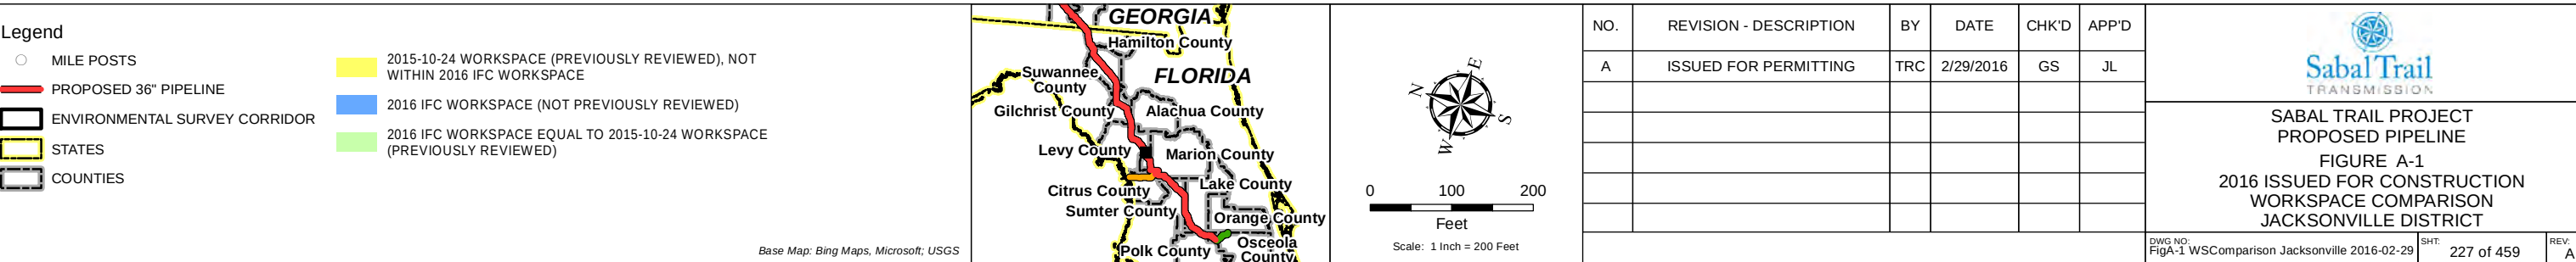



Continued on Sheet 227

Continued on Sheet 229

Date: 3/22/2016 Time: 4:55:16 AM User: gaudwell
R:\Projects\GIS\2016\Jacksonville\2016 IFC Update\FigA-1 WSComparison Jacksonville 2016-02-29.mxd

Legend

MILE POSTS

PROPOSED 36" PIPELINE

ENVIRONMENTAL SURVEY CORRIDOR

STATES

COUNTIES

2015-10-24 WORKSPACE (PREVIOUSLY REVIEWED), NOT WITHIN 2016 IFC WORKSPACE

2016 IFC WORKSPACE (NOT PREVIOUSLY REVIEWED)

2016 IFC WORKSPACE EQUAL TO 2015-10-24 WORKSPACE (PREVIOUSLY REVIEWED)

Base Map: Bing Maps, Microsoft, USGS

NO.	REVISION - DESCRIPTION	BY	DATE	CHK'D	APP'D
A	ISSUED FOR PERMITTING	TRC	2/29/2016	GS	JL

Sabal Trail

TRANSMISSION

SABAL TRAIL PROJECT

PROPOSED PIPELINE

FIGURE A-1

2016 ISSUED FOR CONSTRUCTION


WORKSPACE COMPARISON

JACKSONVILLE DISTRICT

DWG NO:
FigA-1 WSComparison Jacksonville 2016-02-29

SHT:
228 of 459

REV:
A

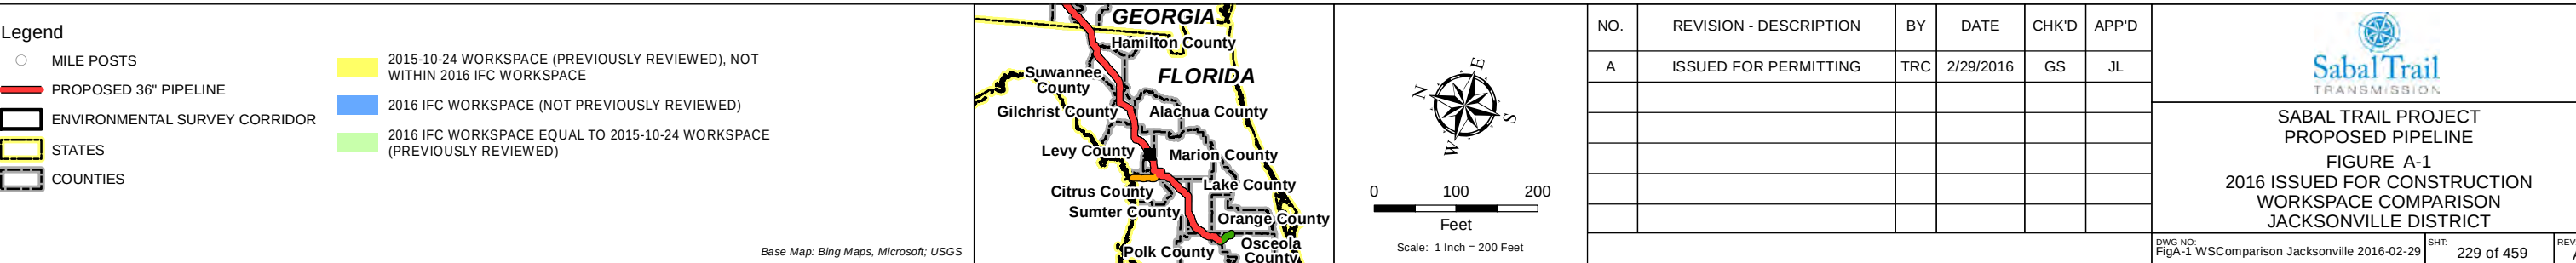

Date: 3/22/2016 Time: 4:56:45 AM User: gaudwell
 R:\Projects\GIS\2013\314131313_Spectra_Sabalmal\USACE\Jacksonville\2016 IFC Update\FigA-1 WSCcomparison Jacksonville 2016-02-29.mxd

Continued on Sheet 230



Continued on Sheet 232

Legend

- MILE POSTS
- PROPOSED 36" PIPELINE
- ENVIRONMENTAL SURVEY CORRIDOR
- STATES
- COUNTIES

- 2015-10-24 WORKSPACE (PREVIOUSLY REVIEWED), NOT WITHIN 2016 IFC WORKSPACE
- 2016 IFC WORKSPACE (NOT PREVIOUSLY REVIEWED)
- 2016 IFC WORKSPACE EQUAL TO 2015-10-24 WORKSPACE (PREVIOUSLY REVIEWED)

Base Map: Bing Maps, Microsoft, USGS

NO.	REVISION - DESCRIPTION	BY	DATE	CHK'D	APP'D
A	ISSUED FOR PERMITTING	TRC	2/29/2016	GS	JL

**SABAL TRAIL PROJECT
PROPOSED PIPELINE**

**FIGURE A-1
2016 ISSUED FOR CONSTRUCTION
WORKSPACE COMPARISON
JACKSONVILLE DISTRICT**

DWG NO:
FigA-1 WSCcomparison Jacksonville 2016-02-29

SHT:
231 of 459

REV:
A

Path: 3/22/2016 Time: 4:57:33 AM User: gaudwell
R:\Project\GIS\2013\141313_Spectra_SuwanneeUSACE\Jacksonville\2016 IFC Update\FigA-1 WSComparison Jacksonville 2016-02-29.mxd

Continued on Sheet 231




Continued on Sheet 233

Legend

- MILE POSTS
- PROPOSED 36" PIPELINE
- ENVIRONMENTAL SURVEY CORRIDOR
- STATES
- COUNTIES
- 2015-10-24 WORKSPACE (PREVIOUSLY REVIEWED), NOT WITHIN 2016 IFC WORKSPACE
- 2016 IFC WORKSPACE (NOT PREVIOUSLY REVIEWED)
- 2016 IFC WORKSPACE EQUAL TO 2015-10-24 WORKSPACE (PREVIOUSLY REVIEWED)

Base Map: Bing Maps, Microsoft, USGS

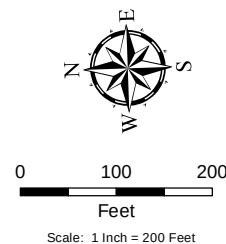

NO.	REVISION - DESCRIPTION	BY	DATE	CHK'D	APP'D
A	ISSUED FOR PERMITTING	TRC	2/29/2016	GS	JL



SABAL TRAIL PROJECT
PROPOSED PIPELINE
FIGURE A-1
2016 ISSUED FOR CONSTRUCTION
WORKSPACE COMPARISON
JACKSONVILLE DISTRICT

DWG NO: FigA-1 WSComparison Jacksonville 2016-02-29	SHT: 232 of 459	REV: A
--	--------------------	-----------



Continued on Sheet 232

Continued on Sheet 234

Date: 3/22/2016 Time: 4:50:26 AM User: gaudwell
R:\projects\GIS\2013\31413131_Spectra_Sabana\USACE\Jacksonville\2016 IFC Update\FigA-1 WSComparison Jacksonville 2016-02-29.mxd

Legend

MILE POSTS

PROPOSED 36" PIPELINE

ENVIRONMENTAL SURVEY CORRIDOR

STATES


COUNTIES

2015-10-24 WORKSPACE (PREVIOUSLY REVIEWED), NOT WITHIN 2016 IFC WORKSPACE

2016 IFC WORKSPACE (NOT PREVIOUSLY REVIEWED)

2016 IFC WORKSPACE EQUAL TO 2015-10-24 WORKSPACE (PREVIOUSLY REVIEWED)

Base Map: Bing Maps, Microsoft, USGS

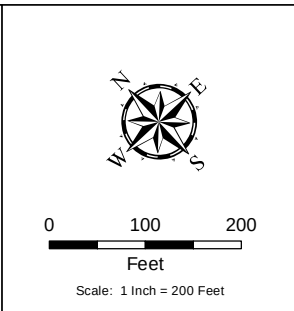

NO.	REVISION - DESCRIPTION	BY	DATE	CHK'D	APP'D	Sabal Trail TRANSMISSION SABAL TRAIL PROJECT PROPOSED PIPELINE FIGURE A-1 2016 ISSUED FOR CONSTRUCTION WORKSPACE COMPARISON JACKSONVILLE DISTRICT		
A	ISSUED FOR PERMITTING	TRC	2/29/2016	GS	JL			
						DWG NO: FigA-1 WSComparison Jacksonville 2016-02-29	SHT: 233 of 459	REV: A

Continued on Sheet 233

Date: 3/22/2016 Time: 4:59:15 AM User: gaudinell
R:\projects\GIS\2013\1413118_Spectra_SabalTrail\USACE\Jacksonville\2016 IFC Update\FigA-1 WSCcomparison Jacksonville 2016-02-29.mxd





Continued on Sheet 235

Legend

- MILE POSTS
- PROPOSED 36" PIPELINE
- ENVIRONMENTAL SURVEY CORRIDOR
- STATES
- COUNTIES
- 2015-10-24 WORKSPACE (PREVIOUSLY REVIEWED), NOT WITHIN 2016 IFC WORKSPACE
- 2016 IFC WORKSPACE (NOT PREVIOUSLY REVIEWED)
- 2016 IFC WORKSPACE EQUAL TO 2015-10-24 WORKSPACE (PREVIOUSLY REVIEWED)

Base Map: Bing Maps, Microsoft, USGS

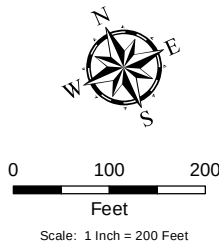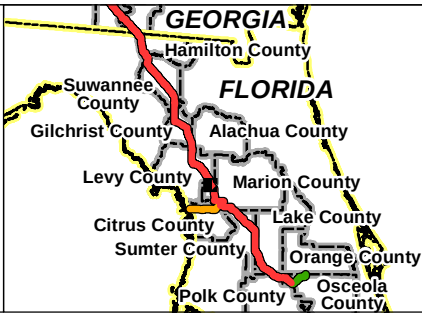

NO.	REVISION - DESCRIPTION	BY	DATE	CHK'D	APP'D
A	ISSUED FOR PERMITTING	TRC	2/29/2016	GS	JL



SABAL TRAIL PROJECT
PROPOSED PIPELINE
FIGURE A-1
2016 ISSUED FOR CONSTRUCTION
WORKSPACE COMPARISON
JACKSONVILLE DISTRICT

DWG NO:
FigA-1 WSCcomparison Jacksonville 2016-02-29

SHT:
234 of 459

REV:
A

Continued on Sheet 234

Date: 3/22/2016 Time: 5:06:11 AM User: galswell
R:\Projects\GIS\2016 IFC Update\FigA-1 WSComparison Jacksonville 2016-02-29.mxd




Continued on Sheet 236

Legend

- MILE POSTS
- PROPOSED 36" PIPELINE
- ENVIRONMENTAL SURVEY CORRIDOR
- STATES
- COUNTIES
- 2015-10-24 WORKSPACE (PREVIOUSLY REVIEWED), NOT WITHIN 2016 IFC WORKSPACE
- 2016 IFC WORKSPACE (NOT PREVIOUSLY REVIEWED)
- 2016 IFC WORKSPACE EQUAL TO 2015-10-24 WORKSPACE (PREVIOUSLY REVIEWED)

Base Map: Bing Maps, Microsoft, USGS

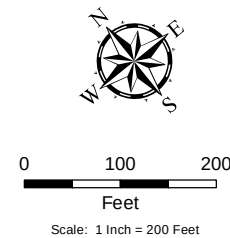

NO.	REVISION - DESCRIPTION	BY	DATE	CHK'D	APP'D
A	ISSUED FOR PERMITTING	TRC	2/29/2016	GS	JL



SABAL TRAIL PROJECT
PROPOSED PIPELINE
FIGURE A-1
2016 ISSUED FOR CONSTRUCTION
WORKSPACE COMPARISON
JACKSONVILLE DISTRICT

DWG NO: FigA-1 WSComparison Jacksonville 2016-02-29	SHT: 235 of 459	REV: A
--	--------------------	-----------

Path: 3/22/2016 Time: 5:05:05 AM User: gaudwell
R:\Project\GIS\2013\141315_Spectra_SuwanneeUSACE\Jacksonville\2016 IFC Update\FigA-1 WSComparison Jacksonville 2016-02-29.mxd

Continued on Sheet 235



Continued on Sheet 237

Legend

MILE POSTS

PROPOSED 36" PIPELINE

ENVIRONMENTAL SURVEY CORRIDOR

STATES


COUNTIES

2015-10-24 WORKSPACE (PREVIOUSLY REVIEWED), NOT WITHIN 2016 IFC WORKSPACE


2016 IFC WORKSPACE (NOT PREVIOUSLY REVIEWED)

2016 IFC WORKSPACE EQUAL TO 2015-10-24 WORKSPACE (PREVIOUSLY REVIEWED)

Base Map: Bing Maps, Microsoft, USGS

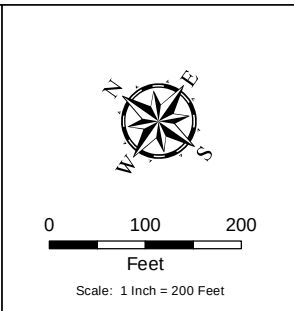

NO.	REVISION - DESCRIPTION	BY	DATE	CHK'D	APP'D	Sabal Trail TRANSMISSION SABAL TRAIL PROJECT PROPOSED PIPELINE FIGURE A-1 2016 ISSUED FOR CONSTRUCTION WORKSPACE COMPARISON JACKSONVILLE DISTRICT		
A	ISSUED FOR PERMITTING	TRC	2/29/2016	GS	JL			
						DWG NO: FigA-1 WSComparison Jacksonville 2016-02-29	SHT: 236 of 459	REV: A

 

Legend

-  MILE POSTS
 PROPOSED 36" PIPELINE
 ENVIRONMENTAL SURVEY CORRIDOR
 STATES
 COUNTIES
-  2015-10-24 WORKSPACE (PREVIOUSLY REVIEWED), NOT WITHIN 2016 IFC WORKSPACE
 2016 IFC WORKSPACE (NOT PREVIOUSLY REVIEWED)
 2016 IFC WORKSPACE EQUAL TO 2015-10-24 WORKSPACE (PREVIOUSLY REVIEWED)

Base Map: Bing Maps, Microsoft; USGS



0 100 200
Feet
Scale: 1 Inch = 200 Feet


NO.	REVISION - DESCRIPTION	BY	DATE	CHK'D	APP'D	 SABAL TRAIL PROJECT PROPOSED PIPELINE FIGURE A-1 2016 ISSUED FOR CONSTRUCTION WORKSPACE COMPARISON JACKSONVILLE DISTRICT	
A	ISSUED FOR PERMITTING	TRC	2/29/2016	GS	JL		
DWG NO. FigA-1 WSComparison Jacksonville 2016-02-29						SHT. 237 of 459	REV. A



- Legend**
- MILE POSTS
 - ENVIRONMENTAL SURVEY CORRIDOR
 - STATES
 - COUNTIES

- 2015-10-24 WORKSPACE (PREVIOUSLY REVIEWED), NOT WITHIN 2016 IFC WORKSPACE
- 2016 IFC WORKSPACE (NOT PREVIOUSLY REVIEWED)
- 2016 IFC WORKSPACE EQUAL TO 2015-10-24 WORKSPACE (PREVIOUSLY REVIEWED)

Base Map: Bing Maps, Microsoft, USGS

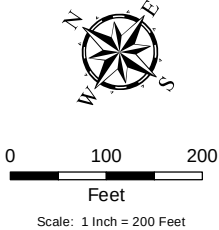


NO.	REVISION - DESCRIPTION	BY	DATE	CHK'D	APP'D
A	ISSUED FOR PERMITTING	TRC	2/29/2016	GS	JL




SABAL TRAIL PROJECT
PROPOSED PIPELINE
FIGURE A-1
2016 ISSUED FOR CONSTRUCTION
WORKSPACE COMPARISON
JACKSONVILLE DISTRICT

DWG NO: FigA-1 WSComparison Jacksonville 2016-02-29	SHT: 238 of 459	REV: A
--	--------------------	-----------

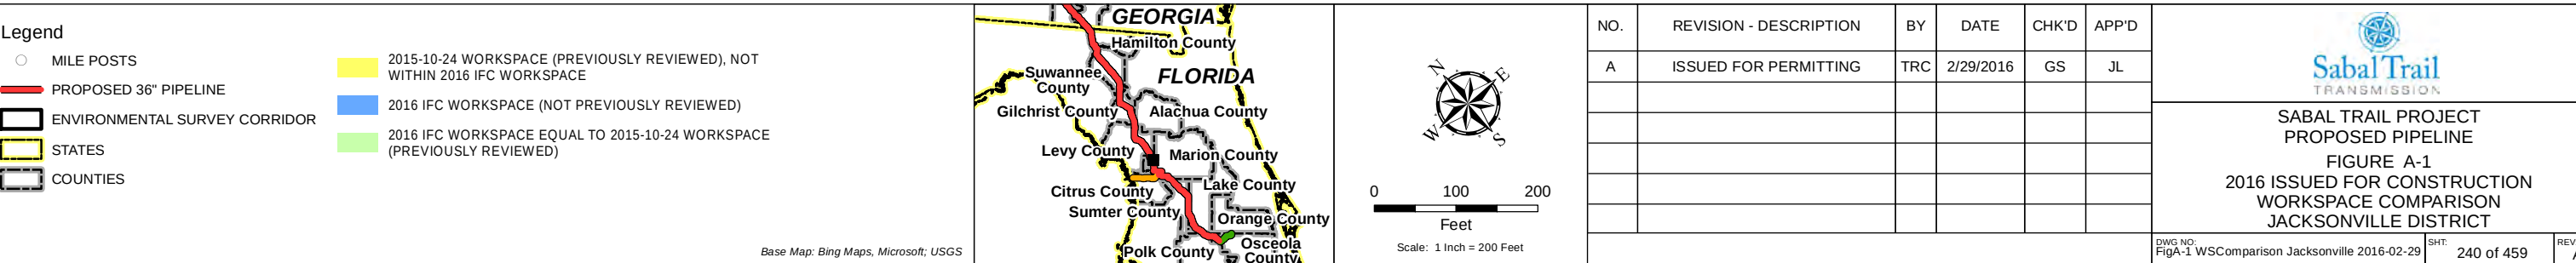

Date: 3/22/2016 Time: 5:06:26 AM User: gaudwell
 R:\Project\GIS\2016\2016-02-29\Specs\SabalTrail\USACE\Jacksonville\2016 IFC Update\FigA-1 WSCcomparison Jacksonville 2016-02-29.mxd


Continued on Sheet 240

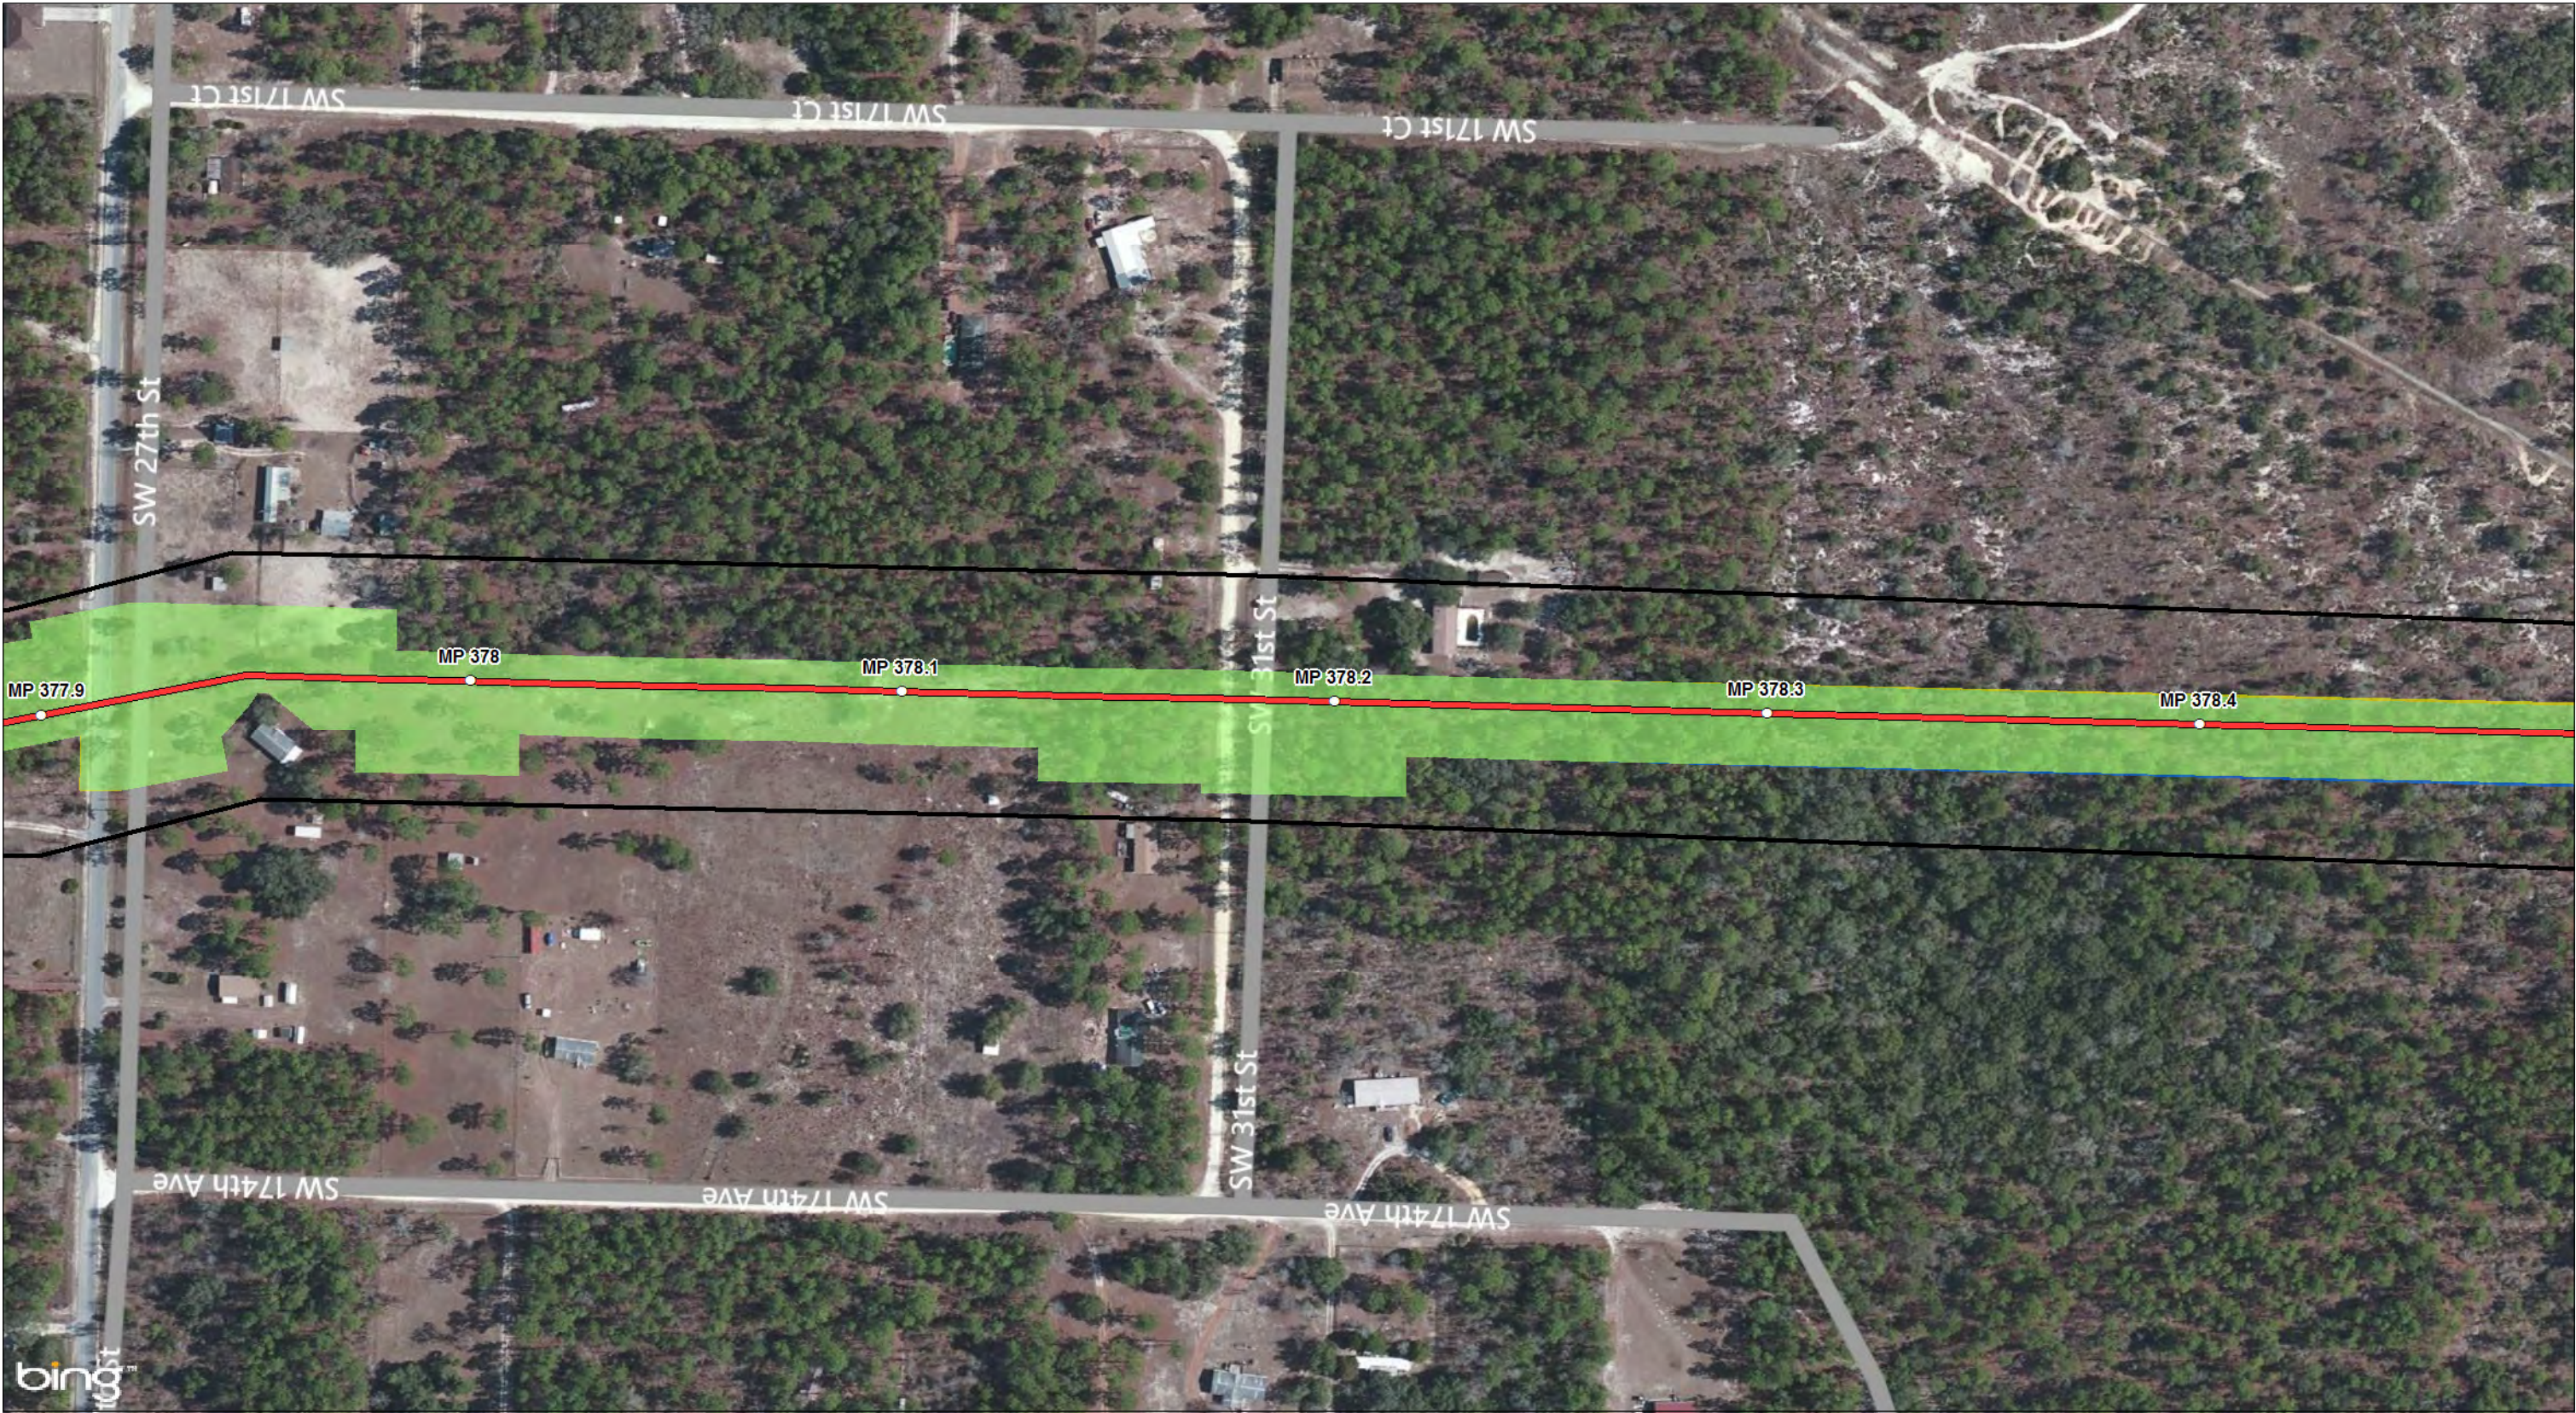

Continued on Sheet 242

- Legend**
- MILE POSTS
 - PROPOSED 36" PIPELINE
 - ENVIRONMENTAL SURVEY CORRIDOR
 - STATES
 - COUNTIES
 - 2015-10-24 WORKSPACE (PREVIOUSLY REVIEWED), NOT WITHIN 2016 IFC WORKSPACE
 - 2016 IFC WORKSPACE (NOT PREVIOUSLY REVIEWED)
 - 2016 IFC WORKSPACE EQUAL TO 2015-10-24 WORKSPACE (PREVIOUSLY REVIEWED)

Base Map: Bing Maps, Microsoft, USGS

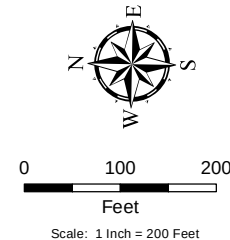

NO.	REVISION - DESCRIPTION	BY	DATE	CHK'D	APP'D
A	ISSUED FOR PERMITTING	TRC	2/29/2016	GS	JL




SABAL TRAIL PROJECT
PROPOSED PIPELINE
FIGURE A-1
2016 ISSUED FOR CONSTRUCTION
WORKSPACE COMPARISON
JACKSONVILLE DISTRICT

DWG NO:
 FigA-1 WSCcomparison Jacksonville 2016-02-29

SHT:
 241 of 459

REV:
 A

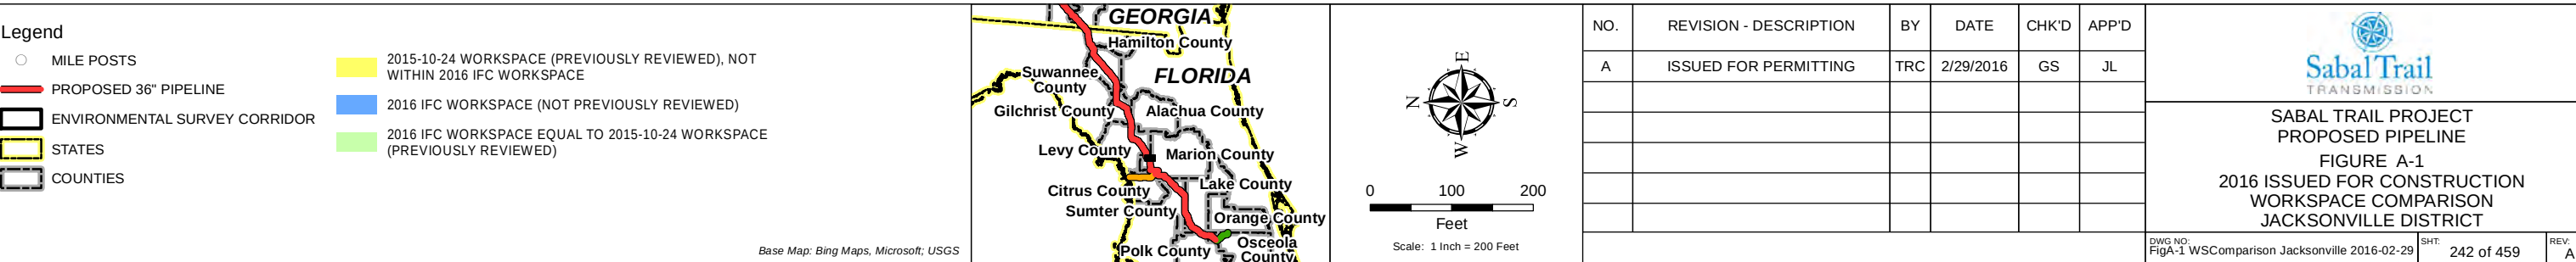

Date: 3/22/2016 Time: 5:06:01 AM User: gaudwell
 R:\Projects\GIS\2016\USACE\Jacksonville\2016 IFC Update\FigA-1 WSCcomparison Jacksonville 2016-02-29.mxd

Continued on Sheet 242



Continued on Sheet 244

Legend

- MILE POSTS
- PROPOSED 36" PIPELINE
- ENVIRONMENTAL SURVEY CORRIDOR
- STATES
- COUNTIES

- 2015-10-24 WORKSPACE (PREVIOUSLY REVIEWED), NOT WITHIN 2016 IFC WORKSPACE
- 2016 IFC WORKSPACE (NOT PREVIOUSLY REVIEWED)
- 2016 IFC WORKSPACE EQUAL TO 2015-10-24 WORKSPACE (PREVIOUSLY REVIEWED)

Base Map: Bing Maps, Microsoft, USGS

Scale: 1 Inch = 200 Feet

NO.	REVISION - DESCRIPTION	BY	DATE	CHK'D	APP'D
A	ISSUED FOR PERMITTING	TRC	2/29/2016	GS	JL

**SABAL TRAIL PROJECT
 PROPOSED PIPELINE
 FIGURE A-1
 2016 ISSUED FOR CONSTRUCTION
 WORKSPACE COMPARISON
 JACKSONVILLE DISTRICT**

DWG NO: FigA-1 WSCcomparison Jacksonville 2016-02-29	SHT: 243 of 459	REV: A
---	--------------------	-----------

Date: 3/22/2016 Time: 5:06:56 AM User: gaudwell
R:\Projects\GIS\2013\141313_Spectra_Sabana\USACE\Jacksonville\2016 IFC Update\FigA-1 WSComparison Jacksonville 2016-02-29.mxd

Continued on Sheet 243



Continued on Sheet 245

Legend

MILE POSTS

PROPOSED 36" PIPELINE

ENVIRONMENTAL SURVEY CORRIDOR

STATES

COUNTIES

2015-10-24 WORKSPACE (PREVIOUSLY REVIEWED), NOT WITHIN 2016 IFC WORKSPACE

2016 IFC WORKSPACE (NOT PREVIOUSLY REVIEWED)

2016 IFC WORKSPACE EQUAL TO 2015-10-24 WORKSPACE (PREVIOUSLY REVIEWED)

Base Map: Bing Maps, Microsoft, USGS

NO.	REVISION - DESCRIPTION	BY	DATE	CHK'D	APP'D
A	ISSUED FOR PERMITTING	TRC	2/29/2016	GS	JL

SABAL TRAIL PROJECT
PROPOSED PIPELINE

FIGURE A-1
2016 ISSUED FOR CONSTRUCTION
WORKSPACE COMPARISON
JACKSONVILLE DISTRICT

DWG NO:
FigA-1 WSComparison Jacksonville 2016-02-29

SHT:
244 of 459

REV:
A

Continued on Sheet 244


Continued on Sheet 246



Legend

- MILE POSTS
- PROPOSED 36" PIPELINE
- ENVIRONMENTAL SURVEY CORRIDOR
- STATES
- COUNTIES
- 2015-10-24 WORKSPACE (PREVIOUSLY REVIEWED), NOT WITHIN 2016 IFC WORKSPACE
- 2016 IFC WORKSPACE (NOT PREVIOUSLY REVIEWED)
- 2016 IFC WORKSPACE EQUAL TO 2015-10-24 WORKSPACE (PREVIOUSLY REVIEWED)

Base Map: Bing Maps, Microsoft, USGS

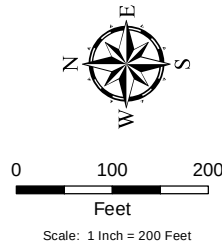

NO.	REVISION - DESCRIPTION	BY	DATE	CHK'D	APP'D
A	ISSUED FOR PERMITTING	TRC	2/29/2016	GS	JL




SABAL TRAIL PROJECT
PROPOSED PIPELINE
FIGURE A-1
2016 ISSUED FOR CONSTRUCTION
WORKSPACE COMPARISON
JACKSONVILLE DISTRICT


DWG NO: FigA-1 WSComparison Jacksonville 2016-02-29	SHT: 245 of 459	REV: A
--	--------------------	-----------




Base Map: Bing Maps, Microsoft; USGS

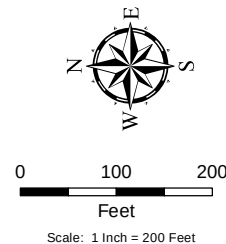

NO.	REVISION - DESCRIPTION	BY	DATE	CHK'D	APP'D	 SABAL TRAIL PROJECT PROPOSED PIPELINE FIGURE A-1 2016 ISSUED FOR CONSTRUCTION WORKSPACE COMPARISON JACKSONVILLE DISTRICT	
A	ISSUED FOR PERMITTING	TRC	2/29/2016	GS	JL		
DWG NO: FigA-1 WSComparison Jacksonville 2016-02-29						SHT: 246 of 459	REV: A

 

Base Map: Bing Maps, Microsoft; USGS

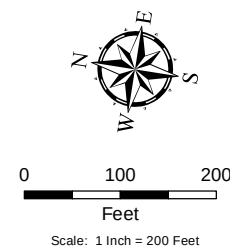

NO.	REVISION - DESCRIPTION	BY	DATE	CHK'D	APP'D	 SABAL TRAIL PROJECT PROPOSED PIPELINE FIGURE A-1 2016 ISSUED FOR CONSTRUCTION WORKSPACE COMPARISON JACKSONVILLE DISTRICT	
A	ISSUED FOR PERMITTING	TRC	2/29/2016	GS	JL		
DWG NO: FigA-1 WSComparison Jacksonville 2016-02-29						SHT: 247 of 459	REV: A

Path: 3/22/2016 Time: 5:15:12 AM User: gaudwell
R:\Project\GIS\2013\141115_Spectra_Sabana\USACE\Jacksonville\2016 IFC Update\FigA-1 WSCcomparison Jacksonville 2016-02-29.mxd

Continued on Sheet 247



Continued on Sheet 249

Legend

MILE POSTS

PROPOSED 36" PIPELINE

ENVIRONMENTAL SURVEY CORRIDOR

STATES

COUNTIES

2015-10-24 WORKSPACE (PREVIOUSLY REVIEWED), NOT WITHIN 2016 IFC WORKSPACE

2016 IFC WORKSPACE (NOT PREVIOUSLY REVIEWED)

2016 IFC WORKSPACE EQUAL TO 2015-10-24 WORKSPACE (PREVIOUSLY REVIEWED)

FLORIDA

Hamilton County

Suwannee County

Gilchrist County

Levy County

Citrus County

Sumter County

Polk County

Alachua County

Marion County

Lake County

Orange County

Osceola County

N

E

S

W

0

100

200

Feet

Scale: 1 Inch = 200 Feet

NO.	REVISION - DESCRIPTION	BY	DATE	CHK'D	APP'D
A	ISSUED FOR PERMITTING	TRC	2/29/2016	GS	JL

Sabal Trail

TRANSMISSION

SABAL TRAIL PROJECT

PROPOSED PIPELINE

FIGURE A-1

2016 ISSUED FOR CONSTRUCTION

WORKSPACE COMPARISON


JACKSONVILLE DISTRICT

DWG NO:
FigA-1 WSCcomparison Jacksonville 2016-02-29

SHT:
248 of 459


REV:
A

Base Map: Bing Maps, Microsoft, USGS

 


-  MILE POSTS
-  PROPOSED 36" PIPELINE
-  ENVIRONMENTAL SURVEY CORRIDOR
-  STATES
-  COUNTIES


Base Map: Bing Maps, Microsoft; USGS

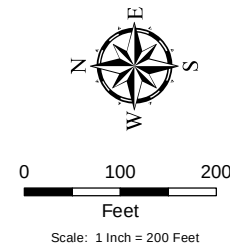

NO.	REVISION - DESCRIPTION	BY	DATE	CHK'D	APP'D	 SABAL TRAIL PROJECT PROPOSED PIPELINE FIGURE A-1 2016 ISSUED FOR CONSTRUCTION WORKSPACE COMPARISON JACKSONVILLE DISTRICT	DWG NO. FigA-1 WSComparison Jacksonville 2016-02-29	SHT. 250 of 459	REV. A
A	ISSUED FOR PERMITTING	TRC	2/29/2016	GS	JL				

 


Base Map: Bing Maps, Microsoft; USGS

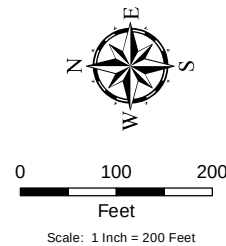

NO.	REVISION - DESCRIPTION	BY	DATE	CHK'D	APP'D	 SABAL TRAIL PROJECT PROPOSED PIPELINE FIGURE A-1 2016 ISSUED FOR CONSTRUCTION WORKSPACE COMPARISON JACKSONVILLE DISTRICT	
A	ISSUED FOR PERMITTING	TRC	2/29/2016	GS	JL		
DWG NO: FigA-1 WSComparison Jacksonville 2016-02-29						SHT: 253 of 459	REV: A

Continued on Sheet 256

DWG NO: FigA-1 WSComparison Jacksonville 2016-02-29	SHT: 254 of 459	REV: A
--	--------------------	-----------

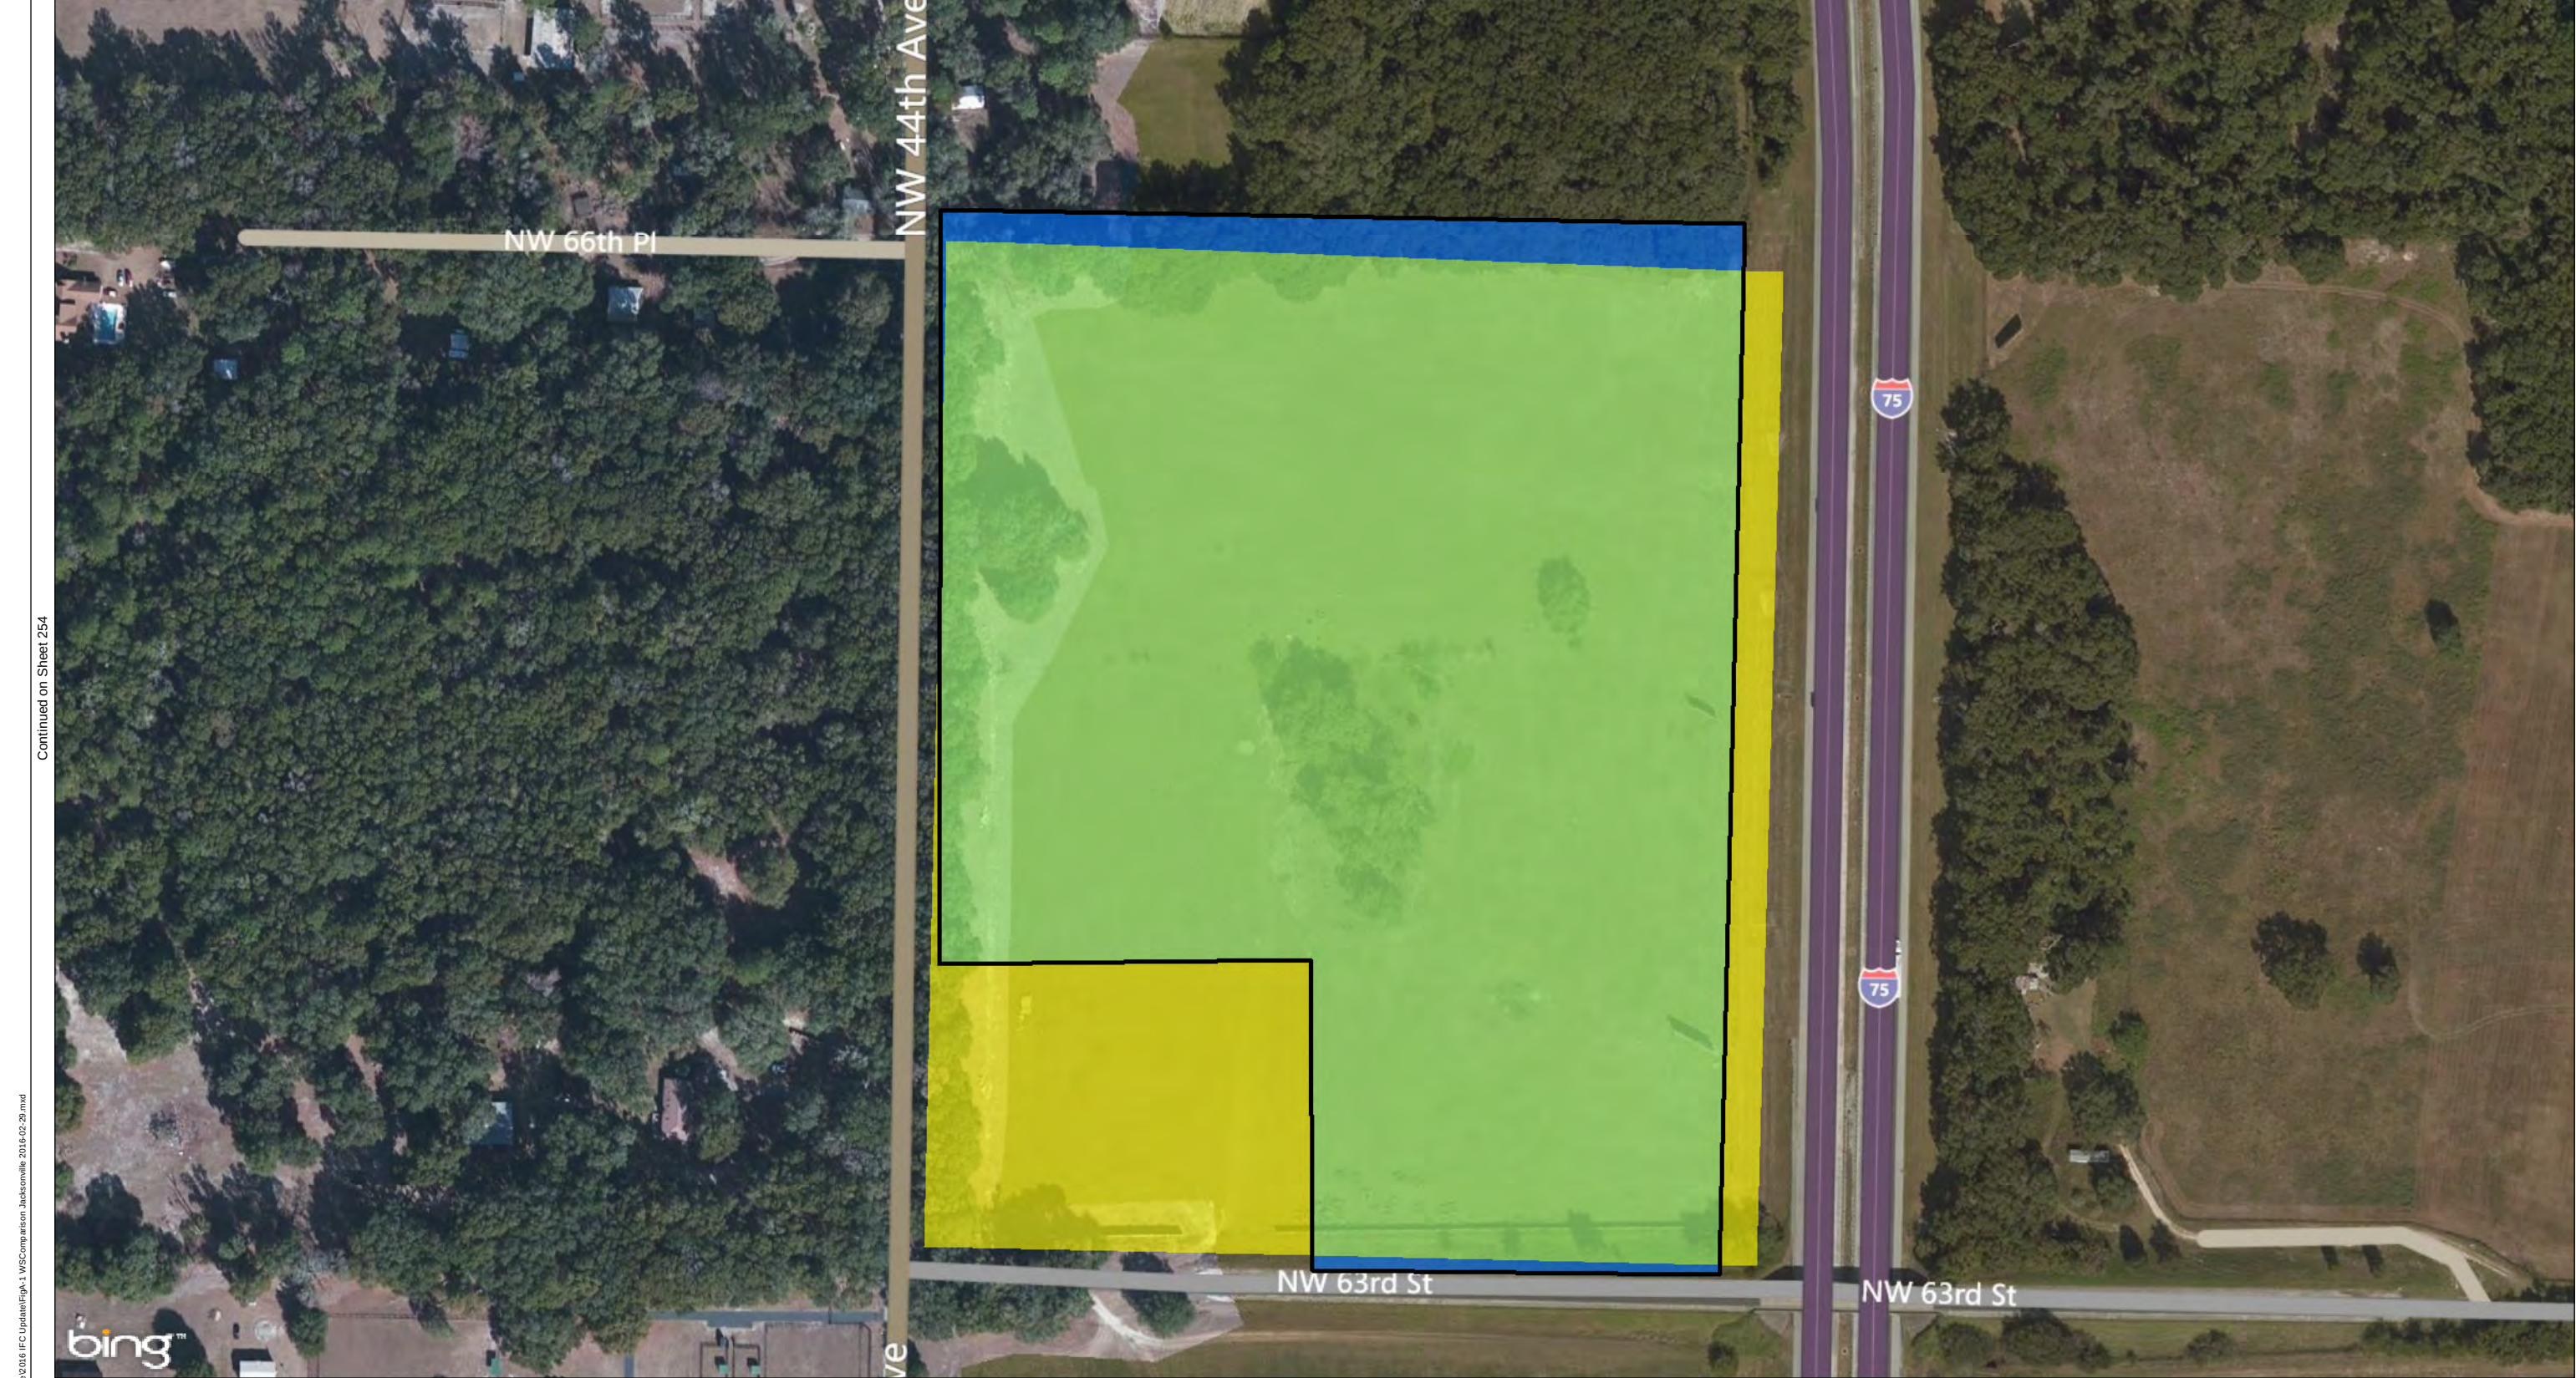

Continued on Sheet 255A

Legend

- MILE POSTS
- ENVIRONMENTAL SURVEY CORRIDOR
- STATES
- COUNTIES
- 2015-10-24 WORKSPACE (PREVIOUSLY REVIEWED), NOT WITHIN 2016 IFC WORKSPACE
- 2016 IFC WORKSPACE (NOT PREVIOUSLY REVIEWED)
- 2016 IFC WORKSPACE EQUAL TO 2015-10-24 WORKSPACE (PREVIOUSLY REVIEWED)

Base Map: Bing Maps, Microsoft, USGS


NO.	REVISION - DESCRIPTION	BY	DATE	CHK'D	APP'D
A	ISSUED FOR PERMITTING	TRC	2/29/2016	GS	JL

SABAL TRAIL PROJECT
PROPOSED PIPELINE
FIGURE A-1
2016 ISSUED FOR CONSTRUCTION
WORKSPACE COMPARISON
JACKSONVILLE DISTRICT

DWG NO:
FigA-1 WSCcomparison Jacksonville 2016-02-29

SHT:
255 of 459

REV:
A

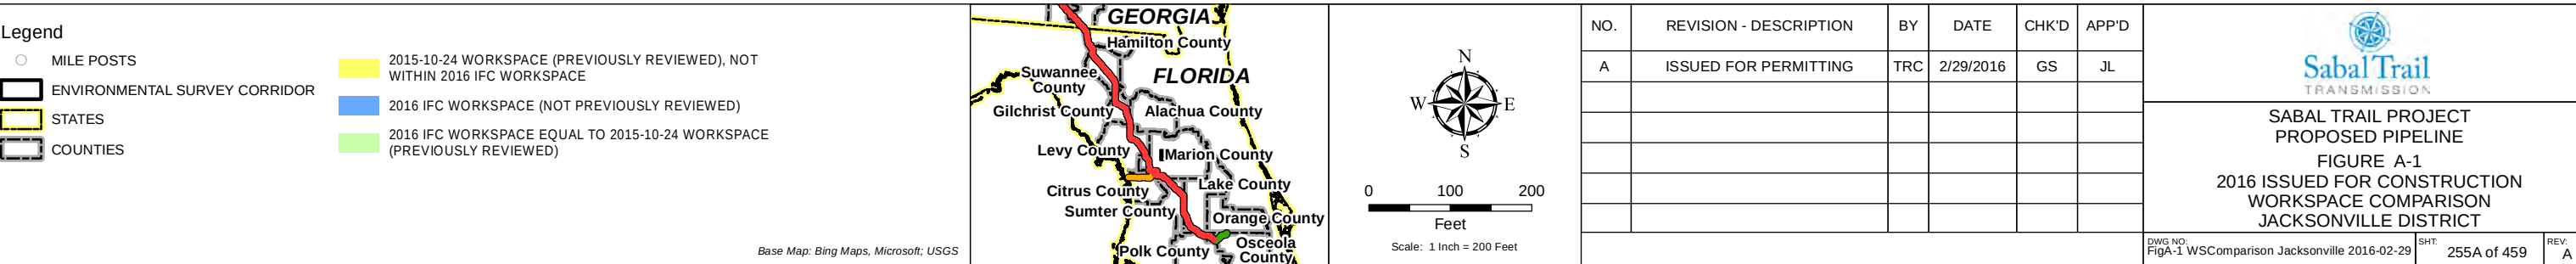

Path: 3/22/2016 Time: 5:26:27 AM User: gaudwell
R:\Project\GIS\2016\2016-02-29_Spectra_Sabalin\USACE\Jacksonville\2016 IFC Update\FigA-1 WSCcomparison Jacksonville 2016-02-29.mxd




Continued on Sheet 258

Legend

- MILE POSTS
- ENVIRONMENTAL SURVEY CORRIDOR
- STATES
- COUNTIES
- 2015-10-24 WORKSPACE (PREVIOUSLY REVIEWED), NOT WITHIN 2016 IFC WORKSPACE
- 2016 IFC WORKSPACE (NOT PREVIOUSLY REVIEWED)
- 2016 IFC WORKSPACE EQUAL TO 2015-10-24 WORKSPACE (PREVIOUSLY REVIEWED)

Base Map: Bing Maps, Microsoft, USGS

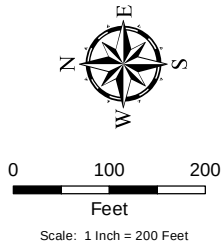

NO.	REVISION - DESCRIPTION	BY	DATE	CHK'D	APP'D
A	ISSUED FOR PERMITTING	TRC	2/29/2016	GS	JL



SABAL TRAIL PROJECT
PROPOSED PIPELINE
FIGURE A-1
2016 ISSUED FOR CONSTRUCTION
WORKSPACE COMPARISON
JACKSONVILLE DISTRICT

DWG NO:
FigA-1 WSCcomparison Jacksonville 2016-02-29

SHT:
255B of 459

REV:
A



Continued on Sheet 254

Continued on Sheet 258

Date: 3/22/2016 Time: 5:20:21 AM User: gaudwell
R:\projects\GIS\2013\141113_Spectra_Savannah\USACE\Jacksonville\2016 IFC Update\FigA-1 WSCcomparison Jacksonville 2016-02-29.mxd

Legend

MILE POSTS

PROPOSED 36" PIPELINE

ENVIRONMENTAL SURVEY CORRIDOR

STATES

COUNTIES

2015-10-24 WORKSPACE (PREVIOUSLY REVIEWED), NOT WITHIN 2016 IFC WORKSPACE

2016 IFC WORKSPACE (NOT PREVIOUSLY REVIEWED)

2016 IFC WORKSPACE EQUAL TO 2015-10-24 WORKSPACE (PREVIOUSLY REVIEWED)

Base Map: Bing Maps, Microsoft, USGS

NO.	REVISION - DESCRIPTION	BY	DATE	CHK'D	APP'D	Sabal Trail TRANSMISSION SABAL TRAIL PROJECT PROPOSED PIPELINE FIGURE A-1 2016 ISSUED FOR CONSTRUCTION WORKSPACE COMPARISON JACKSONVILLE DISTRICT		
A	ISSUED FOR PERMITTING	TRC	2/29/2016	GS	JL			
						DWG NO: FigA-1 WSCcomparison Jacksonville 2016-02-29 SHT: 257 of 459 REV: A		

Path: 3/22/2016 Time: 5:29:05 AM User: gaudwell
R:\Project\GIS\2016 IFC Update\FigA-1 WSComparison Jacksonville 2016-02-29.mxd

Continued on Sheet 257




Continued on Sheet 259

Legend

- MILE POSTS
- PROPOSED 36" PIPELINE
- ENVIRONMENTAL SURVEY CORRIDOR
- STATES
- COUNTIES
- 2015-10-24 WORKSPACE (PREVIOUSLY REVIEWED), NOT WITHIN 2016 IFC WORKSPACE
- 2016 IFC WORKSPACE (NOT PREVIOUSLY REVIEWED)
- 2016 IFC WORKSPACE EQUAL TO 2015-10-24 WORKSPACE (PREVIOUSLY REVIEWED)

Base Map: Bing Maps, Microsoft, USGS

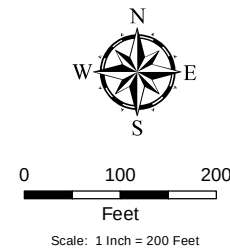

NO.	REVISION - DESCRIPTION	BY	DATE	CHK'D	APP'D
A	ISSUED FOR PERMITTING	TRC	2/29/2016	GS	JL




SABAL TRAIL PROJECT
PROPOSED PIPELINE
FIGURE A-1
2016 ISSUED FOR CONSTRUCTION
WORKSPACE COMPARISON
JACKSONVILLE DISTRICT

DWG NO: FigA-1 WSComparison Jacksonville 2016-02-29	SHT: 258 of 459	REV: A
--	--------------------	-----------

Continued on Sheet 261

Date: 3/2/2016 Time: 5:22:58 AM User: gstudwell
R:\Projects\GIS 2013\3140119 Spectra_Sabatmxd\USACE\Jacksonville 2016\FC Update\FigA-1 WSComparison Jacksonville 2016-02-29.mxd

Base Map: Bing Maps, Microsoft; USGS

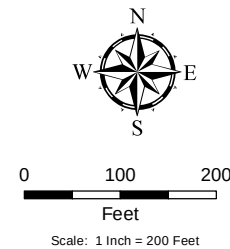

NO.	REVISION - DESCRIPTION	BY	DATE	CHK'D	APP'D			
A	ISSUED FOR PERMITTING	TRC	2/29/2016	GS	JL			
						SABAL TRAIL PROJECT PROPOSED PIPELINE FIGURE A-1 2016 ISSUED FOR CONSTRUCTION WORKSPACE COMPARISON JACKSONVILLE DISTRICT		
						DWG NO: FigA-1 WSComparison Jacksonville 2016-02-29	SHT: 259 of 459	REV: A

D:\3272016\Time 5 24 56 AM User: gaudwell
R:\Project\GIS_2013\141013_Spectra_Summit\USACE\Jacksonville\2016 IFC Update\FigA-1 WSCcomparison Jacksonville 2016-02-29.mxd

Continued on Sheet 258




Legend

- MILE POSTS
- ENVIRONMENTAL SURVEY CORRIDOR
- STATES
- COUNTIES

- 2015-10-24 WORKSPACE (PREVIOUSLY REVIEWED), NOT WITHIN 2016 IFC WORKSPACE
- 2016 IFC WORKSPACE (NOT PREVIOUSLY REVIEWED)
- 2016 IFC WORKSPACE EQUAL TO 2015-10-24 WORKSPACE (PREVIOUSLY REVIEWED)

Base Map: Bing Maps, Microsoft, USGS

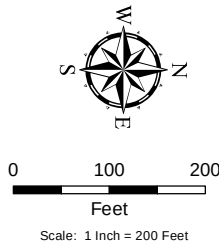

NO.	REVISION - DESCRIPTION	BY	DATE	CHK'D	APP'D
A	ISSUED FOR PERMITTING	TRC	2/29/2016	GS	JL



SABAL TRAIL PROJECT
PROPOSED PIPELINE
FIGURE A-1
2016 ISSUED FOR CONSTRUCTION
WORKSPACE COMPARISON
JACKSONVILLE DISTRICT

DWG NO: FigA-1 WSCcomparison Jacksonville 2016-02-29	SHT: 260 of 459	REV: A
---	--------------------	-----------



Continued on Sheet 259

Continued on Sheet 262

Date: 3/22/2016 Time: 5:25:45 AM User: gaudwell
R:\Projects\GIS\2013\1410115_Spectra_Sabana\USACE\Jacksonville\2016 IFC Update\FigA-1 WSCcomparison Jacksonville 2016-02-29.mxd

Legend

MILE POSTS

PROPOSED 36" PIPELINE

ENVIRONMENTAL SURVEY CORRIDOR

STATES

COUNTIES

2015-10-24 WORKSPACE (PREVIOUSLY REVIEWED), NOT WITHIN 2016 IFC WORKSPACE

2016 IFC WORKSPACE (NOT PREVIOUSLY REVIEWED)

2016 IFC WORKSPACE EQUAL TO 2015-10-24 WORKSPACE (PREVIOUSLY REVIEWED)

FLORIDA

Hamilton County

Suwannee County

Gilchrist County

Levy County

Citrus County

Sumter County

Polk County

Alachua County

Marion County

Lake County

Orange County

Osceola County

GEORGIA

N

W

E

S

0100200

Feet

Scale: 1 Inch = 200 Feet

NO.	REVISION - DESCRIPTION	BY	DATE	CHK'D	APP'D
A	ISSUED FOR PERMITTING	TRC	2/29/2016	GS	JL

SABAL TRAIL PROJECT
PROPOSED PIPELINE
FIGURE A-1
2016 ISSUED FOR CONSTRUCTION
WORKSPACE COMPARISON
JACKSONVILLE DISTRICT

DWG NO:
FigA-1 WSCcomparison Jacksonville 2016-02-29

SHT:
261 of 459

REV:
A

Base Map: Bing Maps, Microsoft, USGS