

Continued on Sheet 261

Date: 3/22/2016 Time: 5:26:41 AM User: gaudwell
R:\projects\GIS\2013\1410115_Spectra_Savanna\USACE\Jacksonville\2016 IFC Update\FigA-1 WSCcomparison Jacksonville 2016-02-29.mxd




Continued on Sheet 263

Legend

- MILE POSTS
- PROPOSED 36" PIPELINE
- ENVIRONMENTAL SURVEY CORRIDOR
- STATES
- COUNTIES
- 2015-10-24 WORKSPACE (PREVIOUSLY REVIEWED), NOT WITHIN 2016 IFC WORKSPACE
- 2016 IFC WORKSPACE (NOT PREVIOUSLY REVIEWED)
- 2016 IFC WORKSPACE EQUAL TO 2015-10-24 WORKSPACE (PREVIOUSLY REVIEWED)

Base Map: Bing Maps, Microsoft, USGS

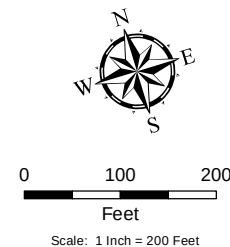


NO.	REVISION - DESCRIPTION	BY	DATE	CHK'D	APP'D
A	ISSUED FOR PERMITTING	TRC	2/29/2016	GS	JL



SABAL TRAIL PROJECT
PROPOSED PIPELINE
FIGURE A-1
2016 ISSUED FOR CONSTRUCTION
WORKSPACE COMPARISON
JACKSONVILLE DISTRICT

DWG NO: FigA-1 WSCcomparison Jacksonville 2016-02-29	SHT: 262 of 459	REV: A
---	--------------------	-----------

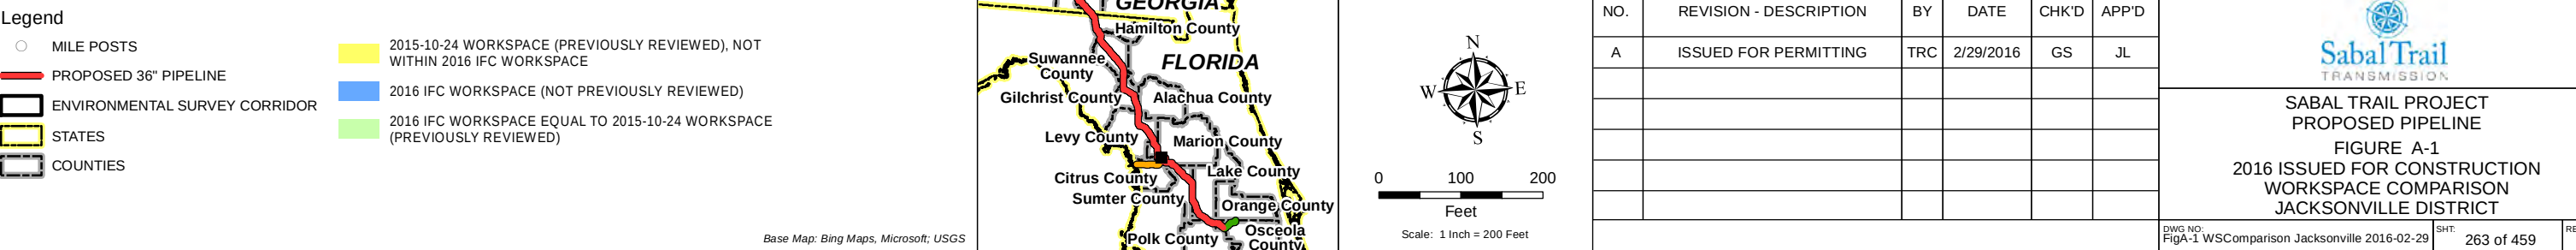

Path: 3/22/2016 Time: 5:26:04 AM User: gaudwell
R:\Project\GIS\2016\10-24\10-24-2016 IFC Update\FigA-1 WSComparison Jacksonville 2016-02-29.mxd

Continued on Sheet 263




Continued on Sheet 265

Legend

- MILE POSTS
- PROPOSED 36" PIPELINE
- ENVIRONMENTAL SURVEY CORRIDOR
- STATES
- COUNTIES
- 2015-10-24 WORKSPACE (PREVIOUSLY REVIEWED), NOT WITHIN 2016 IFC WORKSPACE
- 2016 IFC WORKSPACE (NOT PREVIOUSLY REVIEWED)
- 2016 IFC WORKSPACE EQUAL TO 2015-10-24 WORKSPACE (PREVIOUSLY REVIEWED)

Base Map: Bing Maps, Microsoft, USGS

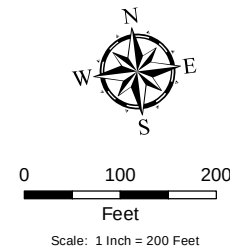

NO.	REVISION - DESCRIPTION	BY	DATE	CHK'D	APP'D
A	ISSUED FOR PERMITTING	TRC	2/29/2016	GS	JL




SABAL TRAIL PROJECT
PROPOSED PIPELINE
FIGURE A-1
2016 ISSUED FOR CONSTRUCTION
WORKSPACE COMPARISON
JACKSONVILLE DISTRICT

DWG NO:
FigA-1 WSComparison Jacksonville 2016-02-29

SHT:
264 of 459

REV:
A

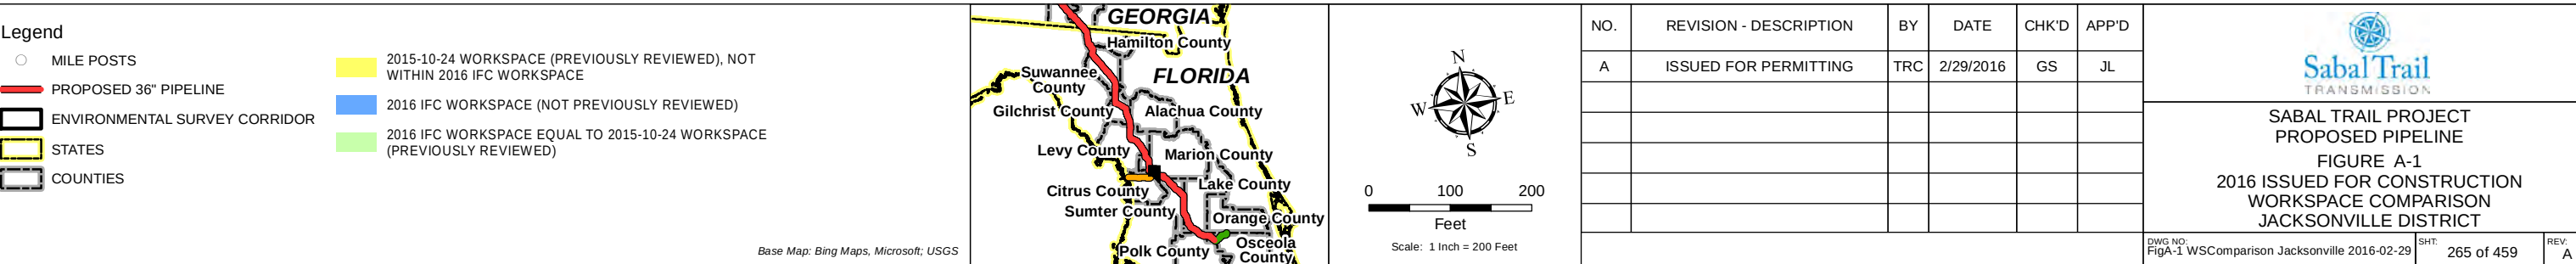

Path: 3/22/2016 Time: 5:30:07 AM User: gaudwell
R:\Project\GIS\2013\141011_Spectra_Sabana\USACE\Jacksonville\2016 IFC Update\FigA-1 WSComparison Jacksonville 2016-02-29.mxd

Continued on Sheet 265




Continued on Sheet 267

Legend

- MILE POSTS
- PROPOSED 36" PIPELINE
- ENVIRONMENTAL SURVEY CORRIDOR
- STATES
- COUNTIES
- 2015-10-24 WORKSPACE (PREVIOUSLY REVIEWED), NOT WITHIN 2016 IFC WORKSPACE
- 2016 IFC WORKSPACE (NOT PREVIOUSLY REVIEWED)
- 2016 IFC WORKSPACE EQUAL TO 2015-10-24 WORKSPACE (PREVIOUSLY REVIEWED)

Base Map: Bing Maps, Microsoft, USGS

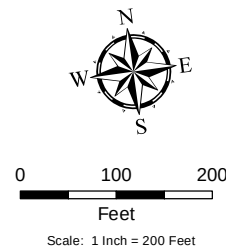

NO.	REVISION - DESCRIPTION	BY	DATE	CHK'D	APP'D
A	ISSUED FOR PERMITTING	TRC	2/29/2016	GS	JL



SABAL TRAIL PROJECT
PROPOSED PIPELINE
FIGURE A-1
2016 ISSUED FOR CONSTRUCTION
WORKSPACE COMPARISON
JACKSONVILLE DISTRICT

DWG NO: FigA-1 WSComparison Jacksonville 2016-02-29	SHT: 266 of 459	REV: A
--	--------------------	-----------

Path: 3/22/2016 Time: 5:36:56 AM User: gaudwell
R:\Project\GIS\2016\IFC\Update\FigA-1 WSComparison Jacksonville 2016-02-29.mxd

Continued on Sheet 266




Continued on Sheet 268

Legend

- MILE POSTS
- PROPOSED 36" PIPELINE
- ENVIRONMENTAL SURVEY CORRIDOR
- STATES
- COUNTIES
- 2015-10-24 WORKSPACE (PREVIOUSLY REVIEWED), NOT WITHIN 2016 IFC WORKSPACE
- 2016 IFC WORKSPACE (NOT PREVIOUSLY REVIEWED)
- 2016 IFC WORKSPACE EQUAL TO 2015-10-24 WORKSPACE (PREVIOUSLY REVIEWED)

Base Map: Bing Maps, Microsoft, USGS

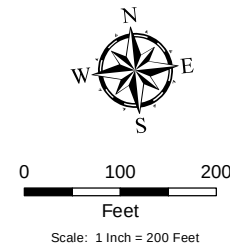

NO.	REVISION - DESCRIPTION	BY	DATE	CHK'D	APP'D
A	ISSUED FOR PERMITTING	TRC	2/29/2016	GS	JL



SABAL TRAIL PROJECT
PROPOSED PIPELINE
FIGURE A-1
2016 ISSUED FOR CONSTRUCTION
WORKSPACE COMPARISON
JACKSONVILLE DISTRICT

DWG NO: FigA-1 WSComparison Jacksonville 2016-02-29	SHT: 267 of 459	REV: A
--	--------------------	-----------



Legend

MILE POSTS

PROPOSED 36" PIPELINE

ENVIRONMENTAL SURVEY CORRIDOR

STATES

COUNTIES

2015-10-24 WORKSPACE (PREVIOUSLY REVIEWED), NOT WITHIN 2016 IFC WORKSPACE

2016 IFC WORKSPACE (NOT PREVIOUSLY REVIEWED)

2016 IFC WORKSPACE EQUAL TO 2015-10-24 WORKSPACE (PREVIOUSLY REVIEWED)

Base Map: Bing Maps, Microsoft, USGS

N

E

S

W

0

100

200

Feet

Scale: 1 Inch = 200 Feet

NO.	REVISION - DESCRIPTION	BY	DATE	CHK'D	APP'D
A	ISSUED FOR PERMITTING	TRC	2/29/2016	GS	JL

Sabal Trail

TRANSMISSION

SABAL TRAIL PROJECT
PROPOSED PIPELINE
FIGURE A-1
2016 ISSUED FOR CONSTRUCTION
WORKSPACE COMPARISON
JACKSONVILLE DISTRICT

DWG NO:
FigA-1 WSCcomparison Jacksonville 2016-02-29

SHT:
268 of 459

REV:
A

Date: 3/22/2016 Time: 5:50:37 AM User: gaudwell
R:\Projects\GIS\2013\141313_Spectra_Sabana\USACE\Jacksonville\2016 IFC Update\FigA-1 WSCcomparison Jacksonville 2016-02-29.mxd




Continued on Sheet 268

Legend

- MILE POSTS
- PROPOSED 36" PIPELINE
- ENVIRONMENTAL SURVEY CORRIDOR
- STATES
- COUNTIES
- 2015-10-24 WORKSPACE (PREVIOUSLY REVIEWED), NOT WITHIN 2016 IFC WORKSPACE
- 2016 IFC WORKSPACE (NOT PREVIOUSLY REVIEWED)
- 2016 IFC WORKSPACE EQUAL TO 2015-10-24 WORKSPACE (PREVIOUSLY REVIEWED)

Base Map: Bing Maps, Microsoft, USGS

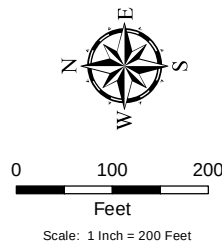

NO.	REVISION - DESCRIPTION	BY	DATE	CHK'D	APP'D
A	ISSUED FOR PERMITTING	TRC	2/29/2016	GS	JL



SABAL TRAIL PROJECT
PROPOSED PIPELINE
FIGURE A-1
2016 ISSUED FOR CONSTRUCTION
WORKSPACE COMPARISON
JACKSONVILLE DISTRICT

DWG NO:
FigA-1 WSCcomparison Jacksonville 2016-02-29

SHT:
269 of 459

REV:
A

Continued on Sheet 269

Date: 3/22/2016 Time: 5:30:29 AM User: gaudwell
 R:\Project\GIS\2013\141113_Spectra_Sabalmal\USACE\Jacksonville\2016 IFC Update\FigA-1 WSCcomparison Jacksonville 2016-02-29.mxd

Continued on Sheet 270




Continued on Sheet 268

Legend

- MILE POSTS
- PROPOSED 36" PIPELINE
- ENVIRONMENTAL SURVEY CORRIDOR
- STATES
- COUNTIES

- 2015-10-24 WORKSPACE (PREVIOUSLY REVIEWED), NOT WITHIN 2016 IFC WORKSPACE
- 2016 IFC WORKSPACE (NOT PREVIOUSLY REVIEWED)
- 2016 IFC WORKSPACE EQUAL TO 2015-10-24 WORKSPACE (PREVIOUSLY REVIEWED)

Base Map: Bing Maps, Microsoft, USGS

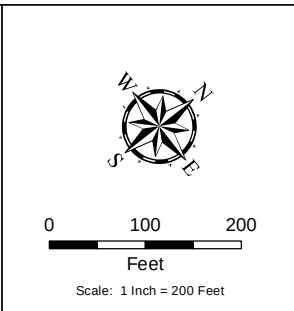

NO.	REVISION - DESCRIPTION	BY	DATE	CHK'D	APP'D	 SABAL TRAIL PROJECT PROPOSED PIPELINE FIGURE A-1 2016 ISSUED FOR CONSTRUCTION WORKSPACE COMPARISON JACKSONVILLE DISTRICT		
A	ISSUED FOR PERMITTING	TRC	2/29/2016	GS	JL			
DWG NO: FigA-1 WSCcomparison Jacksonville 2016-02-29						SHT: 270 of 459	REV: A	

Continued on Sheet 272

Date: 3/22/2016 Time: 5:35:15 AM User: gaudwell
R:\Projects\GIS\2013\141119_Spectra_SabalmmaUSACEJacksonville\2016 IFC Update\FigA-1 WSCcomparison Jacksonville 2016-02-29.mxd




Continued on Sheet 270

Legend

- MILE POSTS
- PROPOSED 36" PIPELINE
- ENVIRONMENTAL SURVEY CORRIDOR
- STATES
- COUNTIES
- 2015-10-24 WORKSPACE (PREVIOUSLY REVIEWED), NOT WITHIN 2016 IFC WORKSPACE
- 2016 IFC WORKSPACE (NOT PREVIOUSLY REVIEWED)
- 2016 IFC WORKSPACE EQUAL TO 2015-10-24 WORKSPACE (PREVIOUSLY REVIEWED)

Base Map: Bing Maps, Microsoft, USGS

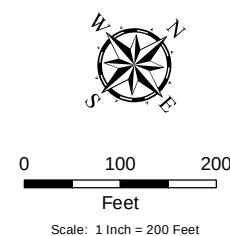

NO.	REVISION - DESCRIPTION	BY	DATE	CHK'D	APP'D	 SABAL TRAIL PROJECT PROPOSED PIPELINE FIGURE A-1 2016 ISSUED FOR CONSTRUCTION WORKSPACE COMPARISON JACKSONVILLE DISTRICT		
A	ISSUED FOR PERMITTING	TRC	2/29/2016	GS	JL			
						DWG NO: FigA-1 WSCcomparison Jacksonville 2016-02-29	SHT: 271 of 459	REV: A

Date: 3/22/2016 Time: 5:36:08 AM User: gaudwell
R:\Projects\GIS\2013\141313_Spectra_Sabana\USACE\Jacksonville\2016 IFC Update\FigA-1 WSCcomparison Jacksonville 2016-02-29.mxd

Continued on Sheet 273




Continued on Sheet 271

Legend

- MILE POSTS
- PROPOSED 36" PIPELINE
- ENVIRONMENTAL SURVEY CORRIDOR
- STATES
- COUNTIES
- 2015-10-24 WORKSPACE (PREVIOUSLY REVIEWED), NOT WITHIN 2016 IFC WORKSPACE
- 2016 IFC WORKSPACE (NOT PREVIOUSLY REVIEWED)
- 2016 IFC WORKSPACE EQUAL TO 2015-10-24 WORKSPACE (PREVIOUSLY REVIEWED)

Base Map: Bing Maps, Microsoft, USGS

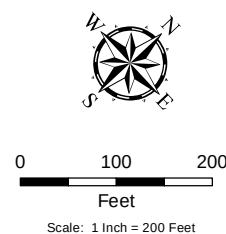

NO.	REVISION - DESCRIPTION	BY	DATE	CHK'D	APP'D
A	ISSUED FOR PERMITTING	TRC	2/29/2016	GS	JL



SABAL TRAIL PROJECT
PROPOSED PIPELINE
FIGURE A-1
2016 ISSUED FOR CONSTRUCTION
WORKSPACE COMPARISON
JACKSONVILLE DISTRICT


DWG NO: FigA-1 WSCcomparison Jacksonville 2016-02-29	SHT: 272 of 459	REV: A
---	--------------------	-----------



Date: 3/22/2016 Time: 5:37:56 AM User: gaudwell
R:\projects\GIS\2013\141313_Spectra_SabalTrail\USACE\Jacksonville\2016 IFC Update\FigA-1 WSComparison Jacksonville 2016-02-29.mxd

- Legend**
- MILE POSTS
 - PROPOSED 36" PIPELINE
 - ENVIRONMENTAL SURVEY CORRIDOR
 - STATES
 - COUNTIES
 - 2015-10-24 WORKSPACE (PREVIOUSLY REVIEWED), NOT WITHIN 2016 IFC WORKSPACE
 - 2016 IFC WORKSPACE (NOT PREVIOUSLY REVIEWED)
 - 2016 IFC WORKSPACE EQUAL TO 2015-10-24 WORKSPACE (PREVIOUSLY REVIEWED)

Base Map: Bing Maps, Microsoft, USGS

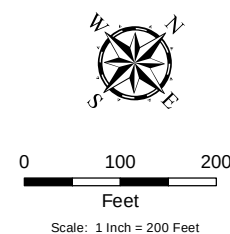

NO.	REVISION - DESCRIPTION	BY	DATE	CHK'D	APP'D
A	ISSUED FOR PERMITTING	TRC	2/29/2016	GS	JL



SABAL TRAIL PROJECT
PROPOSED PIPELINE
FIGURE A-1
2016 ISSUED FOR CONSTRUCTION
WORKSPACE COMPARISON
JACKSONVILLE DISTRICT

DWG NO: FigA-1 WSComparison Jacksonville 2016-02-29	SHT: 274 of 459	REV: A
--	--------------------	-----------




Date: 3/22/2016 Time: 5:36:41 AM User: gaudinell
R:\projects\GIS_2013\1410115_Spectra_Sabana\USACE\Jacksonville\2016 IFC Update\FigA-1 WSComparison Jacksonville 2016-02-29.mxd

Legend

- MILE POSTS
- PROPOSED 36" PIPELINE
- PROPOSED 24" CITRUS COUNTY PIPELINE
- ENVIRONMENTAL SURVEY CORRIDOR
- STATES
- COUNTIES
- 2015-10-24 WORKSPACE (PREVIOUSLY REVIEWED), NOT WITHIN 2016 IFC WORKSPACE
- 2016 IFC WORKSPACE (NOT PREVIOUSLY REVIEWED)
- 2016 IFC WORKSPACE EQUAL TO 2015-10-24 WORKSPACE (PREVIOUSLY REVIEWED)

Base Map: Bing Maps, Microsoft, USGS

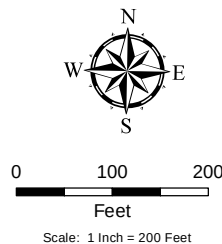

NO.	REVISION - DESCRIPTION	BY	DATE	CHK'D	APP'D
A	ISSUED FOR PERMITTING	TRC	2/29/2016	GS	JL




SABAL TRAIL PROJECT
PROPOSED PIPELINE
FIGURE A-1
2016 ISSUED FOR CONSTRUCTION
WORKSPACE COMPARISON
JACKSONVILLE DISTRICT

DWG NO:
FigA-1 WSComparison Jacksonville 2016-02-29

SHT:
275 of 459

REV:
A

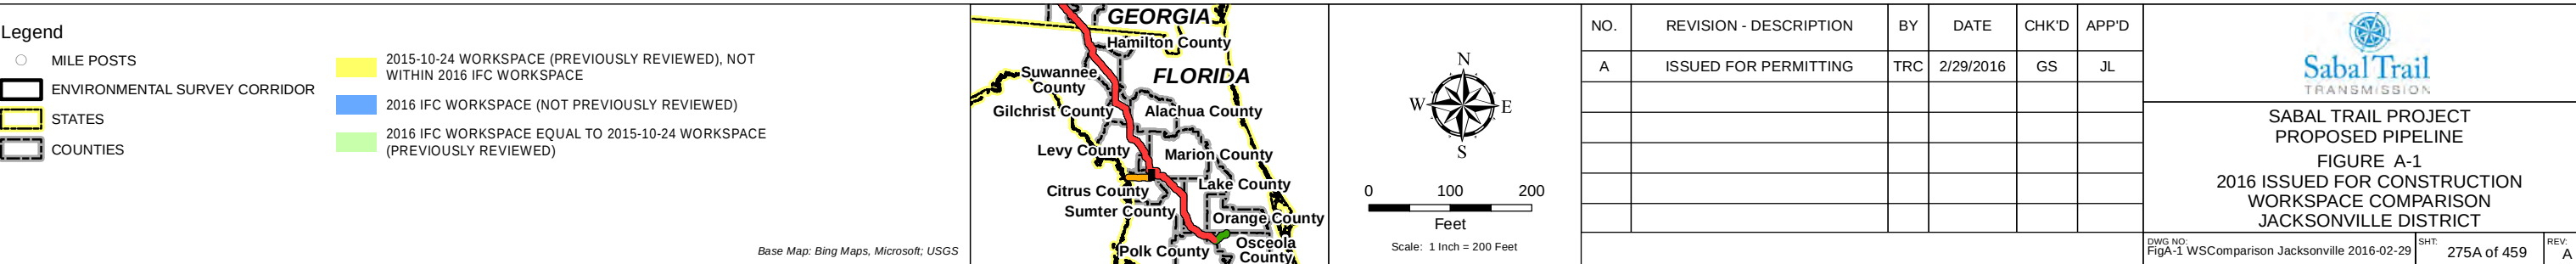

Path: 3/22/2016 Time: 8:40:29 AM User: gaudwell
R:\Project\GIS\2016\USACE\Jacksonville\2016 IFC Update\Fig-A-1 WSComparison Jacksonville 2016-02-29.mxd

Continued on Sheet 274



Continued on Sheet 277

Legend

MILE POSTS

PROPOSED 36" PIPELINE

ENVIRONMENTAL SURVEY CORRIDOR

STATES

COUNTIES

2015-10-24 WORKSPACE (PREVIOUSLY REVIEWED), NOT WITHIN 2016 IFC WORKSPACE

2016 IFC WORKSPACE (NOT PREVIOUSLY REVIEWED)

2016 IFC WORKSPACE EQUAL TO 2015-10-24 WORKSPACE (PREVIOUSLY REVIEWED)

Base Map: Bing Maps, Microsoft, USGS

N

W

E

S

0

100

200

Feet

Scale: 1 Inch = 200 Feet

NO.	REVISION - DESCRIPTION	BY	DATE	CHK'D	APP'D
A	ISSUED FOR PERMITTING	TRC	2/29/2016	GS	JL

Sabal Trail

TRANSMISSION


SABAL TRAIL PROJECT
PROPOSED PIPELINE
FIGURE A-1
2016 ISSUED FOR CONSTRUCTION
WORKSPACE COMPARISON
JACKSONVILLE DISTRICT

DWG NO:
FigA-1 WSComparison Jacksonville 2016-02-29

SHT:
276 of 459

REV:
A

Path: 3/22/2016 Time: 8:40:08 AM User: gaudwell
R:\Project\GIS\2016\10\1015_Spectra_Sabana\USACE\Jacksonville\2016 IFC Update\FigA-1 WSCcomparison Jacksonville 2016-02-29.mxd

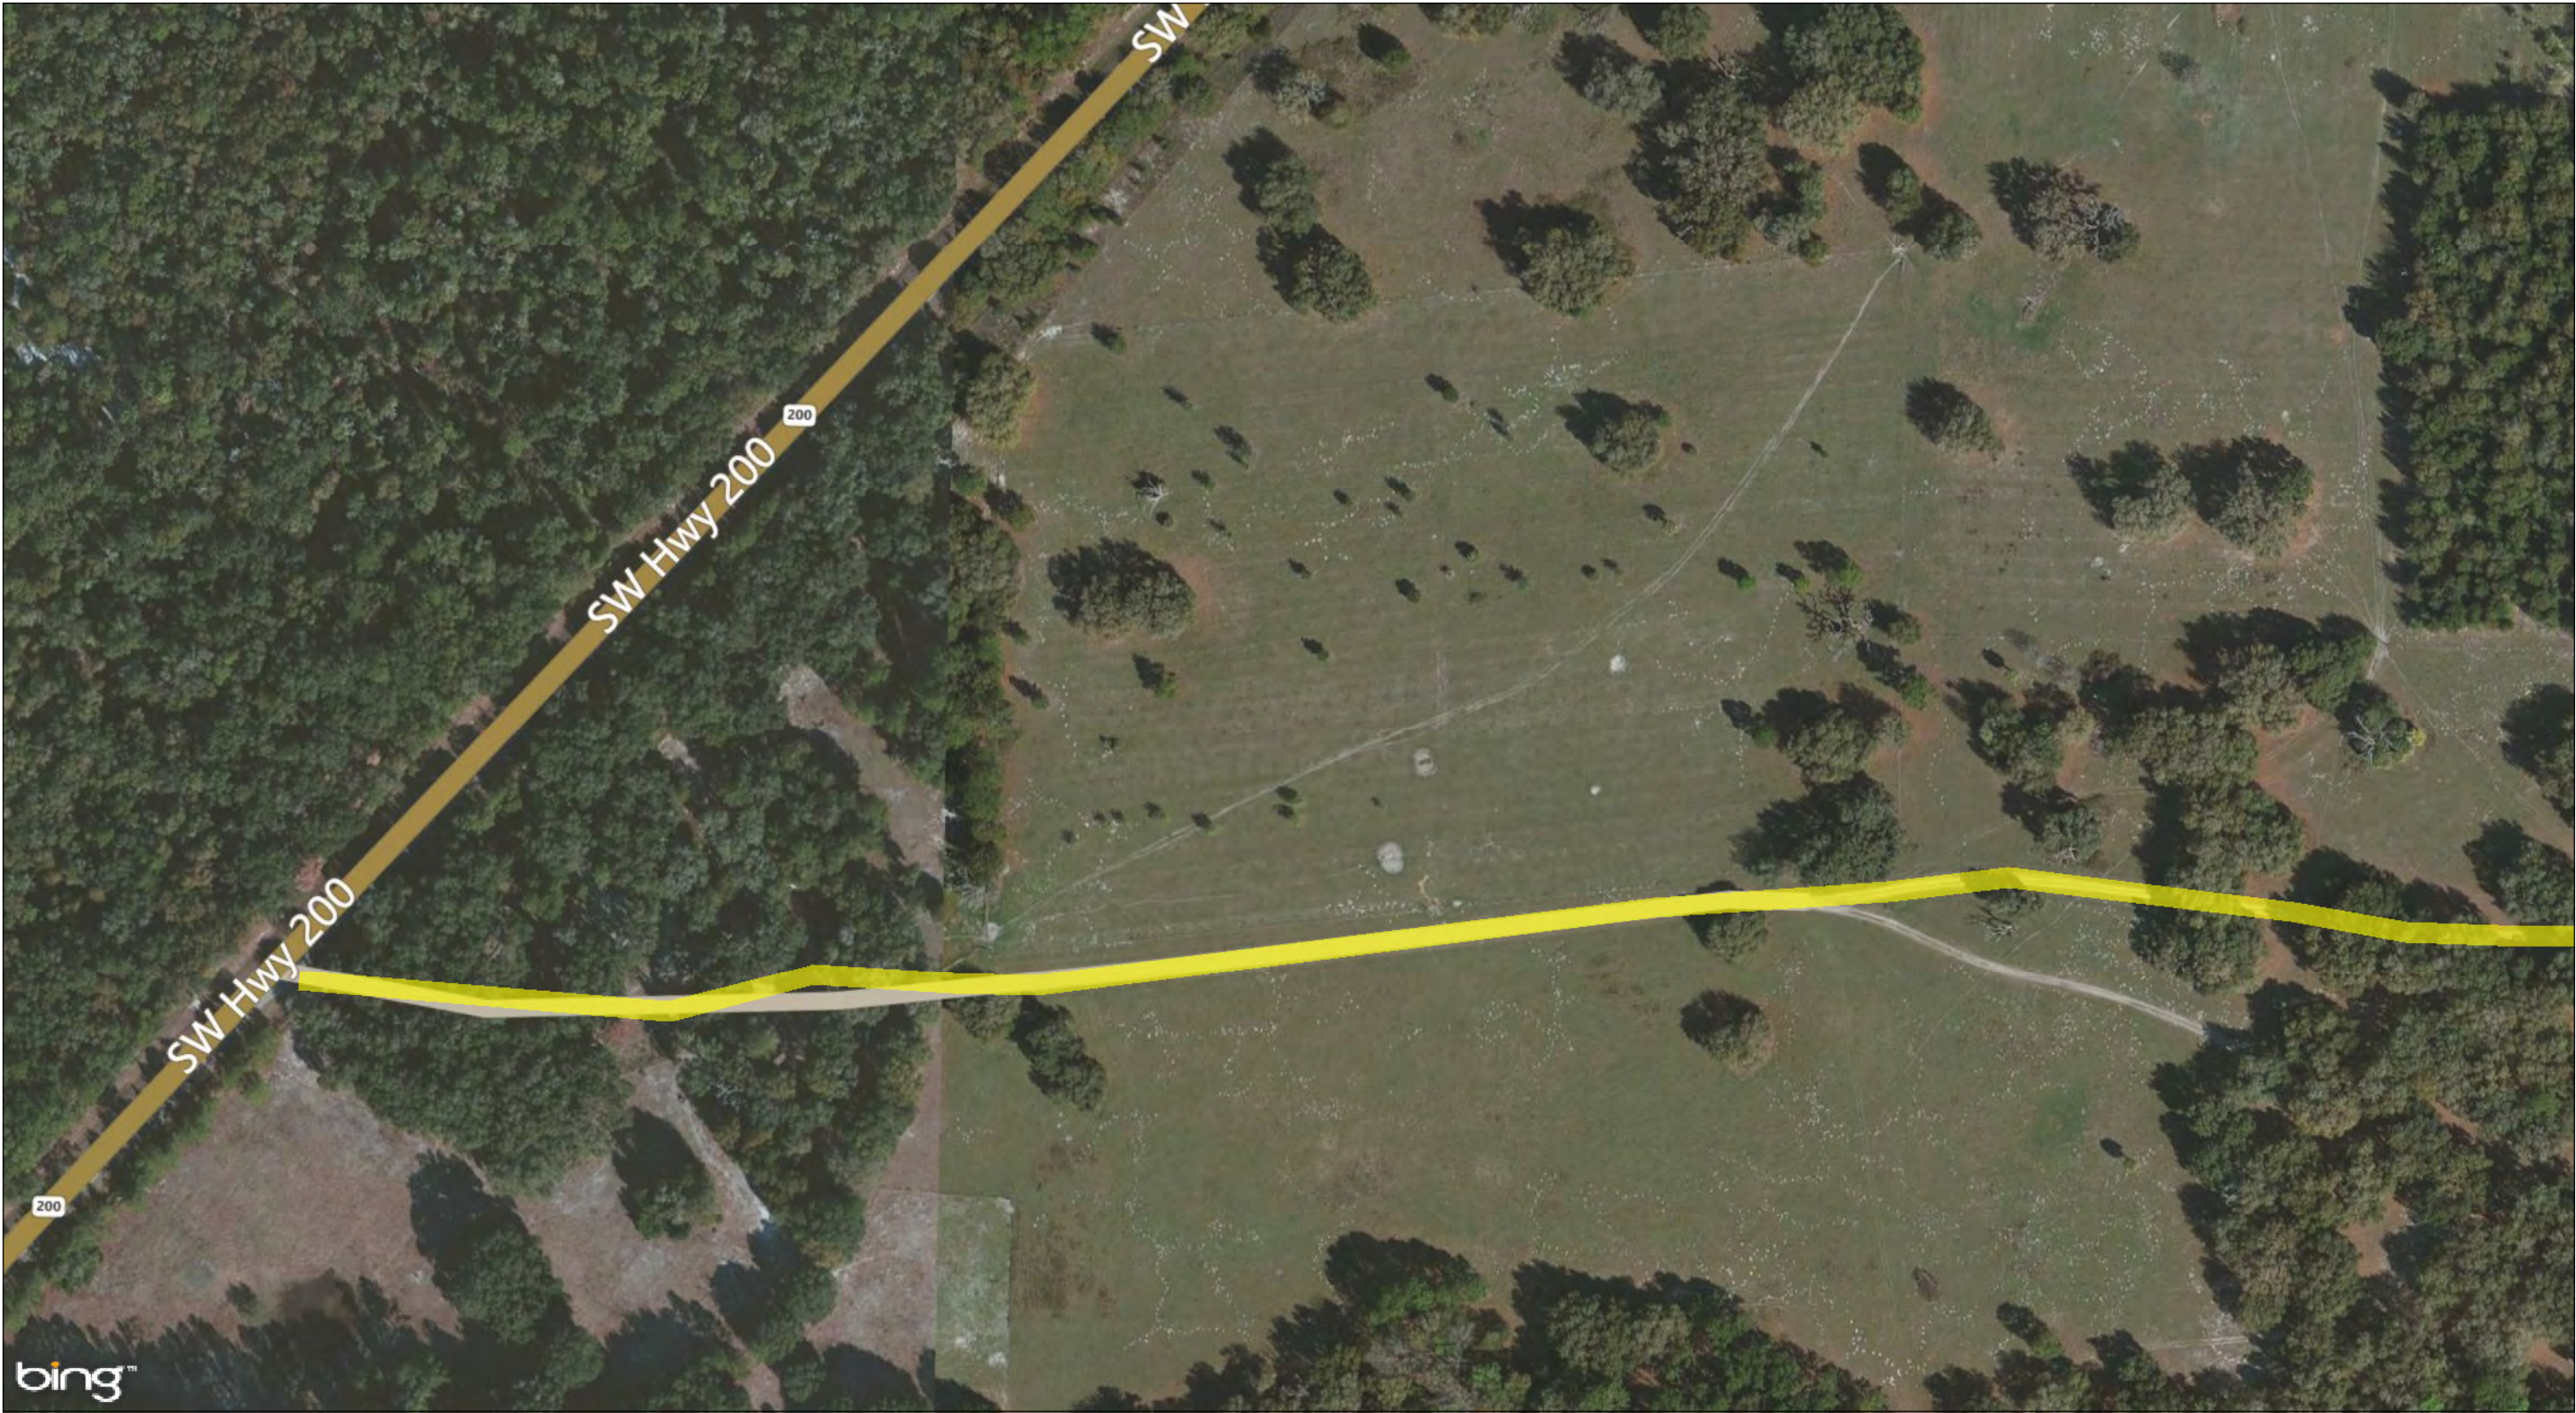


Legend

- MILE POSTS
- ENVIRONMENTAL SURVEY CORRIDOR
- STATES
- COUNTIES

- 2015-10-24 WORKSPACE (PREVIOUSLY REVIEWED), NOT WITHIN 2016 IFC WORKSPACE
- 2016 IFC WORKSPACE (NOT PREVIOUSLY REVIEWED)
- 2016 IFC WORKSPACE EQUAL TO 2015-10-24 WORKSPACE (PREVIOUSLY REVIEWED)

Base Map: Bing Maps, Microsoft, USGS

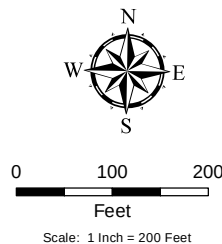

NO.	REVISION - DESCRIPTION	BY	DATE	CHK'D	APP'D
A	ISSUED FOR PERMITTING	TRC	2/29/2016	GS	JL




SABAL TRAIL PROJECT
PROPOSED PIPELINE
FIGURE A-1
2016 ISSUED FOR CONSTRUCTION
WORKSPACE COMPARISON
JACKSONVILLE DISTRICT

DWG NO: FigA-1 WSCcomparison Jacksonville 2016-02-29	SHT: 276A of 459	REV: A
---	---------------------	-----------

Date: 3/22/2016 Time: 8:40:05 AM User: gaudwell
R:\Projects\GIS\2013\141313_Spectra_Sabana\USACE\Jacksonville\2016 IFC Update\FigA-1 WSCcomparison Jacksonville 2016-02-29.mxd

Continued on Sheet 276

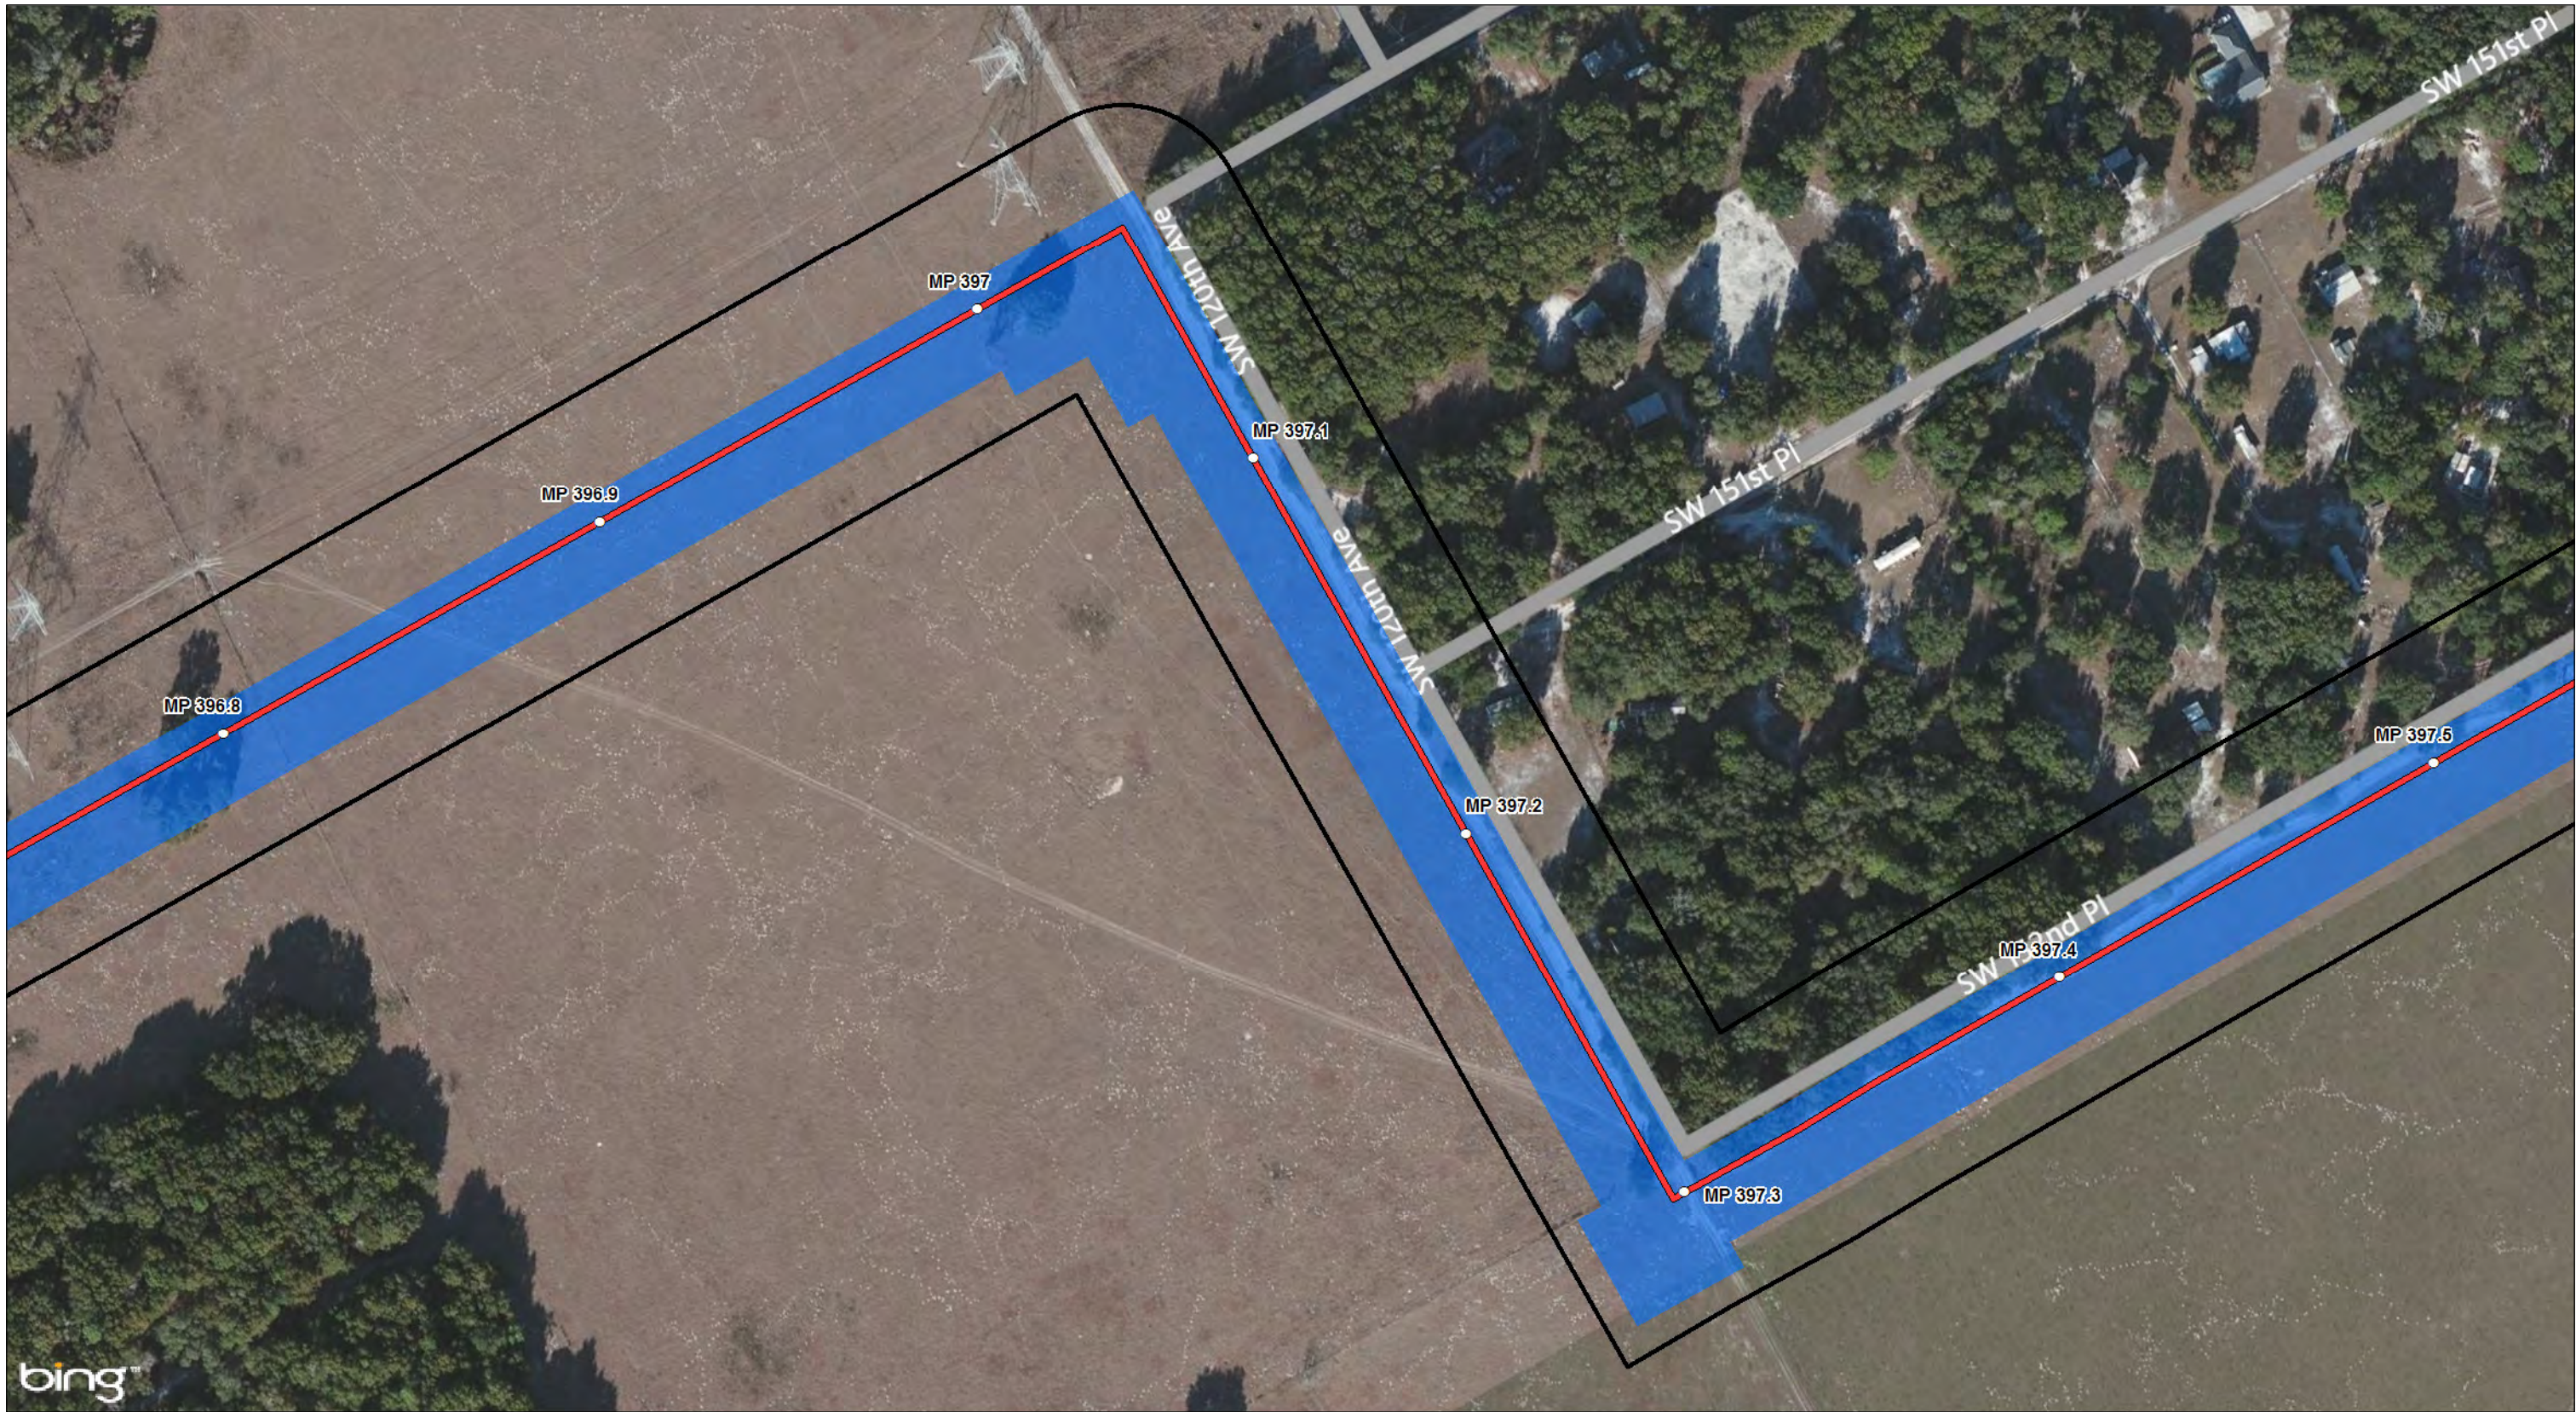


Continued on Sheet 278

Legend

- MILE POSTS
- PROPOSED 36" PIPELINE
- ENVIRONMENTAL SURVEY CORRIDOR
- STATES
- COUNTIES
- 2015-10-24 WORKSPACE (PREVIOUSLY REVIEWED), NOT WITHIN 2016 IFC WORKSPACE
- 2016 IFC WORKSPACE (NOT PREVIOUSLY REVIEWED)
- 2016 IFC WORKSPACE EQUAL TO 2015-10-24 WORKSPACE (PREVIOUSLY REVIEWED)

Base Map: Bing Maps, Microsoft, USGS

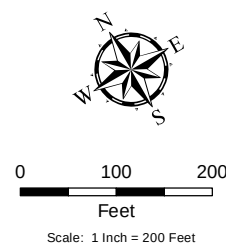

NO.	REVISION - DESCRIPTION	BY	DATE	CHK'D	APP'D	 SABAL TRAIL PROJECT PROPOSED PIPELINE FIGURE A-1 2016 ISSUED FOR CONSTRUCTION WORKSPACE COMPARISON JACKSONVILLE DISTRICT		
A	ISSUED FOR PERMITTING	TRC	2/29/2016	GS	JL			
						DWG NO: FigA-1 WSCcomparison Jacksonville 2016-02-29	SHT: 277 of 459	REV: A

Continued on Sheet 276A

Continued on Sheet 278A




Dwg: 3/22/2016 Time: 8:45:46 AM User: gaudwell
R:\projects\GIS_2013\101115_Spectra_Sabana\USACE\Jacksonville\2016 IFC Update\FigA-1 WSCcomparison Jacksonville 2016-02-29.mxd

Legend

- MILE POSTS
- ENVIRONMENTAL SURVEY CORRIDOR
- STATES
- COUNTIES

- 2015-10-24 WORKSPACE (PREVIOUSLY REVIEWED), NOT WITHIN 2016 IFC WORKSPACE
- 2016 IFC WORKSPACE (NOT PREVIOUSLY REVIEWED)
- 2016 IFC WORKSPACE EQUAL TO 2015-10-24 WORKSPACE (PREVIOUSLY REVIEWED)

Base Map: Bing Maps, Microsoft, USGS

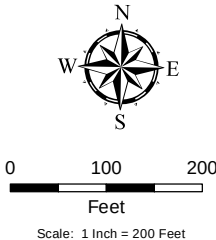


NO.	REVISION - DESCRIPTION	BY	DATE	CHK'D	APP'D
A	ISSUED FOR PERMITTING	TRC	2/29/2016	GS	JL



SABAL TRAIL PROJECT
PROPOSED PIPELINE
FIGURE A-1
2016 ISSUED FOR CONSTRUCTION
WORKSPACE COMPARISON
JACKSONVILLE DISTRICT

DWG NO: FigA-1 WSCcomparison Jacksonville 2016-02-29	SHT: 277A of 459	REV: A
---	---------------------	-----------

Continued on Sheet 277A

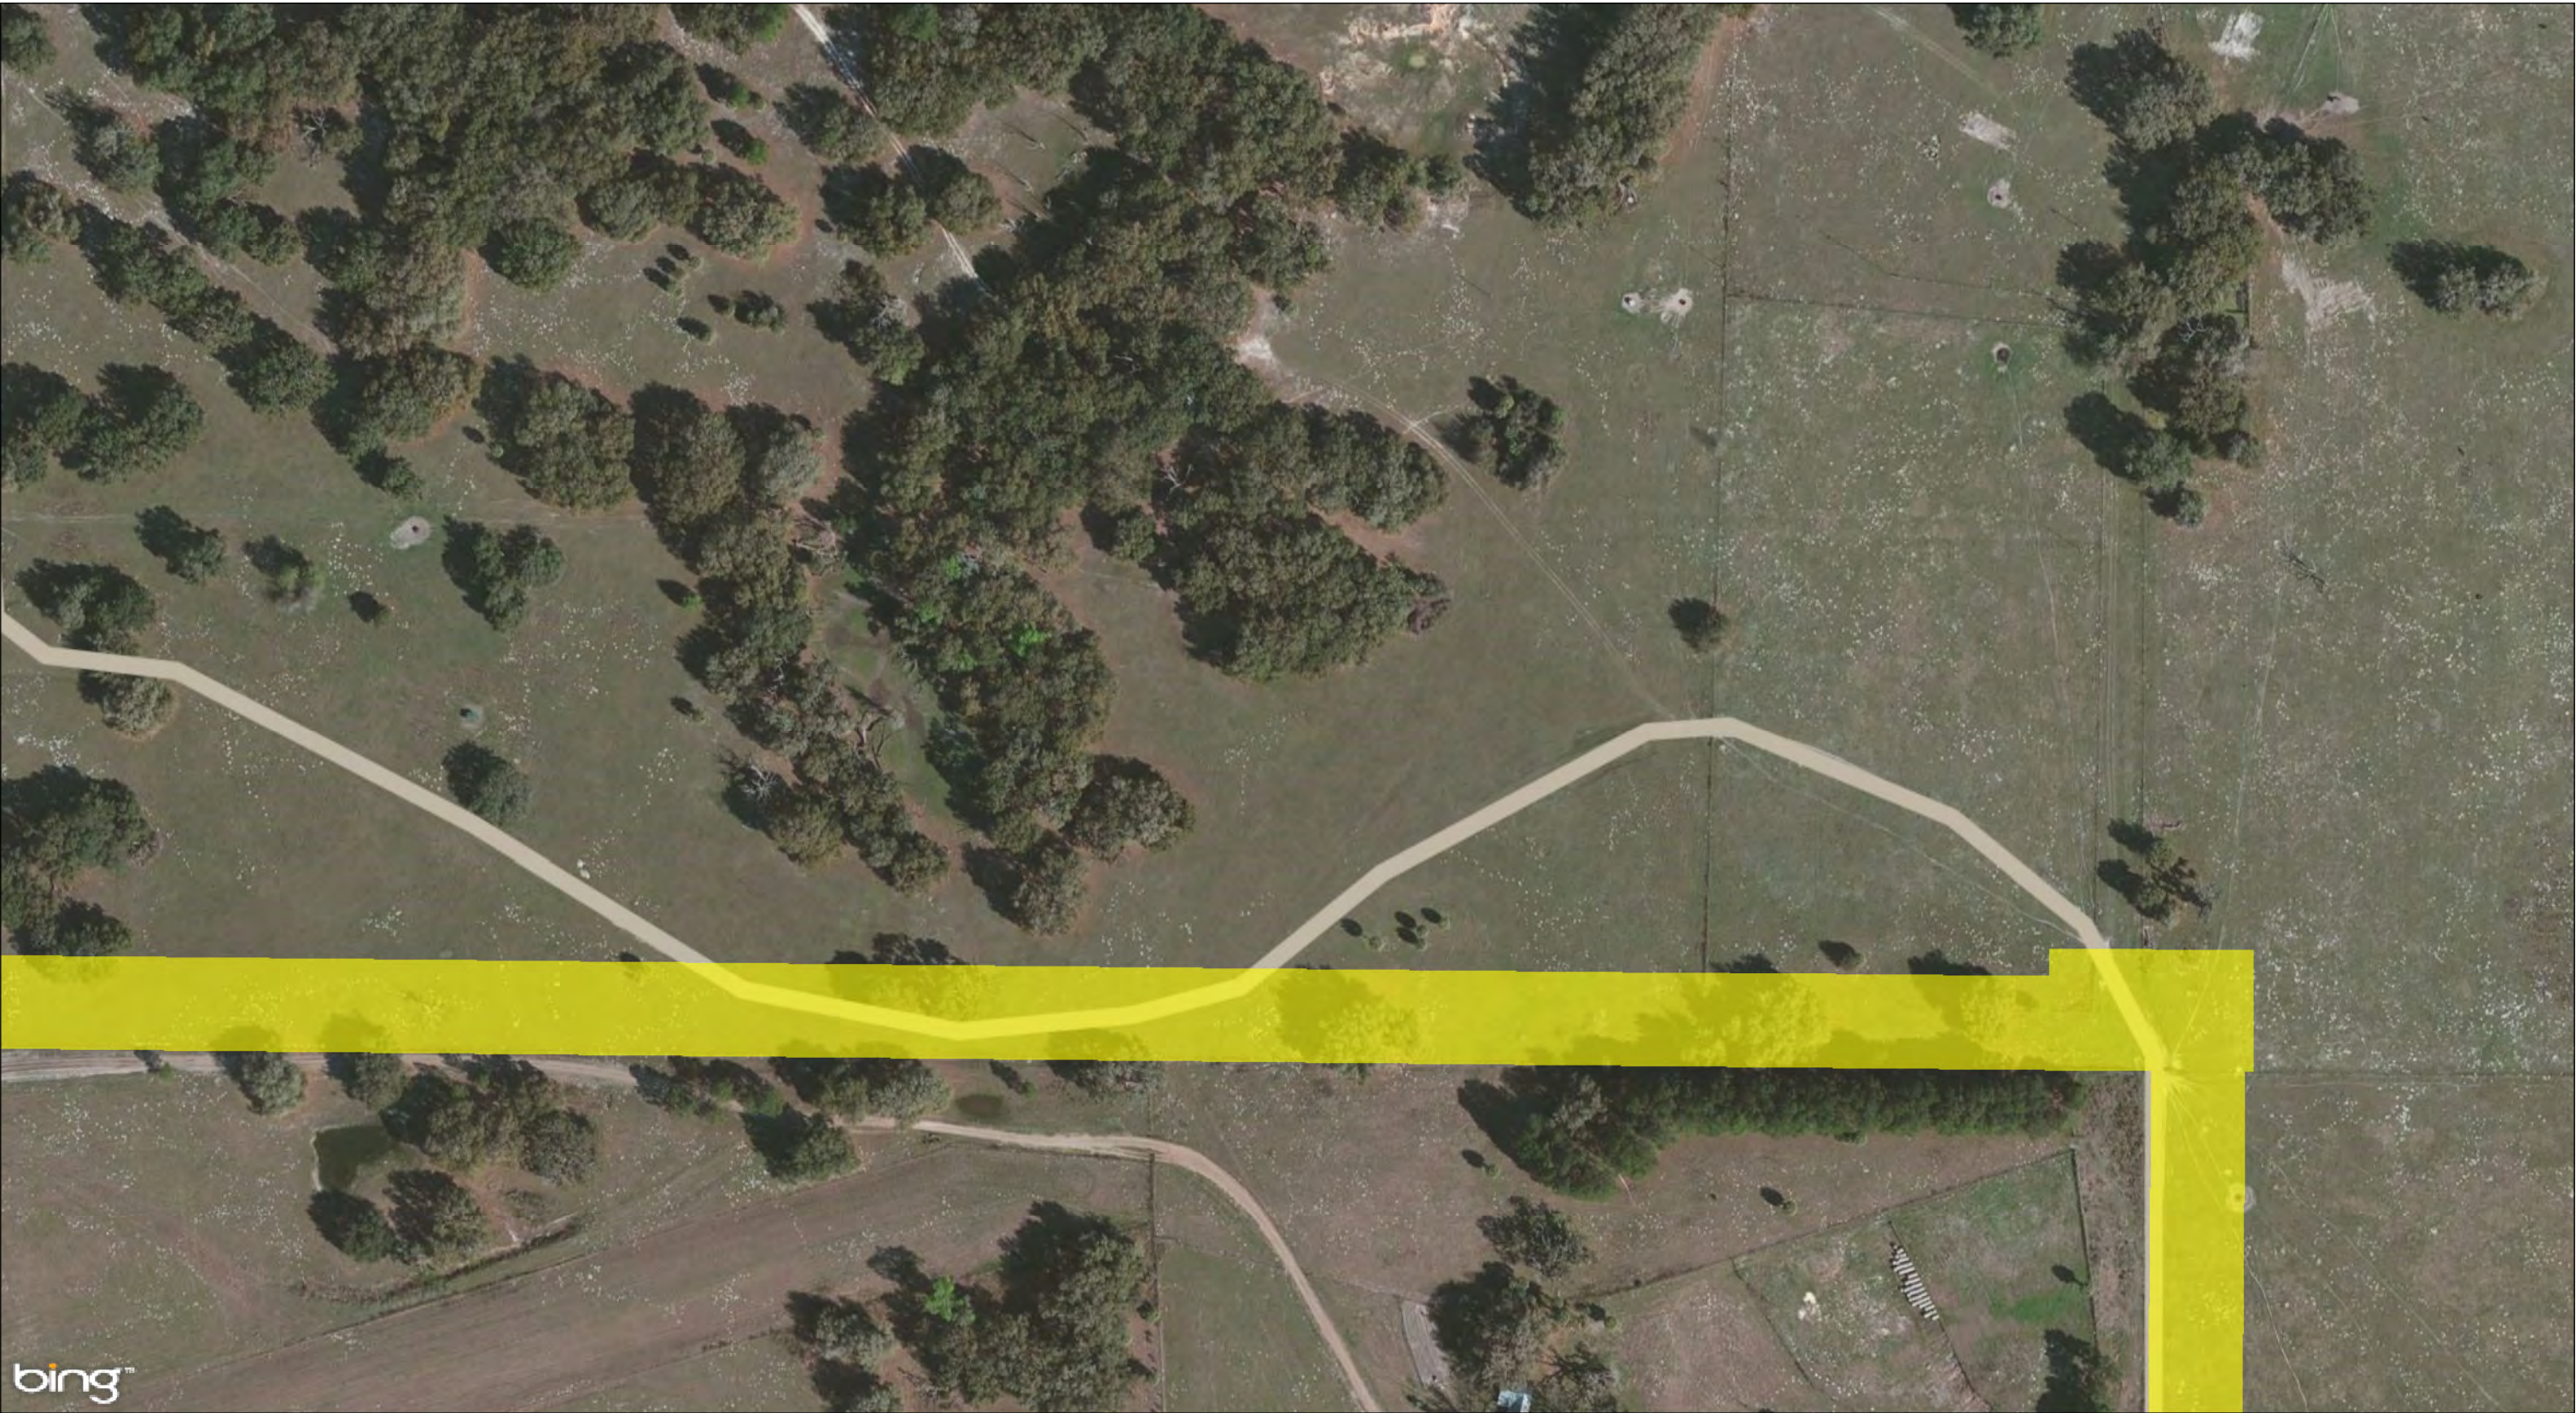

Continued on Sheet 279A


Date: 3/22/2016 Time: 8:40:29 AM User: gaudwell
R:\Project\GIS\2016\IFC\USACE\Jacksonville\2016 IFC Update\FigA-1 WSCcomparison Jacksonville 2016-02-29.mxd

Legend

- MILE POSTS
- ENVIRONMENTAL SURVEY CORRIDOR
- STATES
- COUNTIES

- 2015-10-24 WORKSPACE (PREVIOUSLY REVIEWED), NOT WITHIN 2016 IFC WORKSPACE
- 2016 IFC WORKSPACE (NOT PREVIOUSLY REVIEWED)
- 2016 IFC WORKSPACE EQUAL TO 2015-10-24 WORKSPACE (PREVIOUSLY REVIEWED)

Base Map: Bing Maps, Microsoft, USGS

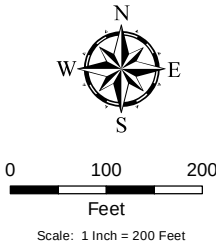


NO.	REVISION - DESCRIPTION	BY	DATE	CHK'D	APP'D
A	ISSUED FOR PERMITTING	TRC	2/29/2016	GS	JL



SABAL TRAIL PROJECT
PROPOSED PIPELINE
FIGURE A-1
2016 ISSUED FOR CONSTRUCTION
WORKSPACE COMPARISON
JACKSONVILLE DISTRICT

DWG NO: FigA-1 WSCcomparison Jacksonville 2016-02-29	SHT: 278A of 459	REV: A
---	---------------------	-----------

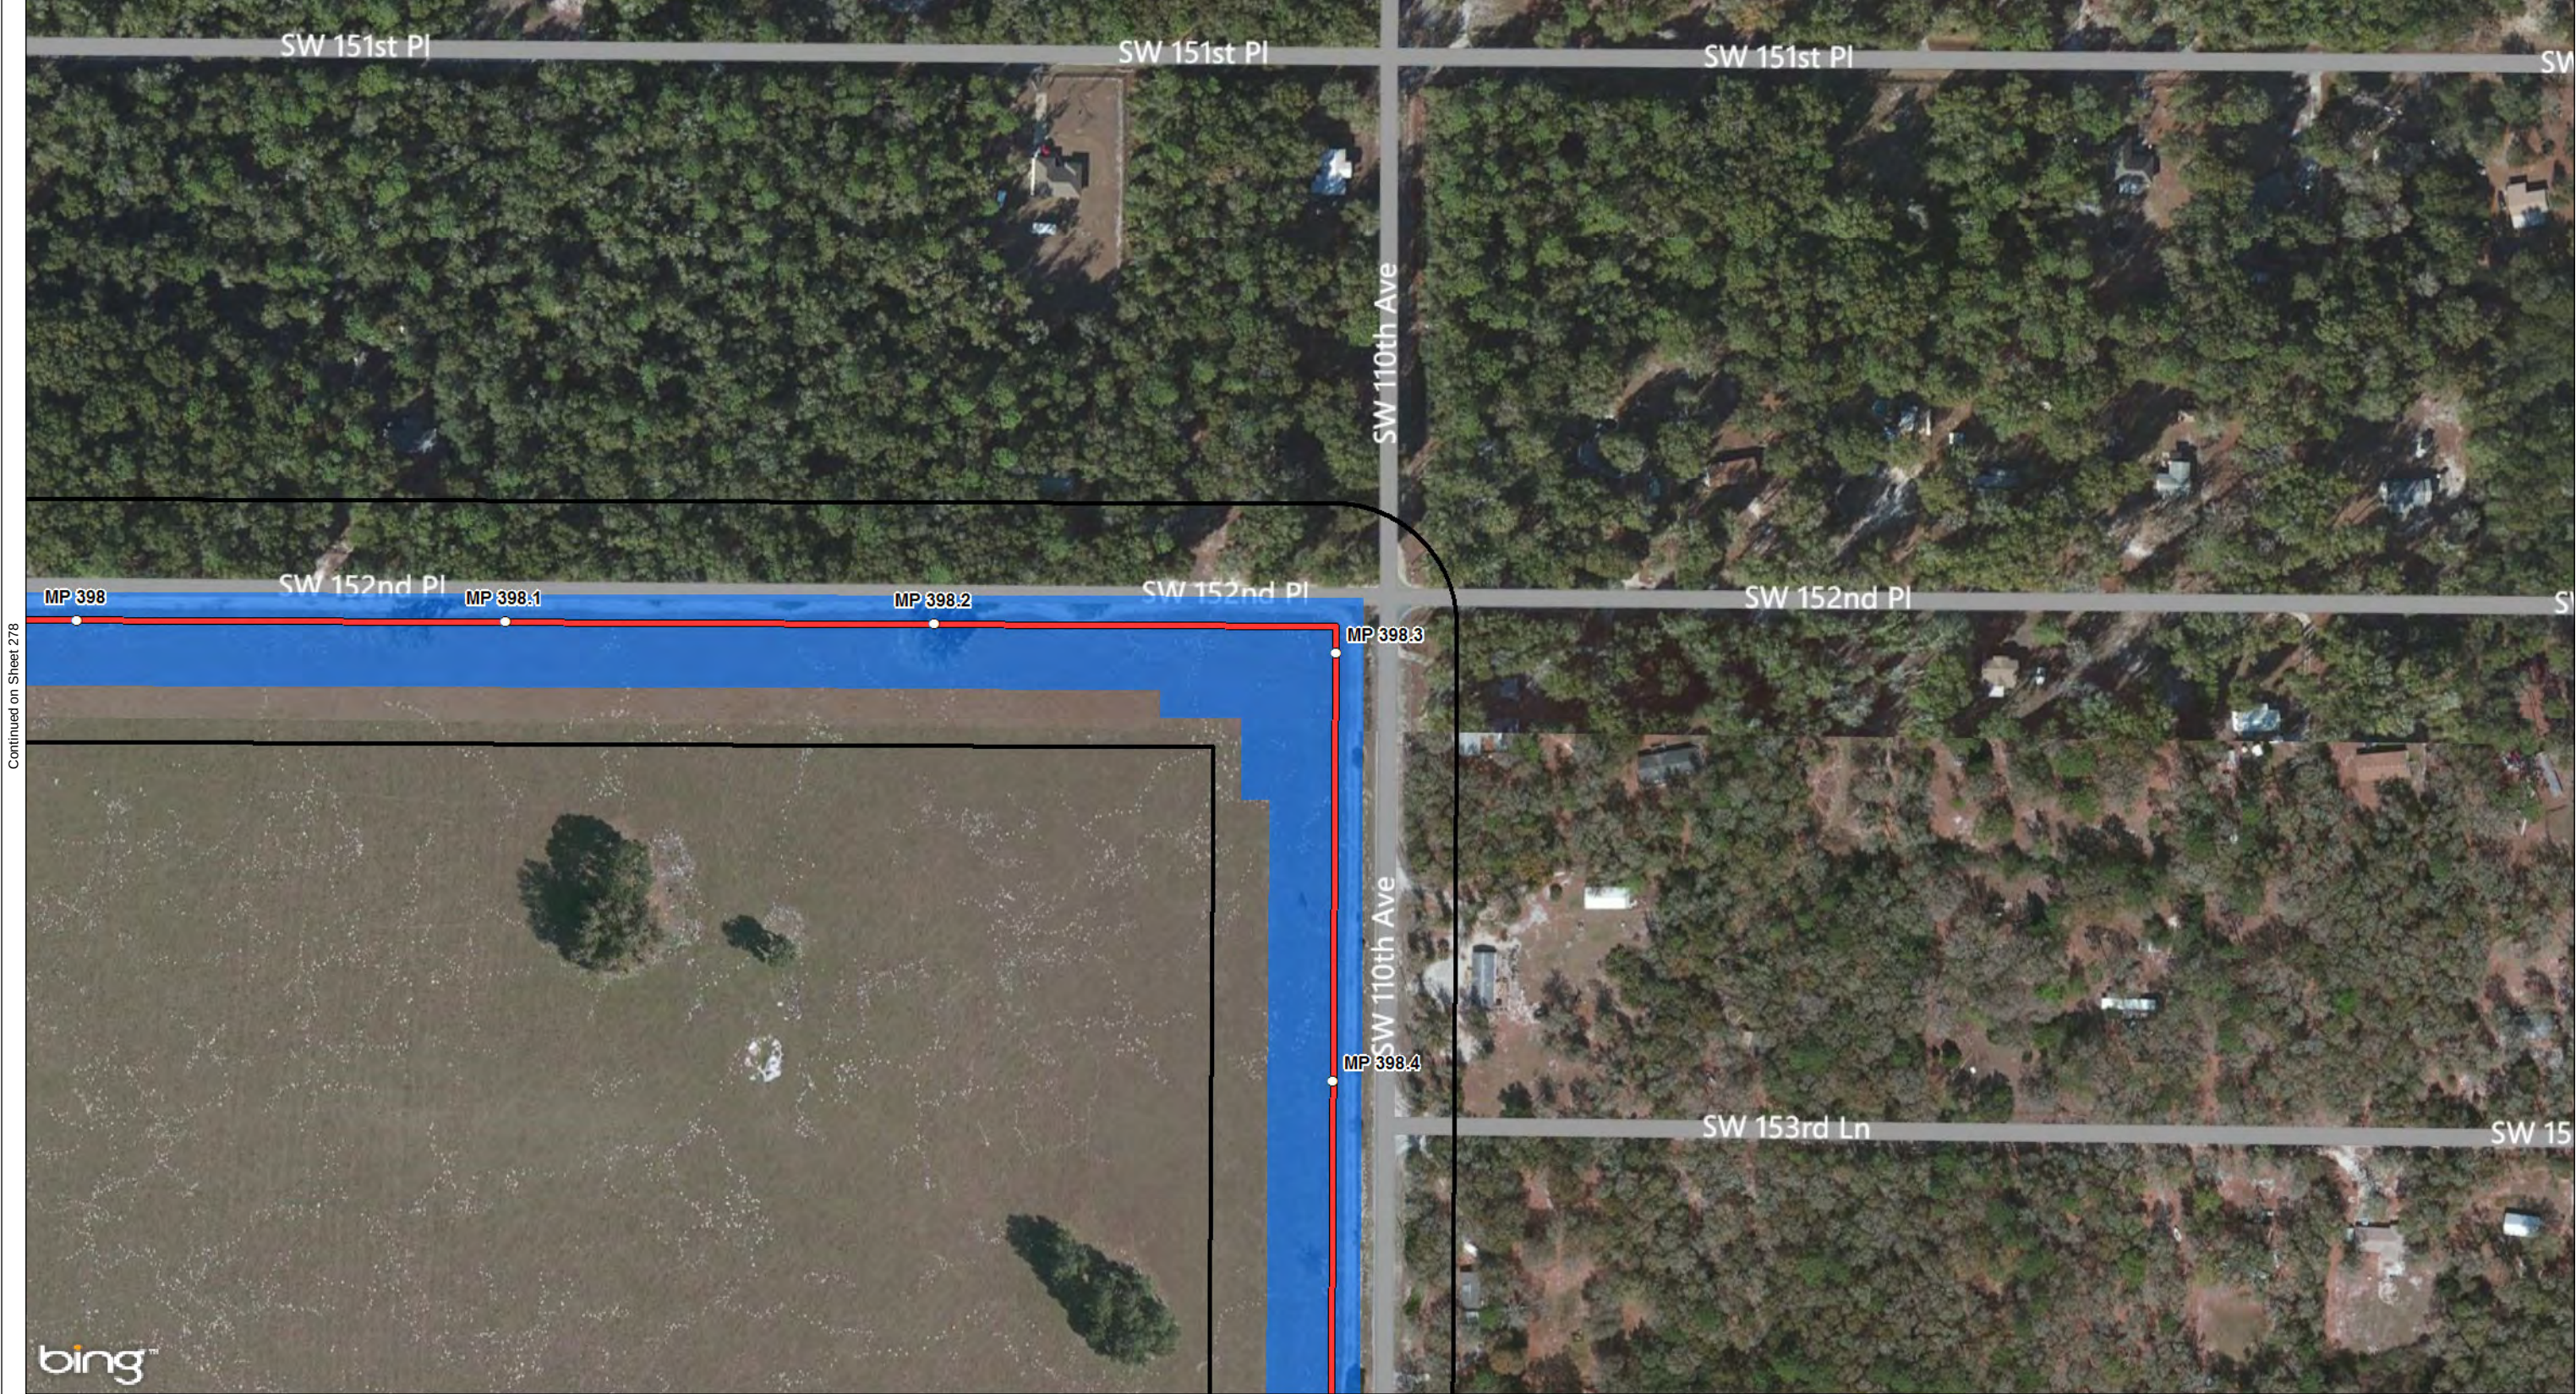


Continued on Sheet 280

Legend

- MILE POSTS
- PROPOSED 36" PIPELINE
- ENVIRONMENTAL SURVEY CORRIDOR
- STATES
- COUNTIES

- 2015-10-24 WORKSPACE (PREVIOUSLY REVIEWED), NOT WITHIN 2016 IFC WORKSPACE
- 2016 IFC WORKSPACE (NOT PREVIOUSLY REVIEWED)
- 2016 IFC WORKSPACE EQUAL TO 2015-10-24 WORKSPACE (PREVIOUSLY REVIEWED)

Base Map: Bing Maps, Microsoft, USGS

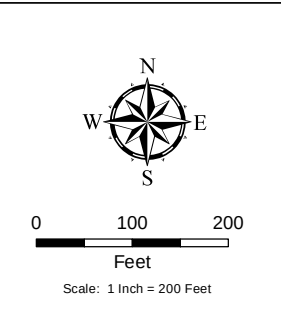

NO.	REVISION - DESCRIPTION	BY	DATE	CHK'D	APP'D
A	ISSUED FOR PERMITTING	TRC	2/29/2016	GS	JL

SABAL TRAIL PROJECT
PROPOSED PIPELINE
FIGURE A-1
2016 ISSUED FOR CONSTRUCTION
WORKSPACE COMPARISON
JACKSONVILLE DISTRICT

DWG NO:
FigA-1 WSComparison Jacksonville 2016-02-29

SHT:
279 of 459

REV:
A




Date: 3/22/2016 Time: 8:46:11 AM User: galswell
R:\Project\GIS\2016\GIS\USACE\Jacksonville\2016 IFC Update\FigA-1 WSCcomparison Jacksonville 2016-02-29.mxd

Legend

- MILE POSTS
- ENVIRONMENTAL SURVEY CORRIDOR
- STATES
- COUNTIES
- 2015-10-24 WORKSPACE (PREVIOUSLY REVIEWED), NOT WITHIN 2016 IFC WORKSPACE
- 2016 IFC WORKSPACE (NOT PREVIOUSLY REVIEWED)
- 2016 IFC WORKSPACE EQUAL TO 2015-10-24 WORKSPACE (PREVIOUSLY REVIEWED)

Base Map: Bing Maps, Microsoft, USGS


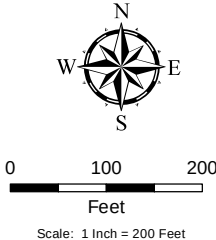


NO.	REVISION - DESCRIPTION	BY	DATE	CHK'D	APP'D
A	ISSUED FOR PERMITTING	TRC	2/29/2016	GS	JL



SABAL TRAIL PROJECT
PROPOSED PIPELINE
FIGURE A-1
2016 ISSUED FOR CONSTRUCTION
WORKSPACE COMPARISON
JACKSONVILLE DISTRICT

DWG NO: FigA-1 WSCcomparison Jacksonville 2016-02-29	SHT: 279A of 459	REV: A
---	---------------------	-----------

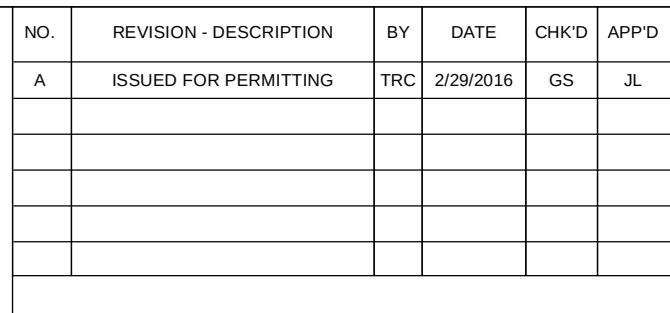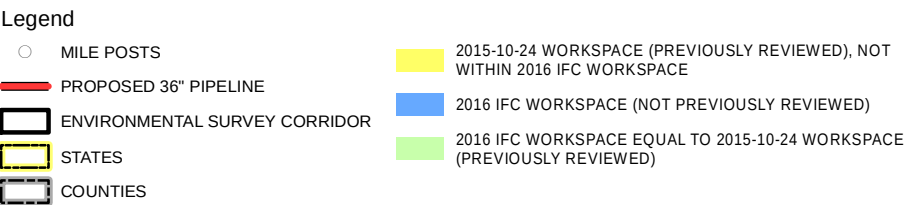

 Sabal Trail TRANSMISSION		
SABAL TRAIL PROJECT PROPOSED PIPELINE FIGURE A-1 2016 ISSUED FOR CONSTRUCTION WORKSPACE COMPARISON JACKSONVILLE DISTRICT		
DWG NO: FigA-1 WSComparison Jacksonville 2016-02-29	SHT 280 of 459	REV: A

Continued on Sheet 279A

Continued on Sheet 281



D:\322015\Twp 5 S R 9E\322015 User: gaudwell
R:\Project\GIS\2016 IFC Update\FigA-1 WSComparison Jacksonville 2016-02-29.mxd

Legend

MILE POSTS

ENVIRONMENTAL SURVEY CORRIDOR

STATES

COUNTIES

2015-10-24 WORKSPACE (PREVIOUSLY REVIEWED), NOT WITHIN 2016 IFC WORKSPACE

2016 IFC WORKSPACE (NOT PREVIOUSLY REVIEWED)

2016 IFC WORKSPACE EQUAL TO 2015-10-24 WORKSPACE (PREVIOUSLY REVIEWED)

Base Map: Bing Maps, Microsoft, USGS

NO.	REVISION - DESCRIPTION	BY	DATE	CHK'D	APP'D
A	ISSUED FOR PERMITTING	TRC	2/29/2016	GS	JL

SABAL TRAIL PROJECT
PROPOSED PIPELINE
FIGURE A-1
2016 ISSUED FOR CONSTRUCTION
WORKSPACE COMPARISON
JACKSONVILLE DISTRICT

DWG NO:
FigA-1 WSComparison Jacksonville 2016-02-29

SHT:
280A of 459

REV:
A



DWG NO: FigA-1 WSComparison Jacksonville 2016-02-29	SHT: 281 of 459	REV: A
--	--------------------	-----------



Legend

MILE POSTS

PROPOSED 36" PIPELINE

ENVIRONMENTAL SURVEY CORRIDOR

STATES

COUNTIES

2015-10-24 WORKSPACE (PREVIOUSLY REVIEWED), NOT WITHIN 2016 IFC WORKSPACE

2016 IFC WORKSPACE (NOT PREVIOUSLY REVIEWED)

2016 IFC WORKSPACE EQUAL TO 2015-10-24 WORKSPACE (PREVIOUSLY REVIEWED)

Base Map: Bing Maps, Microsoft, USGS

NO.	REVISION - DESCRIPTION	BY	DATE	CHK'D	APP'D
A	ISSUED FOR PERMITTING	TRC	2/29/2016	GS	JL

SABAL TRAIL PROJECT
PROPOSED PIPELINE

FIGURE A-1
2016 ISSUED FOR CONSTRUCTION
WORKSPACE COMPARISON
JACKSONVILLE DISTRICT

DWG NO:
FigA-1 WSComparison Jacksonville 2016-02-29


SHT:
282 of 459

REV:
A

Date: 3/2/2016 Time: 5:56:12 AM User: gaudwell
R:\Project\GIS\2013\141115_Spectra_Sabana\USACE\Jacksonville\2016 IFC Update\FigA-1 WSComparison Jacksonville 2016-02-29.mxd

D:\322016\Time 5:50:01 AM User: gaudwell
R:\Project\GIS\2016\IFC\Update\FigA-1 WSC\Comparison Jacksonville 2016-02-29.mxd

Continued on Sheet 282

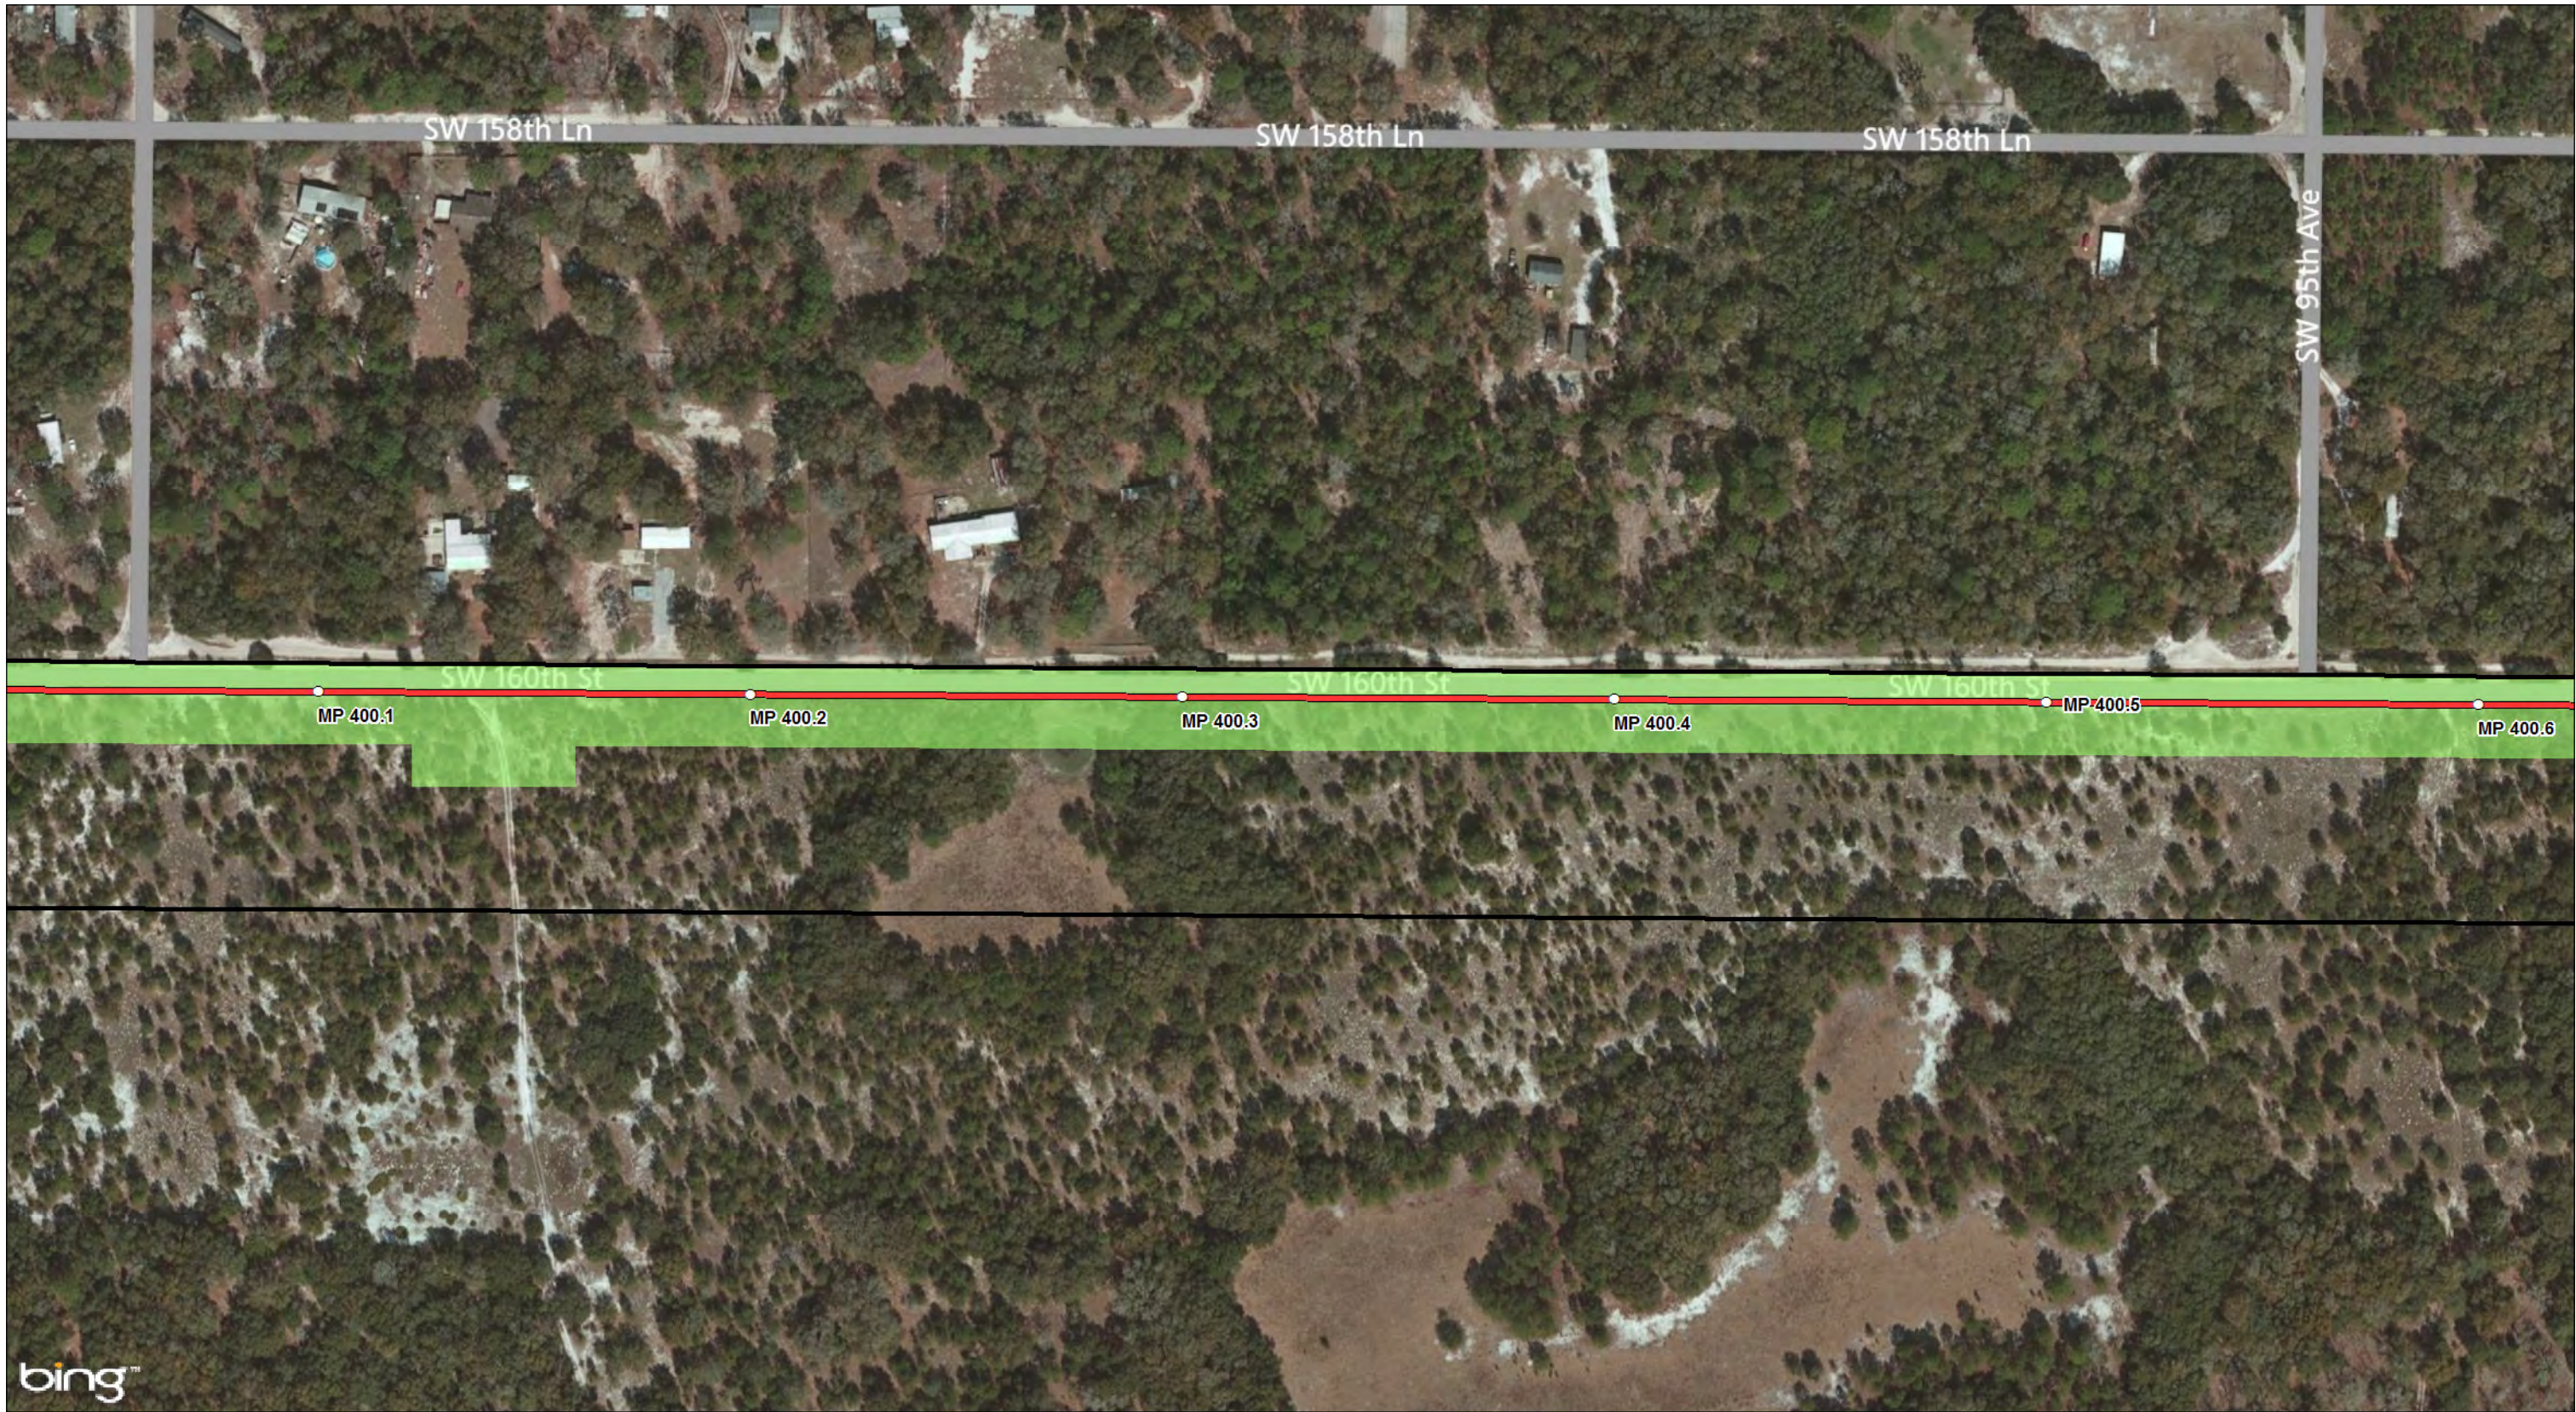

Continued on Sheet 284

Legend

MILE POSTS

PROPOSED 36" PIPELINE

ENVIRONMENTAL SURVEY CORRIDOR

STATES

COUNTIES

2015-10-24 WORKSPACE (PREVIOUSLY REVIEWED), NOT WITHIN 2016 IFC WORKSPACE

2016 IFC WORKSPACE (NOT PREVIOUSLY REVIEWED)

2016 IFC WORKSPACE EQUAL TO 2015-10-24 WORKSPACE (PREVIOUSLY REVIEWED)

FLORIDA

Hamilton County

Suwannee County

Gilchrist County

Levy County

Citrus County

Sumter County

Polk County

Alachua County

Marion County

Lake County

Orange County

Osceola County

N

W

E

S

0

100

200

Feet

Scale: 1 Inch = 200 Feet

NO.	REVISION - DESCRIPTION	BY	DATE	CHK'D	APP'D
A	ISSUED FOR PERMITTING	TRC	2/29/2016	GS	JL

DWG NO:
FigA-1 WSCComparison Jacksonville 2016-02-29

SHT:
283 of 459

REV:
A

Sabal Trail

TRANSMISSION

SABAL TRAIL PROJECT
PROPOSED PIPELINE
FIGURE A-1
2016 ISSUED FOR CONSTRUCTION
WORKSPACE COMPARISON
JACKSONVILLE DISTRICT

D:\322016\Time 5:51:51 AM User: gaudwell
R:\Project\GIS\2016\10\1011_Spectra_Sabana\USACE\Jacksonville\2016 IFC Update\FigA-1 WSComparison Jacksonville 2016-02-29.mxd

Continued on Sheet 283



Continued on Sheet 285

Legend

MILE POSTS

PROPOSED 36" PIPELINE

ENVIRONMENTAL SURVEY CORRIDOR

STATES

COUNTIES

2015-10-24 WORKSPACE (PREVIOUSLY REVIEWED), NOT WITHIN 2016 IFC WORKSPACE

2016 IFC WORKSPACE (NOT PREVIOUSLY REVIEWED)

2016 IFC WORKSPACE EQUAL TO 2015-10-24 WORKSPACE (PREVIOUSLY REVIEWED)

FLORIDA

Hamilton County

Suwannee County

Gilchrist County

Levy County

Citrus County

Sumter County

Polk County

Alachua County

Marion County

Lake County

Orange County

Osceola County

N

E

S

W

0

100

200

Feet

Scale: 1 Inch = 200 Feet

NO.	REVISION - DESCRIPTION	BY	DATE	CHK'D	APP'D
A	ISSUED FOR PERMITTING	TRC	2/29/2016	GS	JL

Sabal Trail

TRANSMISSION

SABAL TRAIL PROJECT

PROPOSED PIPELINE

FIGURE A-1

2016 ISSUED FOR CONSTRUCTION


WORKSPACE COMPARISON

JACKSONVILLE DISTRICT


DWG NO:
FigA-1 WSComparison Jacksonville 2016-02-29

SHT:
284 of 459

REV:
A

 

Base Map: Bing Maps, Microsoft; USGS

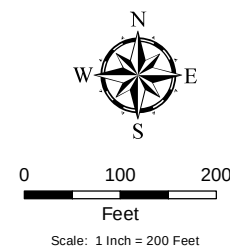

NO.	REVISION - DESCRIPTION	BY	DATE	CHK'D	APP'D	 SABAL TRAIL PROJECT PROPOSED PIPELINE FIGURE A-1 2016 ISSUED FOR CONSTRUCTION WORKSPACE COMPARISON JACKSONVILLE DISTRICT	
A	ISSUED FOR PERMITTING	TRC	2/29/2016	GS	JL		
DWG NO: FigA-1 WSComparison Jacksonville 2016-02-29						SHT: 285 of 459	REV: A

Date: 3/22/2016 Time: 5:55:32 AM User: gaudwell
 R:\Project\GIS\2016\Jacksonville\2016 IFC Update\FigA-1 WSComparison Jacksonville 2016-02-29.mxd

Continued on Sheet 285



Continued on Sheet 287

Legend

- MILE POSTS
- PROPOSED 36" PIPELINE
- ENVIRONMENTAL SURVEY CORRIDOR
- STATES
- COUNTIES

- 2015-10-24 WORKSPACE (PREVIOUSLY REVIEWED), NOT WITHIN 2016 IFC WORKSPACE
- 2016 IFC WORKSPACE (NOT PREVIOUSLY REVIEWED)
- 2016 IFC WORKSPACE EQUAL TO 2015-10-24 WORKSPACE (PREVIOUSLY REVIEWED)

Scale: 1 Inch = 200 Feet

NO.	REVISION - DESCRIPTION	BY	DATE	CHK'D	APP'D
A	ISSUED FOR PERMITTING	TRC	2/29/2016	GS	JL

SABAL TRAIL PROJECT
 PROPOSED PIPELINE
 FIGURE A-1
 2016 ISSUED FOR CONSTRUCTION
 WORKSPACE COMPARISON
 JACKSONVILLE DISTRICT

DWG NO:
FigA-1 WSComparison Jacksonville 2016-02-29

SHT:
286 of 459

REV:
A

Base Map: Bing Maps, Microsoft, USGS

Path: 3/22/2016 Time: 5:50:29 AM User: gaudwell
R:\Project\GIS\2013\141113_Spectra_Sabana\USACE\Jacksonville\2016 IFC Update\FigA-1 WSCcomparison Jacksonville 2016-02-29.mxd

Continued on Sheet 286



Continued on Sheet 288

Legend

MILE POSTS

PROPOSED 36" PIPELINE

ENVIRONMENTAL SURVEY CORRIDOR

STATES

COUNTIES

2015-10-24 WORKSPACE (PREVIOUSLY REVIEWED), NOT WITHIN 2016 IFC WORKSPACE

2016 IFC WORKSPACE (NOT PREVIOUSLY REVIEWED)

2016 IFC WORKSPACE EQUAL TO 2015-10-24 WORKSPACE (PREVIOUSLY REVIEWED)

FLORIDA

Georgia

Hamilton County

Suwannee County

Gilchrist County

Levy County

Citrus County

Sumter County

Polk County

Alachua County

Marion County

Lake County

Orange County

Osceola County

N

E

S

W

0

100

200

Feet

Scale: 1 Inch = 200 Feet

NO.	REVISION - DESCRIPTION	BY	DATE	CHK'D	APP'D
A	ISSUED FOR PERMITTING	TRC	2/29/2016	GS	JL

DWG NO:
FigA-1 WSCcomparison Jacksonville 2016-02-29


SHT:
287 of 459

REV:
A


Sabal Trail

TRANSMISSION

SABAL TRAIL PROJECT
PROPOSED PIPELINE
FIGURE A-1
2016 ISSUED FOR CONSTRUCTION
WORKSPACE COMPARISON
JACKSONVILLE DISTRICT

 

Base Map: Bing Maps, Microsoft; USGS

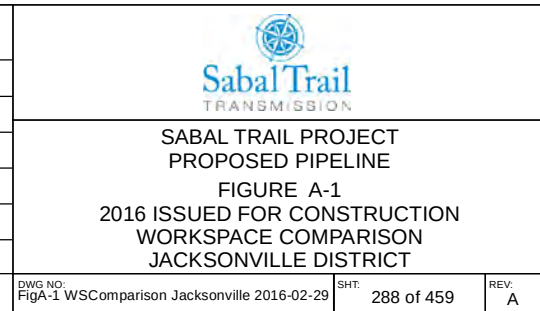

Date: 3/22/2016 Time: 5:57:45 AM User: gaudwell
R:\Projects\GIS\2013\141315_Spectra_SabalmidUSACEJacksonville\2016 IFC Update\FigA-1 WSCcomparison Jacksonville 2016-02-29.mxd




Continued on Sheet 291

Continued on Sheet 289

Legend

- MILE POSTS
- PROPOSED 36" PIPELINE
- ENVIRONMENTAL SURVEY CORRIDOR
- STATES
- COUNTIES
- 2015-10-24 WORKSPACE (PREVIOUSLY REVIEWED), NOT WITHIN 2016 IFC WORKSPACE
- 2016 IFC WORKSPACE (NOT PREVIOUSLY REVIEWED)
- 2016 IFC WORKSPACE EQUAL TO 2015-10-24 WORKSPACE (PREVIOUSLY REVIEWED)

Base Map: Bing Maps, Microsoft, USGS

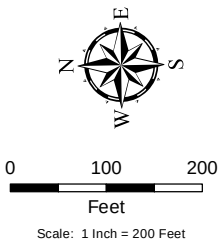

NO.	REVISION - DESCRIPTION	BY	DATE	CHK'D	APP'D
A	ISSUED FOR PERMITTING	TRC	2/29/2016	GS	JL



SABAL TRAIL PROJECT
PROPOSED PIPELINE
FIGURE A-1
2016 ISSUED FOR CONSTRUCTION
WORKSPACE COMPARISON
JACKSONVILLE DISTRICT

DWG NO:
FigA-1 WSCcomparison Jacksonville 2016-02-29

SHT:
290 of 459

REV:
A

Path: 3/22/2016 Time: 5:56:32 AM User: gaudwell
R:\Project\GIS\2013\141313_Spectra_Sabana\USACE\Jacksonville\2016 IFC Update\FigA-1 WSComparison Jacksonville 2016-02-29.mxd

Continued on Sheet 290



Continued on Sheet 292

Legend

MILE POSTS

PROPOSED 36" PIPELINE

ENVIRONMENTAL SURVEY CORRIDOR

STATES

COUNTIES

2015-10-24 WORKSPACE (PREVIOUSLY REVIEWED), NOT WITHIN 2016 IFC WORKSPACE

2016 IFC WORKSPACE (NOT PREVIOUSLY REVIEWED)

2016 IFC WORKSPACE EQUAL TO 2015-10-24 WORKSPACE (PREVIOUSLY REVIEWED)

FLORIDA

Hamilton County

Suwannee County

Gilchrist County

Levy County

Citrus County

Sumter County

Polk County

Alachua County

Marion County

Lake County

Orange County

Osceola County

0

100

200

Feet

Scale: 1 Inch = 200 Feet

NO.	REVISION - DESCRIPTION	BY	DATE	CHK'D	APP'D
A	ISSUED FOR PERMITTING	TRC	2/29/2016	GS	JL

Sabal Trail

TRANSMISSION

SABAL TRAIL PROJECT

PROPOSED PIPELINE

FIGURE A-1

2016 ISSUED FOR CONSTRUCTION


WORKSPACE COMPARISON

JACKSONVILLE DISTRICT


DWG NO:
FigA-1 WSComparison Jacksonville 2016-02-29

SHT:
291 of 459

REV:
A

 

Base Map: Bing Maps, Microsoft; USGS

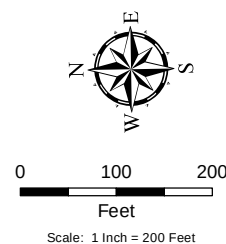


NO.	REVISION - DESCRIPTION	BY	DATE	CHK'D	APP'D	 SABAL TRAIL PROJECT PROPOSED PIPELINE FIGURE A-1 2016 ISSUED FOR CONSTRUCTION WORKSPACE COMPARISON JACKSONVILLE DISTRICT	DWG NO: FigA-1 WSComparison Jacksonville 2016-02-29	SHT: 292 of 459	REV: A
A	ISSUED FOR PERMITTING	TRC	2/29/2016	GS	JL				



- Legend**

 - MILE POSTS
 - PROPOSED 36" PIPELINE
 - ENVIRONMENTAL SURVEY CORRIDOR
 - STATES
 - COUNTIES
- 2015-10-24 WORKSPACE (PREVIOUSLY REVIEWED), NOT WITHIN 2016 IFC WORKSPACE
 - 2016 IFC WORKSPACE (NOT PREVIOUSLY REVIEWED)
 - 2016 IFC WORKSPACE EQUAL TO 2015-10-24 WORKSPACE (PREVIOUSLY REVIEWED)

Base Map: Bing Maps, Microsoft, USGS

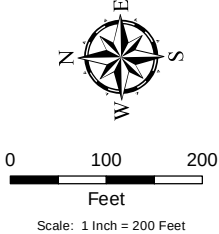

NO.	REVISION - DESCRIPTION	BY	DATE	CHK'D	APP'D
A	ISSUED FOR PERMITTING	TRC	2/29/2016	GS	JL



SABAL TRAIL PROJECT
PROPOSED PIPELINE
FIGURE A-1
2016 ISSUED FOR CONSTRUCTION
WORKSPACE COMPARISON
JACKSONVILLE DISTRICT

DWG NO: FigA-1 WSCcomparison Jacksonville 2016-02-29	SHT: 293 of 459	REV: A
---	--------------------	-----------