

# Permit Sketches and General Notes

## *Baylen Marina*


Section 46, Township 2 S, Range 30 W  
Escambia County, Florida  
30°24.179' N, 87°12.862 W

### APPLICANT NAME AND ADDRESS

Marina Management Corporation  
997 S. Palafox Street  
Pensacola, Florida, 32502

### INDEX OF SHEETS

<u>SHEET NO.</u>	<u>DESCRIPTION</u>
1	..... Cover and Index of Sheets
2	..... Project Location
3	..... Existing Conditions and Ownership
4	..... Proposed Marina Plan
5	..... Proposed Dimension Plan
6	..... Typical Floating Dock and Section Details

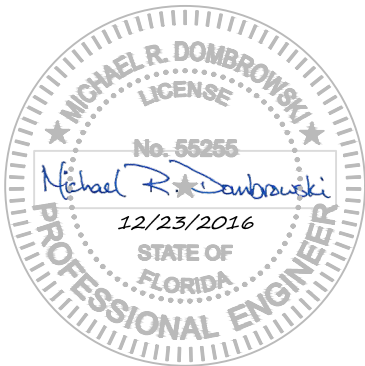

543 Harbor Boulevard, Suite 204  
Destin, Florida 32541  
Certification of Authorization Number 9482  
850.654.1555 (voice) • 850.654.0550 (fax)  
www.mrd-associates.com

### COVER SHEET *Baylen Marina*

Marina Management Corporation  
850 South Palafox Street, Suite 102, Pensacola, Florida 32502




Michael R. Dombrowski, P.E.  
Florida P.E. Number 55255

Date: December 05, 2016

Sheet Rev Date:

PROJECT NUMBER  
**16-428**

SHEET NUMBER  
**1**

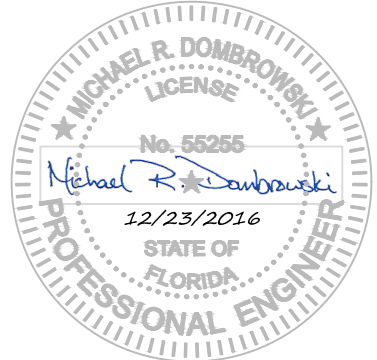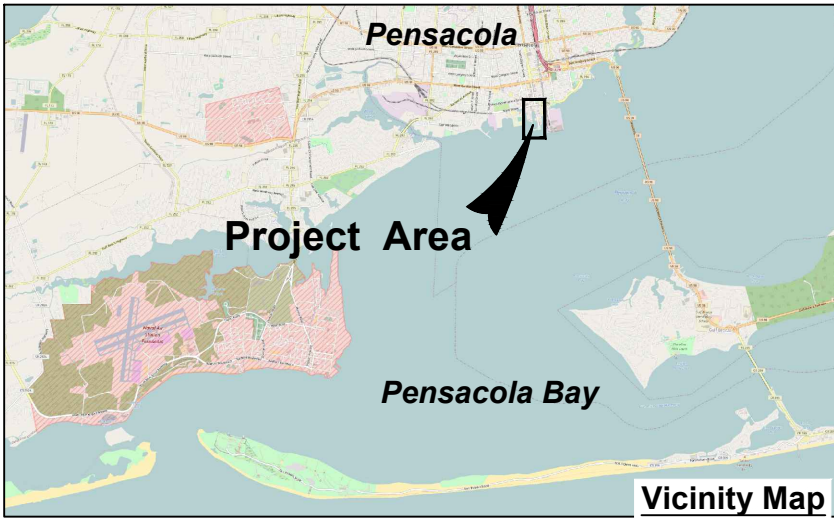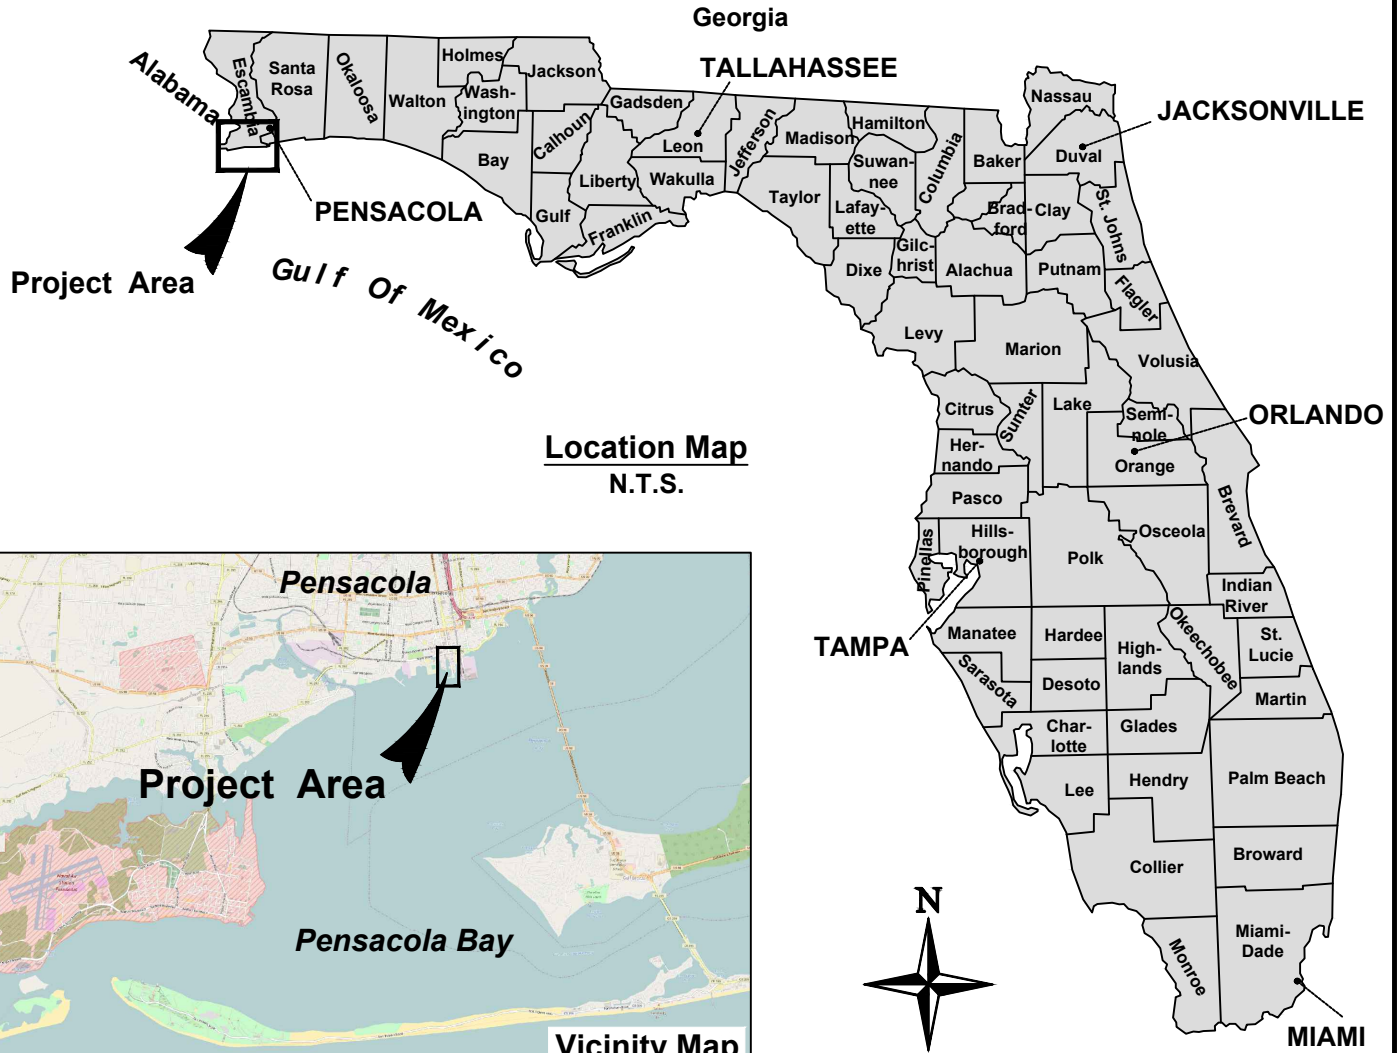

**mrd**  
mrd associates, inc.  
Coastal, Marina & Water Resources Engineering

543 Harbor Boulevard, Suite 204  
Destin, Florida 32541  
Certification of Authorization Number 9482  
850.654.1555 (voice) • 850.654.0550 (fax)  
www.mrd-associates.com

**PROJECT LOCATION**  
*Baylen Marina*


**Marina Management Corporation**  
850 South Palafox Street, Suite 102, Pensacola, Florida 32502

Michael R. Dombrowski, P.E.  
Florida P.E. Number 55255

Date: December 05, 2016

Sheet Rev Date:

PROJECT NUMBER <b>16-428</b>	SHEET NUMBER <b>2</b>
---------------------------------	--------------------------

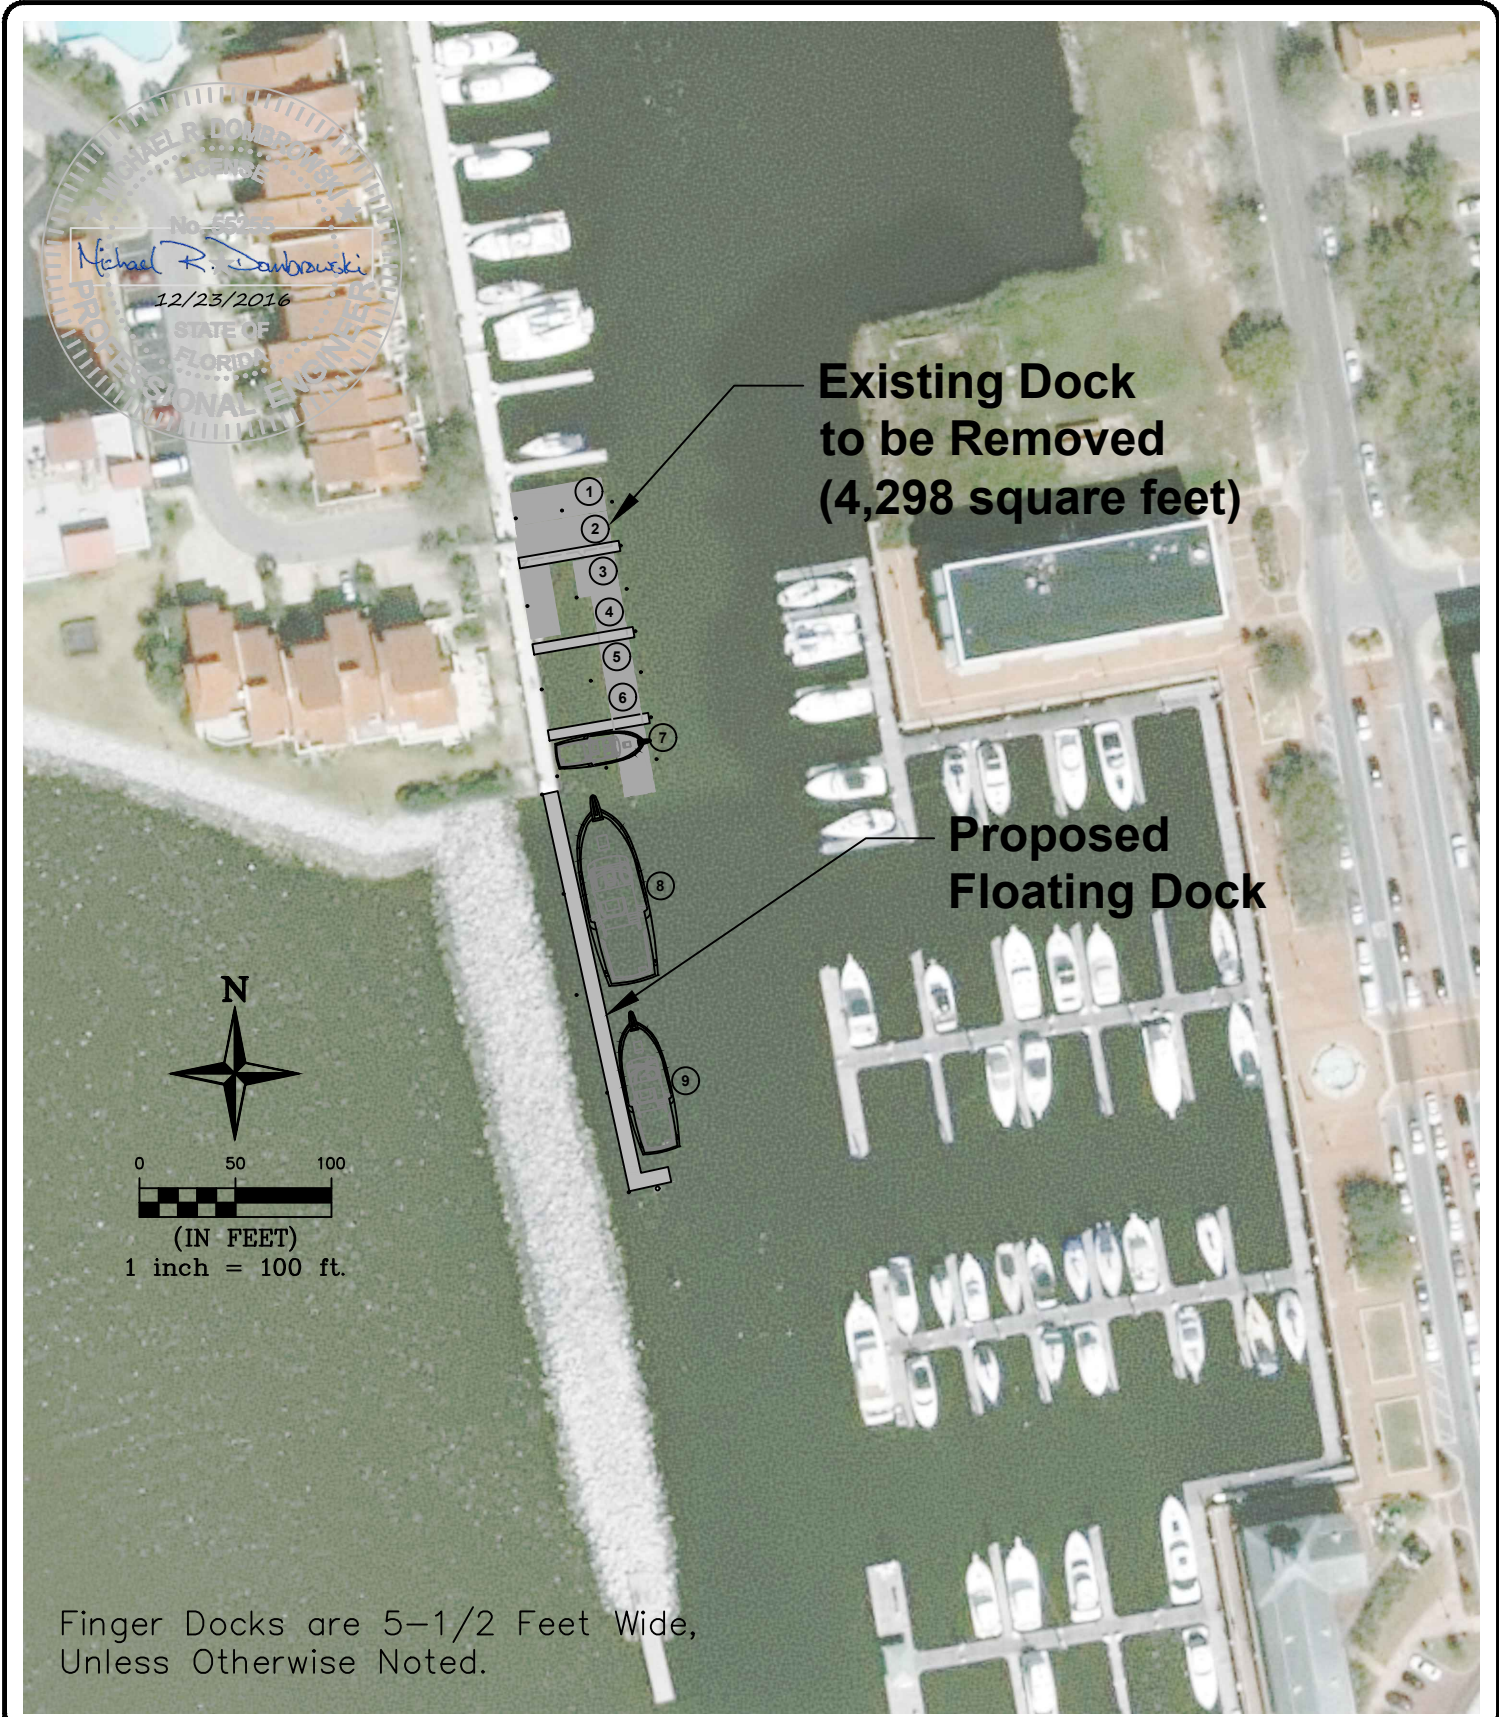

Finger Docks are 5-1/2 Feet Wide,  
Unless Otherwise Noted.

**mrd**  
**mrd associates, inc.**  
 Coastal, Marina & Water Resources Engineering

543 Harbor Boulevard, Suite 204  
 Destin, Florida 32541  
 Certification of Authorization Number 9482  
 850.654.1555 (voice) • 850.654.0550 (fax)  
 www.mrd-associates.com

**PROPOSED MARINA PLAN**  
*Baylen Marina*


Marina Management Corporation  
 850 South Palafox Street, Suite 102, Pensacola, Florida 32502

Michael R. Dombrowski, P.E.  
 Florida P.E. Number 55255

Date: December 05, 2016

Sheet Rev Date:


PROJECT NUMBER <b>16-428</b>	SHEET NUMBER <b>4</b>
---------------------------------	--------------------------

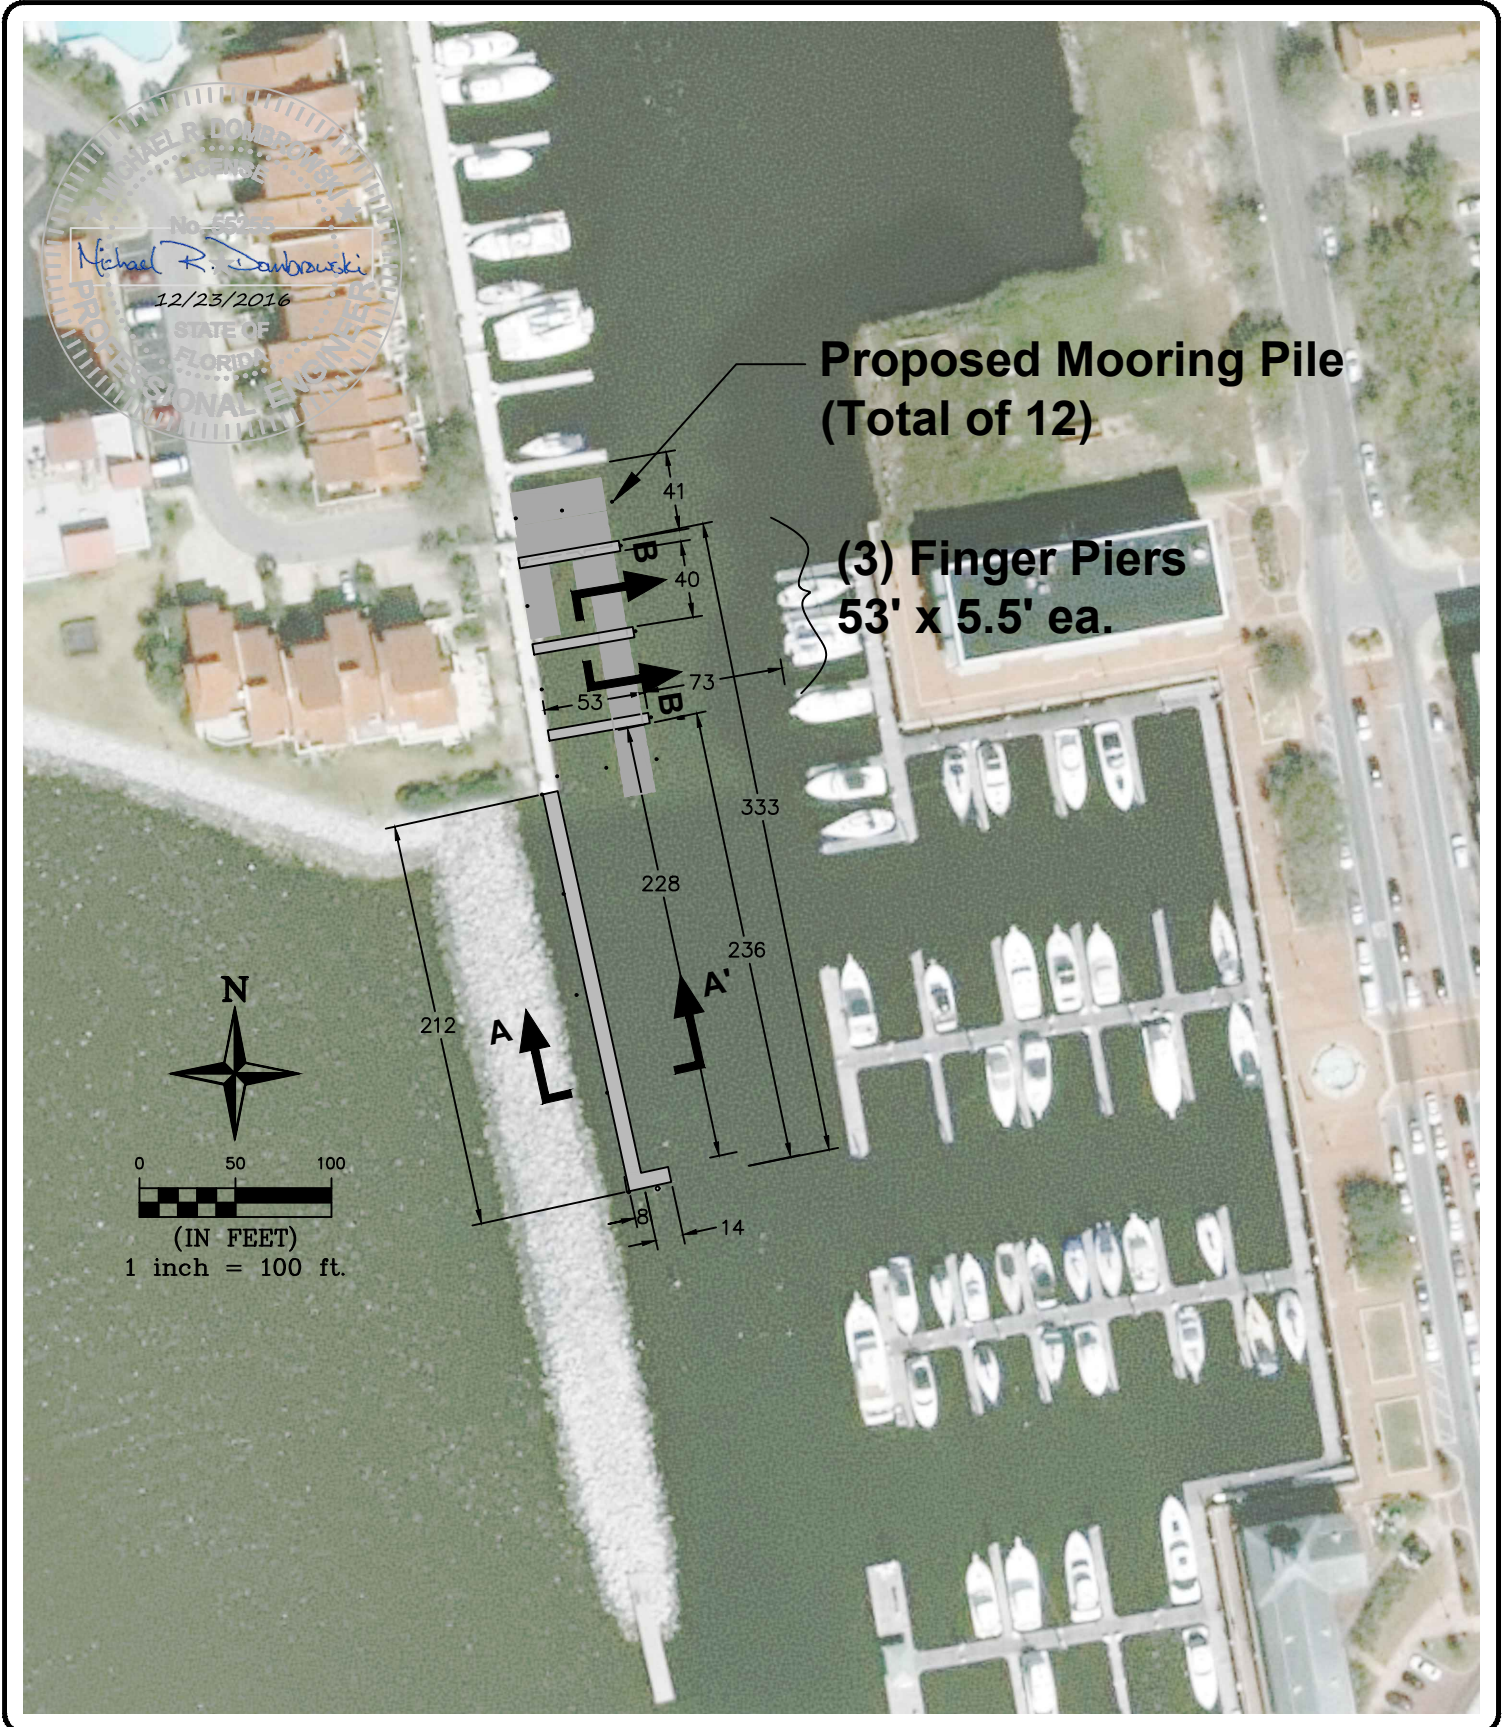

MICHAEL R. DOMBROWSKI  
 LICENSE  
 No. 55255  
 Michael R. Dombrowski  
 12/23/2016  
 STATE OF  
 FLORIDA  
 PROFESSIONAL ENGINEER

**Proposed Mooring Pile  
(Total of 12)**

**(3) Finger Piers  
53' x 5.5' ea.**

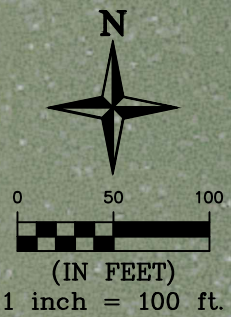

**mrd**  
**mrd associates, inc.**  
 Coastal, Marina & Water Resources Engineering

543 Harbor Boulevard, Suite 204  
 Destin, Florida 32541  
 Certification of Authorization Number 9482  
 850.654.1555 (voice) • 850.654.0550 (fax)  
 www.mrd-associates.com

**DIMENSION PLAN**  
**Baylen Marina**


**Marina Management Corporation**  
 850 South Palafox Street, Suite 102, Pensacola, Florida 32502

Michael R. Dombrowski, P.E.  
 Florida P.E. Number 55255

Date: December 05, 2016



Sheet Rev Date:

PROJECT NUMBER <b>16-428</b>	SHEET NUMBER <b>5</b>
---------------------------------	--------------------------

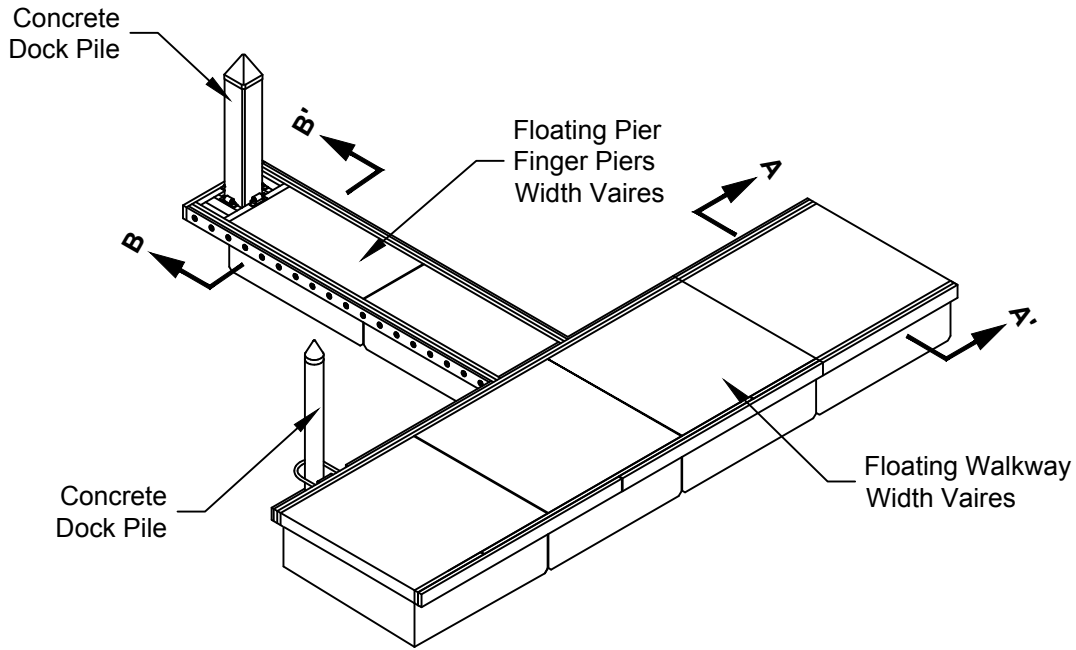

**TYPICAL FLOATING DOCK**

SCALE: N.T.S.

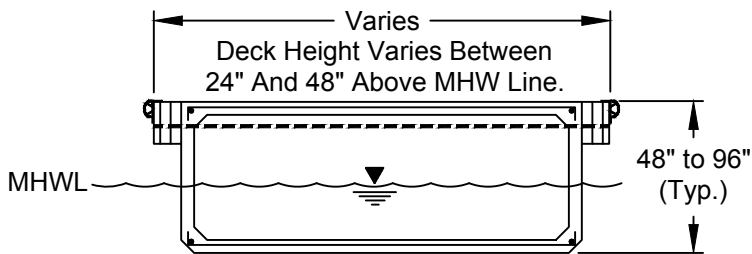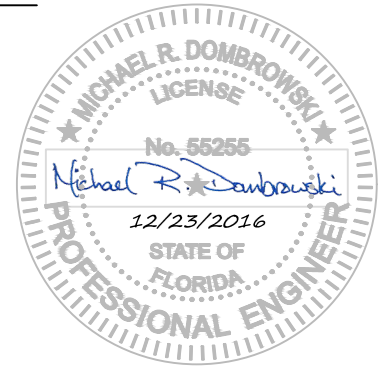

Total Height Will Depend On Desired Distance Above The Water. Larger Boats Will Have Higher Decks.

**TYPICAL CROSS SECTION (A-A' and B-B')**

SCALE: N.T.S.



543 Harbor Boulevard, Suite 204  
Destin, Florida 32541  
Certification of Authorization Number 9482  
850.654.1555 (voice) • 850.654.0550 (fax)  
www.mrd-associates.com

**TYPICAL FLOATING DOCK and  
CROSS SECTION DETAILS**  
*Baylen Marina*

Marina Management Corporation  
850 South Palafox Street, Suite 102, Pensacola, Florida 32502

Michael R. Dombrowski, P.E.  
Florida P.E. Number 55255

Date: December 05, 2016

Sheet Rev Date:

PROJECT NUMBER  
**16-428**

SHEET NUMBER  
**6**