


SITE ADDRESS:
 250 CAPRI BLVD.
 NAPLES, FL 34114

NOTES:
 <> THESE DRAWINGS ARE FOR PERMITTING PURPOSES ONLY AND ARE NOT INTENDED FOR CONSTRUCTION USE.
 <> LATITUDE: N26° 16' 02.42"
 <> LONGITUDE: W81° 49' 21.79"

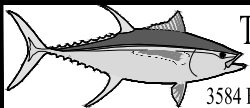


Turrell, Hall & Associates, Inc.
 Marine & Environmental Consulting
 3584 Exchange Ave. Suite B. Naples, FL 34104-3732
 Email: tuna@turrell-associates.com Phone: (239) 643-0166 Fax: (239) 643-6632

TARPON CLUB MARINA SOUTH
SITE LOCATION MAP

DESIGNED: TH	REVISION:	TAB NAME: Location
DRAWN BY: RMJ	N/A	SHEET: 01
CREATED: 03-08-17	N/A	SCALE: NO SCALE
JOB NO.: 0624	N/A	
SECTION- 32		TOWNSHIP- 51 S
		RANGE- 26 E


P:\0624 Gulf Bay Capri Marina South\Drawings\SET 03-08-17.dwg

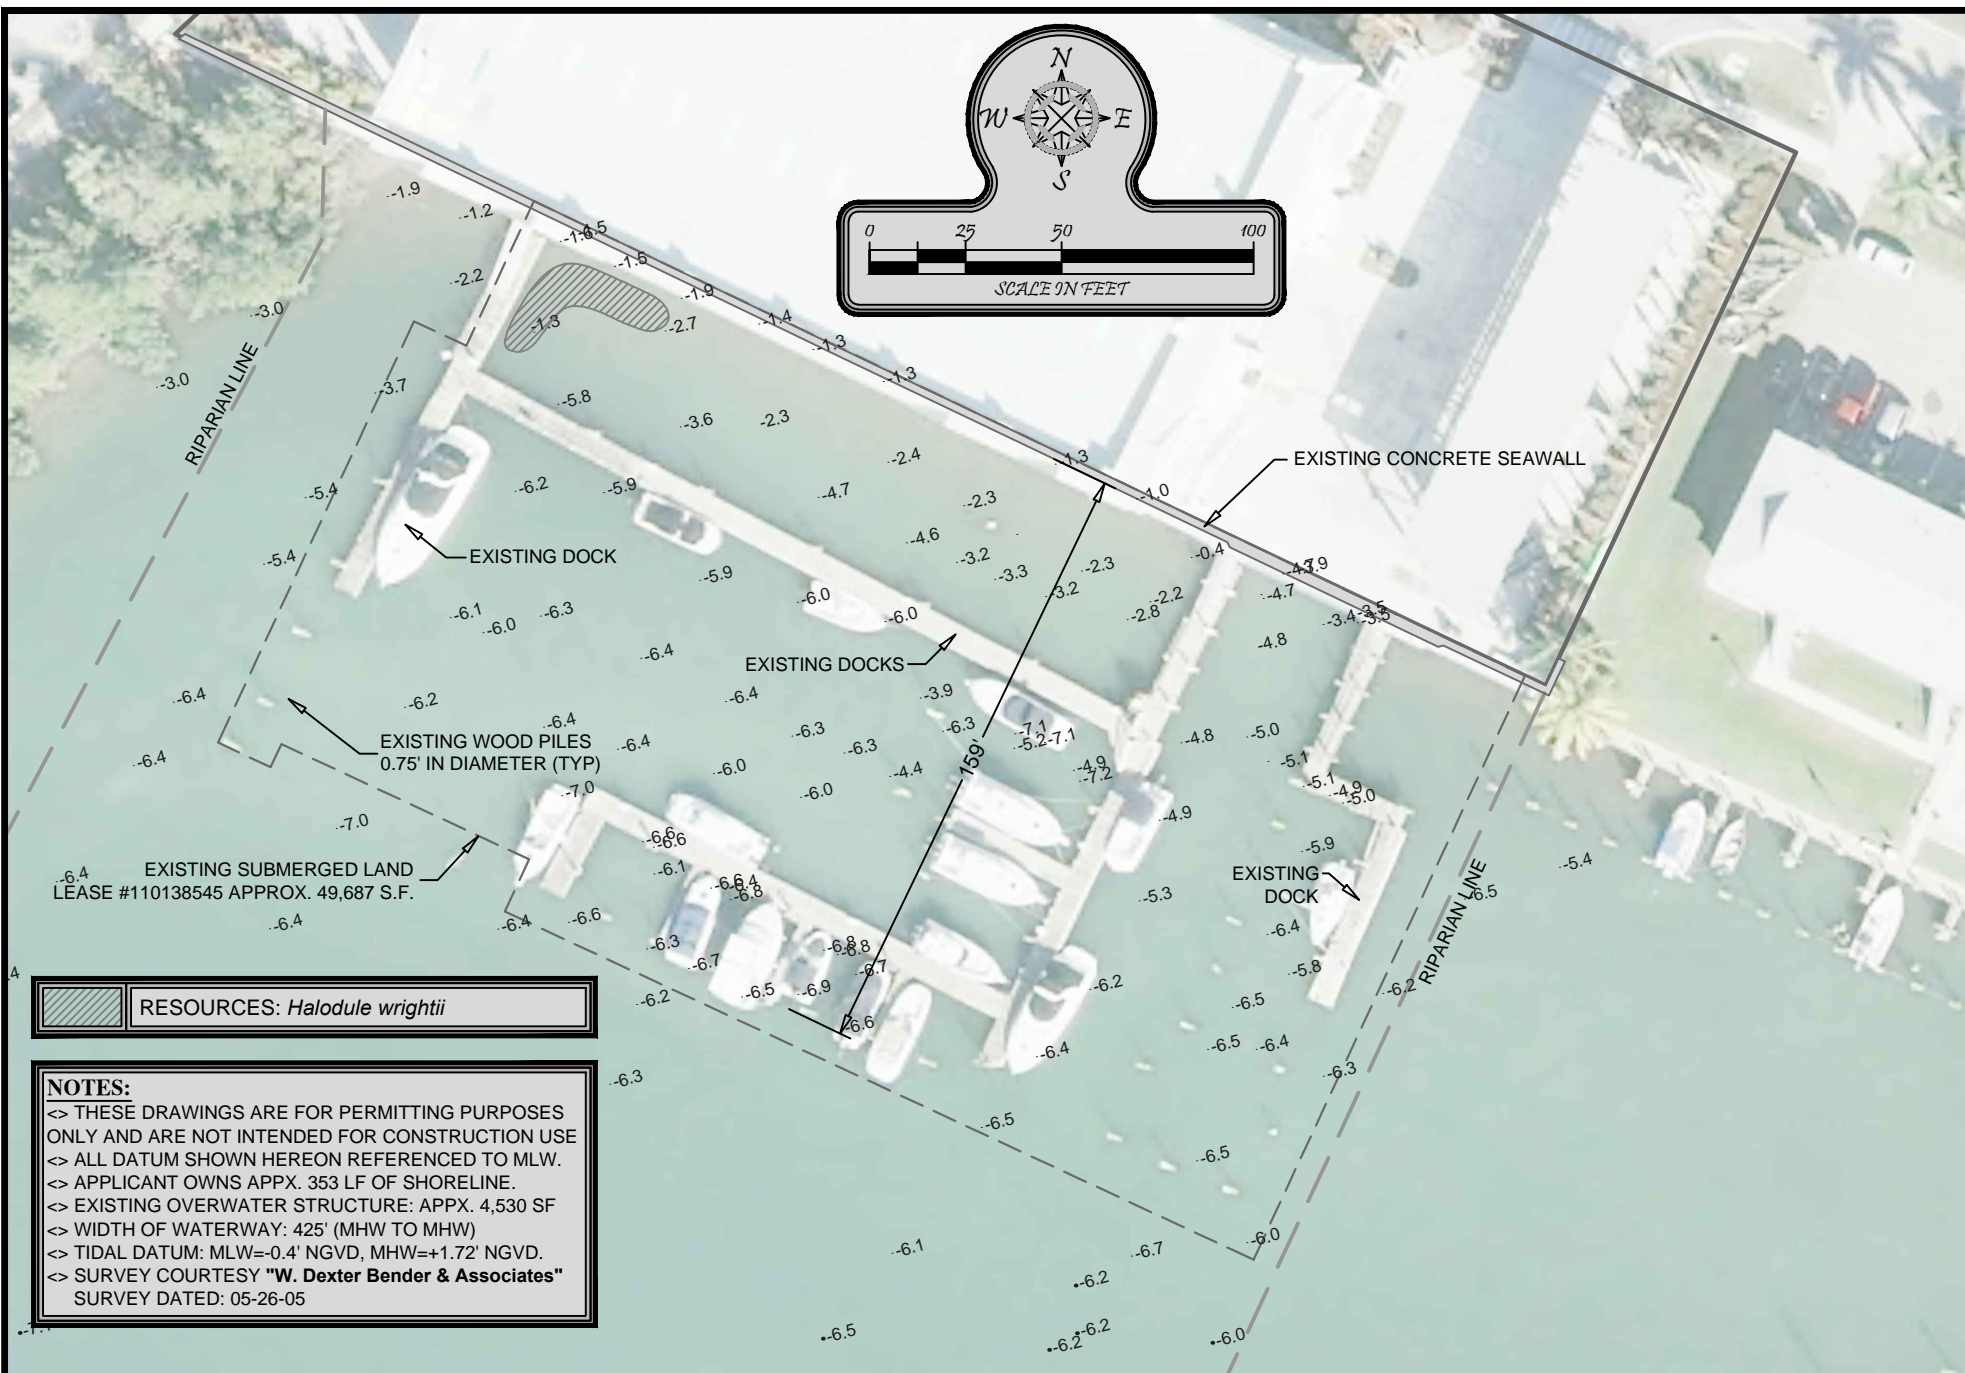

EXISTING SUBMERGED LAND
LEASE #110138545 APPROX. 49,687 S.F.

RESOURCES: *Halodule wrightii*

NOTES:
 <> THESE DRAWINGS ARE FOR PERMITTING PURPOSES ONLY AND ARE NOT INTENDED FOR CONSTRUCTION USE
 <> ALL DATUM SHOWN HEREON REFERENCED TO MLW.
 <> APPLICANT OWNS APPX. 353 LF OF SHORELINE.
 <> EXISTING OVERWATER STRUCTURE: APPX. 4,530 SF
 <> WIDTH OF WATERWAY: 425' (MHW TO MHW)
 <> TIDAL DATUM: MLW=-0.4' NGVD, MHW=+1.72' NGVD.
 <> SURVEY COURTESY "W. Dexter Bender & Associates"
 SURVEY DATED: 05-26-05


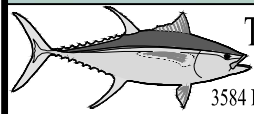


Turrell, Hall & Associates, Inc.
 Marine & Environmental Consulting
 3584 Exchange Ave. Suite B. Naples, FL 34104-3732
 Email: tuna@turrell-associates.com Phone: (239) 643-0166 Fax: (239) 643-6632

TARPON CLUB MARINA SOUTH

EXISTING SITE CONDITIONS

DESIGNED:	TH	REVISION:		TAB NAME:	Existing
DRAWN BY:	RMJ		N/A	SHEET:	02
CREATED:	03-08-17		N/A	SCALE:	1"=50'
JOB NO.:	0624		N/A		
SECTION- 32		TOWNSHIP- 51 S		RANGE- 26 E	

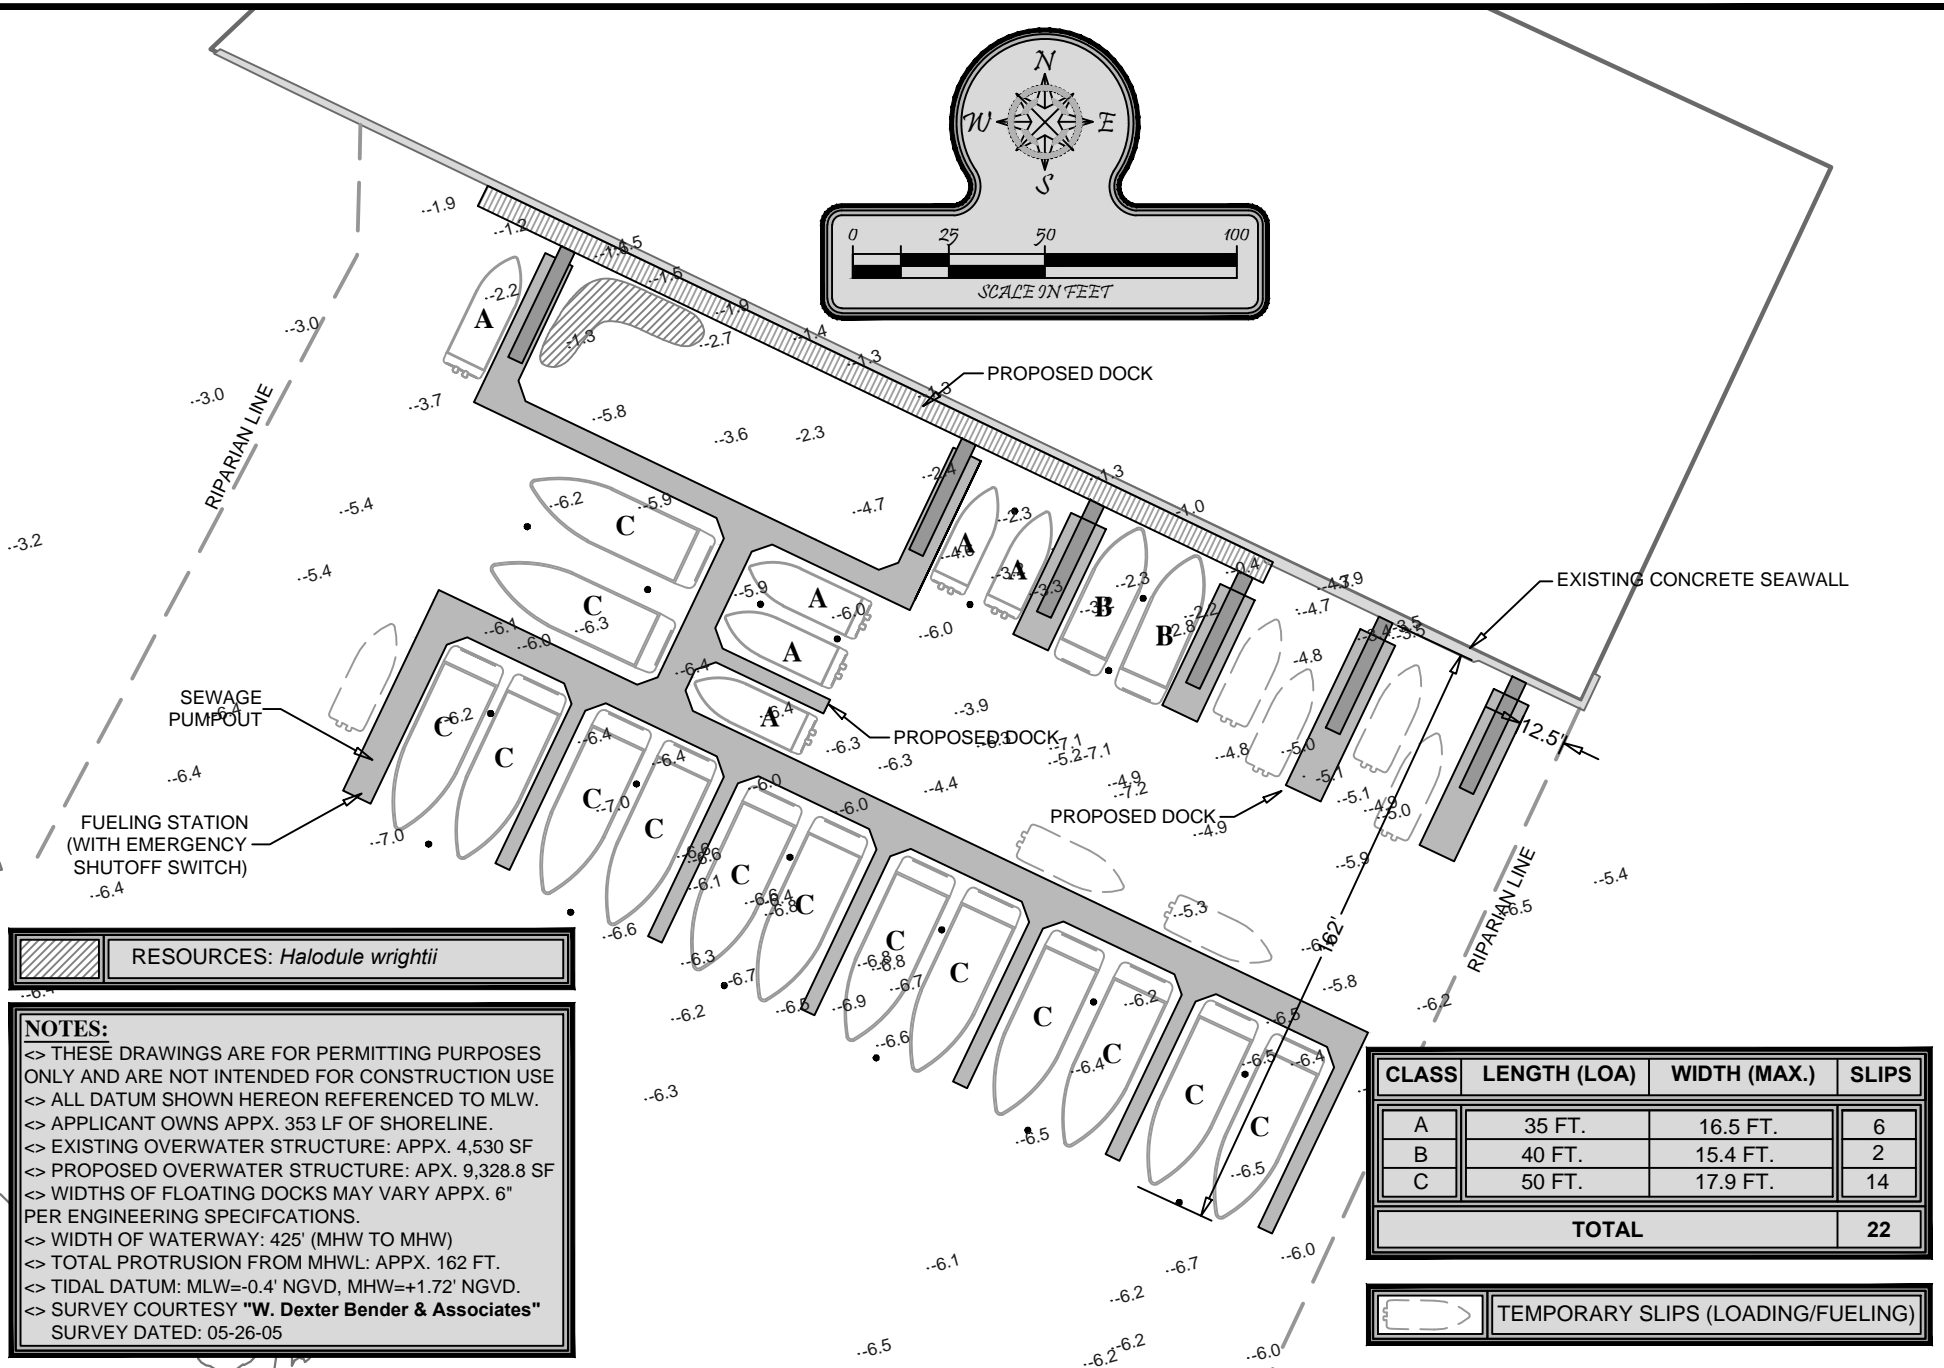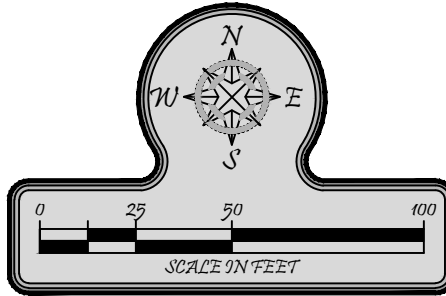

RESOURCES: *Halodule wrightii*

NOTES:
 <> THESE DRAWINGS ARE FOR PERMITTING PURPOSES ONLY AND ARE NOT INTENDED FOR CONSTRUCTION USE
 <> ALL DATUM SHOWN HEREON REFERENCED TO MLW.
 <> APPLICANT OWNS APPX. 353 LF OF SHORELINE.
 <> EXISTING OVERWATER STRUCTURE: APPX. 4,530 SF
 <> PROPOSED OVERWATER STRUCTURE: APX. 9,328.8 SF
 <> WIDTHS OF FLOATING DOCKS MAY VARY APPX. 6" PER ENGINEERING SPECIFICATIONS.
 <> WIDTH OF WATERWAY: 425' (MHW TO MHW)
 <> TOTAL PROTRUSION FROM MHWL: APPX. 162 FT.
 <> TIDAL DATUM: MLW=-0.4' NGVD, MHW=+1.72' NGVD.
 <> SURVEY COURTESY "W. Dexter Bender & Associates"
 SURVEY DATED: 05-26-05

CLASS	LENGTH (LOA)	WIDTH (MAX.)	SLIPS
A	35 FT.	16.5 FT.	6
B	40 FT.	15.4 FT.	2
C	50 FT.	17.9 FT.	14
TOTAL			22



TEMPORARY SLIPS (LOADING/FUELING)

Turrell, Hall & Associates, Inc.
 Marine & Environmental Consulting
 3584 Exchange Ave. Suite B. Naples, FL 34104-3732
 Email: tuna@turrell-associates.com Phone: (239) 643-0166 Fax: (239) 643-6632

TARPON CLUB MARINA SOUTH

PROPOSED SLIP LAYOUT

DESIGNED:	TH	REVISION:		TAB NAME:	Proposed
DRAWN BY:	RMJ		N/A	SHEET:	03
CREATED:	03-08-17		N/A	SCALE:	1"=50'
JOB NO.:	0624		N/A		
SECTION- 32		TOWNSHIP- 51 S		RANGE- 26 E	

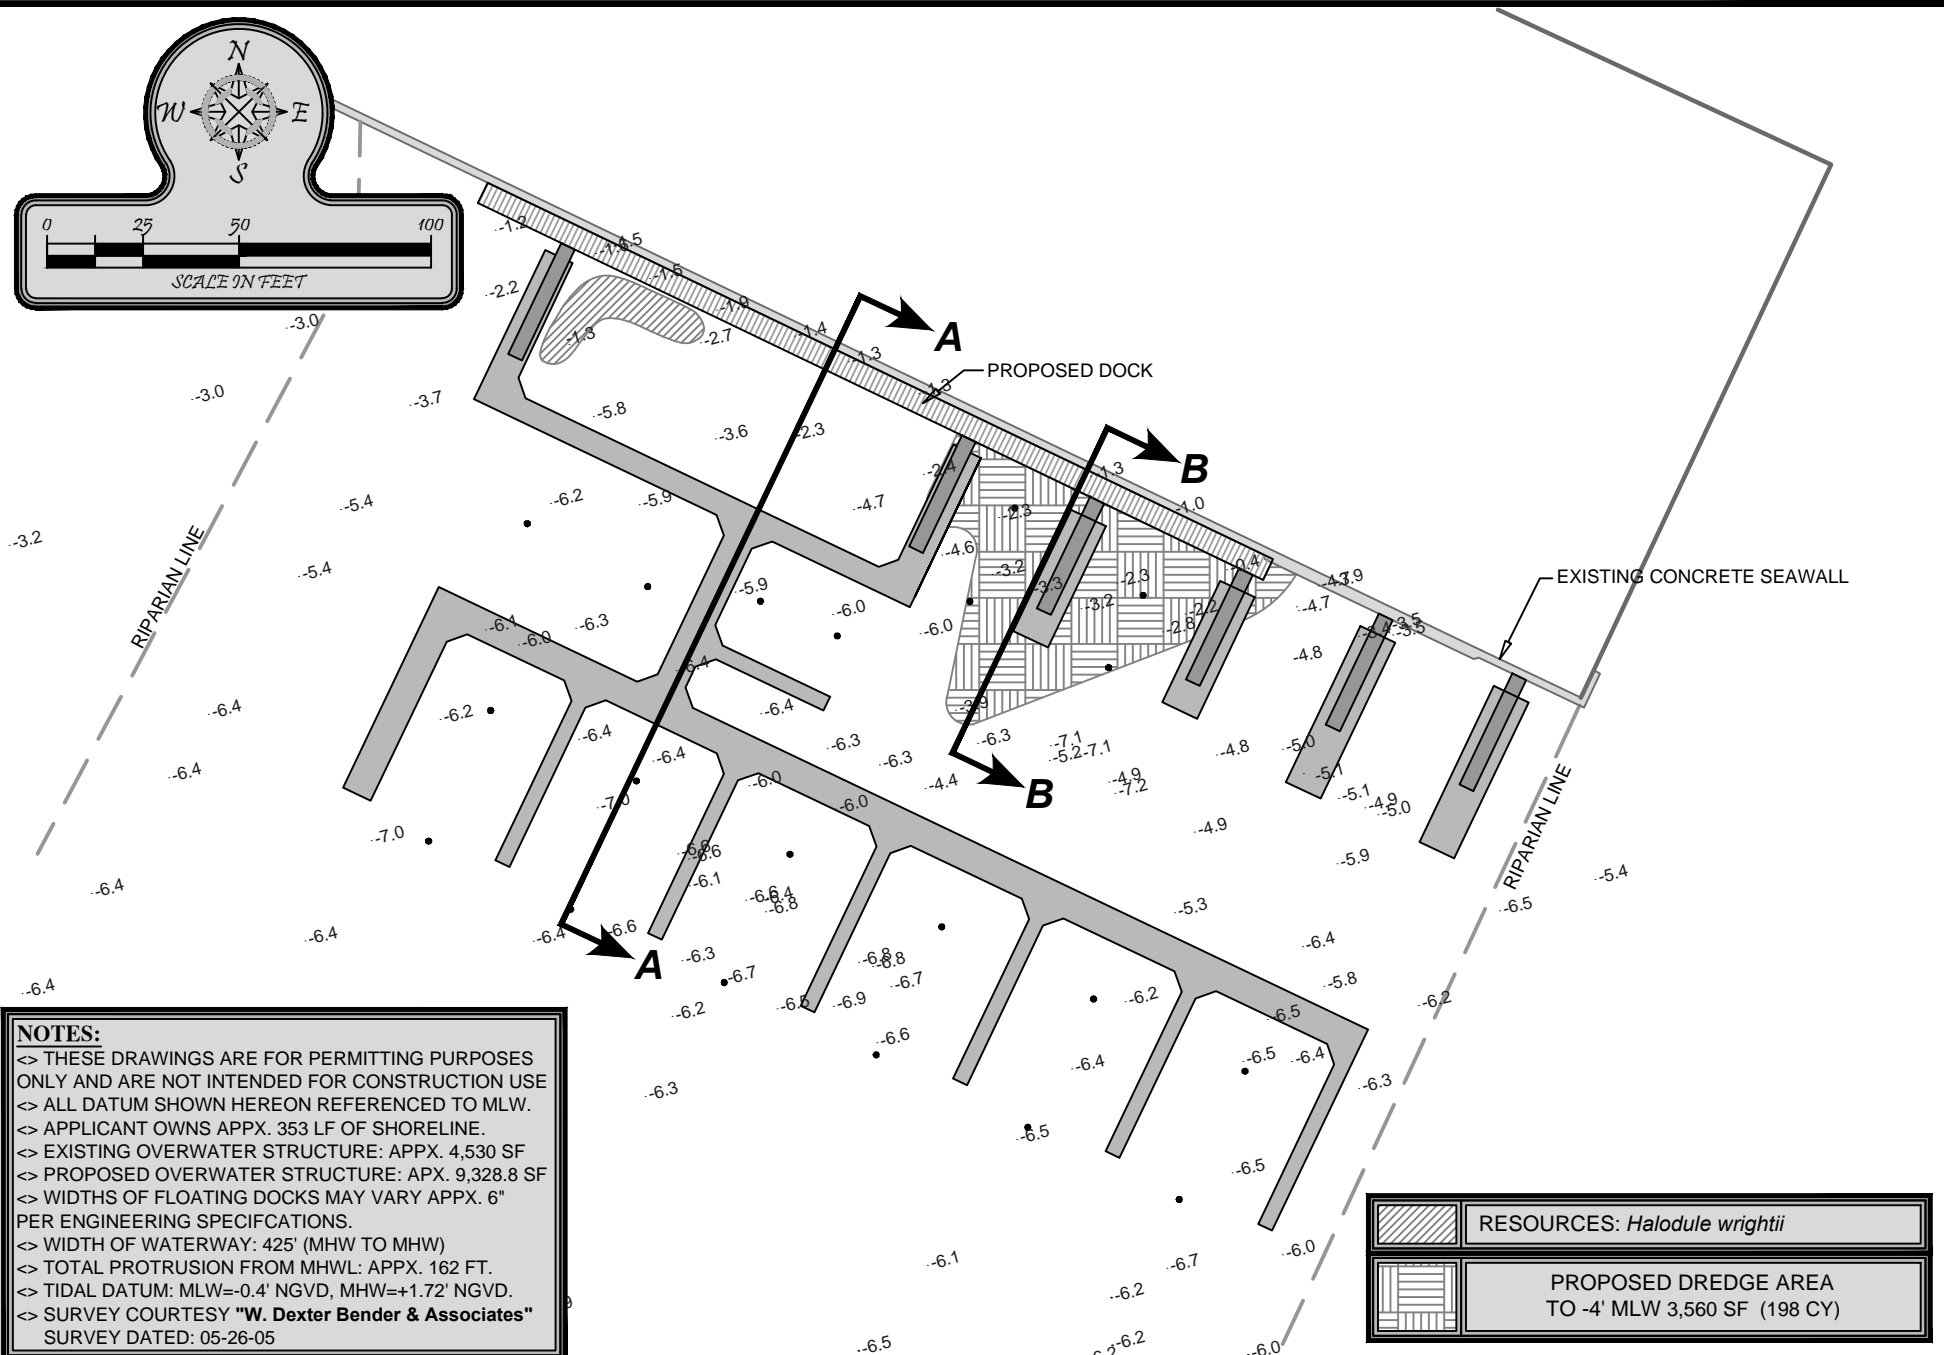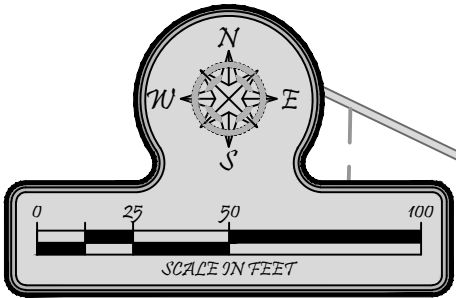

NOTES:
 <> THESE DRAWINGS ARE FOR PERMITTING PURPOSES ONLY AND ARE NOT INTENDED FOR CONSTRUCTION USE
 <> ALL DATUM SHOWN HEREON REFERENCED TO MLW.
 <> APPLICANT OWNS APPX. 353 LF OF SHORELINE.
 <> EXISTING OVERWATER STRUCTURE: APPX. 4,530 SF
 <> PROPOSED OVERWATER STRUCTURE: APX. 9,328.8 SF
 <> WIDTHS OF FLOATING DOCKS MAY VARY APPX. 6" PER ENGINEERING SPECIFICATIONS.
 <> WIDTH OF WATERWAY: 425' (MHW TO MHW)
 <> TOTAL PROTRUSION FROM MHWL: APPX. 162 FT.
 <> TIDAL DATUM: MLW=-0.4' NGVD, MHW=+1.72' NGVD.
 <> SURVEY COURTESY "W. Dexter Bender & Associates"
 SURVEY DATED: 05-26-05

	RESOURCES: <i>Halodule wrightii</i>
	PROPOSED DREDGE AREA TO -4' MLW 3,560 SF (198 CY)

 **Turrell, Hall & Associates, Inc.**
 Marine & Environmental Consulting
 3584 Exchange Ave. Suite B. Naples, FL 34104-3732
 Email: tuna@turrell-associates.com Phone: (239) 643-0166 Fax: (239) 643-6632



TARPON CLUB MARINA SOUTH

PROPOSED DREDGE AREA




DESIGNED: TH	REVISION:	TAB NAME: Dredge
DRAWN BY: RMJ	N/A	SHEET: 05
CREATED: 03-08-17	N/A	SCALE: 1"=50'
JOB NO.: 0624	N/A	
SECTION- 32 TOWNSHIP- 51 S RANGE- 26 E		

P:\0624 Gulf Bay Carol Marina South\Drawings\SET 03-08-17.dwg

CROSS SECTION A-A

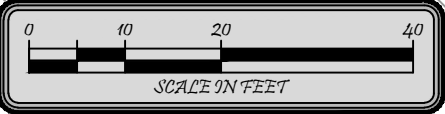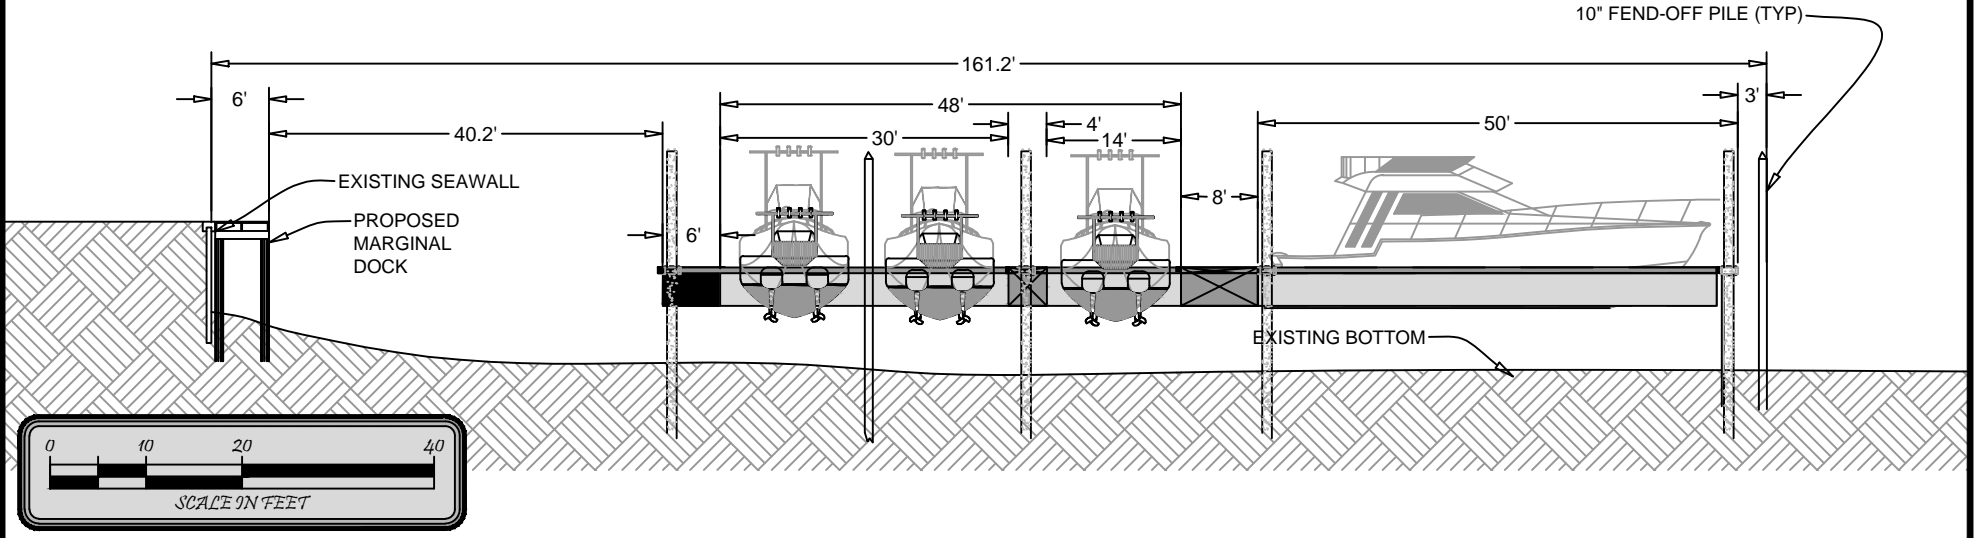

CROSS SECTION B-B

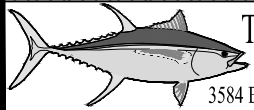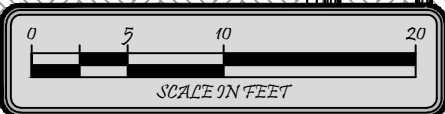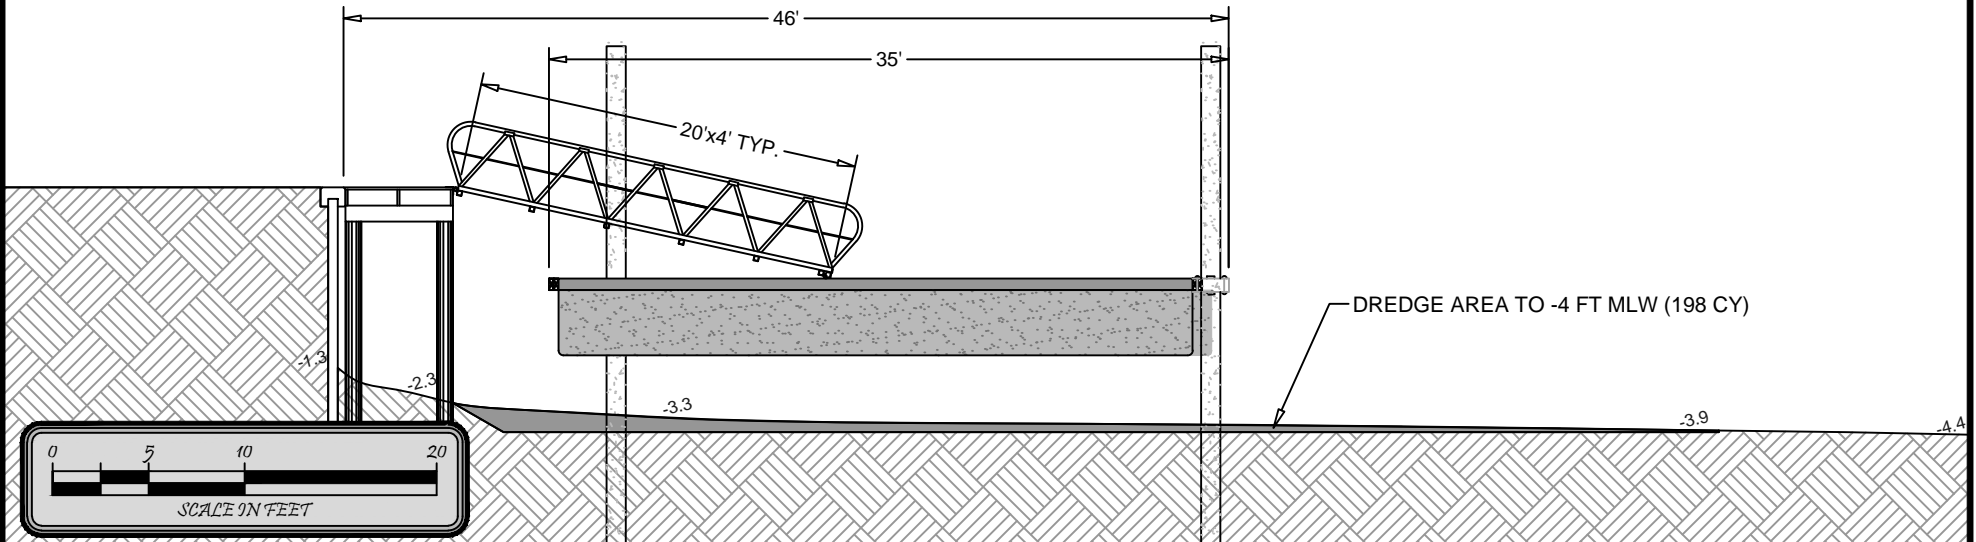

Turrell, Hall & Associates, Inc.
 Marine & Environmental Consulting
 3584 Exchange Ave. Suite B. Naples, FL 34104-3732
 Email: tuna@turrell-associates.com Phone: (239) 643-0166 Fax: (239) 643-6632

TARPON CLUB MARINA SOUTH

CROSS SECTION A-A & B-B

DESIGNED:	TH	REVISION:		TAB NAME:	A-A & B-B
DRAWN BY:	RMJ		N/A	SHEET:	06
CREATED:	03-08-17		N/A	SCALE:	AS SHOWN
JOB NO.:	0624		N/A		
SECTION- 32		TOWNSHIP- 51 S		RANGE- 26 E	