


**BIG CYPRESS MITIGATION  
BANK PHASES I-IV  
SEC 26,35, TWP 48 S, RNG 31 E**

**BIG CYPRESS MITIGATION  
BANK PHASE VI  
SEC 30,31, TWP 48 S,  
RNG 32 E**

**FIGURE 1. PROJECT LOCATION MAP  
BIG CYPRESS MITIGATION BANK - PHASES I-VI**

DRAWN BY	DATE
H.H.	1/9/14
REVIEWED BY	DATE
A.W.	1/9/14
REVISED	DATE



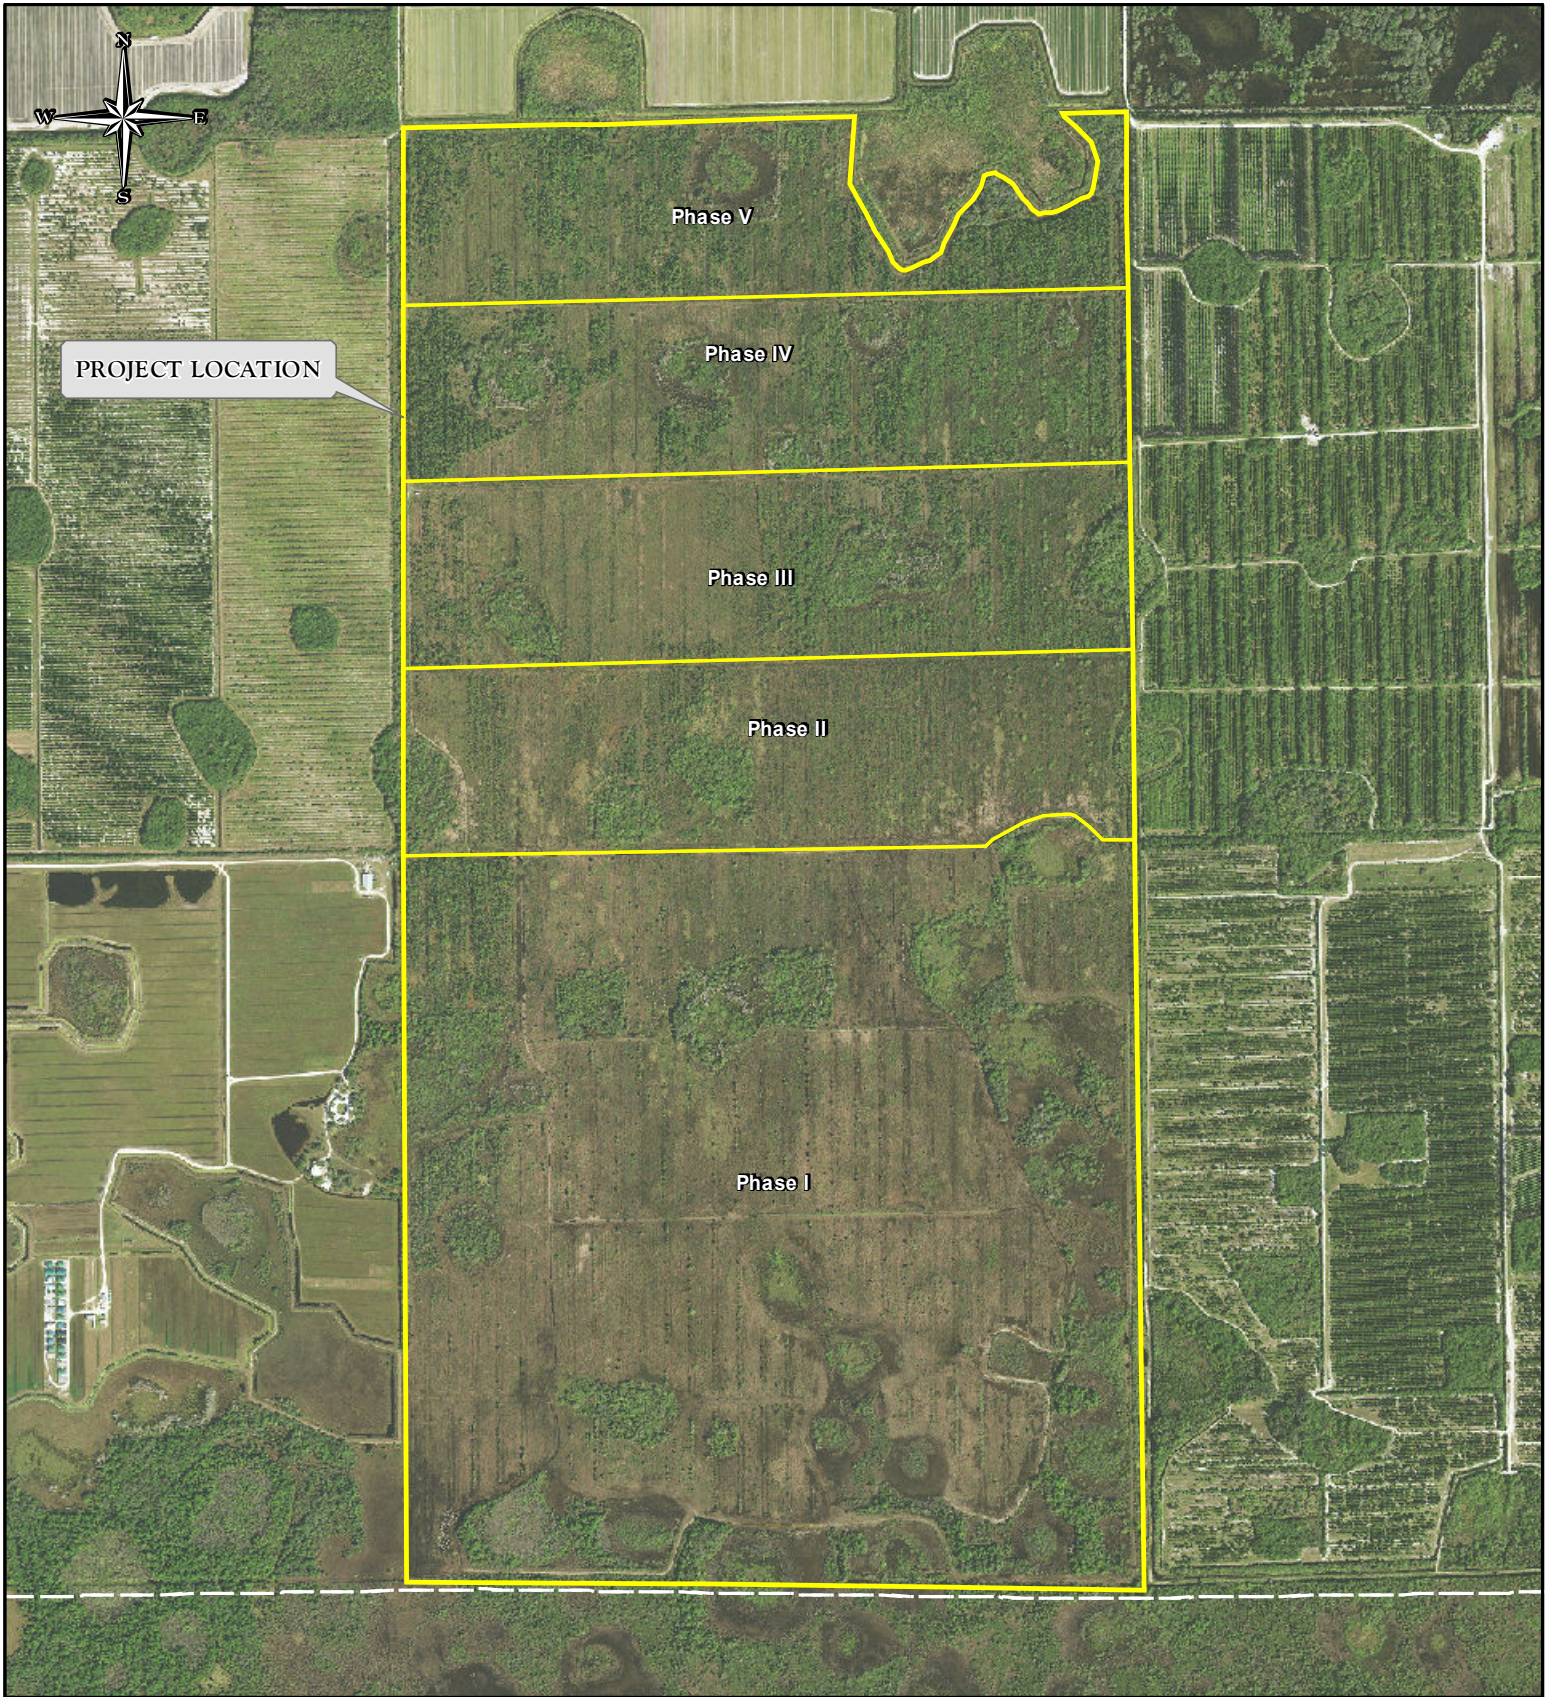

PROJECT LOCATION

Phase V


Phase IV


Phase III

Phase II

Phase I

**LEGEND**

 PHASES I-V

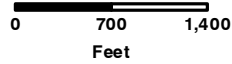

NOTES:

AERIAL PHOTOGRAPHS PROVIDED BY THE COLLIER COUNTY PROPERTY APPRAISER'S OFFICE WITH A FLIGHT DATE OF FEBRUARY 2016.

FIGURE 2. AERIAL WITH PHASES I-IV  
BIG CYPRESS MITIGATION BANK PHASES I-IV


DRAWN BY	DATE
H.H.	8/29/16
REVIEWED BY	DATE
A.W.	8/29/16
REVISED	DATE




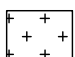
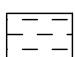
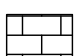


SCALE: 1" = 800'

PHASE V  
PHASE IV  
PHASE III  
PHASE II  
PHASE I

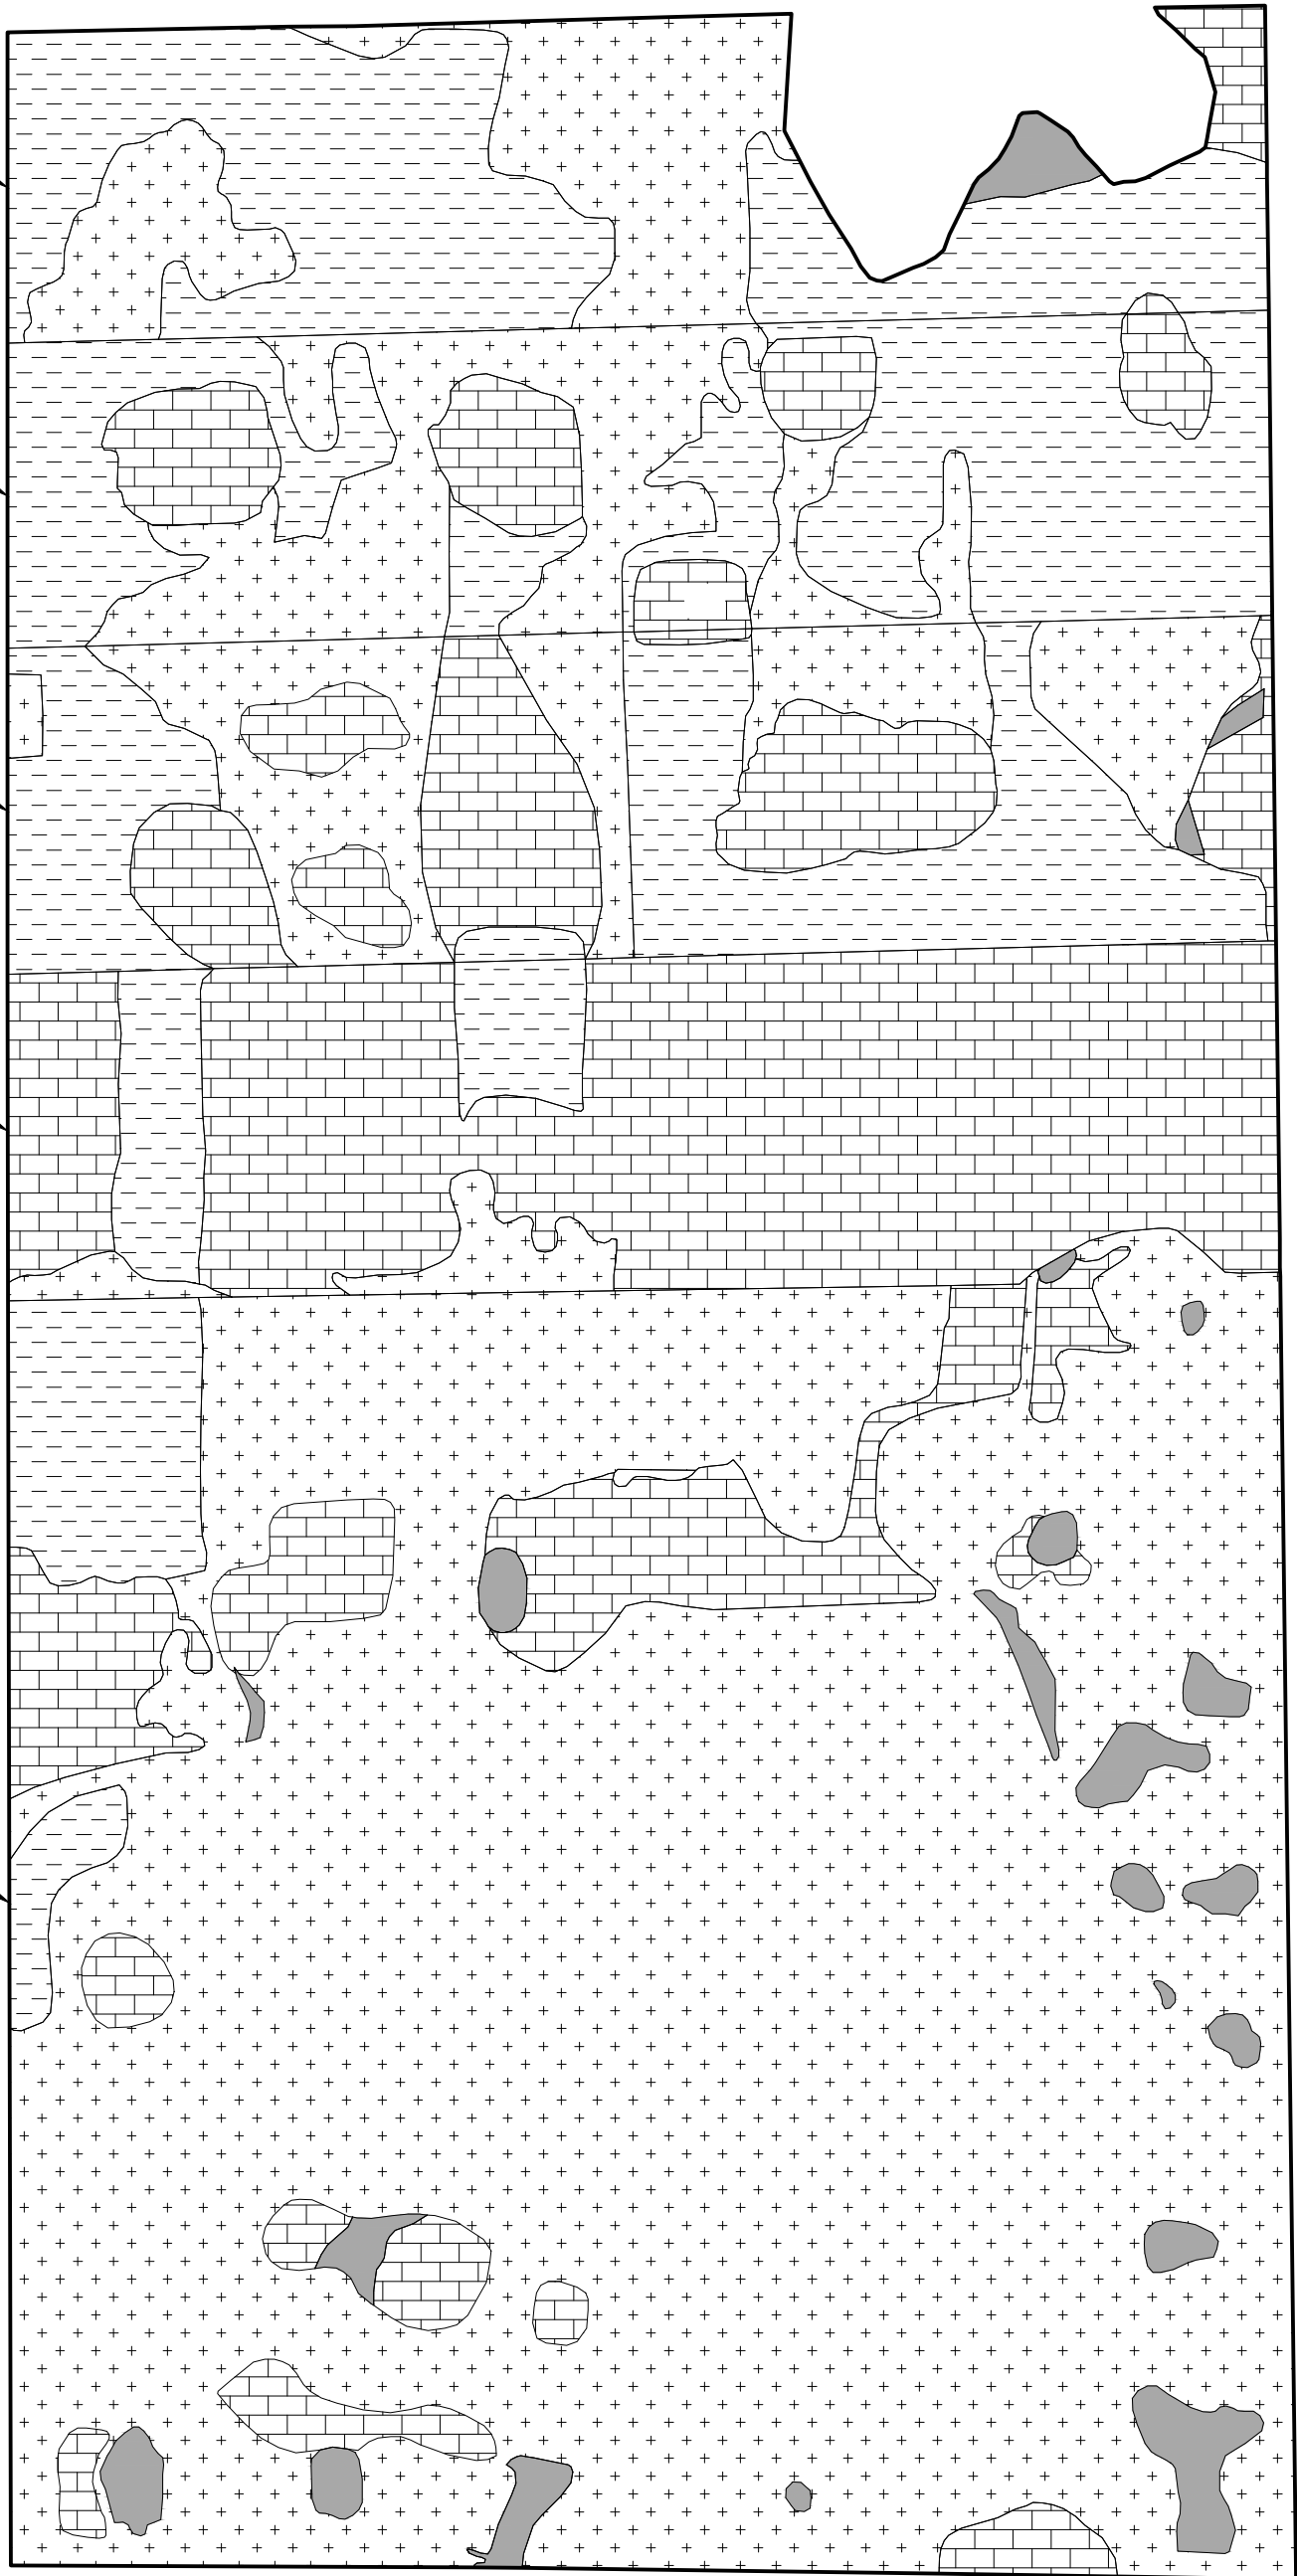

LEGEND:

-  UPLAND  
(26.93 Ac.±)
-  HERBACEOUS WETLAND  
(689.93 Ac.±)
-  HYDRIC FLATWOODS  
(266.60 Ac.±)
-  MIXED FORESTED WETLAND  
(294.25 Ac.±)

	PHASE I	PHASE II	PHASE III	PHASE IV	PHASE V	TOTAL
UPLAND	23.42 Ac.±	-	0.88 Ac.±	-	2.63 Ac.±	<b>26.93 Ac.±</b>
HERBACEOUS WETLAND	541.91 Ac.±	8.26 Ac.±	51.24 Ac.±	46.86 Ac.±	41.66 Ac.±	<b>689.93 Ac.±</b>
HYDRIC FLATWOODS	26.99 Ac.±	17.79 Ac.±	62.23 Ac.±	81.69 Ac.±	77.90 Ac.±	<b>266.60 Ac.±</b>
MIXED FORESTED WETLAND	70.32 Ac.±	141.14 Ac.±	51.86 Ac.±	26.65 Ac.±	4.28 Ac.±	<b>294.25 Ac.±</b>
<b>TOTAL</b>	<b>662.64 Ac.±</b>	<b>167.19 Ac.±</b>	<b>166.21 Ac.±</b>	<b>155.20 Ac.±</b>	<b>126.47 Ac.±</b>	<b>1277.71 Ac.±</b>

NOTES:

PROPERTY BOUNDARY ESTIMATED FROM THE HENDRY COUNTY PROPERTY APPRAISER'S GIS WEBSITE.

J:\2009\09\HKL1975\BIG\_CYPRESS\_MITIGATION\_BANK\_PHASE\_I-V\_AND\_VI\2016\MB\PHASES\_I-V\_APP\_B-3\_PROPOSED\_CONDITIONS\_MAP\_I-I-10-16.DWG TAB: APP B-3 MAR 30, 2017 - 1:29PM PLOTTED BY: HOLDENH

DRAWN BY	DATE
H.H.	10/24/12
REVIEWED BY	DATE
A.W.	10/24/12
REVISED	DATE
H.H.	11/10/16

13620 Metropolis Avenue  
Suite 200  
Fort Myers, Florida 33912  
Phone (239) 274-0067  
Fax (239) 274-0069



BIG CYPRESS MITIGATION BANK  
PHASES I-V  
PROPOSED CONDITIONS MAP

DRAWING No.	09MML1975
SHEET No.	APPENDIX B-3