



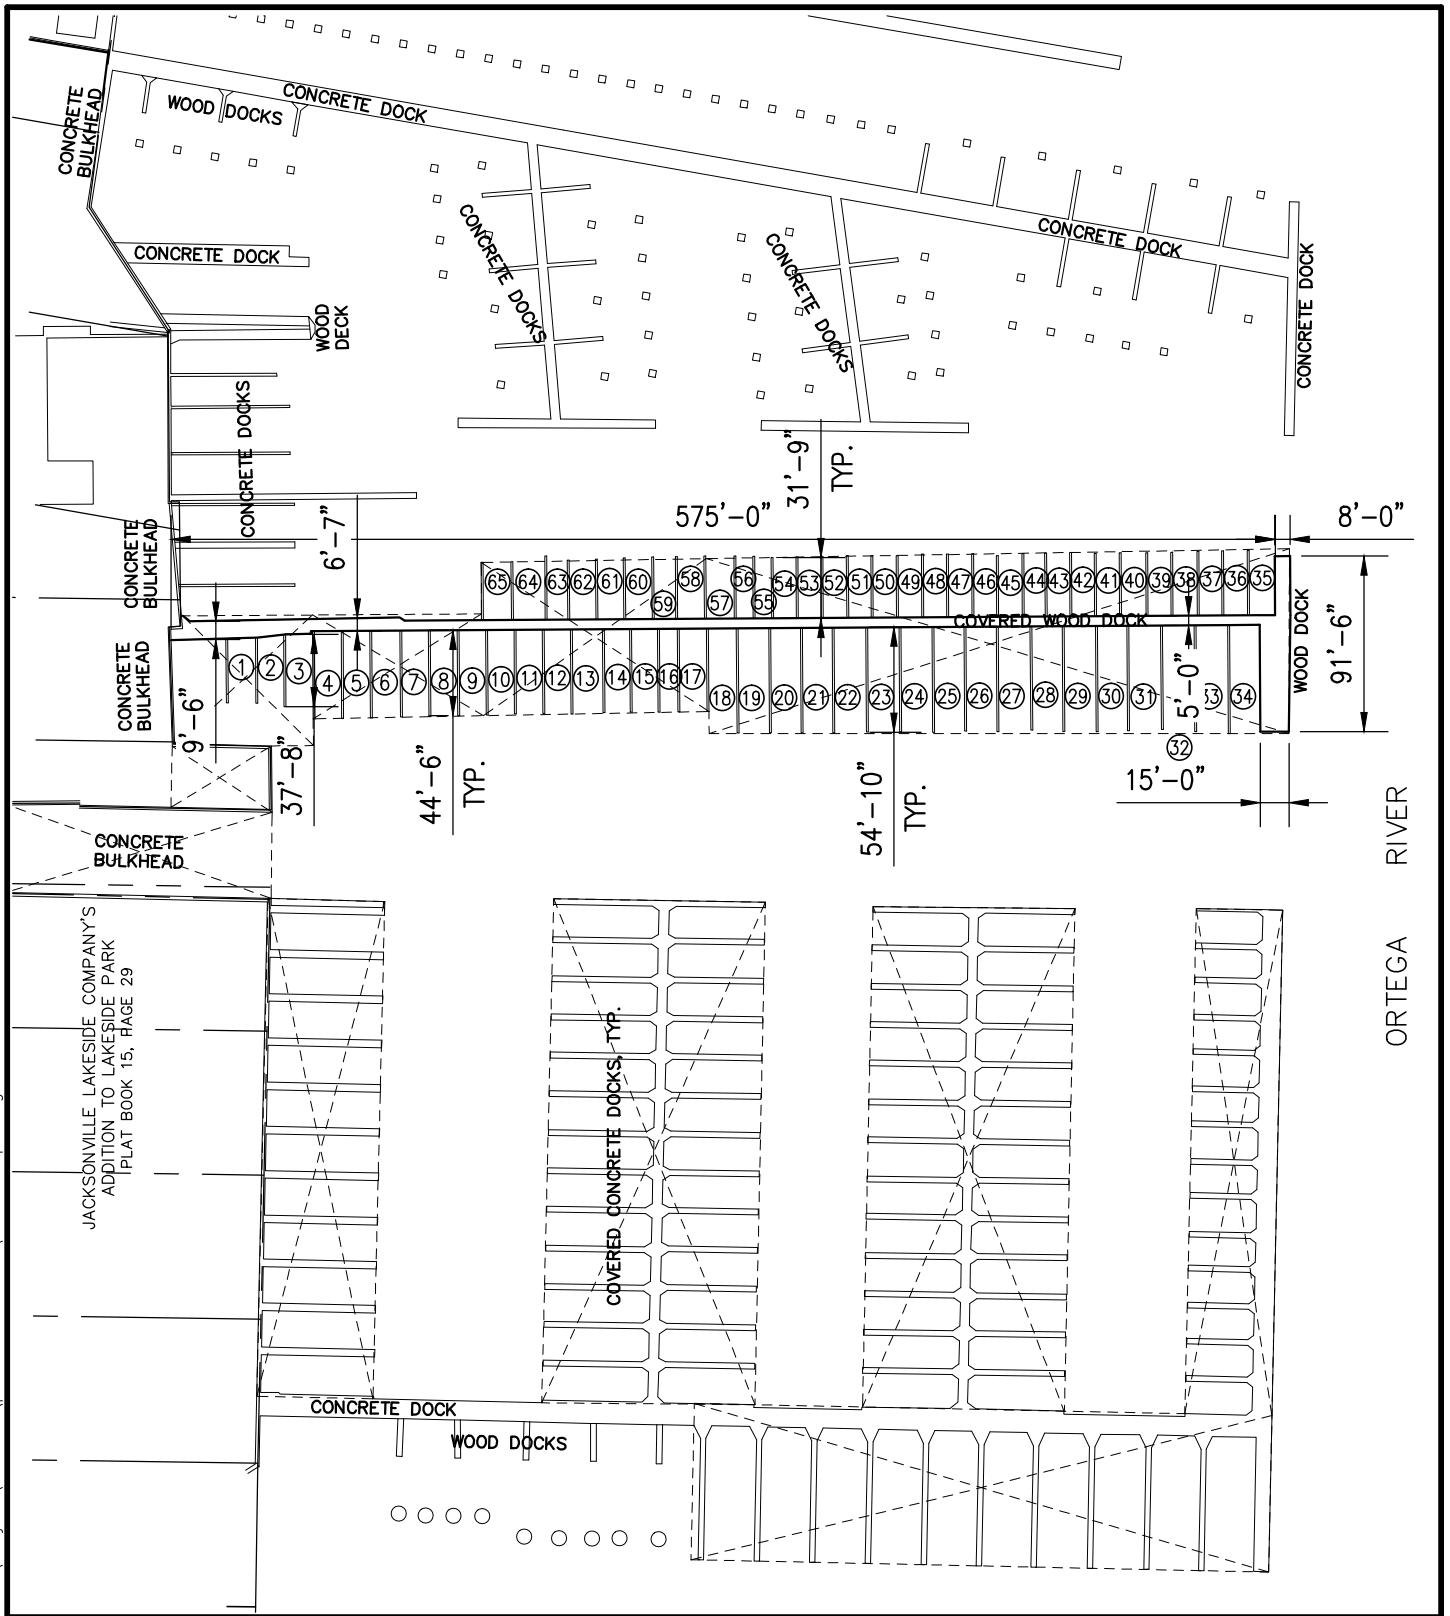
PROJECT LOCATION

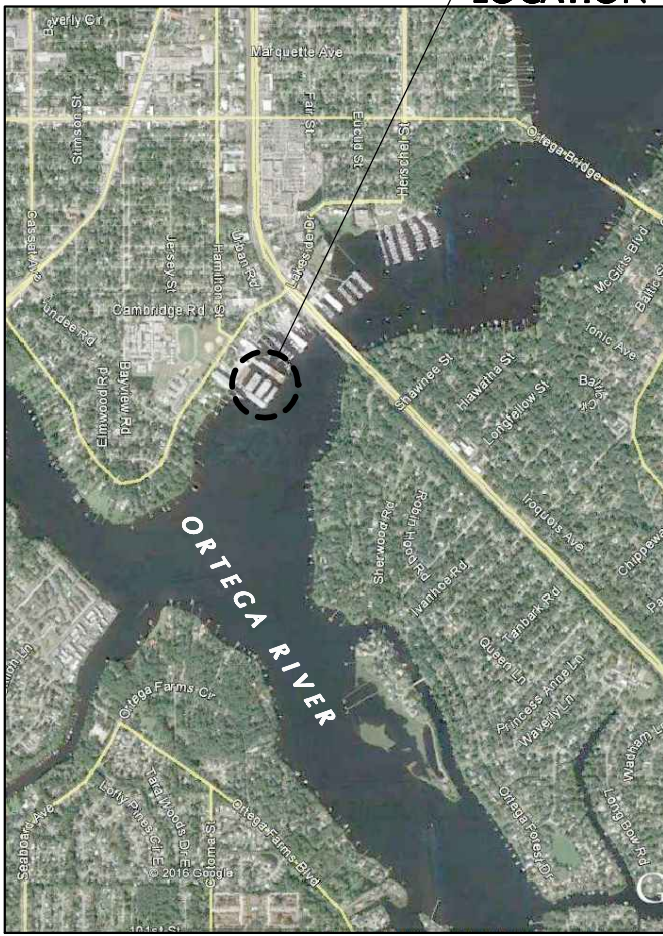


F:\Project\354400\permit_sketches\354400-ps.dwg

	.	.	APP. NO:	.	CLIENT: LAMB'S YACHT CENTER 3376 LAKESHORE BLVD. JACKSONVILLE, FL 32210 MARINA PROJECT
	.	.	PROJECT NO:	354400	
	.	.	DATUM:	NGVD	
	.	.	DRAWN BY:	SV	
12/08/16	FIGURE	DATE:	DESCRIPTION:	CHECKED BY:	DHI
SUBMITTED BY:					
		COASTAL SYSTEMS INTERNATIONAL, INC. 464 South Dixie Highway, Coral Gables, Florida 33146 Tel: 305-661-3655 Fax: 305-661-1914 www.CoastalSystemsInt.com STATE OF FLORIDA EB #7087 Coastal, Environmental, CMI Engineering and Management			
ENGINEER SEAL		LOCATION MAP SHEET 1 OF 2			

F:\Project\354400\permit_sketches\354400-ps.dwg



ENGINEER SEAL	12/08/16	FIGURE	APP. NO: PROJECT NO: 354400 DATUM: NGVD DRAWN BY: SV CHECKED BY: DHI	CLIENT: LAMB'S YACHT CENTER 3376 LAKESHORE BLVD. JACKSONVILLE, FL 32210 MARINA PROJECT
	SUBMITTED BY:		FIGURE	
	 COASTAL SYSTEMS INTERNATIONAL, INC. 464 South Dixie Highway, Coral Gables, Florida 33146 Tel: 305-661-3655 Fax: 305-661-1914 www.CoastalSystemsInt.com STATE OF FLORIDA EB #7087 Coastal, Environmental, Civil Engineering and Management		SHEET 2 OF 2	