


STARWOOD
 ACOE WETLAND
 IMPACT EXHIBITS
 CITY OF ORLANDO, FLORIDA

6/21/2017

KEY PLAN

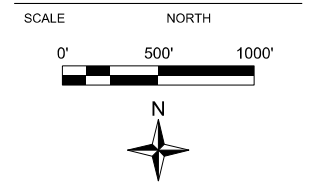


REVISIONS

No.	DATE	BY	Description

PROJECT # 50088752
 DRAWN BY SKH
 APPROVED BY RMJ
 CHECKED BY RMJ
 DATE MARCH 2017
 DATUM NAVD 88

TITLE
ACOE ENVIRONMENTAL CONSIDERATIONS PLAN
 STAR-2/Environmental Cross-Sections
 SHEET NO.

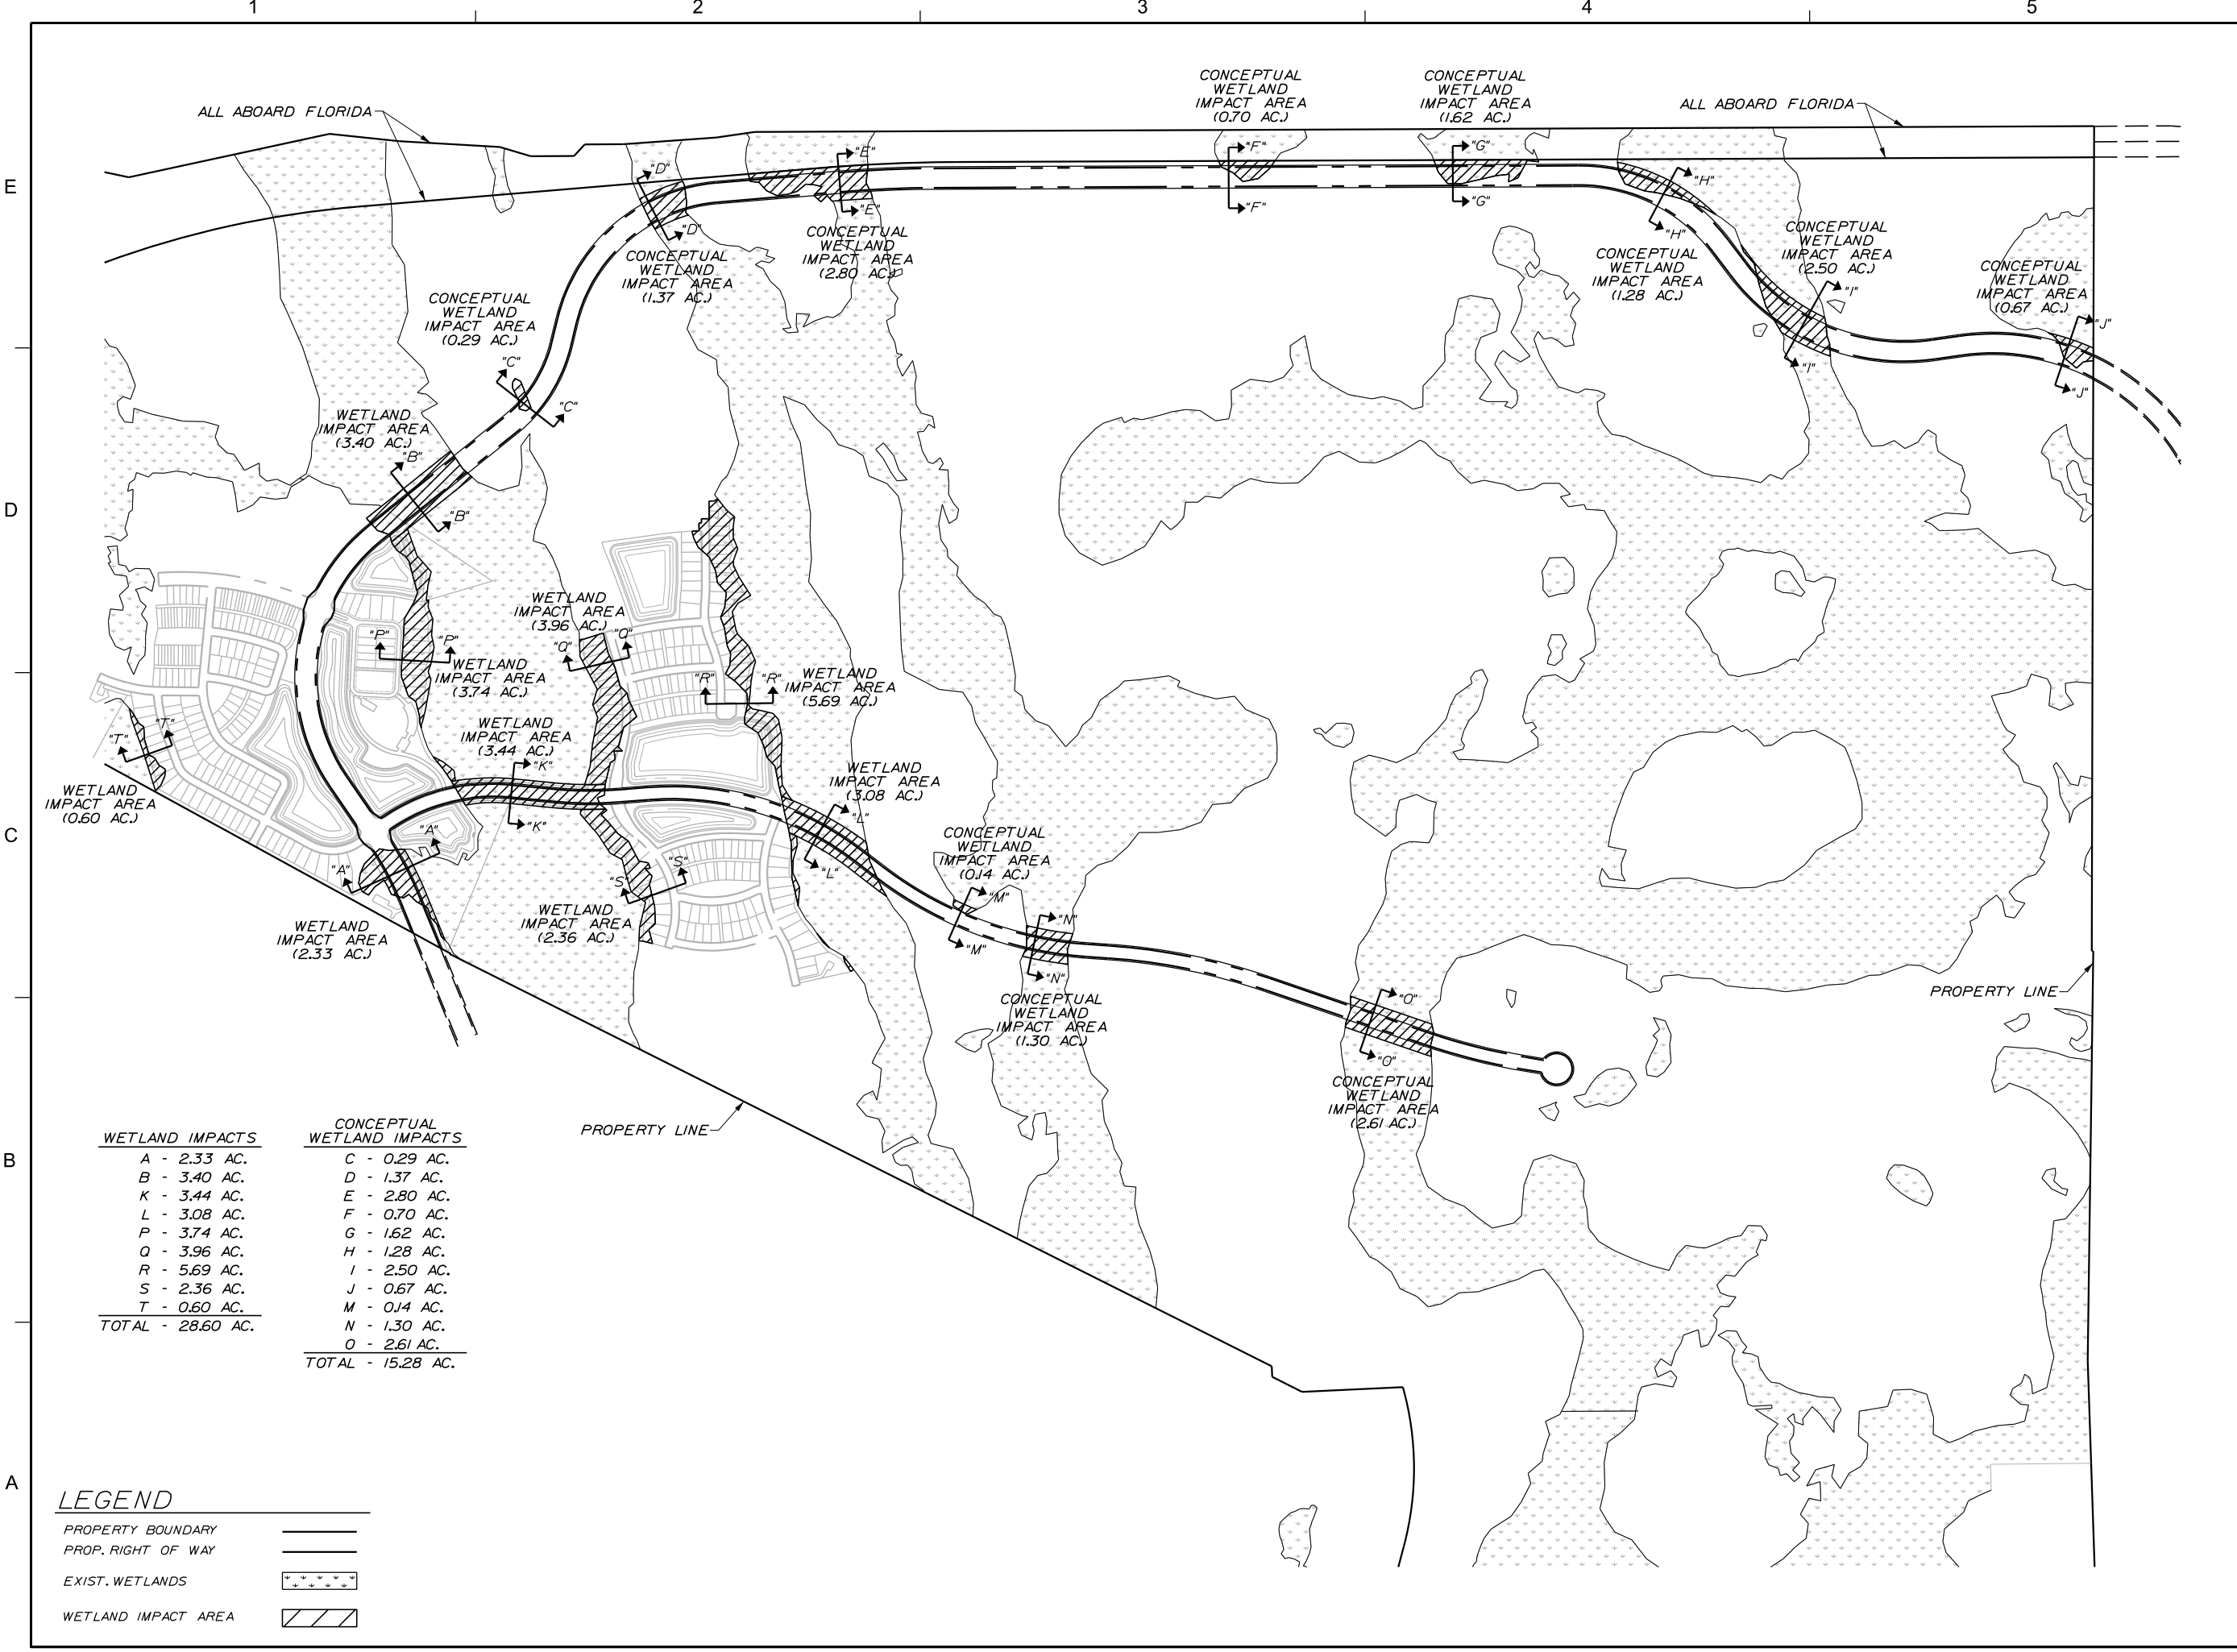

WETLAND IMPACTS	CONCEPTUAL WETLAND IMPACTS
A - 2.33 AC.	C - 0.29 AC.
B - 3.40 AC.	D - 1.37 AC.
K - 3.44 AC.	E - 2.80 AC.
L - 3.08 AC.	F - 0.70 AC.
P - 3.74 AC.	G - 1.62 AC.
Q - 3.96 AC.	H - 1.28 AC.
R - 5.69 AC.	I - 2.50 AC.
S - 2.36 AC.	J - 0.67 AC.
T - 0.60 AC.	M - 0.14 AC.
TOTAL - 28.60 AC.	N - 1.30 AC.
	O - 2.61 AC.
	TOTAL - 15.28 AC.


LEGEND

PROPERTY BOUNDARY	———
PROP. RIGHT OF WAY	———
EXIST. WETLANDS
WETLAND IMPACT AREA	//////

10:02:06 AM ...\\STAR2\ACOE\PH1-3_Env\ConsPlan-01.dgn

1 2 3 4 5

E
D
C
B
A

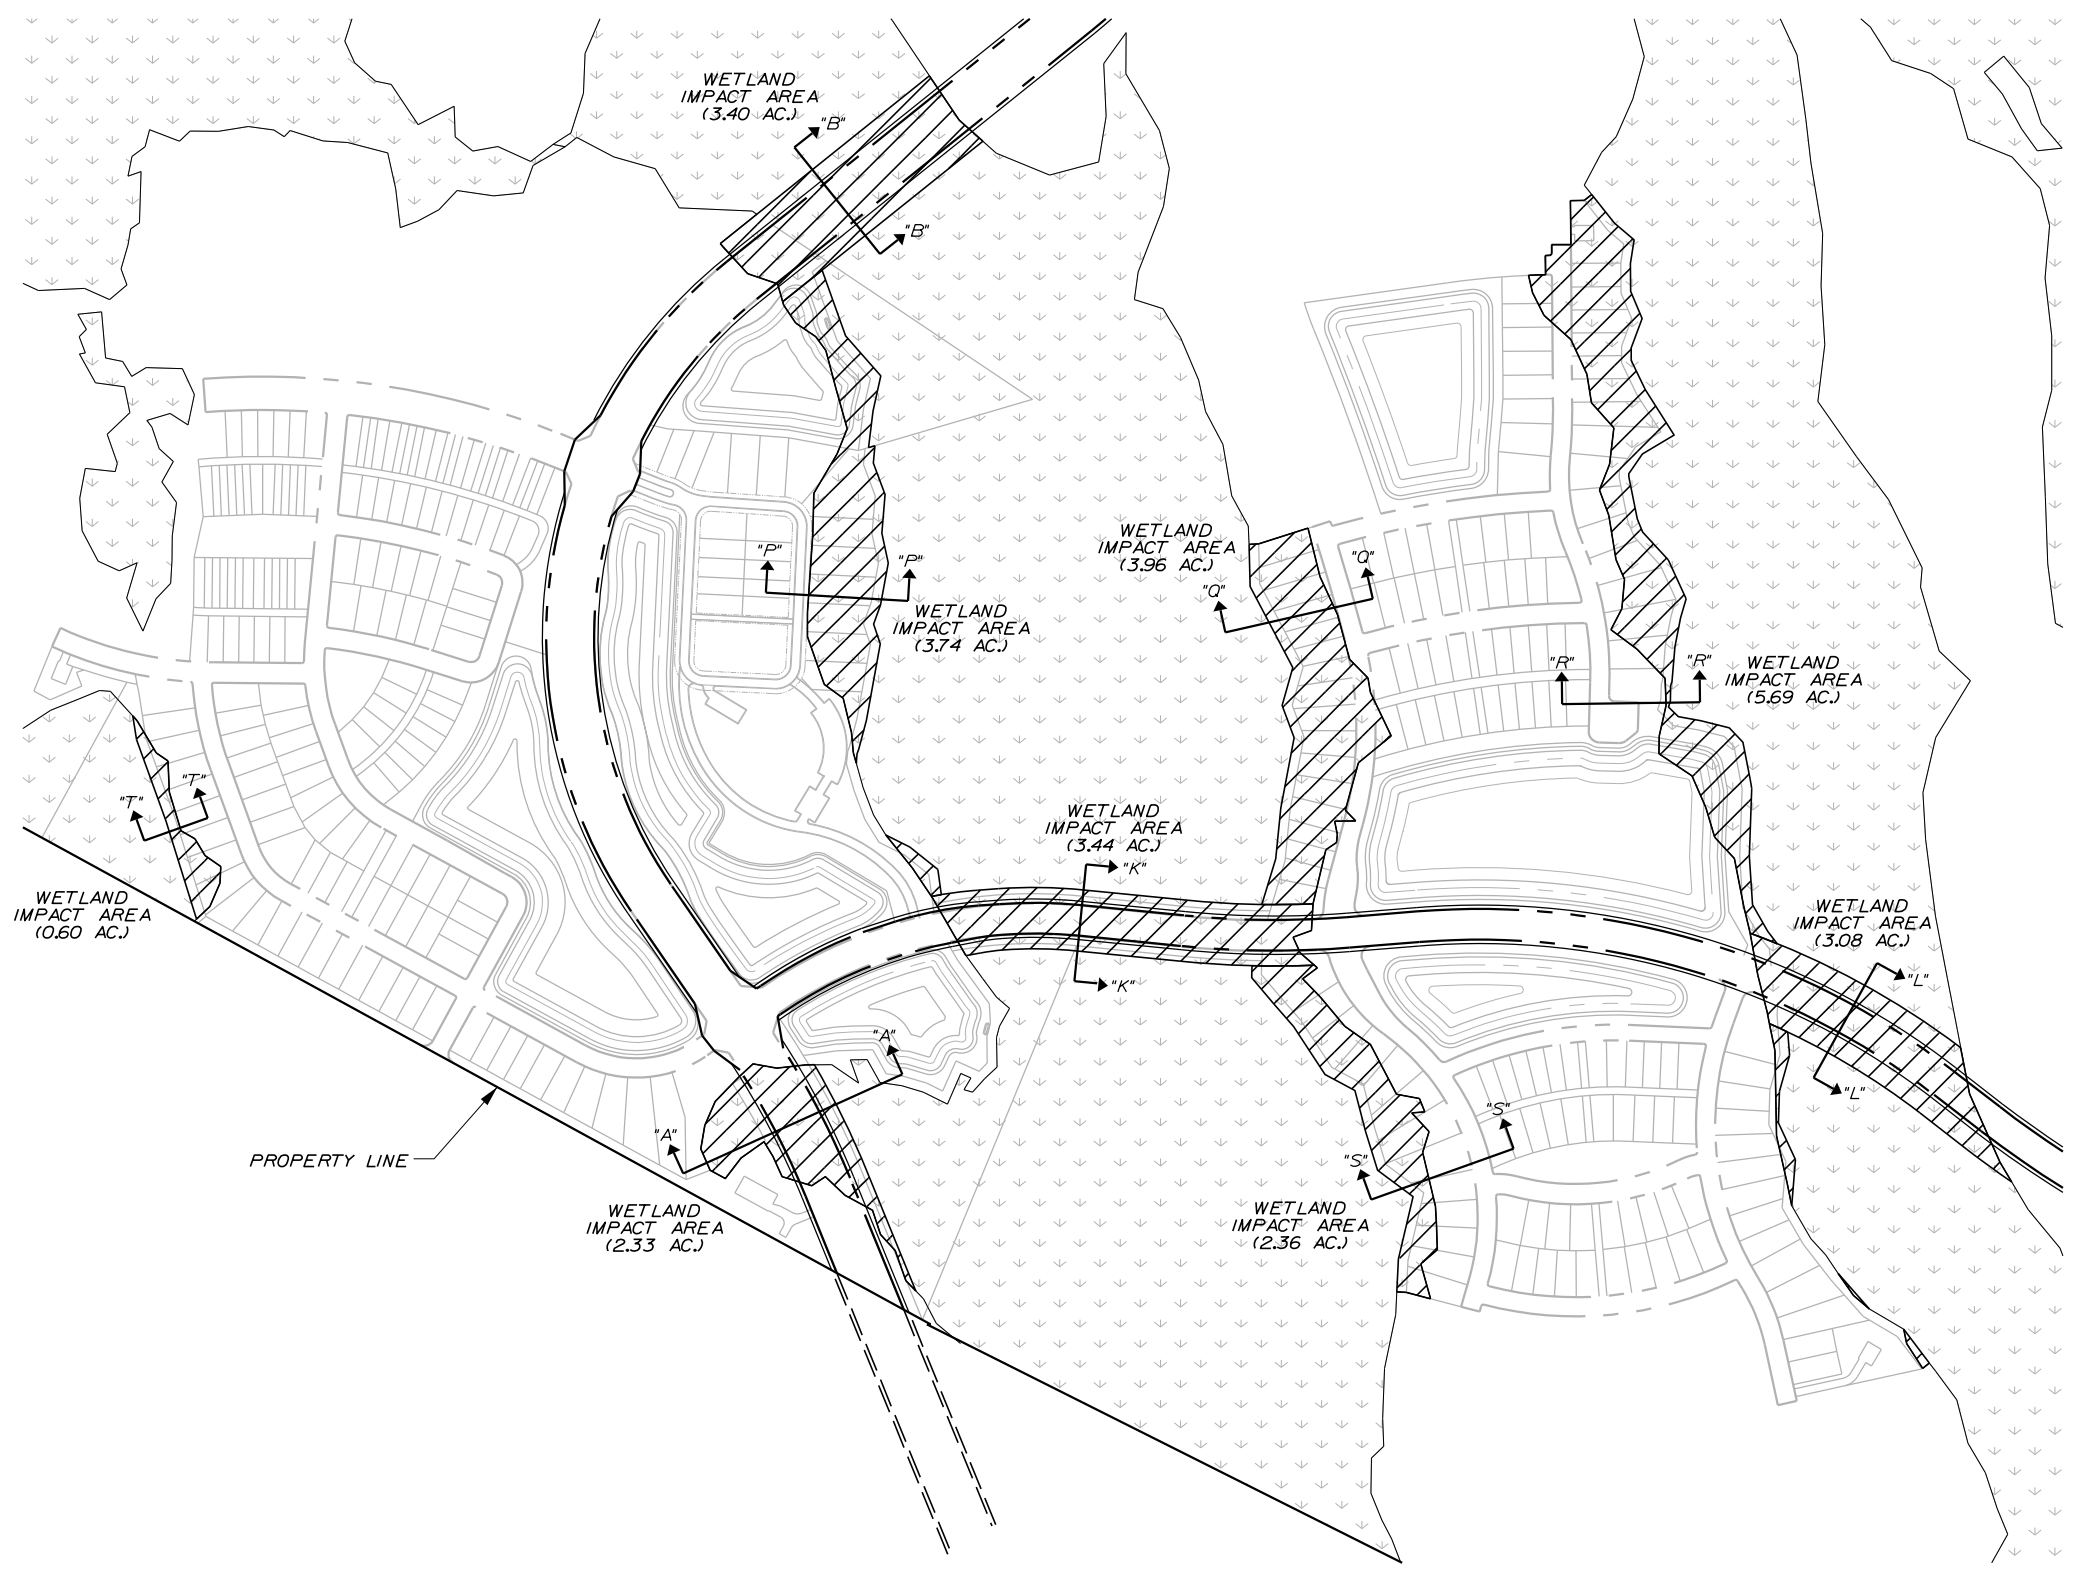

LEGEND


PROPERTY BOUNDARY	
PROP. RIGHT OF WAY	
EXIST. WETLANDS	
WETLAND IMPACT AREA	

Dewberry[®]
 Dewberry Engineers Inc.
 800 NORTH MAGNOLIA AVE
 SUITE 1000
 ORLANDO, FL 32803
 PHONE: 407.843.5120
 ENGINEERING BUSINESS -8794

STARWOOD
 ACOE WETLAND
 IMPACT EXHIBITS
 CITY OF ORLANDO, FLORIDA

6/21/2017

KEY PLAN

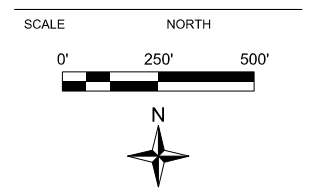

REVISIONS

No.	DATE	BY	Description

PROJECT # 50088752
 DRAWN BY SKH
 APPROVED BY RMJ
 CHECKED BY RMJ
 DATE MARCH 2017
 DATUM NAVD 88

TITLE
ACOE ENVIRONMENTAL CONSIDERATIONS PLAN
 STAR-2/Environmental Cross-Sections
 SHEET NO.

2 OF 10

10:02:09 AM ...\\STAR2\ACOE\PH1-3_EnvConsPlan-02.dgn

1

2

3

4

5

E

D

C

B

A




Dewberry Engineers Inc.
 800 NORTH MAGNOLIA AVE
 SUITE 1000
 ORLANDO, FL 32803
 PHONE: 407.843.5120
 ENGINEERING BUSINESS -8794

STARWOOD
 ACOE WETLAND
 IMPACT EXHIBITS
 CITY OF ORLANDO, FLORIDA

6/21/2017

KEY PLAN

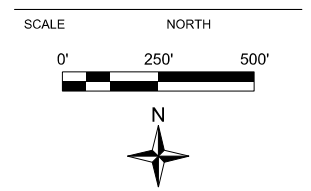

REVISIONS

No.	DATE	BY	Description


PROJECT # 50088752
 DRAWN BY SKH
 APPROVED BY RMJ
 CHECKED BY RMJ
 DATE MARCH 2017
 DATUM NAVD 88

TITLE
ACOE ENVIRONMENTAL CONSIDERATIONS PLAN
 STAR-2\Environmental\Cross-Sections
 SHEET NO.

3 OF 10

LEGEND


PROPERTY BOUNDARY	
PROP. RIGHT OF WAY	
EXIST. WETLANDS	
WETLAND IMPACT AREA	

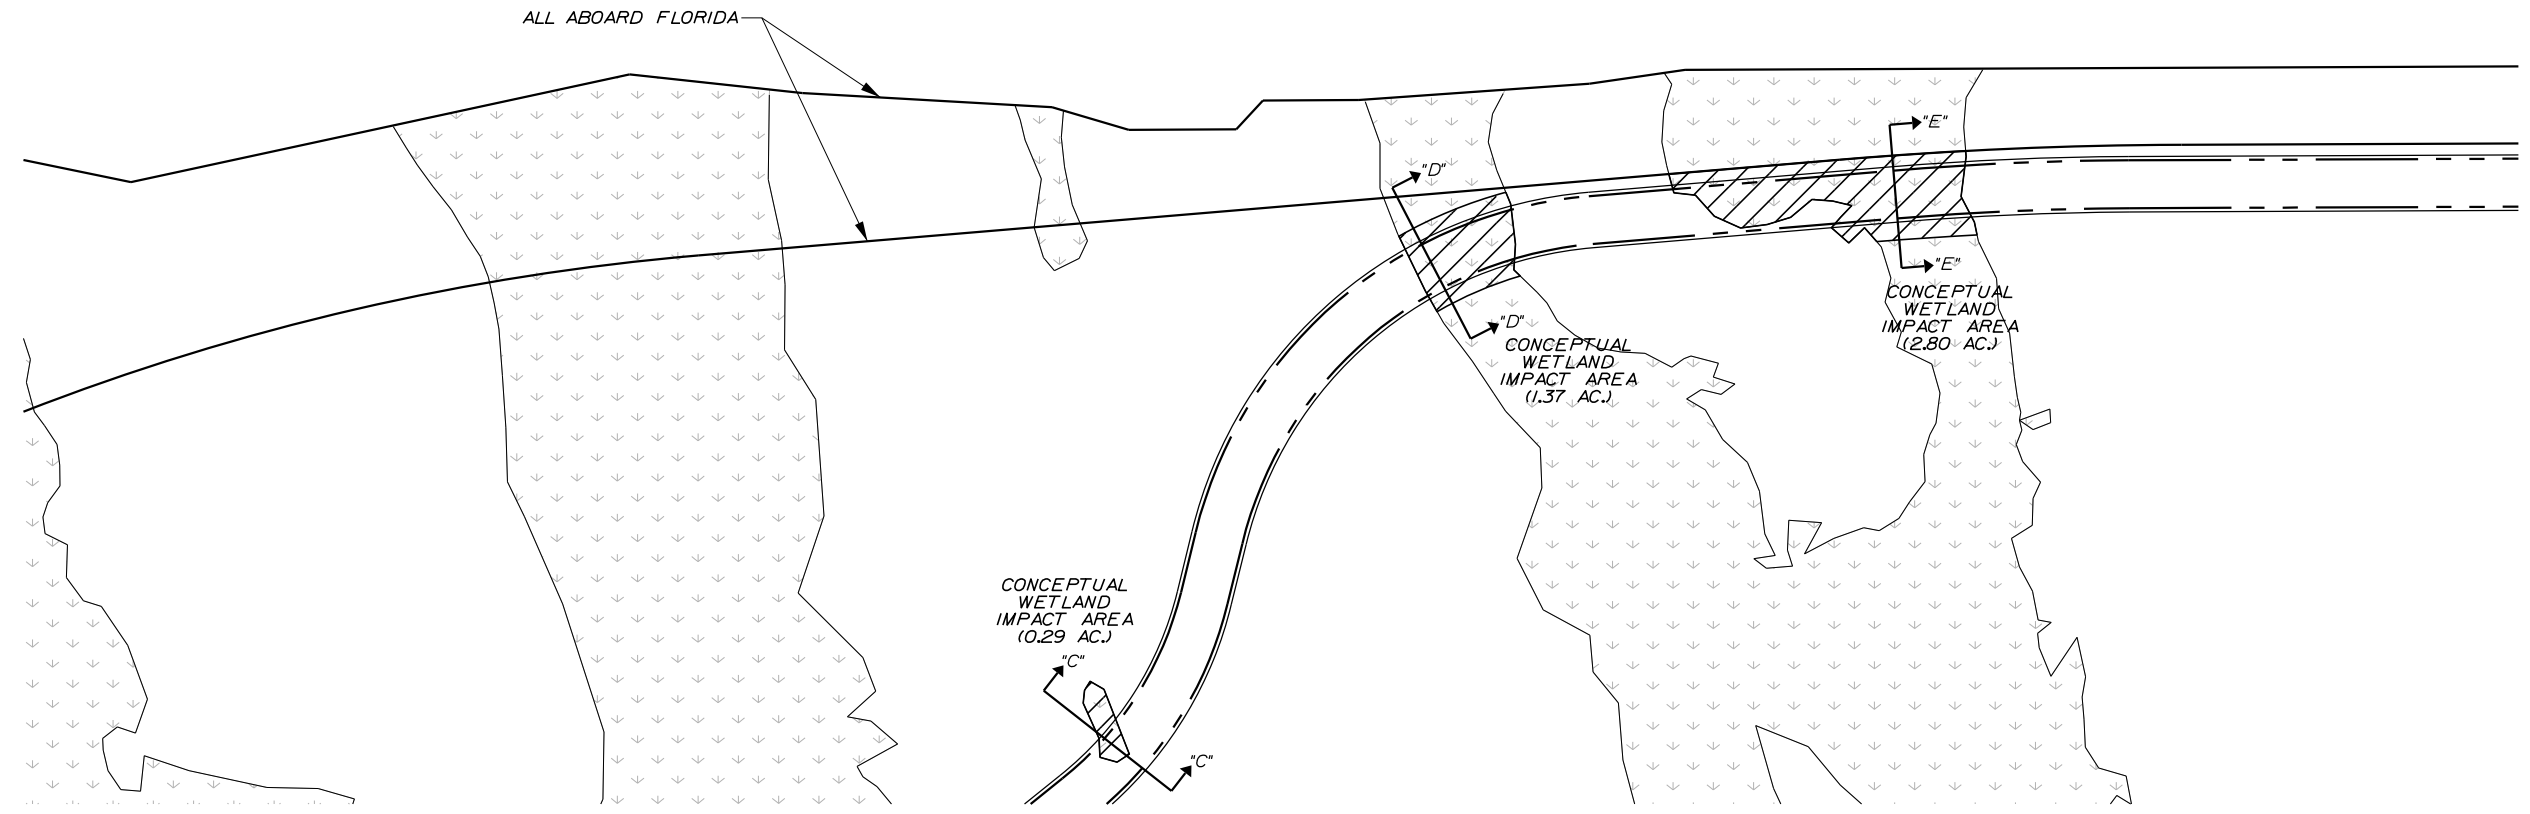

10:02:10 AM ...STAR2 ACOE PH1-3 EnvConPlan-03.dgn

6/21/2017

KEY PLAN

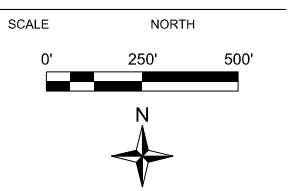


REVISIONS

No.	DATE	BY	Description

PROJECT # 50088752
 DRAWN BY SKH
 APPROVED BY RMJ
 CHECKED BY RMJ
 DATE MARCH 2017
 DATUM NAVD 88

TITLE
ACOE ENVIRONMENTAL CONSIDERATIONS PLAN
 STAR-2/Environmental Cross-Sections
 SHEET NO.

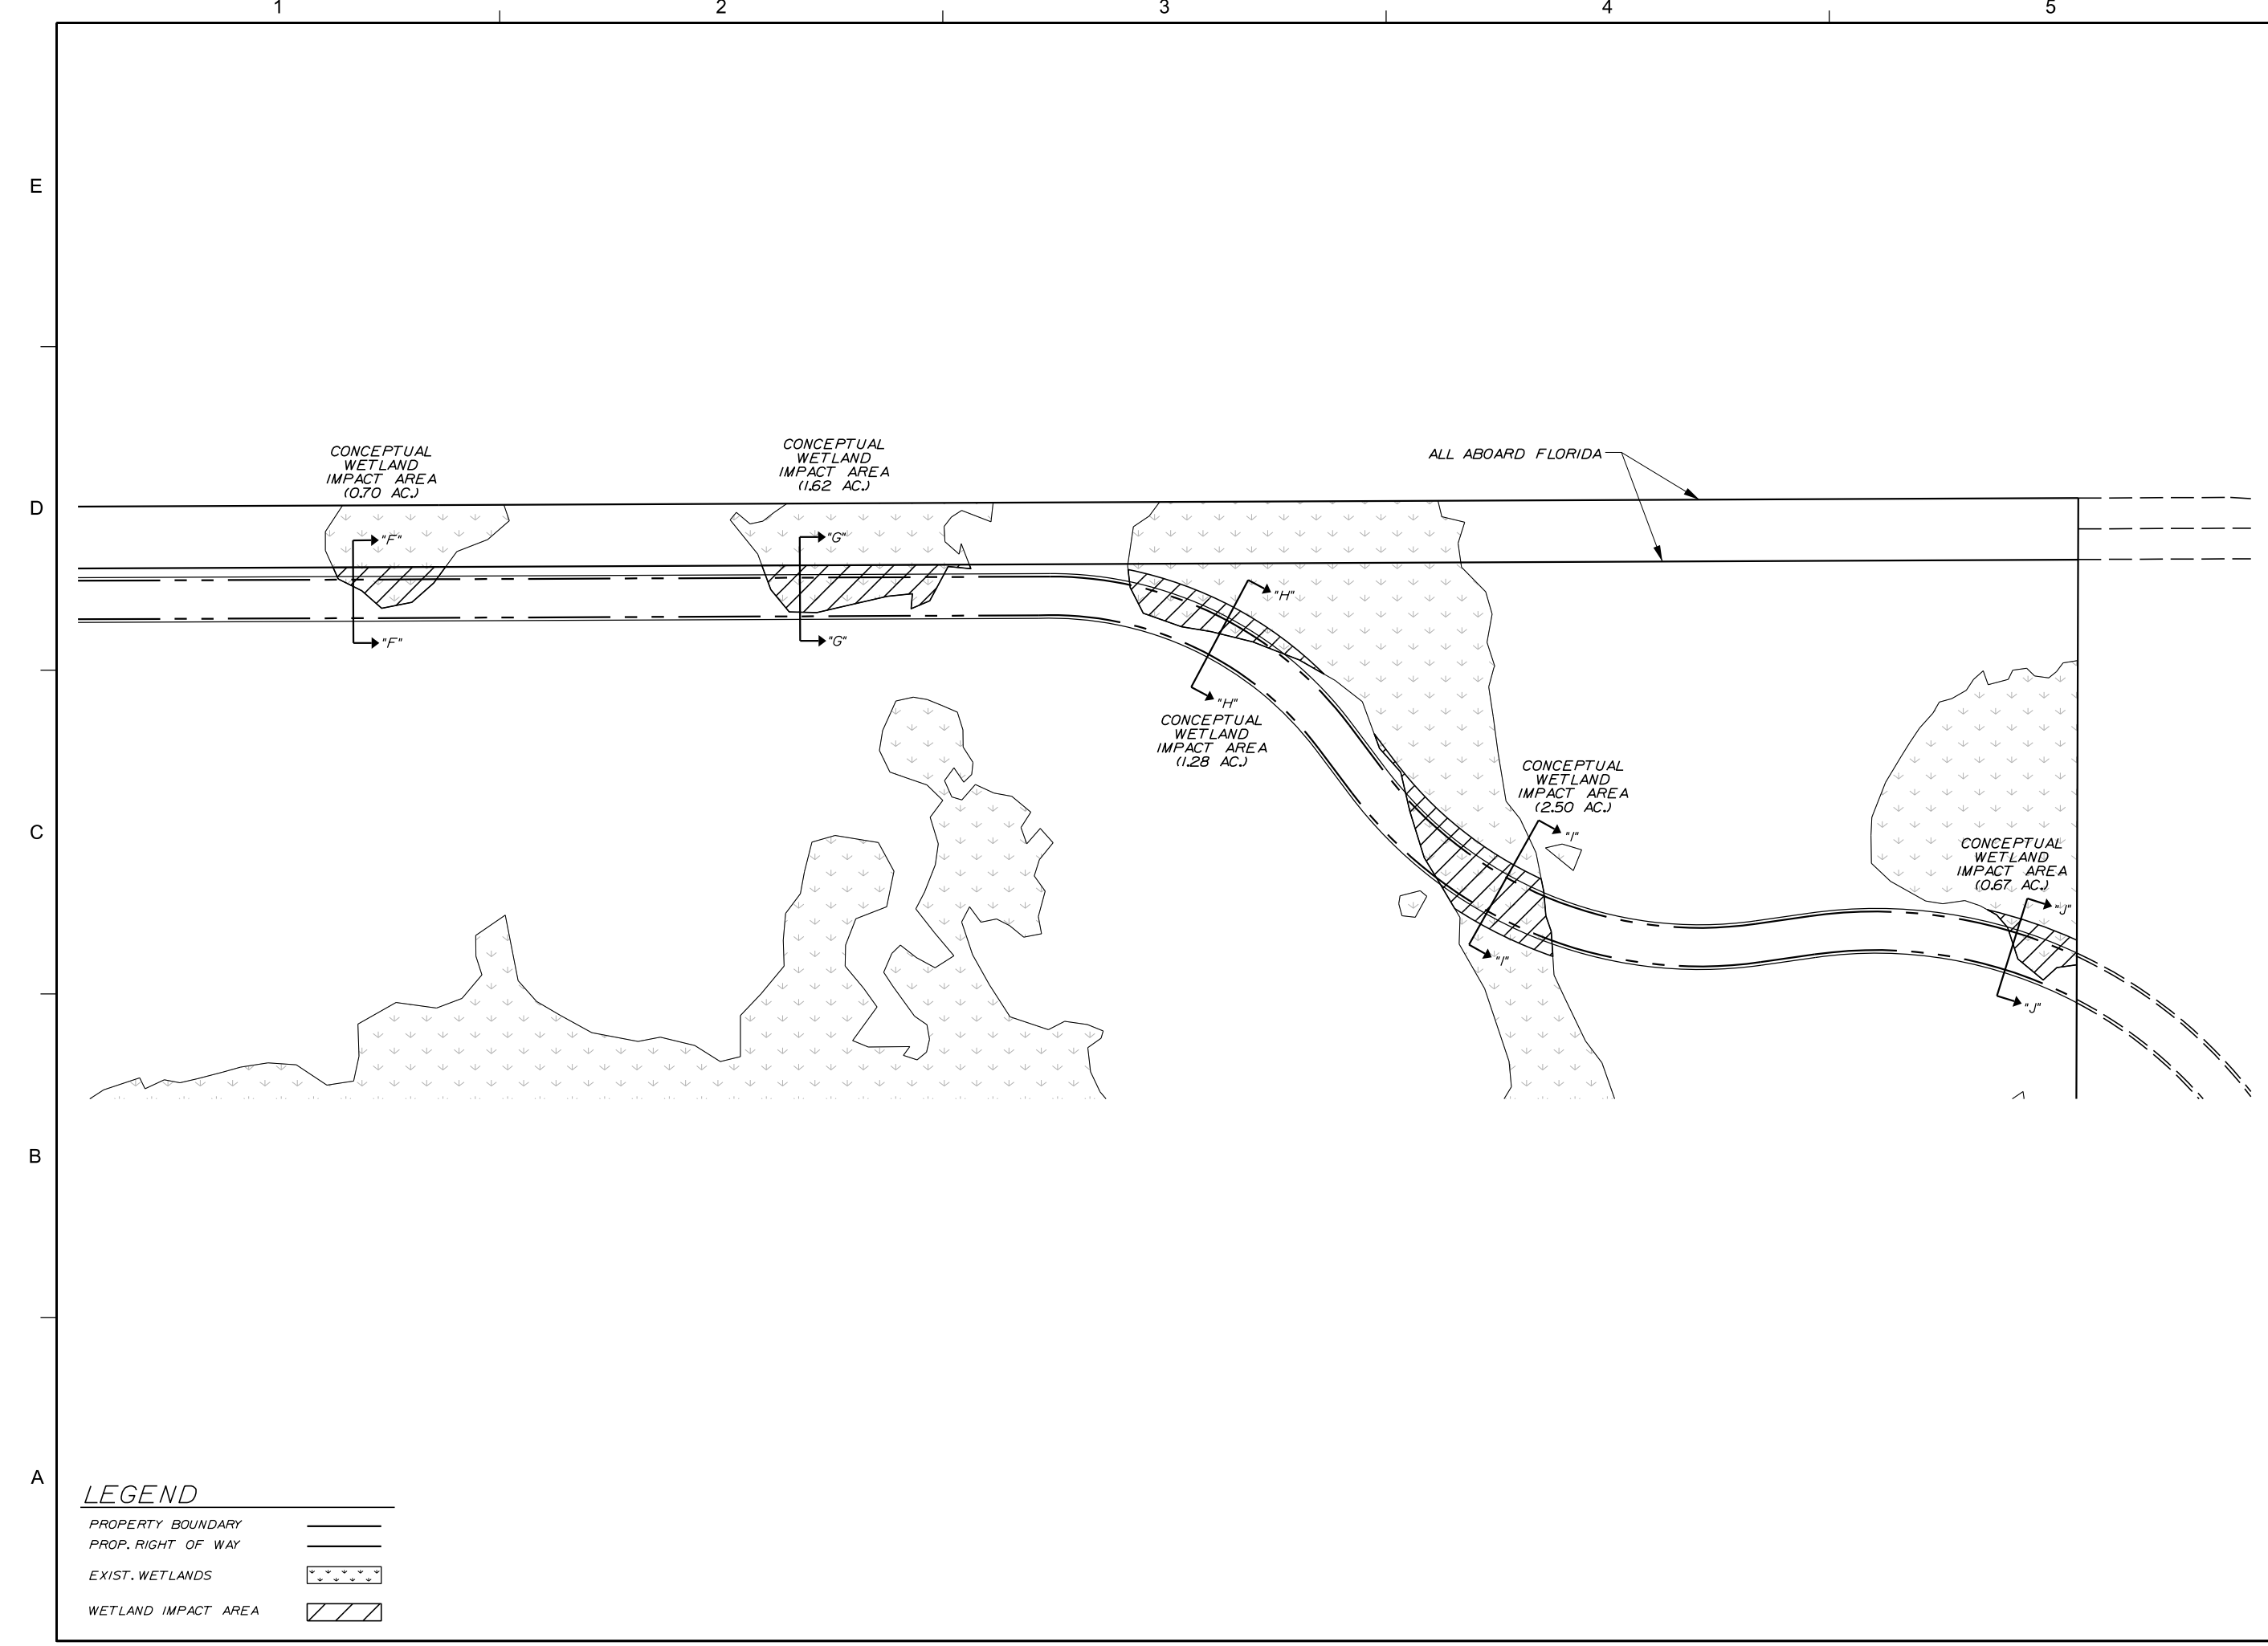

LEGEND

PROPERTY BOUNDARY ———

PROP. RIGHT OF WAY ———

EXIST. WETLANDS [stippled pattern]

WETLAND IMPACT AREA [hatched pattern]

10:02:12 AM ...\STAR2 ACOE PH1-3 EnvConsPlan-04.dgn

1

2

3

4

5

E

D

C

B

A



LEGEND

PROPERTY BOUNDARY	
PROP. RIGHT OF WAY	
EXIST. WETLANDS	
WETLAND IMPACT AREA	




Dewberry Engineers Inc.
 800 NORTH MAGNOLIA AVE
 SUITE 1000
 ORLANDO, FL 32803
 PHONE: 407.843.5120
 ENGINEERING BUSINESS -8794

STARWOOD
ACOE WETLAND
IMPACT EXHIBITS
 CITY OF ORLANDO, FLORIDA

6/21/2017

KEY PLAN

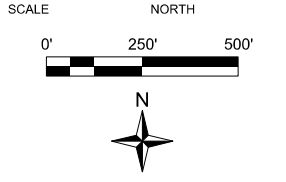

REVISIONS

No.	DATE	BY	Description

PROJECT # 50088752
 DRAWN BY SKH
 APPROVED BY RMJ
 CHECKED BY RMJ
 DATE MARCH 2017
 DATUM NAVD 88

TITLE
ACOE ENVIRONMENTAL CONSIDERATIONS PLAN
 STAR-2/Environmental Cross-Sections
 SHEET NO.

10:02:13 AM ...\\STAR2\ACOE\PH1-3_EnvConsPlan-05.dgn

1

2

3

4


5

 **FILL IMPACT AREA**




Dewberry Engineers Inc.
 800 NORTH MAGNOLIA AVE
 SUITE 1000
 ORLANDO, FL 32803
 PHONE: 407.843.5120
 ENGINEERING BUSINESS -8794


E

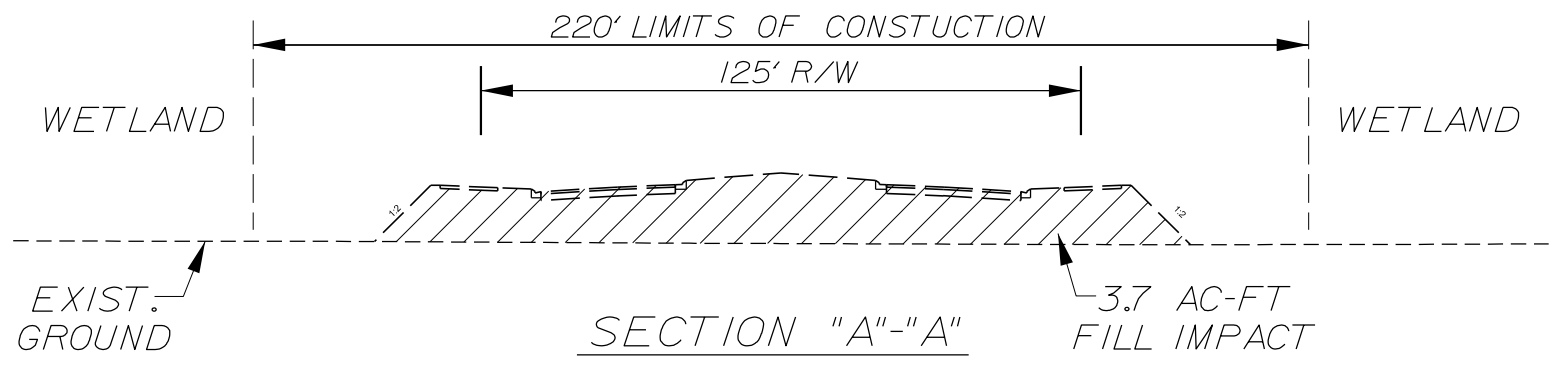


D

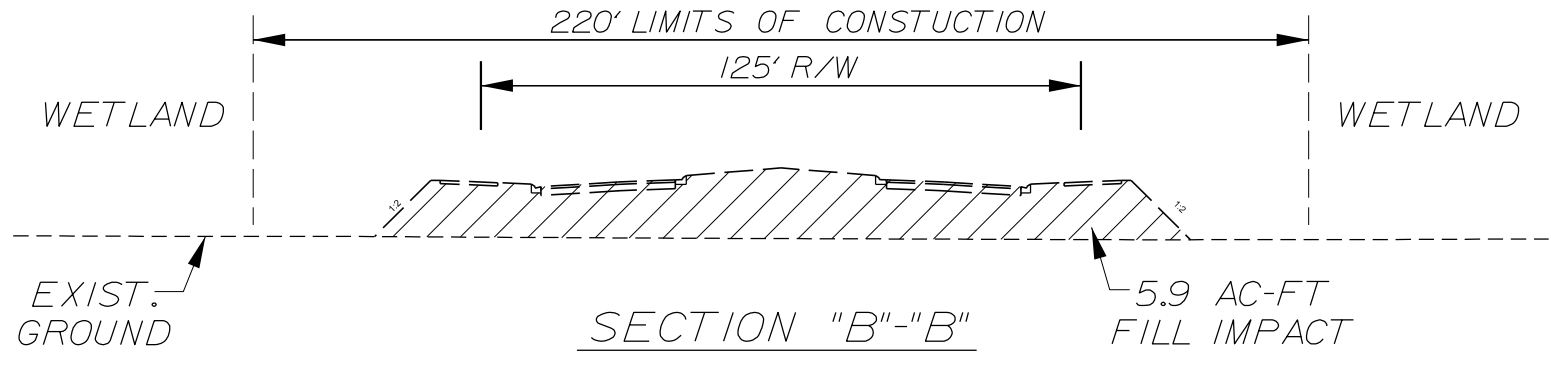

C

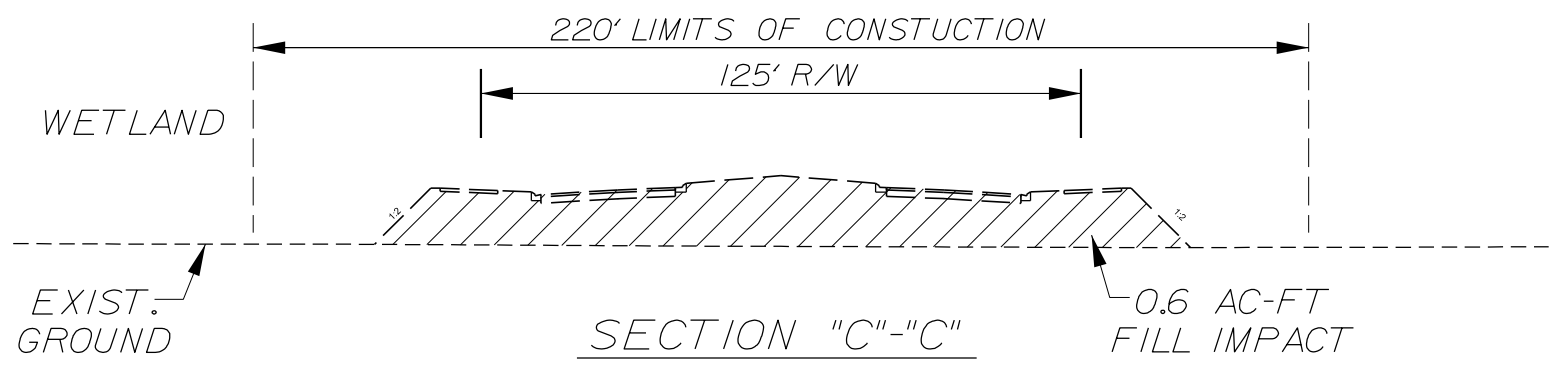

B

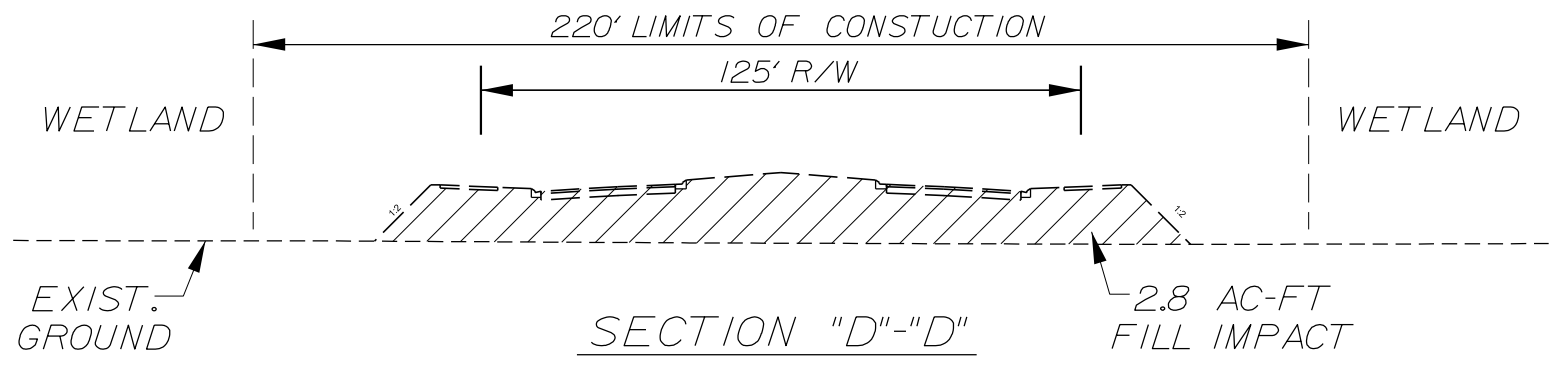


A

STARWOOD
 ACOE WETLAND
 IMPACT EXHIBITS
 CITY OF ORLANDO, FLORIDA

6/21/2017

KEY PLAN

SCALE

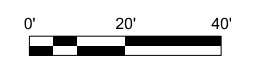

REVISIONS

No.	DATE	BY	Description

PROJECT # 50088752
 DRAWN BY SKH
 APPROVED BY RMJ
 CHECKED BY RMJ
 DATE MARCH 2017
 DATUM NAVD 88

TITLE
ACOE ENVIRONMENTAL CROSS SECTIONS
 STAR-2/Environmental Cross-Sections
 SHEET NO.

6 OF 10

10:02:15 AM ...\\STAR2\ACOE\PH1-3 X-Section-01.dgn

1

2

3

4


5

 **FILL IMPACT AREA**




Dewberry Engineers Inc.
 800 NORTH MAGNOLIA AVE
 SUITE 1000
 ORLANDO, FL 32803
 PHONE: 407.843.5120
 ENGINEERING BUSINESS -8794


E

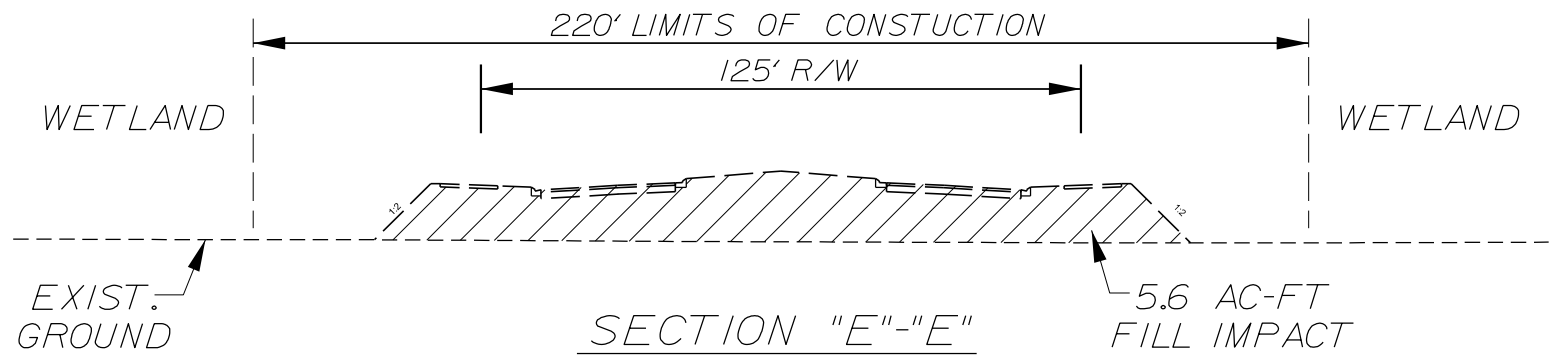


D

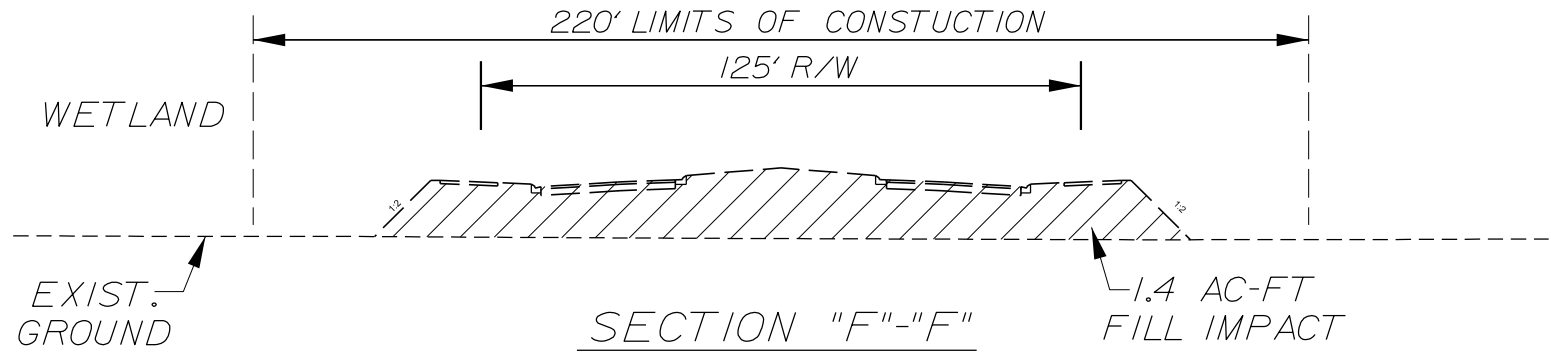

C

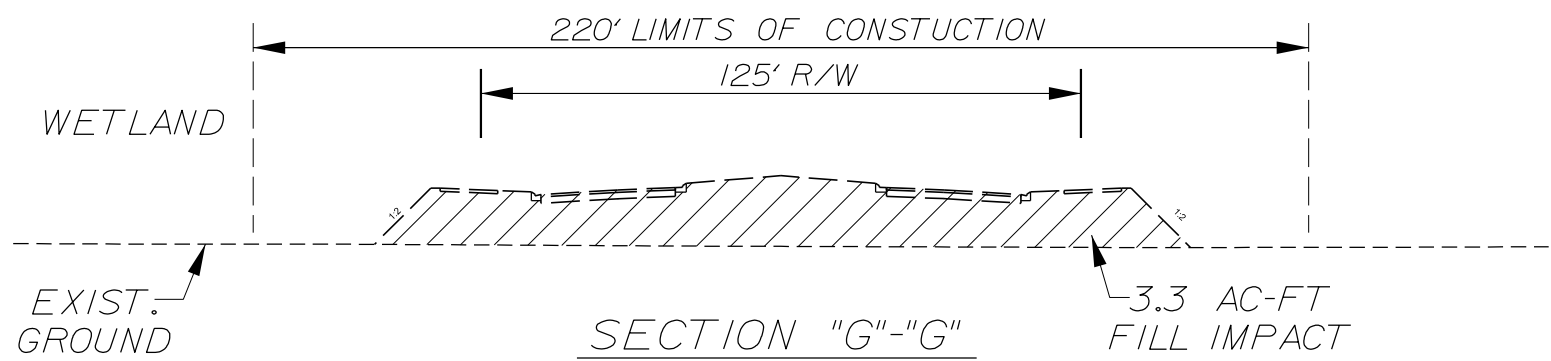

B

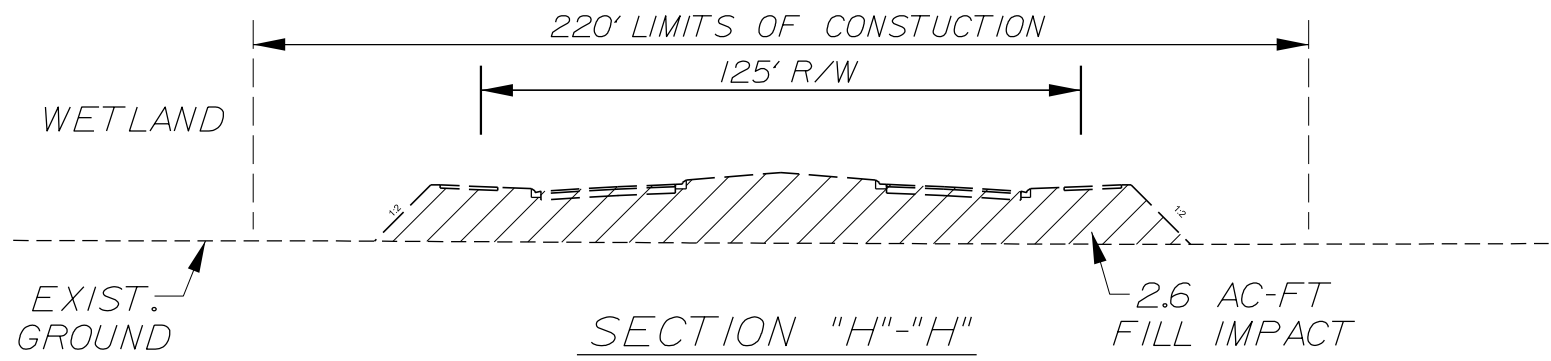


A

STARWOOD
 ACOE WETLAND
 IMPACT EXHIBITS
 CITY OF ORLANDO, FLORIDA

6/21/2017

KEY PLAN

SCALE

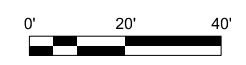

REVISIONS

No.	DATE	BY	Description

PROJECT # 50088752
 DRAWN BY SKH
 APPROVED BY RMJ
 CHECKED BY RMJ
 DATE MARCH 2017
 DATUM NAVD 88

TITLE
ACOE ENVIRONMENTAL CROSS SECTIONS
 STAR-2\Environmental Cross-Sections
 SHEET NO.

7 OF 10

10:02:16 AM ... \STAR2 ACOE PH1-3 X-Section-02.dgn

1

2

3

4


5

 FILL IMPACT AREA




Dewberry Engineers Inc.
800 NORTH MAGNOLIA AVE
SUITE 1000
ORLANDO, FL 32803
PHONE: 407.843.5120
ENGINEERING BUSINESS -8794


E

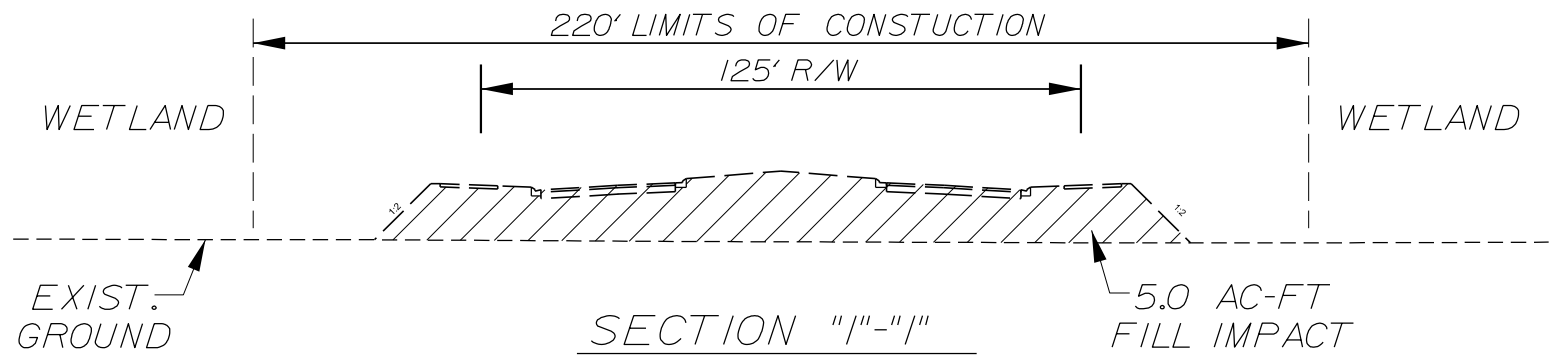


D

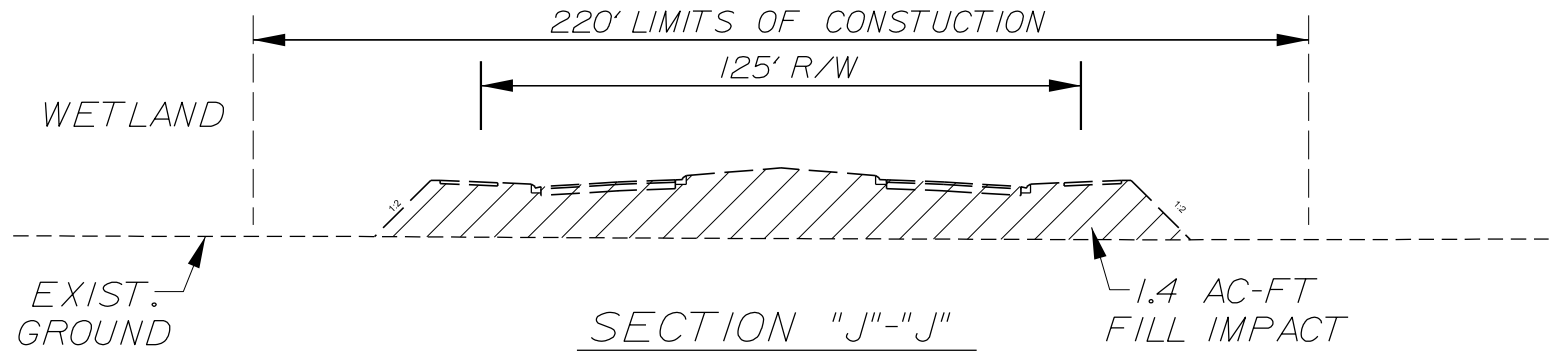

C

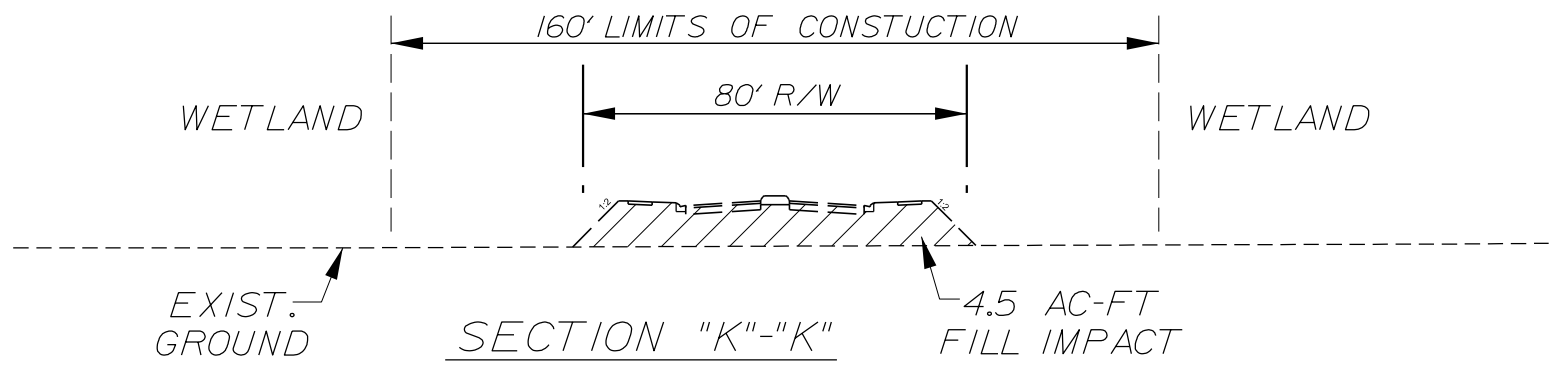

B

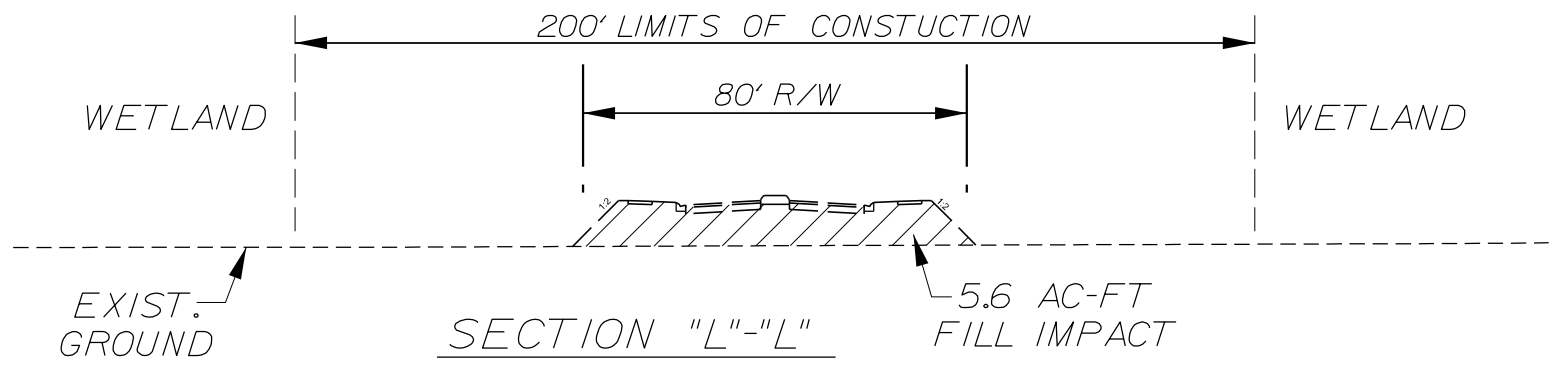


A

STARWOOD
ACOE WETLAND
IMPACT EXHIBITS
CITY OF ORLANDO, FLORIDA

6/21/2017

KEY PLAN

SCALE

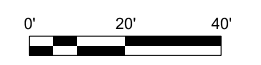

REVISIONS

No.	DATE	BY	Description

PROJECT # 50088752
 DRAWN BY SKH
 APPROVED BY RMJ
 CHECKED BY RMJ
 DATE MARCH 2017
 DATUM NAVD 88

TITLE
ACOE ENVIRONMENTAL CROSS SECTIONS
 STAR-2/Environmental Cross-Sections
 SHEET NO.

8 OF 10

10:02:18 AM ...\\STAR2\ACOE\PH1-3 X-Section-03.dgn

1

2

3


4

5




Dewberry Engineers Inc.
 800 NORTH MAGNOLIA AVE
 SUITE 1000
 ORLANDO, FL 32803
 PHONE: 407.843.5120
 ENGINEERING BUSINESS -8794


E

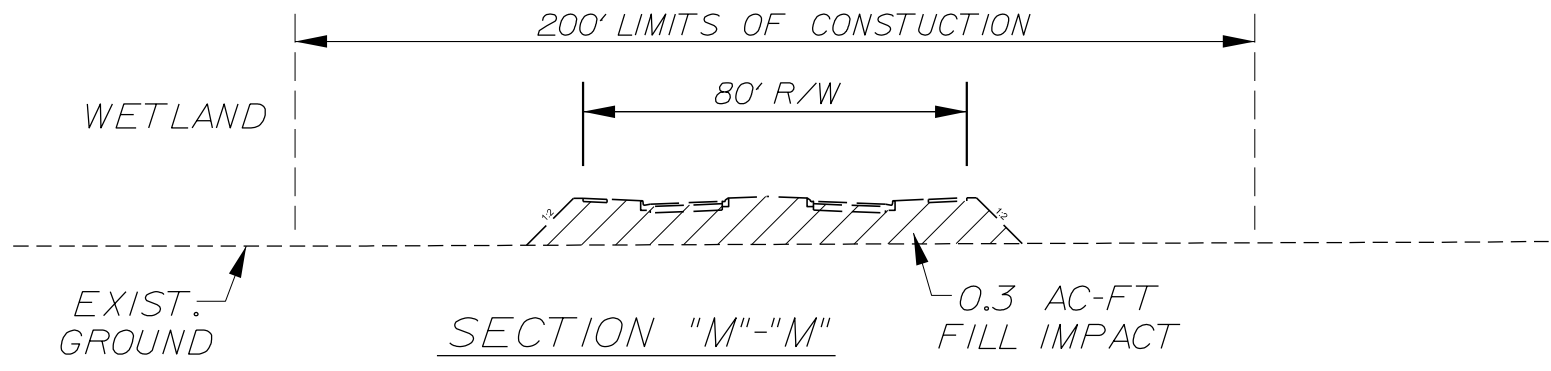


D

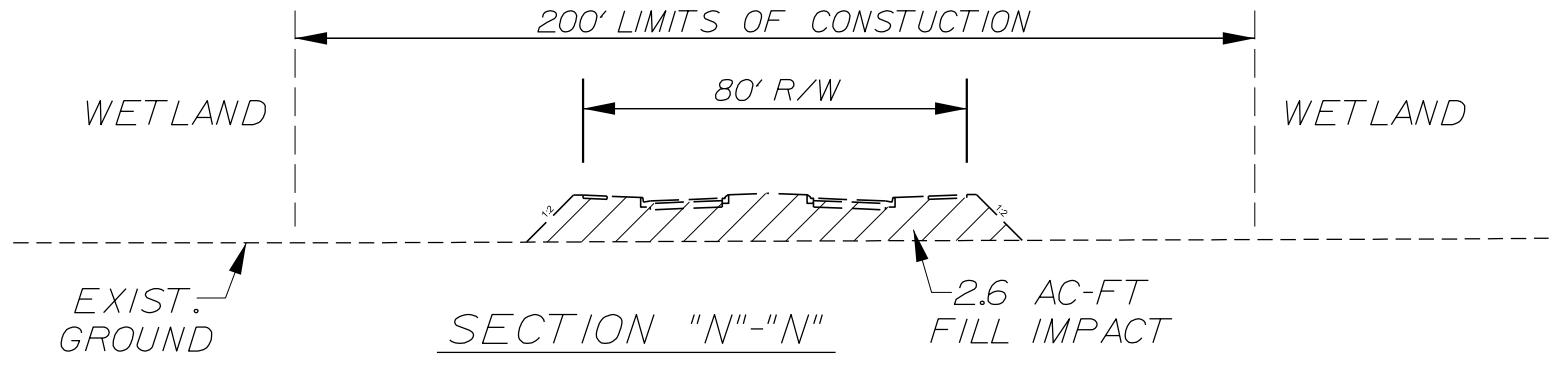

C

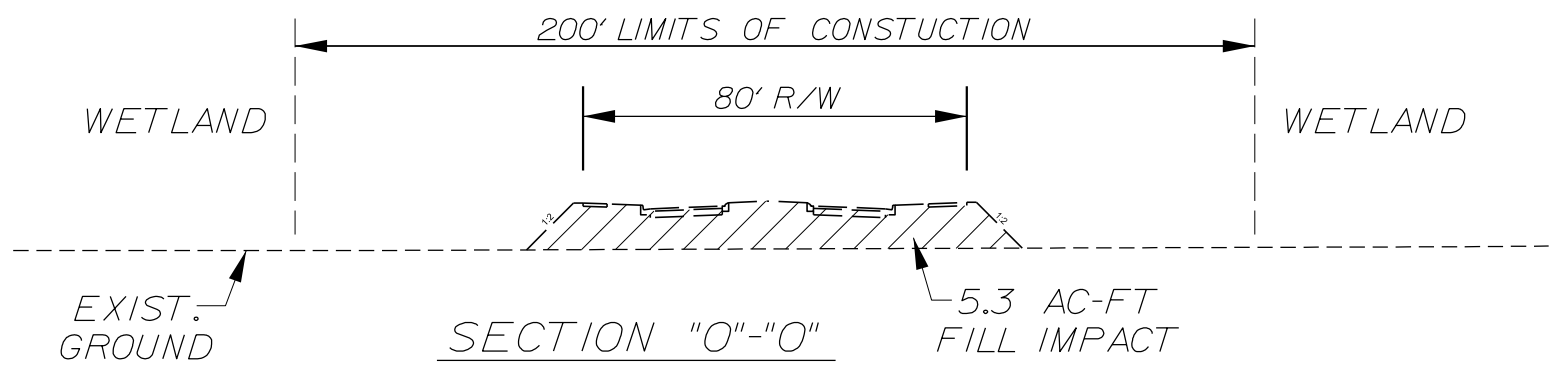

B

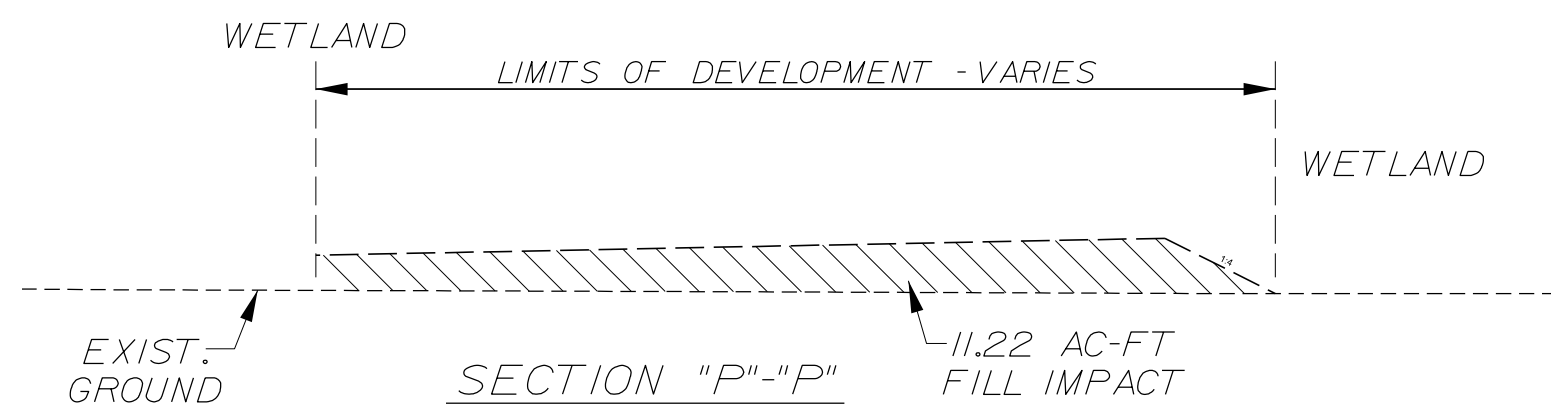


A

STARWOOD
 ACOE WETLAND
 IMPACT EXHIBITS
 CITY OF ORLANDO, FLORIDA

6/21/2017

KEY PLAN

SCALE

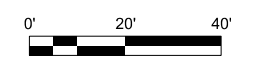

REVISIONS

No.	DATE	BY	Description

PROJECT # 50088752
 DRAWN BY SKH
 APPROVED BY RMJ
 CHECKED BY RMJ
 DATE MARCH 2017
 DATUM NAVD 88

TITLE
ACOE ENVIRONMENTAL CROSS SECTIONS
 STAR-2/Environmental Cross-Sections
 SHEET NO.

9 OF 10

10:02:19 AM ...\\STAR2\ACOE\PH1-3 X-Section-04.dgn

1

2

3

4


5

 FILL IMPACT AREA




Dewberry Engineers Inc.
800 NORTH MAGNOLIA AVE
SUITE 1000
ORLANDO, FL 32803
PHONE: 407.843.5120
ENGINEERING BUSINESS -8794


E

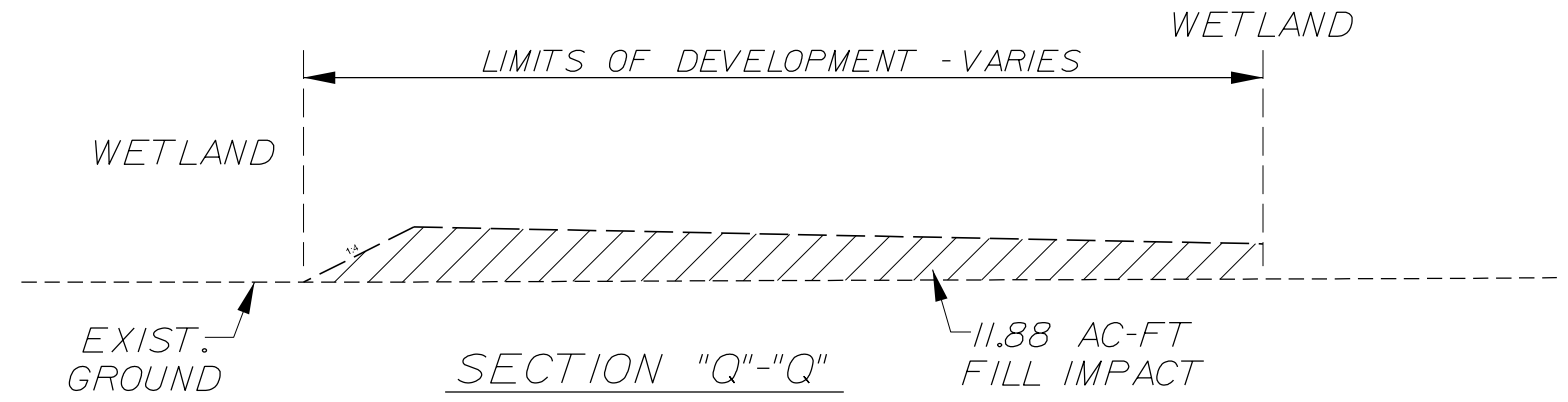


D

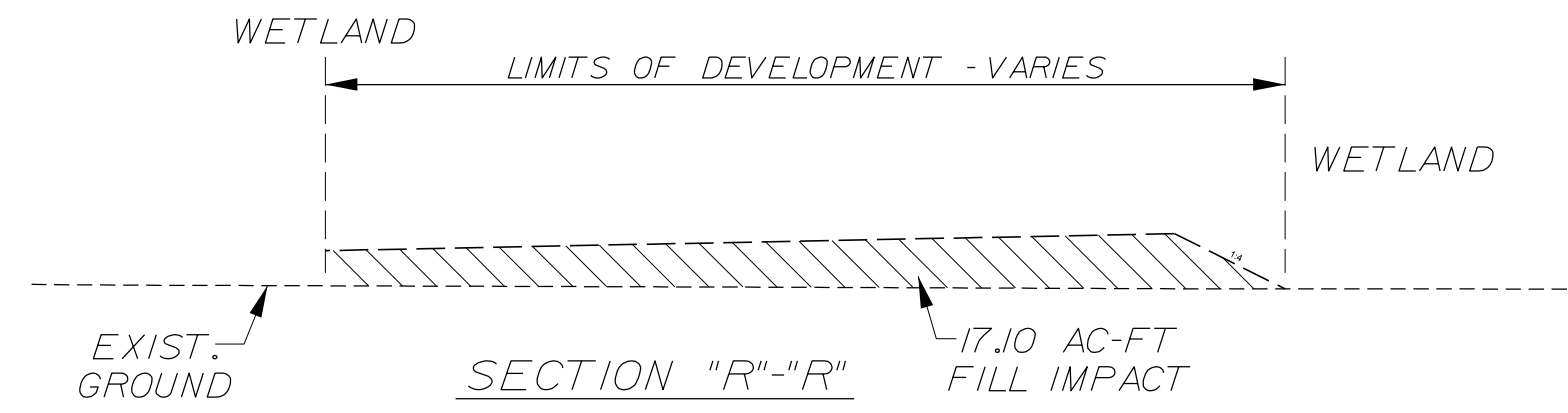

C

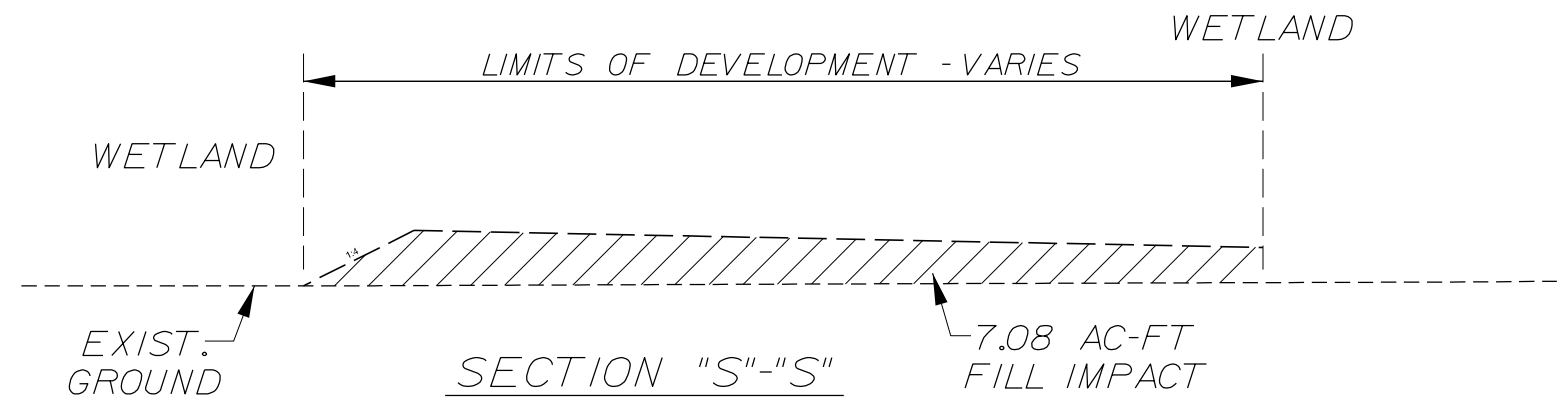

B

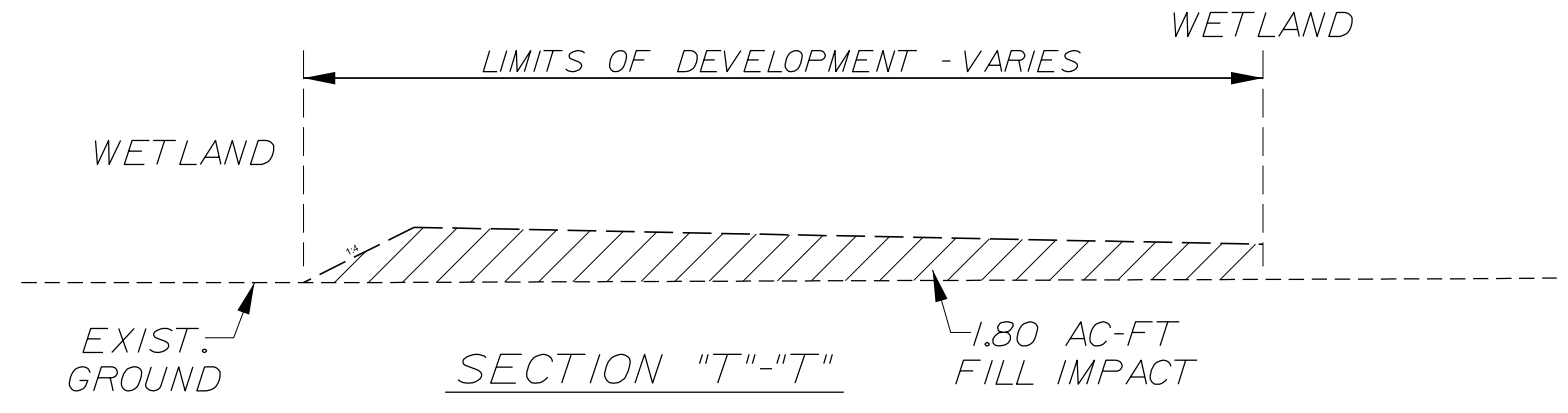


A

STARWOOD
ACOE WETLAND
IMPACT EXHIBITS
CITY OF ORLANDO, FLORIDA

6/21/2017

KEY PLAN

SCALE

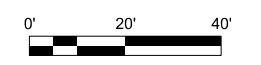

REVISIONS

No.	DATE	BY	Description

PROJECT # 50088752
 DRAWN BY SKH
 APPROVED BY RMJ
 CHECKED BY RMJ
 DATE MARCH 2017
 DATUM NAVD 88

TITLE
ACOE ENVIRONMENTAL CROSS SECTIONS
 STAR-2/Environmental Cross-Sections
 SHEET NO.

10 OF 10

10:02:20 AM ...\\STAR2\ACOE\PH1-3 X-Section-05.dgn