

AIDS TO NAVIGATION	PLANE COORDINATES		LATITUDE	LONGITUDE
	X	Y		
DBN-5 (11/08)	394,076	1,397,960	28°10'37.47"	82°48'48.67"
DBN-6 (11/08)	394,055	1,397,757	28°10'35.45"	82°48'48.90"
DBN-5A (11/08)	395,427	1,398,401	28°10'41.92"	82°48'33.61"
DBN-6A (11/08)	395,565	1,398,277	28°10'40.70"	82°48'32.06"



SAFETY ON THIS JOB DEPENDS ON YOU


Approved	Checked	Designed	Drawn	Reviewed	Symbol	Zone

DEPARTMENT OF THE ARMY
CORPS OF ENGINEERS
JACKSONVILLE, FLORIDA


Rev. No.	DATE	BY	REASON
1	08-12-06	AS	AS SHOWN
2	08-12-06	AS	AS SHOWN
AWCLOTE RIVER
TARPON SPRINGS, FLORIDA
PROJECT CONDITION SURVEY
9-FOOT PROJECT
PLAN

DRAWING NO.
3/10
SHEET 3 OF 10

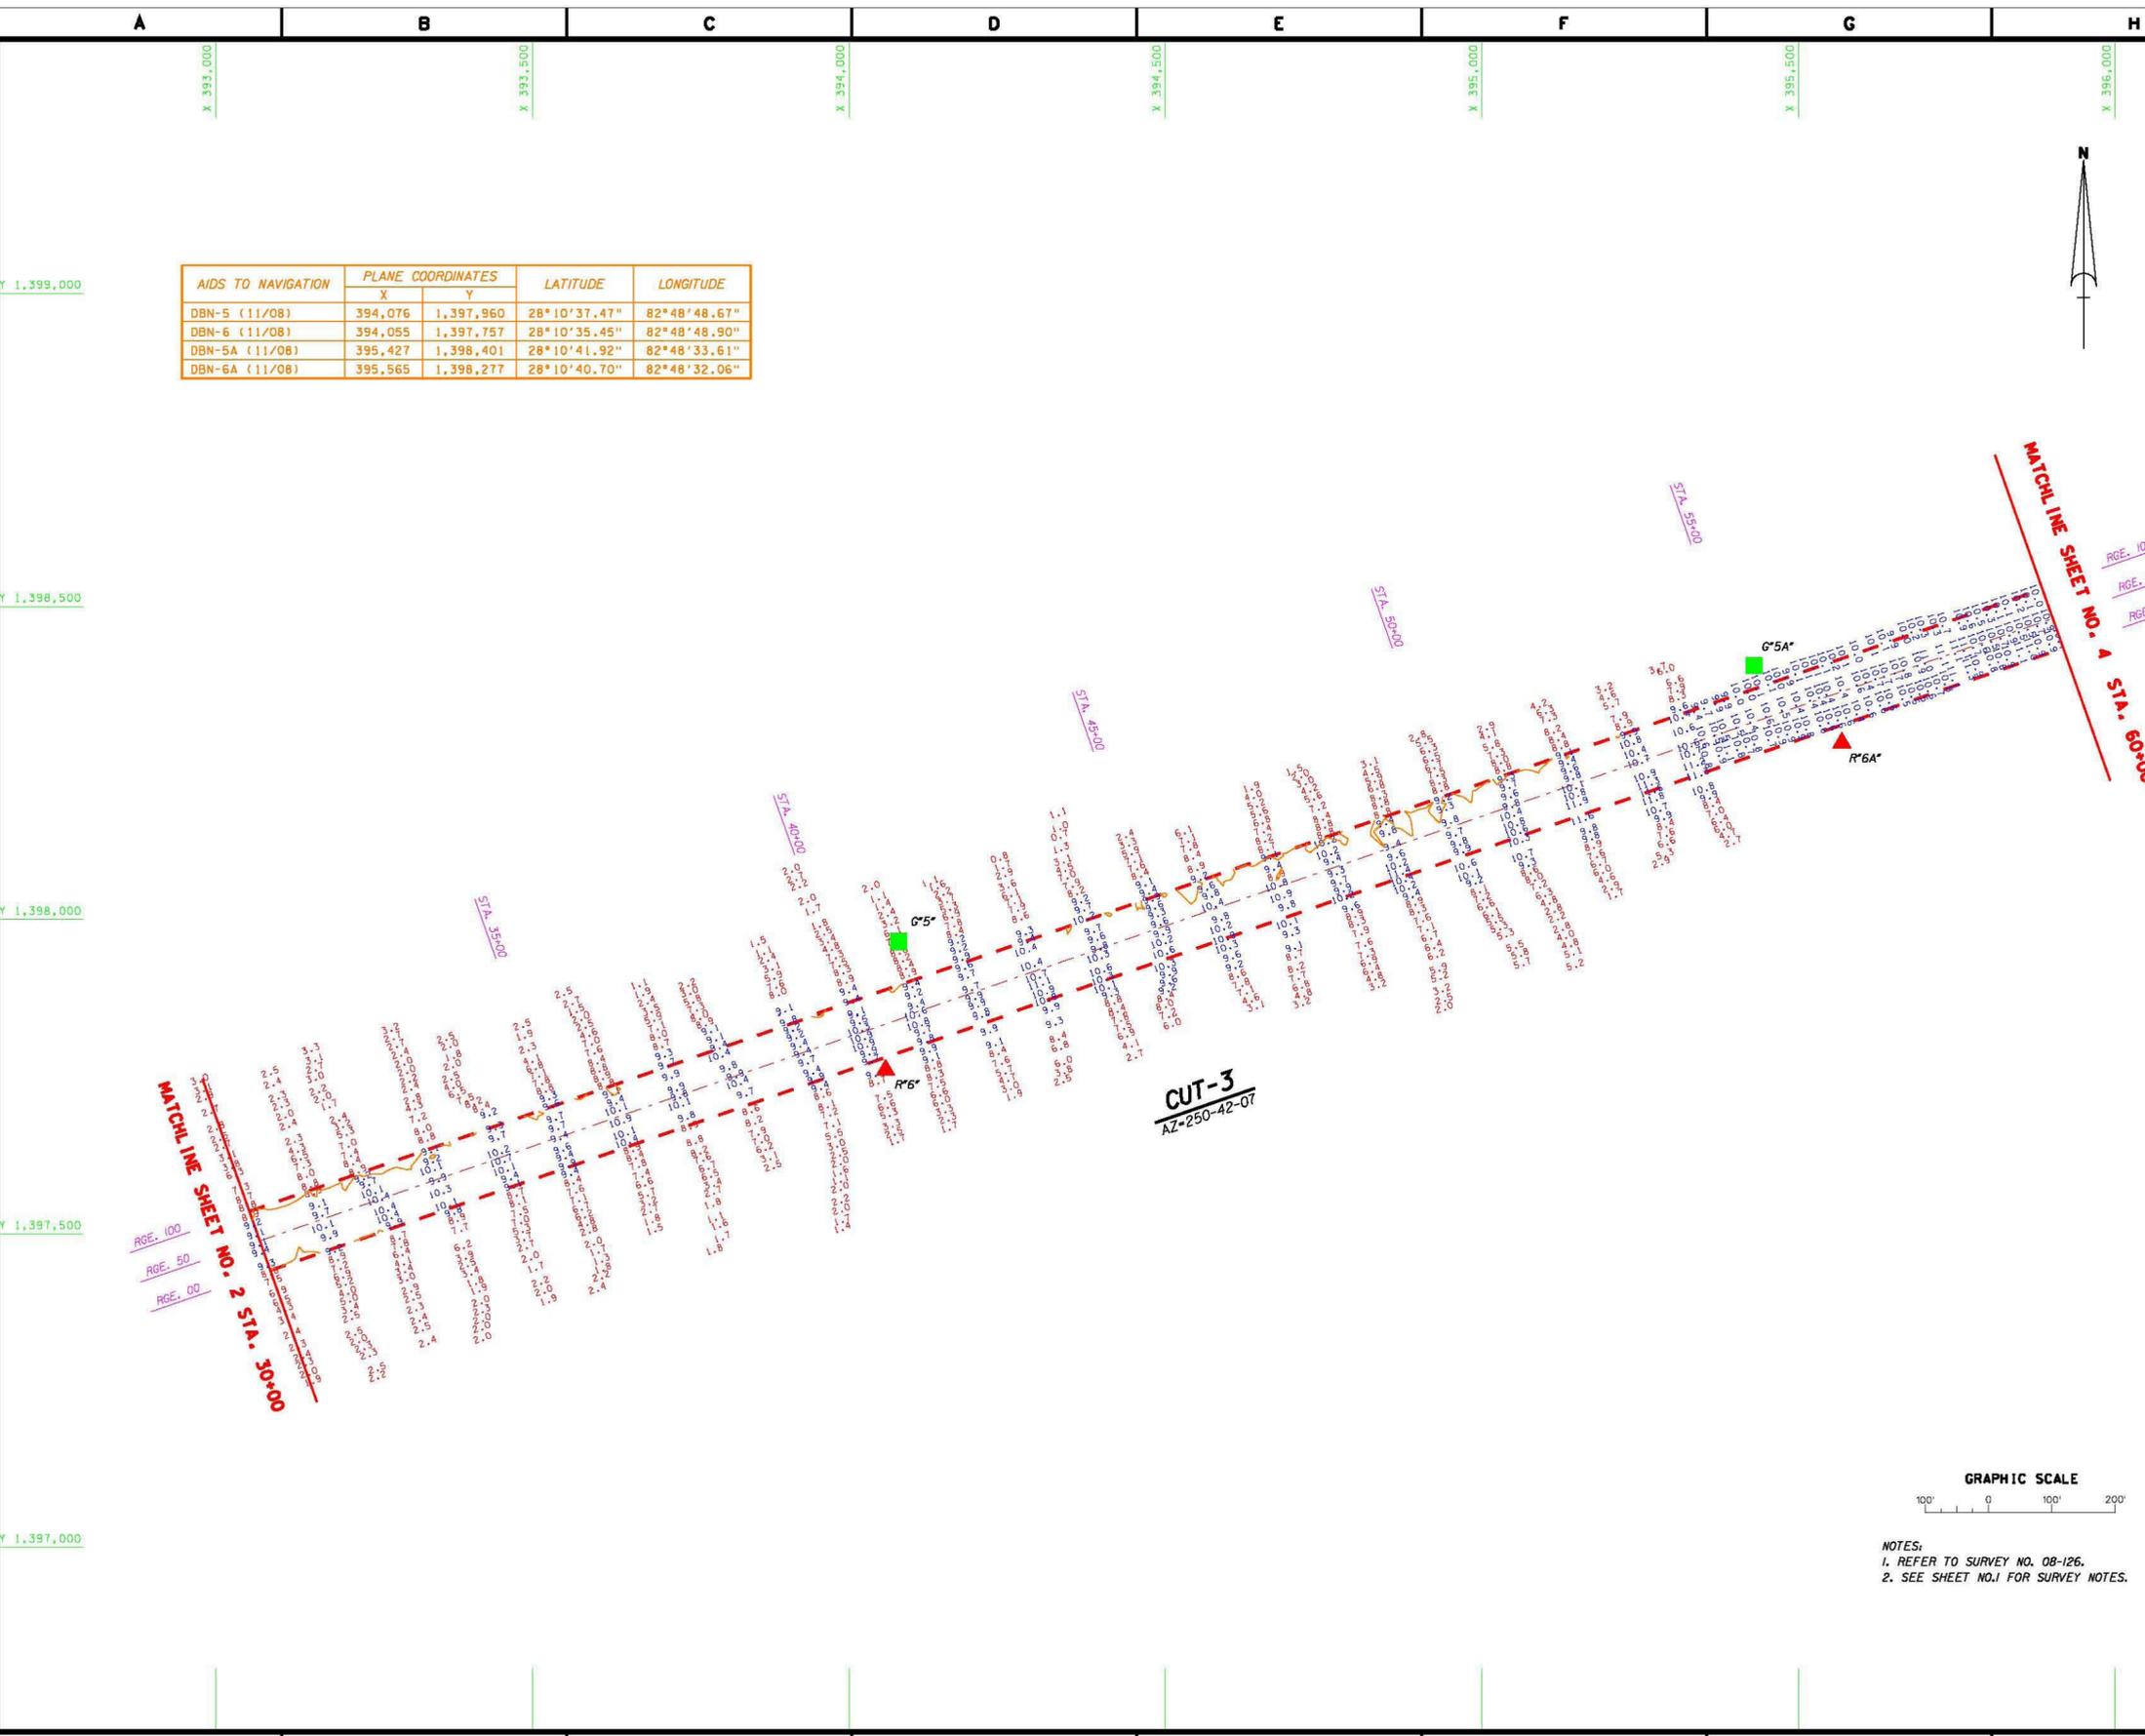



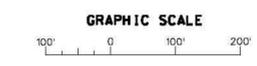

NOTES:
1. REFER TO SURVEY NO. 08-126.
2. SEE SHEET NO.1 FOR SURVEY NOTES.

AIDS TO NAVIGATION	PLANE COORDINATES		LATITUDE	LONGITUDE
	X	Y		
DBN-21 (11/08)	403,122	1,394,925	28°10'08.01"	82°47'07.38"
RANGE LT (11/08)	403,252	1,394,622	28°10'05.01"	82°47'05.91"
DBN-23 (11/08)	403,599	1,394,620	28°10'05.01"	82°47'02.03"
DBN-25 (11/08)	404,018	1,394,397	28°10'02.83"	82°46'57.33"
DBN-26 (11/08)	403,949	1,394,225	28°10'01.12"	82°46'58.09"
DBN-28 (11/08)	404,584	1,393,951	28°09'58.45"	82°46'50.98"
LT-29 (11/08)	404,904	1,393,931	28°09'58.28"	82°46'47.40"
NUN BUOY-30 (11/08)	405,052	1,393,592	28°09'54.93"	82°46'45.72"

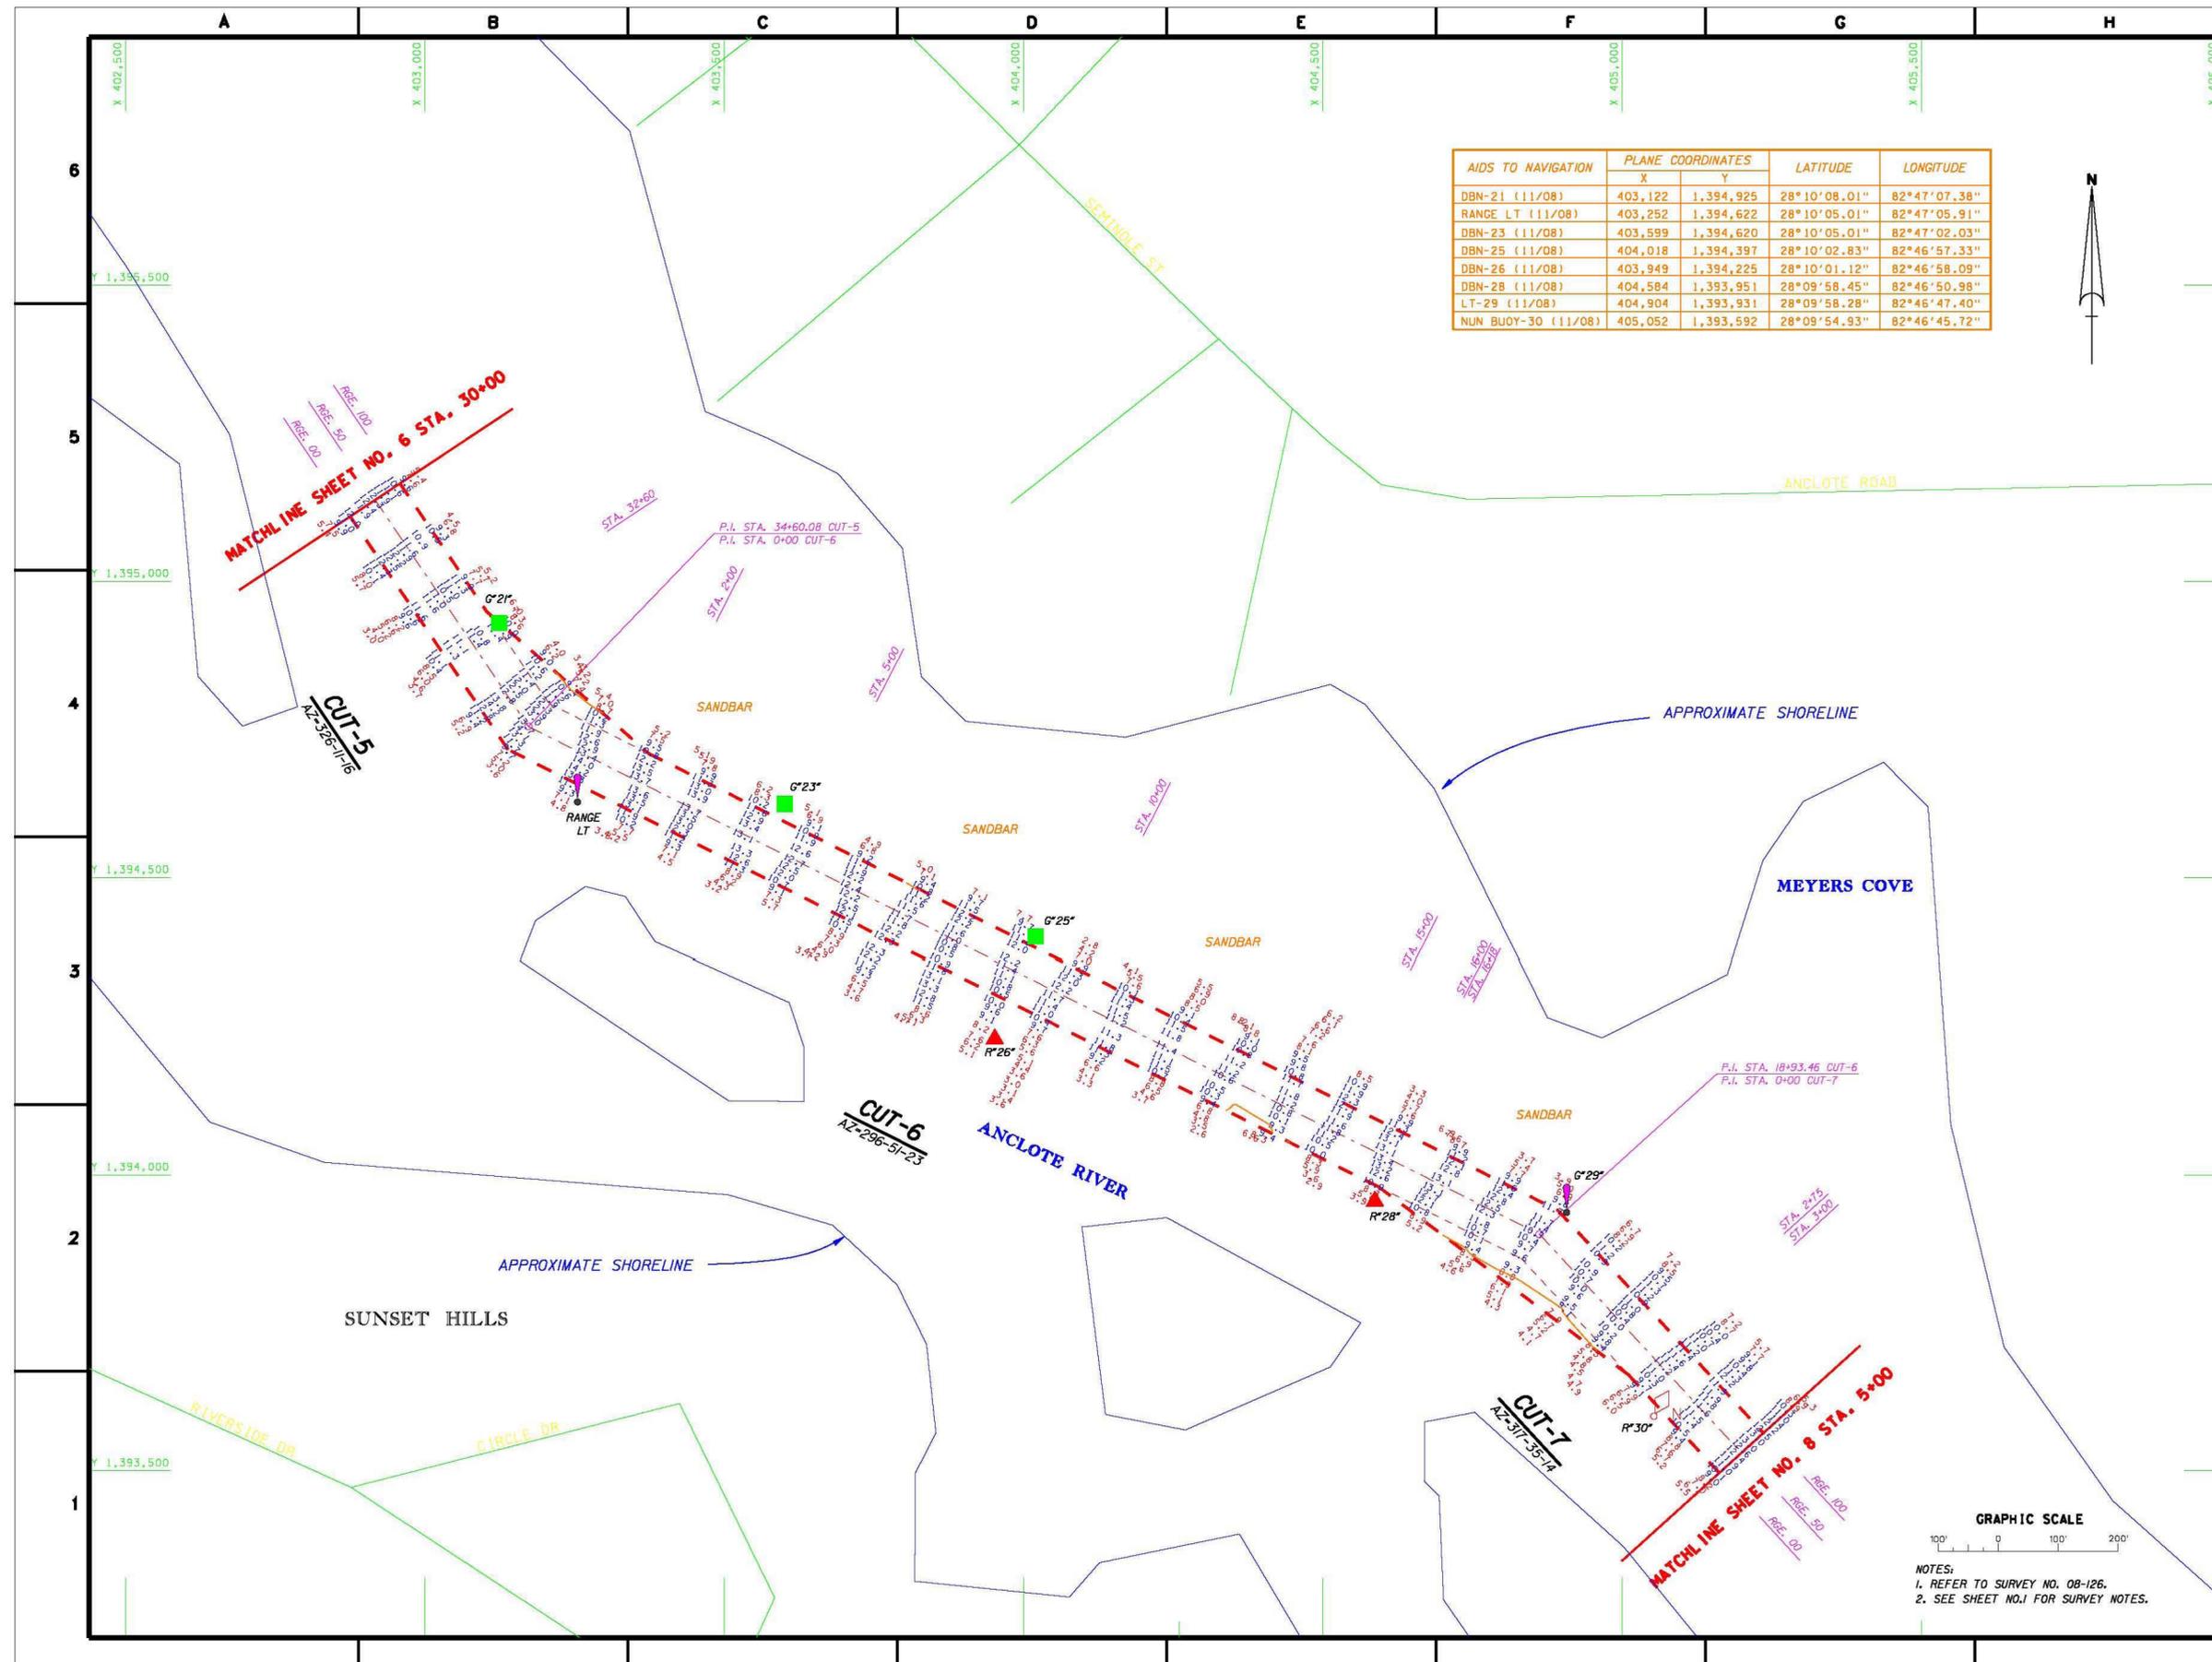

GRAPHIC SCALE
100' 0 100' 200'

NOTES:
1. REFER TO SURVEY NO. 08-126.
2. SEE SHEET NO.1 FOR SURVEY NOTES.

<p>PROJECT TITLE: ANCLOTE RIVER TARPON SPRINGS, FLORIDA PROJECT CONDITION SURVEY 9-FOOT PROJECT STA. 30+00 CUT-5 THRU STA. 3+00 CUT-7 PLAN</p>	<p>DRAWING NO. 7/10 SHEET 7 of 10</p>

